


Revised Plan  
 License issued under No. 16/2023-2024 Dated 12.06.2024  
 Subject to the conditions stipulated therein

CHIEF OFFICER,  
**MARGAO MUNICIPAL COUNCIL**


Development Permission Granted  
 Subject To Conditions Vidd Order  
 No SGPDA/PI/6632/40/24-25  
 Dated 01.09.2024

*[Signature]*  
 24/9/2024  
 Member Secretary

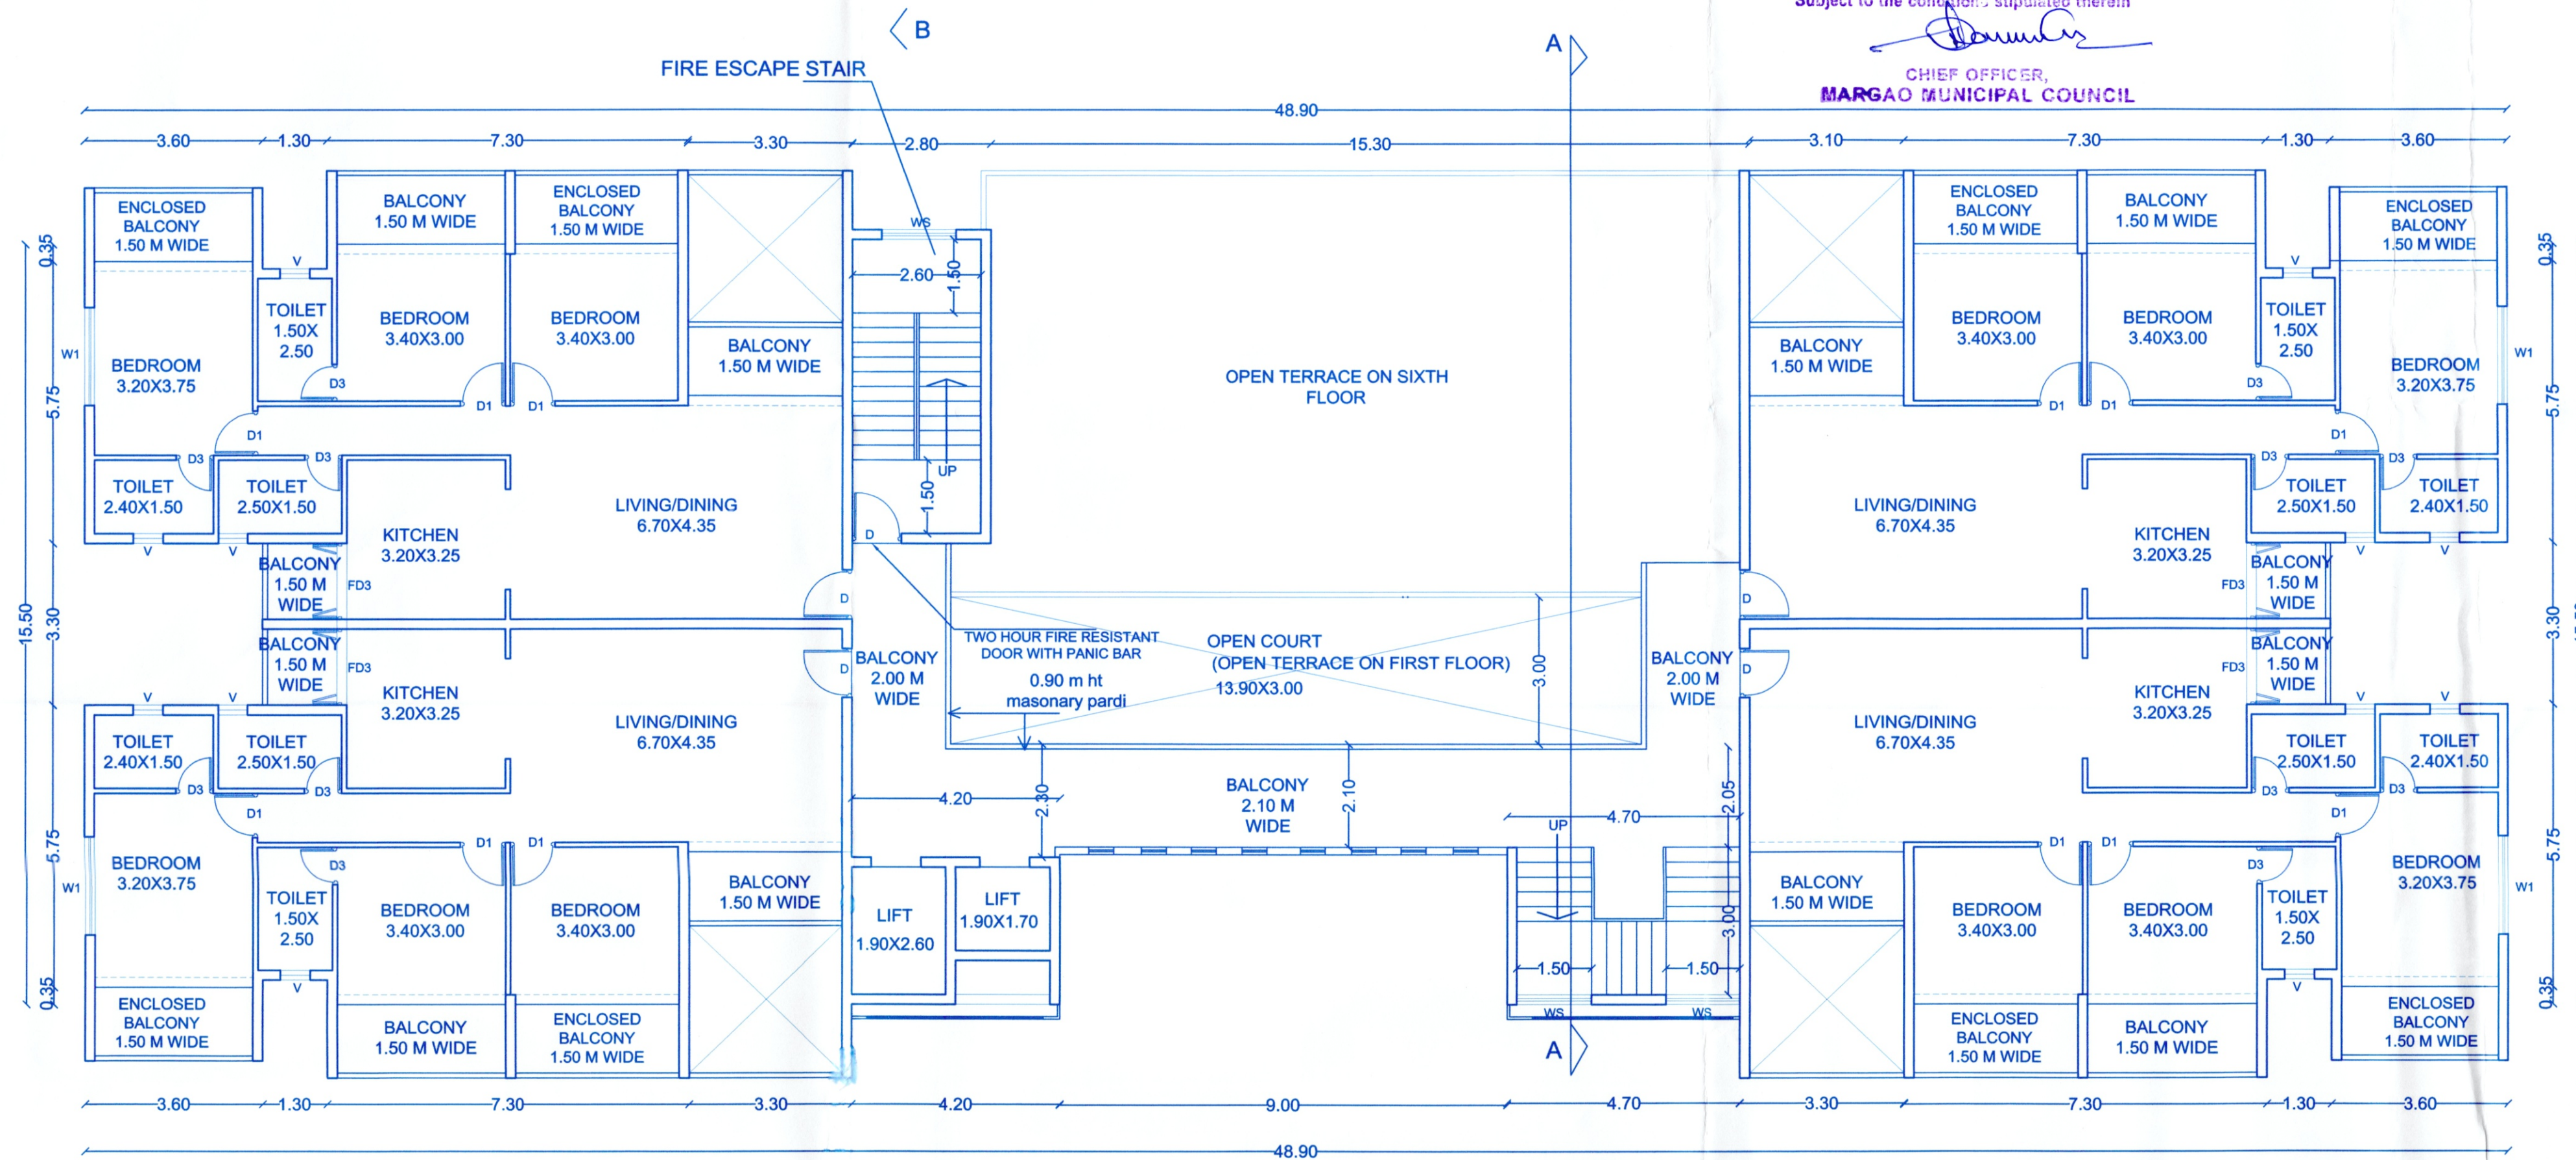

SIXTH FLOOR PLAN

NOTE : ALL BALCONIES TO BE ENCLOSED WITH ALUMINIUM FRAME WINDOW EXCEPT KITCHEN BALCONIES

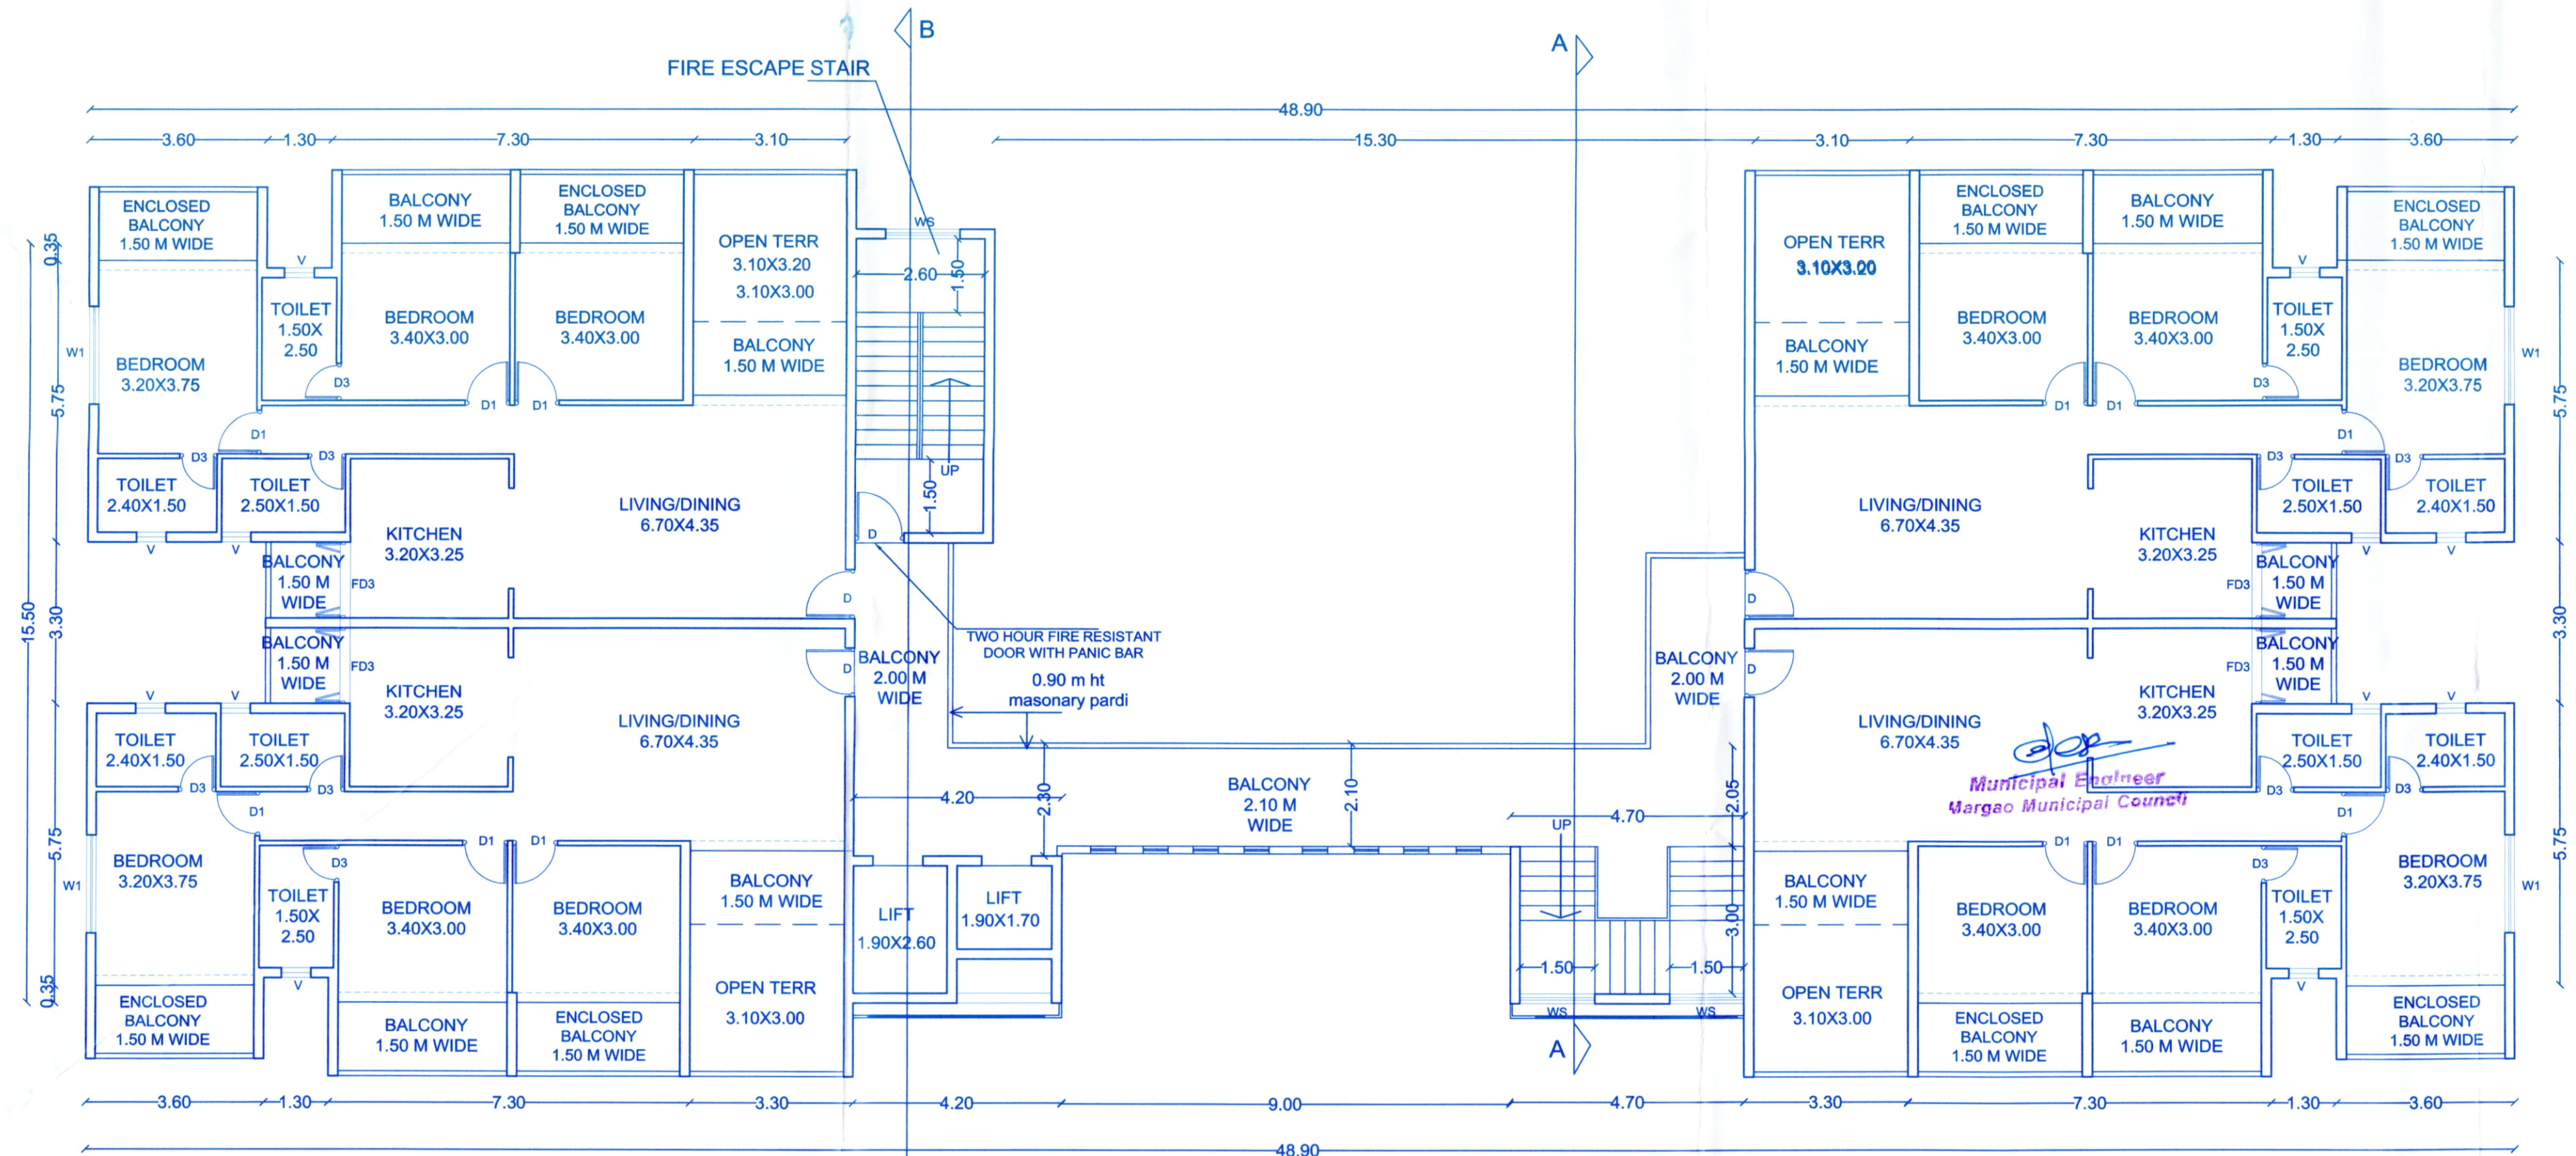

SEVENTH FLOOR PLAN

NOTE : BALCONIES TO BE ENCLOSED WITH ALUMINIUM FRAME WINDOW OVER MASONRY PARAPET WALL

REVISED PLANS

OWNER : CITYSCAPE DEVELOPERS	
PROJECT : PROPOSED RESIDENTIAL BUILDING, CLUBHOUSE, SECURITY CABIN, COMP/WALL & AMALGAMATION OF PLOT AT GOGOL-MARGAO	
DATE : 01-9-2023	P.T.S. NO. 121 / CHALTA NO. 1 PLOT NOS F5, F6, F7, F8
SCALE - 1:100	DRG. NO- 755 / 05
JOB NO-2454	ENGINEER: <i>[Signature]</i> <b>UDAY SAWANT</b> S.E.(CIVIL) Reg. No. ER/0022/2010
OWNER: <i>[Signature]</i>	<b>SAWANT &amp; ASSOCIATES</b> ARCHITECTS, ENGINEERS INTERIOR DESIGNERS BAPATA ARCADE, 1ST FLOOR MALHAT, MARGAO -GOA PHONE NO.022-278823