

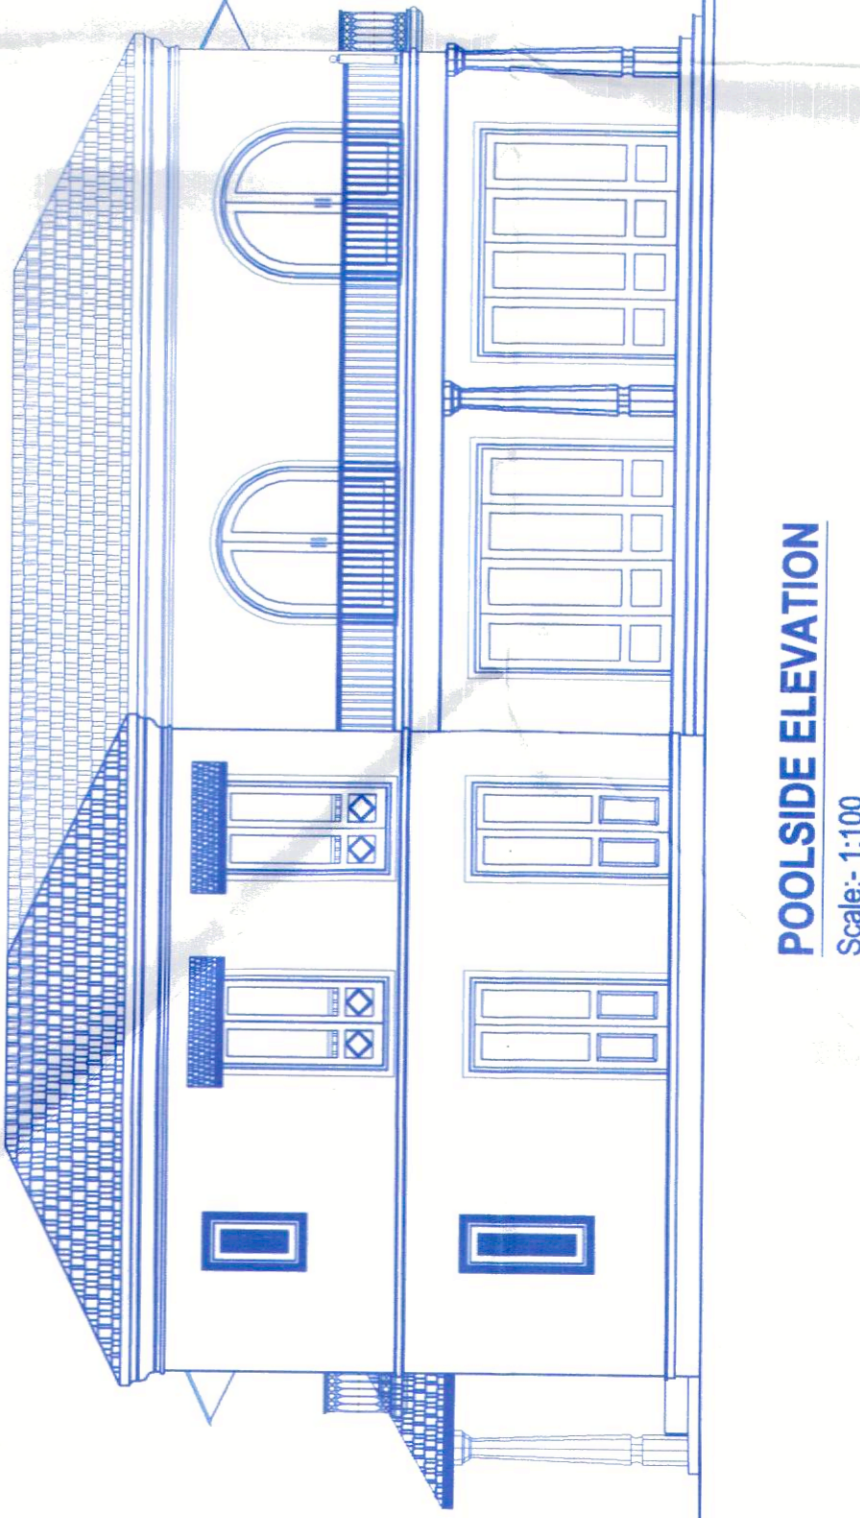



### TYPE 'B' - UNIT

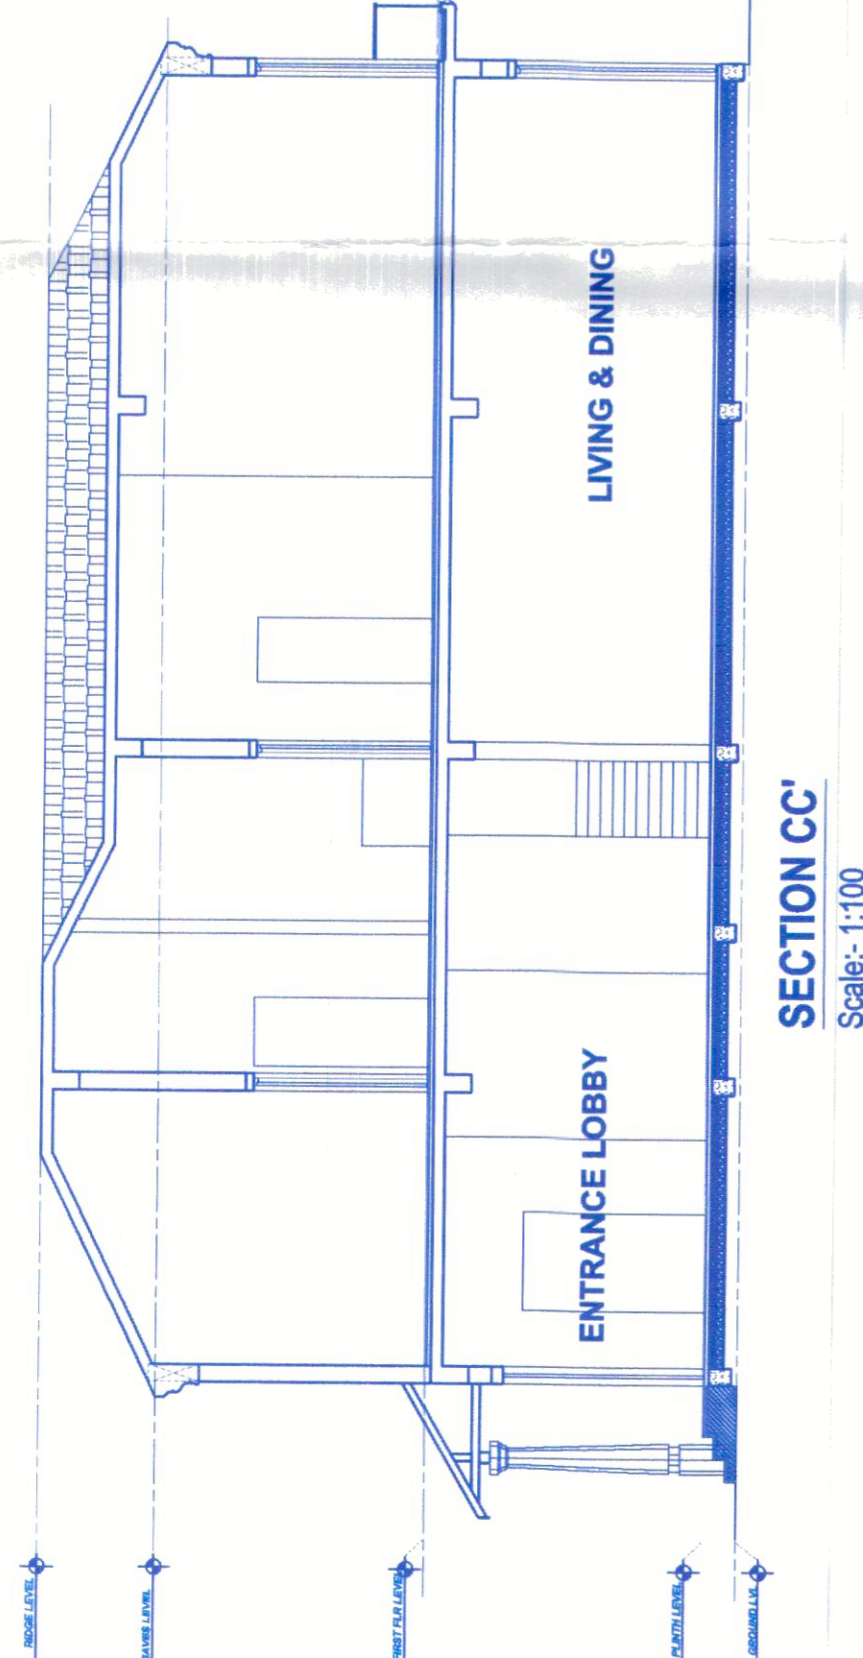

### TYPE 'B' - UNIT

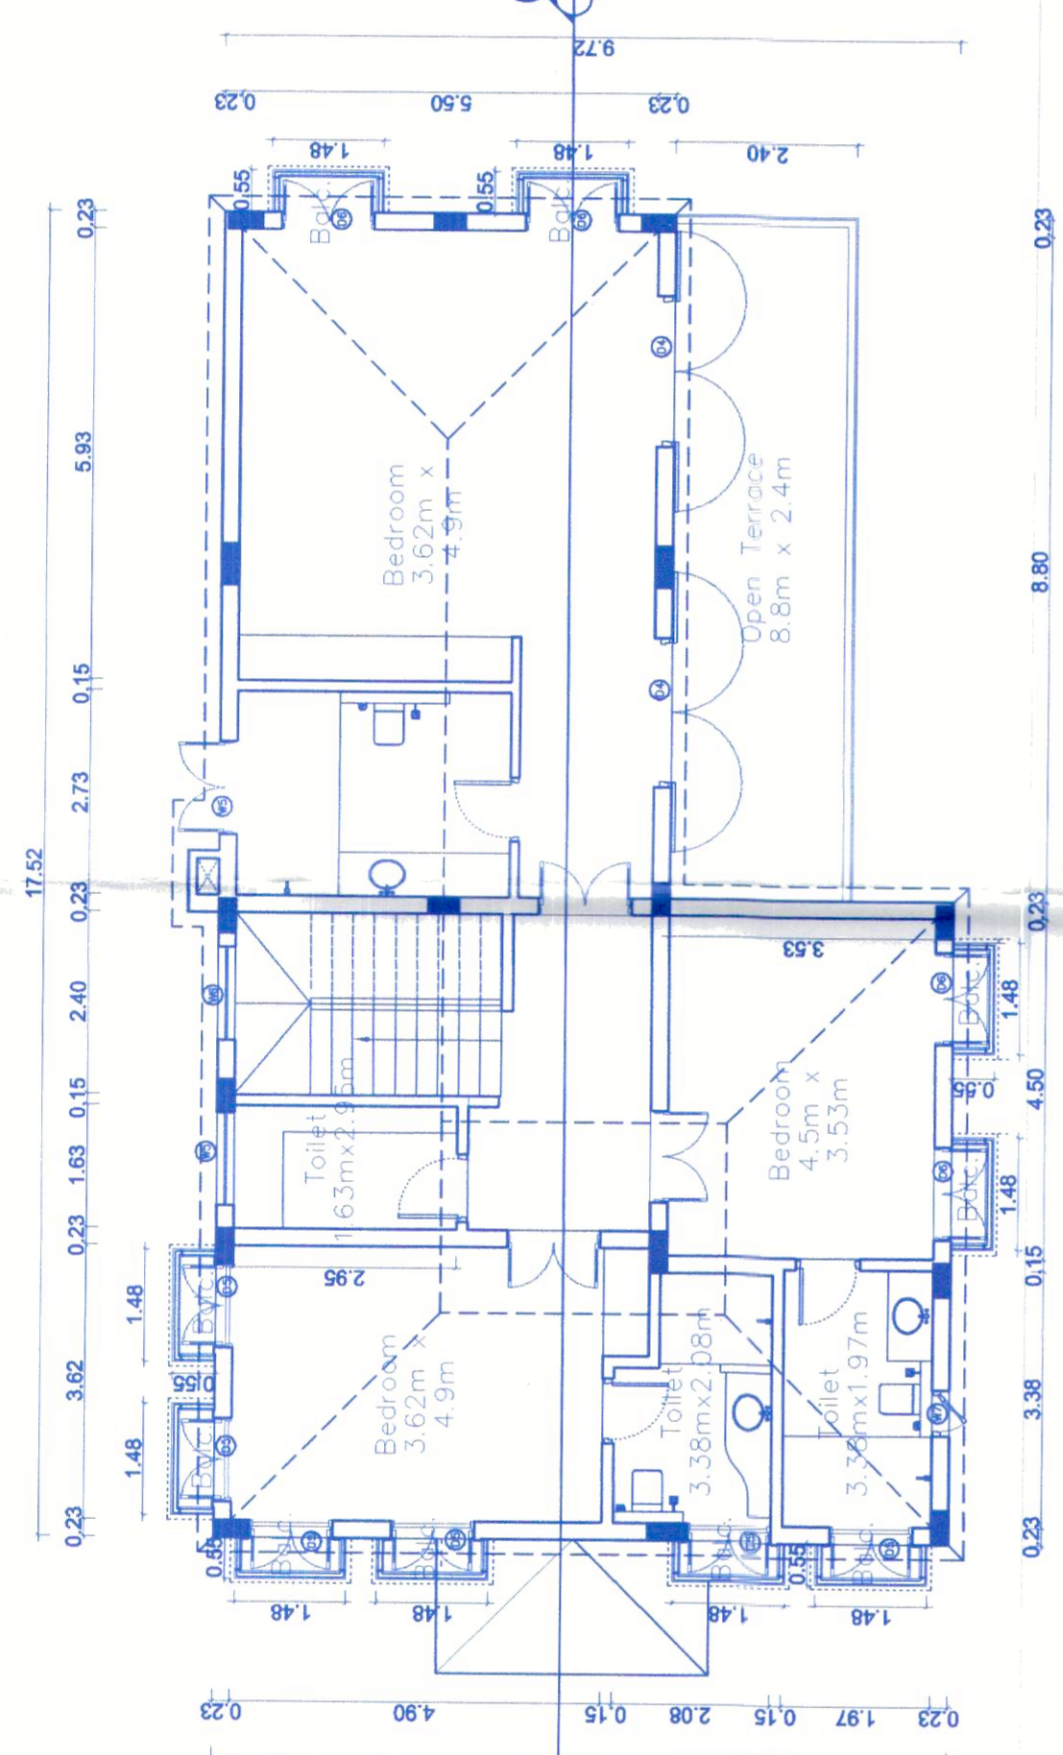

FR. FLR. AREA DIAGRAM Scale: 1:100

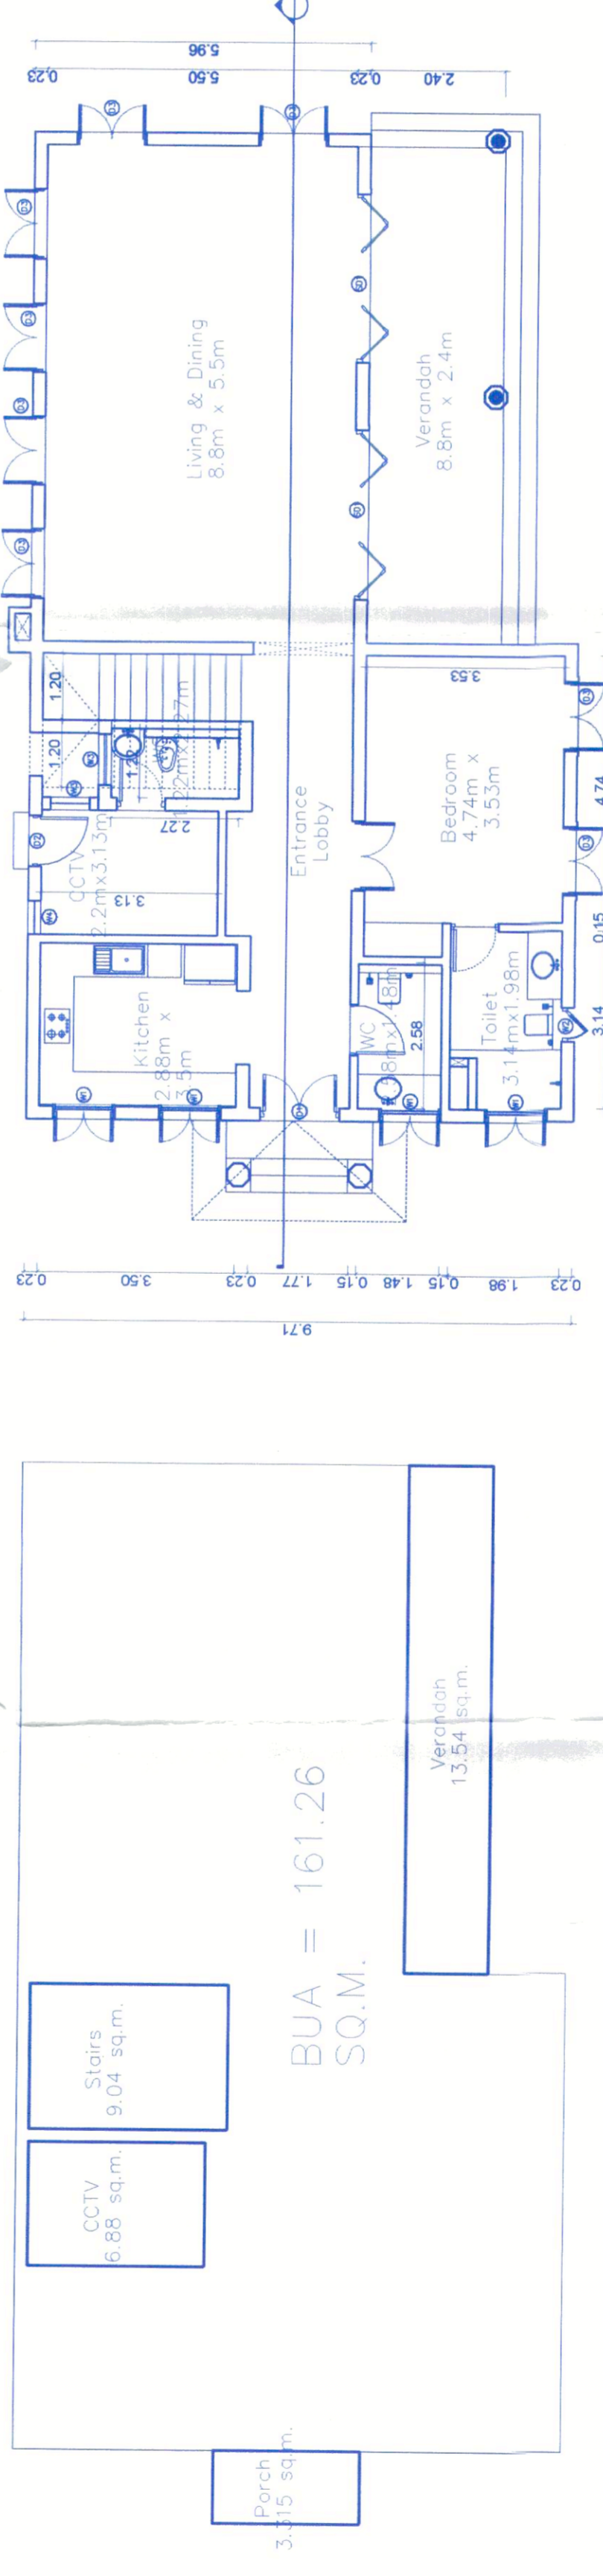

GR. FLR. AREA DIAGRAM Scale: 1:100


**TYPE 'B' - UNIT - AREA STATEMENT**

FLOORS	TOTAL AREA OF FLOORS (sq.m)	STAIRCASE	DUCT	CCTV/STAIRCASE LOBBY	VERBALC PORCH	TERRACE	NET F.A.R (sq.m)
GROUND FLOOR	161.26	9.04	6.88	-	13.54	3.315	32.775
FIRST FLOOR	166.18	9.04	6.88	-	29.86	-	80.105
TOTAL B.U.A. x 2 UNITS = 654.88 SQ.M.							TOTAL FAR x 2 UNITS = 484.66 SQ.M
COVERAGE - 157.94 SQ.M (excluding unshaded porch)							TOTAL COVERAGE - 315.88 SQ.M (excluding unshaded porch)


**DOOR WINDOW SCHEDULE**

NO	SNG	1/42	FULL	UNIT	PERIM	OPENING	NO
				(MM)	(MM)	(MM)	
1	01	00	25.50	1400	2650	01	01
2	02	00	25.50	900	2650	01	01
3	03	00	25.50	1250	2650	01	01
4	04	00	24.00	1975	2400	02	02
5	05	00	24.00	1100	2400	04	04
6	06	00	24.00	1225	2400	04	04
7	07	00	25.50	3000	2650	02	02
8	08	00	25.50	1100	1670	04	04
9	09	00	25.50	600	2650	01	01
10	10	00	25.50	700	2650	02	02
11	11	00	25.50	500	2650	01	01
12	12	00	25.50	2400	1225	02	02
13	13	00	25.50	600	1225	01	01
14	14	00	24.00	600	2650	01	01

### TYPE 'B-1' - UNIT

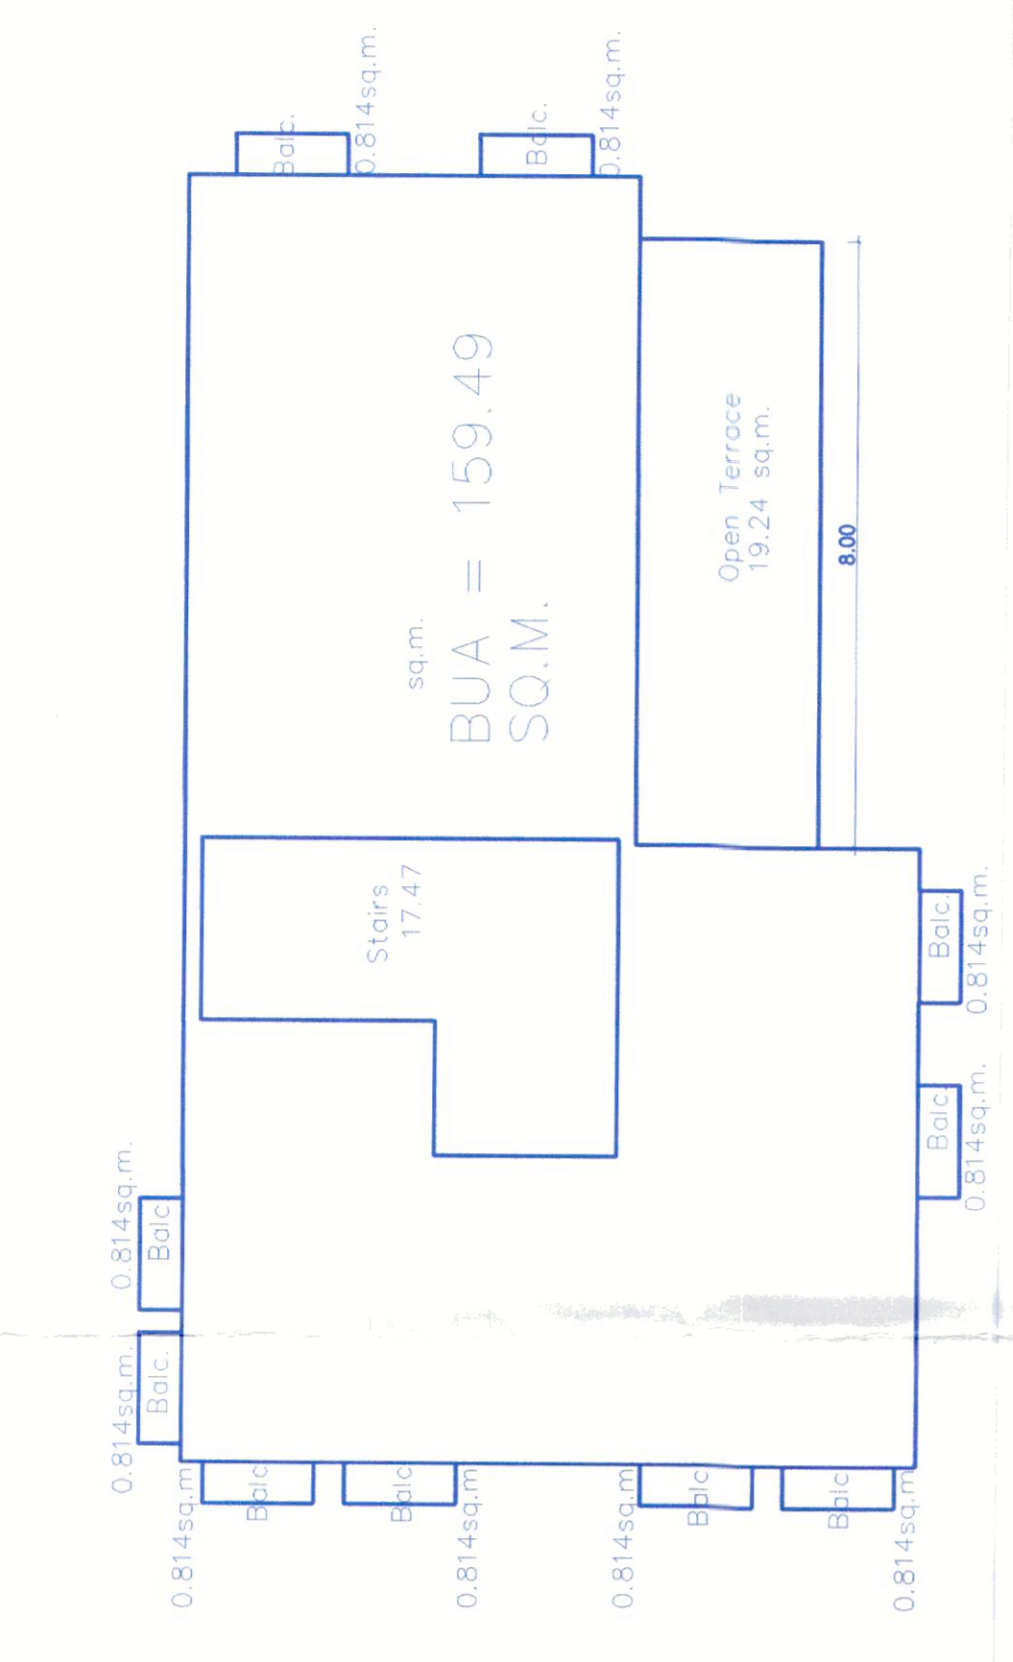


FR. FLR. AREA DIAGRAM Scale: 1:100

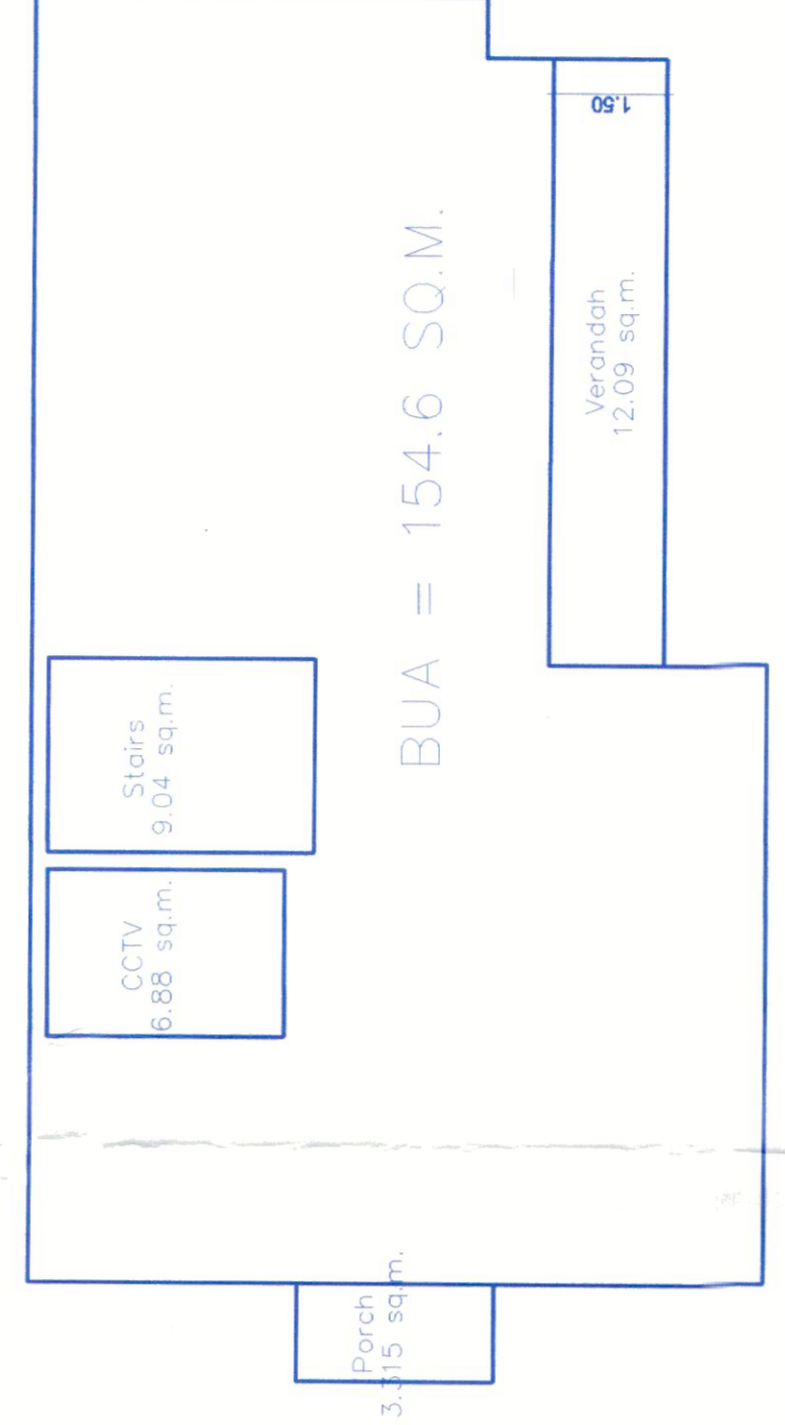


GR. FLR. AREA DIAGRAM Scale: 1:100

**TYPE 'B-1' - UNIT - AREA STATEMENT**

FLOORS	TOTAL AREA OF FLOORS (sq.m)	STAIRCASE	DUCT	CCTV/STAIRCASE LOBBY	VERBALC PORCH	TERRACE	NET F.A.R (sq.m)
GROUND FLOOR	154.6	9.04	6.88	-	13.93	3.315	31.935
FIRST FLOOR	159.49	9.04	6.88	-	27.98	-	44.86
TOTAL B.U.A. = 314.09 SQ.M.							TOTAL FAR = 76.175
COVERAGE - 157.28 SQ.M (excluding unshaded porch)							TOTAL COVERAGE = 76.175

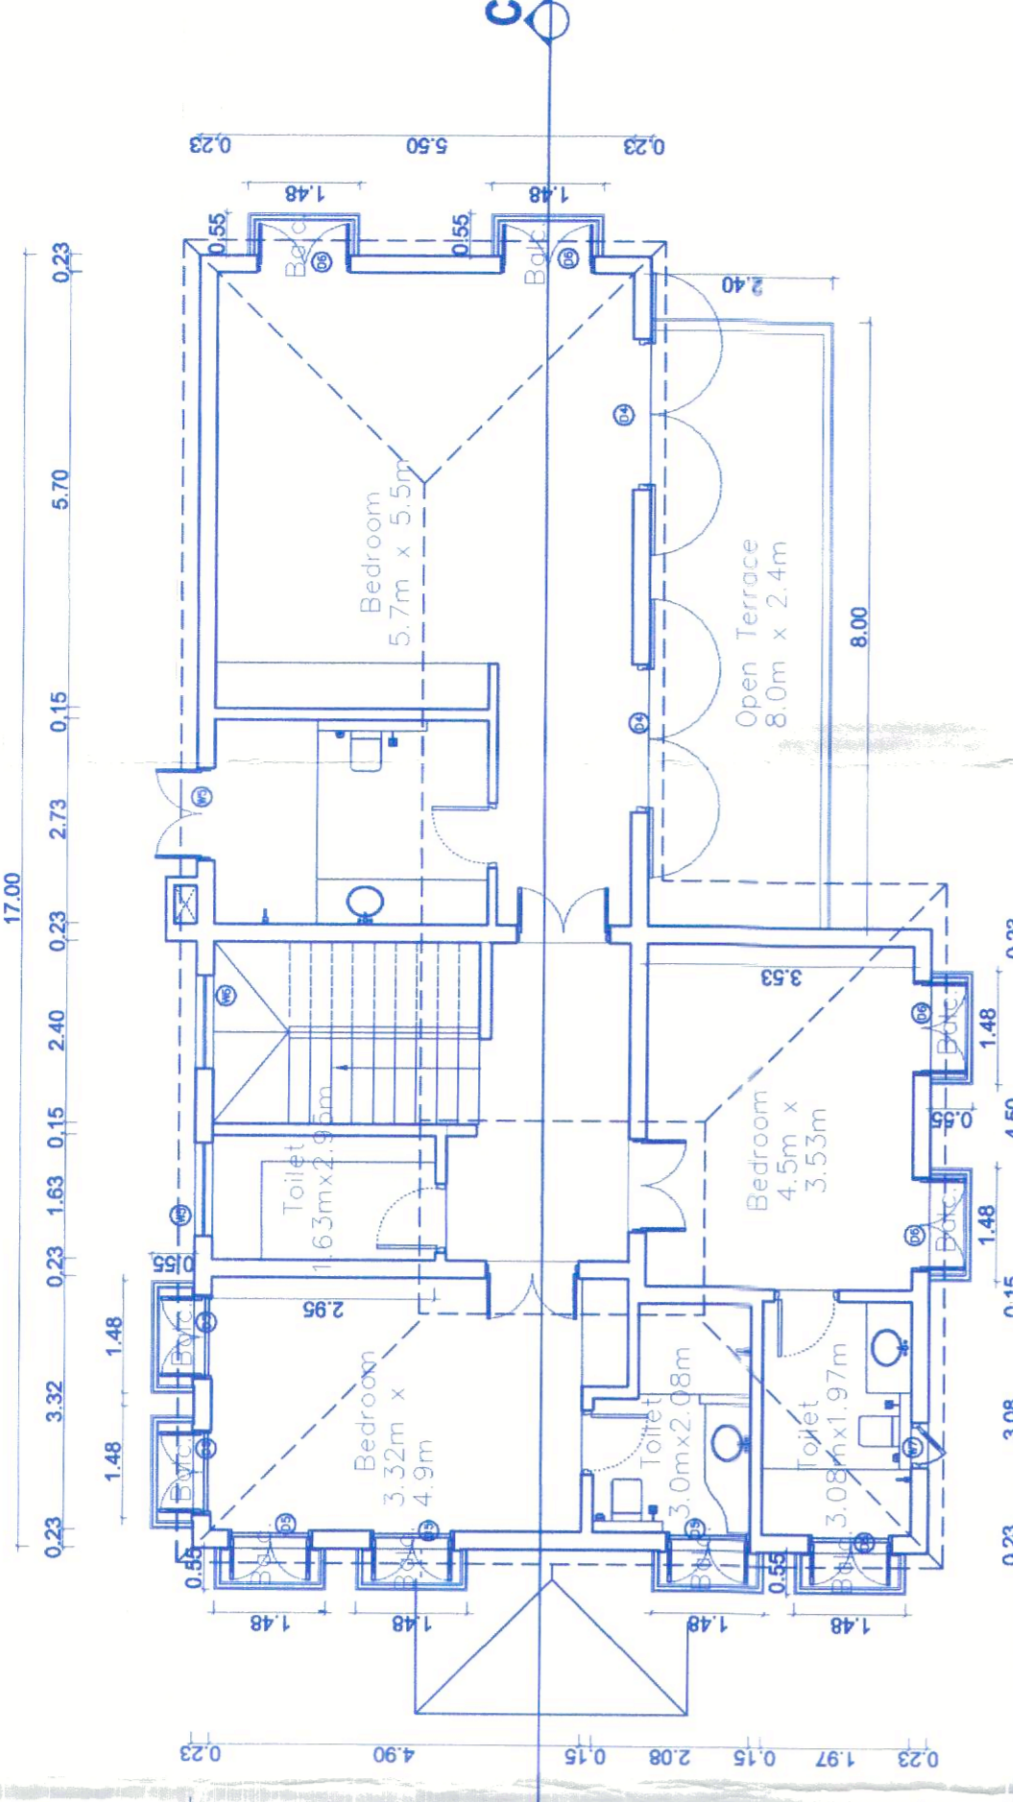

FIRST FLOOR PLAN Scale: 1:100

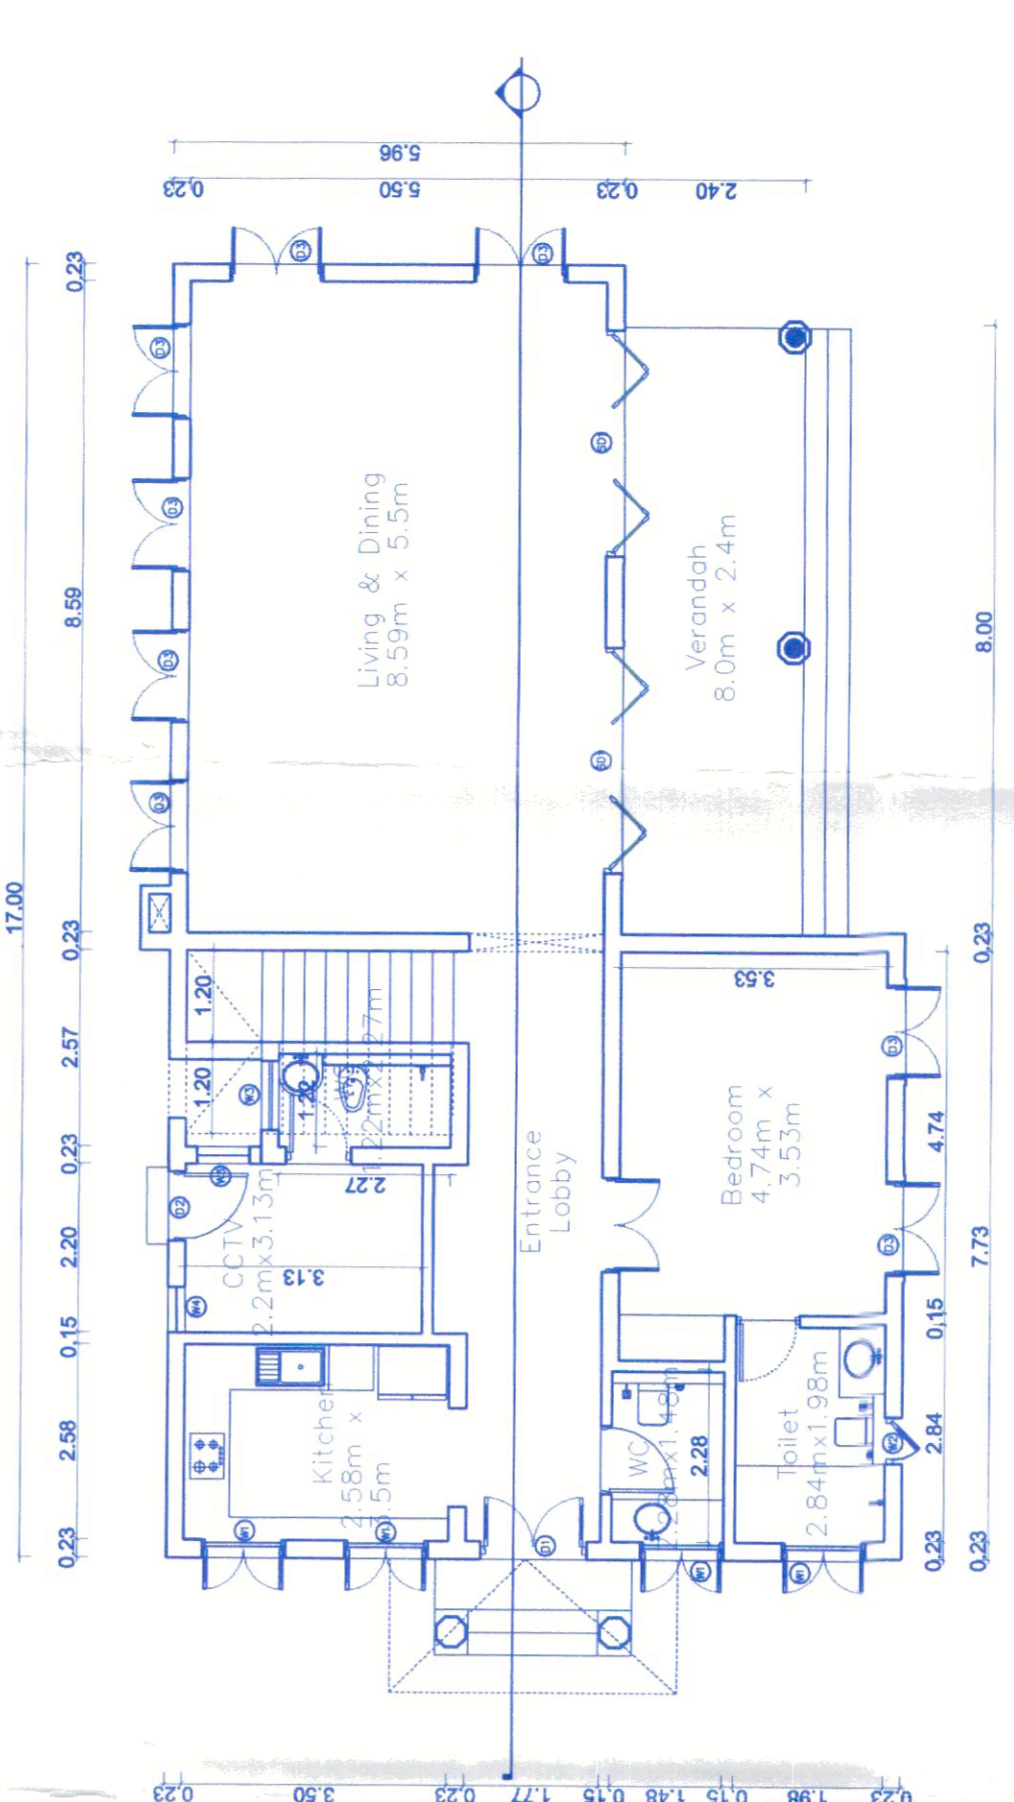

GROUND FLOOR PLAN Scale: 1:100

**PROJECT :** CONSTRUCTION OF RESIDENTIAL UNITS ALONGWITH POOL & BRICKMAY WALL ON PROPERTY BEARING SY. NO. 6913 OF VERVA VILLAGE, SITUATED AT VERVA, TALUKA VERVA, DISTRICT VERVA, P.O. FOR. MS. ANSIVA MARIA ELLOIRA FREITAS & POA HOLDER FOR MR. NORMAN F. FREITAS & MRS. CECILIA M. FREITAS

**OWNERS SIGN :** \_\_\_\_\_

**CONSULTANT SIGN :** *Arif*

**FAVOURABLE CERTIFICATE :** \_\_\_\_\_

**DATE :** 23-2-2014

**Approved with condition vide L.No.: 10/1971/12/1744**

**Administrative Officer,** Govt. of Goa, Ilhas

**Div. Town Planning Dept.**

**Stamp:** TOWN PLANNING DEPARTMENT, GOA