


**BLOCK A**

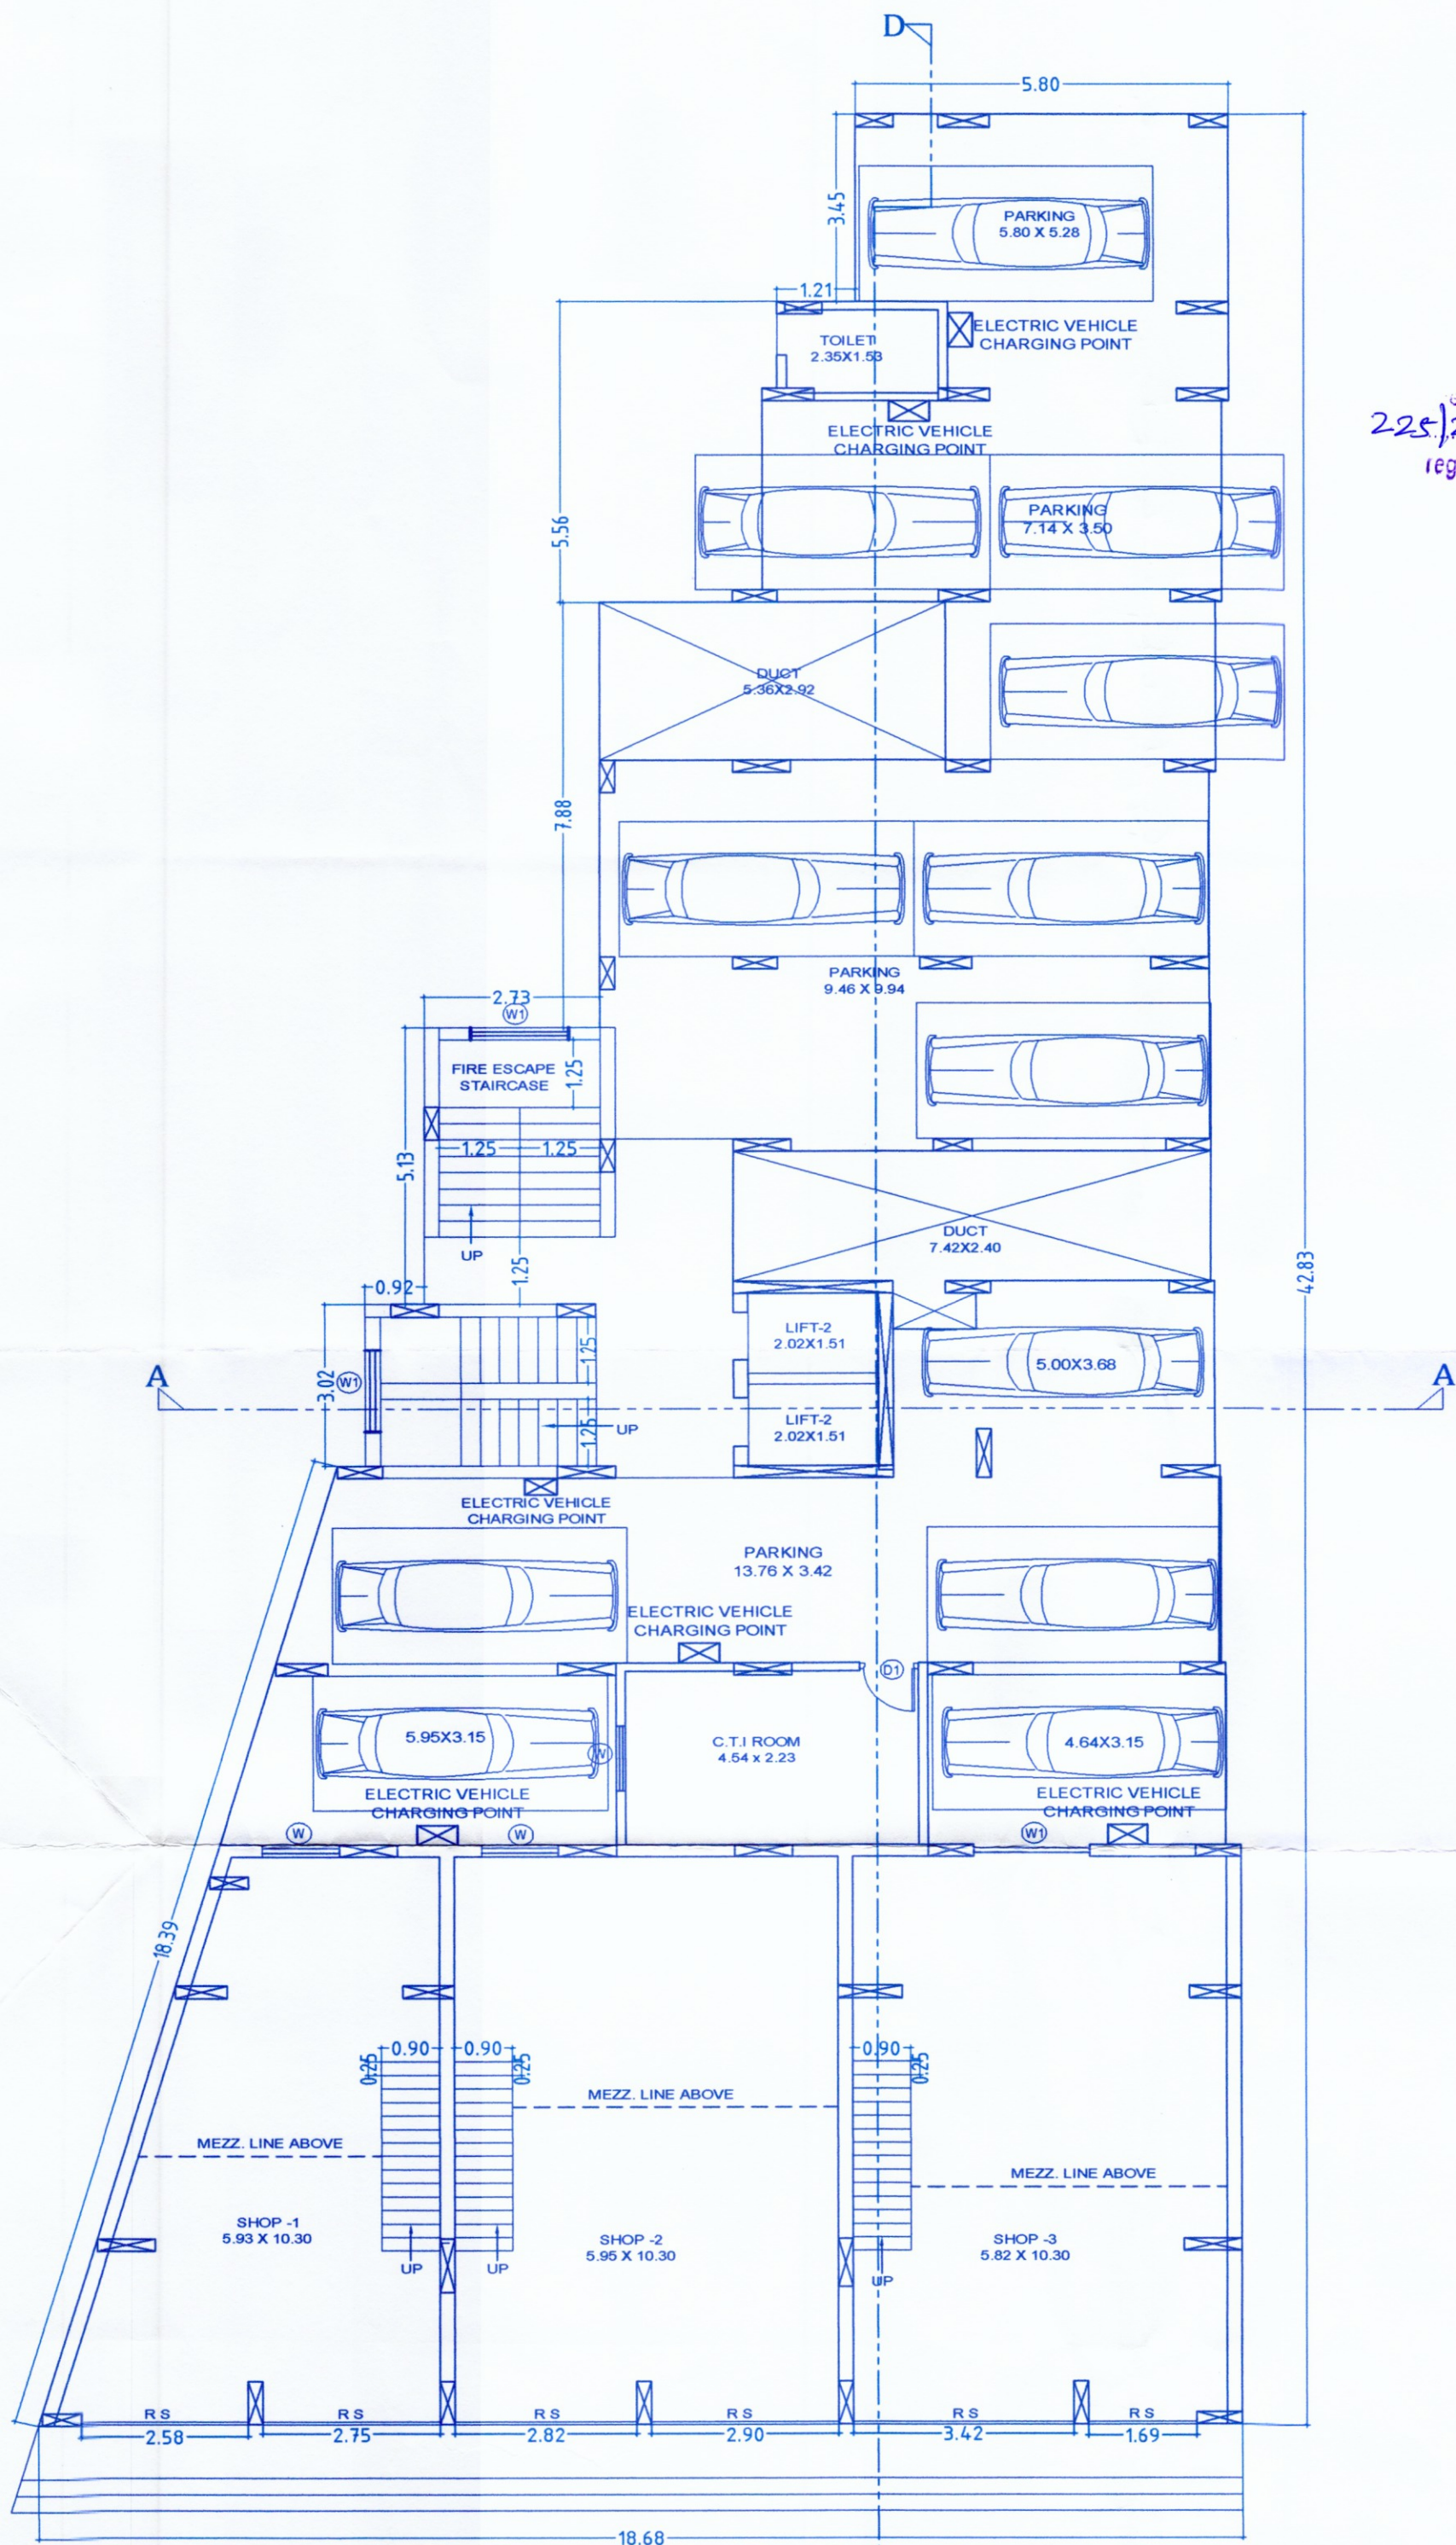


**STILT/GROUND FLOOR PLAN**  
SCALE 1:100

MUNICIPAL ENGINEER  
Canacona Municipal Council  
Canacona - GOA

Case Check Letter No. TP/2233/Nag. Pcd  
225/2-H/2024 Dated. 06/04/2024  
regarding the Plans.

*Signature*  
By: Town Planner  
Officer - in - Charge  
Town & Country Planning Dept.  
Taluka Officer Canacona  
Canacona - Goa

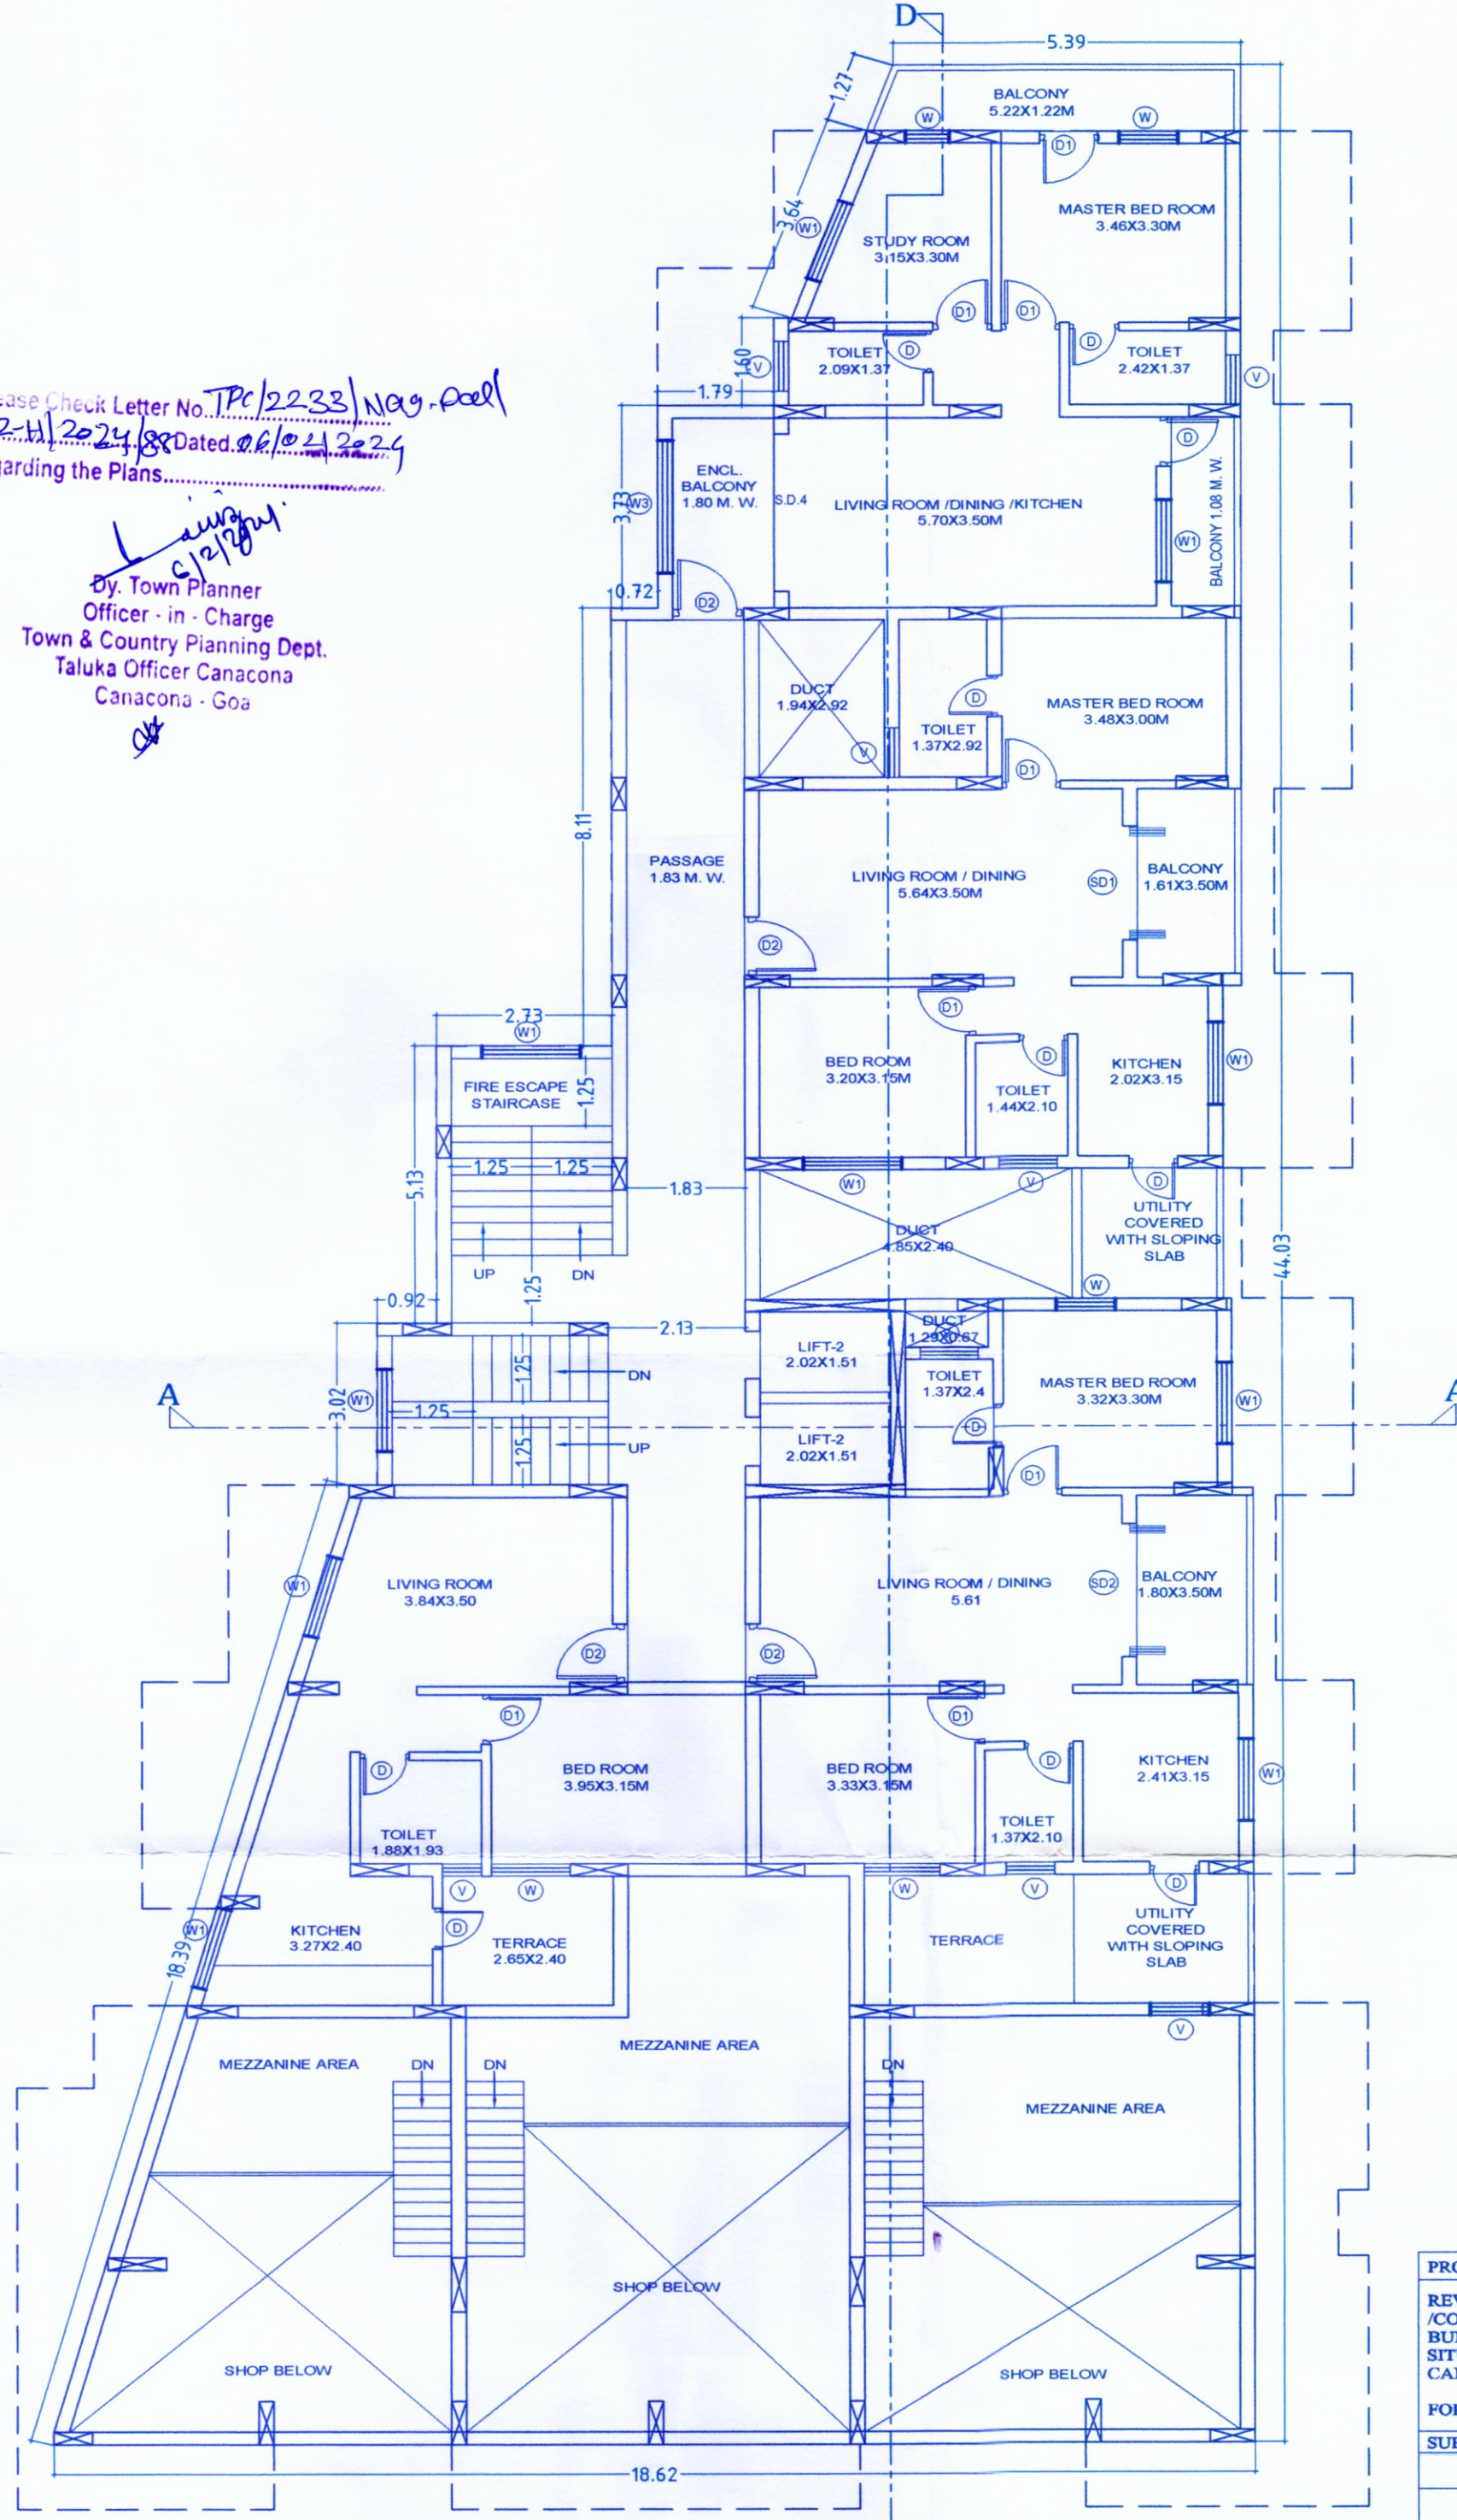

**UPPER GROUND FLOOR PLAN**  
SCALE 1:100

*Signature*  
Chief Officer  
Canacona Municipal Council  
Canacona - Goa

DOOR SCHEDULE	
D	0.80 X 2.20 M
D1	0.90 X 2.20 M
D2	1.10 X 2.20 M
SD	1.50 X 2.50 M
SD1	2.10 X 2.50 M
SD2	2.45 X 2.50 M
SD3	2.70 X 2.50 M
SD4	2.90 X 2.50 M
SD5	3.28 X 2.50 M
SD6	4.05 X 2.50 M
RS1	3.42 X 2.50 M
RS2	2.90 X 2.50 M
RS3	2.82 X 2.50 M
RS4	2.75 X 2.50 M
RS5	2.58 X 2.50 M
RS6	1.69 X 2.50 M

WINDOW SCHEDULE	
V	0.90 X 0.80 M
W	0.90 X 1.30 M
W1	1.50 X 1.30 M
W2	2.40 X 1.60 M

PROJECT TITLE:  
REVISED PLANS WITH 150 F.A.R FOR RESIDENTIAL  
/COMMERCIAL BUILDING A & RESIDENTIAL  
BUILDING B, ON PLOT BEARING SURVEY NO. 225/2-H,  
SITUATED AT- NAGORCEM -PALOLEM VILLAGE OF  
CANACONA, TALUKA- GOA.

FOR: SHRI. VENKATESH INFRASTRUCTURE PVT. LTD.,

SUBMISSION DRAWING

OWNER SIGN	CONSULTANT SIGN
<i>Signature</i>	<i>Signature</i>

For Shri Venkatesh Infrastructure Pvt. Ltd.  
PRATHAMESH BHAT  
BE (CIVIL)  
T.C.P. Reg. No. MR/0020/2022  
(FOR ER. PARESH GAITONDE)