


TYPICAL FOURTH, FIFTH FLOOR PLAN




ROOF PLAN

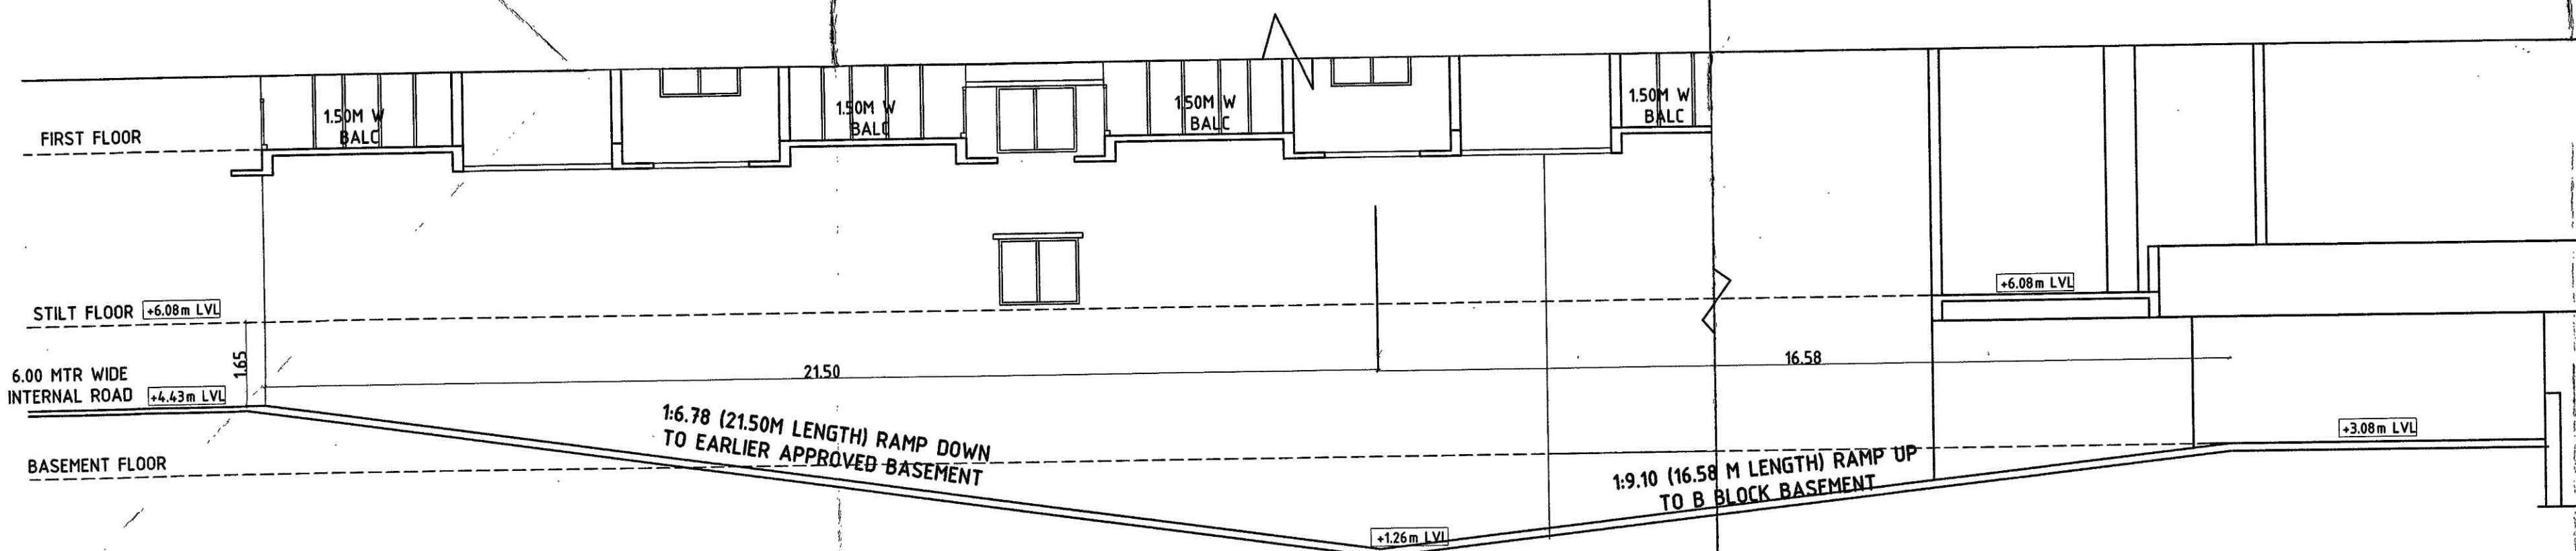

SECTION RR THROUGH RAMP

Development Permission Granted
Subject To Conditions/Video Order
No. SGPDA/P/5438/1/18/20-21
Dated 16.03.2021
Member Secretary

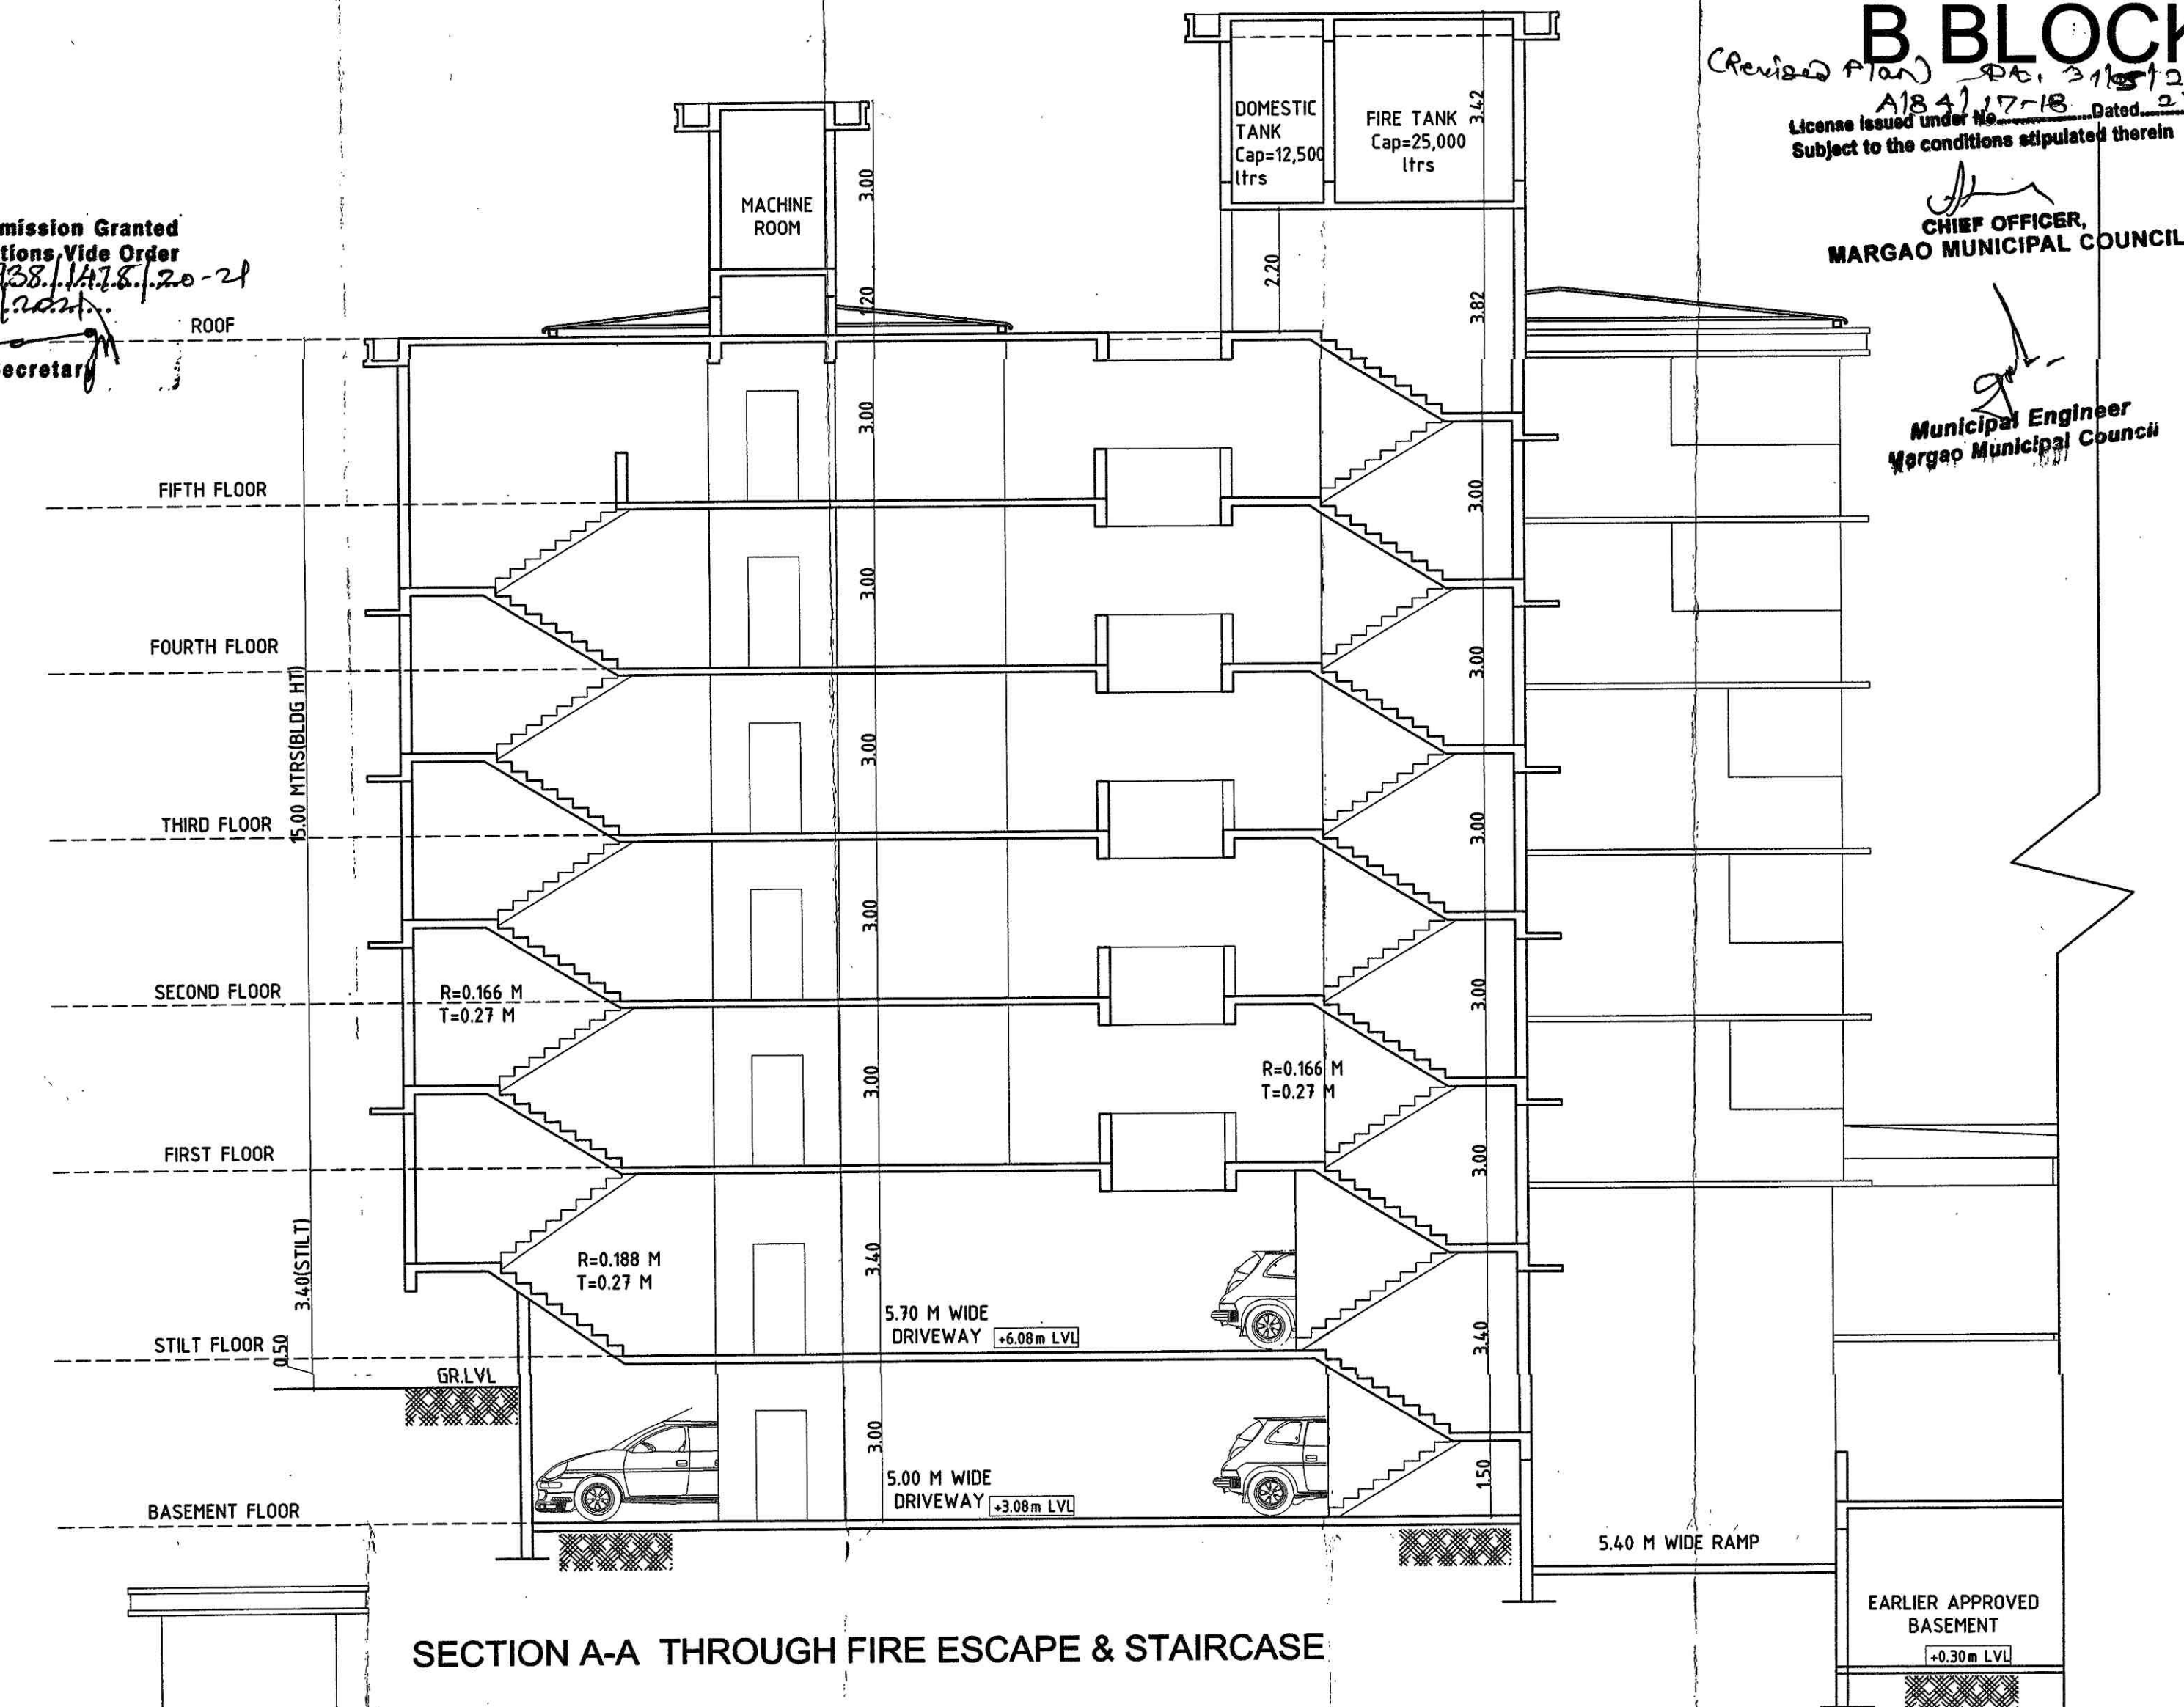

SECTION A-A THROUGH FIRE ESCAPE & STAIRCASE




FRONT ELEVATION

B BLOCK
(Revised Plan) No. 5438/1/18/20-21
License issued under No. SGPDA/P/5438/1/18/20-21
Subject to the conditions stipulated therein
CHIEF OFFICER,
MARGAO MUNICIPAL COUNCIL







Municipal Engineer
MARGAO MUNICIPAL COUNCIL

OWNER : MR. ANAND BHURAO DALAL		
PROJECT : REVISION AND ADDITION OF COMMERCIAL/ RESIDENTIAL BUILDING AND CLUBHOUSE AT AMBAJI, FATORDA SALCETE GOA		
JOB NO-2278	CHALTA NO.8 / P.T.SHEET No.35	DATE-07-12-2020
DEALT-LEEANN	SCALE- 1:100, 1:200, 1:500	DRG. NO-664/1
SAWANT & ASSOCIATES ARCHITECTS, ENGINEERS INTERIOR DESIGNERS SARANA ARCADE, 1ST FLOOR MALHAT, GOA PHONE NO.(011) 2736692		Approved HEALTH OFFICER URBAN HEALTH CENTRE MARGAO
OWNER'S SIGNATURE :		ARCHITECT'S SIGNATURE :

UDAY SAWANT
(S.E.(CIVIL))
Reg. No. ER/0022/2010

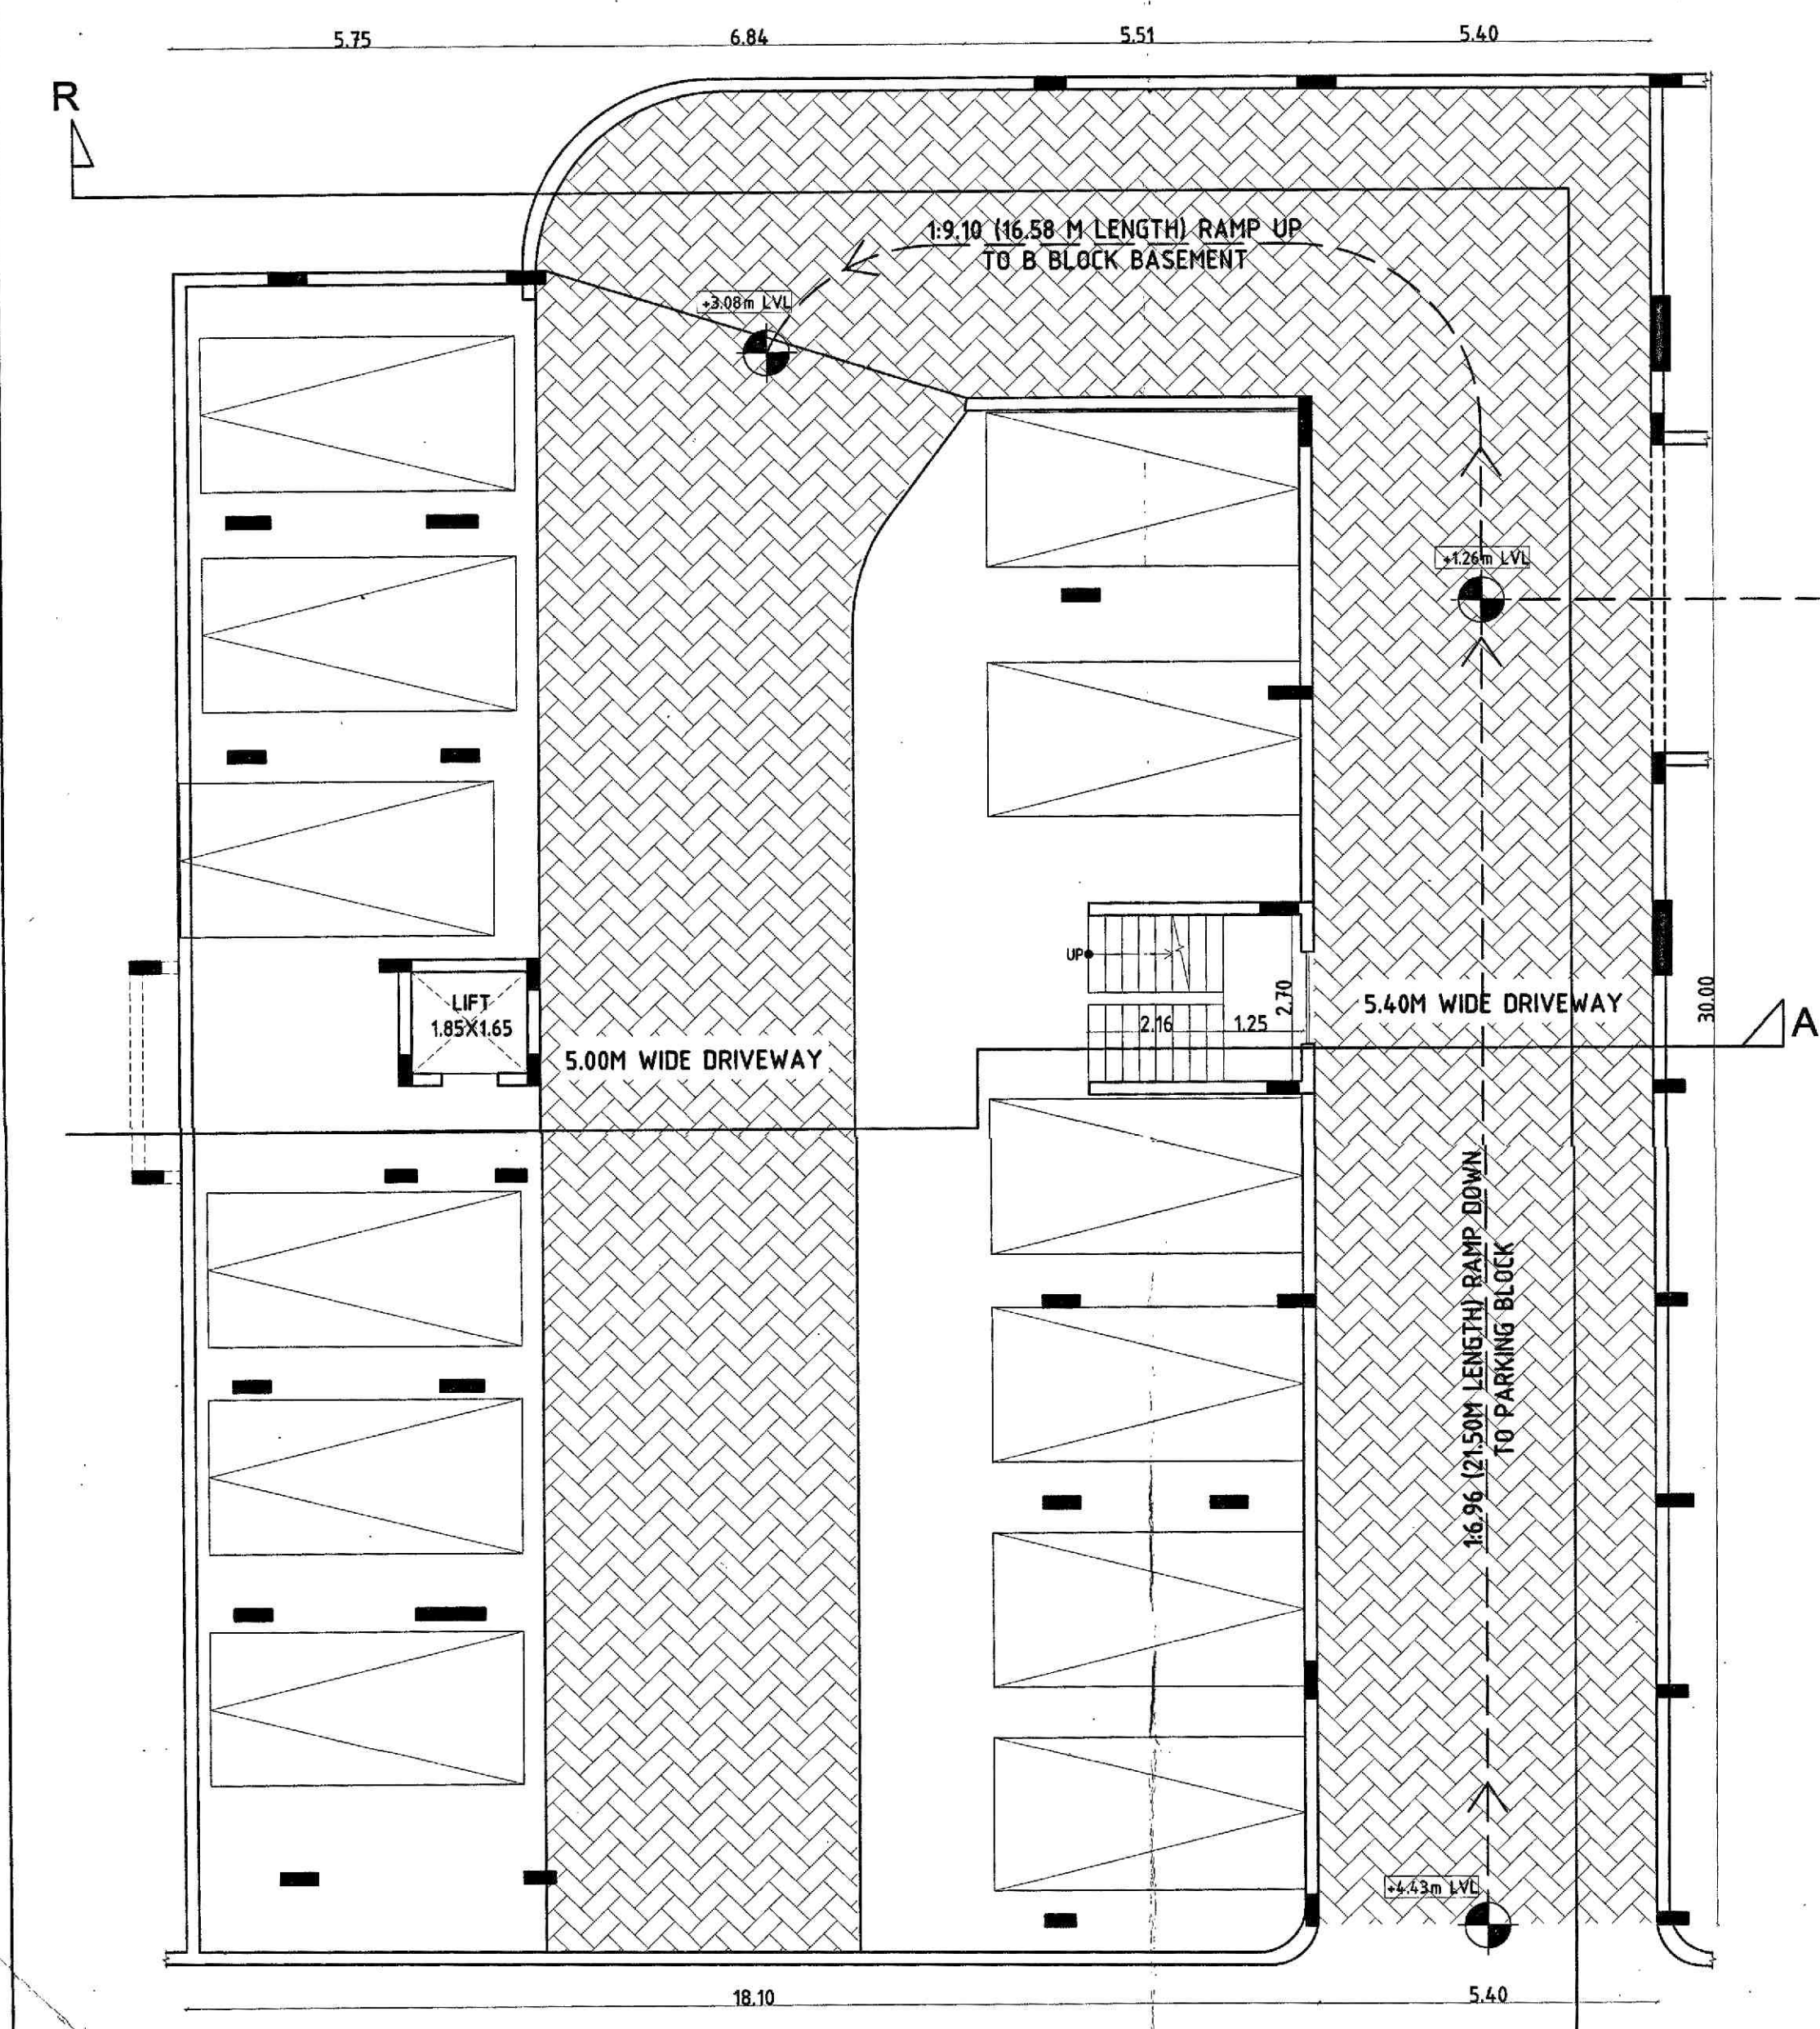

BASEMENT FLOOR PLAN

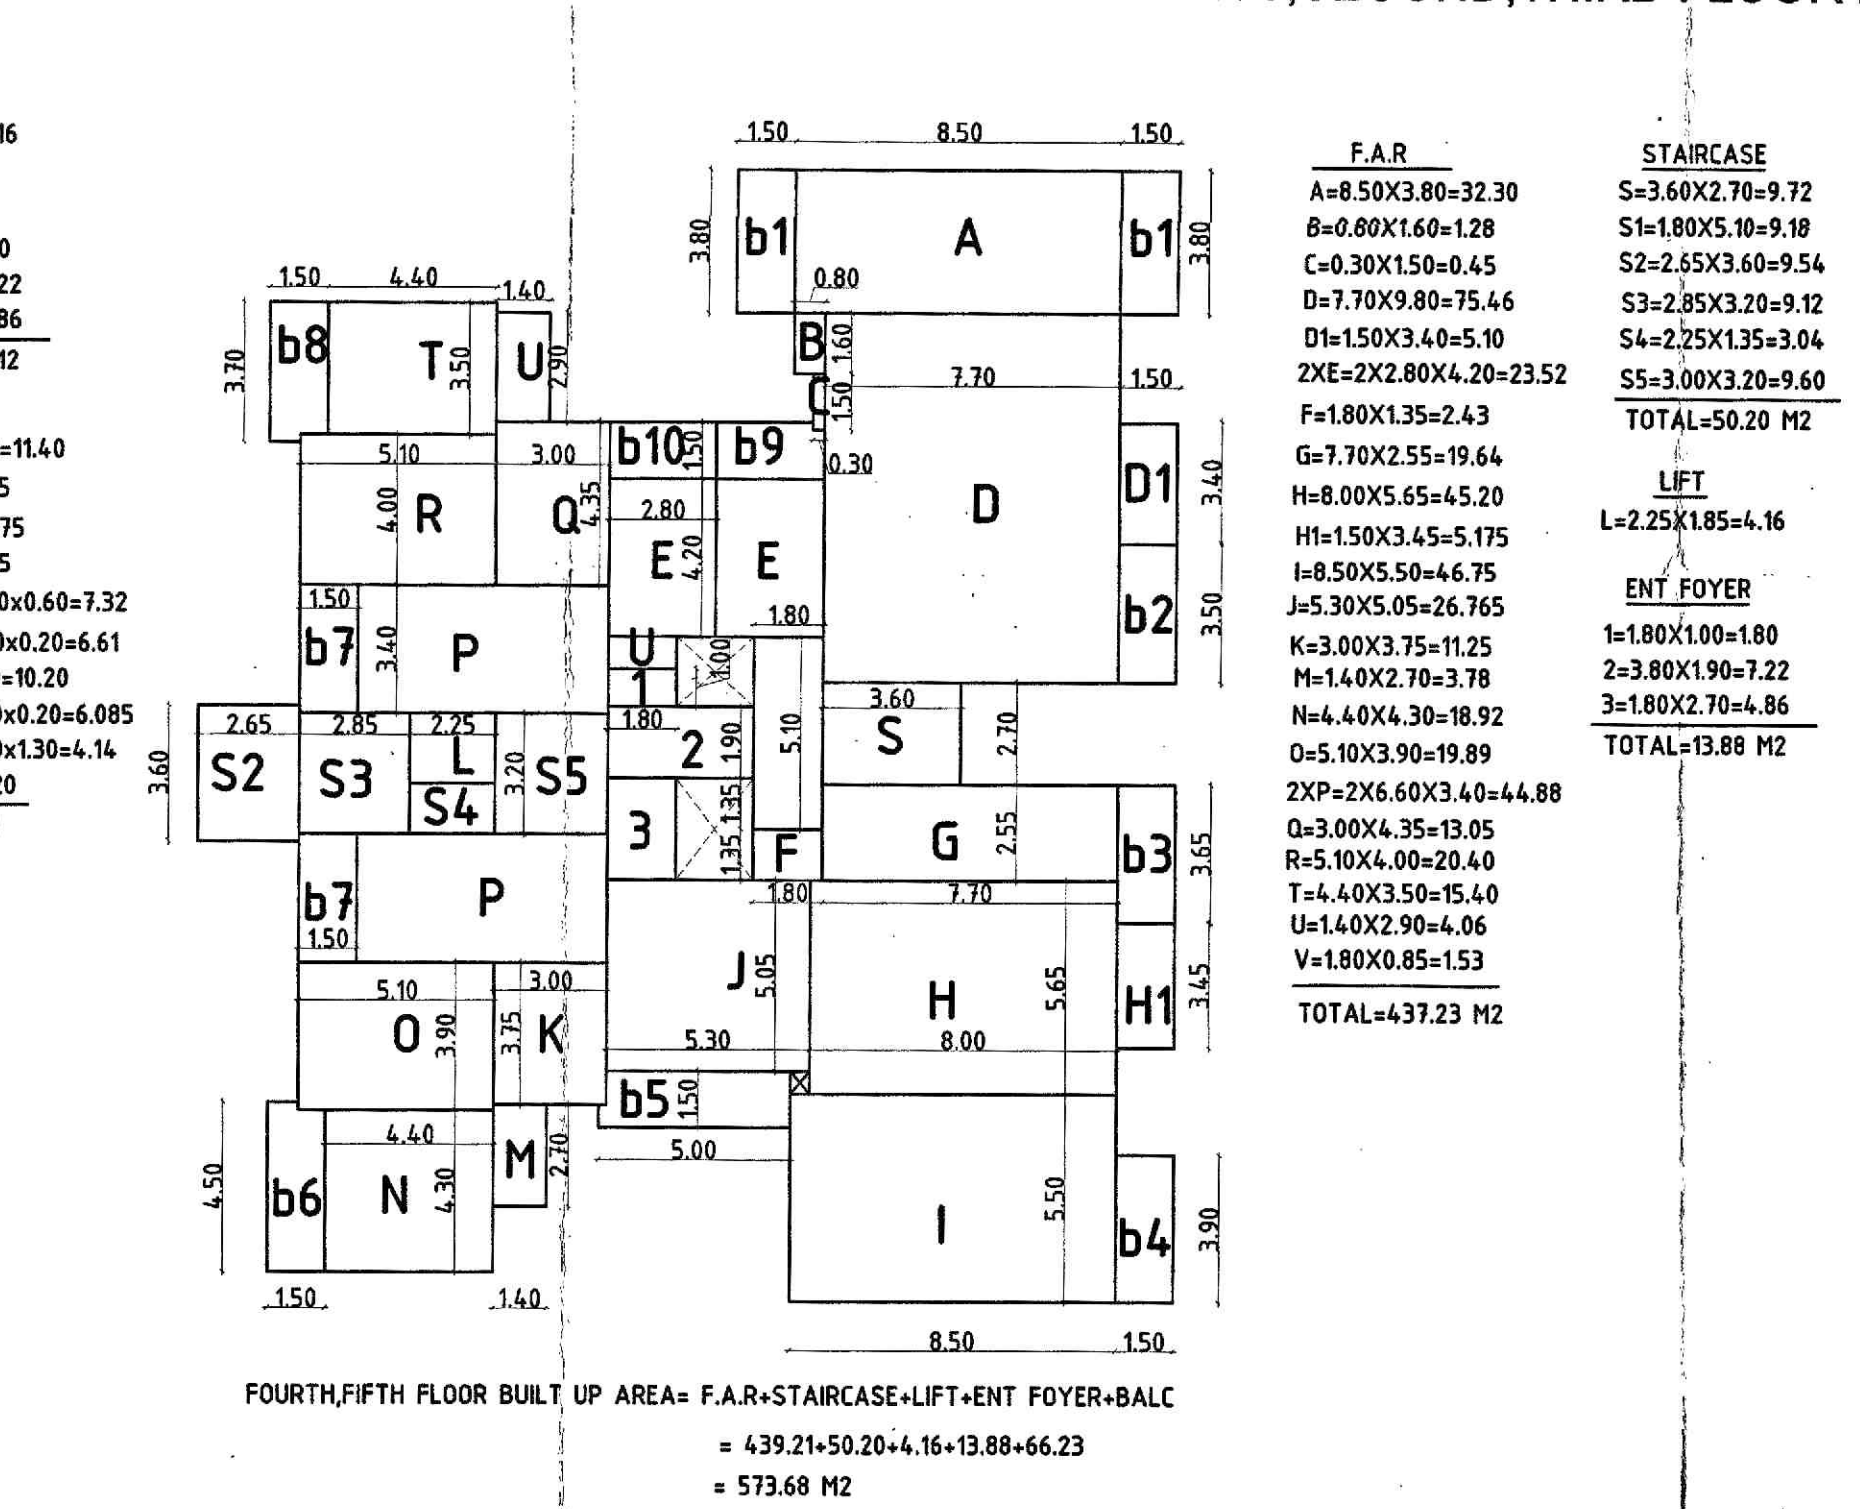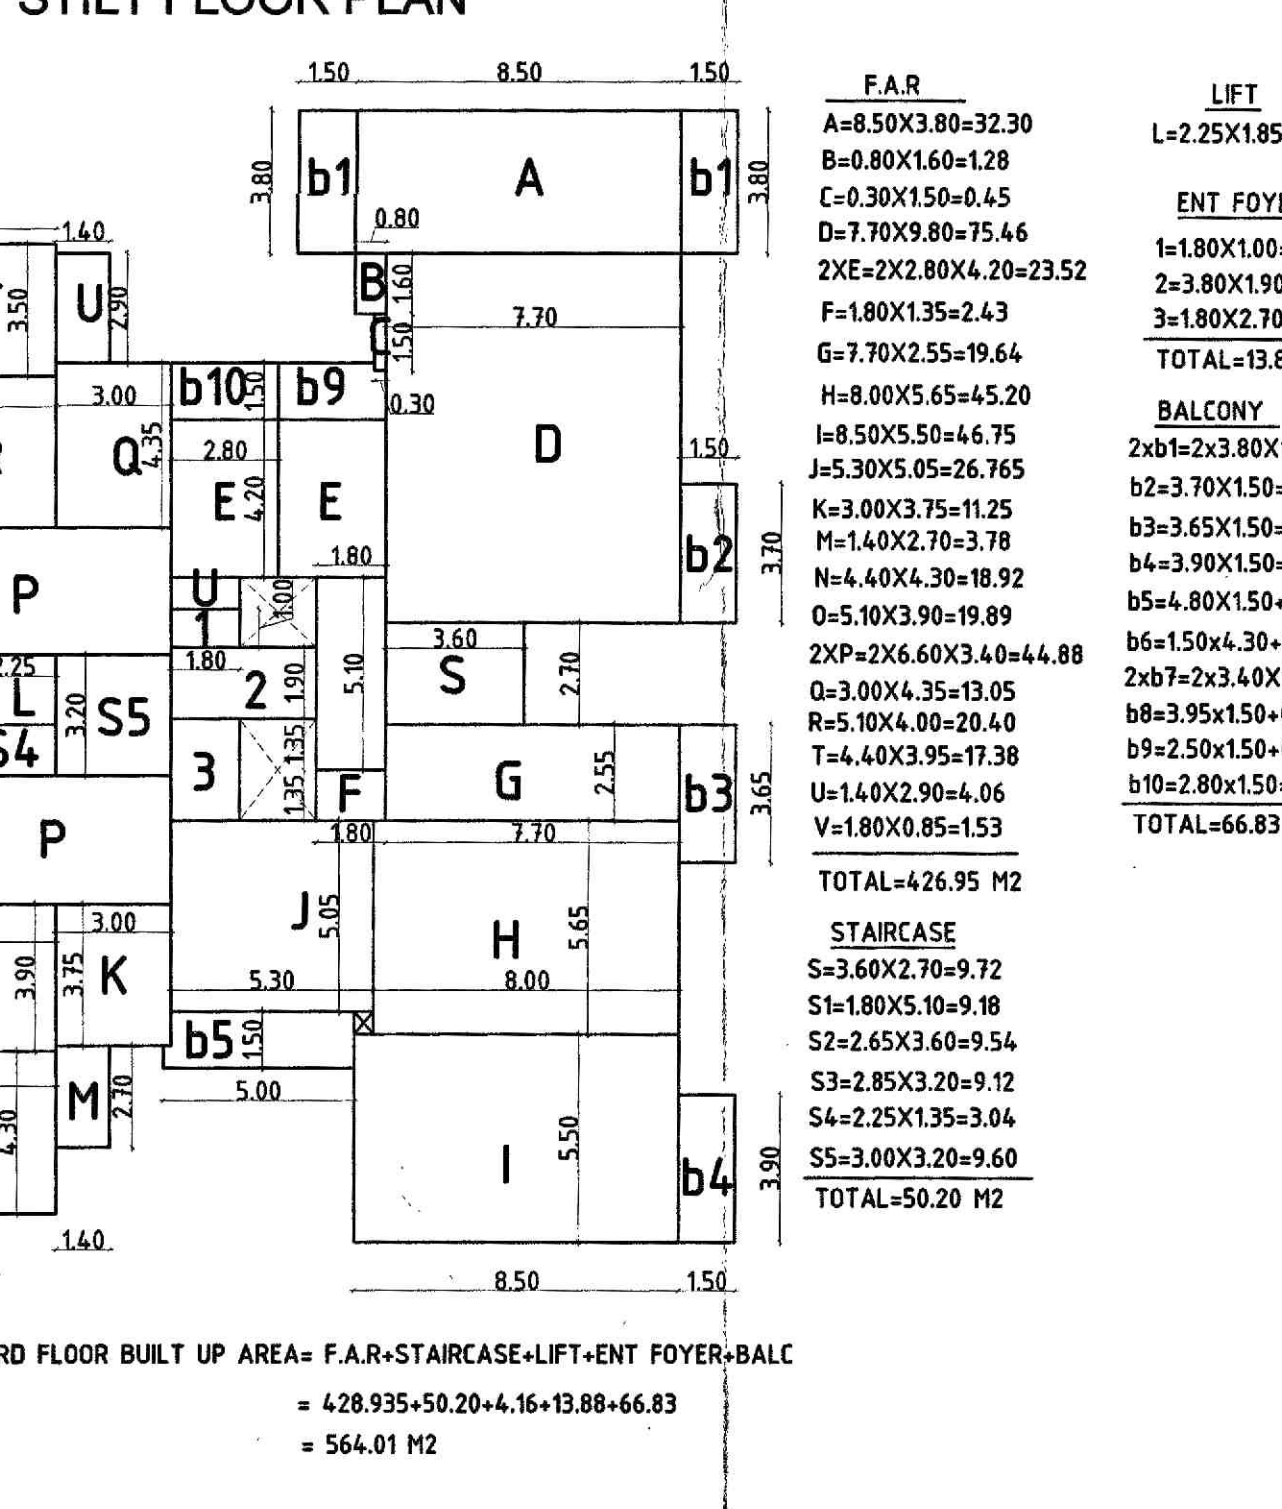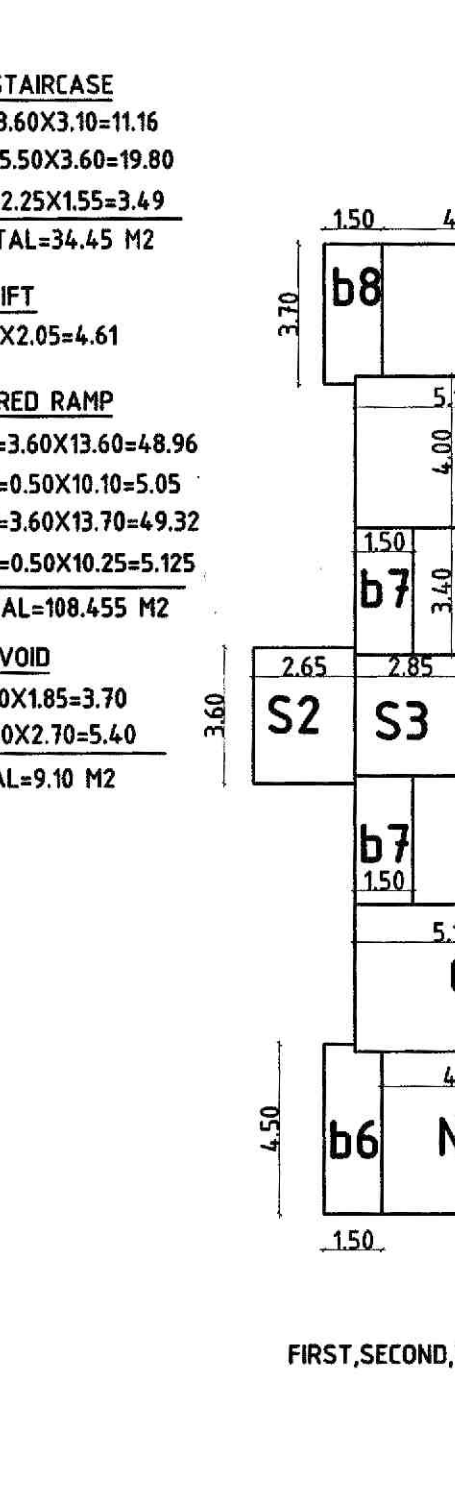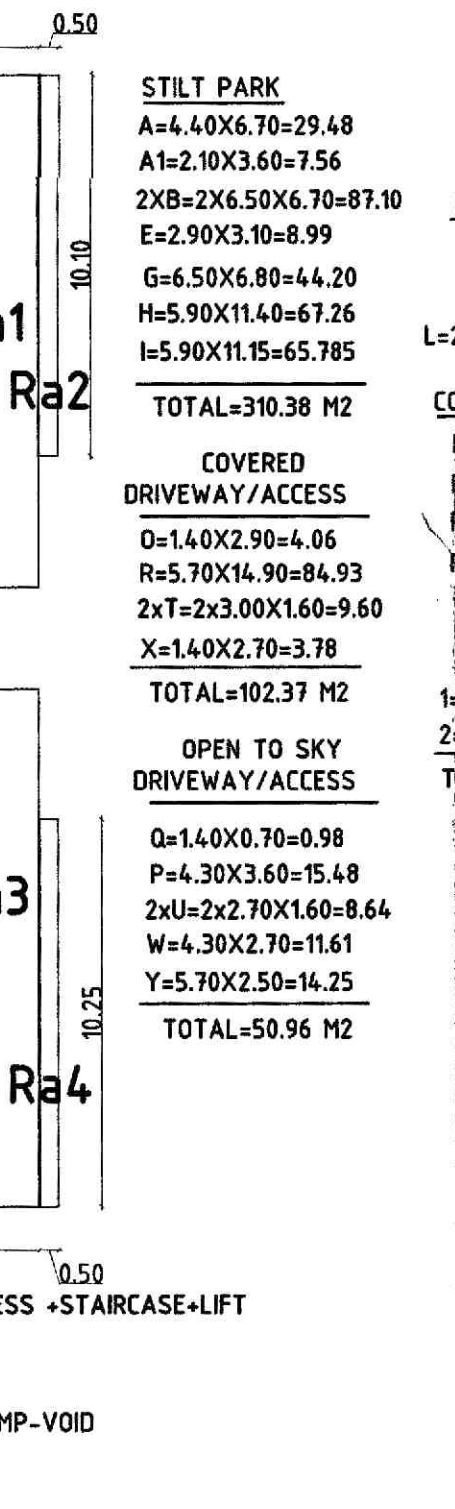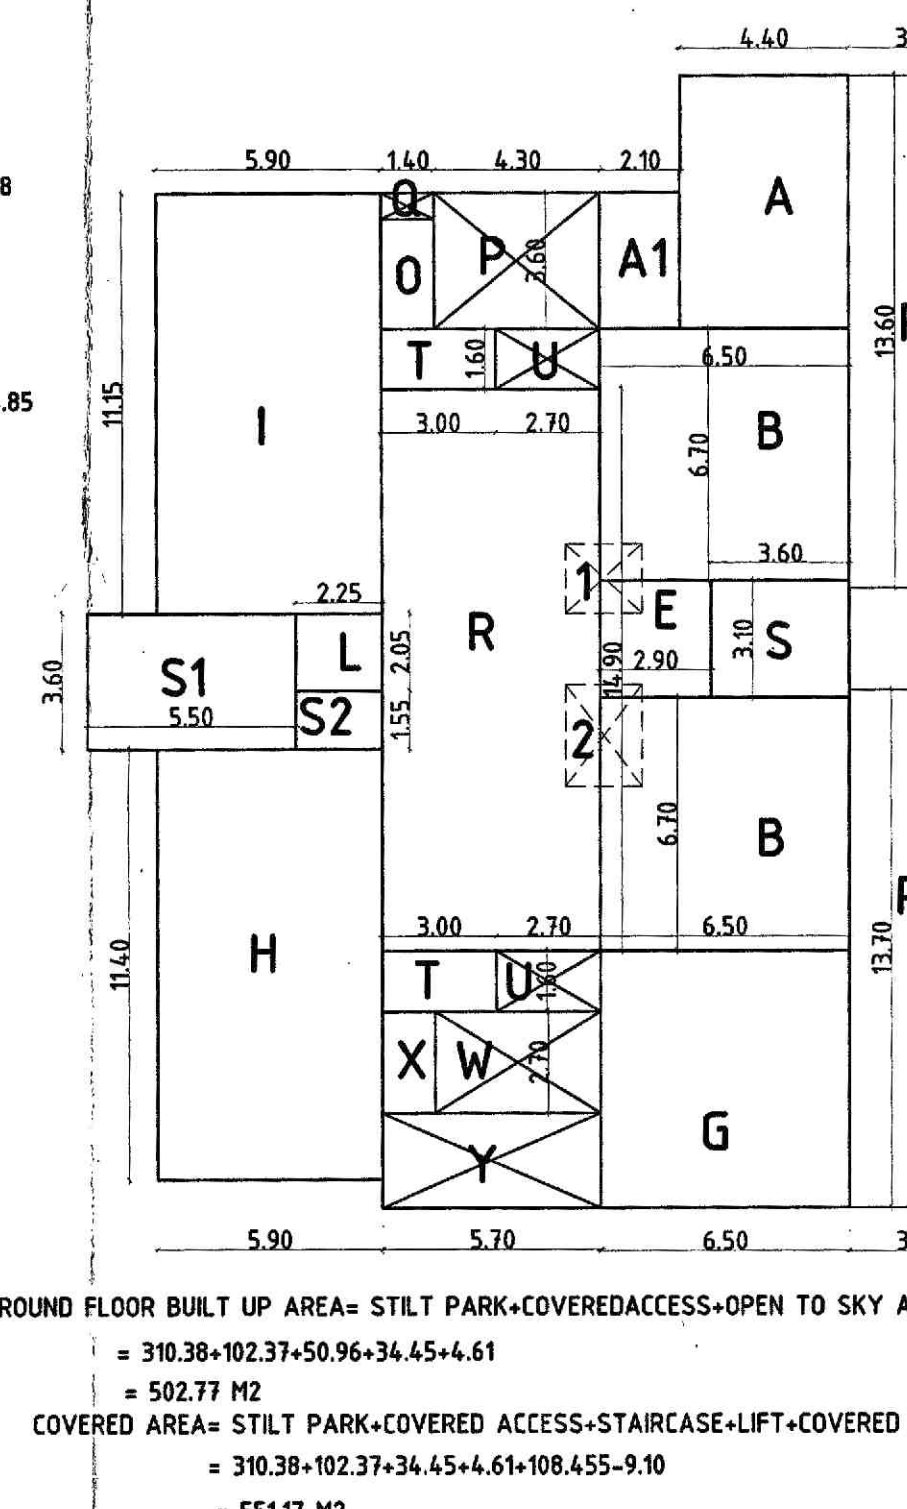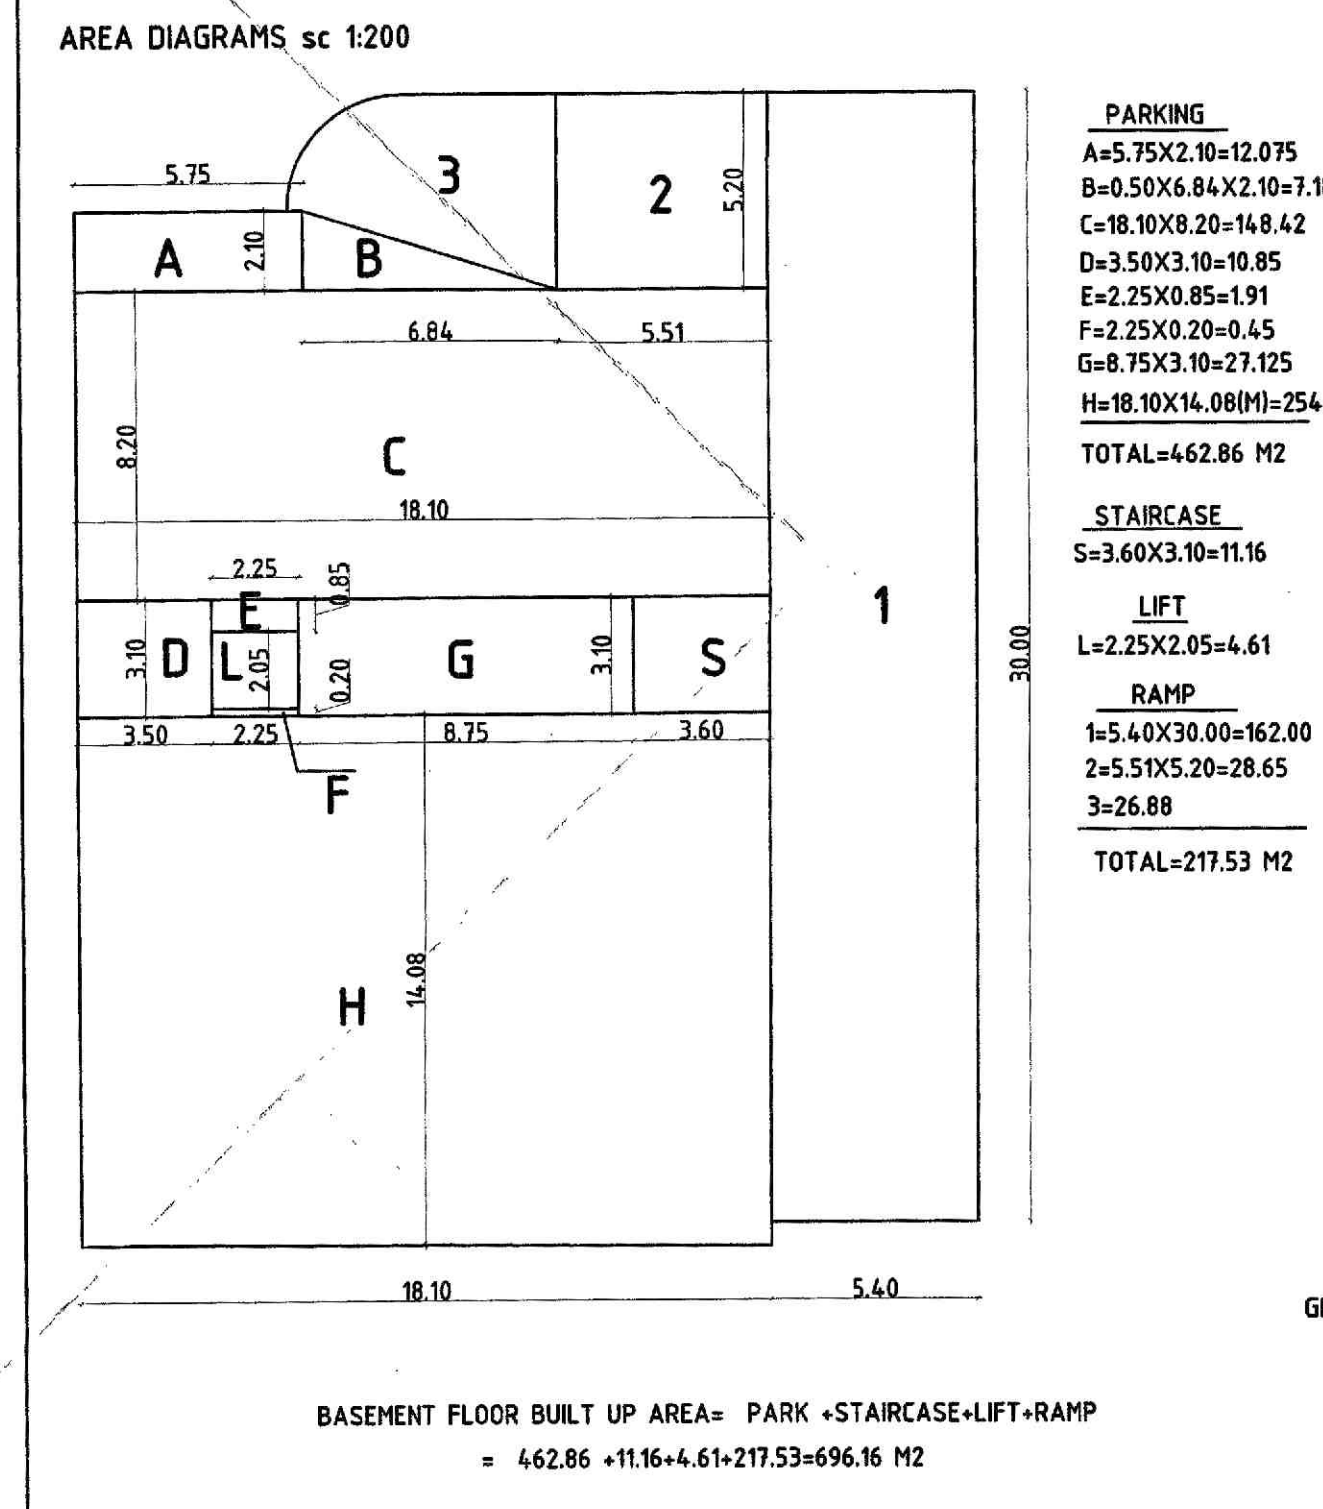

SCHEDULE OF OPENINGS		SCHEDULE OF OPENINGS	
TYPE	SIZE	TYPE	SIZE
D1	1.00 X 2.50	W3	1.05 X 1.30
D2	0.90 X 2.50	W4	1.30 X 1.30
D3	0.90 X 2.20	V1	0.60 X 1.00
D4	0.75 X 2.20	V2	1.500 X 0.60
FD1	2.20 X 2.50	RS1	3.000 X 4.50
W1	2.00 X 1.30	RS2	2.800 X 4.50
W2	2.15 X 1.30	RS3	2.250 X 4.50

B BLOCK
 dt. 31/5/2021
 License issued under No. 27/2021
 Subject to the conditions stipulated therein

CHIEF OFFICER,
MARGAO MUNICIPAL COUNCIL

Municipal Engineer
Margao Municipal Council

Development Permission Granted
 Subject to Conditions, Vide Order
 No. 537/2021/P/5338/1478.17.0-2
 Dated: 16/03/2021

Member Secretary

OWNER : MR. ANAND BHURAO DALAL

PROJECT : REVISION AND ADDITION OF COMMERCIAL/RESIDENTIAL BUILDING AND CLUBHOUSE AT AMBAJI, FATORDA SALCETE GOA

JOB NO-2278 CHALTA NO.8 / P.T.SHEET No.35 DATE-07-12-2020
 DEALT-LEEANN SCALE-1:100, 1:200, 1:500 DRG. NO-684/1

SAWANT & ASSOCIATES
 ARCHITECTS, ENGINEERS
 INTERIOR DESIGNERS
 BAFANA, ANDARDE, 1ST FLOOR
 MALBHAT, GOA.
 PHONE NO.(02) 2726692

UDAY SAWANT
 B.E.(CIVIL)
 Reg. No. ER/00222010

OWNER'S SIGNATURE: _____ ARCHITECT'S SIGNATURE: _____