




ROOF LEVEL FLOOR PLAN SCALE 1:100

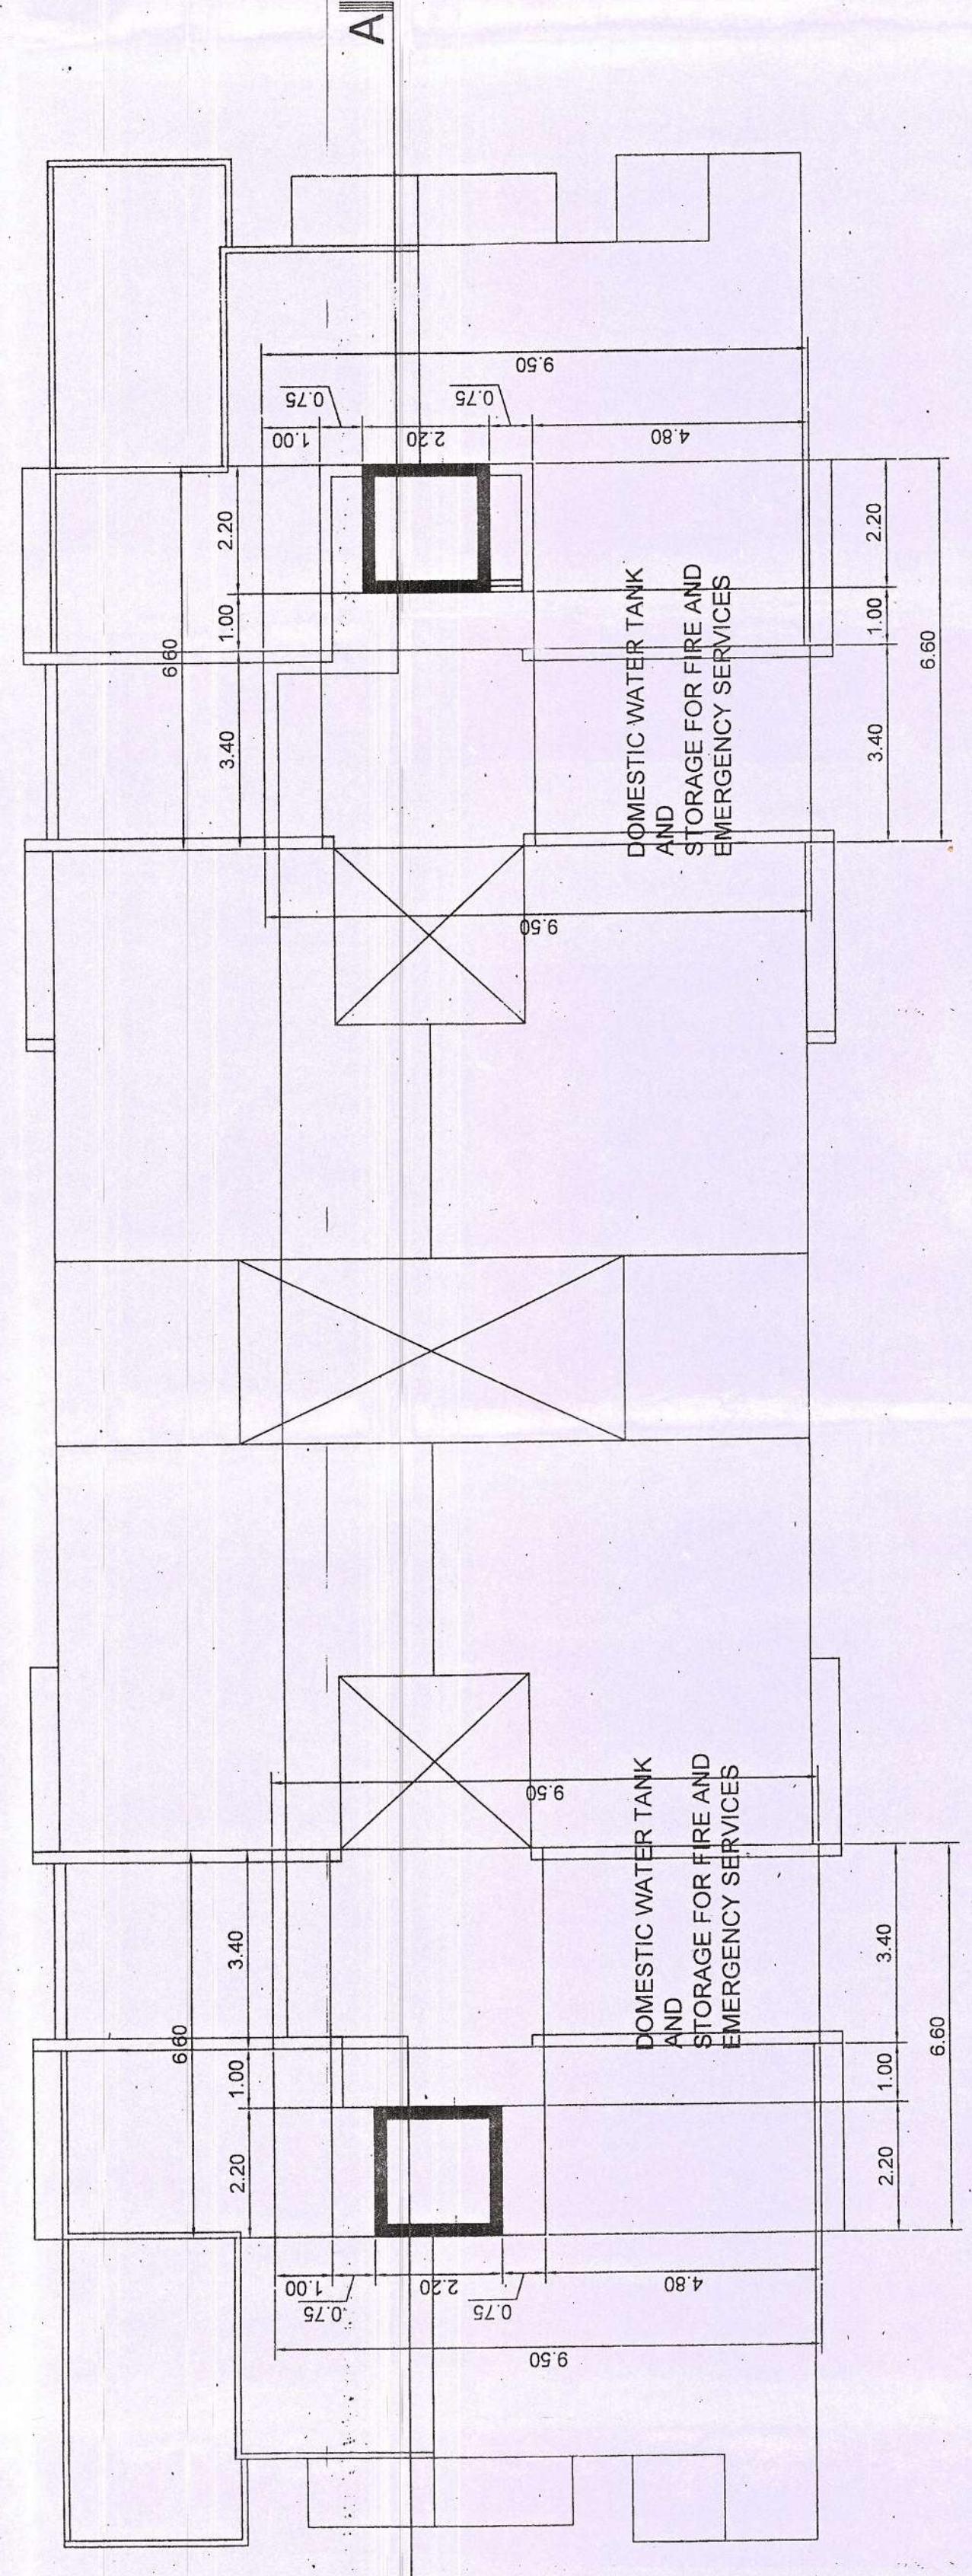


MACHINE ROOM LEVEL FLOOR PLAN SCALE 1:100

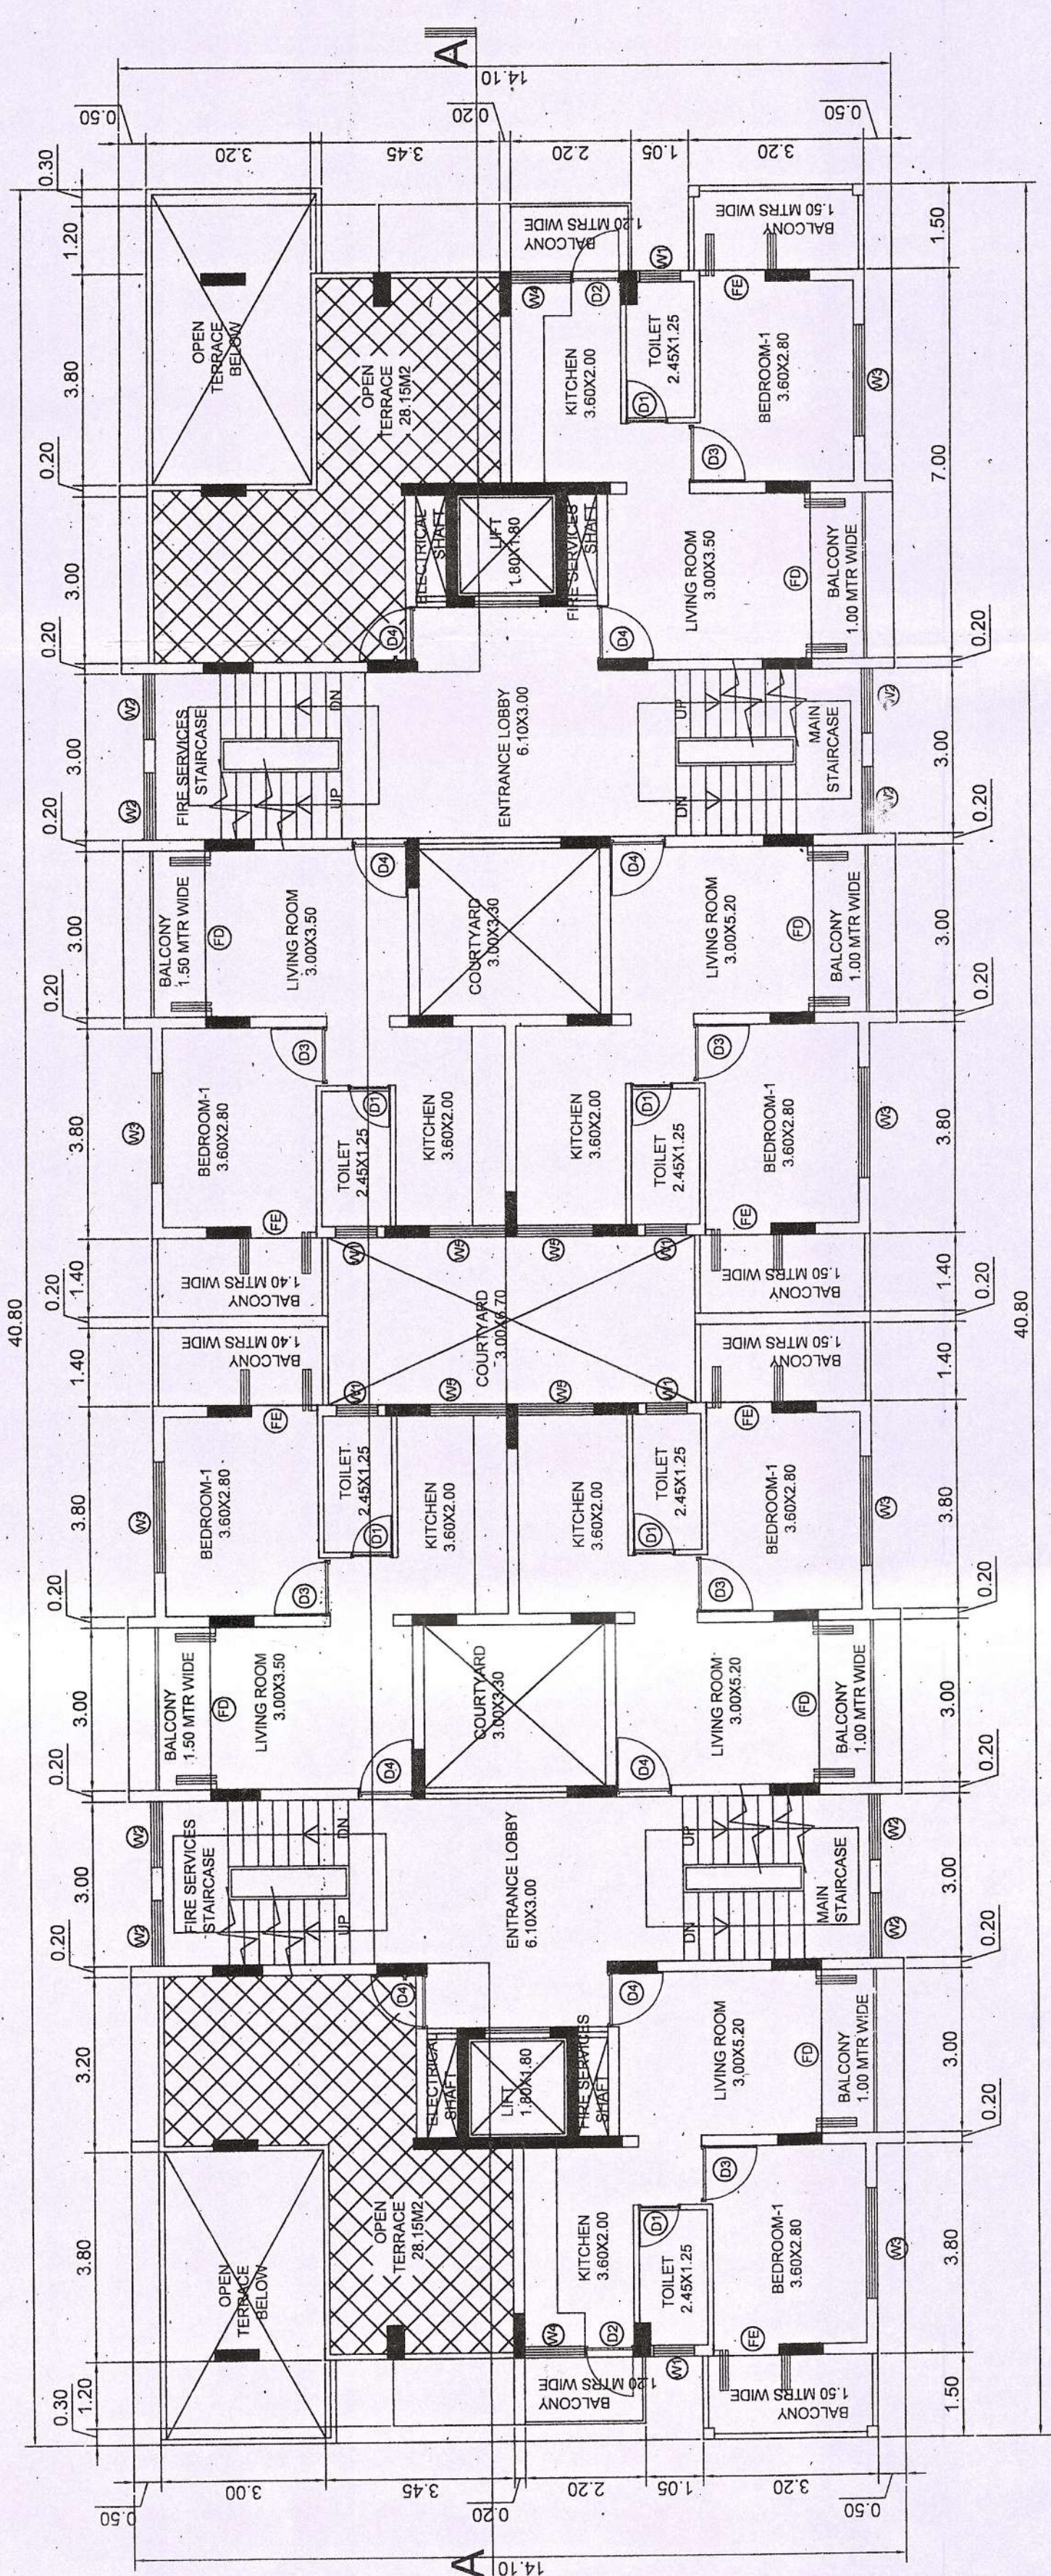


SIXTH FLOOR PLAN SCALE 1:100

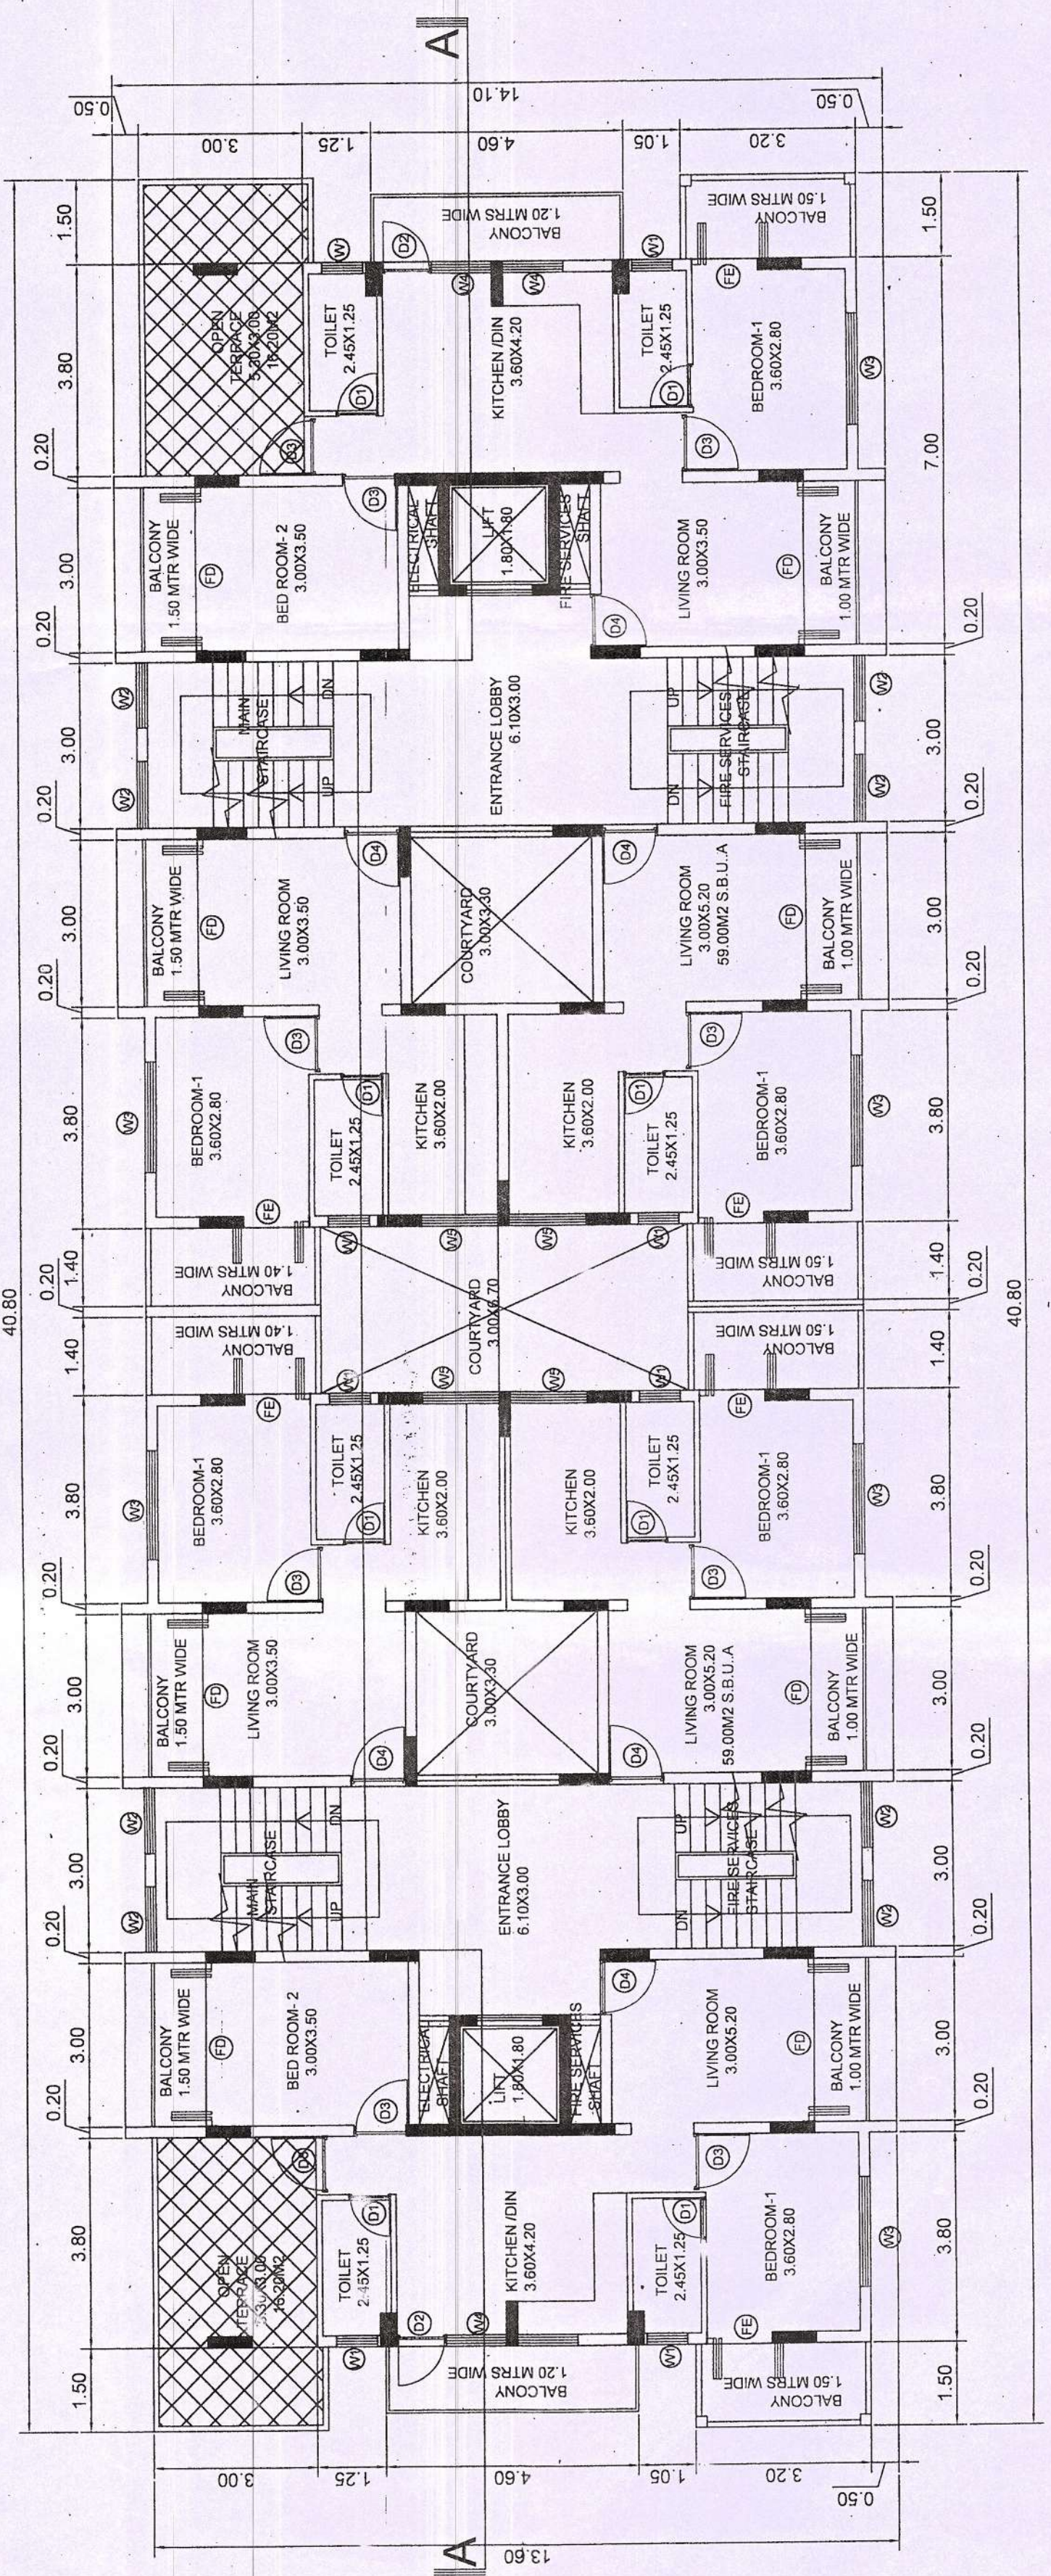

FIFTH FLOOR PLAN SCALE 1:100

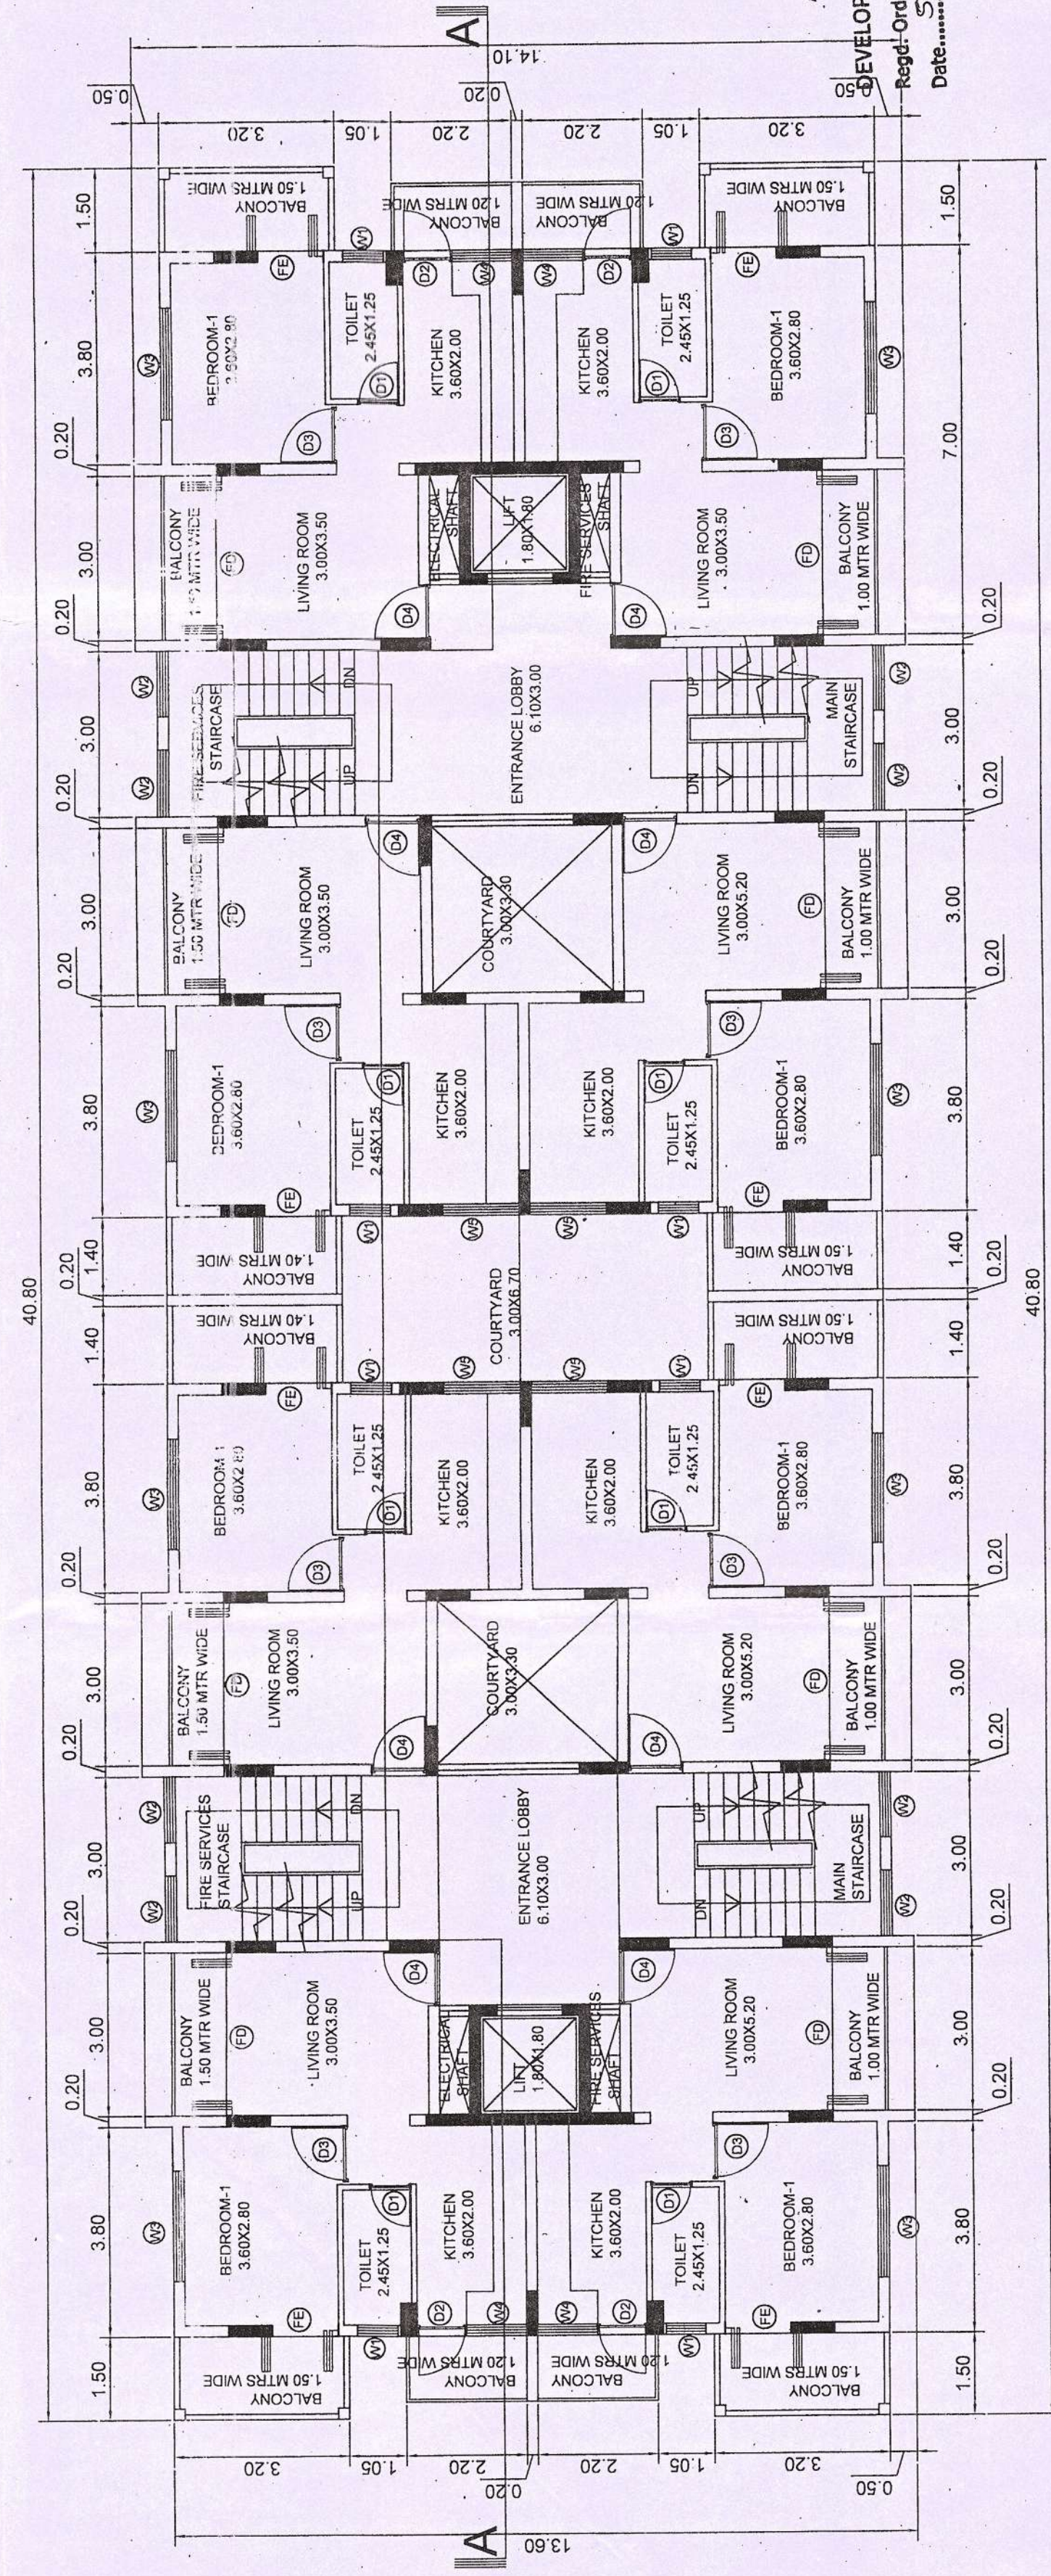


FIRST TO FOURTH FLOOR PLAN SCALE 1:100

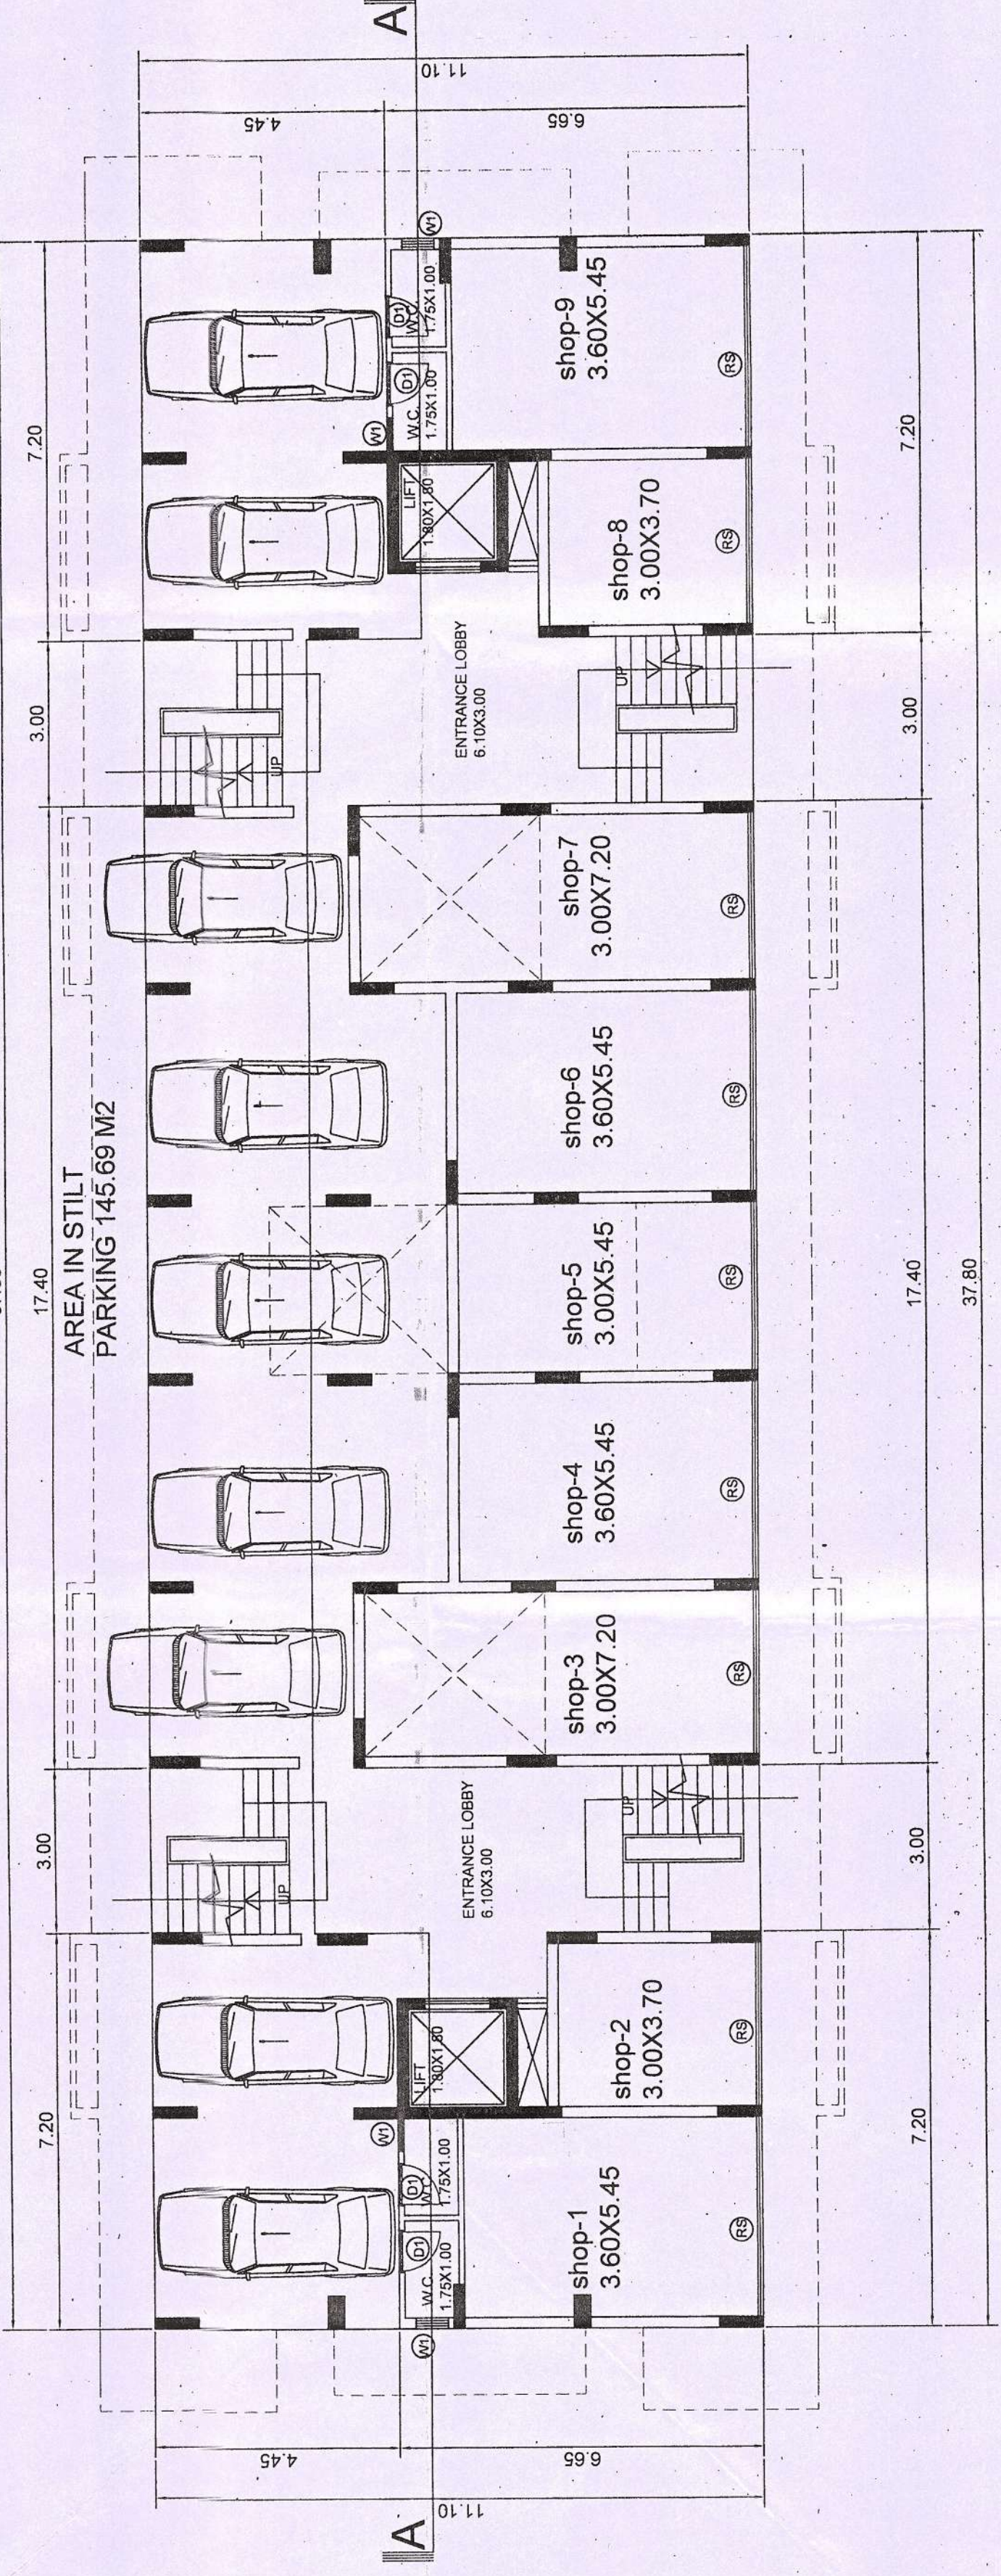

GROUND FLOOR PLAN SCALE 1:100

PROPOSED RESIDENTIAL / COMMERCIAL BUILDING "SAFIRE"-BLOCK "A"

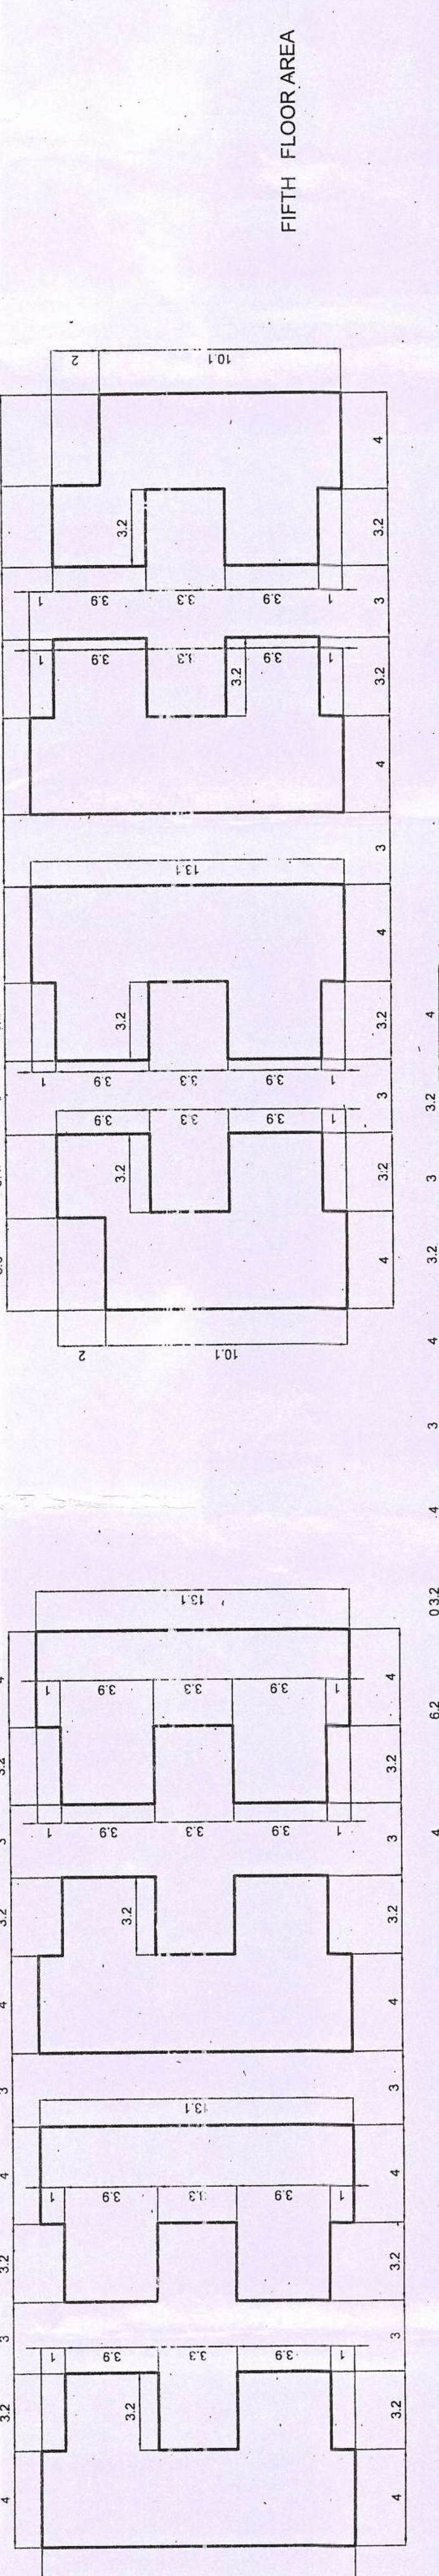

AREA DIAGRAMS SCALE 1:200

SR. NO.	DESCRIPTION	AREA
01	AREA OF PLOT	1700.00M <sup>2</sup>
02	AREA IN ROAD WIDENING	NIL
03	PERMISSIBLE COVERAGE (40%)	680.00M <sup>2</sup>
04	EXISTING COVERED AREA	NIL
05	EXISTING COVERAGE	NIL
06	AREA TO BE DEMOLISHED	NIL
07	AREA DETAILS BLOCKY	118.37M <sup>2</sup>
08	PROPOSED COVERED AREA	145.69M <sup>2</sup>
09	AREA IN STILL PARKING	2500.00M <sup>2</sup>
10	AREA IN STILL PARKING	335.44M <sup>2</sup>
11	SECOND FLOOR AREA	335.44M <sup>2</sup>
12	THIRD FLOOR AREA	286.29M <sup>2</sup>
13	FIFTH FLOOR AREA	335.44M <sup>2</sup>
14	SIXTH FLOOR AREA	194.52M <sup>2</sup>
15	AREA IN STILL LOBBY/FLOYER	29.04M <sup>2</sup>
16	AREA IN TERRACE COMMON	493.64M <sup>2</sup>
17	AREA IN TERRACE COMMON	32.40M <sup>2</sup>
18	AREA IN TERRACE COMMON	521.28M <sup>2</sup>
19	AREA IN TERRACE COMMON	3071.63M <sup>2</sup>
20	AREA DETAILS BLOCKY	145.69M <sup>2</sup>
21	AREA IN STILL PARKING	NIL
22	GROUND FLOOR AREA	123.38M <sup>2</sup>
23	SECOND FLOOR AREA	107.00M <sup>2</sup>
24	THIRD FLOOR AREA	603.47M <sup>2</sup>
25	TOTAL FLOOR AREA	143.28M <sup>2</sup>
26	AREA IN TERRACE COMMON	82.47M <sup>2</sup>
27	AREA IN TERRACE COMMON	56.30M <sup>2</sup>
28	AREA IN TERRACE COMMON	807.67M <sup>2</sup>
29	TAXATION AREA S.U.A.	565.18M <sup>2</sup>
30	TOTAL COVERED AREA	33.24M <sup>2</sup>
31	TOTAL FLOOR AREA	1468.73M <sup>2</sup>
32	COMPOUND WALL	232.05M
33	CAR PARKING	360.68M <sup>2</sup>
34	TOTAL S.U.A. FOR TAX	565.18M <sup>2</sup>

DESIG.	SIZE	DESCRIPTION
D1	0.75M X 2.10M	GRANITE FRAMED & LAMINATE FINISHED DOOR
D2	0.90M X 2.10M	T-WOOD FRAMED & LAMINATE FINISHED DOOR
D3	1.00M X 2.10M	T-WOOD FRAMED & LAMINATE FINISHED DOOR
D4	1.10M X 2.10M	T-WOOD FRAMED & LAMINATE FINISHED DOOR
D5	1.10M X 2.10M	T-WOOD FRAMED & LAMINATE FINISHED DOOR
FD	3.00M X 2.20M	ALUMINIUM SLIDING FRENCH DOOR
FE	1.50M X 2.20M	ALUMINIUM SLIDING FRENCH DOOR
RS	3.00X 3.00 X 2.50M	ROLLING STEEL SHUTTER
WT	0.60M X 0.60M	ALUMINIUM LOUVERED VENTILATOR
W2	0.75M X 2.00M	ALUMINIUM FRAMED SLIDING WINDOW
W3	2.00M X 1.50M	ALUMINIUM FRAMED SLIDING WINDOW
W4	1.10M X 1.20M	ALUMINIUM FRAMED SLIDING WINDOW
W5	1.00M X 1.20M	ALUMINIUM FRAMED SLIDING WINDOW
W6	3.00M X 1.20M	ALUMINIUM FRAMED SLIDING WINDOW
W7	3.00M X 1.20M	ALUMINIUM FRAMED SLIDING WINDOW

NO.	REVISIONS	DATE	BY	REF.
01				
02				
03				

ARCHITECTS SIGN  
**SANDEEP J. SAWANT**  
 P.W.D. Reg. No. P.W.D./A/100/2010/70  
 ARCHITECT (REGISTERED)  
 MR. K. P. YADAV  
 ARCHITECTS  
 ARCHITECTS SIGN

PROJECT:  
 PROPOSED RESIDENTIAL / COMMERCIAL BUILDING - "SAFIRE" WITH COMPOUND WALL ON PROPERTY BEARING S.NO.63/2/3-4-PART (AMALGAMATED) FOR PROPOSED PIPES AND MORMLUGAO TALUKA, GOA.  
 CLIENT:  
 MR. K. P. YADAV  
 ARCHITECTS:  
 ARCHITECTS SIGN

SUBJECT OF DRAWING:  
 SUBMISSION DRAWING  
 DEALT BY: SANDEEP CHECKED: SANDY  
 SCALE: 1:100 DATE: 01-03-18  
 JOB NO: 99 DRAWING NO: REVNO: R-0

Approved proposed construction/  
 Sub-Division License  
 No. V.P. 211/1/2018/16/16/2018-16/16  
 Resolution No. 2/1/16/2018-16/16/2018  
 Meeting Held on: 16/03/2018  
 COVERED  
 AREA DIAGRAMS SCALE 1:200