



NOTES

- ALL DIMENSIONS ARE IN METERS UNLESS SPECIFIED OTHERWISE
- WRITTEN DIMENSIONS TO BE FOLLOWED
- DRAWING NOT TO BE SCALED
- ARCHITECT SHALL BE CONSULTED FOR DISCREPANCIES IF ANY.
- ALL DRAWINGS SHALL BE READ IN CO-RELATION WITH THE STRUCTURAL SERVICES DRAWINGS.
- THIS DRAWING IS COPYRIGHT OF SANDEEP SAWANT AND ASSOCIATES AND IS NOT TO BE REPRODUCED, HANDED OVER TO OTHER PERSON OR USED FOR ANY PURPOSE OTHER THAN THAT FOR WHICH IT HAS BEEN GIVEN OUT.

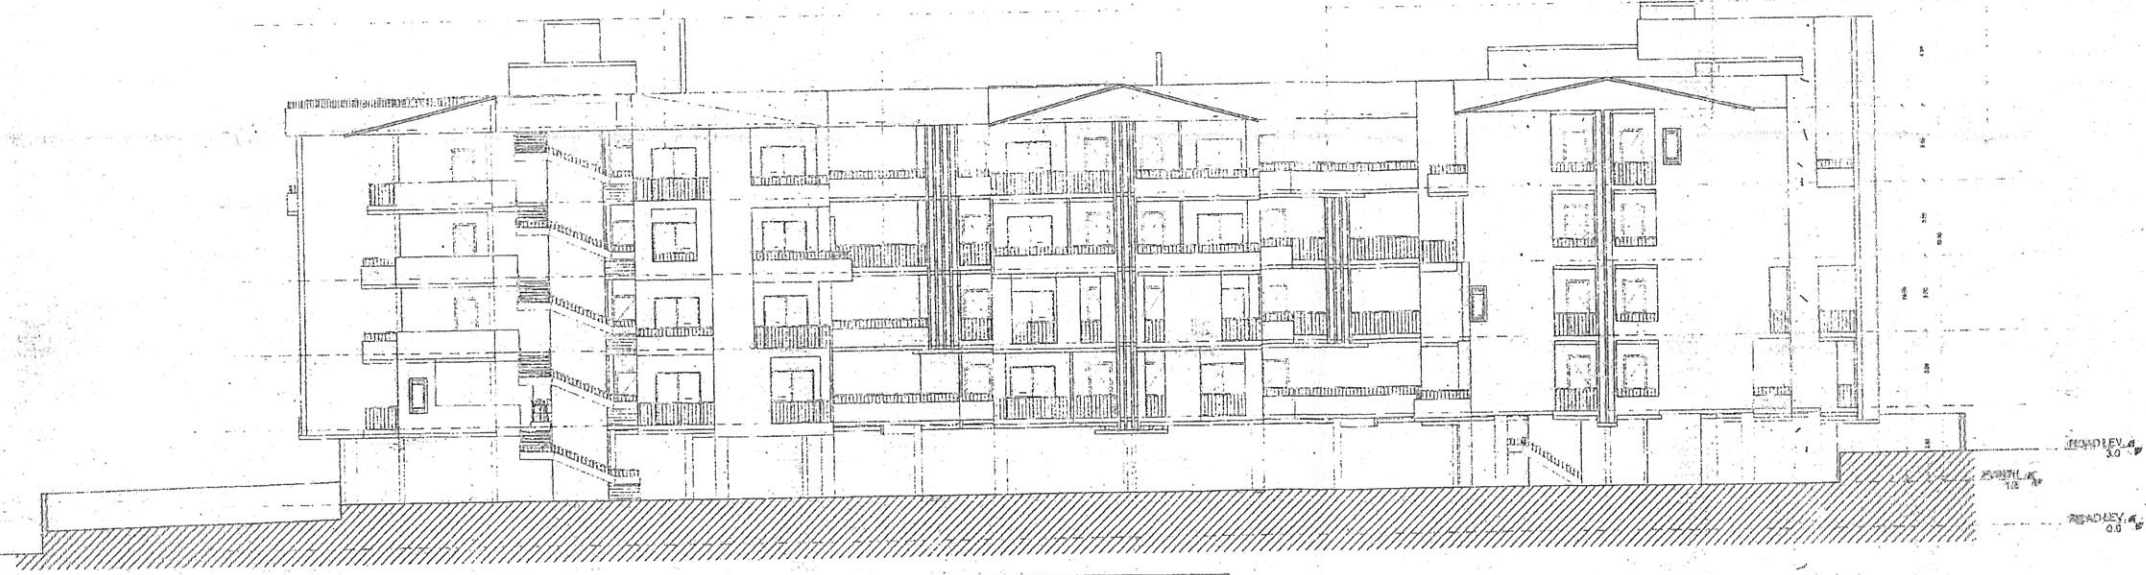

ELEVATION - A

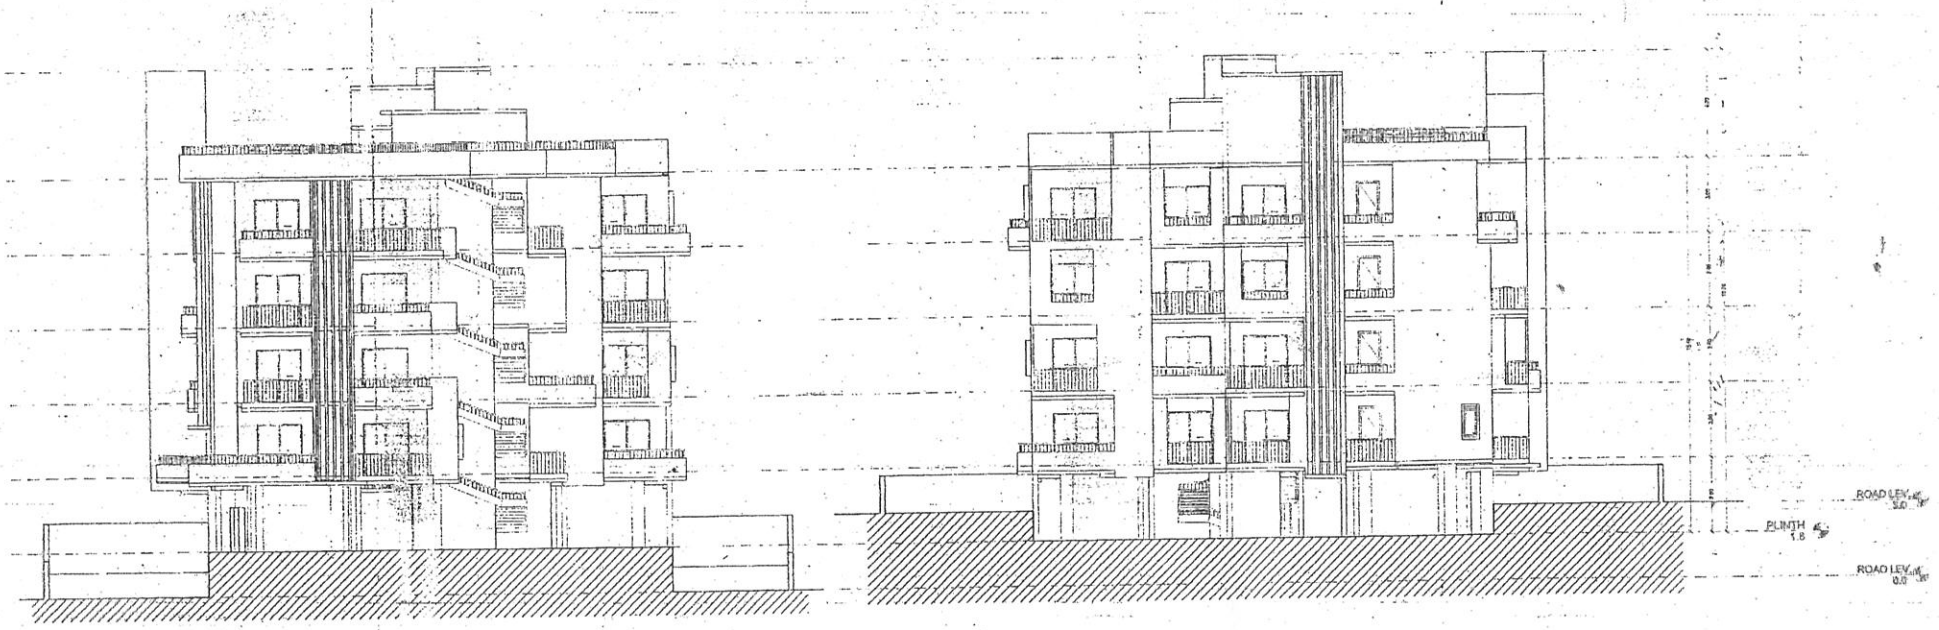

ELEVATION - B

ELEVATION - D

DOOR WINDOW SCHEDULE	
TYPE	SIZE
D0	2.00x2.20
D1	1.60x2.26
D2	0.90x2.20
D3	0.80x1.30
D4	0.60x0.80

PROJECT:
 PROPOSED RESIDENTIAL BUILDING ON STILTS (BUILDING 'A' AND BUILDING 'B' WITH COMPOUND WALL ON PROPERTY BEARING SURVEY NO. 178/1-A-1, PLOT NO. A FOR SIDDHARTH CONSTRUCTIONS AT SANCOALE VILLAGE OF MORMUGAO TALUKA

OWNER'S SIGN


SIDDHARTH CONSTRUCTIONS
 PROPRIETOR

ARCHITECT'S SIGN


SANDEEP SAWANT
 C.O.A. No. 16, CAROLINE
 Reg. No. A/2008/2018
 ZWD, Reg. No. PWD/ARCH/2018
 ARCHITECT/INTERIOR DESIGNER
 MPDA, A/10/190

ARCH. SANDEEP SAWANT
 PLAN AND PLANNERS
 SHOP NO. 12, 11th FLOOR
 AFNA BAZAAR,
 MOBILE: 9422457202

SUBMISSION DRAWING	
DEALT BY:	CHECKED: AR. SANDEEP SAWANT
SCALE: 1:100, 1:200, 1:250, 1:500	DATE: 27-08-2019
JOB NO: 01	DRAWING NO: 01 REV. NO: 1-1

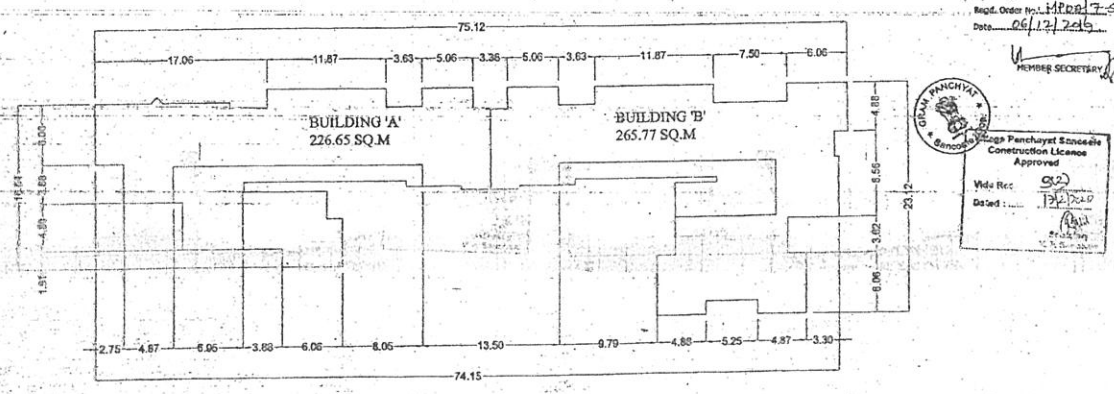

THIRD FLOOR PLAN

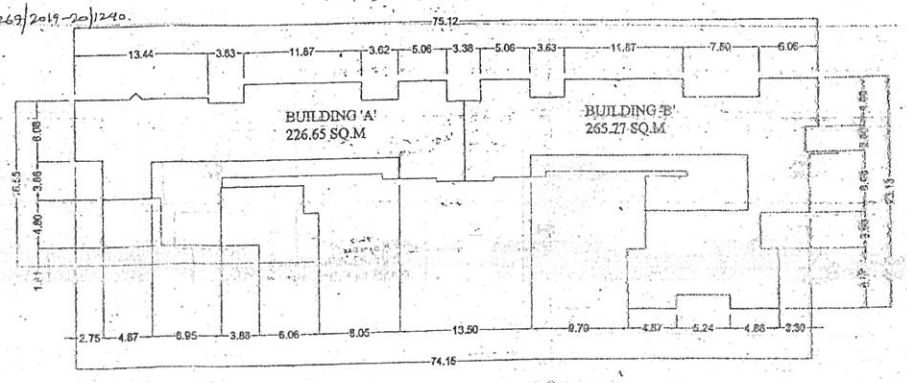

FOURTH FLOOR PLAN

APPROVED FOR DEVELOPMENT PERMISSION
 Regd. Order No. H/2019/2019/201240
 Date: 26/12/2019

Urban Panchayat
 Construction License Approved
 Valid Rec: [Signature]
 Dated: [Signature]