

1. AREA OF THE PLOT ..... = 128925.00 sq.m  
 2. AREA UNDER SETTLEMENT S1 ZONE ..... = 118795.00 sq.m  
 3. AREA UNDER COMMERCIAL C1 ZONE ..... = 10130.00 sq.m

SETTLEMENT ZONE S1  
 1. AREA FOR DEVELOPMENT UNDER SETTLEMENT ZONE S1 ..... = 118795.00 sq.m  
 a) AREA UNDER ODP ROAD ..... = 7563.00 sq.m  
 b) AREA UNDER EXISTING ROAD ..... = 1750.00 sq.m  
 c) EFFECTIVE PLOT AREA ..... = 43792.80 sq.m  
 d) ALLOWABLE COVERAGE ..... = 40% 109482 ..... = 109482.00 sq.m  
 e) AREA OCCUPIED BY THE EXISTING BUILDING IN THE PLOT ..... = 0.00 sq.m  
 f) AREA OF THE BUILDING TO BE DEMOLISH ..... = 0.00 sq.m  
 g) COVERED AREA OF THE PROPOSED BUILDING ..... = 30249.60 sq.m  
 h) TOTAL COVERED AREA ..... = 30249.60 sq.m  
 i) TOTAL COVERAGE ..... = 27.62%  
 j) ALLOWABLE F.A.R (100) ..... = 118795.00 sq.m

2. AREA UNDER COMMERCIAL ZONE ..... = 10130.00 sq.m  
 a) AREA UNDER ODP ROAD ..... = 1050.00 sq.m  
 b) AREA UNDER EXISTING ROAD ..... = 950.00 sq.m  
 c) EFFECTIVE PLOT AREA ..... = 8130.00 sq.m  
 d) ALLOWABLE COVERAGE ..... = 40% 8130 ..... = 3252.00 sq.m  
 e) AREA OCCUPIED BY THE EXISTING BUILDING IN THE PLOT ..... = 0.00 sq.m  
 f) AREA OF THE BUILDING TO BE DEMOLISH ..... = 0.00 sq.m  
 g) COVERED AREA OF THE PROPOSED BUILDING ..... = 3038.53 sq.m  
 h) TOTAL COVERED AREA ..... = 3038.53 sq.m  
 i) TOTAL COVERAGE ..... = 37.37%  
 j) ALLOWABLE F.A.R (200) ..... = 20260.00 sq.m

FLOOR ( % ) REFERENCE A	USE	TOTAL BUILT UP AREA (m <sup>2</sup> )	PAR/ SER	LOBBY STAIRS/ BALCONY/ LIFTS	AREA FREE OF F.A.R. TOTAL	PROPOSED NET FLOOR AREA (m <sup>2</sup> )	TOTAL COVERAGE
<b>COMMERCIAL BLOCK</b>							
STILT FLOOR	PAR/SHOP	1419.52	552.89	1199.37	158.66	154.57	1106.65
FIRST FLOOR	COM.	1283.92	---	114.38	---	116.38	1147.54
SECOND FLOOR	RES.	1000.91	---	83.52	69.24	152.76	848.17
THIRD FLOOR	RES.	1000.51	---	83.52	68.82	152.34	848.17
FOURTH FLOOR	RES.	1000.51	---	83.52	68.82	152.34	848.17
FIFTH FLOOR	RES.	1000.51	---	83.52	68.82	152.34	848.17
SIXTH FLOOR	RES.	1000.51	---	83.52	68.82	152.34	848.17
SEVENTH FLOOR	RES.	1000.51	---	83.52	68.82	152.34	848.17
TOTAL		8686.92	---	139.37	---	6651.37	
<b>HOTEL BLOCK</b>							
BASMENT FLOOR	PAR/SER.	3242.00	2909.03	124.58	128.39	3242.00	1931.88
STILT/GROUND FLOOR	PAR/SHOP	4949.37	3876.98	214.05	181.91	133.00	4407.98
FIRST FLOOR	HOTEL	2179.10	---	153.04	184.35	---	317.39
SECOND FLOOR	HOTEL	1868.53	---	129.61	131.09	324.05	1607.83
THIRD FLOOR	HOTEL	1868.53	---	129.61	131.09	260.70	1607.83
FOURTH FLOOR	HOTEL	1868.53	---	129.61	131.09	260.70	1607.83
FIFTH FLOOR	HOTEL	1868.53	---	129.61	131.09	260.70	1607.83
SIXTH FLOOR	HOTEL	1868.53	---	129.61	131.09	260.70	1607.83
SEVENTH FLOOR	HOTEL	1868.53	---	129.61	131.09	260.70	1607.83
TOTAL		21481.71	---	491.71	---	11950.14	
TOTAL		30168.63	---	631.08	---	18601.51	3038.53

2. FAR CONSUMED ..... = 183.62  
 3. OPEN SPACE REQUIRED 15% (8130) ..... = 1219.50 sq.m  
 4. OPEN SPACE PROVIDED ..... = 1250.00 sq.m  
 5. LENGTH OF THE COMPOUND WALL ..... = 1455.00 R.M

NAME OF OPEN SPACE	AREA (SQ. M)
1	4100.00
2	1021.00
3	1365.00
4	1178.00
5	1974.00
6	653.00
7	672.00
8	600.00
9	837.00
10	3000.00
11	1050.00
TOTAL	16450.00

BLOCK NO	TOTAL UNITS	FLOOR ( % ) REFERENCE A	USE	TOTAL BUILT UP AREA (m <sup>2</sup> )	PAR/ SER	LOBBY STAIRS/ BALCONY/ LIFTS	AREA FREE OF F.A.R. TOTAL	PROPOSED NET FLOOR AREA (m <sup>2</sup> )	TOTAL COVERAGE	
<b>RESIDENTIAL BLOCKS</b>										
1	7	STILT FLOOR	PAR/SER.	510.49	387.43	70.25	37.20	494.86	15.61	510.49
		FIRST FLOOR	RES.	431.65	---	---	34.72	32.14	66.86	364.79
		SECOND FLOOR	RES.	431.65	---	---	34.72	32.14	66.86	364.79
		THIRD FLOOR	RES.	431.65	---	---	34.72	32.14	66.86	364.79
		FOURTH FLOOR	RES.	431.65	---	---	34.72	32.14	66.86	364.79
		FIFTH FLOOR	RES.	431.65	---	---	34.72	32.14	66.86	364.79
		TOTAL		2668.74	---	70.25	---	1839.56	---	
TOTAL	7			18681.18	---	491.71	---	12876.92	---	3573.43
<b>COMMERCIAL BLOCKS</b>										
2	3	STILT FLOOR	PAR/SER.	323.15	264.12	34.39	24.84	323.15	---	323.15
		FIRST FLOOR	RES.	302.93	---	---	21.83	31.92	53.75	249.18
		SECOND FLOOR	RES.	297.63	---	---	21.83	26.62	48.45	249.18
		THIRD FLOOR	RES.	297.63	---	---	21.83	26.62	48.45	249.18
		FOURTH FLOOR	RES.	297.63	---	---	21.83	26.62	48.45	249.18
		FIFTH FLOOR	RES.	297.63	---	---	21.83	26.62	48.45	249.18
		TOTAL		1816.86	---	34.39	---	1245.90	---	
TOTAL	3			5449.86	---	303.17	---	3737.70	---	
<b>CONNECTING PASSAGE FOR BLOCK 2 ON ALL FIVE FLOORS</b>										
ROW-1 BLOCK 2 - BLOCK 5				37.50	---	---	37.50	---	---	
ROW-17 BLOCK 2 - BLOCK 4				22.50	---	---	22.50	---	---	
ROW-17 BLOCK 4 - BLOCK 2				22.50	---	---	22.50	---	---	
TOTAL				552.30	---	---	552.30	---	---	969.45
3	9	STILT FLOOR	PAR/SER.	514.24	421.16	47.55	45.53	514.24	---	514.24
		FIRST FLOOR	RES.	499.83	---	---	37.80	32.90	70.70	429.13
		SECOND FLOOR	RES.	499.83	---	---	37.80	32.90	70.70	429.13
		THIRD FLOOR	RES.	499.83	---	---	37.80	32.90	70.70	429.13
		FOURTH FLOOR	RES.	511.52	---	---	37.80	32.90	70.70	440.82
		FIFTH FLOOR	RES.	511.52	---	---	37.80	32.90	70.70	440.82
		TOTAL		3036.77	---	47.55	---	2169.03	---	
TOTAL	9			27330.93	---	427.95	---	19521.27	---	4628.16
<b>CONNECTING PASSAGE FOR BLOCK 4 ON ALL FIVE FLOORS</b>										
ROW-2 BLOCK 5 - BLOCK 4				37.50	---	---	37.50	---	---	
ROW-15 BLOCK 4 - BLOCK 6				12.67	---	---	12.67	---	---	
TOTAL				2163.62	---	---	324.13	---	---	14773.05
5	13	STILT FLOOR	PAR/SER.	602.00	473.70	67.17	47.90	588.77	13.23	602.00
		FIRST FLOOR	RES.	587.16	---	---	47.90	51.76	99.66	487.50
		SECOND FLOOR	RES.	587.16	---	---	47.90	51.76	99.66	487.50
		THIRD FLOOR	RES.	587.16	---	---	47.90	51.76	99.66	487.50
		FOURTH FLOOR	RES.	587.16	---	---	47.90	51.76	99.66	487.50
		FIFTH FLOOR	RES.	587.16	---	---	47.90	51.76	99.66	487.50
		TOTAL		3537.80	---	67.17	---	2450.73	---	
TOTAL	13			45991.40	---	873.11	---	31859.49	---	7826.00
6	11	STILT FLOOR	PAR/SER.	807.53	724.01	24.88	42.30	799.39	17.14	807.53
		FIRST FLOOR	RES.	735.37	---	---	41.80	74.61	116.41	618.96
		SECOND FLOOR	RES.	735.37	---	---	41.80	74.61	116.41	618.96
		THIRD FLOOR	RES.	735.37	---	---	41.80	74.61	116.41	618.96
		FOURTH FLOOR	RES.	735.37	---	---	41.80	74.61	116.41	618.96
		FIFTH FLOOR	RES.	735.37	---	---	41.80	74.61	116.41	618.96
		TOTAL		4494.38	---	251.30	---	3487.03	---	3311.94
TOTAL	11			49328.18	---	264.48	---	34231.54	---	8882.83
<b>SWIMMING POOL/CLUB HOUSE</b>										
01		POOL/DRAK/TOILETS	POOL	548.72	---	---	---	509.28	31.44	31.44
		GROUND FLOOR	RES.	771.59	---	---	---	771.59	---	771.59
		FIRST FLOOR	RES.	702.59	---	---	---	702.59	---	702.59
TOTAL AREA				2014.90	---	---	---	1474.16	---	31.44
<b>SECURITY CABIN</b>										
02		SECURITY CABIN		25.36	---	---	---	25.36	---	---
TOTAL AREA				170167.87	---	4067.13	---	117031.21	---	30249.60


2. FAR CONSUMED ..... = 98.51  
 3. OPEN SPACE REQUIRED 15% (109482.00) ..... = 16422.30 sq.m  
 a) OPEN SPACE PROVIDED ..... = 16450.00 sq.m

PROJECT : PROPOSED RESIDENTIAL, COMMERCIAL & HOTEL DEVELOPMENT IN SY.NO.198 OF SANCOALE VILLAGE, MORMUGAO-TALUKA,GOA.  
 CLIENT: TRINITAS REALTORS INDIA LLP

DRAWN BY : FIROZ SCALE AS NOTED DRG NO: SD-20  
 TITLE: SUBMISSION DRAWING SITE PLAN OWNER SIGN  
 KUNDAN V. PRABHU ARCHITECT SIGN  
 ARCHITECT AND INTERIOR DESIGNER 783, PRABHU HOUSE ALTO - BETIM, PORVORIM, BARDEZ - GOA. TEL. 2413990 e-mail : kundampbahu@gmail.com  
 20.01.2016

**SITE PLAN**  
 SCALE 1:500  
 NOTE 1. ALL BUILDINGS ARE PROVIDED WITH SOLAR PANELS ON ROOF TOP.  
 2. COMPOUND WALL, INTERNAL ACCESS AND LANDSCAPE AREAS ARE PROVIDED WITH SOLAR ENERGY LAMPS.

APPROVED FOR DEVELOPMENT PERMISSION  
 Report Origin No. **MOA/17/7-29/2016** dt. 9/18/2016  
 Medical Officer Incharge Primary Health Centre Corlim - Goa

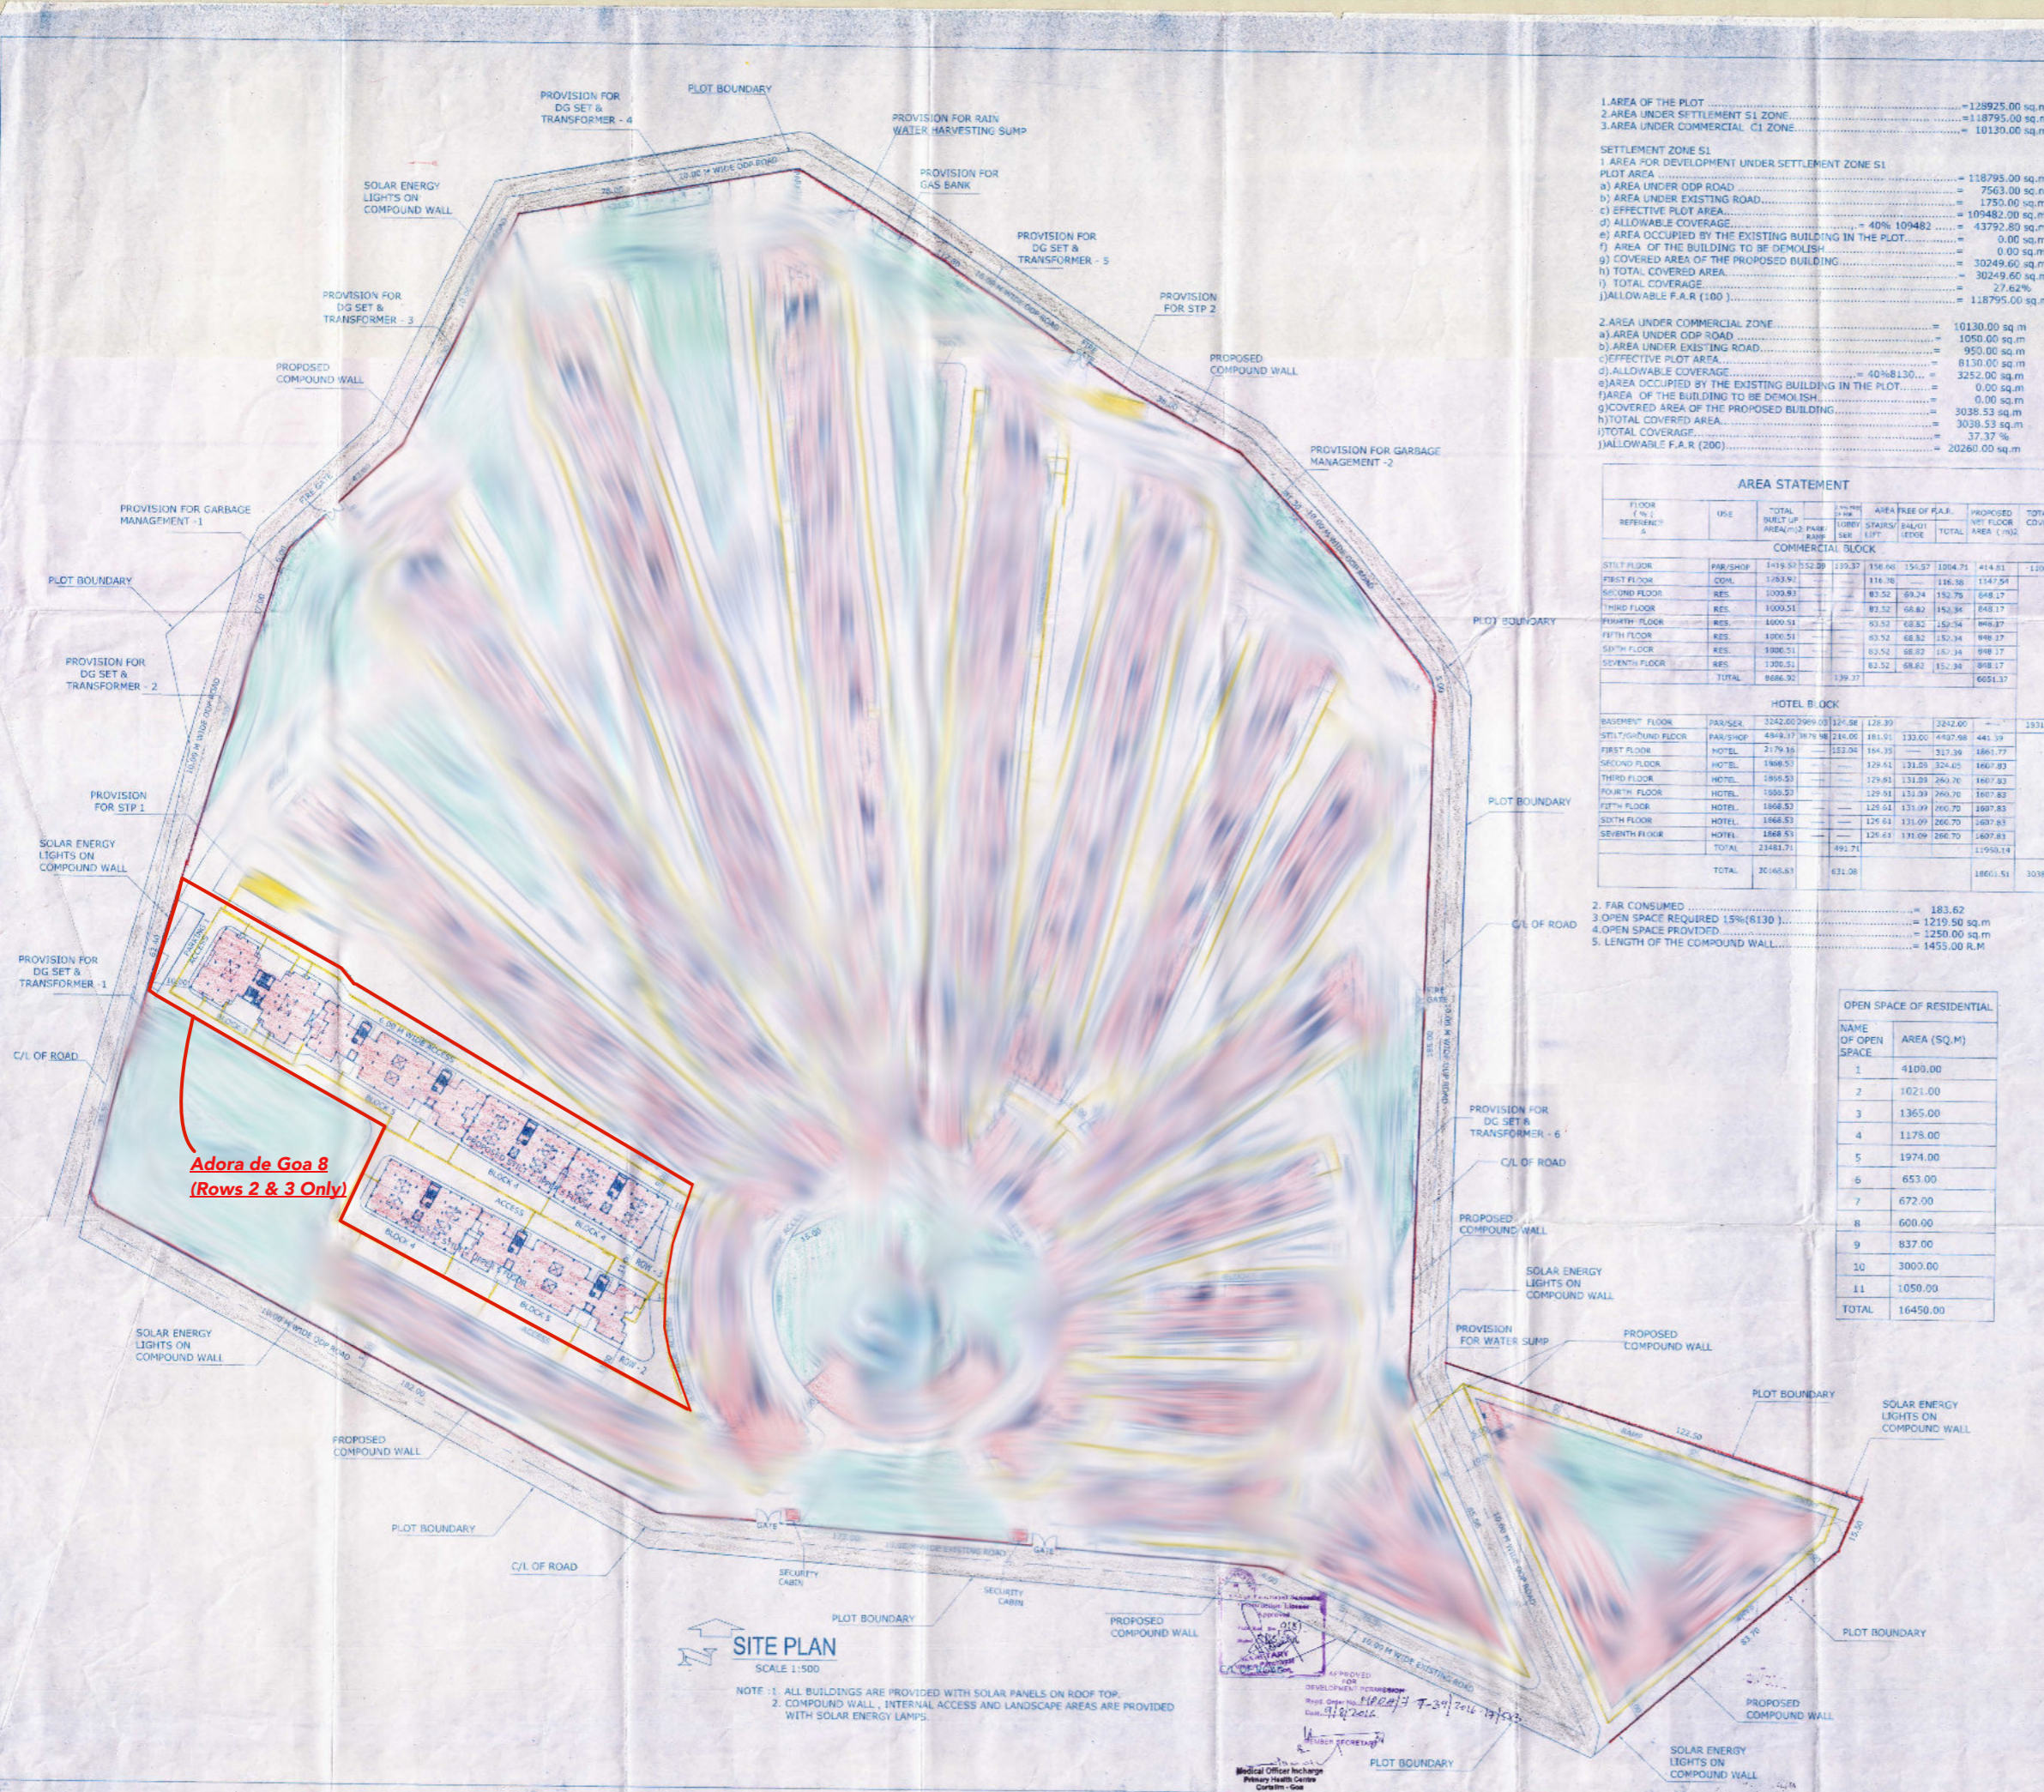

1. AREA OF THE PLOT ..... = 128925.00 sq.m  
 2. AREA UNDER SETTLEMENT S1 ZONE ..... = 118795.00 sq.m  
 3. AREA UNDER COMMERCIAL C1 ZONE ..... = 10130.00 sq.m

SETTLEMENT ZONE S1  
 1. AREA FOR DEVELOPMENT UNDER SETTLEMENT ZONE S1 ..... = 118795.00 sq.m  
 a) AREA UNDER ODP ROAD ..... = 7563.00 sq.m  
 b) AREA UNDER EXISTING ROAD ..... = 1750.00 sq.m  
 c) EFFECTIVE PLOT AREA ..... = 109482.00 sq.m  
 d) ALLOWABLE COVERAGE ..... = 40% 109482 ..... = 43792.80 sq.m  
 e) AREA OCCUPIED BY THE EXISTING BUILDING IN THE PLOT ..... = 0.00 sq.m  
 f) AREA OF THE BUILDING TO BE DEMOLISH ..... = 0.00 sq.m  
 g) COVERED AREA OF THE PROPOSED BUILDING ..... = 30249.60 sq.m  
 h) TOTAL COVERED AREA ..... = 30249.60 sq.m  
 i) TOTAL COVERAGE ..... = 27.62%  
 j) ALLOWABLE F.A.R (100) ..... = 118795.00 sq.m

2. AREA UNDER COMMERCIAL ZONE ..... = 10130.00 sq.m  
 a) AREA UNDER ODP ROAD ..... = 1050.00 sq.m  
 b) AREA UNDER EXISTING ROAD ..... = 950.00 sq.m  
 c) EFFECTIVE PLOT AREA ..... = 8130.00 sq.m  
 d) ALLOWABLE COVERAGE ..... = 40% 8130 ..... = 3252.00 sq.m  
 e) AREA OCCUPIED BY THE EXISTING BUILDING IN THE PLOT ..... = 0.00 sq.m  
 f) AREA OF THE BUILDING TO BE DEMOLISH ..... = 0.00 sq.m  
 g) COVERED AREA OF THE PROPOSED BUILDING ..... = 3038.53 sq.m  
 h) TOTAL COVERED AREA ..... = 3038.53 sq.m  
 i) TOTAL COVERAGE ..... = 37.37%  
 j) ALLOWABLE F.A.R (200) ..... = 20260.00 sq.m

FLOOR (AS REFERRED A)	USE	TOTAL BUILT UP AREA (SQ.M)	PAR/SER	AREA FREE OF F.A.R.	PROPOSED FLOOR AREA (%)	TOTAL COVERAGE
<b>COMMERCIAL BLOCK</b>						
STILT FLOOR	PAR/SHOP	1419.51	552.80	1193.37	156.60	1504.71
FIRST FLOOR	RES.	1283.92	---	114.36	116.36	1347.54
SECOND FLOOR	RES.	1009.83	---	83.52	89.24	1048.17
THIRD FLOOR	RES.	1000.51	---	83.52	88.82	1048.17
FOURTH FLOOR	RES.	1000.51	---	83.52	88.82	1048.17
FIFTH FLOOR	RES.	1000.51	---	83.52	88.82	1048.17
SIXTH FLOOR	RES.	1000.51	---	83.52	88.82	1048.17
SEVENTH FLOOR	RES.	1000.51	---	83.52	88.82	1048.17
TOTAL		8686.82	139.37	832.82	152.34	9651.37
<b>HOTEL BLOCK</b>						
BASEMENT FLOOR	PAR/SER	3242.00	2969.00	124.08	128.39	2442.00
STILT/GROUND FLOOR	PAR/SHOP	4949.37	3878.98	218.06	181.01	4447.98
FIRST FLOOR	HOTEL	2179.16	---	183.04	184.35	2179.16
SECOND FLOOR	HOTEL	1968.53	---	129.51	131.83	1968.53
THIRD FLOOR	HOTEL	1968.53	---	129.51	131.83	1968.53
FOURTH FLOOR	HOTEL	1968.53	---	129.51	131.83	1968.53
FIFTH FLOOR	HOTEL	1968.53	---	129.51	131.83	1968.53
SIXTH FLOOR	HOTEL	1968.53	---	129.51	131.83	1968.53
SEVENTH FLOOR	HOTEL	1968.53	---	129.51	131.83	1968.53
TOTAL		23481.71	492.71	1246.43	131.09	24950.14
TOTAL		30168.53	632.08	1860.51	189.51	3038.53

2. FAR CONSUMED ..... = 183.62  
 3. OPEN SPACE REQUIRED 15% (8130) ..... = 1219.50 sq.m  
 4. OPEN SPACE PROVIDED ..... = 1250.00 sq.m  
 5. LENGTH OF THE COMPOUND WALL ..... = 1455.00 R.M

NAME OF OPEN SPACE	AREA (SQ.M)
1	4100.00
2	1021.00
3	1365.00
4	1178.00
5	1974.00
6	653.00
7	672.00
8	600.00
9	837.00
10	3000.00
11	1050.00
TOTAL	16450.00

BLOCK NO.	TOTAL UNITS	FLOOR REFERENCE A	USE	TOTAL BUILT UP AREA (SQ.M)	PAR/SER	AREA FREE OF F.A.R.	PROPOSED FLOOR AREA (%)	TOTAL COVERAGE
<b>RESIDENTIAL BLOCKS</b>								
1	2	STILT FLOOR	PAR/SER	510.40	187.43	70.25	37.20	494.88
		FIRST FLOOR	RES.	431.65	---	34.72	32.14	56.86
		SECOND FLOOR	RES.	431.65	---	34.72	32.14	56.86
		THIRD FLOOR	RES.	431.65	---	34.72	32.14	56.86
		FOURTH FLOOR	RES.	431.65	---	34.72	32.14	56.86
		FIFTH FLOOR	RES.	431.65	---	34.72	32.14	56.86
		TOTAL		2668.74	70.25	---	---	1839.56
TOTAL	7			18881.18	499.75	---	---	12876.92

BLOCK NO.	TOTAL UNITS	FLOOR REFERENCE A	USE	TOTAL BUILT UP AREA (SQ.M)	PAR/SER	AREA FREE OF F.A.R.	PROPOSED FLOOR AREA (%)	TOTAL COVERAGE
<b>RESIDENTIAL BLOCKS</b>								
2	3	STILT FLOOR	PAR/SER	333.85	264.12	34.59	24.64	323.15
		FIRST FLOOR	RES.	202.93	---	21.83	31.92	249.18
		SECOND FLOOR	RES.	202.93	---	21.83	26.62	249.18
		THIRD FLOOR	RES.	202.93	---	21.83	26.62	249.18
		FOURTH FLOOR	RES.	202.93	---	21.83	26.62	249.18
		FIFTH FLOOR	RES.	202.93	---	21.83	26.62	249.18
		TOTAL		1816.50	34.59	---	---	1249.90
TOTAL	7			5449.80	103.17	---	---	3737.70

BLOCK NO.	TOTAL UNITS	FLOOR REFERENCE A	USE	TOTAL BUILT UP AREA (SQ.M)	PAR/SER	AREA FREE OF F.A.R.	PROPOSED FLOOR AREA (%)	TOTAL COVERAGE
<b>RESIDENTIAL BLOCKS</b>								
3	9	STILT FLOOR	PAR/SER	514.24	471.10	47.53	45.43	514.24
		FIRST FLOOR	RES.	499.81	---	37.80	32.90	453.13
		SECOND FLOOR	RES.	499.81	---	37.80	32.90	453.13
		THIRD FLOOR	RES.	499.81	---	37.80	32.90	453.13
		FOURTH FLOOR	RES.	499.81	---	37.80	32.90	453.13
		FIFTH FLOOR	RES.	499.81	---	37.80	32.90	453.13
		TOTAL		3036.77	47.53	---	---	2169.67
TOTAL	9			27330.53	427.95	---	---	19521.27

BLOCK NO.	TOTAL UNITS	FLOOR REFERENCE A	USE	TOTAL BUILT UP AREA (SQ.M)	PAR/SER	AREA FREE OF F.A.R.	PROPOSED FLOOR AREA (%)	TOTAL COVERAGE
<b>RESIDENTIAL BLOCKS</b>								
4	6	STILT FLOOR	PAR/SER	396.30	334.20	38.44	31.65	396.30
		FIRST FLOOR	RES.	392.15	---	27.00	41.80	334.29
		SECOND FLOOR	RES.	392.15	---	27.00	41.80	334.29
		THIRD FLOOR	RES.	392.15	---	27.00	41.80	334.29
		FOURTH FLOOR	RES.	392.15	---	27.00	41.80	334.29
		FIFTH FLOOR	RES.	392.15	---	27.00	41.80	334.29
		TOTAL		2370.95	38.44	---	---	1641.45
TOTAL	9			21213.45	273.90	---	---	14773.05

BLOCK NO.	TOTAL UNITS	FLOOR REFERENCE A	USE	TOTAL BUILT UP AREA (SQ.M)	PAR/SER	AREA FREE OF F.A.R.	PROPOSED FLOOR AREA (%)	TOTAL COVERAGE
<b>RESIDENTIAL BLOCKS</b>								
5	13	STILT FLOOR	PAR/SER	602.00	473.70	67.17	47.90	588.77
		FIRST FLOOR	RES.	587.16	---	47.90	51.76	596.66
		SECOND FLOOR	RES.	587.16	---	47.90	51.76	596.66
		THIRD FLOOR	RES.	587.16	---	47.90	51.76	596.66
		FOURTH FLOOR	RES.	587.16	---	47.90	51.76	596.66
		FIFTH FLOOR	RES.	587.16	---	47.90	51.76	596.66
		TOTAL		3537.80	67.17	---	---	2450.73
TOTAL	13			45891.49	973.21	---	---	31854.49

BLOCK NO.	TOTAL UNITS	FLOOR REFERENCE A	USE	TOTAL BUILT UP AREA (SQ.M)	PAR/SER	AREA FREE OF F.A.R.	PROPOSED FLOOR AREA (%)	TOTAL COVERAGE
<b>RESIDENTIAL BLOCKS</b>								
6	11	STILT FLOOR	PAR/SER	807.53	724.01	24.08	47.30	790.35
		FIRST FLOOR	RES.	785.37	---	41.80	74.61	816.41
		SECOND FLOOR	RES.	785.37	---	41.80	74.61	816.41
		THIRD FLOOR	RES.	785.37	---	41.80	74.61	816.41
		FOURTH FLOOR	RES.	785.37	---	41.80	74.61	816.41
		FIFTH FLOOR	RES.	785.37	---	41.80	74.61	816.41
		TOTAL		4494.38	24.08	---	---	3111.94
TOTAL	11			49326.18	264.48	---	---	34231.34

BLOCK NO.	TOTAL UNITS	FLOOR REFERENCE A	USE	TOTAL BUILT UP AREA (SQ.M)	PAR/SER	AREA FREE OF F.A.R.	PROPOSED FLOOR AREA (%)	TOTAL COVERAGE
<b>SWIMMING POOL/CLUB HOUSE</b>								
01		POOL/DJCA/TOILETS	POOL	548.70	---	---	509.28	31.44
		GROUND FLOOR	RES.	771.59	---	---	771.59	771.59
		FIRST FLOOR	RES.	702.59	---	---	702.59	---
TOTAL AREA				2014.70	---	---	1474.16	31.44

BLOCK NO.	TOTAL UNITS	FLOOR REFERENCE A	USE	TOTAL BUILT UP AREA (SQ.M)	PAR/SER	AREA FREE OF F.A.R.	PROPOSED FLOOR AREA (%)	TOTAL COVERAGE
<b>SECURITY CABIN</b>								
02		SECURITY CABIN		25.26	---	---	25.26	---
TOTAL AREA				170167.87	5057.19	---	---	117031.21

2. FAR CONSUMED ..... = 98.51  
 3. OPEN SPACE REQUIRED 15% (109482.00) ..... = 16422.30 sq.m  
 4. OPEN SPACE PROVIDED ..... = 16450.00 sq.m

PROJECT : PROPOSED RESIDENTIAL, COMMERCIAL & HOTEL DEVELOPMENT IN SY.NO.198 OF SANCOALE VILLAGE, MORMUGAO-TALUKA,GOA.

CLIENT: TRINITAS REALTORS INDIA LLP

DRAWN BY : PIRDOZ	SCALE AS NOTED	DRG NO: SD-20
TITLE: SUBMISSION DRAWING SITE PLAN	OWNER SIGN	
KUNDAN V. PRABHU	ARCHITECT SIGN	
ARCHITECT AND INTERIOR DESIGNER 783, PRABHU HOUSE ALTO - BETIM, PORVORIM, BARDEZ - GOA TEL: 2413590 e-mail: kundansprabhu@gmail.com	20.07.2016	

**SITE PLAN**  
 SCALE 1:500  
 NOTE : 1. ALL BUILDINGS ARE PROVIDED WITH SOLAR PANELS ON ROOF TOP.  
 2. COMPOUND WALL, INTERNAL ACCESS AND LANDSCAPE AREAS ARE PROVIDED WITH SOLAR ENERGY LAMPS.

APPROVED FOR DEVELOPMENT PERMISSION  
 Report No. MR/2016/7-34/2016-19/2016  
 Date: 21/07/2016  
 MEMBER SECRETARY  
 Medical Officer Incharge  
 Primary Health Centre  
 Carim-Goa