

Development Permission Granted
 Subject To Conditions Via Order
 No SPP/AP/16/451/13/15/26
 Dated: 26.05.2025



SCHEDULE OF OPENINGS
 D : 110X250
 D1: 90X220
 D1: 90X 250
 D2: 80X220
 V: 60X80
 W: 100X120
 W2: 115 X130
 W2: 100 X130
 W3: 150 X130

PROJECT
 REVISED COMMERCIAL
 & RESIDENTIAL
 BUILDING
 FOR M/S VAASTU
 DEVELOPER
 CONSTITUTED THE
 ATTORNEY TO THE
 OWNER MR. ASHOK
 DASANI ON PLOT A
 ON LAND BEARING
 CHALTA NO. 3
 P.T. SHEET NO. 58 AT
 MARGAO GOA

CLIENT
 M/S VAASTU DEVELOPER
 CONSTITUTED ATTORNEY TO
 THE OWNER MR. ASHOK
 DASANI

DRAWING TYPE

SUBMISSION DRAWING


FLOOR PLAN

DEALT / APPROVAT	CHECKED : UPI
DATE : 15/04/25	DRG NO : 2
SCALE : 1:100	JOB NO: 72719


OWNER
 For VAASTU DEVELOPERS
 Partner

ARCHITECT

APARNA TILOJI
 PBI Apts, Curchorem - Goa
 CDA No: CA/2016/783/50
 TQP Reg. No: AY/0032/2016

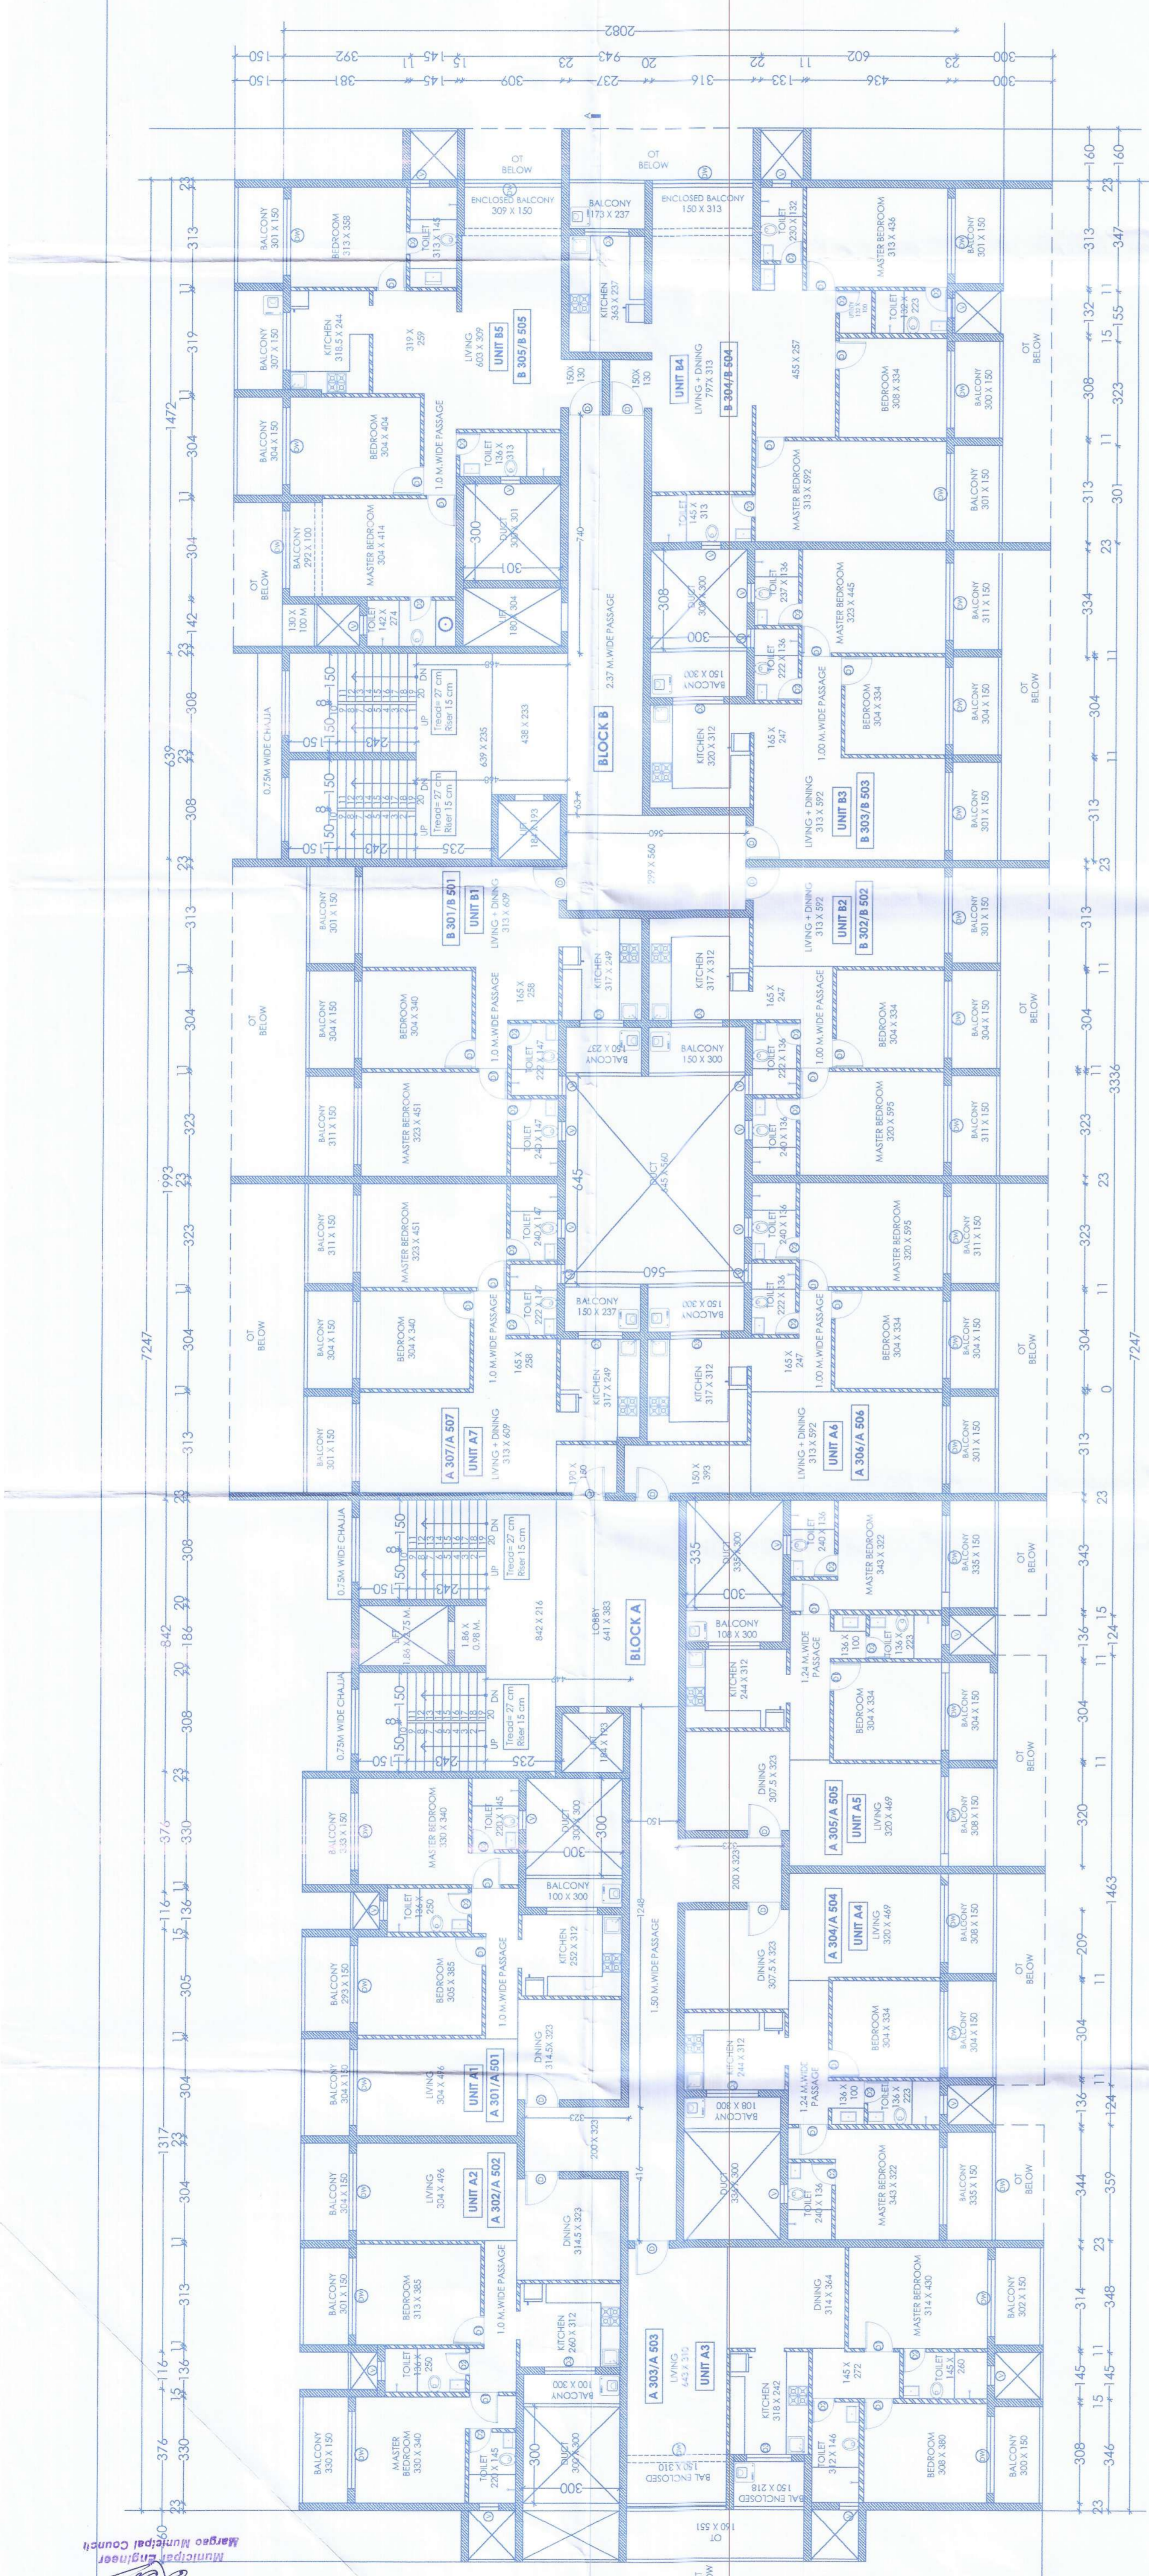

TYPICAL 3RD & 5TH FLOOR PLAN

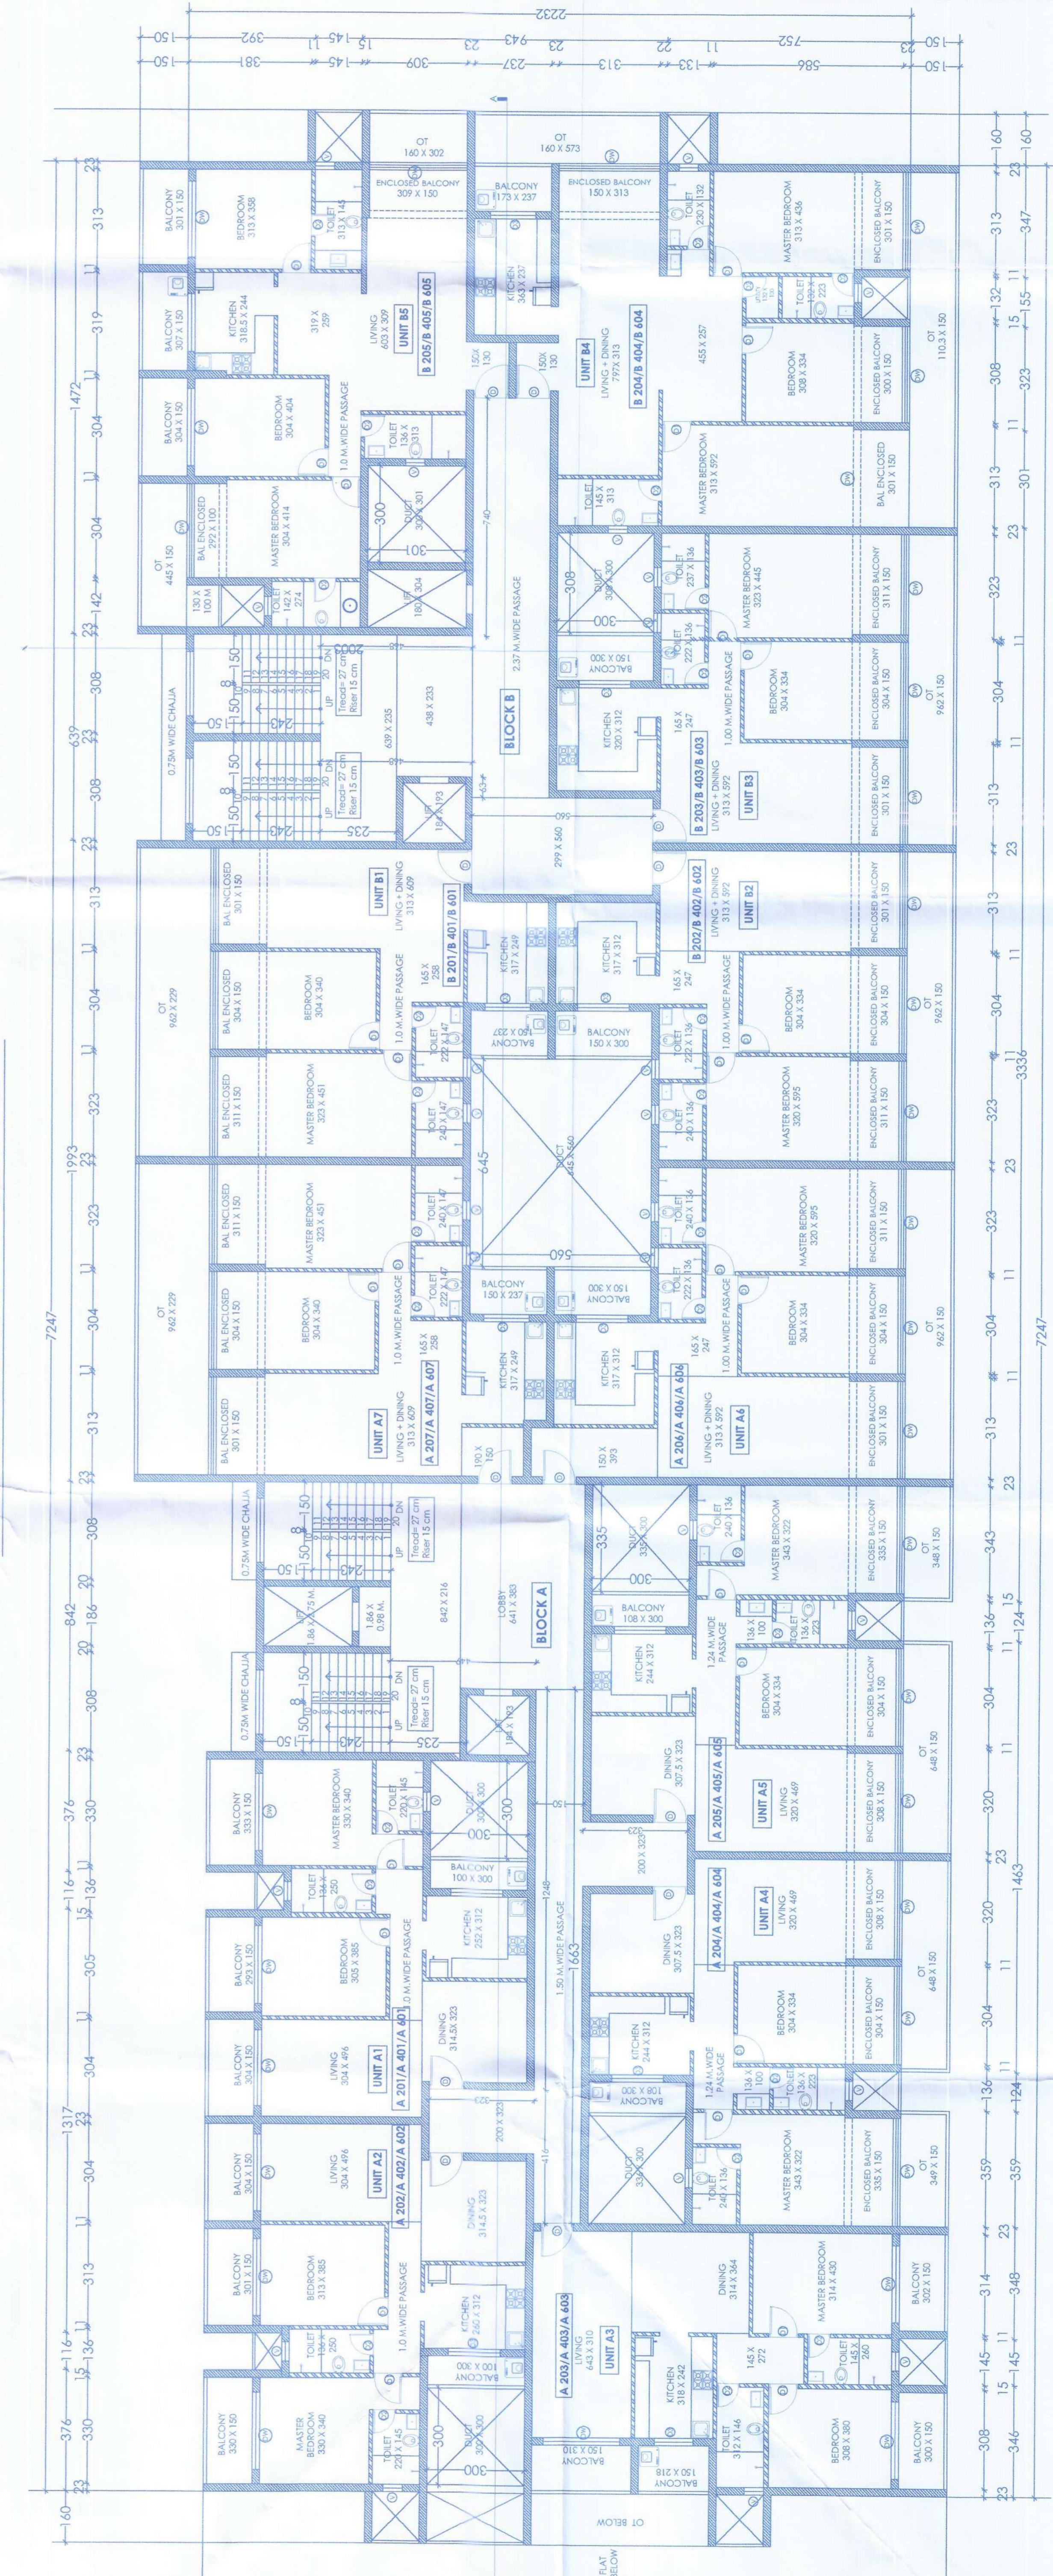

TYPICAL 2ND, 4TH, 6TH FLOOR PLAN

MARGAO MUNICIPAL COUNCIL
 CHIEF ENGINEER
 Subject to the conditions of the bye-laws
 License issued under the provisions of the Building Regulation, 1975

MARGAO MUNICIPAL COUNCIL