



3-1(c)
 19/06/2025
 16/05/2025 dated 26/05/2025

Please check order No. T/M/36408/Varca/166/12-A
 166/24-A-1/2025 dated 26/05/2025
 3767 regarding the plans


Town Planner
 Town & Country Planning Dept
 South Goa Dist. Office Margao, Goa

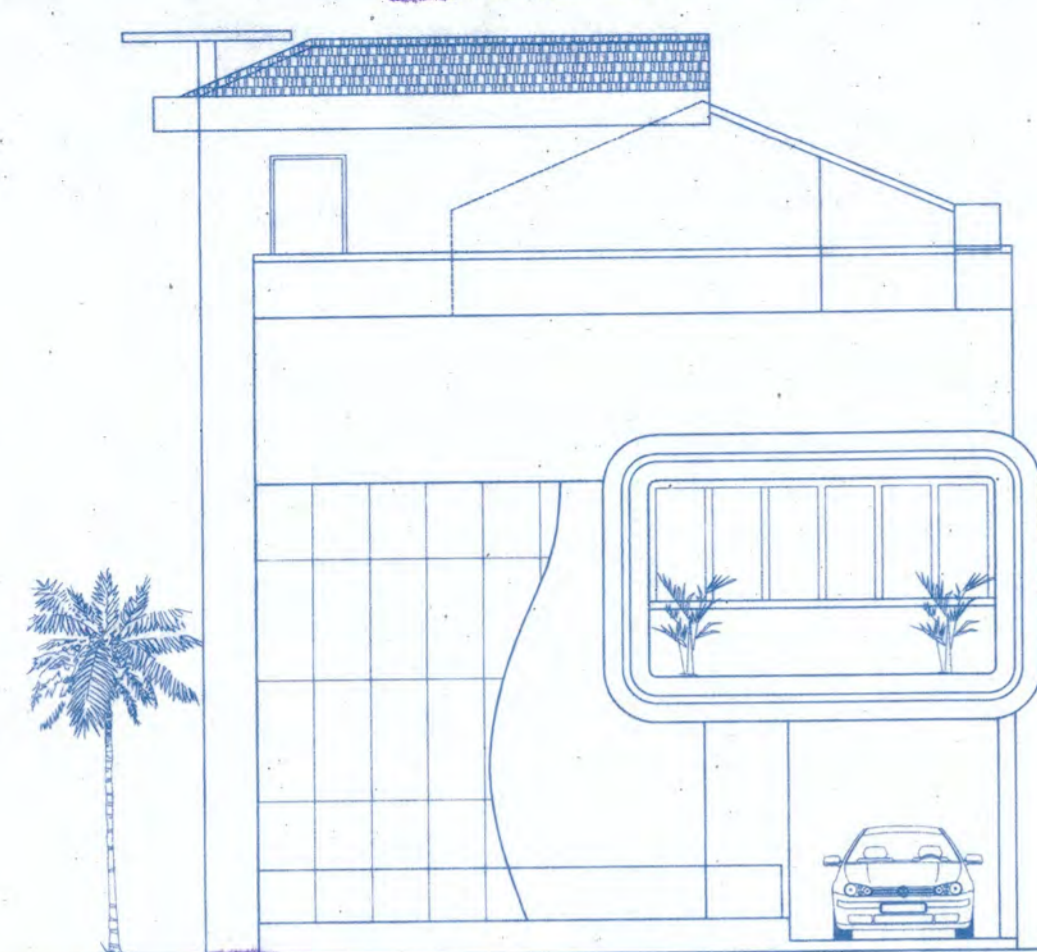


FRONT ELEVATION
1:100

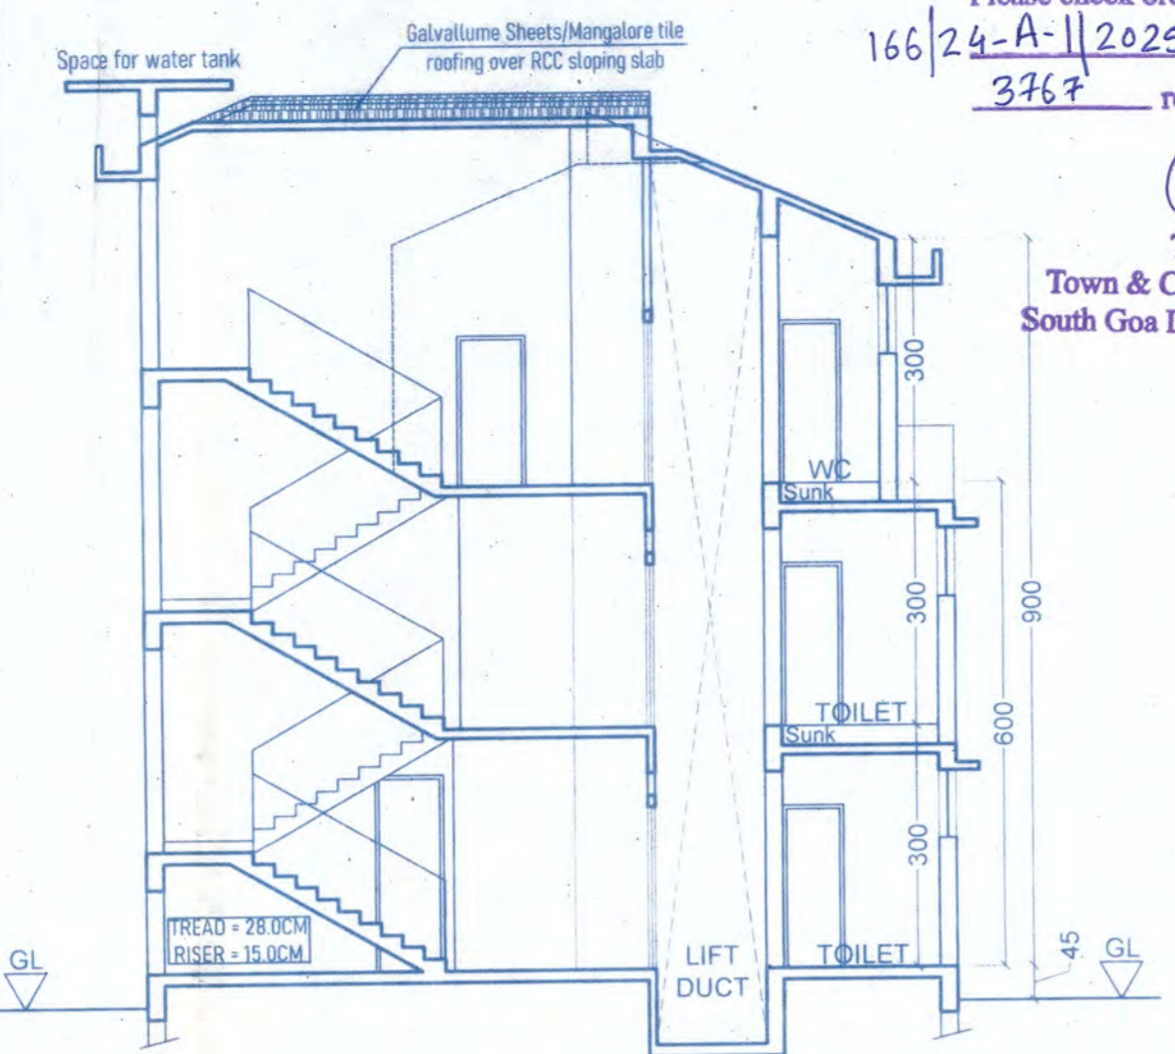


SECTION AA
1:100

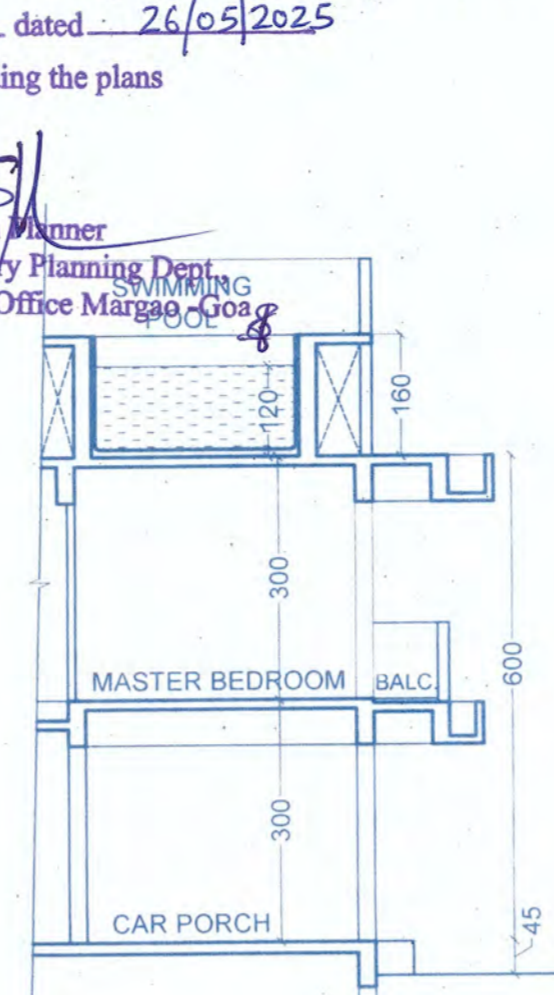

PART SECTION AT X (Swimming Pool)
1:100

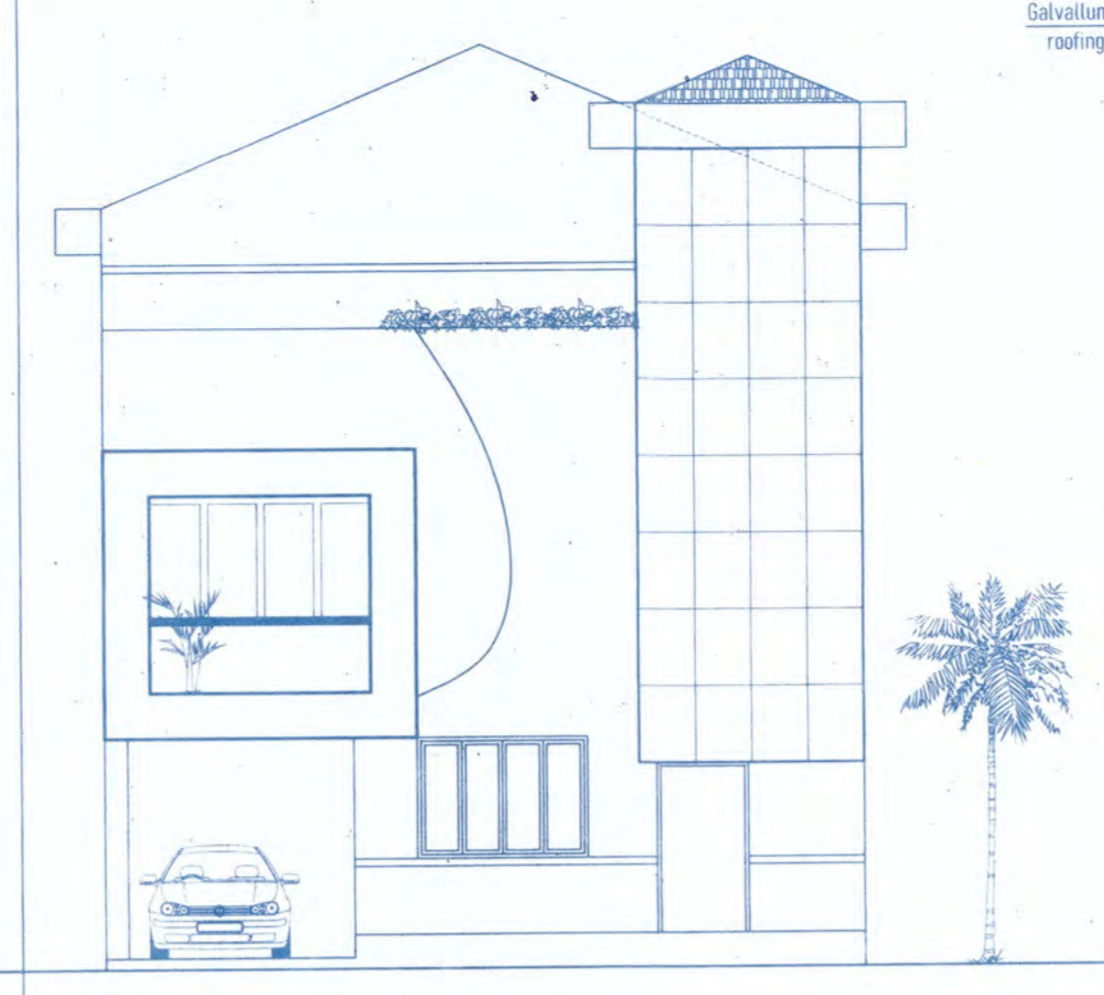

FRONT ELEVATION
1:100

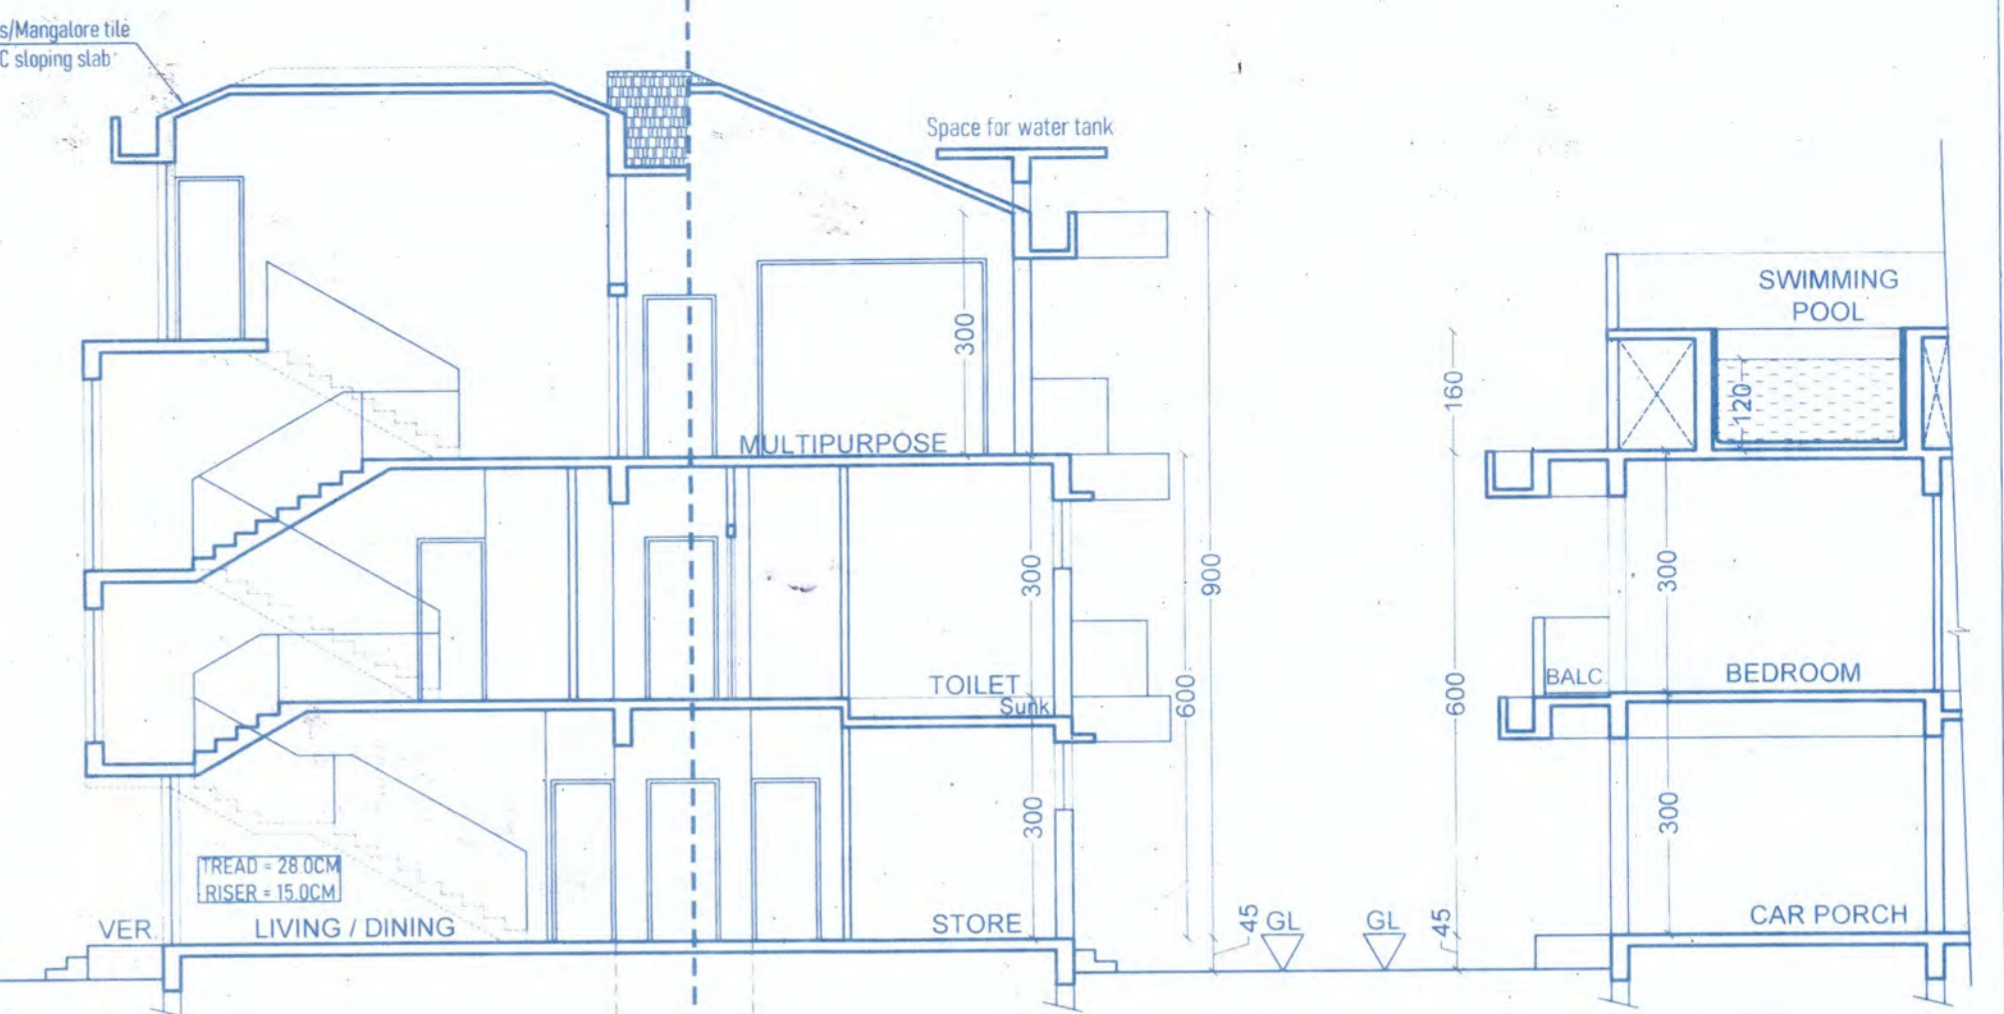


SECTION AA
1:100


PART SECTION AT X (Swimming Pool)
1:100




SECRETARY
 M.P. VARCA

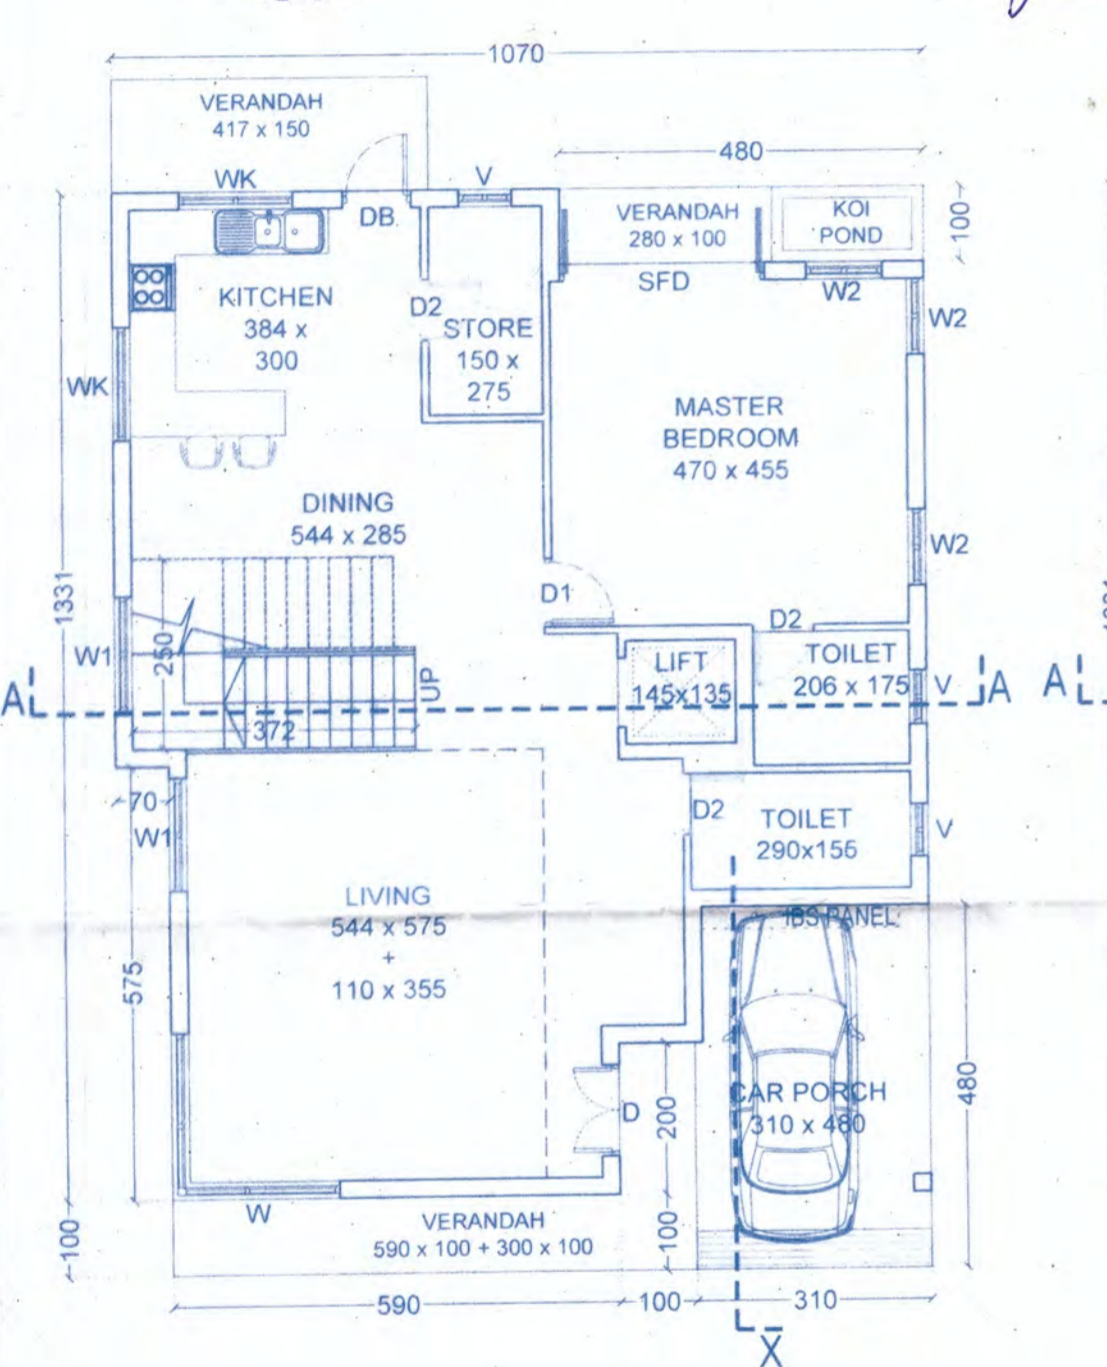


GROUND FLOOR PLAN
1:100

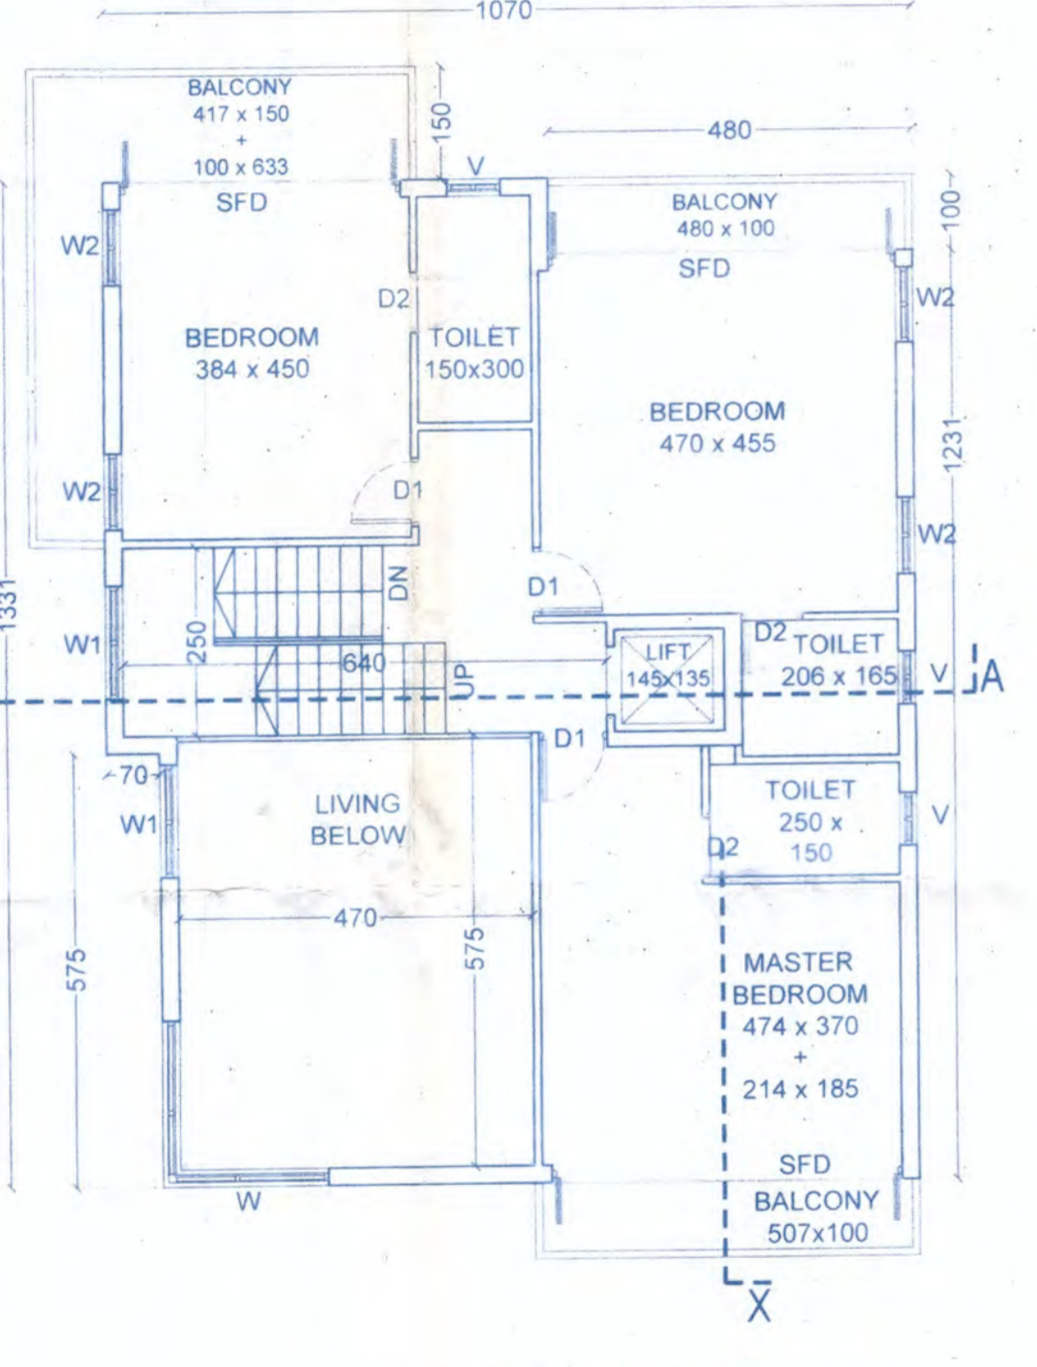


FIRST FLOOR PLAN
1:100

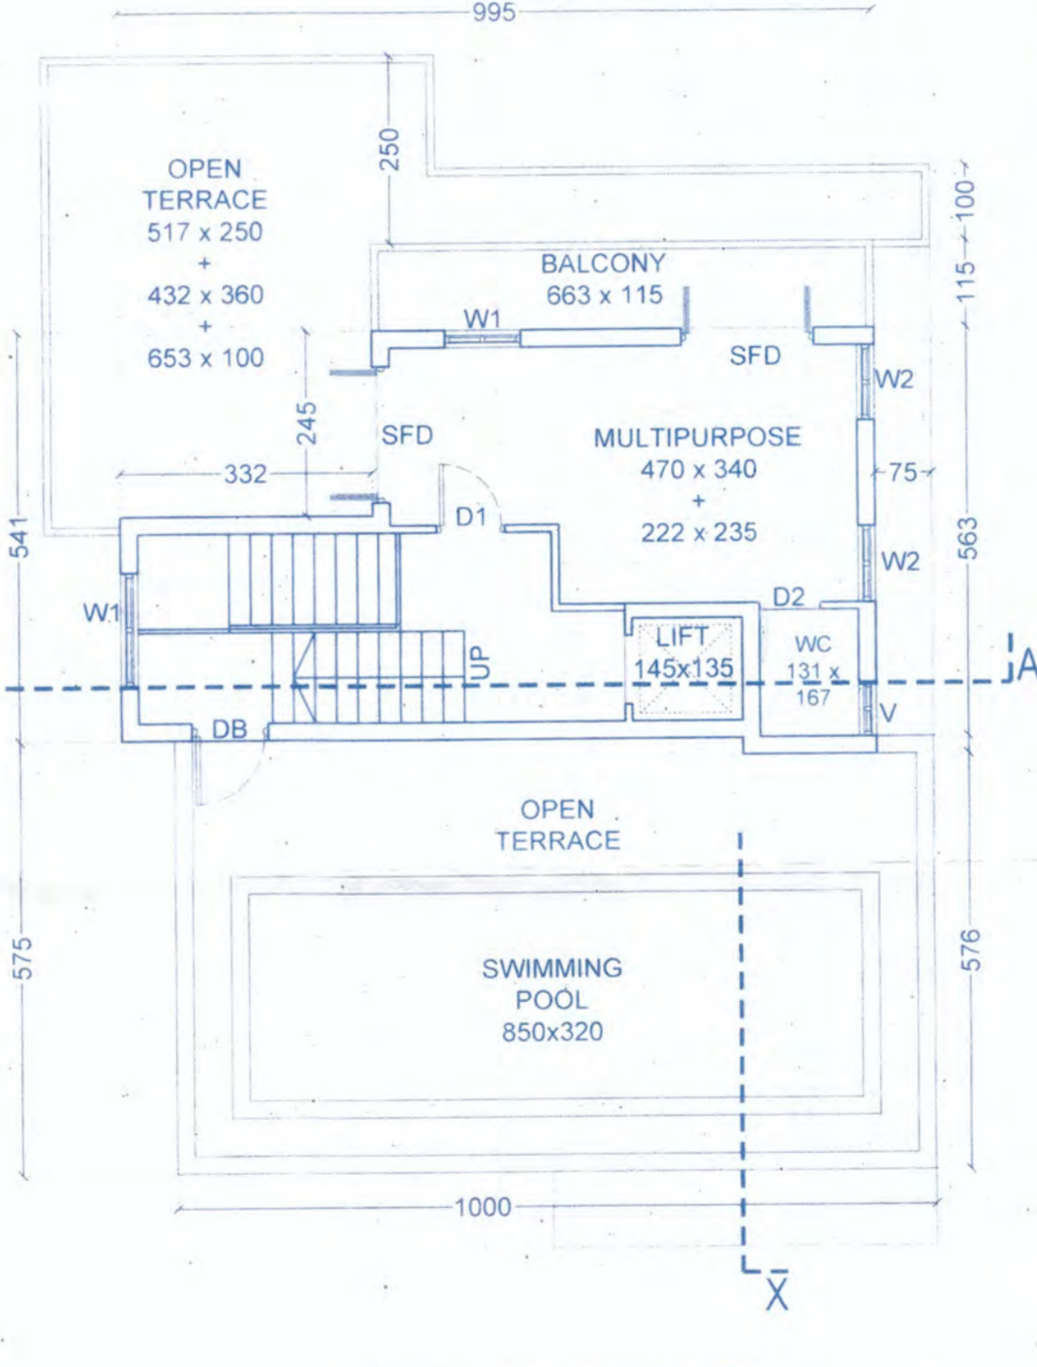


SECOND FLOOR PLAN
1:100

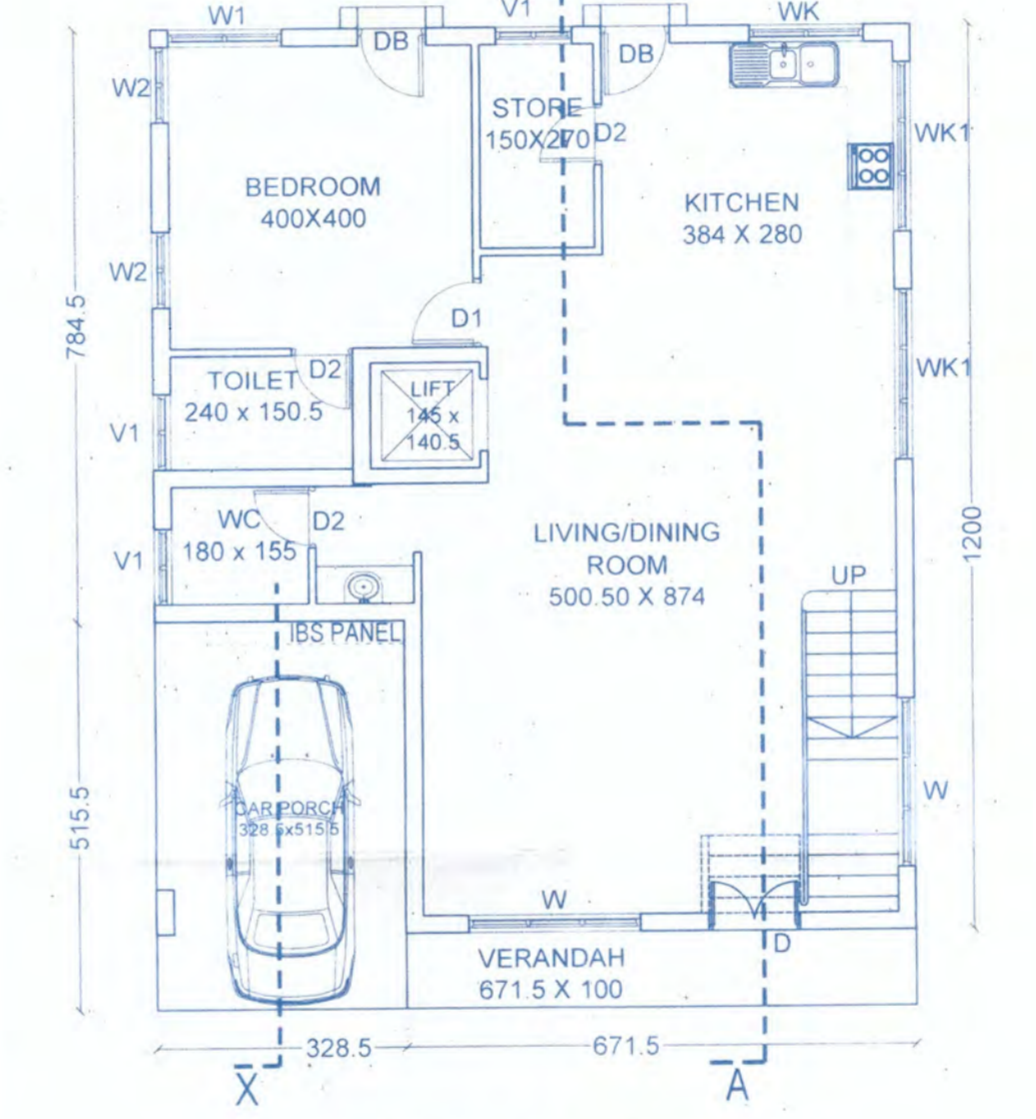

GROUND FLOOR PLAN
1:100

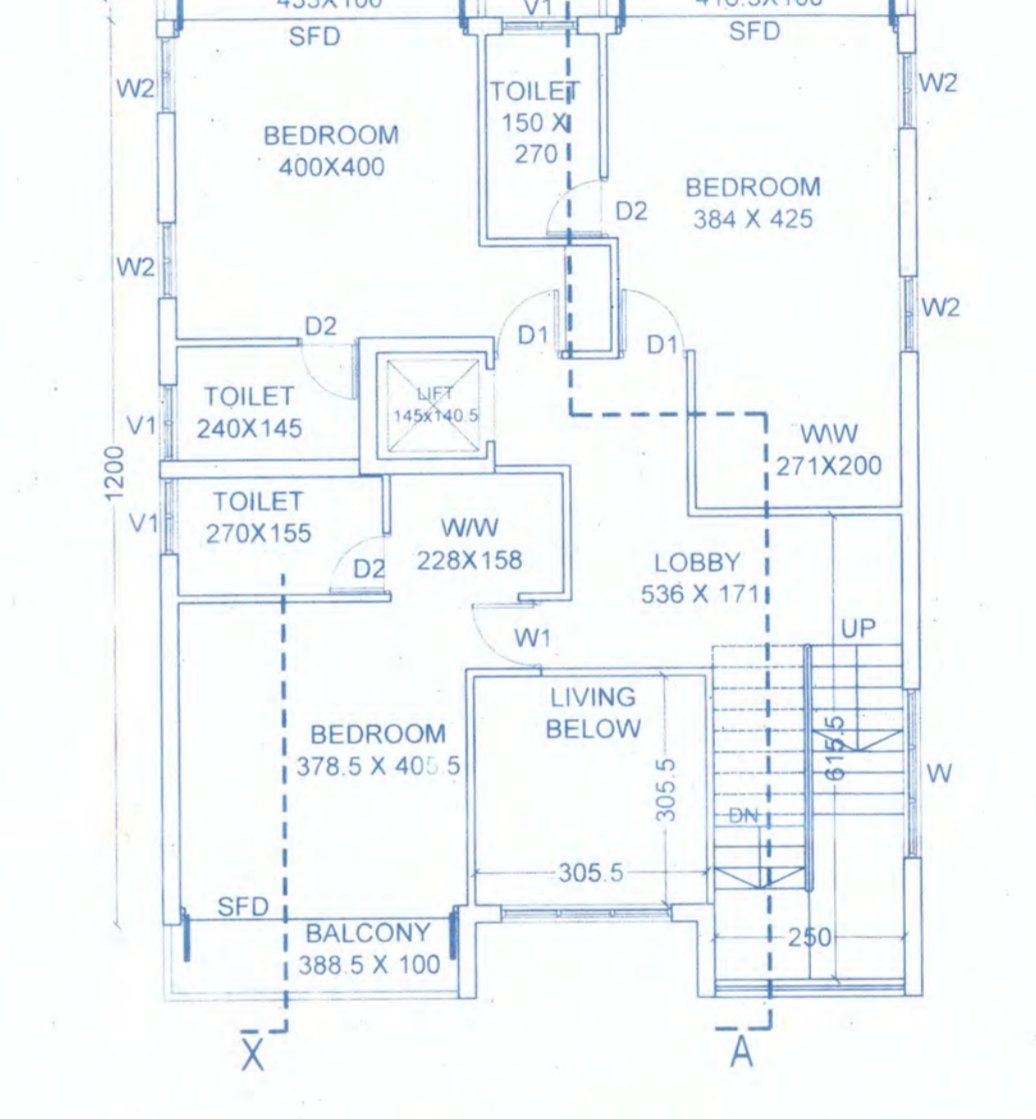

FIRST FLOOR PLAN
1:100

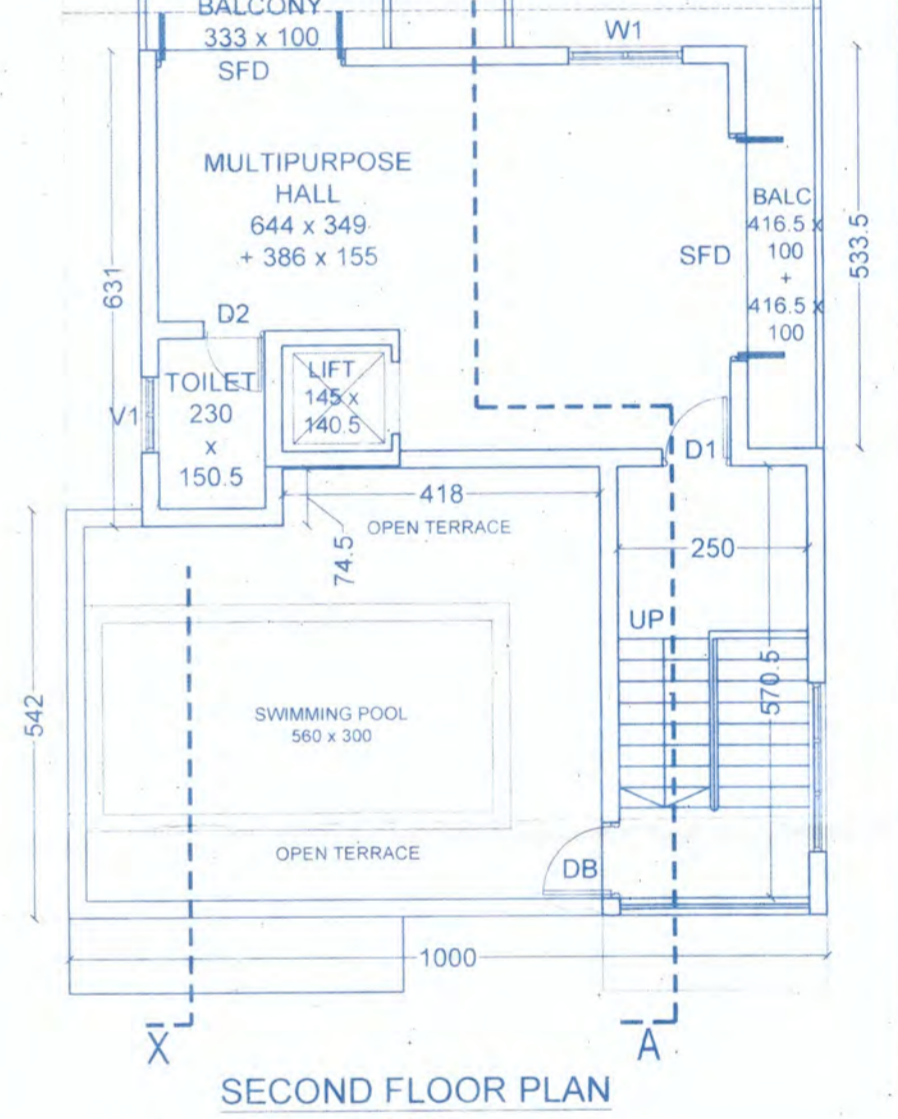

SECOND FLOOR PLAN
1:100

VILLA NO : V01

AREA STATEMENT

SERIAL NO.	FLOOR DETAILS	TOTAL BUILT-UP AREA (AREA IN M ²)	PARKING IN M ²	NET BUILT-UP AREA IN M ²	AREA FREE OF F.A.R STAIRCASE IN M ²	VERANDAH/BALCONY IN M ²	NET FLOOR AREA IN M ² (Residential)	TERRACE / SWIMMING
01	GROUND FLOOR	152.65	14.70	137.95	17.82	17.96	102.17	0.00
02	FIRST FLOOR	128.80	0.00	128.80	17.88	22.46	88.46	0.00
03	SECOND FLOOR	53.70	0.00	53.70	7.62	25.78	92.36	
04	TOTAL	335.15	14.70	320.45	56.00	48.04	216.41	92.36

SCHEDULE OF OPENINGS			
TYPE	DOORS SIZE	WINDOWS TYPE	WINDOWS SIZE
D	120X250	W	VAR.X190
D1	90X250	W1	150X150
D2	080X210	W2	100X150
DB	090X250	WK	120X120
SFD	VAR.X250	WK1	225X120
		V	070X080
		V2	100X080

VILLA NO : V-02, 03, 04, 08, 09, 10

AREA STATEMENT

SERIAL NO.	FLOOR DETAILS	TOTAL BUILT-UP AREA (AREA IN M ²)	PARKING IN M ²	NET BUILT-UP AREA IN M ²	AREA FREE OF F.A.R STAIRCASE IN M ²	VERANDAH/BALCONY IN M ²	NET FLOOR AREA IN M ² (Residential)	TERRACE / SWIMMING
01	GROUND FLOOR	130.03	16.95	113.08	18.71	6.72	87.65	0.00
02	FIRST FLOOR	125.93	0.00	125.93	21.76	12.61	91.56	0.00
03	SECOND FLOOR	75.93	0.00	75.93	27.84	12.23	35.86	39.88
04	TOTAL	331.89	16.95	314.94	68.31	31.56	215.07	39.88

SCHEDULE OF OPENINGS			
TYPE	DOORS SIZE	WINDOWS TYPE	WINDOWS SIZE
D	120X250	W	VAR.X190
D1	90X250	W1	150X150
D2	080X210	W2	100X150
DB	090X250	WK	120X120
SFD	VAR.X250	WK1	225X120
		V	070X080
		V2	100X080

SUB. DRG. NO. : SD-02 DATE : 13-01-2024
 SCALE : 1:100 DELT BY : VELENI D
 JOB NO. :
 NOTE: ALL DIMENSIONS ARE IN CENTIMETERS, EXCEPT IN SITE PLAN IN METRES, UNLESS OTHERWISE SPECIFIED.
 OWNER'S SIGNATURE:

ARCHITECT'S SIGNATURE

RAJEEV M. SUKHTHANKER
 ARCHITECT (BOM) A.I.A.,
 CA/91/14172 AR/0028/2010

RAJEEV M. SUKHTHANKER
 ARCHITECT (B. Arch.(Bom.) AIIA)

PROPOSED VILLAS FOR MR.VIVEK & MRS.GAYATHRI.V.SHANBHAG, AT VARCA -SALCETE- GOA, ON AMALGAMATED PLOT OF SURVEY.NO.166/12-A & 24-A-1.


CA / 91 / 14172
 AR / 0028 / 2010
 F-1, FIRST FLOOR, FATIMA CHAMBERS,
 NEAR FATIMA CONVENT, MARGAO - GOA
 PH - 2737170, 2735881
 Email - archsuk@gmail.com

3-10
 19/06/2025
 26/05/2025
 08/08/2025


Please check order No. TPM/36408/Varca/166/12-A
166/24-A-1/2025 dated 26/05/2025
3767 regarding the plans

Town Planner
 Town & Country Planning Dept.,
 South Goa Dist. Office Margao-Goa

SECRETARY
 V.J. VARGA

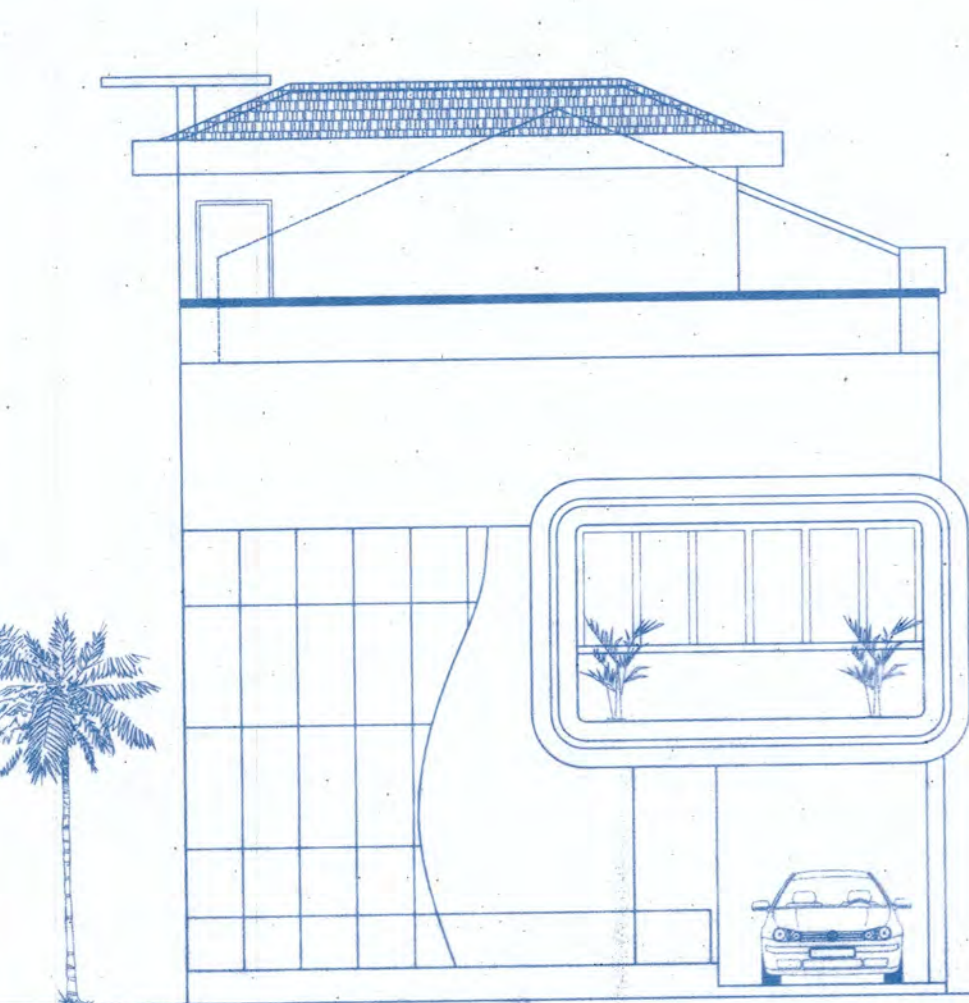


ELEVATION
1:100

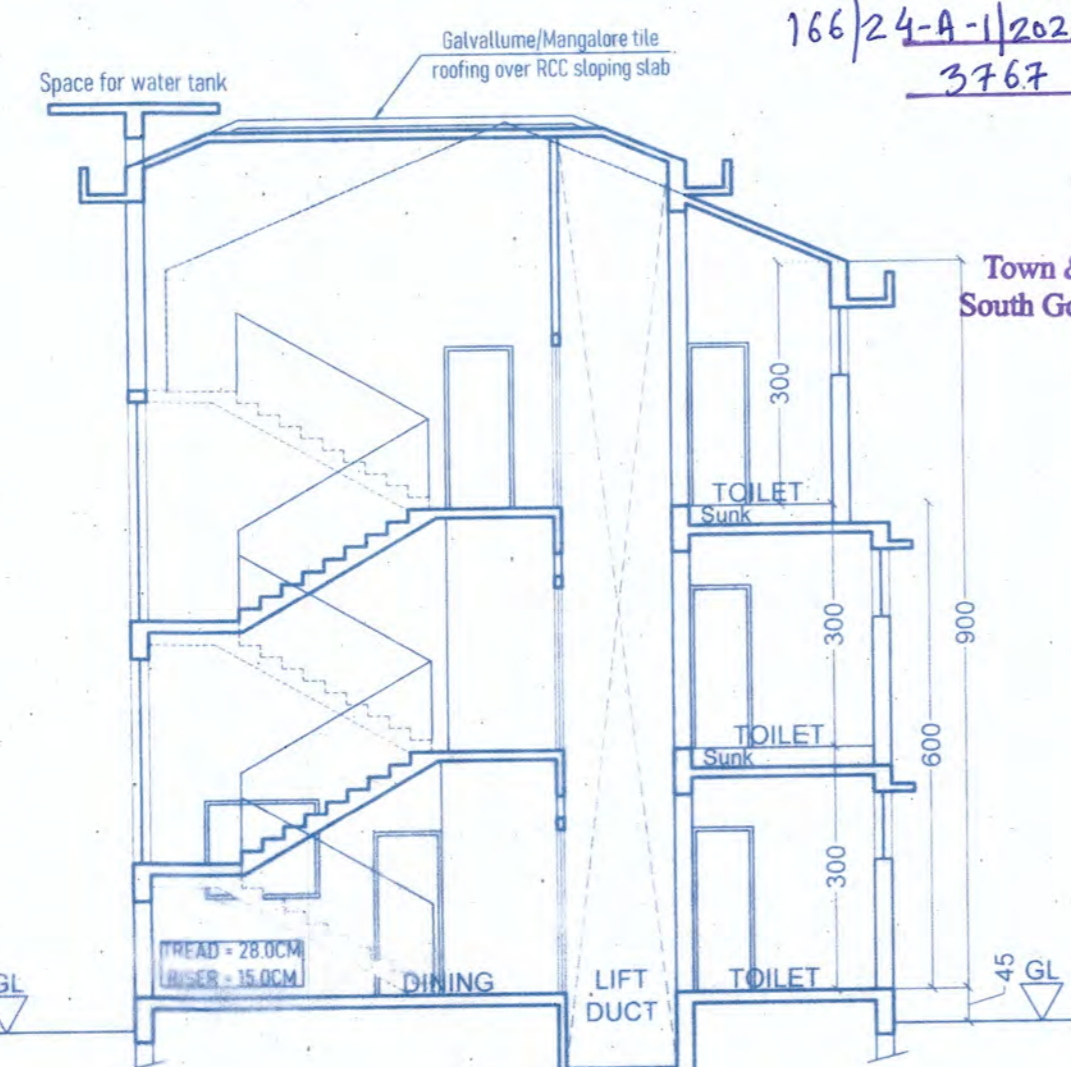


SECTION AA
1:100




PART SECTION AT X (Swimming Pool)
1:100

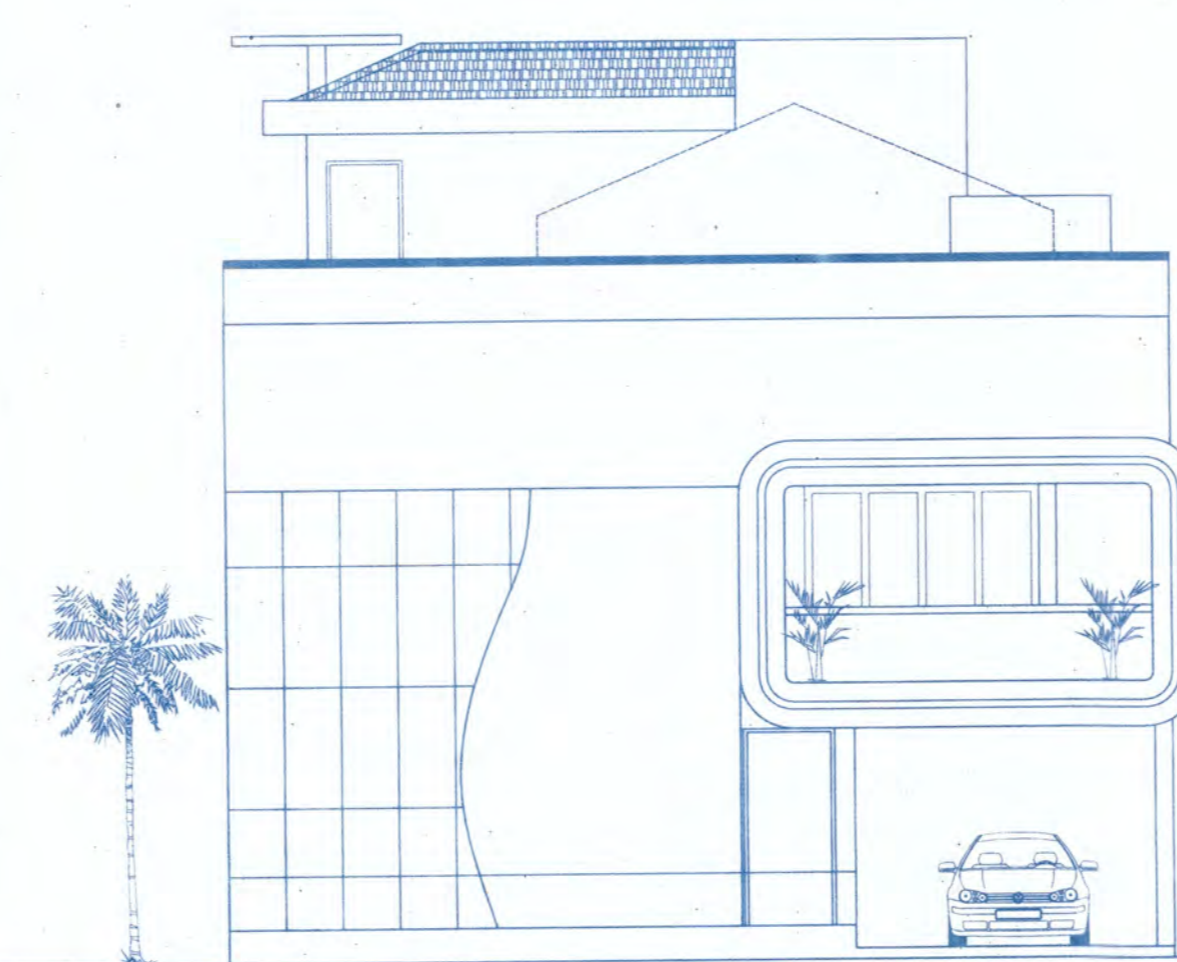


ELEVATION
1:100

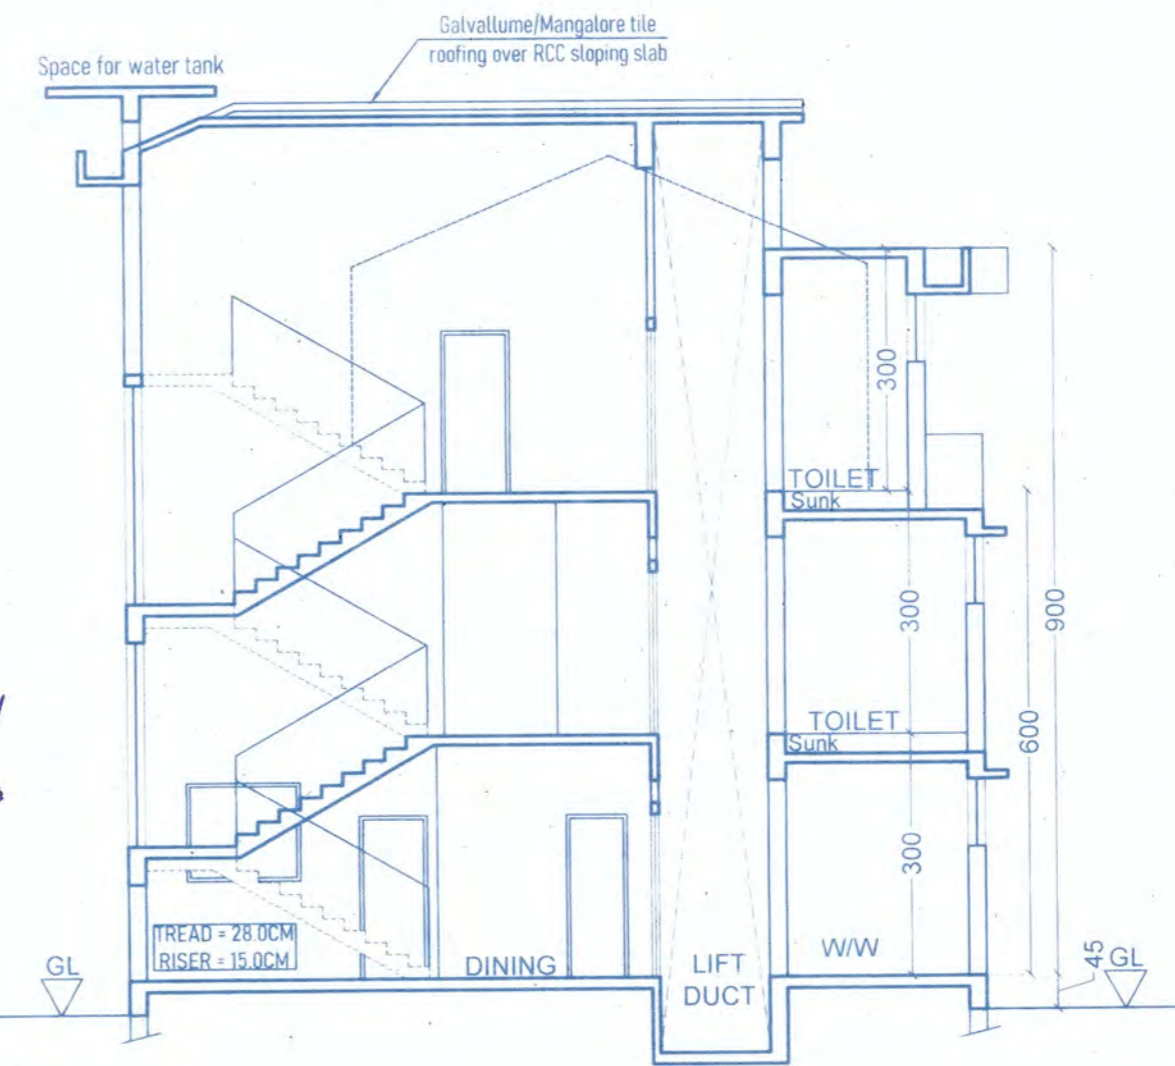


SECTION AA
1:100

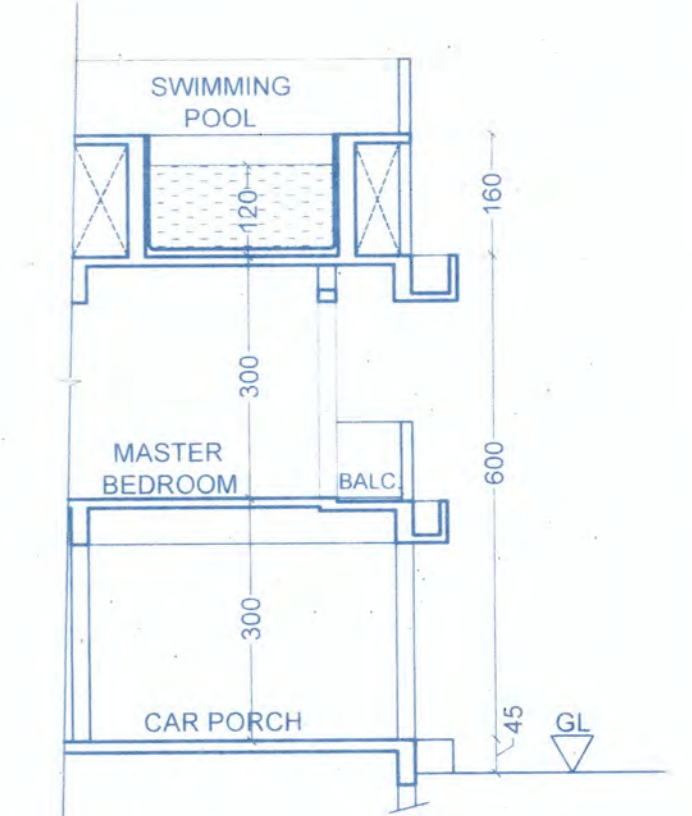


PART SECTION AT X (Swimming Pool)
1:100

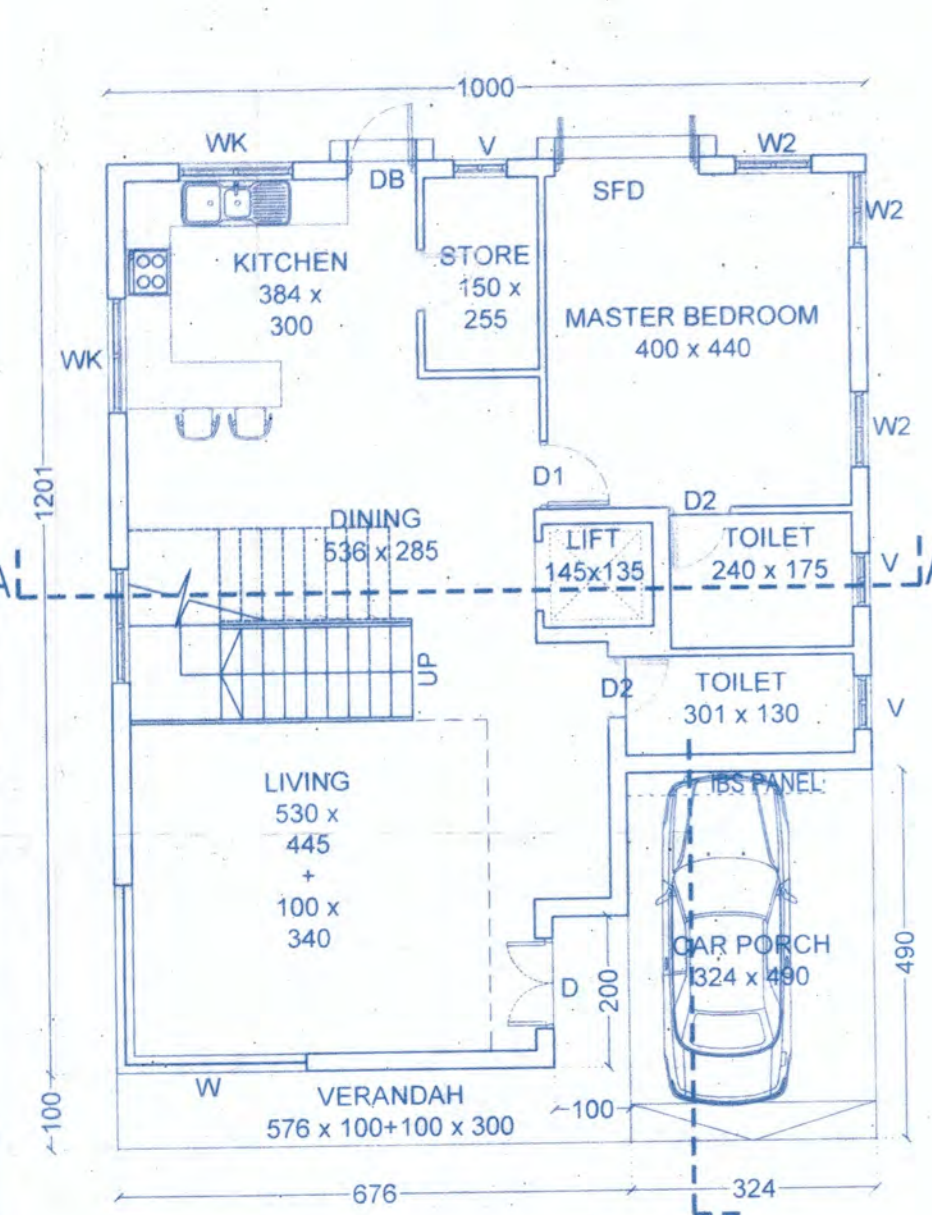


GROUND FLOOR PLAN
1:100

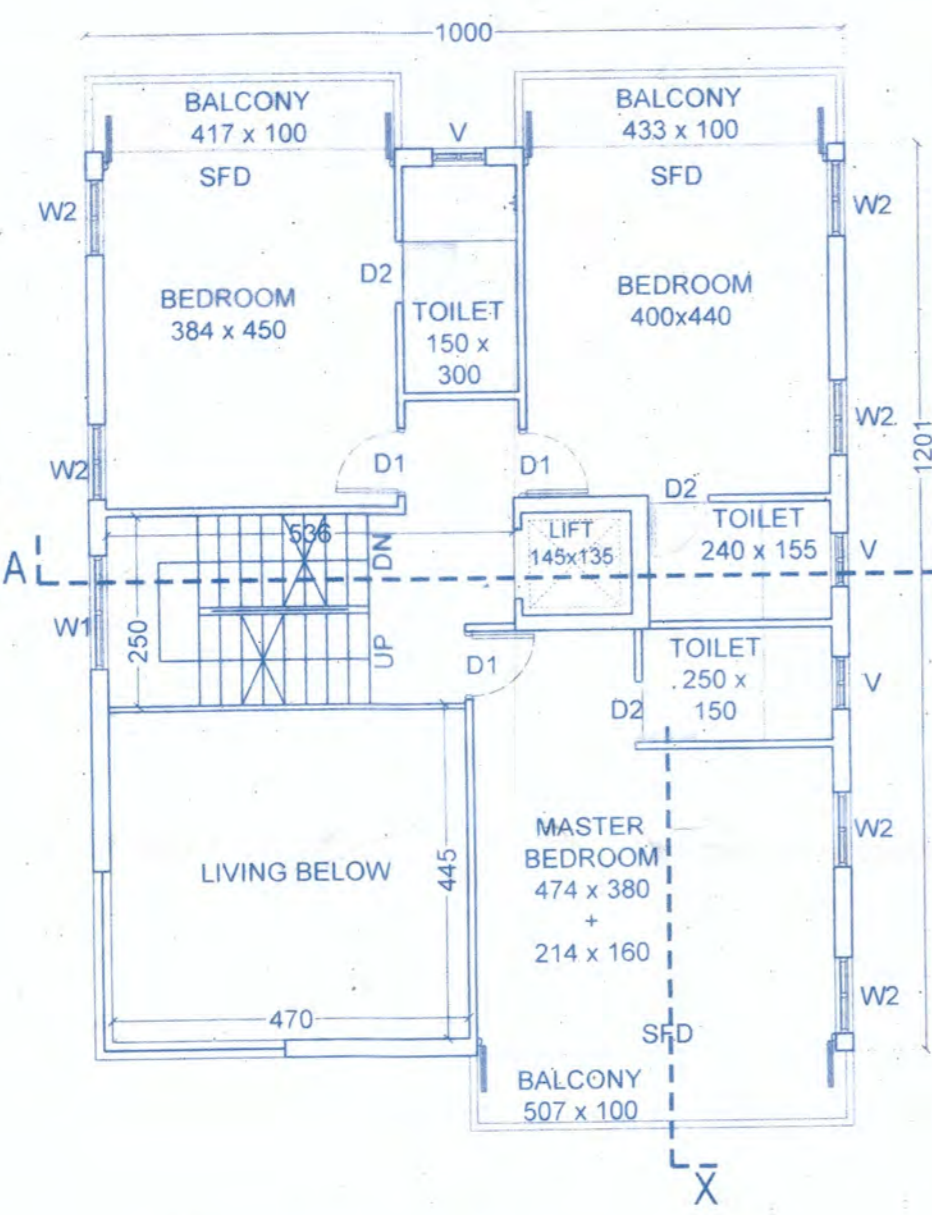


FIRST FLOOR PLAN
1:100

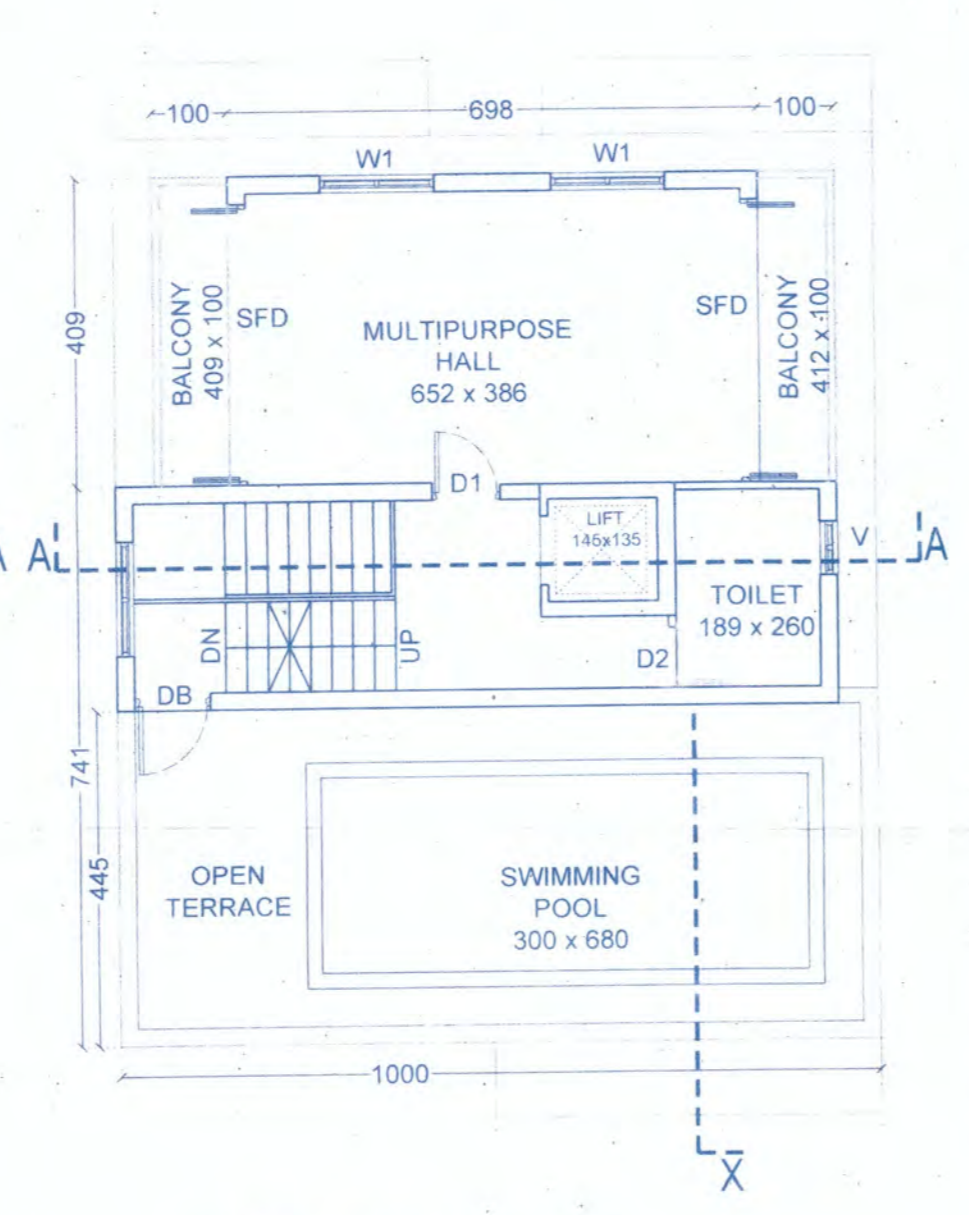


SECOND FLOOR PLAN
1:100

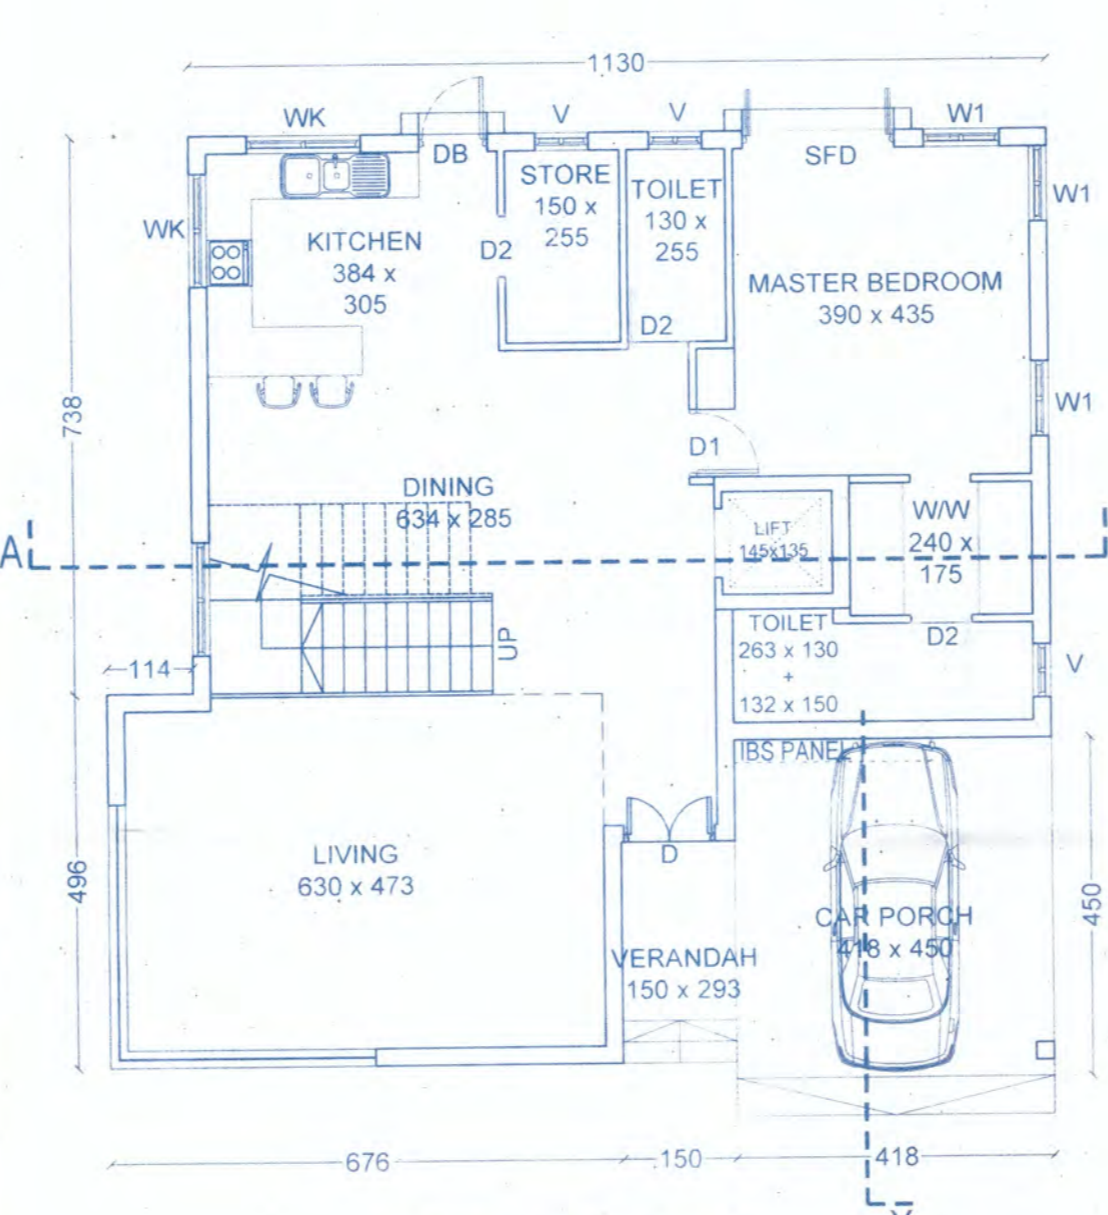

GROUND FLOOR PLAN
1:100

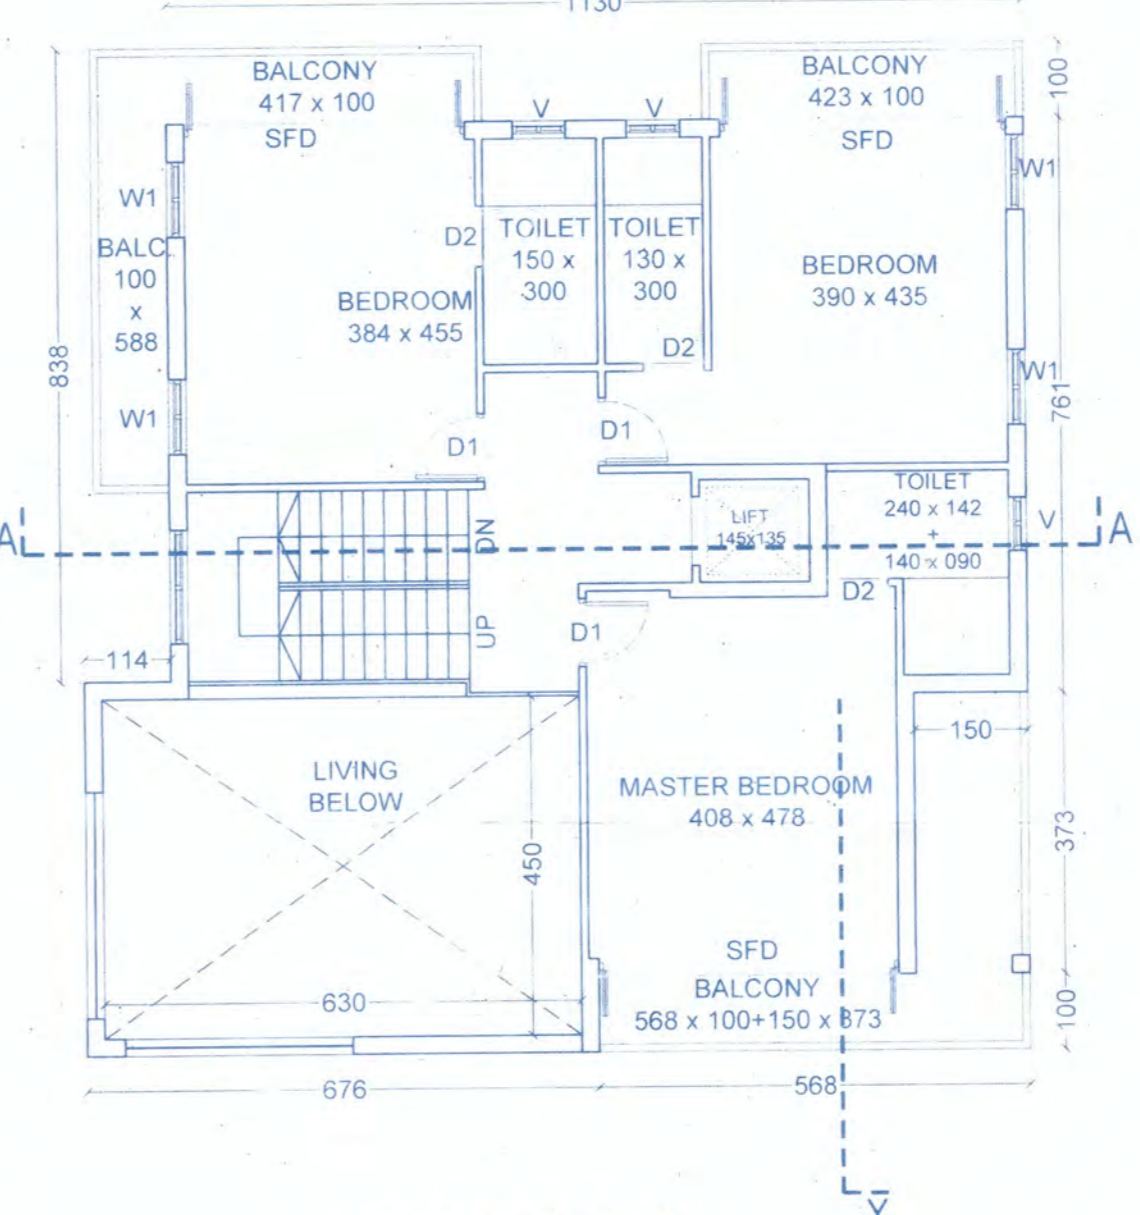

FIRST FLOOR PLAN
1:100

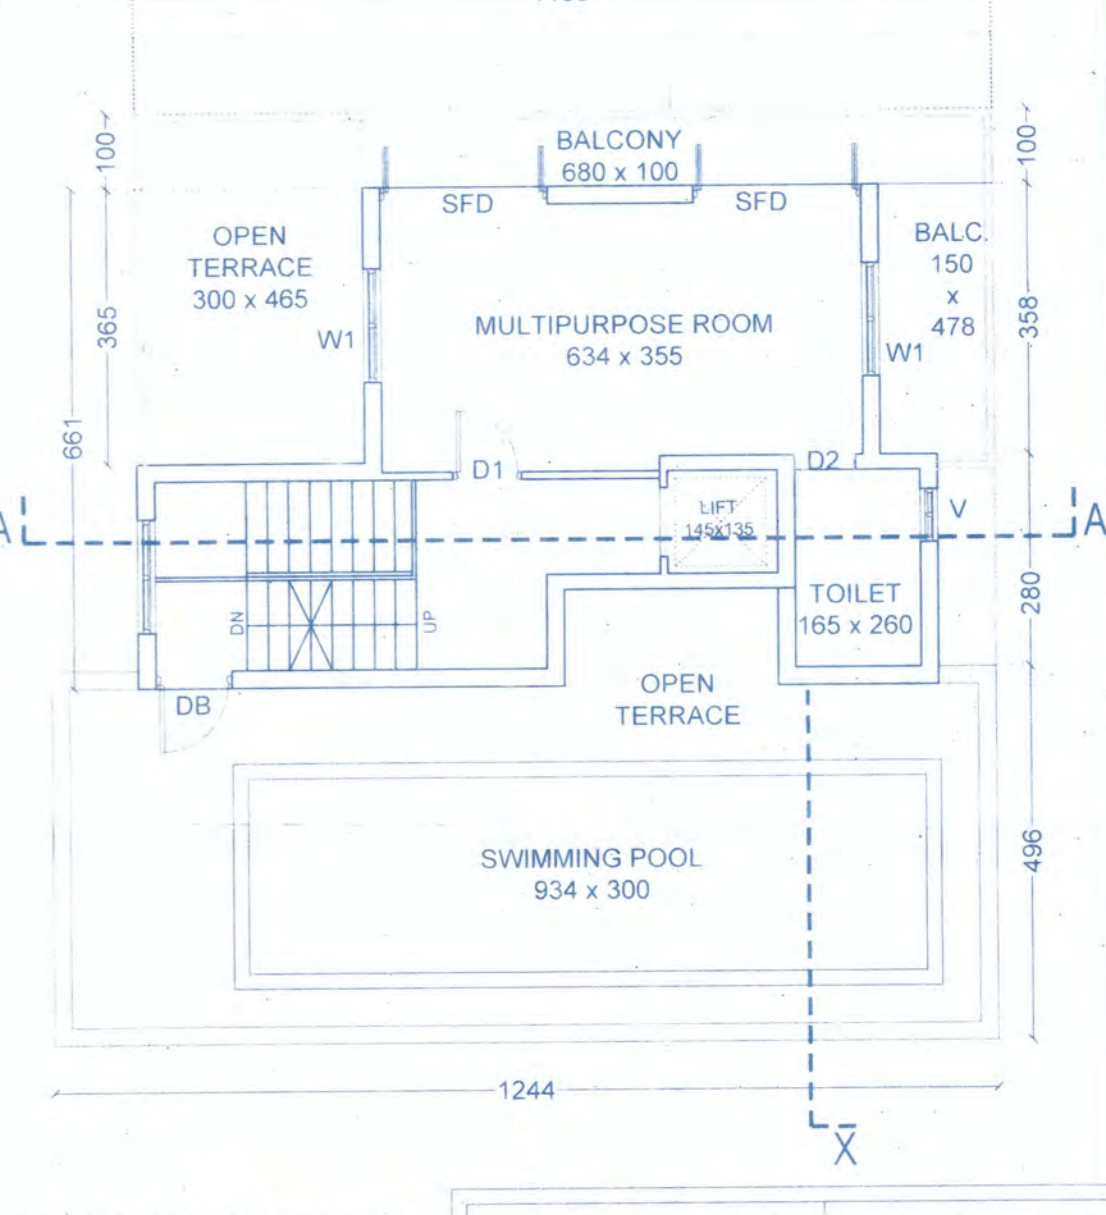

SECOND FLOOR PLAN
1:100

VILLA NO : V-05, 06, 07

AREA STATEMENT

SERIAL NO.	FLOOR DETAILS	TOTAL BUILT-UP AREA (AREA IN M ²)	PARKING IN M ²	NET BUILT-UP AREA IN M ²	AREA FREE OF F.A.R. STAIRCASE IN M ²	VERANDAH /BALCONY IN M ²	NET FLOOR AREA IN M ² (Residential)	TERRACE / SWIMMING
01	GROUND FLOOR	130.11	15.88	114.23	16.07	8.76	89.40	0.00
02	FIRST FLOOR	112.76	0.00	112.76	15.53	13.57	83.66	0.00
03	SECOND FLOOR	64.82	0.00	64.82	19.84	8.21	36.77	44.60
04	TOTAL	307.69	15.88	291.81	51.44	30.54	209.83	44.60

SCHEDULE OF OPENINGS				
TYPE	DOORS		WINDOWS	
	SIZE	TYPE	SIZE	TYPE
D	120X250	W	VAR.X190	
D1	90X250	W1	150X150	
D2	080X210	W2	100X150	
DB	090X250	WK	120X120	
SFD	VAR.X250	WK1	225X120	
		V	070X080	
		V2	100X080	

VILLA NO : V-11

AREA STATEMENT

SERIAL NO.	FLOOR DETAILS	TOTAL BUILT-UP AREA (AREA IN M ²)	PARKING IN M ²	NET BUILT-UP AREA IN M ²	AREA FREE OF F.A.R. STAIRCASE IN M ²	VERANDAH /BALCONY IN M ²	NET FLOOR AREA IN M ² (Residential)	TERRACE / SWIMMING
01	GROUND FLOOR	146.02	18.81	127.21	20.01	4.40	102.80	0.00
02	FIRST FLOOR	131.04	0.00	131.04	19.23	25.79	86.02	0.00
03	SECOND FLOOR	60.79	0.00	60.79	20.28	8.30	32.21	82.36
04	TOTAL	337.85	18.81	319.04	59.52	38.49	221.03	82.36

SCHEDULE OF OPENINGS				
TYPE	DOORS		WINDOWS	
	SIZE	TYPE	SIZE	TYPE
D	120X250	W	VAR.X190	
D1	90X250	W1	150X150	
D2	080X210	W2	100X150	
DB	090X250	WK	120X120	
SFD	VAR.X250	WK1	225X120	
		V	070X080	
		V2	100X080	



SUB DRG NO. : SD-03 DATE : 13-01-2024
 SCALE : 1:100 DELT BY : VELENI D
 JOB NO. :

NOTE: ALL DIMENSIONS ARE IN CENTIMETERS EXCEPT IN SITE PLAN IN METRES UNLESS OTHERWISE SPECIFIED.




OWNER'S SIGNATURE
 ARCHITECT'S SIGNATURE

RAJEEV M. SUKHTHANKER
 B.ARCH.(BOM) ALIA,
 architect
 CA91/14172 AR/0028/2010
RAJEEV M. SUKHTHANKER
 ARCHITECT (B. Arch.(Bom.) Alia)

PROPOSED VILLAS FOR MR.VIVEK & MRS.GAYATHRI.V.SHANBHAG AT VARCA -SALCETE- GOA, ON AMALGAMATED PLOT OF SURVEY.NO.166/12-A & 24-A-1.

CA / 91 / 14172
 AR / 0028 / 2010
 F-1, FIRST FLOOR, FATIMA CHAMBERS,
 NEAR FATIMA CONVENT, MARGAO - GOA,
 PH - 2737170, 2735881
 Email - archrajuk@gmail.com

Approved by the Director, Town & Country Planning Dept., South Goa Dist. Office Margao - Goa on 10/06/2025
 NP No. 166/12-A-1/2023 dated 08/08/2023

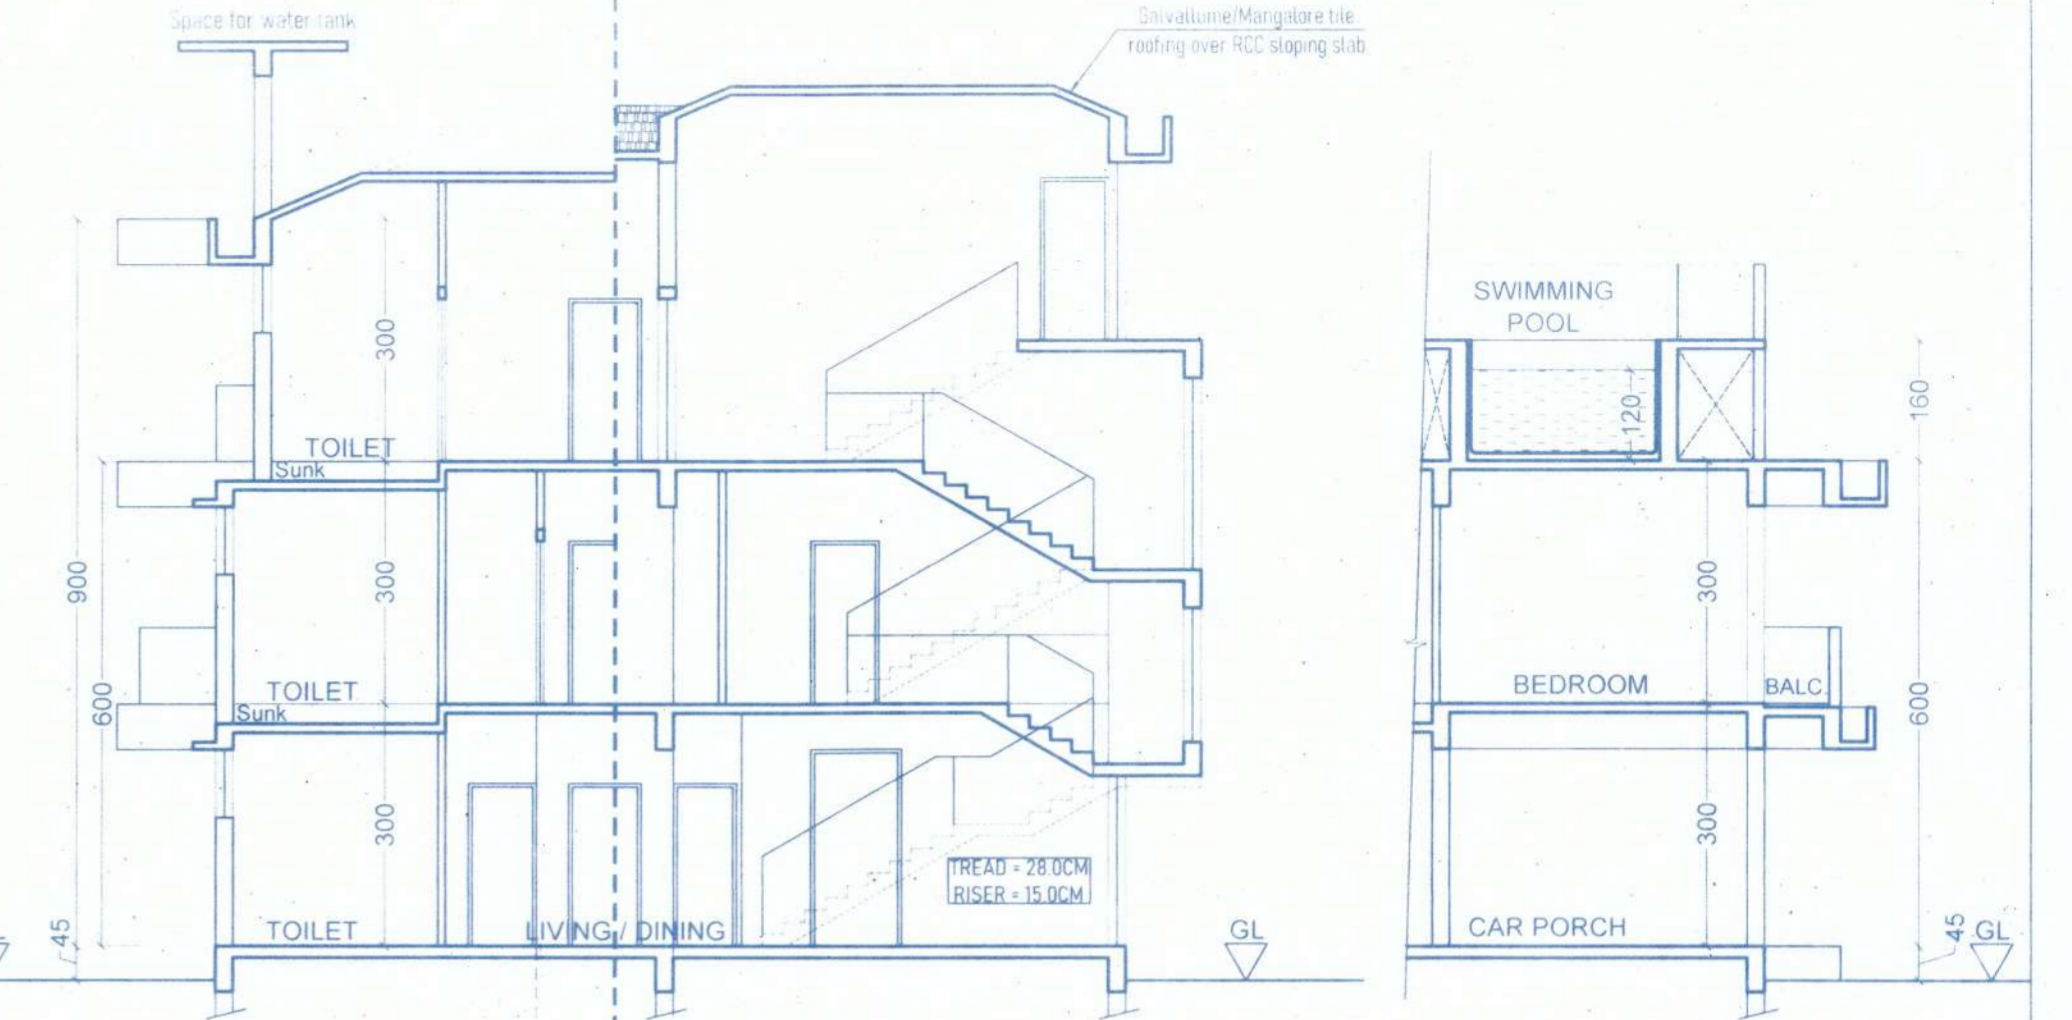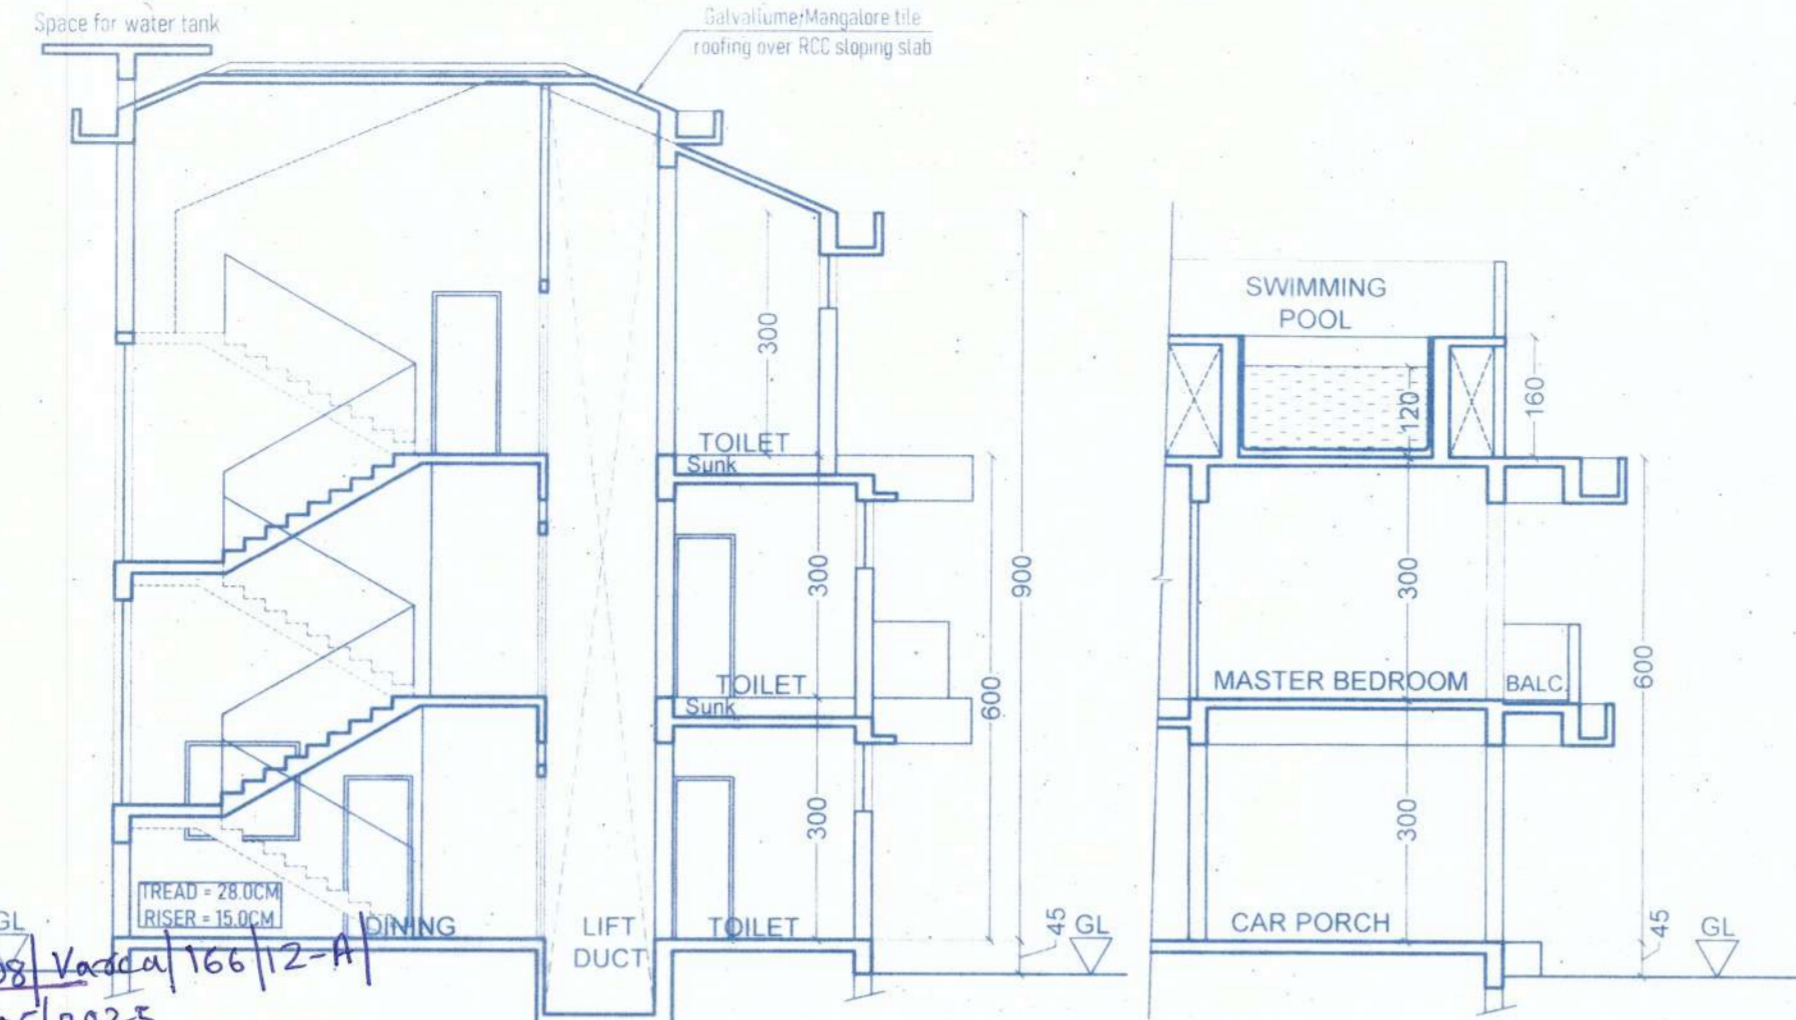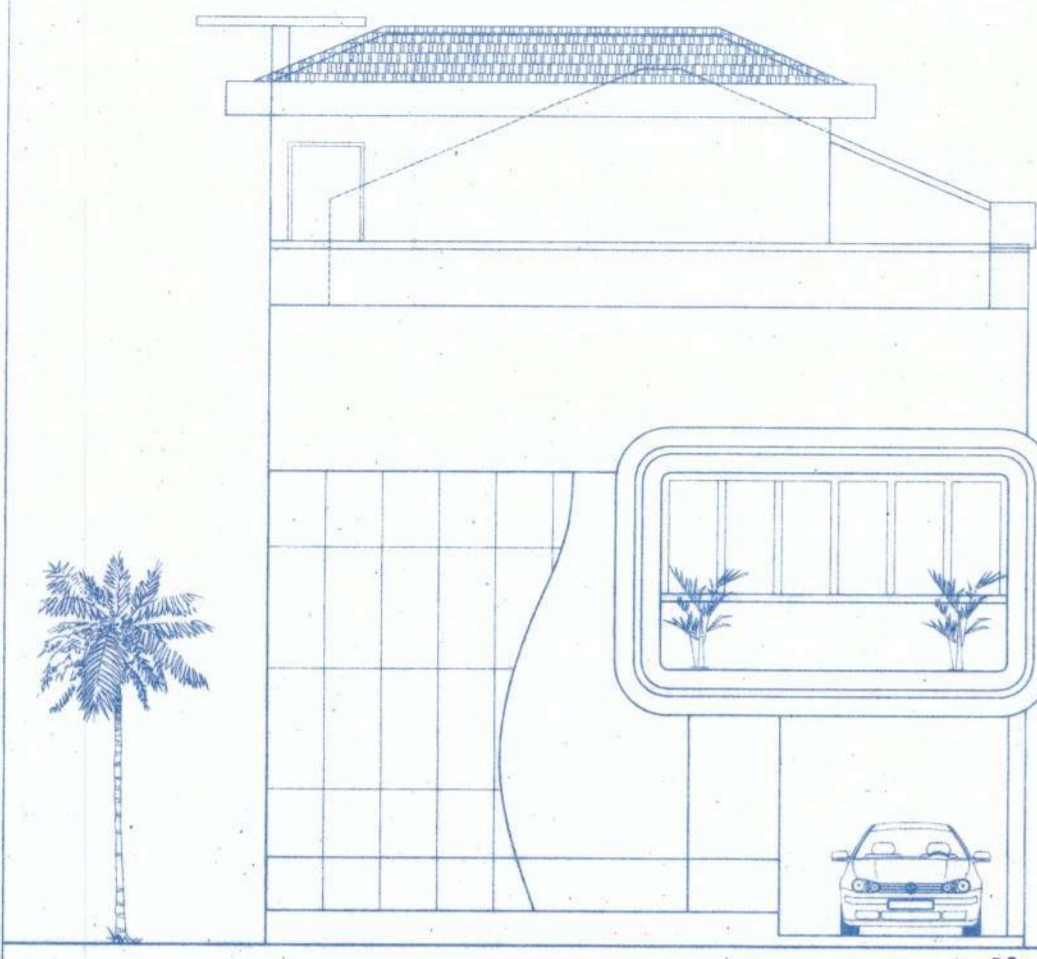

FRONT ELEVATION 1:100

SECTION AA 1:100

PART SECTION AT X (Swimming Pool) 1:100


FRONT ELEVATION 1:100

SECTION AA 1:100


PART SECTION AT X (Swimming Pool) 1:100

Please check order No. TPN/36402/VARCA/166/12-A-1/2023 dated 26/05/2023 regarding the plans


Town Planner
 Town & Country Planning Dept.,
 South Goa Dist. Office Margao - Goa

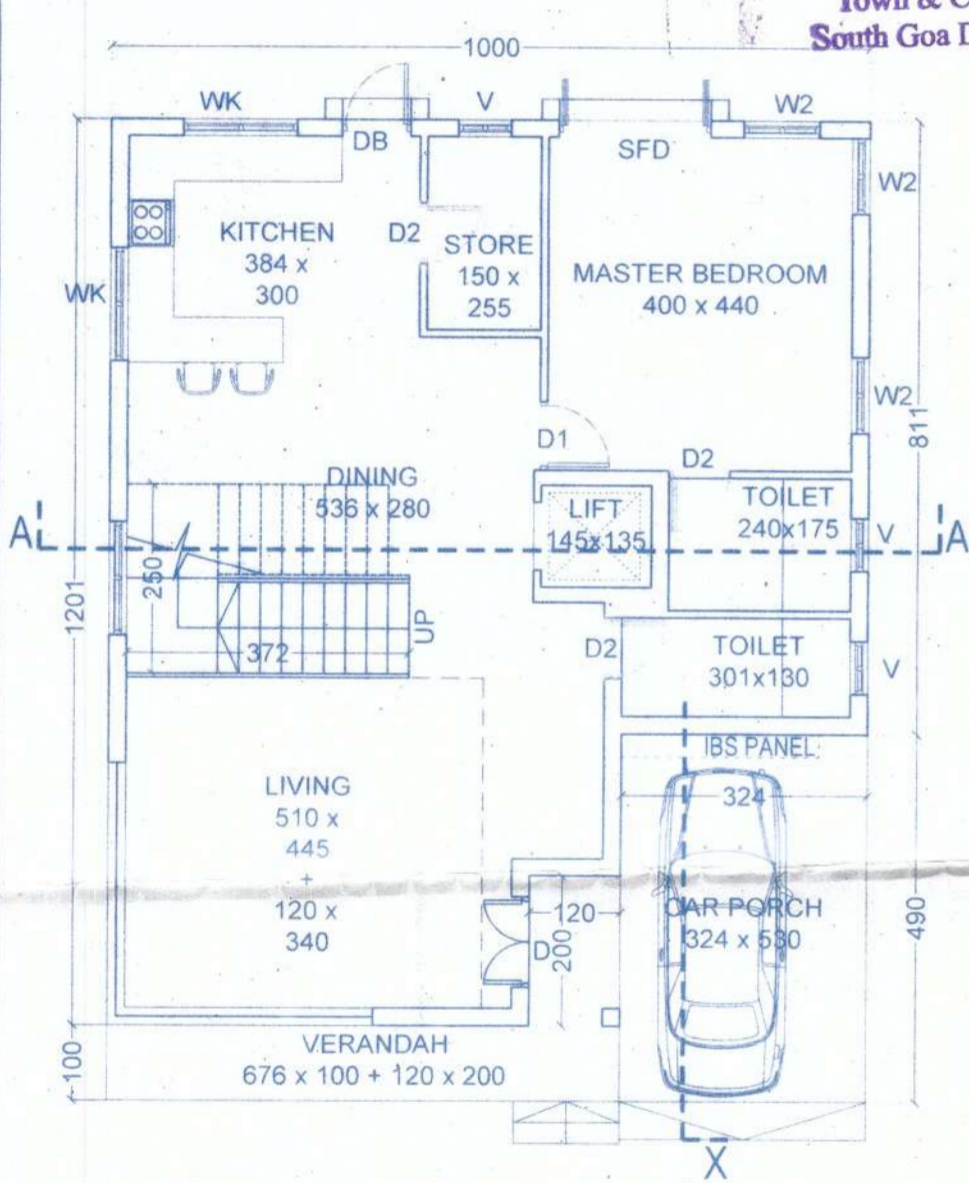


GROUND FLOOR PLAN 1:100

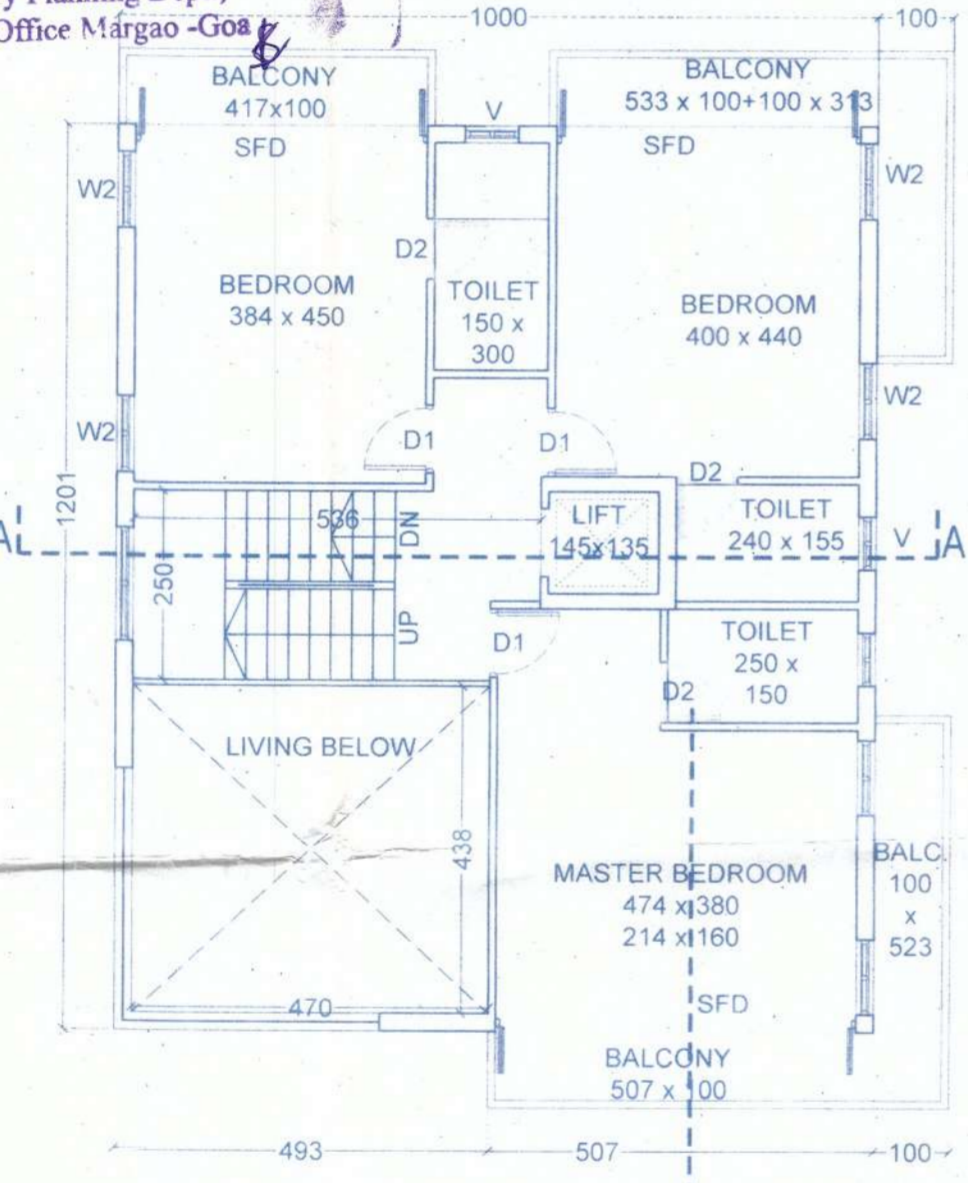


FIRST FLOOR PLAN 1:100

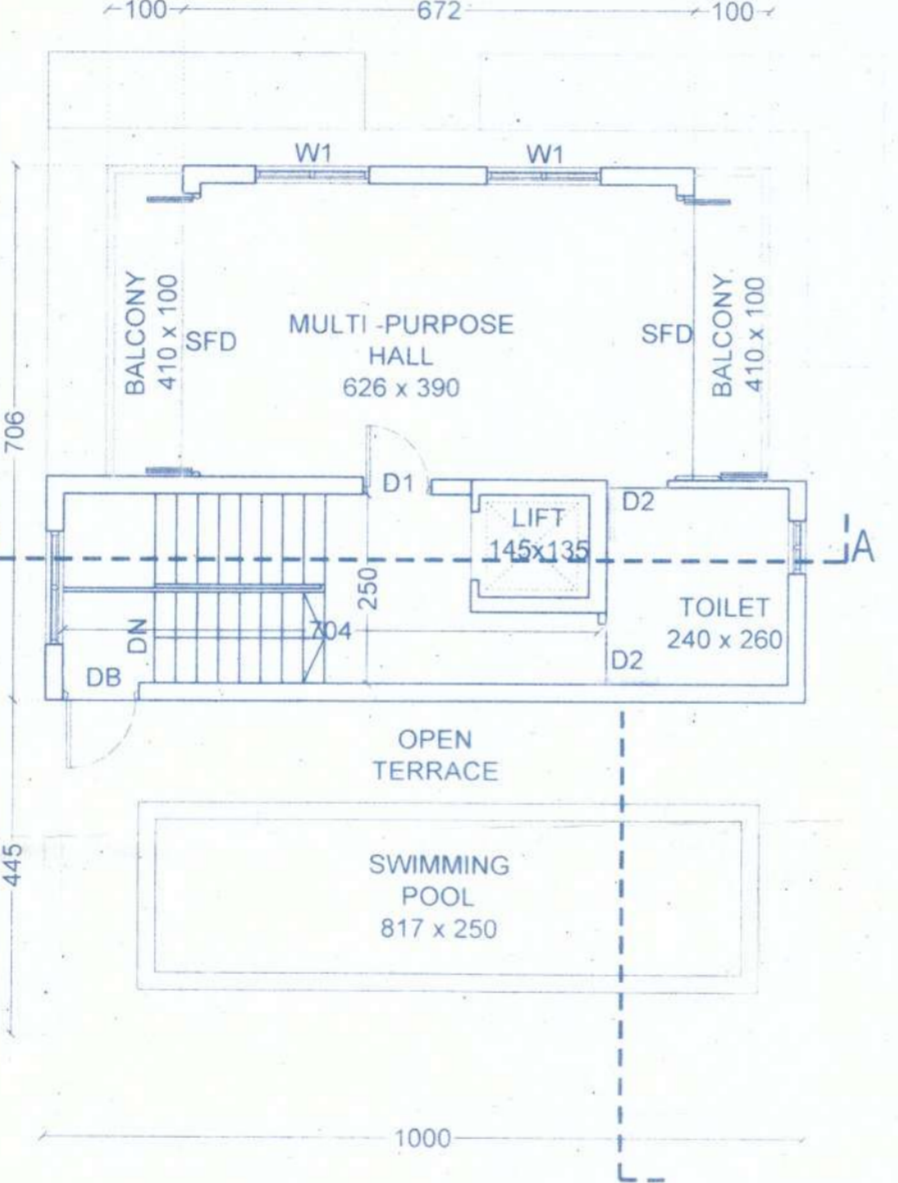


SECOND FLOOR PLAN 1:100

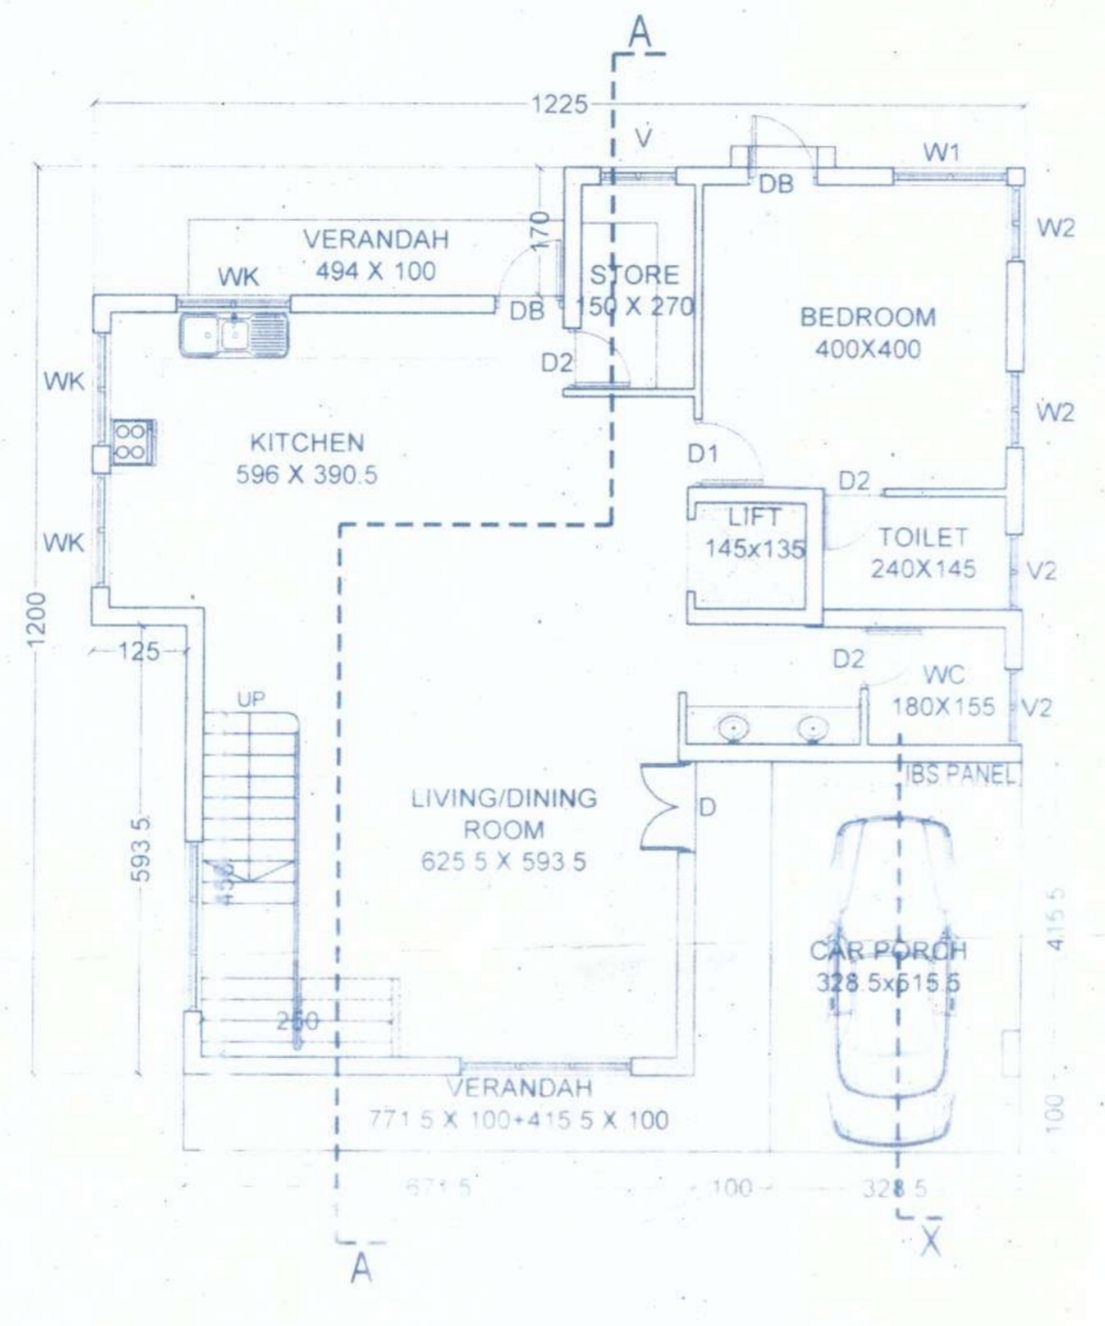

GROUND FLOOR PLAN 1:100

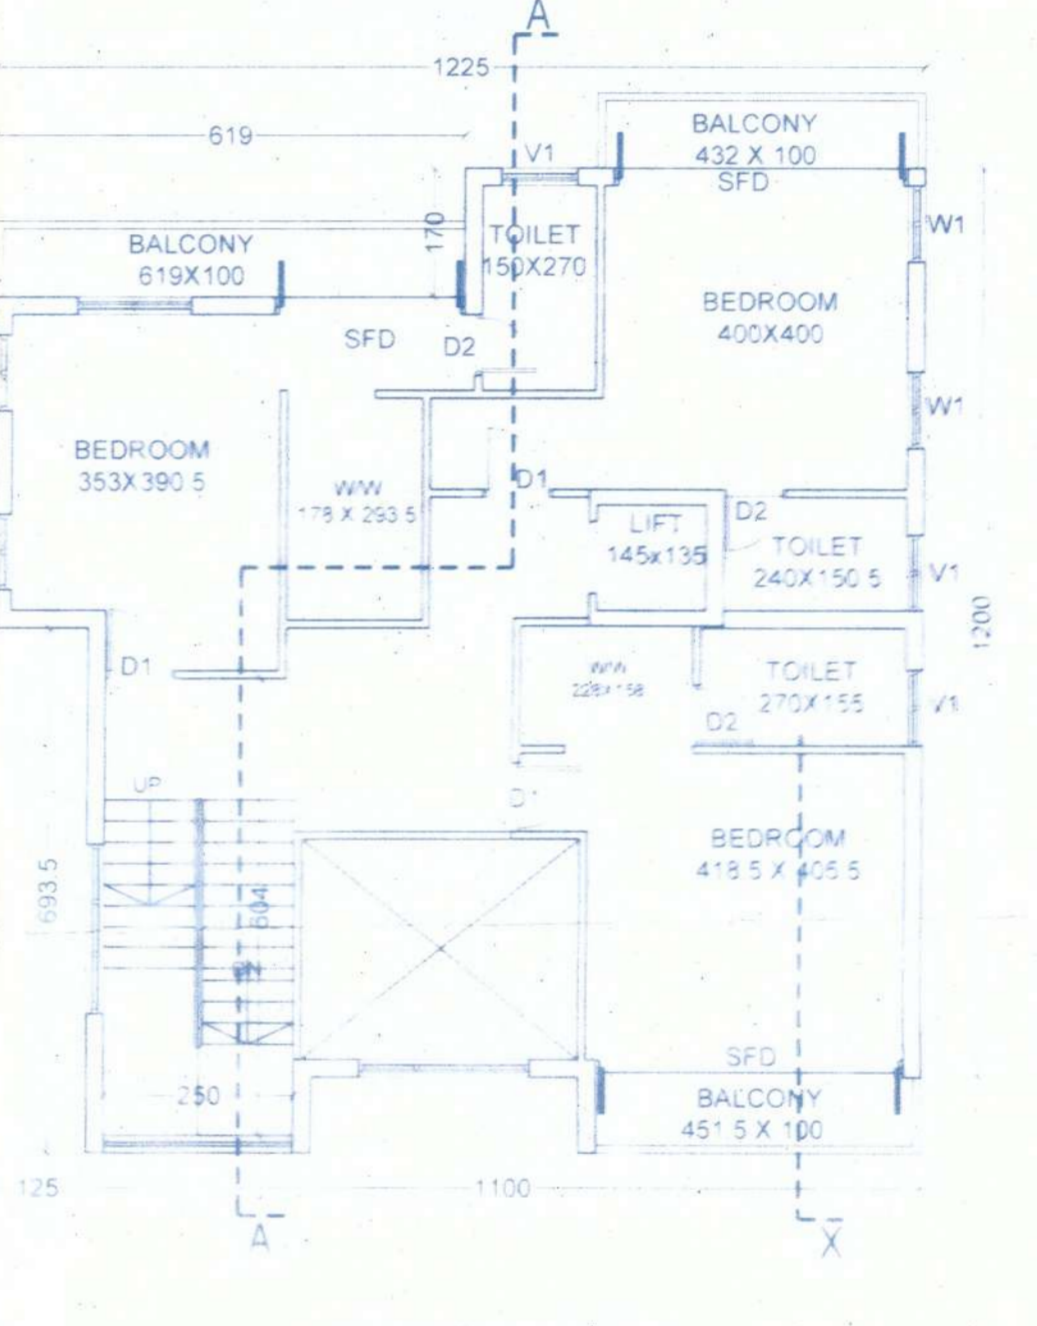

FIRST FLOOR PLAN 1:100

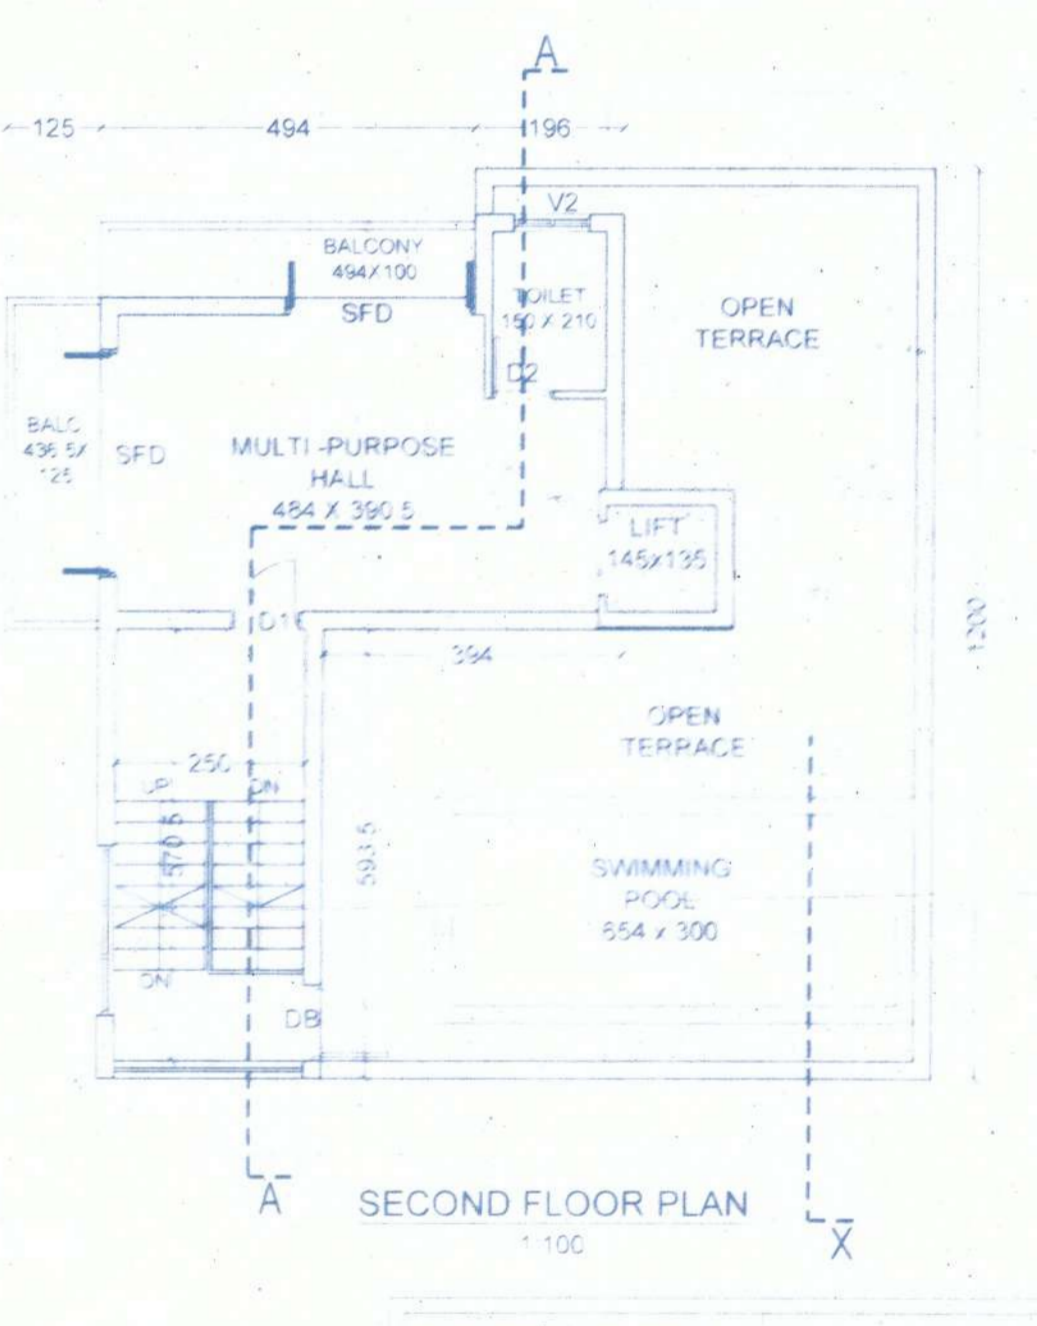

SECOND FLOOR PLAN 1:100

VILLA NO : V-12

AREA STATEMENT

SERIAL NO.	FLOOR DETAILS	TOTAL BUILT-UP AREA (AREA IN M ²)	PARKING IN M ²	NET BUILT-UP AREA IN M ²	AREA FREE OF F.A.R		NET FLOOR AREA IN M ² (Residential)	TERRACE / SWIMMING
					STAIRCASE IN M ²	VERANDAH / BALCONY IN M ²		
01	GROUND FLOOR	130.11	15.88	114.23	16.38	8.76	89.09	0.00
02	FIRST FLOOR	122.12	0.00	122.12	15.31	22.93	83.88	0.00
03	SECOND FLOOR	65.34	0.00	65.34	19.90	8.23	37.21	44.50
04	TOTAL	317.57	15.88	301.69	51.59	39.92	210.18	44.50

SCHEDULE OF OPENINGS				
TYPE	DOORS		WINDOWS	
	SIZE	TYPE	SIZE	TYPE
D	120X250	W	VAR.X190	
D1	90X250	W1	150X150	
D2	080X210	W2	100X150	
DB	090X250	WK	120X120	
SFD	VAR.X250	WK1	225X120	
		V	070X080	
		V2	100X080	

VILLA NO : V-13

AREA STATEMENT

SERIAL NO.	FLOOR DETAILS	TOTAL BUILT-UP AREA (AREA IN M ²)	PARKING IN M ²	NET BUILT-UP AREA IN M ²	AREA FREE OF F.A.R		NET FLOOR AREA IN M ² (Residential)	TERRACE / SWIMMING
					STAIRCASE IN M ²	VERANDAH / BALCONY IN M ²		
01	GROUND FLOOR	145.25	16.93	128.32	21.03	17.06	90.23	0.00
02	FIRST FLOOR	136.07	0.00	136.07	22.69	15.02	98.36	0.00
03	SECOND FLOOR	62.93	0.00	62.93	25.52	10.39	27.02	71.06
04	TOTAL	344.25	16.93	327.32	69.24	42.47	215.61	71.06

SCHEDULE OF OPENINGS				
TYPE	DOORS		WINDOWS	
	SIZE	TYPE	SIZE	TYPE
D	120X250	W	VAR.X190	
D1	90X250	W1	150X150	
D2	080X210	W2	100X150	
DB	090X250	WK	120X120	
SFD	VAR.X250	WK1	225X120	
		V	070X080	
		V2	100X080	



SECRETARY
 V.P. VARCA

ARCHITECT'S SIGNATURE

[Signature]

RAJEEV M. SUKHTHANKER
 B.Arch. (BOM) A.I.A.,
 Architect
 CA91/14172 AR/0028/2010
RAJEEV M. SUKHTHANKER
 ARCHITECT (B. Arch. (Bom.) AIIA)


PROPOSED VILLAS FOR MR.VIVEK & MRS.GAYATHRI.V.SHANBHAG, AT VARCA -SALCETE- GOA ON AMALGAMATED PLOT OF SURVEY.NO.166/12-A & 24-A-1.

CA / 91 / 14172
 AR / 0028 / 2010
 F-1 FIRST FLOOR FATIMA CHAMBERS
 NEAR FATIMA CONVENT, MARGAO - GOA
 PH - 2737170, 2735881
 Email - archrajsuk@gmail.com


Approved by the Government of Goa
 Sub-Divisional Engineer, Varca
 10/06/2025
 16/08/2025
 08/08/2025



SECRETARY
 V. VARCA

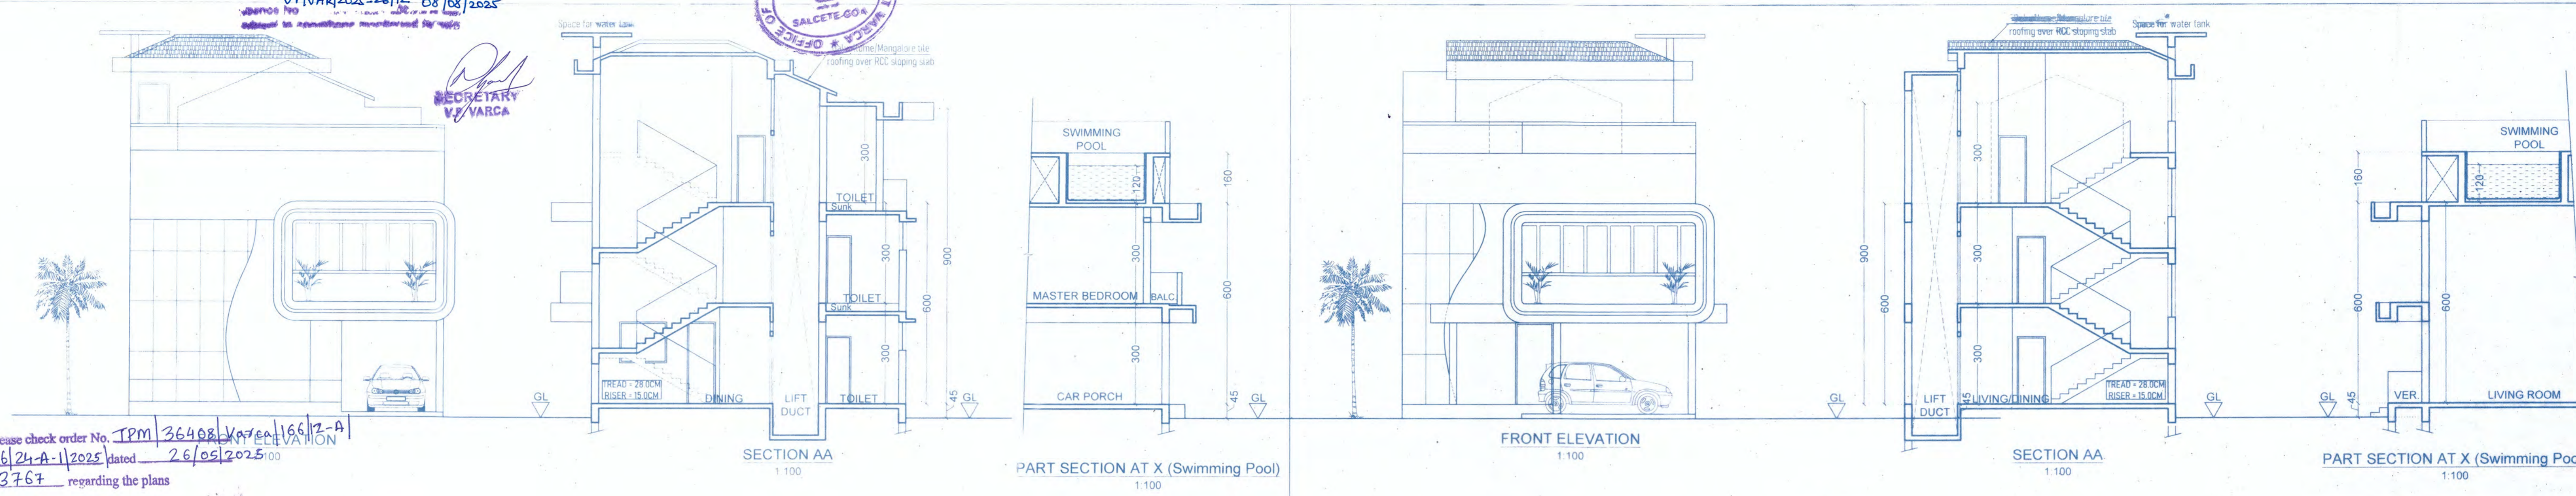

Please check order No. IPM/36408/Varca/166/12-A
 16/08/2025 dated 26/05/2025
 3767 regarding the plans

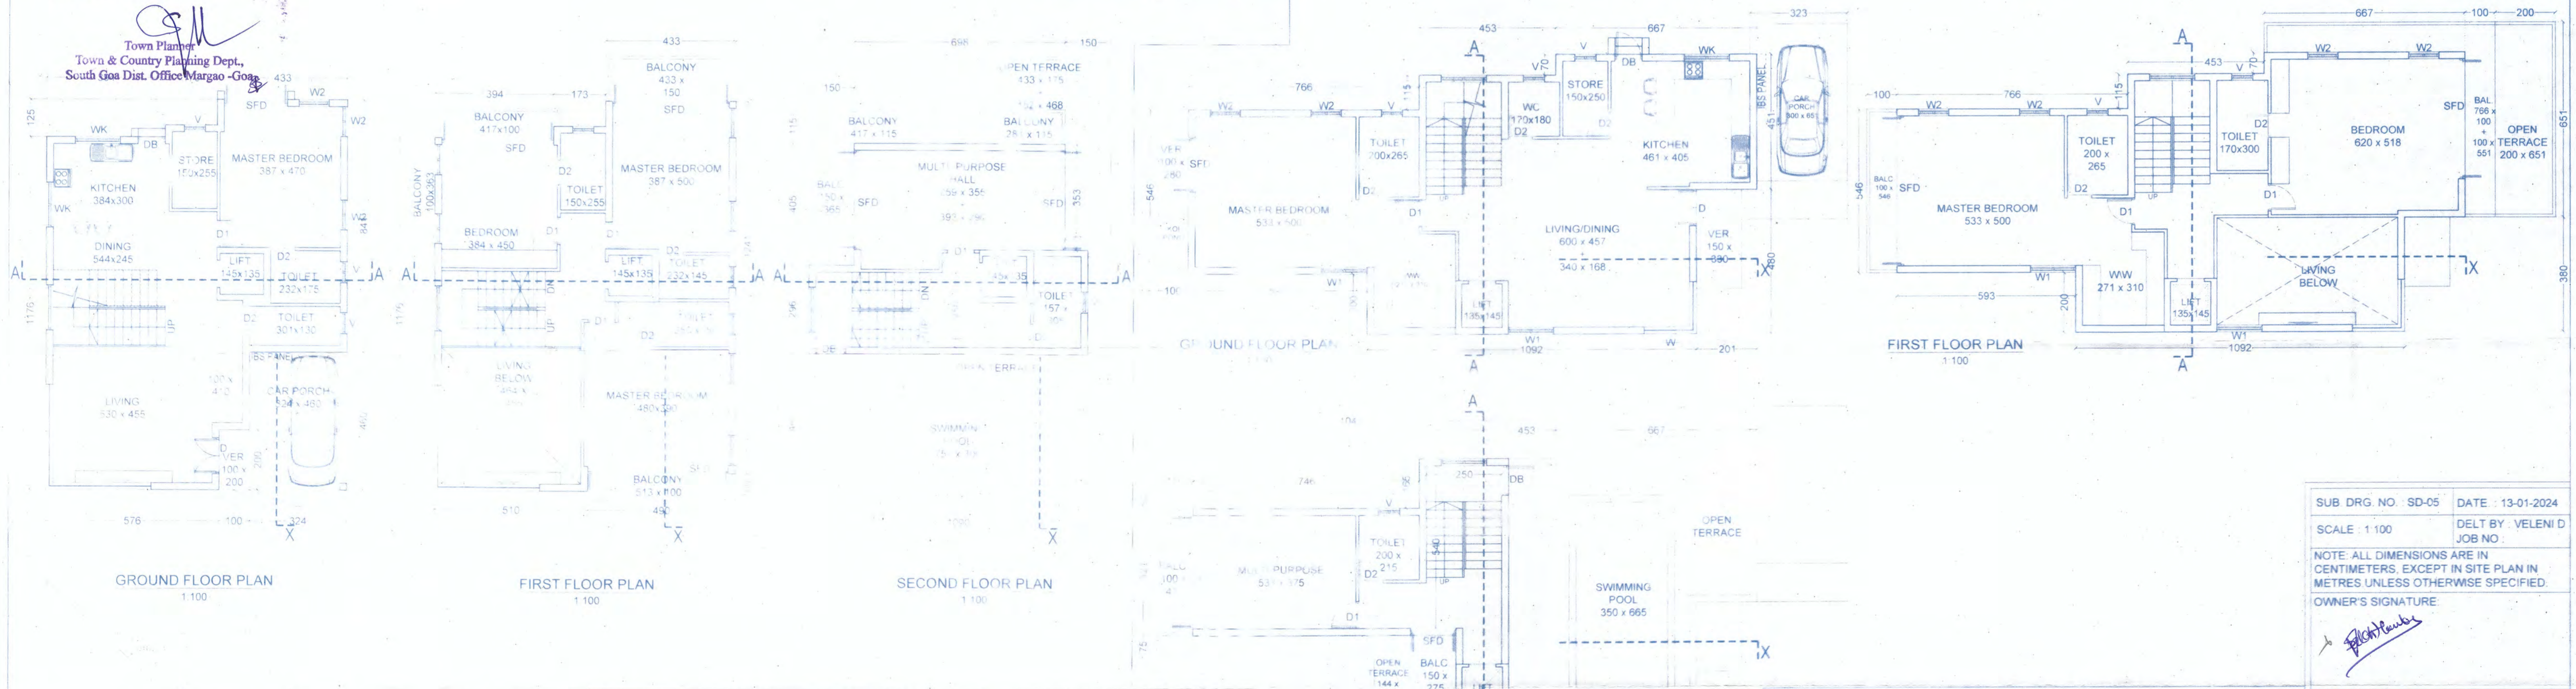

SUB DRG NO. SD-05 DATE : 13-01-2024
 SCALE : 1:100 DELT BY : VELENI D
 JOB NO :
 NOTE: ALL DIMENSIONS ARE IN CENTIMETERS, EXCEPT IN SITE PLAN IN METRES UNLESS OTHERWISE SPECIFIED.
 OWNER'S SIGNATURE

ARCHITECT'S SIGNATURE

VILLA NO : V-14

AREA STATEMENT

SERIAL NO.	FLOOR DETAILS	TOTAL BUILT-UP AREA (AREA IN M ²)	PARKING IN M ²	NET BUILT-UP AREA IN M ²	AREA FREE OF F.A.R		NET FLOOR AREA IN M ² (Residential)	TERRACE / SWIMMING
					STAIRCASE IN M ²	VERANDAH / BALCONY IN M ²		
01	GROUND FLOOR	123.70	14.90	108.80	16.27	2.00	90.53	0.00
02	FIRST FLOOR	119.58	0.00	119.58	17.37	19.46	82.75	
03	SECOND FLOOR	66.92	0.00	66.92	21.95	10.87	34.10	64.2
04	TOTAL	310.20	14.90	295.30	55.59	32.33		

SCHEDULE OF OPENINGS

DOORS		WINDOWS	
TYPE	SIZE	TYPE	SIZE
D	120X250	W	VAR X190
D1	90X250	W1	150X150
D2	080X210	W2	100X150
DB	090X250	WK	120X120
SFD	VAR X250	WK1	225X120
		V	070X080
		V2	100X080

VILLA NO : V-15

AREA STATEMENT

SERIAL NO.	FLOOR DETAILS	TOTAL BUILT-UP AREA (AREA IN M ²)	PARKING IN M ²	NET BUILT-UP AREA IN M ²	AREA FREE OF F.A.R		NET FLOOR AREA IN M ² (Residential)	TERRACE / SWIMMING
					STAIRCASE IN M ²	VERANDAH / BALCONY IN M ²		
01	GROUND FLOOR	164.71	20.26	144.45	19.58	7.75	117.12	0.00
02	FIRST FLOOR	135.90	0.00	135.90	21.82	18.63	95.45	13.02
03	SECOND FLOOR	62.75	0.00	62.75	25.05	9.18	28.52	71.88
04	TOTAL	363.36	20.26	343.10	66.45	35.56	241.09	84.90

SCHEDULE OF OPENINGS

DOORS		WINDOWS	
TYPE	SIZE	TYPE	SIZE
D	120X250	W	VAR X190
D1	90X250	W1	150X150
D2	080X210	W2	100X150
DB	090X250	WK	120X120
SFD	VAR X250	WK1	225X120
		V	070X080
		V2	100X080

PROPOSED VILLAS FOR MR.VIVEK & MRS.GAYATHRI V SHANBHAG AT VARCA SALCETE, GOA, ON AMALGAMATED PLOT OF SURVEY.NO.166/12-A & 24-A-1.

RAJEEV M. SUKHTHANKER
 B.Arch.(BOM) A.I.A.,
 architect
 CA/91/14172 AR/0028/2010
RAJEEV M. SUKHTHANKER
 ARCHITECT (B. Arch.(Bom.) AIIA)
 CA / 91 / 14172
 AR / 0028 / 2010
 F-1, FIRST FLOOR, FATIMA CHAMBERS,
 NEAR FATIMA CONVENT, MARGAO - GOA.
 PH - 2737170, 2735881
 Email - archrajsuk@gmail.com


Approved by V.P. NARGA
 3-1(c)
 10/06/2025
 NP/VAR/2025-2024/12-08/08/2025

Please check order No. 1PM/36408/Vasca/166/12-A/
 166/24-A-1/2025, dated 26/05/2025
 3767 regarding the plans

Town Planner
 Town & Country Planning Dept.,
 South Goa Dist. Office Margao-Goa




SECRETARY
 V.P. NARGA

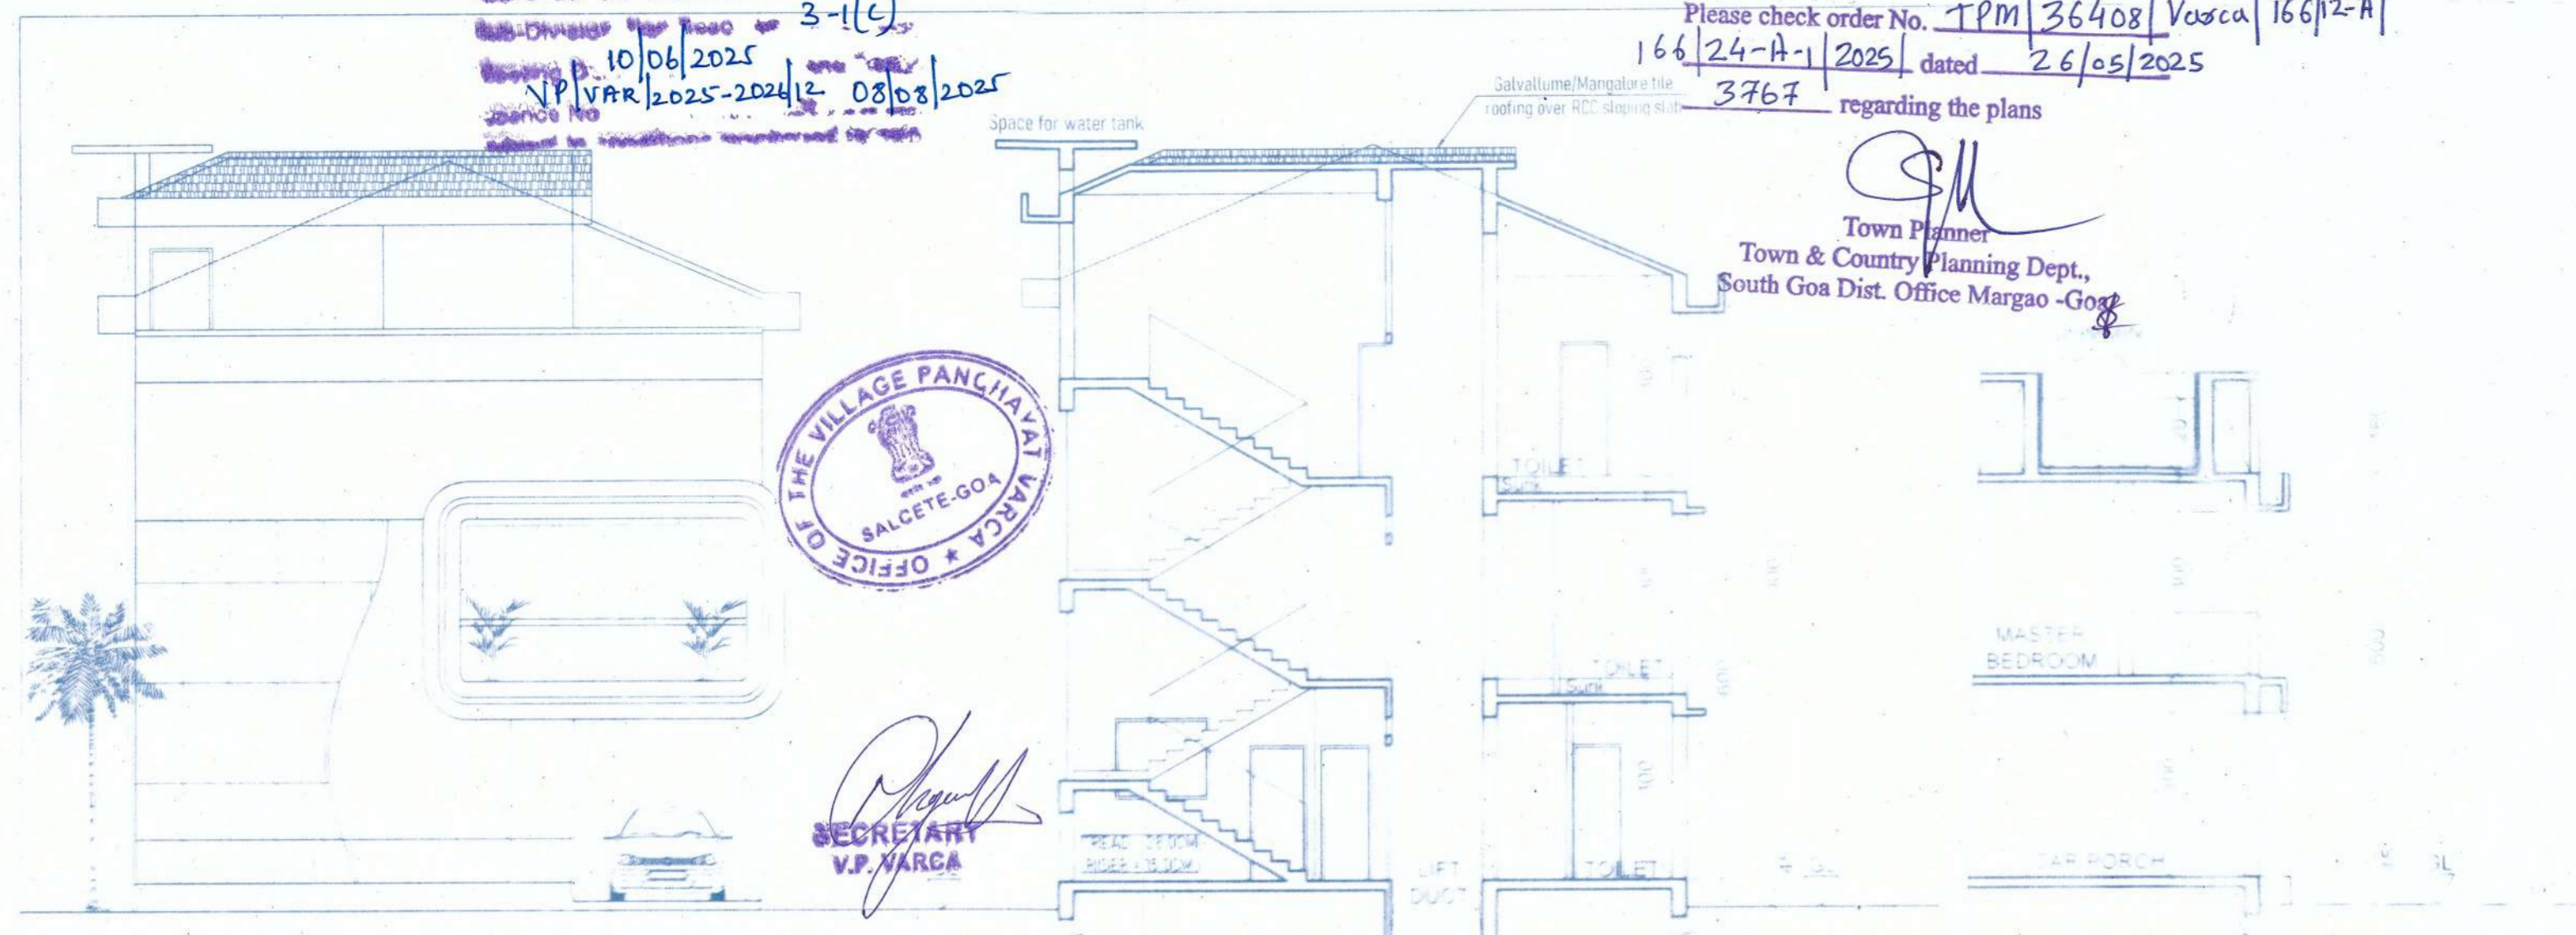

FRONT ELEVATION

SECTION AA

PART SECTION AT X (Swimming Pool)

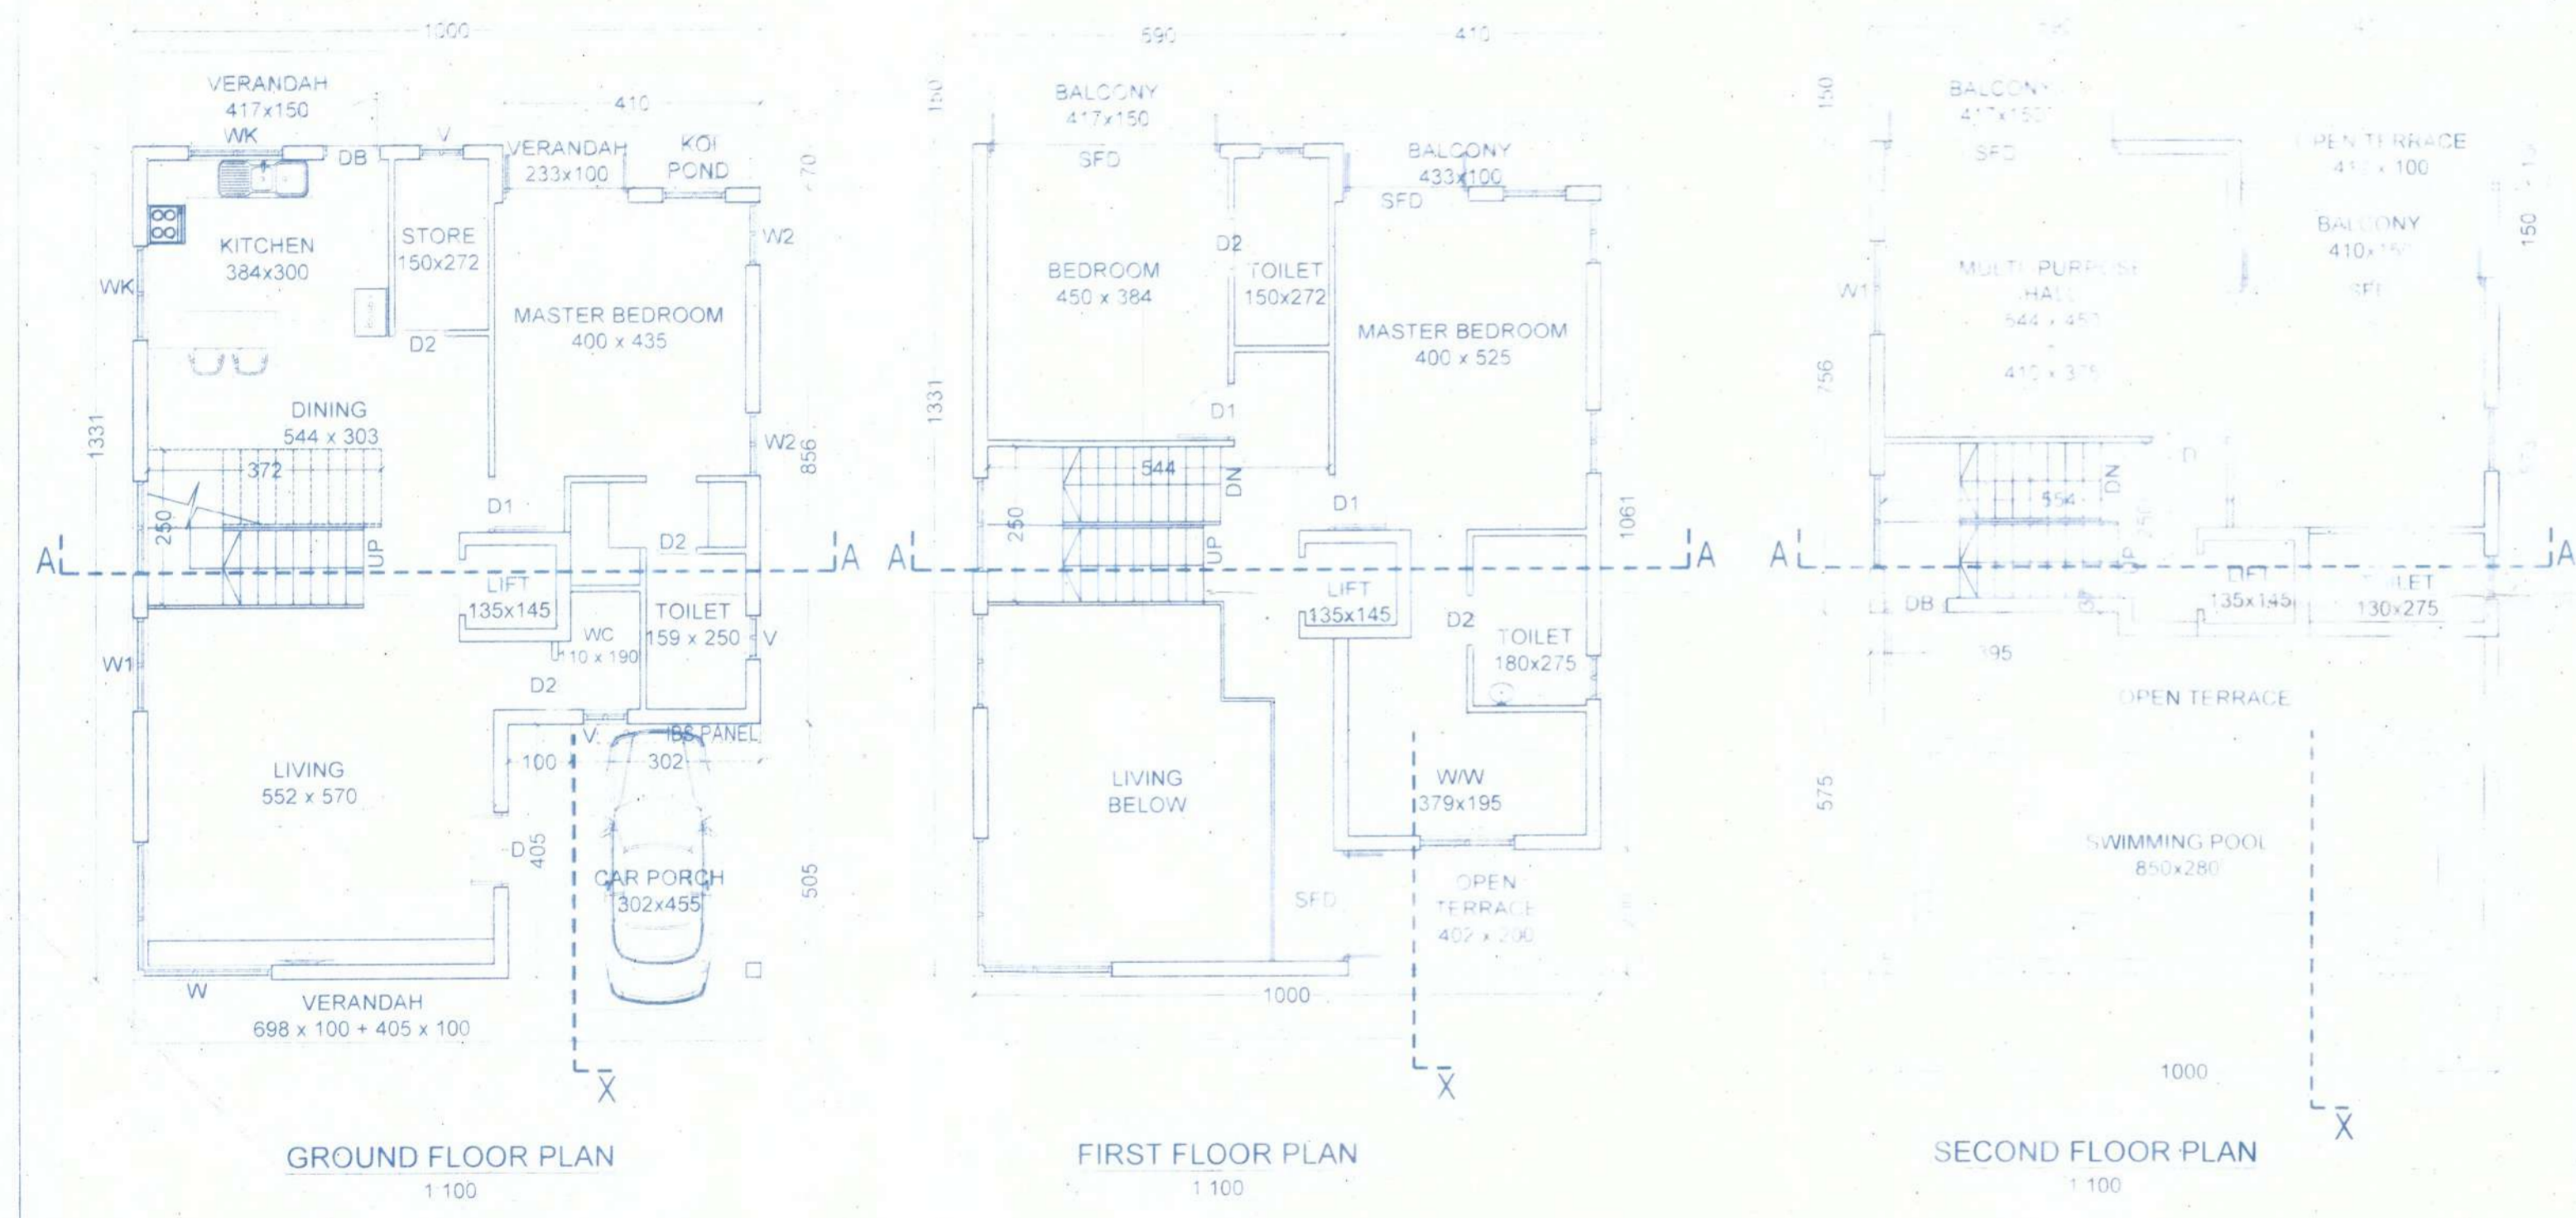


GROUND FLOOR PLAN

FIRST FLOOR PLAN

SECOND FLOOR PLAN


SCHEDULE OF OPENINGS			
DOORS		WINDOWS	
TYPE	SIZE	TYPE	SIZE
D	120X250	W	VAR.X190
D1	90X250	W1	150X150
D2	080X210	W2	100X150
DB	090X250	WK	120X120
SFD	VAR.X250	WK1	225X120
		V	070X080
		V2	100X080

VILLA NO : V-16							
AREA STATEMENT							
SERIAL NO.	FLOOR DETAILS	TOTAL BUILT-UP AREA (AREA IN M ²)	PARKING IN M ²	NET BUILT-UP AREA IN M ²	AREA FREE OF F.A.R		TERRACE / SWIMMING
					STAIRCASE IN M ²	VERANDAH / BALCONY IN M ²	
01	GROUND FLOOR	147.14	13.74	133.40	16.39	19.45	97.56
02	FIRST FLOOR	108.09	0.00	108.09	23.24	10.42	74.43
03	SECOND FLOOR	81.23	0.00	81.23	17.79	12.41	51.03
04	TOTAL	336.46	13.74	322.72	57.42	42.28	223.02

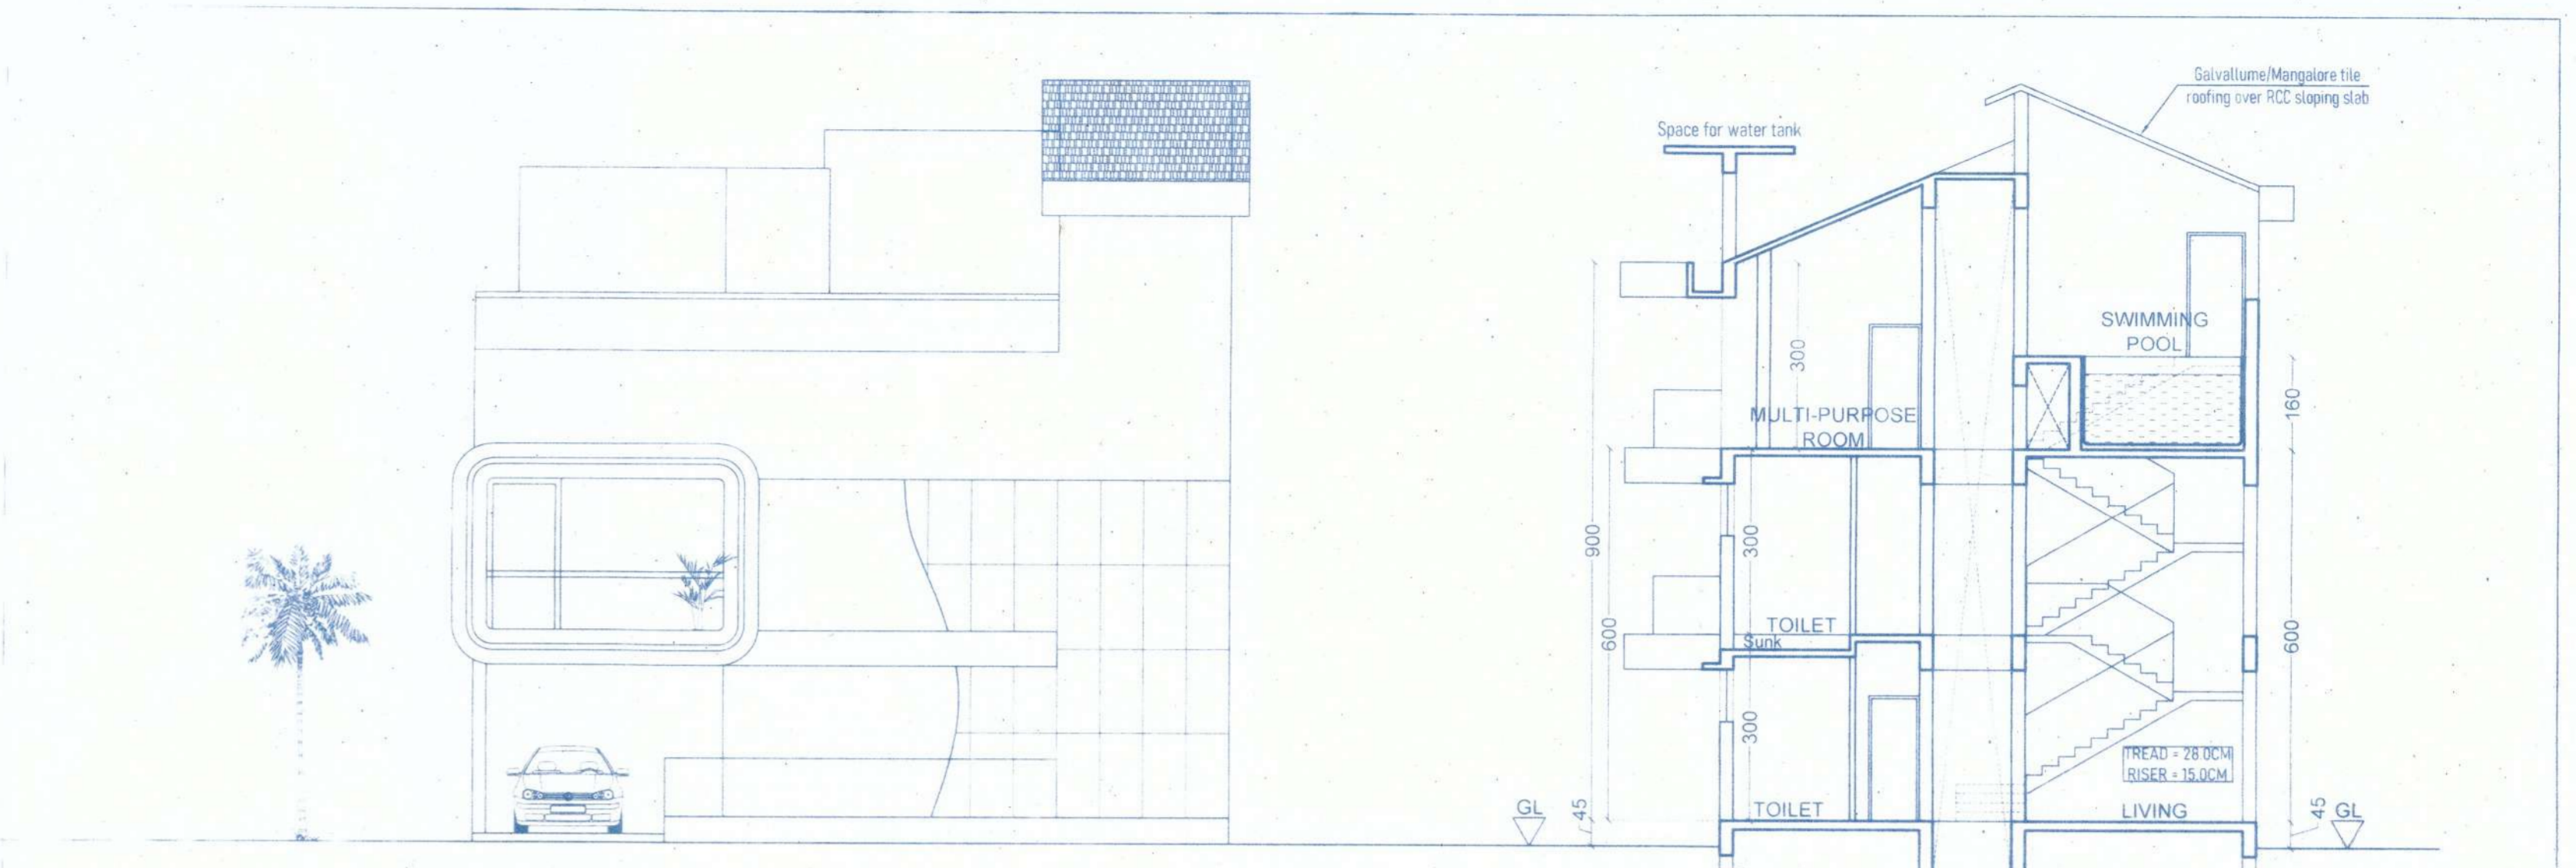

FRONT ELEVATION

SECTION AA

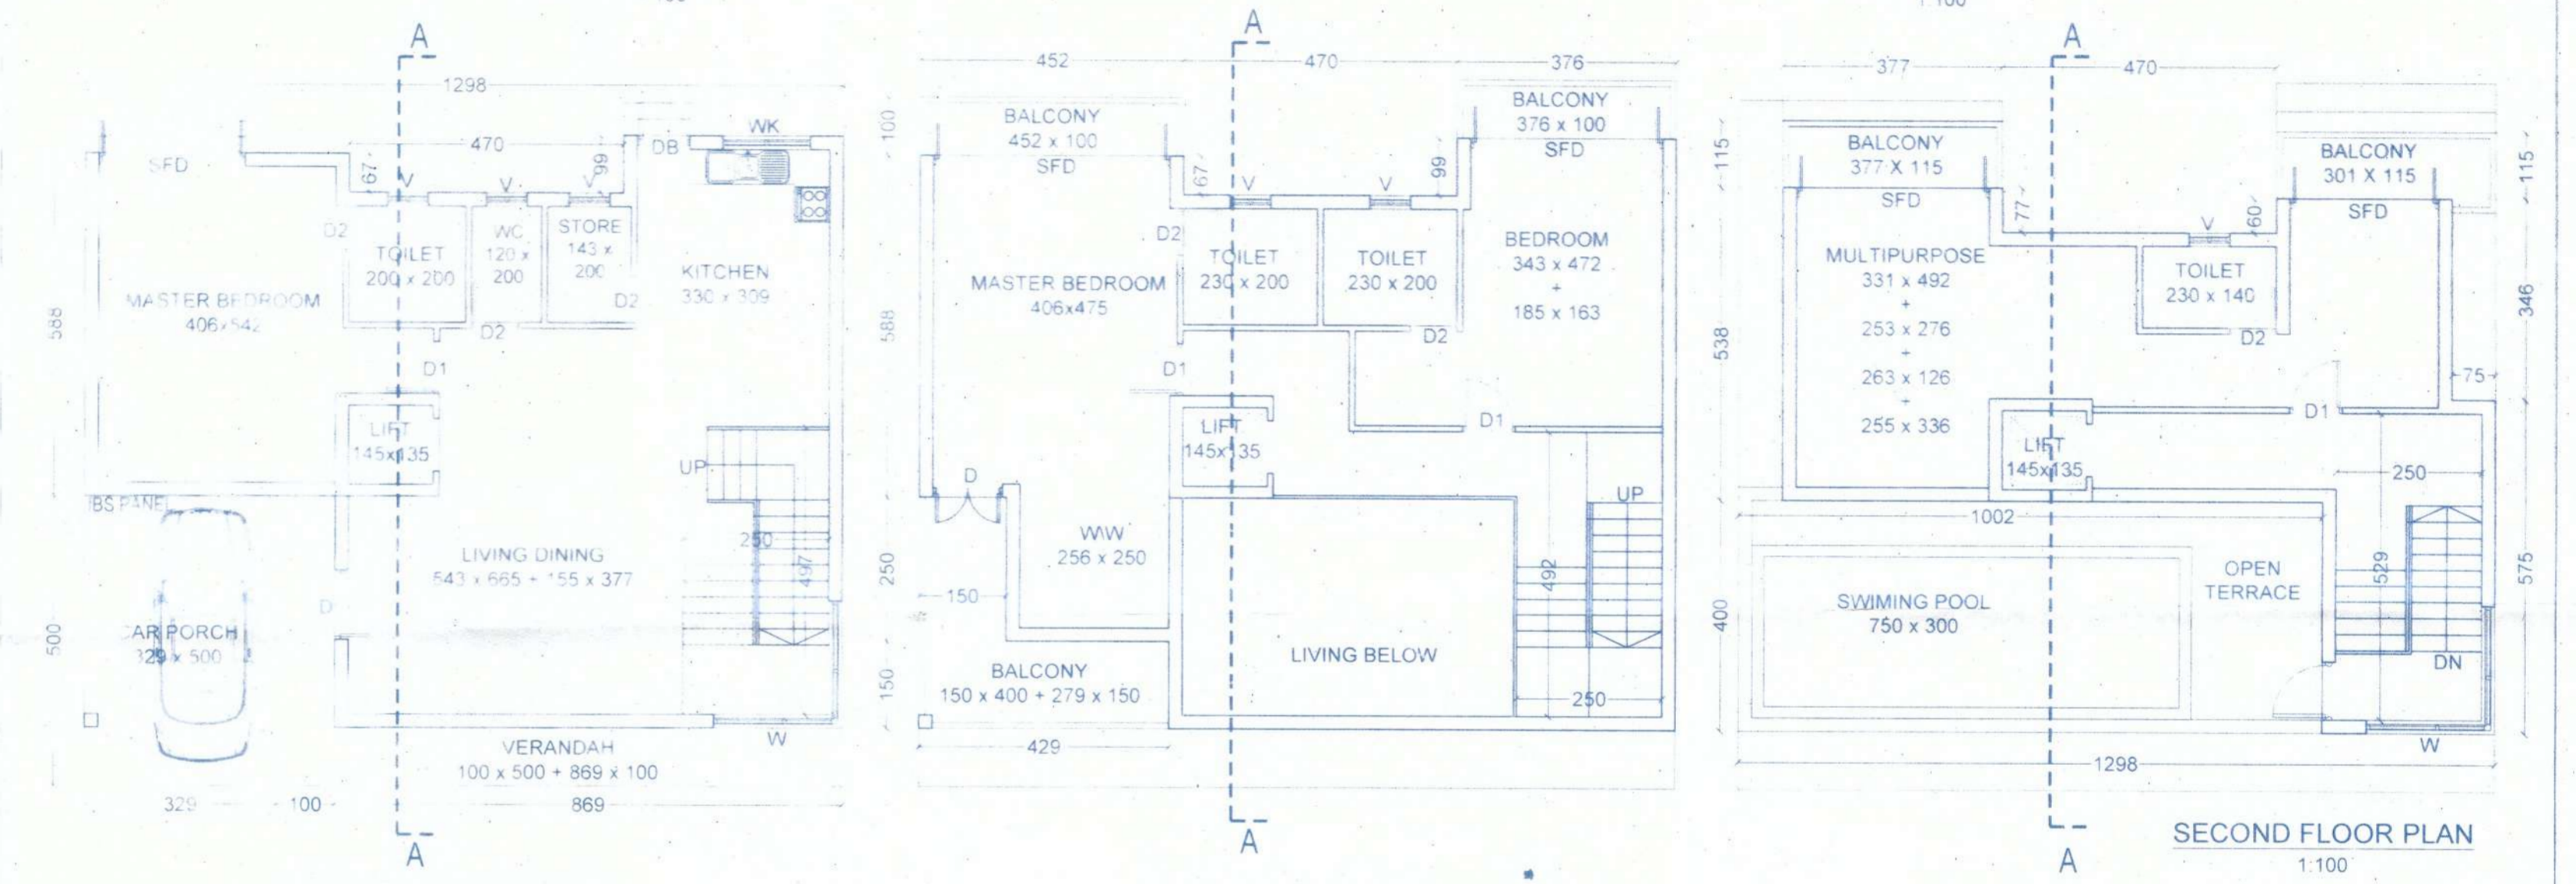

GROUND FLOOR PLAN

FIRST FLOOR PLAN

SECOND FLOOR PLAN

SCHEDULE OF OPENINGS			
DOORS		WINDOWS	
TYPE	SIZE	TYPE	SIZE
D	120X250	W	VAR.X190
D1	90X250	W1	150X150
D2	080X210	W2	100X150
DB	090X250	WK	120X120
SFD	VAR.X250	WK1	225X120
		V	070X080
		V2	100X080

VILLA NO : V-17							
AREA STATEMENT							
SERIAL NO.	FLOOR DETAILS	TOTAL BUILT-UP AREA (AREA IN M ²)	PARKING IN M ²	NET BUILT-UP AREA IN M ²	AREA FREE OF F.A.R		TERRACE / SWIMMING
					STAIRCASE IN M ²	VERANDAH / BALCONY IN M ²	
01	GROUND FLOOR	139.28	16.45	122.83	16.02	13.69	93.12
02	FIRST FLOOR	113.17	0.00	113.17	22.96	18.47	71.74
03	SECOND FLOOR	78.58	0.00	78.58	24.87	7.80	45.91
04	TOTAL	331.03	16.45	314.58	63.85	39.96	210.77



SUB DRG. NO. : SD-06 DATE : 13-01-2024
 SCALE : 1:100 DELT BY : VELENI D
 JOB NO. :
 NOTE: ALL DIMENSIONS ARE IN CENTIMETERS, EXCEPT IN SITE PLAN IN METRES, UNLESS OTHERWISE SPECIFIED.
 OWNER'S SIGNATURE:

ARCHITECT'S SIGNATURE:

RAJEEV M. SUKHTHANKER
 B.Arch. (BOM) A.I.I.A.,
 architect
 CA/91/14172 AR/0028/2010
RAJEEV M. SUKHTHANKER
 ARCHITECT (B. Arch. (Bom.) AIIA)

PROPOSED VILLAS FOR MR.VIVEK & MRS.GAYATHRI.V.SHANBHAG, AT VARCA -SALCETE- GOA, ON AMALGAMATED PLOT OF SURVEY.NO.166/12-A & 24-A-1.





CA / 91 / 14172
 AR / 0028 / 2010
 F-1, FIRST FLOOR, FATIMA CHAMBERS,
 NEAR FATIMA CONVENT, MARGAO - GOA.
 PH.- 2737170, 2735881
 Email - archrajsuk@gmail.com

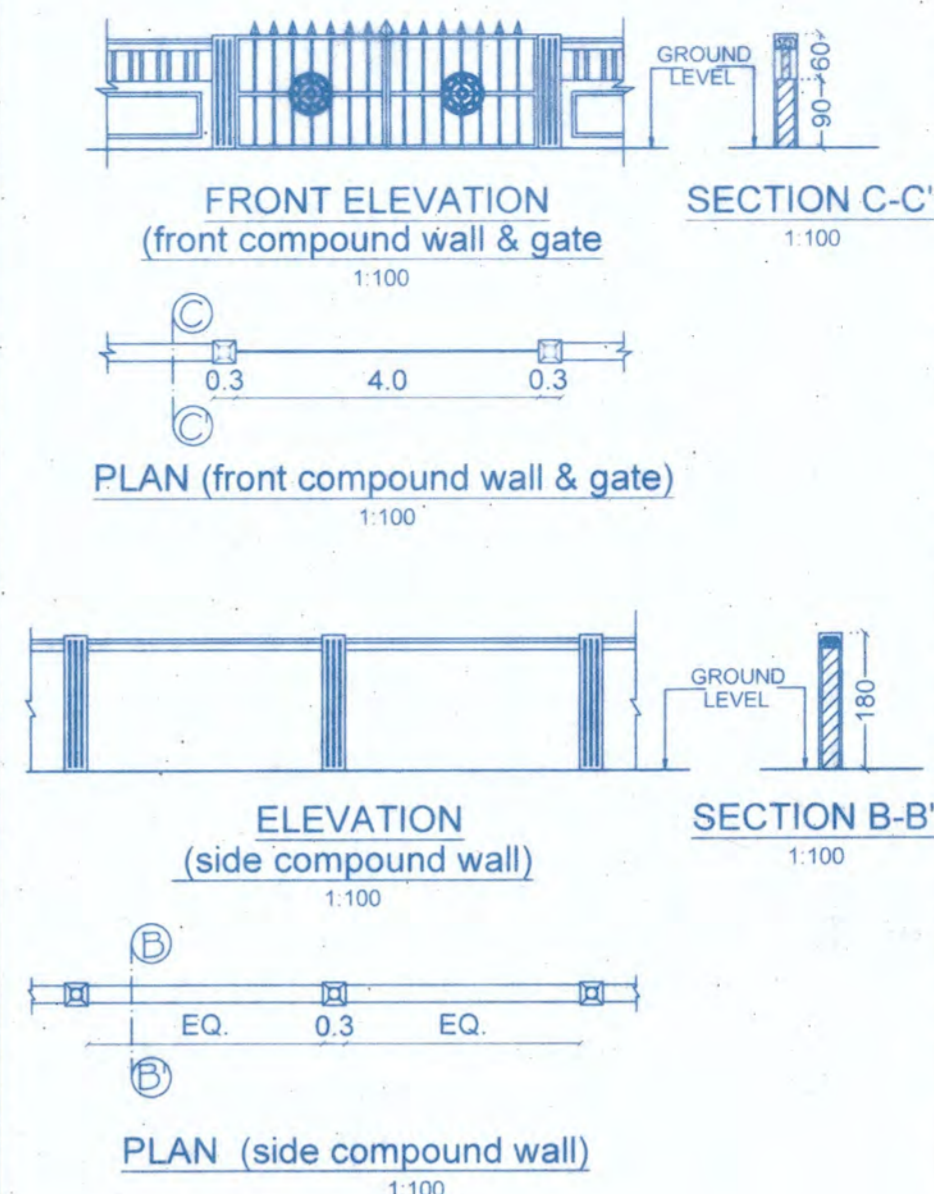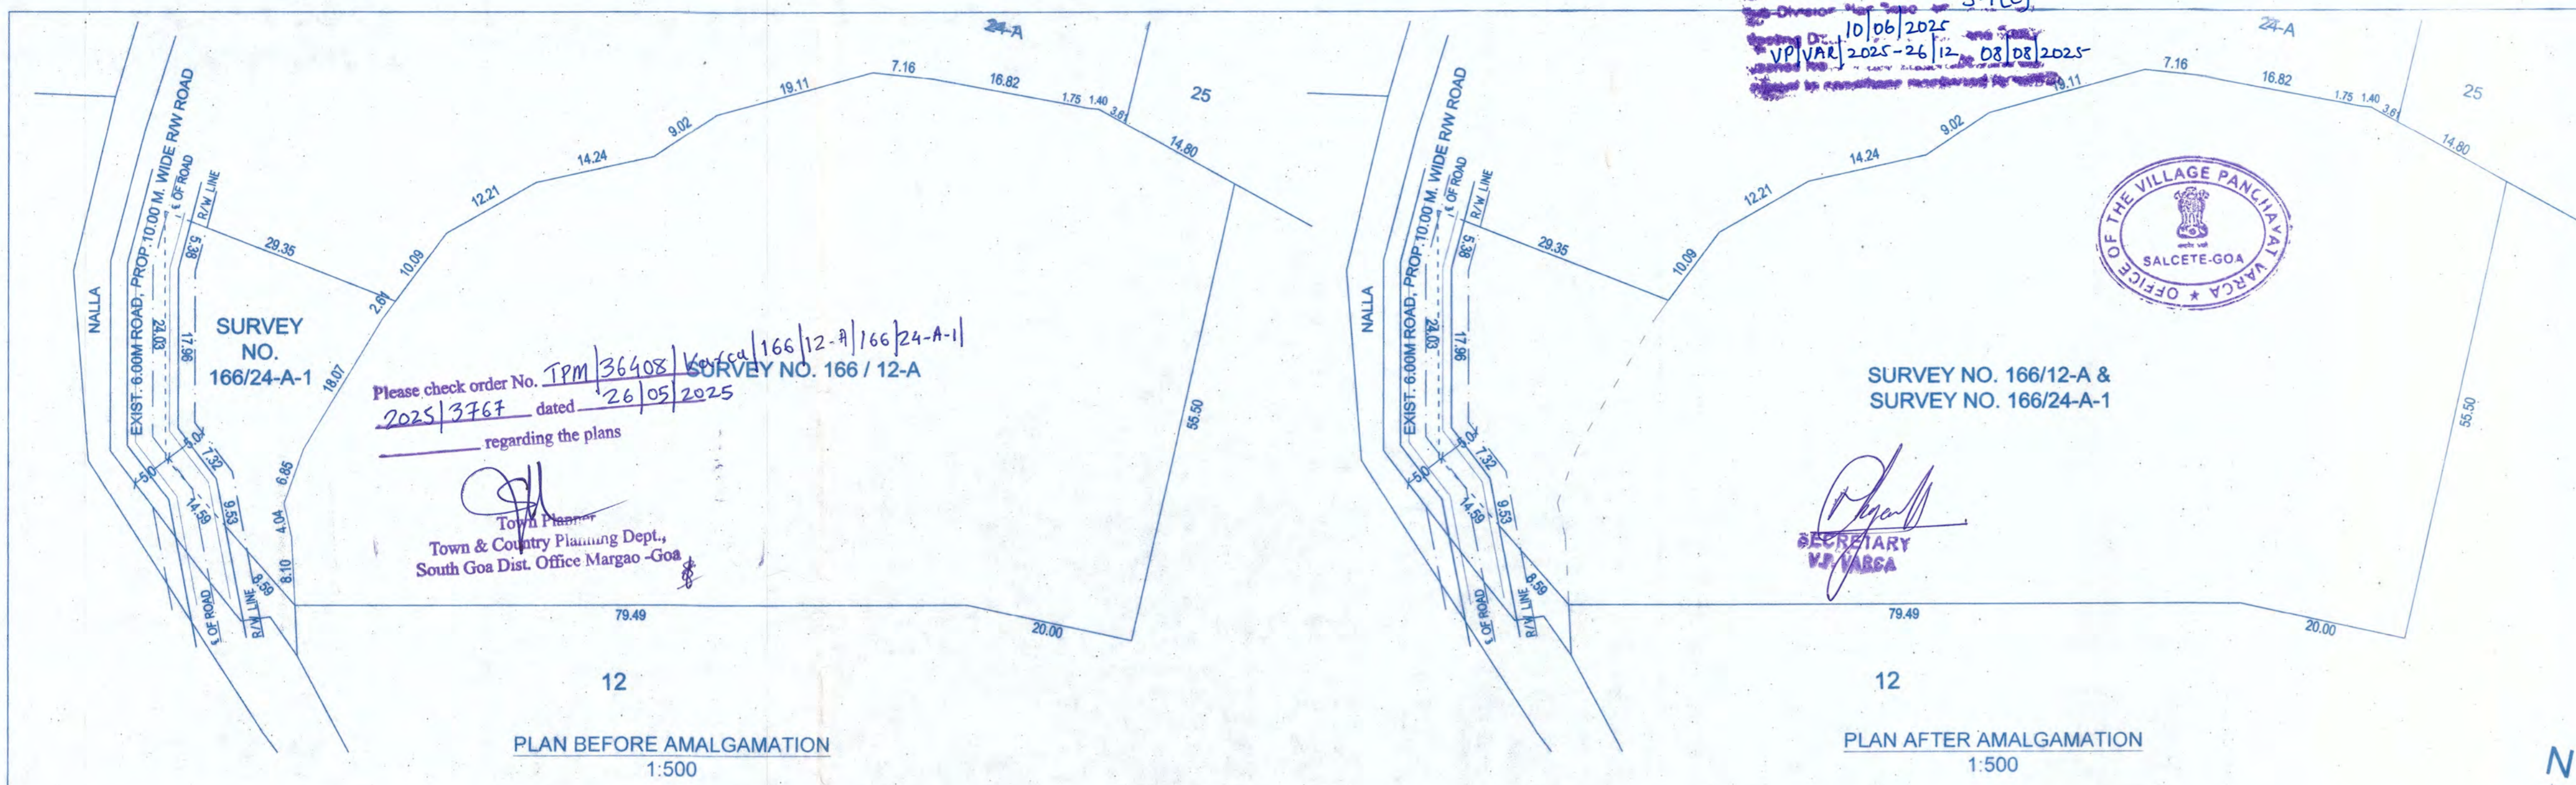

AREA STATEMENT

DESCRIPTIONS	AREA IN M ²
*AREA OF S.NO. 166/12-A	5550.00
*AREA OF S.NO. 166/24-A-1	565.00
*TOTAL AREA OF AMALGAMATED PLOT	6115.00
*AREA UNDER EXISTING ROAD	65.0000
*AREA UNDER ROAD WIDENING	70.0000
*NET PLOT AREA	5980.00
*OPEN SPACE REQUIRED (15%)	897.00
*OPEN SPACE PROVIDED (15.02%)	898.0000
*PERMISSIBLE COVERAGE (40%)	2392.00
*PROPOSED COVERAGE (37.34%)	2233.04
*PERMISSIBLE FAR (60)	3669.00
*PROPOSED FLOOR AREA	3665.4000
*FAR CONSUMED	59.94
*7.5% FAR PERMISSIBLE FOR SOCIETY PURPOSE	274.9100
*PROPOSED AREA CLUB HOUSE + SECURITY CABIN (4.34%)	158.91
*LENGTH OF PROPOSED COMPOUND WALL	343.33M
*AREA FOR INFRASTRUCTURE FEES	6411.58

AREA OF PLOT OF SURVEY NO. 166 / 12-A = 5550.00 SQ.M.
 AREA OF PLOT OF SURVEY NO. 166 / 24-A-1 = 565.00 SQ.M.
 AREA OF AMALGAMATED PLOT (S.NO. 166 / 12-A & S.NO. 166 / 24-A-1) = 6115.00 SQ.M.

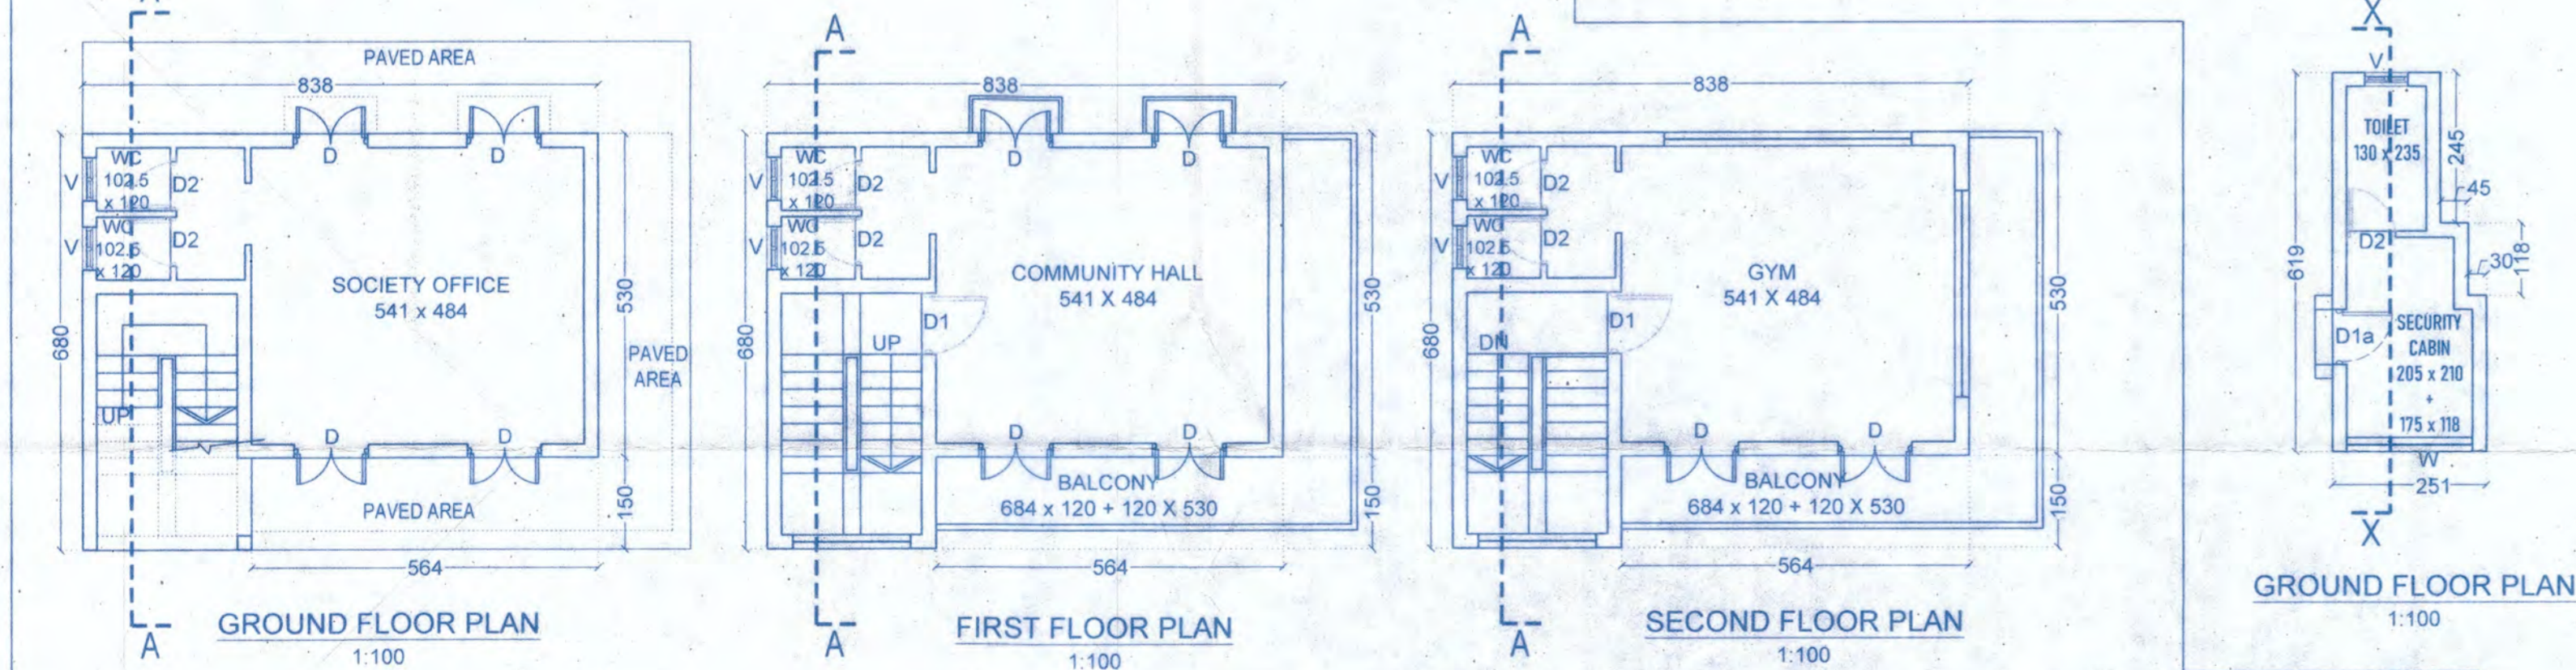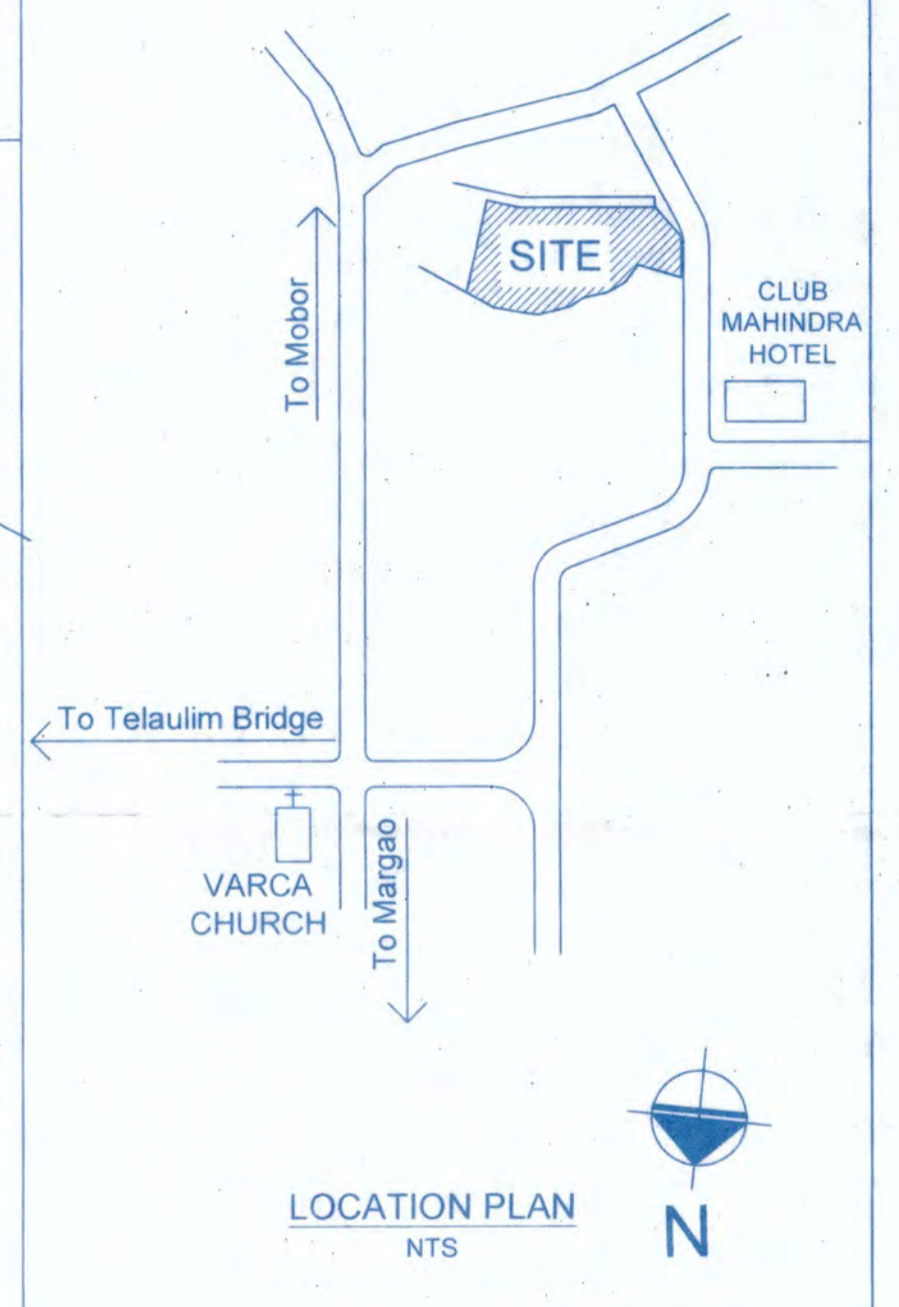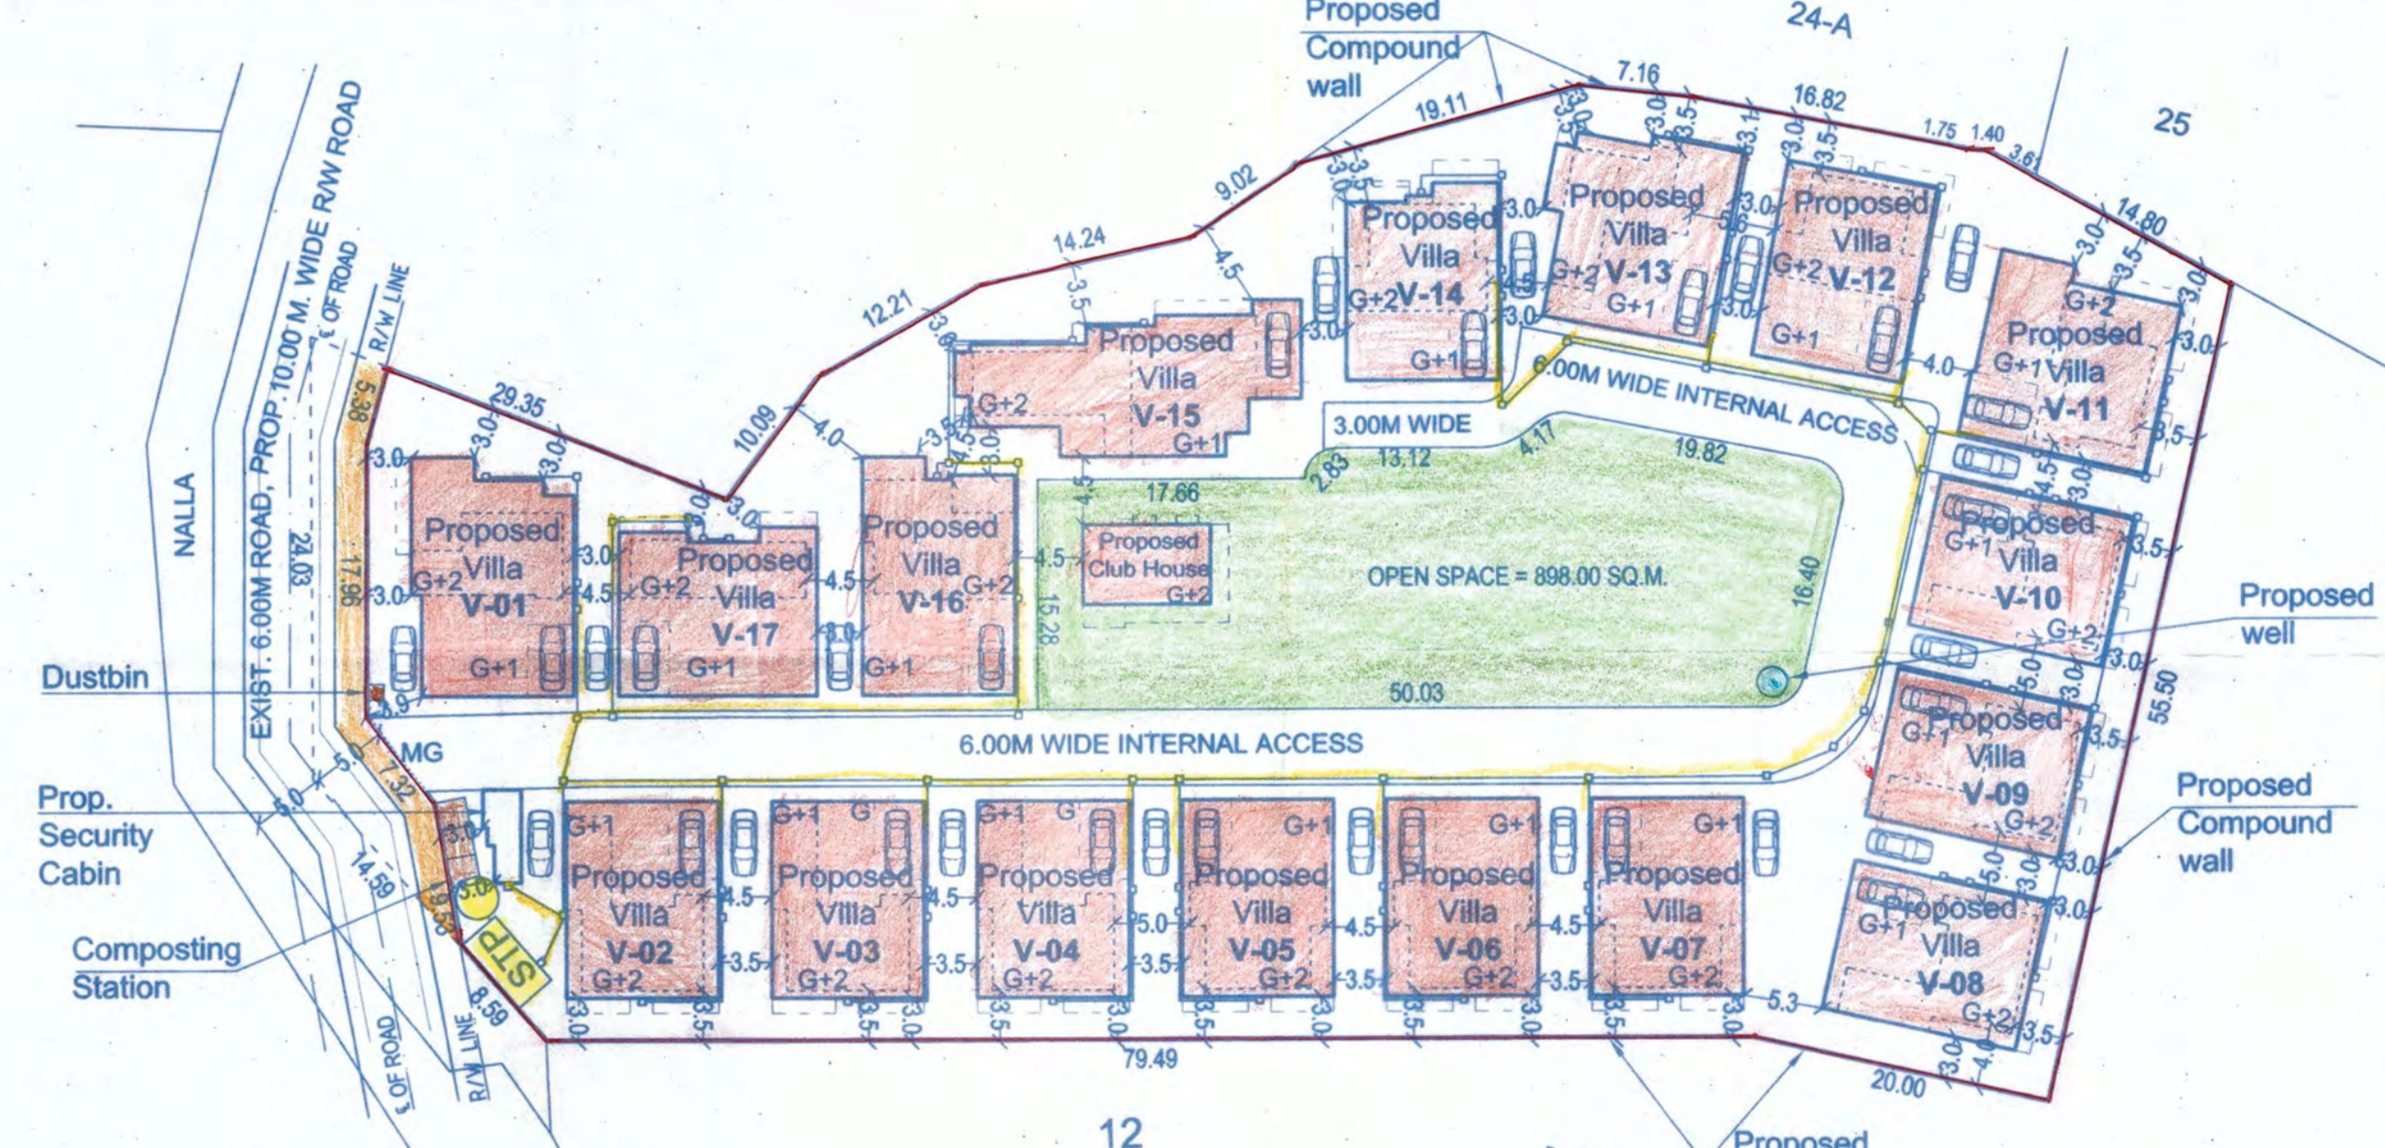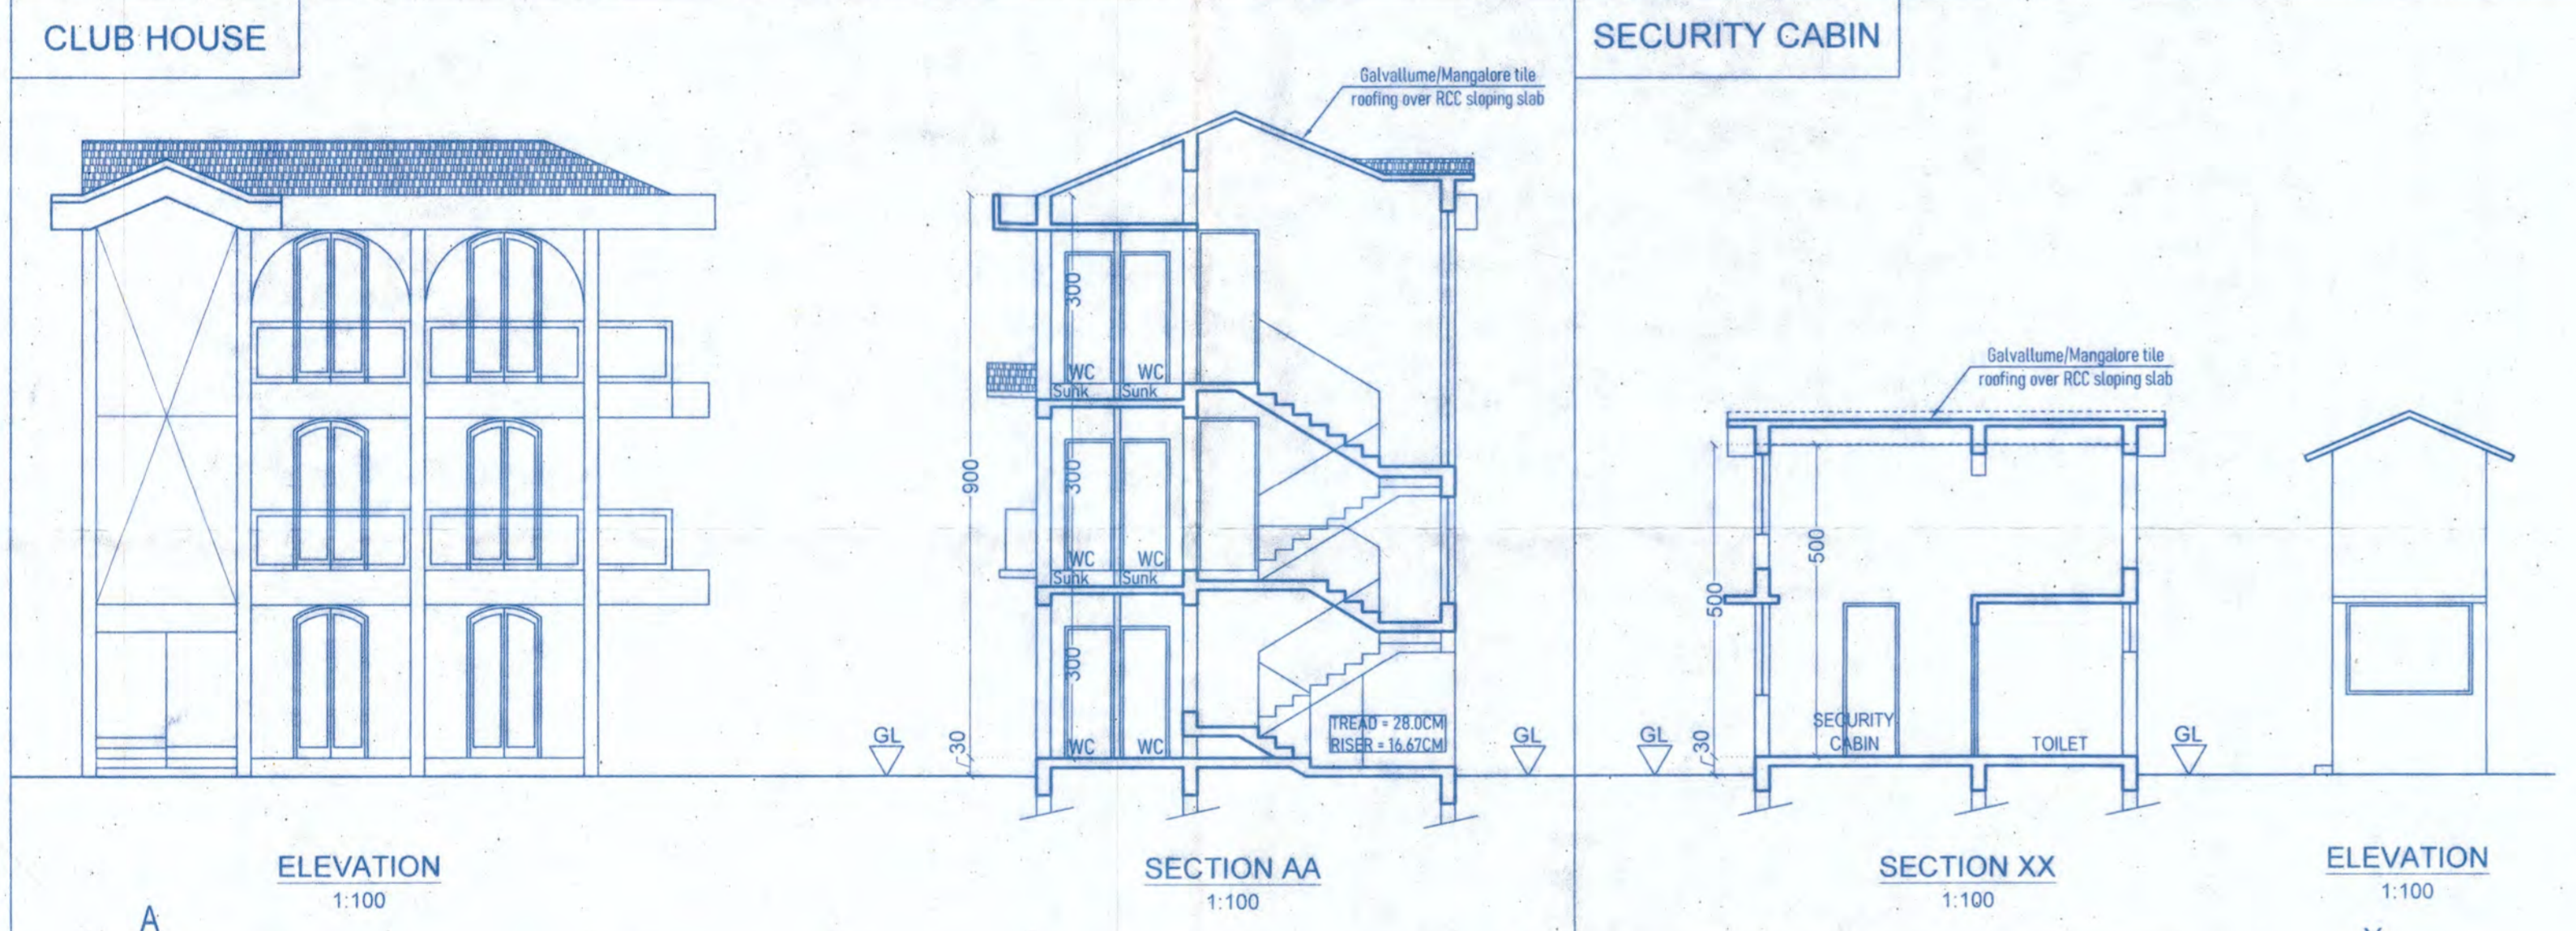

AREA STATEMENT

SERIAL NO.	FLOOR DETAILS	TOTAL BUILT-UP AREA IN M ²	PARKING AREA IN M ²	NET BUILT-UP AREA IN M ²	AREA FREE OF F.A.R IN M ²	NET FLOOR AREA IN M ²	TERRACE / SWIMMING POOL AREA IN M ²
01	GROUND FLOOR	48.52	0.00	48.52	0.00	48.52	0.00
02	FIRST FLOOR	63.08	0.00	63.08	0.00	48.52	0.00
03	SECOND FLOOR	63.08	0.00	63.08	0.00	48.52	0.00
04	TOTAL	174.68	0.00	174.68	0.00	145.56	0.00

SECURITY CABIN

SERIAL NO.	FLOOR DETAILS	NET BUILT-UP AREA IN M ²	NET FLOOR AREA IN M ²
01	GROUND FLOOR	13.35	13.35

PARKING STATEMENT

USE	AREA / UNITS	REQUIRED	PROVIDED
RESIDENTIAL	17 NOS.	34 NOS.	34 NOS.

SCHEDULE OF OPENINGS

TYPE	DOORS		WINDOWS	
	SIZE	TYPE	SIZE	TYPE
D	120X250	W	205X150	
D1	100X250	W1	150X150	
D1a	090X250	V	070X080	
D2	080X210			

AREA STATEMENT

SERIAL NO.	VILLAS	FLOOR USE	TOTAL BUILT-UP AREA IN M ²	PARKING AREA IN M ²	NET BUILT-UP AREA IN M ²	AREA FREE OF F.A.R IN M ²	NET FLOOR AREA IN M ²	NET FLOOR AREA IN M ² (7.5% FAR)	TERRACE / SWIMMING POOL AREA IN M ²	COVERED AREA IN M ² (IN OPEN SPACE)
1	V-01	RESIDENTIAL	335.14	14.70	320.44	56.00	48.03	216.41	0.00	92.36
2	V-02	RESIDENTIAL	331.89	16.95	314.94	68.31	31.56	215.07	0.00	39.88
3	V-03	RESIDENTIAL	331.89	16.95	314.94	68.31	31.56	215.07	0.00	39.88
4	V-04	RESIDENTIAL	331.89	16.95	314.94	68.31	31.56	215.07	0.00	39.88
5	V-05	RESIDENTIAL	307.69	15.88	291.81	51.44	30.54	209.83	0.00	44.60
6	V-06	RESIDENTIAL	307.69	15.88	291.81	51.44	30.54	209.83	0.00	44.60
7	V-07	RESIDENTIAL	307.69	15.88	291.81	51.44	30.54	209.83	0.00	44.60
8	V-08	RESIDENTIAL	331.89	16.95	314.94	68.31	31.56	215.07	0.00	39.88
9	V-09	RESIDENTIAL	331.89	16.95	314.94	68.31	31.56	215.07	0.00	39.88
10	V-10	RESIDENTIAL	331.89	16.95	314.94	68.31	31.56	215.07	0.00	39.88
11	V-11	RESIDENTIAL	337.85	18.81	319.04	59.52	38.49	221.03	0.00	82.36
12	V-12	RESIDENTIAL	317.57	15.88	301.69	51.59	39.92	210.18	0.00	44.50
13	V-13	RESIDENTIAL	344.25	16.93	327.32	69.24	42.47	215.61	0.00	71.06
14	V-14	RESIDENTIAL	308.20	14.90	293.30	55.59	30.33	207.38	0.00	64.25
15	V-15	RESIDENTIAL	363.36	20.26	343.10	66.45	35.56	241.09	0.00	80.94
16	V-16	RESIDENTIAL	336.46	13.74	322.72	57.42	42.28	223.02	0.00	67.47
17	V-17	RESIDENTIAL	331.03	16.45	314.58	63.85	39.96	210.77	0.00	40.27
18	TOTAL		5588.27	281.01	5307.28	1043.84	598.02	3665.40	0.00	916.29
19	CLUB HOUSE/BS ROOM		174.68	0.00	174.68	0.00	29.12	0.00	145.56	0.00
20	SECURITY CABIN		13.35	0.00	13.35	0.00	0.00	0.00	13.35	0.00
21	TOTAL		188.03	0.00	188.03	0.00	29.12	0.00	158.91	0.00
22	TOTAL		5776.30	281.01	5495.29	1043.84	627.14	3665.40	158.91	916.29
23	GRAND TOTAL		5776.30	281.01	5495.29	1043.84	627.14	3665.40	158.91	916.29

SUB. DRG. NO. : SD-01
 SCALE : 1:100, 1:500
 DATE : 13-01-2024
 DELT BY : VELENI D
 JOB NO. :
 NOTE: ALL DIMENSIONS ARE IN CENTIMETERS, EXCEPT IN SITE PLAN IN METRES, UNLESS OTHERWISE SPECIFIED.

OWNER'S SIGNATURE:
 ARCHITECT'S SIGNATURE:

RAJEEV M. SUKHTHANKER
 B.Arch. (BOM) A.I.A.A.,
 Architect
 CA/91/14172 AR/0028/2010
RAJEEV M. SUKHTHANKER
 ARCHITECT (B. Arch.(Bom.) AIIA)

PROPOSED VILLAS FOR MR.VIVEK & MRS.GAYATHRI.V.SHANBHAG, AT VARCA -SALCETE- GOA, ON AMALGAMATED PLOT OF SURVEY.NO.166/12-A & 24-A-1.

CA / 91 / 14172
 AR / 0028 / 2010
 F-1, FIRST FLOOR, FATIMA CHAMBERS,
 NEAR FATIMA CONVENT, MARGAO - GOA,
 PH. - 2737170, 2735881
 Email - archrajsuk@gmail.com