






PERMISSION GRANTED AND NOTIFICATION
 IN THE OFFICE OF THE
 MUNICIPALITY
 PALM JUNCTION
 20/10/2014

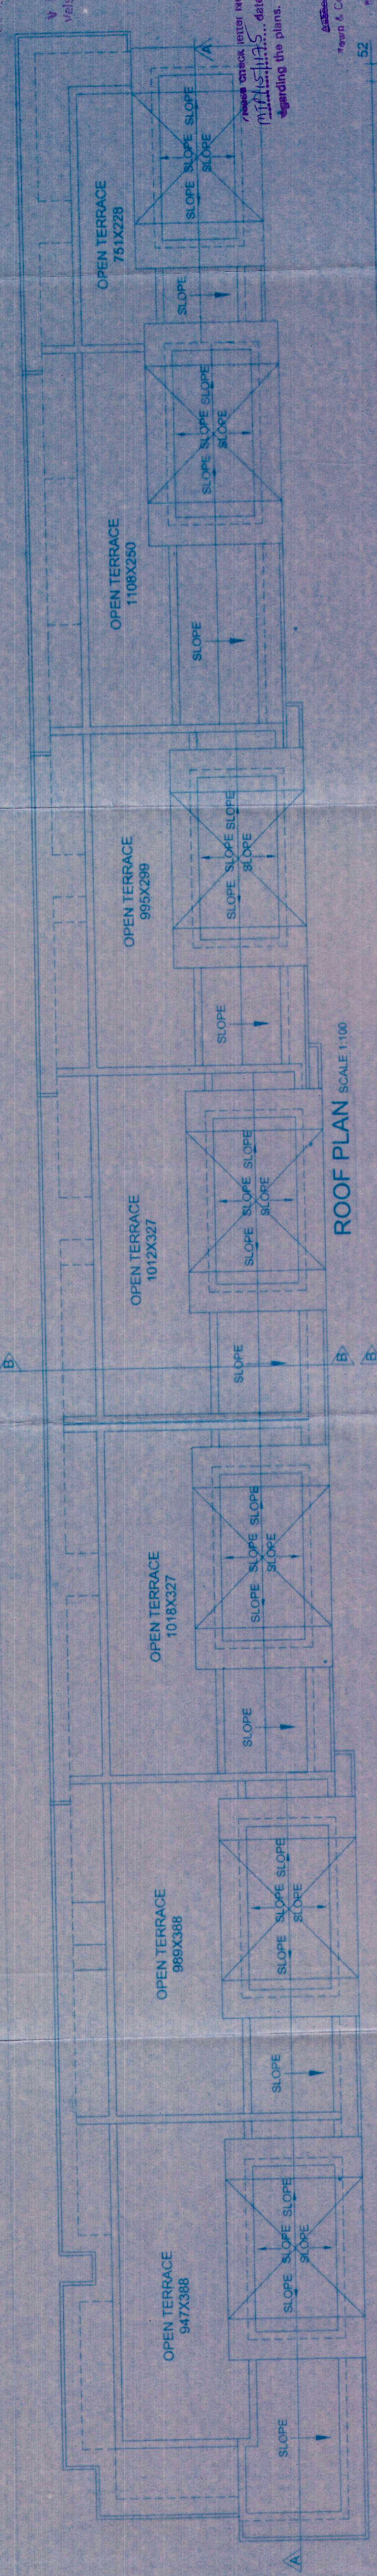


ROOF PLAN SCALE 1:100

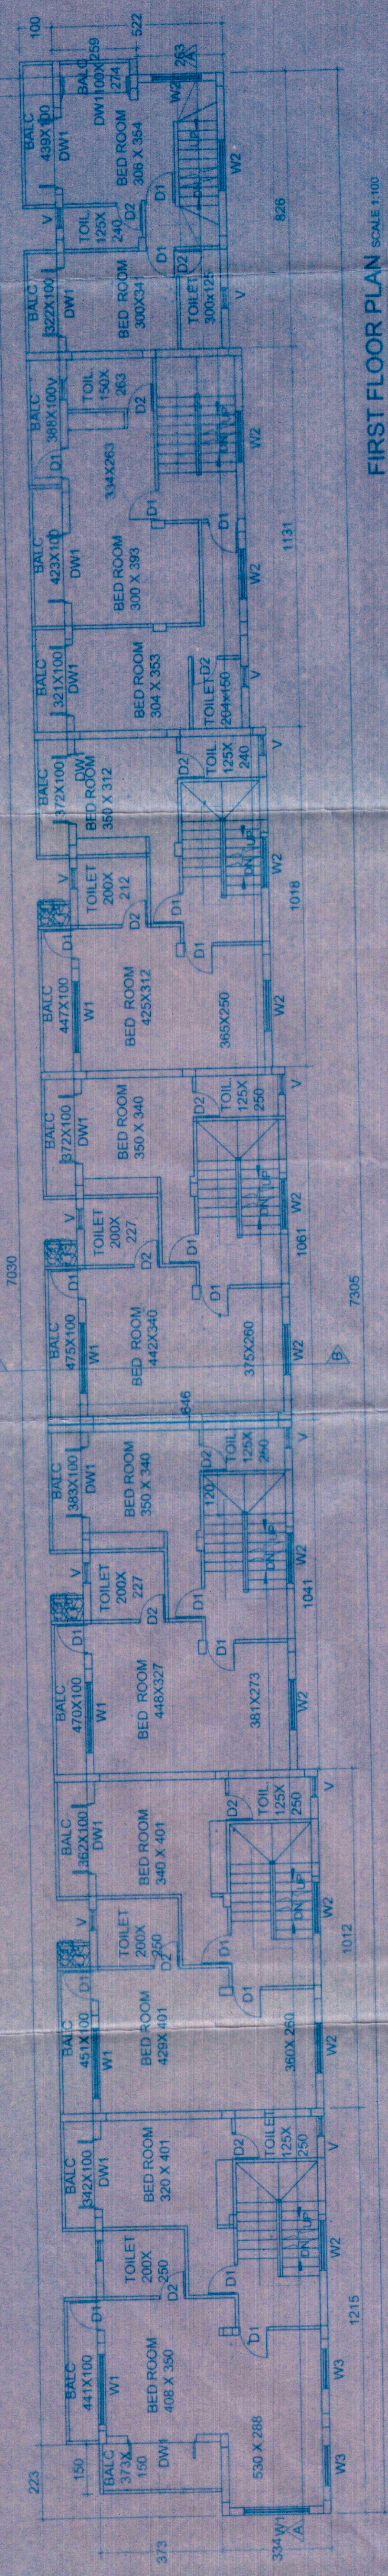

FIRST FLOOR PLAN SCALE 1:100

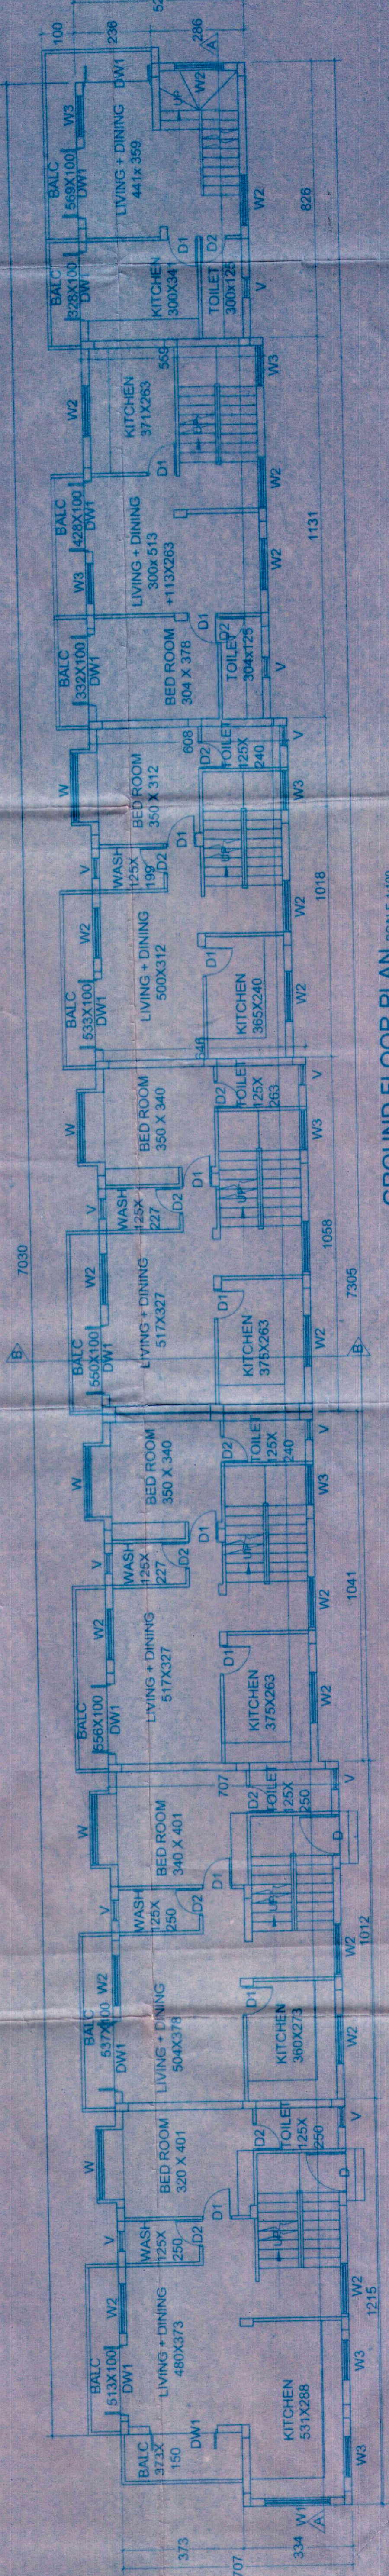

GROUND FLOOR PLAN SCALE 1:100

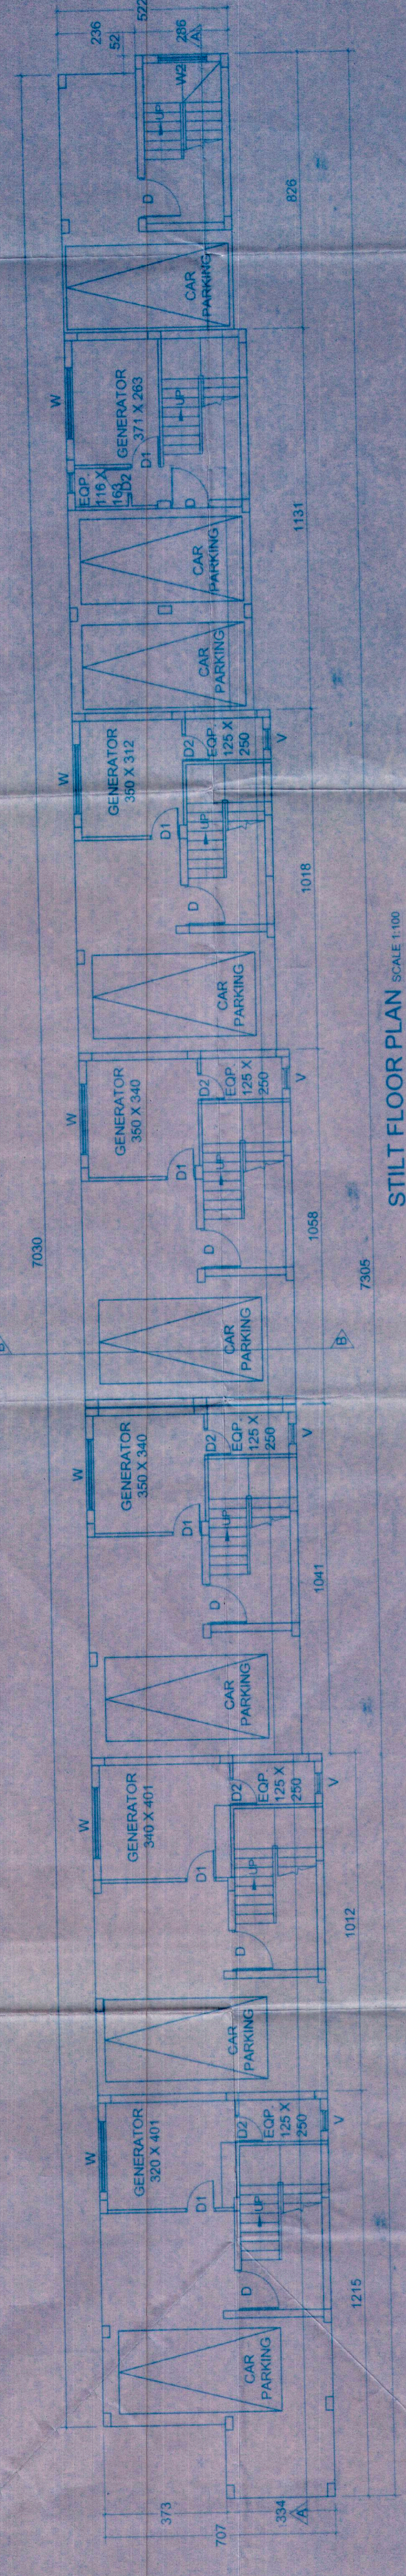

STILT FLOOR PLAN SCALE 1:100

SCHEDULE OF OPENINGS

TYPE	WIDTH	HEIGHT	AREA (SQ. METERS)	PERIMETER (METERS)
W	210	150	31500	720
W	120	150	18000	540
W	150	150	22500	600
W	100	150	15000	500
W	150	150	22500	600
W	100	150	15000	500
D	100	100	10000	400
D	150	100	15000	500
D	100	100	10000	400
D	150	100	15000	500
D	100	100	10000	400
D	150	100	15000	500

NOTE:
 1. ALL DIMENSIONS ARE IN CENTIMETRES UNLESS STATED OTHERWISE
 2. DIMENSIONS SHOWN DOES NOT INCLUDE PLASTER THICKNESS.

CONTENT:
 STILT FLOOR PLAN
 GROUND FLOOR PLAN
 FIRST FLOOR PLAN
 ROOF PLAN
 SCHEDULE OF OPENINGS.

SUBMISSION DRAWING
 DRAWING NO: SR/10
 DRAWN: S.R.S.
 DATE: 11/10/2014
 REMARK: REVISED

S. M. Patil
 OWNER/APPLICANT

S. M. Patil
 ARCHITECT

INARCH
 ARCHITECTS AND INTERIOR DESIGNERS
 G - 2, BLOCK - C, FISHERMAN COVA
 MANGSHANTI COLONY, MANGALGURI
 PUNE - 411004
 REG. NO. AR/06/12/10
 E Mail: samaypatilarch@gmail.com

PROJECT NO : AR/285/2012
PROPOSED RESIDENTIAL VILLAS,
ON PLOT BEARING
SURVEY NO. 51/4, SITUATED AT
PALE, MORMUGAO, GOA
FOR QUEENY REALTY PVT. LTD.