


WINDOWS		
Designation	Size	Description
W	2.50 X 1.80	ALUMINIUM GLAZED WINDOW
V	1.50 X 0.60	GLAZED TOILET VENTILATOR
V2	1.50 X 0.60	ALUMINIUM GLAZED WINDOW
WK	1.00 X 1.00	ALUMINIUM GLAZED WINDOW


DOORS		
Designation	Size	Description
D	1.00 X 2.10	TEAK WOOD FLUSH DOOR
D1	0.9 X 2.10	TEAK WOOD FLUSH DOOR
D3	0.75 X 2.10	TEAK WOOD FLUSH DOOR
SD	2.90 X 2.40	ALUMINIUM GLAZED DOOR
SD1	3.40 X 2.40	ALUMINIUM GLAZED DOOR
SD2	2.20 X 2.40	ALUMINIUM GLAZED DOOR

BLOCK A	
AREA STATEMENT	
COVERED AREA = 300.26	
BUILT UP AREA FOR FAR PURPOSE	
UPPER GROUND FLOOR AREA	258.58 SQM
FIRST FLOOR AREA	258.58 SQM
SECOND FLOOR AREA	258.58 SQM
THIRD FLOOR AREA	258.58 SQM
TOTAL FLOOR AREA	1034.00 SQM
AREA FREE OF FAR	
A) STAIRCASE AND LIFT AREA = 99.42 SQM	
LOWER GROUND FLOOR AREA	12.62 SQM
UPPER GROUND FLOOR AREA	21.70 SQM
FIRST FLOOR AREA	21.70 SQM
SECOND FLOOR AREA	21.70 SQM
THIRD FLOOR AREA	21.70 SQM
B) BALCONY AREA = 310.40 SQM	
UPPER GROUND FLOOR AREA	77.60 SQM
FIRST FLOOR AREA	77.60 SQM
SECOND FLOOR AREA	77.60 SQM
THIRD FLOOR AREA	77.60 SQM
C) STILT PARKING	
LOWER GROUND FLOOR=	287.64 SQM
PARKING SPACES REQUIRED 16. NOS	
PARKING SPACES PROVIDED 16. NOS	

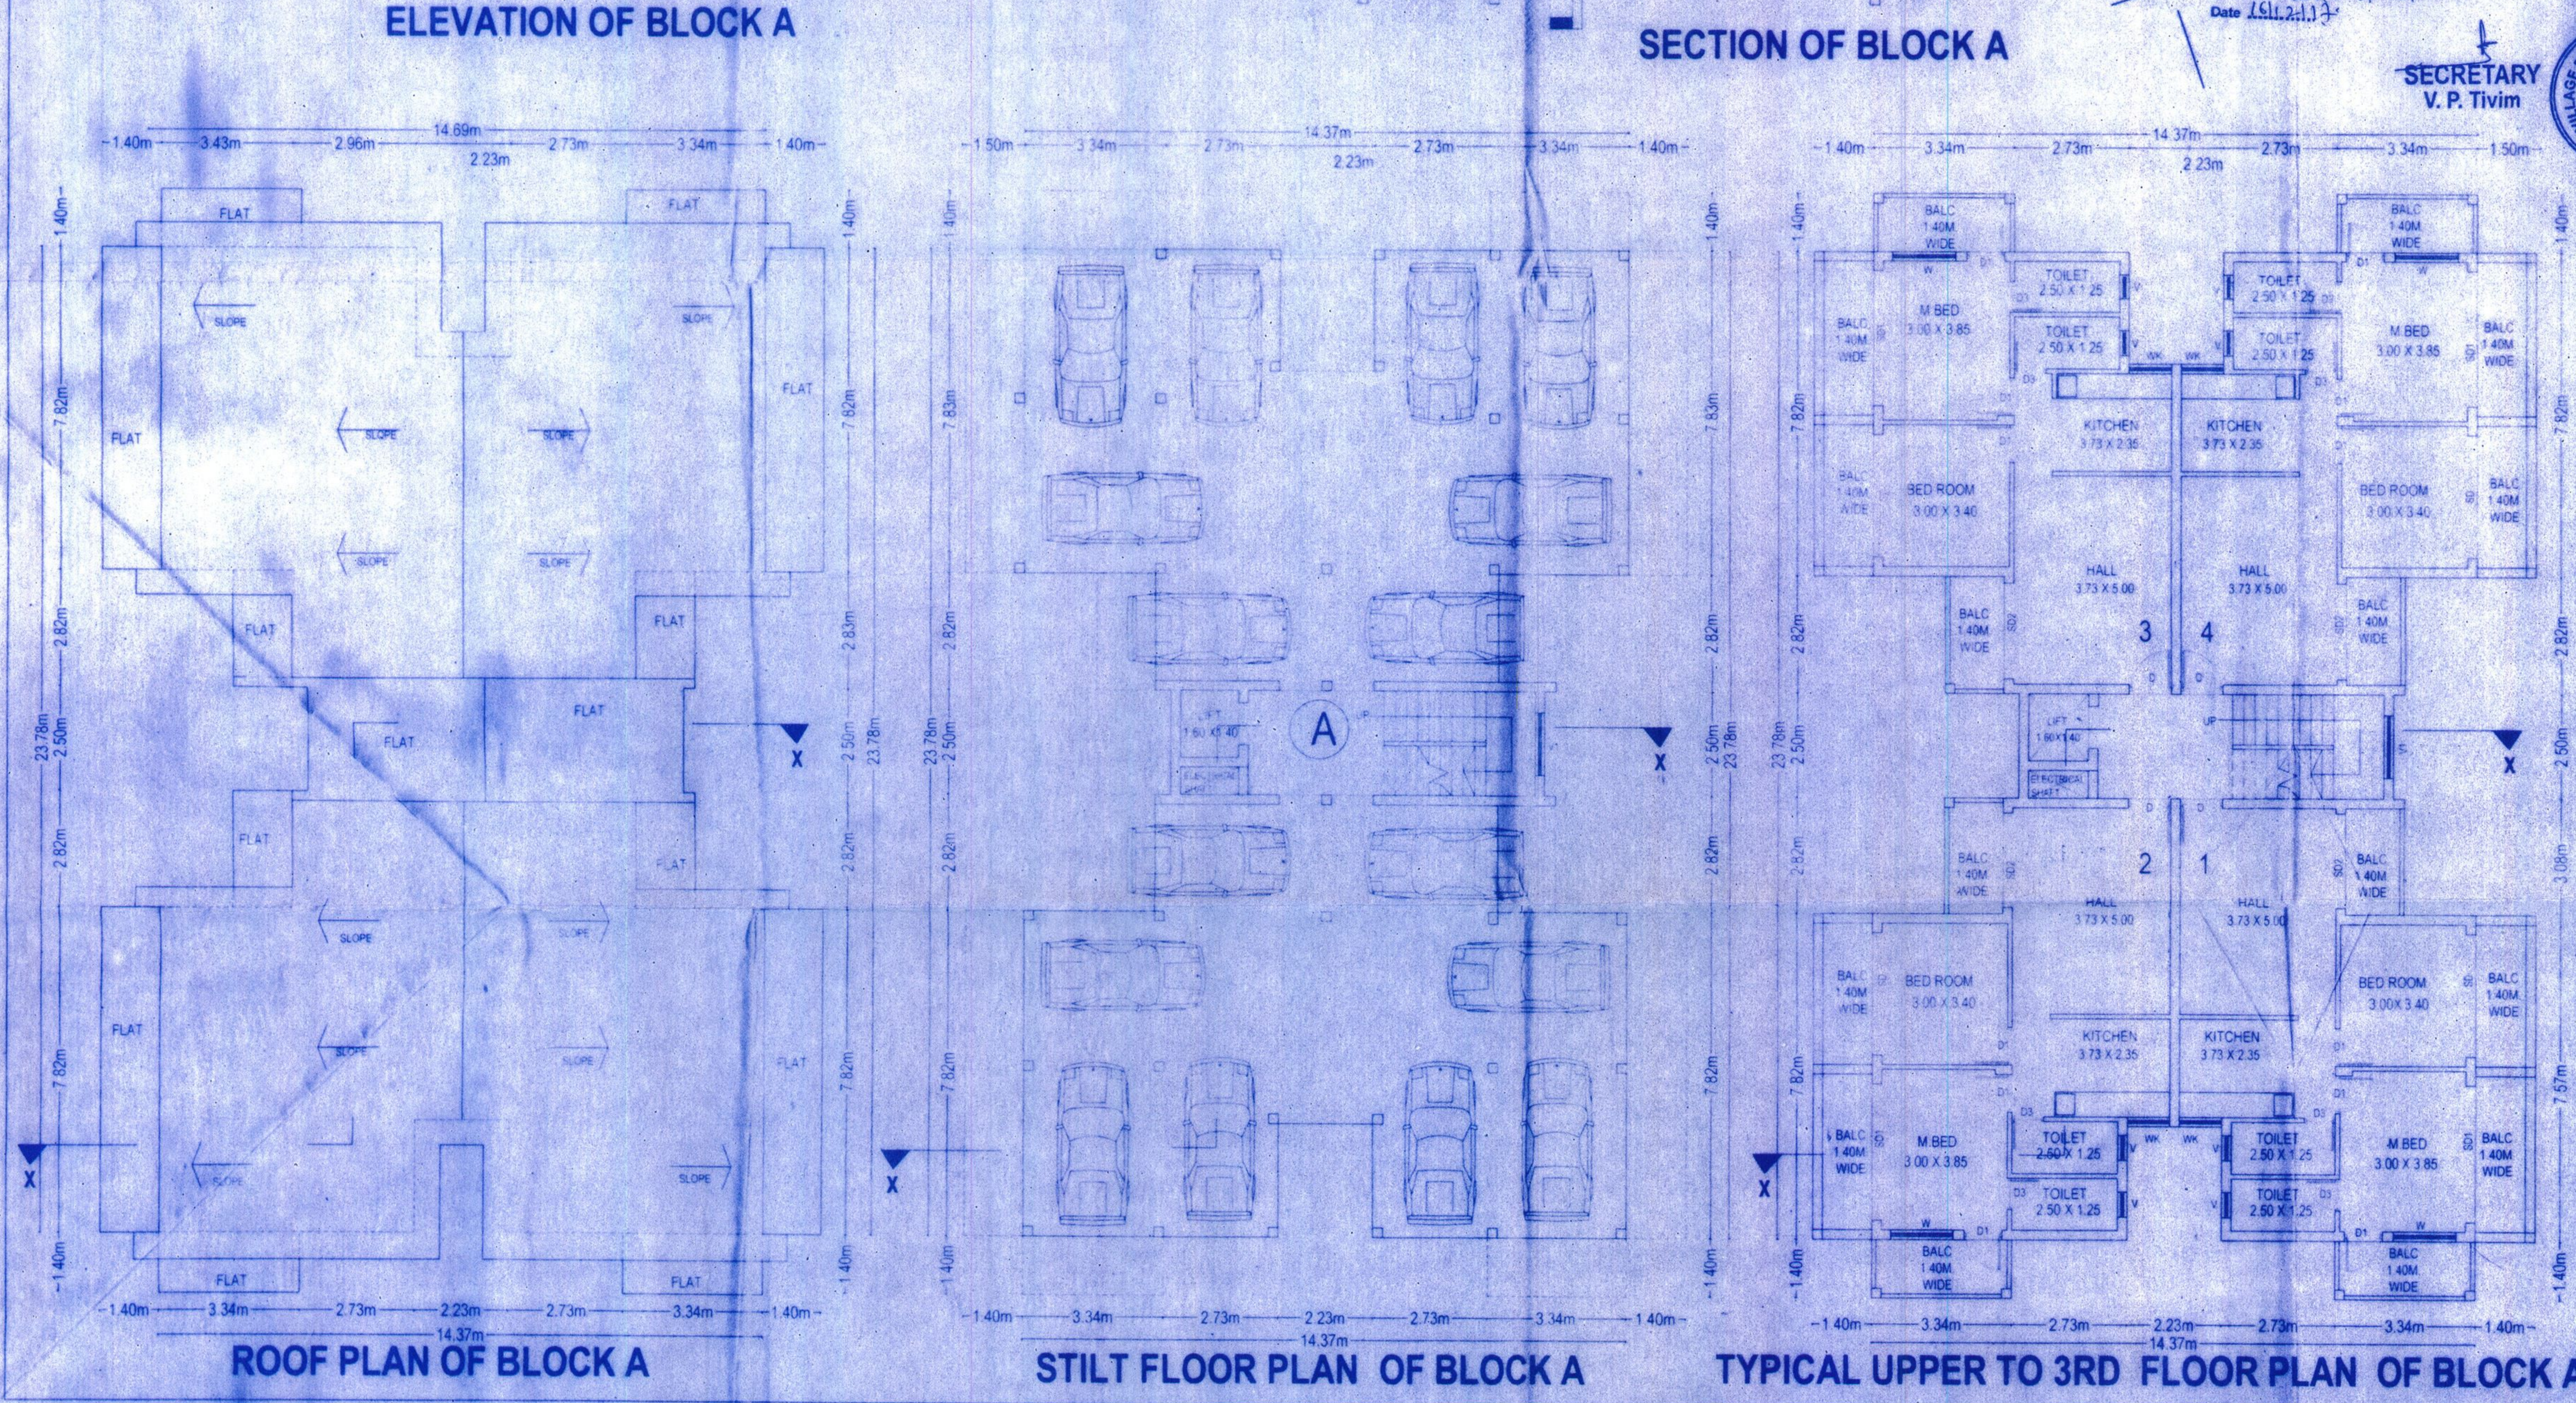


SECRETARY
 V. P. Tivim

JOB TITLE		
PROPOSED RESIDENTIAL COMPLEX AND COMPOUND WALL ON PLOT BEARING S.NO 547 SUBDIVISION NO. 547/4 OF TIVIM VILLAGE, BARDEZ TALUKA, GOA		
ARCHITECT	OWNER	
VAIBHAV SAWANT	Ushwardab	
SHEET TITLE SUBMISSION DRAWING		
DEALT BY:	SCALE	DRG. No.
SHANKAR RAUT	1 : 100	SHEET : 2 OF 3
CHECKED BY:	DATE	REVISION
VAIBHAV SAWANT	30/08/2017	R00

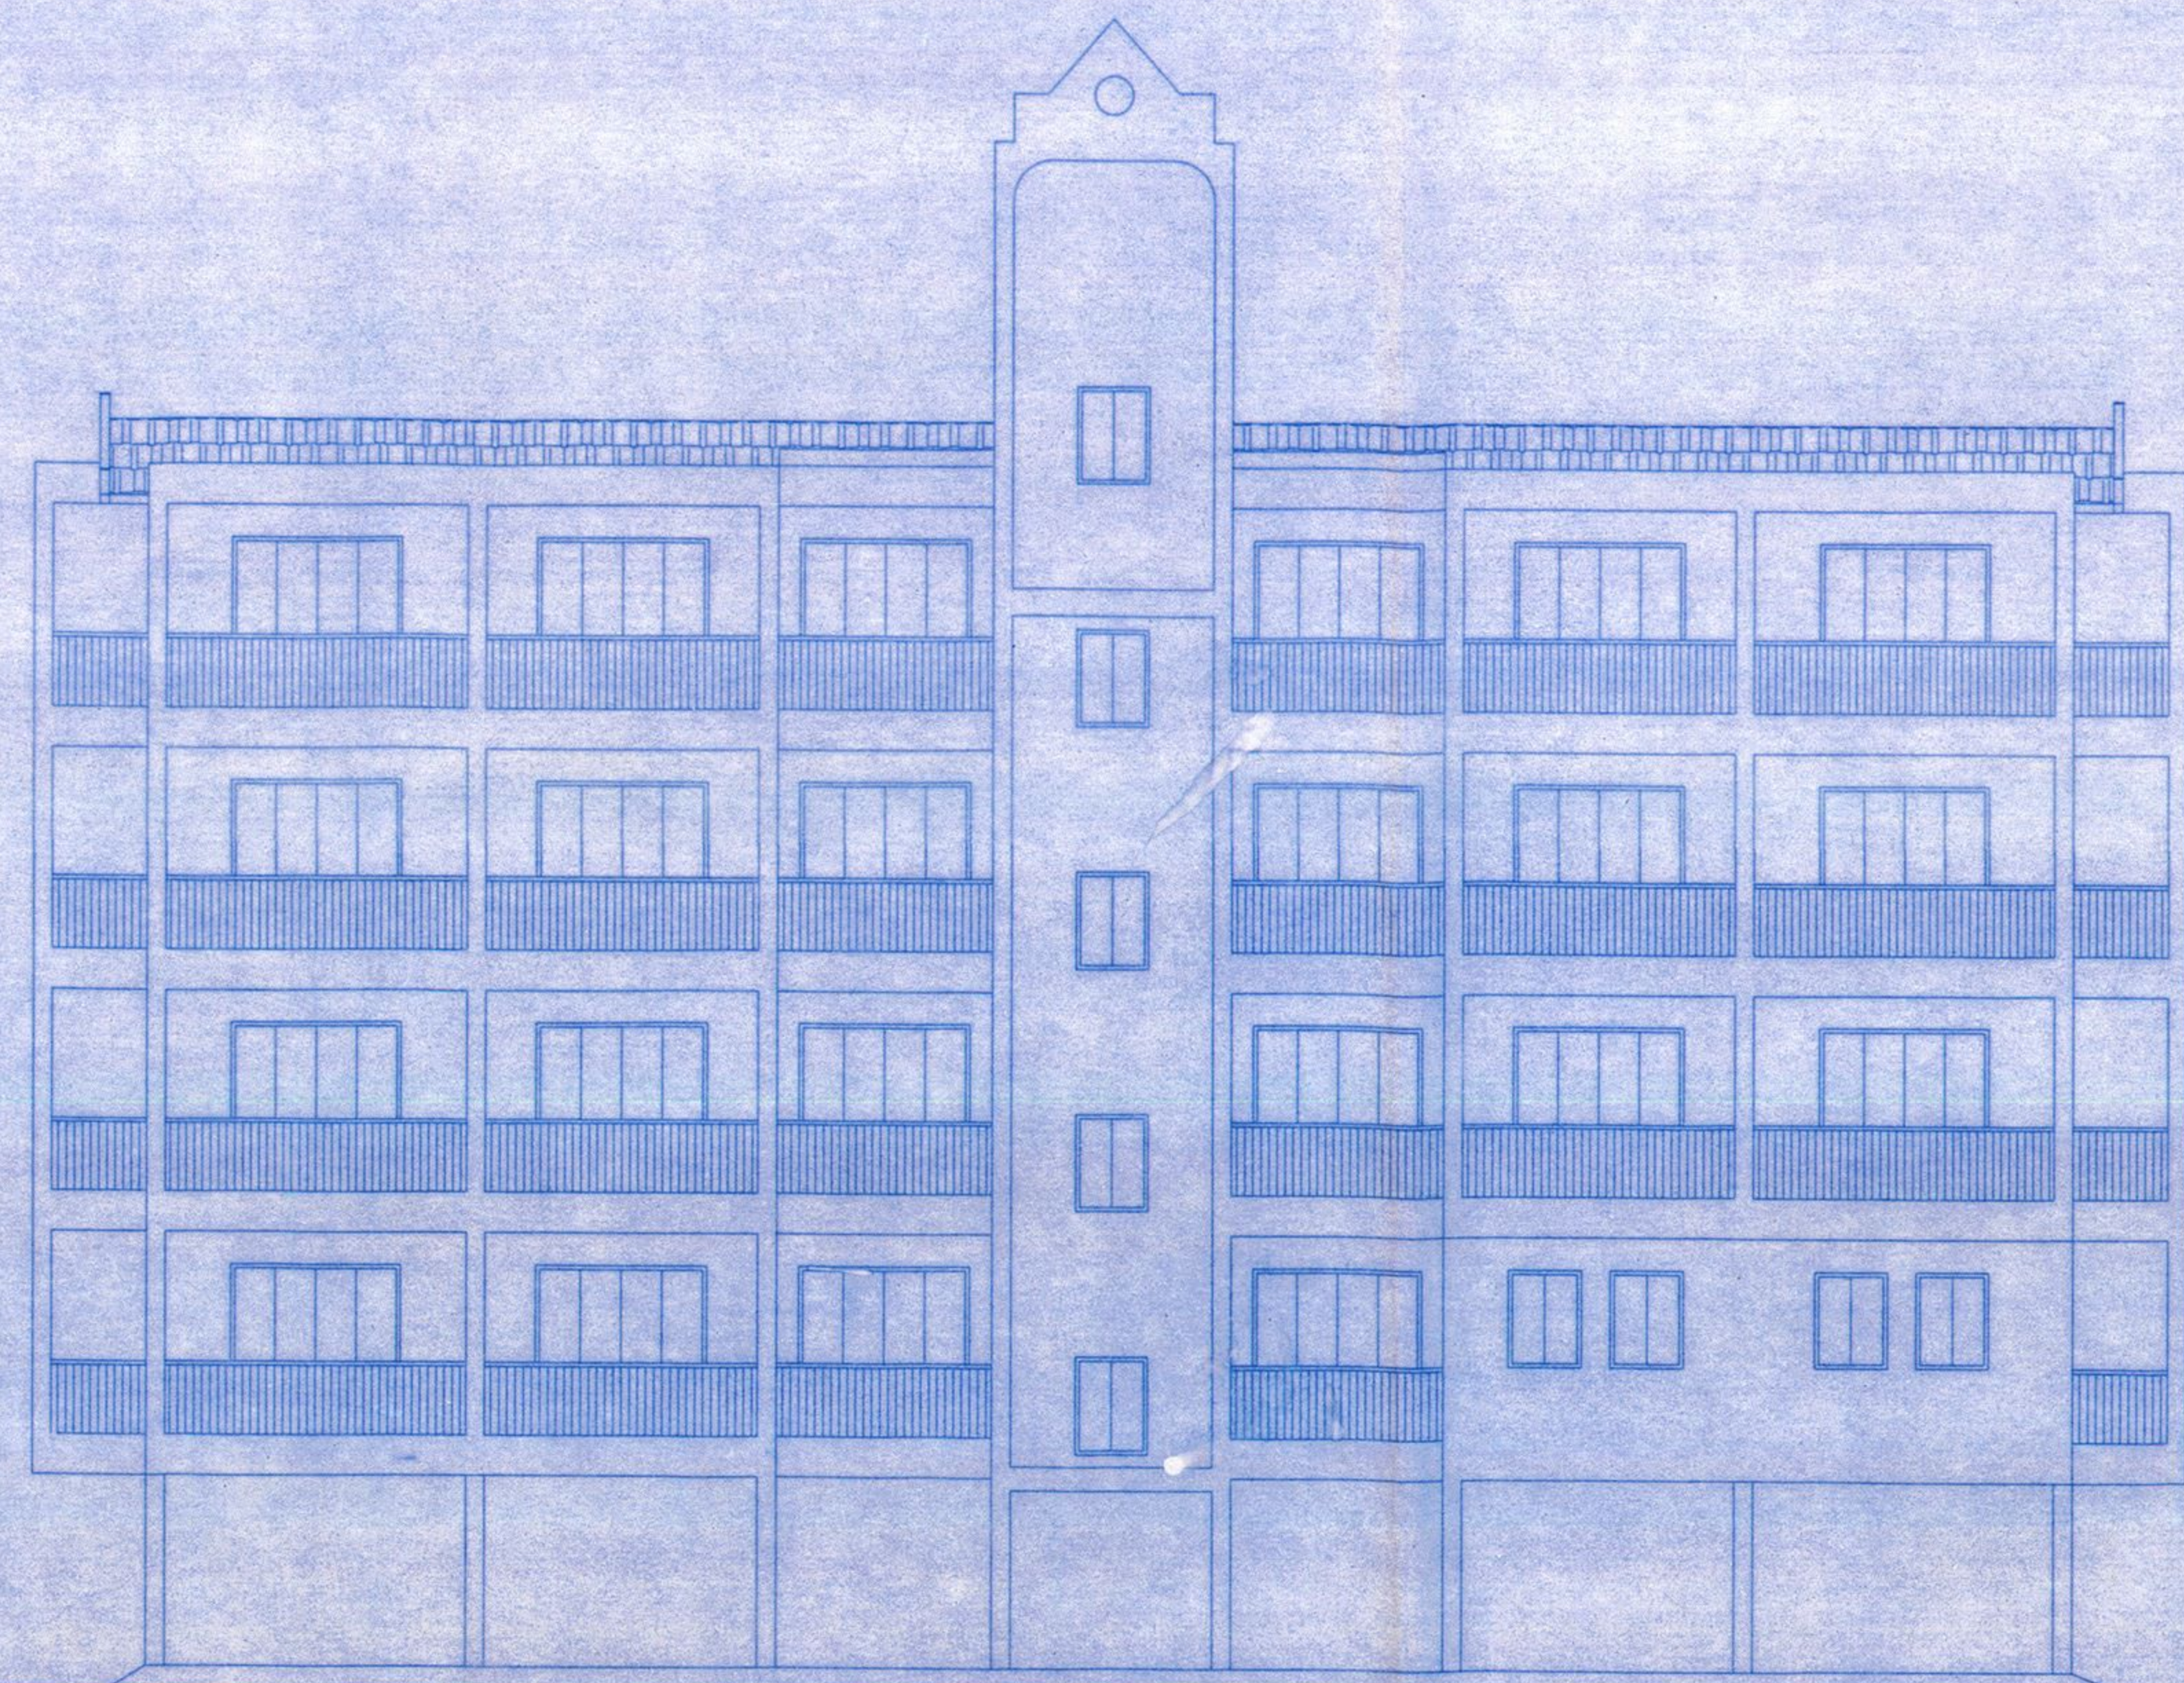

ELEVATION OF BLOCK B

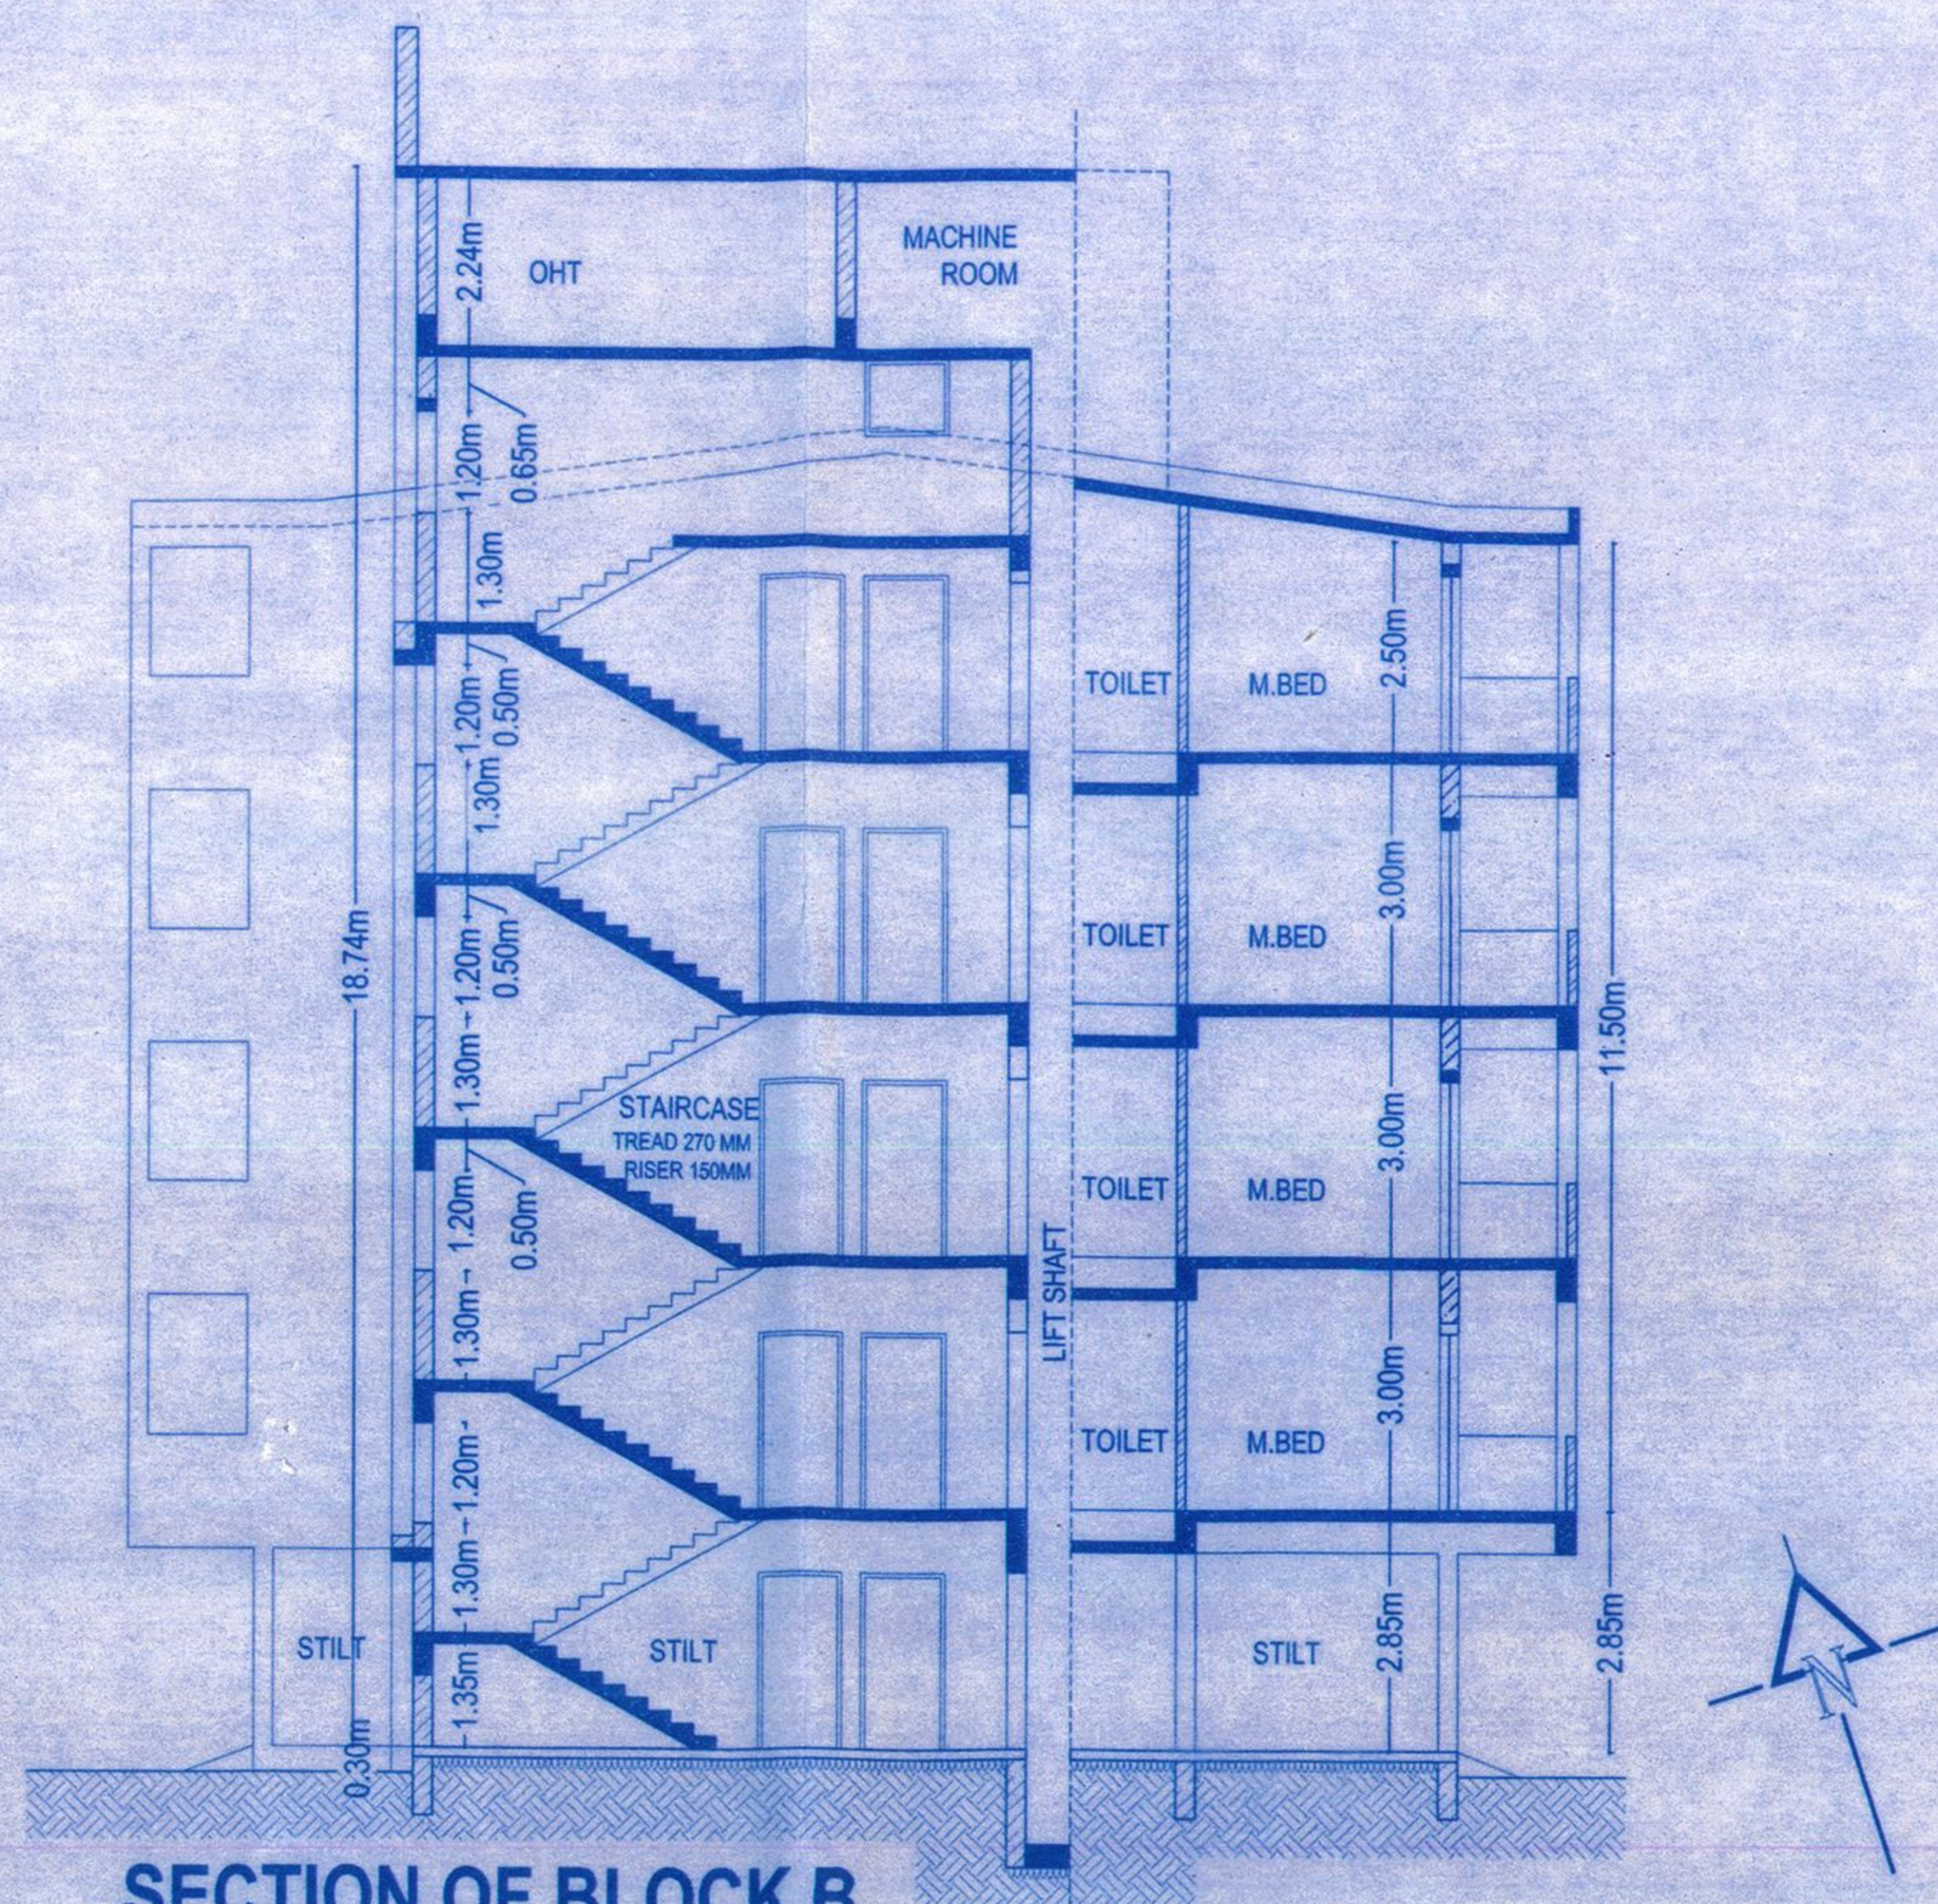


SECTION OF BLOCK B

WINDOWS		
Designation	Size	Description
W	0.90 X 1.20	ALUMINIUM GLAZED WINDOW
V	0.60 X 0.90	GLAZED TOILET VENTILATOR
WK	0.90 X 1.20	ALUMINIUM GLAZED WINDOW


DOORS		
Designation	Size	Description
D	1.00 X 2.10	TEAK WOOD FLUSH DOOR
D1	0.9 X 2.10	TEAK WOOD FLUSH DOOR
D3	0.75 X 2.10	TEAK WOOD FLUSH DOOR
SD	2.10 X 2.40	ALUMINIUM GLAZED DOOR

Approved with condition vide
 L. No.: JPB/2757/TT/TCR-19/22
 24/11/2018
 Dy. Town Planner
 Town & Country Planning Dept.
 Govt. of Goa, Mapusa


BLOCK B	
AREA STATEMENT	
COVERED AREA = 279.53 SQM	
BUILT UP AREA FOR FAR PURPOSE	
UPPER GROUND FLOOR AREA	258.50 SQM
FIRST FLOOR AREA	258.50 SQM
SECOND FLOOR AREA	258.50 SQM
THIRD FLOOR AREA	258.50 SQM
TOTAL FLOOR AREA	1034.00 SQM
AREA FREE OF FAR	
A) STAIRCASE AND LIFT AREA = 96.74 SQM	
LOWER GROUND FLOOR AREA	12.62 SQM
UPPER GROUND FLOOR AREA	21.03 SQM
FIRST FLOOR AREA	21.03 SQM
SECOND FLOOR AREA	21.03 SQM
THIRD FLOOR AREA	21.03 SQM
B) BALCONY AREA = 299.36 SQM	
UPPER GROUND FLOOR AREA	66.71 SQM
FIRST FLOOR AREA	77.55 SQM
SECOND FLOOR AREA	77.55 SQM
THIRD FLOOR AREA	77.55 SQM
C) STILT PARKING	
LOWER GROUND FLOOR=	258.50 SQM
PARKING SPACES REQUIRED 16. NOS	
PARKING SPACES PROVIDED 16. NOS	

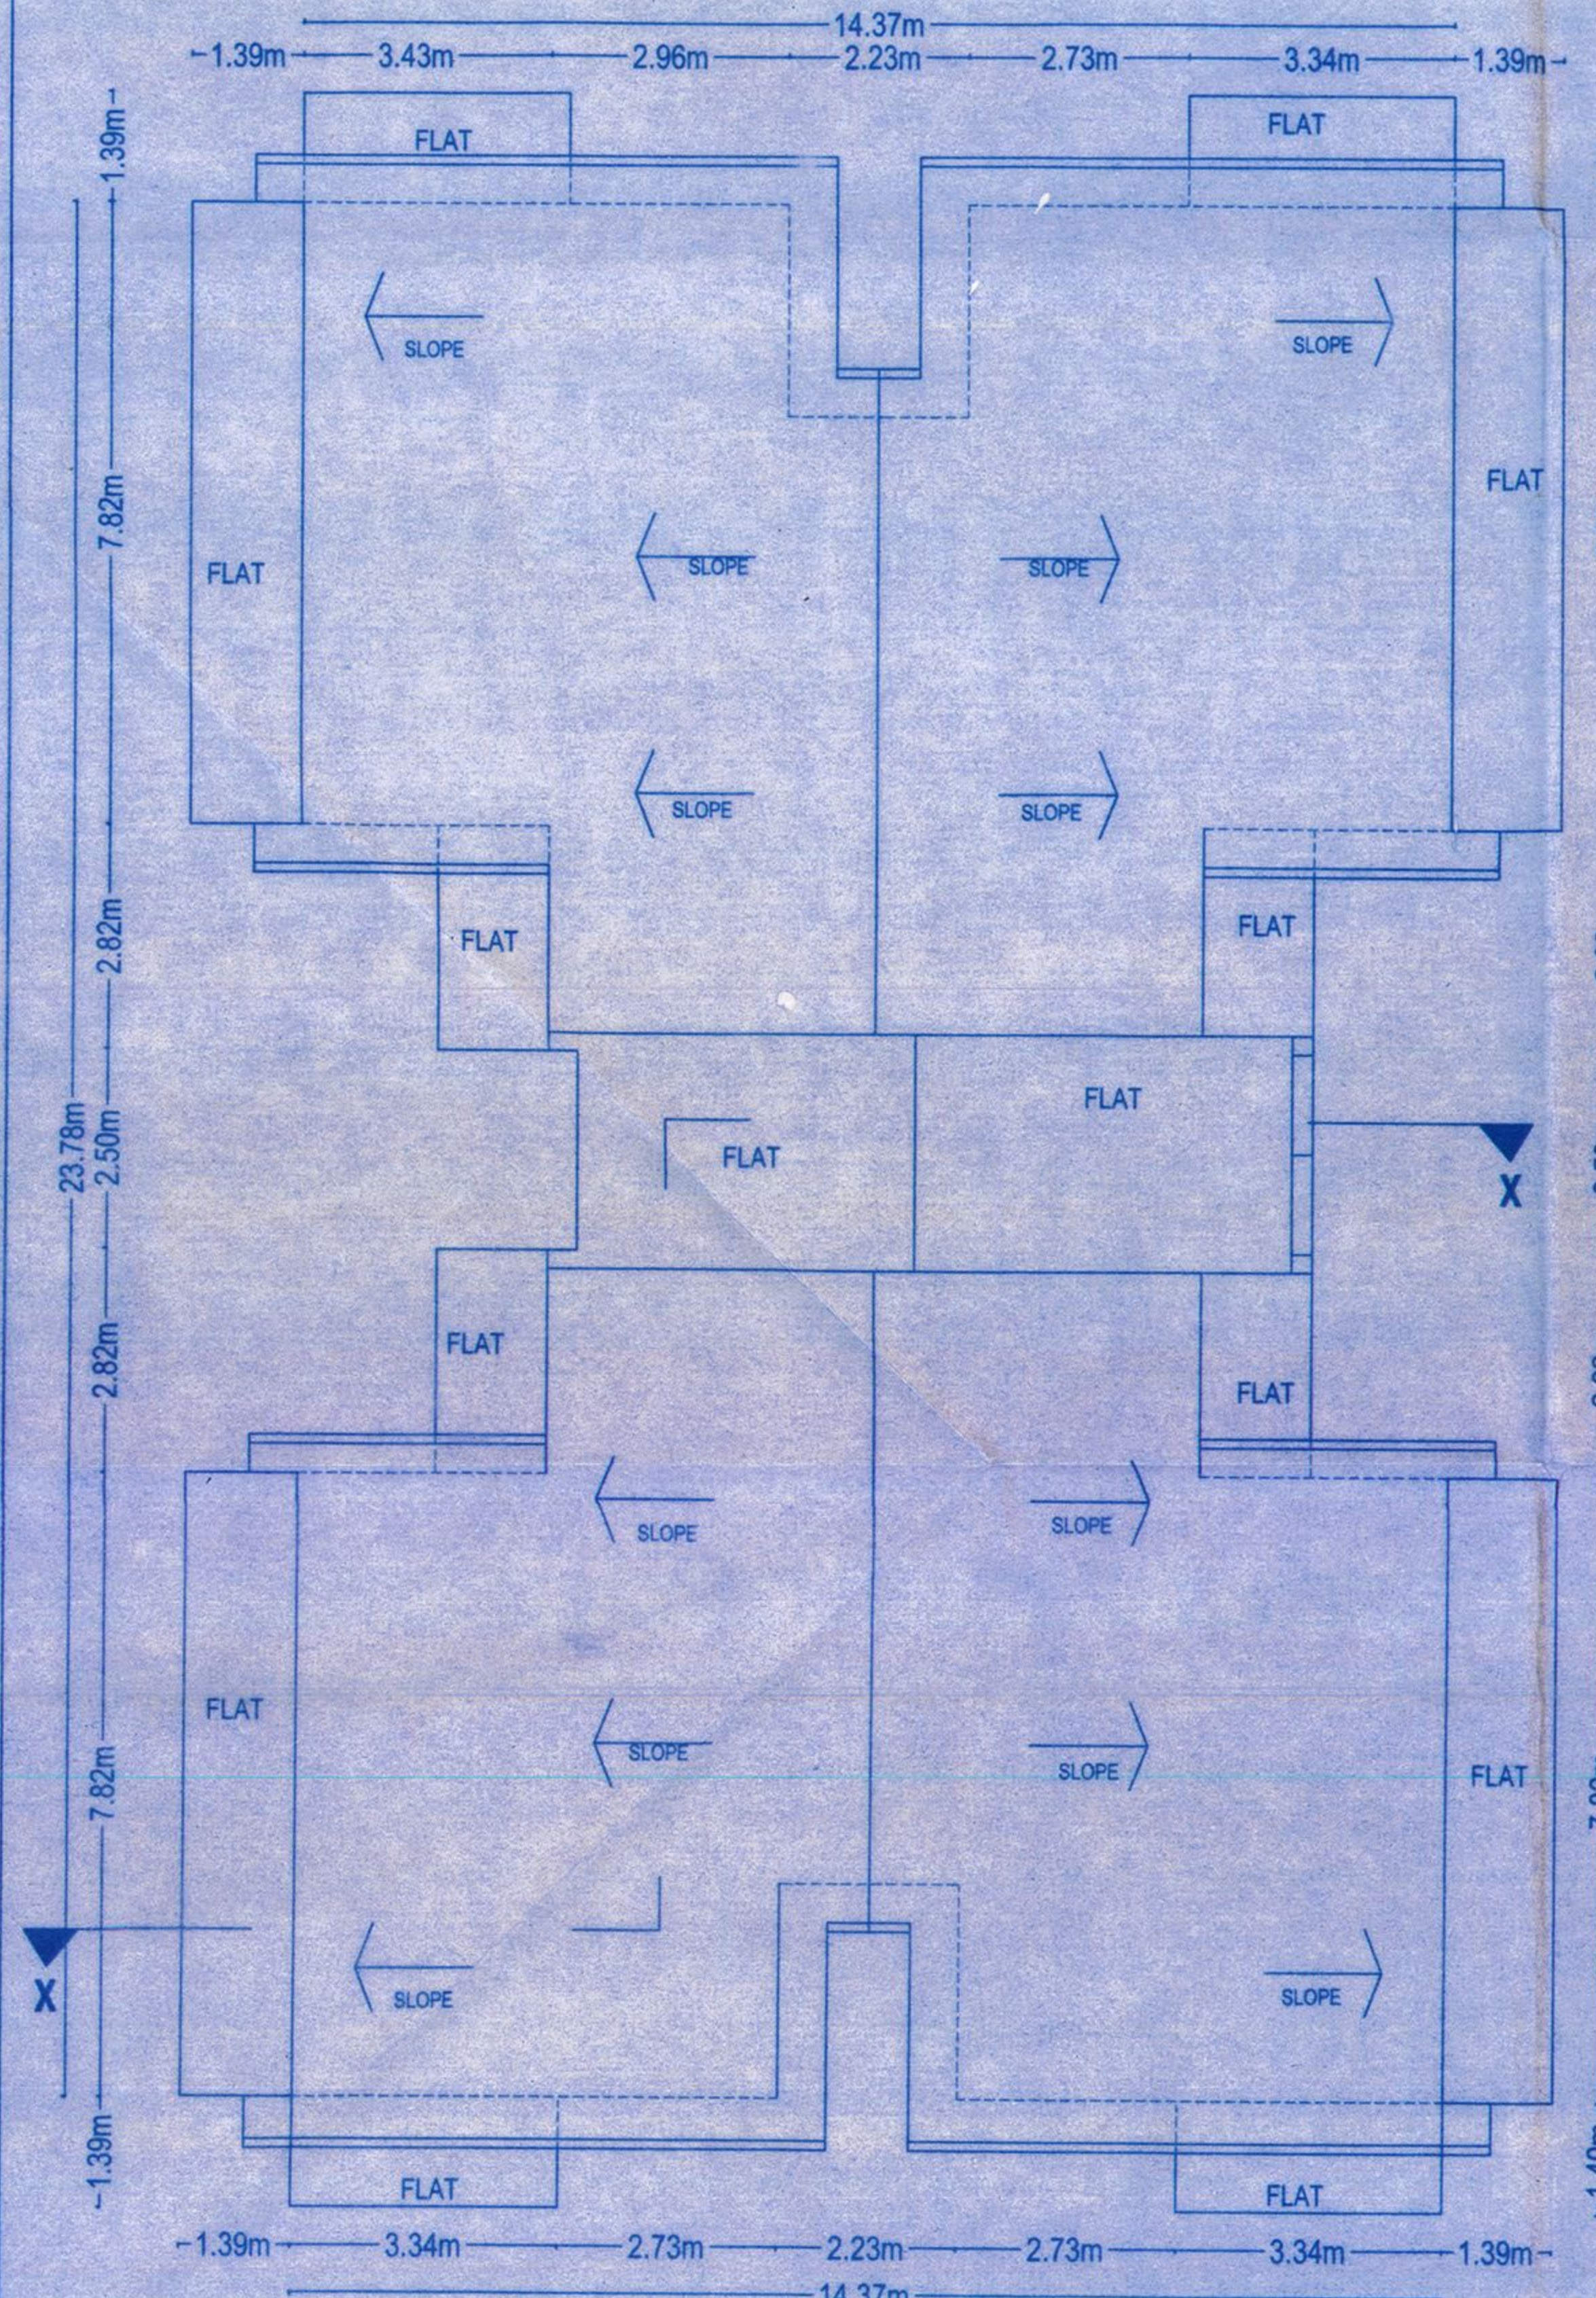


ROOF PLAN OF BLOCK B

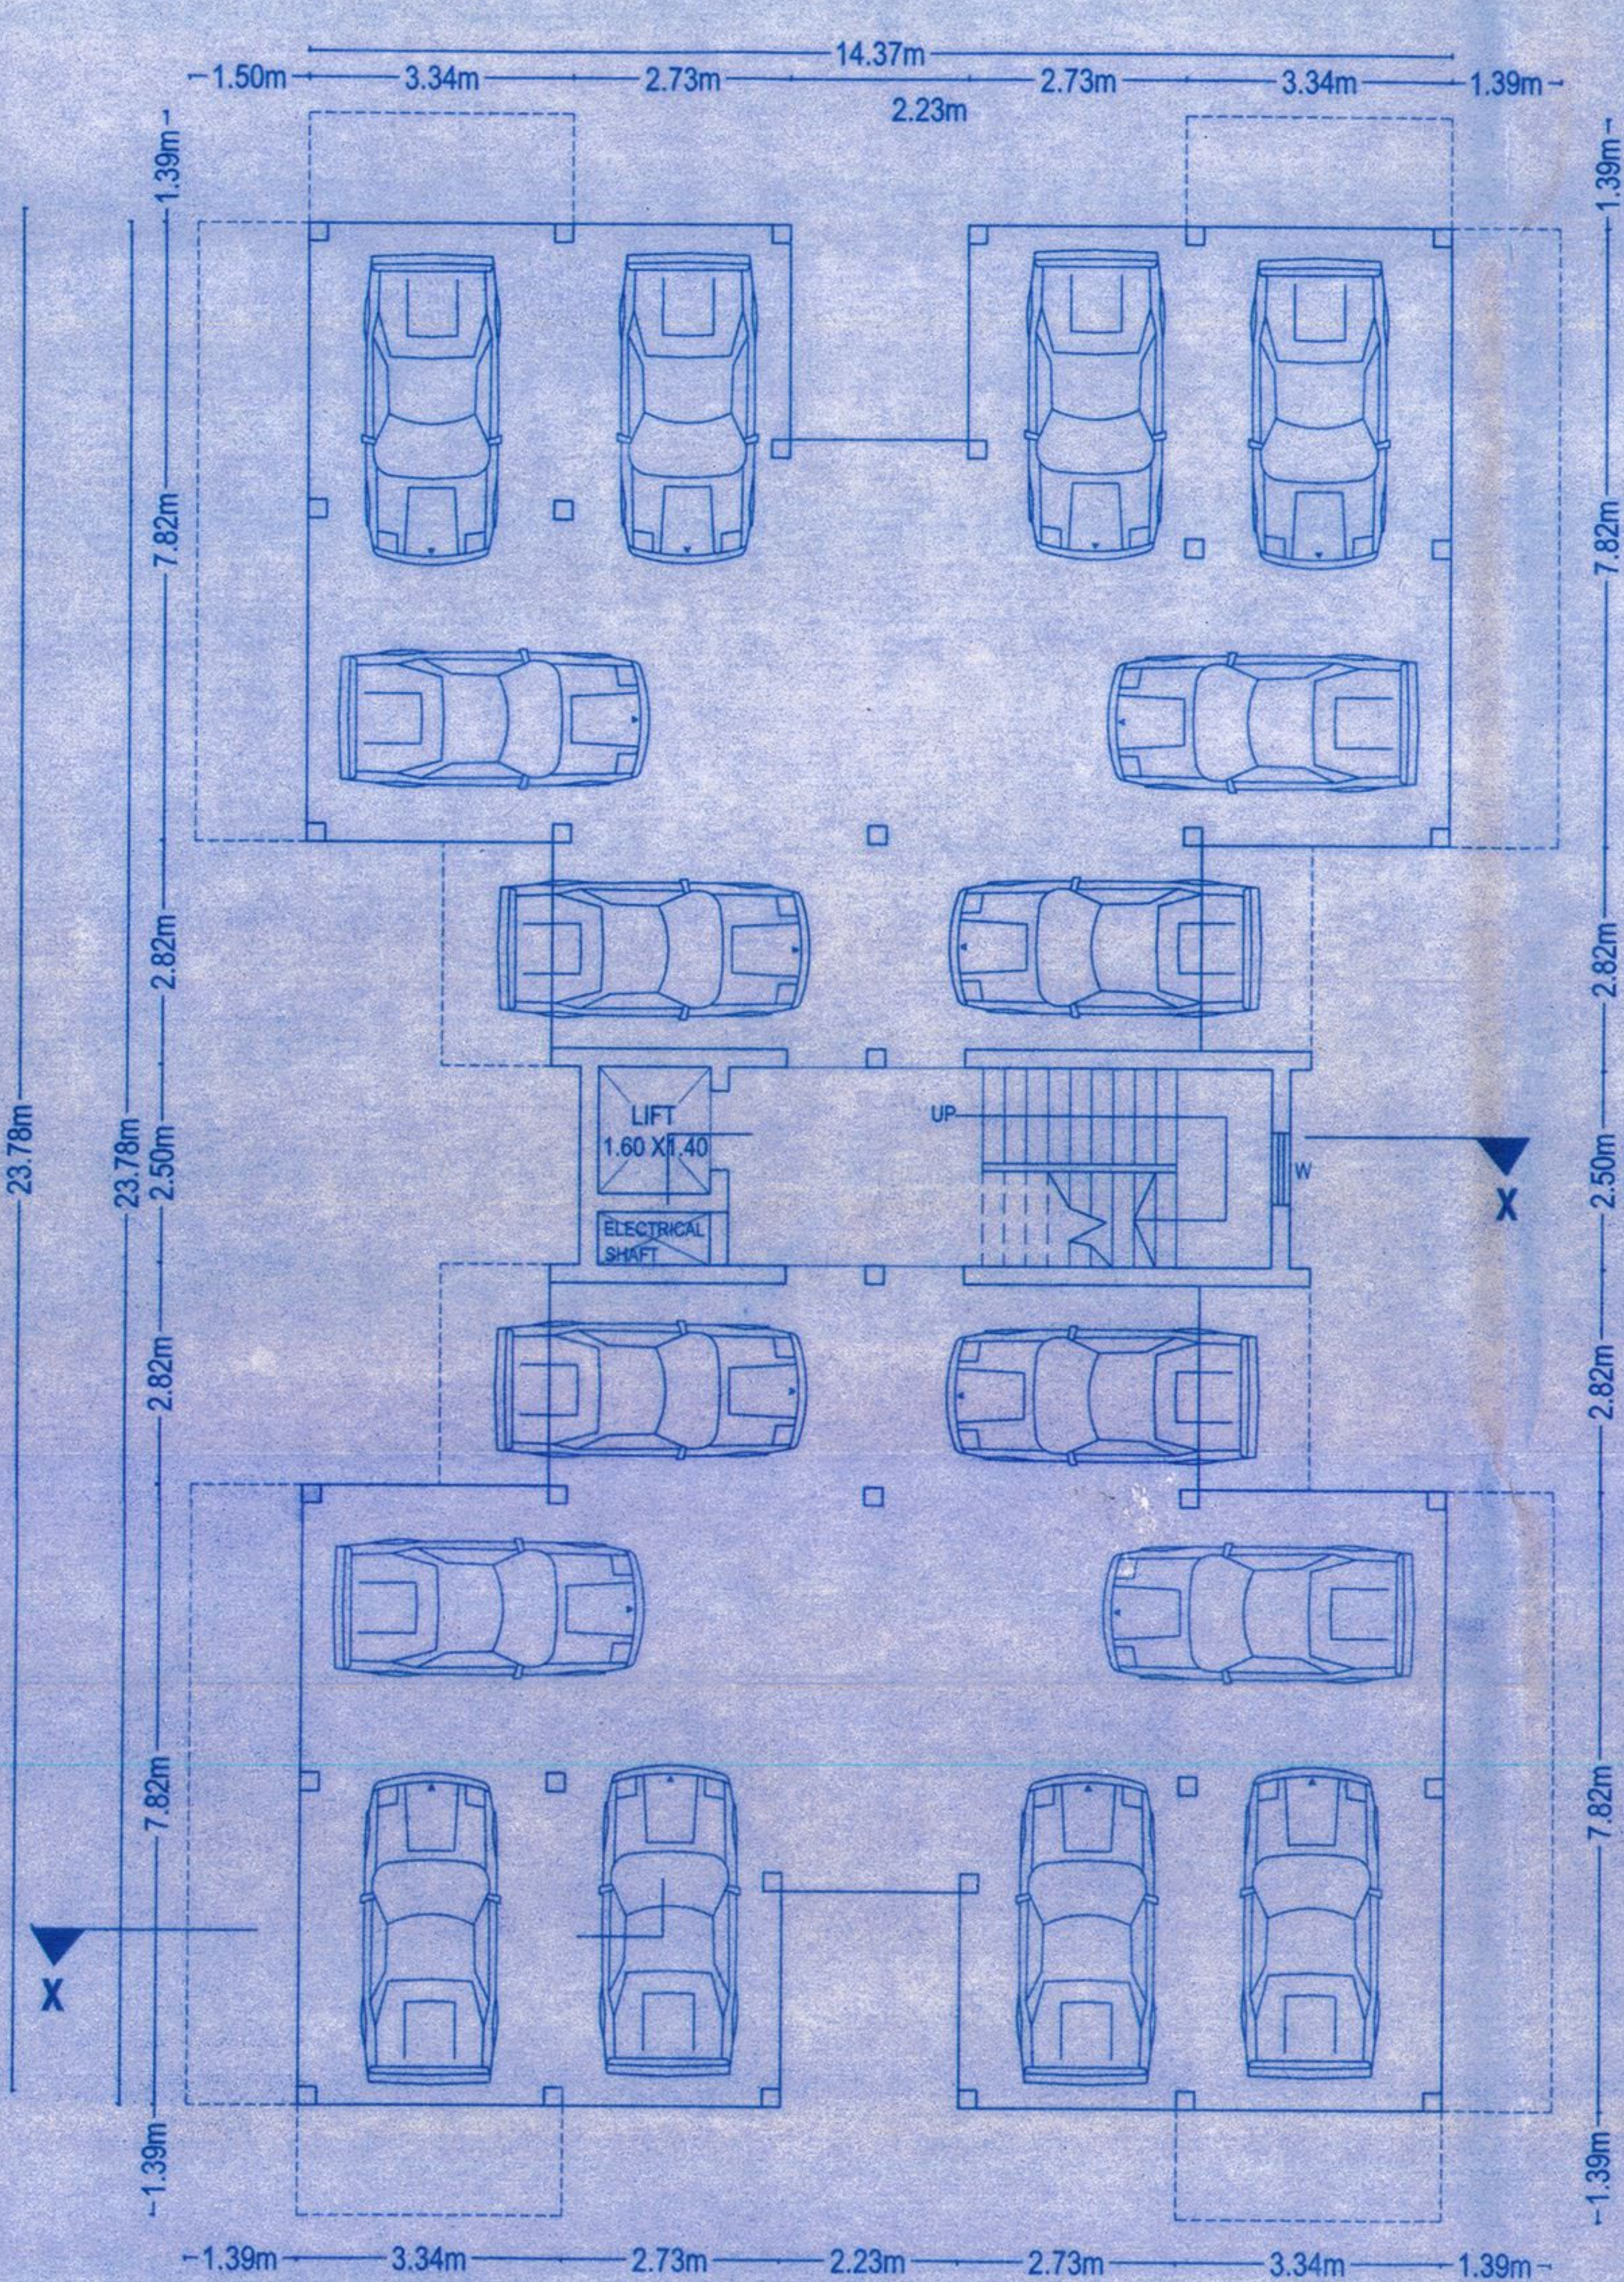

STILT FLOOR PLAN OF BLOCK B

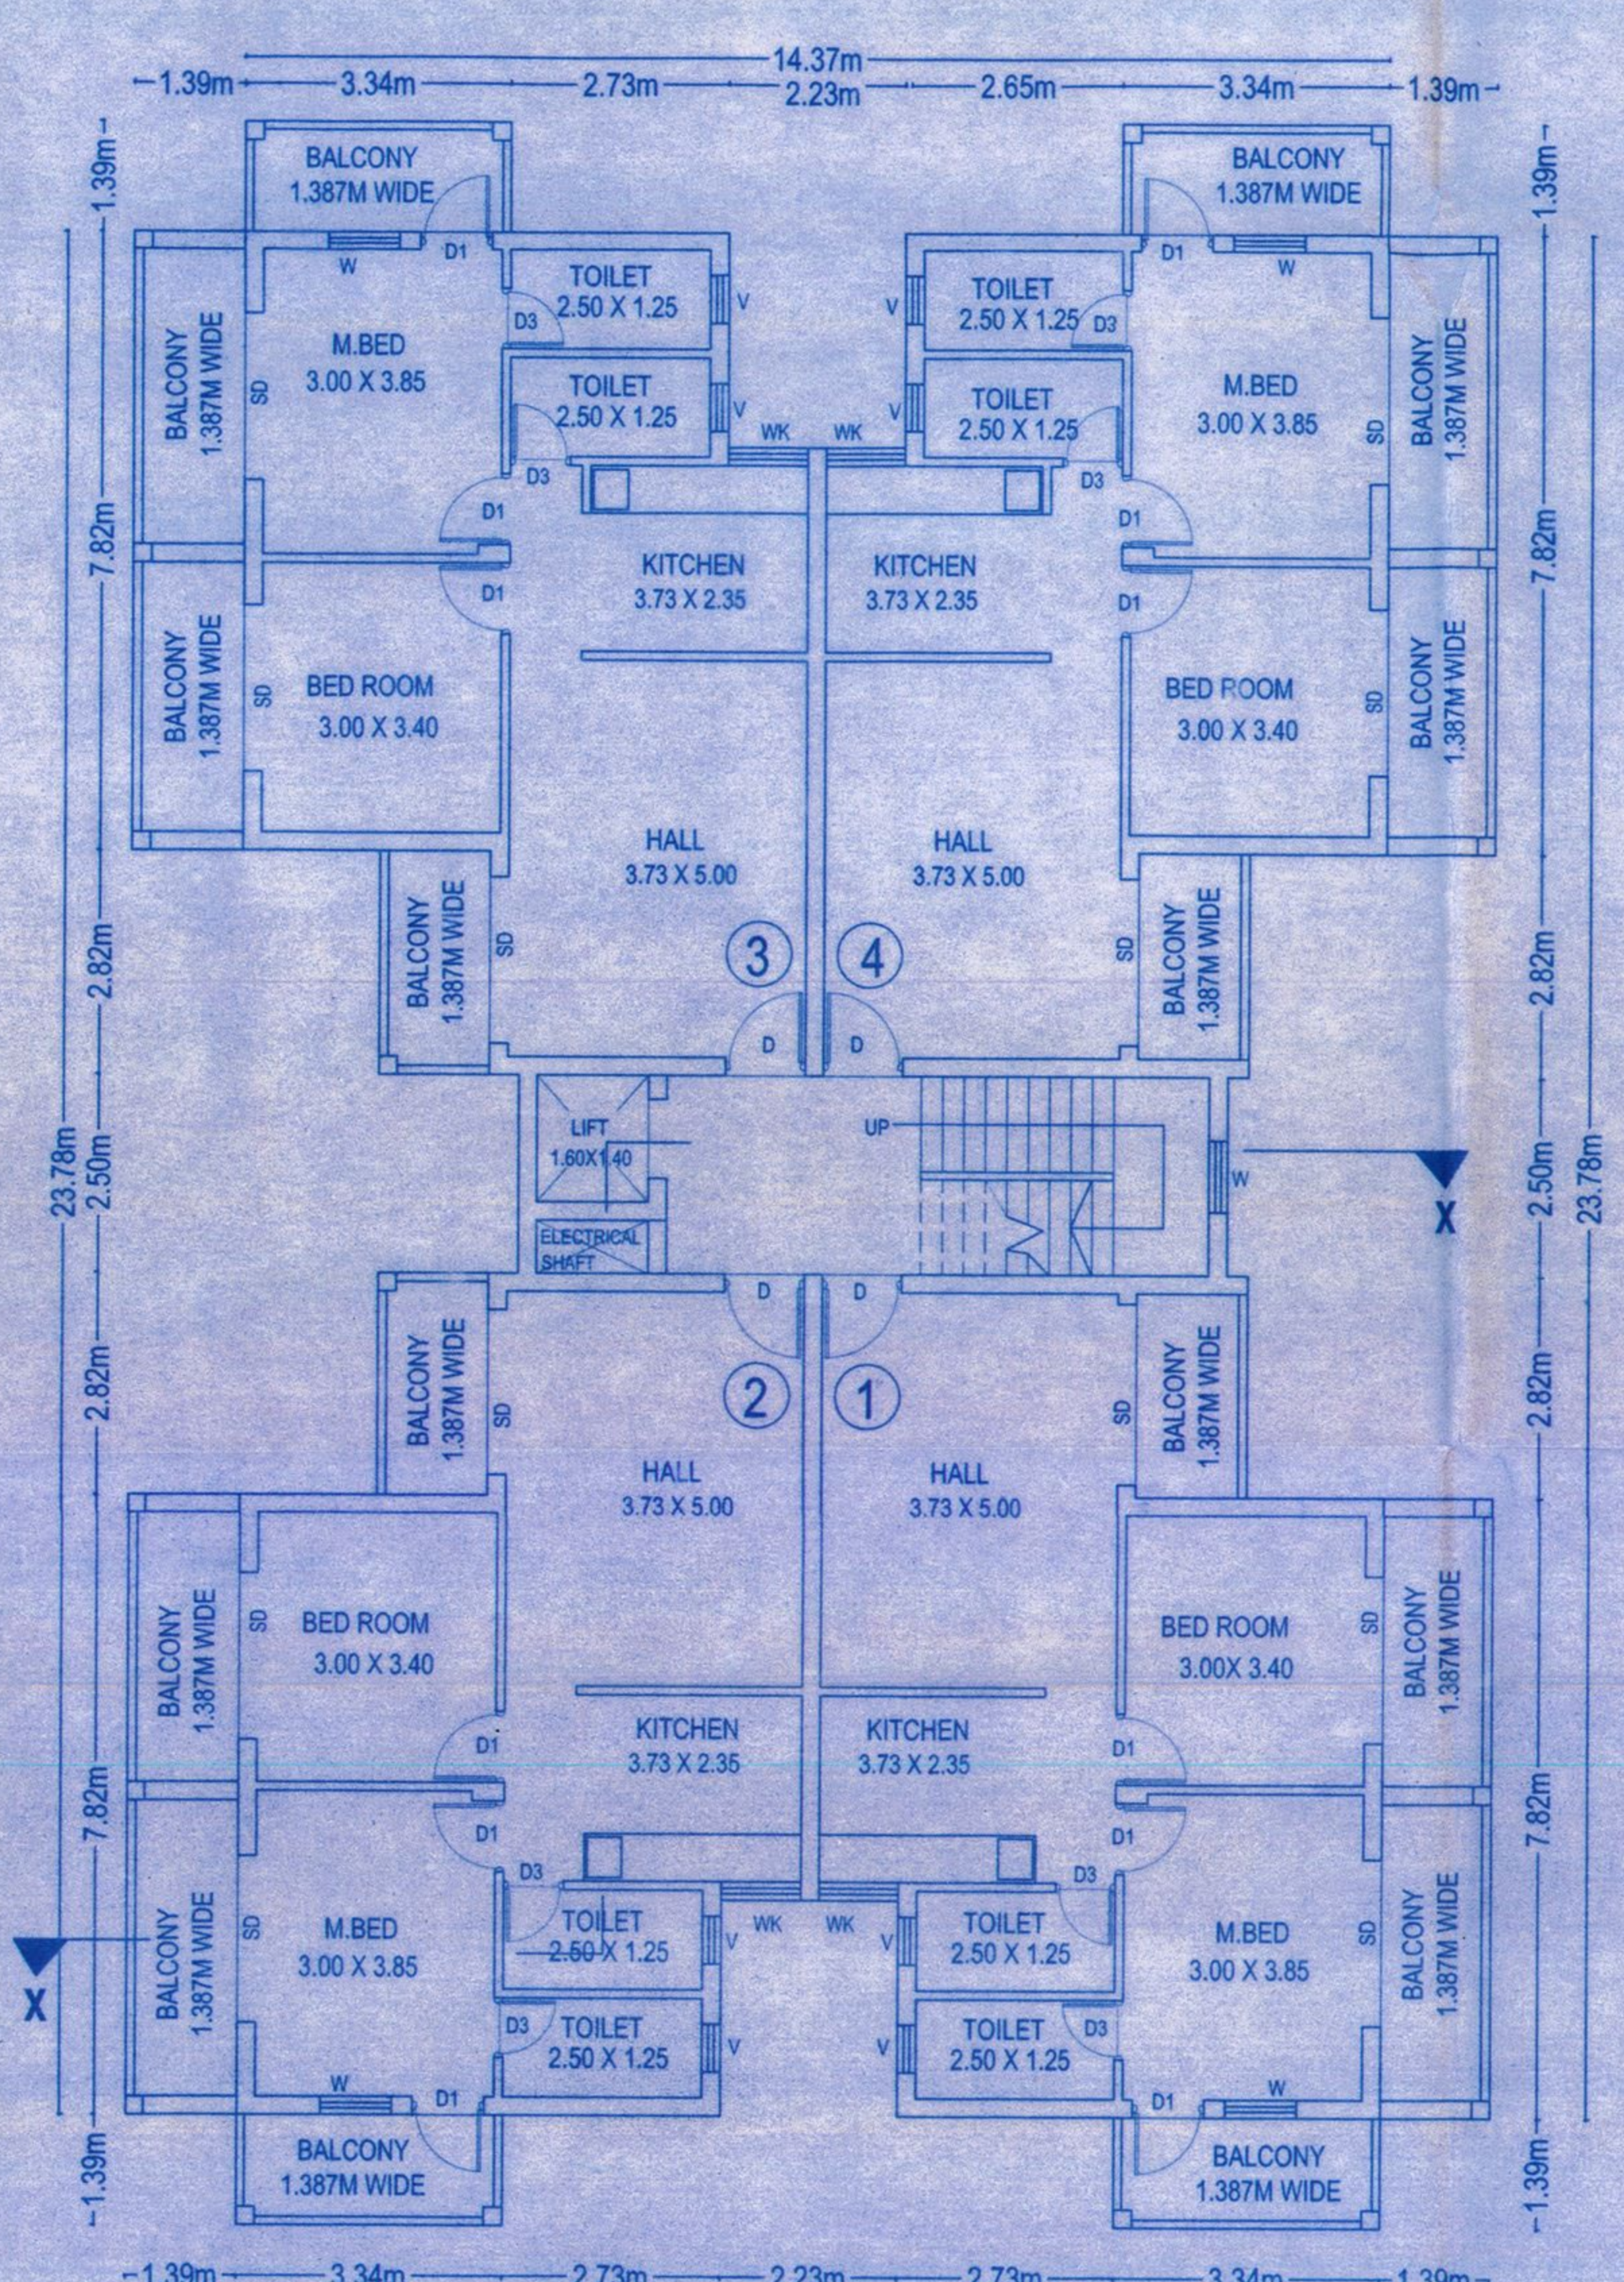

1ST TO 3RD FLOOR PLAN OF BLOCK B

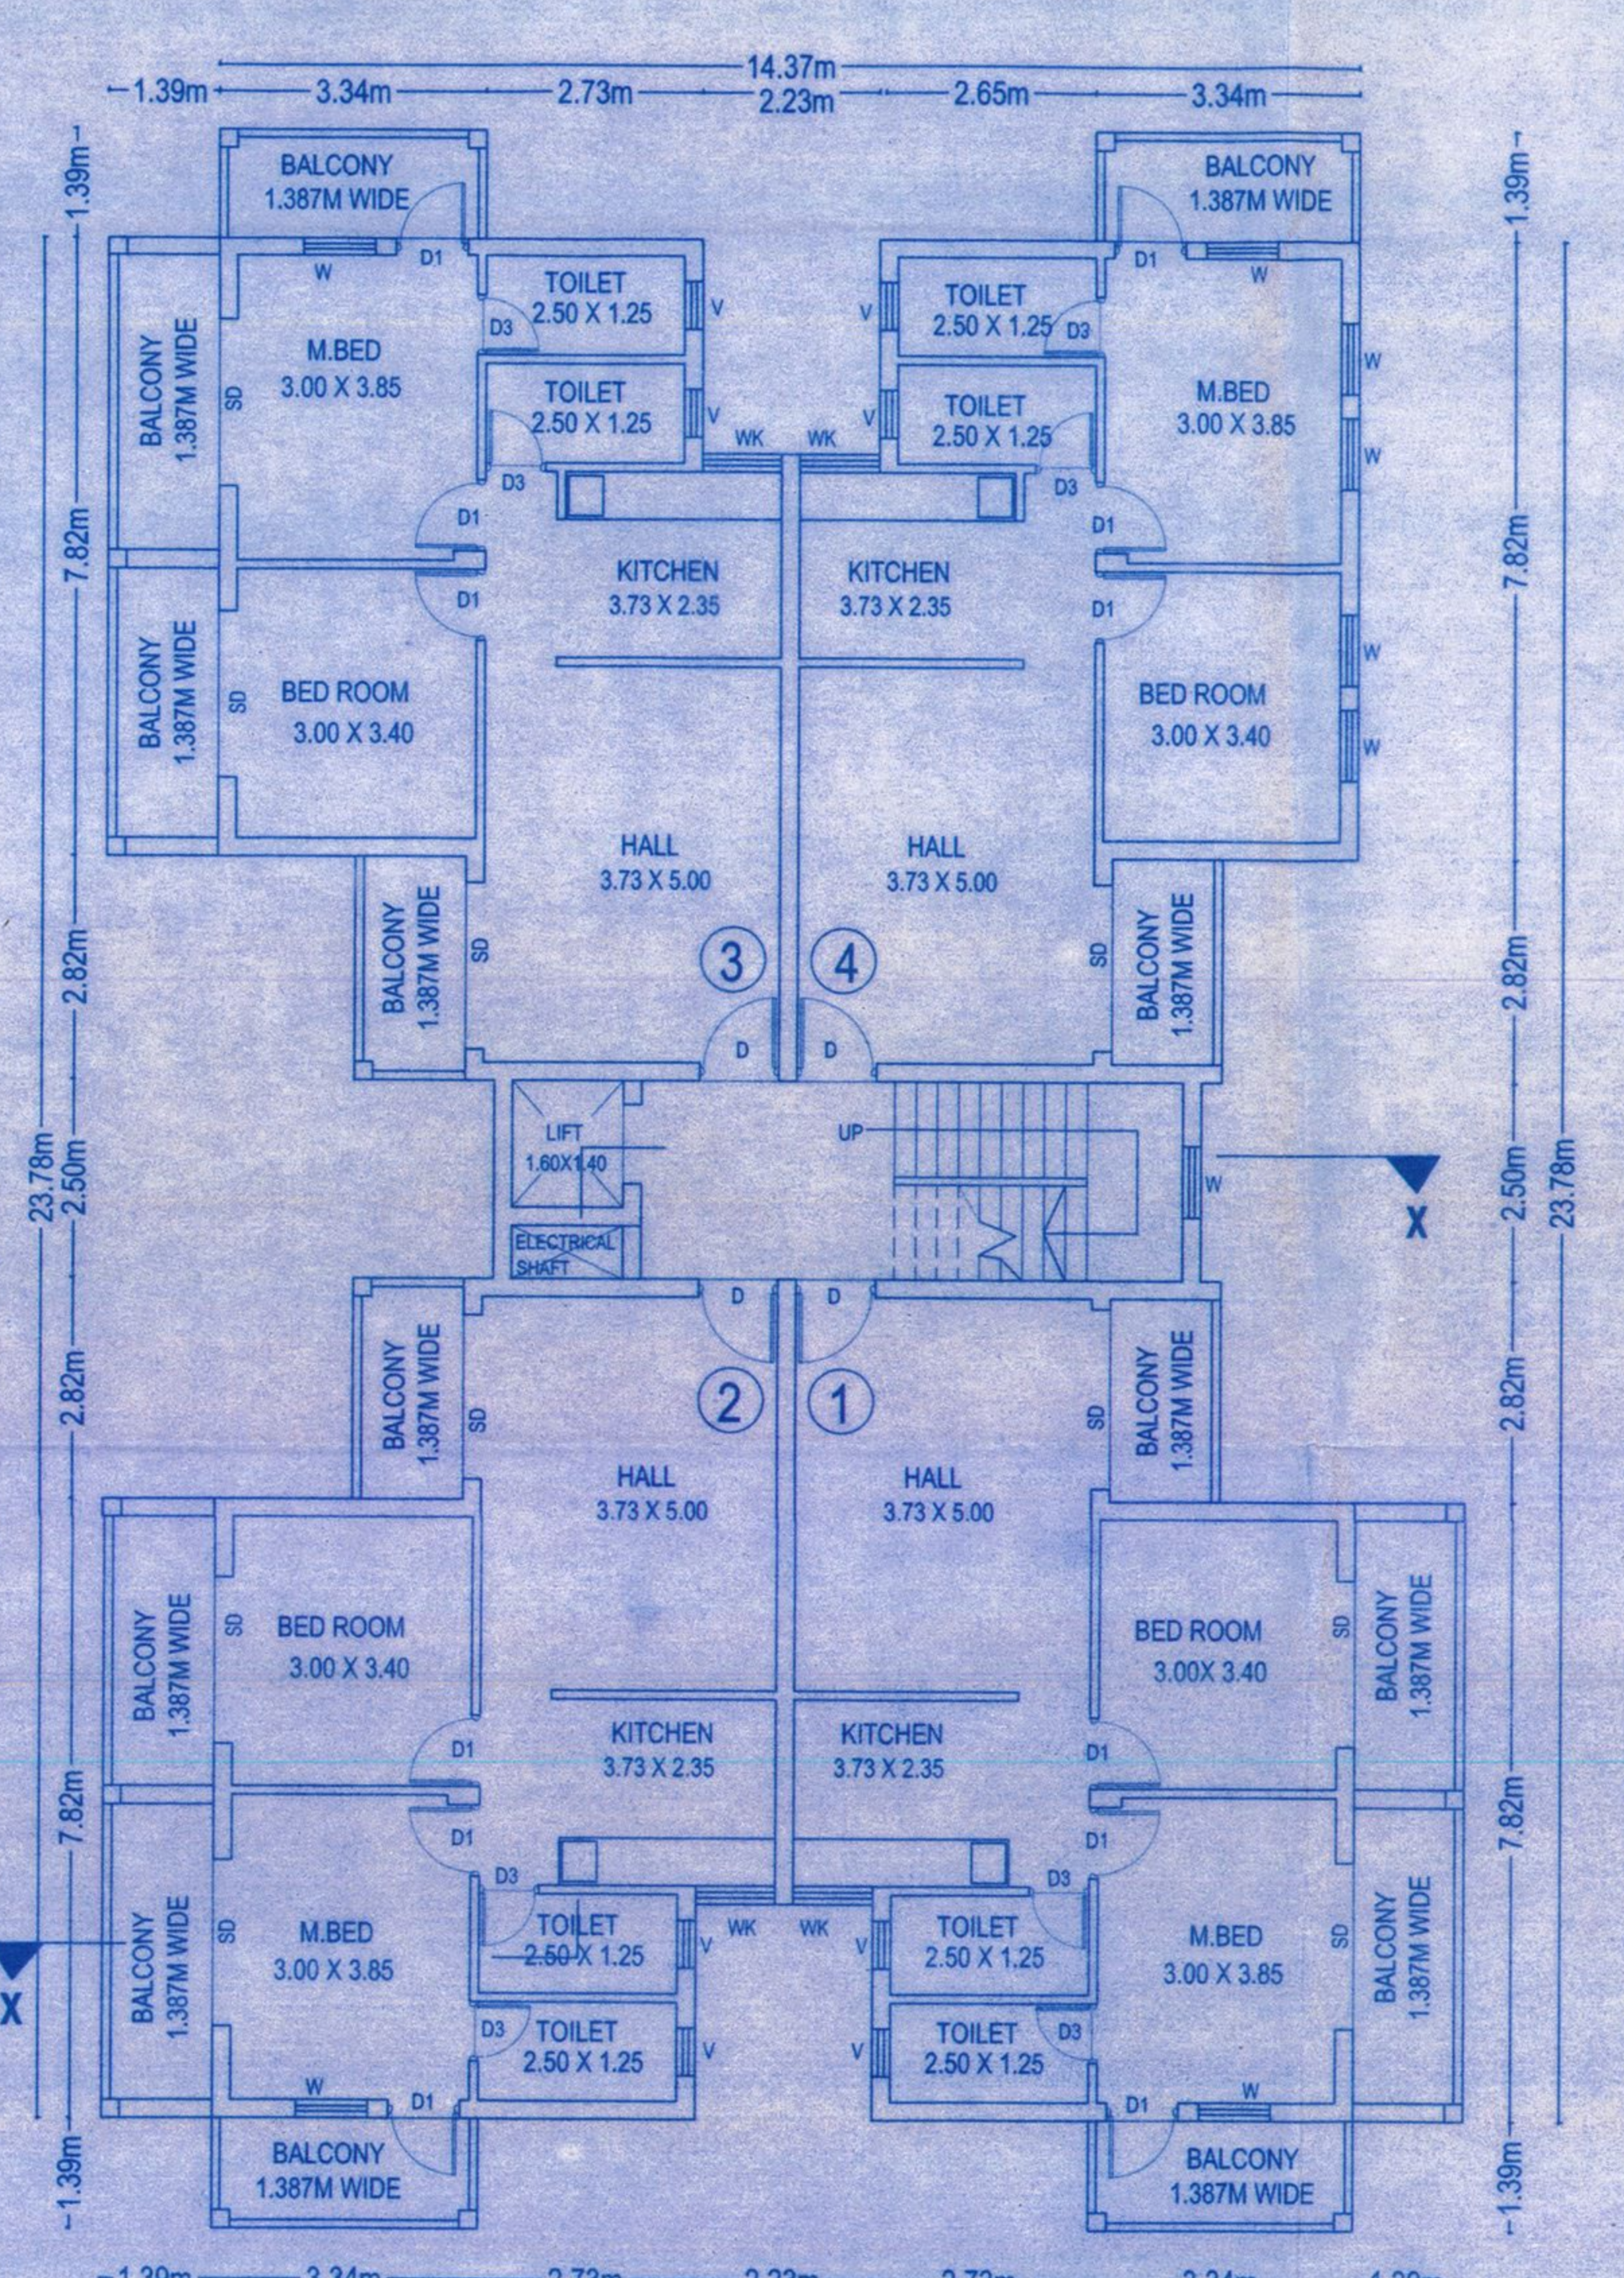


UPPER GROUND FLOOR PLAN OF BLOCK B

REVISED BUILDING BLOCK B ON PLOT BEARING S.NO 547, SUBDIVISION NO. 4. OF TIVIM VILLAGE, BARDEZ TALUKA, GOA


JOB TITLE
 REVISED BUILDING BLOCK B AND PROPOSED BUILDING BLOCK C AND D ON PLOT BEARING S.NO 547, SUBDIVISION NO. 4. OF TIVIM VILLAGE, BARDEZ TALUKA, GOA

ARCHITECT: VAIBHAV SAWANT
 Architect
 TCP Reg. No. AR/0087/2011
 413, Fourth Floor, Shiv Towers,
 EDC Complex, Patto Penang-Goa.
 OWNER: U Sawadeh

SHEET TITLE SUBMISSION DRAWING		
DEALT BY:	SCALE	DRG. No.
SHANKAR RAUT	1 : 100	SHEET :2 OF 5
CHECKED BY:	DATE	REVISION
VAIBHAV SAWANT	25 /05/ 2018	R04

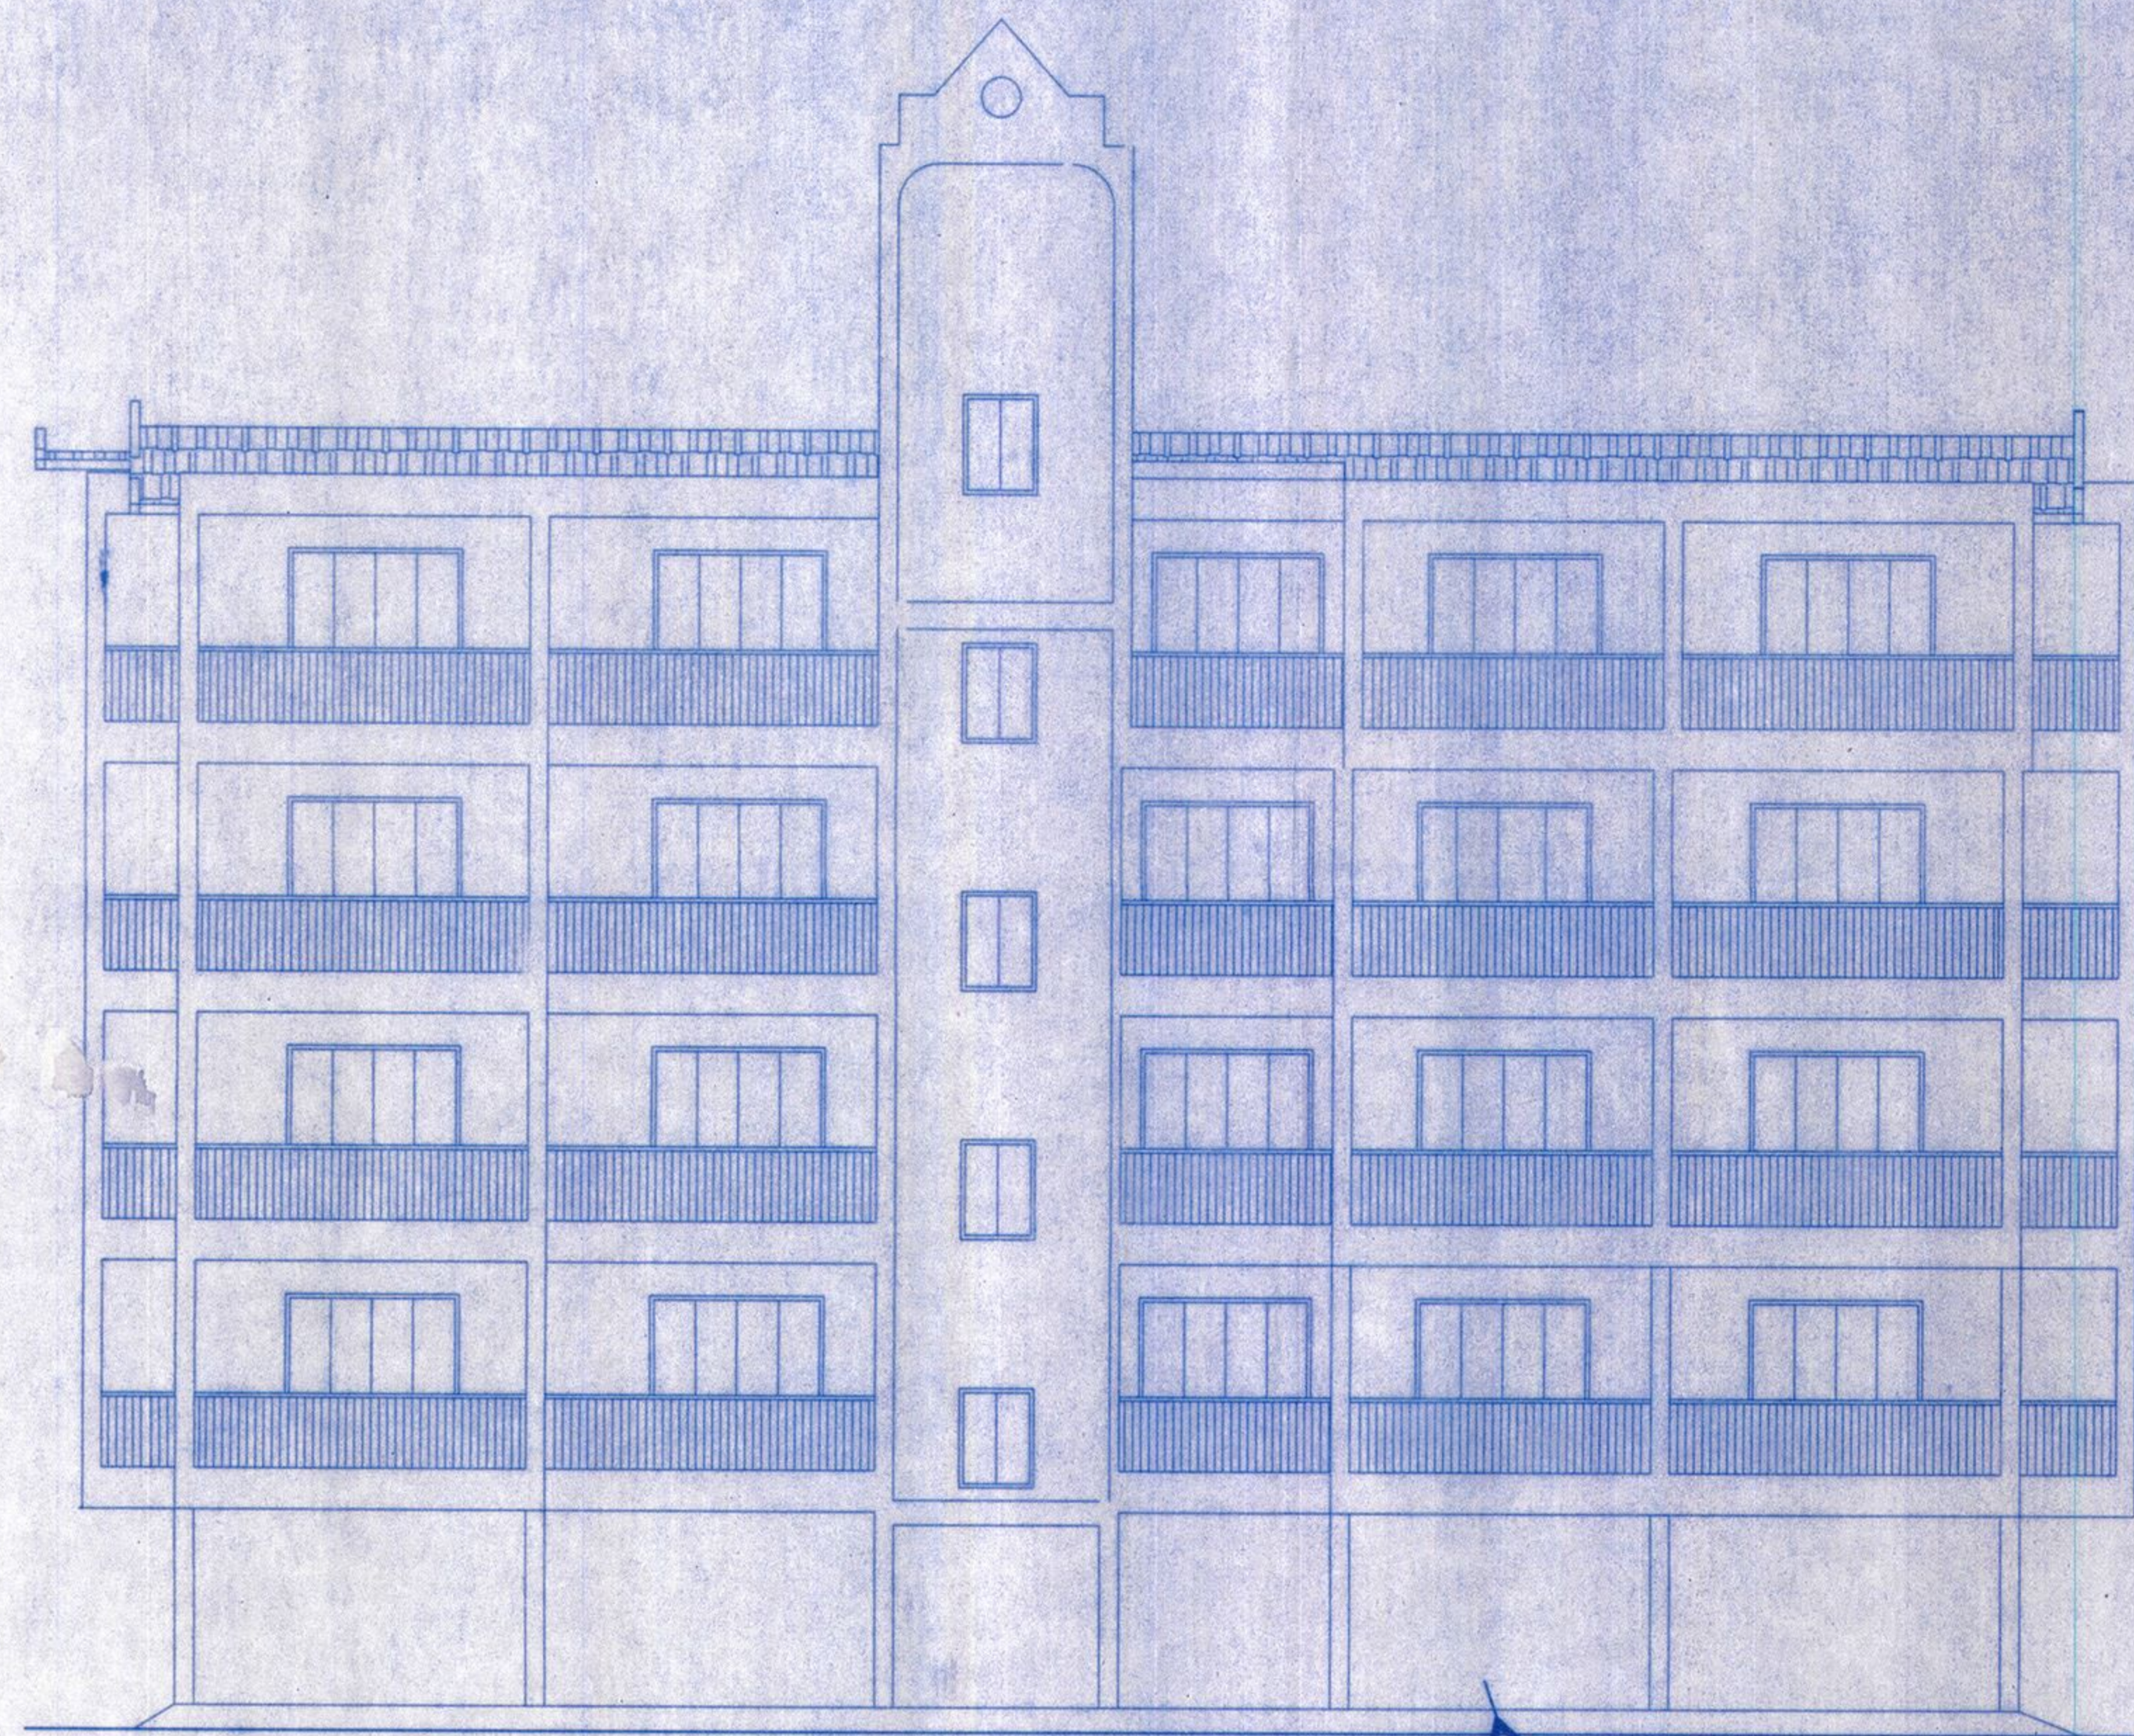

ELEVATION OF BLOCK C

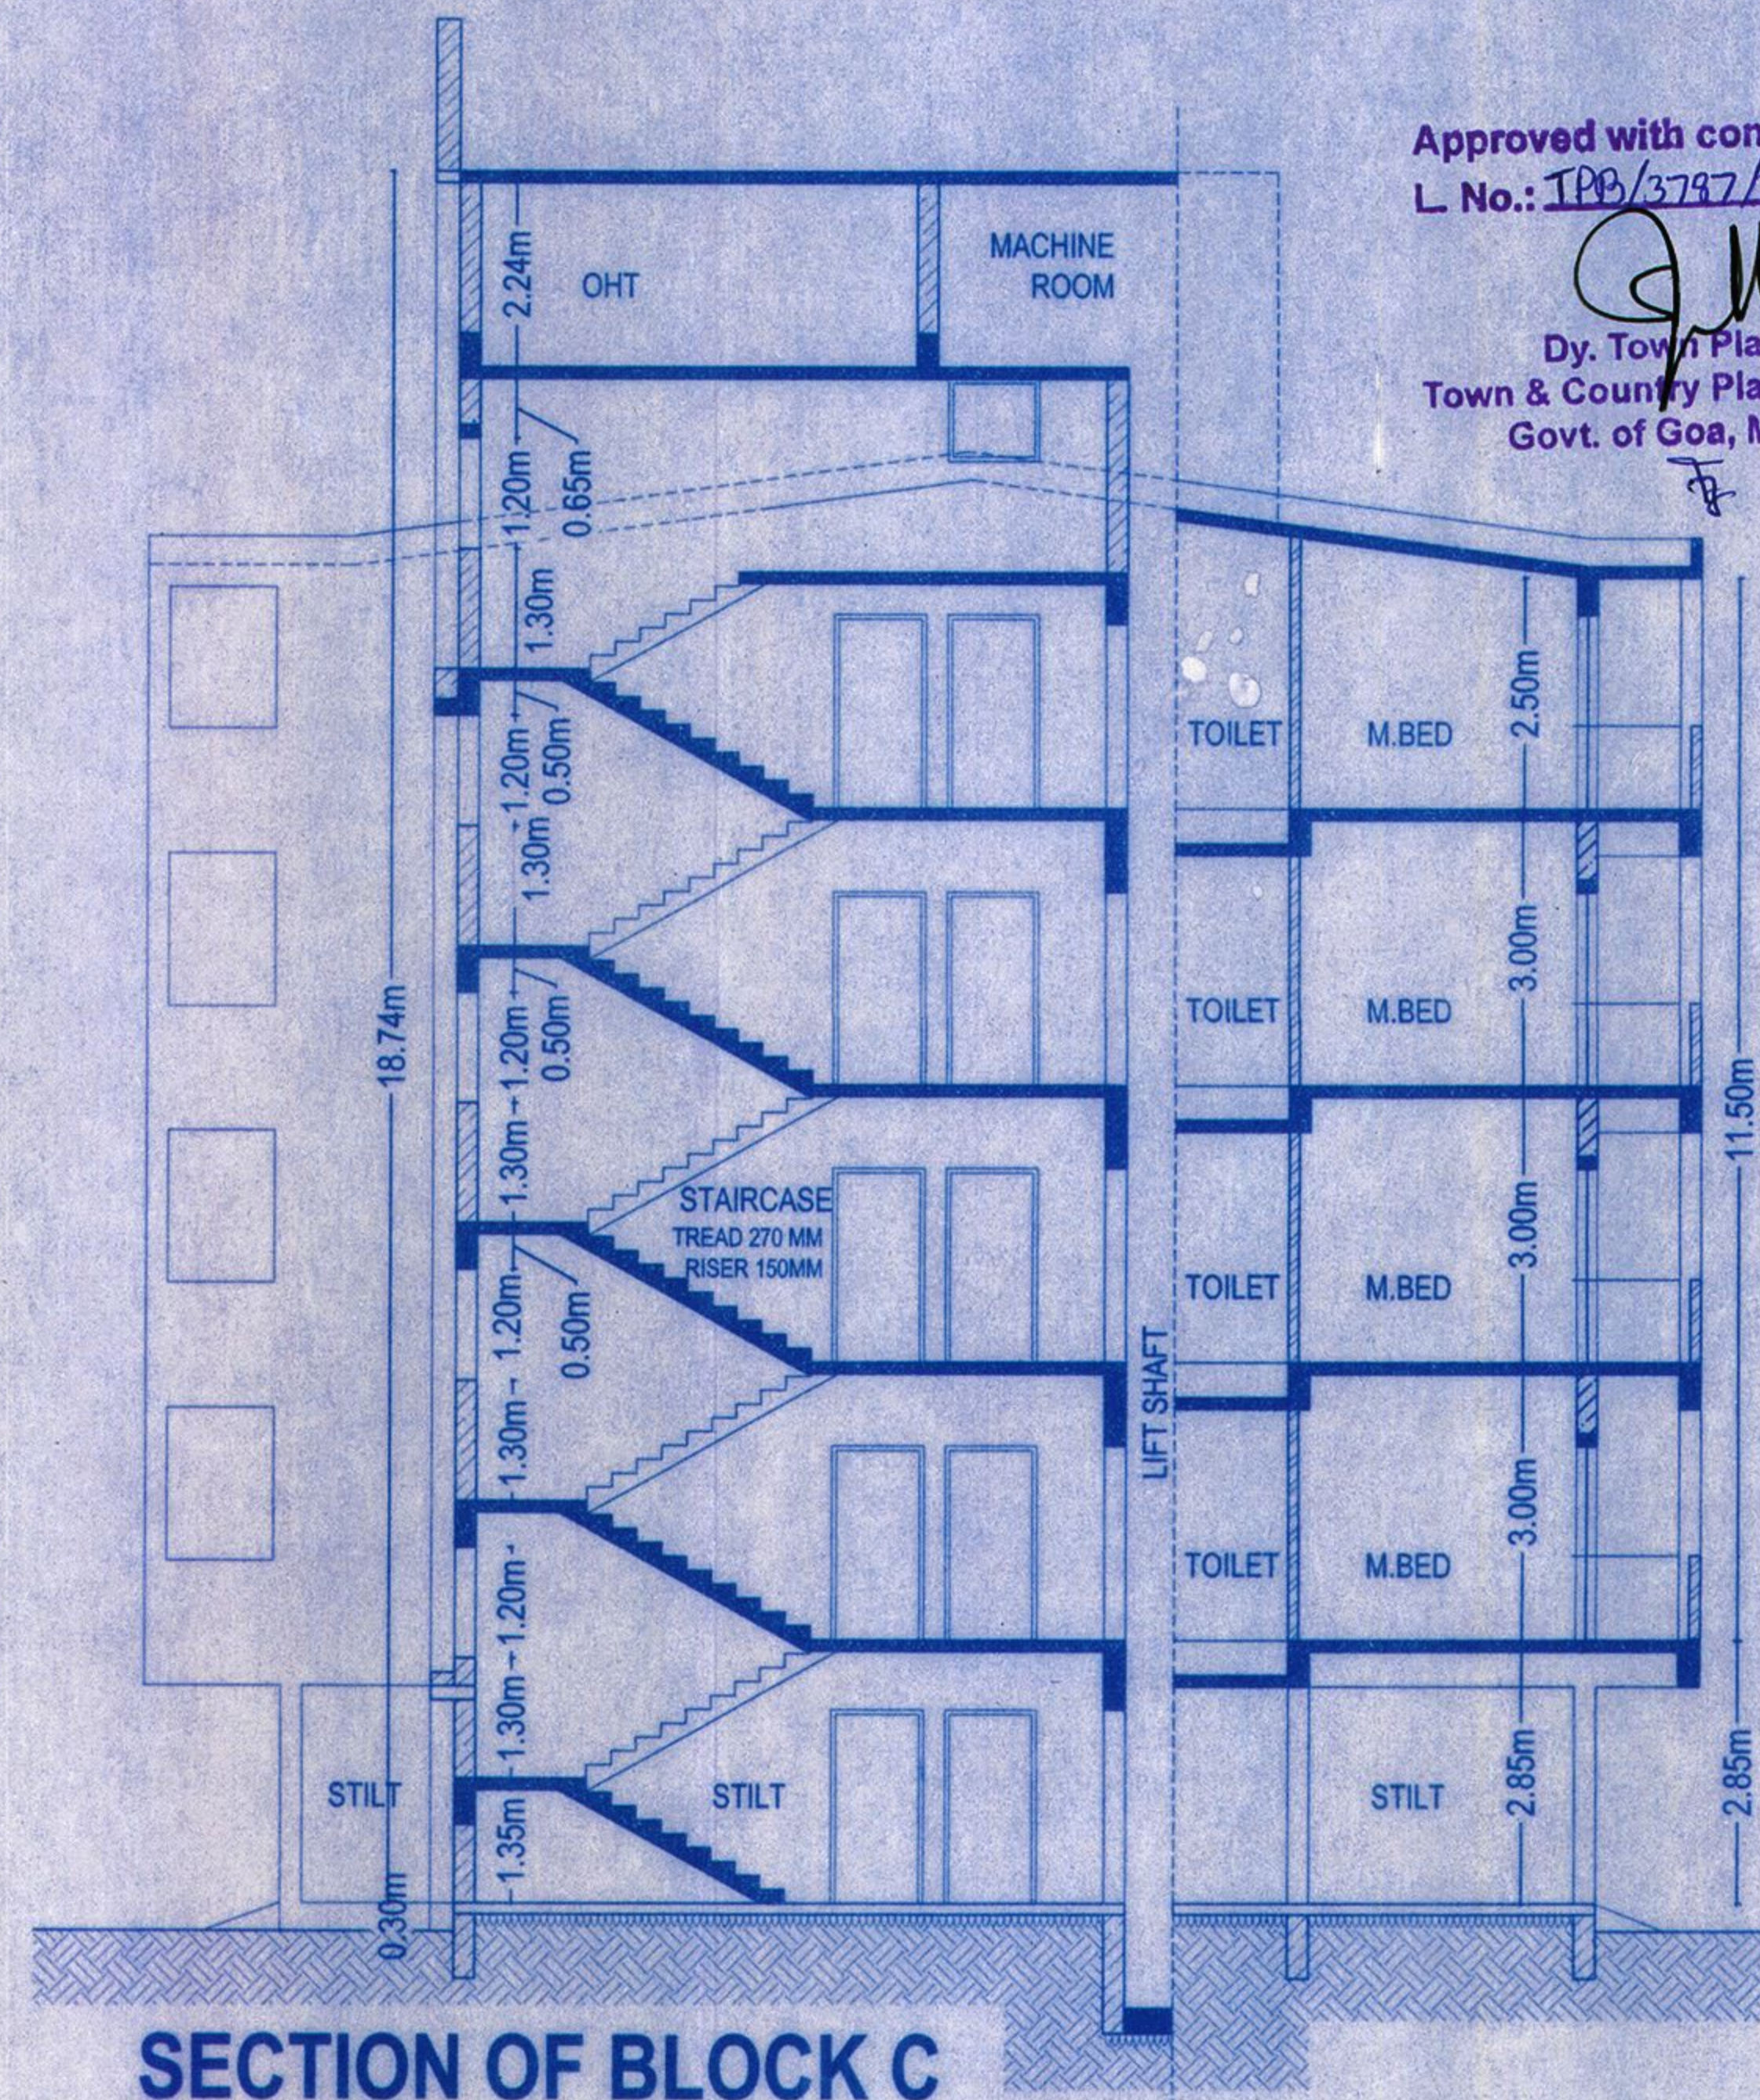

SECTION OF BLOCK C

Approved with condition vide
L. No.: TDP/3797/TEV/SCP-19/4922
26/11/2018
Dy. Town Planner
Town & Country Planning Dept.
Govt. of Goa, Mapusa

WINDOWS		
Designation	Size	Description
W	0.90 X 1.20	ALUMINIUM GLAZED WINDOW
V	0.60 X 0.90	GLAZED TOILET VENTILATOR
WK	0.90 X 1.20	ALUMINIUM GLAZED WINDOW
DOORS		
Designation	Size	Description
D	1.00 X 2.10	TEAK WOOD FLUSH DOOR
D1	0.9 X 2.10	TEAK WOOD FLUSH DOOR
D3	0.75 X 2.10	TEAK WOOD FLUSH DOOR
SD	2.10 X 2.40	ALUMINIUM GLAZED DOOR

BLOCK C

AREA STATEMENT

COVERED AREA = 252.19 SQM

BUILT UP AREA FOR FAR PURPOSE

UPPER GROUND FLOOR AREA	-----	219.00 SQM
FIRST FLOOR AREA	-----	219.00 SQM
SECOND FLOOR AREA	-----	219.00 SQM
THIRD FLOOR AREA	-----	219.00 SQM

TOTAL FLOOR AREA ----- 876.00 SQM

AREA FREE OF FAR

A) STAIRCASE AND LIFT AREA = 96.74 SQM

LOWER GROUND FLOOR AREA	-----	12.62 SQM
UPPER GROUND FLOOR AREA	-----	21.03 SQM
FIRST FLOOR AREA	-----	21.03 SQM
SECOND FLOOR AREA	-----	21.03 SQM
THIRD FLOOR AREA	-----	21.03 SQM

B) BALCONY AREA = 262.60 SQM

UPPER GROUND FLOOR AREA	-----	65.65 SQM
FIRST FLOOR AREA	-----	65.65 SQM
SECOND FLOOR AREA	-----	65.65 SQM
THIRD FLOOR AREA	-----	65.65 SQM

C) STILT PARKING

LOWER GROUND FLOOR= 219.00 SQM

PARKING SPACES REQUIRED 16. NOS
PARKING SPACES PROVIDED 16. NOS

PROPOSED BUILDING
BLOCK C ON PLOT
BEARING S.NO
547, SUBDIVISION NO. 4.
OF TIVIM VILLAGE,
BARDEZ TALUKA, GOA


JOB TITLE
REVISED BUILDING BLOCK B AND
PROPOSED BUILDING BLOCK C AND D ON
PLOT BEARING S.NO 547, SUBDIVISION NO.
4. OF TIVIM VILLAGE, BARDEZ TALUKA,
GOA

ARCHITECT: *VAIBHAV SAWANT*
VAIBHAV SAWANT
Architect
TCP Reg. No. AR/0087/2011
413, Fourth Floor, Shiv Towers,
EDC Complex, Patto Panaji-Goa


OWNER: *Ushawadeh*

SHEET TITLE SUBMISSION DRAWING


DEALT BY:	SCALE	DRG. No.
SHANKAR RAUT	1 : 100	SHEET : 3 OF 5
CHECKED BY:	DATE	REVISION
VAIBHAV SAWANT	25 /05/ 2018	R04

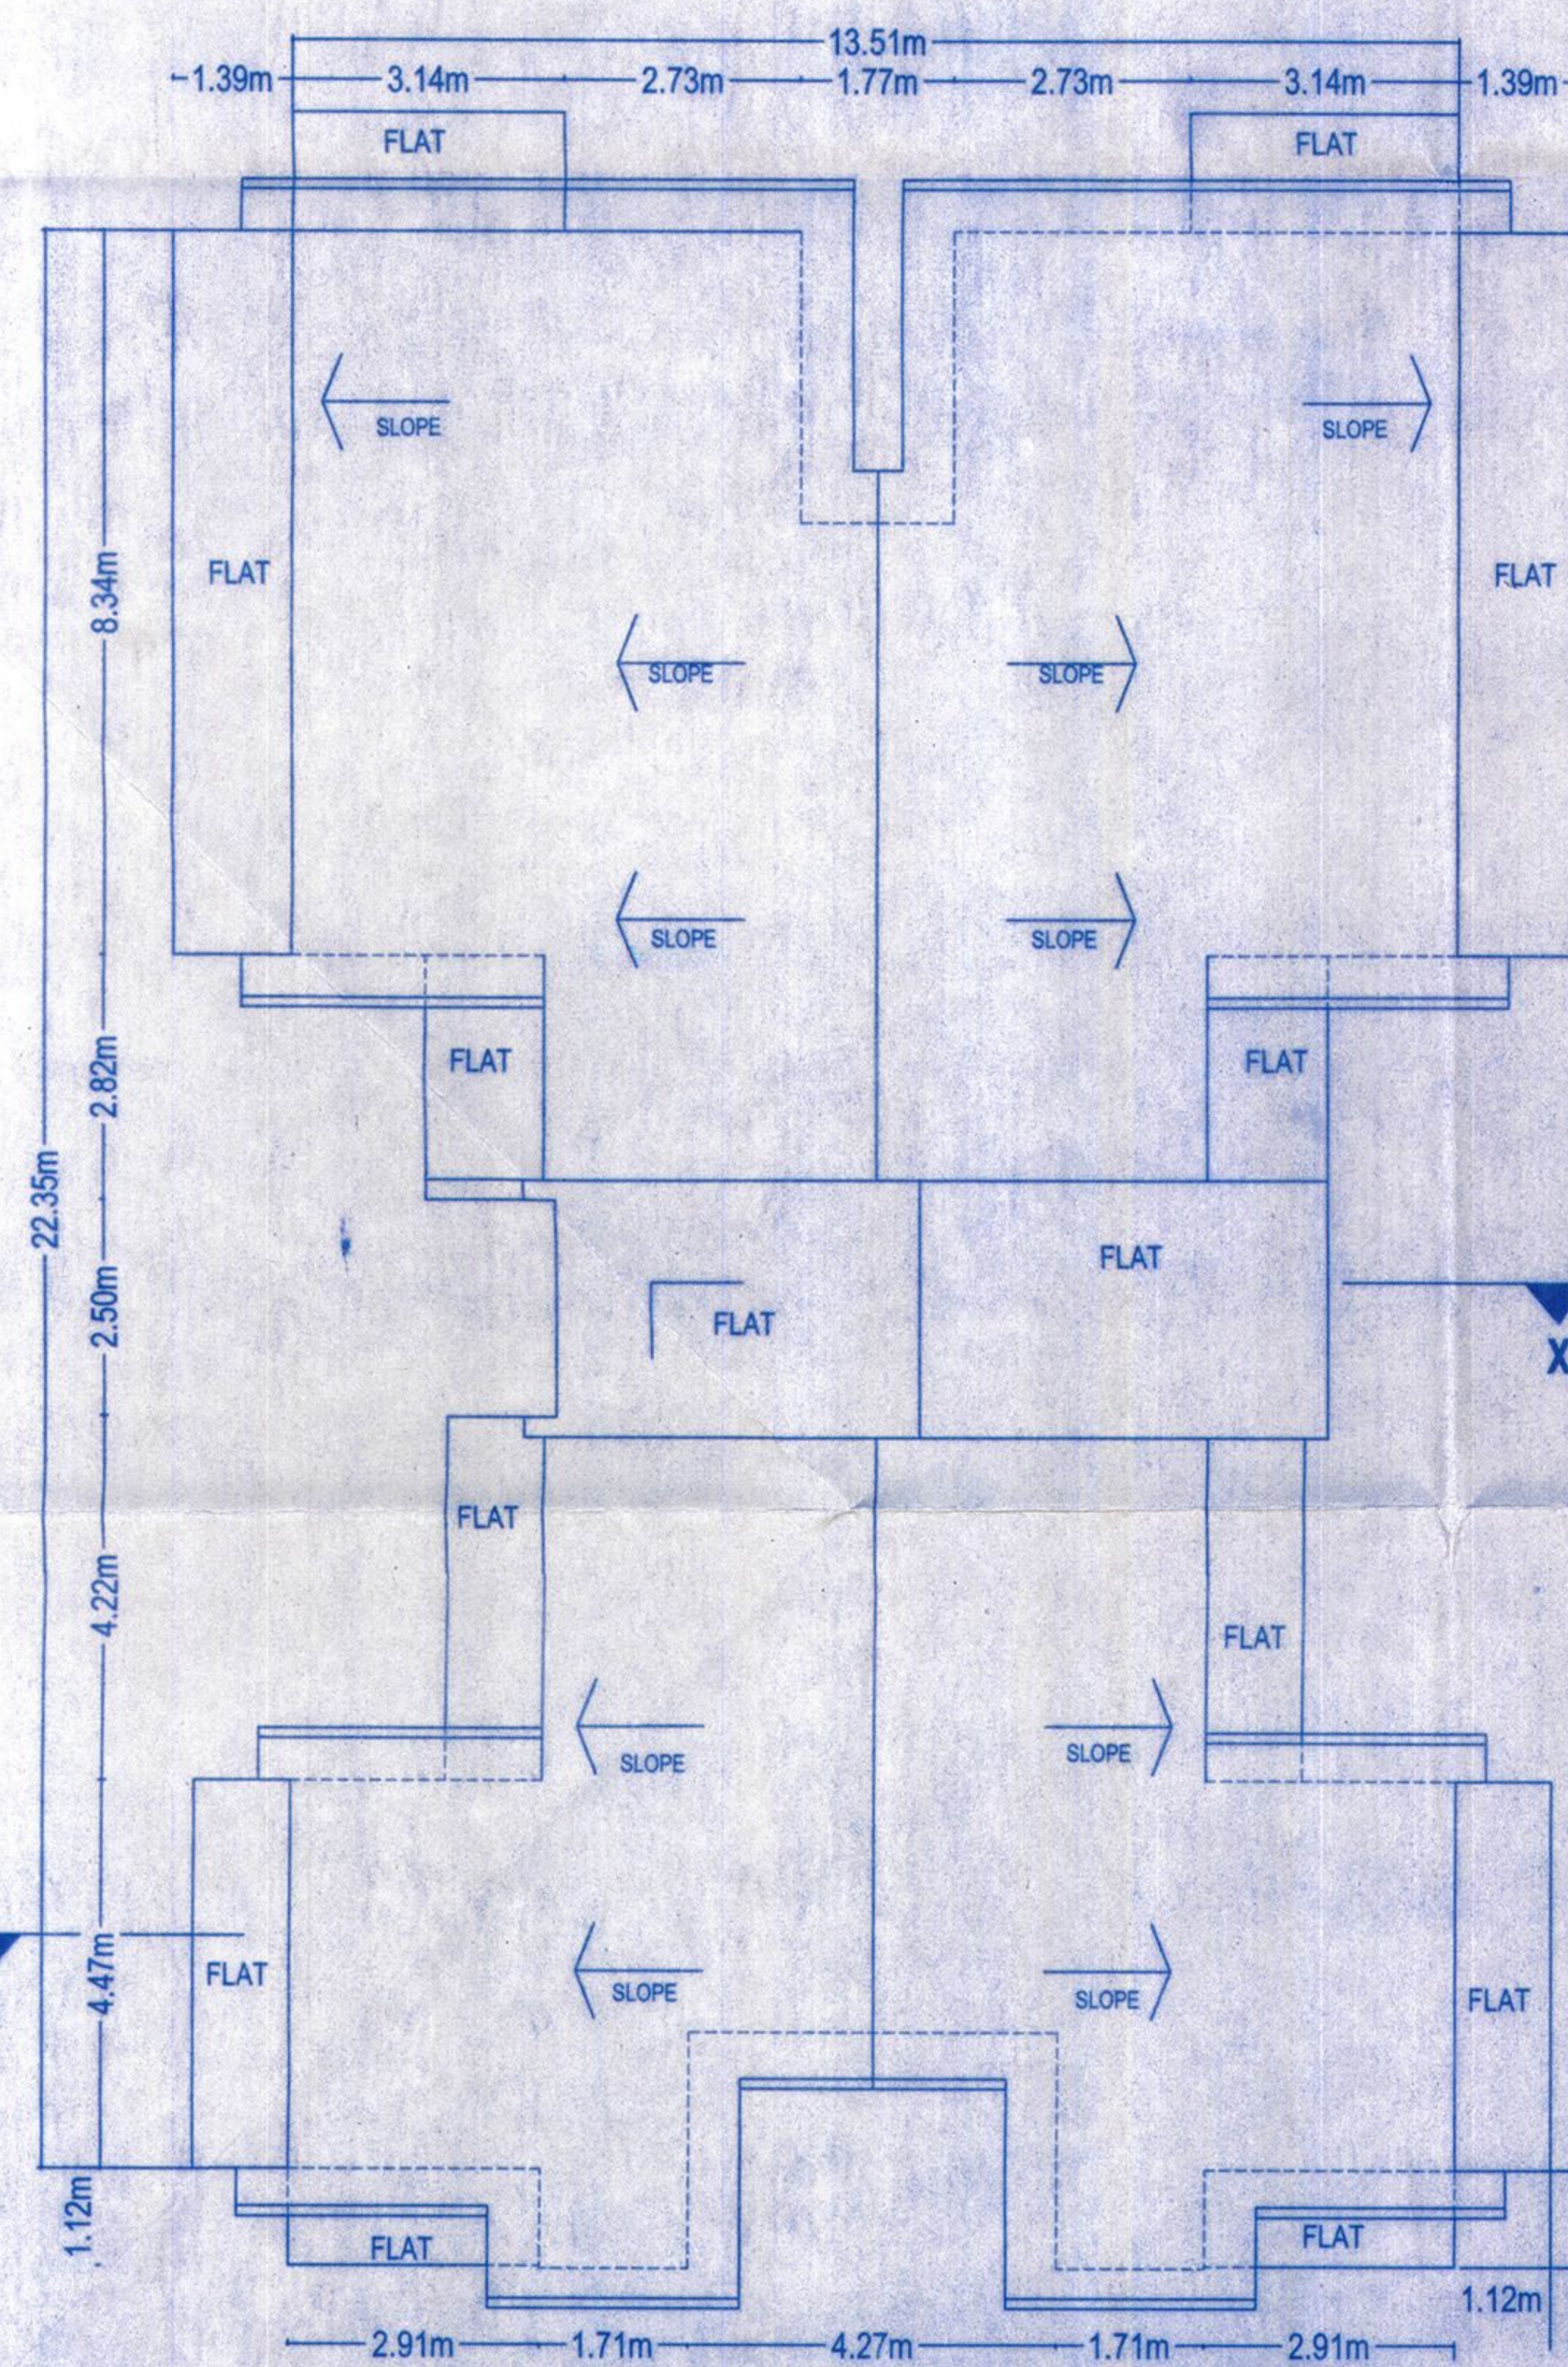

ROOF PLAN OF BLOCK C

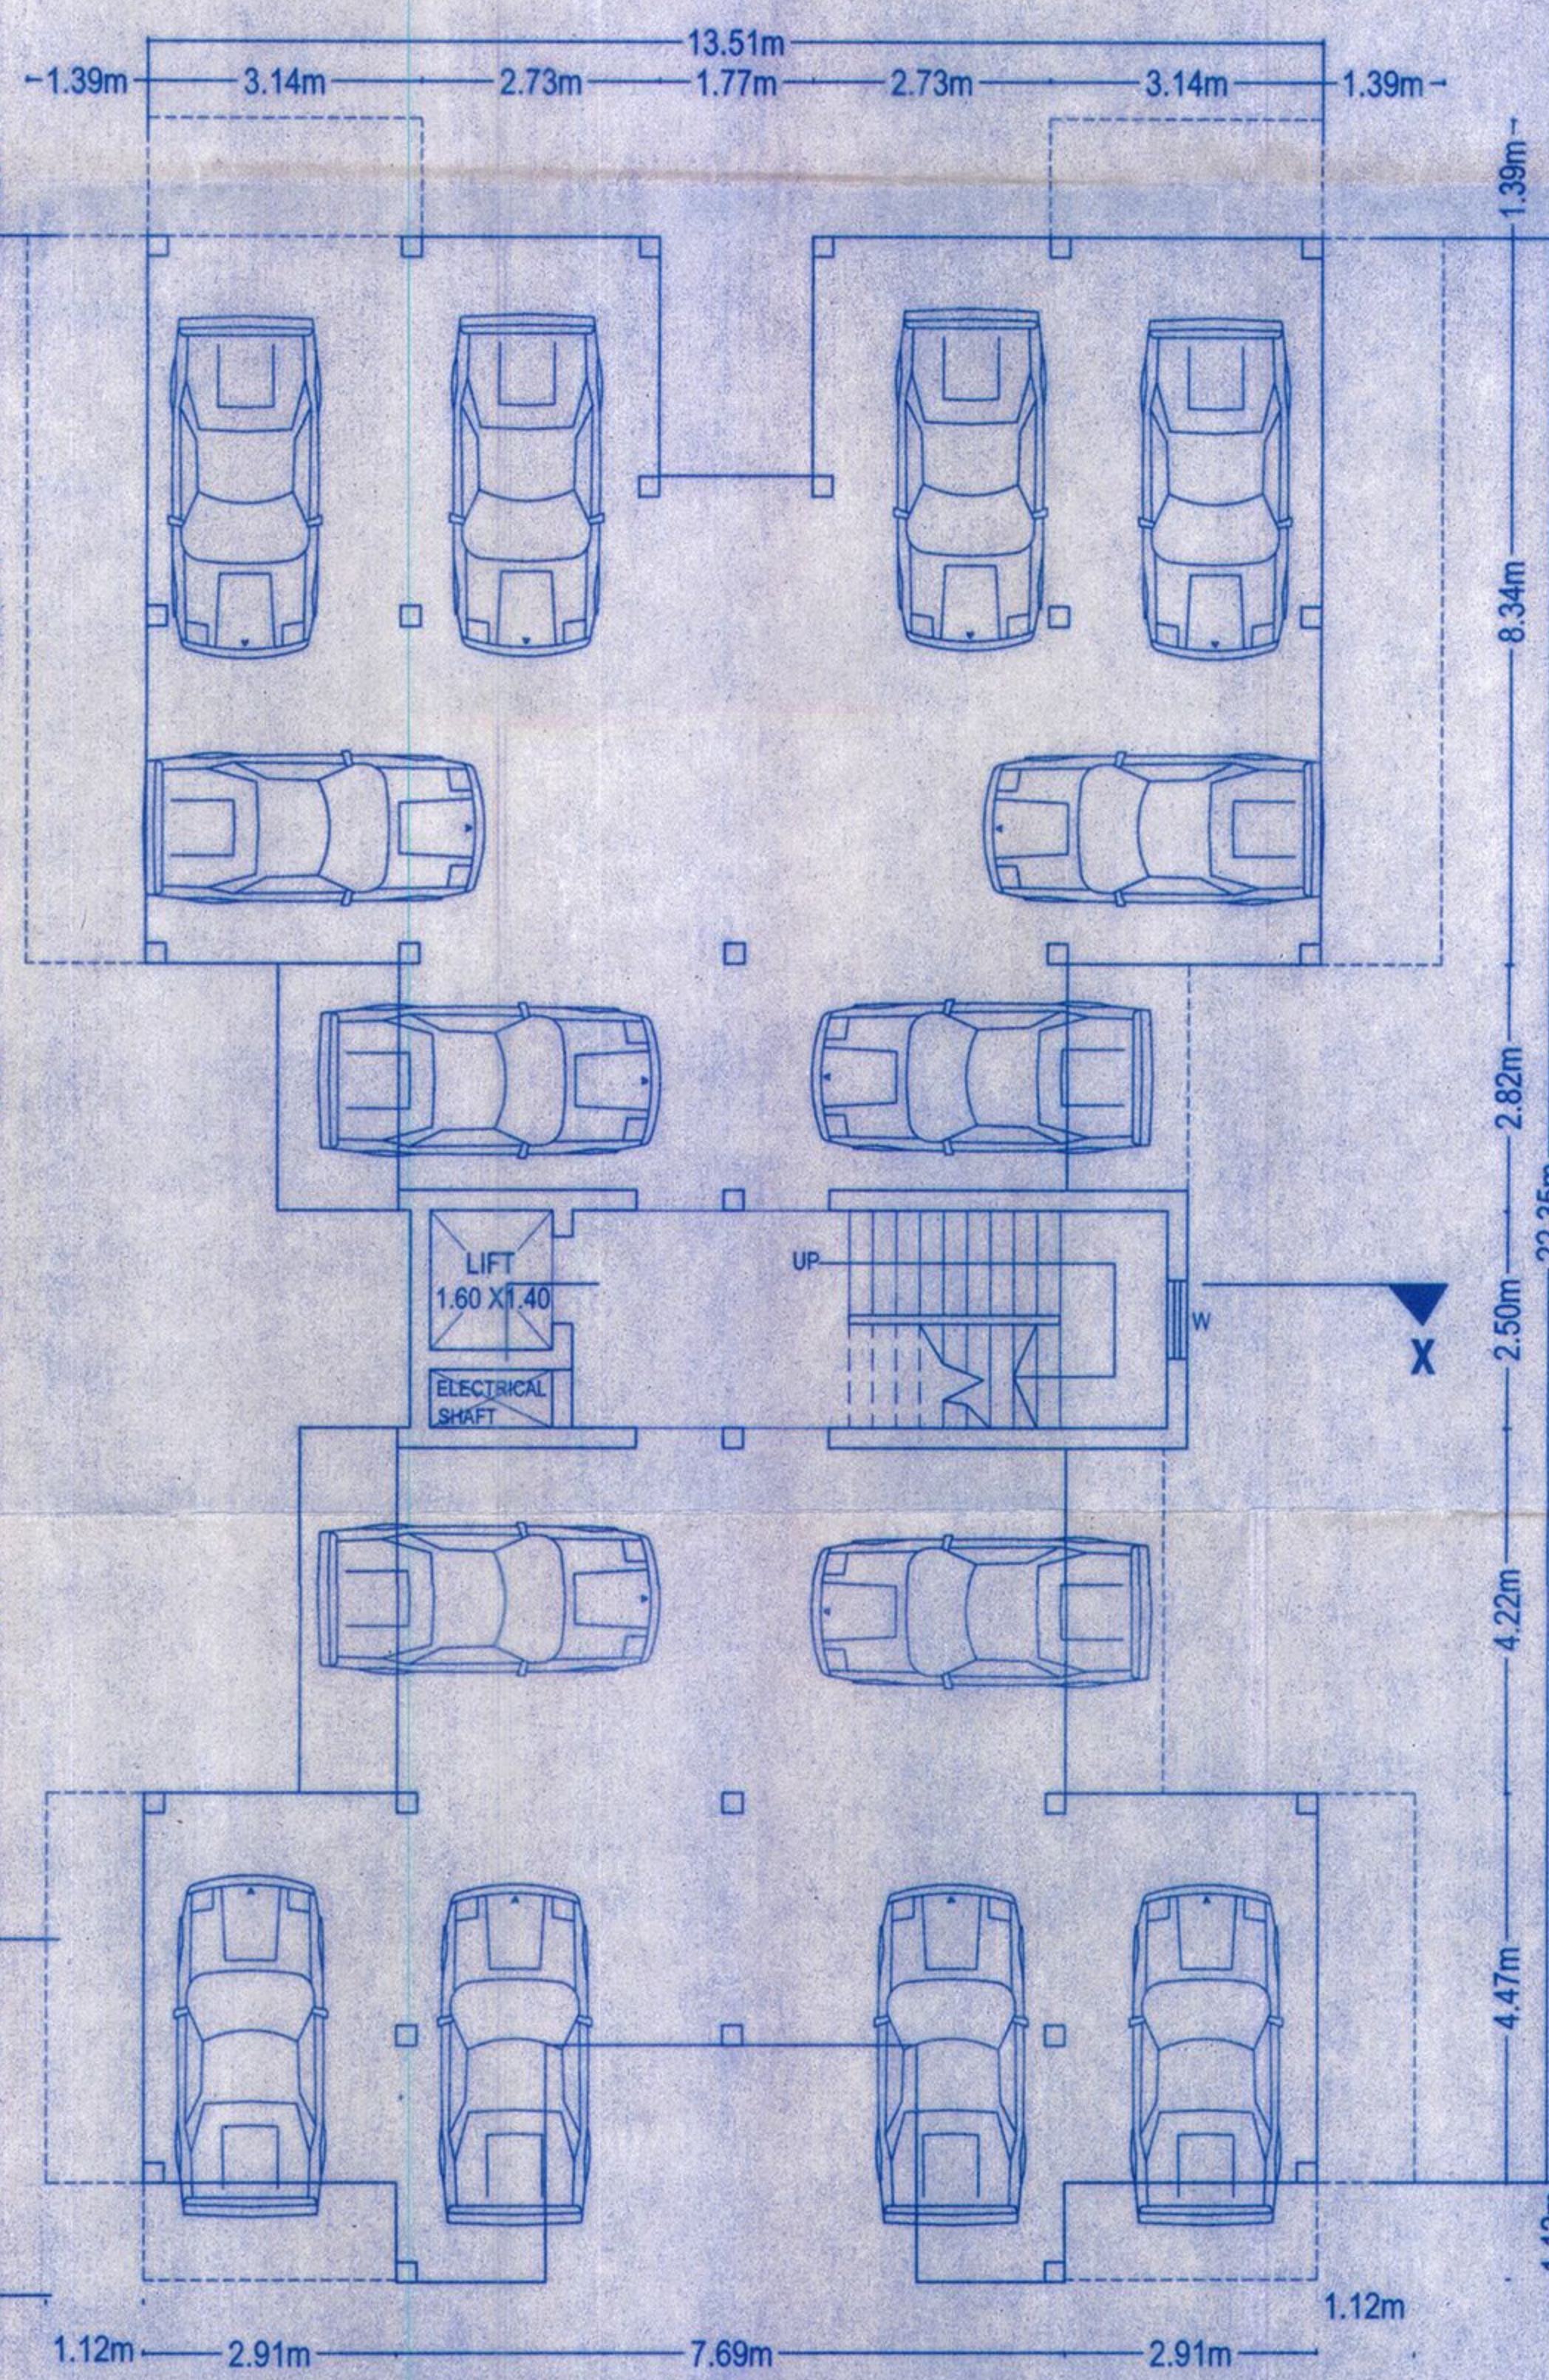


STILT FLOOR PLAN OF BLOCK C

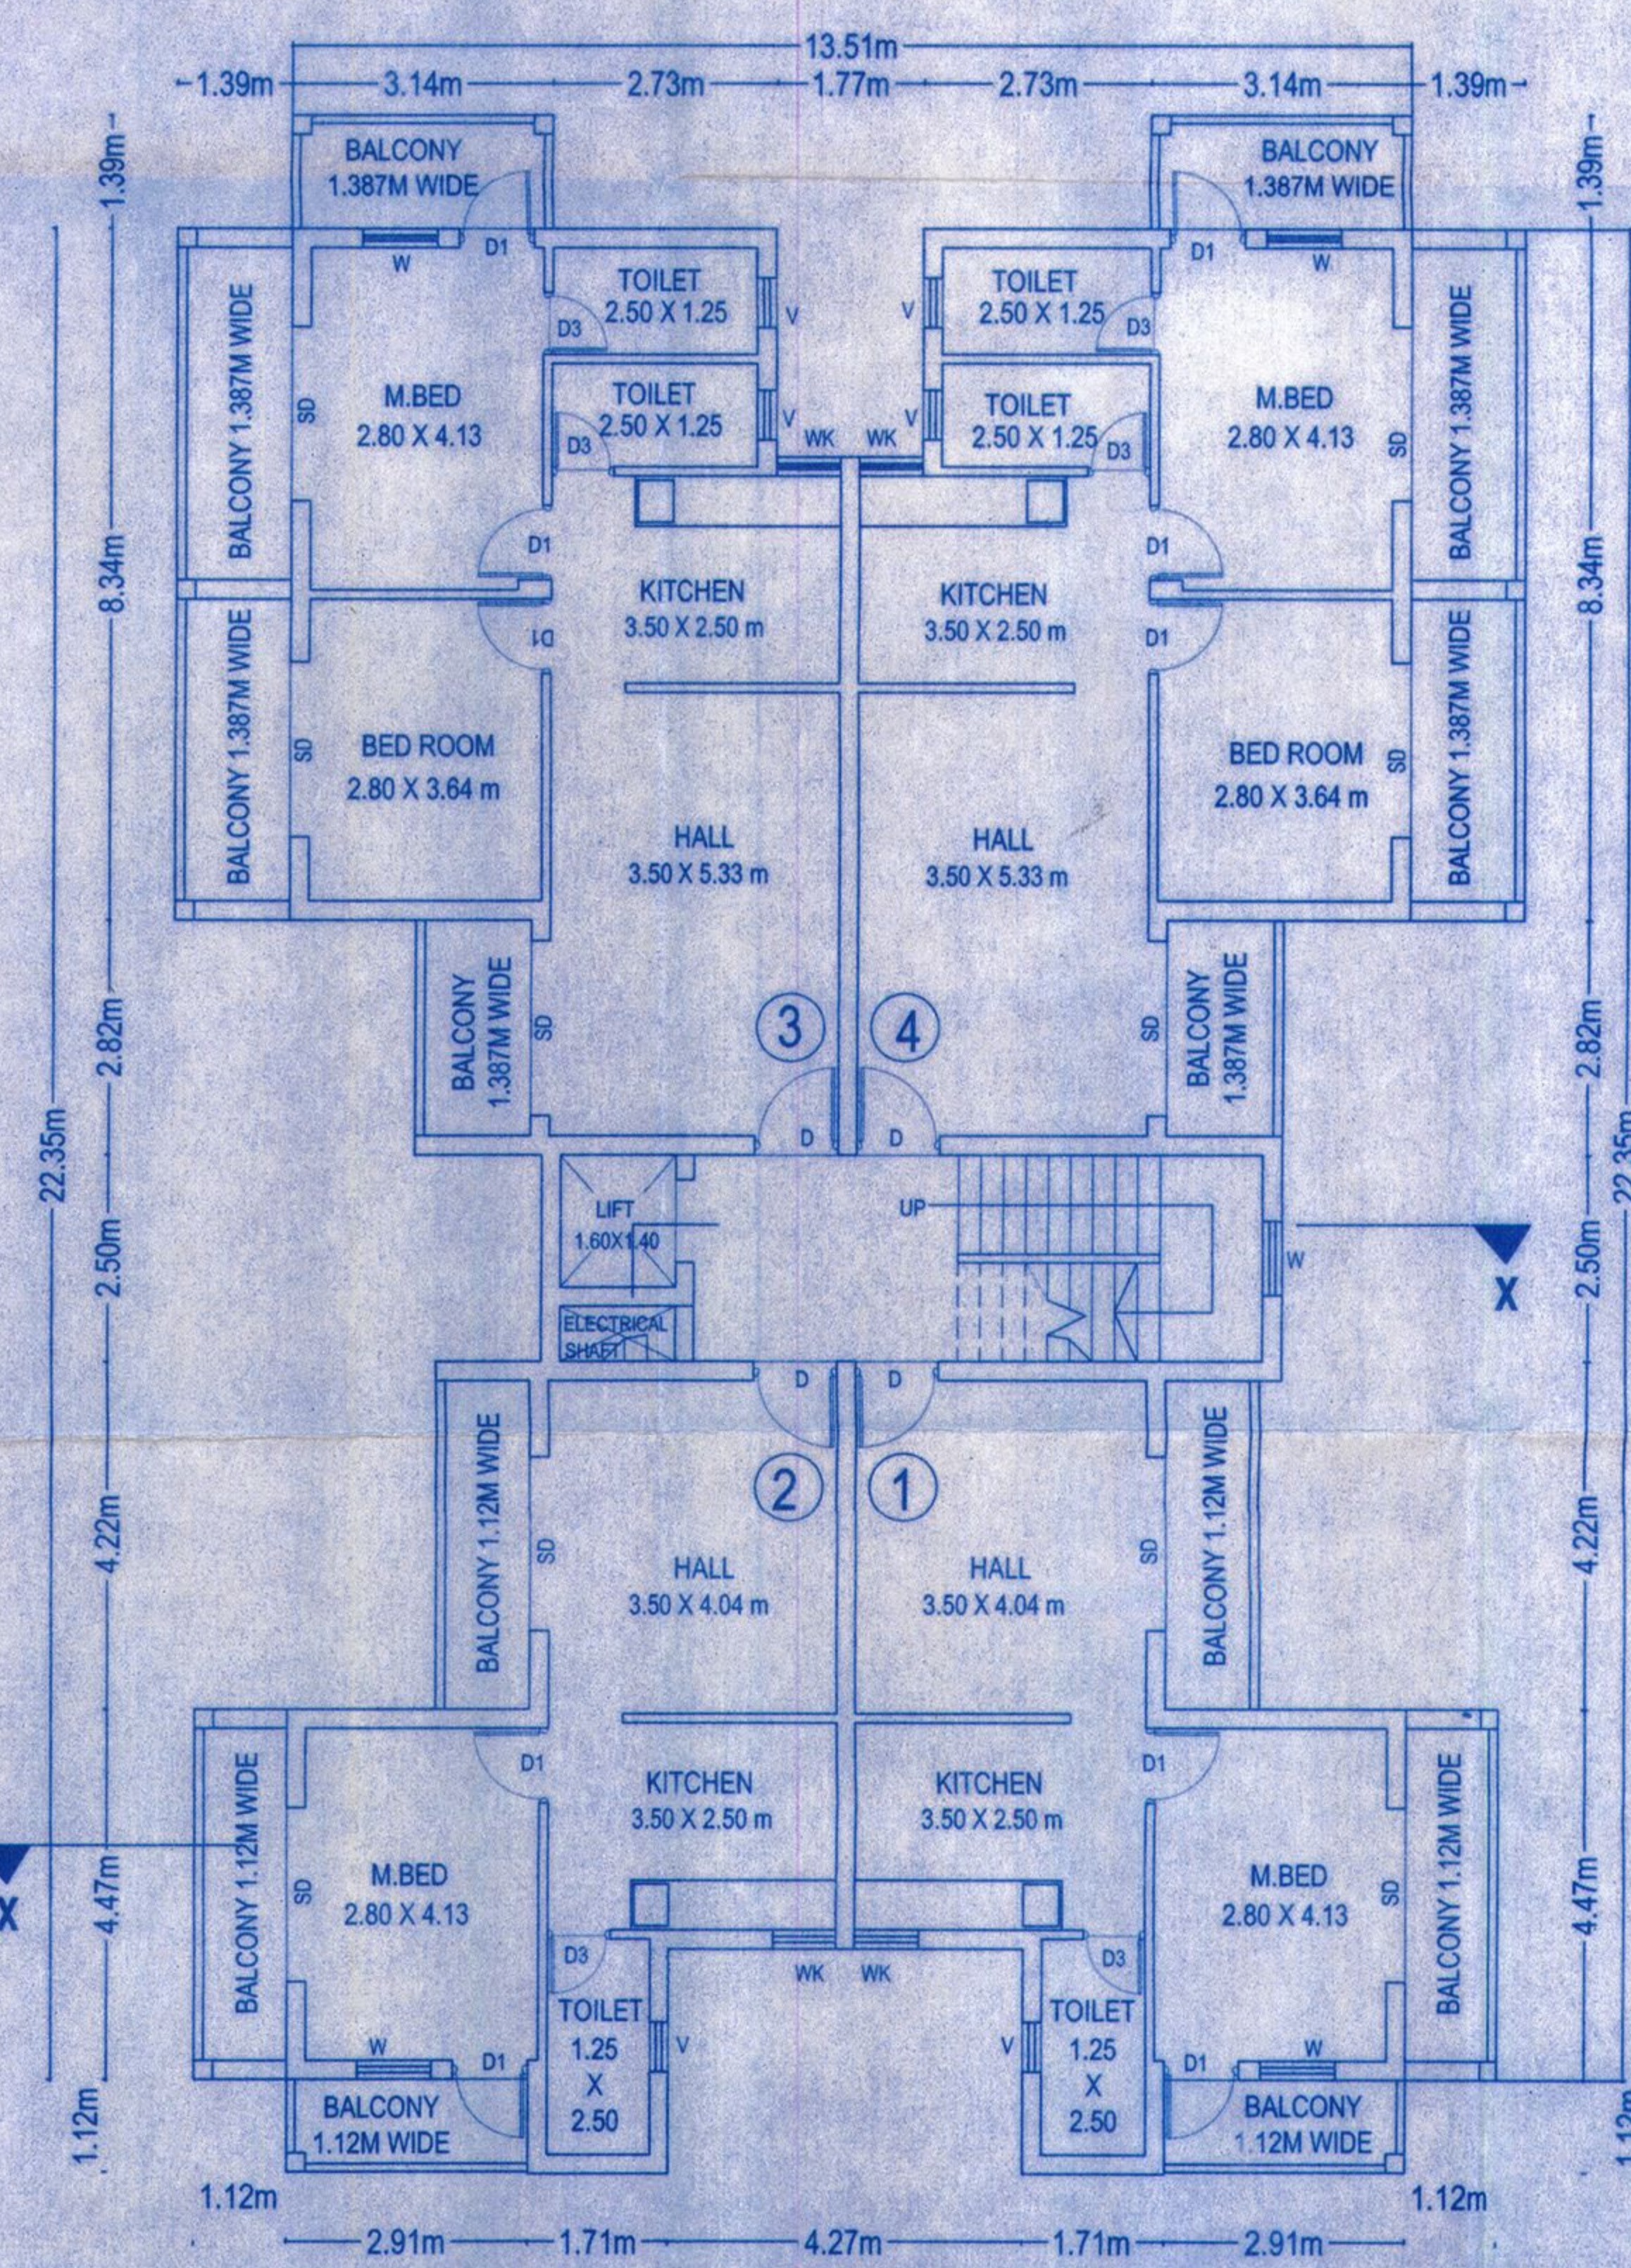

UPPER GROUND TO 3RD FLOOR PLAN OF BLOCK C



ELEVATION

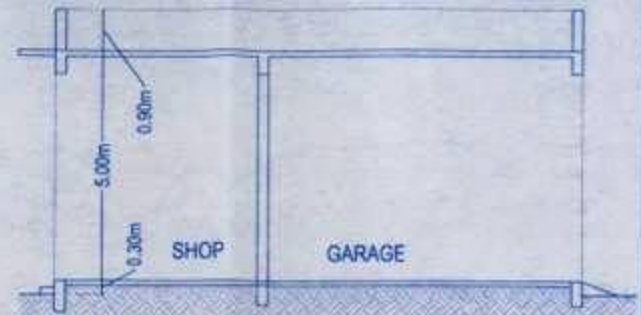


SECTION approved with condition vide

L. No.: *TPA/3797/rv/tcp-15/1922*
26/11/2018

[Signature]
Dy. Town Planner
Town & Country Planning Dept.
Govt. of Goa, Mapusa

PROPOSED BUILDING BLOCK D ON PLOT BEARING S NO 547, SUBDIVISION NO. 4. OF TIVIM VILLAGE, BARDEZ TALUKA, GOA

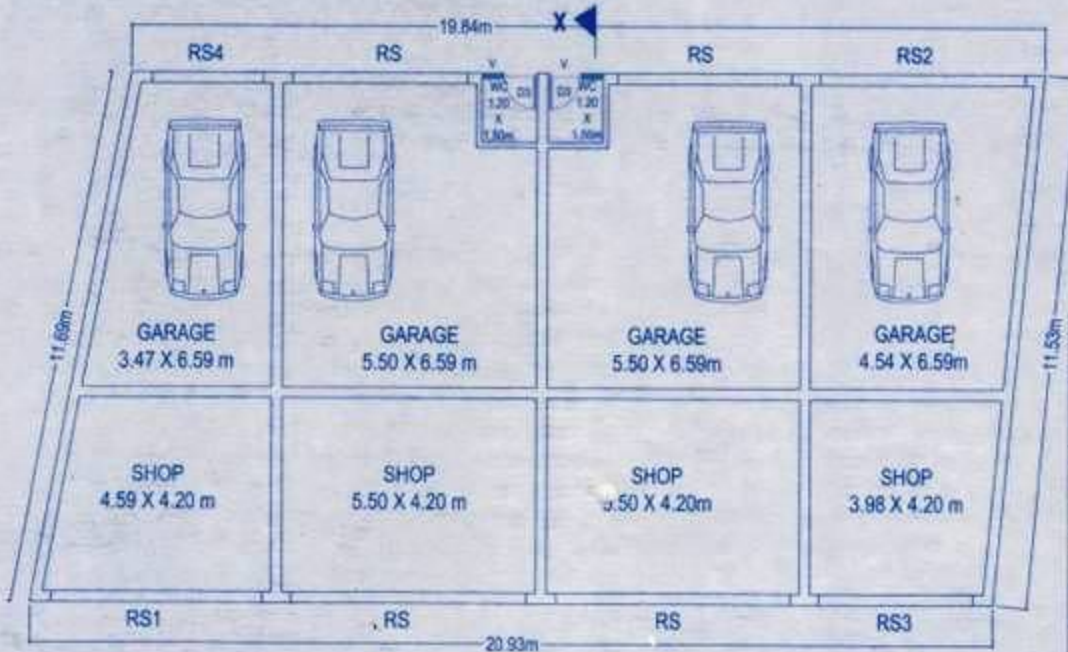

GROUND FLOOR PLAN

AREA STATEMENT	JOB TITLE REVISED BUILDING BLOCK B AND PROPOSED BUILDING BLOCK C AND D ON PLOT BEARING S. NO 547, SUBDIVISION NO. 4. OF TIVIM VILLAGE, BARDEZ TALUKA, GOA	
COVERED AREA = 234.40 SQM	ARCHITECT	OWNER
BUILT UP AREA FOR FAR PURPOSE SHOP AREA — 94.20 SQM GARAGE AREA — 139.80 SQM TOTAL FLOOR AREA — 234.40 SQM	VAIBHAV SAWANT Architect TCP Reg. No. AR/0057/2011 111, Fourth Floor, Shiv Tower, EDC Complex, Pesto Panel, Goa.	<i>[Signature]</i>
OPENING SCHEDULE	SHEET TITLE SUBMISSION DRAWING	
RS — 5.51 X 4.50 M RS1 — 4.60 X 4.50 M RS2 — 4.86 X 4.50 M RS3 — 3.79 X 4.50 M RS4 — 2.42 X 4.50 M	DEALT BY: SHANKAR RAUT	SCALE: 1 : 100 DATE: 25/05/2018
	CHECKED BY: VAIBHAV SAWANT	DWG. No.: SHEET 4 OF 5 REVISION: R04