


GROUND FLOOR PLAN

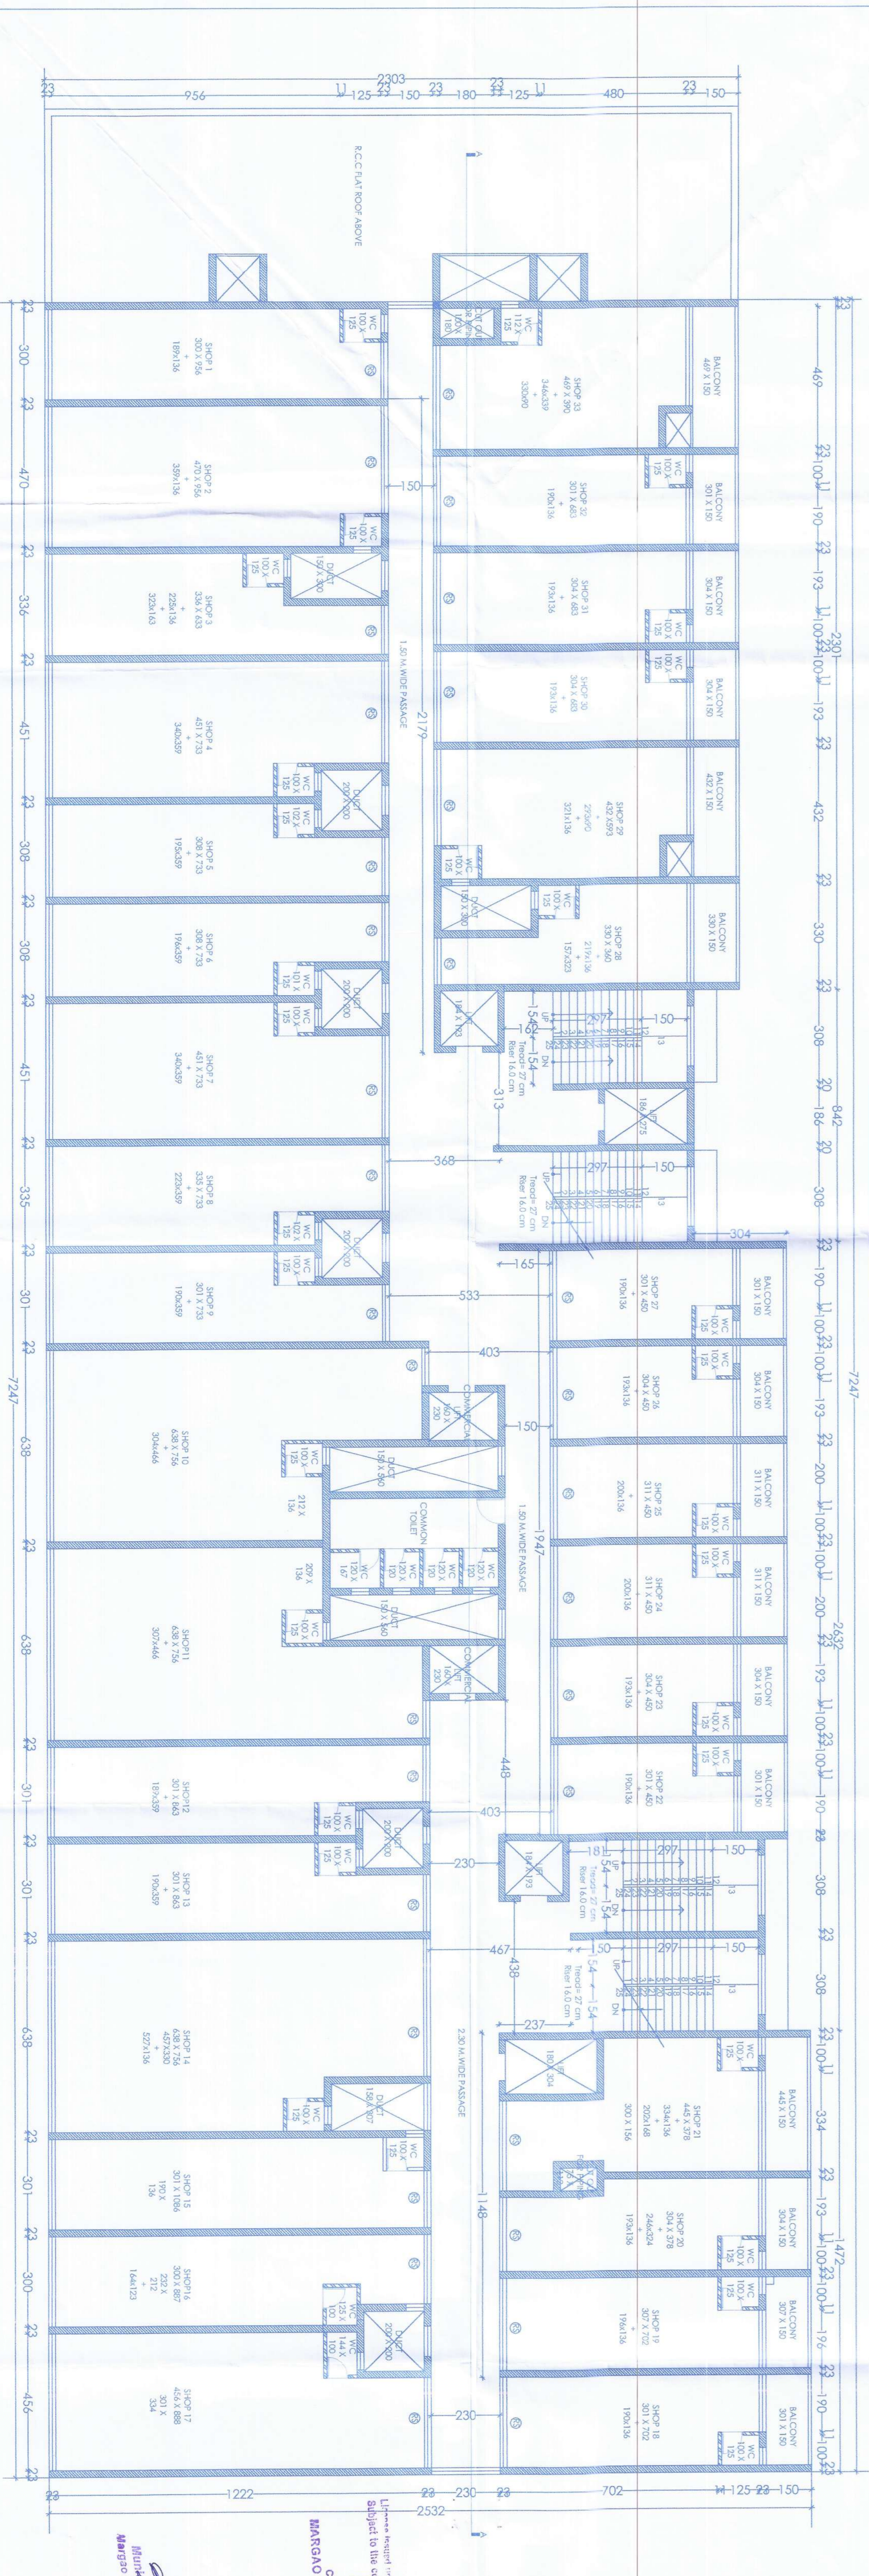

FIRST FLOOR PLAN

Development Permission Granted
 Subject to Conditions with Order
 No. SGP/DP/545/11/2012 dated 26.10.2012
 Member Secretary
 S.O.P.D.A.
 MARGAO-GOIA

SCHEDULE OF OPENINGS
 D : 110X250
 D1:90X220
 D1:90X 250
 D2:80X220
 V:60X80
 W:100X120
 W2:115 X130
 W/2:100 X130
 W3:150 X130

PROJECT
 REVISED COMMERCIAL
 & RESIDENTIAL
 BUILDING
 FOR M/S VAASTU
 DEVELOPER
 ATTORNEY TO THE
 OWNER MR. ASHOK
 DASANI ON PLOT A
 ON LAND BEARING
 CHALTA NO. 3
 P. T. SHEET NO. 58 AT
 MARGAO GOA

CLIENT
 M/S VAASTU DEVELOPER
 CONSTITUTED ATTORNEY TO
 THE OWNER MR. ASHOK
 DASANI

DRAWING TYPE
 SUBMISSION DRAWING

FLOOR PLAN

DEALT : ARCHITECT
 CHECKD : IPI
 DATE : 14-04-2018
 DRAWING NO. : 1
 LITENESS REPORT :
 Submitted to the
 CHIEF MUNICIPAL OFFICER
 MARGAO MUNICIPAL COUNCIL
 For VAASHTU DEVELOPERS

ARCHITECT
 For VAASHTU DEVELOPERS

Member Secretary
 S.O.P.D.A.
 MARGAO-GOIA
 CHIEF MUNICIPAL OFFICER
 MARGAO MUNICIPAL COUNCIL
 For VAASHTU DEVELOPERS

