




DETAILS OF BUNGALOWS B1 AND B2

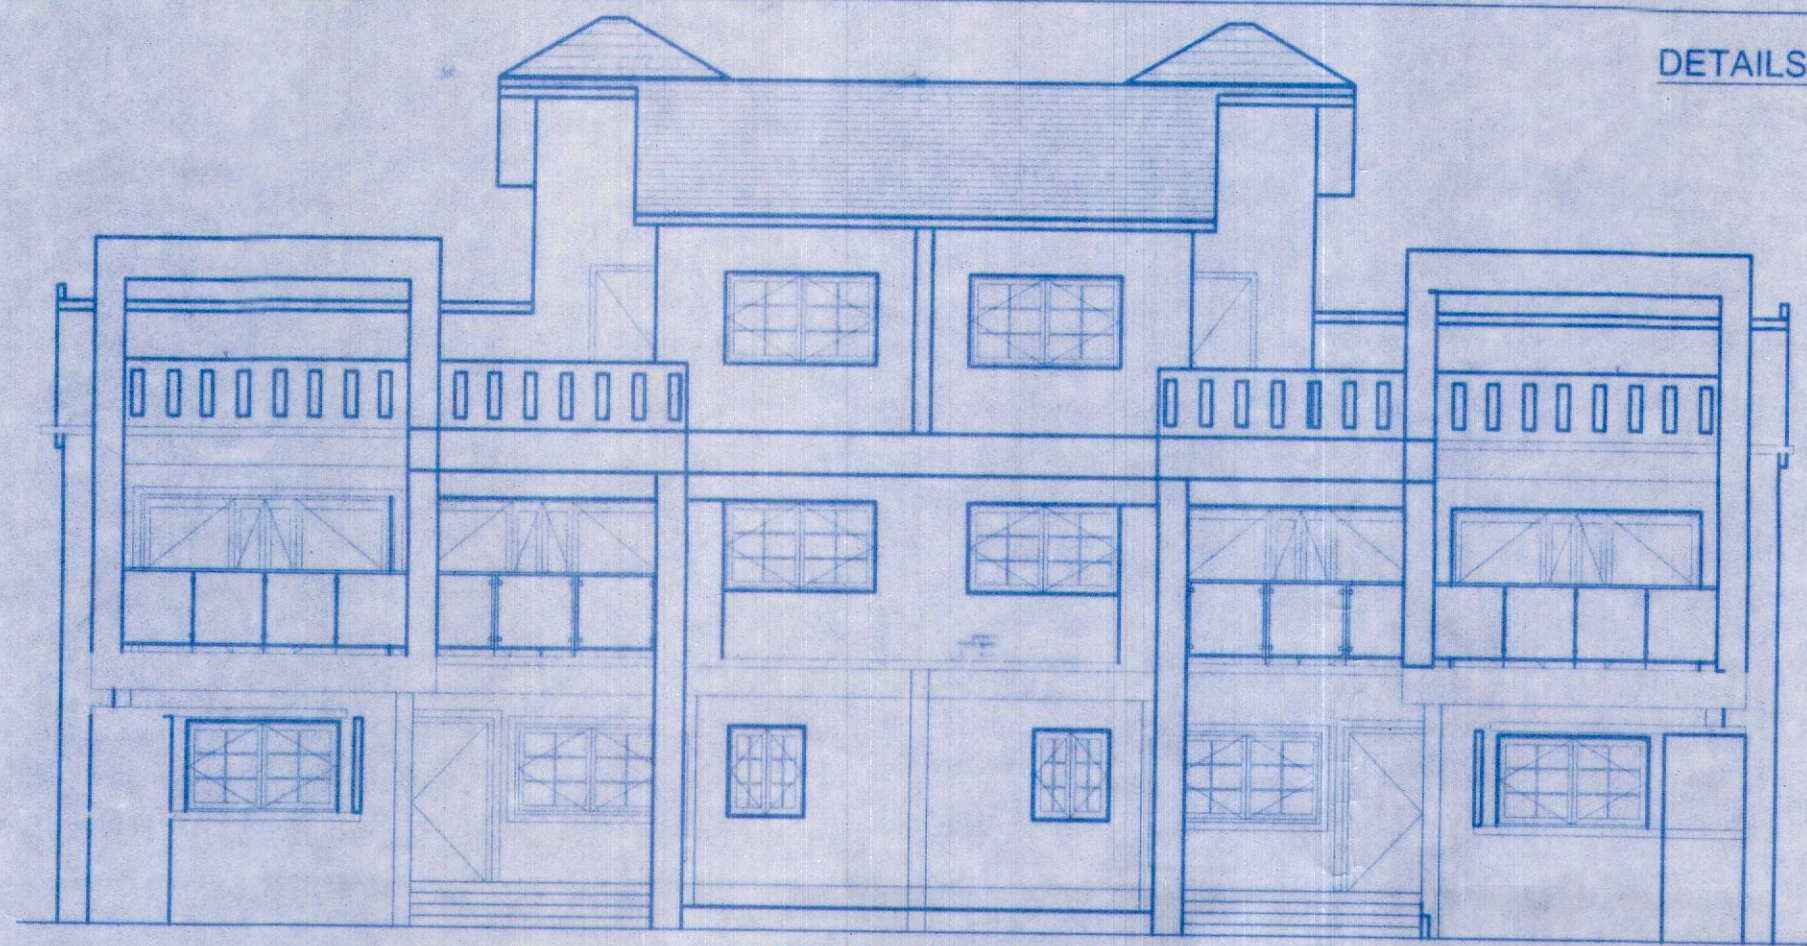

FRONT ELEVATION

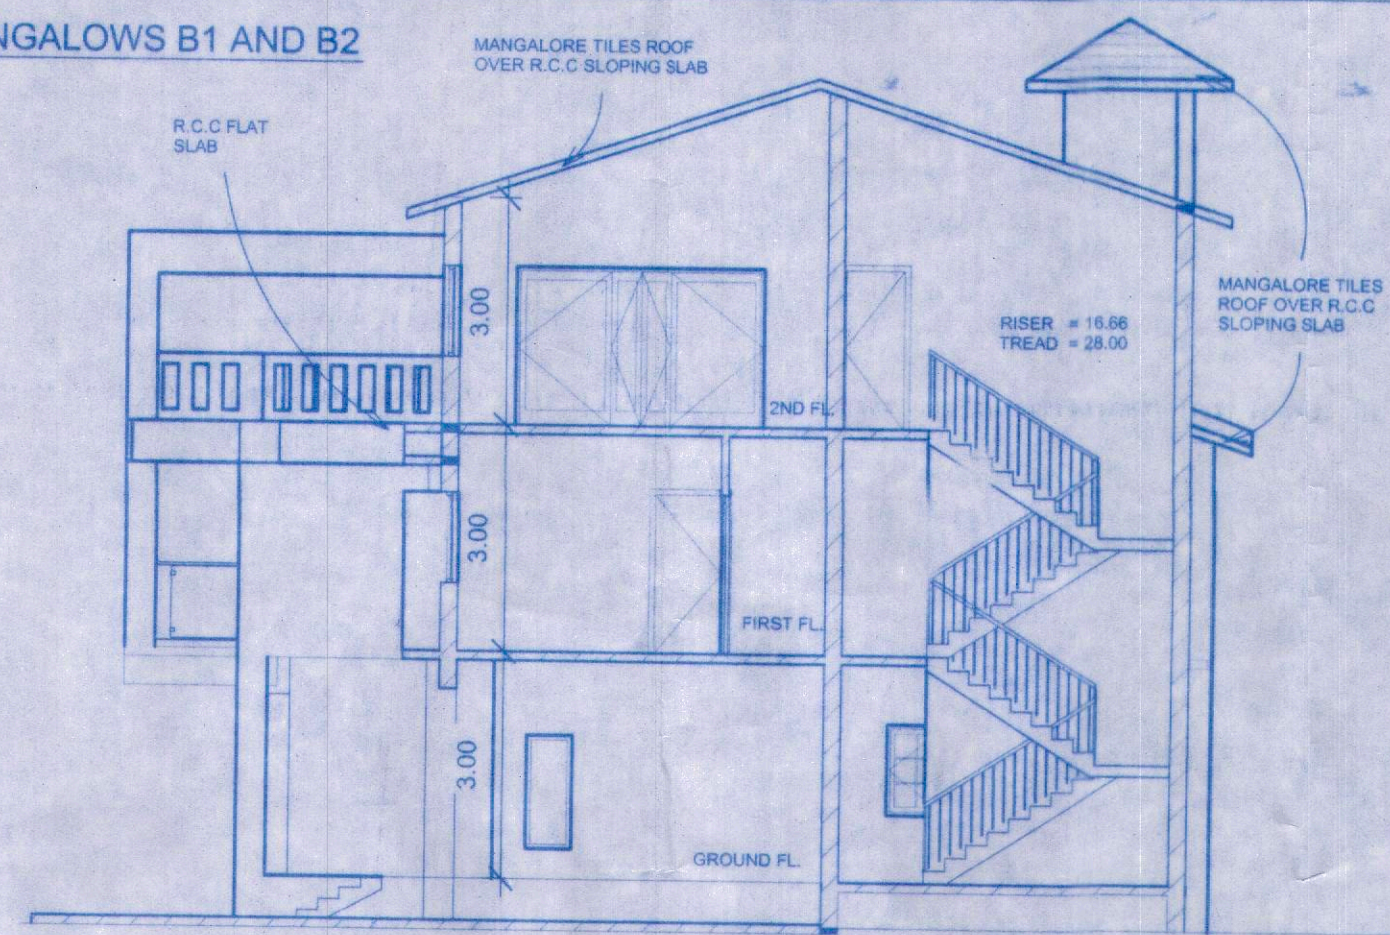


SECTION B-B

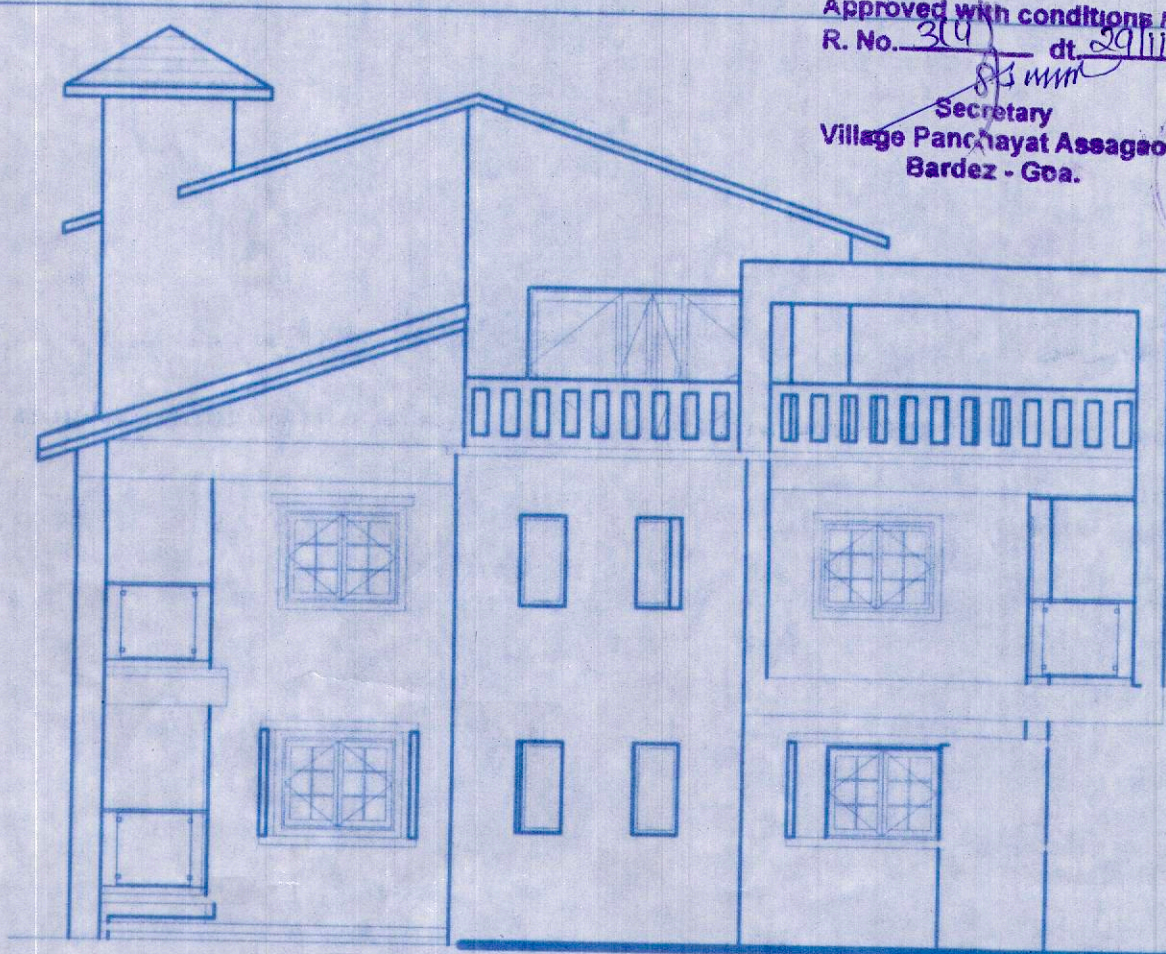


SIDE ELEVATION


Approved with conditions vide
R. No. 210 dt 21/11/2022
Secretary
Village Panchayat Assaigo
Bardez - Goa.

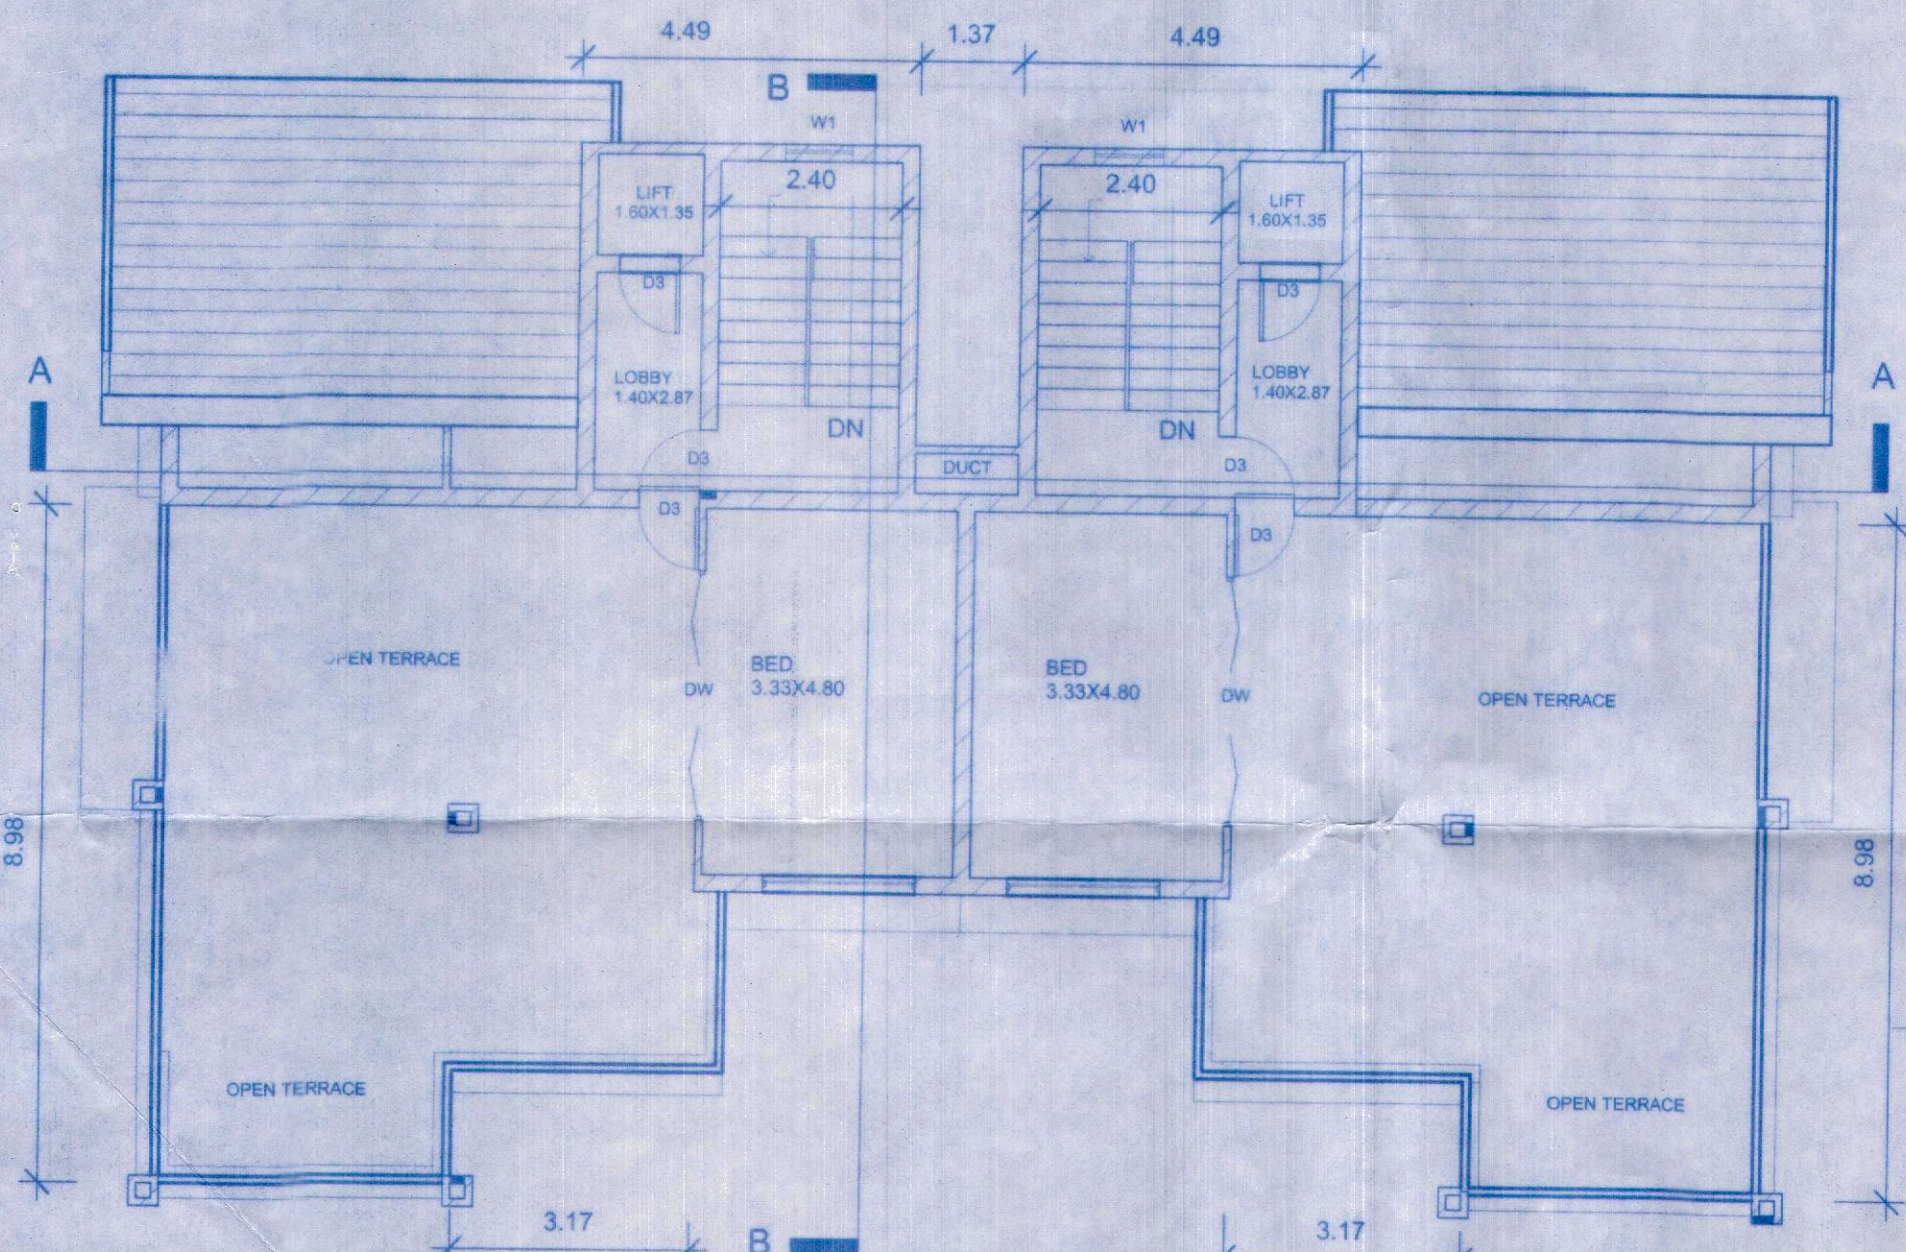

SECOND FLOOR PLAN

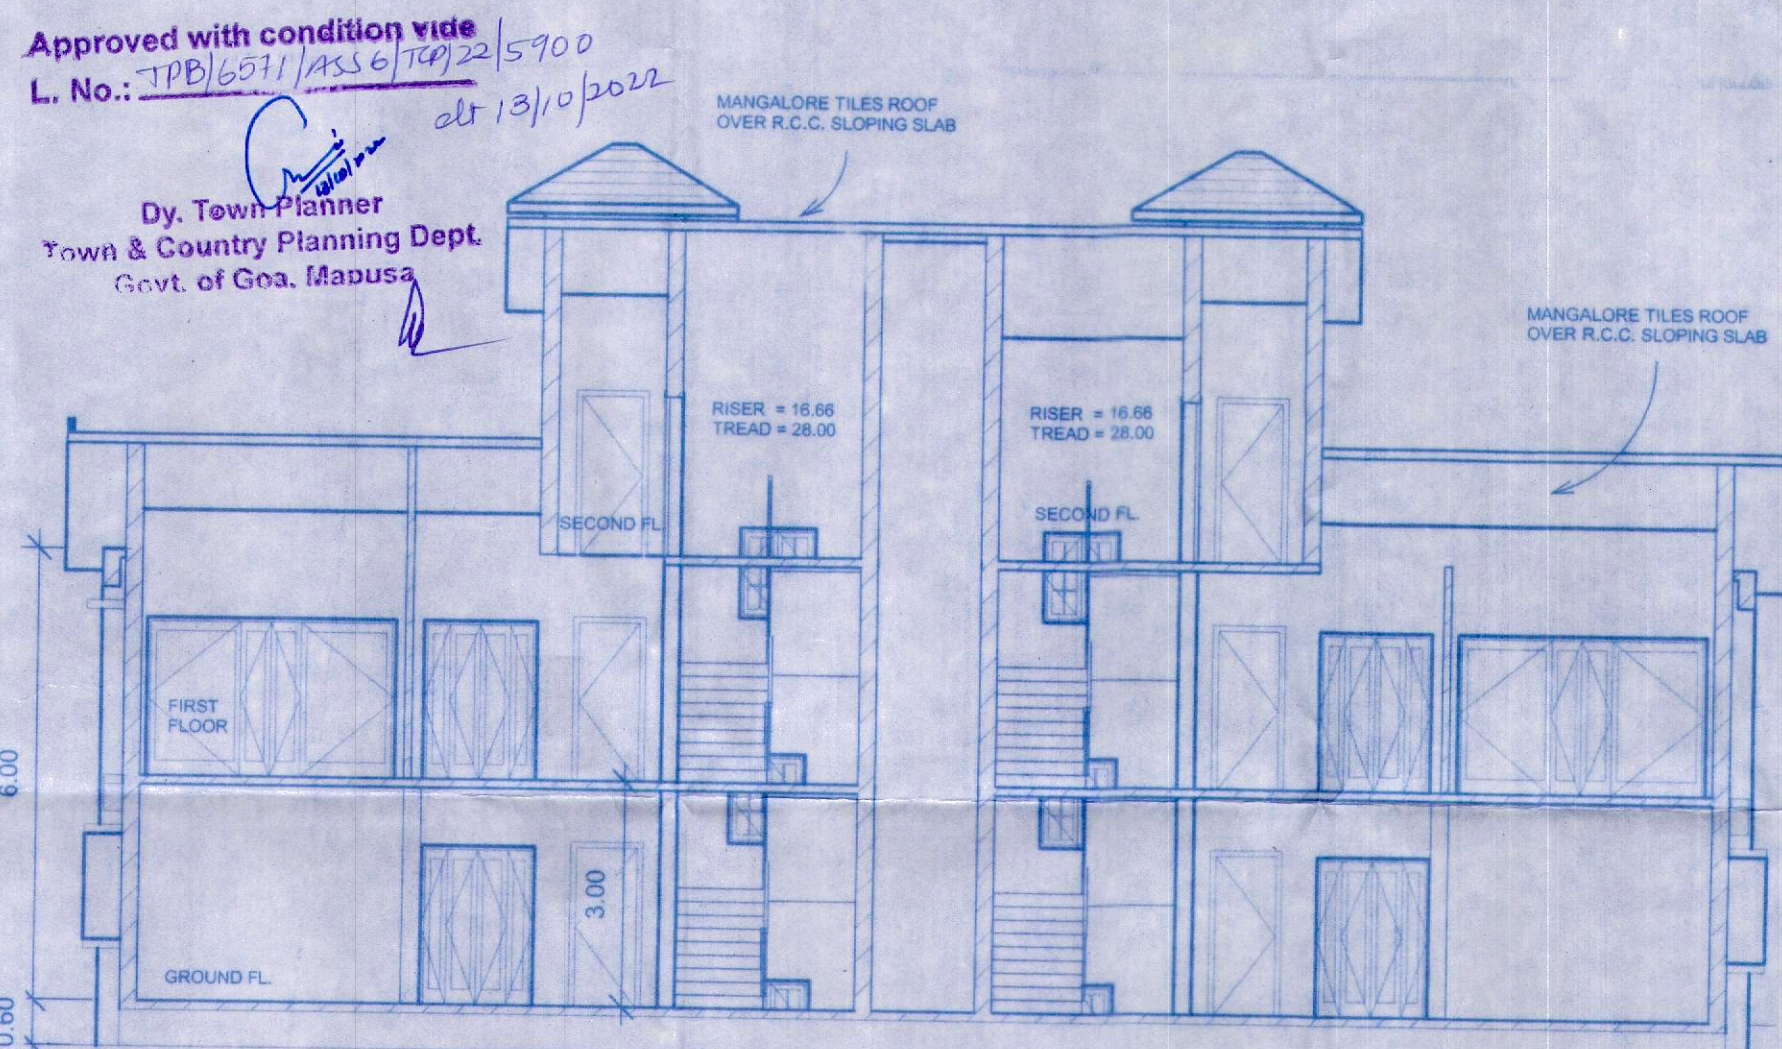


SECTION A-A

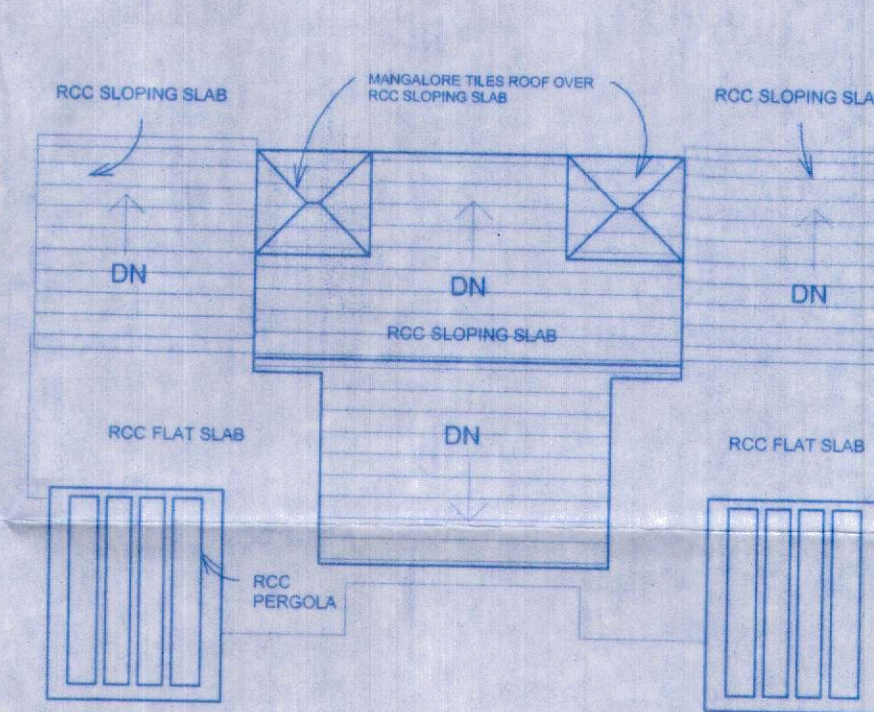


ROOF PLAN (SCALE 1:200)
FOR ALL THE BUNGALOWS

Approved with condition vide
L. No. JPB/5571/Ass 6/10/22/5900
Dy. Town Planner
Town & Country Planning Dept.
Govt. of Goa, Mapusa

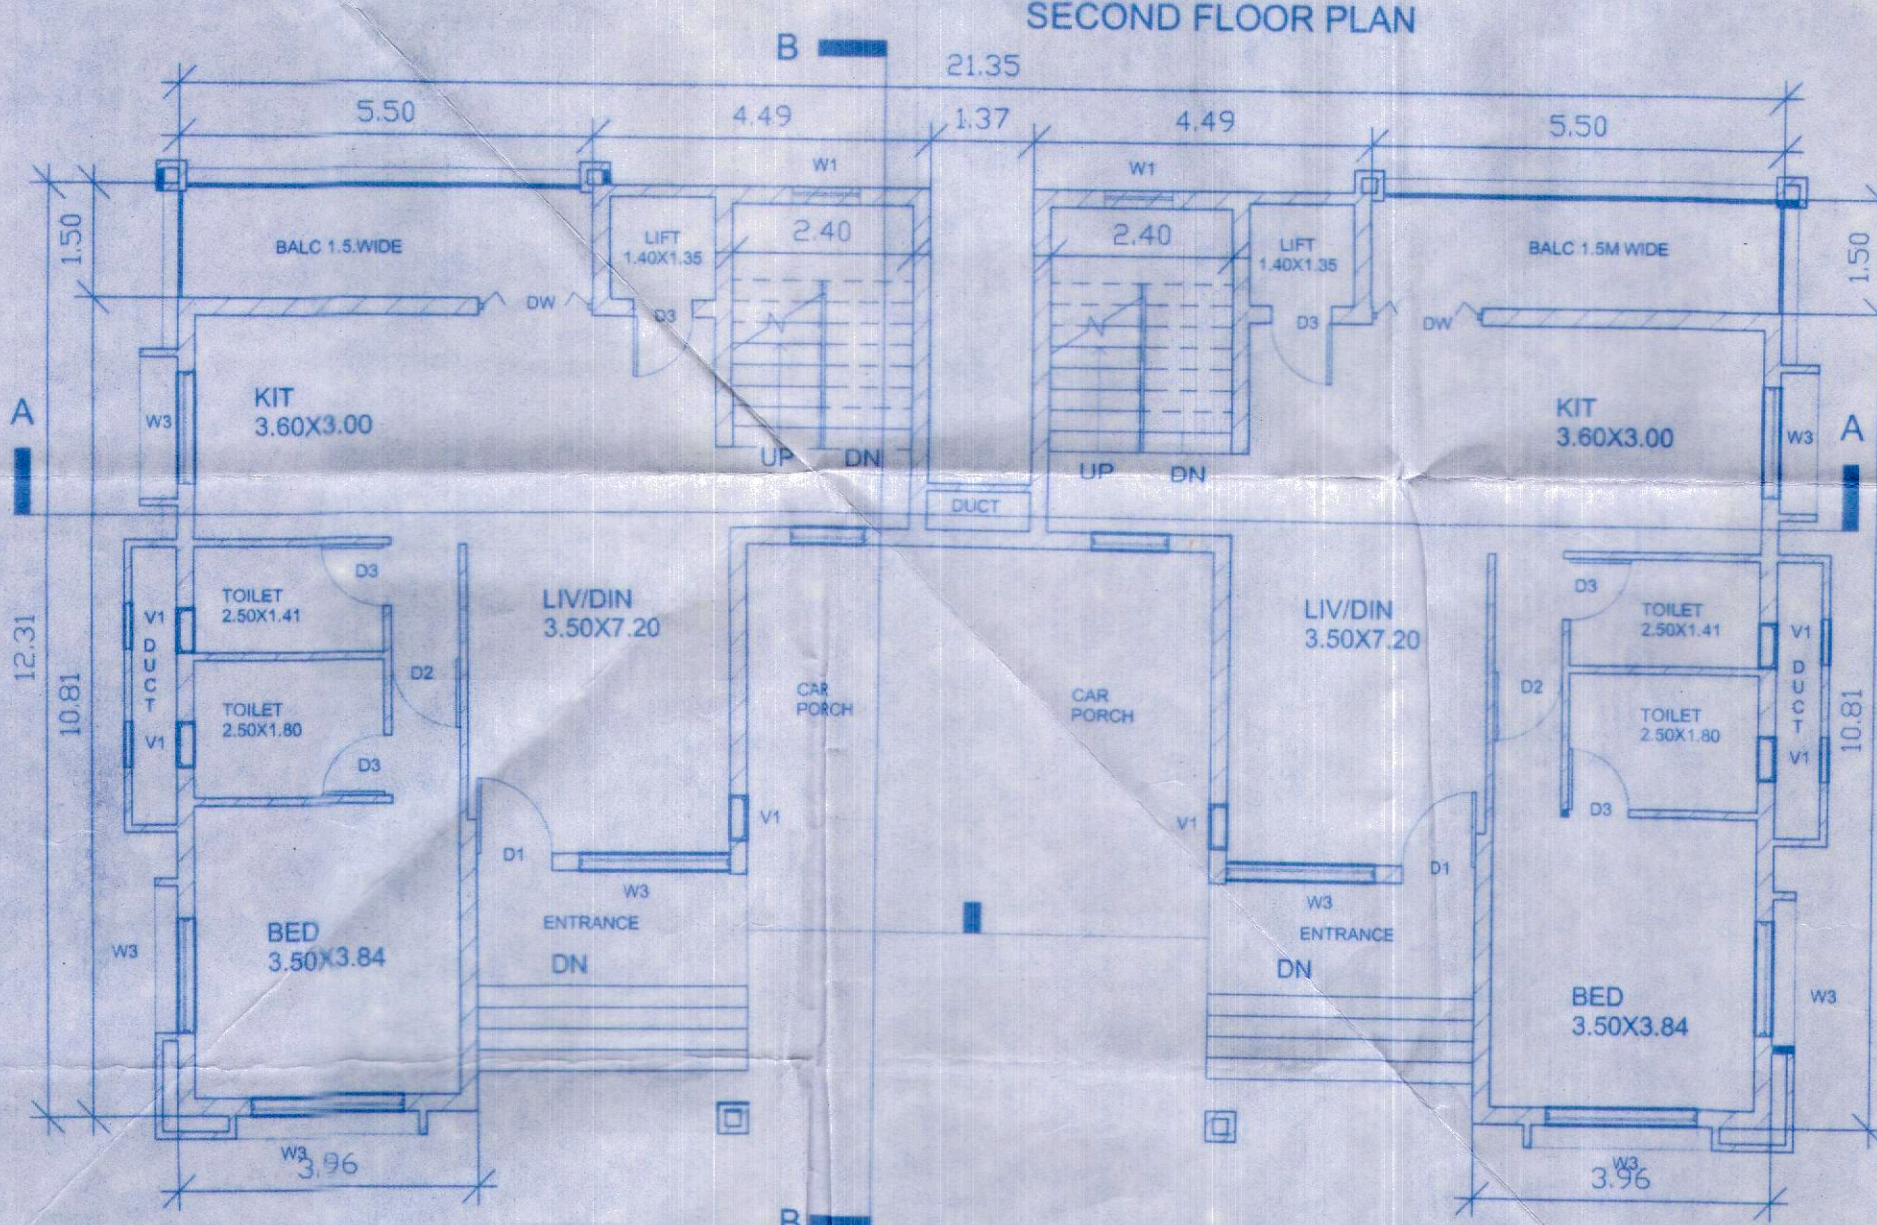

GROUND FLOOR PLAN

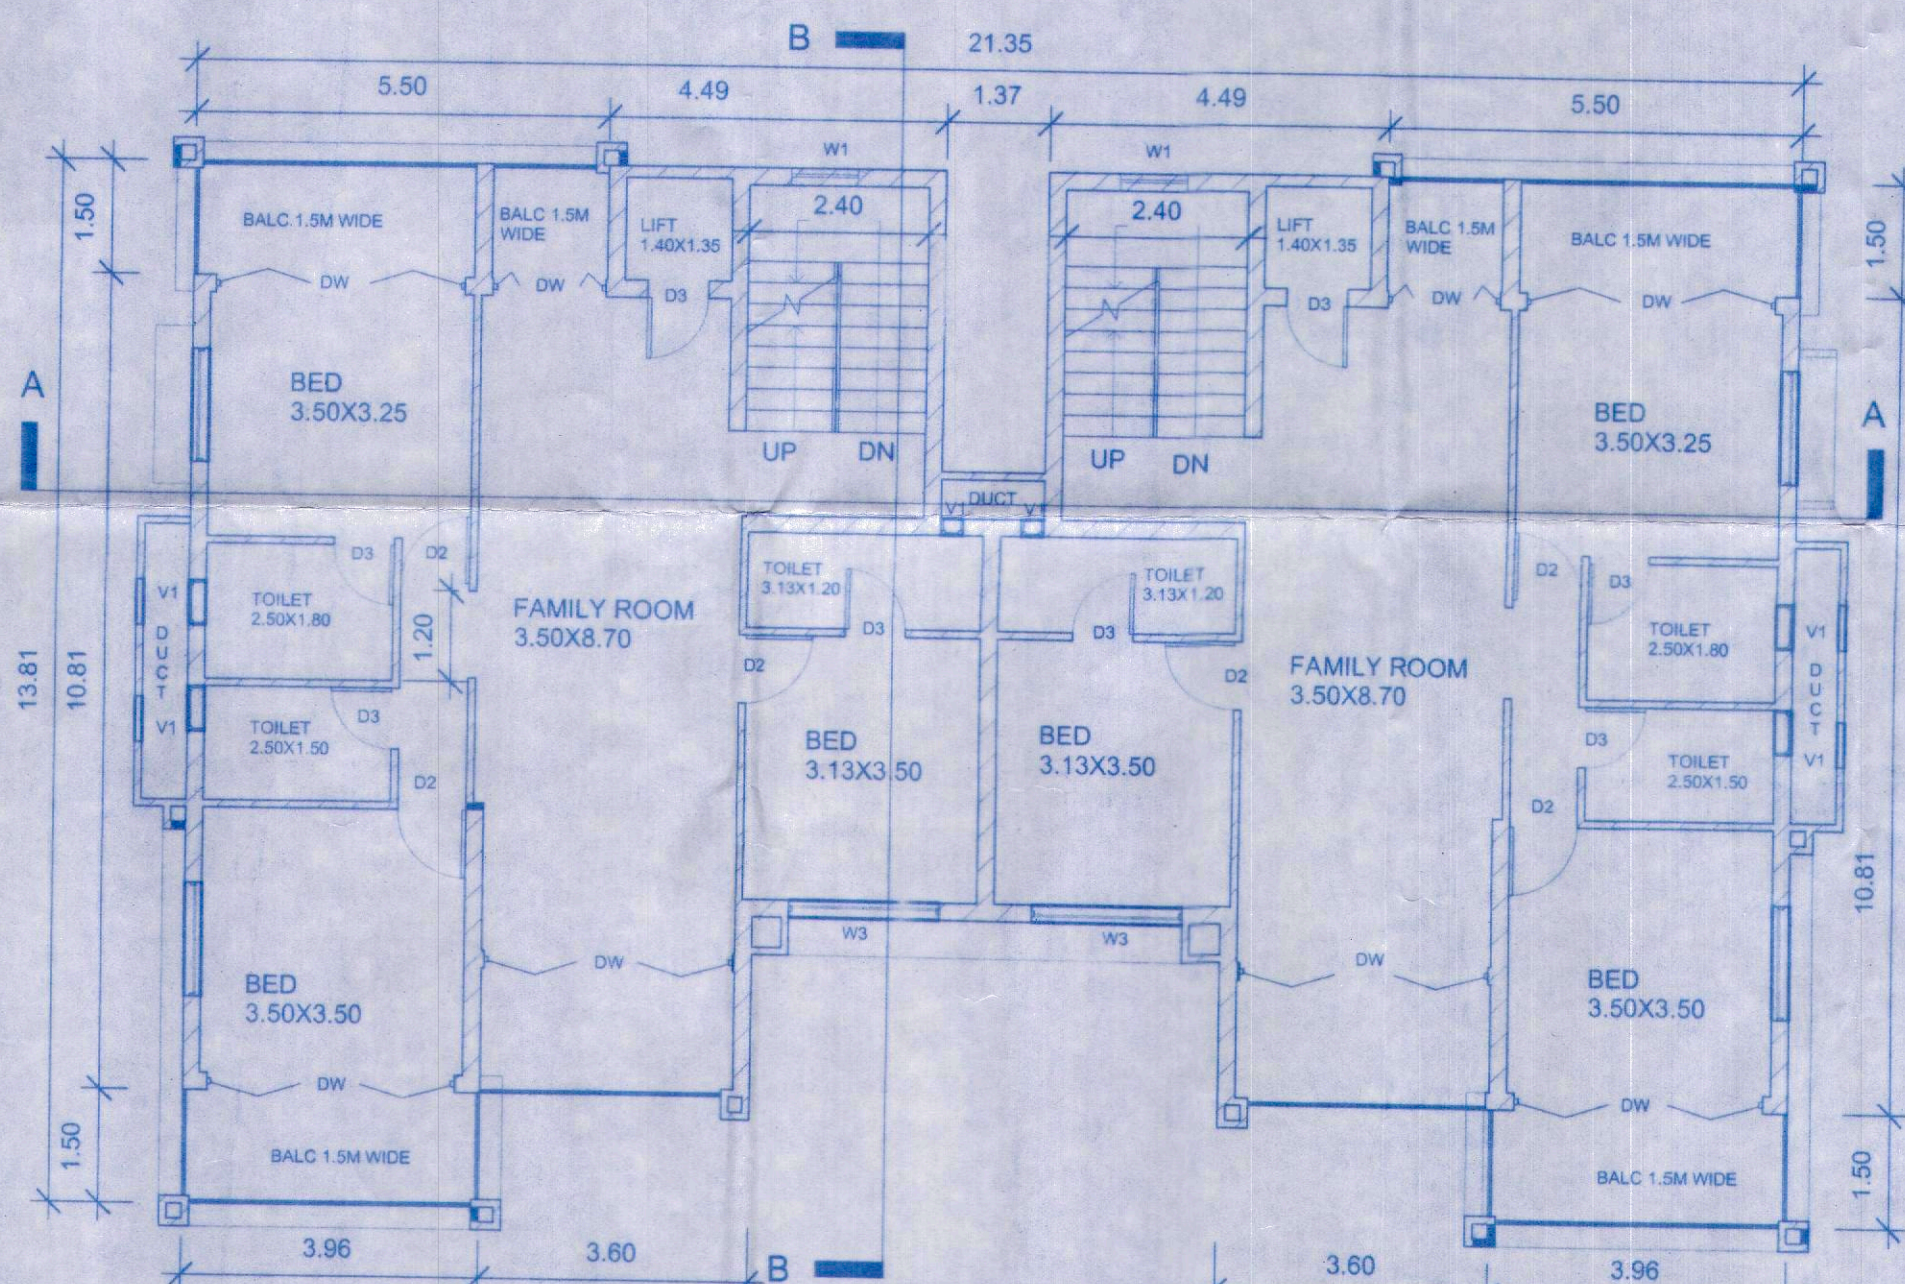

FIRST FLOOR PLAN

REVISED PLANS FOR PROPOSED RESIDENTIAL BUNGALOWS, COMPOUND WALL AND SWIMMING POOLS IN PLOT BEARING SURVEY NO. 56/2 OF ASSAIGO VILLAGE OF BARDEZ TALUKA FOR MR. MARTIN JOAQUIM MANUEL D'SOUZA ALIAS MARTIN JOAQUIM D'SOUZA.		OWNER'S SIGN <i>Poary</i>
JOB NO. 23-08-2022 DATE 10-02-28		ARCHITECT'S SIGN <i>S.A. Dhuri</i>
SCALE	REV. DATE	PH: 08322263297 CELL: 9422087214
DRWG NO.	DRAWN	S.A. DHURI BARDEZ (BOM) I.A.A. F.V.
DRAWING - AS INDICATED		ARCHITECT & GOVT. APPROVED VALUER Office No. B-303/205, 2nd Floor, Saldanha Business Tower, Opp. St. Mary School Near Court, Mapusa - Goa 403007 E-MAIL: dhuri_s_a@yahoo.co.in
		COUNCIL REG. NO 11615 PVO REG. 36/88