



**EDGE 1 & 2 (3 PAIRS)
TYPICAL EDGE VILLAS (3 NOS EACH)**


APPROVED FROM PLANNING POINT
SUBJECT TO CONDITIONS GIVEN
WHEREIN IS NO FURTHER
DATE: 18-SEP-2020
18/09/2020
PLANNING & DEV. AUTHORITY
PUNJAB - INDIA

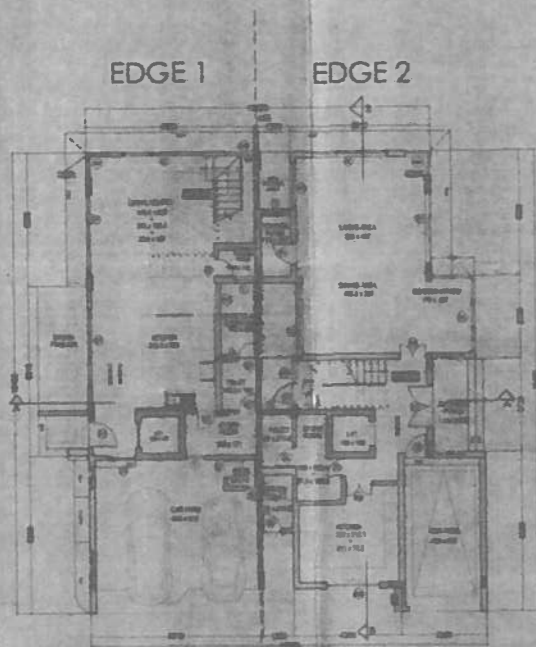


**GROUND FLOOR
SCALE 1:100**

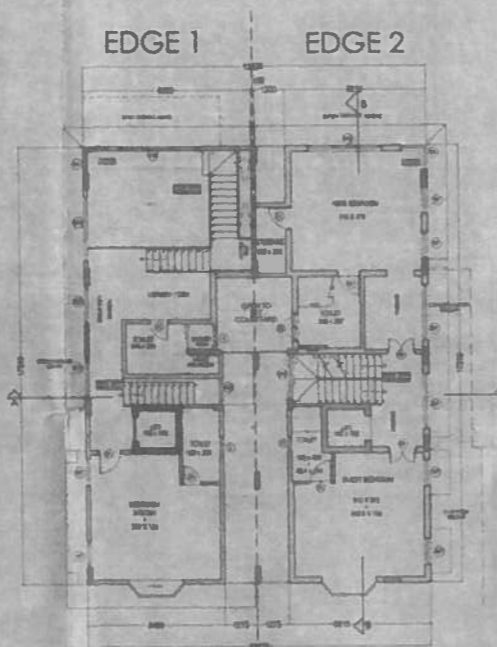


**FIRST FLOOR
SCALE 1:100**

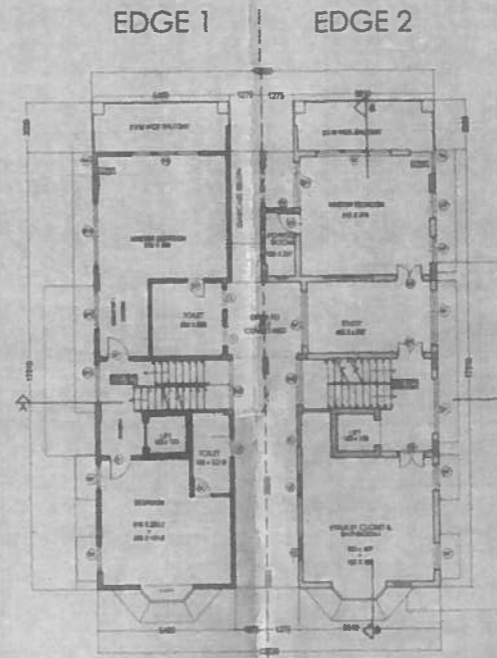


**SECOND FLOOR
SCALE 1:100**

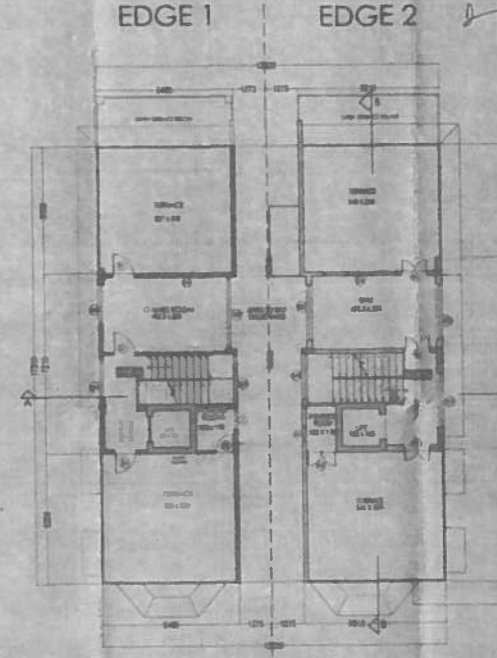


**THIRD FLOOR
SCALE 1:100**

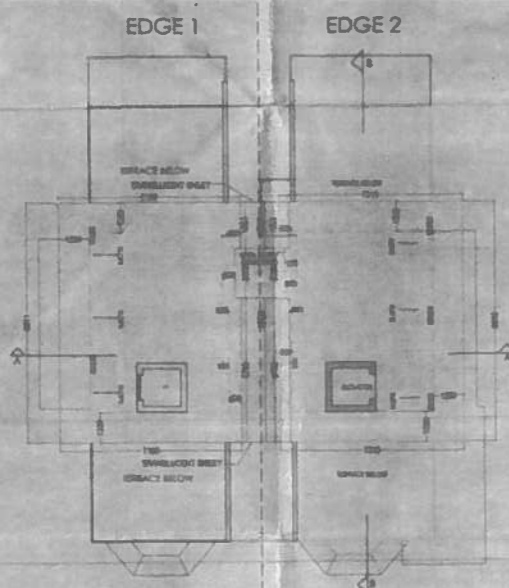


**ROOF PLAN
SCALE 1:100**

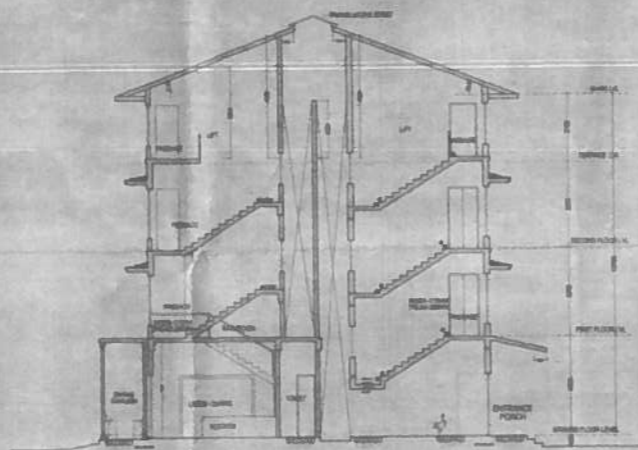

**EDGE 1 EDGE 2
SECTION AA
SCALE 1:100**

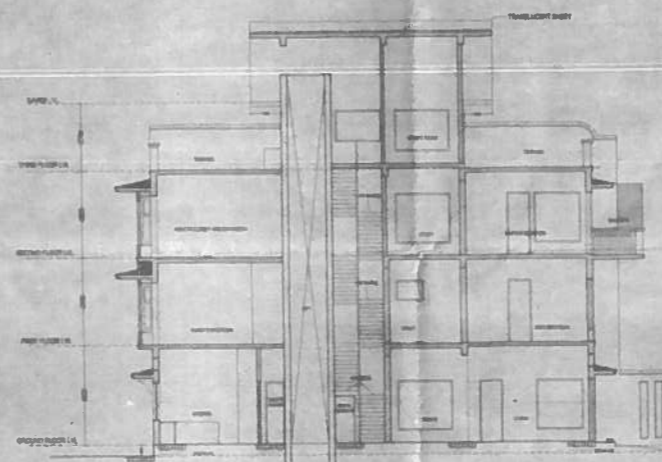

**SECTION BB
SCALE 1:100**

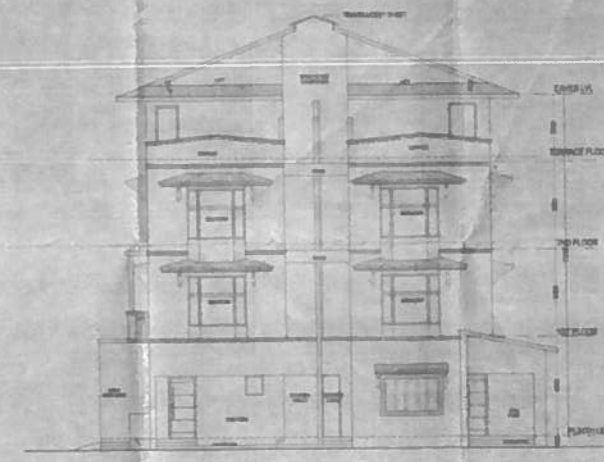

**EDGE 1 EDGE 2
ROAD SIDE ELEVATION
SCALE 1:100**

**ACROM EDGEWATER VILLAS
RANGE A, T & B
WINDOW SCHEDULES**

NO.	DESCRIPTION	WIDTH	HEIGHT
W1	1.20x1.50	1.20	1.50
W2	1.50x1.50	1.50	1.50
W3	1.50x2.00	1.50	2.00
W4	1.50x2.00	1.50	2.00
**ACROM EDGEWATER VILLAS
RANGE A, T & B
DOOR SCHEDULES**

NO.	DESCRIPTION	WIDTH	HEIGHT
D1	1.20x2.10	1.20	2.10
D2	1.20x2.10	1.20	2.10
**ACROM EDGEWATER VILLAS
RANGE A, T & B
VENTILATOR SCHEDULES**

NO.	DESCRIPTION	WIDTH	HEIGHT
V1	0.60x0.60	0.60	0.60
V2	0.60x0.60	0.60	0.60
**REVISED PROPOSED CONSTRUCTION OF EXISTING APPROVED
STRUCTURES ON PLOT BEARING SURVEY NO.142 /1&2-OF-ARPORA
BARDEZ GOA FOR FALCON RETREAT PRIVATE LTD.**

SCALE
1:100

ARCHITECT'S SIGN


Subhank
DIPALI S. S. S. S.
ARCHITECT
ARCHITECTS URBAN DESIGN
PUNJAB - INDIA
Reg. No. AP/2011/1118

OWNER'S SIGN


Falcon Retreat Pvt. Ltd.
Falcon
Authorized Signatory

**EDGE 3 & 5 (2 VILLAS)
TYPICAL EDGE VILLAS (2 NOS)**


APPROVED FROM PLANNING POINT
SUBJECT TO CONDITIONS ORDER
W/C CHECKING NO. 142/1&2 OF ARPORA
DATE: 18 SEP 2020
[Signature]
MUNICIPAL COMMISSIONER
MUNICIPALITY
PLANNING & TREE AUTHORITY
PANAJI - GOA

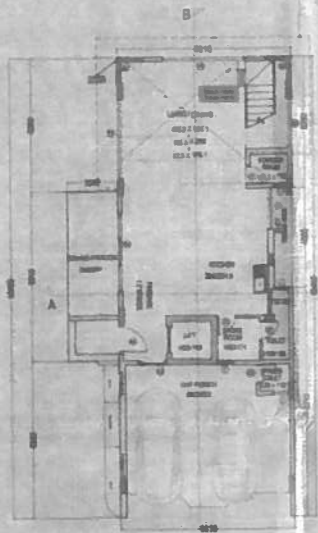


**GROUND FLOOR
EDGE-3
SCALE 1:100**

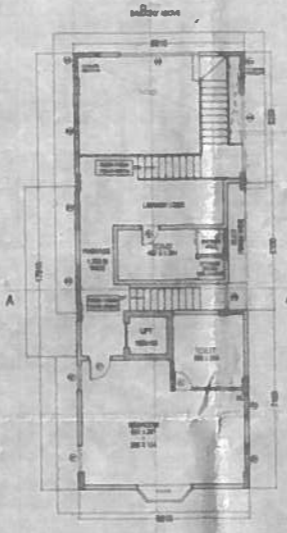


**FIRST FLOOR
EDGE-3
SCALE 1:100**

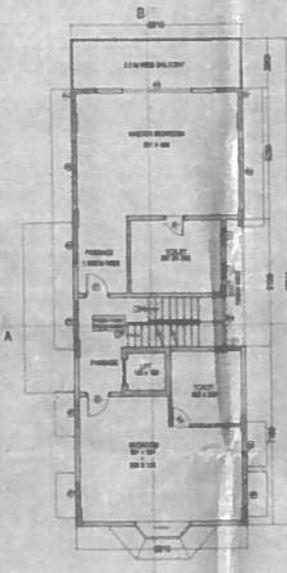


**SECOND FLOOR
EDGE-3
SCALE 1:100**

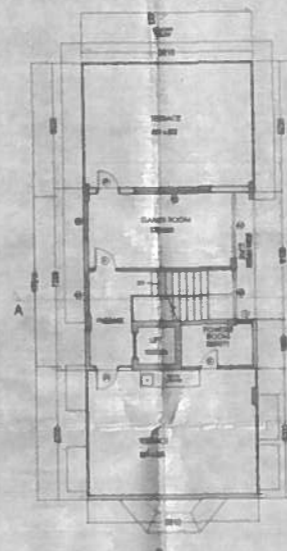


**THIRD FLOOR
EDGE-3
SCALE 1:100**

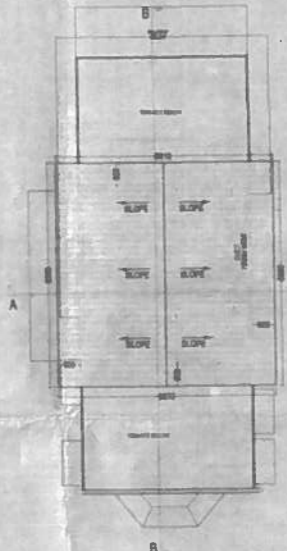


**ROOF PLAN
EDGE-3
SCALE 1:100**

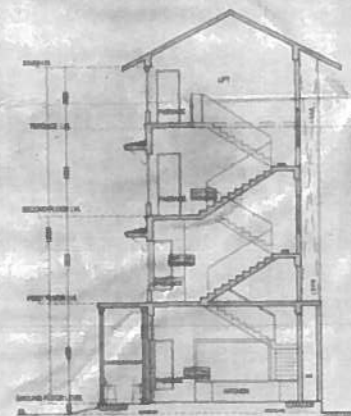

**SECTION AA
EDGE 3
SCALE 1:100**

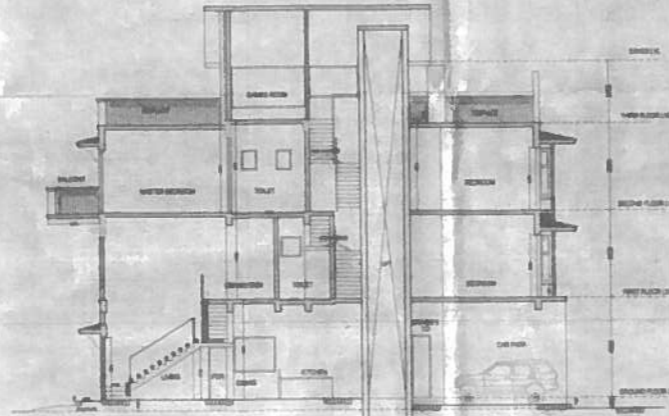

**SECTION BB
EDGE 3
SCALE 1:100**

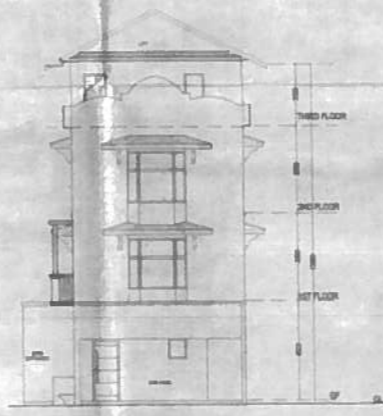

**ROAD SIDE ELEVATION
EDGE 3
SCALE 1:100**

**ACRON EDGEWATER VILLAS
(EDGE 6, 7 & 8)**

NO.	TYPE	WIDE (mm)	HEIGHT (mm)	GLAZING (%)	GLAZING (%)	GLAZING (%)
W1	2.20x2.00	2.00	0.80			
W2	1.40x1.8	2.00	0.80			
W3	2.20x2.00	2.00	0.80			
W4	2.20x2.00	2.00	0.80			
W5	1.80x2.00	2.00	0.80			
W6	2.20x1.80	2.00	0.80			
W7	1.80x2.00	2.00	0.80			
W8	1.80x2.00	2.00	0.80			
W9	2.80x1.80	2.15	0.80			
W10	2.80x2.00	2.00	0.80			
W11	1.80x2.00	2.00	0.80			
W12	2.80x2.00	2.00	0.80			
W13	1.80x2.00	2.00	0.80			
W14	2.80x2.00	2.00	0.80			
W15	2.80x2.00	2.00	0.80			
W16	2.80x1.80	2.00	0.80			
W17	1.80x2.00	2.00	0.80			
W18	1.80x2.00	2.00	0.80			
W19	1.80x1.80	2.00	0.80			
W20	1.80x1.80	2.00	0.80			
W21	2.20x1.80	2.15	0.80			
W22	1.80x1.80	2.00	0.80			
W23	1.80x1.80	2.00	0.80			
W24	1.80x1.80	2.15	0.80			
W25	1.80x1.80	2.15	0.80			
W26	1.80x1.80	2.00	0.80			
W27	1.80x2.00	2.00	0.80			
W28	1.80x2.00	2.00	0.80			
W29	1.80x2.00	2.00	0.80			
W30	2.20x1.80	2.00	0.80			
W31	2.20x1.80	2.15	0.80			
W32	2.20x1.80	2.15	0.80			

**ACRON EDGEWATER VILLAS
(EDGE 6, 7 & 8)**

NO.	TYPE	WIDE (mm)	HEIGHT (mm)
D1	0.80x0.80	2.80	
D2	0.80x0.80	2.80	
D3	0.80x0.80	2.80	
D4	2.80x2.80	2.80	
D5	2.80x2.80	2.80	
D6	1.20x2.15	2.15	
D7	0.80x0.80	2.80	
D8	3.20x2.15	2.15	
D9	4.80x2.15	2.15	
D10	2.70x2.80	2.80	
D11	1.80x2.80	2.80	
D12	1.20x2.15	2.15	
D13	1.80x2.80	2.80	
D14	1.20x2.15	2.15	
D15	3.20x2.15	2.15	
D16	1.20x2.80	2.80	

**ACRON EDGEWATER VILLAS
(EDGE 6, 7 & 8)**

NO.	TYPE	WIDE (mm)	HEIGHT (mm)
V1	0.80x0.80	2.80	1.70
V2	0.80x0.80	2.80	1.70
V3	0.80x0.80	2.80	1.70
V4	1.20x0.80	2.80	1.70
V5	0.80x0.80	2.80	1.70
V6	1.20x0.80	2.80	1.70

**REVISED PROPOSED CONSTRUCTION OF EXISTING APPROVED
STRUCTURES ON PLOT BEARING SURVEY NO.142 /1&2 OF ARPORA
BARDEZ GOA FOR FALCON RETREAT PRIVATE LTD.**


SCALE ARCHITECT'S SIGN OWNER'S SIGN SHEET NO.

[Signature]
FALCON RETREAT PRIVATE LTD.
ARCHITECT
REG. NO. 1803/2019/11/18
REG. NO. 1803/2019/11/18


[Signature]
Authorised Signatory

**EDGE 4 & 6 (2 VILLAS)
TYPICAL EDGE VILLAS (2 NOS)**


APPROVED FROM PLANNING POINT
SUBJECT TO CONDITIONS GIVEN
TYPE ORDER NO. 102 PEARL/144/P2/2021/2020
DATED 15.07.2023
[Signature]
MUNICIPAL CORPORATION
PLANNING & GEN. AUTHORITY
PUNJAB - 60A

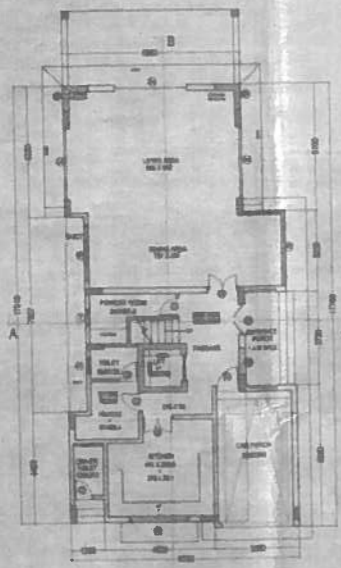


**GROUND FLOOR
EDGE-4
SCALE 1:100**

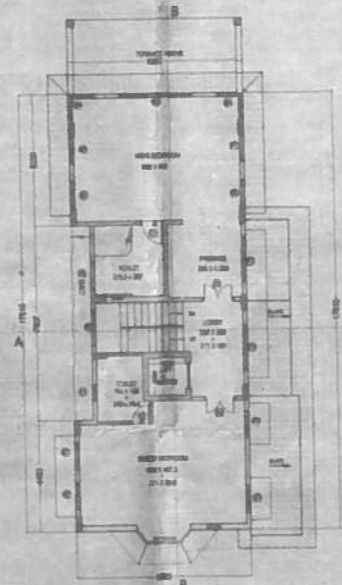


**FIRST FLOOR
EDGE-4
SCALE 1:100**

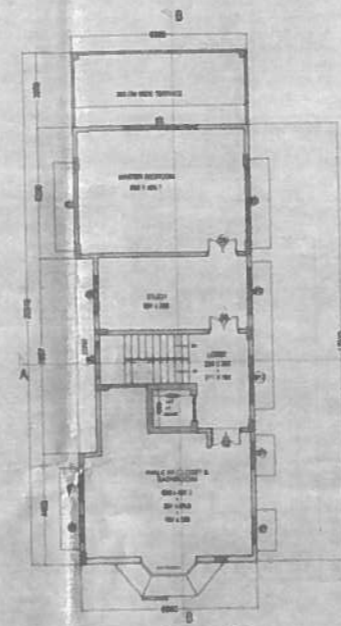


**SECOND FLOOR
EDGE-4
SCALE 1:100**

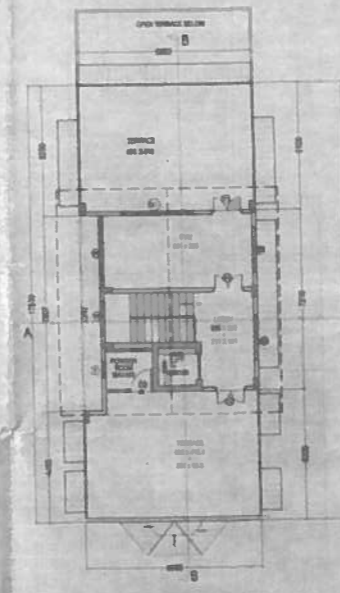


**THIRD FLOOR
EDGE-4
SCALE 1:100**

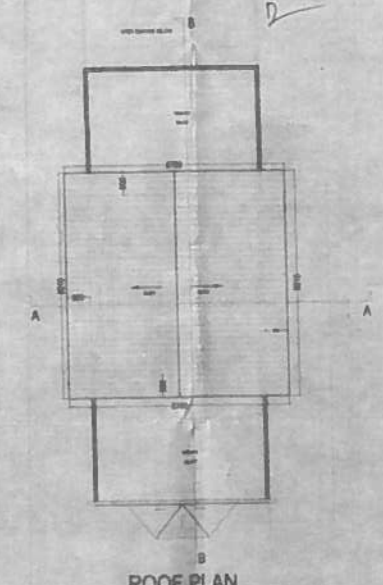


**ROOF PLAN
EDGE-4
SCALE 1:100**

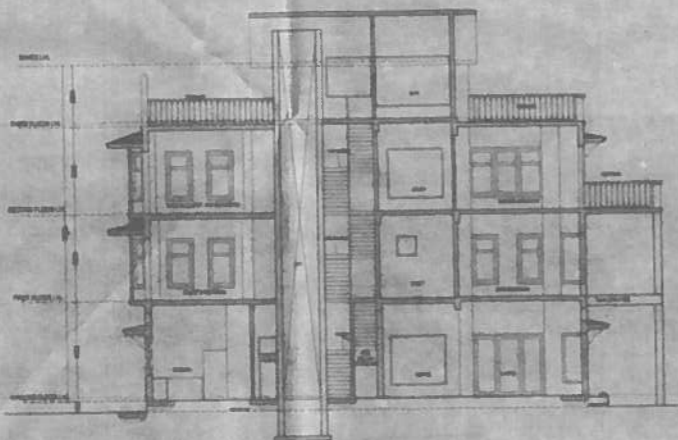

**SECTION BB
EDGE 4
SCALE 1:100**

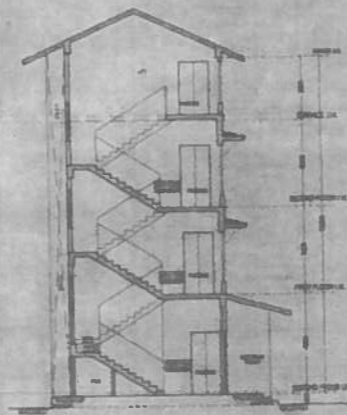

**SECTION AA
EDGE-4
SCALE 1:100**

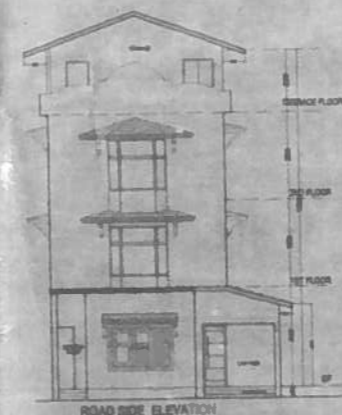

**ROAD SIDE ELEVATION
EDGE 4
SCALE 1:100**

**ACRON EDGEWATER VILLAS
(EDGE 4, 7 & 8)**

WINDOW SCHEDULE

NO.	DESCRIPTION	WIDTH	HEIGHT	GLASS	NET AREA
W1	2.30x2.00	2.30	2.00	0.80	
W2	1.6x1.6	1.60	1.60	0.80	
W3	GLAZING	2.30	0.90		
W4	CORNER WINDOW	2.30	0.80		
W5	1.04x0.90	1.04	0.90		
W6	2.30x1.30	2.30	1.30		
W7	1.20x0.90	1.20	0.90		
W8	1.20x0.90	1.20	0.90		
W9	2.67x1.30	2.67	1.30		
W10	2.67x0.90	2.67	0.90		
W11	1.85x0.90	1.85	0.90		
W12	2.80x0.90	2.80	0.90		
W13	1.85x0.90	1.85	0.90		
W14	2.50x0.90	2.50	0.90		
W15	0.60x0.90	0.60	0.90		
W16	2.50x1.00	2.50	1.00		
W17	0.50x0.90	0.50	0.90		
W18	1.20x0.90	1.20	0.90		
W19	0.50x1.00	0.50	1.00		
W20	0.70x1.00	0.70	1.00		
W21	2.30x1.00	2.30	1.00		
W22	2.30x1.00	2.30	1.00		
W23	1.80x1.00	1.80	1.00		
W24	1.80x1.00	1.80	1.00		
W25	1.80x1.00	1.80	1.00		
W26	2.30x1.00	2.30	1.00		
W27	0.70x0.90	0.70	0.90		
W28	0.70x0.90	0.70	0.90		
W29	0.70x0.90	0.70	0.90		
W30	0.70x0.90	0.70	0.90		
W31	2.30x1.00	2.30	1.00		
W32	2.00x1.00	2.00	1.00		

**ACRON EDGEWATER VILLAS
(EDGE 6, 7 & 8)**

DOOR SCHEDULE

NO.	DESCRIPTION	WIDTH	HEIGHT
D1	0.91x2.00	0.91	2.00
D2	0.75x2.00	0.75	2.00
D3	0.90x2.00	0.90	2.00
D4	2.80x2.00	2.80	2.00
D5	0.91x2.00	0.91	2.00
D6	0.90x2.00	0.90	2.00
D7	1.20x2.50	1.20	2.50
D8	0.91x2.00	0.91	2.00
D9	4.80x2.00	4.80	2.00
D10	2.70x2.00	2.70	2.00
D11	1.80x2.00	1.80	2.00
D12	1.20x2.15	1.20	2.15
D13	1.10x2.00	1.10	2.00
D14	2.90x2.15	2.90	2.15
D15	2.90x2.15	2.90	2.15
D16	1.30x2.00	1.30	2.00

**ACRON EDGEWATER VILLAS
(EDGE 6, 7 & 8)**

VENTILATOR SCHEDULE

NO.	DESCRIPTION	WIDTH	HEIGHT
V1	0.80x0.90	0.80	0.90
V2	0.80x0.90	0.80	0.90
V3	1.30x0.80	1.30	0.80
V4	1.30x0.80	1.30	0.80
V5	0.80x0.90	0.80	0.90
V6	1.30x0.80	1.30	0.80


**REVISED PROPOSED CONSTRUCTION OF EXISTING APPROVED
STRUCTURES ON PLOT BEARING SURVEY NO.142 /1&2 OF ARPORA
BARDEZ GOA FOR FALCON RETREAT PRIVATE LTD.**

SCALE ARCHITECT'S SIGN OWNER'S SIGN SHEET NO.


[Signature]
R. K. PATIL ARCHITECTS
PLOT NO. 142/1&2, ARPORA
BARDEZ, GOA

[Signature]
FALCON RETREAT PRIVATE LTD.


APPROVED FROM PLANNING POINT
 6/00/07 TO CONSTRUCTION DRAWING
 FOR CONSTRUCTION PERMIT No. P/44/22/22/2022
 DATED 13th SEP 2022
 [Signature]
 18/09/2022
 PLANNING & BUILDING AUTHORITY
 PUNE - GOA

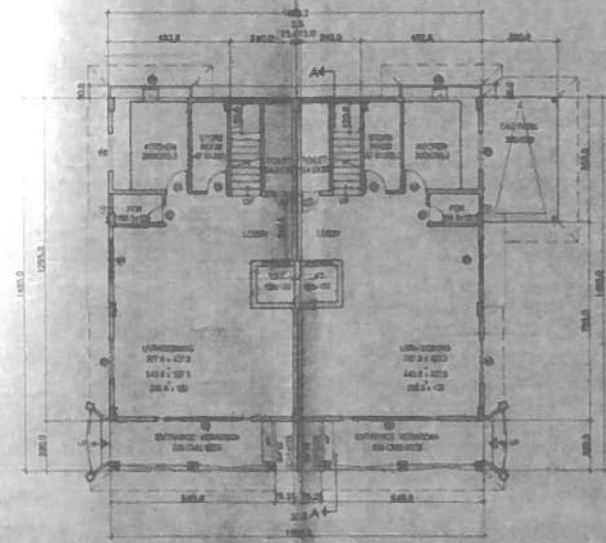


GROUND FLOOR

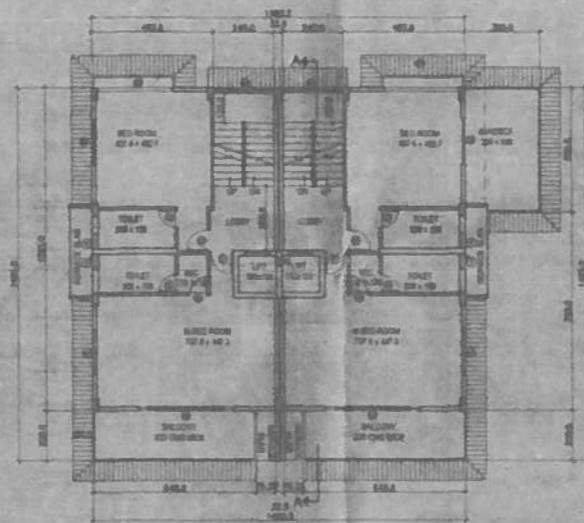


FIRST FLOOR

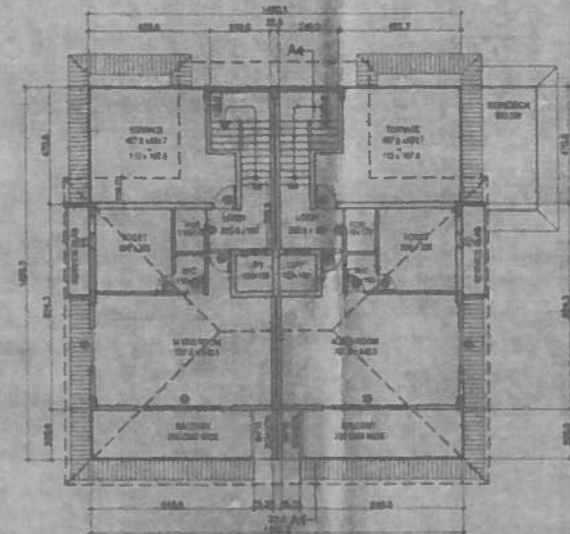

SECOND FLOOR

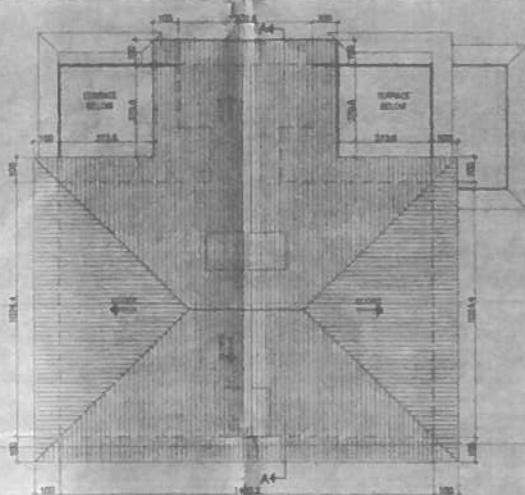

ROOF PLAN

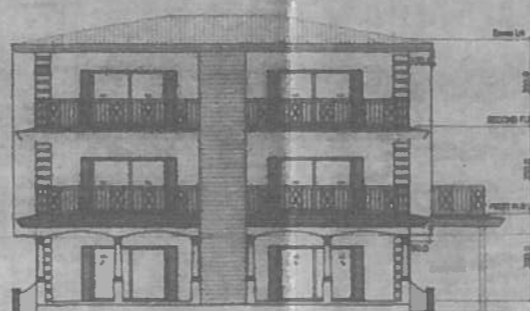

FRONT ELEVATION



SECTION A-A

SCHEDULE OF OPENINGS

TYPE	SIZE (MTR)	NO.
D1	0.91 X 2.27	12
D2	0.75 X 2.25	10
D3	3.00 X 2.31	8
D4	1.80 X 2.27	4
D5	0.75 X 2.25	2
D6	1.80 X 1.31	8
D7	1.50 X 0.81	2
D8	2.40 X 1.20	4
D9	1.20 X 1.31	2
D10	4.79 X 1.85	4
V	0.61 X 0.80	12

DEMILUNE- 11 & 12
 DEMILUNE- 20 & 21

REVISED PROPOSED CONSTRUCTION OF EXISTING APPROVED
 STRUCTURES ON PLOT BEARING SURVEY NO.142 1/2 OF ARPORA
 BARDEZ GOA FOR FALCON RETREAT PRIVATE LTD.

SCALE ARCHITECT'S SIGN:

1:100

[Signature]
 MARCEL EDUARDO BORTO
 FALCON RETREAT PRIVATE LTD.
 BARDEZ GOA


OWNER'S SIGN:

[Signature]
 Falcon Retreat Pvt. Ltd.
 Architects


SHEET NO.

5


APPROVED FROM PLANNING POINT
 SUBJECT TO CONDITIONS GIVEN
 WORK ORDER No. PDA/Arct/141/82/22.7/20
 DATED 10 SEP 2008
 PLANNING & DEV. AUTHORITY
 PALNAR - GOA

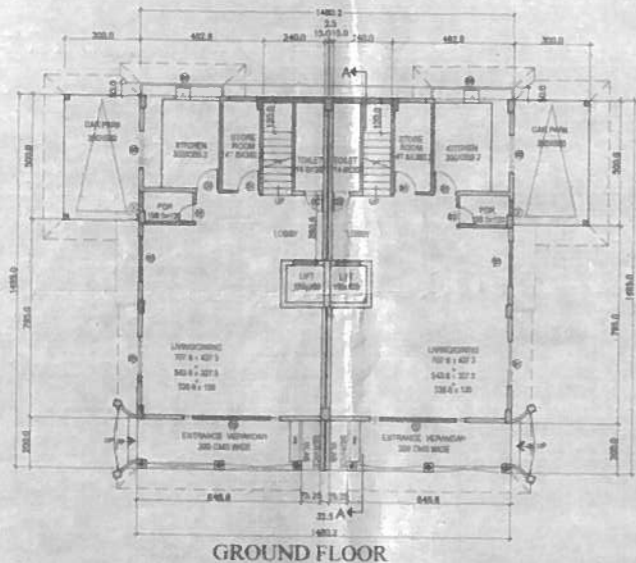


GROUND FLOOR

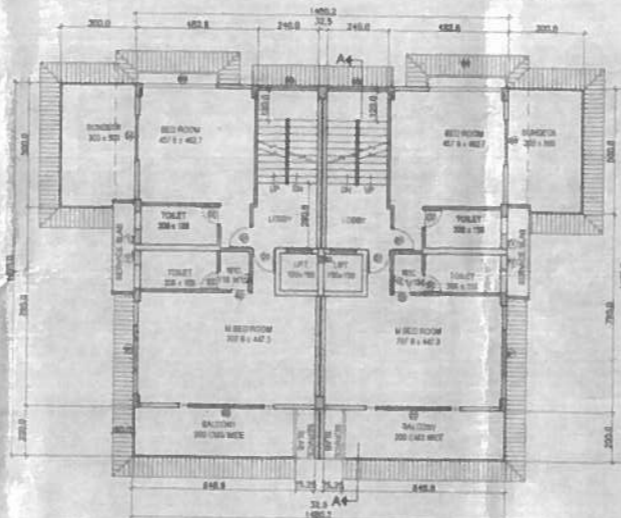


FIRST FLOOR

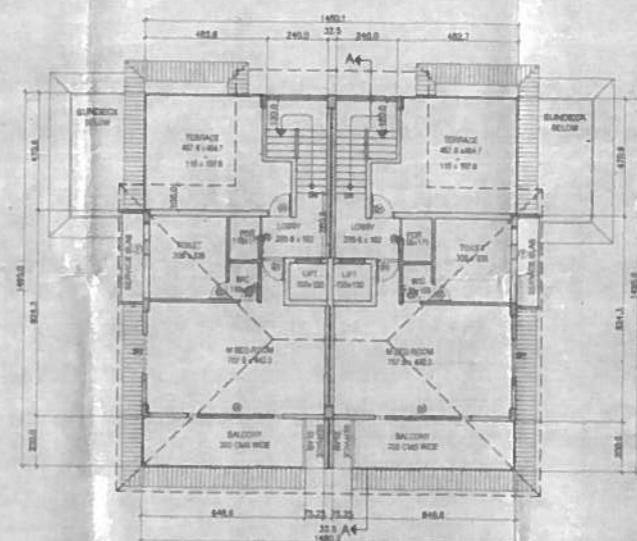


SECOND FLOOR

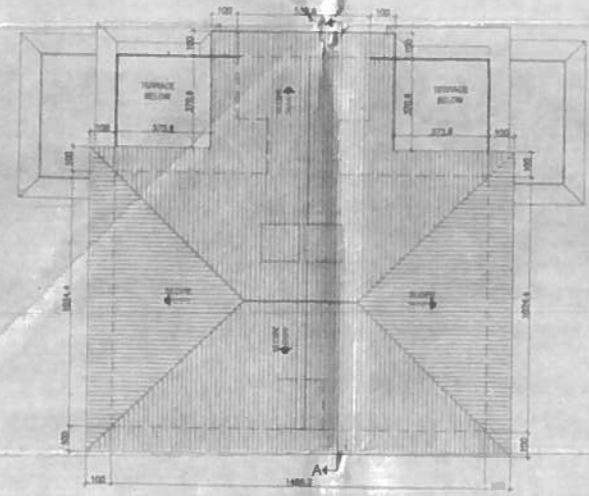

ROOF PLAN

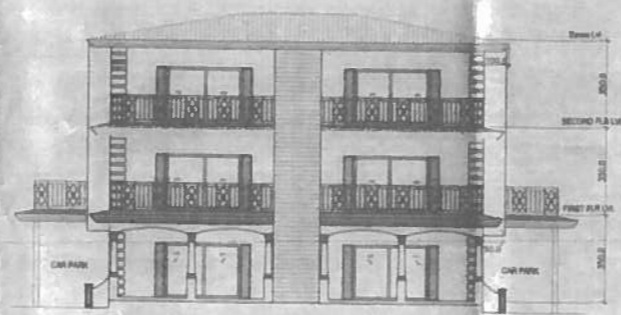

FRONT-ELEVATION

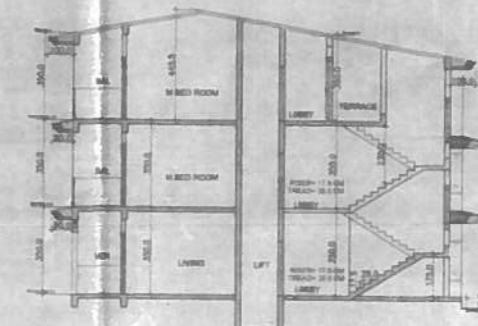

SECTION A-A

SCHEDULE OF OPENINGS

TYPE	SIZE IN MTS.	NO.
D1	6.91 X 2.21	12
D2	0.750 X 2.91	10
D3	3.00 X 2.31	8
D4	1.80 X 2.21	4
D5	0.75 X 2.21	2
W1	1.80 X 1.31	6
W2	1.50 X 0.91	2
W3	2.48 X 1.30	4
W4	1.20 X 1.31	2
BW	4.29 X 1.83	4
V	0.88 X 0.87	12

DEMILUNE- 13,14,15,16,22,23,24,25,26,27,28,29,30,31,32 & 33

REVISED PROPOSED CONSTRUCTION OF EXISTING APPROVED
 STRUCTURES ON PLOT BEARING SURVEY NO.142 /1&2 OF ARPORA
 BARDEZ GOA FOR FALCON RETREAT PRIVATE LTD.

SCALE ARCHITECT'S SIGN:

1:100

Isabel Britto
 ISABEL BRITTO
 B. ARCH. M. ARCH.
 ARCHITECT, URBAN DESIGNER
 Reg. No.: PWD/2002/Arct/141/82
 Reg. No.: 140062/2011






OWNER'S SIGN:

Falcon Retreat
 Falcon Retreat Pvt. Ltd.

SHEET NO.

6

APPROVED FROM PLANNING POINT
 SUBJECT TO CONDITIONS GIVEN
 UNDER ORDER No. W.P. No. 147/114/22 DATED 22/01/2020
 18 SEP 2028
 MEMBER SECRETARY
 NORTH GOA
 PLANNING & DEV. AUTHORITY
 PANAJI - GOA

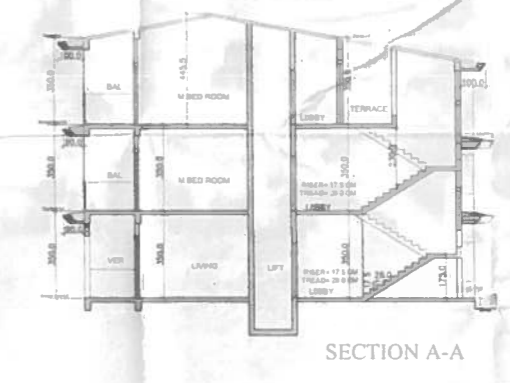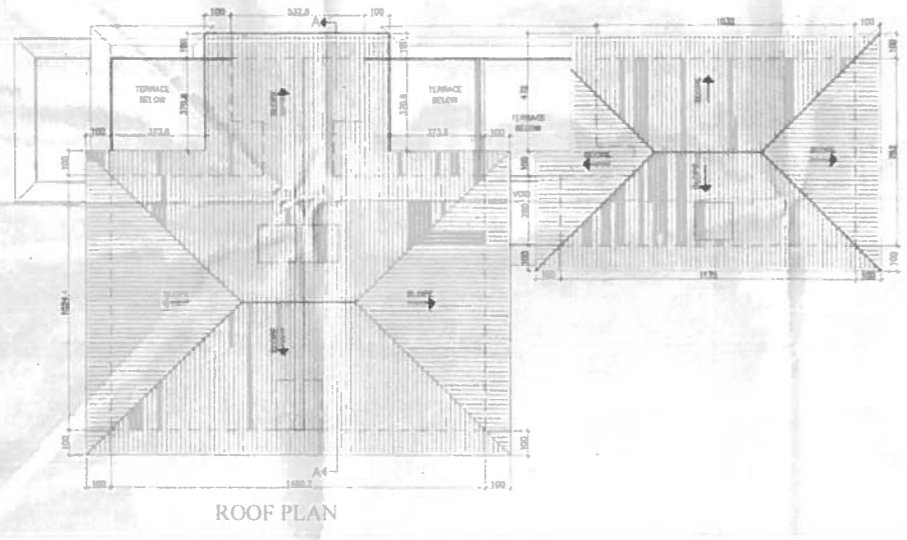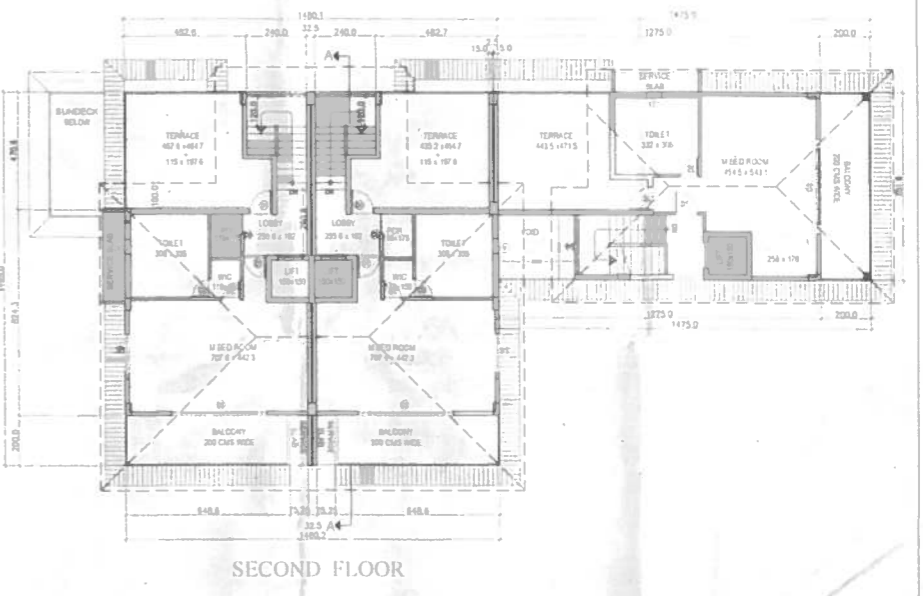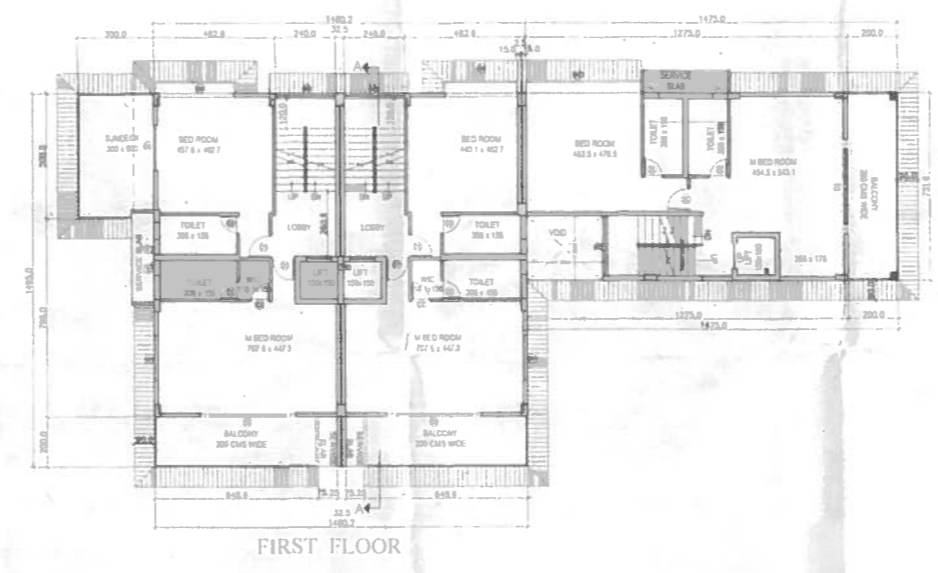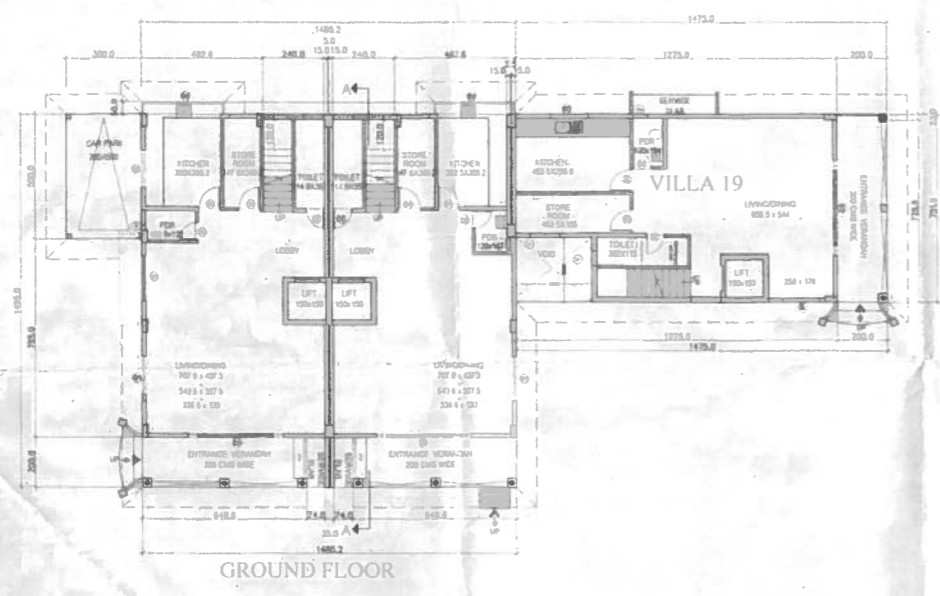

SCHEDULE OF OPENINGS

TYPE	SIZE IN MTS	NO
D1	0.915 X 2.50	12
D2	0.750 X 2.50	10
D3	3.00 X 2.50	6
D4	1.80 X 2.50	2
D5	0.75 X 2.50	2
W1	1.50 X 1.99	1
W2	1.50 X 1.30	1
W3	2.40 X 1.30	2
W4	1.20 X 1.60	-1
BW1	4.287 X 1.85	1
BW2	3.592 X 1.85	0
BW3	4.535 X 1.85	0
V	0.60 X 0.60	12

REVISED PROPOSED CONSTRUCTION OF EXISTING APPROVED
 STRUCTURES ON PLOT BEARING SURVEY NO.142 /1&2 OF ARPORA
 BARDEZ GOA FOR FALCON RETREAT PRIVATE LTD.

SCALE 1:100
 ARCHITECT'S SIGN:


OWNER'S SIGN:

Falcon Retreat Pvt. Ltd.
 Authorised Signatory


DEMILUNE- 17,18 & 19

SHEET NO.


APPROVED FROM PLANNING POINT
 SUBJECT TO MUNICIPAL CHARTER
 VIDE ORDER No. 102/104/ARF/144/2017/2018
 DATED 18 SEP 2020
 MEMBER OF THE
 PLANNING & REGULATORY AUTHORITY
 PANAJI - GOA

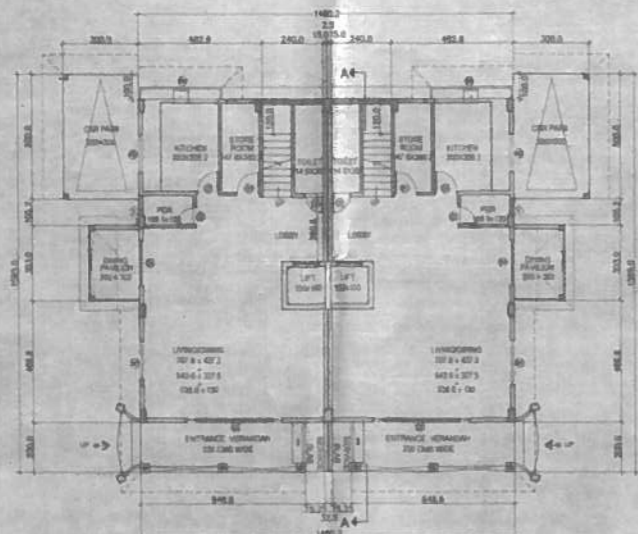


GROUND FLOOR

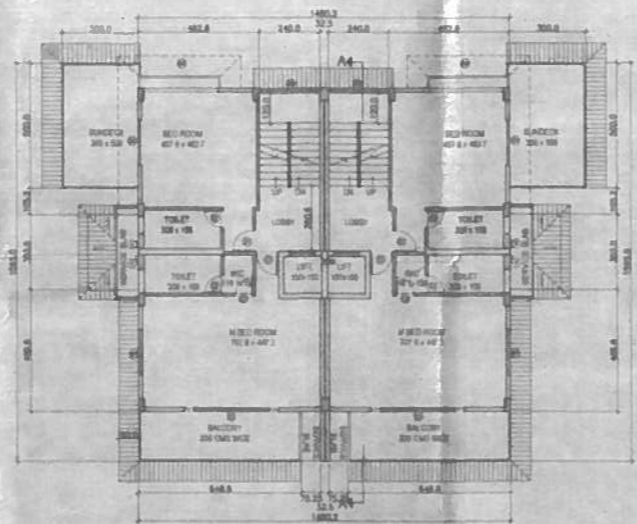

FIRST FLOOR

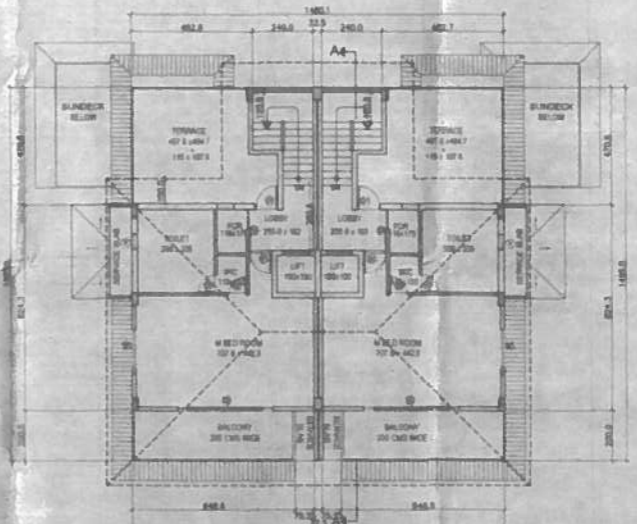


SECOND FLOOR

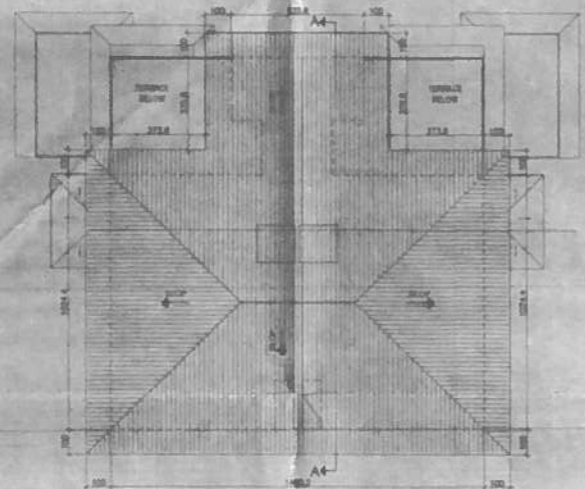

ROOF PLAN



FRONT ELEVATION

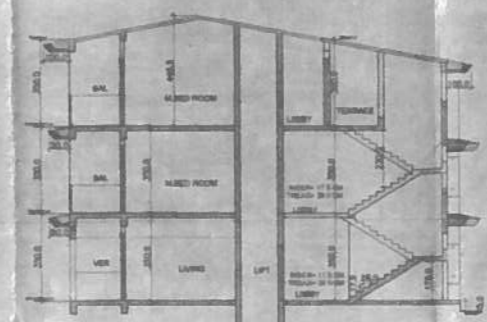

SECTION A-A

SCHEDULE OF OPENINGS

TYPE	HEIGHT	NO
B1	0.915 X 2.21	12
B2	0.750 X 2.21	10
B3	1.20 X 2.20	8
D4	2.40 X 2.21	4
B4	0.75 X 2.21	2
W1	1.82 X 1.31	6
W2	1.50 X 0.91	2
W3	2.40 X 1.30	4
W4	1.20 X 1.31	2
BP	4.78 X 1.85	6
V	0.60 X 0.70	12

CENTRAL PARK- 34,35,36,37,38,39,40,41,44,45,46,47,49 & 50

REVISED PROPOSED CONSTRUCTION OF EXISTING APPROVED STRUCTURES ON PLOT BEARING SURVEY NO: 142/1&2 OF ARPORA BARDEZ GOA FOR FALCON RETREAT PRIVATE LTD.


SCALE ARCHITECT'S SIGN:

1:100


OWNER'S SIGN:

SHEET NO.


APPROVED FROM PLANNING POINT
 SUBJECT TO CONDITIONS 1027/44/B2/213/2020
 VIDE ORDER NO. 1027/44/B2/213/2020
 DATED 18 SEP 2020
 MESSRS. ARCHITECTS
 NORTH GOA
 PLANNING & DEV. AUTHORITY
 PARAL, GOA

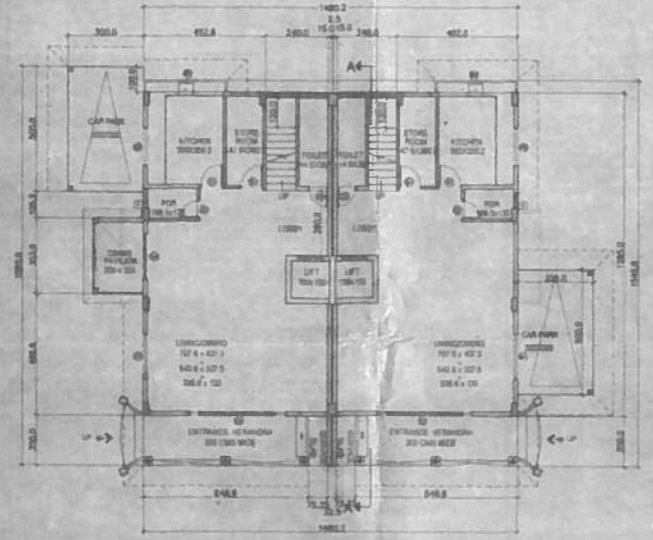


GROUND FLOOR

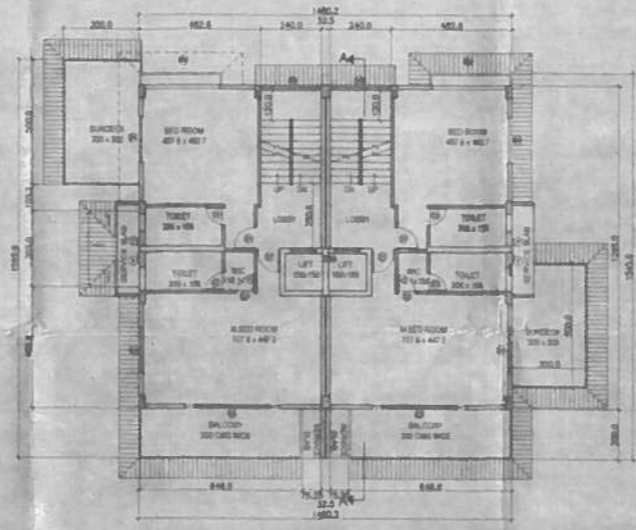


FIRST FLOOR

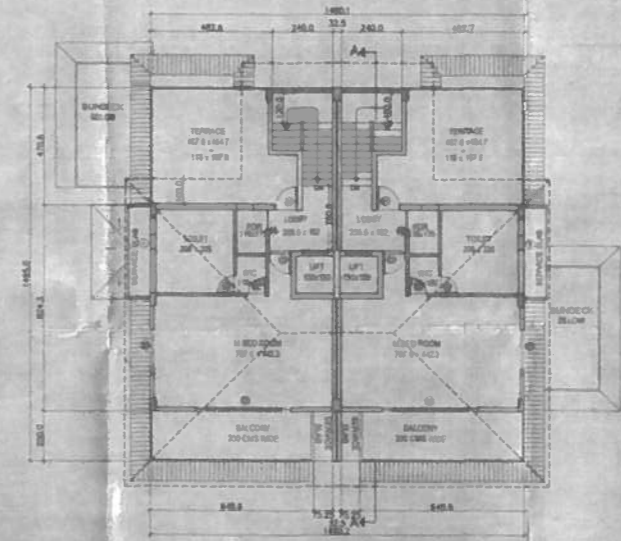


SECOND FLOOR

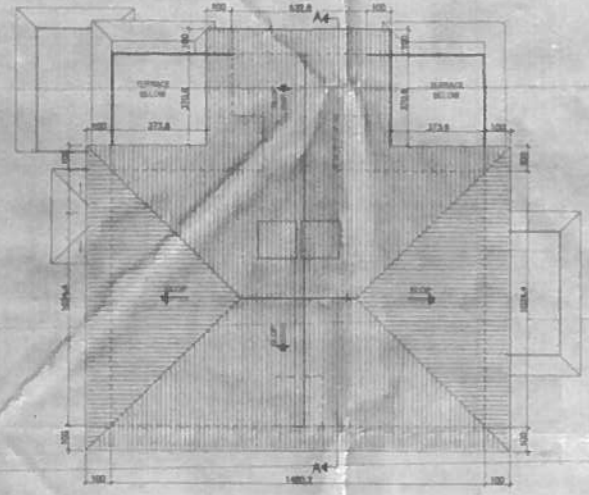

ROOF PLAN

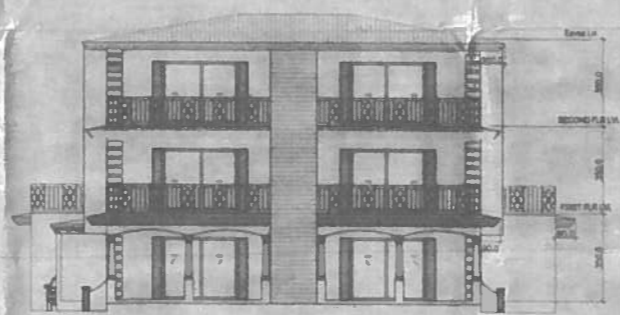

FRONT ELEVATION

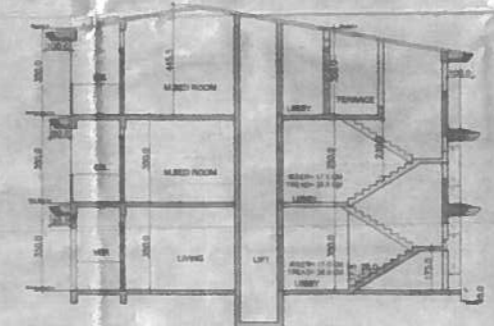

SECTION A-A

SCHEDULE OF OPENINGS

TYPE	SIZE IN MTR.	NO.
D1	0.815X 2.31	12
D2	0.750 X 2.21	10
D3	3.00X 2.21	0
D4	1.88 X 2.21	4
D5	0.75 X 2.21	2
W1	1.20 X 1.31	8
W2	1.50 X 0.91	2
W3	2.48 X 1.50	4
W4	1.20 X 1.31	2
W5	4.25 X 1.50	4
V	0.60 X 0.60	12

CENTRAL PARK- 43 & 42

REVISED PROPOSED CONSTRUCTION OF EXISTING APPROVED STRUCTURES ON PLOT BEARING SURVEY NO.142 /1&2 OF ARPORA BARDEZ GOA FOR FALCON RETREAT PRIVATE LTD.

SCALE ARCHITECT'S SIGN:

1:100

Architect's Signature
 CADEL ROOZA BARTHO
 ARCH. M. ARCH.
 REGISTERED ARCHITECT
 REG. NO. /PND/2008/1074/198
 REG. NO. /AN/2008/2021

OWNER'S SIGN:


Owner's Signature
 Falcon Retreat Pvt. Ltd.

SHEET NO.


9

APPROVED FROM PLANNING POINT
 SUBJECT TO CONDITIONS GIVEN
 VIDE ORDER NO. NG/PDA/AR/14/82/2231/2x20
 DATED 18 SEP 2020


Signature
 MEMBER SECRETARY
 NORTH GOA
 PLANNING & DEV. AUTHORITY
 PANAJI - GOA

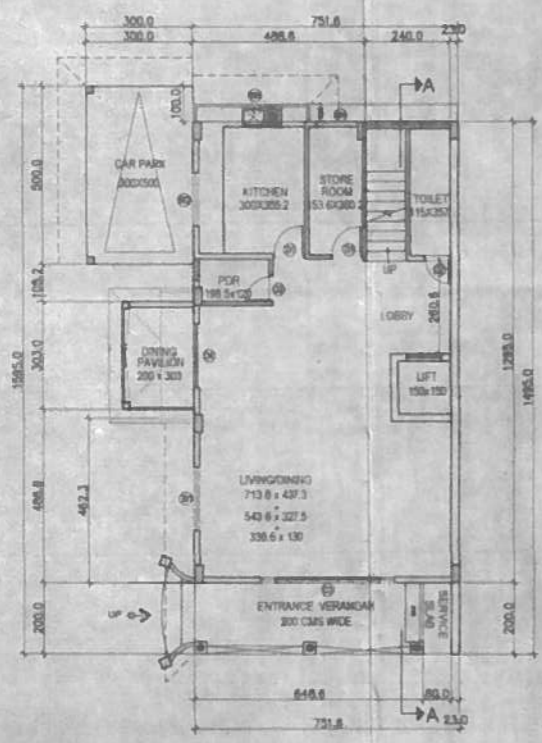


GROUND FLOOR

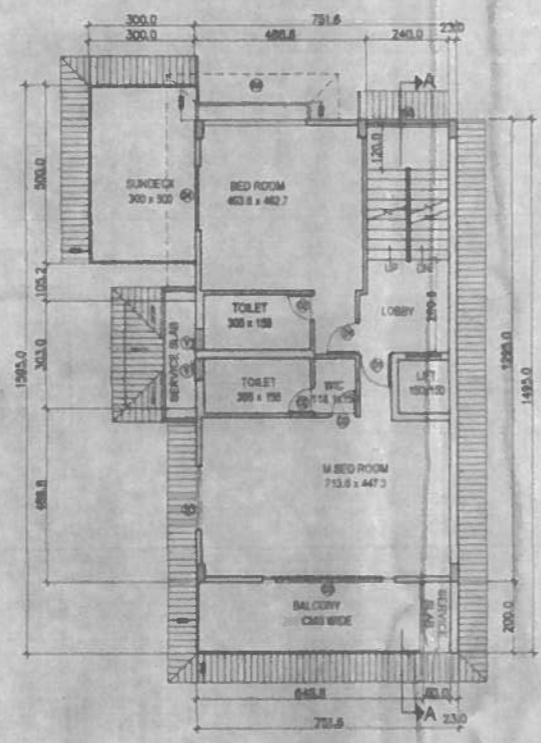


FIRST FLOOR

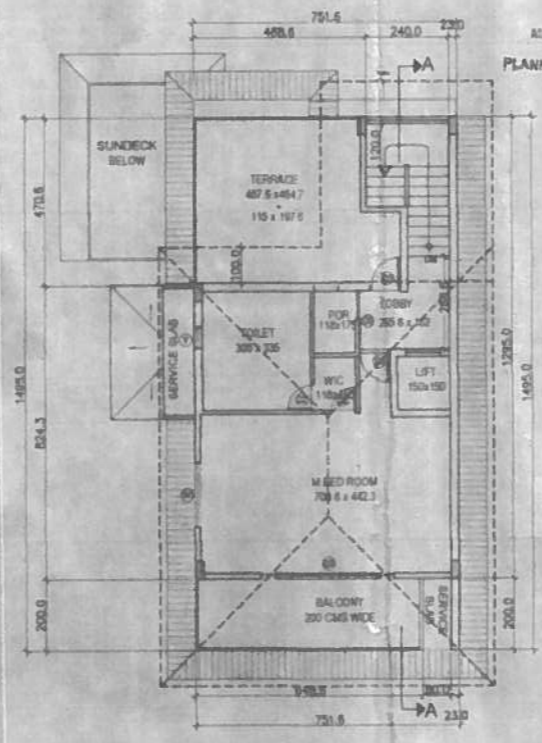

SECOND FLOOR

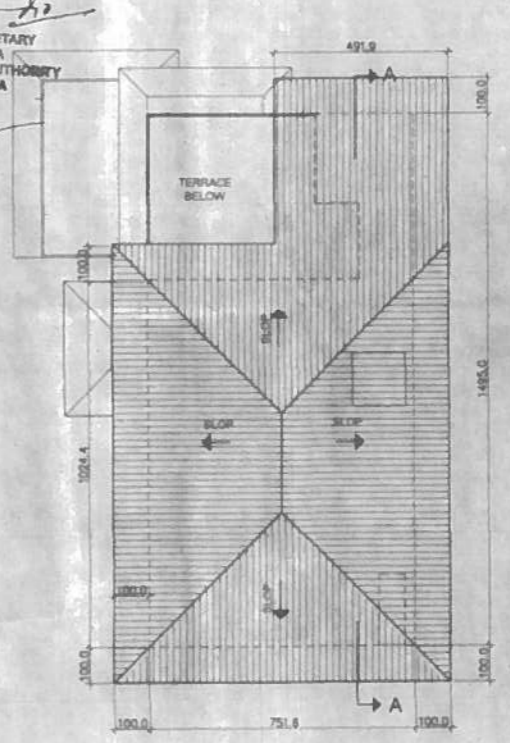

ROOF PLAN

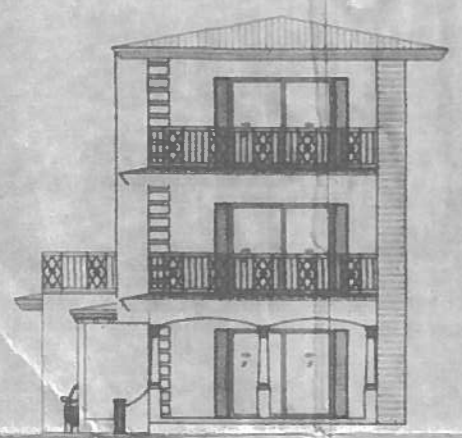

FRONT ELEVATION



SECTION A-A

SCHEDULE OF OPENINGS

TYPE	SIZE IN MTS.	NO.
D1	0.915 X 2.21	6
D2	0.750 X 2.21	5
D3	3.08 X 2.21	3
D4	1.80 X 2.21	2
D5	0.75 X 2.21	1
W1	1.80 X 1.31	3
W2	1.50 X 0.91	1
W3	2.40 X 1.30	2
W4	1.20 X 1.31	1
BW	4.29 X 1.85	2
V	0.60 X 0.80	06

CENTRAL PARK- 48

REVISED PROPOSED CONSTRUCTION OF EXISTING APPROVED STRUCTURES ON PLOT BEARING SURVEY NO.142 /1&2 OF ARPORA BARDEZ GOA FOR FALCON RETREAT PRIVATE LTD.

ENGINEER'S SIGN:

Signature
 ISABEL SOUZA BRITO
 B. ARCH M. ARCH
 ARCHITECT, URBAN DESIGNER
 Reg. No. : 11104/Arch/14/198
 R reg. No. : AR/.....2011

OWNER'S SIGN:


Signature
 Falcon Retreat Pvt. Ltd.
 Authorized Signatory

SHEET NO.


10

CLUB HOUSE


APPROVED FROM PLANNING POINT
 SUBJECT TO CONDITIONS GIVEN
 VIEW NUMBER: NO. PDA/AR/14/182/2271/2010
 DATED: 18 SEP 2010
 MEMBER SECRETARY
 PLANNING BOARD AUTHORITY
 PANAJI - GOA

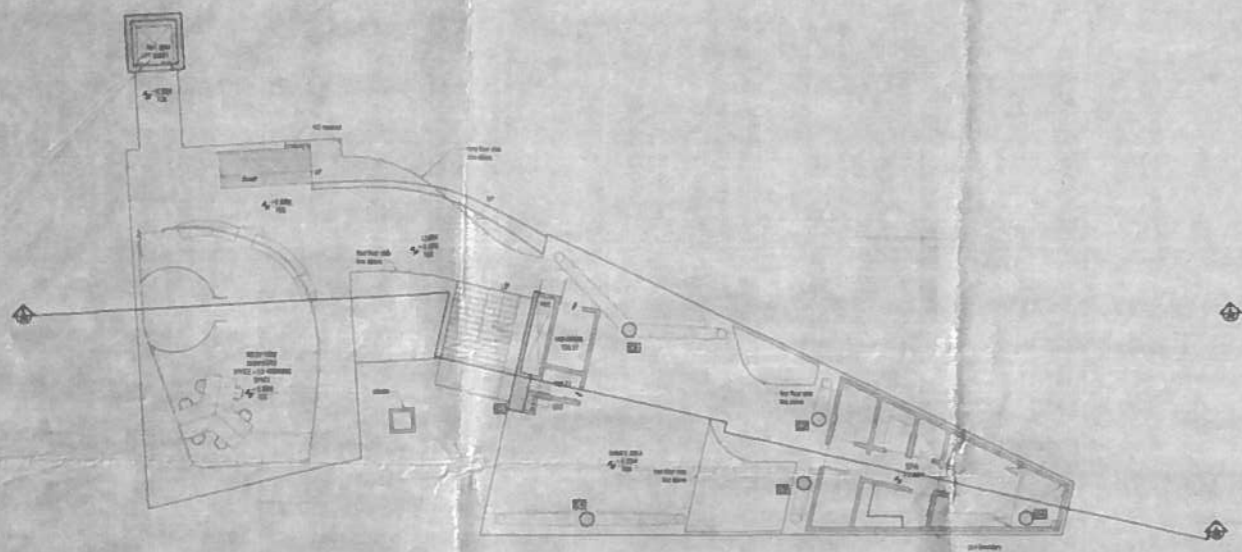


GROUND FLOOR
 SCALE 1:100

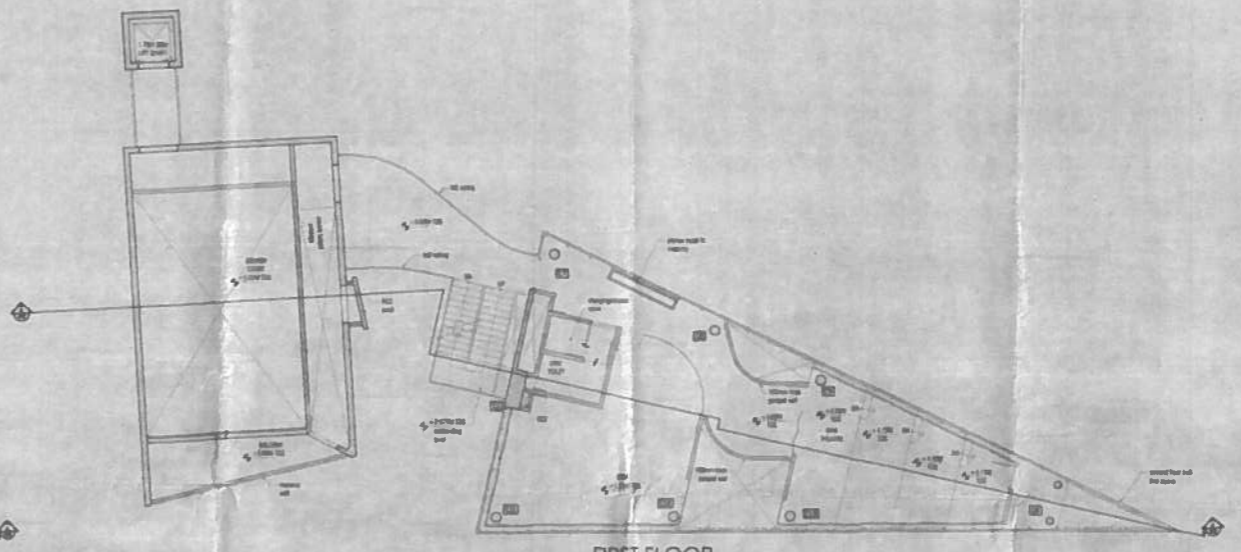

FIRST FLOOR
 SCALE 1:100

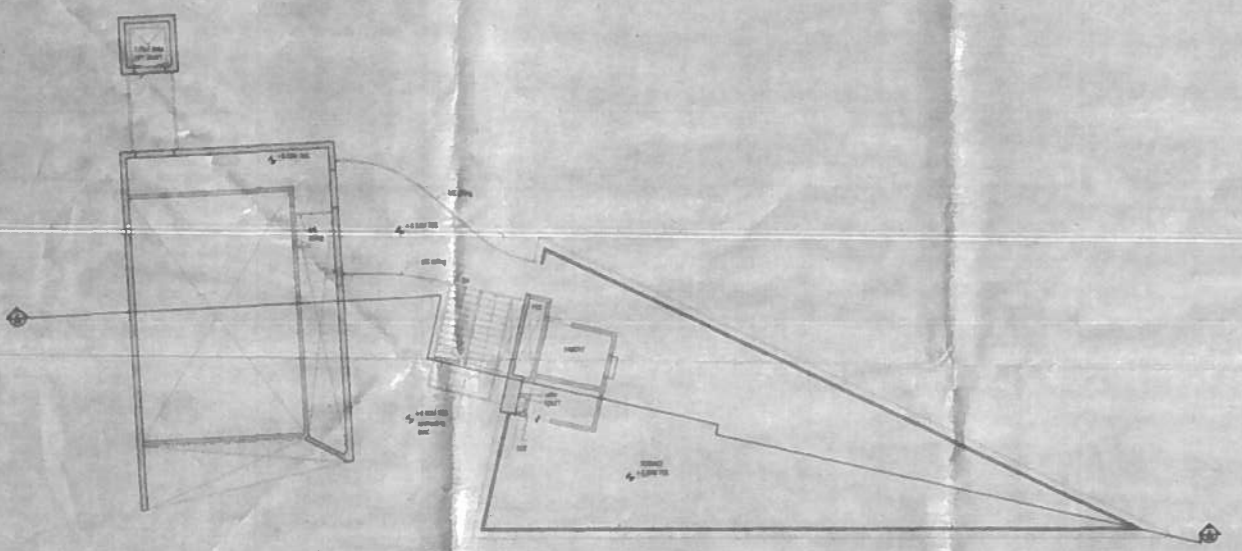


SECOND FLOOR
 SCALE 1:100

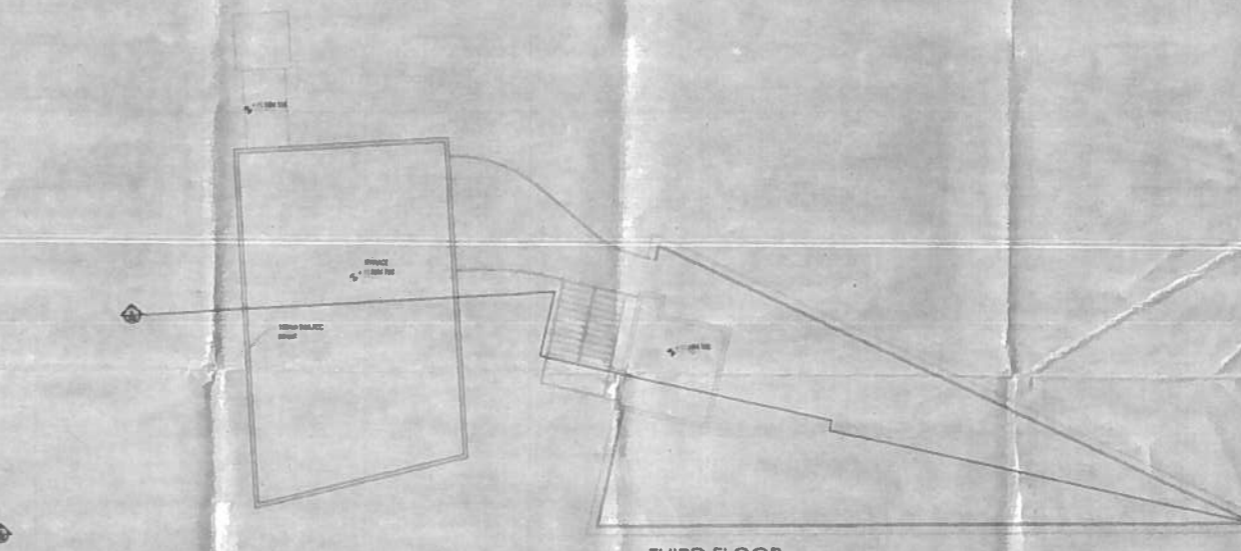


THIRD FLOOR
 SCALE 1:100

SCHEDULE OF OPENINGS

TYPE	SIZE IN METRS	NO.
D	1.18 X 2.50	-
D1	0.915 X 2.50	-
D2	0.700 X 2.50	-
D3	2.000 X 2.50	-
D4	0.700 X 2.50	-
W1	1.30 X 1.90	-
W2	1.50 X 1.30	-
W3	2.50 X 1.30	-
W4	1.50 X 1.25	-
W5	1.06 X 1.00	-
V	0.60 X 0.60	-

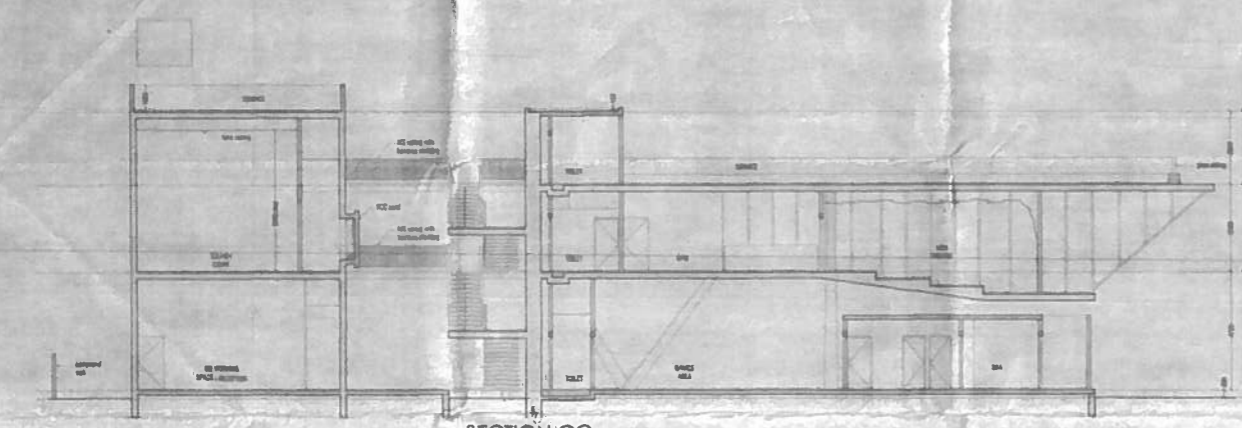

SECTION CC
 SCALE 1:100

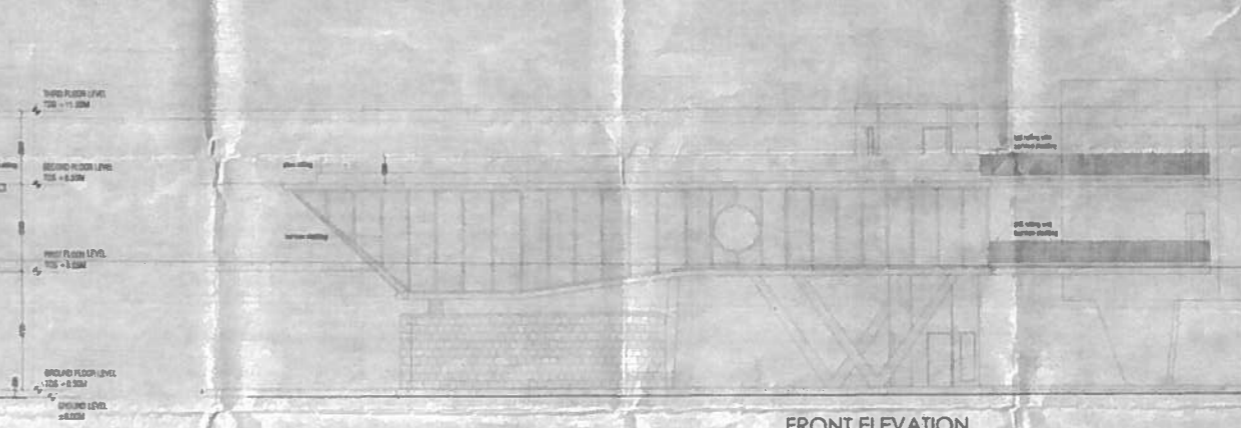

FRONT ELEVATION
 SCALE 1:100

**REVISED PROPOSED CONSTRUCTION OF EXISTING APPROVED
 STRUCTURES ON PLOT BEARING SURVEY NO.142 /1&2 OF ARPORA
 BARDEZ GOA FOR FALCON RETREAT PRIVATE LTD.**

SCALE: ARCHITECT'S SIGN OWNER'S SIGN SHEET NO.

ISABEL SOUZA BRITTO
 ARCHITECT
 REG. NO. 114/98
 No. 1 ARV04127

Architect's Signature

11