




1ST, 3RD, 5TH, 7TH FLOOR PLAN SCALE: 1:100

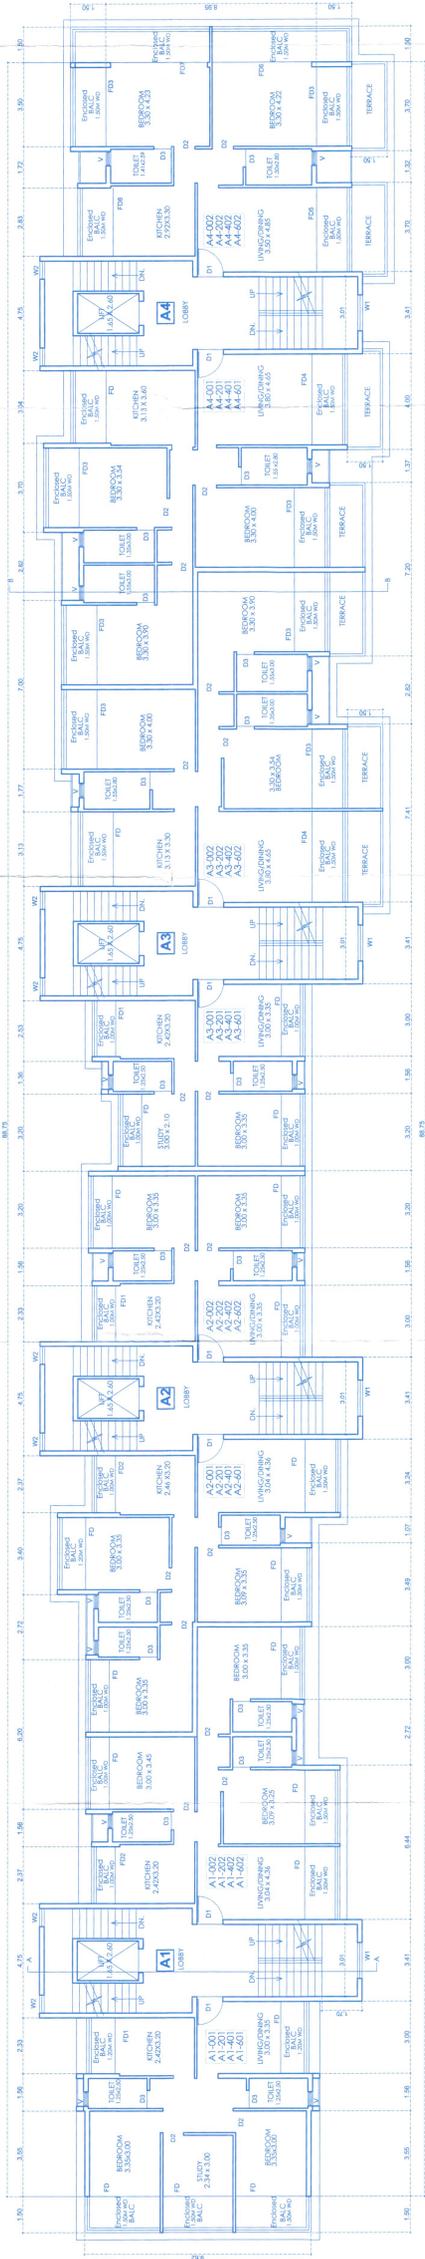


U.G., 2ND, 4TH, 6TH FLOOR PLAN SCALE: 1:100

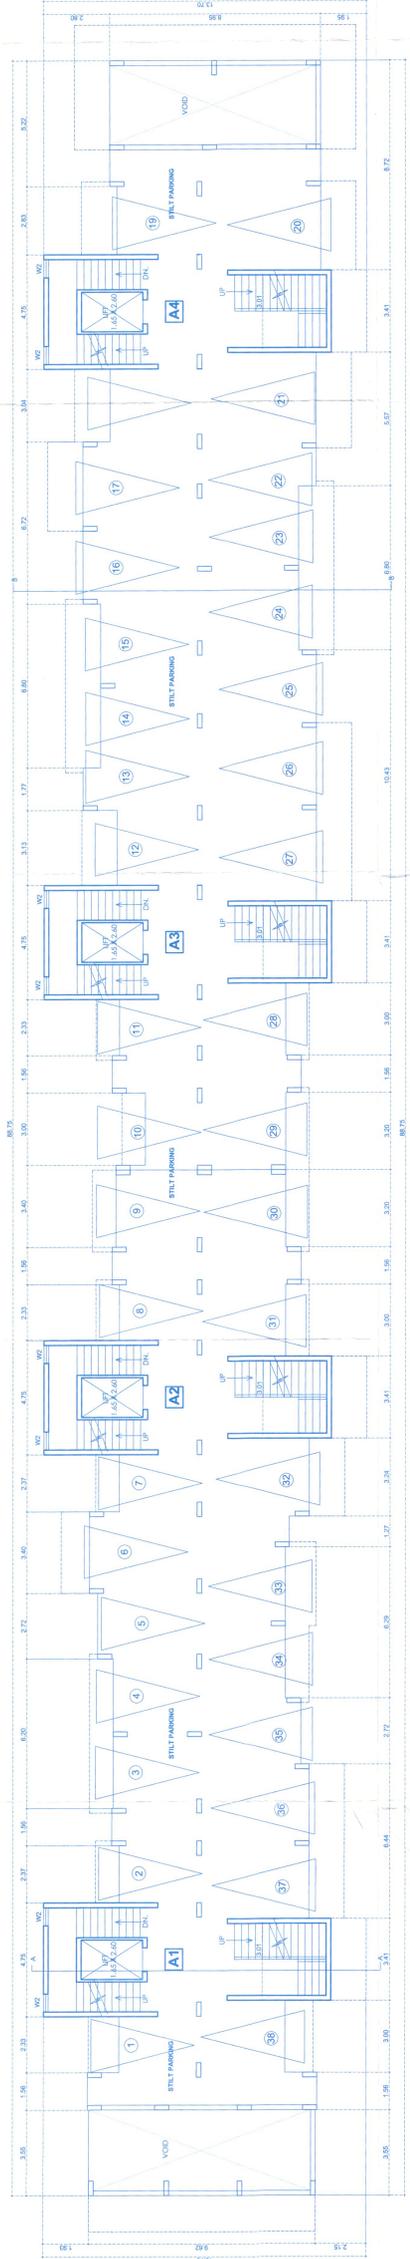

STILL FLOOR PLAN SCALE: 1:100

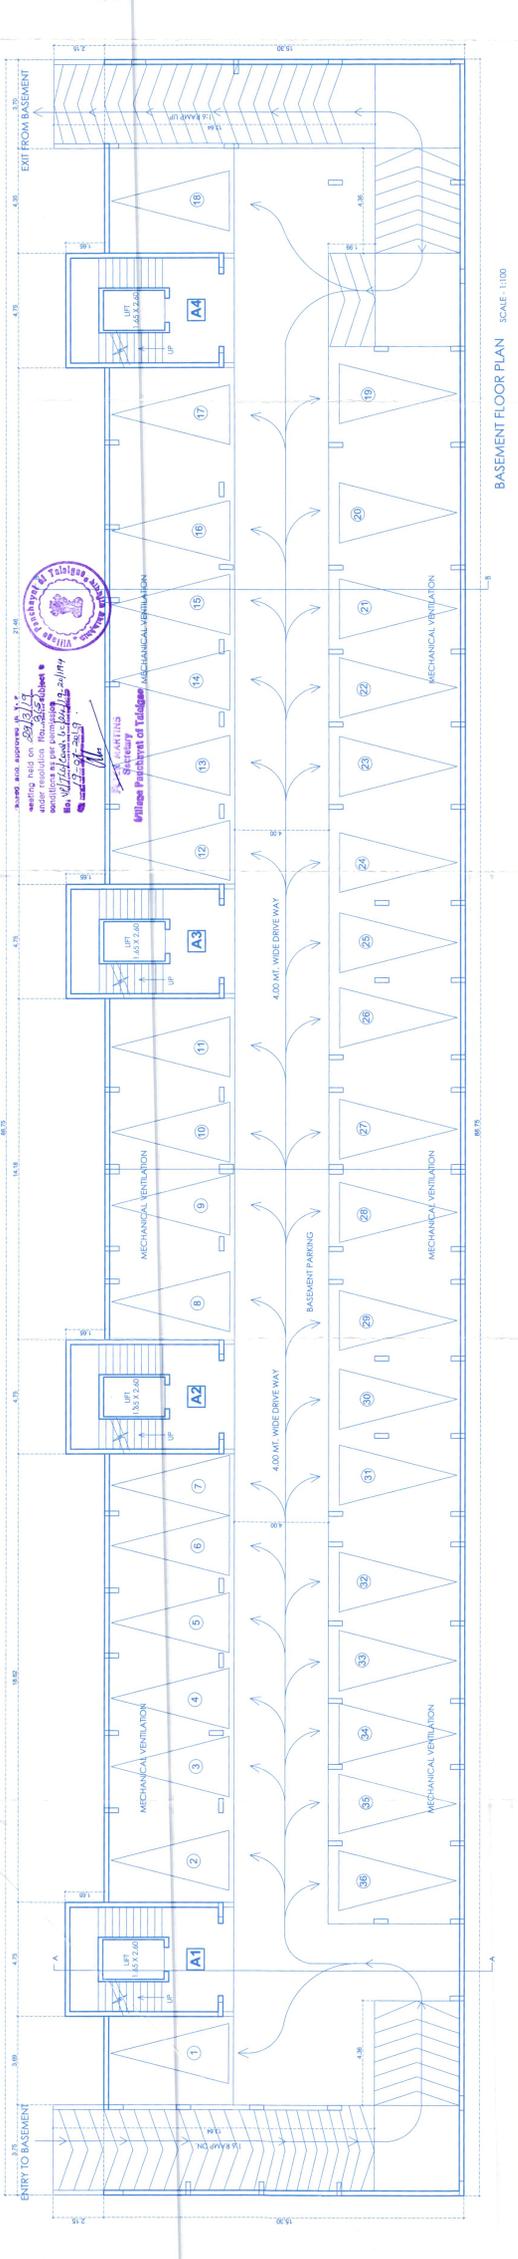

BASEMENT FLOOR PLAN SCALE: 1:100

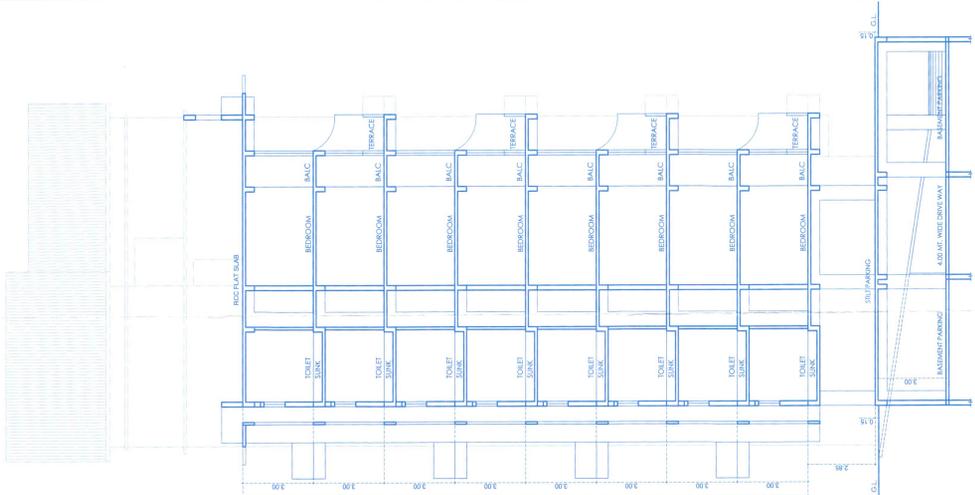

SECTION AT BB SCALE: 1:100

APPROVED FOR PERMANENT POINT  
SUBJECT TO CONDITIONS OF SALE  
DATE: 15/08/2019

MEMBER SECRETARY  
Greater Panaji Authority  
Pune, Maharashtra

APPROVED WITH CONDITION vide No.  
PHC/Comd/Const./2415-2416-2417-2418-2419  
Date: 03/08/2019

APPROVED FROM ELECTRICAL POINT  
SUBJECT TO CONDITION  
REPLACED WIRE LETTER  
NO. SUBSID WREGH-15/65/126/113

APPROVED BY  
Municipal Engineer (Elect)  
SDDY (G.A.), Talasari, Goa

OWNER  
M/S ULYSIS  
PLOT NO. 1001  
TALEGAO VILLAGE, TISWADI TALUQA, GOA

NOTE: ALL DIMENSION ARE IN CMS. & MTS.  
PROPOSED RESIDENTIAL BUILDING ON PLOT  
BEARING SURVEY NO. 7 SUBDIVISION NO. 1001 AT  
TALEGAO VILLAGE, TISWADI TALUQA, GOA

# 201 - A SECOND FLOOR, MATHIAS PLAZA,  
PANAJI - GOA 403001  
PH. - 91 882 2621850  
WWW.MATHIASPLAZA.COM

SHEET NO. 2/2  
SCALE: 1:100, 1:200 & 1:500 (DATE - 08-01-19)  
ARCHITECT

APRIL 2019  
Municipal Engineer (Elect)  
SDDY (G.A.), Talasari, Goa