


LOWER GROUND FLOOR PLAN SCALE 1:100


PERMISSION GRANTED VIDE CONSTRUCTION LICENCE NO. VPV/1009-2010/1P/1
 SECRETARY
 V. P. VELSÃO - PALE

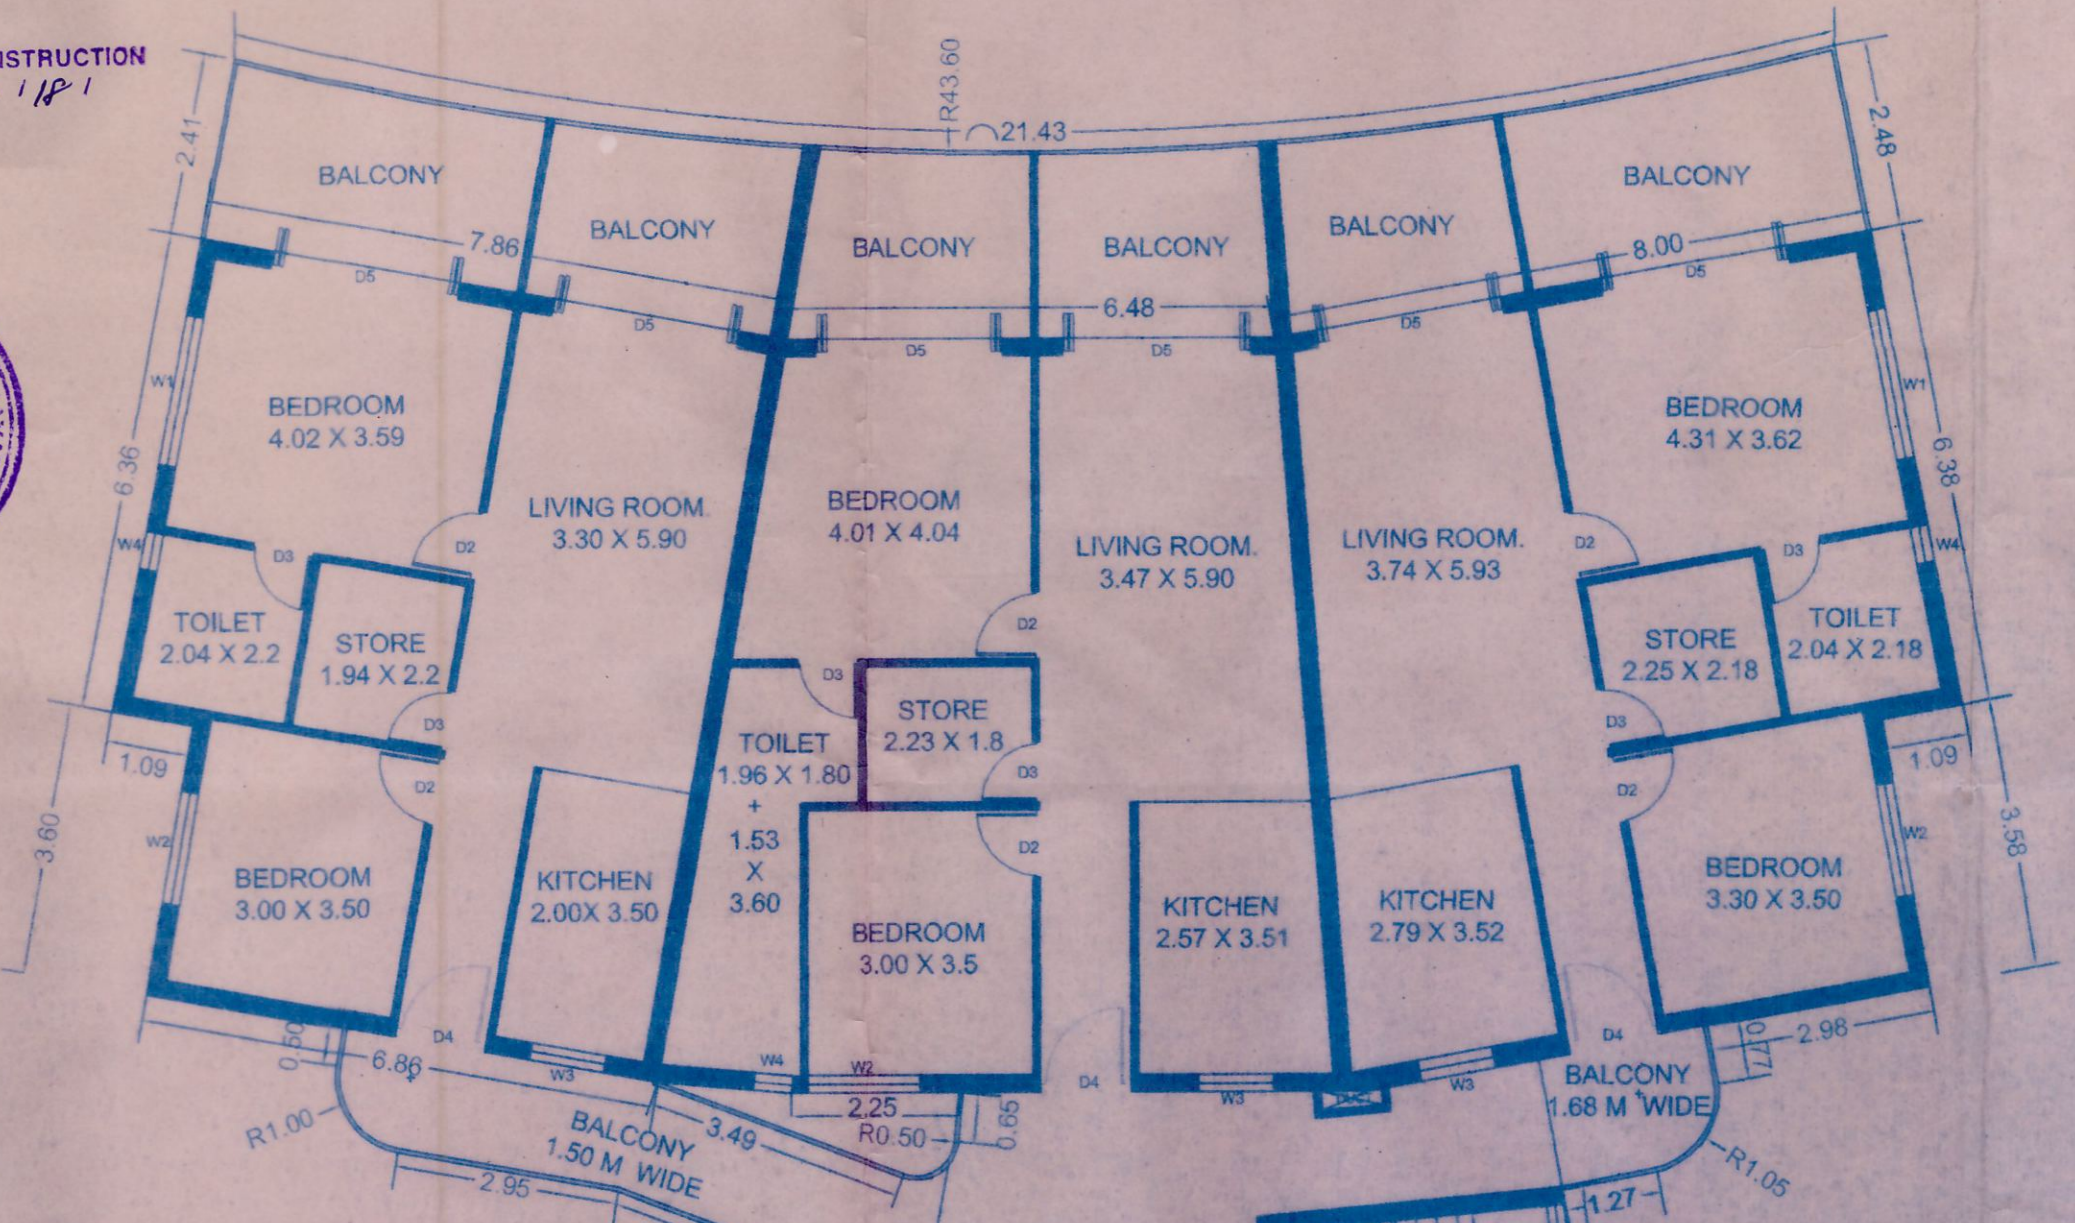

UPPER GROUND FLOOR PLAN SCALE 1:100

SCHEDULE OF DOORS AND WINDOWS

NO.	SIZE
D1	1.00 X 2.10
D2	0.90 X 2.10
D3	0.80 X 2.10
D4	2.40 X 2.50
D5	2.40 X 2.10
W1	1.50 X 1.50
W2	0.50 X 1.20
W3	1.50 X 1.20
W4	1.00 X 1.20

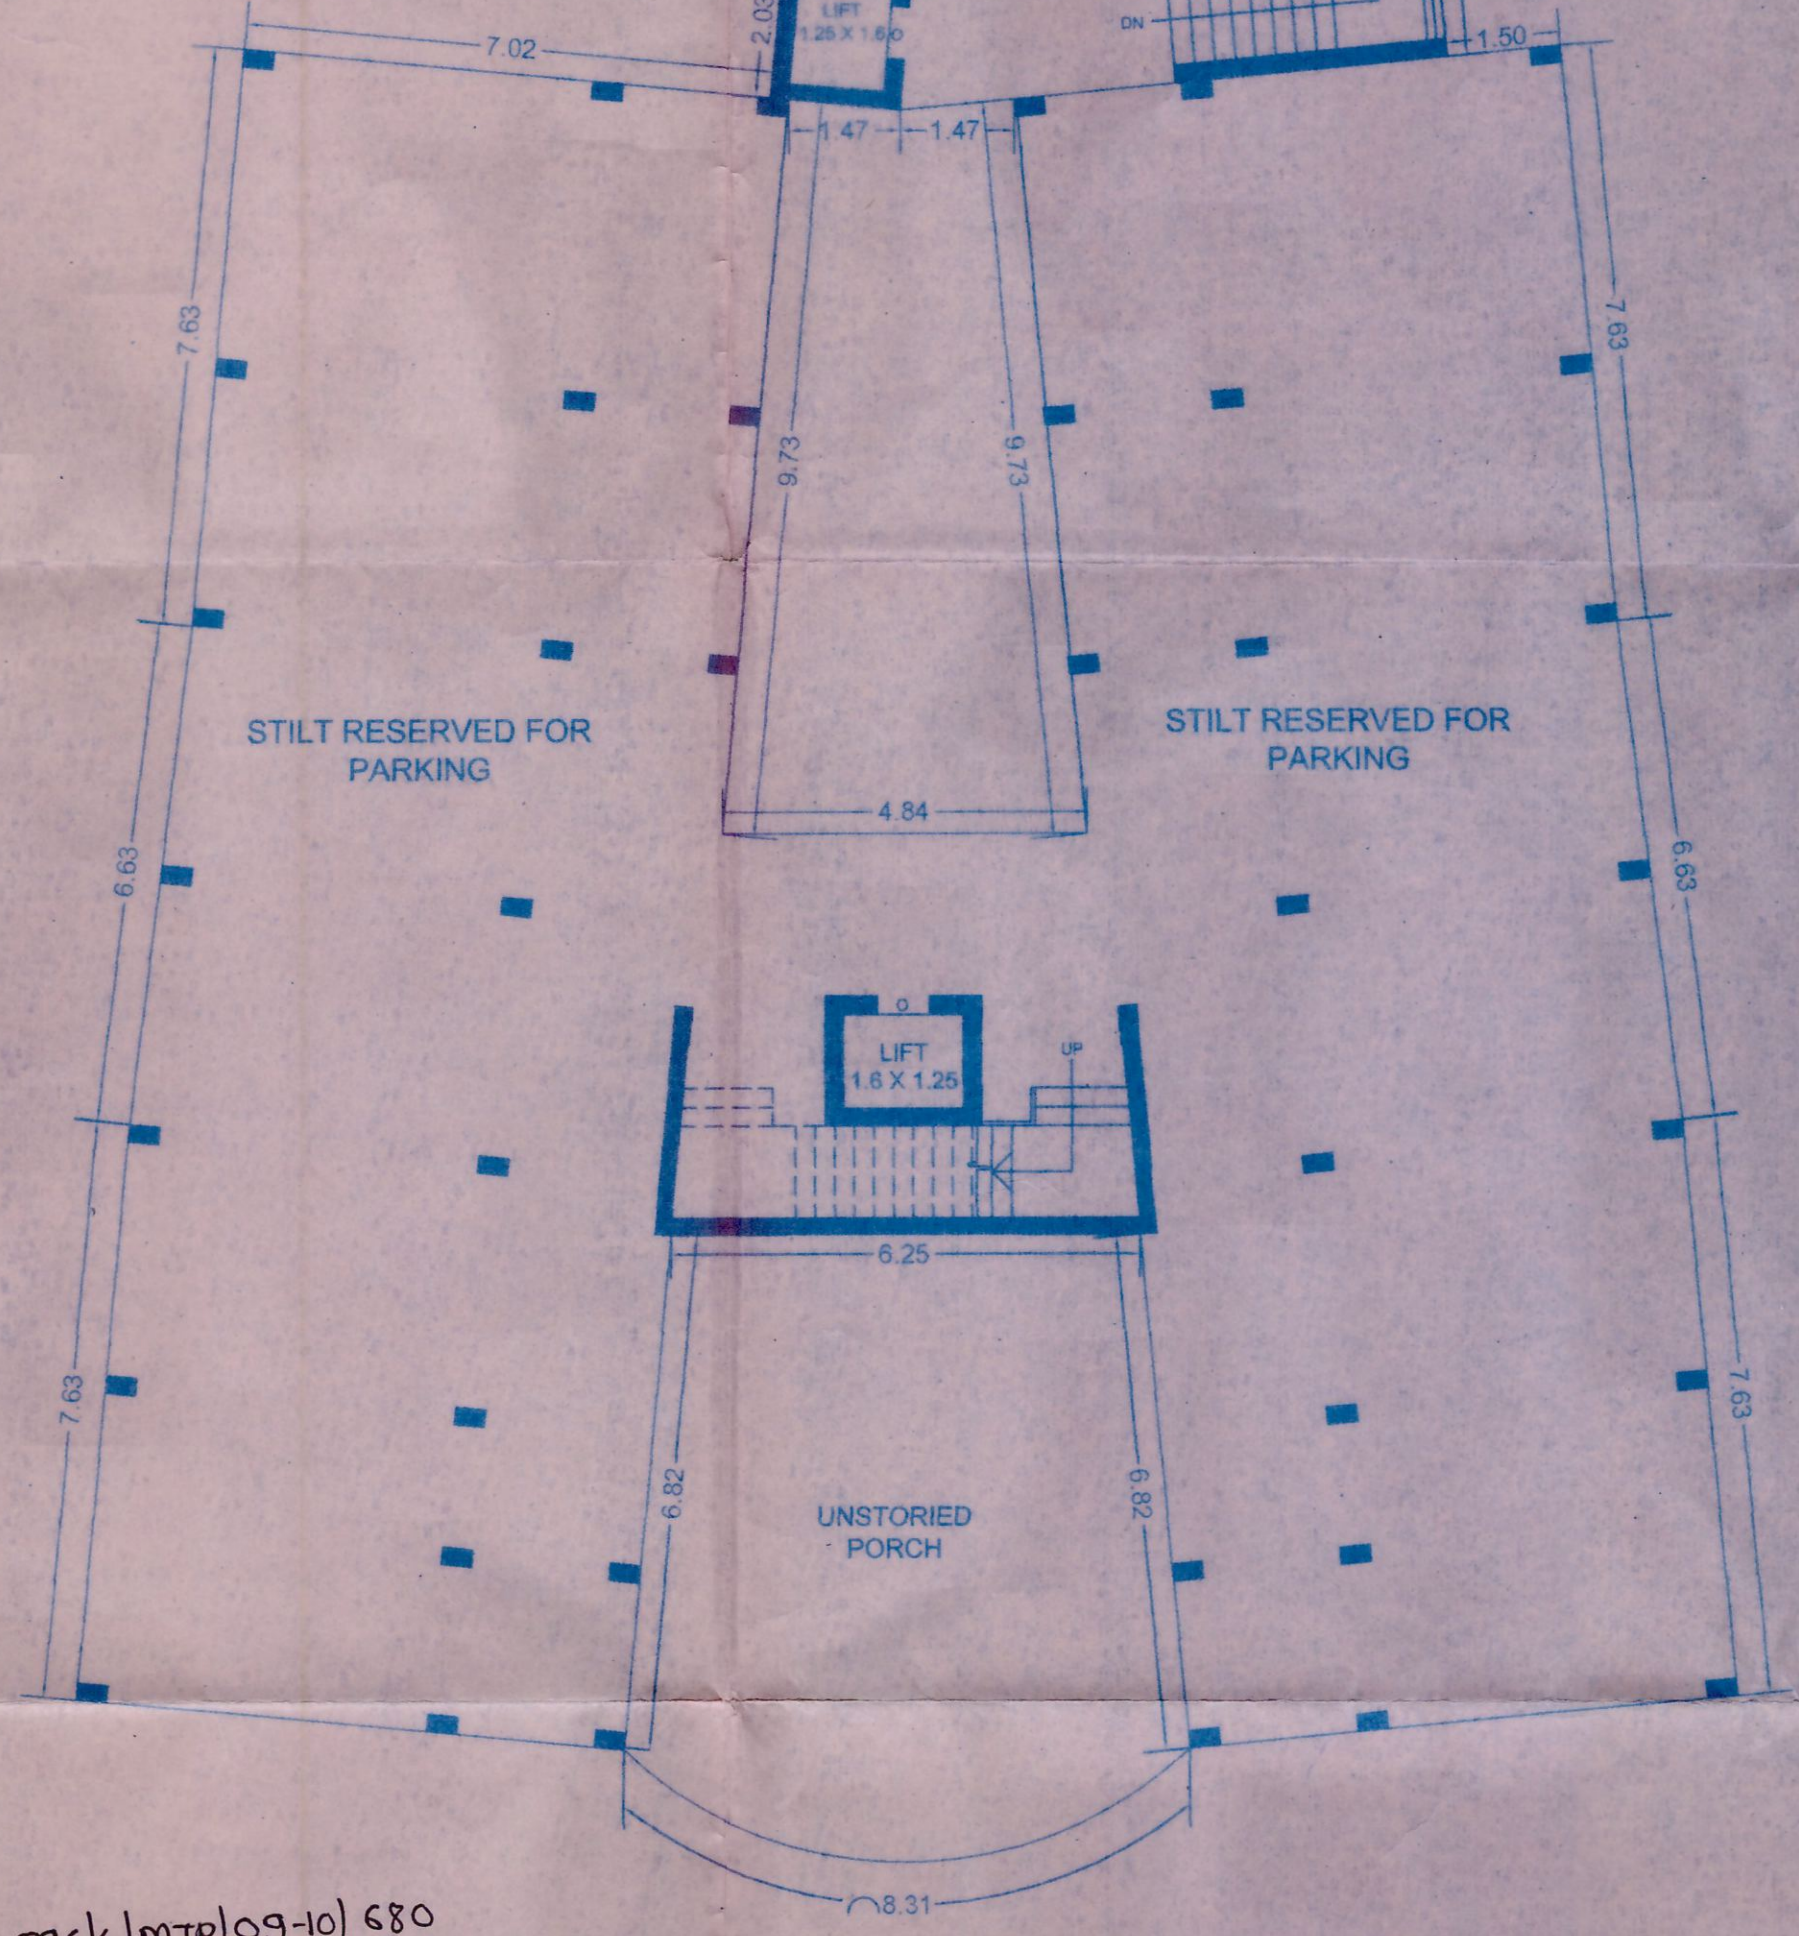

NOTE : ALL DIMENTIONS ARE IN METER

PROPOSED RESIDENTIAL PROJECT IN SURVEY NO.48/6 & 51/1 OF VILLAGE PALE, MORMUGAO - GOA. FOR QUEENY REALTY PVT LTD.

Please check letter No. DH/4596k/MT/09-10/680
 dated 19/12/2016
 regarding the plans.
 Associate Town Planner
 Town & Country Planning Dept
 Govt. of Goa,
 Mormugao-Goa

OWNER
 QUEENY REALTY PVT. LTD.
 QUEENYNAGAR, PALE
 MORMUGAO - GOA

GAUTAM V. DESAI
 ARCHITECT
 Regd. No. CA2001/27339
 BARRETO BUILDING
 BERNARDO F. COSTA ROAD
 MARGAO, GOA - 403 601
 GAUTAM DESAI
 ARCHITECT & GOVT. REGISTERED VALUER
 C.O.A. REGD. NO. CA/2001/27339
 P.W.D. REGD. NO. ARCH. 260/2002
 BARRETO BUILDING, BERNARDO F. COSTA RD,
 MARGAO - GOA. 403601.