




Revised Plan
 License issued under No. A/17/2022-23
 Subject to the conditions stipulated therein.
 Chief Officer,
 MARGAO MUNICIPAL COUNCIL

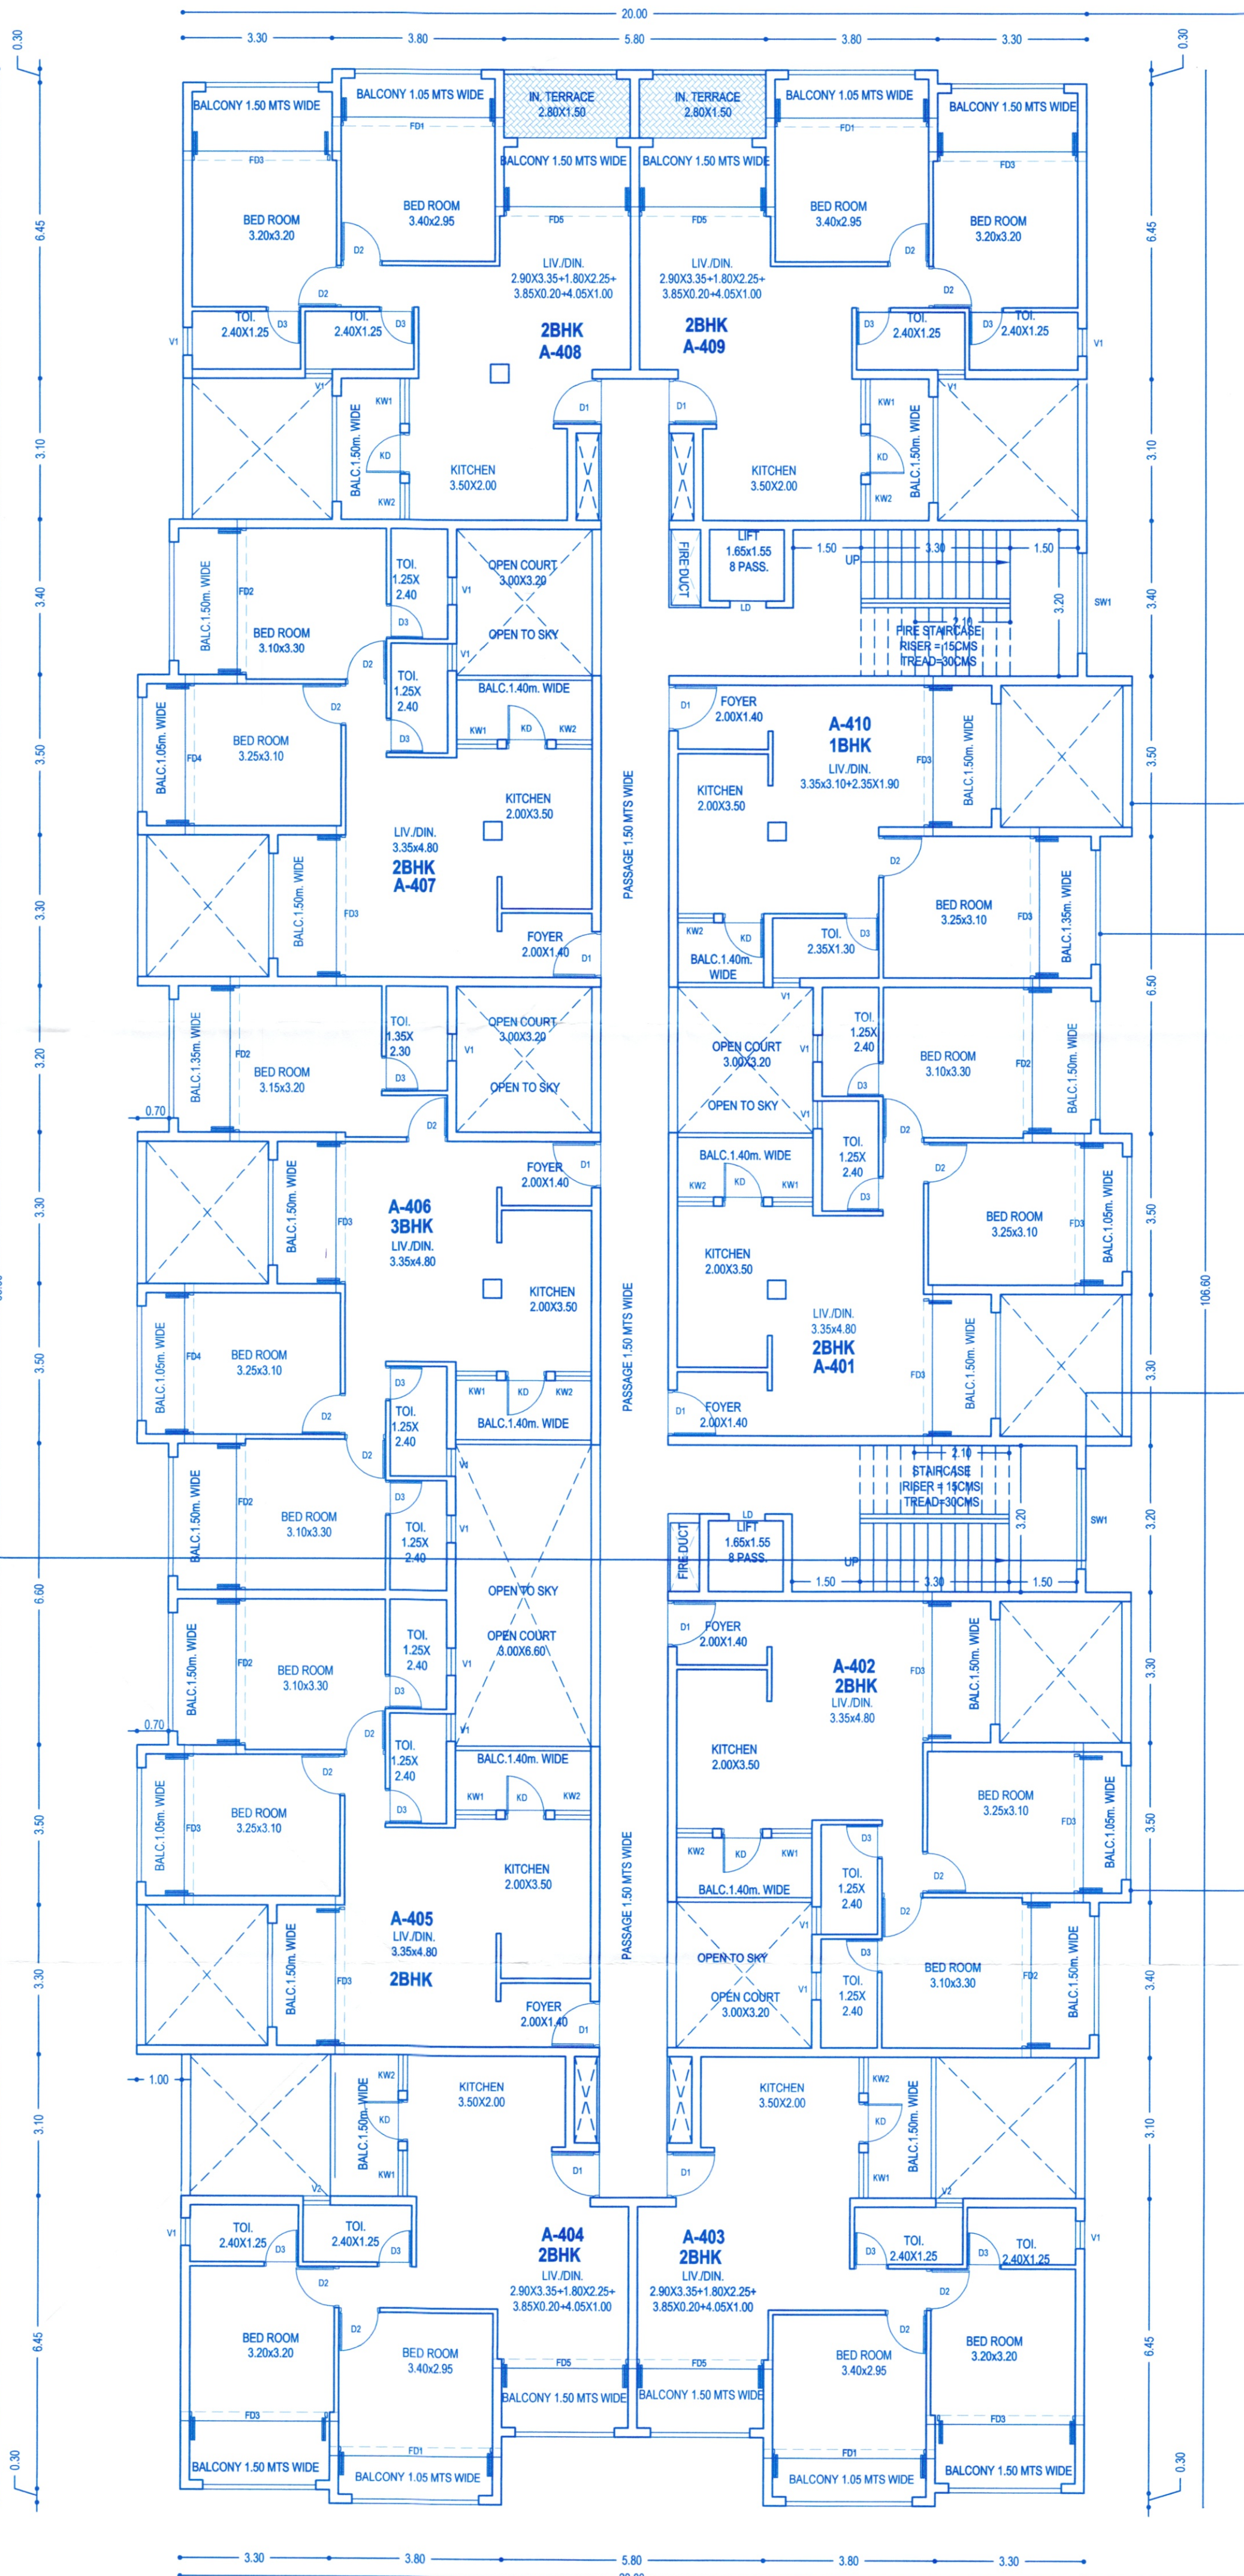

FOURTH FLOOR PLAN
 BUILDING "A"

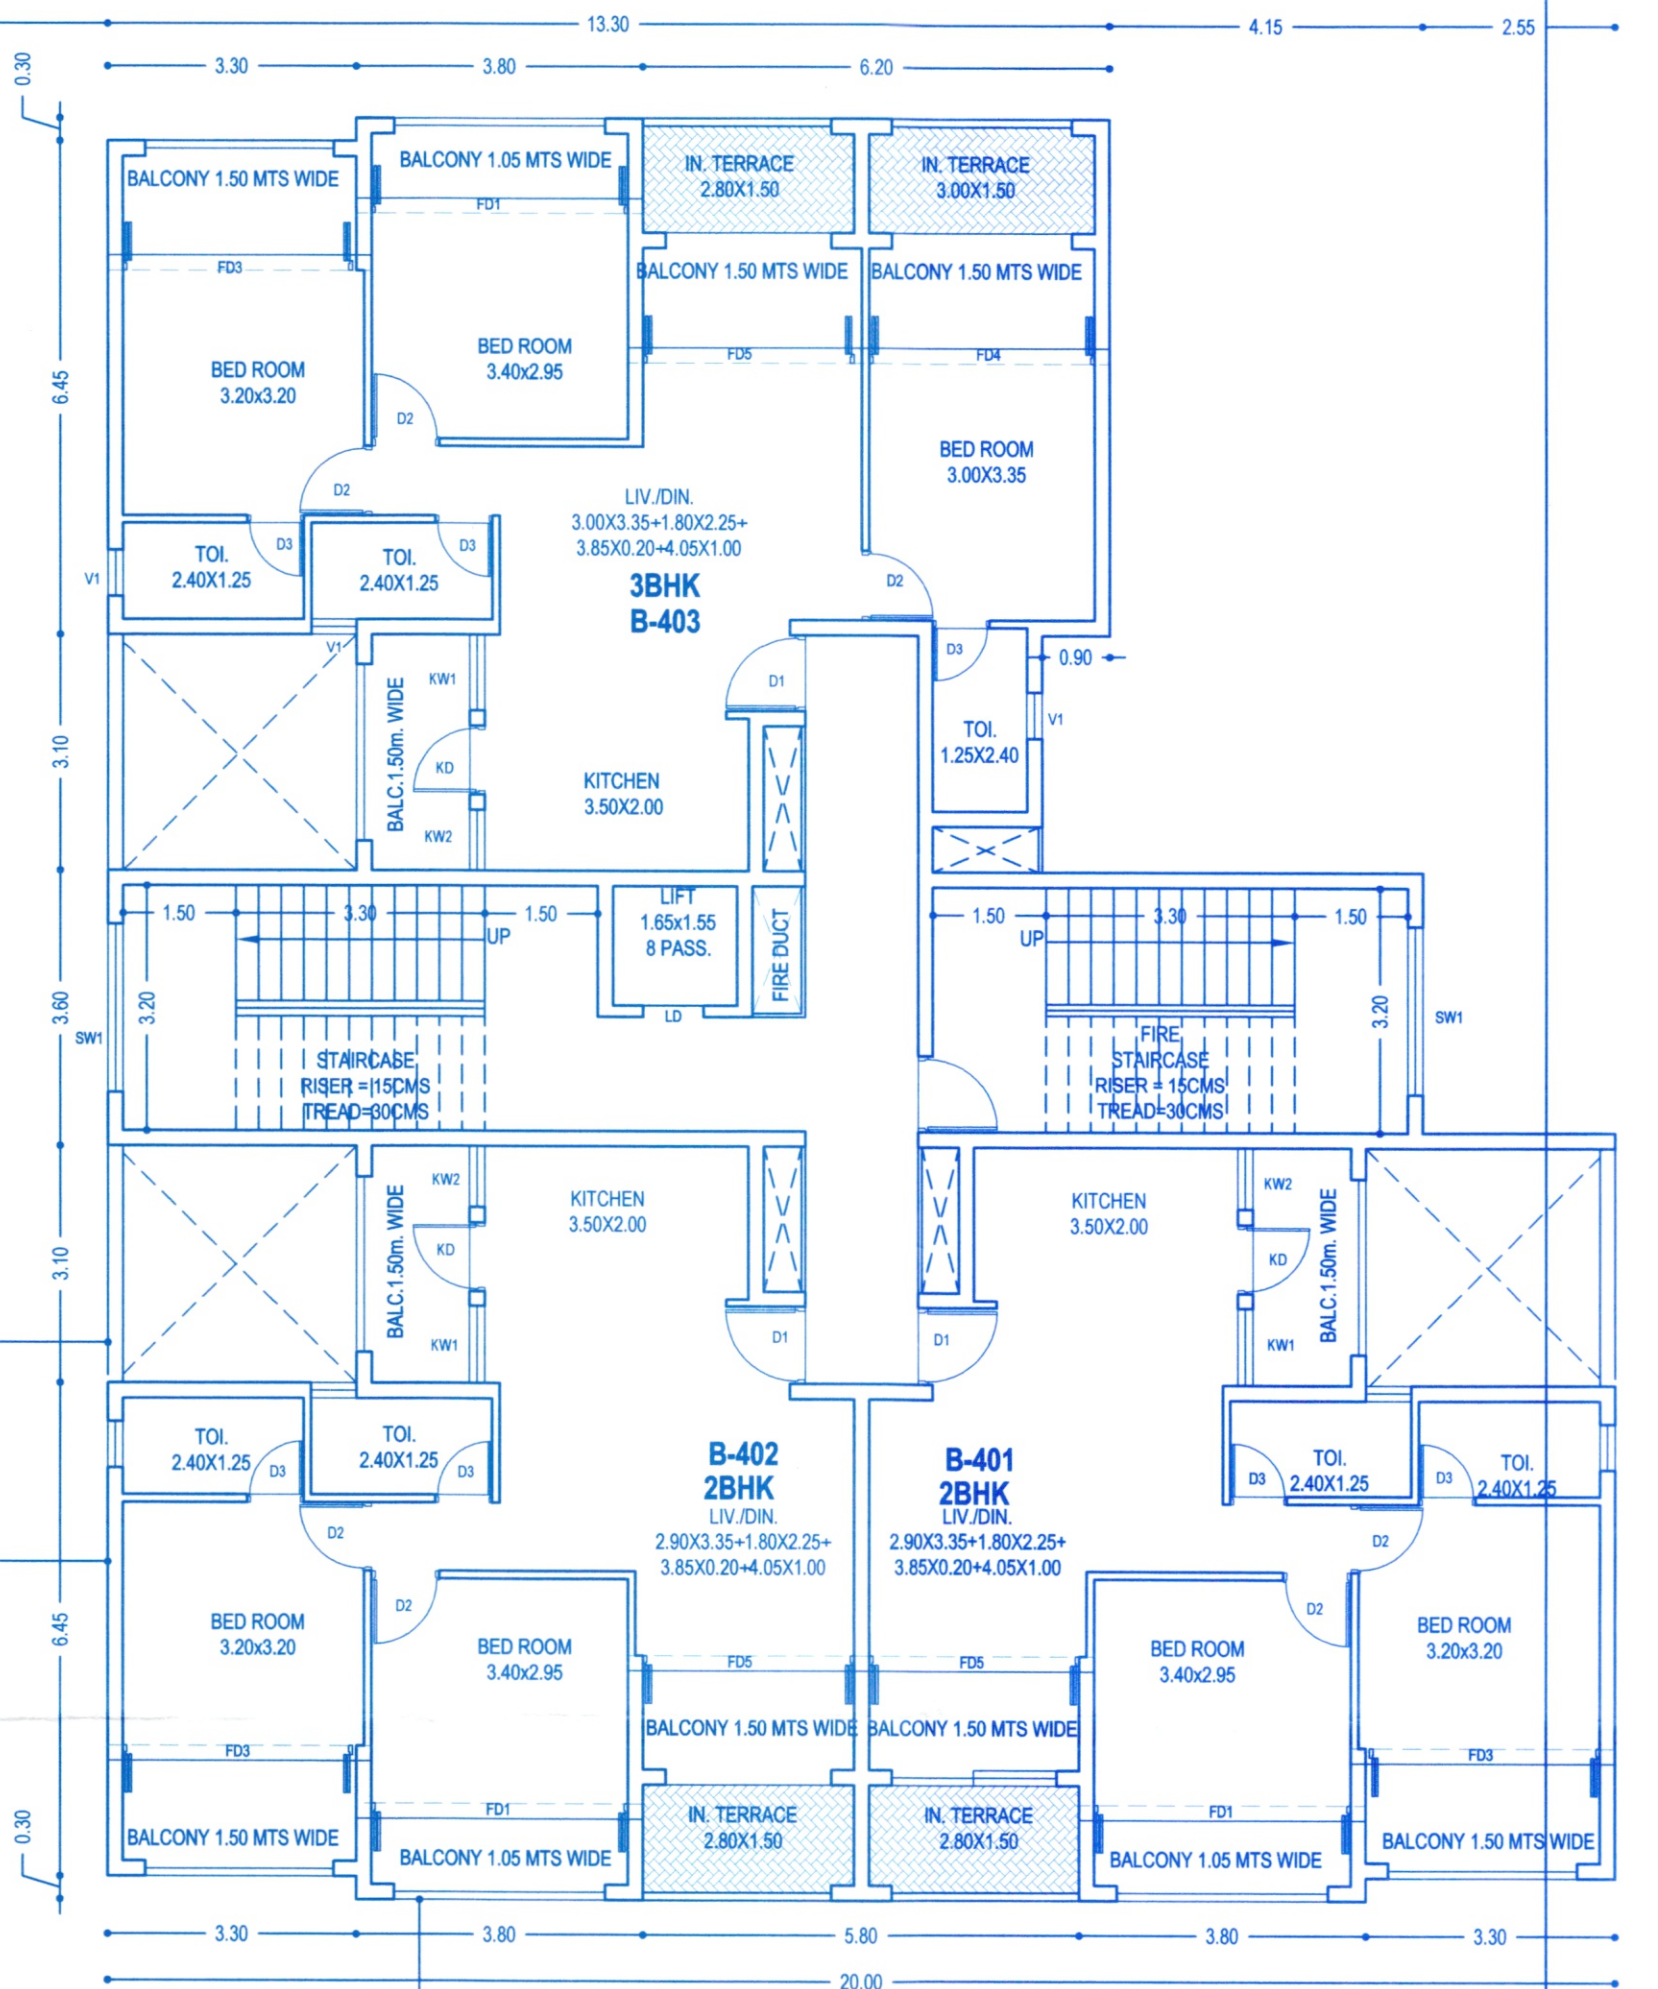

FOURTH FLOOR PLAN
 BUILDING "B"

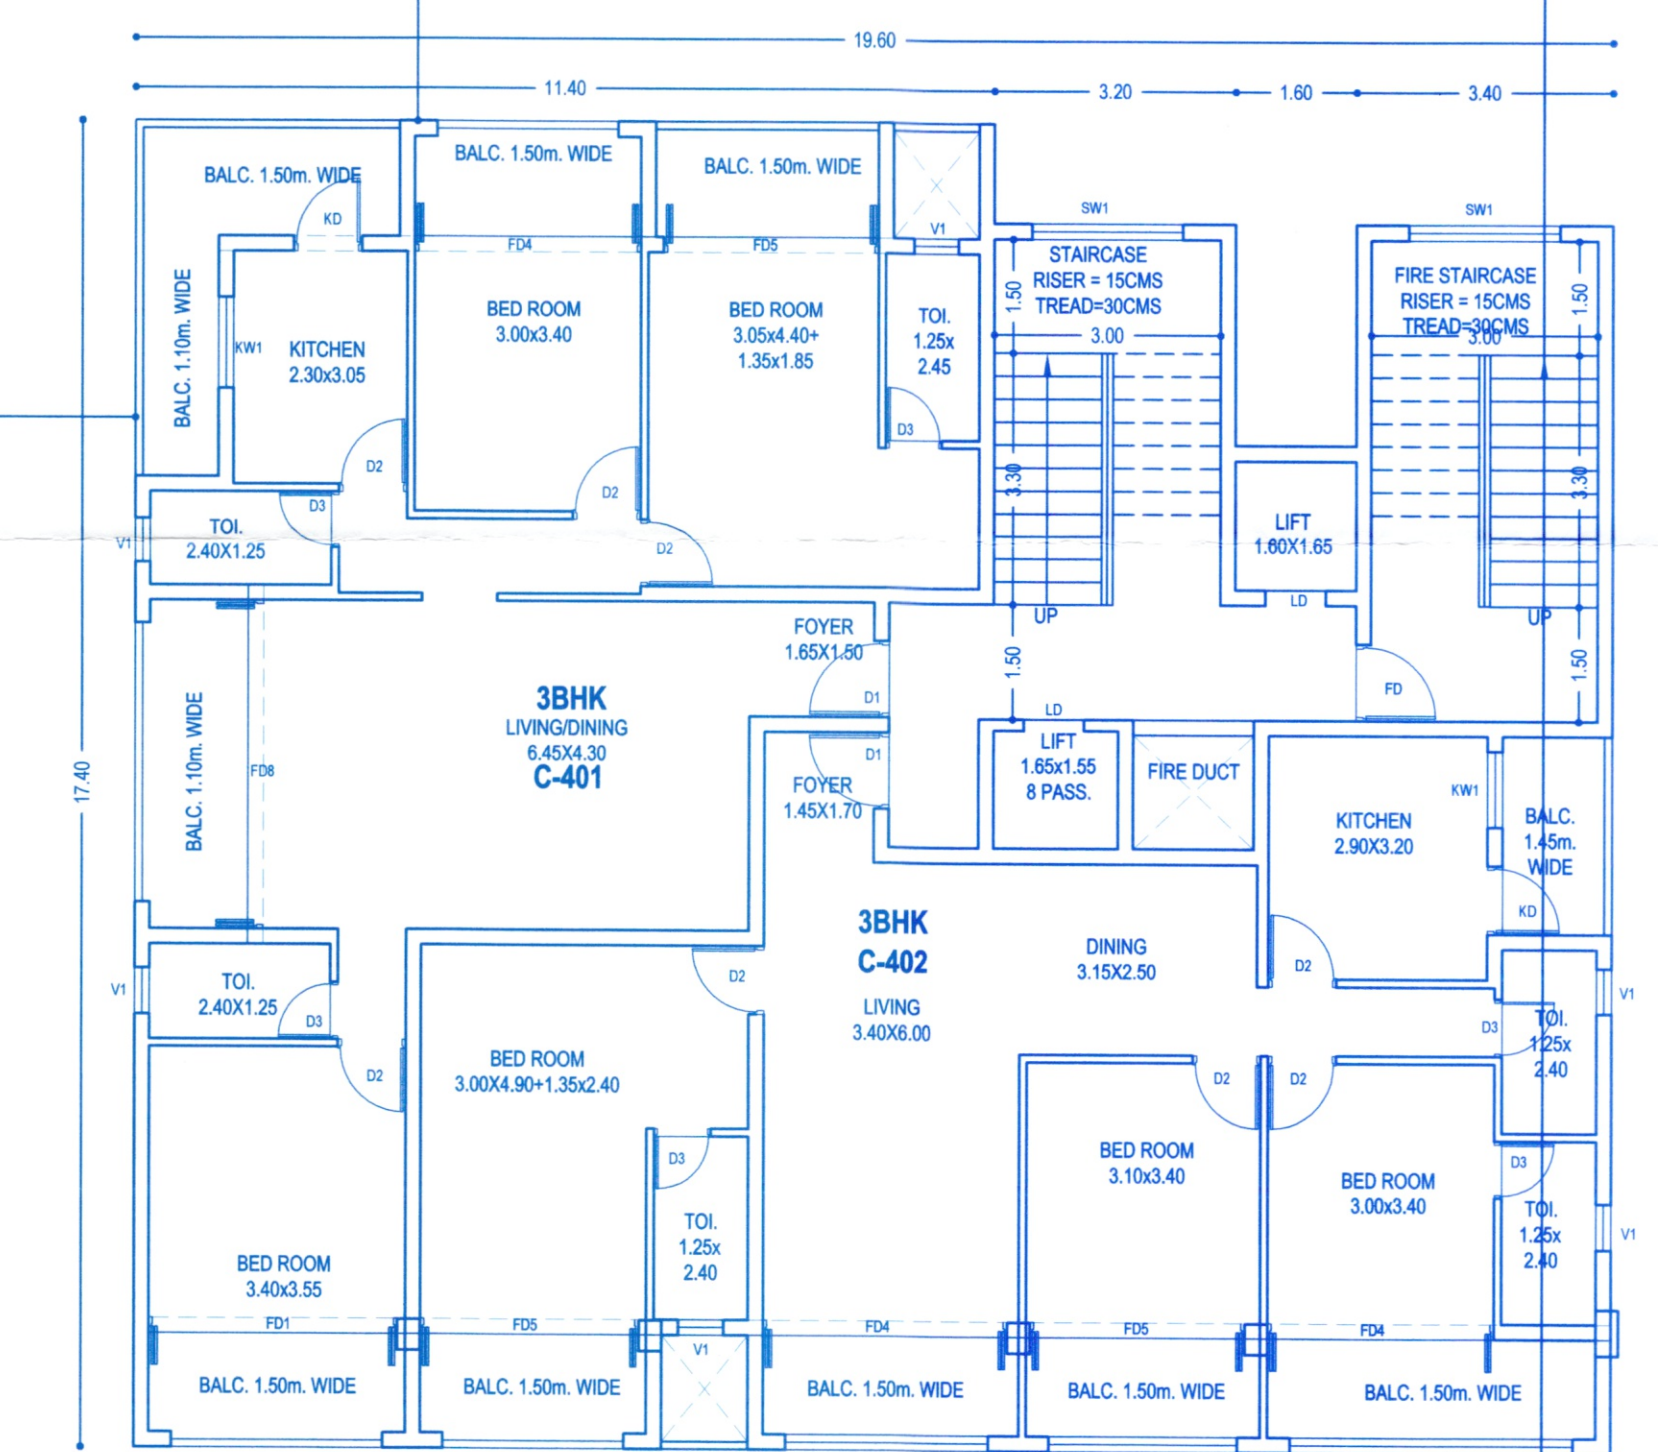

FOURTH FLOOR PLAN
 BUILDING "C"

SCHEDULE OF OPENINGS			
TYPE	SIZE	TYPE	SIZE
RS1	3.00 X 4.40	SW1	2.20 X 1.60
RS2	2.50 X 4.40	SW2	1.50 X 1.60
FG1	4.65 X 4.40	SW3	0.90 X 1.60
FG2	3.70 X 4.40	KW1	1.00 X 1.30
D1	1.50 X 2.20	KW2	0.90 X 1.30
D2	1.00 X 2.20	KW3	0.80 X 1.30
D3	0.90 X 2.20	V1	0.60 X 1.00
D4	0.75 X 2.20	V2	0.55 X 1.00
KD	0.90 X 2.50	LD	0.80 X 2.20
FD1	3.40 X 2.50	FD	1.00 X 2.20
FD2	3.20 X 2.50	FD6	4.65 X 2.50
FD3	3.10 X 2.50	FD7	7.70 X 2.50
FD4	3.00 X 2.50	FD8	4.30 X 2.50
FD5	2.80 X 2.50	FD9	4.00 X 2.50
		FD10	3.90 X 2.50

ALL BALCONIES TO BE ENCLOSED WITH SLIDING GLASS PANEL SHUTTER WITH PARAPET
 OWNER : ARP BORDA CONSTRUCTION LLP.
 PROJECT : "FERREIRA ARCADE"
 PROPOSED COMMERCIAL AND RESIDENTIAL BUILDINGS AND COMPOUND WALL AT BORDA, MARGAO - GOA
 DATE: 14/11/23
 SCALE: 1:100 & 1:500
 JOB NO: 2382
 PT SHEET NO: 133 CHALTA NO: 20
 DRG. NO: REVISION 07
 OWNER: *Rajawade*
 ENGINEER: **DAY SAWANT**
 (B.E./CIVIL)
 Reg. No. ER/0022/2010
 SAWANT & ASSOCIATES
 ARCHITECTS, ENGINEERS
 INTERIOR DESIGNERS
 PAPANA ARCADE, 1ST FLOOR
 MARGAO, MARGAO GOA
 PHONE NO: 021 278693

Development Permission Granted
 Subject To Conditions vide Order No. 17
 No SGPDA/PI/6355/104/19-25
 Dated: 18.10.2024

Day Sawant
 Member Secretary

Day Sawant
 Municipal Engineer
 Margao Municipal Council

REVISED