



FIRST FLOOR PLAN

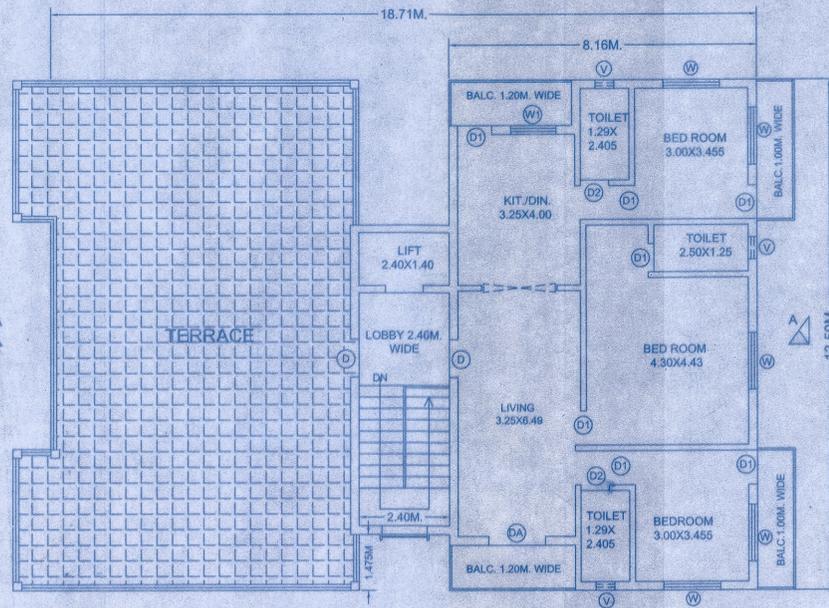


SECOND FLOOR PLAN

Approved with condition vide
 L. No.: TB/5782/ASSN/TP-21/4297
 Panodda dt. 21/10/2021
 Dy. Town Planner
 Town & Country Planning Dept.
 Govt. of Goa, Madusa


AREA CALCULATIONS

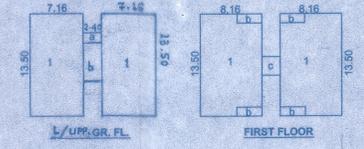

LOWER GR. FLOOR AREA /UPPER GR.FL. AREA.
 1) $7.16 \times 13.50 \times 2 = 193.32 \text{ M}^2$
 ADD. a) $2.40 \times 1.48 \text{ M} = 3.55 \text{ M}^2$ b) $2.40 \text{ M} \times 4.23 \text{ M} = 10.15 \text{ M}^2$
 LOWER GR. FL/UPP. GR. :- 207.02 M^2 (GR. COVG.)
 LOW/UP GR. FLOOR AREA:- 110.36 M^2 (FOR FAR).
 FIRST FLOOR AREA:-
 $8.16 \times 13.50 \text{ M} \times 2 = 220.32 \text{ M}^2$
 DEDUCT:- b) $3.34 \text{ M} \times 1.20 \text{ M} \times 4 = 15.84 \text{ M}^2$
 ADD. c) $2.46 \text{ M} \times 2.46 \text{ M} = 4.92 \text{ M}^2$
 FIRST FLOOR AREA:- 209.40 M^2
 SECOND FLOOR AREA:- 107.16 M^2
 TOTAL AREA ON ALL FLS. 426.92 M^2

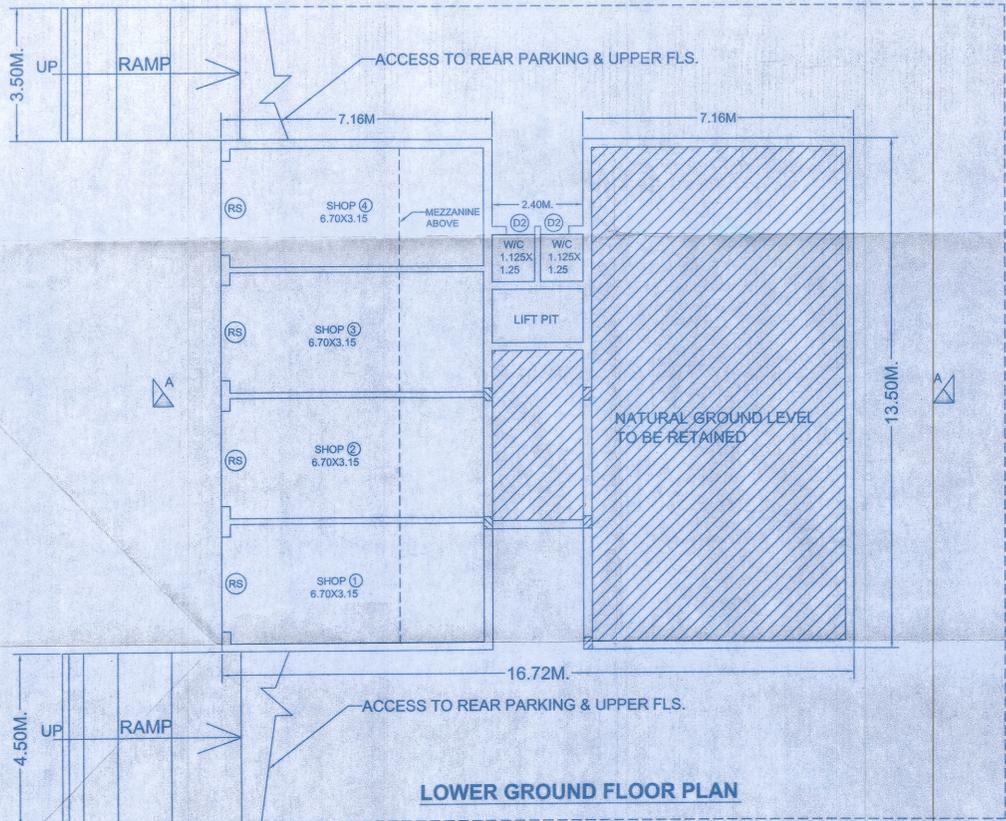

LOWER GROUND FLOOR PLAN

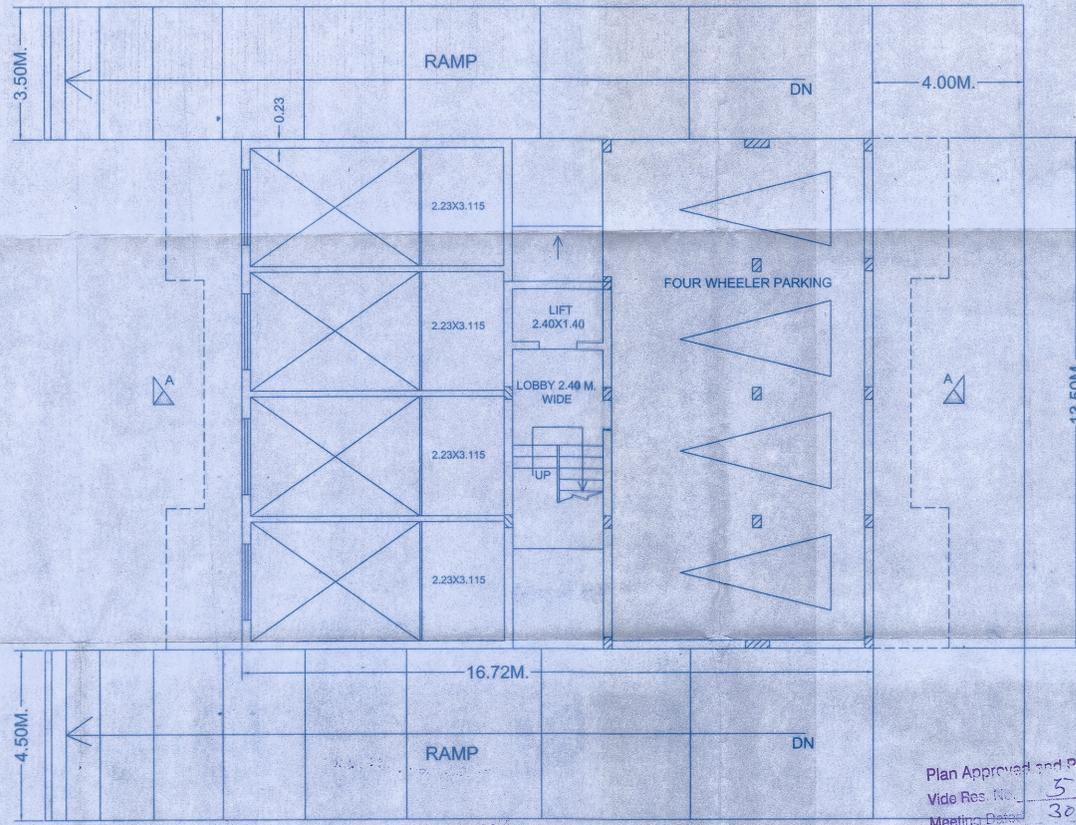

UPPER FLOOR PLAN

REVISED DRAWING

DOOR & WINDOW SCHEDULE

TYPE	SIZE	LOW GR.FL.	UPP. GR.FL.	1ST FL	2ND FL
RS	2.50X2.50	04	—	—	—
DA	1.50X2.15	—	02	04	01
D	1.00X2.15	—	03	04	01
D1	0.90X2.15	—	04	08	06
D2	0.75X2.15	02	02	04	03
W	1.50X1.25	—	04	08	05
W2	1.20X1.25	—	02	04	01
V	0.60X0.80	—	02	04	03

DESCRIPTION OF PROPOSAL.

PROPOSED CONSTRUCTION OF RESIDENTIAL BUILDING IN PLOT BEARING SURVEY NO. 113 SUB - DIV. NO. 14 FOR MR. LAWRENCE C. ALPHONSO AT ASSONORA, BARDEZ - GOA

CLIENT'S SIGN. ARCHITECT'S SIGN.

ARCHITECTS "VASTU DNYAN"
 ARCH. DNYANESH V. NAIK
 Reg. No. AR/0105/2010.
 A.1.1.A. Reg. No. CA/93/16055

ARCHITECT

Plan Approved and Passed
 Vide Res. No. 5(5)
 Meeting Date: 30/11/2021
 With consent of V.P./ASNR/COASTAL REGULATION COMMITTEE
 Building (Residential) dt. 21/12/2021.
 Ashok W. Lale
 SECRETARY
 V.R. ASSONORA

DRG. NO: A 01 ARCHITECT "VASTU-DNYAN"
 DNYANESH V. NAIK. (B.ARCH)
 SCALE: 1:100 OFF:-180-C; NR. MUNICIPAL
 DT: MARCH '21 GARDEN MAPUSA-GOA.
 M-9890667729.