


Approved with condition vide
L. No.: DB/1991A/114-177/1001

Dy. Town Planner
Town & Country Planning
Govt. of Goa, Mapus
Date: 13/11/2017


PLINTH
PROFILE

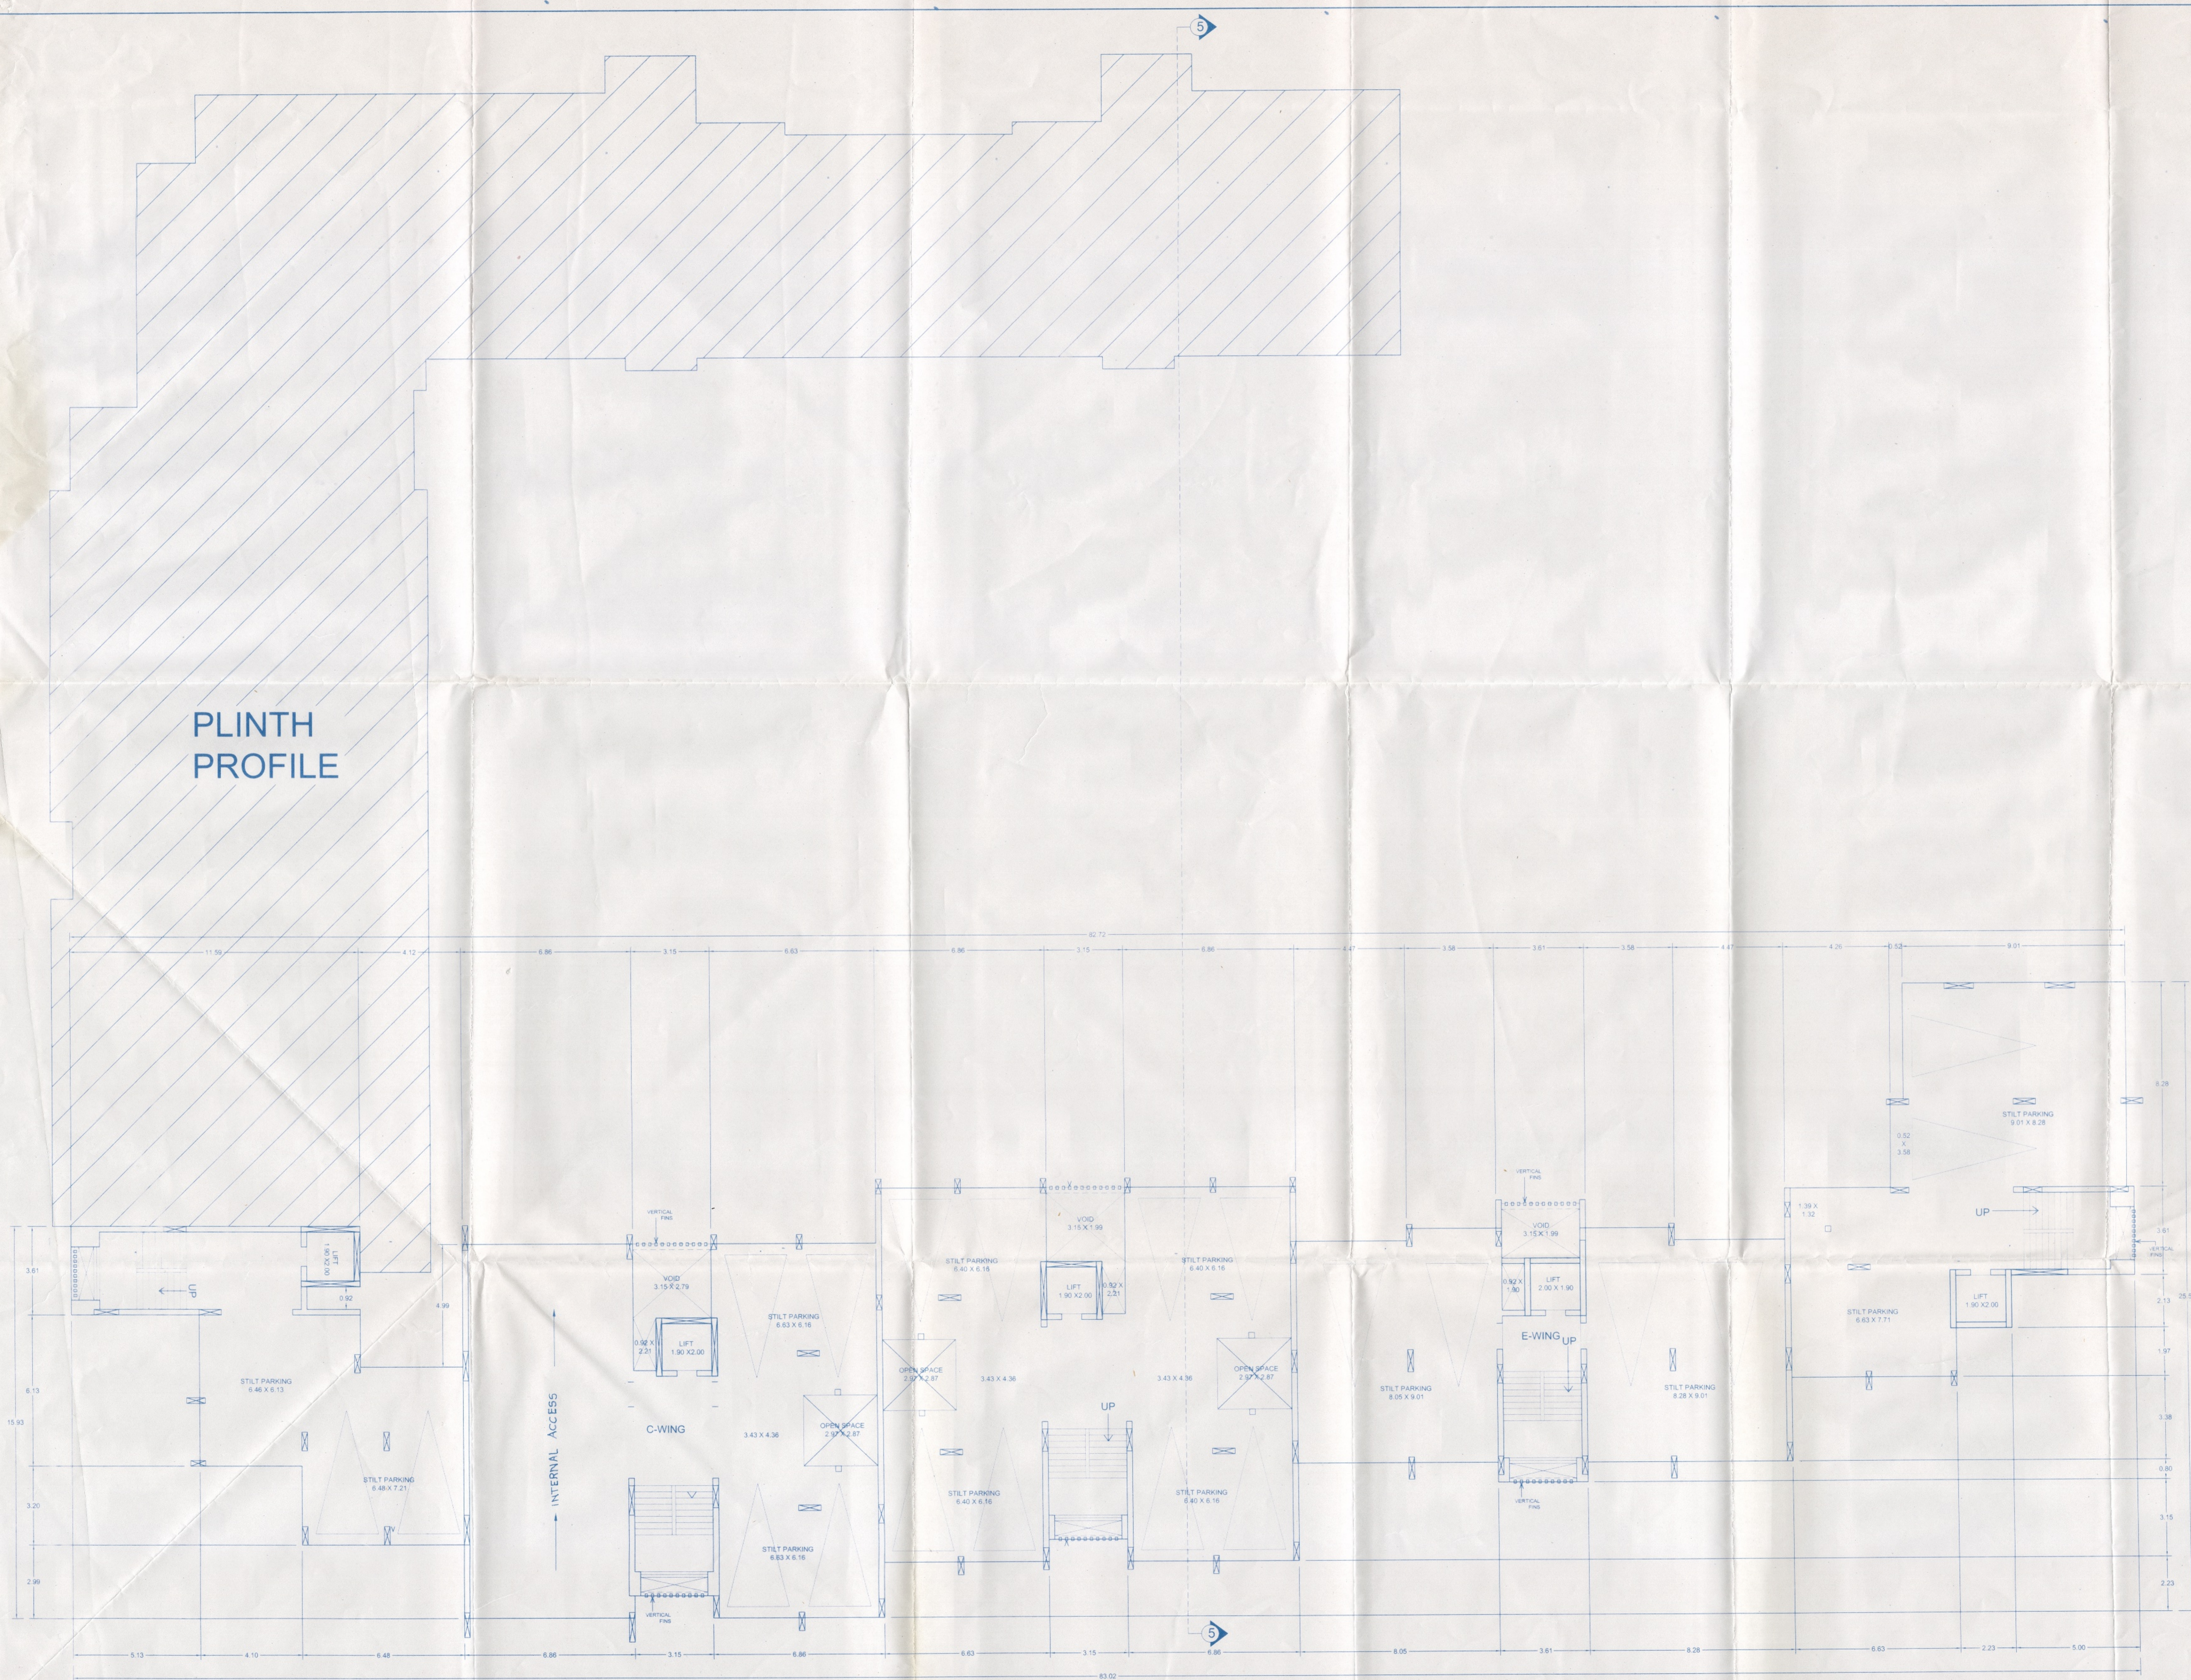

STILT FLOOR PLAN
SCALE - 1:100

PROJECT
REVISED CONSTRUCTION OF RESIDENTIAL
BUILDINGS OF IN LAND BEARING SURVEY
No. 128 / 2 SITUATED AT SALVADOR DO MUNDO,
BARDEZ -- GOA. BELONGING TO
INFINITY DEVELOPERS PRIVATE LIMITED.

TITLE	Submission Drawing		
APPLICANT'S SIGN	DESIGNED BY <i>Agueda de Oliveira</i> Arch. No. 240000000 27/11/2017, Mapus, GOA ADDRESS: VITOPOLIS, RD MARGEM DO CANAL COMPLEX ALDEIA DE VITOPOLIS, GOA		
JOB No. -	4782 / 16	DATE	-
SCALE	- 1 : 100	DRN. BY	<i>Prasad S.</i>
DRG. No.	01		

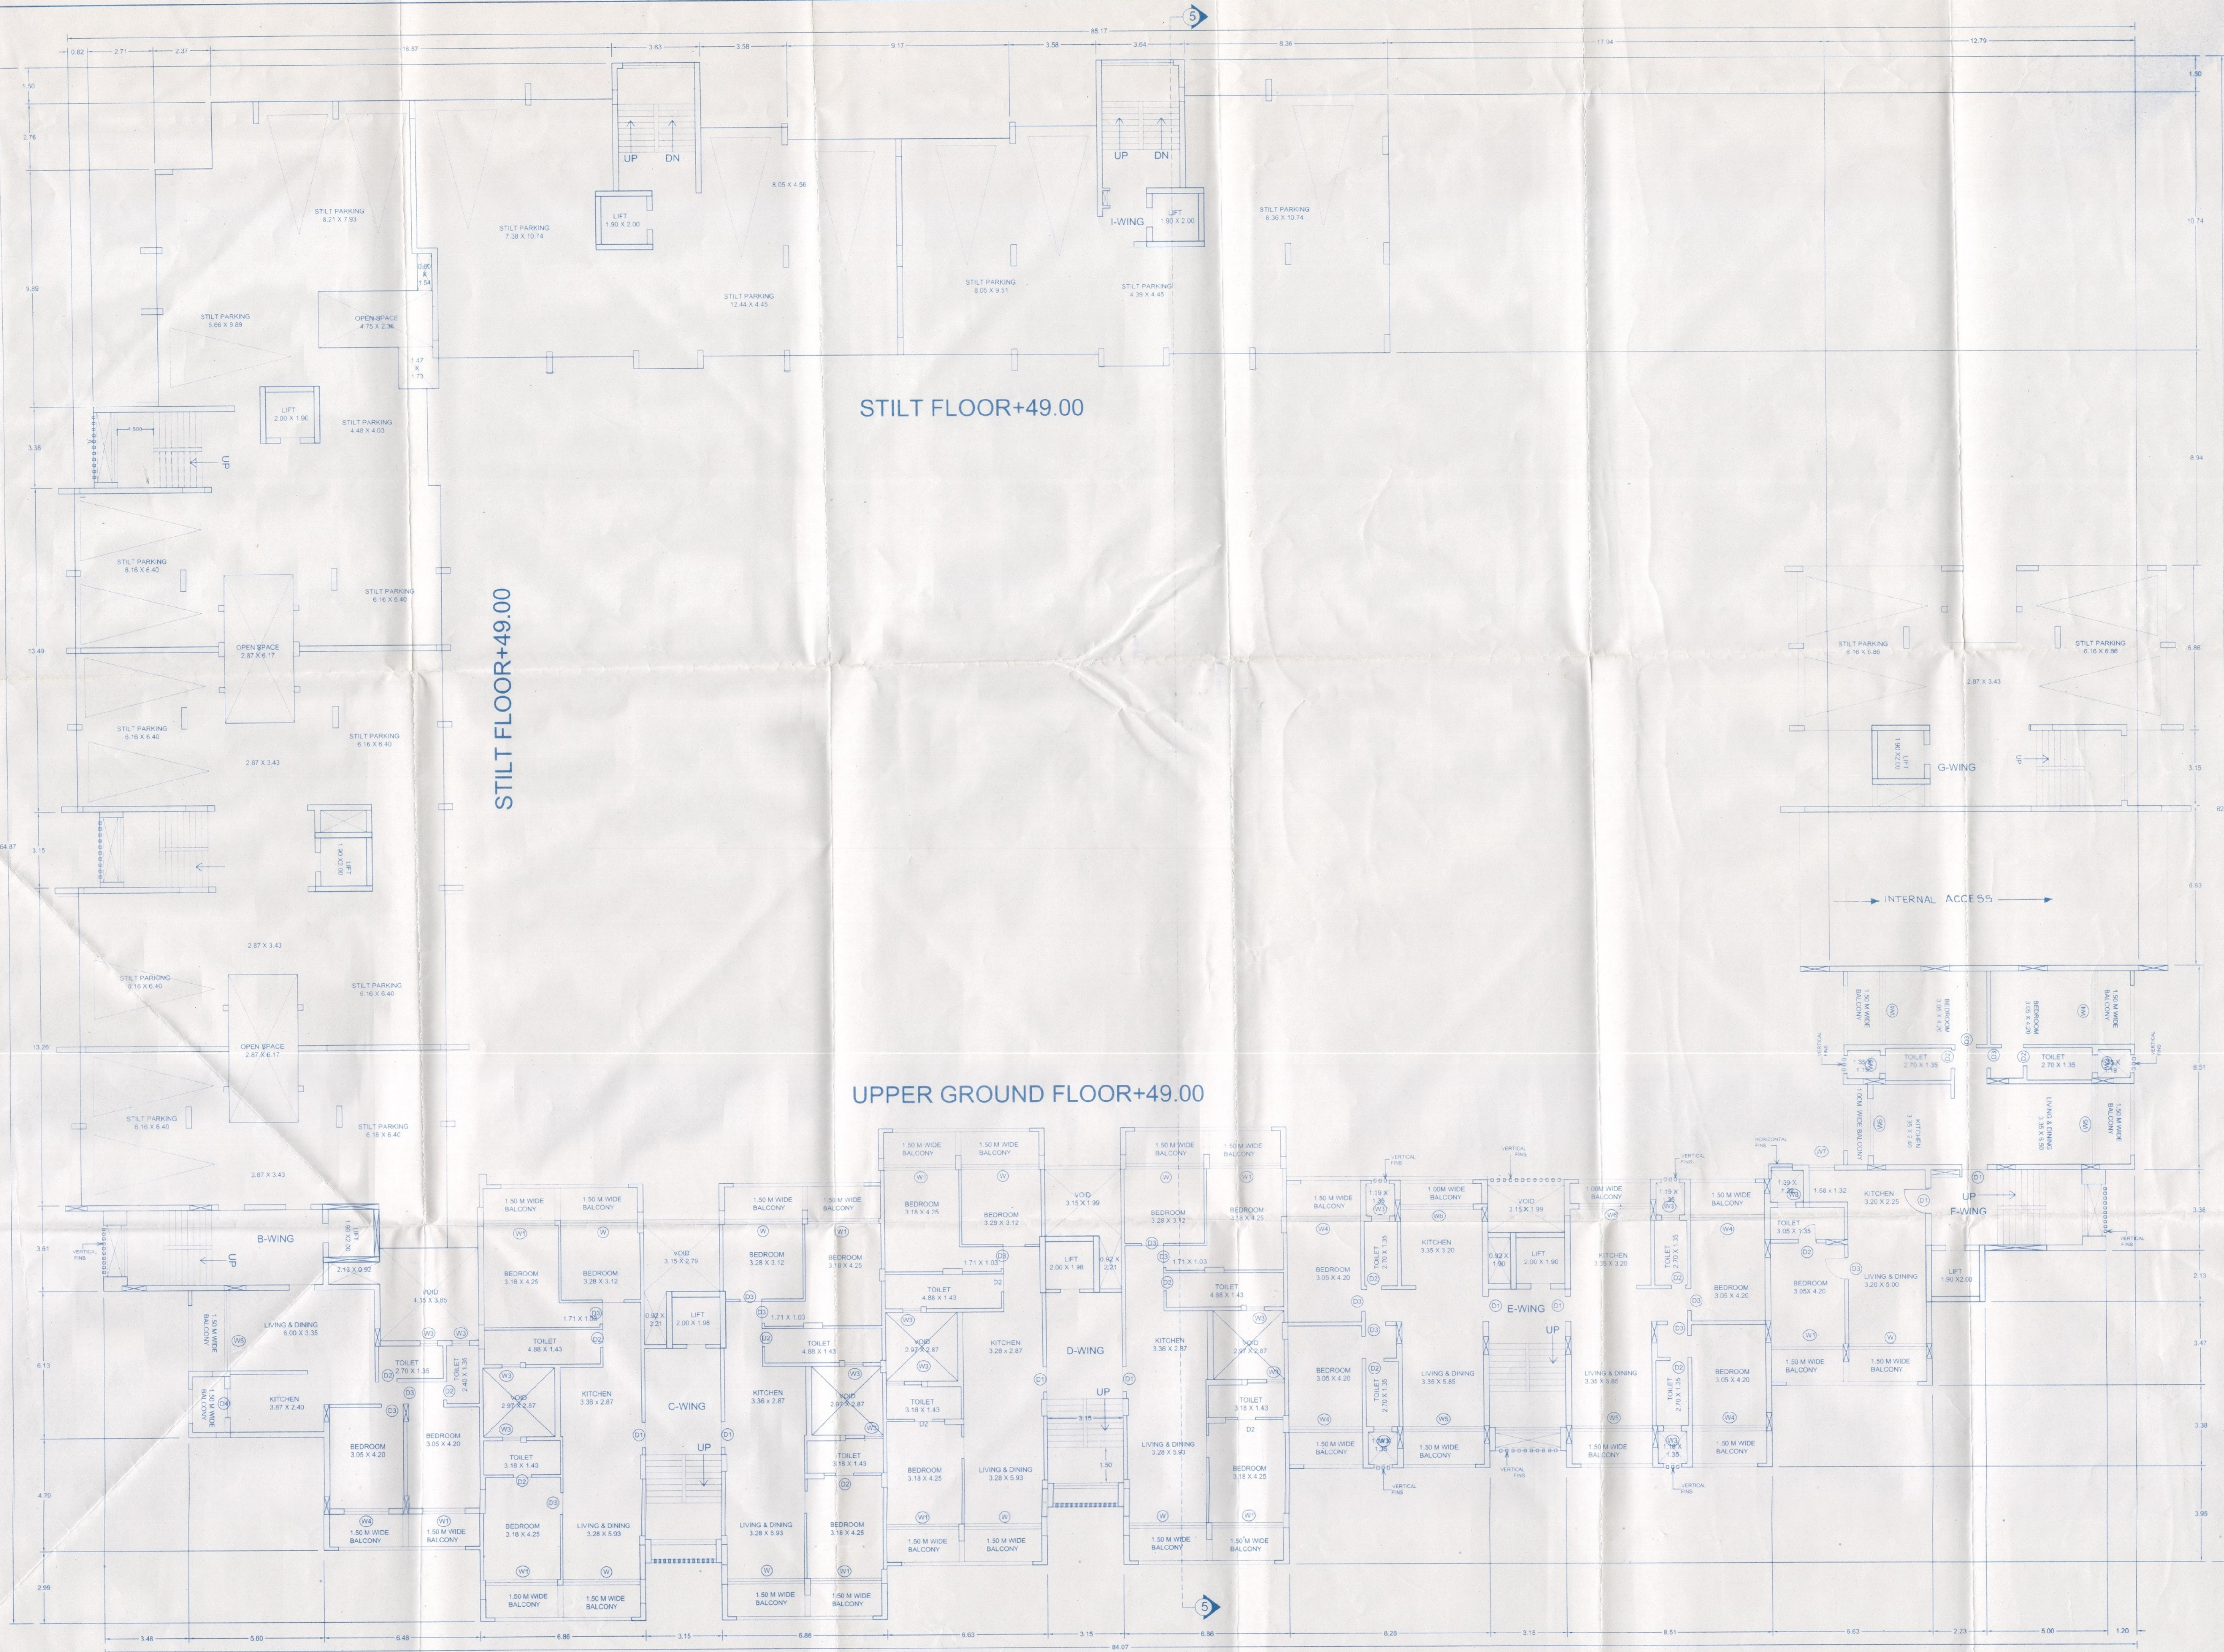

STILT FLOOR+49.00

STILT FLOOR+49.00

UPPER GROUND FLOOR+49.00

UPPER GROUND FLOOR PLAN
 SCALE :- 1:100

B WING - DOOR & WINDOW SCHEDULE - CLEAR CIVIL OPENING SIZE

DOOR SCHEDULE - CLEAR CIVIL OPENING SIZE		
LEGEND	WIDTH	HEIGHT
D1	1.05	2.10
D2	0.75	2.10
D3	0.90	2.10
D4	1.25	2.10

WINDOW SCHEDULE - CLEAR CIVIL OPENING SIZE		
TYPE	WIDTH	HEIGHT
W1	2.87	2.25
W2	3.75	1.05
W3	3.05	2.25
W5	3.35	2.25

C & D WING - DOOR & WINDOW SCHEDULE - CLEAR CIVIL OPENING SIZE

DOOR SCHEDULE - CLEAR CIVIL OPENING SIZE		
LEGEND	WIDTH	HEIGHT
D1	1.05	2.10
D2	0.75	2.10
D3	0.90	2.10

WINDOW SCHEDULE - CLEAR CIVIL OPENING SIZE		
TYPE	WIDTH	HEIGHT
W1	3.25	2.25
W2	2.87	2.25
W3	1.17	1.43
W5	0.75	3.05

E & F WING - DOOR & WINDOW SCHEDULE - CLEAR CIVIL OPENING SIZE


DOOR SCHEDULE - CLEAR CIVIL OPENING SIZE		
LEGEND	WIDTH	HEIGHT
D1	1.05	2.10
D2	0.75	2.10
D3	0.90	2.10
D4	0.75	2.10

WINDOW SCHEDULE - CLEAR CIVIL OPENING SIZE		
TYPE	WIDTH	HEIGHT
W1	3.20	2.25
W2	2.87	2.25
W3	3.05	2.25
W5	3.35	2.25
W6	1.30	1.25
W7	1.05	1.25

PROJECT
 REVISED CONSTRUCTION OF RESIDENTIAL
 BUILDINGS OF IN LAND BEARING SURVEY
 No. 128/2 SITUATED AT SALVADOR DO MUNDO,
 BARDEZ -- GOA. BELONGING TO
 INFINITY DEVELOPERS PRIVATE LIMITED.

TITLE	Submission Drawing
APPLICANT'S SIGN	DESIGNED BY
	Agnelo de Oliveira
JOB No. :- 4782/16	DATE :-
SCALE :- 1:100	DRN. BY: Pramod P.
DRG. No. 02	

Approved with condition vide
 L. No. DB/199/14/TCR/17/1001
 Dy. Town Planner dated 13/4/2017
 Town & Country Planning Dept.
 Govt. of Goa, Mapusa

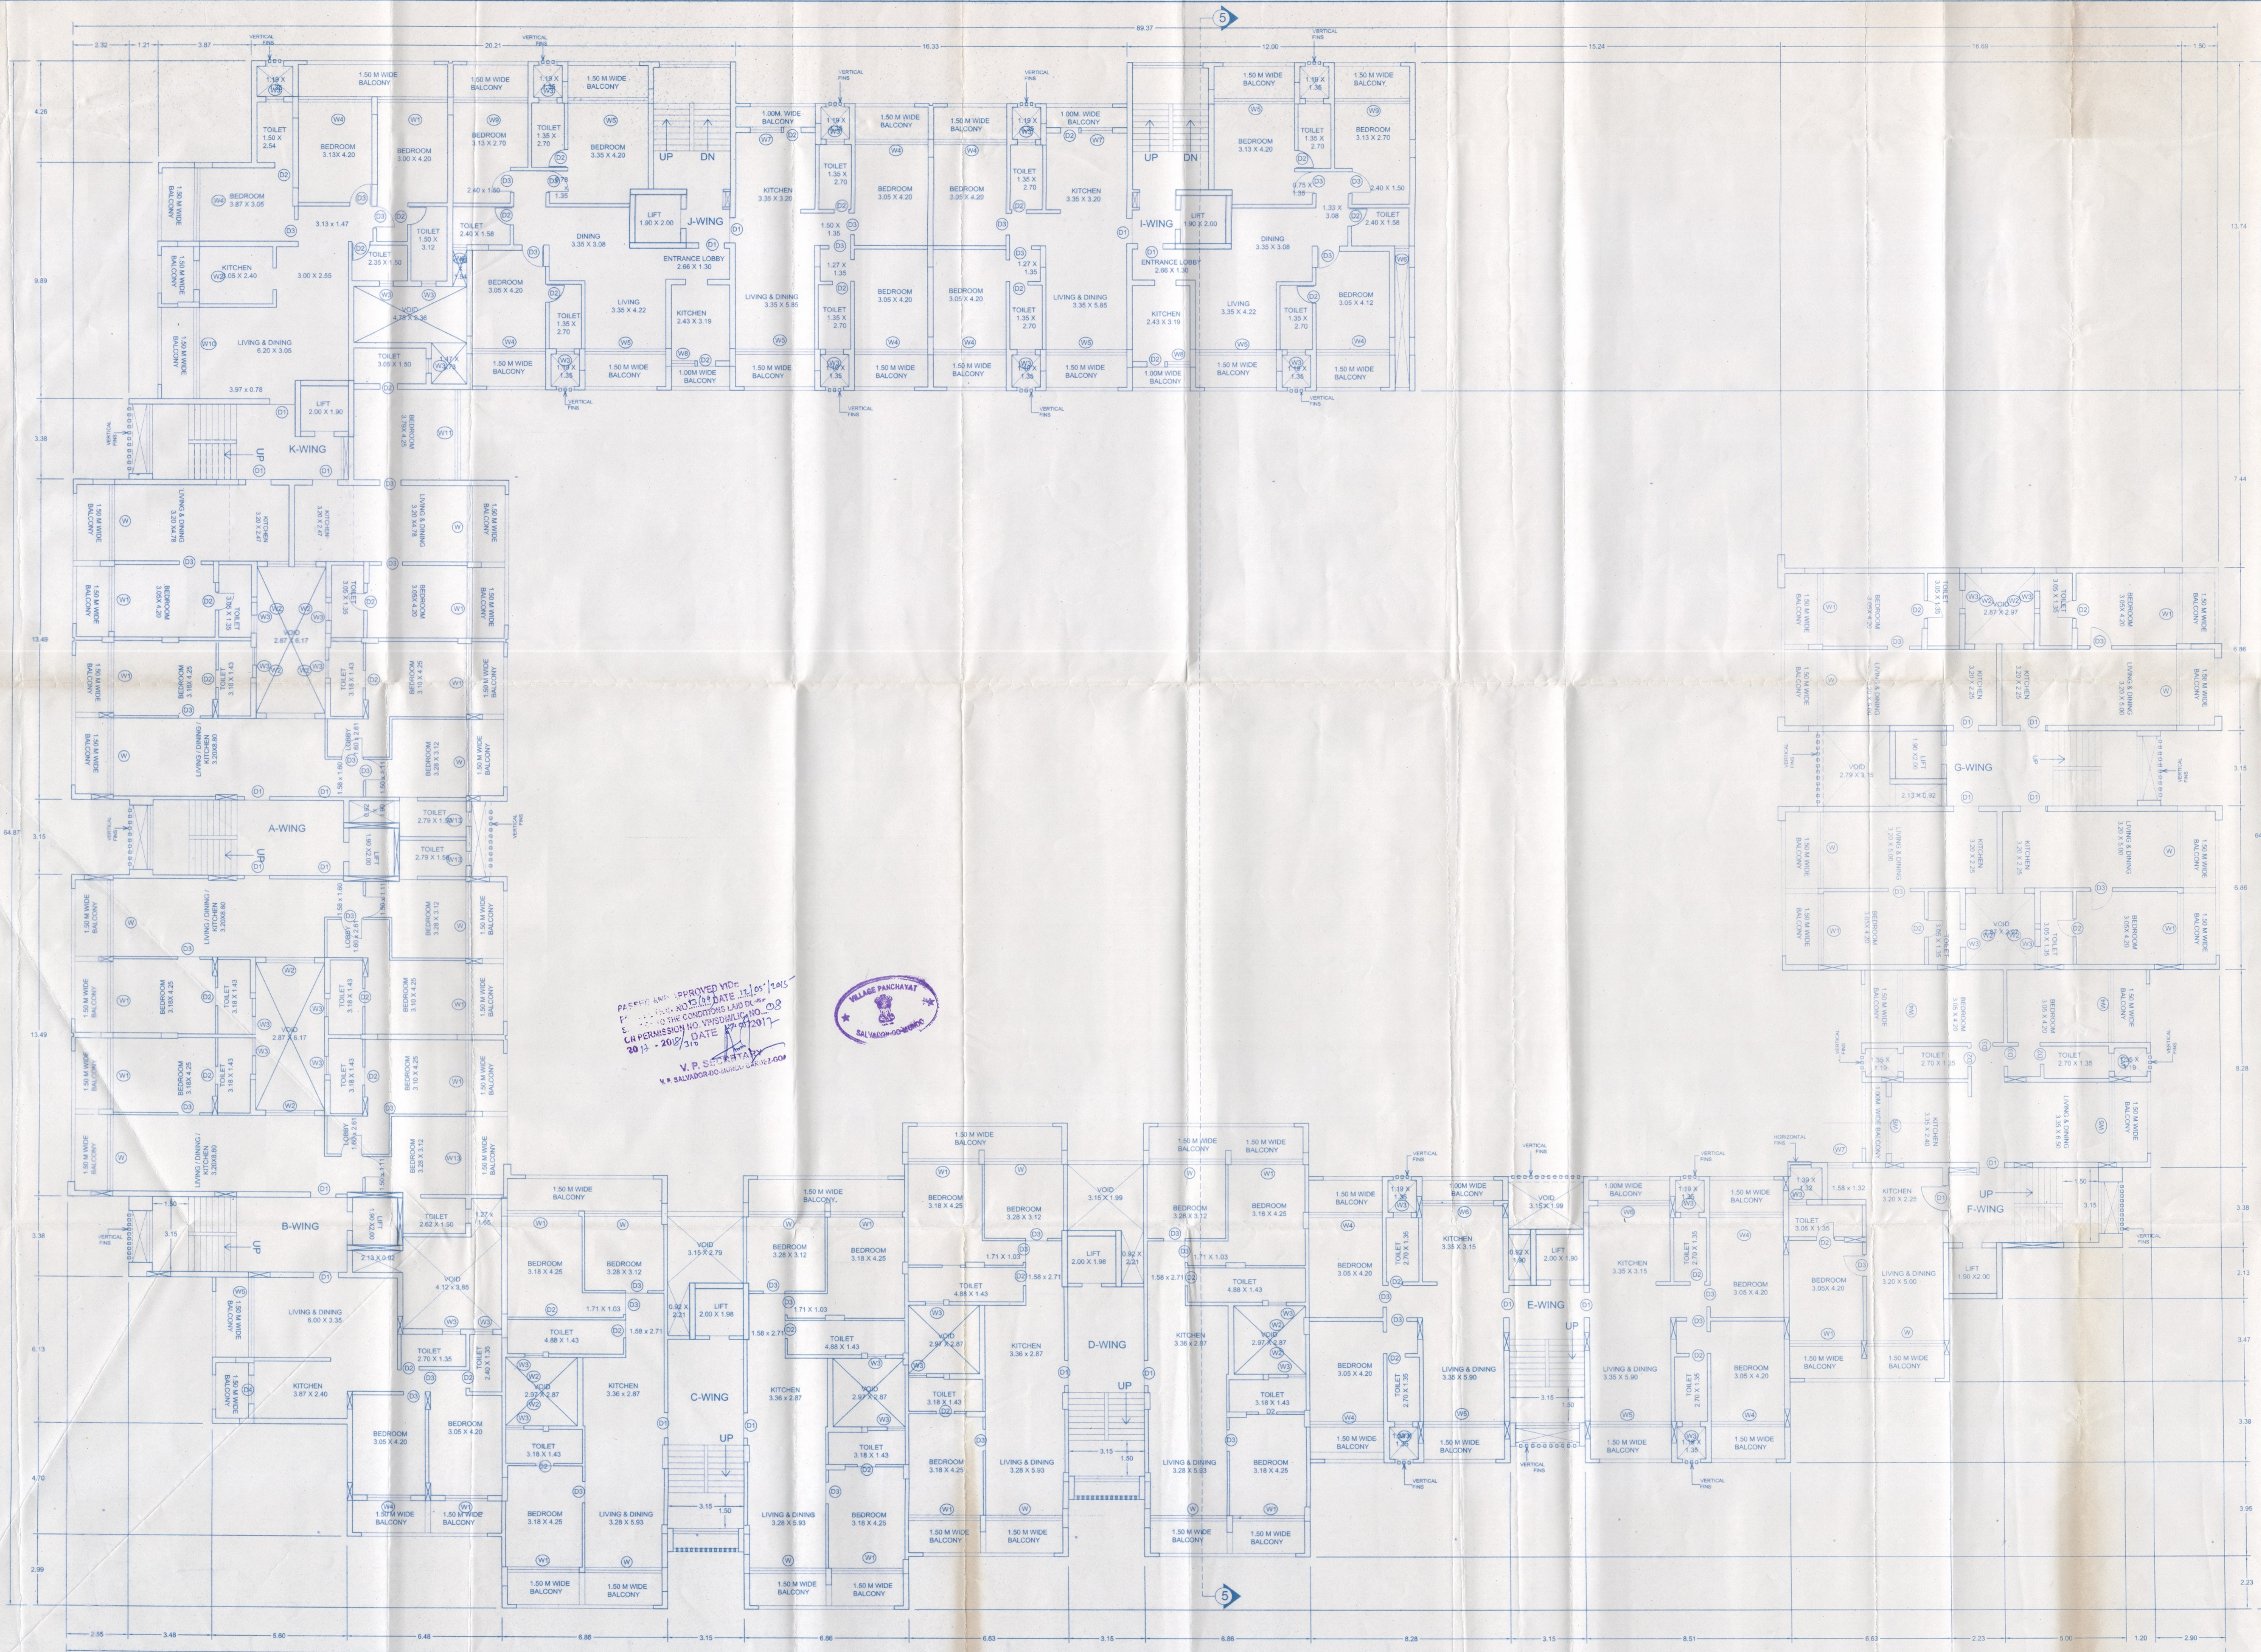

APPROVED WITH CONDITION
 V.P. SECRETARY
 V. P. SALVADOR DO MUNDO
 30/12/2016



DOOR SCHEDULE - CLEAR CIVIL OPENING SIZE

LEGEND	WIDTH	HEIGHT	TYPE
D1	1.05	2.10	SINGLE DOOR
D2	0.75	2.10	SINGLE DOOR
D3	0.90	2.10	SINGLE DOOR

WINDOW SCHEDULE - CLEAR CIVIL OPENING SIZE

TYPE	WIDTH	HEIGHT
W	3.20	2.25
W1	2.97	2.25
W2	1.17	1.43
W3	0.75	1.05
W4	3.05	2.25
W5	3.35	2.25
W6	0.60	1.05
W7	1.30	1.43
W8	0.98	1.43
W9	1.13	1.43
W10	3.83	2.25
W11	3.79	2.25
W12	4.93	2.25
W13	1.50	1.43

TYPICAL FIRST SECOND & THIRD FLOOR PLAN
 SCALE :- 1:100

PROJECT
 REVISED CONSTRUCTION OF RESIDENTIAL BUILDINGS OF IN LAND BEARING SURVEY No. 128/2 SITUATED AT SALVADOR DO MUNDO, BARDEZ -- GOA, BELONGING TO INFINITY DEVELOPERS PRIVATE LIMITED.

TITLE Submission Drawing
SHOWING PLANS, SECTIONS, ELEVATIONS, SITE PLAN ETC.

APPLICANT'S SIGN

DESIGNED BY

JOB No. :- 4782/16 **DATE :-**
SCALE :- 1:100 **DRN. BY:** Pramed P.
DRG. No. 03



APPROVED WITH CONDITIONS
 DATE 14/06/2017
 L.N. PERMISION NO. 191/14/14/1001
 - 20/18/2017
 V. P. SECRETARY
 SALVADOR DO MUNDO BARDEZ GOA



FOURTH FLOOR PLAN
 SCALE : 1:100

DOOR SCHEDULE - CLEAR CIVIL OPENING SIZE

LEGEND	WIDTH	HEIGHT	TYPE
D1	1.05	2.10	SINGLE DOOR
D2	0.75	2.10	SINGLE DOOR
D3	0.90	2.10	SINGLE DOOR

WINDOW SCHEDULE - CLEAR CIVIL OPENING SIZE

TYPE	WIDTH	HEIGHT
W	3.20	2.25
W1	2.97	2.25
W2	1.17	1.43
W3	0.75	1.05
W4	3.05	2.25
W5	3.35	2.25
W6	0.60	1.05
W7	1.30	1.43
W8	0.98	1.43
W9	1.13	1.43
W10	3.83	2.25
W11	3.79	2.25
W12	4.93	2.25
W14	2.12	2.25
W15	2.87	2.25

Approved with conditions
 L. No.: DB/191/14/14/1001
 Dy. Town Planner
 Town & Country Planning Dept.
 Govt. of Goa, Mapusa




PROJECT
 REVISED CONSTRUCTION OF RESIDENTIAL BUILDINGS OF IN LAND BEARING SURVEY No. 128/2 SITUATED AT SALVADOR DO MUNDO, BARDEZ -- GOA. BELONGING TO INFINITY DEVELOPERS PRIVATE LIMITED.


TITLE
 Submission Drawing
 SHOWING FLOOR, SECTION, ELEVATION, SITE PLAN ETC.

APPLICANT'S SIGN
 DESIGNED BY
 Angelo de Oliveira
 L. No. 191/14/14/1001
 ADD: LEG. SEC. 100, GOVERNOR'S OFFICE, SALVADOR DO MUNDO, BARDEZ, GOA.

JOB No.: 4782/16
 SCALE: 1:100
 DRG. No. 04
 DATE: _____
 DRN. BY: Pamed P.

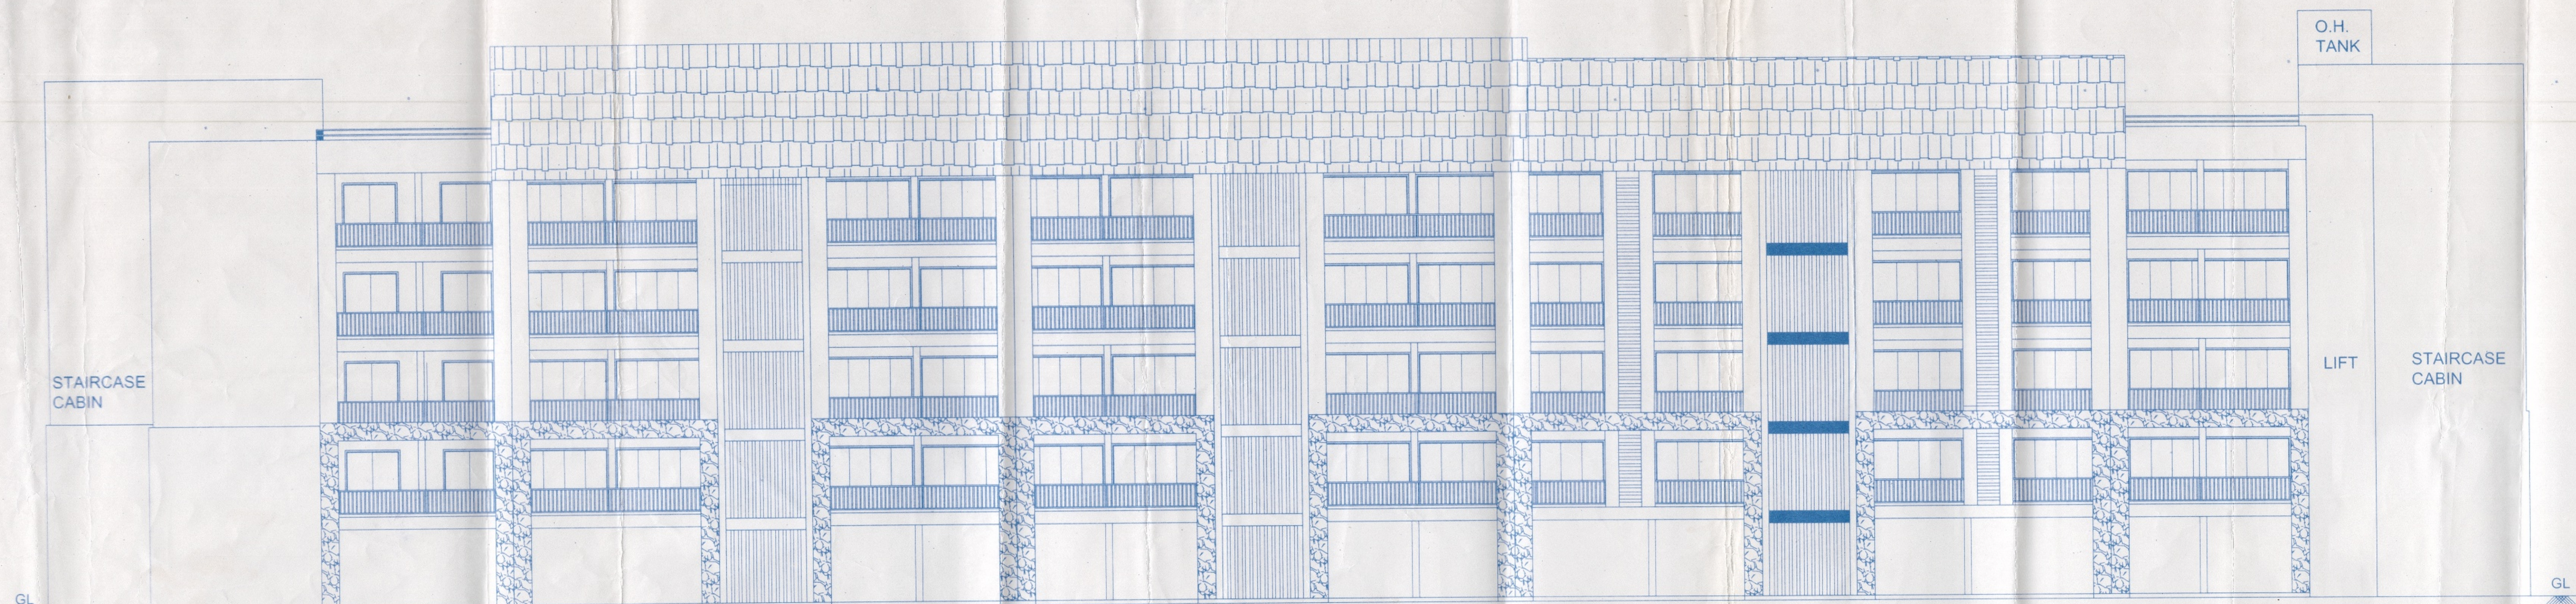

FRONT ELEVATION
SCALE - 1:100

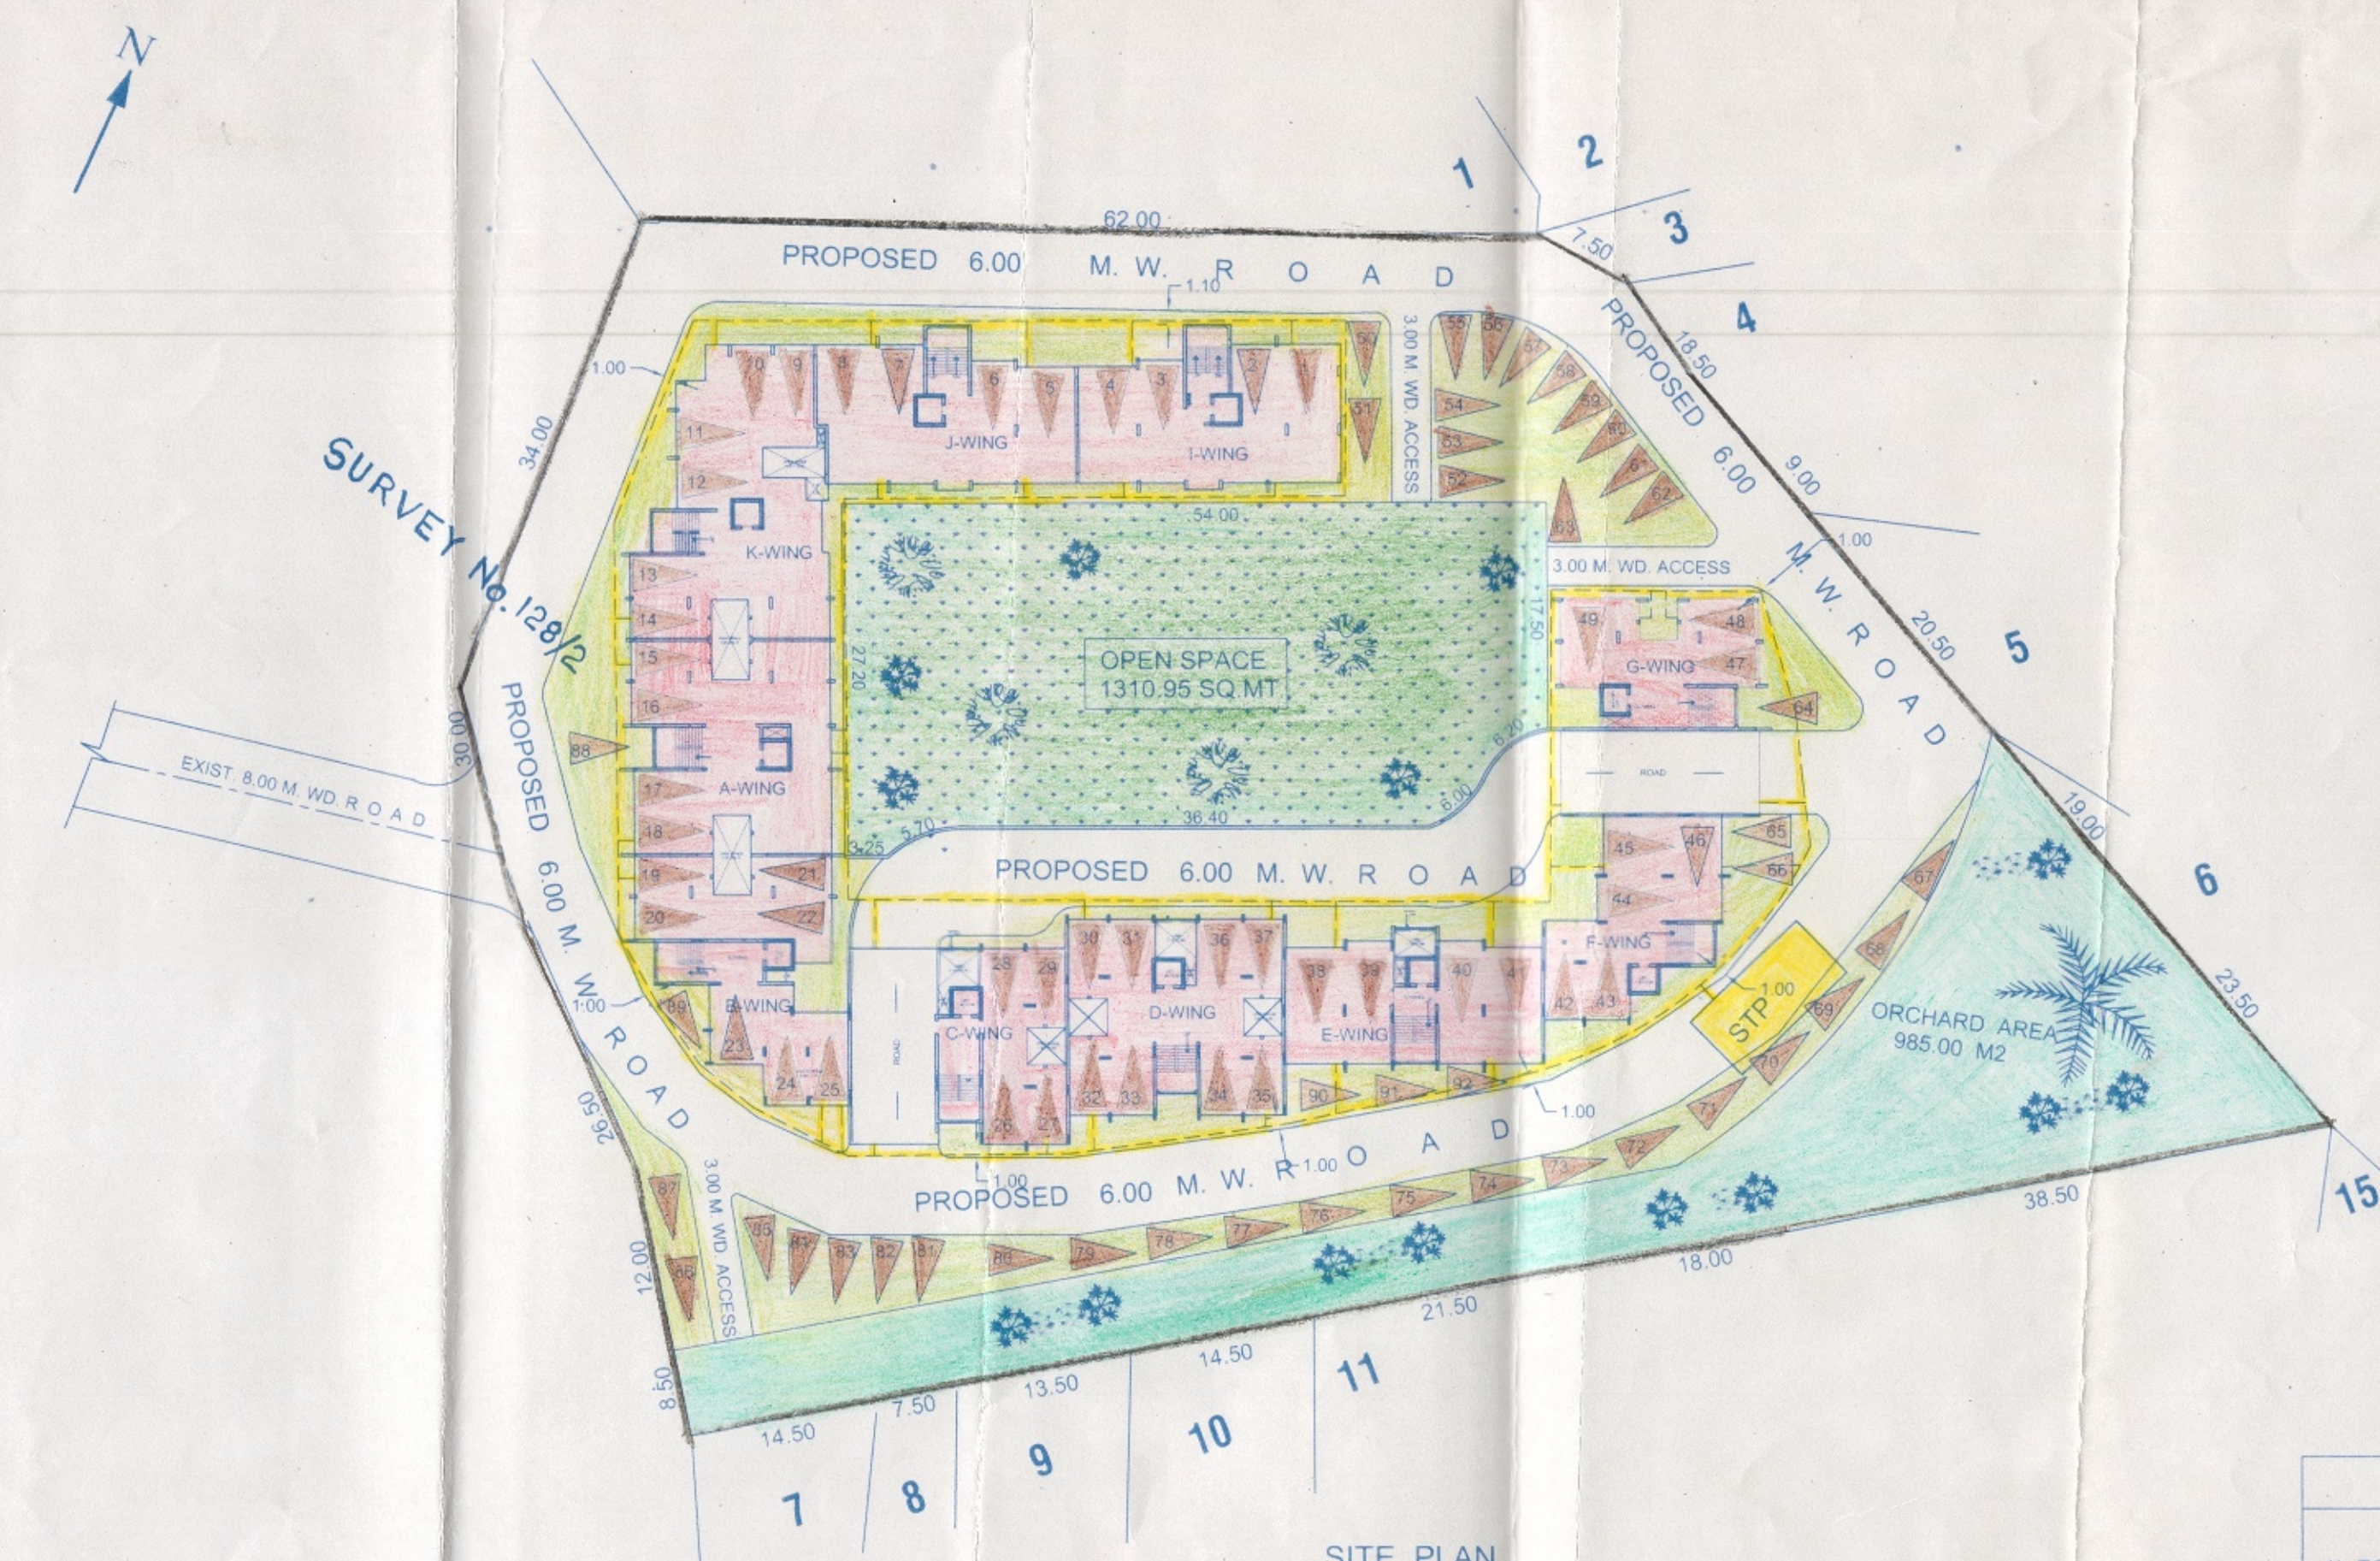

SITE PLAN
SCALE - 1:500

AREA STATEMENT

- TOTAL AREA OF THE PLOT (AKALGUMATED) 9497.00 M²
- DEDUCTION FOR:
 - A) AREA WITHIN ROAD WIDENING (PROPOSED) NIL
 - B) AREA RESERVED FOR ANY OTHER USE ORCHARD ZONE 965.90 M²
 - C) AREA UNDER SETTLEMENT ZONE 8512.00 M²
 - D) AREA KEPT FOR OPEN SPACE 1310.85 M²
- NET EFFECTIVE AREA 8512.00 M²
- COVERED AREA OCCUPIED BY THE EXISTING BUILDING, IF ANY NIL
- PLOT COVERAGE OF THE EXIST. BLDG. (IN %) NIL
- COVERED AREA OF THE EXIST. BLDG. THAT IS PROP. IS TO BE DEMOLISHED NIL
- PLOT COVERAGE OF THE EXIST. BLDG. THAT IS PROP. TO BE DEMOLISHED (IN %) NIL
- COVERED AREA OF PROPOSED BLDGS. 2093.40 M²
- PLOT COVERAGE OF THE PROP. BLDG. 24.59 %
- COMBINED COVERED AREA OF THE EXIST. TO BE MAINTAINED NIL
- COMBINED PLOT COVERAGE OF THE EXIST. BLDG. TO BE MAINTAINED AND THAT OF THE PROP. BLDG. (IN %) NIL

FLOOR AREA

- FLOOR AREA CONSUMED ON UPPER GROUND FLOOR 695.53 M²
- FLOOR AREA CONSUMED ON FIRST FLOOR 1696.21 M²
- FLOOR AREA CONSUMED ON SECOND FLOOR 1696.21 M²
- FLOOR AREA CONSUMED ON THIRD FLOOR 1696.21 M²
- FLOOR AREA CONSUMED ON FOURTH FLOOR 1008.51 M²
- EXIST. FLOOR AREA TO BE MAINTAINED NIL
- TOTAL FLOOR AREA CONSUMED 6792.67 M²
- FLOOR AREA PERMISSIBLE 6828.50 M²
- FAR PERMISSIBLE 80.00 %
- FAR CONSUMED 79.80 %
- MEZZANINE LOFT, BASEMENT & GARAGE AREA NIL
- DETAILS OF AREAS AND USE, FLOORWISE

FLOOR REFERENCE	USE	TOTAL B.U.A. M ²	STAIRS M ²	AREA FREE FROM F.A.R. BAL. M ²	PARK. M ²	TOTAL M ²	NET FLOOR AREA M ²	F.A.R. %
BUILDING								
LOWER GRND FL.	RESI.	919.38	113.28	—	806.10	919.38	—	—
UPPER GRND FL.	RESI.	2055.08	222.19	155.26	982.10	1359.55	695.53	80.00
FIRST FL.	RESI.	2316.00	226.39	393.40	—	619.79	1696.21	196.21
SECOND FL.	RESI.	2316.00	226.39	393.40	—	619.79	1696.21	196.21
THIRD FL.	RESI.	2316.00	226.39	393.40	—	619.79	1696.21	196.21
FOURTH FL.	RESI.	1374.59	138.63	227.45	—	366.08	1008.51	100.85
TOTAL		11297.05	949.93	1153.27	1788.20	4504.34	6792.67	79.80 %

27) PARKING DETAILS
 FLOOR AREA PROVIDED 920.00 M²
 NO. OF CAR PARKS/PARKING AREA REQUIRED 920.00 M²

28) TYPE OF ZONE TO WHICH THE PLOT BELONGS TO
 SET BACKS
 29) FRONT SET BACK FROM THE CENTRE LINE OF THE ROAD
 30) SIDE SET BACKS L - 7.00 M R - 7.00 M
 31) DISTANCE BETWEEN TWO OR MORE BLDG. ON THE SAME PLOT, IF ANY NIL
 32) HEIGHT OF THE PLINTH STILT PARK
 33) USE TO WHICH THE BLDGS. IS TO BE PUT TO FLOOR WISE
 LOWER GROUND FLOOR STILT PARKING
 UPPER GROUND FLOOR RESIDENTIAL USE
 FIRST FLOOR RESIDENTIAL USE
 SECOND, THIRD & FOURTH FLOOR RESIDENTIAL USE

REFERENCE - DB / 19914 / 12 / 233 DATED - 16 / 2 / 2012

PROJECT
 PROPOSED CONSTRUCTION OF RESIDENTIAL BUILDING IN AMALGUMATED PLOT BEARING SURVEY No. 128/2 SITUATED AT SALVADOR DO MUNDO, BARZEZ -- GOA. BELONGING TO INFINITY DEVELOPERS PRIVATE LIMITED.

TITLE: Submission Drawing

APPLICANT'S SIGN: [Signature]

DESIGNED BY: [Signature]

DATE: 15/04/2017

DRN BY: Pramed P.


DRG NO: 05

JOB NO: 4782 / 16


SCALE: 1:100, 1:500

LEGEND:



- PLOT BOUNDARY
- PROPOSED CONSTRUCTION
- PROPOSED DRAINAGE
- OPEN SPACE
- PARKING

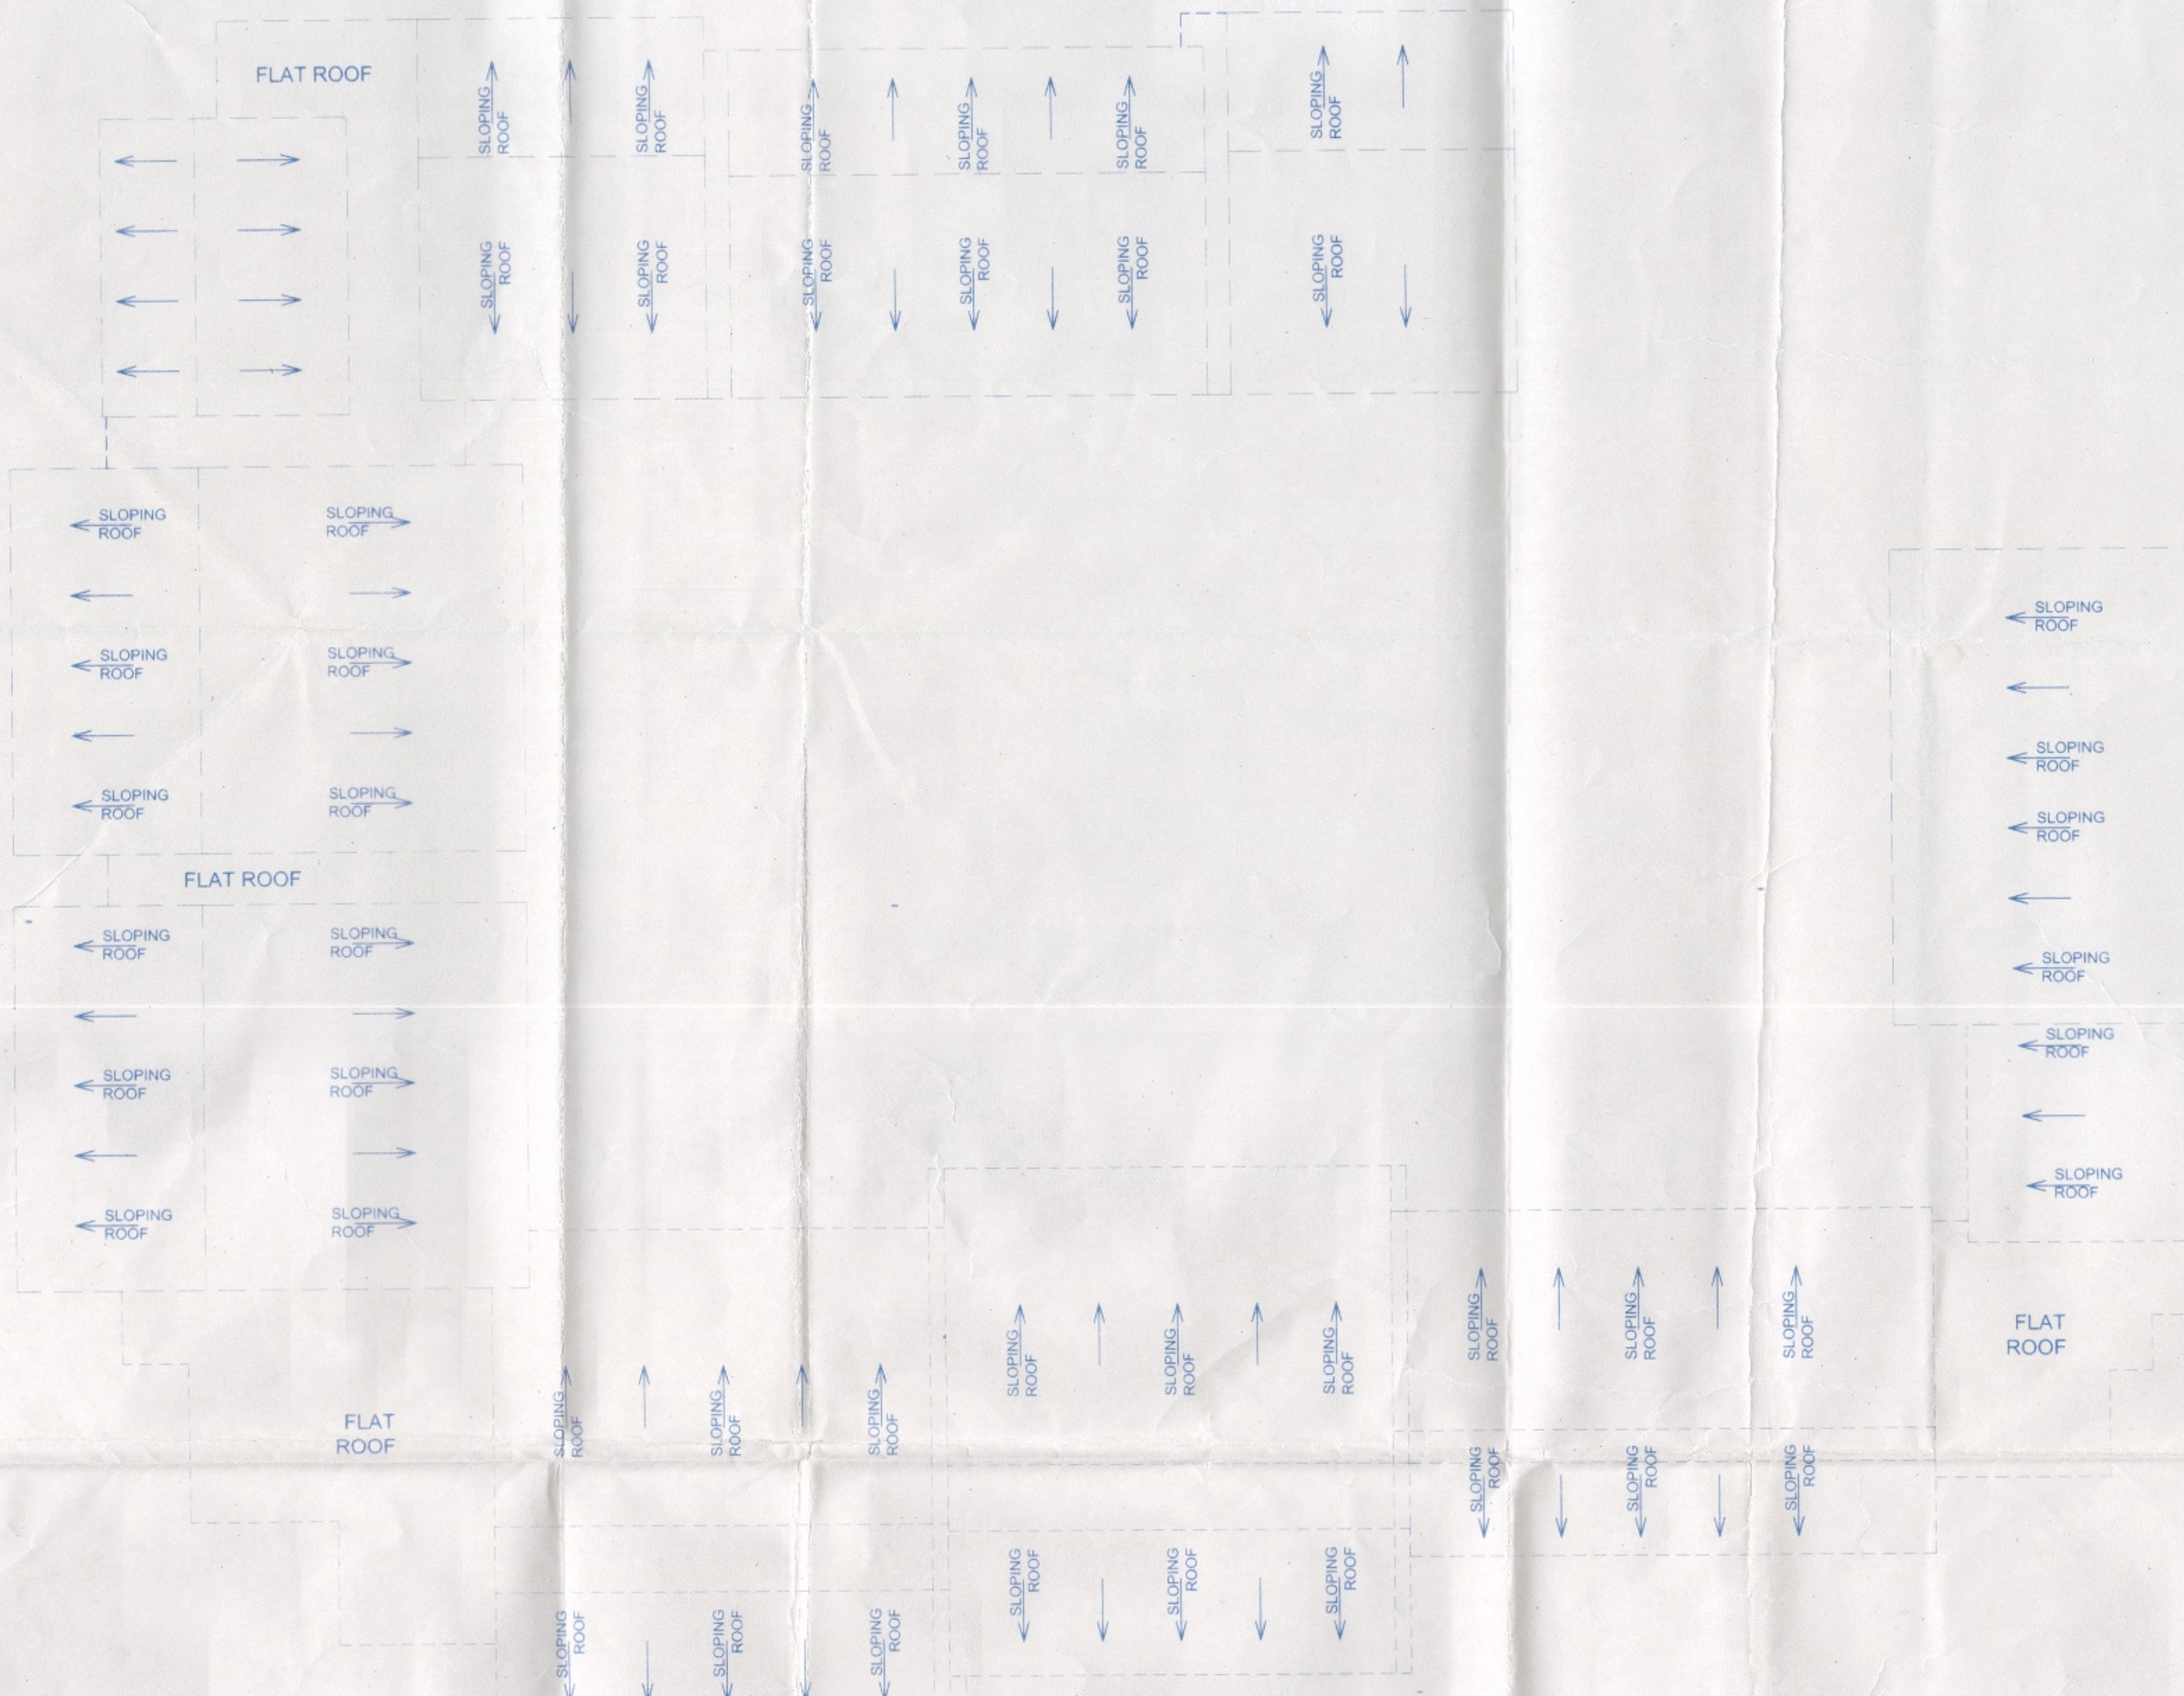


ROOF PLAN
NTS

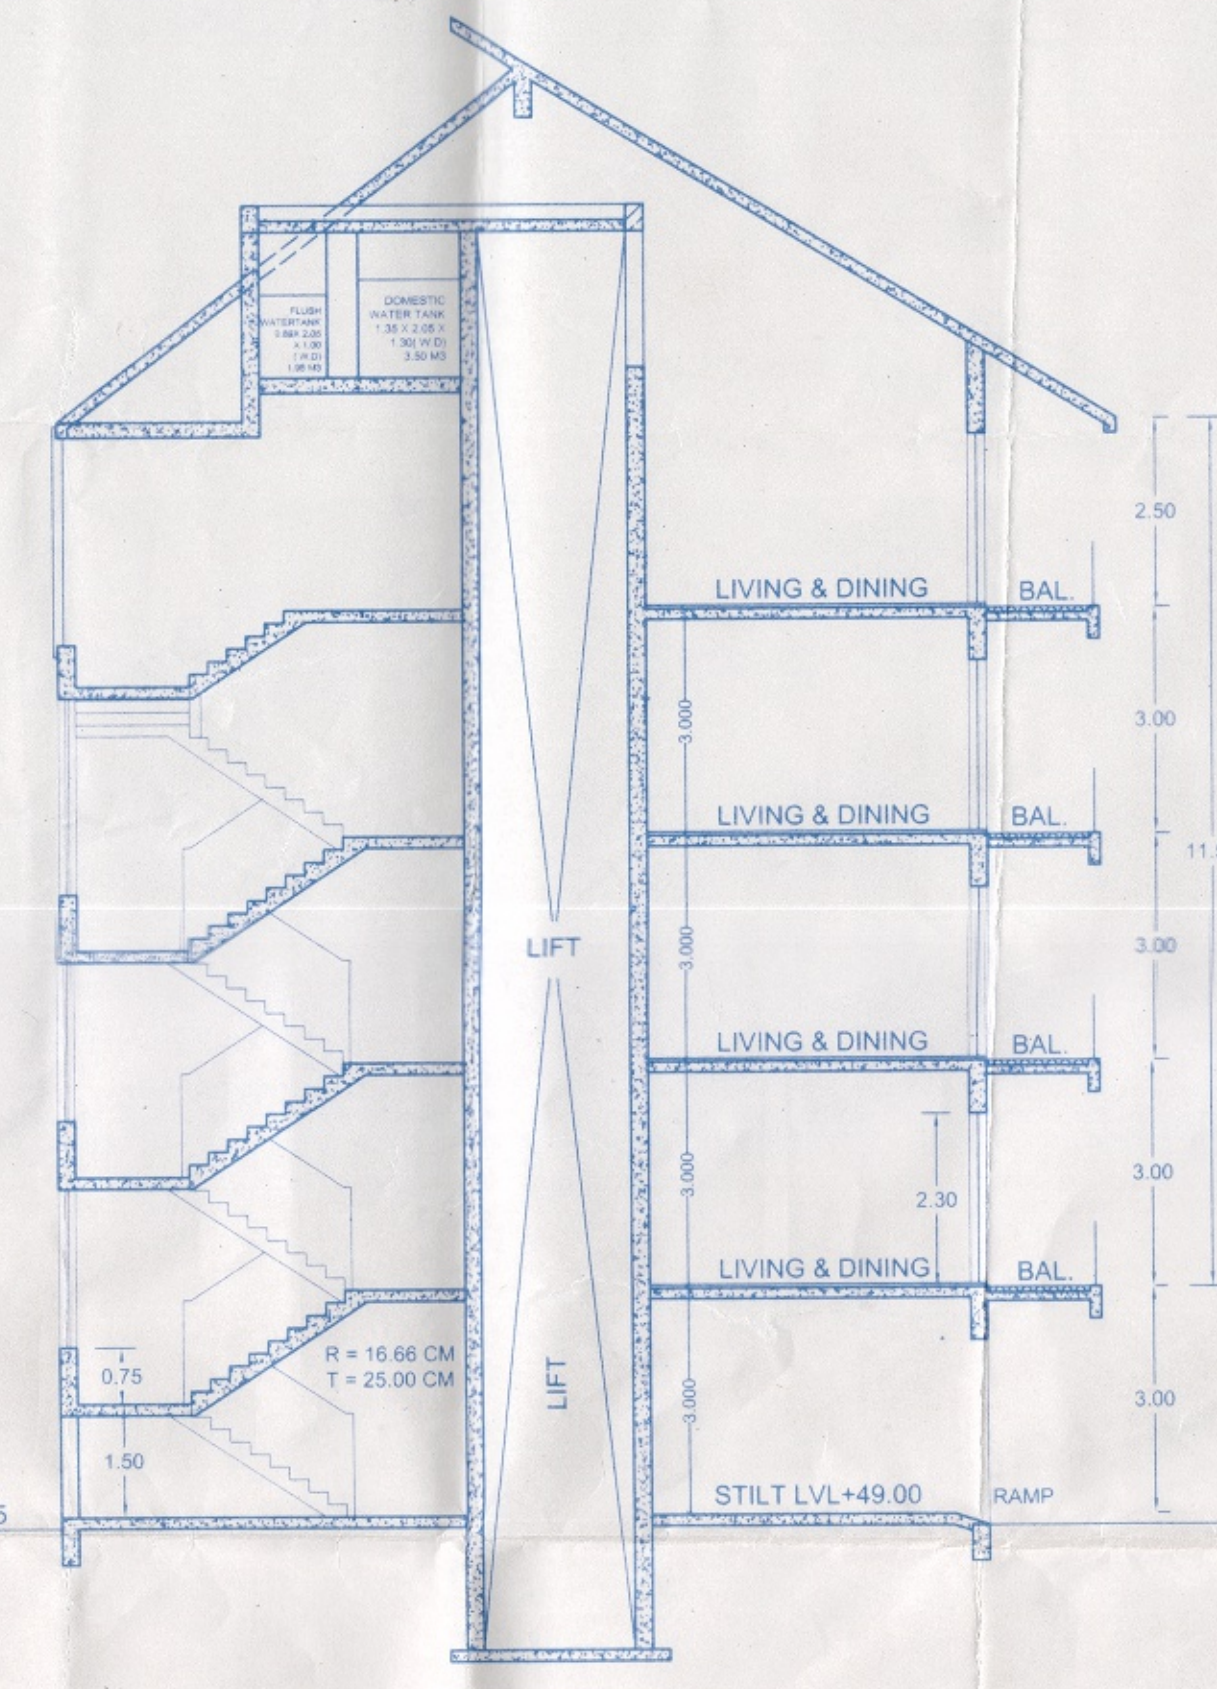

SECTION 5-5
SCALE - 1:100

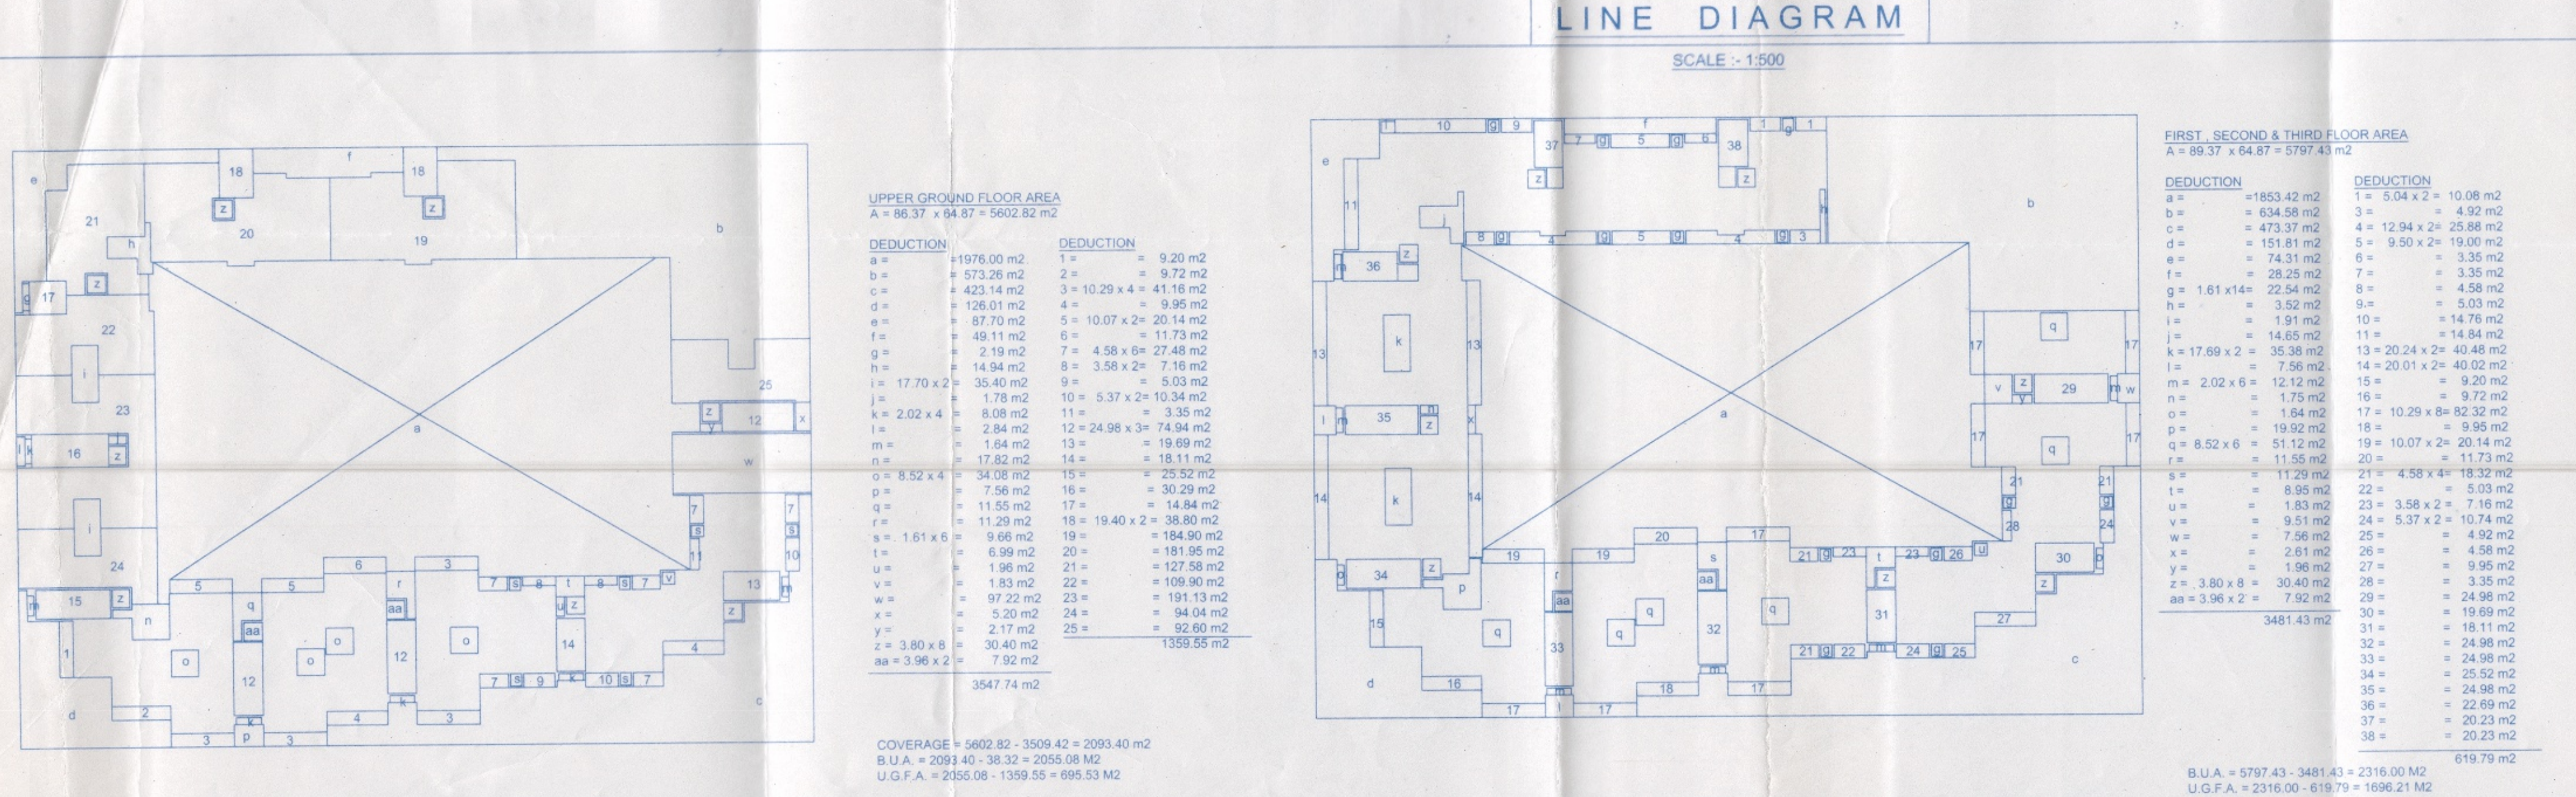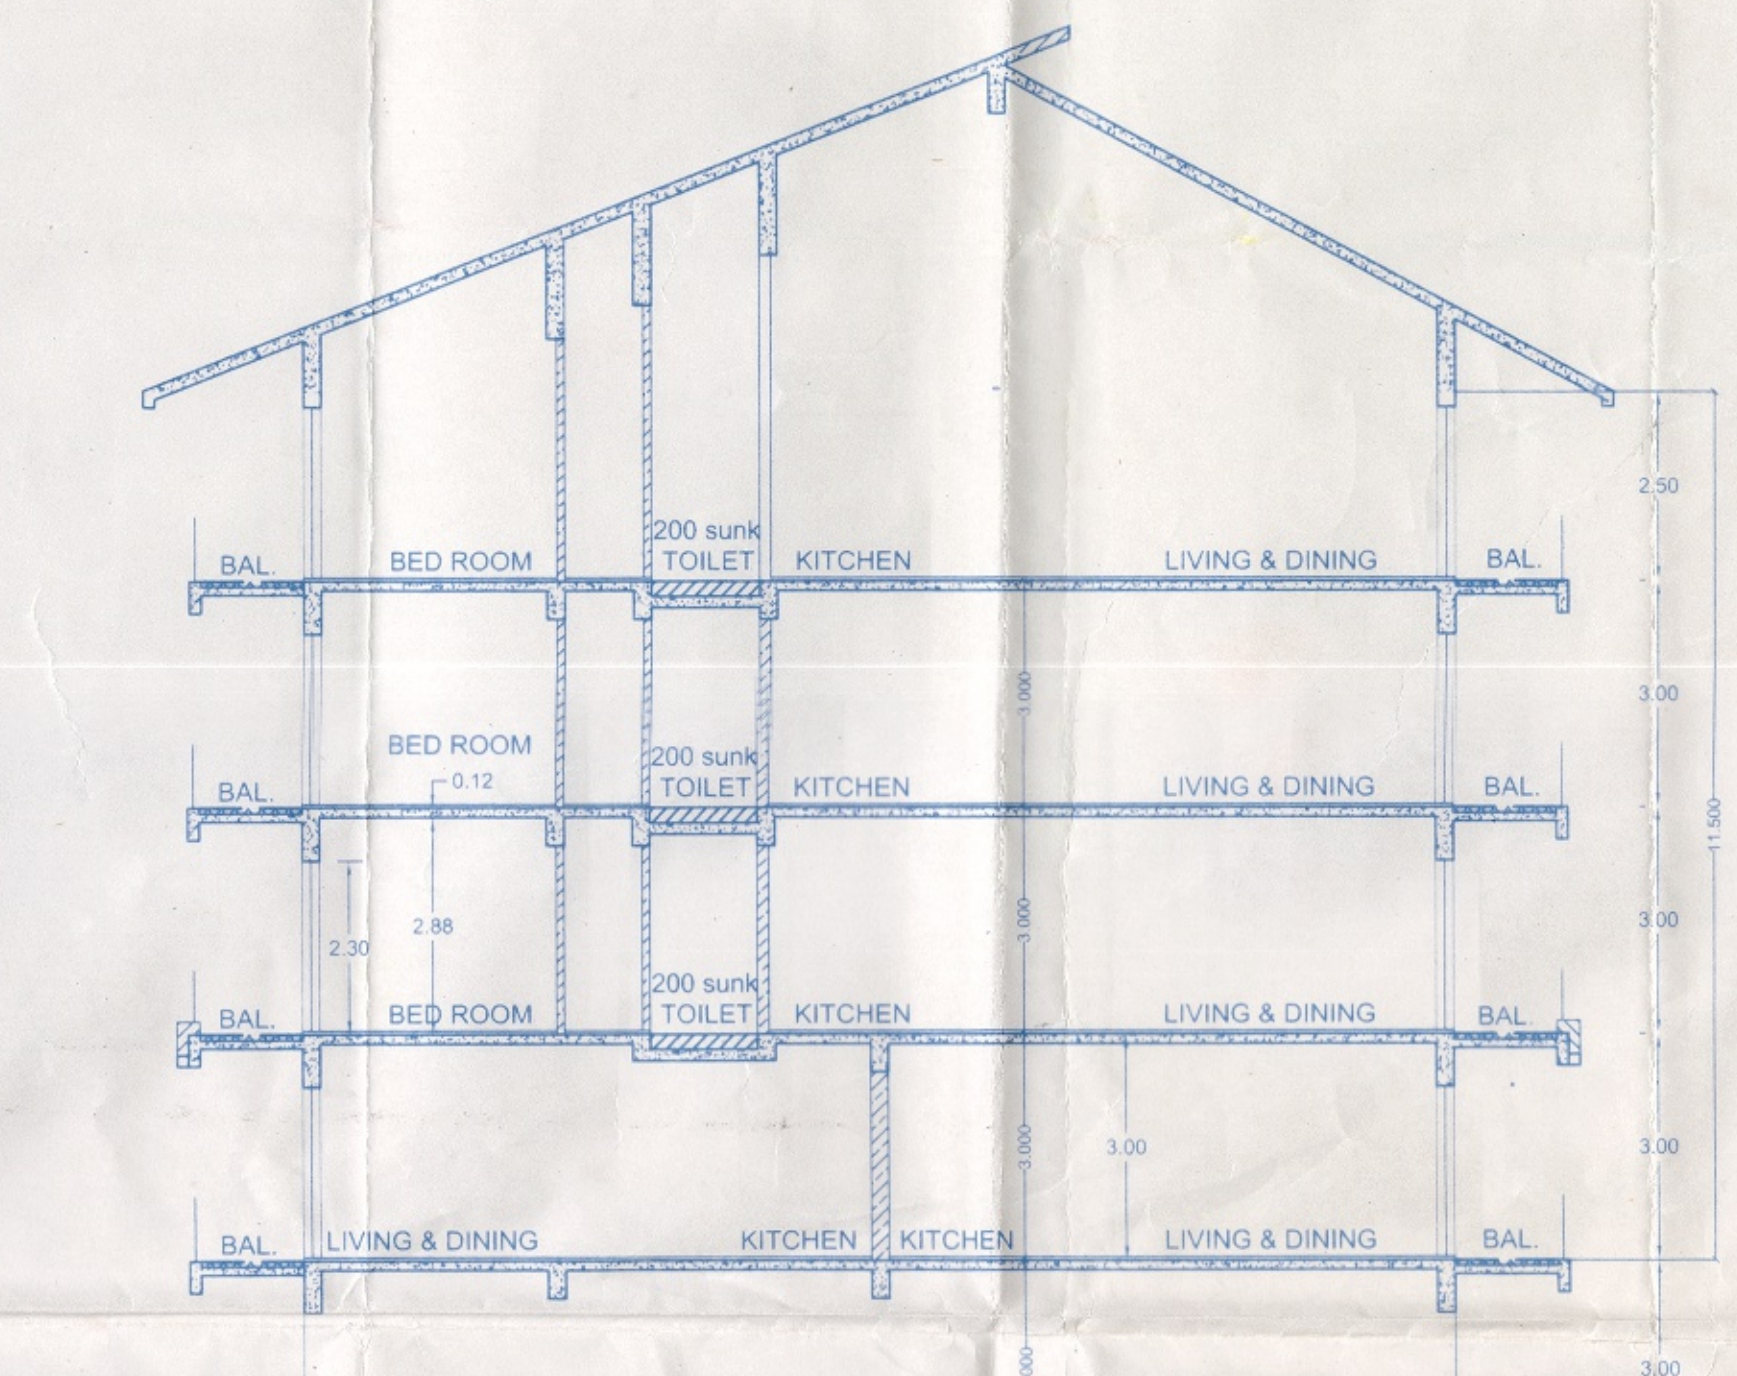

LINE DIAGRAM
SCALE - 1:500

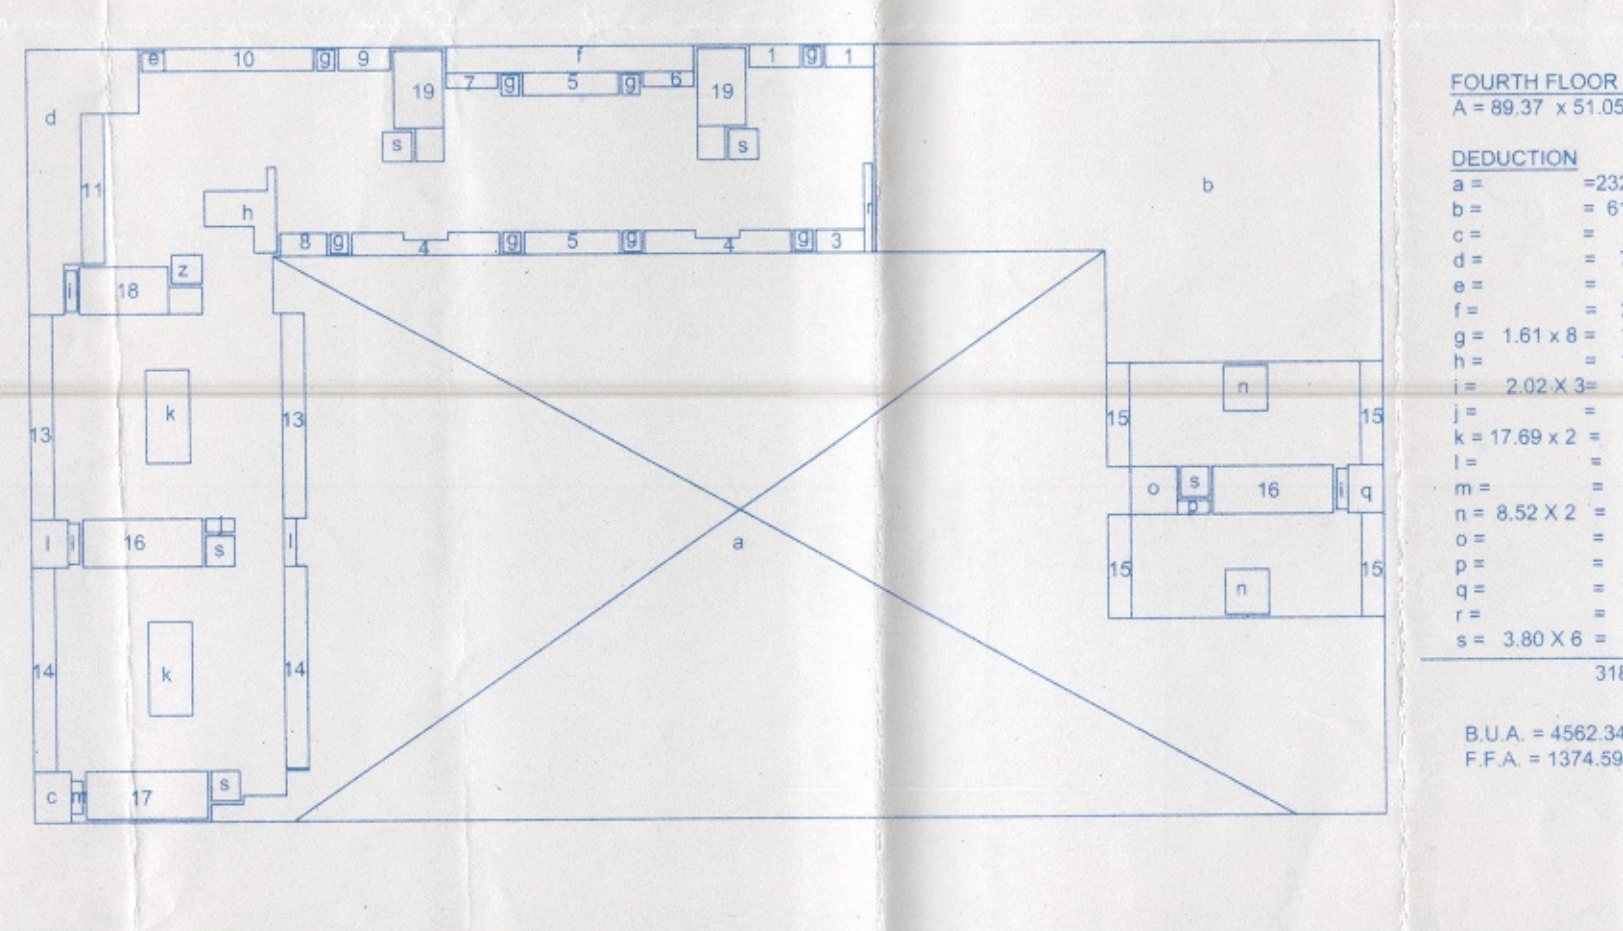

FOURTH FLOOR AREA
 3187.75 M²
 B.U.A. = 4862.24 1347.75 + 1374.98 M²
 F.P.A. = 1374.98 382.73 + 1011.88 M²

Approved with condition vide L.No. DB/19914/12/233 dated 16/2/2012
 Dy. Town Planner
 Town & Country Planning Dept.
 Govt. of Goa, Mapusa

Approved with condition vide L.No. PMP/100/2017-2018/415
 Date: 15/04/2017
 Pramed P.
 Pramed P.
 Pramed P.