


(Revised Plan) dated: 29/06/2018
 License issued under No. A/101/15-14, Date: 21/04/2013
 Subject to the conditions stipulated therein.
 CHIEF OFFICER
 MARGAO MUNICIPAL COUNCIL

Municipal Engineer
 Margao Municipal Council

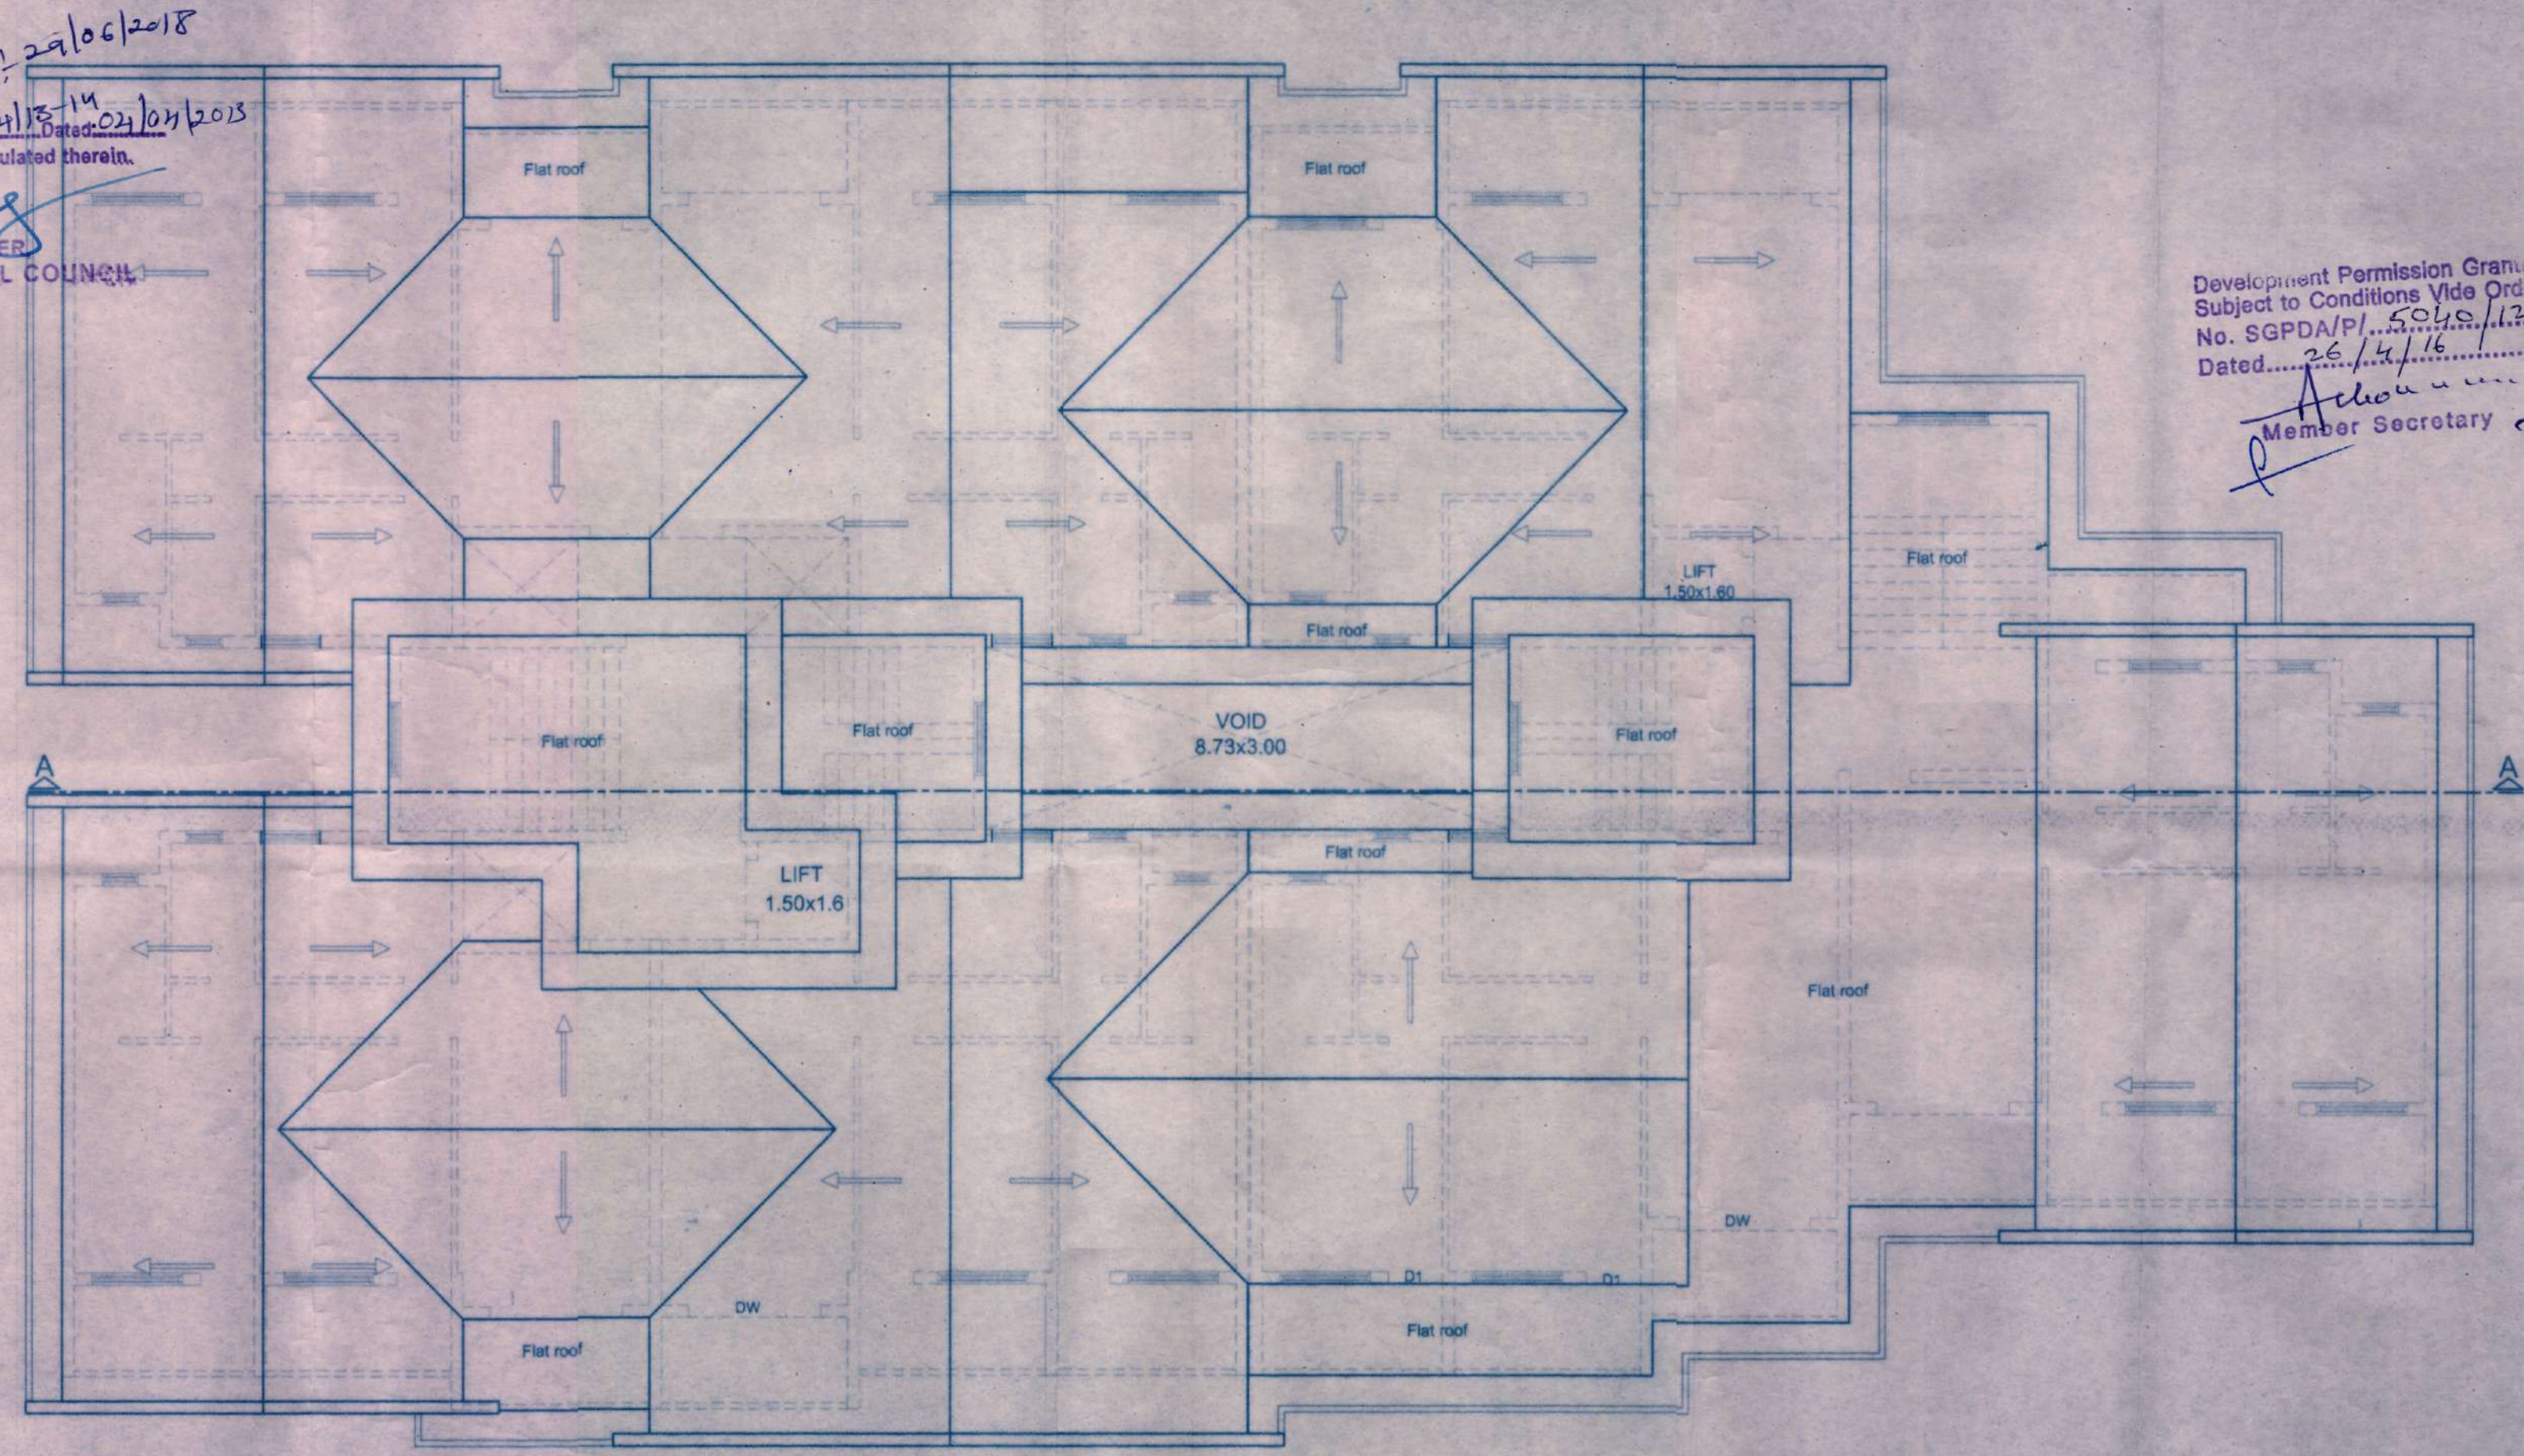


Development Permission Granted
 Subject to Conditions Vide Order
 No. SGPDA/P...S.C.S./1134/16-17
 Dated: 26/11/16
 Member Secretary

AREA CALCULATIONS: B BLDG

- S1=3.65x0.20=0.73
- S2=3.20x6.25=20.0
- S3=3.10x4.75=14.72
- S4=3.30x5.15=16.99
- S5=0.85x6.75=5.73
- S6=2.65x6.95=18.41
- S7=3.20x6.25=20.0
- S8=3.20x5.85=18.72
- S9=2.65x6.55=17.35
- S10=0.65x6.35=4.12
- S11=6.90x0.40=2.76
- S12=1.90x4.55=8.64
- S13=1.60x4.39=7.02
- S14=3.20x6.25=20.0
- S15=3.30x6.95=22.93
- S16=3.50x4.95=17.32
- S17=3.10x3.95=12.24
- S18=3.30x1.90=6.27
- S19=0.85x6.75=5.73
- S20=2.65x6.95=18.41
- S21=3.20x6.25=20.0
- S22=3.20x6.25=20.0
- S23=3.30x6.75=22.27
- S24=1.90x4.95=9.40
- S25=2.80x6.75=18.90
- S26=1.90x5.15=9.78
- S27=3.50x6.75=23.62
- S28=3.20x6.25=20.0
- S29=2.65x0.20=0.53

LOWER GR. STILT FLOOR AREA=2xS+S1+S2+S3.....+S29(STILT AREA)+2x(LIFT)+ST1+ST2+ST3+ST4+ST5(STAIRS)
 =2x0.73+20.00+23.62+14.72.....+0.53(STILT AREA)+2x3.42(LIFT)+24.14+4.16+15.26+13.43+2.74(STAIRS)
 =426.94(STILT AREA)+6.84(LIFT)+59.73(STAIRS)
 COVERED AREA=2xS+S1+S2+S3.....+S29(STILT AREA)+2x(LIFT)+ST1+ST2+ST3+ST4+ST5(STAIRS)
 =2x0.73+20.00+23.62+14.72.....+0.53(STILT AREA)+2x3.42(LIFT)+24.14+4.16+15.26+13.43+2.74(STAIRS)
 =426.94(STILT AREA)+6.84(LIFT)+59.73(STAIRS)
 COVERAGE=493.51sq.m.

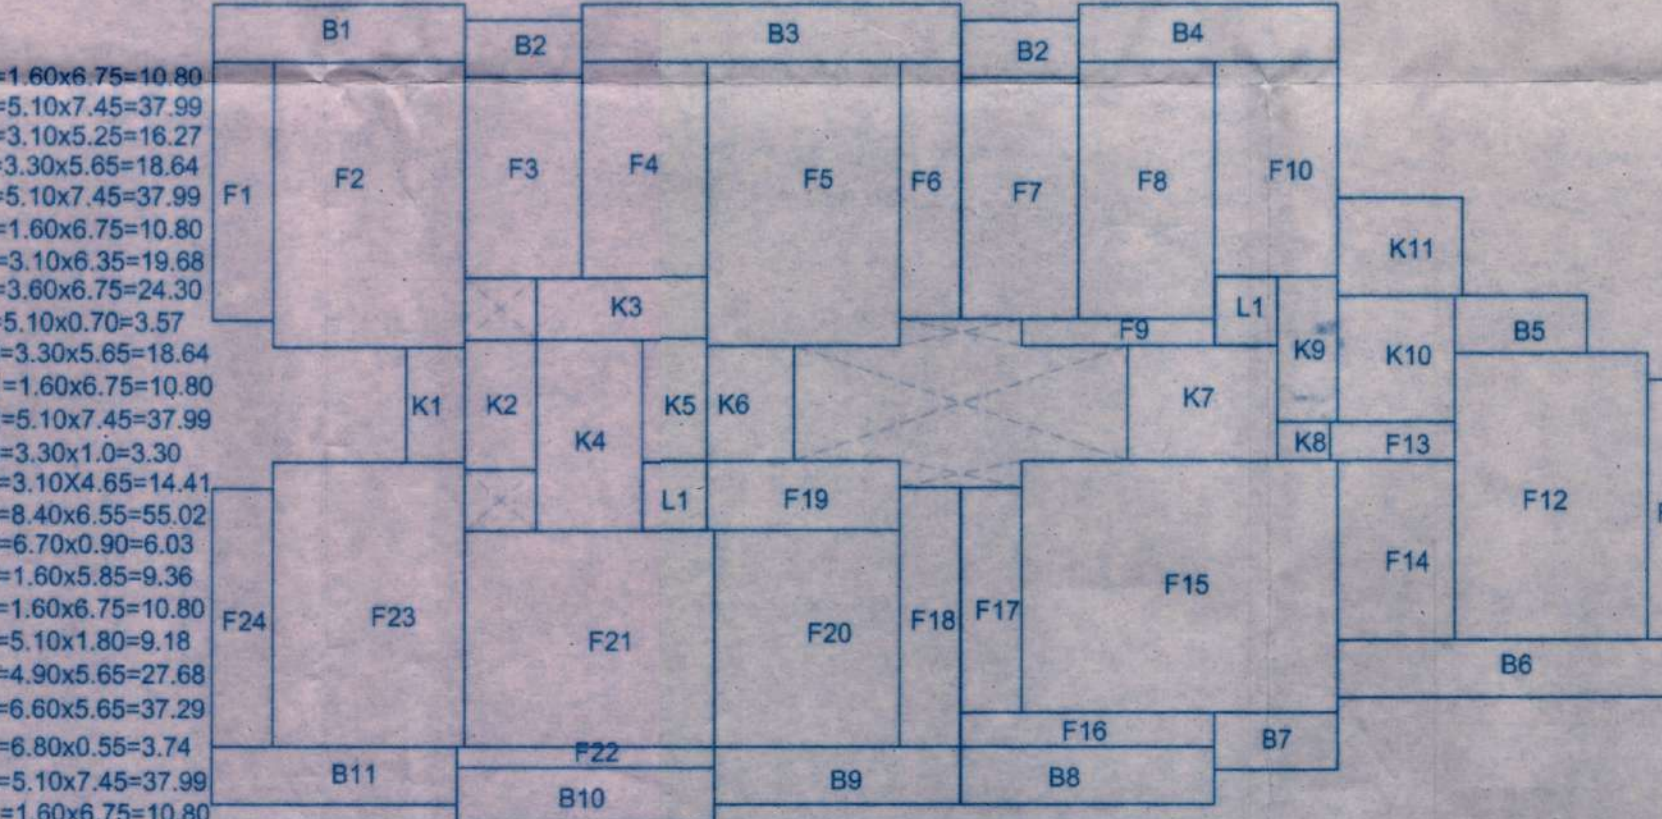

F1=1.60x6.75=10.80
 F2=5.10x7.45=37.99
 F3=3.10x5.25=16.27
 F4=3.30x5.65=18.64
 F5=5.10x7.45=37.99
 F6=1.60x6.75=10.80
 F7=3.10x6.35=19.68
 F8=3.60x6.75=24.30
 F9=5.10x0.70=3.57
 F10=3.30x5.85=18.64
 F11=1.60x6.75=10.80
 F12=5.10x7.45=37.99
 F13=3.30x1.0=3.30
 F14=3.10x4.65=14.41
 F15=8.40x6.55=55.02
 F16=6.70x0.90=6.03
 F17=1.60x5.85=9.36
 F18=1.60x6.75=10.80
 F19=5.10x1.80=9.18
 F20=4.90x5.65=27.68
 F21=6.80x5.65=37.29
 F22=6.80x0.55=3.74
 F23=5.10x7.45=37.99
 F24=1.60x6.75=10.80
 UPPER GR. FLOOR AREA=F1+F2+F3.....+F24(FAR)+K1+K2+K3.....+K11(STAIRS)+2x(LIFT)+B1+2xB2+B3+B4+B5+B6+B7+B8+B9+B10+B11(BALC.)
 =10.80+37.99+16.27.....+10.80(FAR)+4.65+6.46+7.20.....+8.44(STAIRS)+2x3.06(LIFT)+10.05+2x4.65+15.00+10.35+5.25+14.70+4.95+10.05+9.75+10.20+9.75(BALC.)
 =473.07(FAR)+82.80(STAIRS)+6.12(LIFT)+109.35(BALC.)
 TY. 1st,2nd,3rd & 4th FLOOR AREA=473.07(FAR)+82.80(STAIRS)+6.12(LIFT)+109.35(BALC.)

- K1=1.55x3.0=4.65
- K2=1.90x3.40=6.46
- K3=4.50x1.60=7.20
- K4=2.80x5.0=14.0
- K5=1.70x3.20=5.44
- K6=2.30x3.0=6.90
- K7=4.0x3.0=12.00
- K8=1.40x1.0=1.40
- K9=1.60x3.80=6.08
- K10=3.10x3.30=10.23
- K11=3.30x2.56=8.44
- L1=1.70x1.80=3.06
- B1=6.70x1.50=10.05
- B2=3.10x1.50=4.65
- B3=10.00x1.50=15.0
- B4=6.90x1.50=10.35
- B5=3.50x1.50=5.25
- B6=9.80x1.50=14.70
- B7=3.30x1.50=4.95
- B8=6.70x1.50=10.05
- B9=6.50x1.50=9.75
- B10=6.80x1.50=10.20
- B11=6.50x1.50=9.75

'B' BUILDING

ENGINEER'S SIGNATURE :
 UDAY SAWANT
 B.E.(CIVIL)
 Reg. No. ER/0022/2010

OWNER'S SIGNATURE :
 MR. MENINO DE SILVA & OTHERS.

PROJECT : ADDITION OF 'B' BUILDING, SWIMMING POOL AND REVISION OF SITE PLAN AT AQUUM, MARGAO.

P.T. SHEET NO.225/CH. NO.1(PART)AS TO13
 JOB NO-795 P.T. S. NO.226/CH.NO.46 TO S1 & P.T. S. NO.225/CH.NO.126,127 & 128

DATE-28-10-2013 DRG. NO-504-B/01
 DEALT-SNEHA SCALE: 1:100, 1:500

SAWANT & ASSOCIATES
 ARCHITECTS, ENGINEERS
 INTERIOR DESIGNERS
 SARANA ARCADE, 1ST FLOOR
 MARGAO, GOA
 PHONE NO.0101 2756663