


Revised Plan
 License issued under No. A/189/2022-23
 Subject to the conditions stipulated therein
 Chief Officer,
 MARGAO MUNICIPAL COUNCIL

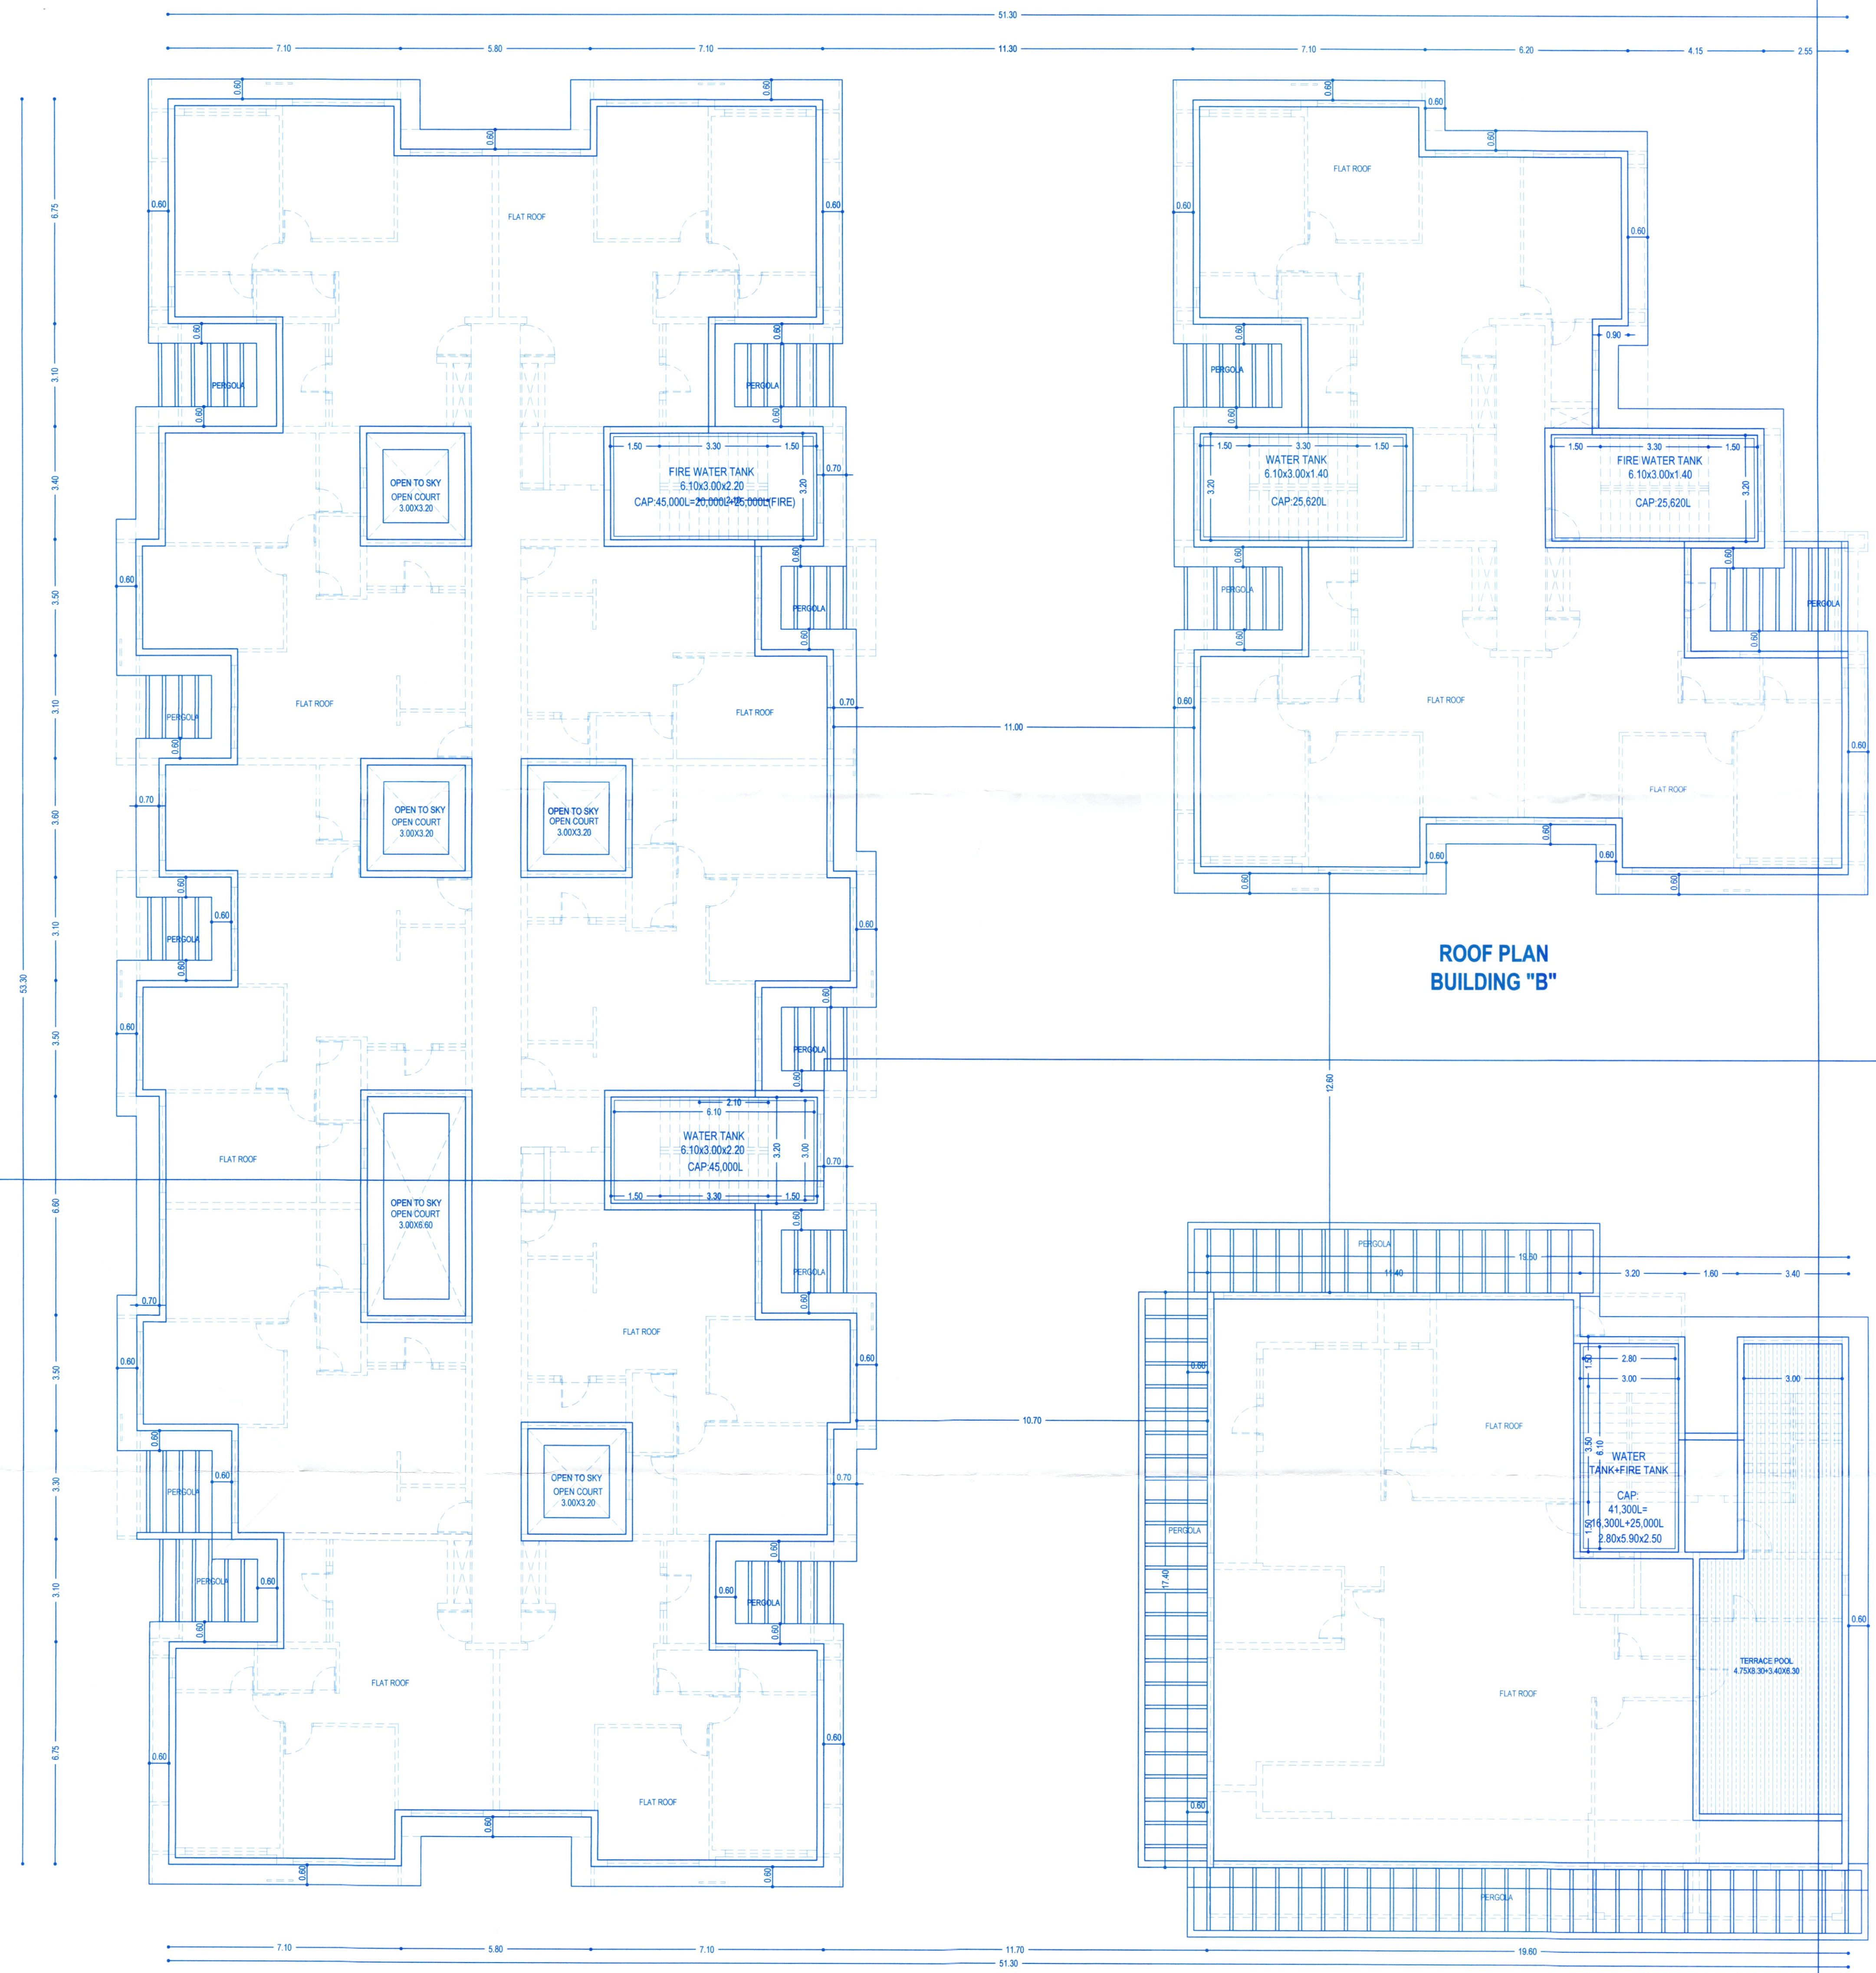

ROOF PLAN
 BUILDING "A"

ROOF PLAN
 BUILDING "B"

ROOF PLAN
 BUILDING "C"

SCHEDULE OF OPENINGS			
TYPE	SIZE	TYPE	SIZE
RS1	3.00 X 4.40	SW1	2.20 X 1.60
RS2	2.50 X 4.40	SW2	1.50 X 1.60
FG1	4.85 X 4.40	SW3	0.90 X 1.60
FG2	3.70 X 4.40	KW1	1.00 X 1.30
DD	1.50 X 2.20	KW2	0.90 X 1.30
D1	1.00 X 2.20	KW3	0.80 X 1.30
D2	0.90 X 2.20	V1	0.60 X 1.00
D3	0.75 X 2.20	V2	0.55 X 1.00
KD	0.90 X 2.50	LD	0.80 X 2.20
FD1	3.40 X 2.50	FD	1.00 X 2.20
FD2	3.20 X 2.50	FD6	4.85 X 2.50
FD3	3.10 X 2.50	FD7	7.70 X 2.50
FD4	3.00 X 2.50	FD8	4.30 X 2.50
FDS	2.80 X 2.50	FD9	4.00 X 2.50
		FD10	3.90 X 2.50

ALL BALCONIES TO BE ENCLOSED WITH SLIDING GLASS PANEL SHUTTER WITH PARAPET
 OWNER : ARP BORDA CONSTRUCTION LLP.
 PROJECT : "FERREIRA ARCADE"
 PROPOSED COMMERCIAL AND RESIDENTIAL BUILDINGS AND COMPOUND WALL AT BORDA, MARGAO - GOA
 DATE: 14/11/23 PT SHEET NO 133/ CHALTA NO 20
 SCALE: 1:100 & 1:500 JOB NO: 2982 DRG NO: REVISION 09
 OWNER: ENGINEER: UDAY SAWANT
 S.E. (CIVIL) Reg. No. ER/0022/2010
 SAWANT & ASSOCIATES ARCHITECTS ENGINEERS INTERIOR DESIGNERS BORDA ARCADE, 1ST FLOOR MARGAO, MARGAO - GOA. PHONE NO: 011 2786993

Development Permission Granted
 Subject To Conditions Vide Order
 No. SGPDA/PI/6355/2024-25
 Dated 18.04.2024
 Municipal Engineer
 Margao Municipal Council
 Member Secretary

REVISED