


FRONT ELEVATION - BLOCK "A" SCALE 1:100



SECTION AT A-A - BLOCK "A" SCALE 1:100




SECTION AT A-A - BLOCK "A" SCALE 1:100

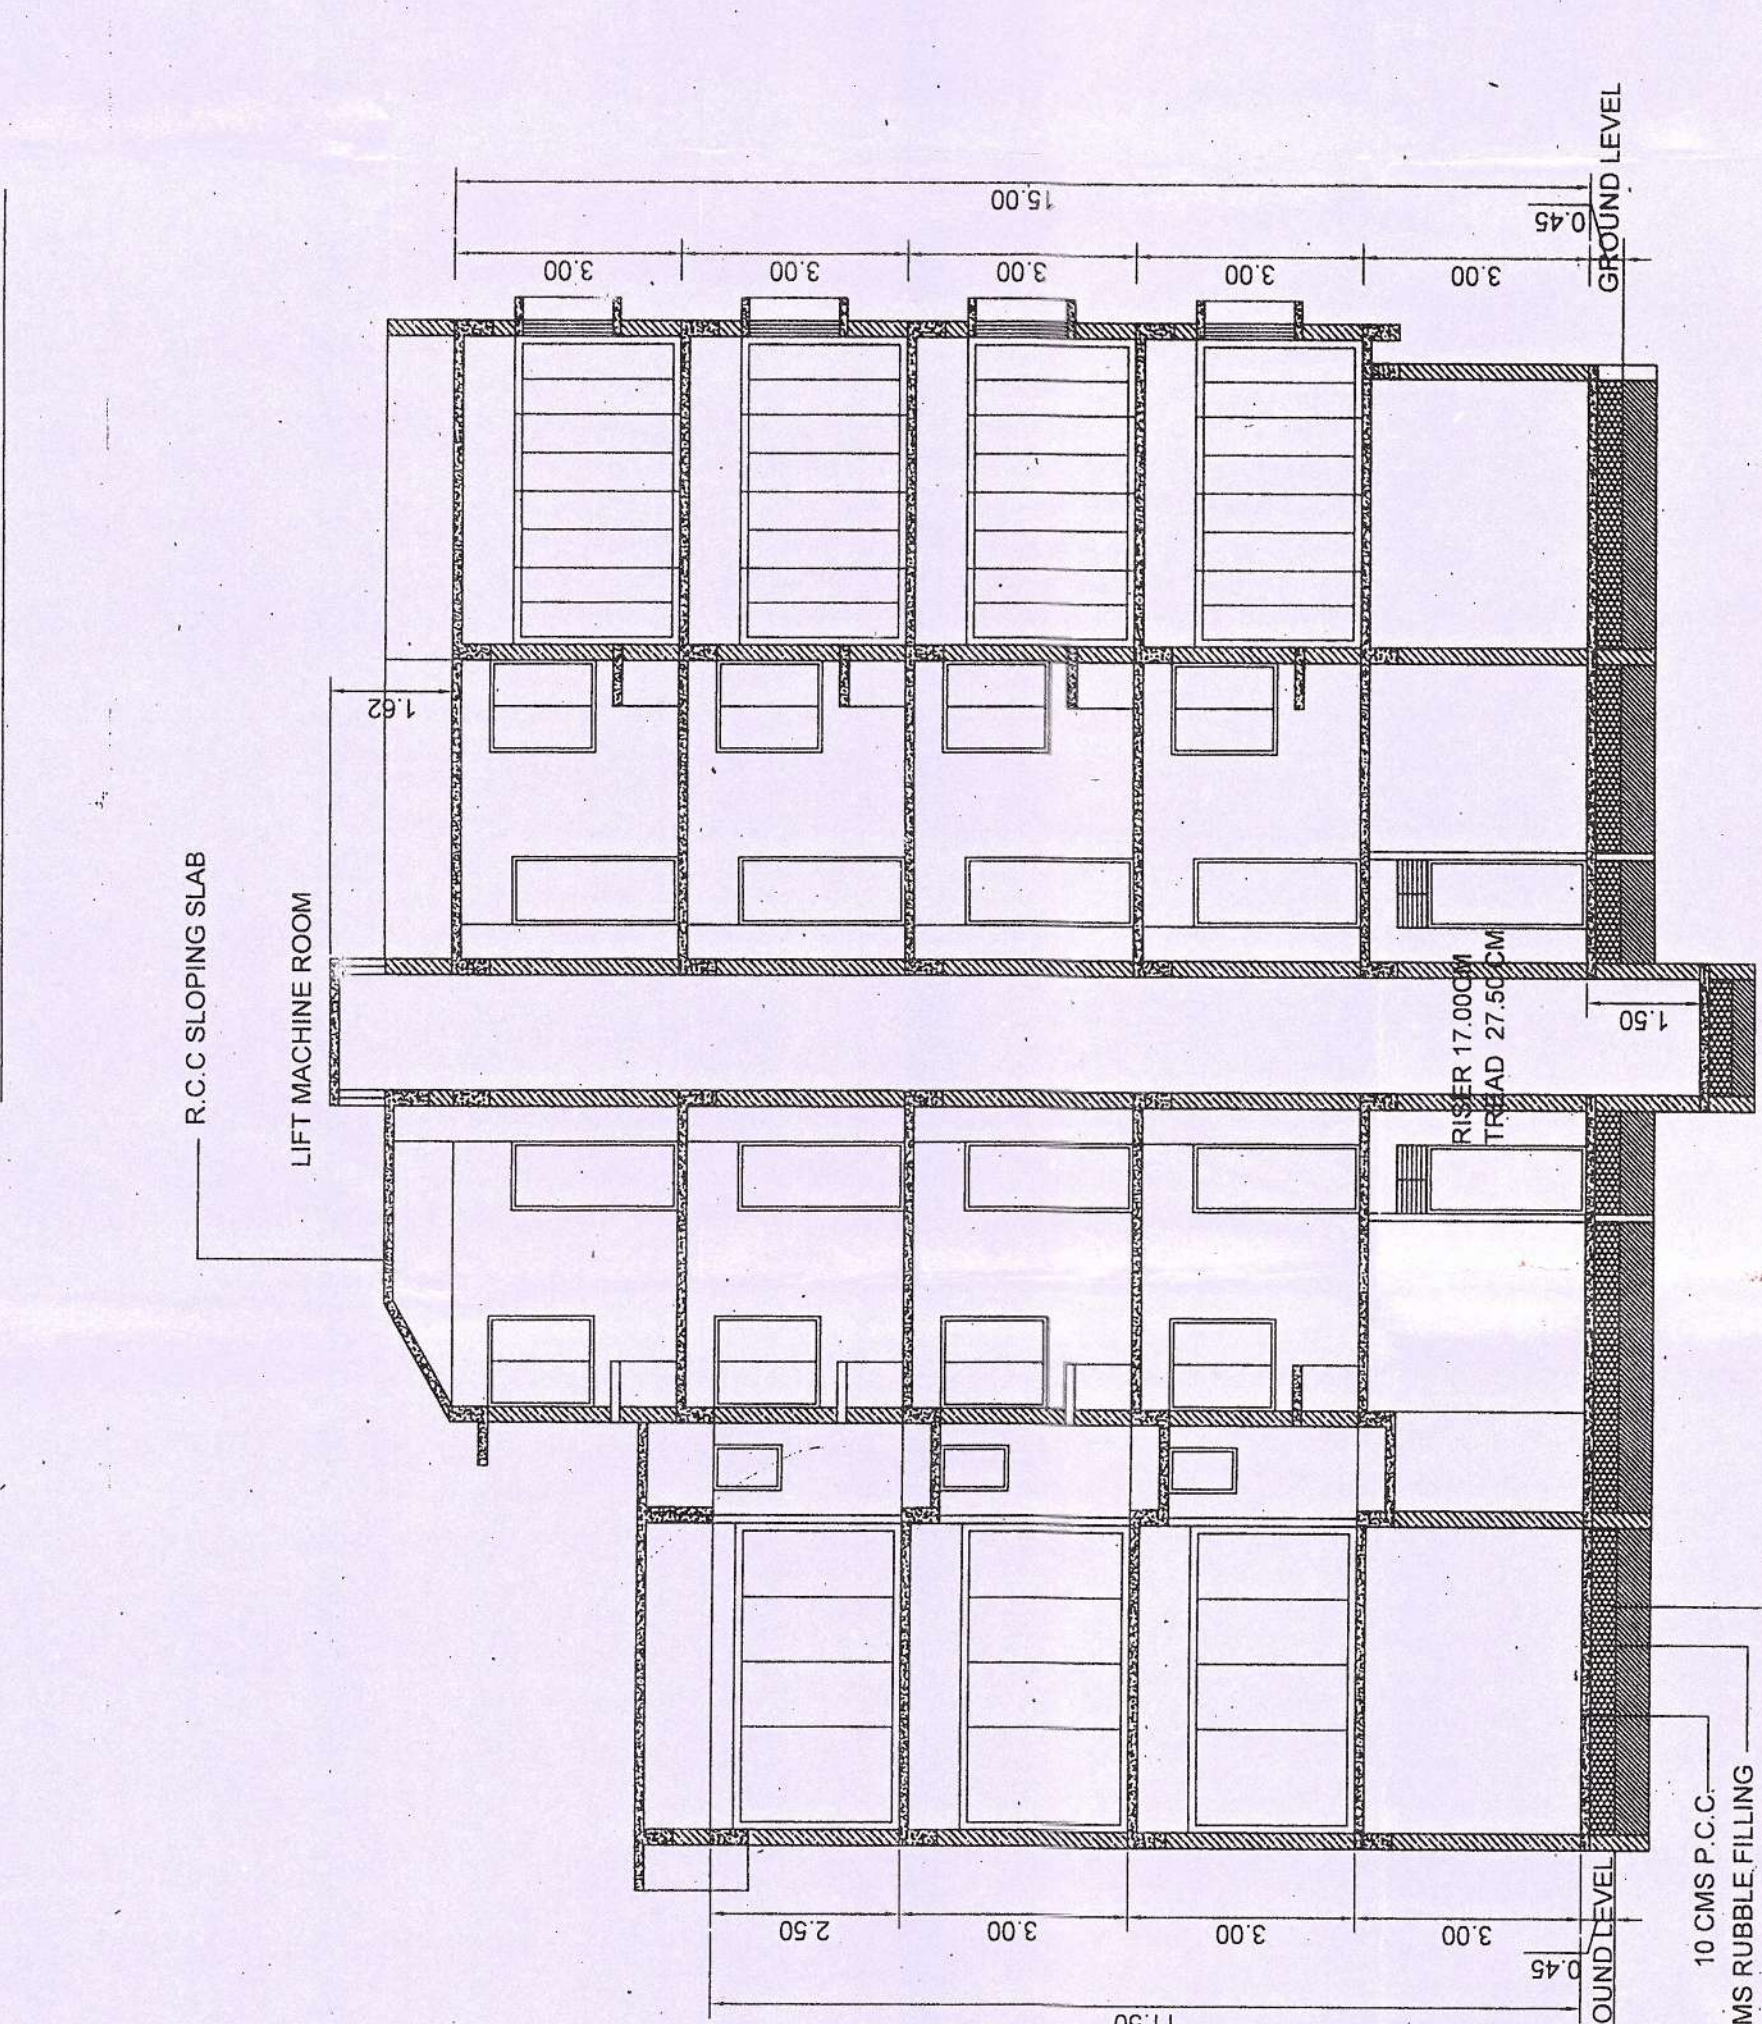



DOORS & WINDOWS SCHEDULE

DESIG.	SIZE	DESCRIPTION
D1	0.75M X 2.10M	GRANITE FRAMED & LAMINATE FINISHED DOOR
D2	0.90M X 2.10M	T.WOOD FRAMED & LAMINATE FINISHED DOOR
D3	1.00M X 2.10M	T.WOOD FRAMED & LAMINATE FINISHED DOOR
D4	1.10M X 2.10M	T.WOOD FRAMED & LAMINATE FINISHED DOOR
D5	1.20M X 2.10M	T.WOOD FRAMED & LAMINATE FINISHED DOOR
FD	3.50M X 2.20M	ALUMINIUM SLIDING FRENCH DOOR
FE	4.00M X 2.20M	ALUMINIUM SLIDING FRENCH DOOR
W1	0.60M X 0.90M	ALUMINIUM LOUVERED VENTILATOR
W2	0.75M X 2.00M	ALUMINIUM FRAMED SLIDING WINDOW
W3	0.80M X 2.00M	ALUMINIUM FRAMED SLIDING WINDOW
W4	1.20M X 1.20M	ALUMINIUM FRAMED SLIDING WINDOW
W5	1.00M X 1.20M	ALUMINIUM FRAMED SLIDING WINDOW
W6	1.50M X 1.50M	ALUMINIUM FRAMED SLIDING WINDOW
RS	3.50 M X 2.50M	M.S ROLLING SHUTTER


TERRACE LEVEL PLAN SCALE 1:100

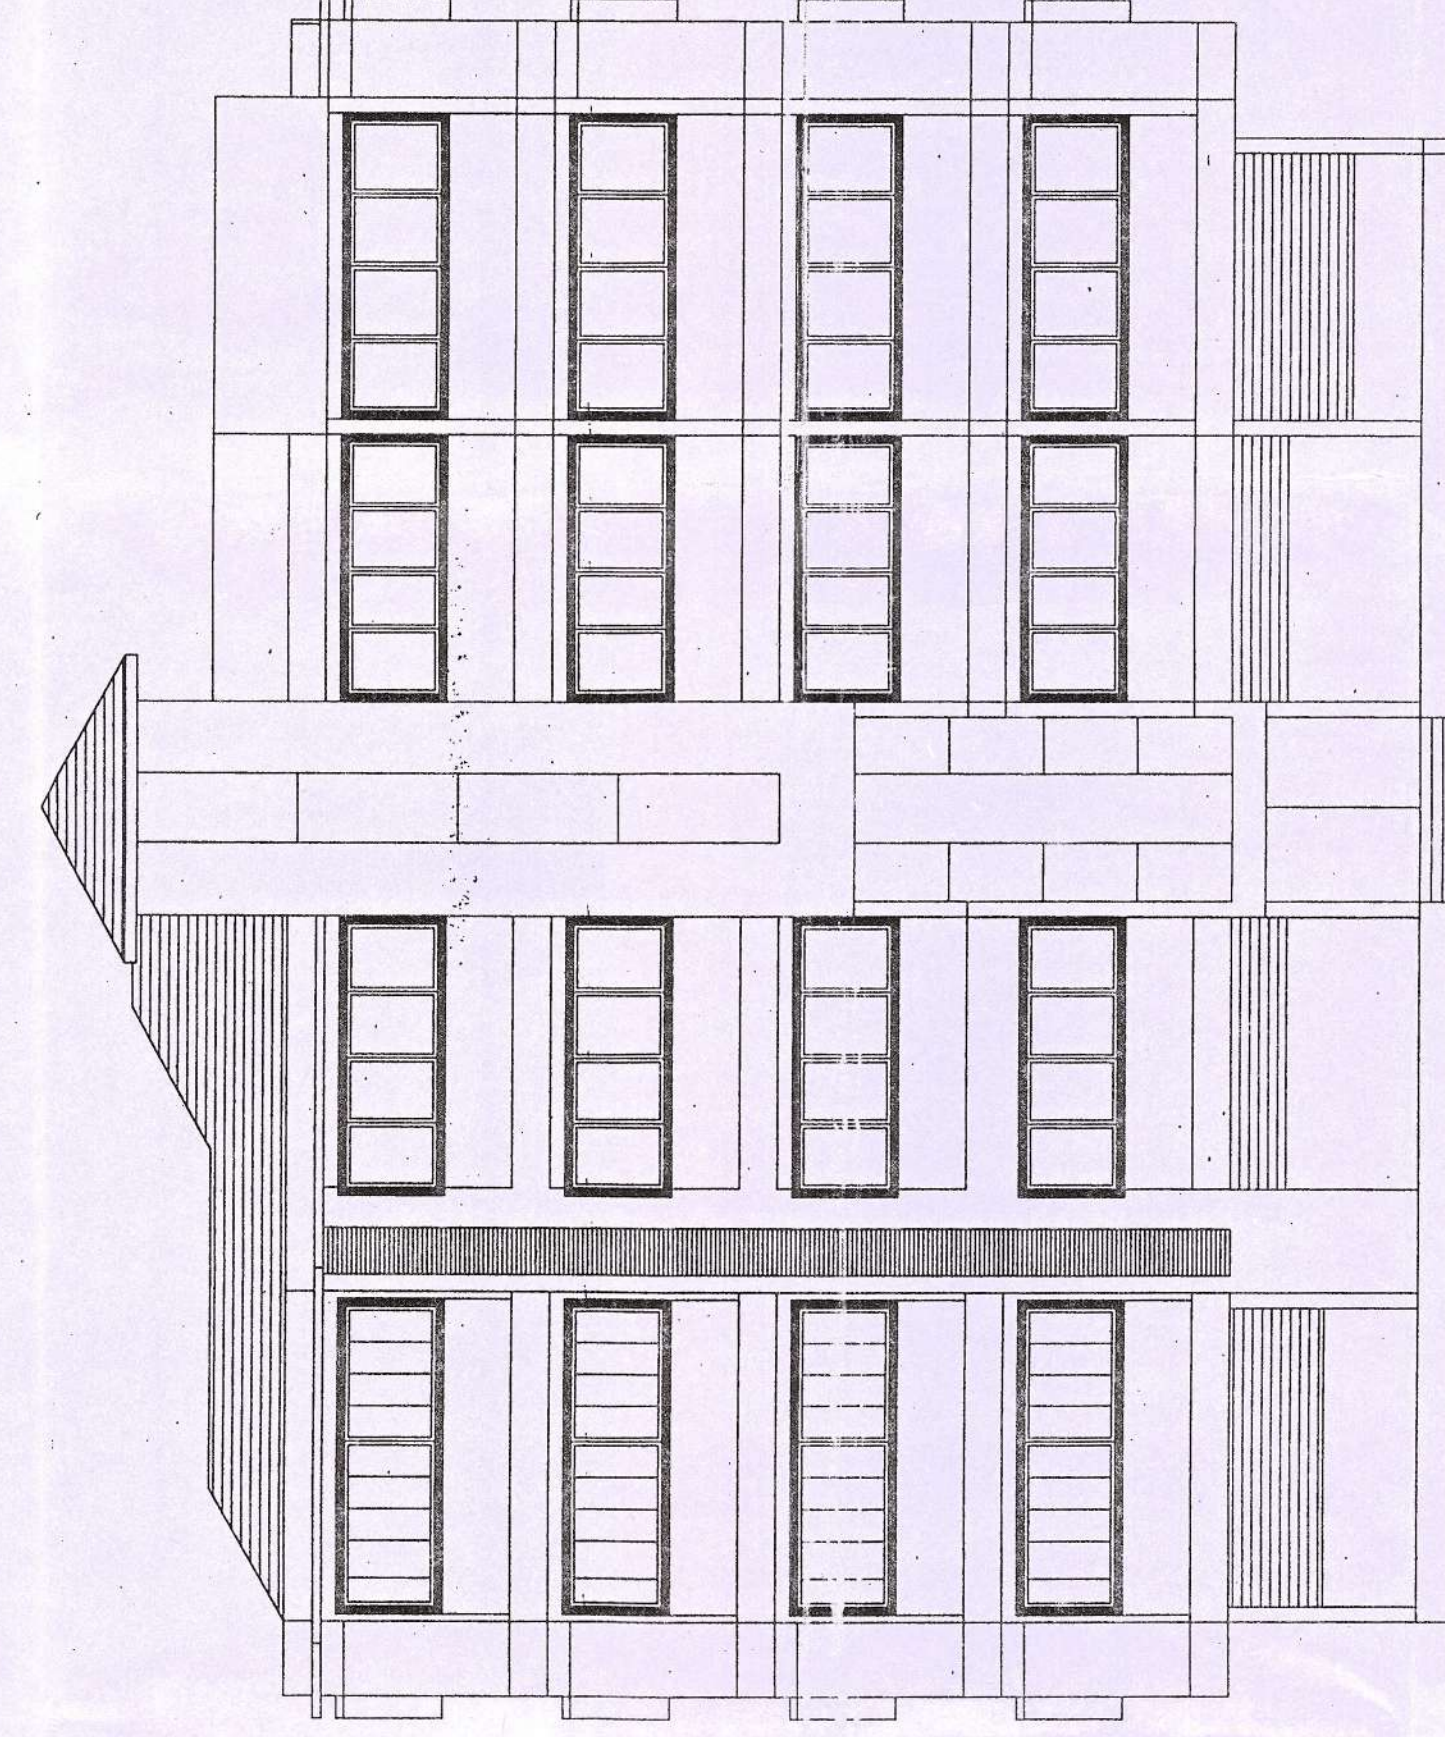



FRONT ELEVATION - BLOCK "B" SCALE 1:100

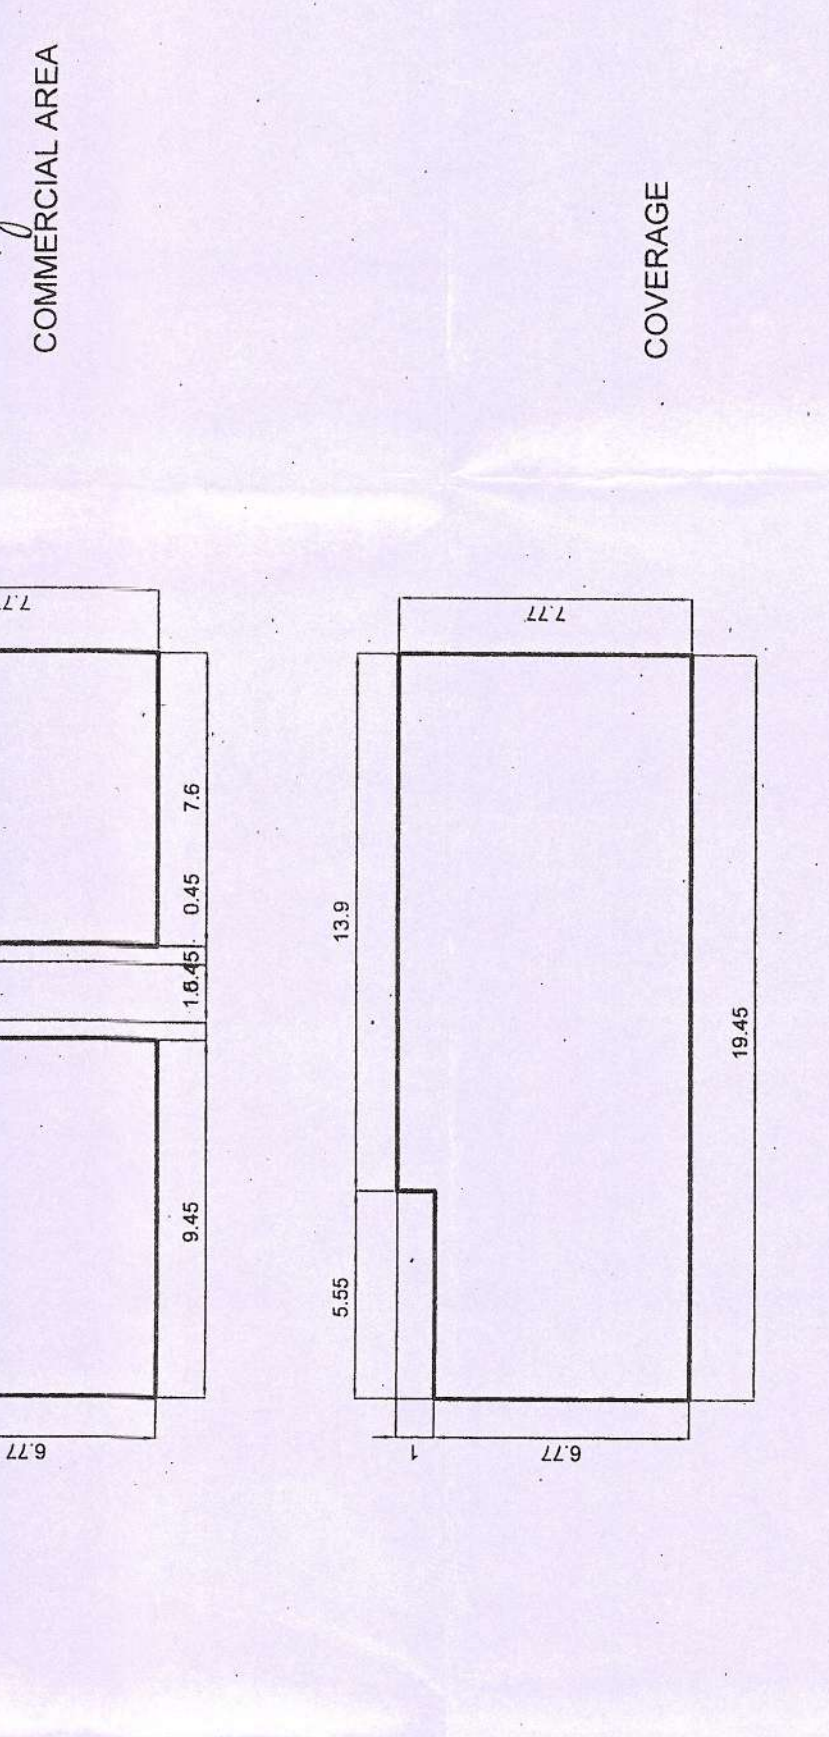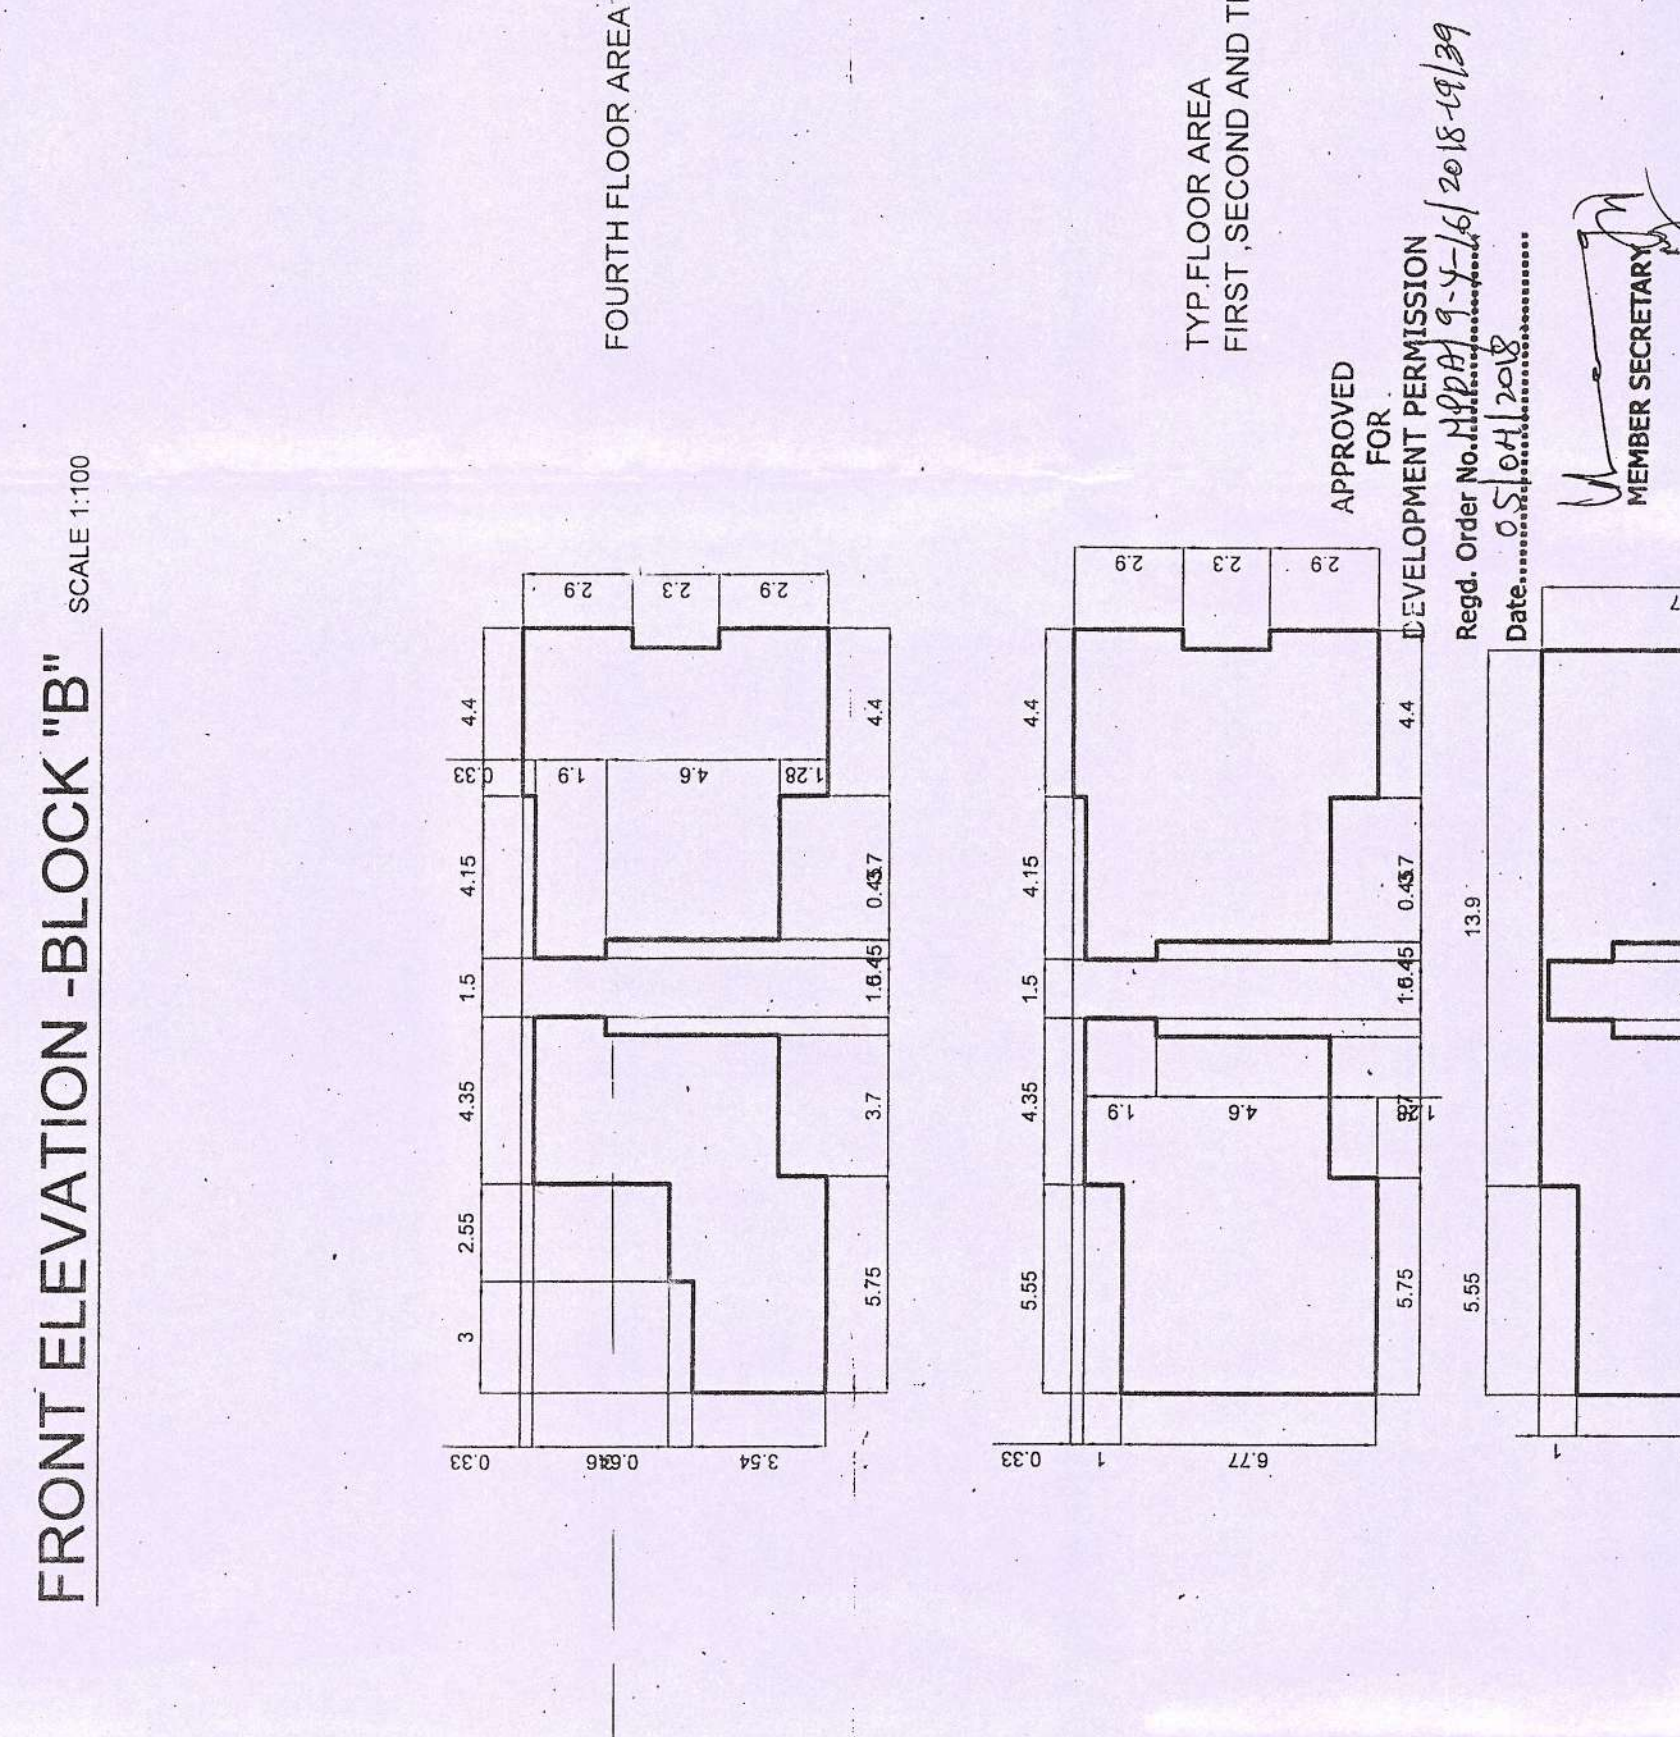


AREA DIAGRAMS SCALE 1:200

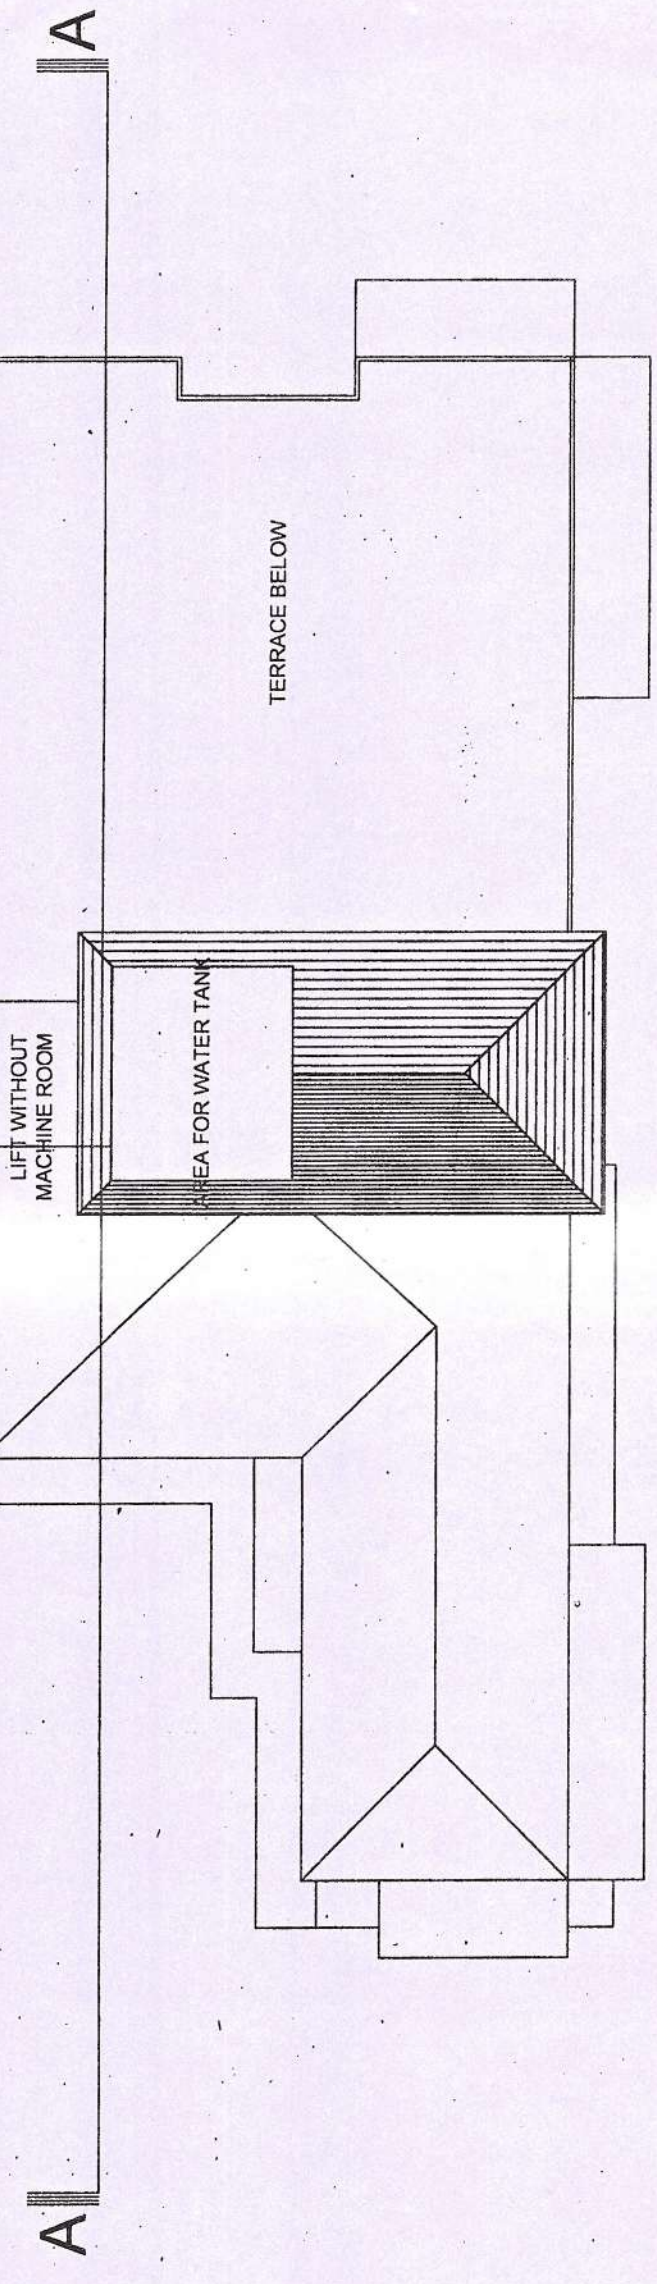


ROOF LEVEL PLAN SCALE 1:100

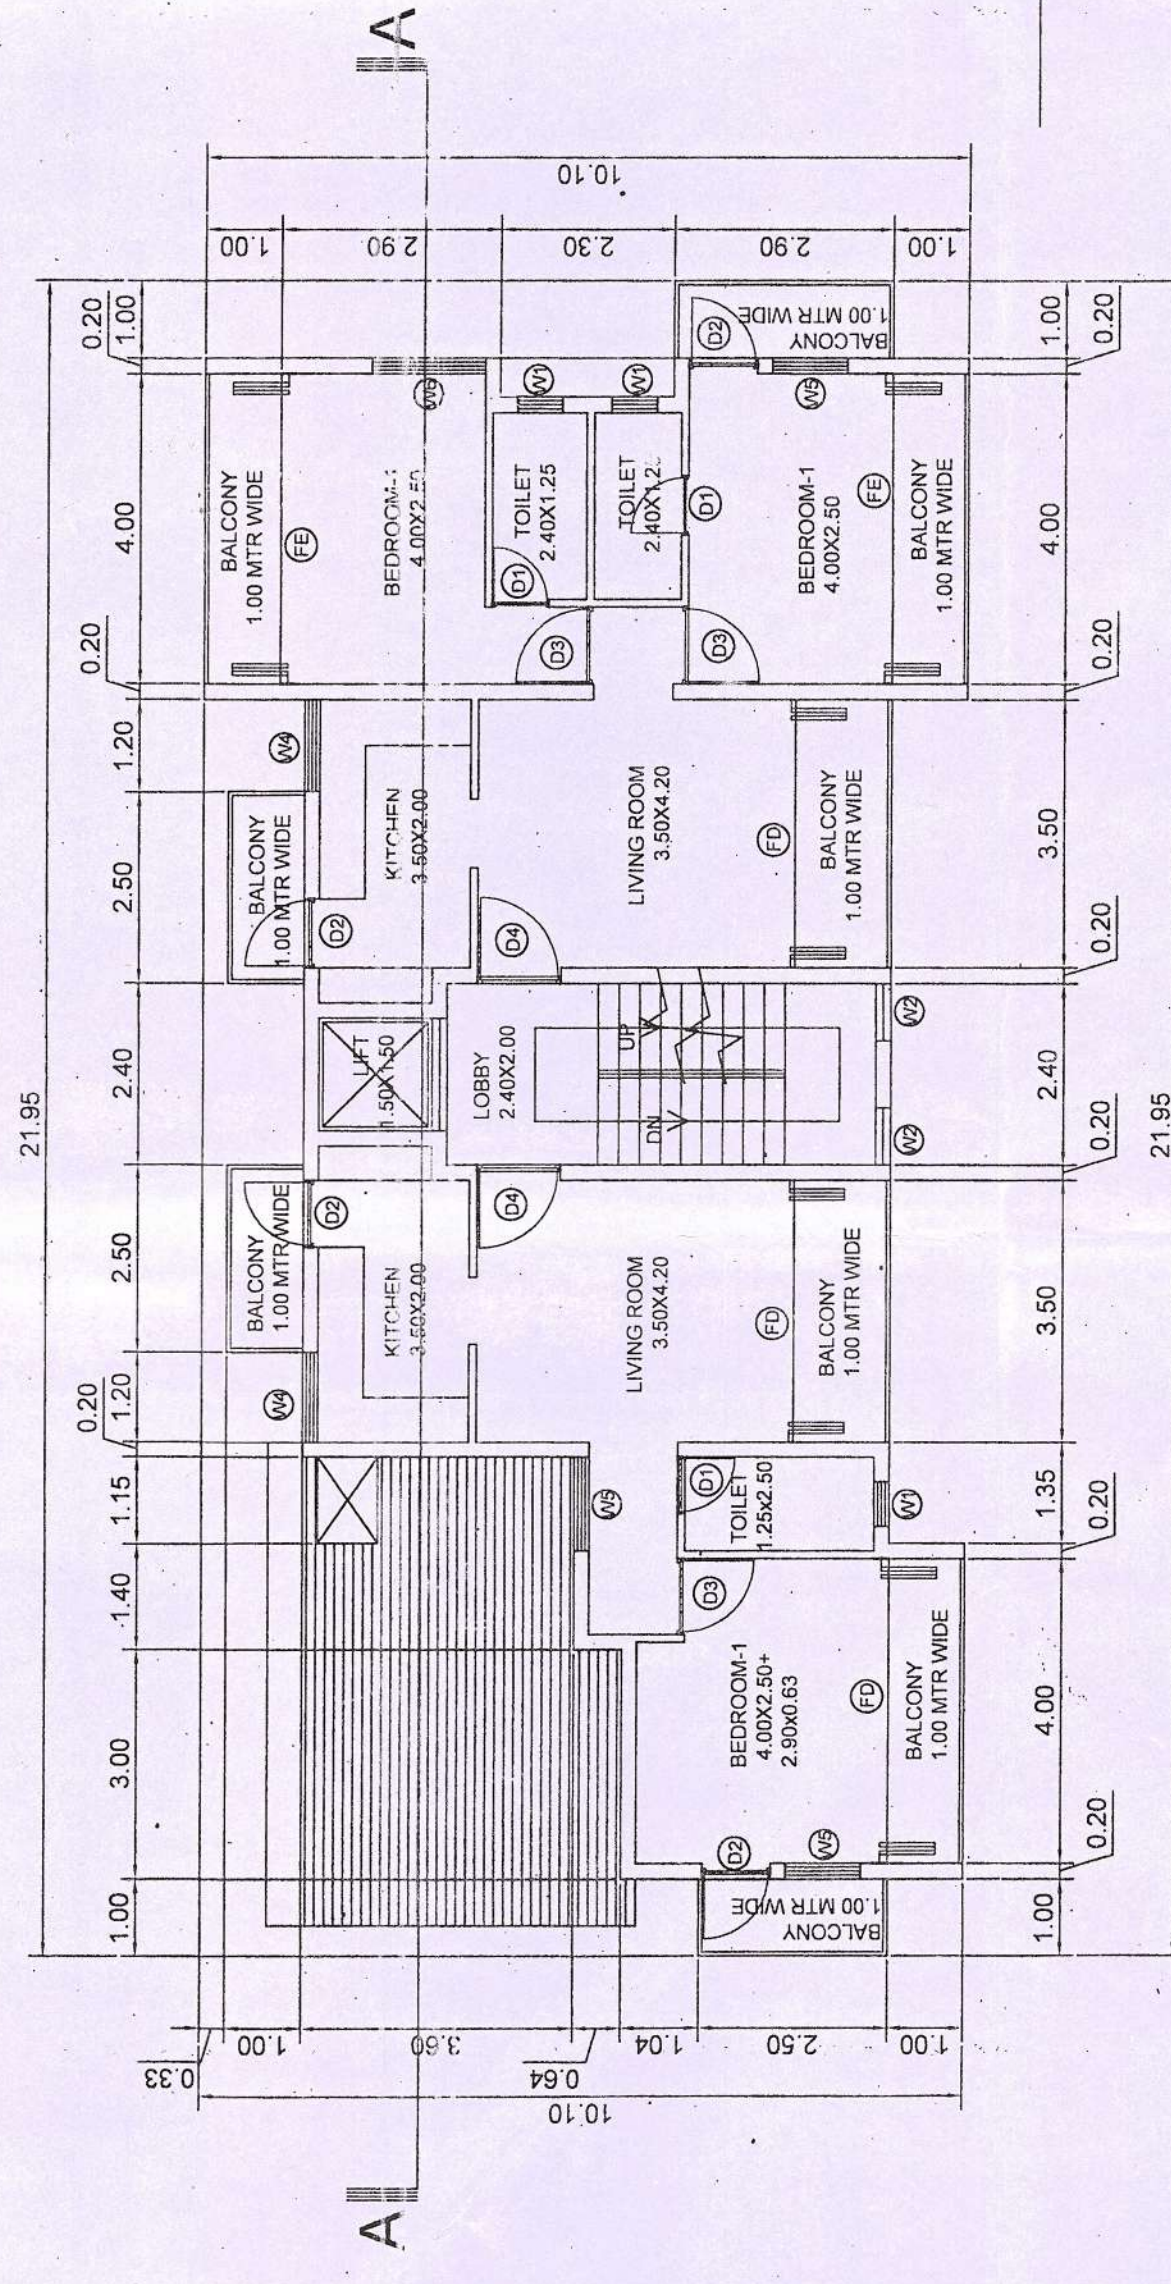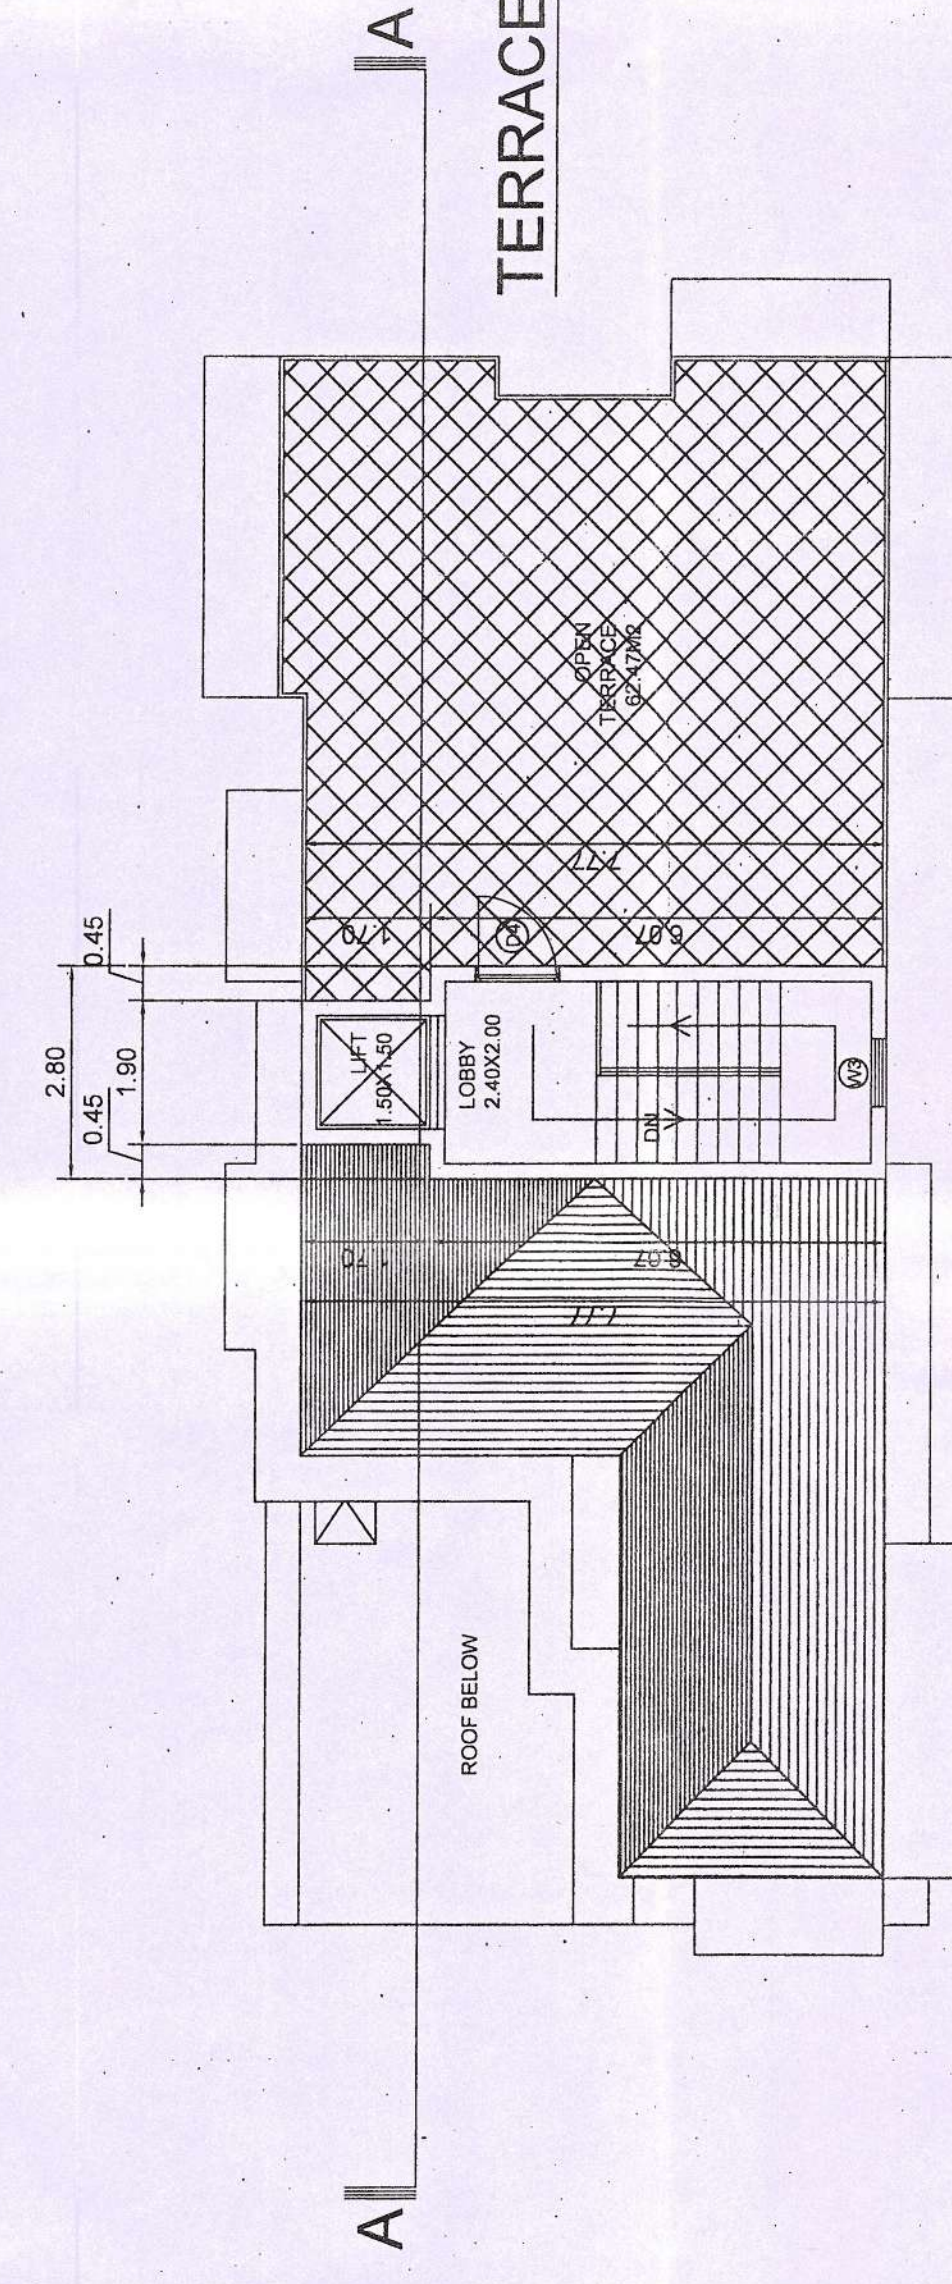


FOURTH FLOOR PLAN SCALE 1:100

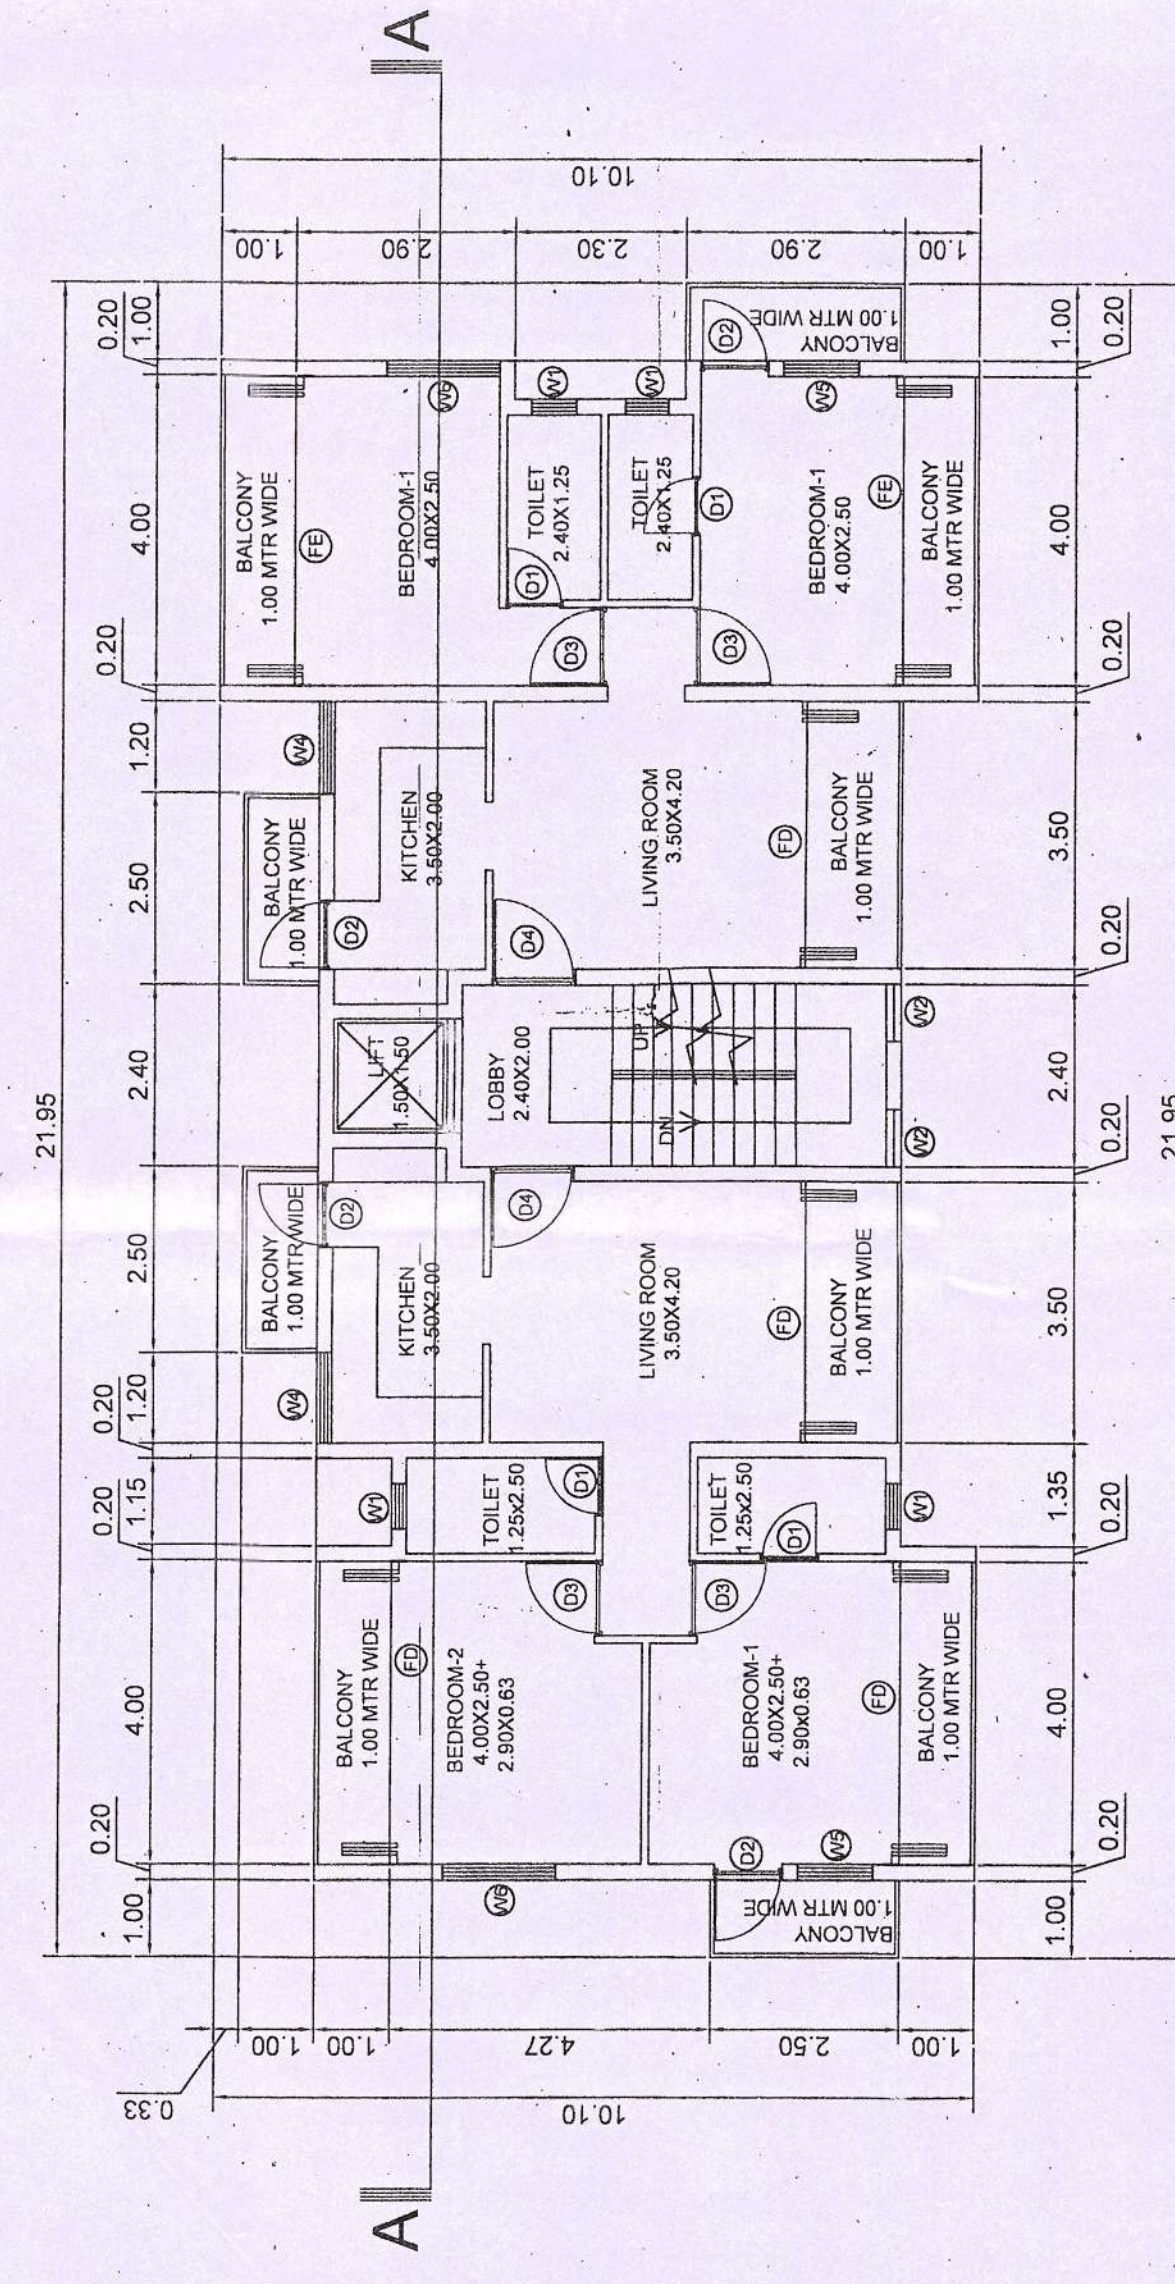

TYP. FIRST, SECOND, THIRD FLOOR PLAN SCALE 1:100

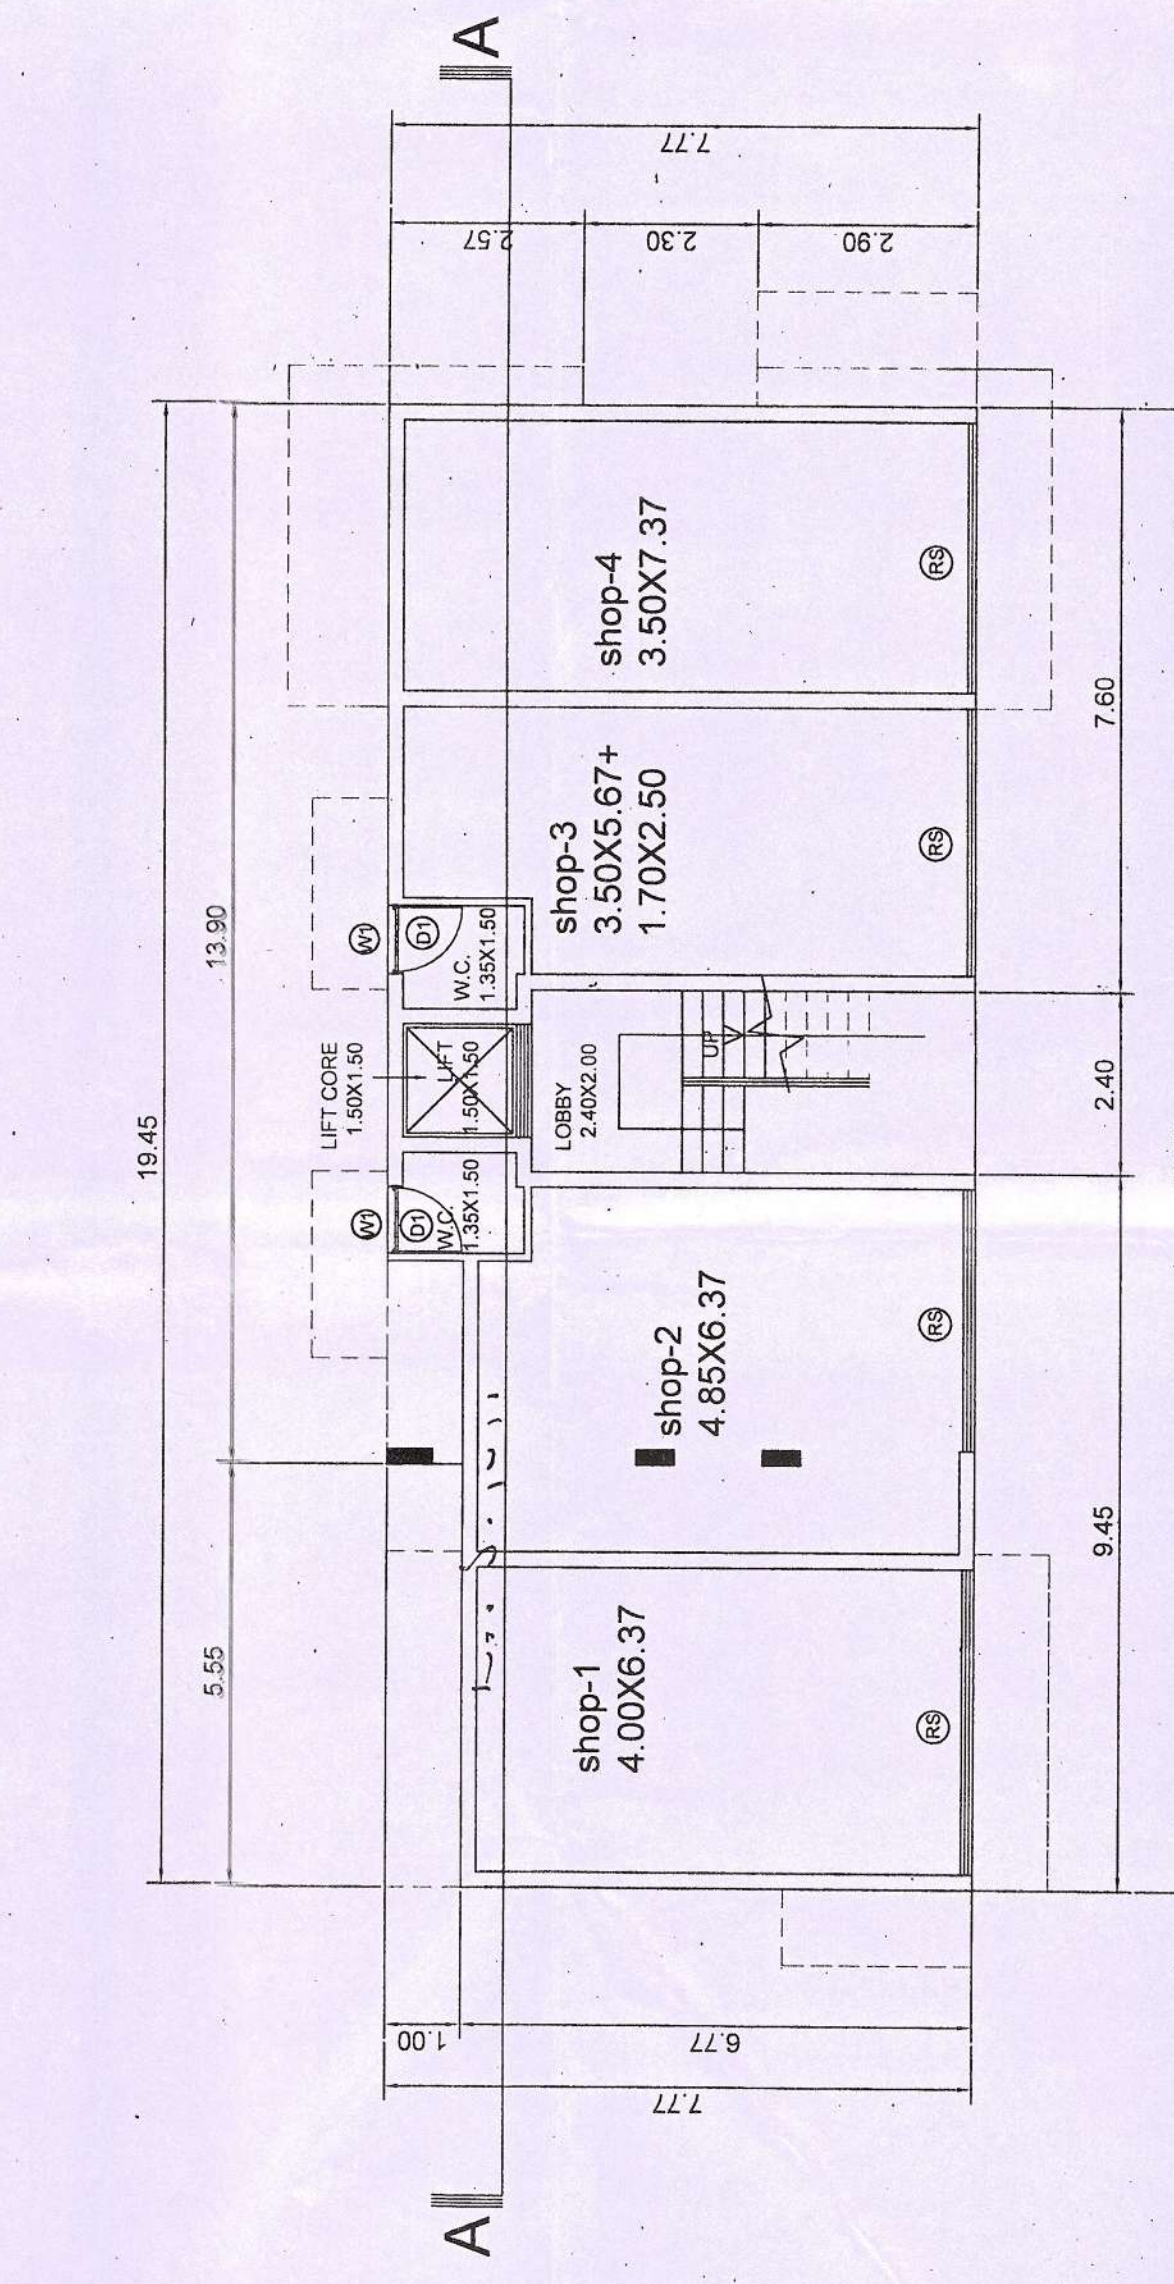

GROUND FLOOR PLAN SCALE 1:100

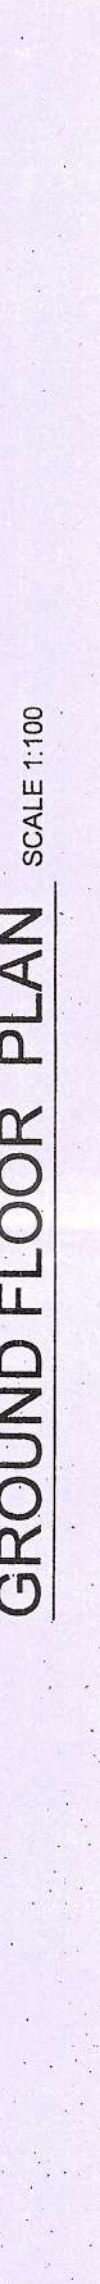

ARCHITECT'S SIGN
SANDEEP J. SAWANT
 C.A. Reg. No. AR/0008/2016/70
 P.W.D. Reg. No. P.W.D./ARCH/INTERIOR/100/2016
 ARCHITECT/INTERIOR DESIGNER
 MUMBAI

PROJECT:
 PROPOSED RESIDENTIAL / COMMERCIAL BUILDING - "SAFIRE"
 WITH COMPOUND WALL ON PROPERTY BEARING S.N.O.B/2/3/4 - PART
 PROP. K.P. YADAV AT VILLAGE DABOLIM, MORLIWAG TALUKA, GOA

CLIENT:
 MR. K.P. YADAV

ARCHITECTS:
 A.S.J. SANDEEP SAWANT
 PLAN AND PLANNERS
 SHOP NO. 2 & 3 FLOOR APNA BANGAR
 MOBILE: 9822472022

SUBJECT OF DRAWING:
 SUBMISSION DRAWING

REVISIONS

SR NO.	DESCRIPTION	AREA
01	AREA OF PLOT	1700.00M ²
02	AREA IN ROAD WIDENING	NIL
03	PERMISSIBLE COVERAGE (40%)	680.00M ²
04	EXISTING COVERED AREA	150.00M ²
05	EXISTING COVERED AREA	2500.00M ²
06	EXISTING F.A.R.	NIL
07	AREA TO BE DEMOLISHED	NIL
08	AREA DETAILS BLOCK "A"	143.69M ²
09	PROPOSED COMMERCIAL AREA	188.37M ²
10	AREA IN STILT/PARKING	146.89M ²
11	FIRST FLOOR AREA	309.44M ²
12	SECOND FLOOR AREA	309.44M ²
13	THIRD FLOOR AREA	309.44M ²
14	FOURTH FLOOR AREA	309.44M ²
15	SIXTH FLOOR AREA	233.89M ²
16	TOTAL FLOOR AREA	1946.20M ²
17	AREA IN VERANDAH	NIL
18	AREA IN STAIRCASE/STAIRWAY	493.64M ²
19	AREA IN TERRACE SERVICES	89.84M ²
20	AREA IN TERRACE SERVICES	521.29M ²
21	AREA IN TERRACE SERVICES	507.15M ²
22	AREA IN TERRACE SERVICES	507.15M ²
23	AREA DETAILS BLOCK "B"	146.89M ²
24	PROPOSED COVERED AREA	128.24M ²
25	GROUND FLOOR AREA	123.39M ²
26	FIRST FLOOR AREA	123.39M ²
27	SECOND FLOOR AREA	107.00M ²
28	THIRD FLOOR AREA	4.88M ²
29	FOURTH FLOOR AREA	NIL
30	AREA IN VERANDAH	NIL
31	AREA IN STAIRCASE/STAIRWAY	NIL
32	AREA IN TERRACE COMMON	NIL
33	AREA IN TERRACE COMMON	55.22M ²
34	AREA IN TERRACE COMMON	125.24M ²
35	AREA IN TERRACE COMMON	67.87M ²
36	TAXATION AREA S.U.A	955.00M ²
37	TOTAL COVERED AREA	2546.74M ²
38	FLOOR AREA CONSUMED	148.89M ²
39	CAR PARKING	65 CARS
40	TOTAL S.U.A FOR TAX	3959.49M ²

DEALT: SANDEEP CHECKED: SANDY
SCALE: 1:100 **DATE:** 01-03-18
JOB NO. 88 **DRAWING NO. R-0**

Approved proposed construction/
 Sub-Division prior Licence
 No. VP.2011.111226/111226/2016/2016
 Resolution No. 2016/2016/2016
 Meeting Held on: 20/06/2016

MEMBER SECRETARY

SECTION AT A-A - BLOCK "B" SCALE 1:100

PROPOSED RESIDENTIAL / COMMERCIAL BUILDING "SAFIRE" - BLOCK "B"