


Approved in the Panchayat Meeting vide Resolution No. 3(E) dated 14/10/2022 with subject in the captioned land shown vide permission No. 17 (V.P.S.S./2022-23) Amended 14/10/2022 for - survey (H.S. Compd/1051)



V.P. SARPANCH  
SIOLIM - SODIEM  
BARDEZ - GOA


VILLAGE PANCHAYAT SECRETARY  
Siolim, Sodiem

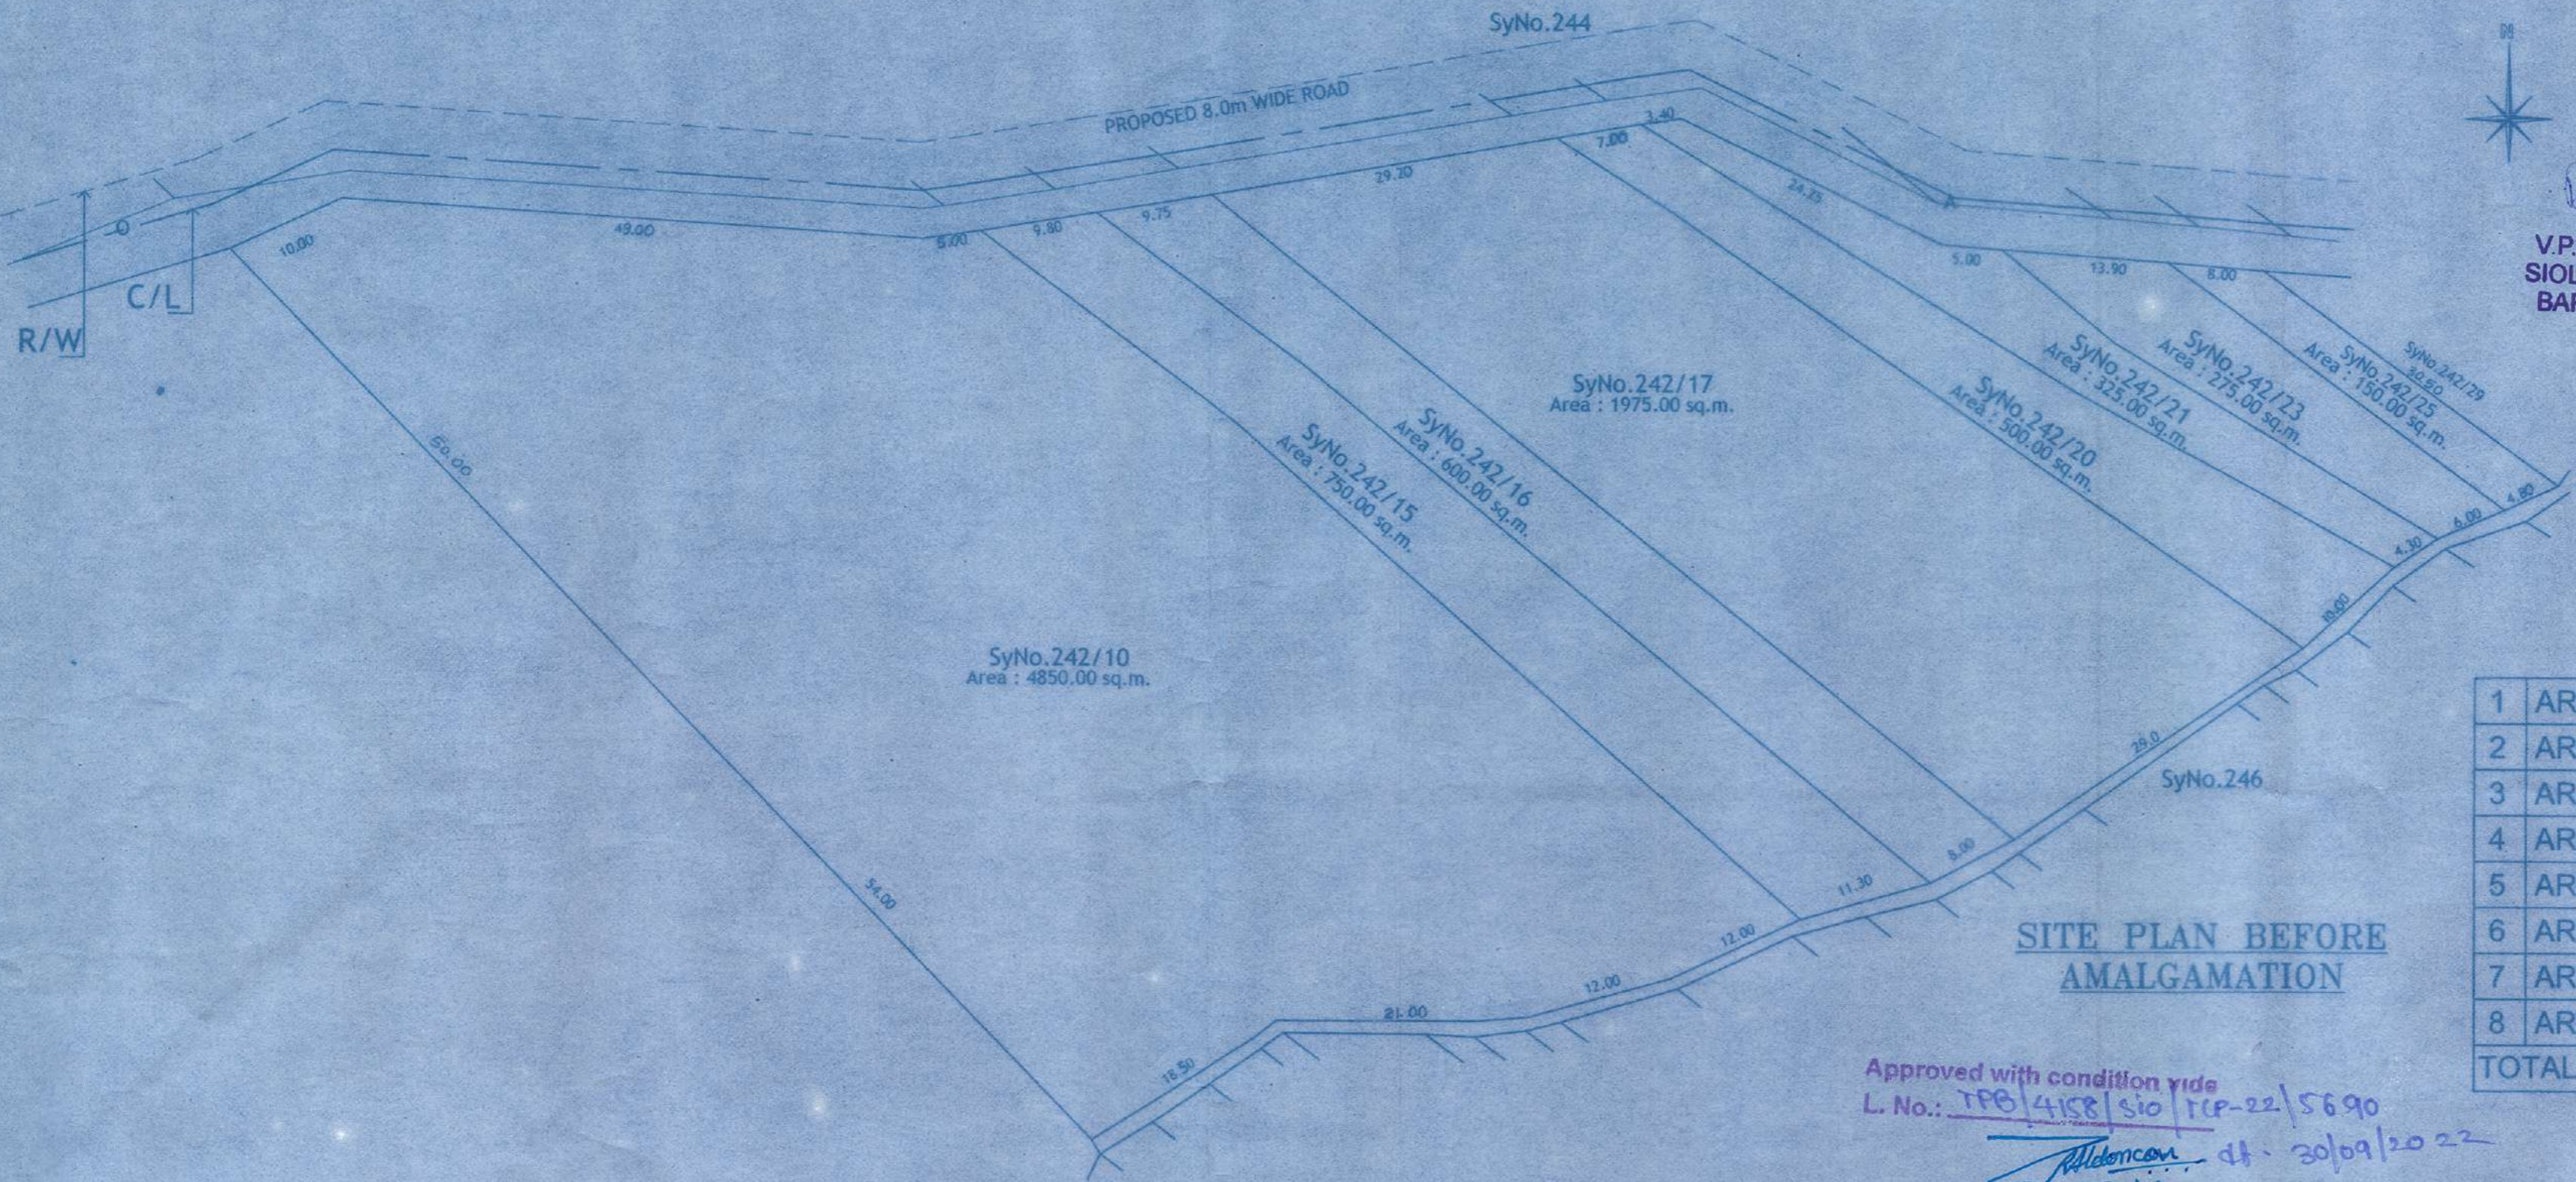

1	AREA UNDER S.No.242/10	4850.00
2	AREA UNDER S.No.242/15	750.00
3	AREA UNDER S.No.242/16	600.00
4	AREA UNDER S.No.242/17	1975.00
5	AREA UNDER S.No.242/20	500.00
6	AREA UNDER S.No.242/21	325.00
7	AREA UNDER S.No.242/23	275.00
8	AREA UNDER S.No.242/25	150.00
TOTAL AREA TO BE AMALGAMATED		9,425.00

SITE PLAN BEFORE AMALGAMATION

Approved with condition vide L.No.: TPB/4188/SIO/TCP-22/5690 dt. 30/09/2022  
Dy. Town Planner  
Town & Country Planning Dept  
Govt. of Goa, Mapusa

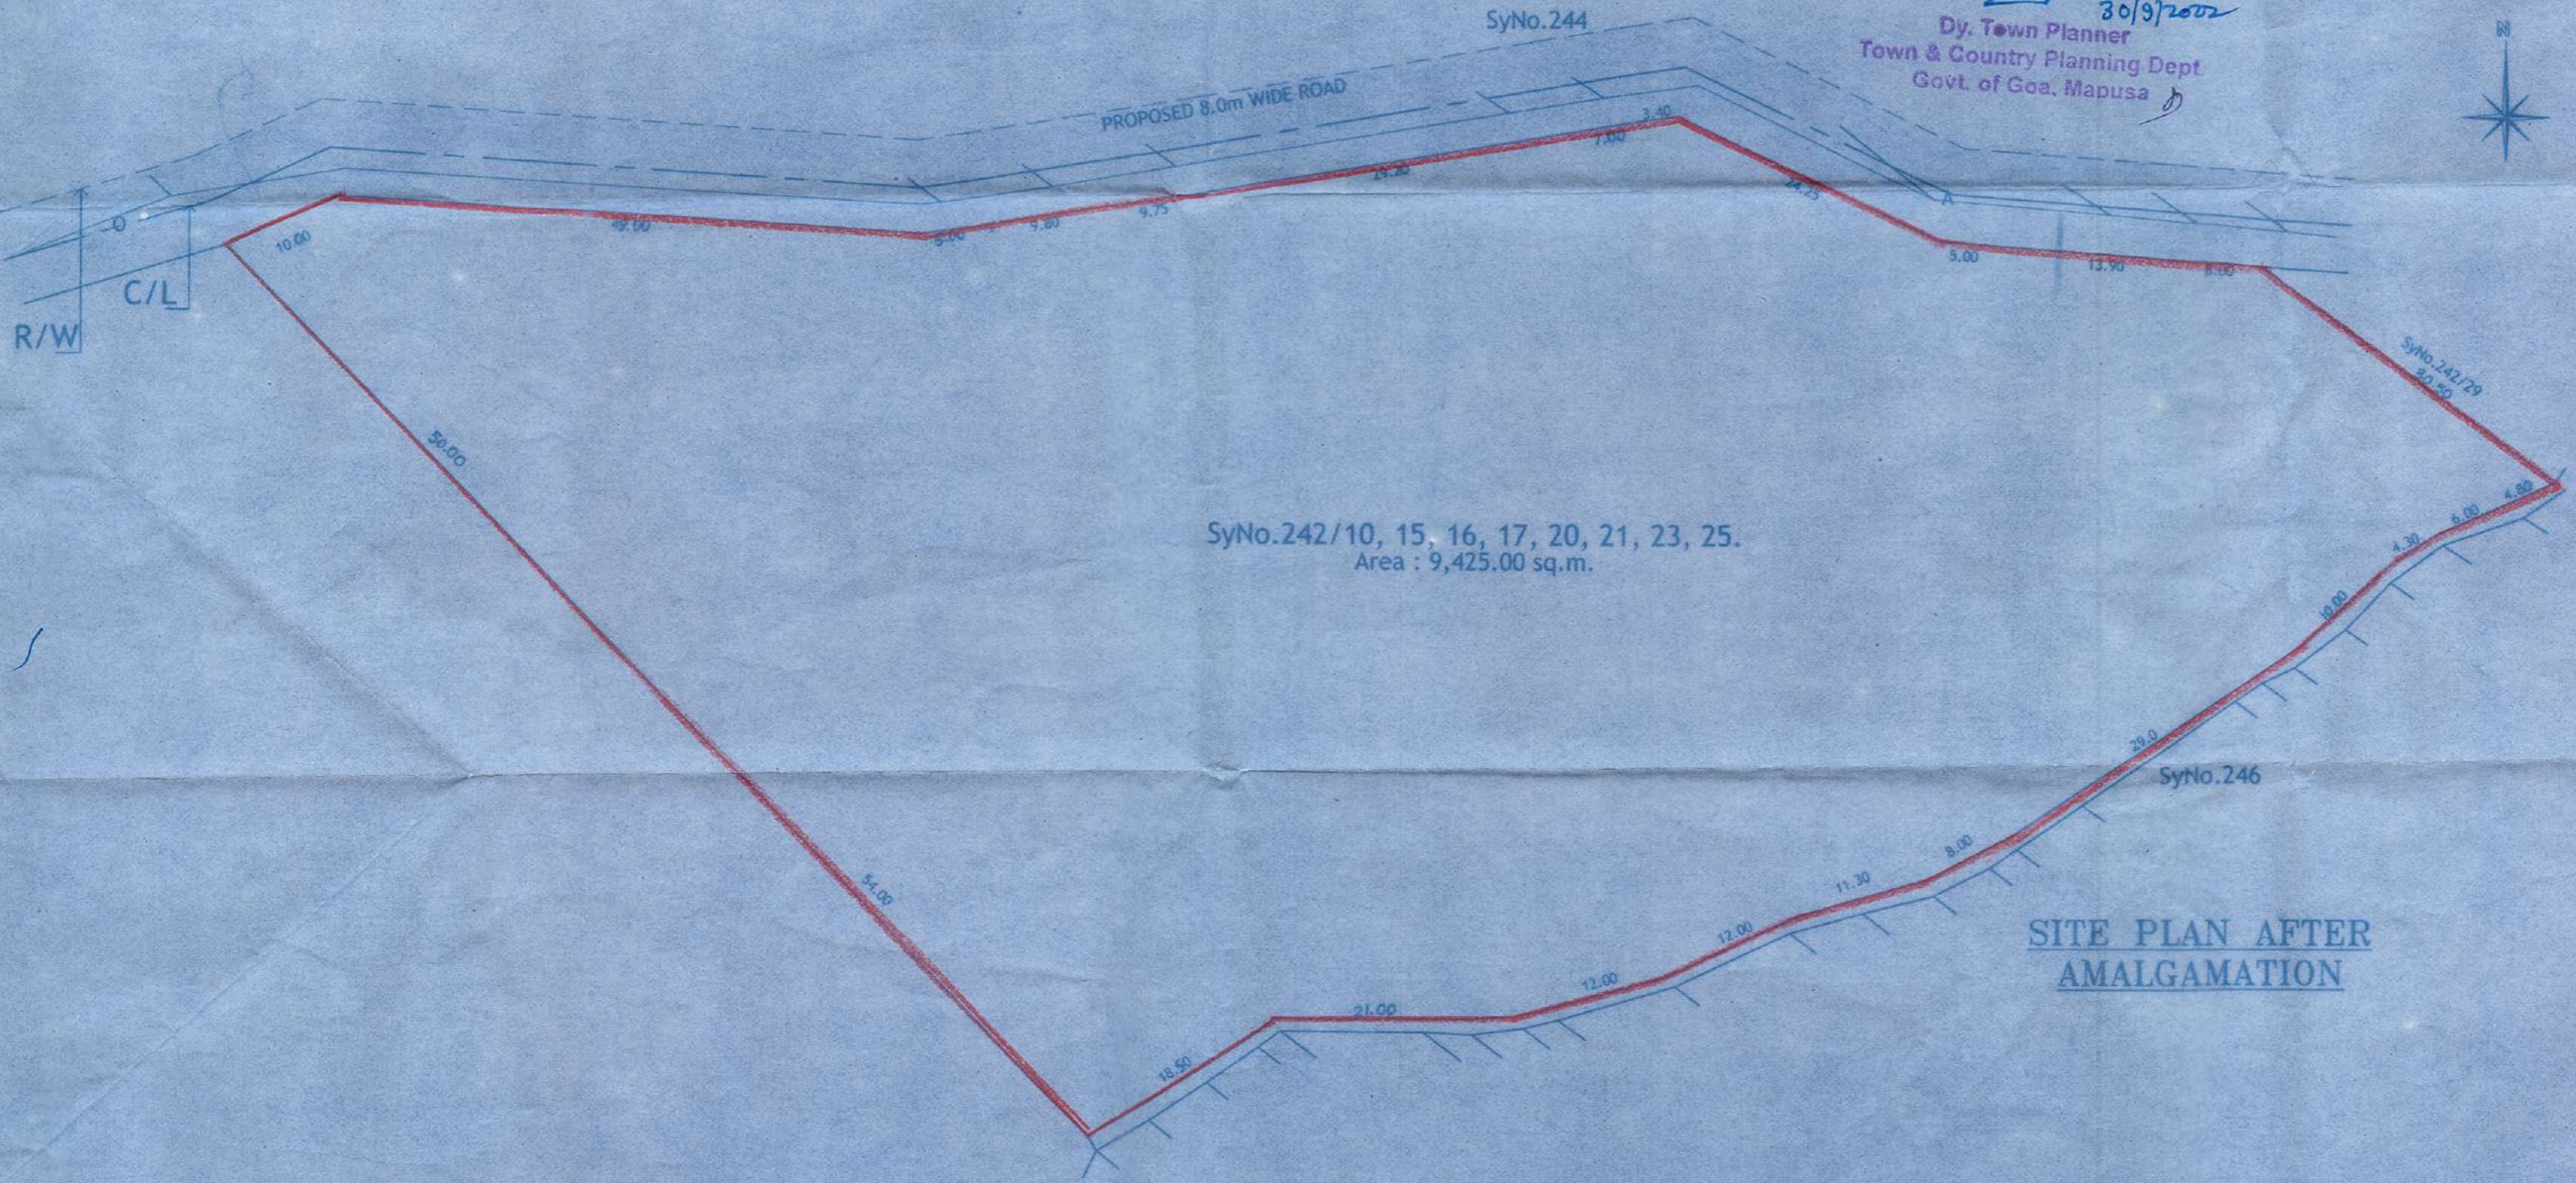

SITE PLAN AFTER AMALGAMATION

Ref: TPB/4185/SIO/TCP-21/206  
Dated: 13-01-2021

PROJECT: CASA AUREA  
REVISED AMALGAMATION ON PLOT BEARING S.NO/SUB DIV No. 242/10,15,16,17,20,21,23 & 25 SITUATED AT MAINA, SIOLIM,VILLAGE, BARDEZ TALUKA, GOA.

OWNER:  
MVR Seaview Homes Pvt. Ltd.

DRN BY: K.G. JOB NO: 702/20


DATED: 06-06-2022 SCALE: 1:500

ARCHITECT'S SIGNATURE: CLIENT'S SIGNATURE:

Bryan J. Soares  
Reg. No. CA/89/12085  
AR/0031/2010



ARCHITECTS:  
SOARES & ASSOCIATES  
G-1, VIKAS BUILDING,  
18TH JUNE ROAD,  
PANJIM, GOA.  
PH/FAX : 2228040 , 2430010  
e-mail: soares88@gmail.com

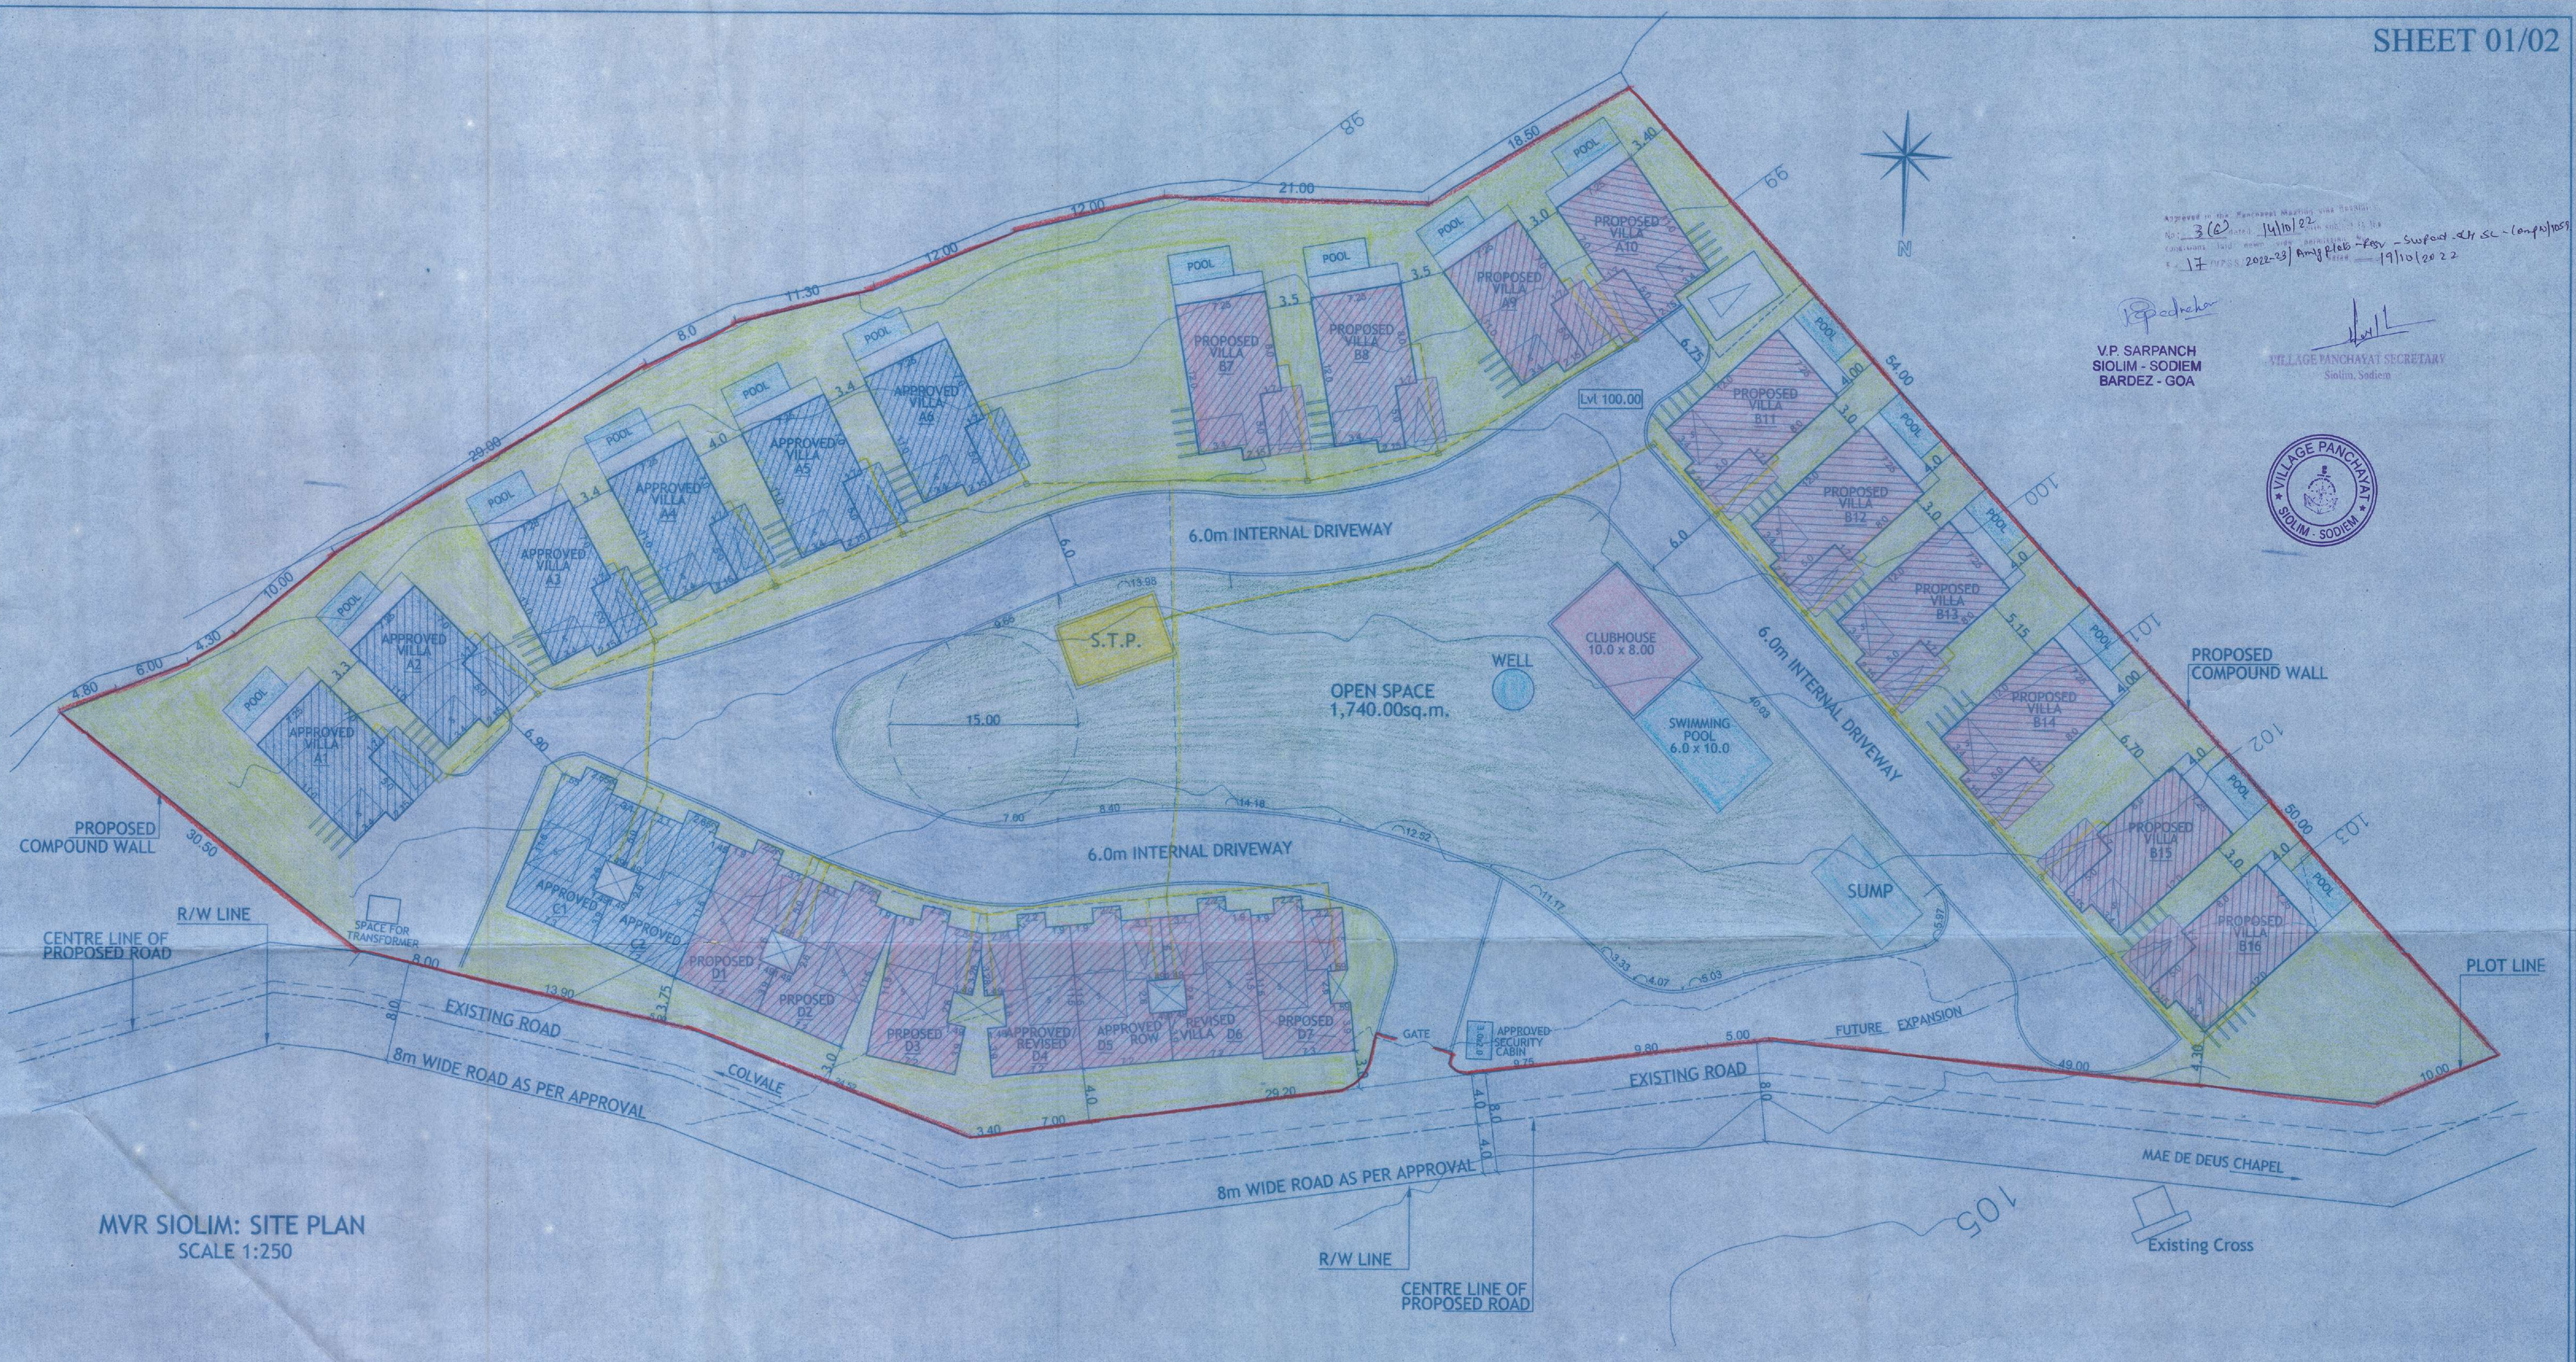


Approved in the Municipal Meeting held on 14/10/22  
 No. 36/2022-23  
 17/10/2022  
 17/10/2022

V.P. SARPANCH  
 SIOLIM - SODIEM  
 BARDEZ - GOA

VILLAGE PANCHAYAT SECRETARY  
 Siodim, Sodiem



MVR SIOLIM: SITE PLAN  
 SCALE 1:250

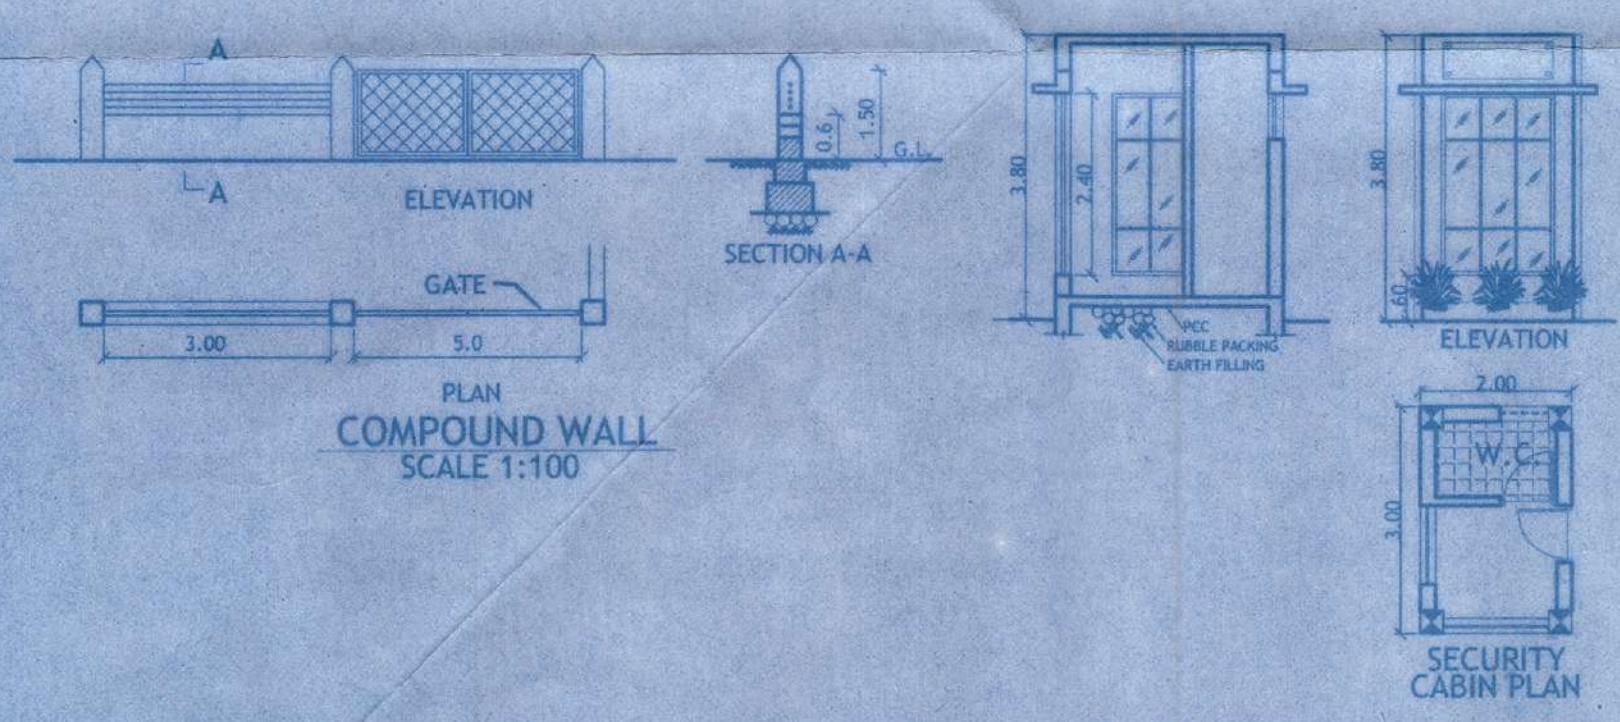

AREA STATEMENT	
A PLOT AREA	9,425.00 m2
B AREA UNDER ROAD WIDENING	0.00 m2
C NET PLOT AREA	9,425.00 m2
D PERMISSIBLE COVERED AREA (40%)	3,770.00 m2
E APPROVED COVERED AREA	1,287.30 m2
F PROPOSED COVERED AREA (13.33%)	1,256.525 m2
G TOTAL COVERED AREA (E + F) (26.99%)	2,543.825 m2
H PERMISSIBLE F.A.R. (VP2 60%) 50%	4,712.50 m2
I APPROVED F.A.R.	2,190.45 m2
J PROPOSED F.A.R. (21.46%)	2,023.425 m2
K TOTAL F.A.R CONSUMED (I + J) (44.70%)	4,213.875 m2
L REQUIRED OPEN SPACE (15% x C)	1,413.75 m2
M PROPOSED OPEN SPACE	1,740.00 m2
N PERMISSIBLE CLUBHOUSE (5% x M)	87.00 m2
O PROPOSED CLUB HOUSE	80.00 m2

BLOCK	COVERED AREA	F.A.R AREA	B.U.A AREA
TYPE-A (08 NOS)	821.60	1424.40	2281.60
TYPE-B (08 NOS)	880.00	1554.80	2464.80
TYPE-C (02 NOS)	164.20	227.20	451.40
TYPE-D (07 NOS)	592.025	1007.475	1575.875
SWIMMING POOL (01 NOS)	0.00	0.00	60.00
POOL (16 NOS)	0.00	0.00	192.00
CLUB HOUSE (01 NOS)	80.00	0.00	80.00
SECURITY CABIN (01 NOS)	6.00	0.00	6.00
<b>TOTAL</b>	<b>2543.825</b>	<b>4213.875</b>	<b>7111.675</b>

Approved with condition vide  
 L. No.: TPB/4188/SIO/TCP-22/5690  
 30/9/2022  
 Dy. Town Planner  
 Town & Country Planning Dept.  
 Govt. of Goa, Mapusa

Ref: TPB/4185/SIO/TCP-21/206  
 Dated: 13-01-2021  
 CONST. LIC. NO.  
 F.17/VPSS/2020-21/Resv- CompW-Amigplots / 1281  
 Dated: 18-02-2021

**PROJECT: CASA AUREA**  
 PROPOSED REVISION ON PLOT BEARING  
 S.NO/SUB DIV No. 242/10,15,16,17,20,21,23 & 25  
 SITUATED AT MAINA, SIOLIM VILLAGE,  
 BARDEZ TALUKA, GOA.

**OWNER:**  
 MVR Seaview Homes Pvt. Ltd.

**DRN BY: K.G.**  
**DRG NO: 1/2**  
**JOB NO: 702/20**  
**DATED: 06-06-2022**  
**ARCHITECT'S SIGNATURE:**


**DRAWINGS:**  
**SITE PLAN AND AREA STATEMENTS**  
**SCALE: 1:250, 1:100**  
**CLIENT'S SIGNATURE:**

Bryan J. Soares  
 Reg. No. CA/89/12085  
 AR/0031/2010

**ARCHITECTS:**  
**SOARES & ASSOCIATES**  
 G-1, VIKAS BUILDING,  
 18TH JUNE ROAD,  
 PANJIM, GOA.  
 PH./FAX : 2228040, 2430010  
 e-mail: soares88@gmail.com

Approved with condition vide L.No. TPB/4185/SIO/TCP-21/206 dated 13-01-2021  
 Approved with condition vide L.No. TPB/4185/SIO/TCP-21/206 dated 13-01-2021  
 Approved with condition vide L.No. TPB/4185/SIO/TCP-21/206 dated 13-01-2021

V.P. SARPANCH  
 S.I.O.L.I.M - SODIEM  
 BARDEZ - GOA

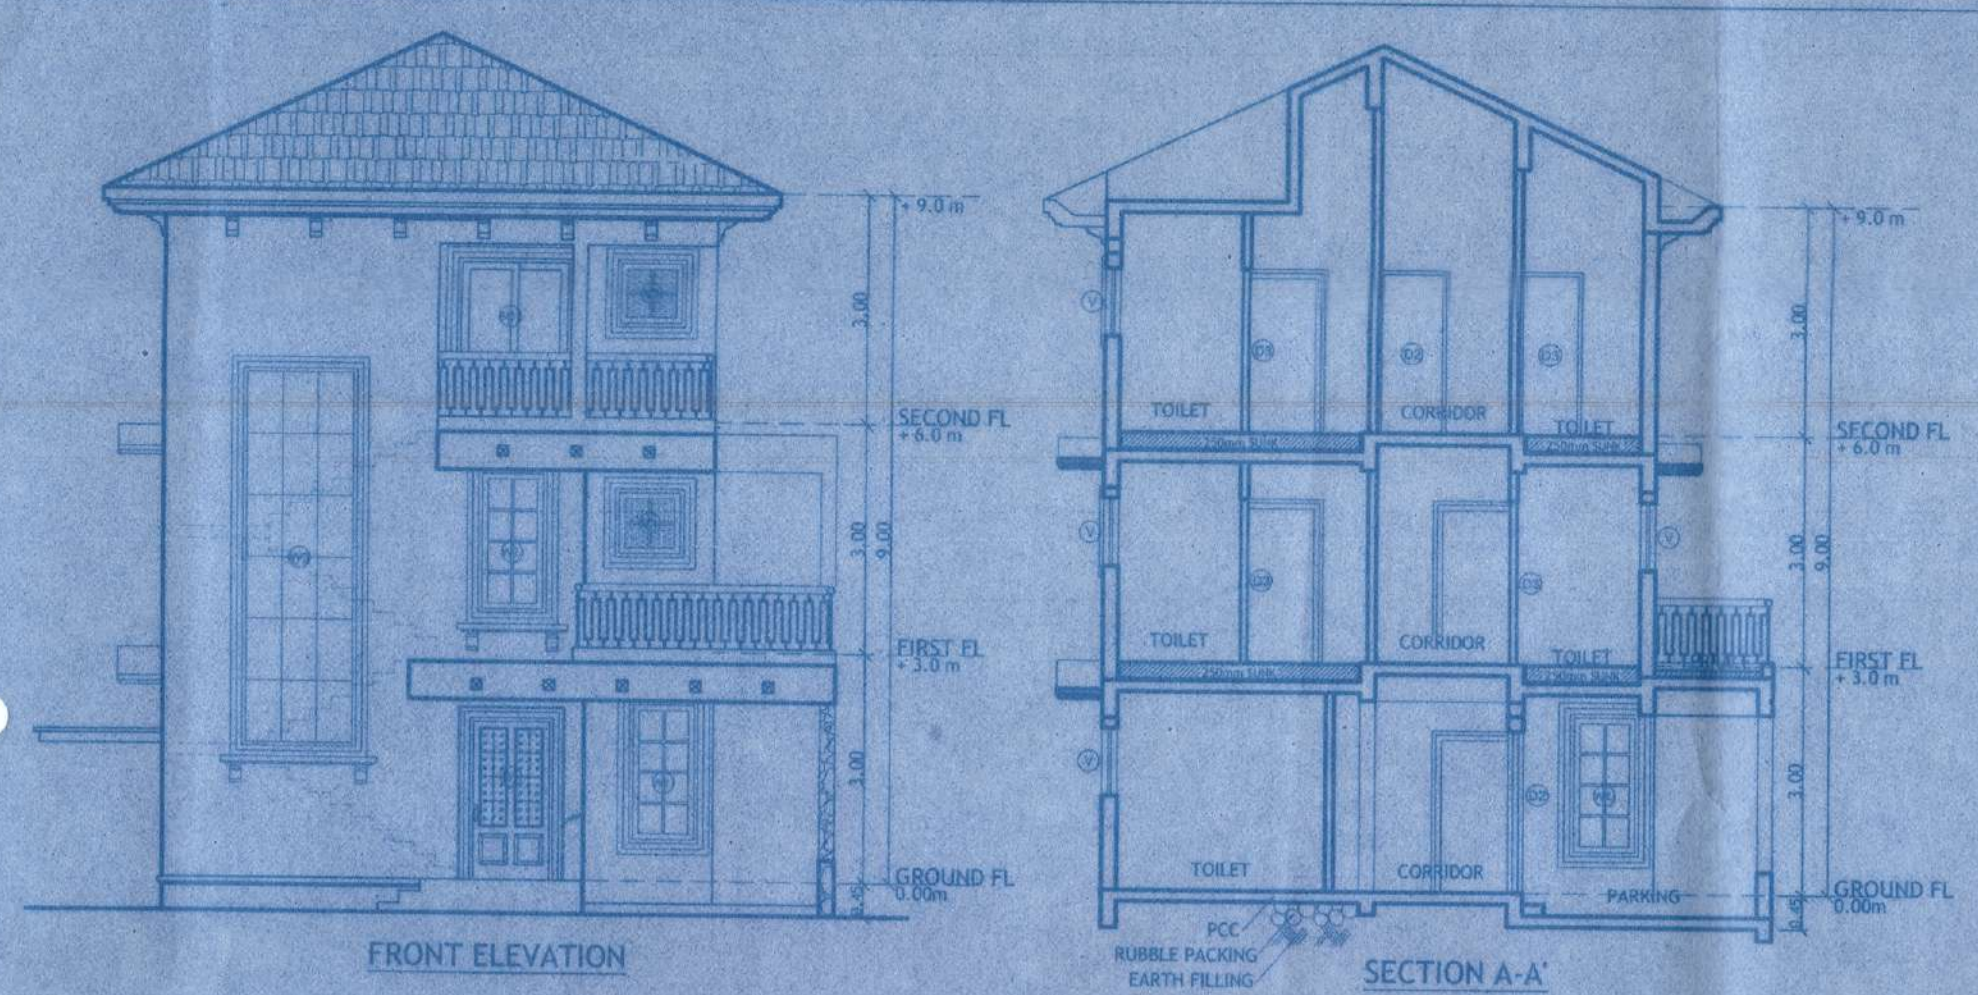


DOOR / WINDOW SCHEDULE

NO.	SIZE	LINTEL	SILL
W1	1200 x 1600	2500	900
W2	1000 x 1500	1400	900
W3	900 x 1800	2000	900
W4	1000 x 900	1000	1000
W5	1000 x 900	1000	1000
AREA STATEMENT (VILLA TYPE-A1,A2,A3,A4,A5,A6,A9,A10) 08 NOS.

FLOORS	TOTAL B.U.A (sq.m.)	STAIRCASE/ LIFT (sq.m.)	BALCONY (sq.m.)	TERRACE (sq.m.)	PARKING (sq.m.)	LESS ADDITIONAL F.A.R. 7.5%	NET F.A.R (sq.m.)
GROUND FLOOR	91.90	9.90	2.15	0.00	16.80	3.50	99.55
FIRST FLOOR	102.70	12.85	10.90	15.50	0.00	2.00	61.45
SECOND FLOOR	90.60	10.35	15.30	5.10	0.00	2.80	57.05
TOTAL	285.20	33.10	28.35	20.60	16.80	8.30	178.05

COVERAGE = 102.70 sq.m. X 08 = 821.60 sq.m.  
 F.A.R. = 178.05 sq.m. X 08 = 1,424.40 sq.m.  
 B.U.A = 102.70 sq.m. X 08 = 821.60 sq.m.  
 POOL = 12.00 sq.m. X 08 = 96.00 sq.m.

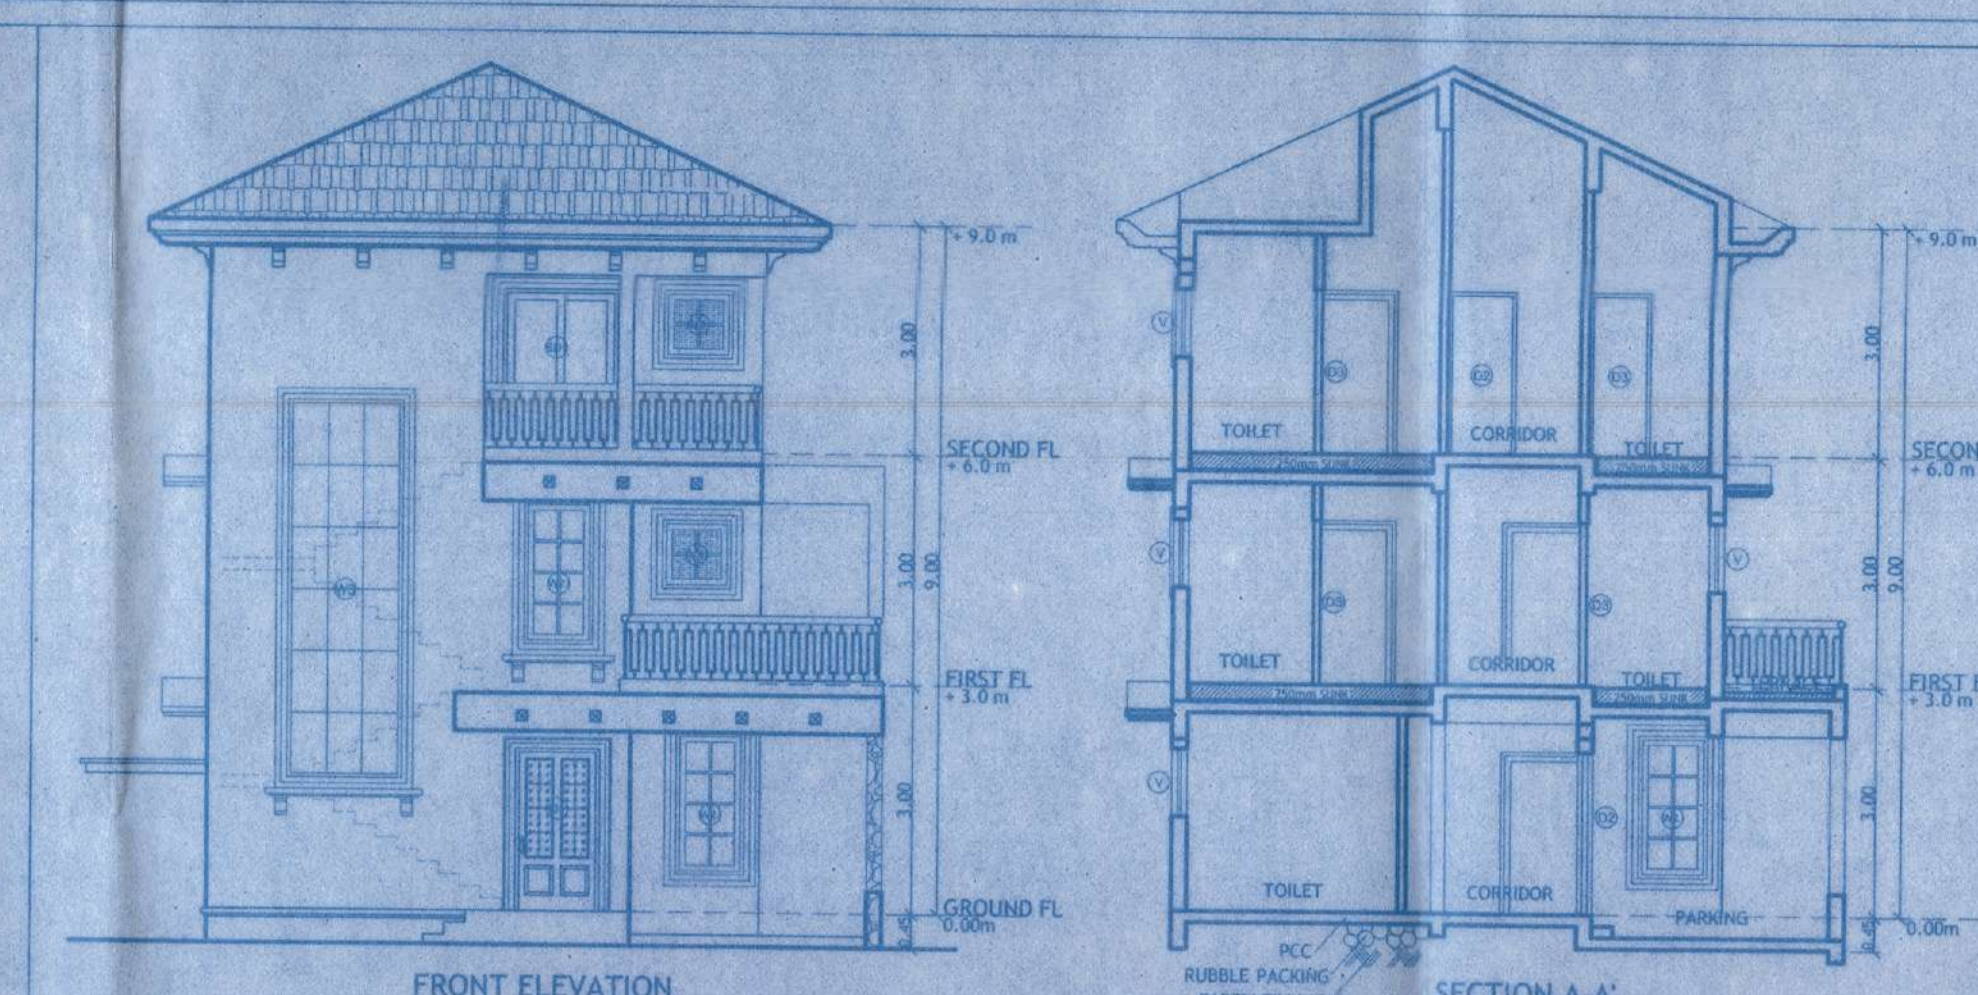

DOOR / WINDOW SCHEDULE

NO.	SIZE	LINTEL	SILL
W1	1200 x 1600	2500	900
W2	1000 x 1500	1400	900
W3	900 x 1800	2000	900
W4	1000 x 900	1000	1000
W5	1000 x 900	1000	1000
AREA STATEMENT (VILLA TYPE-B7,B8,B11,B12,B13,B14,B15,B16) 08 NOS.

FLOORS	TOTAL B.U.A (sq.m.)	STAIRCASE/ LIFT (sq.m.)	BALCONY (sq.m.)	TERRACE (sq.m.)	PARKING (sq.m.)	LESS ADDITIONAL F.A.R. 7.5%	NET F.A.R (sq.m.)
GROUND FLOOR	99.15	9.90	2.15	0.00	16.80	4.40	55.90
FIRST FLOOR	110.00	12.85	10.90	15.50	0.00	5.00	65.75
SECOND FLOOR	98.95	10.35	15.30	5.60	0.00	5.00	62.70
TOTAL	308.10	33.10	28.35	21.50	16.80	14.40	184.35

COVERAGE = 110.00 sq.m. X 8 = 880.00 sq.m.  
 F.A.R. = 184.35 sq.m. X 8 = 1,474.80 sq.m.  
 B.U.A = 308.10 sq.m. X 8 = 2,464.80 sq.m.  
 POOL = 12.00 sq.m. X 8 = 96.00 sq.m.

