

Development Permission Granted  
 Subject to Conditions Vtdg Order  
 No SGPDA/P/6355/10.4/24-25  
 Dated 18/04/2024

*[Signature]*  
 Member Secretary

Revised Plan  
 License Issued under No. 187/2022-23  
 Subject to the conditions stipulated therein


*[Signature]*  
 CHIEF OFFICER,  
 MARGAO MUNICIPAL COUNCIL

*[Signature]*  
 Municipal Engineer  
 Margao Municipal Council



**BUILDING A  
 FRONT ELEVATION**

**BUILDING C  
 FRONT ELEVATION**

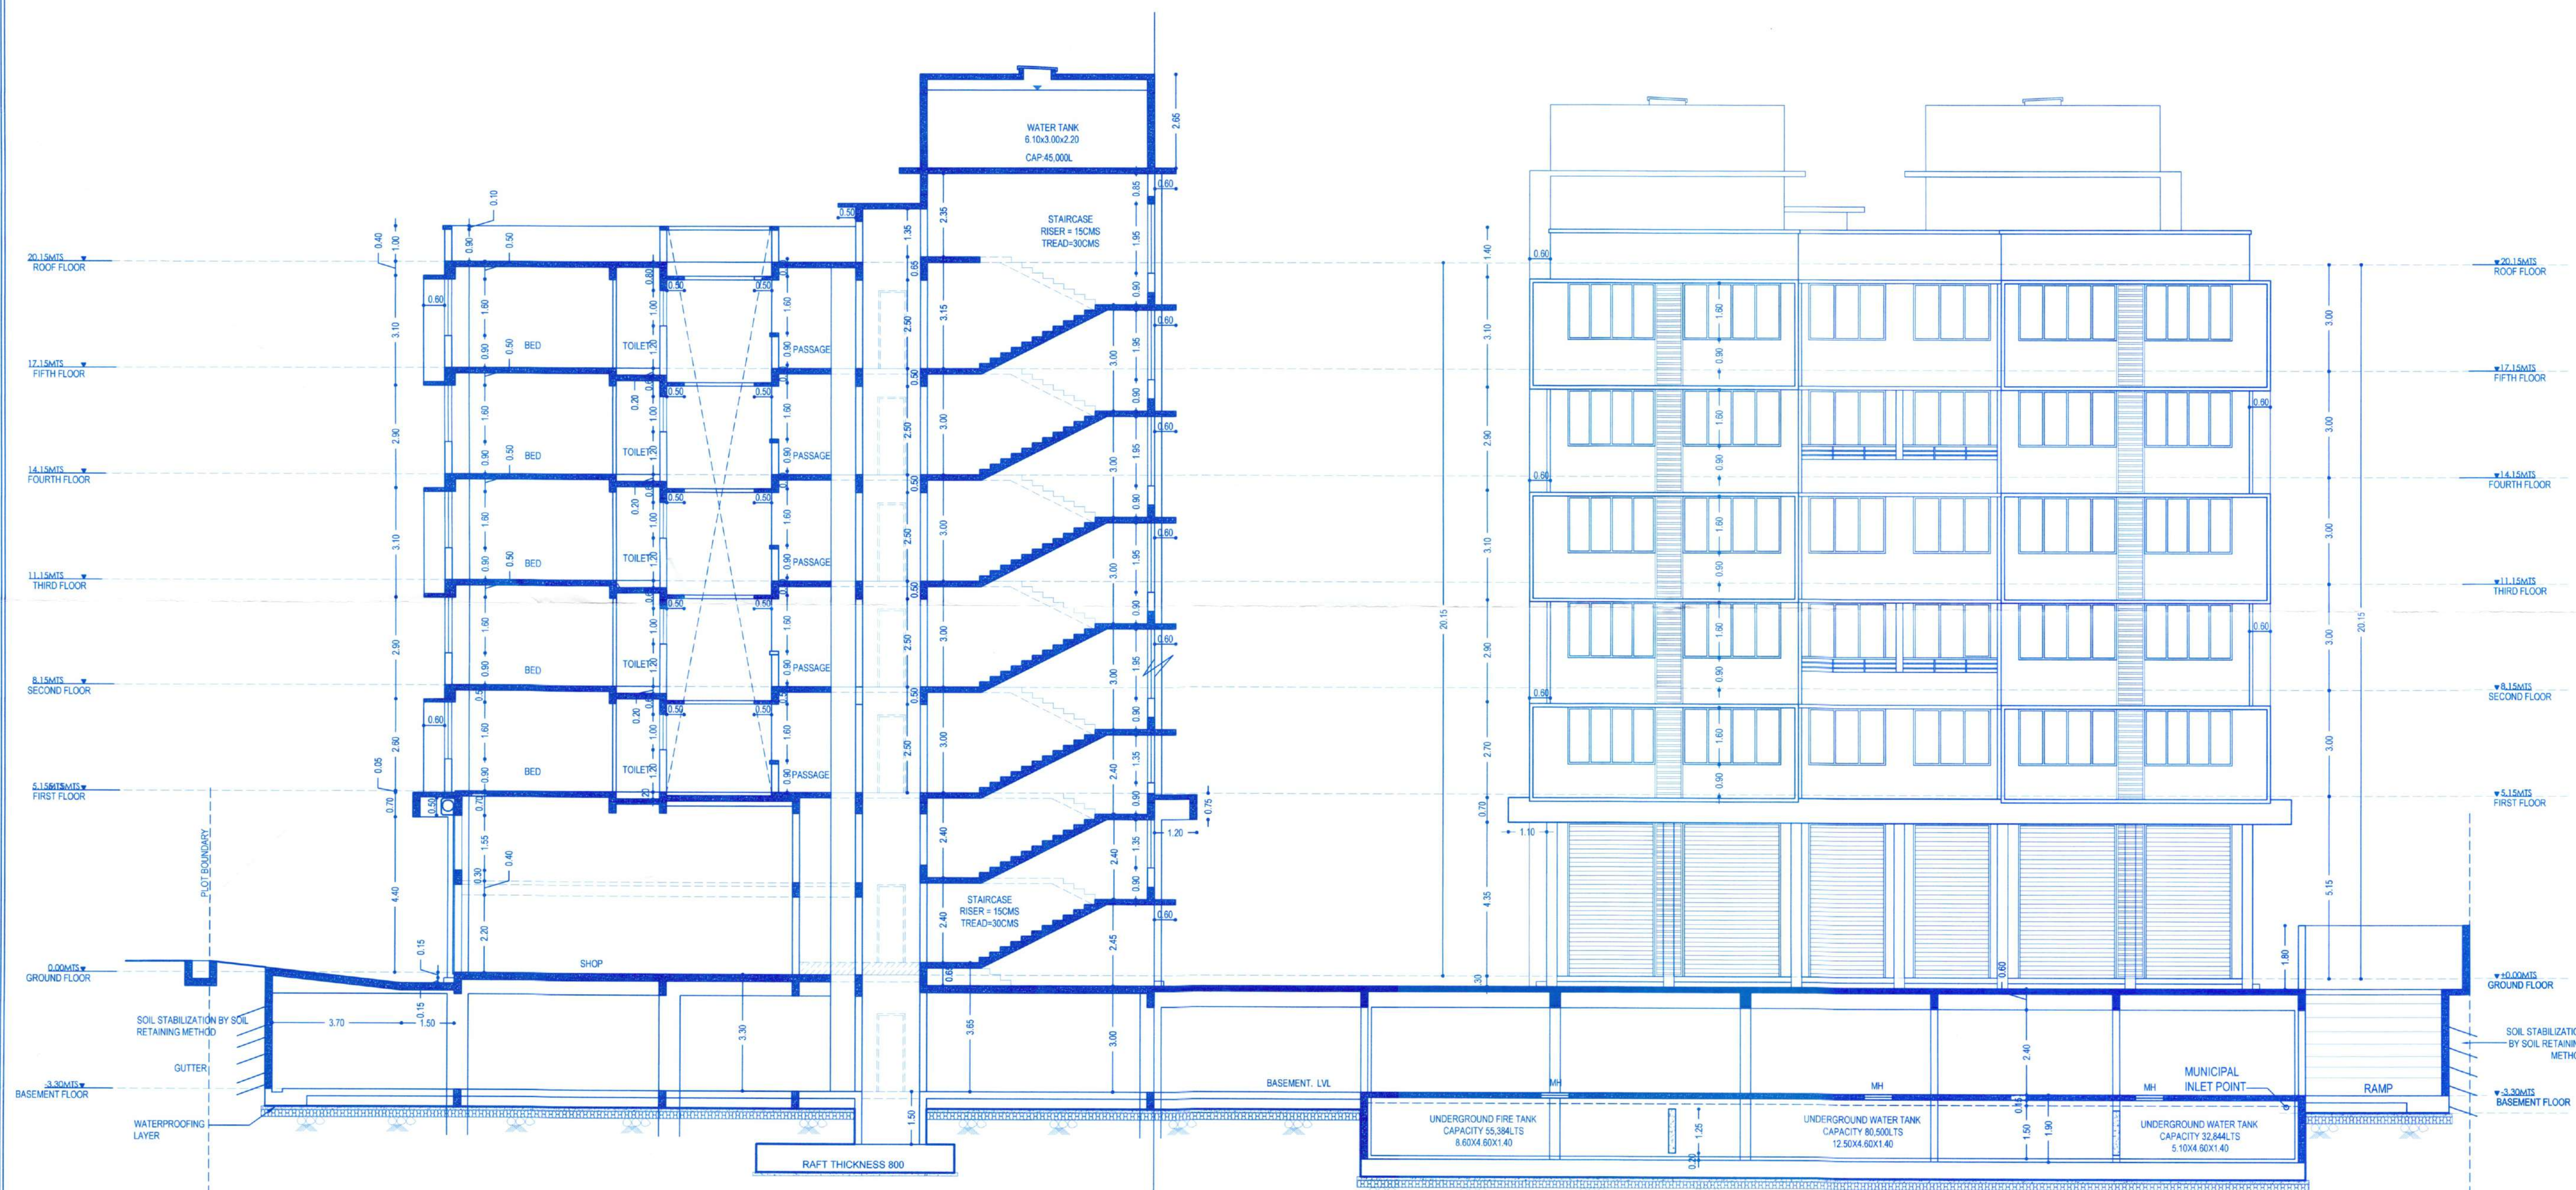

**SECTION D-D**

**BUILDING B  
 FRONT ELEVATION**

**UG TANK**

SCHEDULE OF OPENINGS			
TYPE	SIZE	TYPE	SIZE
RS1	3.00 X 4.40	SW1	2.20 X 1.60
RS2	2.50 X 4.40	SW2	1.50 X 1.60
FG1	4.85 X 4.40	SW3	0.90 X 1.60
FG2	3.70 X 4.40	KW1	1.00 X 1.30
DD	1.50 X 2.20	KW2	0.90 X 1.30
D1	1.00 X 2.20	KW3	0.80 X 1.30
D2	0.90 X 2.20	V1	0.60 X 1.00
D3	0.75 X 2.20	V2	0.55 X 1.00
KD	0.90 X 2.50	LD	0.80 X 2.20
FD1	3.40 X 2.50	FD	1.00 X 2.20
FD2	3.20 X 2.50	FD6	4.65 X 2.50
FD3	3.10 X 2.50	FD7	7.70 X 2.50
FD4	3.00 X 2.50	FD8	4.30 X 2.50
FD5	2.80 X 2.50	FD9	4.00 X 2.50
		FD10	3.90 X 2.50

ALL BALCONIES TO BE ENCLOSED WITH SLIDING GLASS PANEL SHUTTER WITH PARAPET  
 OWNER : ARP BORDA CONSTRUCTION LLP.  
 PROJECT : "FERREIRA ARCADE"  
 PROPOSED COMMERCIAL AND RESIDENTIAL BUILDINGS  
 AND COMPOUND WALL AT BORDA, MARGAO - GOA  
 DATE: 14/11/23 PT SHEET NO 133 CHALTA NO 20  
 SCALE: 1/100 & 1/50 JOB NO: 2382 DRG. NO: REVISION 10  
 OWNER: ENGINEER:  
*[Signature]*  
 UDAY SAWANT  
 ARCHITECTS & ENGINEERS  
 INTERIOR DESIGNERS  
 BAPANA ARCADE, 1ST FLOOR  
 BORDA, MARGAO, GOA  
 PHONE NO: 010 2736923

REVISED