


ROOF PLAN SCALE 1:100

Check Letter No. DH/4523/Pale/S1/19/1  
 18/6/2023 related... 07/09/2023  
 ing the plans

*[Signature]*  
 Town Planner  
 Town & Country Planning Dept.  
 Mormugao Taluka Office  
 Govt. of Goa  
 Vasco-da-Gama Goa

PERMISSION GRANTED FOR INFORMATION  
 LICENCE NO. VPM/2013-24/16  
 No. 2(1) dt. 17/09/2023

*[Signature]*  
 SECRETARY  
 V.P. VLSAO - PALE - ISSORC

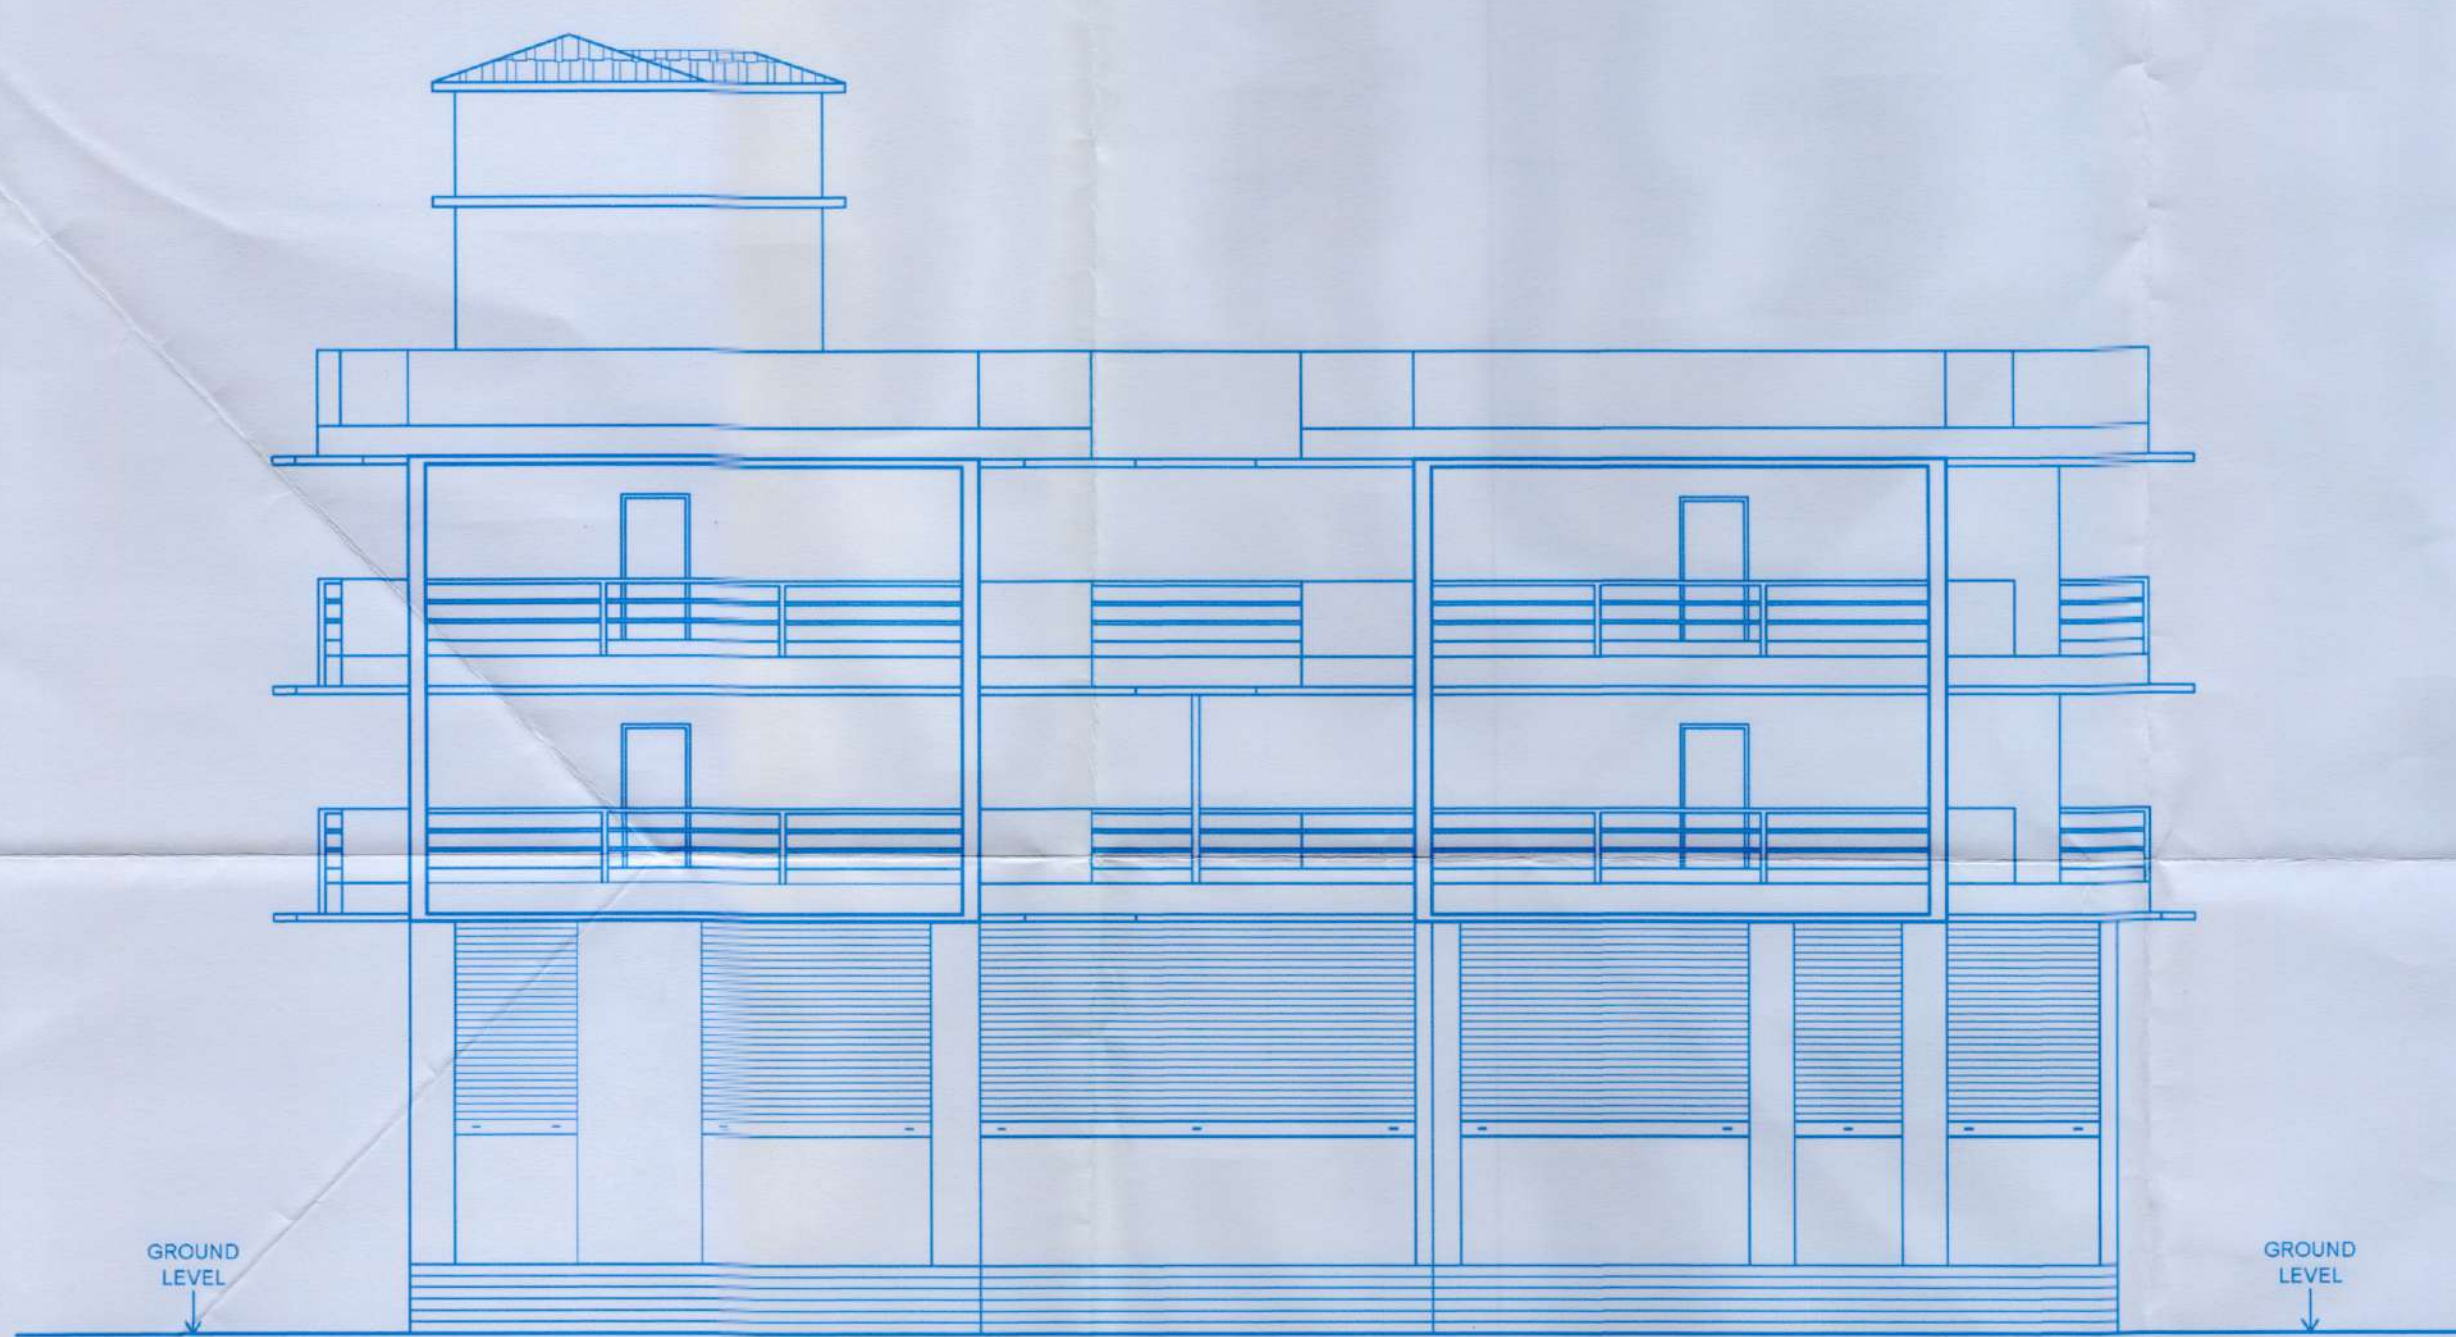

FRONT ELEVATION SCALE 1:100

NOTE : ALL DIMENSIONS ARE IN METERS

REVISED RESIDENTIAL & COMMERCIAL PROJECT IN PLOT BEARING SURVEY NOS. 48/6 & 51/1 OF VILLAGE PALE, MORMUGAO - GOA. FOR S.J.CONSTRUCTIONS & OTHERS.

OWNER'S SIGNATURE :  
*[Signature]*

**OWNERS**  
 S.J.CONSTRUCTIONS & OTHERS  
 PLOT NO. S -150, PHASE III B,  
 VERNA INDUSTRIAL ESTATE,  
 VERNA, SALCETE - GOA.

ARCHITECT'S SIGNATURE :  
*[Signature]*  
**GAUTAM V. DESAI**  
 ARCHITECT  
 Regd. No. CA/2001/27339  
 4, SAPANA SUNSHINE,  
 MADEL, MARGAO-GOA. 403601

**GAUTAM DESAI**  
 M.ARCH, M.VAL, F.I.L.A, F.I.V, M.R.I.C.S  
 ARCHITECT, CHARTERED SURVEYOR,  
 GOVT. REGISTERED VALUER  
 C.O.A. REGD. NO :CA/2001/27339  
 TCPD REGD NO: AR/0051/2010  
 4,SAPANA SUNSHINE, MADEL,  
 MARGAO - GOA, 403601.