


ROOF PLAN (BLOCK - C1)


APPROVED FOR DEVELOPMENT PERMISSION
 Regd. Order No. HRA/T-232/2018/1407
 Date: 23/3/2019
 MEMBER SECRETARY
 Gram Panchayat Sancoale
 Construction Elected Approved
 Vide No. No. 96
 Dated: 15/4/2019
 SECRETARY
 Village Panchayat Sancoale Goa

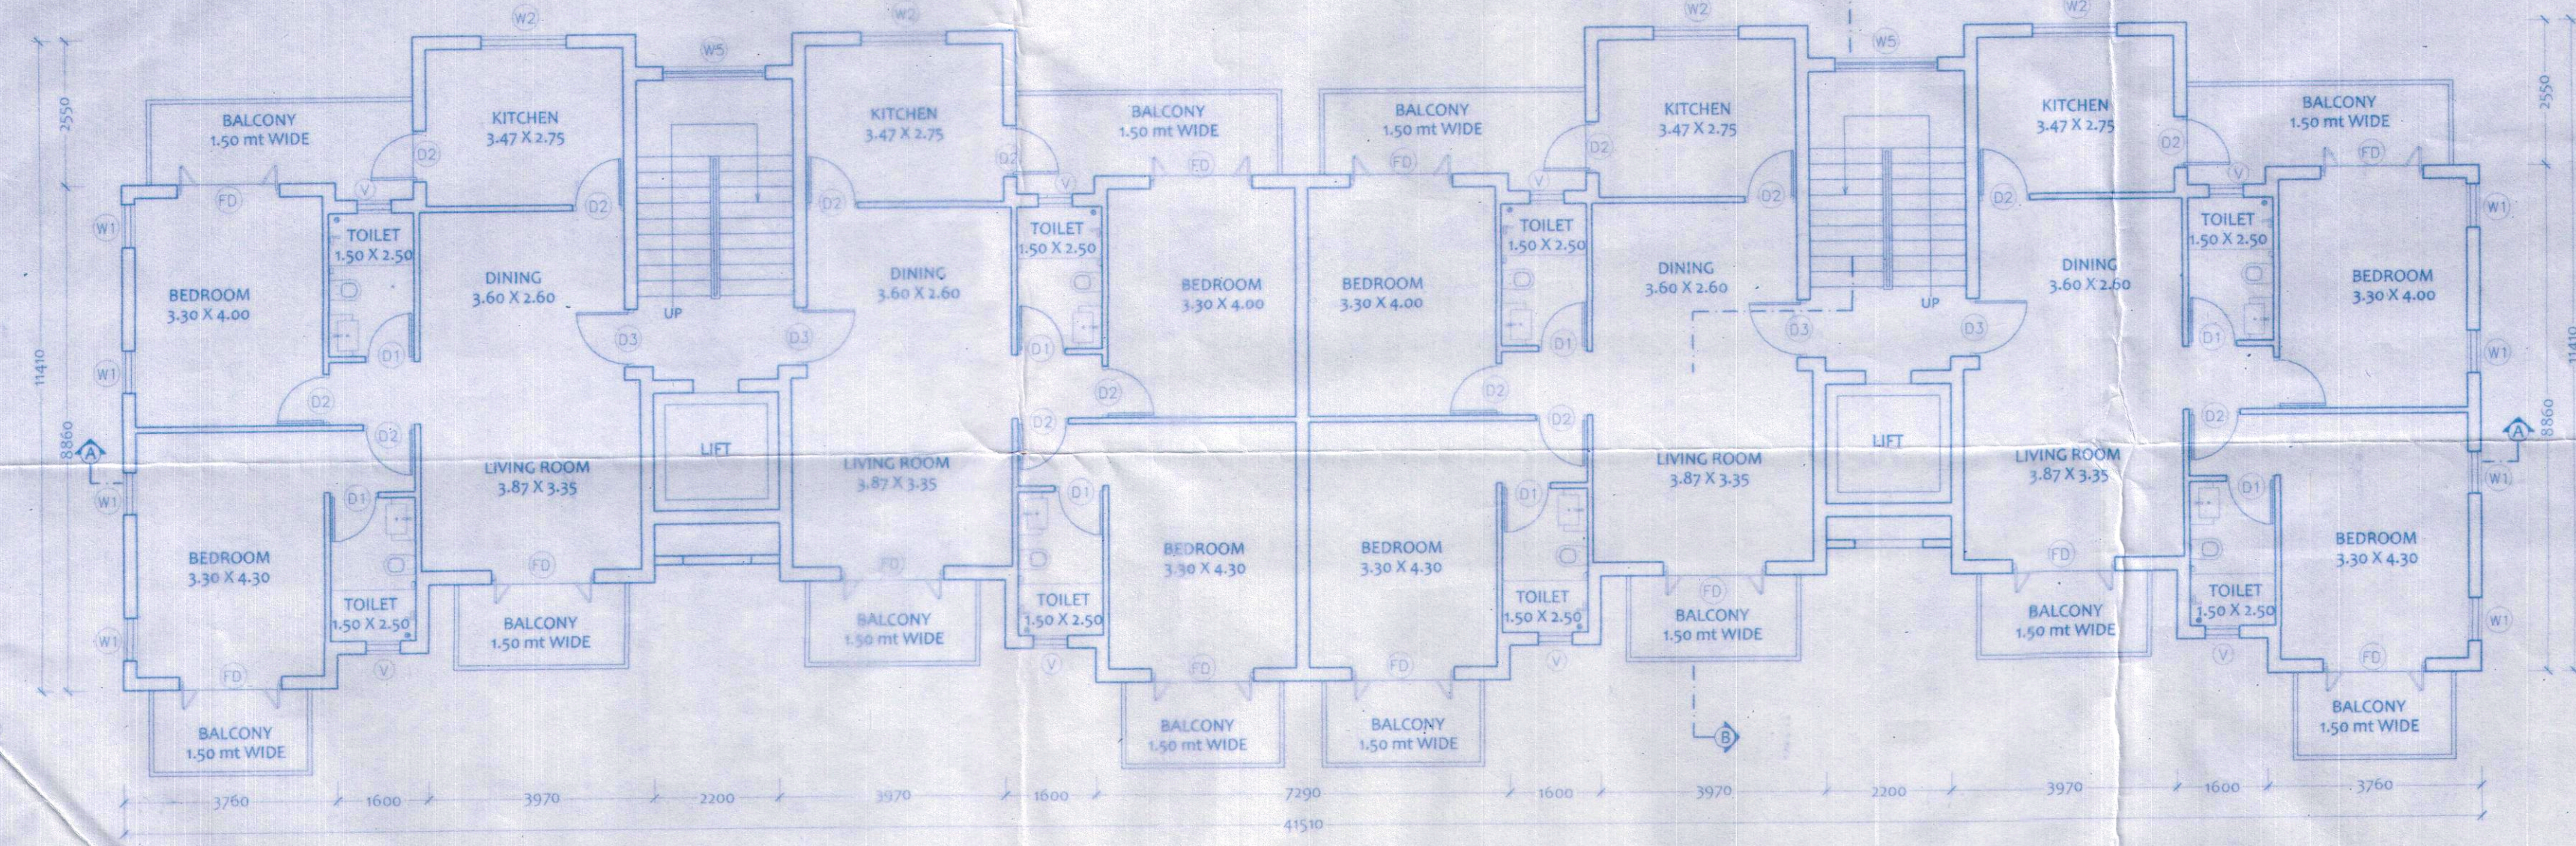


TYP. FLOOR PLAN (BLOCK - C1)
Scale: 1:100

Schedule of Openings, Doors & Windows

S.No.	Width	Highest	Sill
D1	0.85	2.10	
D2	0.90	2.10	
D3	1.00	2.10	
FD	1.80	2.10	
W1	0.75	1.35	0.45
W2	1.50	1.20	0.90
W3	1.00	1.75	0.45
W4	1.80	1.75	0.45
W5	1.80	1.35	1.30
V	0.60	1.00	1.30

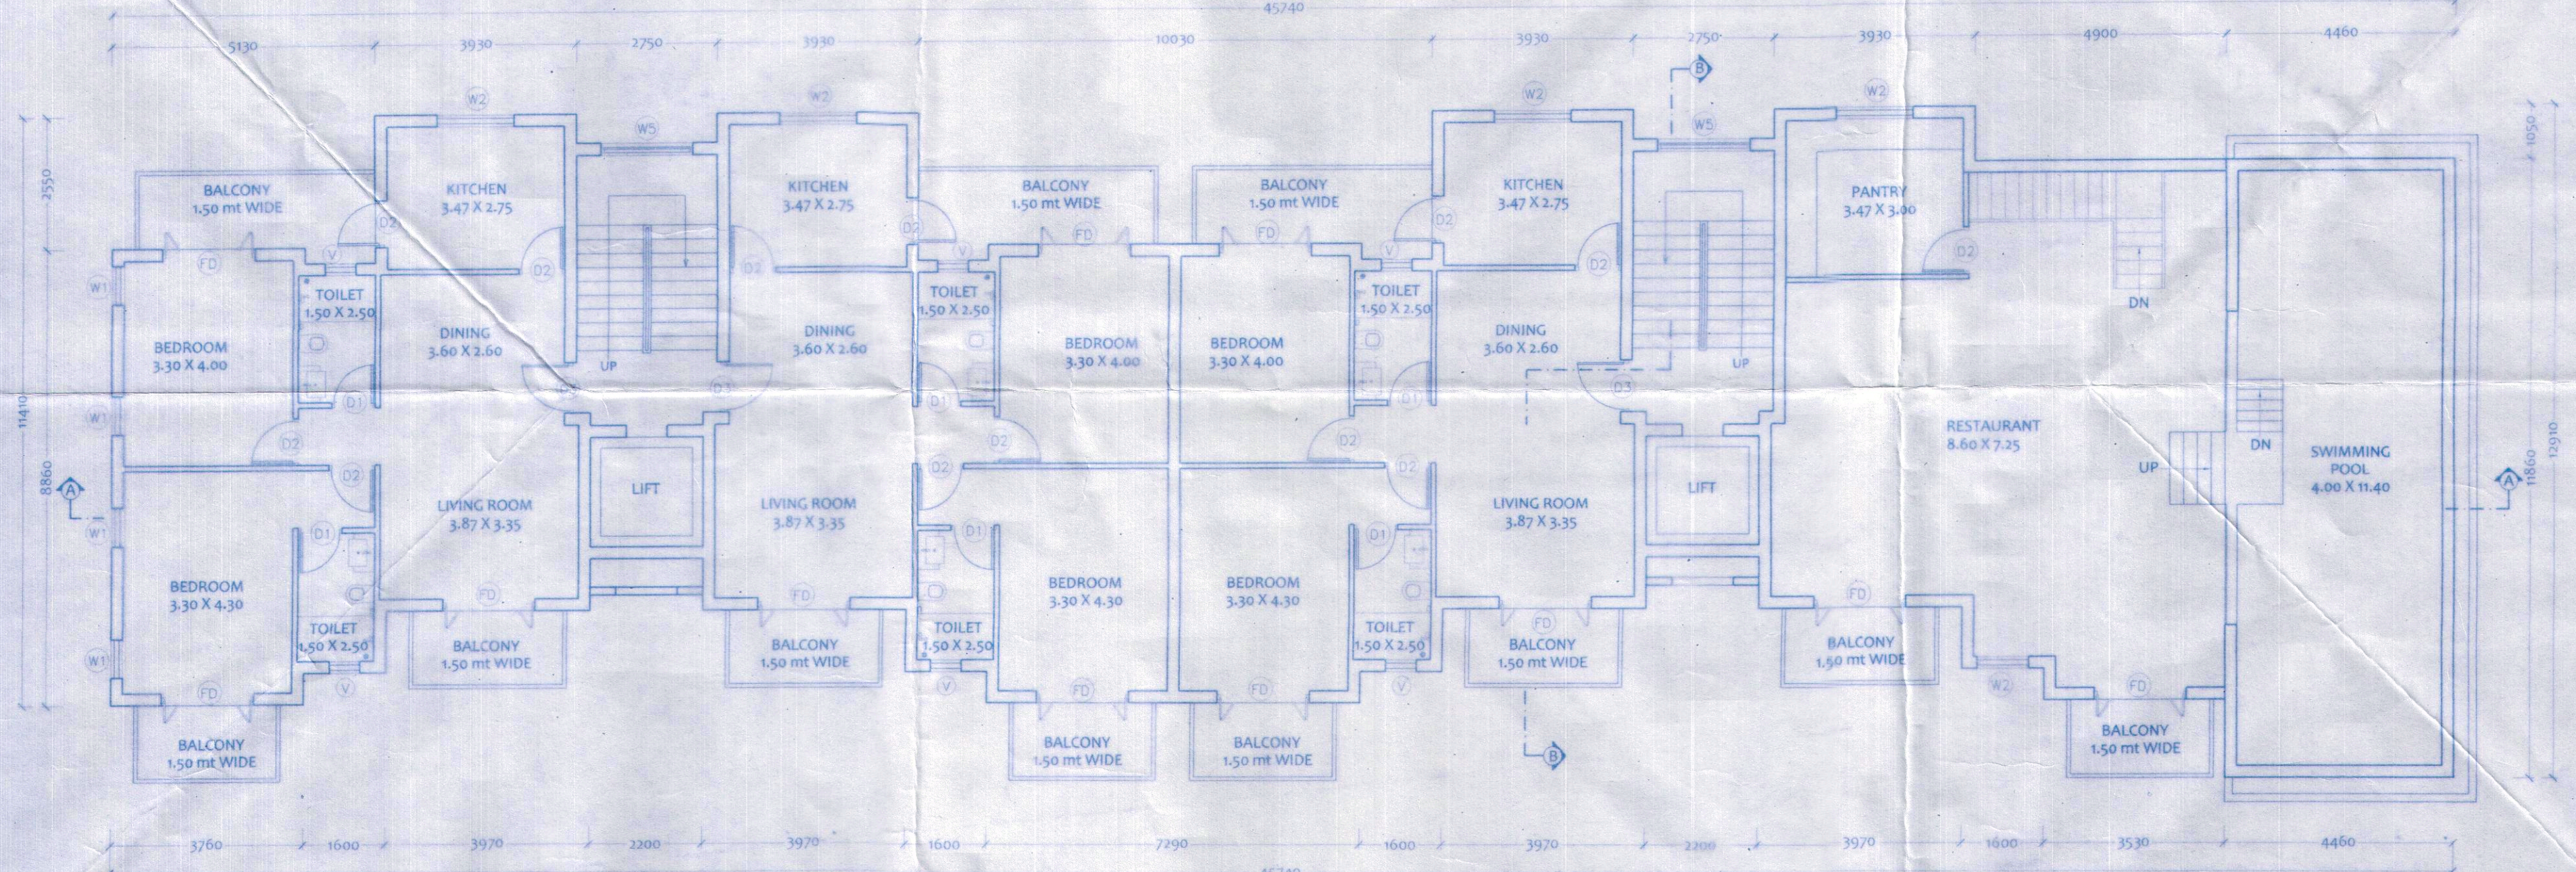

GROUND FLOOR PLAN (BLOCK - C1)
Scale: 1:100

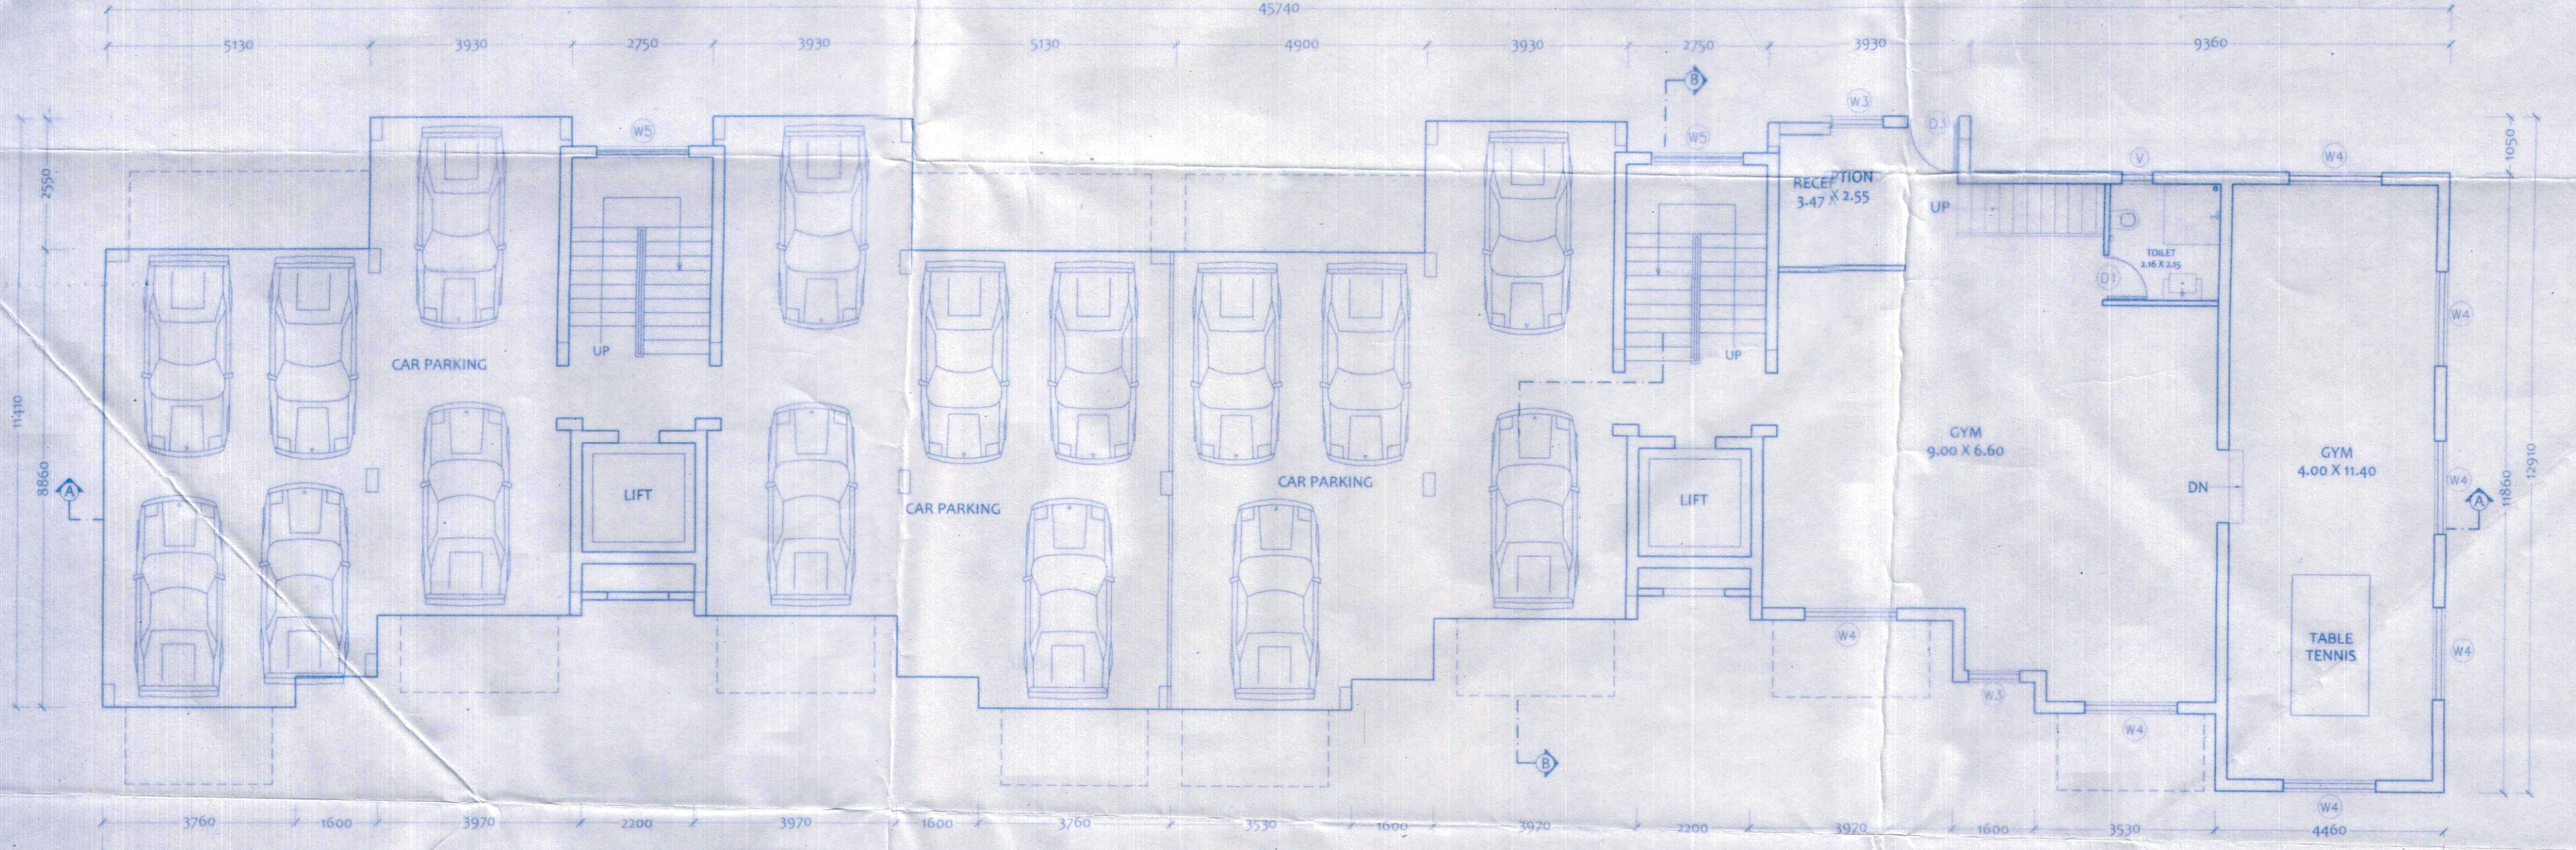

STILT PLAN (BLOCK - C1)
Scale: 1:100

SHEET TITLE
 STILT, GROUND FLOOR, TYP. FLOOR PLAN AND ROOF PLAN (BLOCK - C1)

PROJECT
 PROPOSED CONSTRUCTION OF RESIDENTIAL PROJECT AT SANCOALE, MARMUGAO, GOA. OF SURVEY NO. 259/8

DEALT BY:	SCALE	DRG. No.
VD	1 : 100	SHEET : 2
CHECKED BY:	DATE	REV. NO.
SP	16-03-2018	R00
ARCHITECT:	OWNER	
<i>Joshi</i>	<i>Shri</i>	

PARESH GAITONDE
 B.E.(Civ), AMIE(FV) CHARTERED ENGINEER
 P.C.C. Consultant Approved Valuer
 BT-15 and BT-7, 3rd Flr., Central Trade Centre,
 Behind Military Hospital, Campal, Panaji, Goa - 403001
 2402027, 9823102707, pareshg29@yahoo.com

ER/0057/2010