

FLORESTA - CONSTRUCTION STATUS AS ON DATE



STATUS OF CONSTRUCTION
BASEMENT FLOOR : COMPLETED

APPROVED FOR
 DEVELOPMENT PERMISSION
 Regd. Order No. 2018A 19-185 (2018-19) (2/3)
 Date: 07/08/2018
 APPROVED FOR
 Sub-Division, Urban License
 No. V.P. 001/2018/195111 At: 10/10/18
 Registration: 19500
 Meeting Note: 10/10/18
 10/10/18

PROJECT :
 PROPOSED RESIDENTIAL BUILDING
 ON STILT & COMPOUND WALL FOR
 MR. MOHAMMED IQBAL SHAIKH
 MOHIDHIN,
 ON SURVEY NO.13/5, PLOT NO.
 5,6,7,8 AT DABOLIM VILLAGE, OF
 MORMUGAO TALUKA.

OWNER'S SIGN
 MOHAMMED IQBAL SHAIKH

ARCHITECT
 ARCH. SANDEEP SAWANT
 PLAN AND PLANNERS,
 SHOP NO.12, II nd FLOOR APNA BAZAAR,
 MOBILE-9422437202
 SANDEEP J. SAWANT
 C/O S. R. RAO, CHARTERED
 ENG. REG. NO. 19500/2018
 ARCHITECTURE/INTERIOR DESIGNER
 MPCA, AURANGABAD


SUBMISSION DRAWING

DEALT By :	CHECKED By :
RANJEETA NAIK	SANDEEP SAWANT
Scale : 1:100	DATE : 20-04-2018
JOB NO : 01	DRAWING NO : 03
	REV. NO : R-0




SITE PICTURE

FLORESTA - COMPLETED CHART

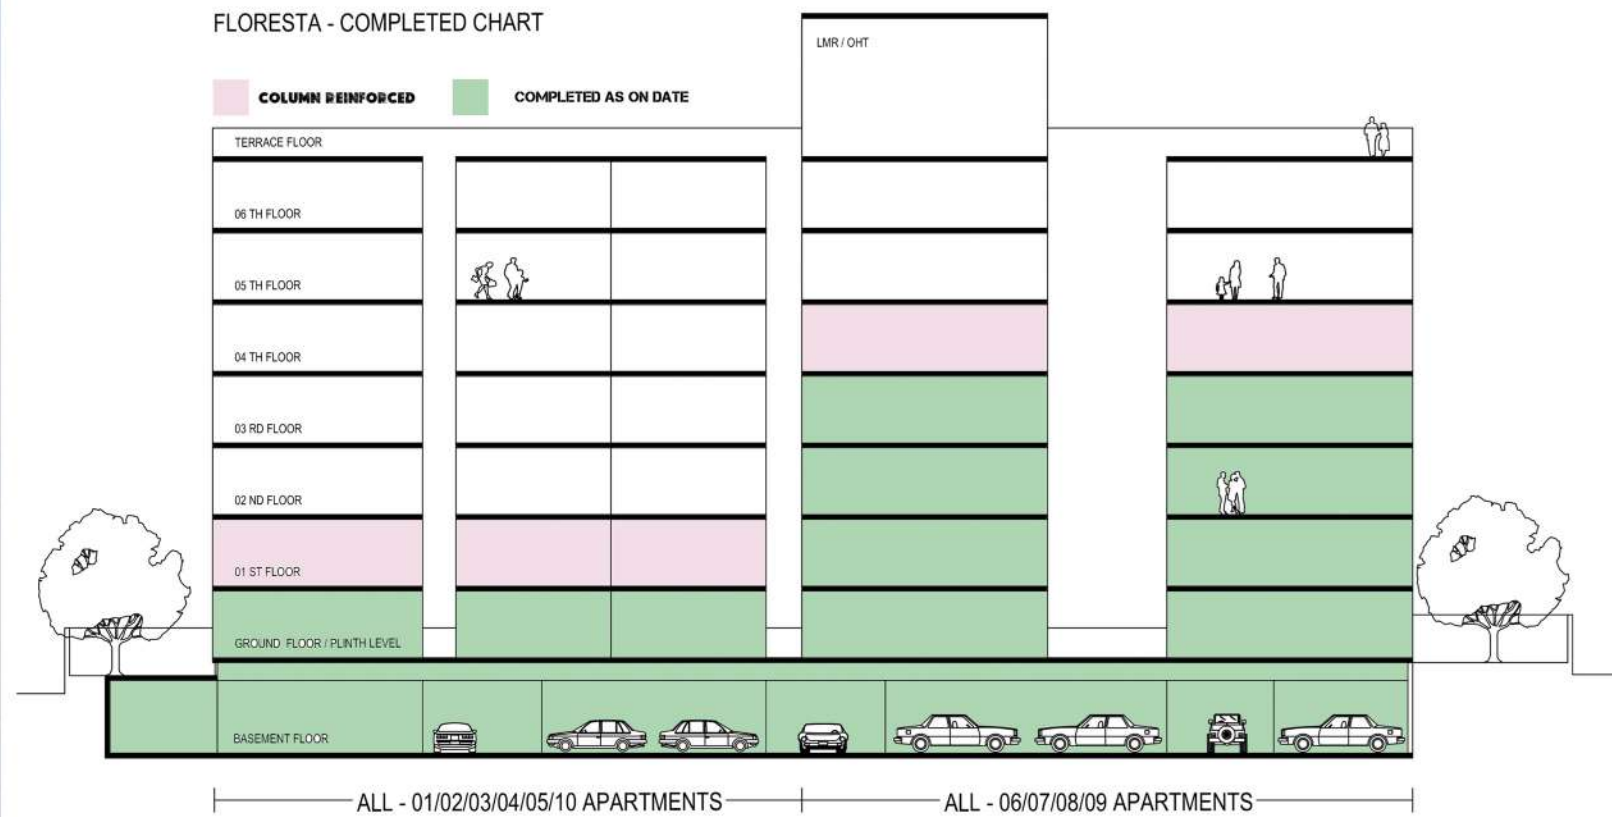

SECTION SHOWING STATUS OF CONSTRUCTION

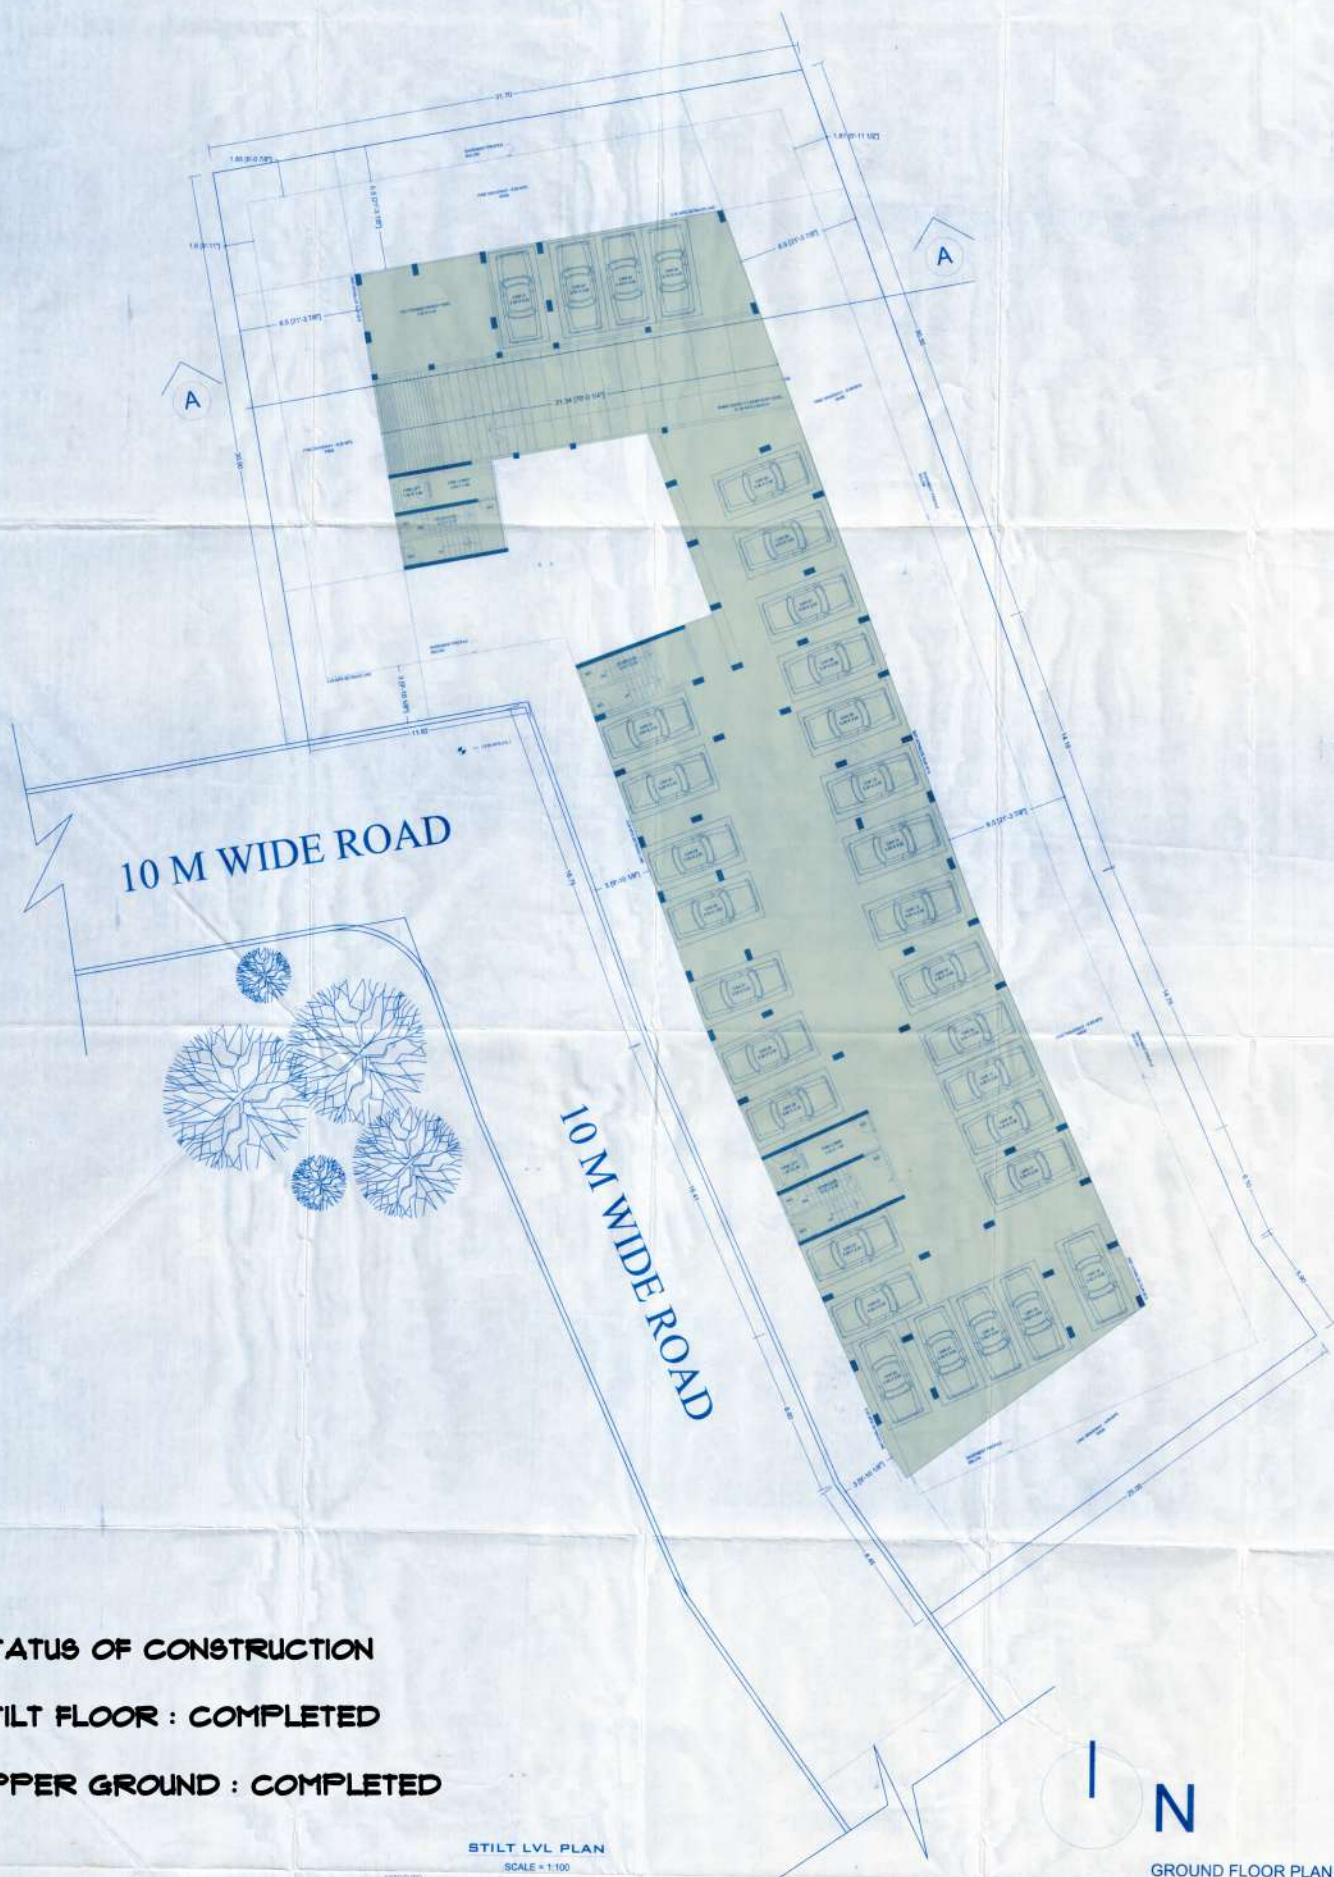

STATUS OF CONSTRUCTION

STILT FLOOR : COMPLETED

UPPER GROUND : COMPLETED

STILT LVL PLAN
SCALE = 1:100

GROUND FLOOR PLAN

PROJECT :
PROPOSED RESIDENTIAL BUILDING
ON STILT & COMPOUND WALL FOR
MR. MOHAMMED IQBAL SHAIKH
MOHIDHIN,
ON SURVEY NO.13/5, PLOT NO.
5,6,7,8 AT DABOLIM VILLAGE, OF
MORMUGAO TALUKA.

OWNER'S SIGN

ARCHITECT

ARCH.SANDEEP SAWANT
PLAN AND PLANNERS.
SHOP NO.12, 11 and FLOOR ALPHA BAZAAR,
MOBILE:9422437202

SUBMISSION DRAWING

DEALT By :	CHECKED By :
RANJEETA NAIK	SANDEEP SAWANT
Scale : 1:100	DATE : 20-04-2018
JOB NO : 01	DRAWING NO : 04
	REV.NO : R-0


SCHEDULE OF DOORS AND WINDOWS

DOORS

FD- 2.00 X 2.20
D1- 1.00 X 2.20
D2- 0.90 X 2.20
D3- 0.75 X 2.20

WINDOWS

W - 1.20 X (Staircase window)
W1 - 2.00 X 1.50
W3 - 1.50 X 1.20
W3- 1.20 X 1.20
V - 0.60 X 0.60

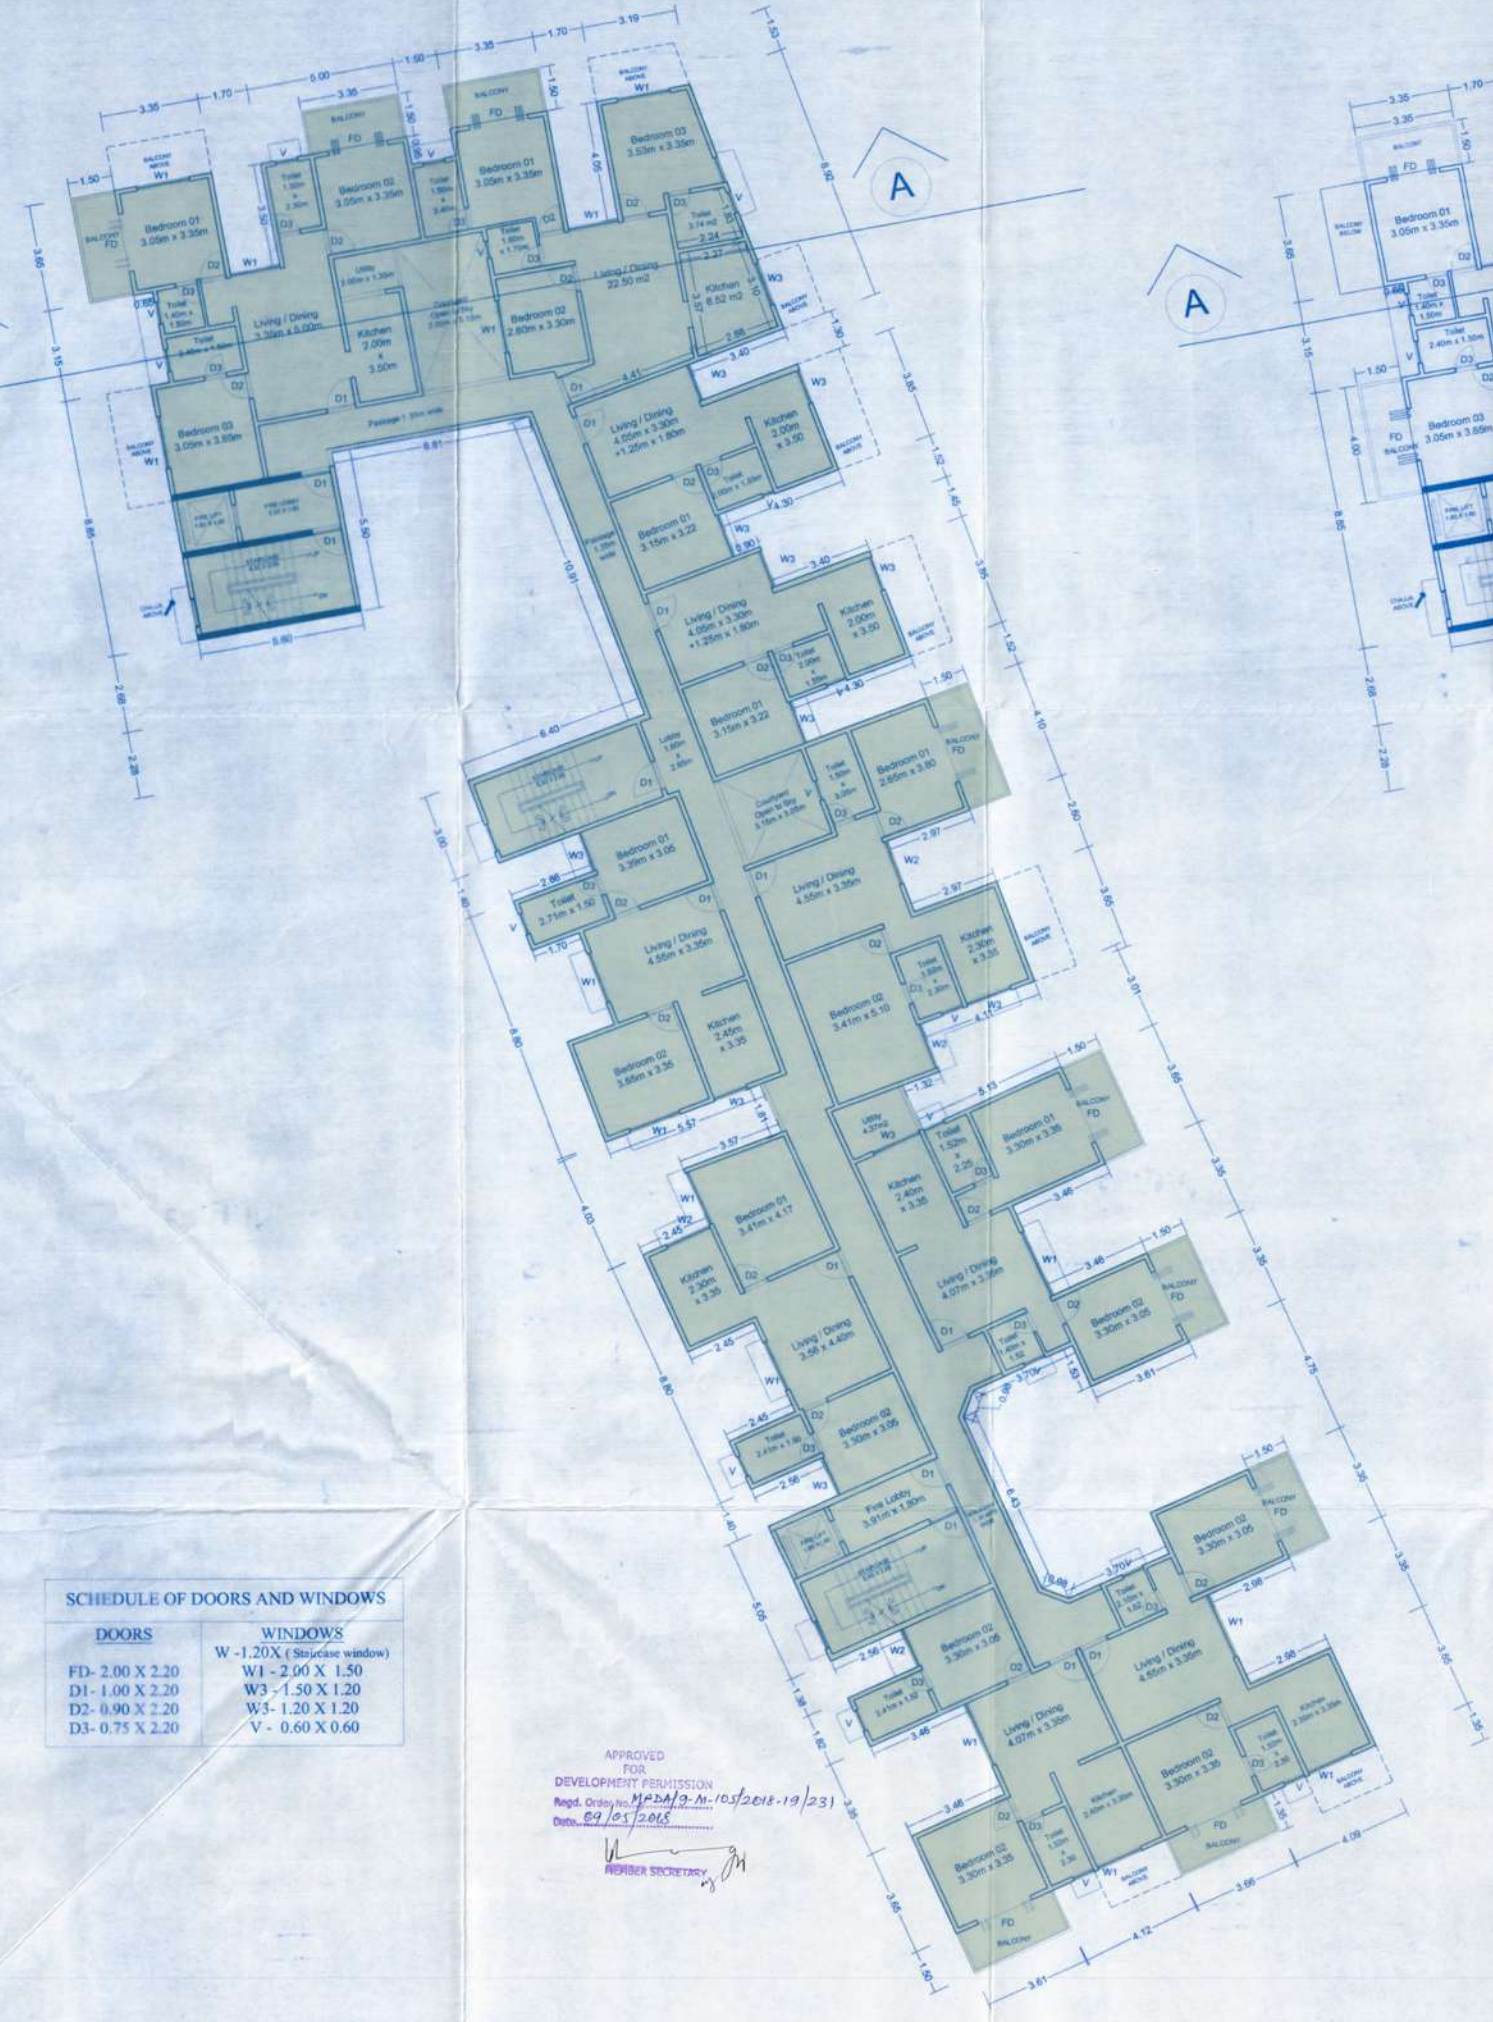

APPROVED
FOR
DEVELOPMENT PERMISSION
Regd. Order No. M-2018-19/231
Date: 29/05/2018

REVENUE SECRETARY

SITE PHOTOGRAPHS AS ON DATE

