




TYPICAL FIRST, SECOND, THIRD, FOURTH, FIFTH AND SIXTH FLOOR PLAN
SCALE 1:100

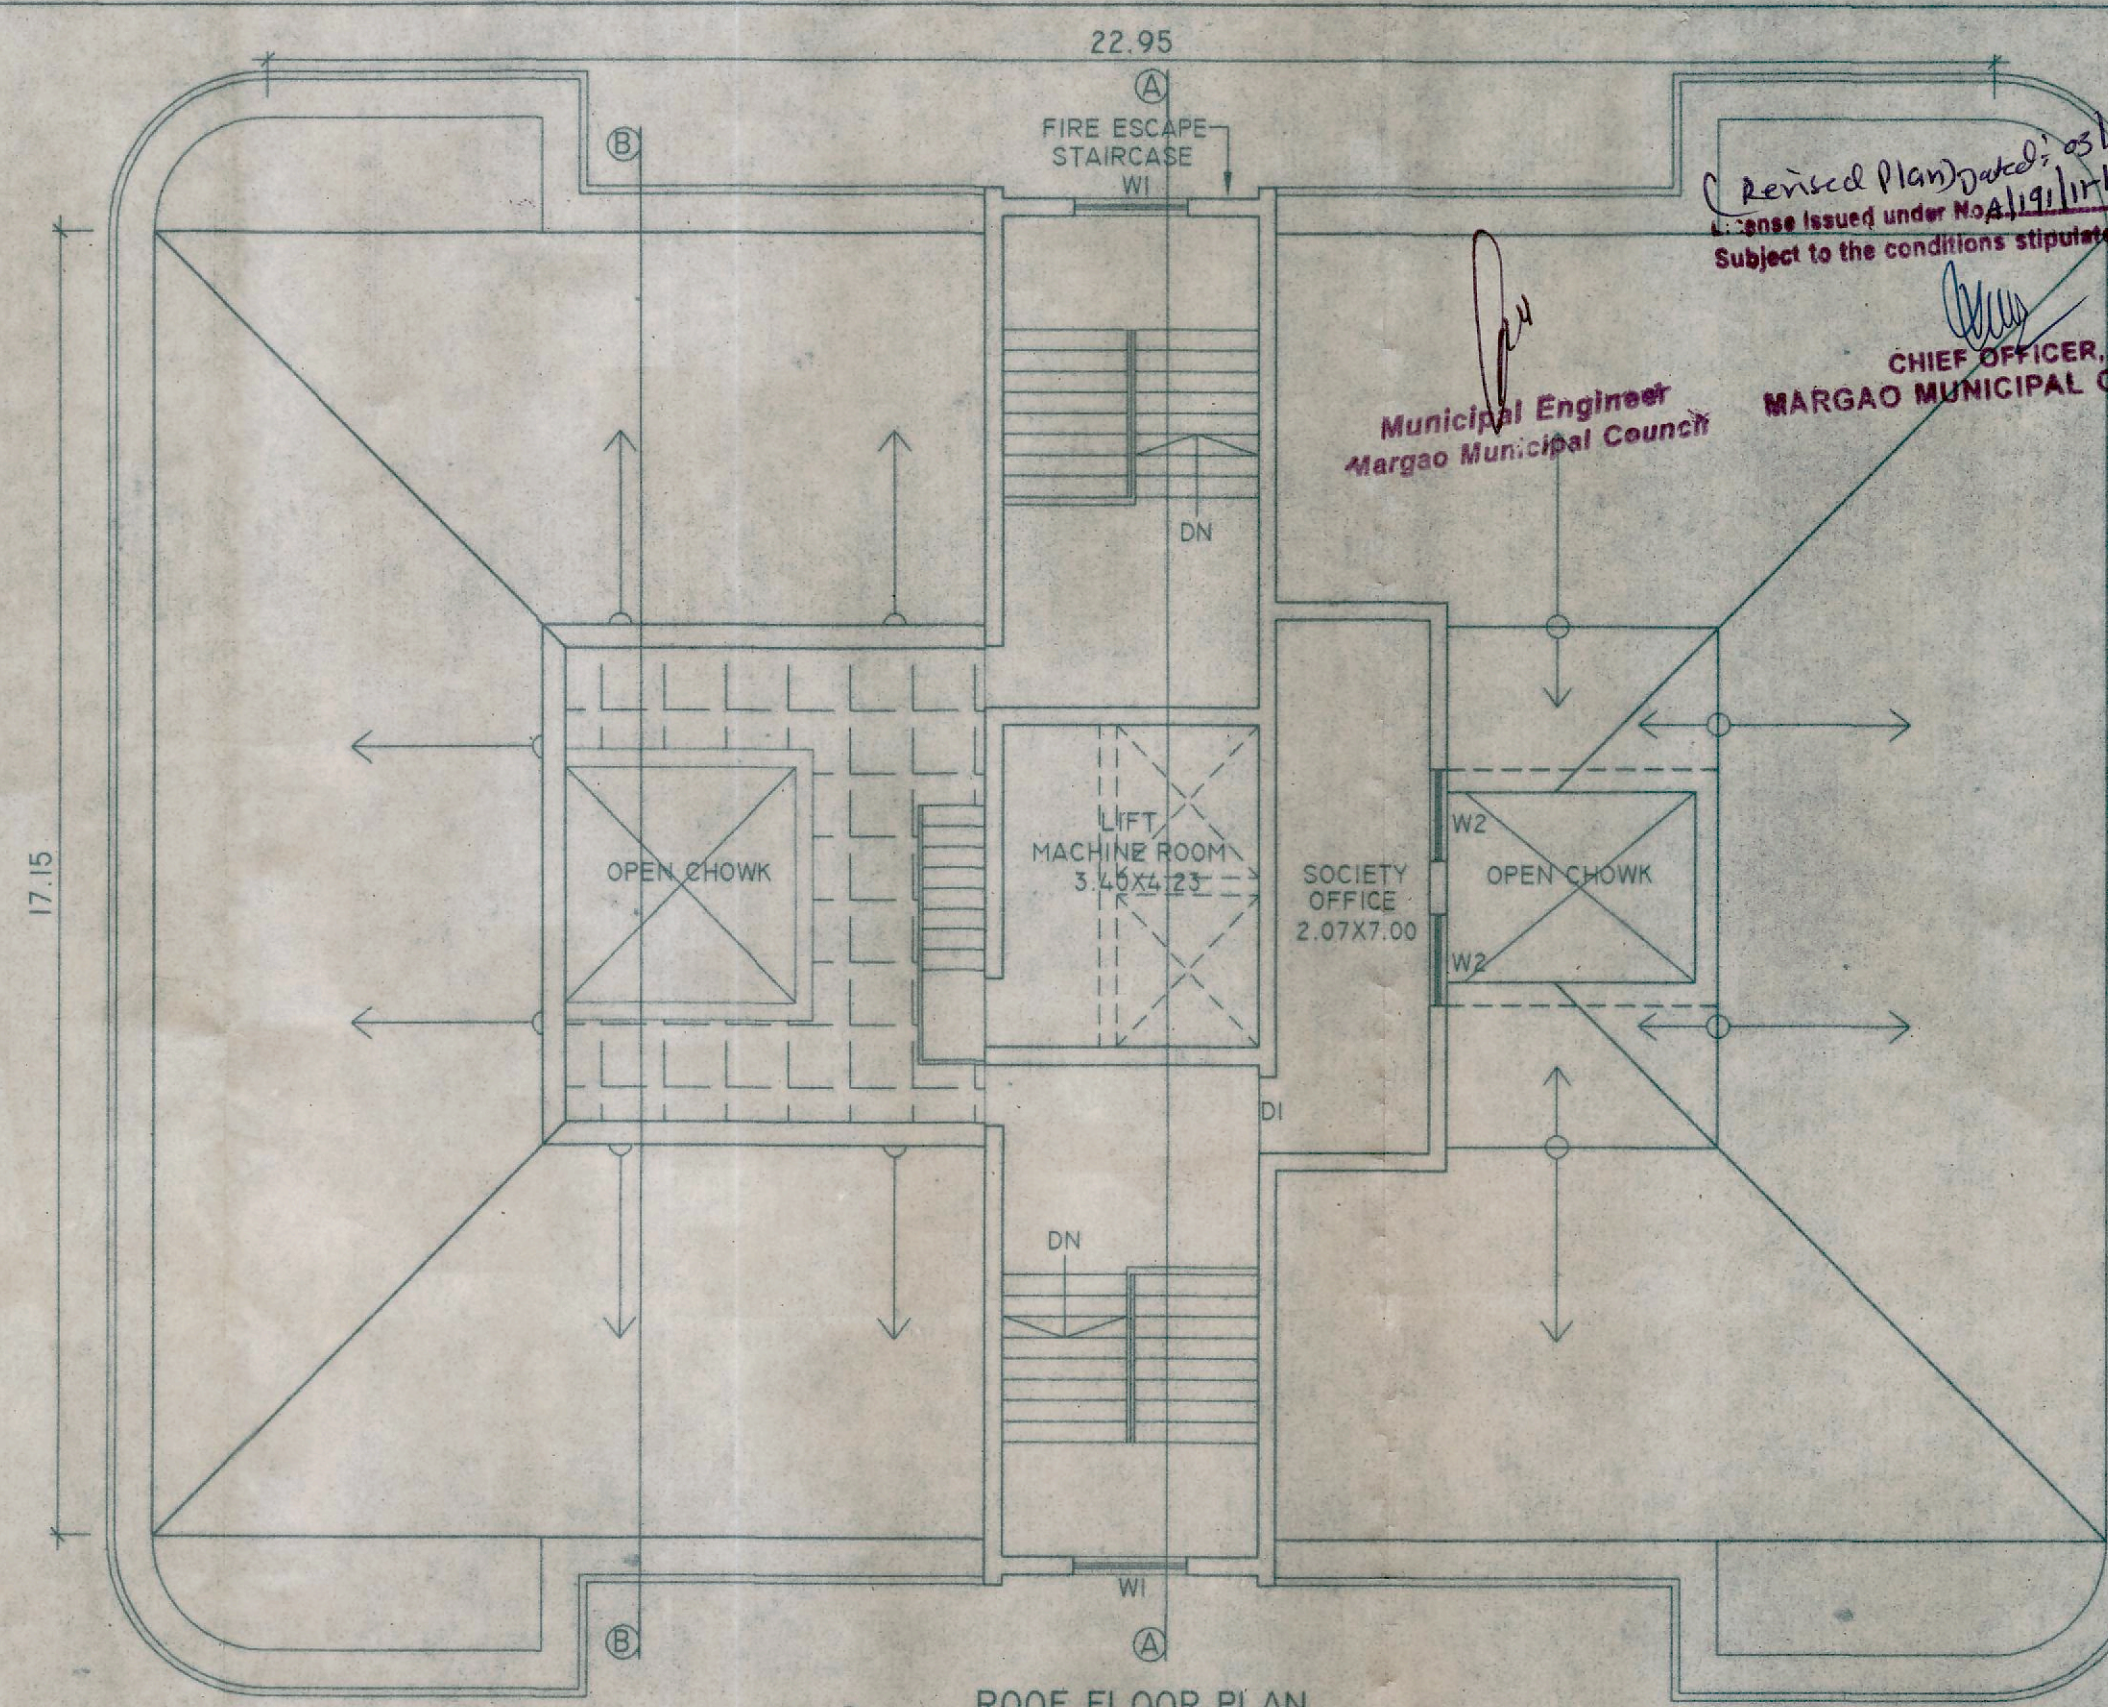


ROOF FLOOR PLAN
SCALE 1:100

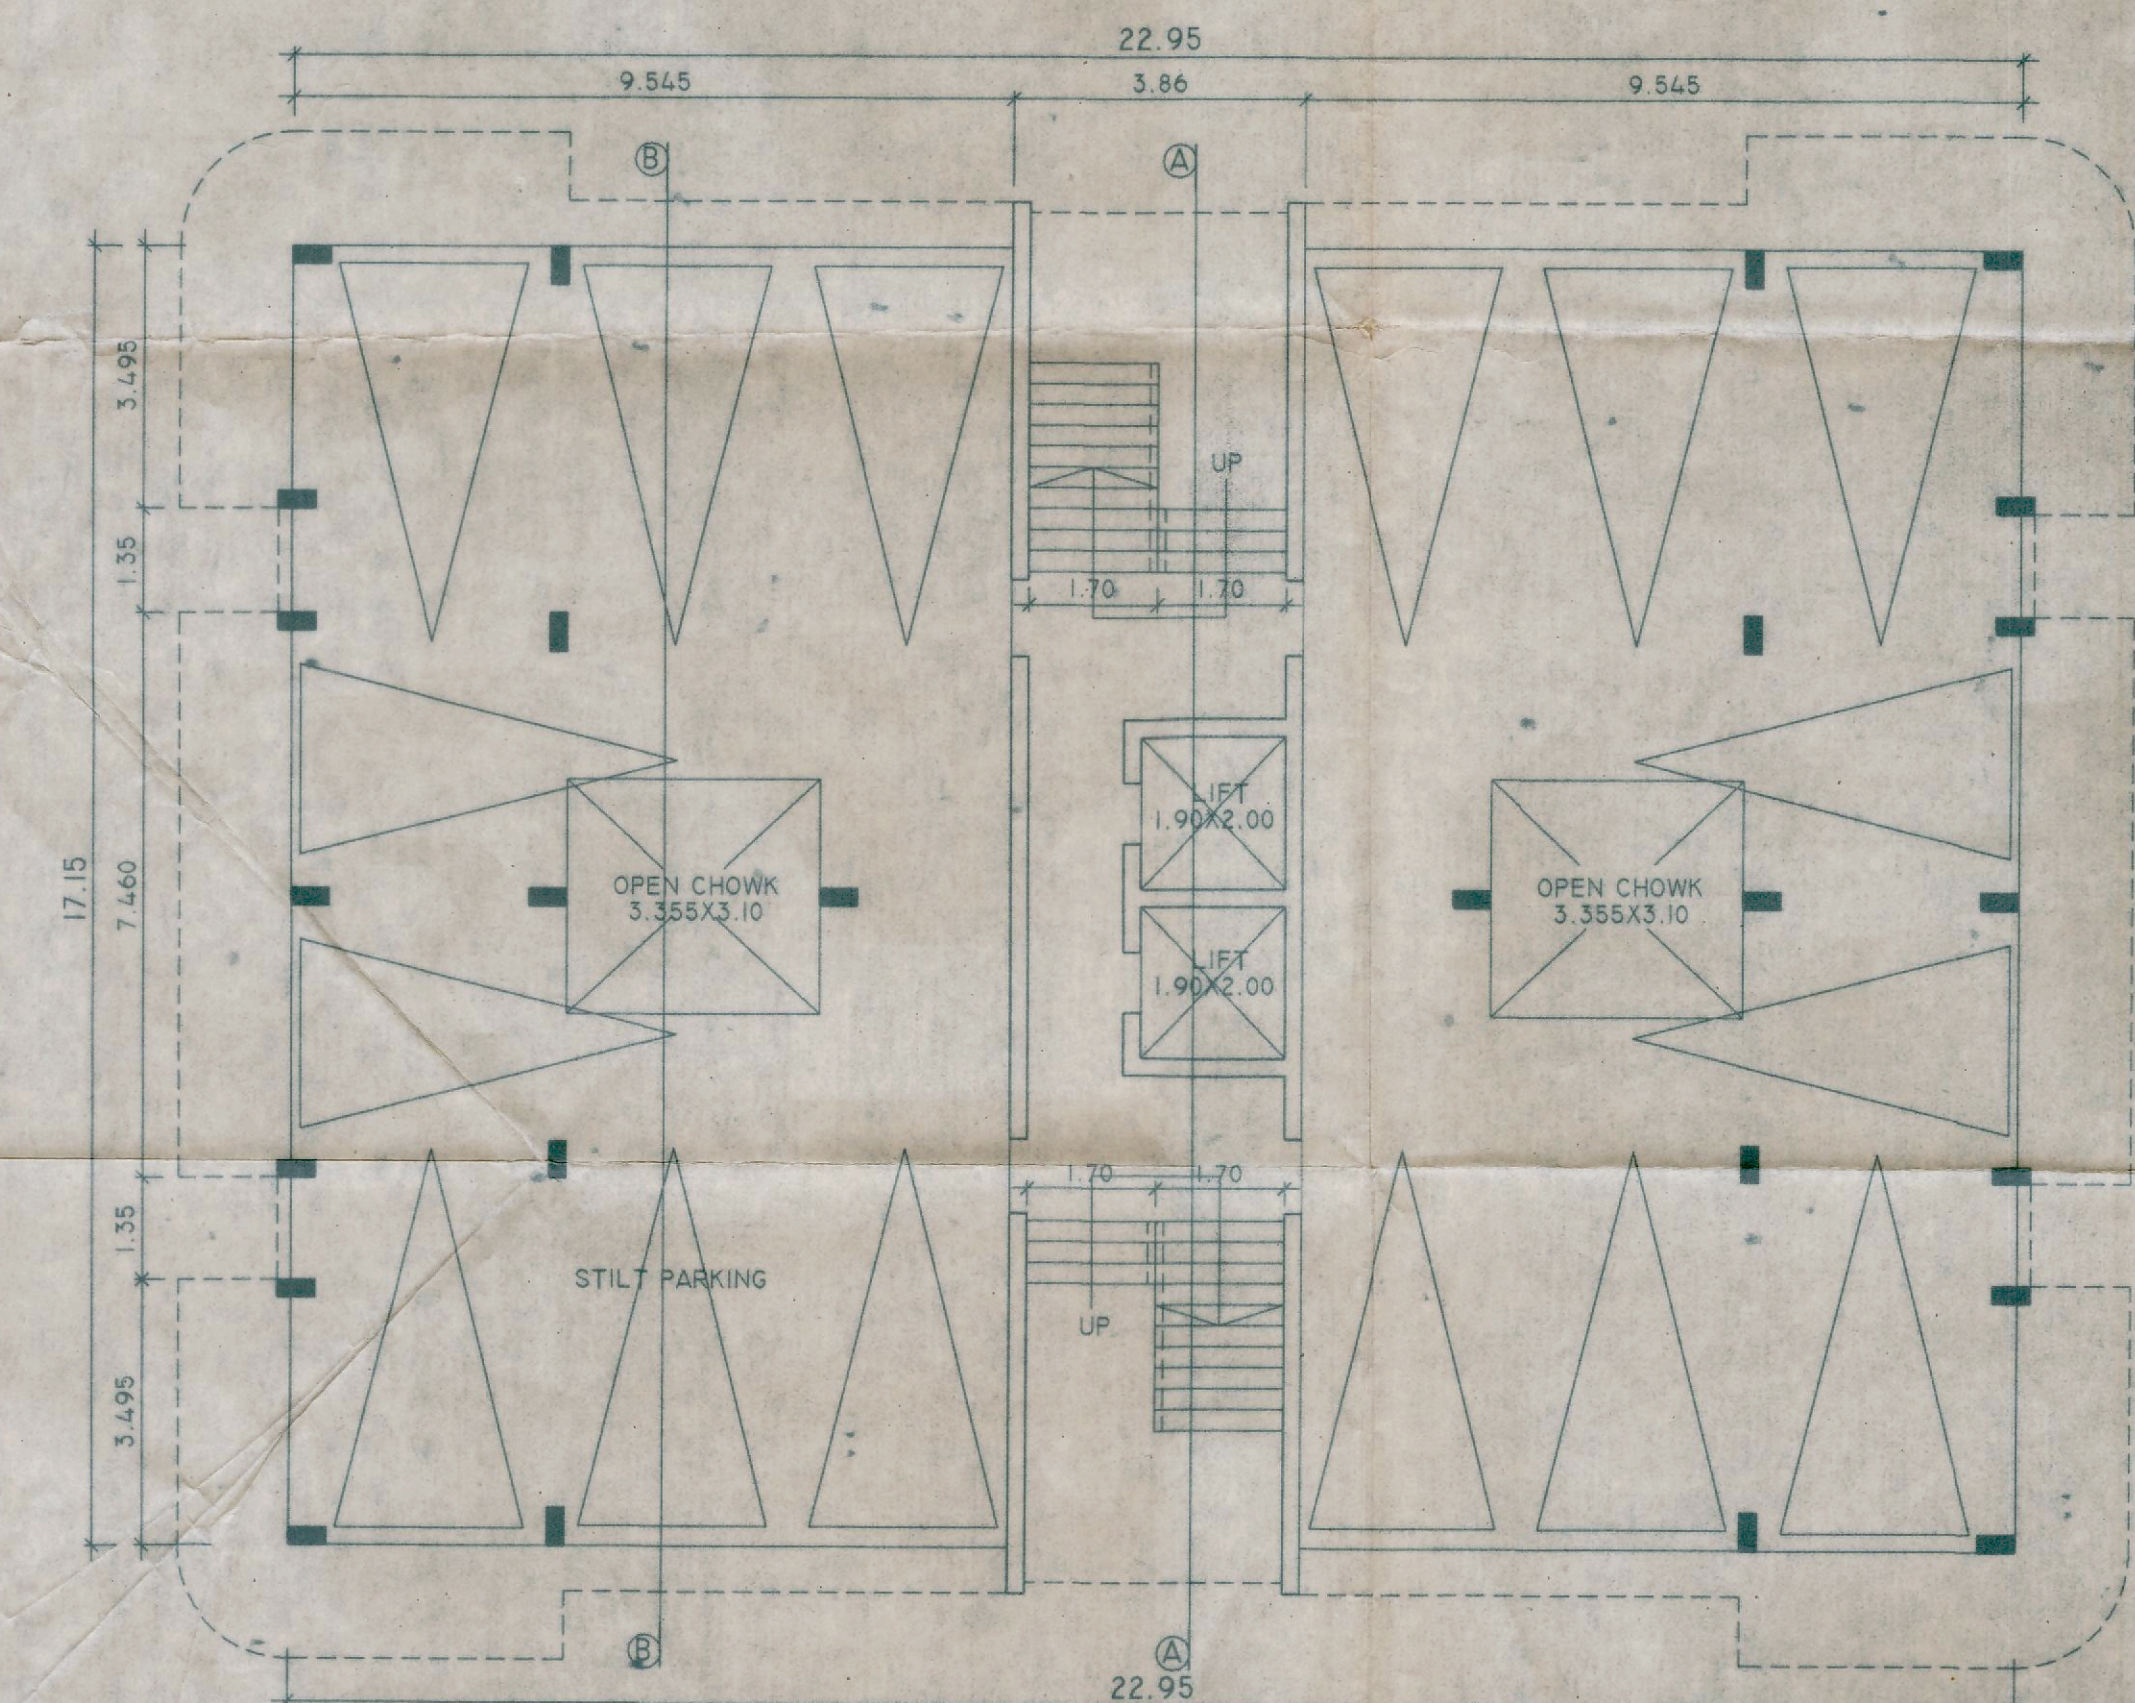

STILT FLOOR PLAN
SCALE 1:100

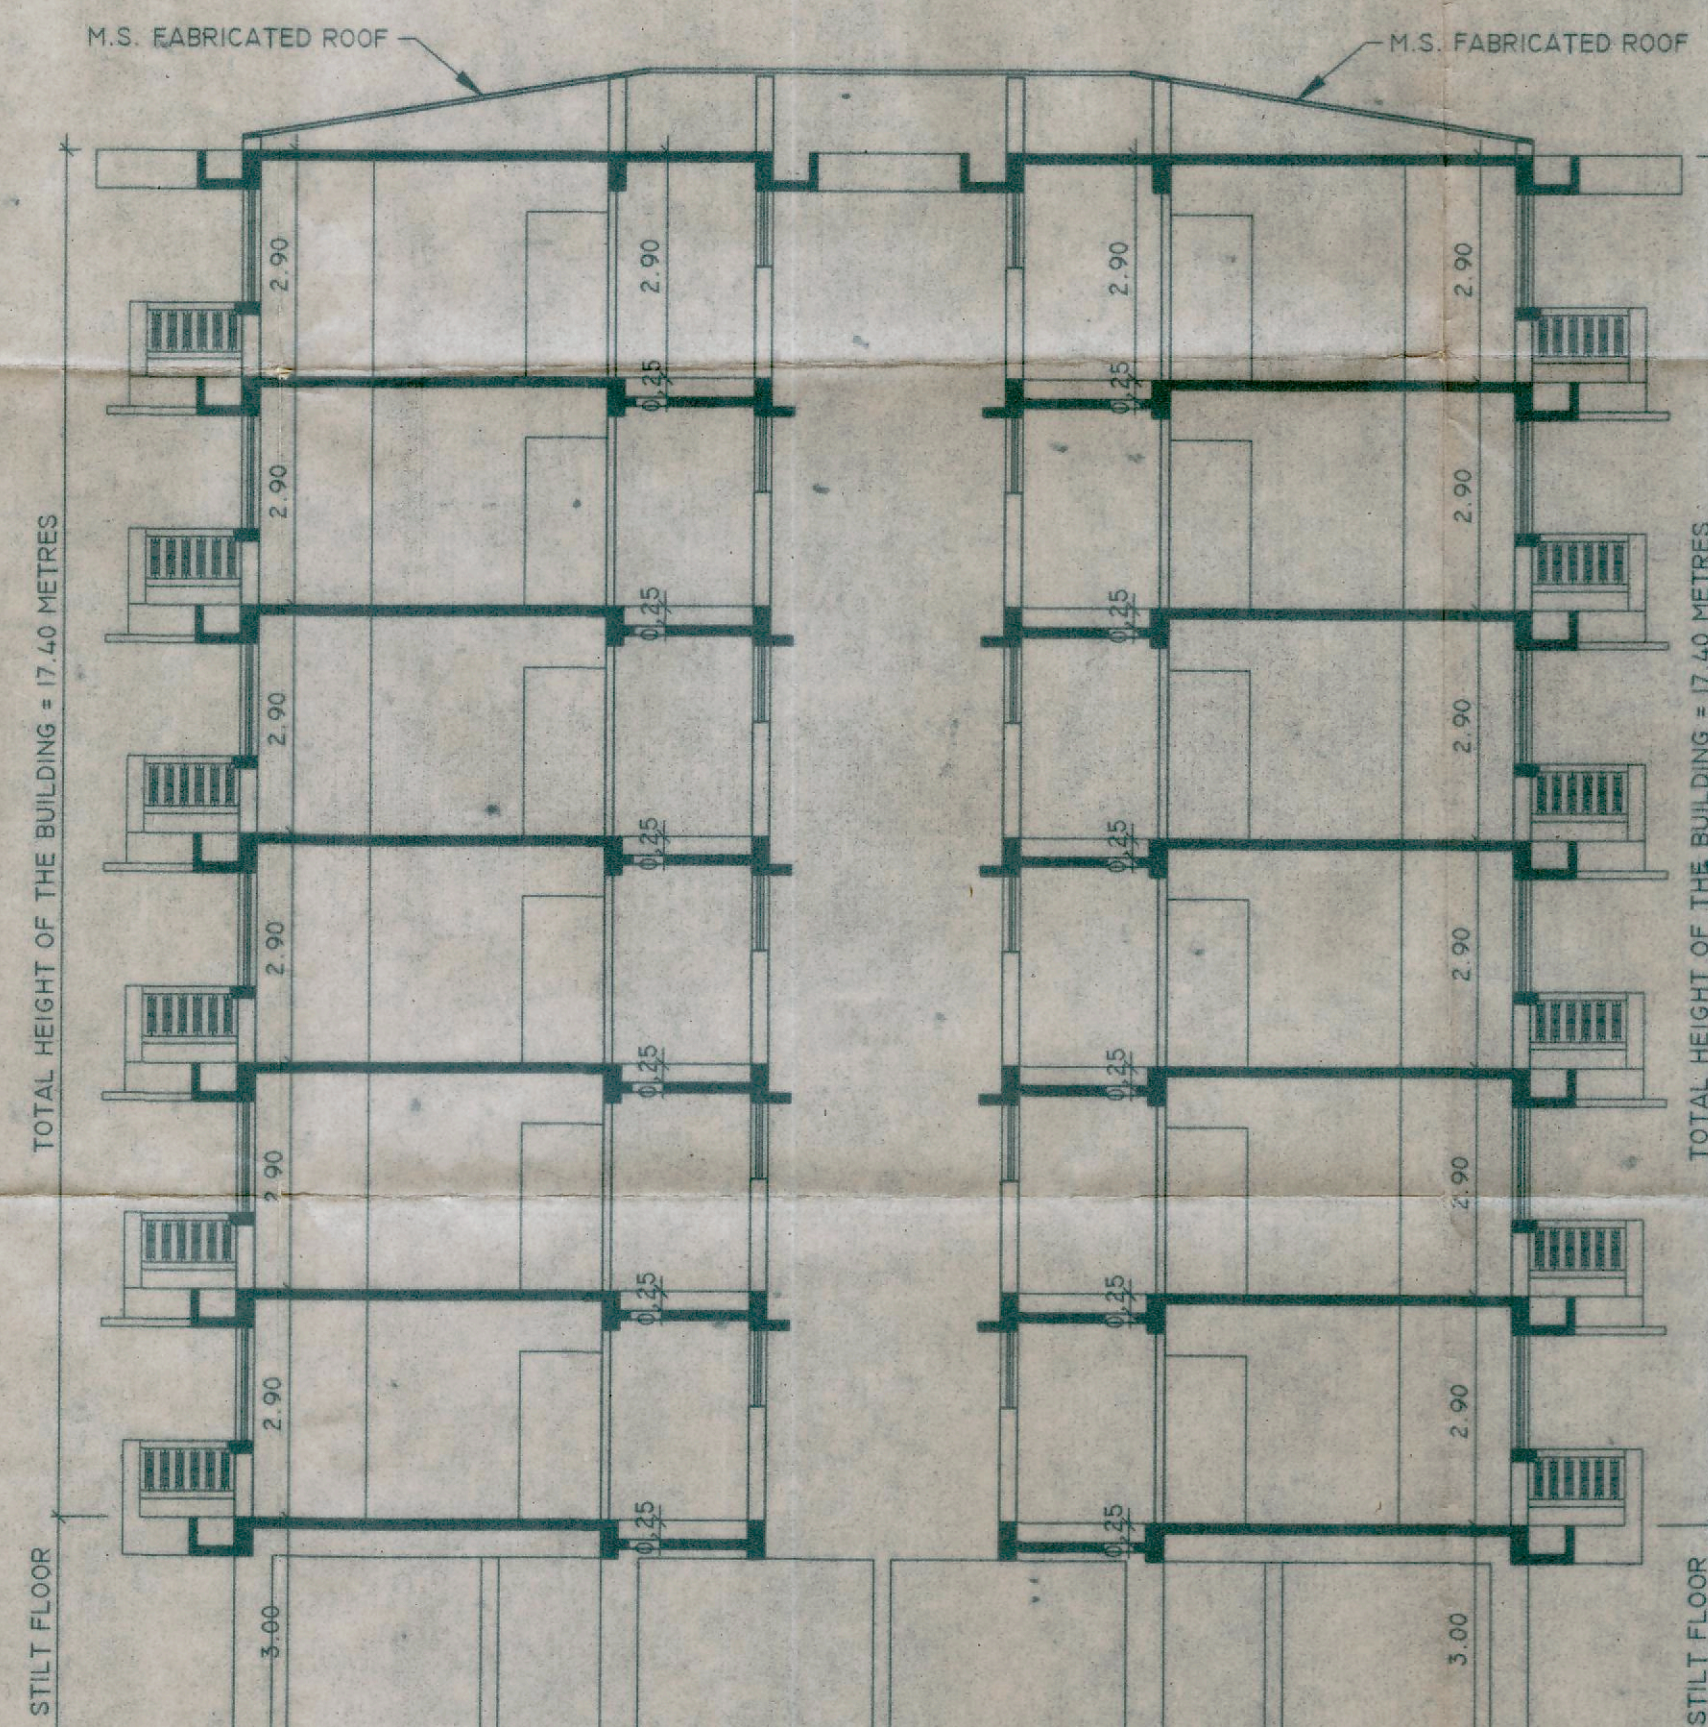

SECTION B - B
SCALE 1:100

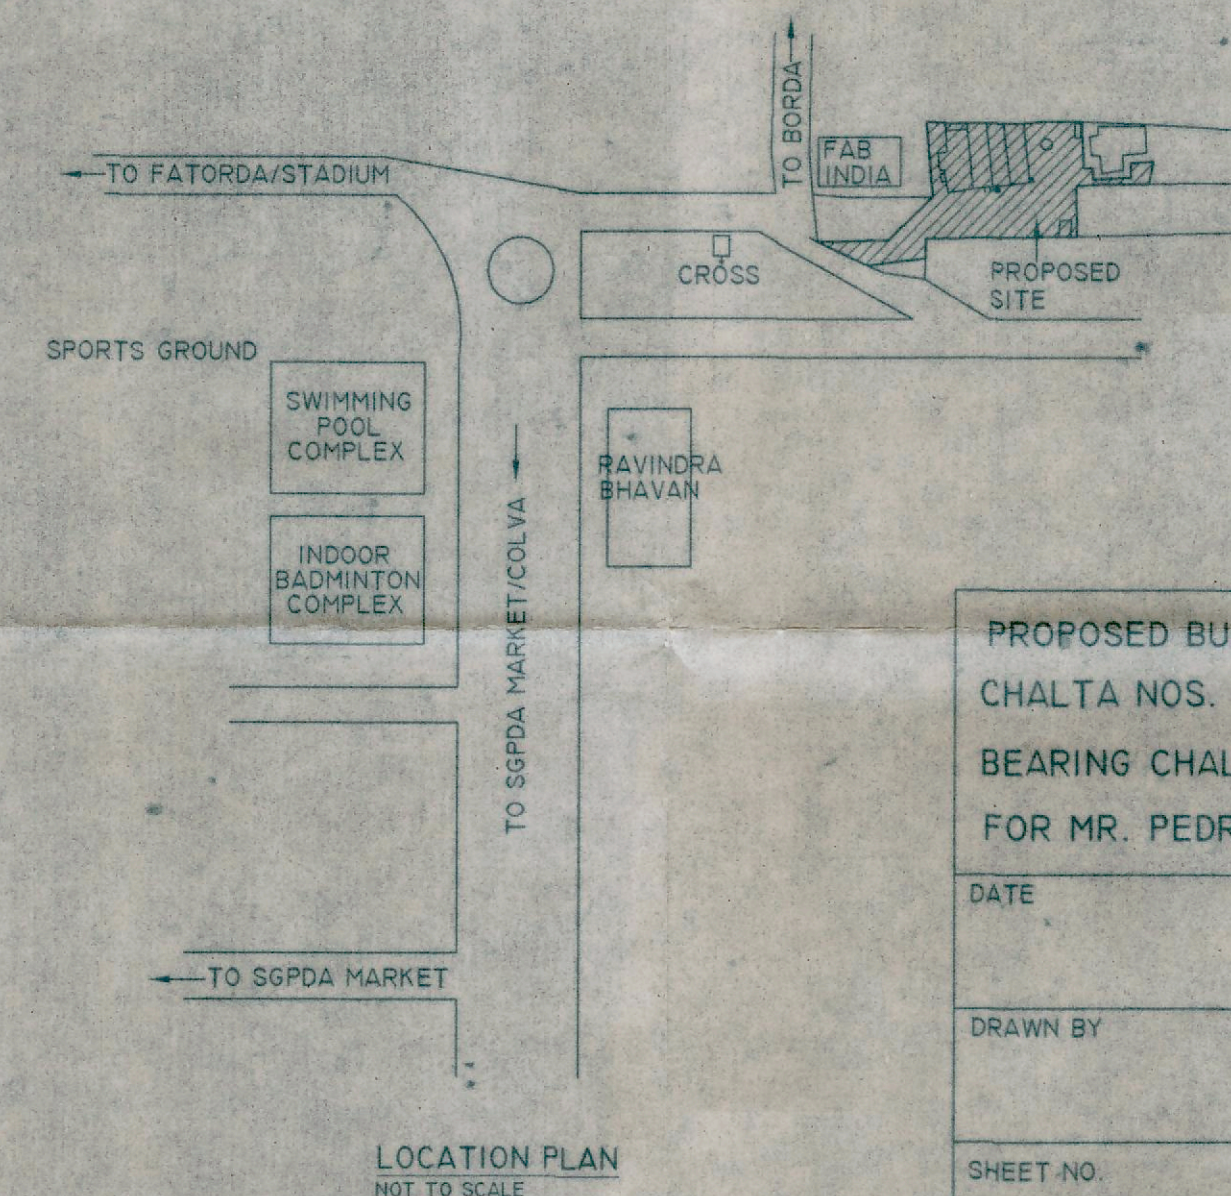

LOCATION PLAN
NOT TO SCALE



WEST ELEVATION
SCALE 1:100

Development Permission Granted
Subject To Conditions VIDE Ord.
No. SGPDA/P/5327/1029/12-13-18-19
Dated 09/11/2018
Member Secretary

Revised Plan No. 05/19/2020
License Issued under No. A/19/11-12
Dated 15/02/2012
Subject to the conditions stipulated therein
Municipal Engineer
MARGAO MUNICIPAL COUNCIL
CHIEF OFFICER

BUILDING APPROVED EARLIER.
1) BY THE SOUTH GOA PLANNING AND DEVELOPMENT AUTHORITY
VIDE THEIR LETTER NO. SGPDA/P/5327/1029/12-13 DATED 03-09-12.
2) BY THE MARGAO MUNICIPAL COUNCIL VIDE THEIR LICENCE
NO. A/19/11-12 DATED 15-03-2012.

PROPOSED BUILDING IN THE AMALGAMATED PLOTS 'A2' BEARING
CHALTA NOS. 95(PART), 96, 97, 98, 99 & 100 OF P. T. SHEET NO. 137 AND PLOT 'B'
BEARING CHALTA NOS. 148(PART) & 149 OF P. T. SHEET NO. 137 SITUATED AT BORDA
FOR MR. PEDRO MINGUEL GOMINDES AND MRS. MARILA DAS NEVES E GOMINDES.

DATE	ARCHITECTS 'AVISHKAR'	ARCHITECT'S SIGNATURE
DRAWN BY	204, SECOND FLOOR, "VASANT ARCADE" COMBA, MARGAO.	MR. SAMEER NADKARNI Architect-CA/90/12852 Reg. No. AR/0003/2010
SHEET NO.	PHONE: 2732086, 9822131514	OWNER'S SIGNATURE