




GROUND FLOOR PLAN
SC 1-100

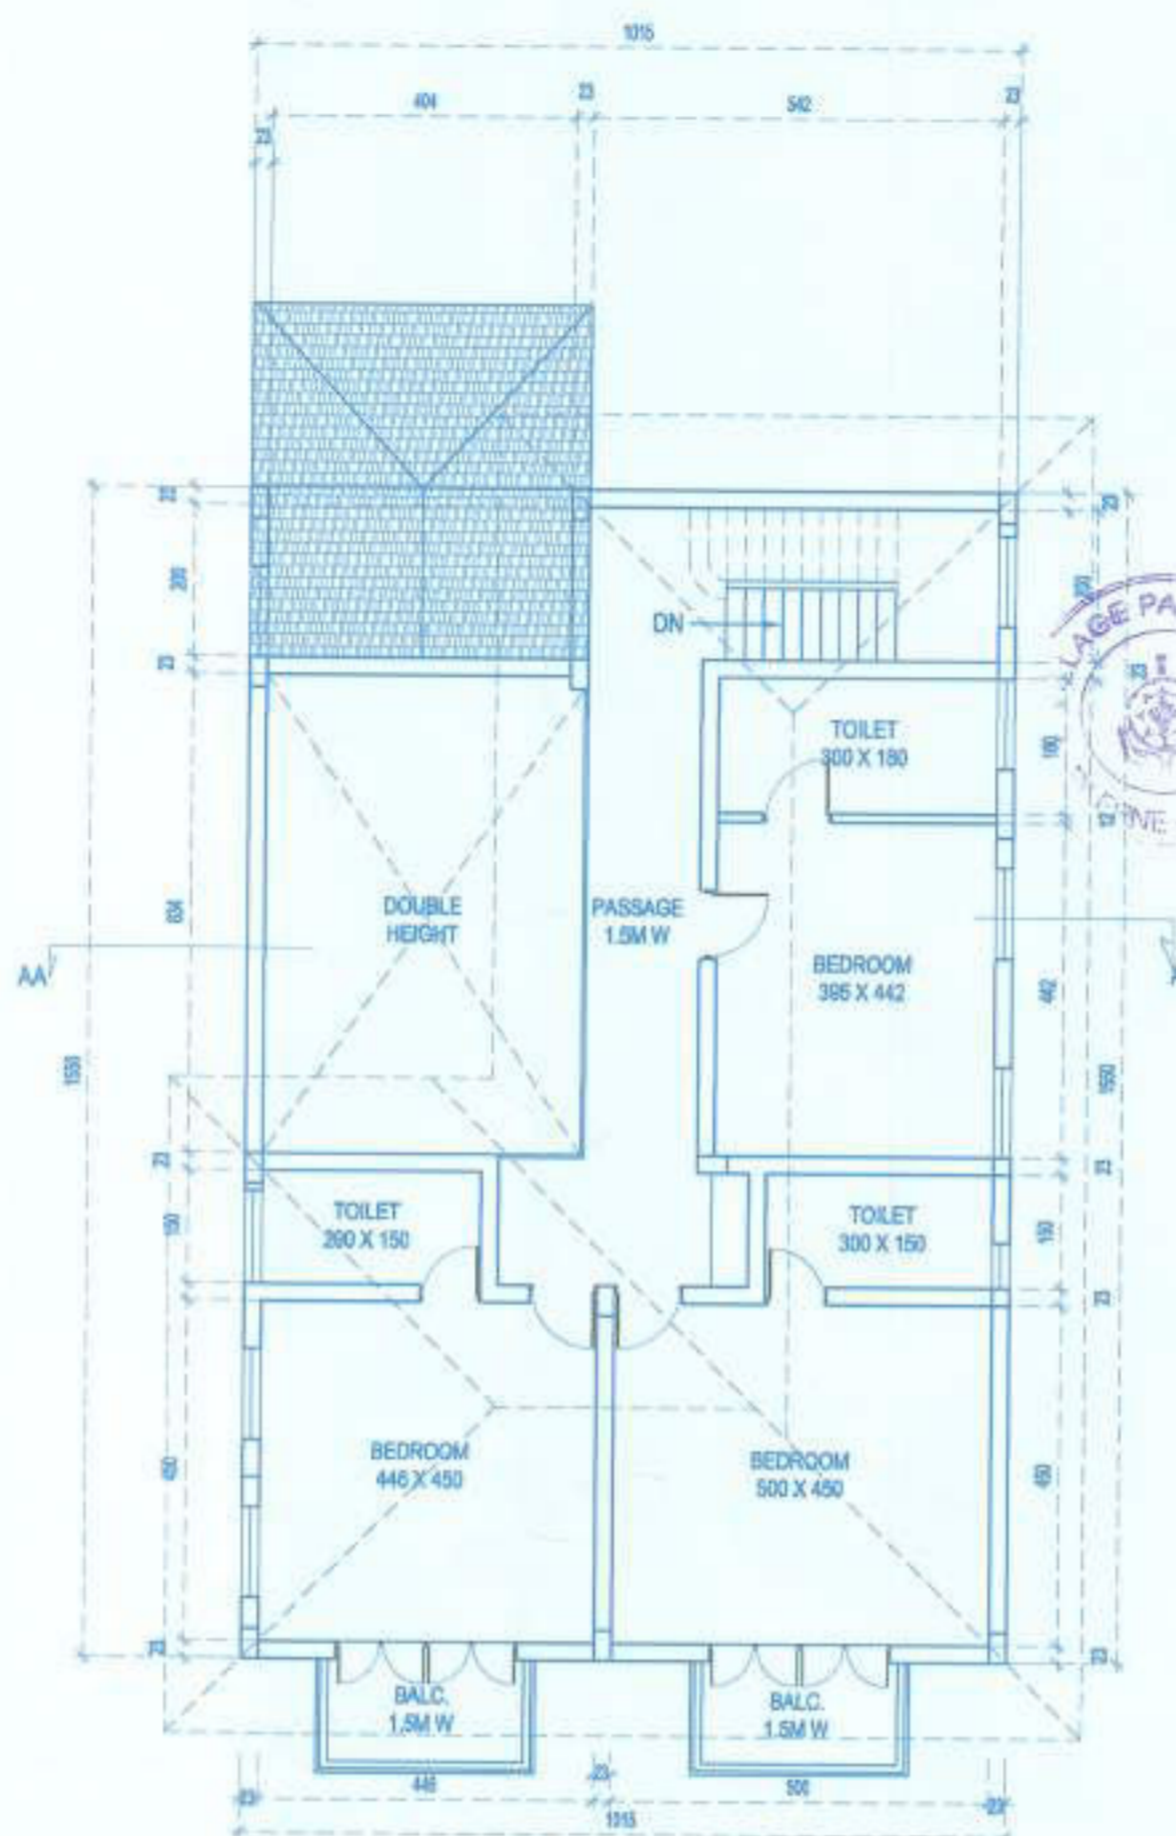

FIRST FLOOR PLAN
SC 1-100

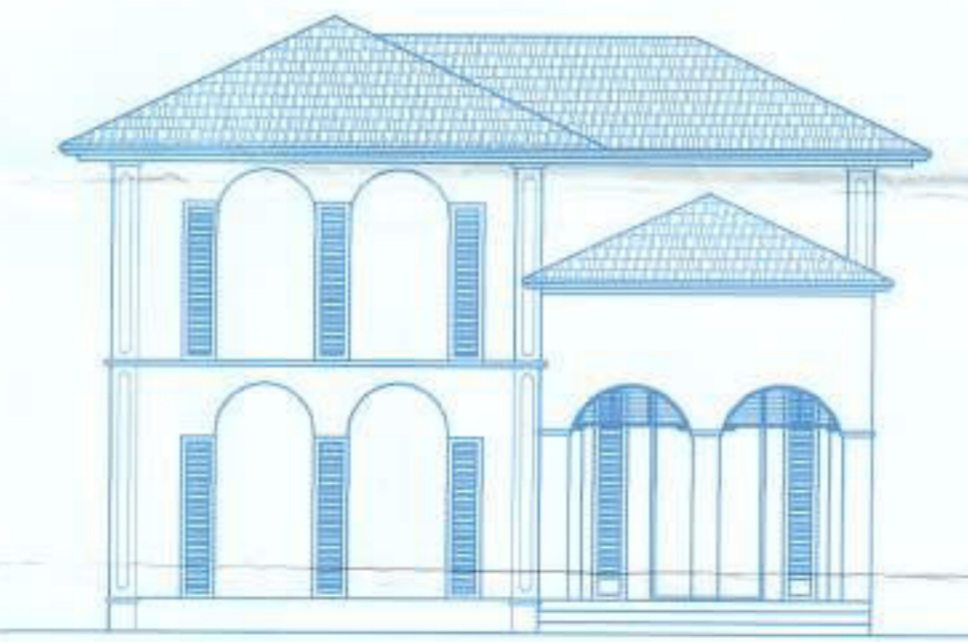

FRONT ELEVATION
SC 1-100

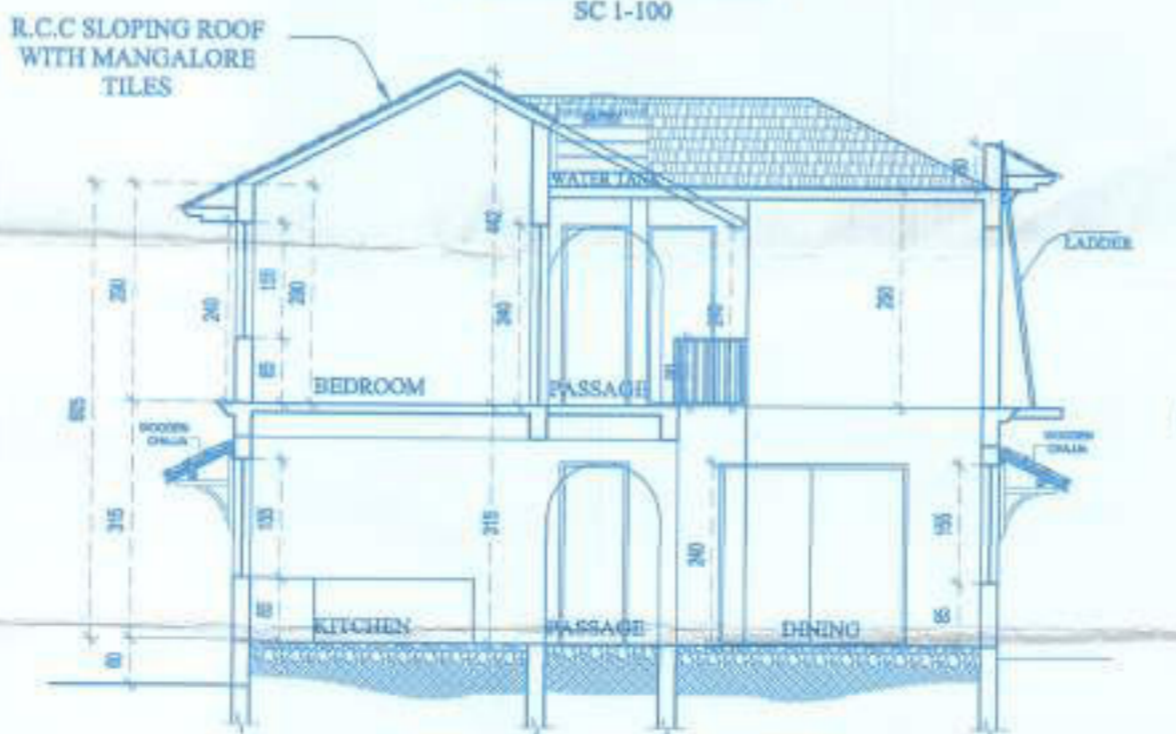

SECTION AA
SC 1-100

APPROVED VIDE PERMISSION
NO : VPIPMF/GI/Bldg/1 Amalgamation of plots (Rev) Residence of nhs (7 nos)
DATE: 24/01/23
U.K.Hy/S.P.00/2022-2023 dt 23/1/2023



SECRETARY
PILERNE MARRA
BARDEZ GOA

Approved with condition vide
L. No.: TPB/6449/M/12/17/22/7905
at 20/12/2022

Dy. Town Planner
Town & Country Planning Dept.
Govt. of Goa, Mapusa



SECTION YY



SWIMMING POOL
SCALE 1:100

AREA OF SWIMMING POOL = 31.50 M²

VILLA B1 & B2

REVISION				
SR.NO.	REMARKS	NO.	DATE	ZONE

SUBMISSION DRAWING

PROJECT TITLE :
AMALGAMATION OF PLOTS & PROPOSED
CONSTRUCTION OF RESIDENTIAL
VILLAS (9 NOS.) REVISED & SWIMMING
POOL IN PLOT BEARING S.NO 41/4, 41/5 &
41/6 AT MARRA PILERNE VILLAGE, OF
BARDEZ TALUKA, GOA FOR MODELS
CONSTRUCTION PVT LTD


DRAWING TITLE :
FLOOR PLANS, ELEVATION, SECTION,
SITE PLAN, AREA STATEMENT FOR
VILLA B1, B2 & B3

SCALE: 1:100, 1:500, 1:200 DATE: 15.01.2022
DRAWING NO.: 001 DRAWING BY: N.A.

ARCHITECTS :
ARCH. AMARO FERNANDES
MAINAVADGO, ALDONA, BARDEZ, GOA
PH: 91 9420159417


OWNERS SIGNATURE

ARCHITECT'S SIGNATURE
AMARO FERNANDES
ARCHITECT
CA/2012/57819
AR/0016/2013

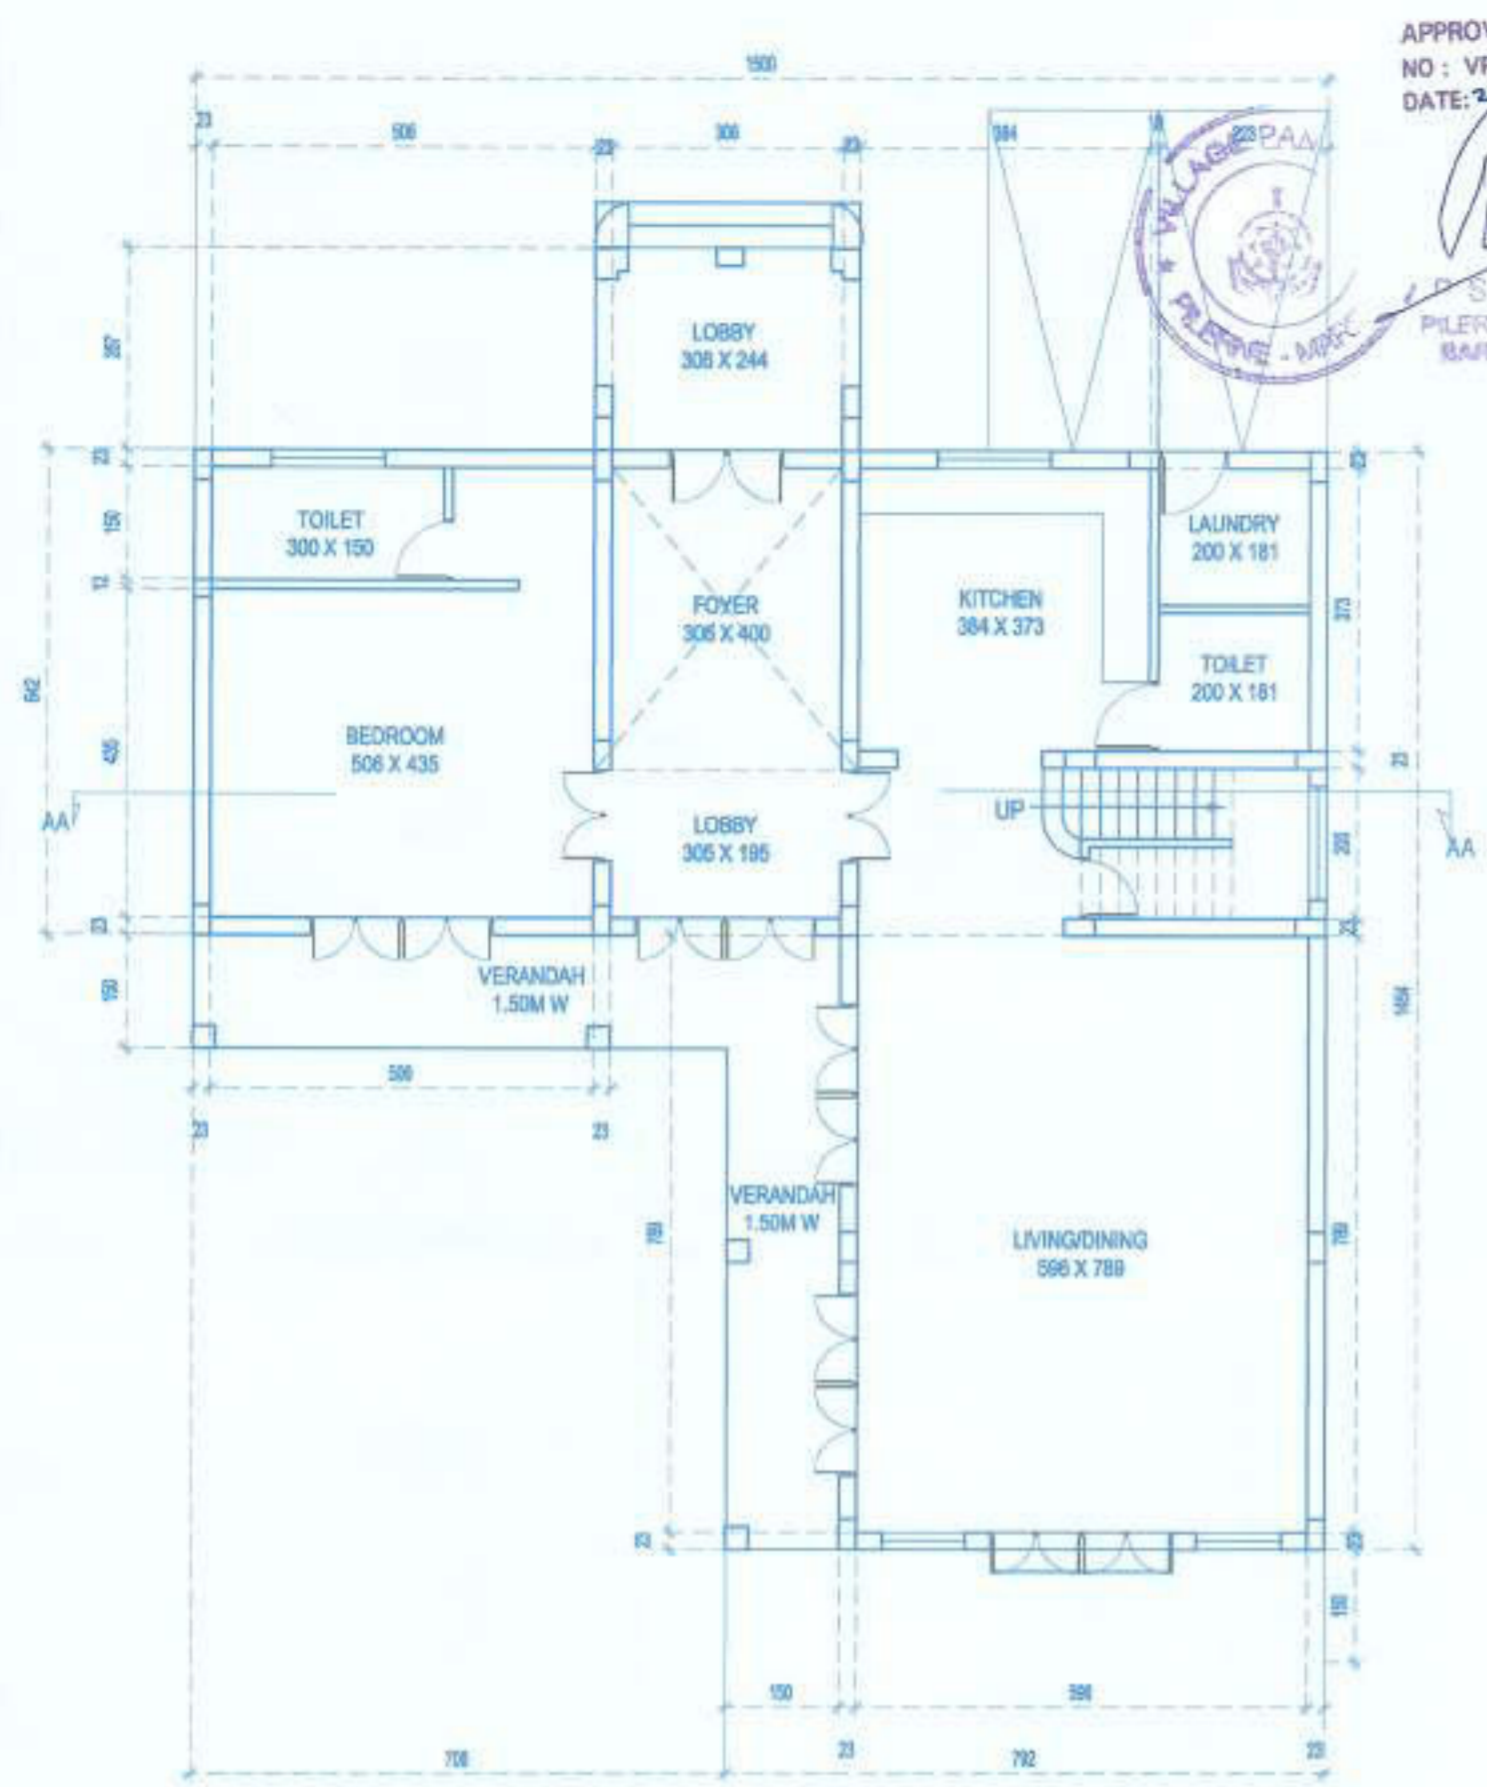

GROUND FLOOR PLAN
SC 1-100

APPROVED VIDE PERMISSION
NO : VPIPM/F-C/1/Bldg/1 Amalgamated plots (Rev) residential villa (3 nos)
DATE: 25/1/2023 Utiya / S.P.B. 2022-2023

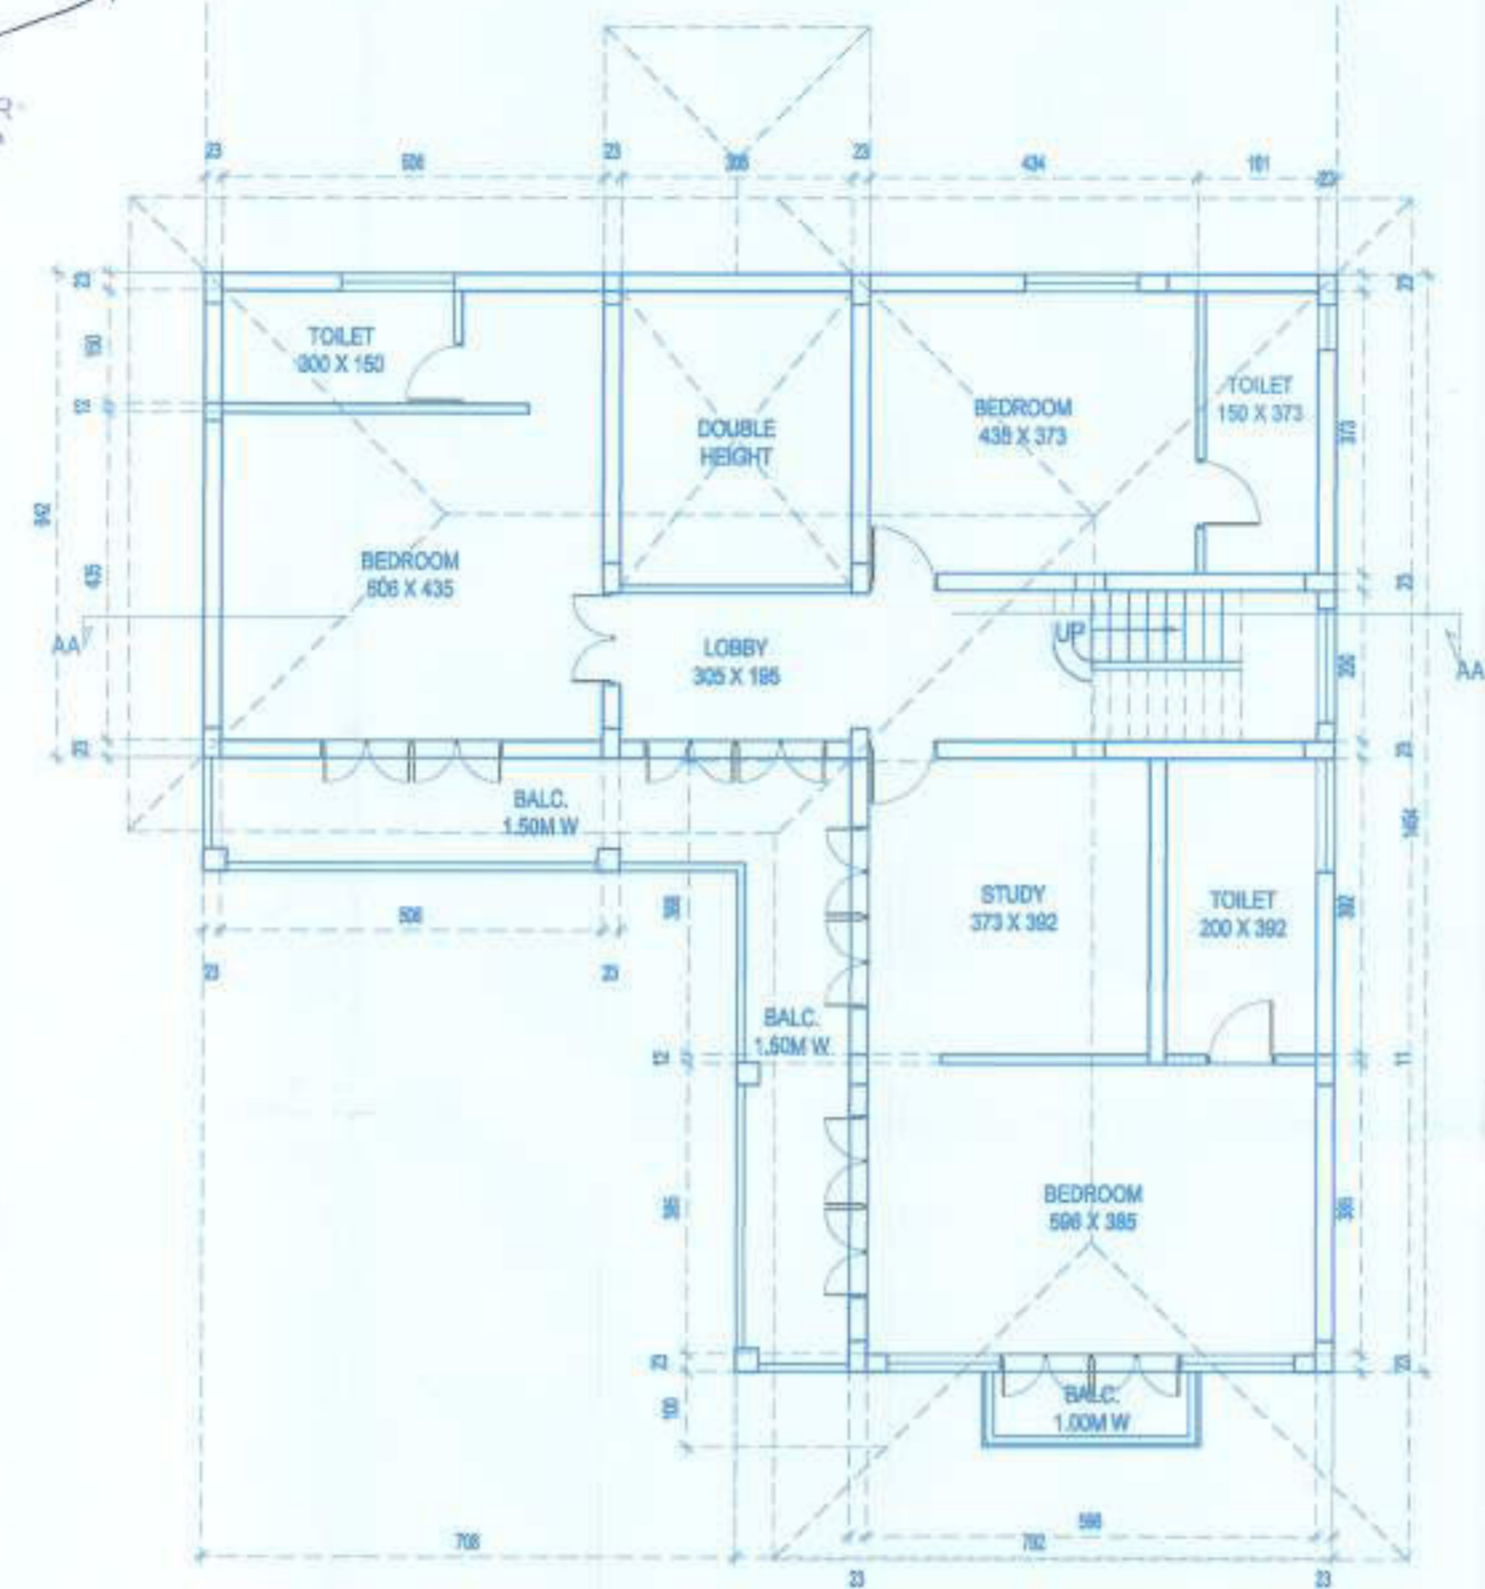

FIRST FLOOR PLAN
SC 1-100

Approved with condition vide
L. No.: TPB/C449/Marra/20/22/7903
at 20/12/2022
20/12/2022
Dy. Town Planner
Town & Country Planning Dept
Govt. of Goa, Mapusa



SWIMMING POOL
SCALE 1:100
AREA OF SWIMMING POOL = 31.50 M2

REVISION				
SR.NO.	REMARKS	NO.	DATE	ZONE

SUBMISSION DRAWING
PROJECT TITLE:
AMALGAMATION OF PLOTS & PROPOSED
CONSTRUCTION OF RESIDENTIAL
VILLAS(9 NOS.) REVISED & SWIMMING
POOL IN PLOT BEARING S.NO 41/4,41/5 &
41/6 AT MARRA PILERNE VILLAGE, OF
BARDEZ TALUKA, GOA FOR MODELS
CONSTRUCTION PVT LTD

DRAWING TITLE:
FLOOR PLANS, ELEVATION, SECTION,
SITE PLAN, AREA STATEMENT FOR
VILLA E

SCALE: 1:100,1:500,1:200 DATE: 15.01.2022
DRAWING NO.: 001 DRAWING BY: N.A

ARCHITECTS :
ARCH. AMARO FERNANDES
MAINAVADDO, ALDONA, BARDEZ, GOA
PH: 91 9420159417



FRONT ELEVATION
SC 1-100



SECTION AA
SC 1-100

VILLA D1

Mog
OWNERS SIGNATURE

Amaro
AMARO FERNANDES
ARCHITECT
CA/2012/57819
AR/0016/2013
ARCHITECTS SIGNATURE




APPROVED VIDE PERMISSION
 NO: VP/11/41/18/2022 / Amalgamation of plots (Res) Residential with (7 nos)
 DATE: 22/01/2023 Ushy / S. P. SO / 2022-2023


P. SECRETARY
 PILERNE MARRA
 BARDEZ, GOA

Approved with condition vide
 L. No.: IPB/6449/18/2022/22/9903
 of 20/12/2022

Dy. Town Planner
 Town & Country Planning Dept
 Govt. of Goa, Mapusa

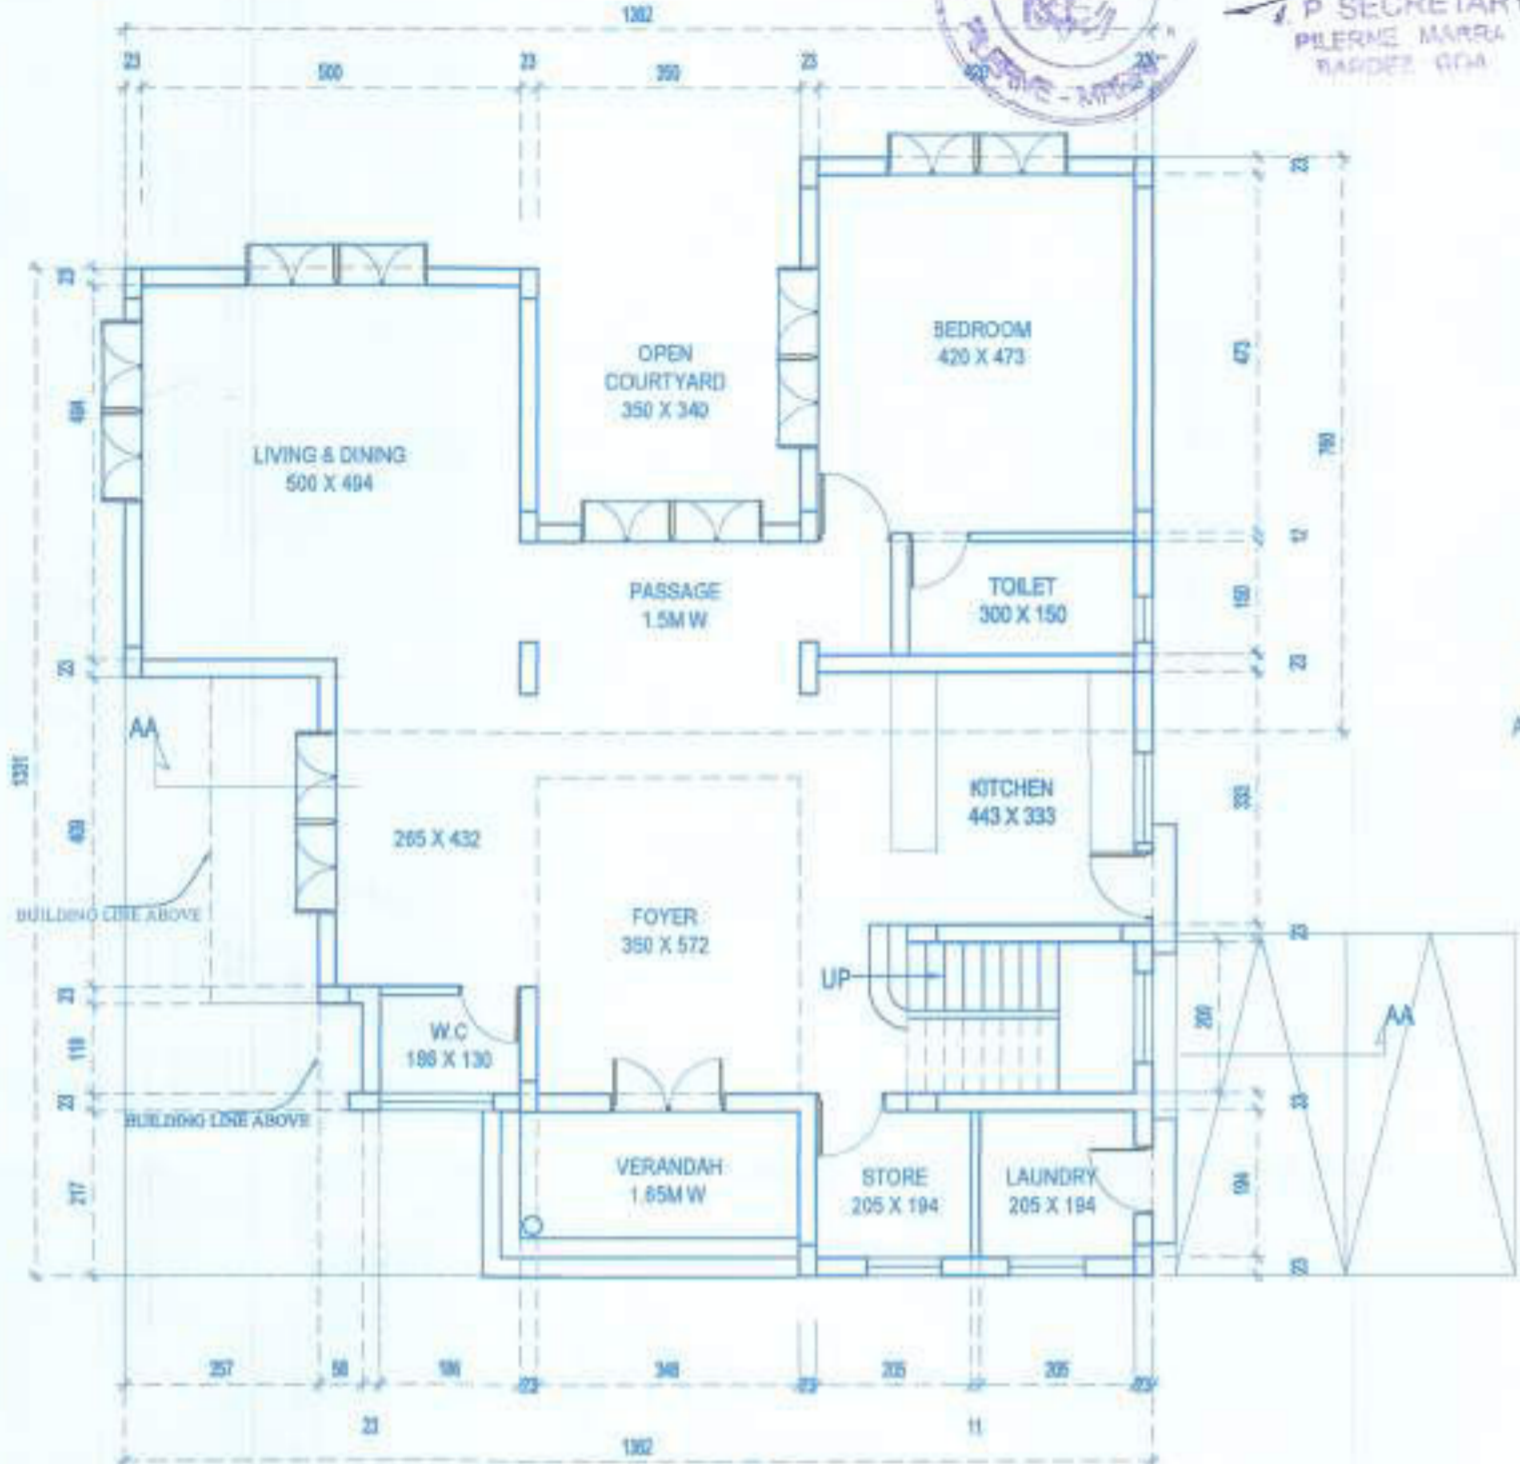


GROUND FLOOR PLAN
 SC 1-100

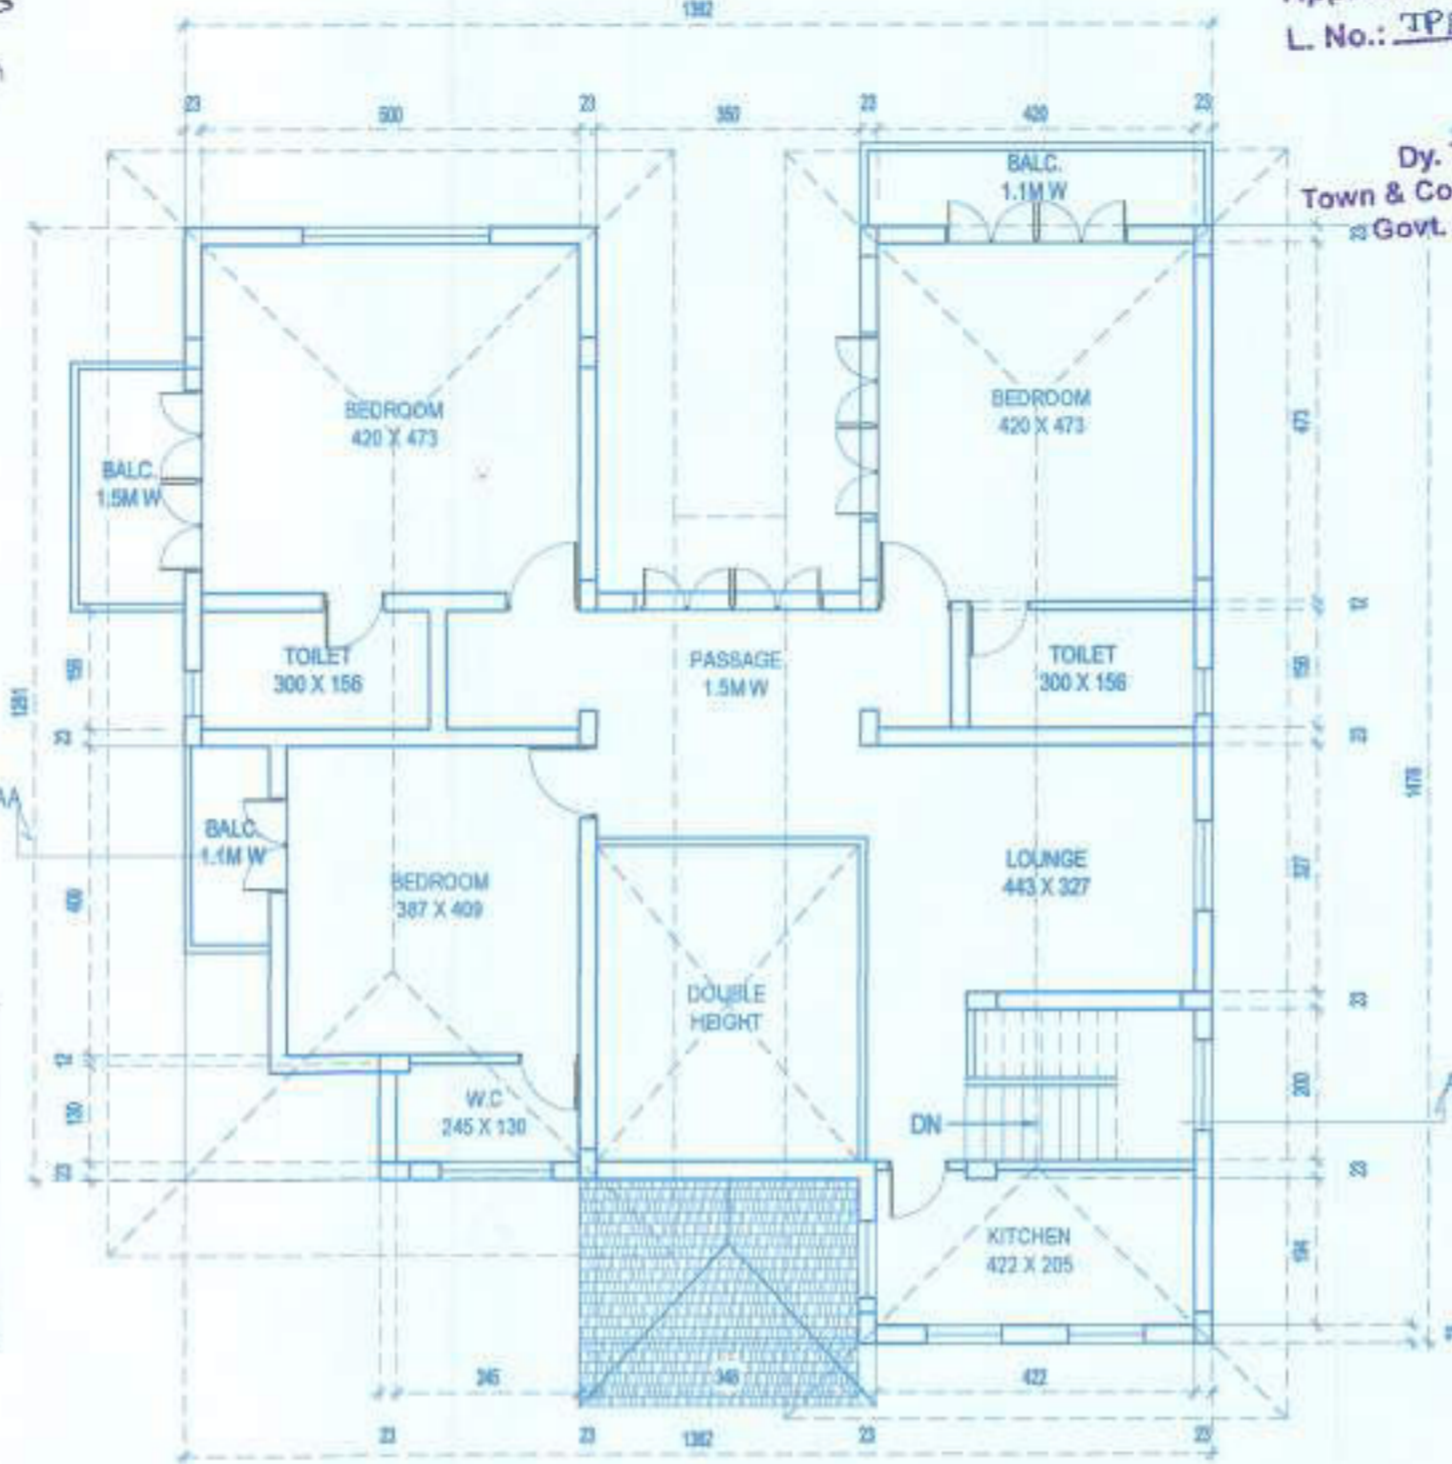

FIRST FLOOR PLAN
 SC 1-100



FRONT ELEVATION
 SC 1-100

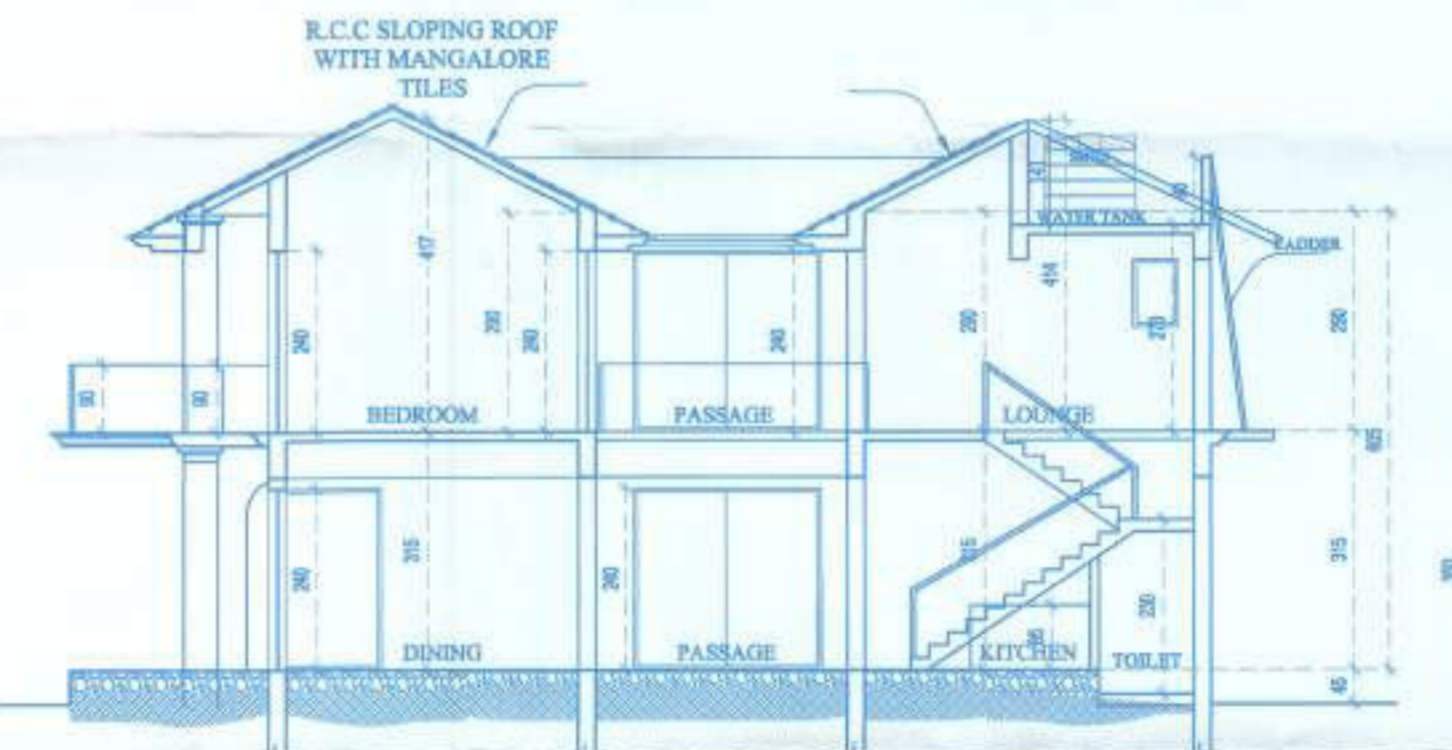

SECTION AA
 SC 1-100



SWIMMING POOL
 SCALE 1:100
 AREA OF SWIMMING POOL = 31.50 M2

REVISION			
SR.NO.	REMARKS	NO.	DATE

SUBMISSION DRAWING
 PROJECT TITLE:
 AMALGAMATION OF PLOTS & PROPOSED
 CONSTRUCTION OF RESIDENTIAL
 VILLAS (9 NOS.) REVISED & SWIMMING
 POOL IN PLOT BEARING S.NO 41/4, 41/5 &
 41/6 AT MARRA PILERNE VILLAGE, OF
 BARDEZ TALUKA, GOA FOR MODELS
 CONSTRUCTION PVT LTD

DRAWING TITLE:
 FLOOR PLANS, ELEVATION, SECTION,
 SITE PLAN, AREA STATEMENT FOR
 VILLA F

SCALE: 1:100, 1:500, 1:200 DATE: 15.01.2022
 DRAWING NO.: 001 DRAWING BY: N.A

ARCHITECTS :
 ARCH. AMARO FERNANDES
 MAINAVADDO, ALDONA, BARDEZ, GOA
 PH: 91 9420159417

Maz
 OWNERS SIGNATURE

Amaro Fernandes
 AMARO FERNANDES
 ARCHITECT
 CA/2012/57819
 AR/0016/2013
 ARCHITECTS SIGNATURE

VILLA E