







PERMISSION GRANTED VIDE  
 RESOLUTION No. *20/20* DATED *12/11/25*  
 SECRETARY  
 V. P. *UCCASAIM PALOLEM PONDIA*  
 GOV

TOTAL BUILT-UP AREA - 1938.4 M<sup>2</sup>

EXISTING ROAD - 5M WIDE  
 PROPOSED ROAD - 15M WIDE

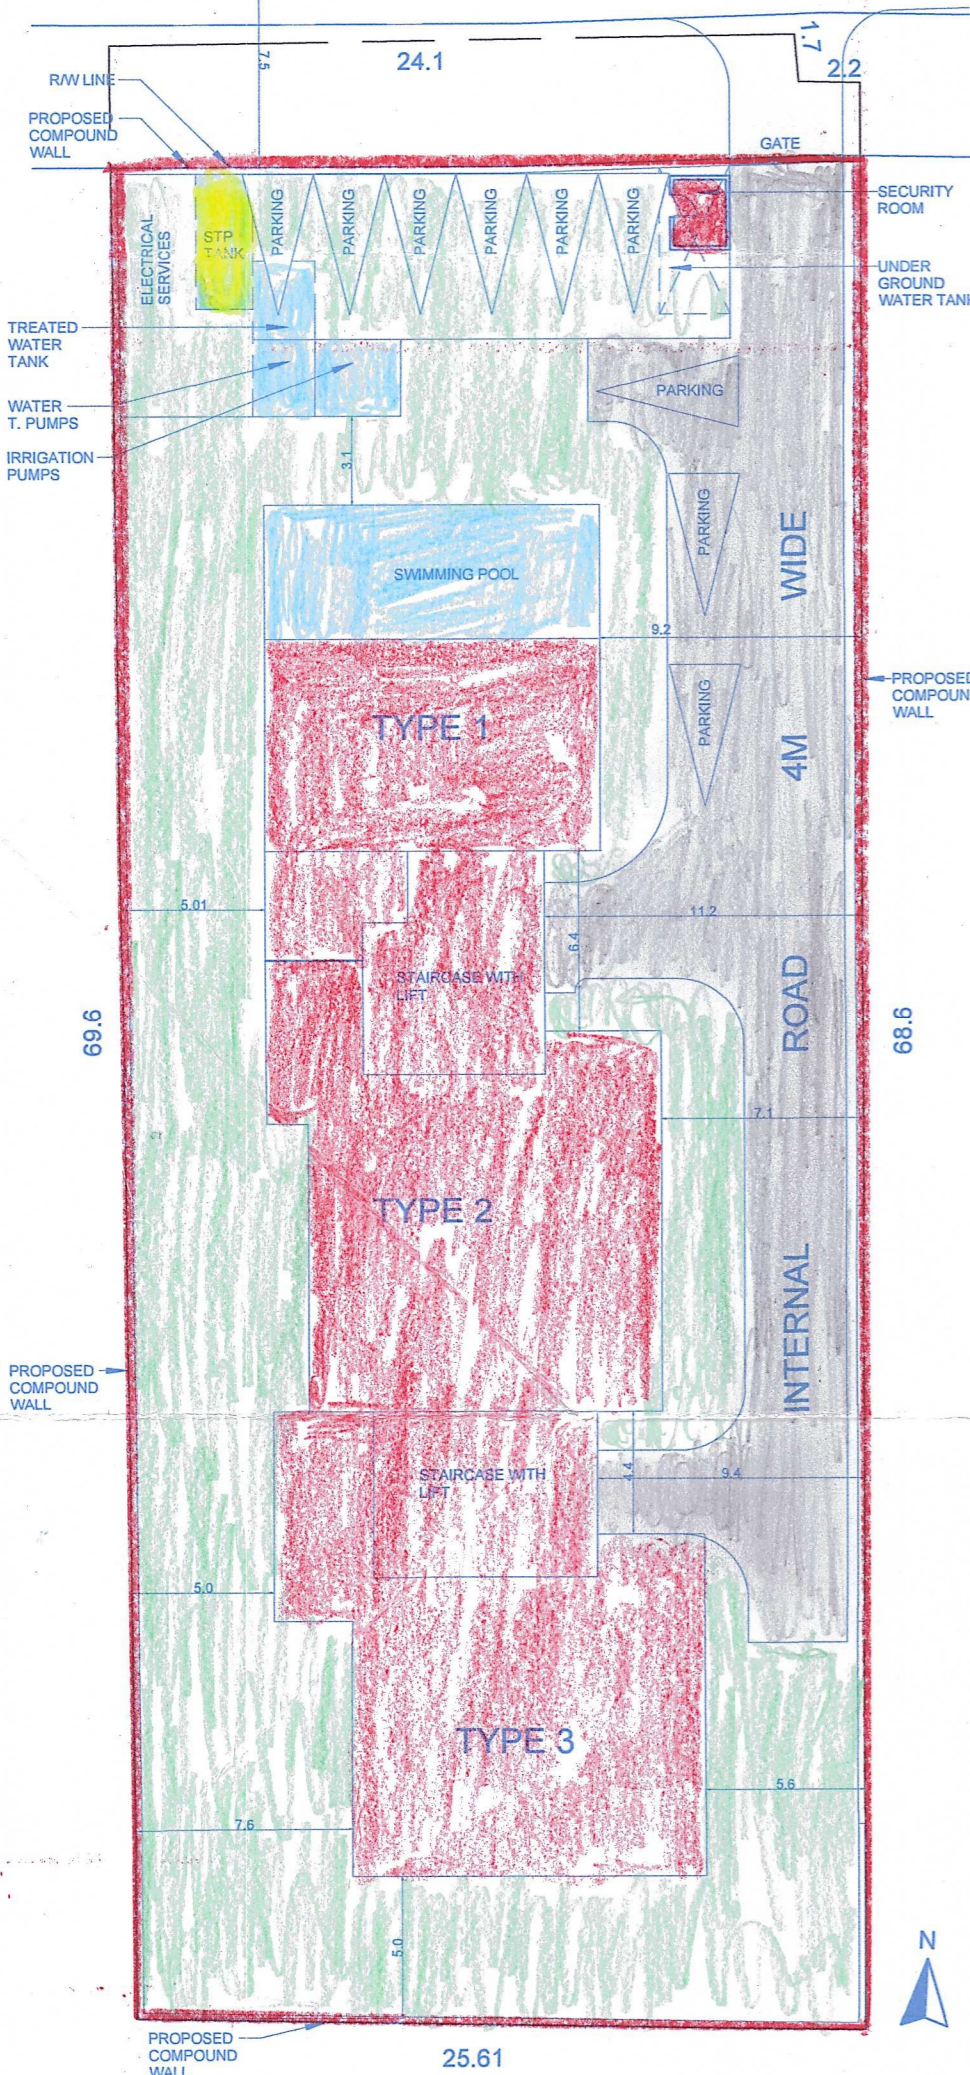

SITE PLAN  
 1:250

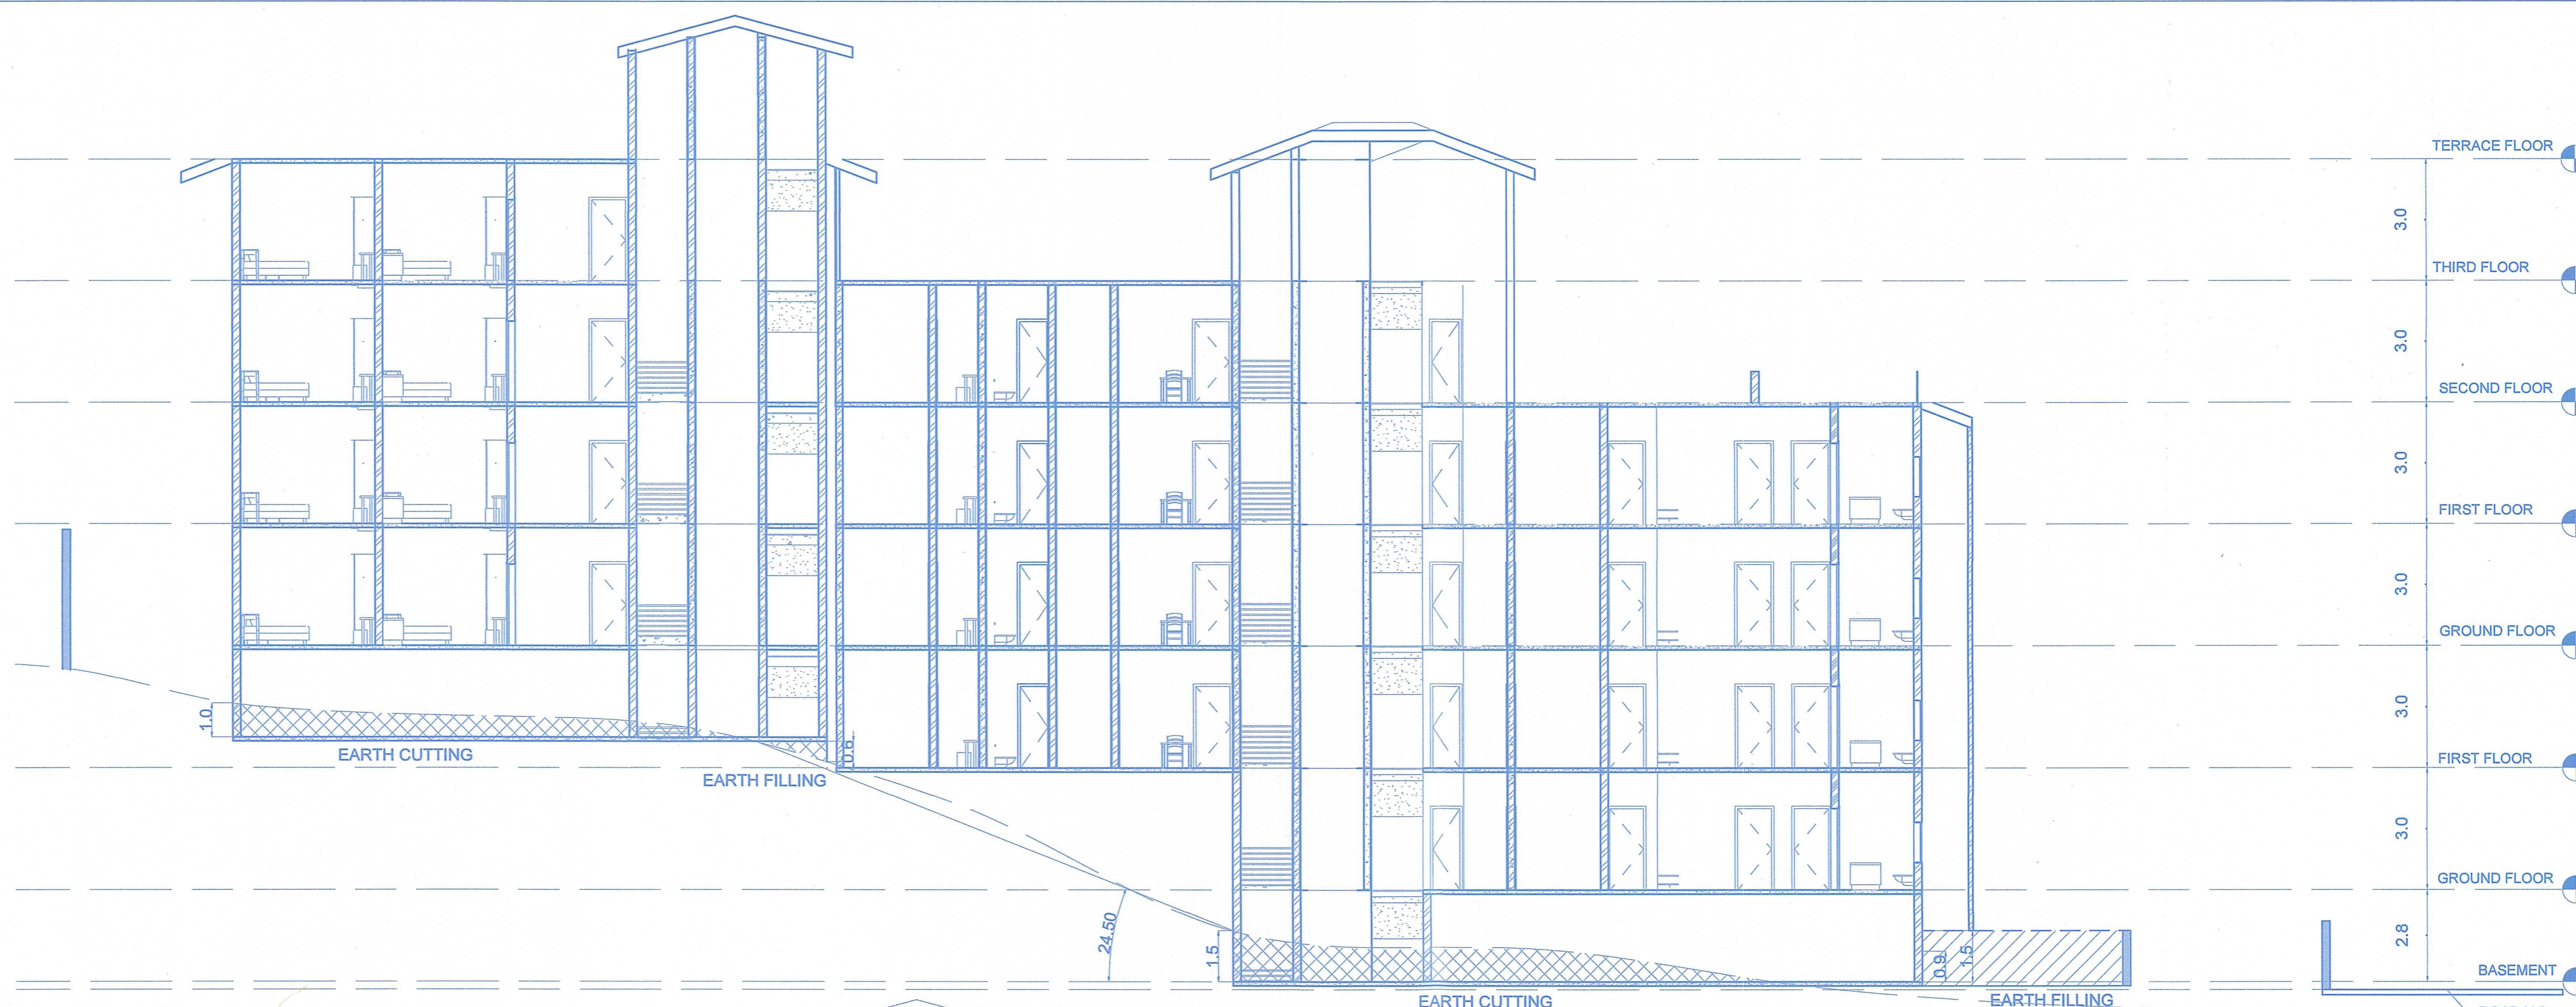

TERRACE FLOOR  
 3.0  
 THIRD FLOOR  
 3.0  
 SECOND FLOOR  
 3.0  
 FIRST FLOOR  
 3.0  
 GROUND FLOOR  
 3.0  
 FIRST FLOOR  
 3.0  
 GROUND FLOOR  
 3.0  
 GROUND FLOOR  
 2.8  
 BASEMENT  
 ROAD LVL


SECTION XX'  
 1:120



TERRACE FLOOR  
 3.0  
 THIRD FLOOR  
 3.0  
 SECOND FLOOR  
 3.0  
 FIRST FLOOR  
 3.0  
 GROUND FLOOR  
 3.0  
 FIRST FLOOR  
 3.0  
 GROUND FLOOR  
 3.0  
 GROUND FLOOR  
 2.8  
 BASEMENT  
 ROAD LVL


Approved With Condition Vide  
 T.C.O No: *TPB/10516/06A/CR.2015/9542*  
 Dt *04/11/25*

*Abhishek*  
 Dy. Town Planner  
 Town & Country Planning Dept  
 Govt. of Goa, Mapusa

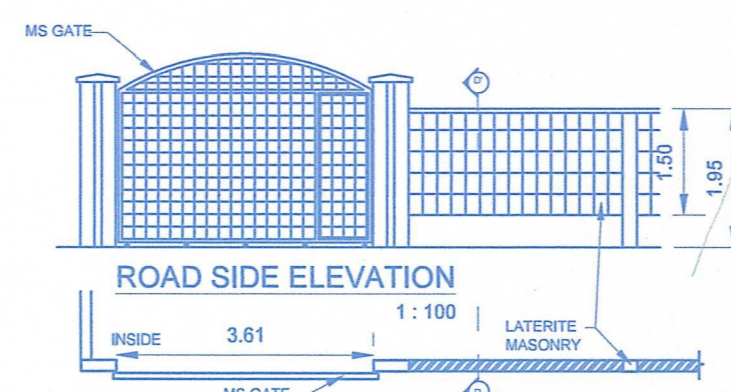

ROAD SIDE ELEVATION  
 1:100


PLAN  
 1:100

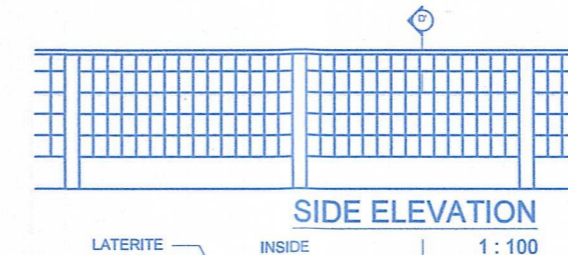


SIDE ELEVATION  
 1:100

PLAN  
 1:100

TOTAL LENGTH OF  
 COMPOUND  
 WALL:- 183 RM

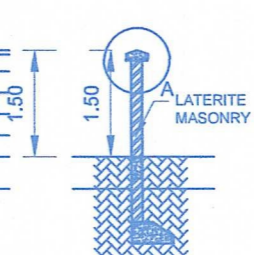

SECTION D-D'  
 1:100

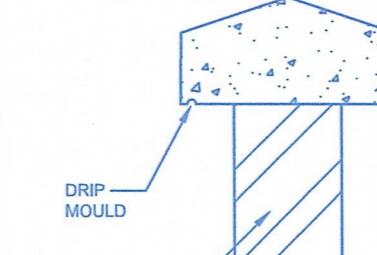

DETAIL AT A  
 1:10

BUILDING ELEVATION  
 1:120

SHEET NO.- 02  
 PROJECT- PROJECT CONSTRUCTION OF RESIDENTIAL APARTMENTS TYPE 1 (4 NOS.), TYPE 2 (4 NOS.), TYPE 3 (4 NOS.), SWIMMING POOL AND COMPOUND WALL REVISED PLAN ON PLOT SURVEY NO. 80/1-A SITUATED AT BARDEZ, UCCASAIM, GOA FOR M/S VIVIENDA LUXURY HOMES LLP.

SHEET TITLE- SUBMISSION DRAWINGS

OWNER SIGN	ENGINEER SIGN
<i>Ghanshyam</i>	<i>Viraj Kunkoliencar</i>

VIRAJ KUNKOLIENCAR  
 B.E. (CIVIL), AMIE, AIV  
 CHARTERED ENGINEER & VALUER  
 SE/0005/2024