


CL112


TYPE - A1 & A2

Please check letter No. 2311-A/2023
10/16 dated 04/05/2023
 regarding the plans


Secretary
 Village Panchayat Queula
 Ponda Goa

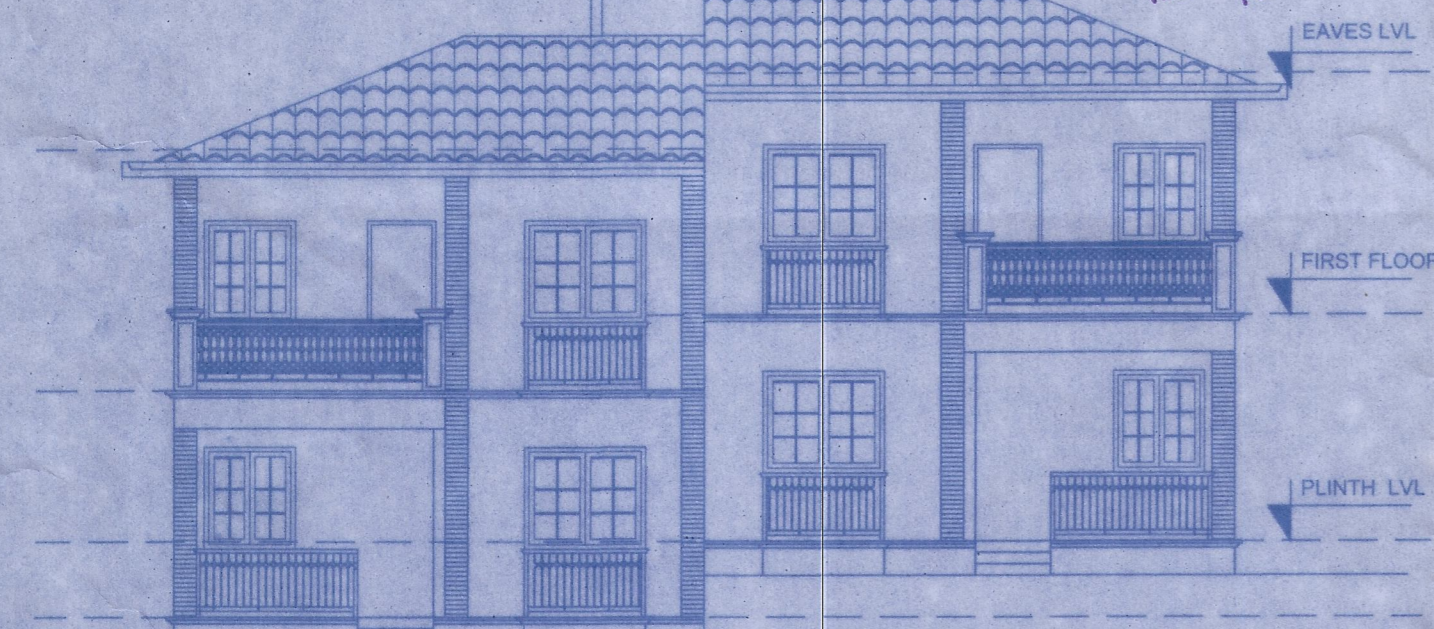


FRONT ELEVATION
SCALE 1:100

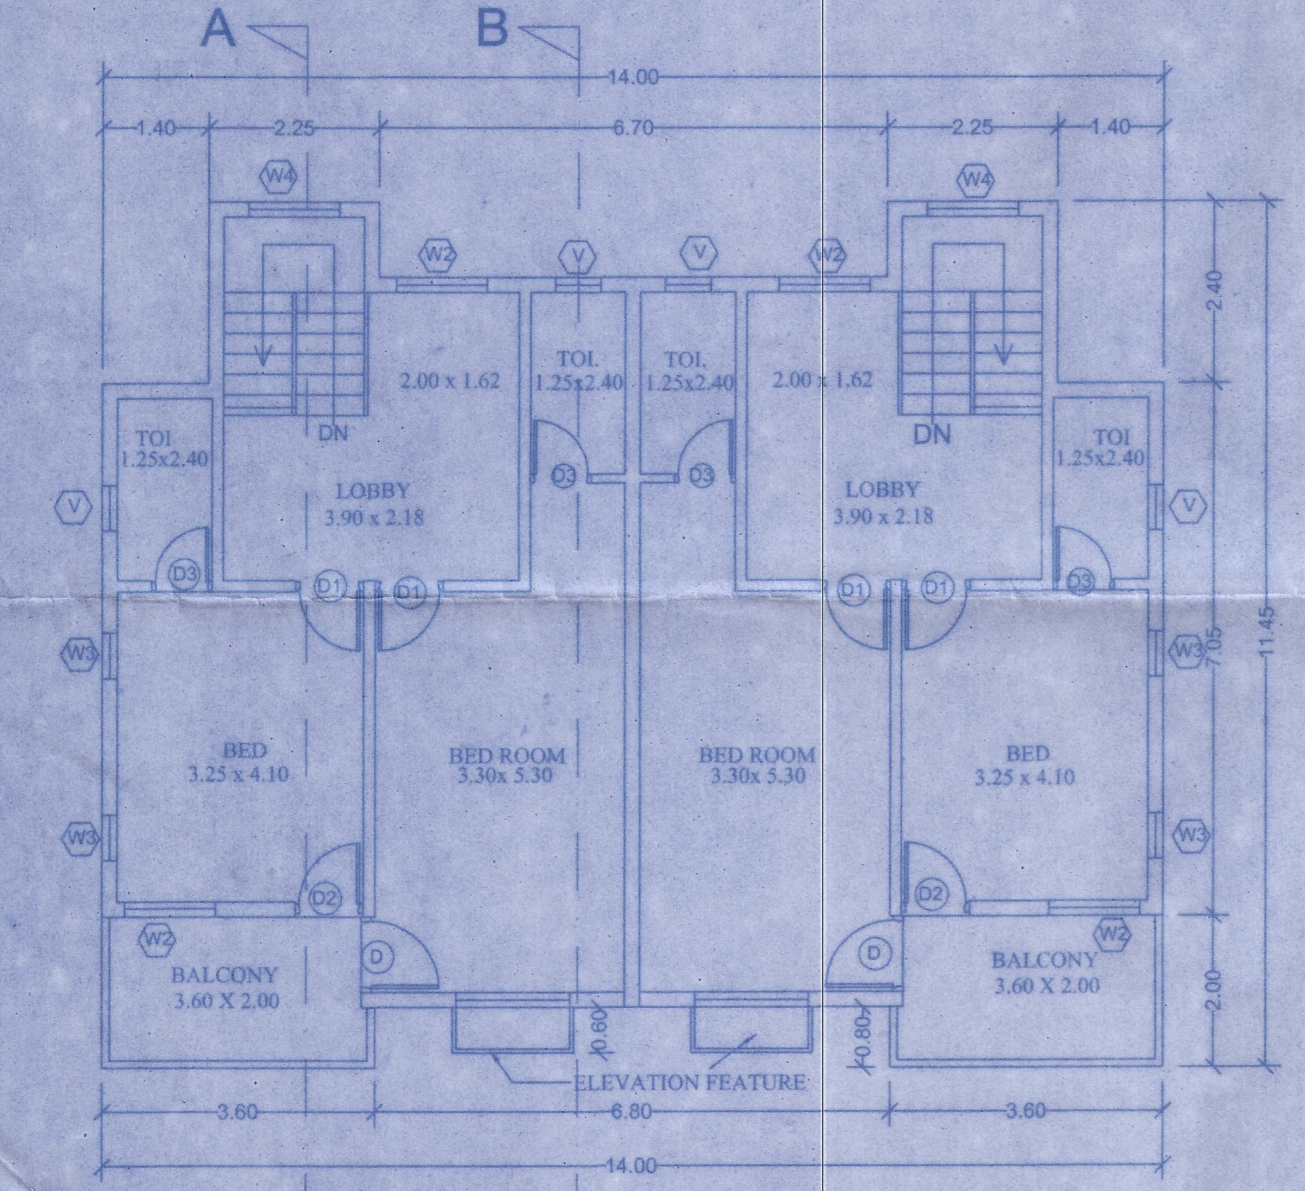


FIRST FLOOR PLAN
SCALE 1:100

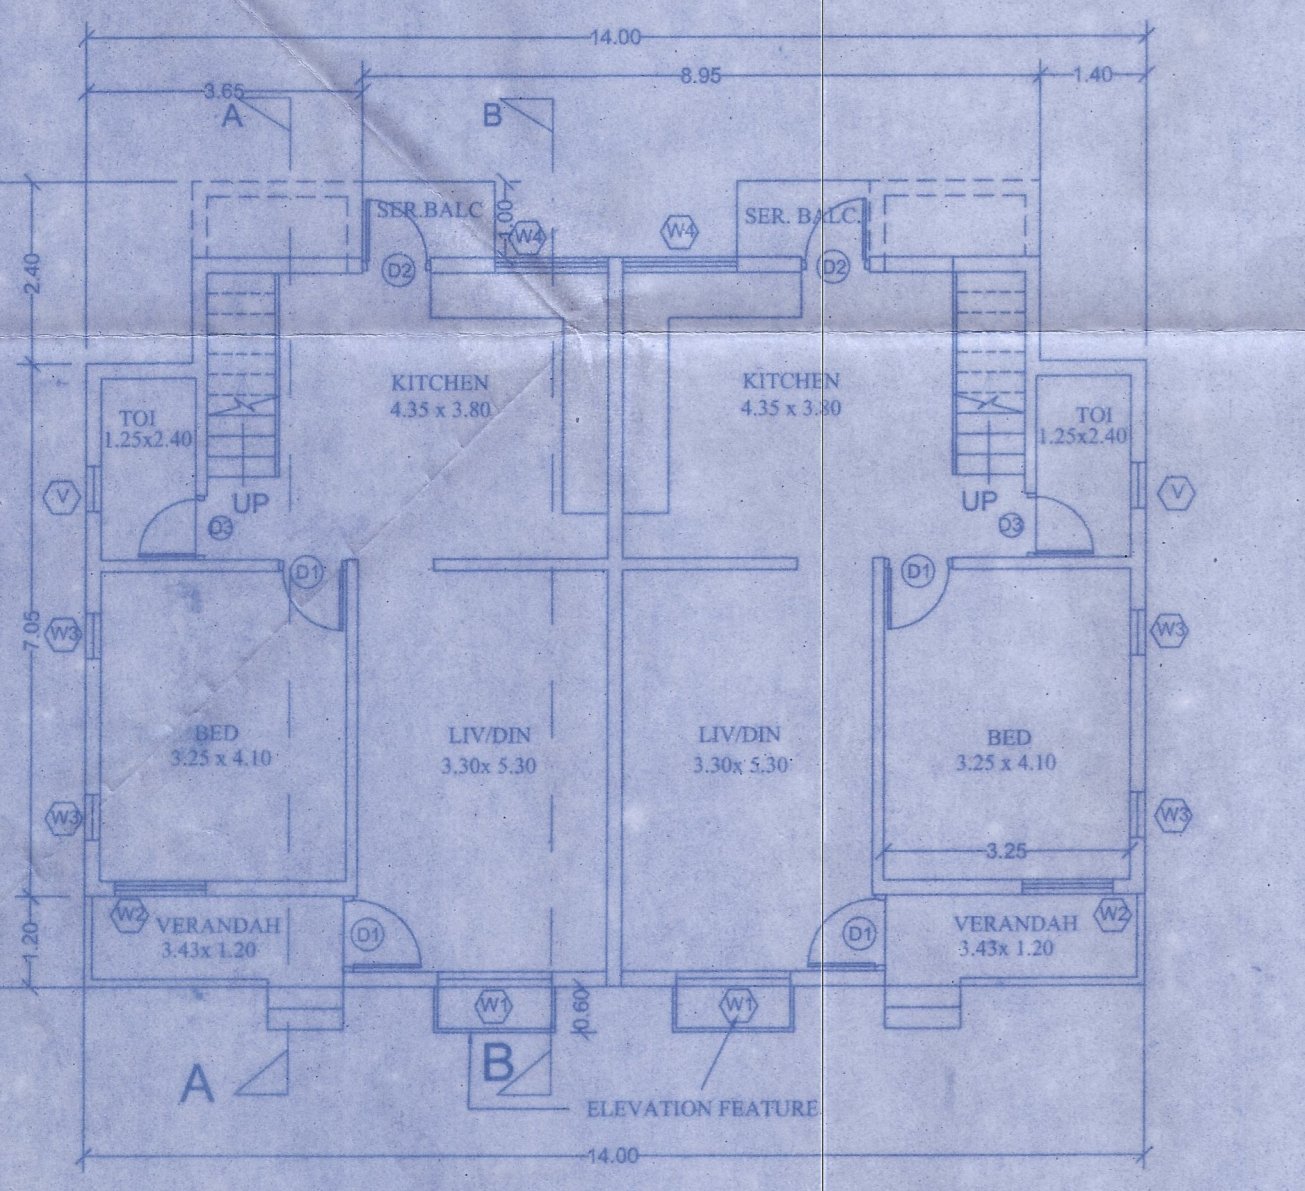


GROUND FLOOR PLAN
SCALE 1:100

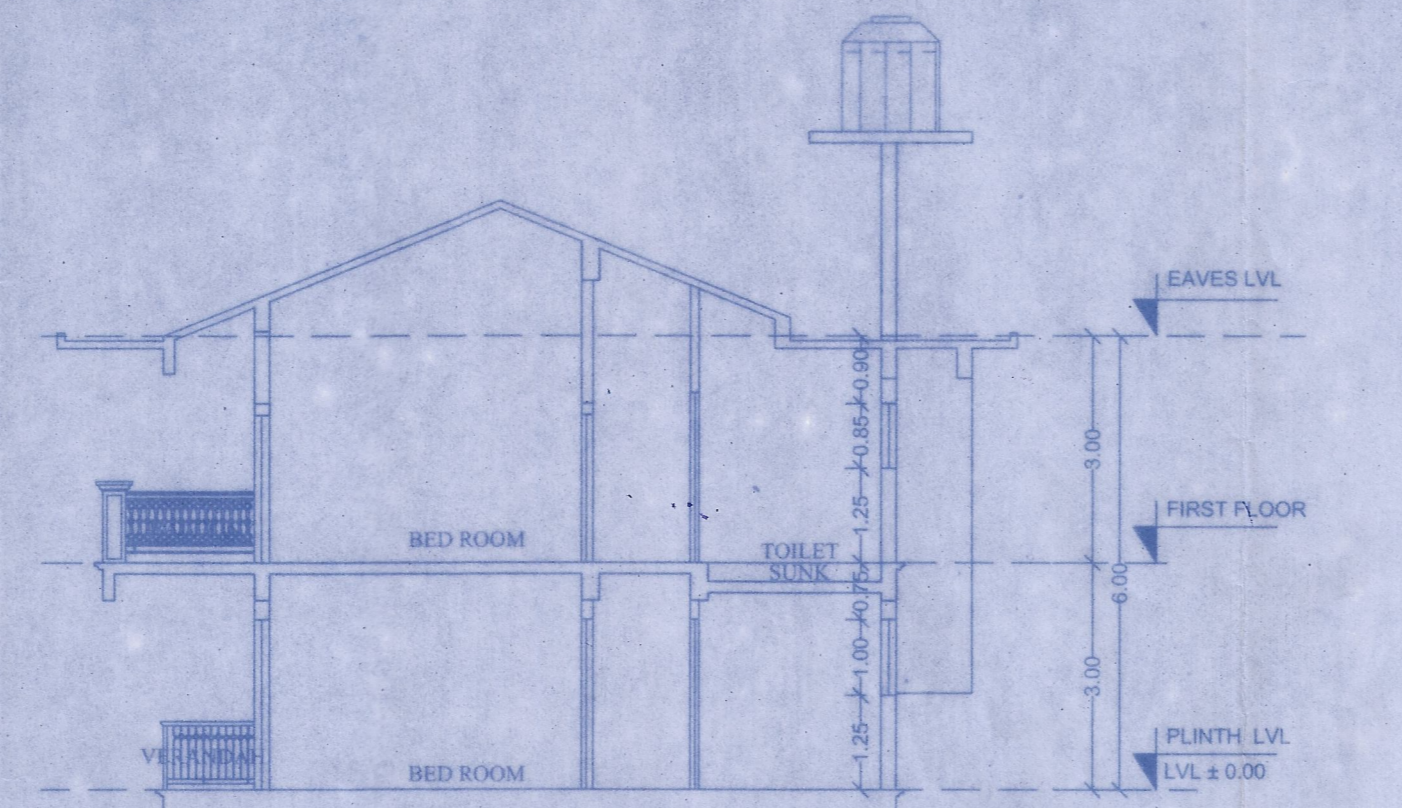

SECTION BB
SCALE 1:100

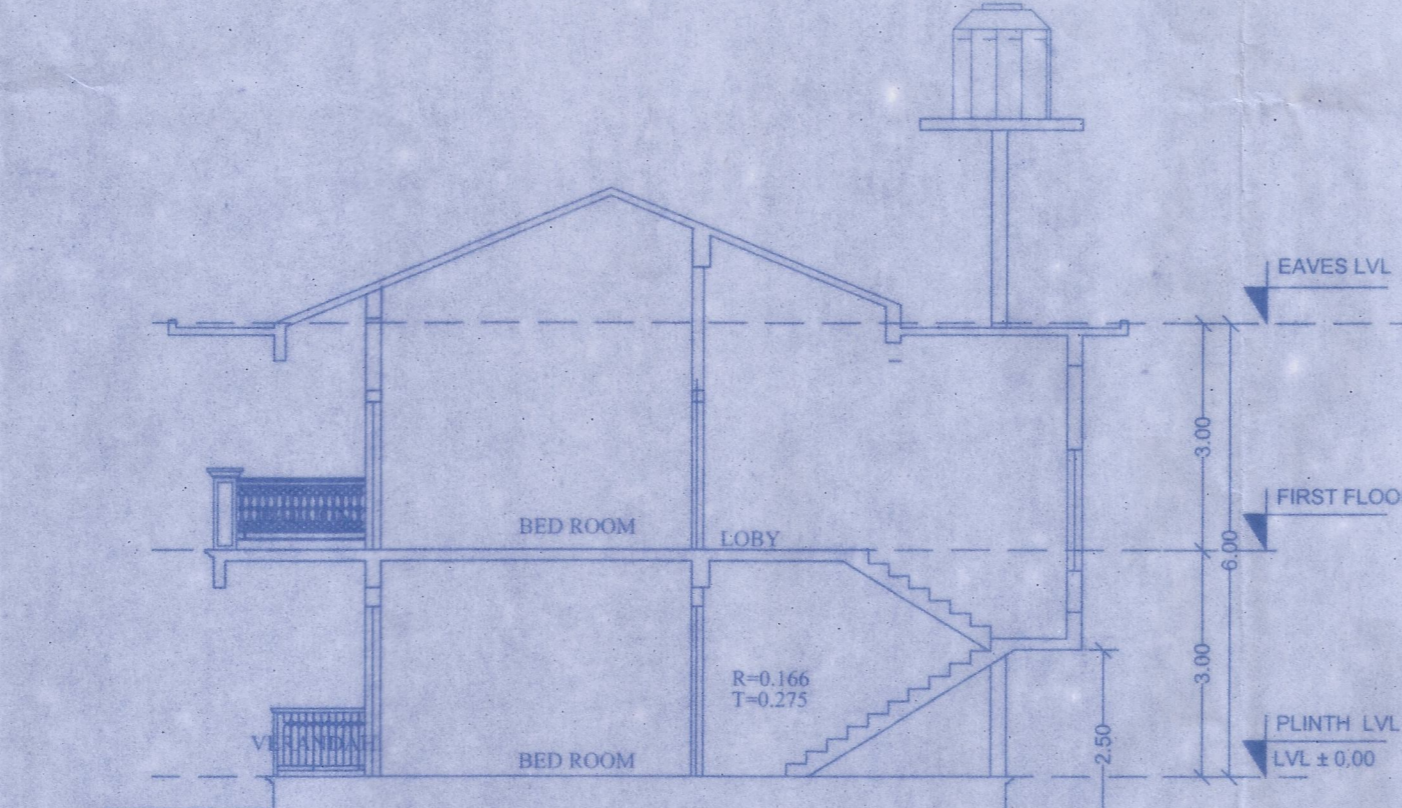


SECTION AA
SCALE 1:100

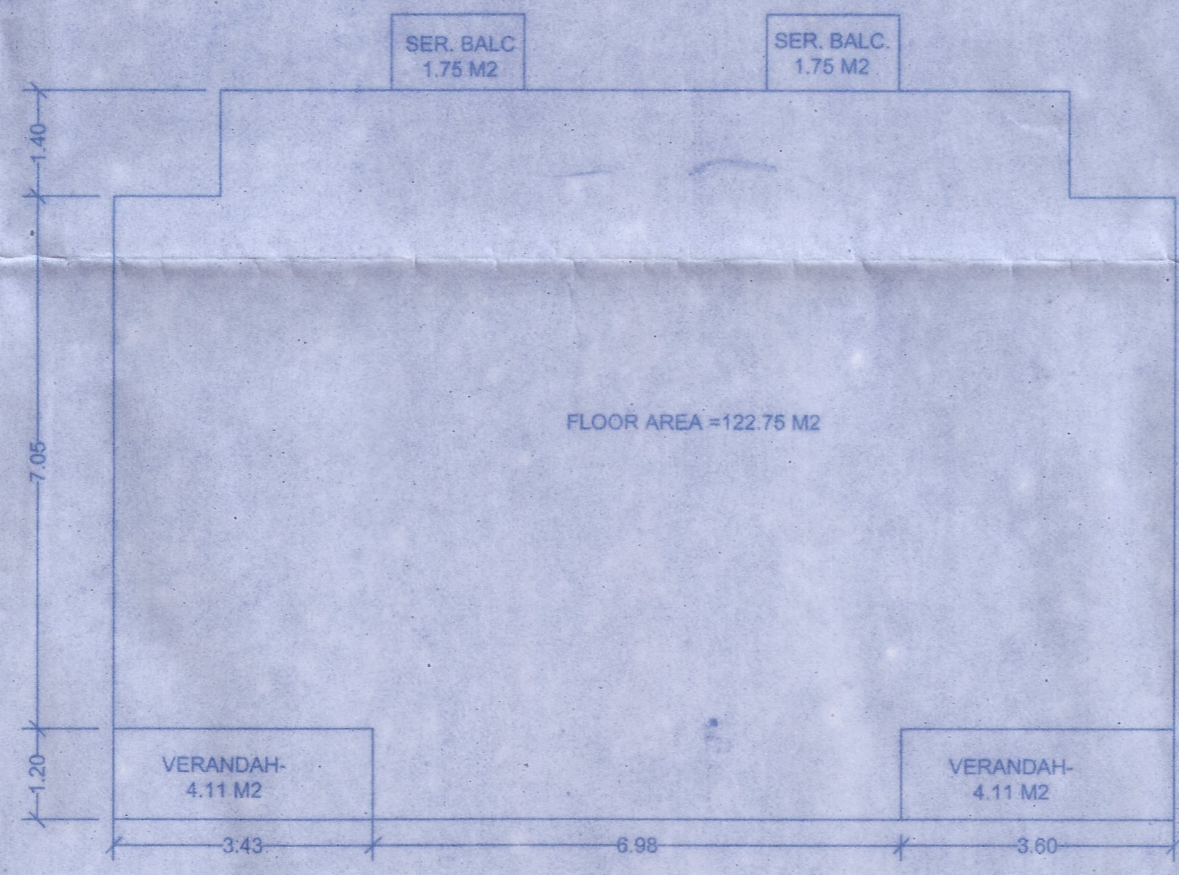

GROUND FLOOR AREA DIAGRAM


GROUND FLOOR BUILT UP AREA = 134.68 M2
 AREA TO BE DEDUCTED
 VERANDAH- 8.22M2
 SER. BALC. - 3.50
 TOTAL - 11.72 M2
 134.68 - 11.72 = 122.96M2

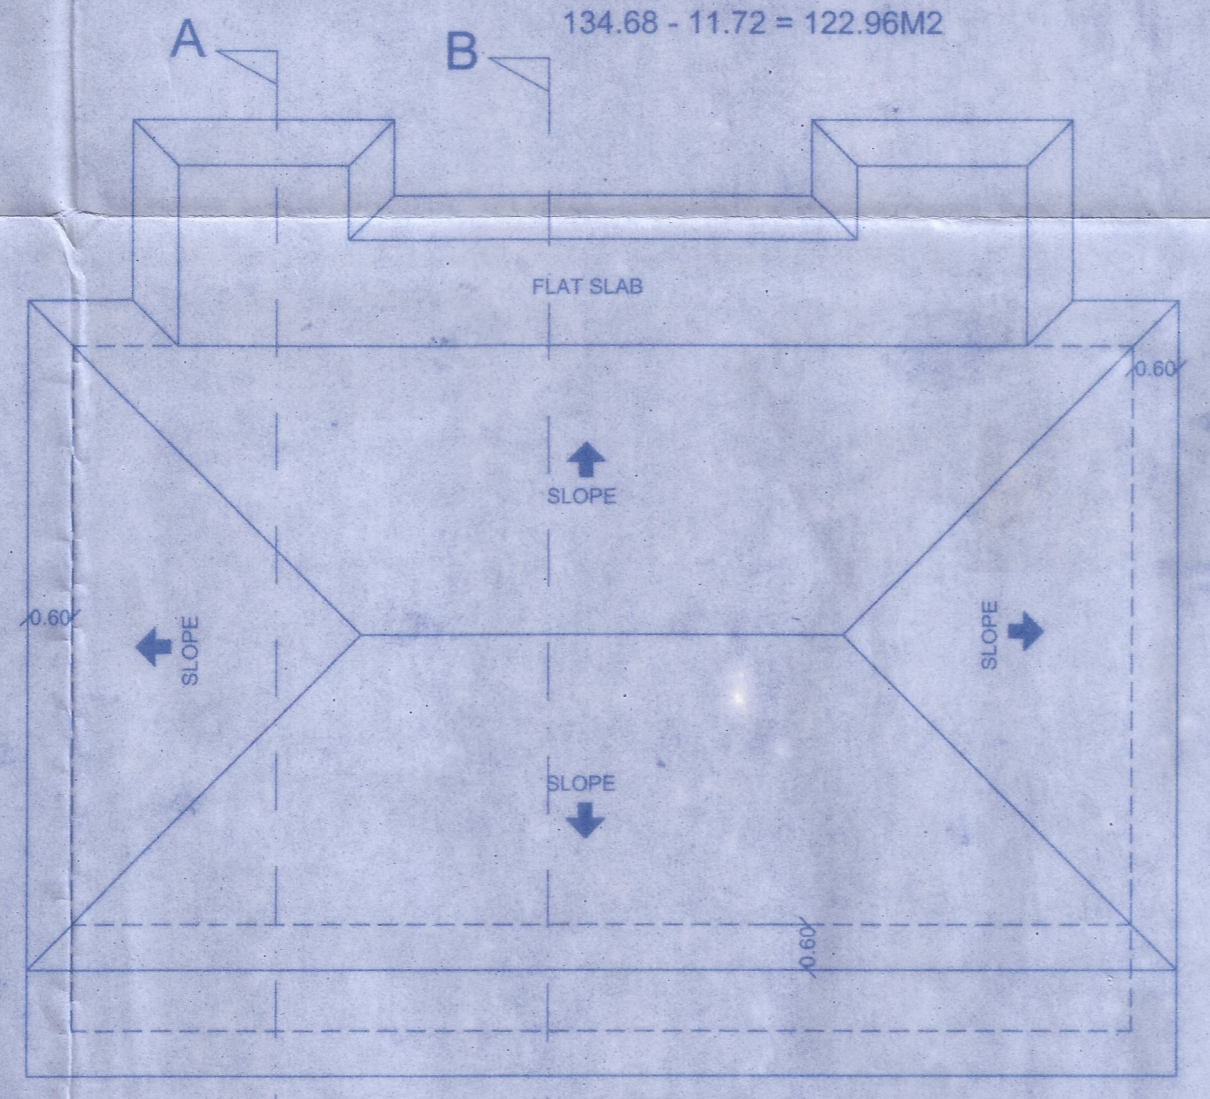


ROOF PLAN
SCALE 1:100




FRONT ELEVATION
SCALE 1:100

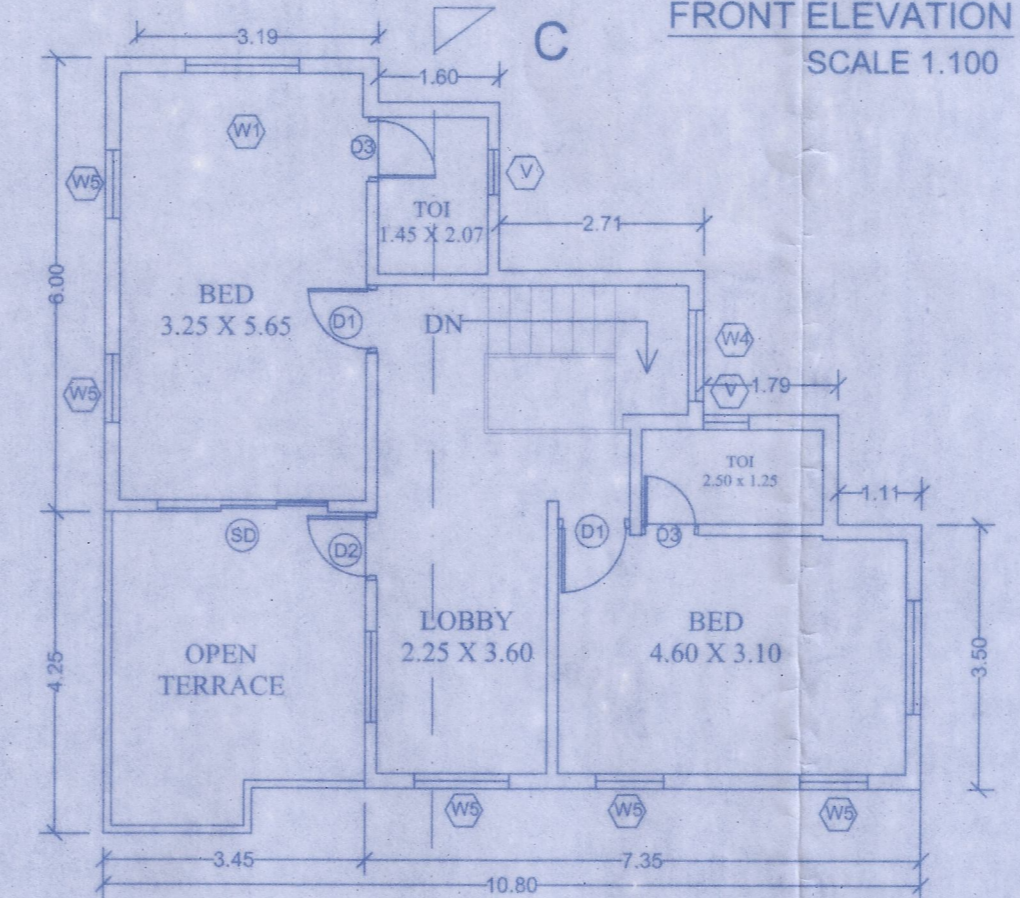

FIRST FLOOR PLAN
SCALE 1:100

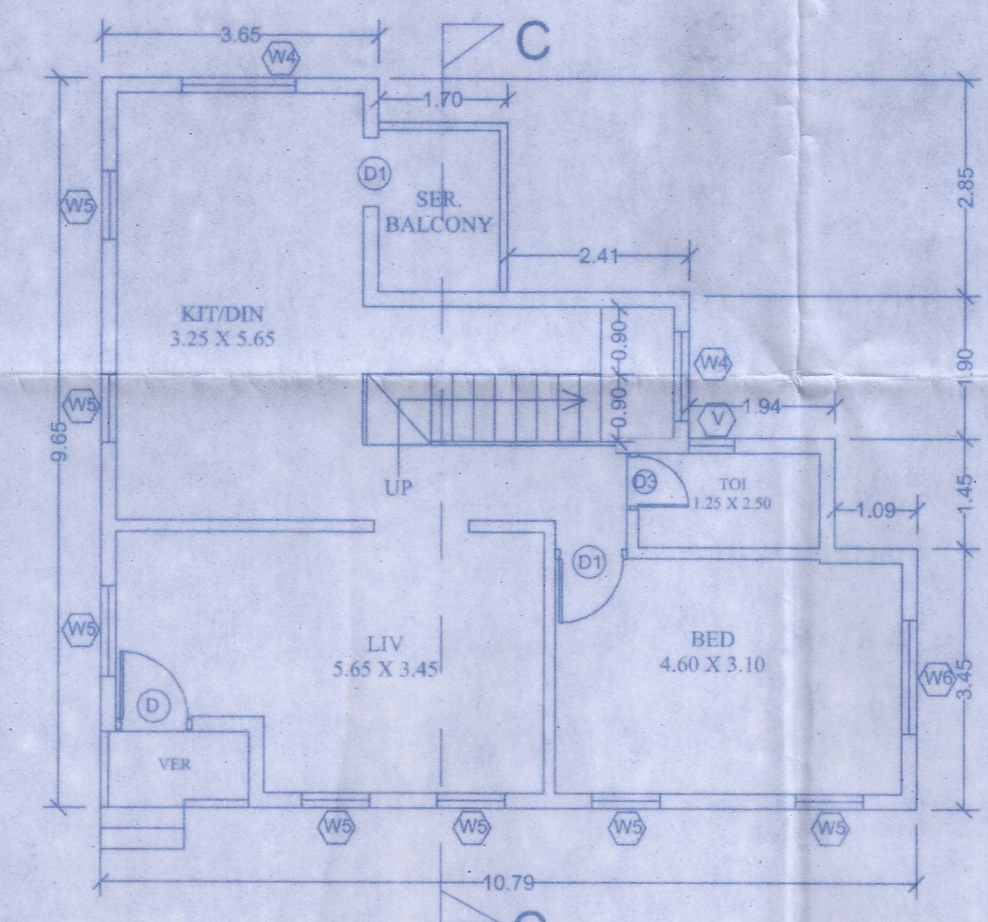


GROUND FLOOR PLAN
SCALE 1:100

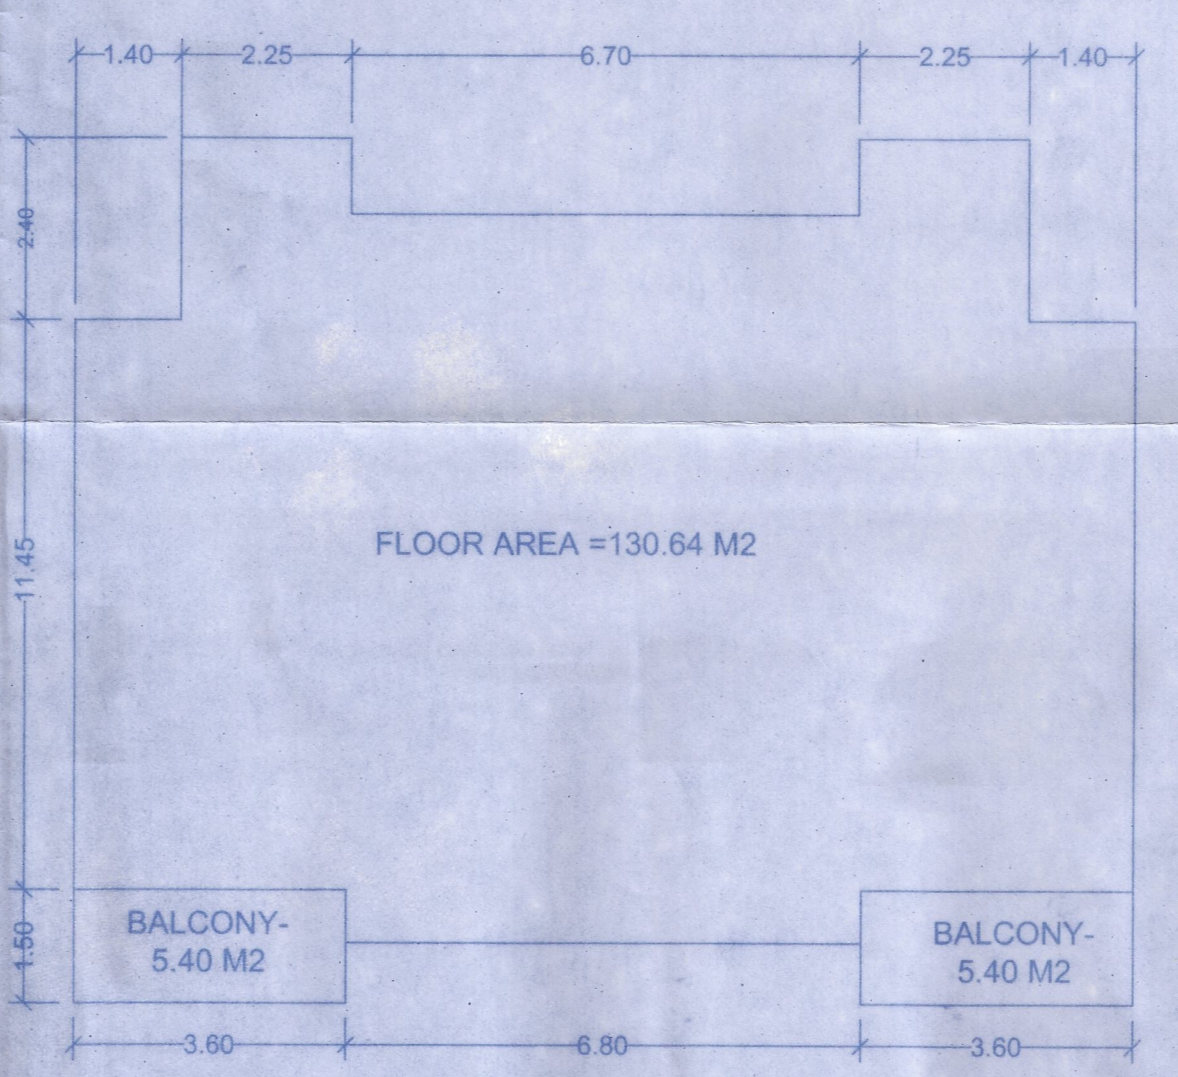


FIRST FLOOR AREA DIAGRAM


FIRST FLOOR BUILT UP AREA = 141.44 M2
 AREA TO BE DEDUCTED
 BALCONY- 10.80 M2
 TOTAL - 10.80M2
 141.44 - 10.80 = 130.64M2

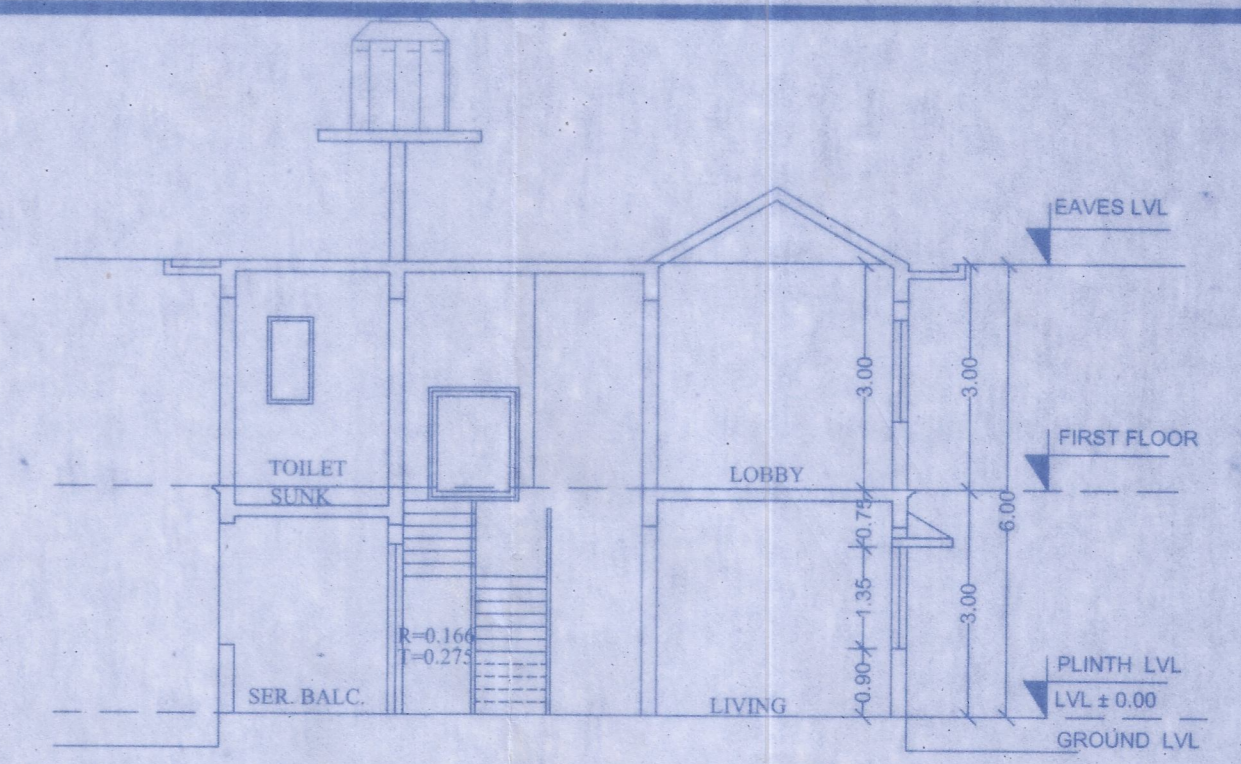

SECTION CC
SCALE 1:100

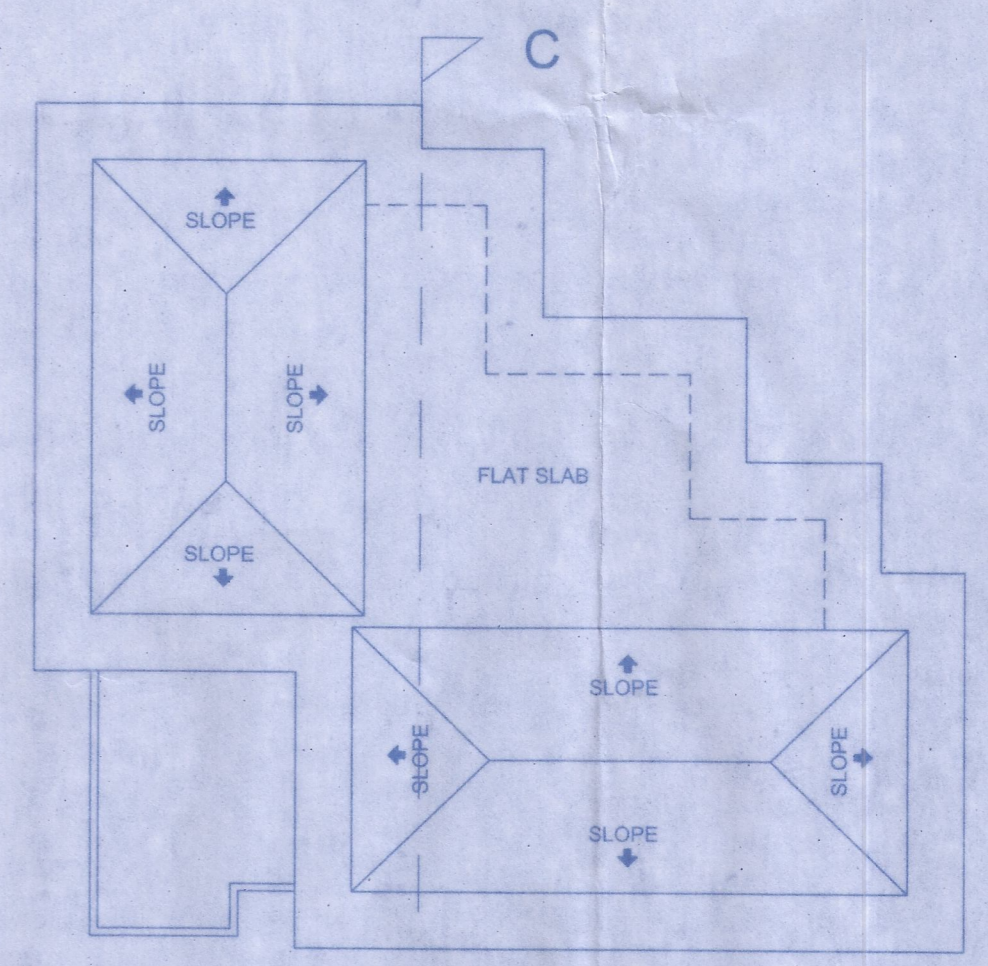


ROOF PLAN
SCALE 1:100

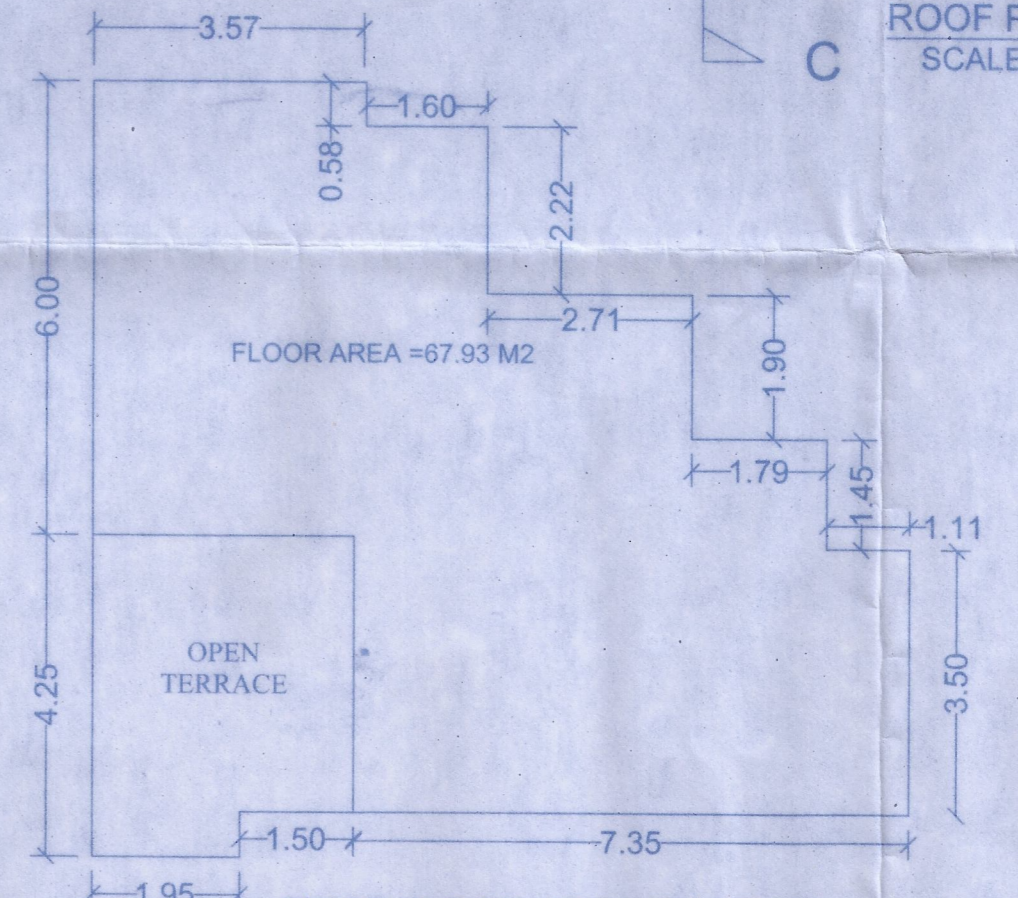

FIRST FLOOR AREA DIAGRAM

FIRST FLOOR BUILT UP AREA = 67.93 M2
 AREA TO BE DEDUCTED
 67.93M2

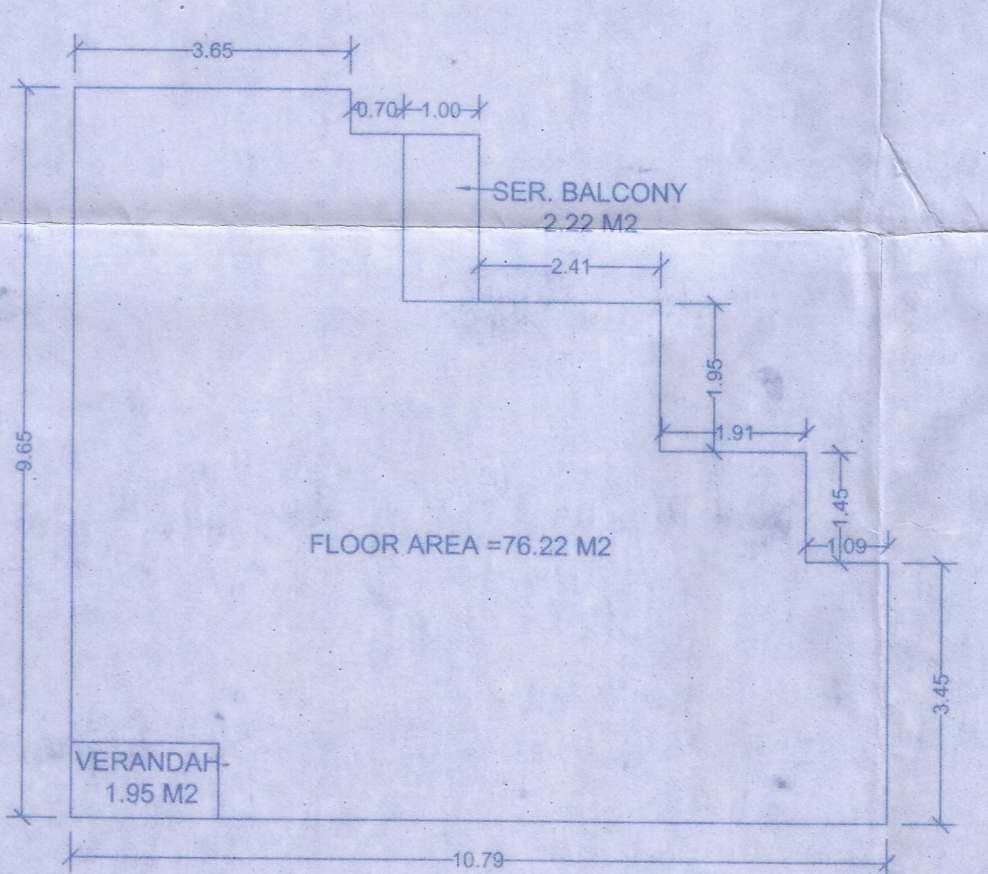

GROUND FLOOR AREA DIAGRAM

GROUND FLOOR BUILT UP AREA = 80.39 M2
 AREA TO BE DEDUCTED
 VERANDAH- 1.95M2
 SER. BALCONY 2.22
 TOTAL - 4.17 M2
 80.39 - 4.17 = 76.22M2

WIND.	OPENING SIZE(mm)
W1	1500 X 1350
W2	1200 X 1350
W3	600X 1350
W4	1200X1350
W5	900X 1350
V.	600 X 900

DOOR.	OPENING SIZE(mm)
D	1200 X 2500
D1	1050 X 2250
D2	900 X 2250
D3	850X 2250
D4	1100X 2250
SD	2.25X 2.25

TYPE - A3

SUBMISSION
 FOR PROPOSED BUNGALOW, COMPOUND
 ON PLOT 'Y' Bearing Sy.No 23/1 A (PART)
 AT QUELA VILLAGE,
 PONDA TALUKA - GOA.

NAME OF THE OWNER:
Mr. DILIP K. DESAI
 PUSHP RESIDENCY

NAME & ADDRESS OF ARCHITECT:
Mr. AVDHUT A. VAIDYA
 (REGD. NO. ER/0061/2011)

SIGNATURE OF OWNER SIGNATURE OF ENGINEER

SCALE 1:100 & 1:500
AVDHUT A. VAIDYA
 Ponda - Goa
 Regd.No. ER/0061/2011

SHEET NO. - 01 / 02
 DATE - 02-02-2023