




27 MAR 2024
 APPROVED
 MUNICIPAL ENGINEER
 GOVT. OF KERALA
 PAREY PUL

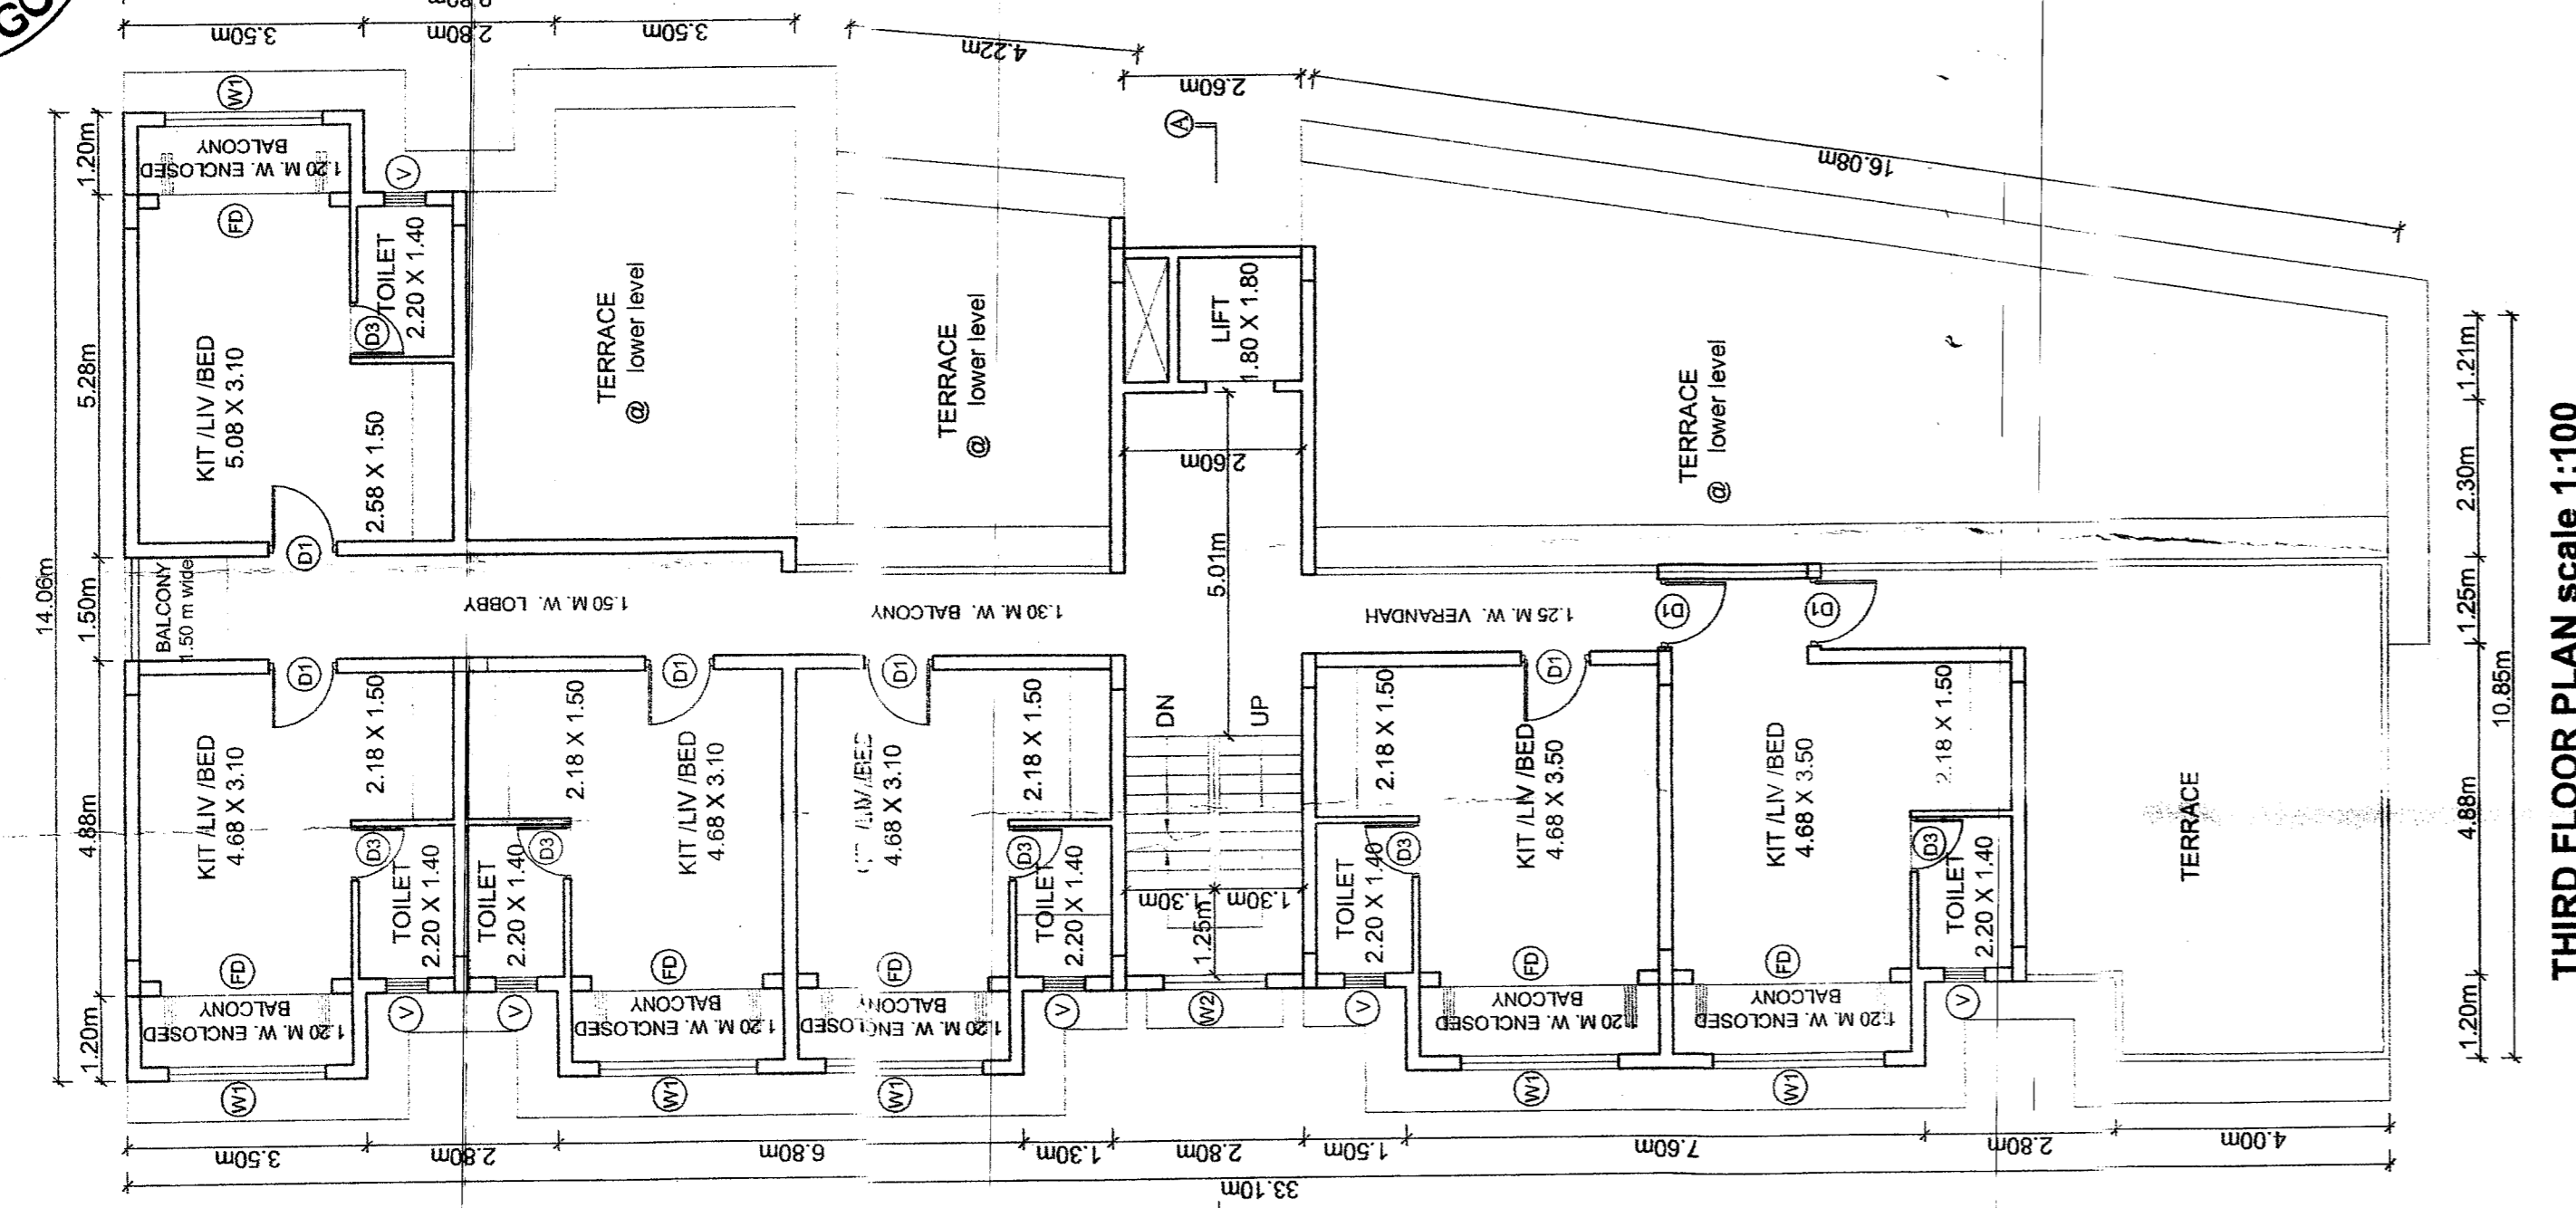


THIRD FLOOR PLAN scale 1:100

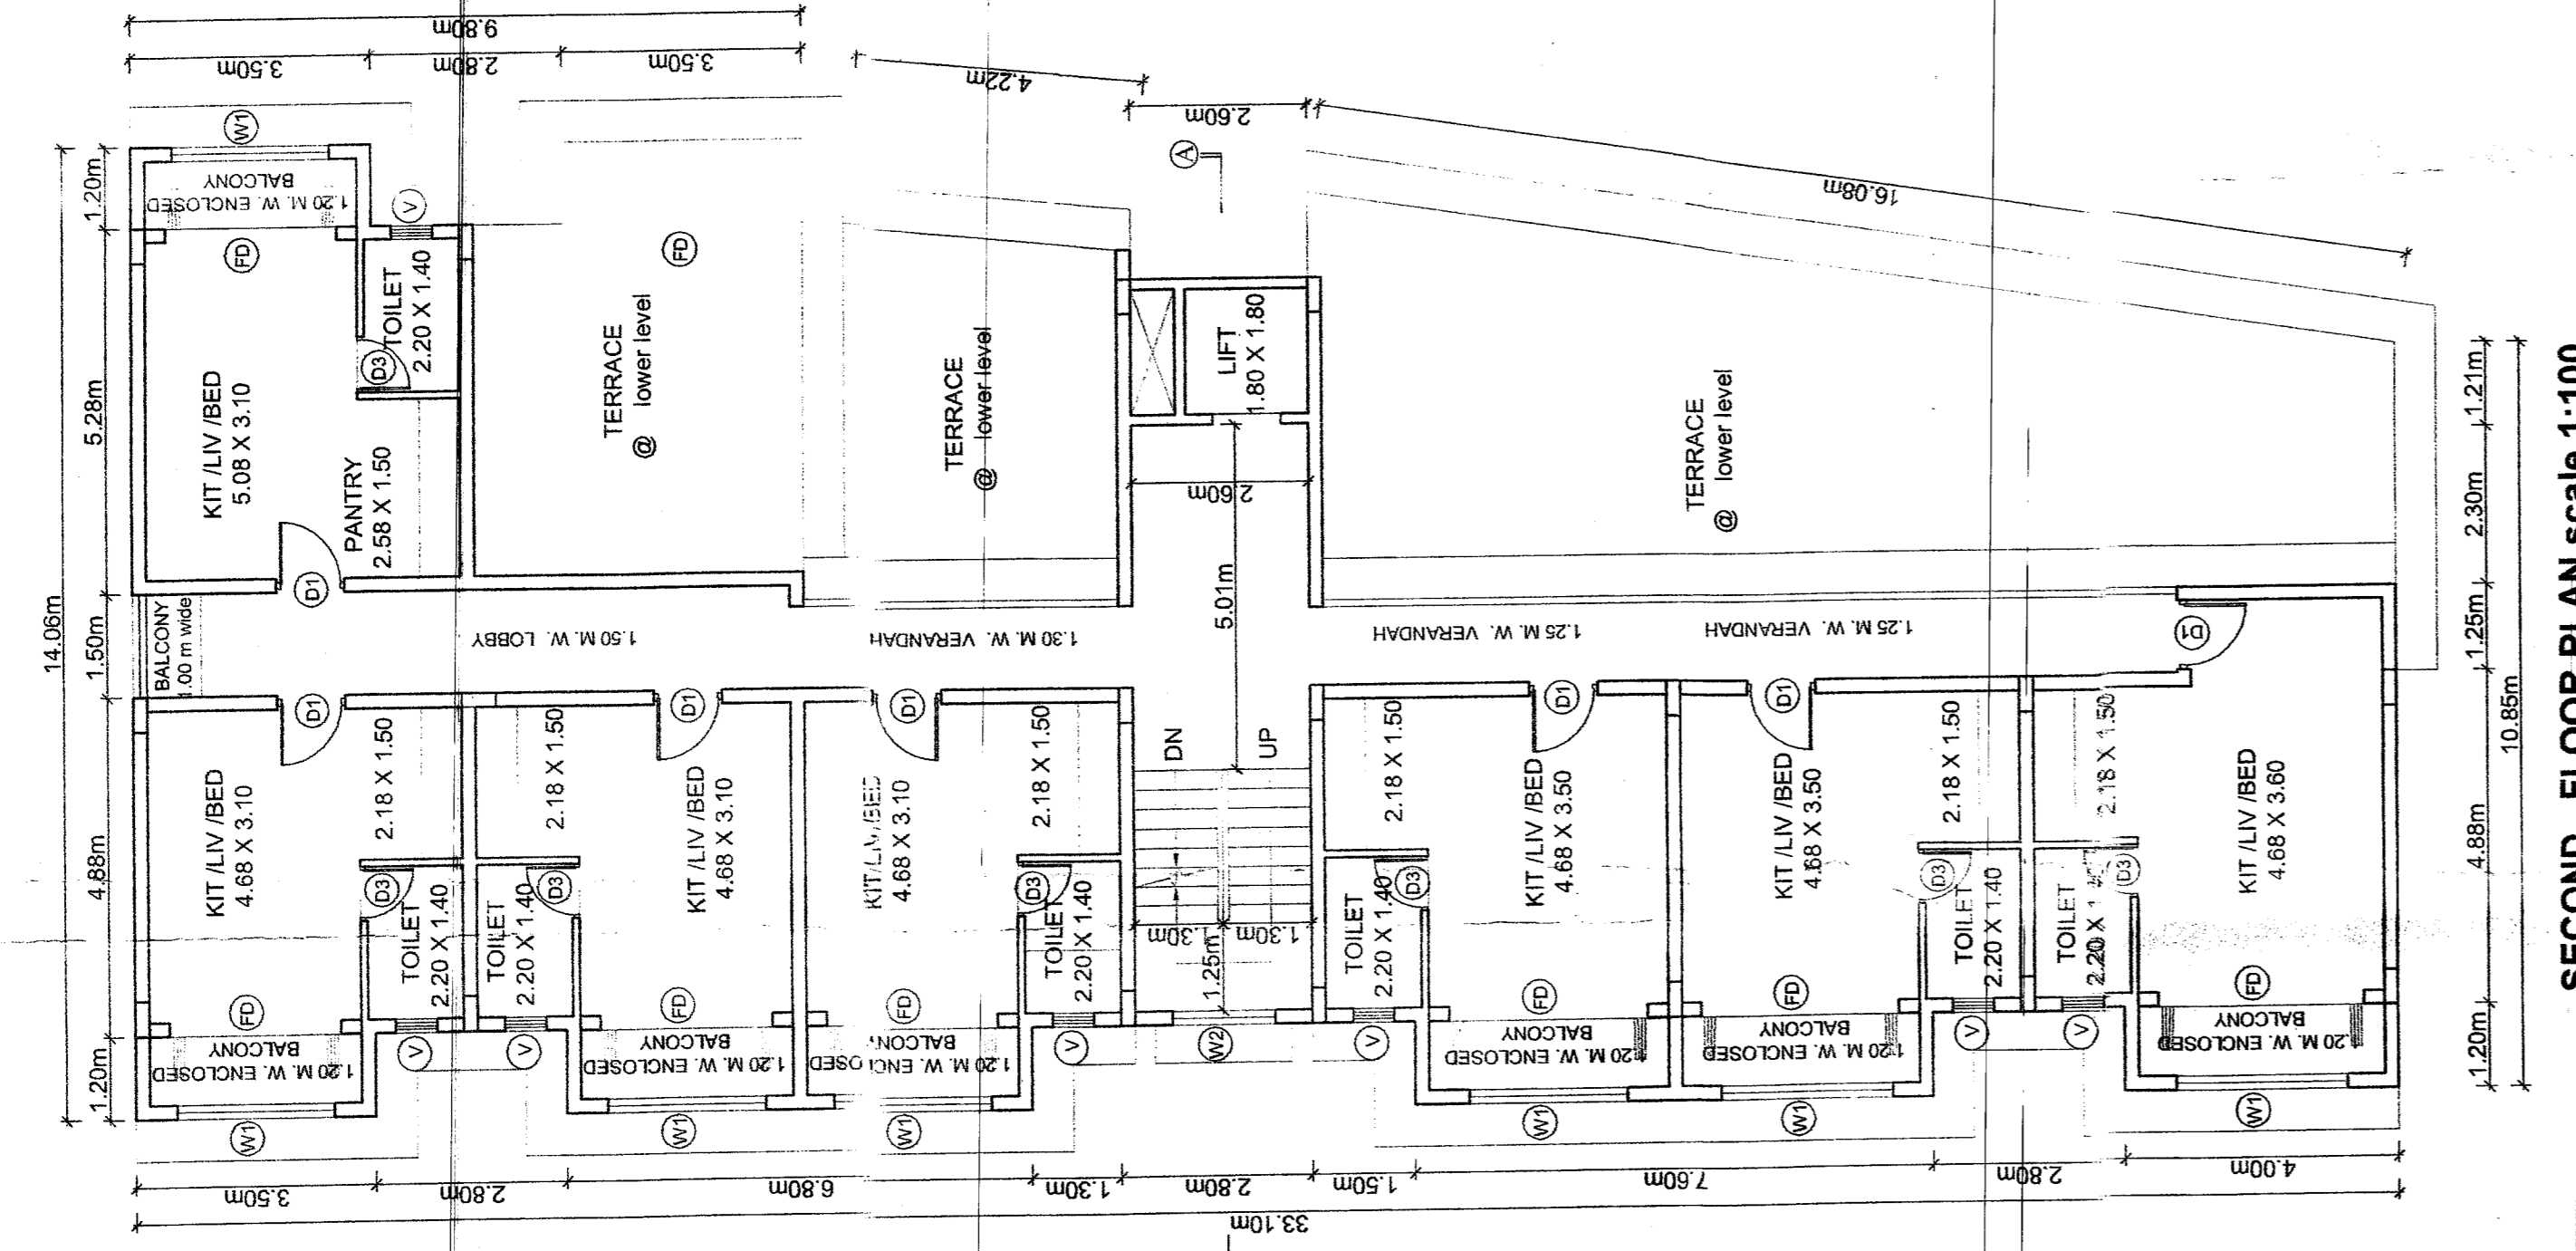


SECOND FLOOR PLAN scale 1:100

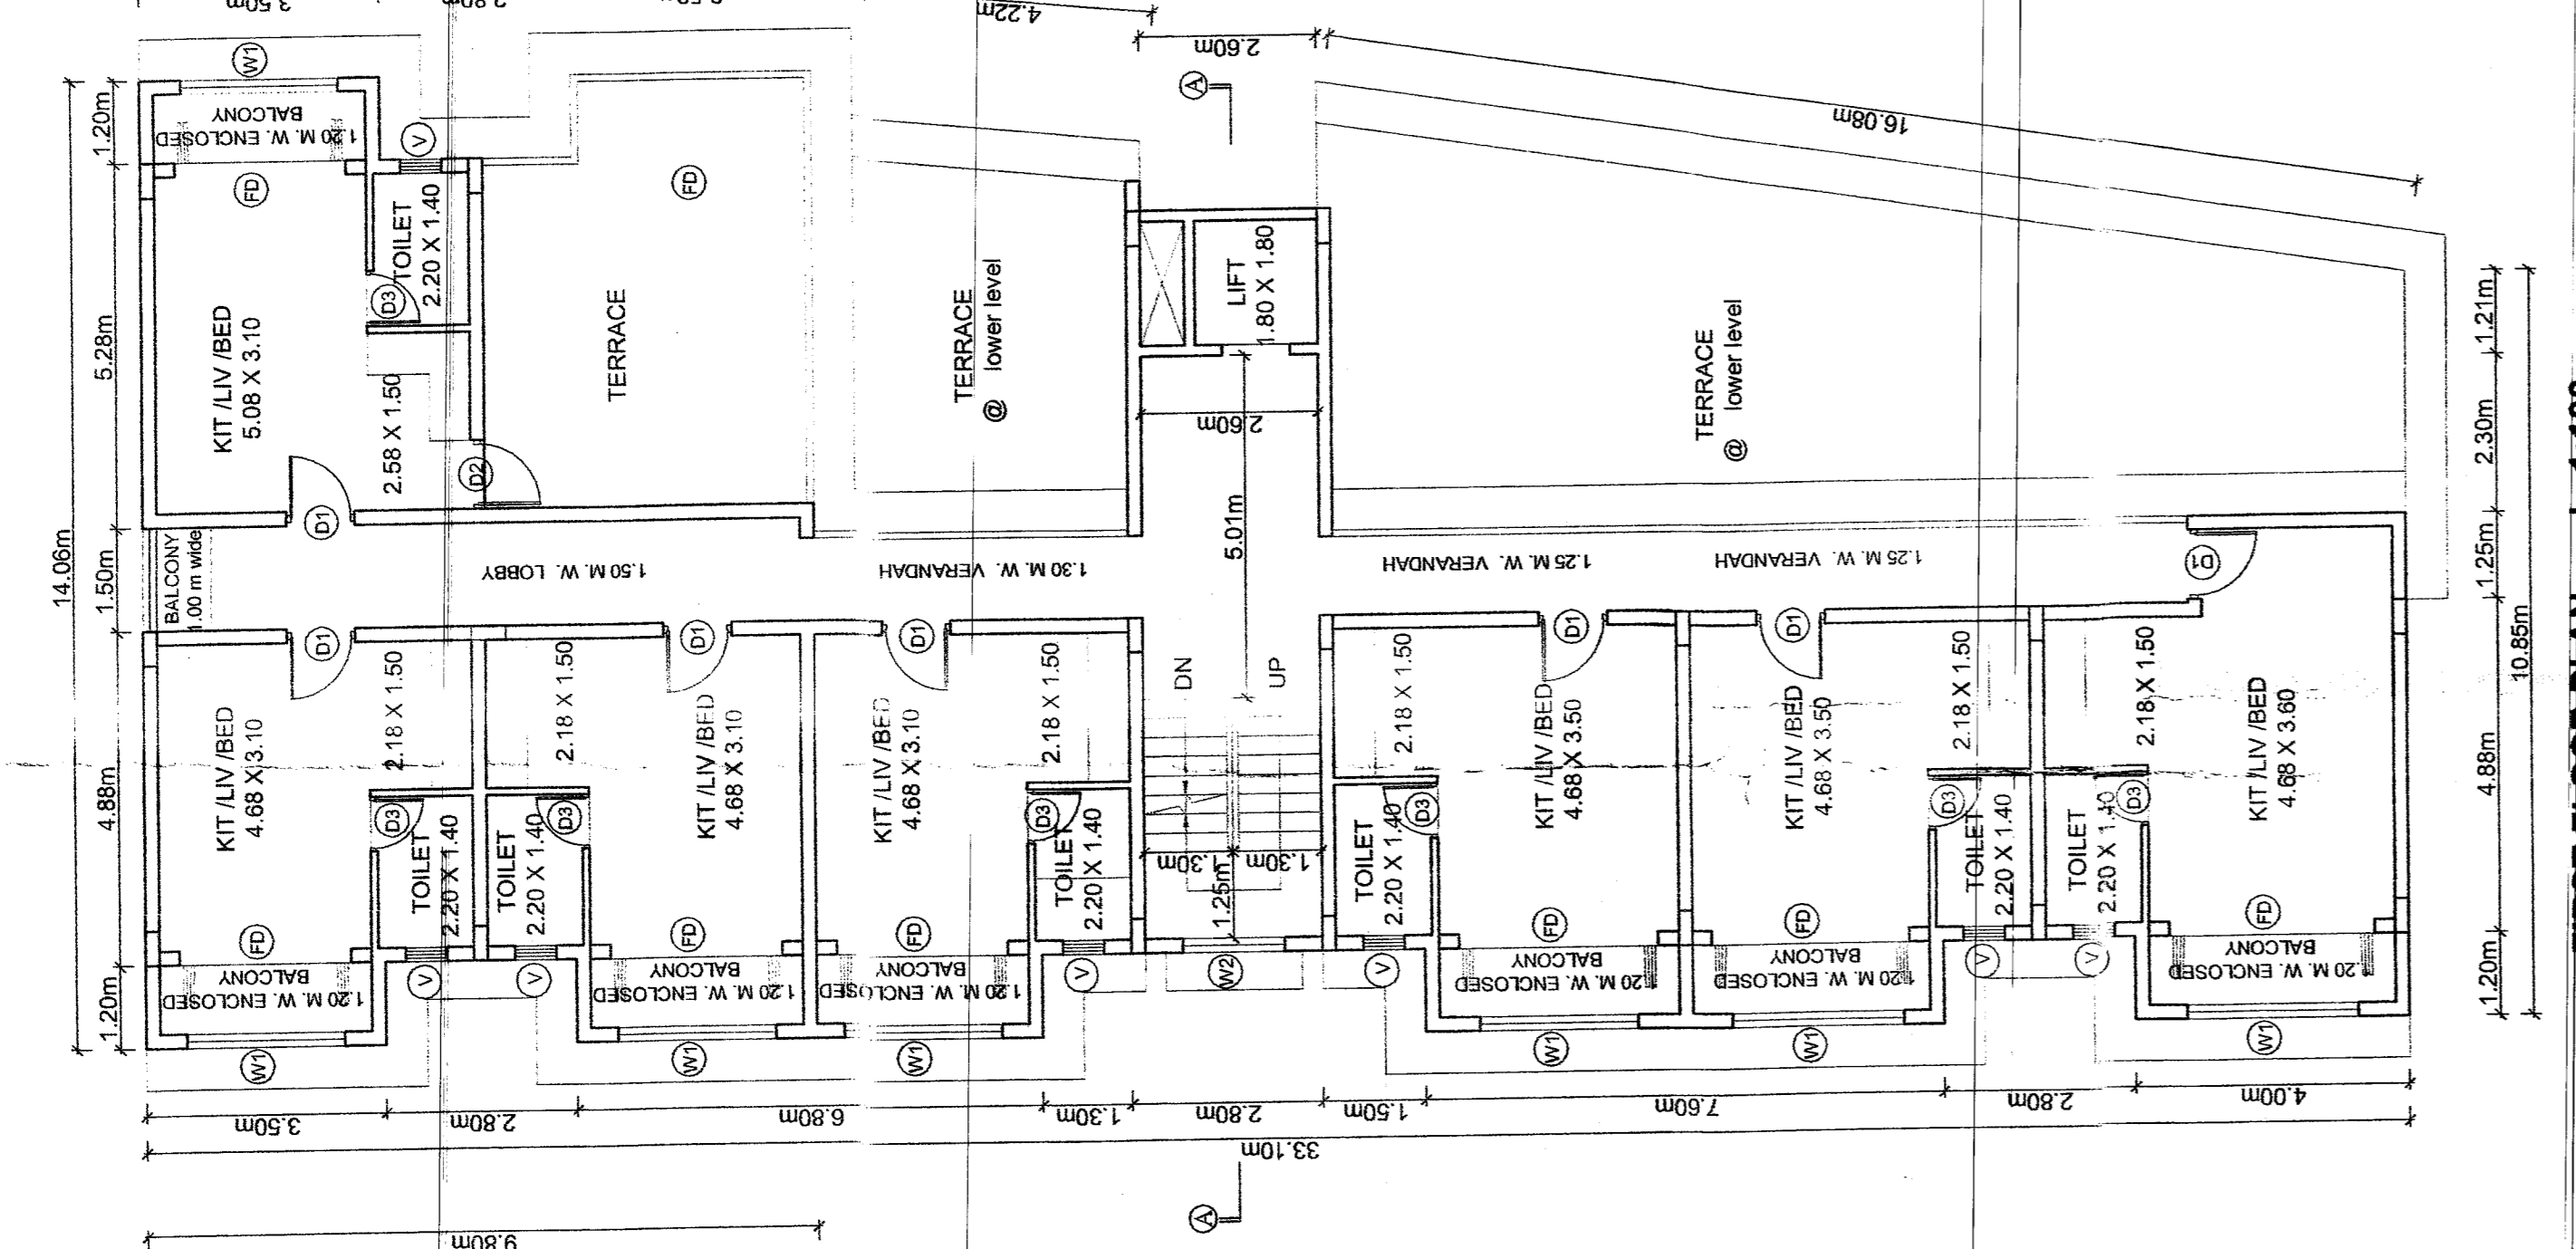

FIRST FLOOR PLAN scale 1:100

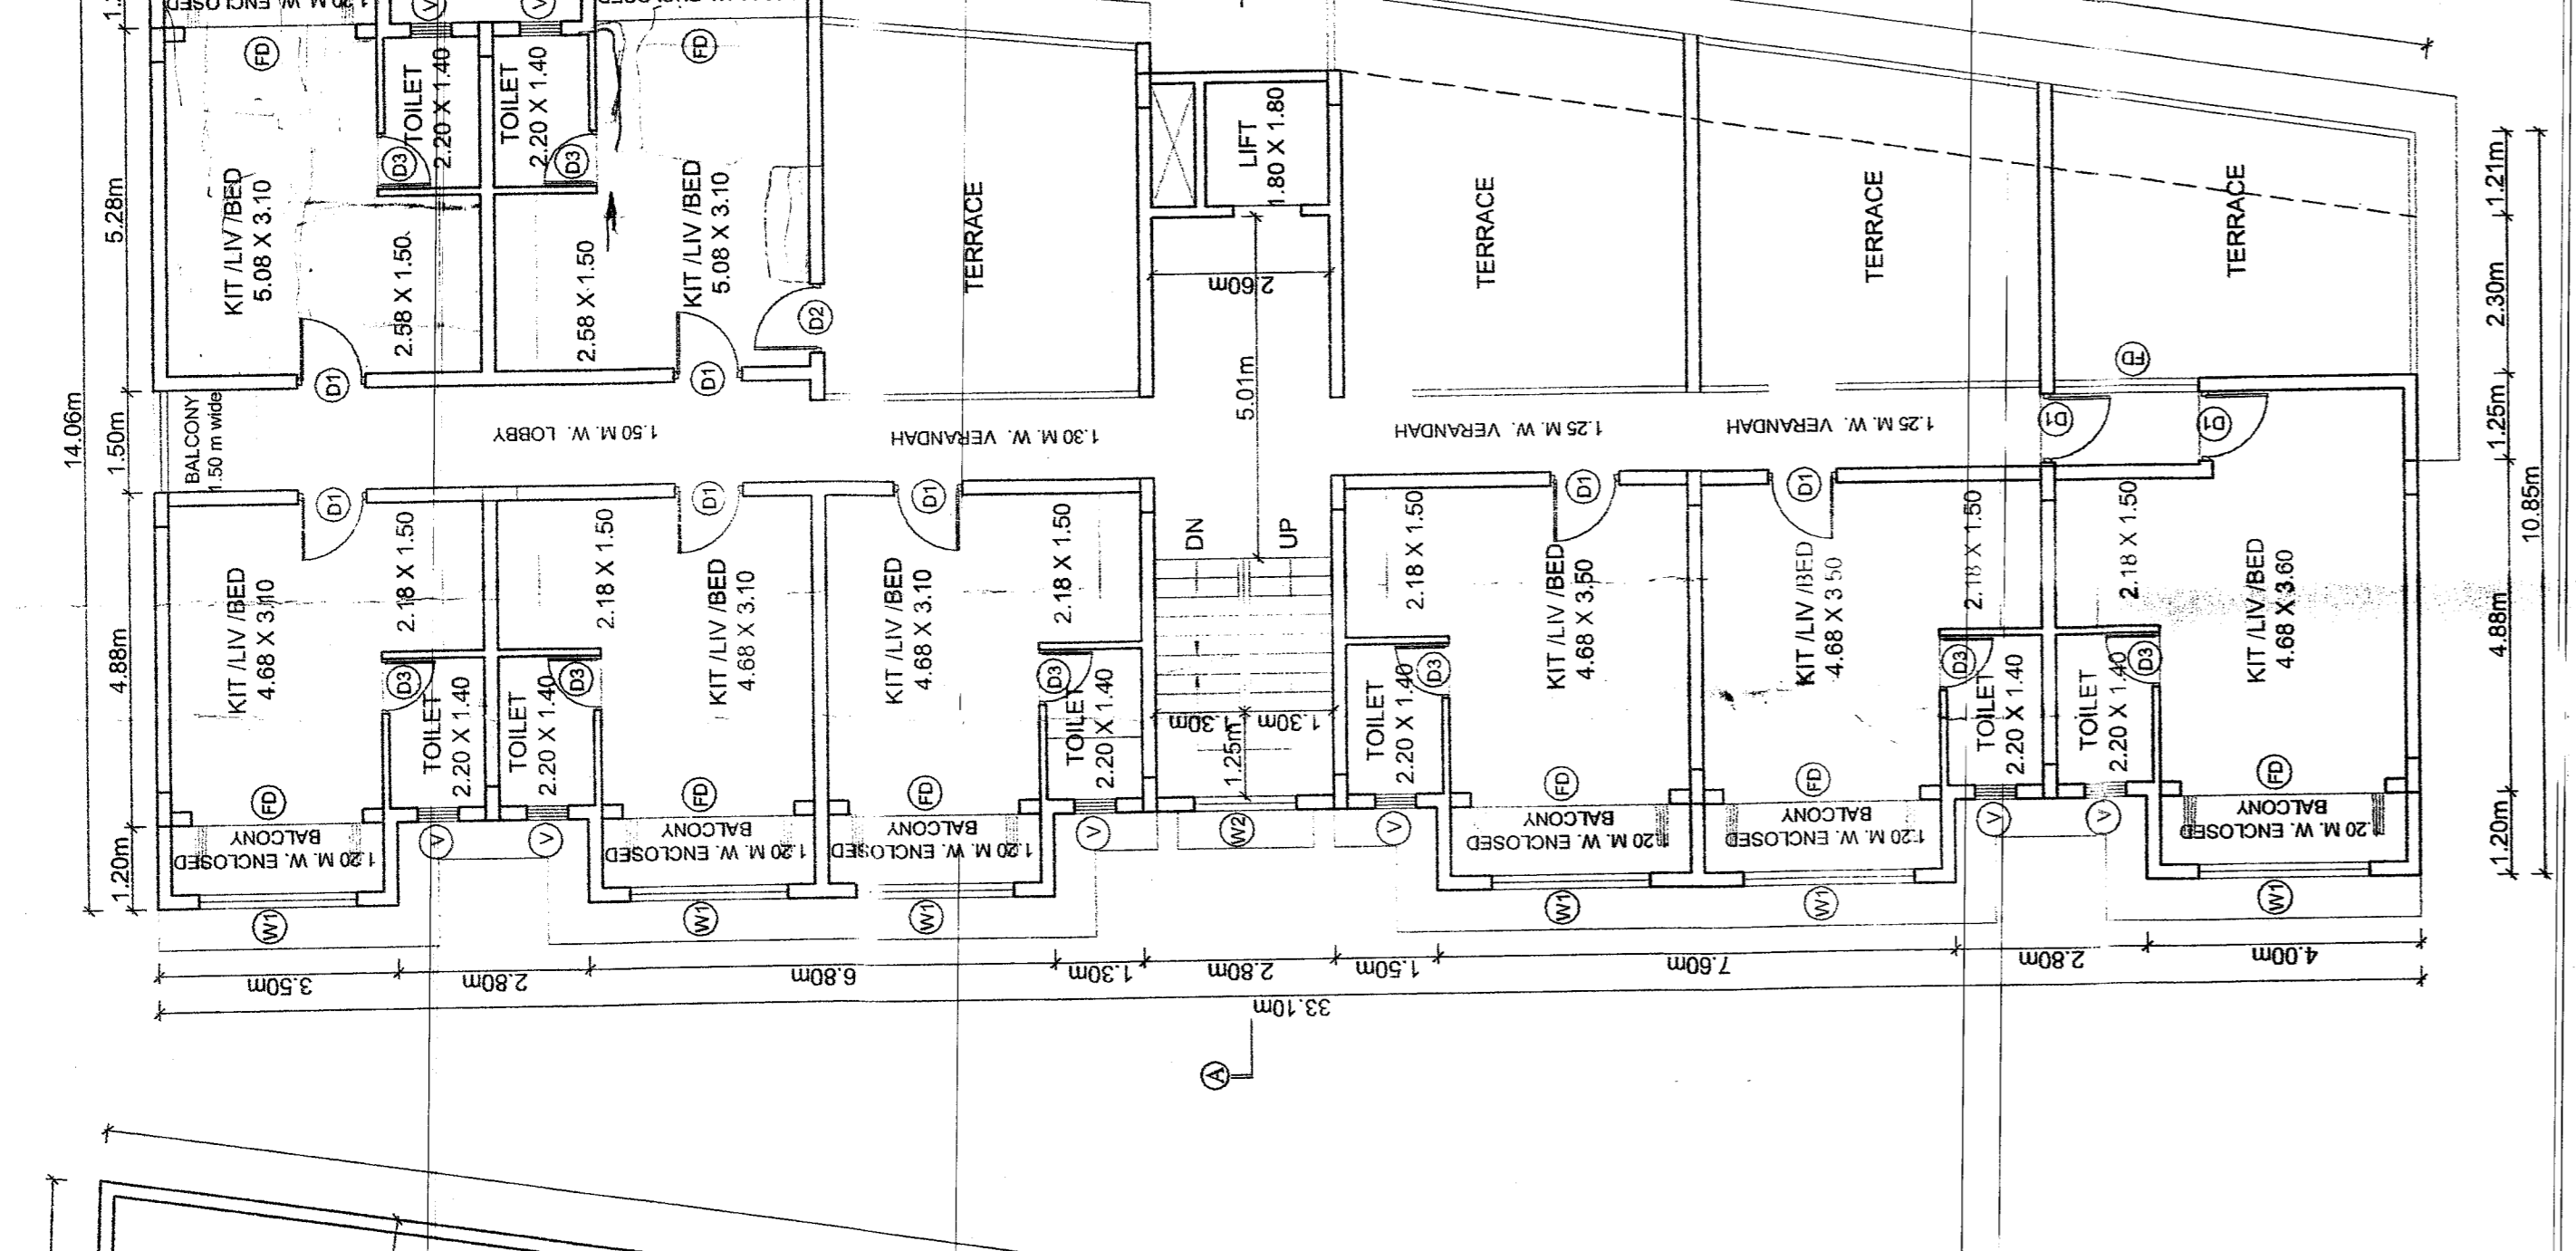


UPPER GROUND FLOOR PLAN scale 1:100

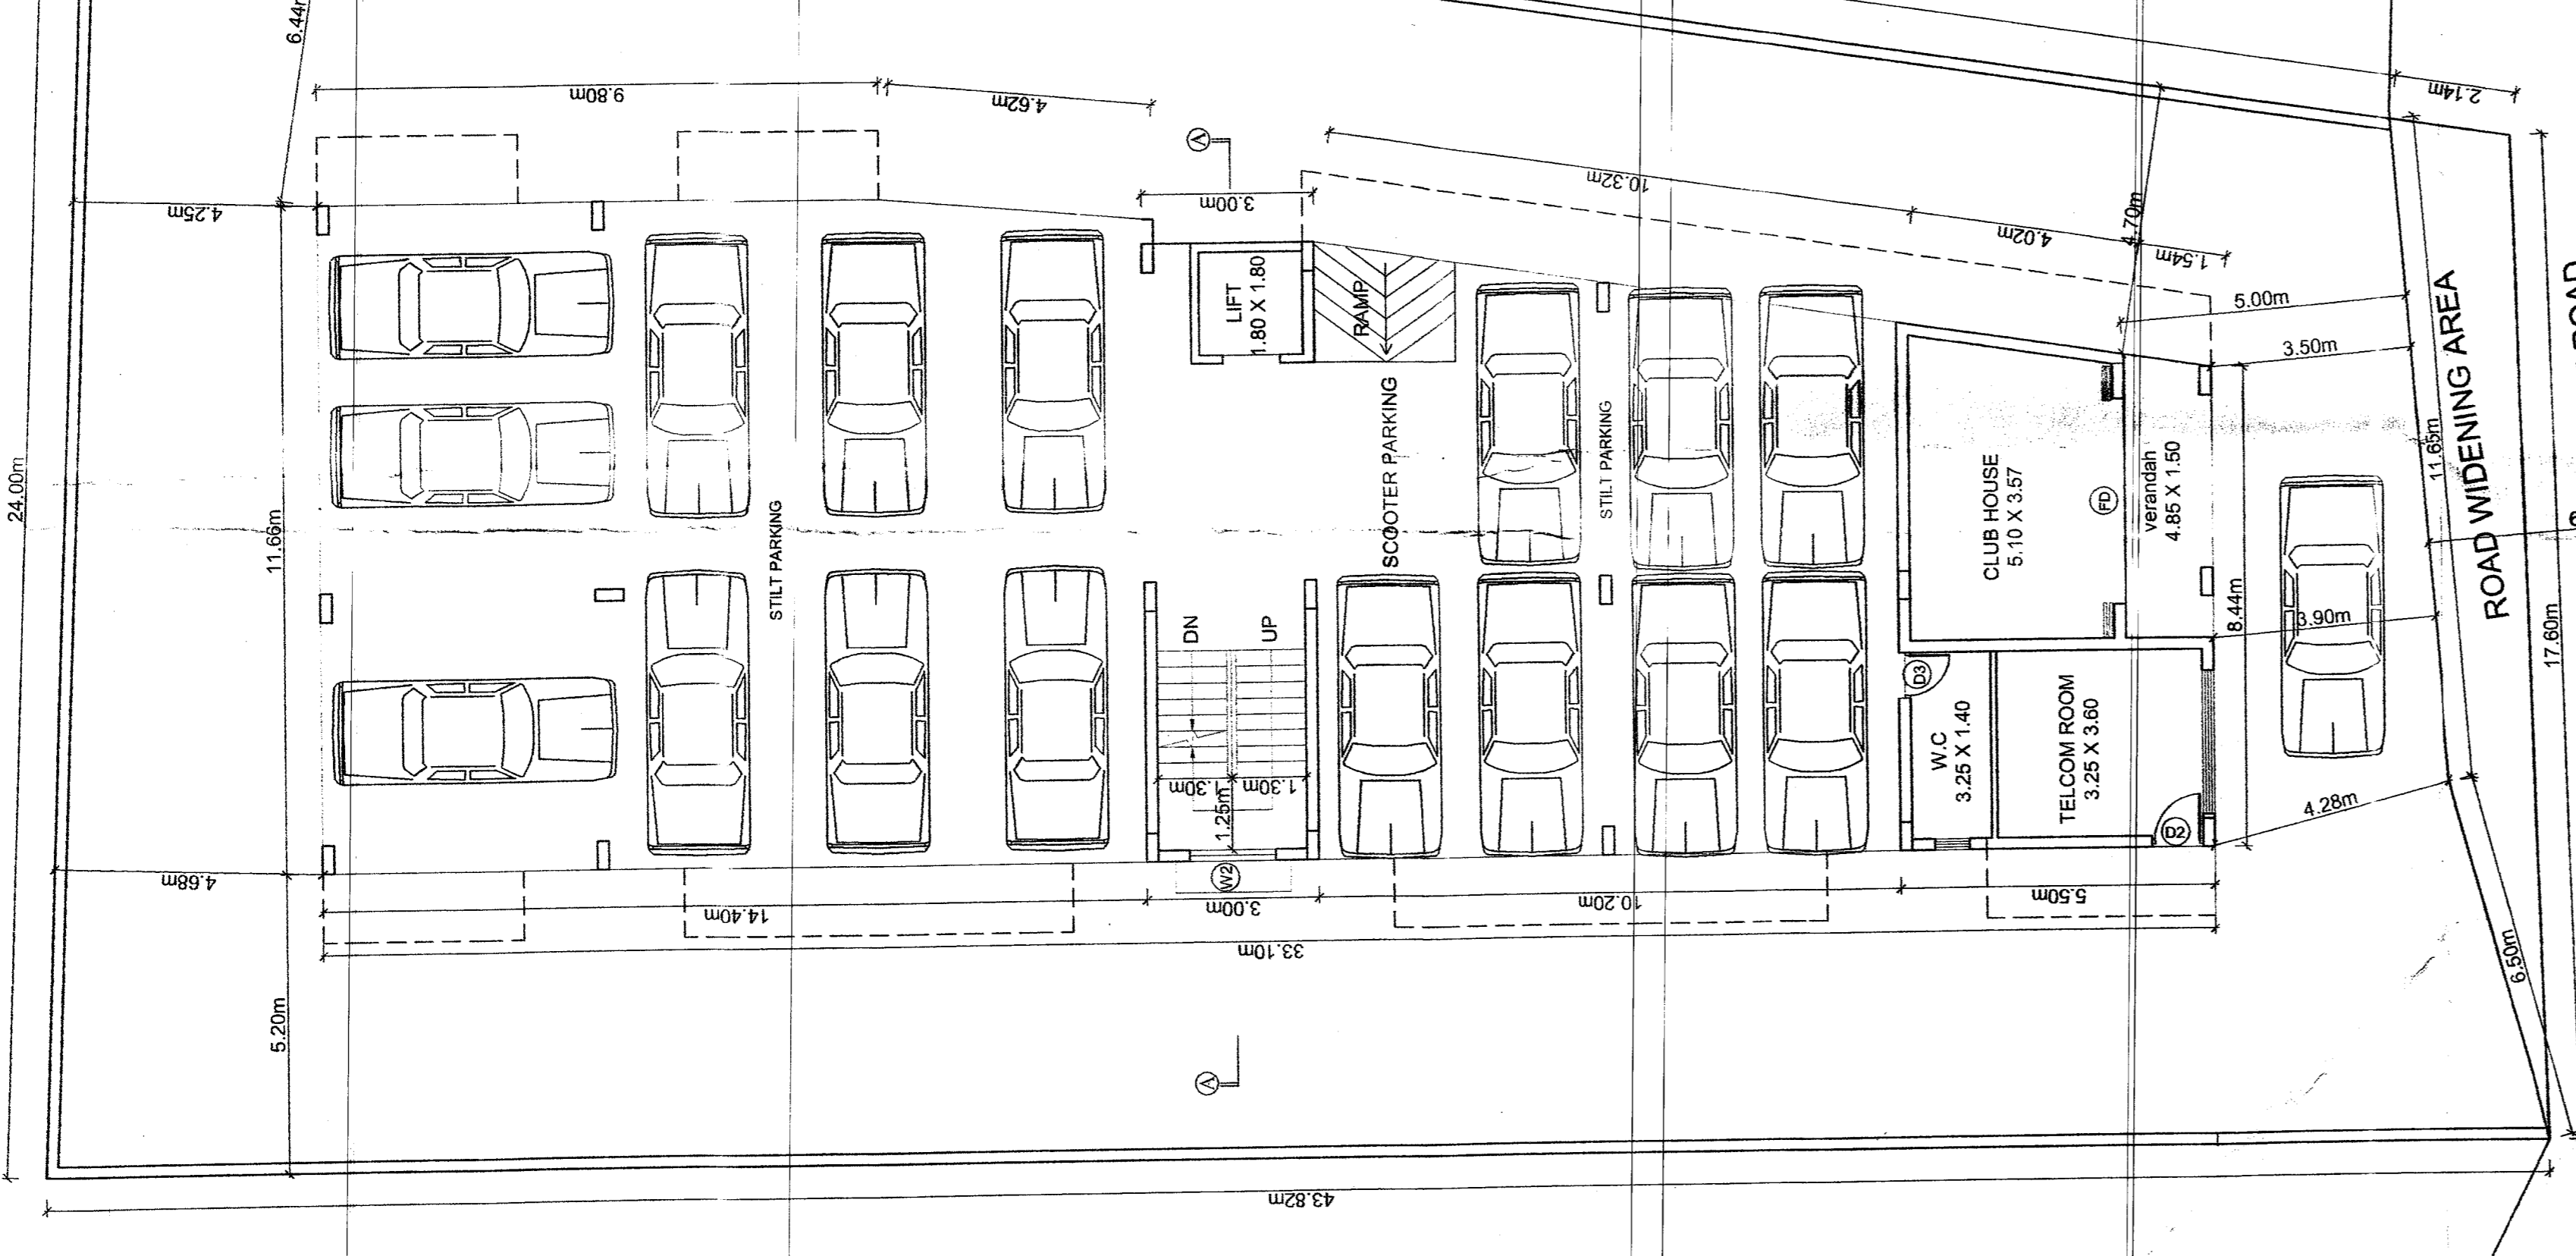

STILT FLOOR PLAN scale 1:100


COMPOUND WALL GATE DETAIL PLAN

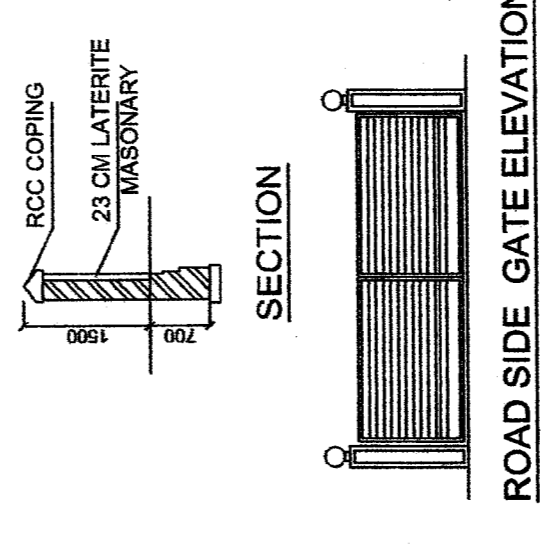


ROAD SIDE GATE ELEVATION



COMPOUND WALL ROAD SIDE GATE PLAN

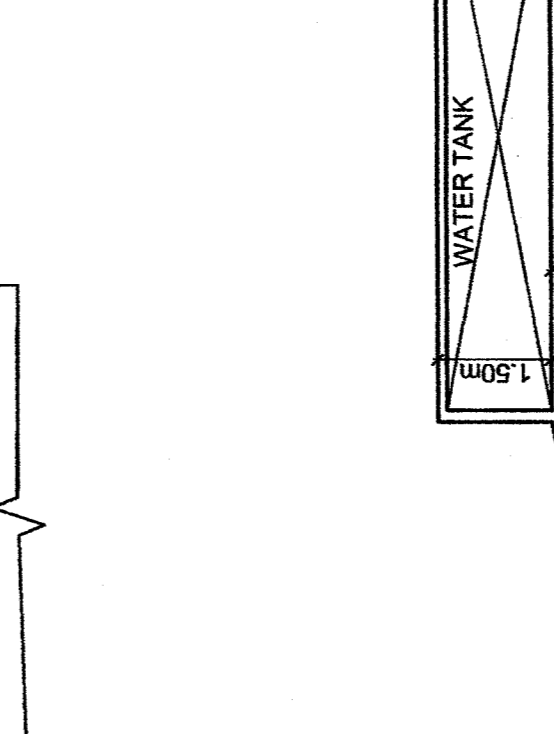

SECTION AT A.A scale 1:100

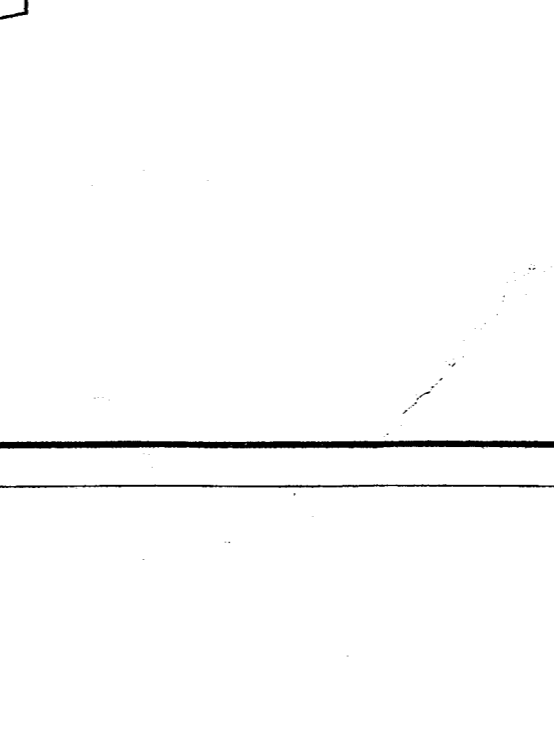

AREA STATEMENT

NO.	DESCRIPTION	AREA (SQ. METERS)
1	PERMISSIBLE COVERED AREA	900.00
2	PERMISSIBLE OPEN AREA	100.00
3	PERMISSIBLE TOTAL AREA	1000.00
4	PERMISSIBLE COVERED AREA	900.00
5	PERMISSIBLE OPEN AREA	100.00
6	PERMISSIBLE TOTAL AREA	1000.00
APPROVAL DRAWING

PROPOSED CONSTRUCTION OF RESIDENTIAL BUILDING & VILLAGE CALANGUTE TALUKA BARDEZ, GOA.


FOR M/S D PAL BUILDCON PRIVATE LIMITED LITIGATED BY DHARAM PAL KURKHA

OWNER/SUBOWNER OF ATTORNEY:


Dr. D. Pal Buildcon P. Director

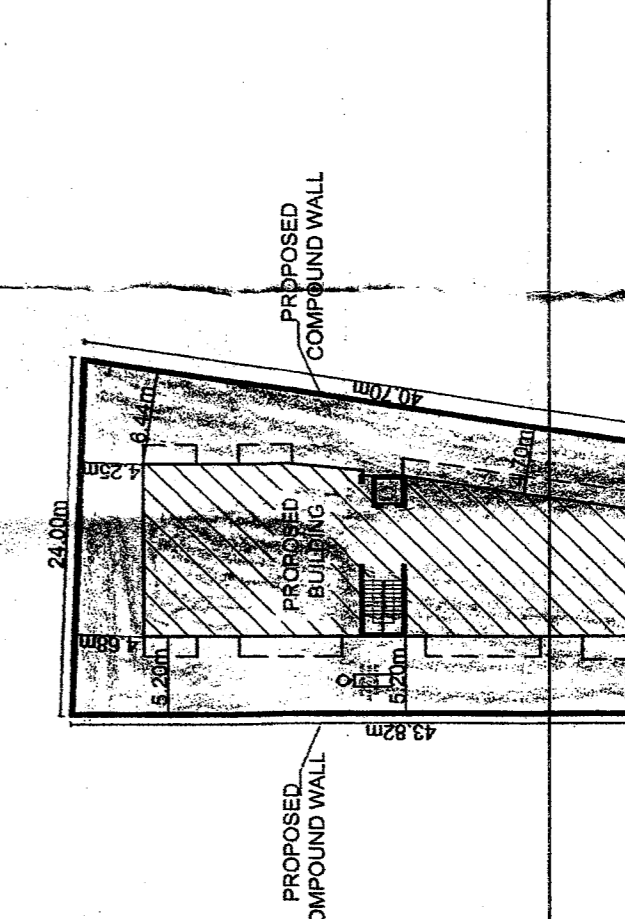


SITE PLAN scale 1:500
 PLOT OF LAND BEARING S.NO. 2552 OF CALANGUTE VILLAGE OF TALUKA

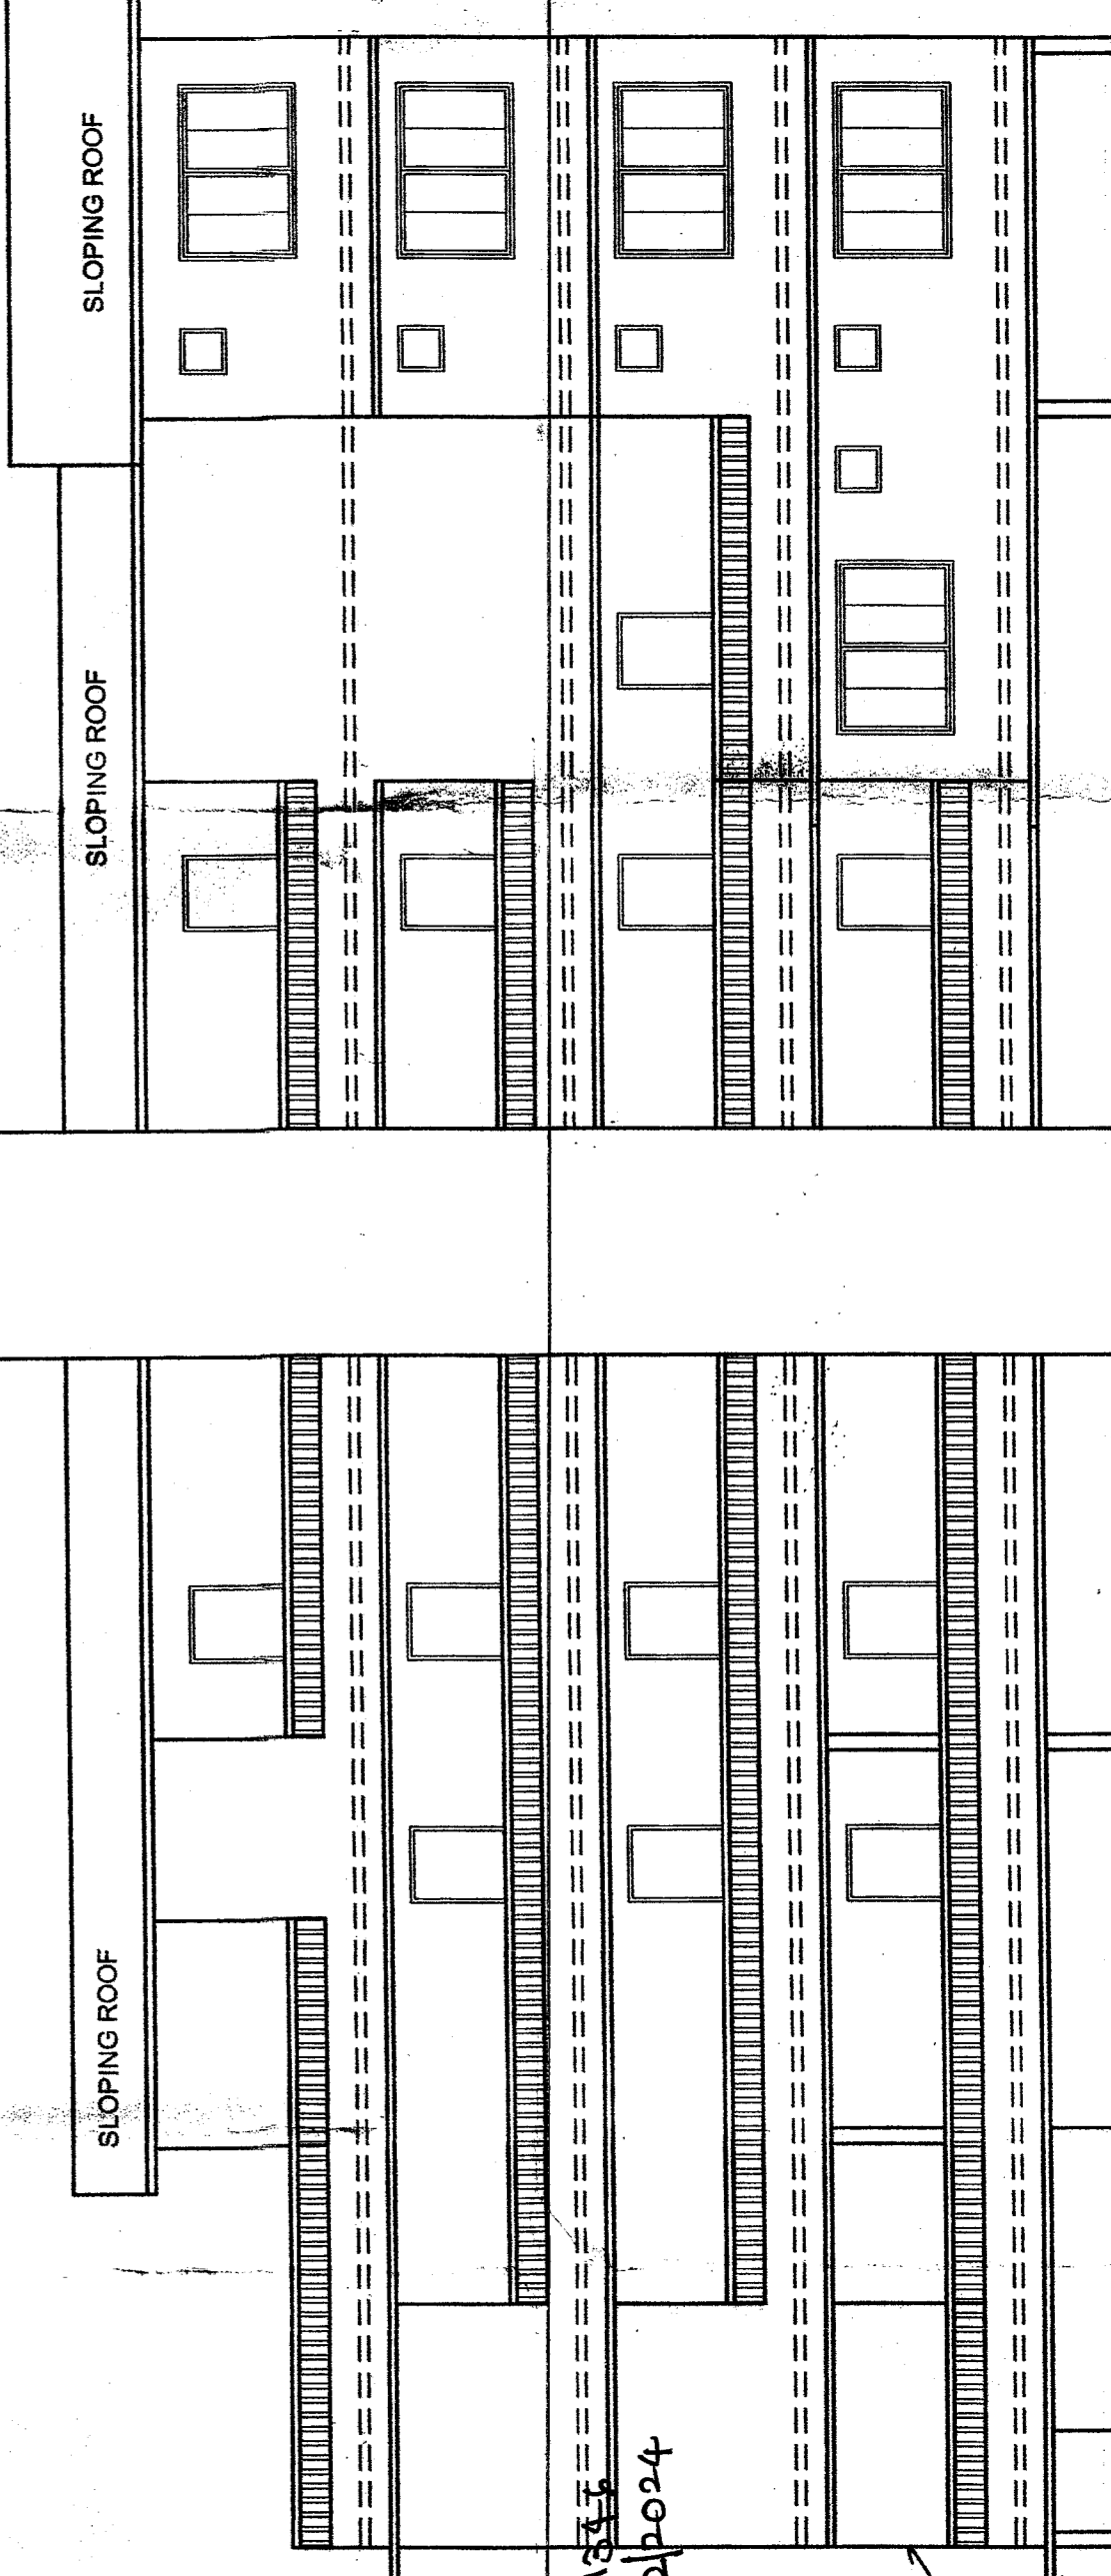


SIDE ELEVATION scale 1:100

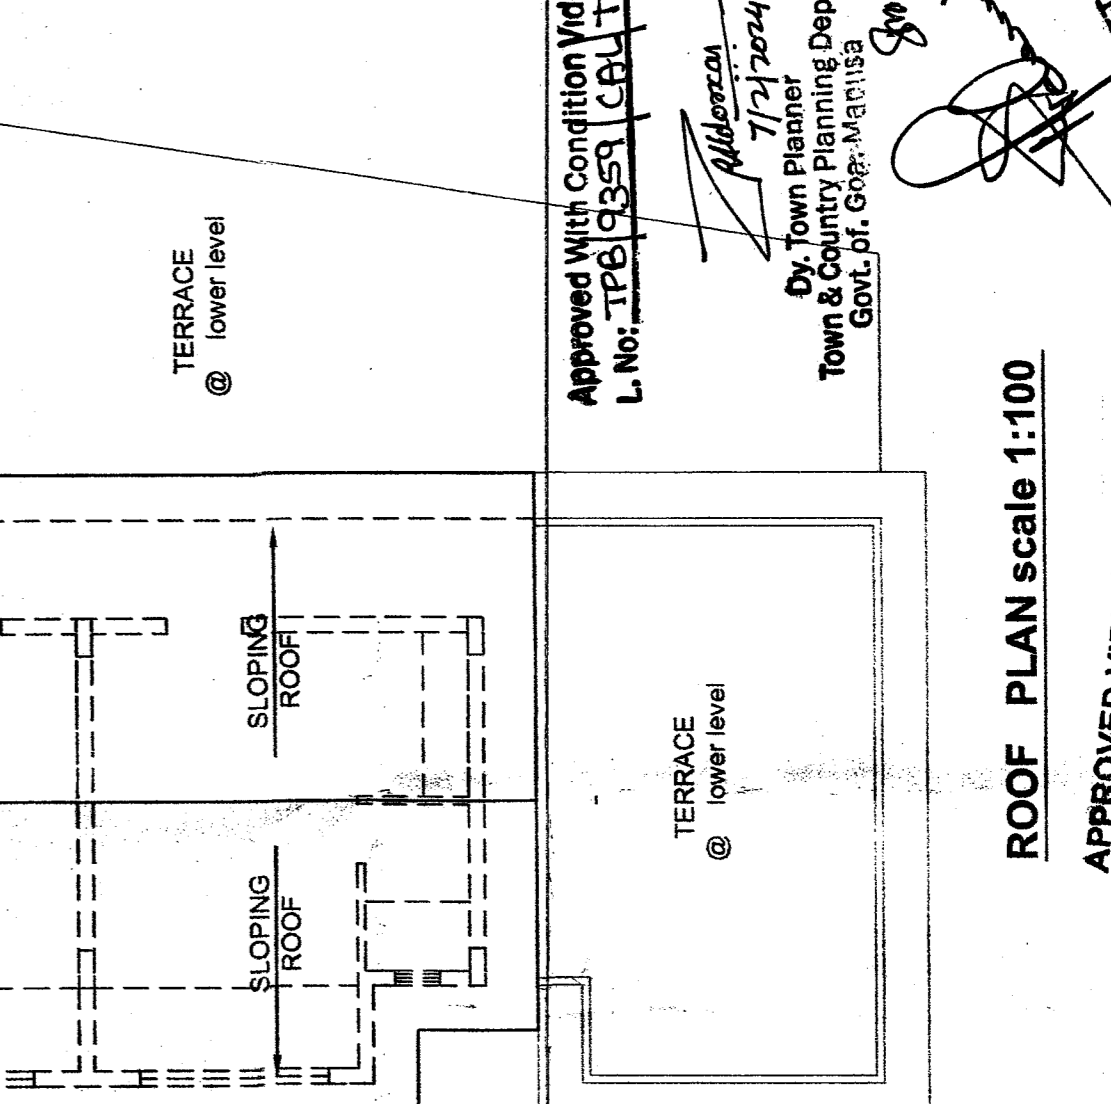

ROOF PLAN scale 1:100

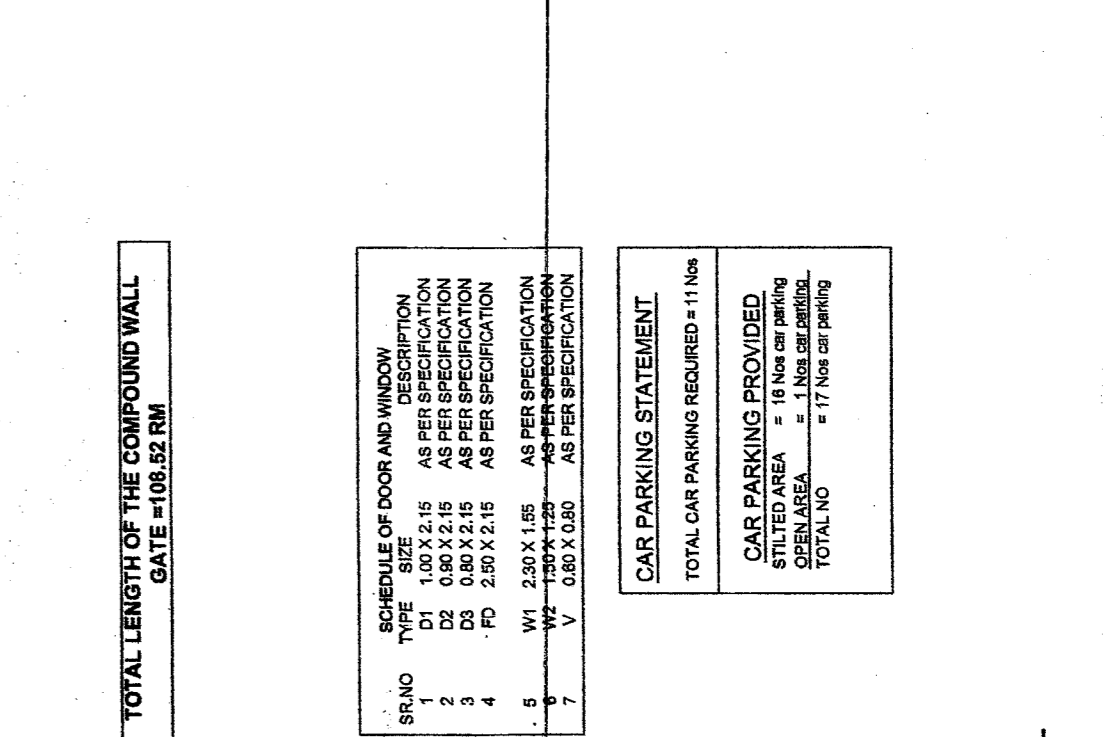

APPROVED WIDE PERSPECTIVE DRAWING
 Date: 28/03/2024

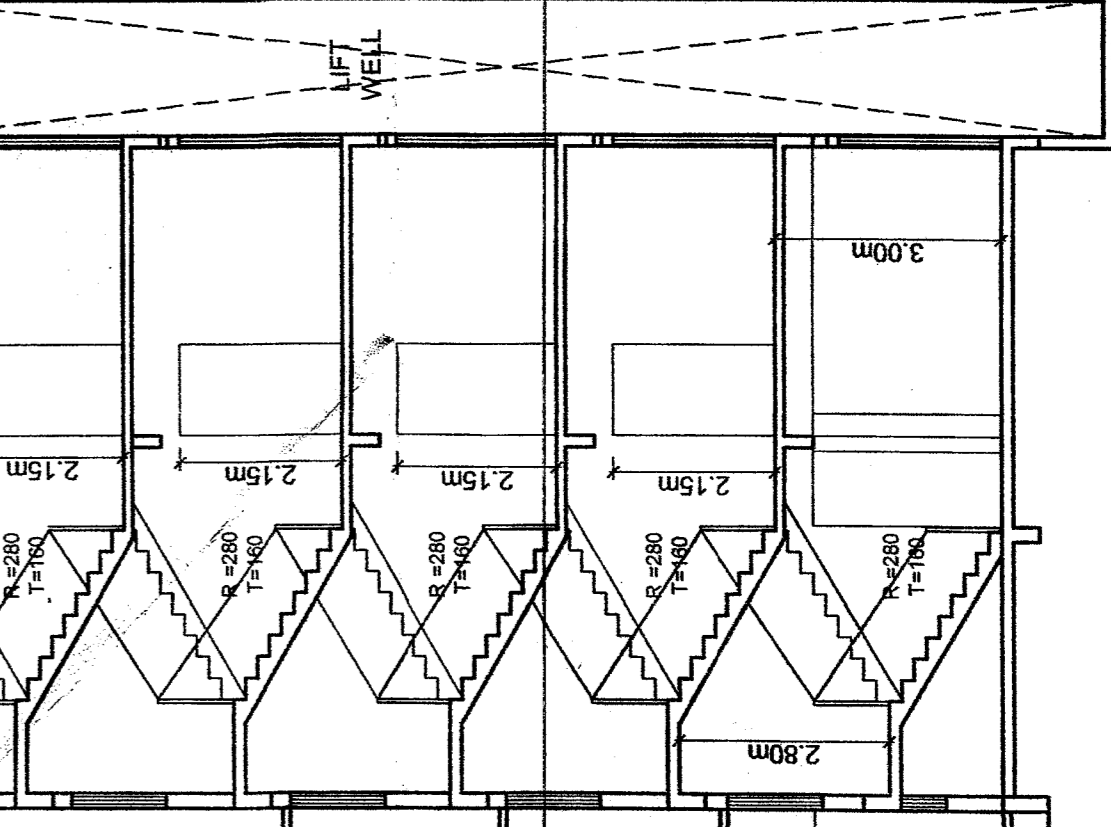

APPROVED WIDE PERSPECTIVE DRAWING
 Date: 28/03/2024

SECTION AT A.A scale 1:100

SECTION AT A.A scale 1:100

