


GROUND FLOOR PLAN
SCALE - 1 : 100

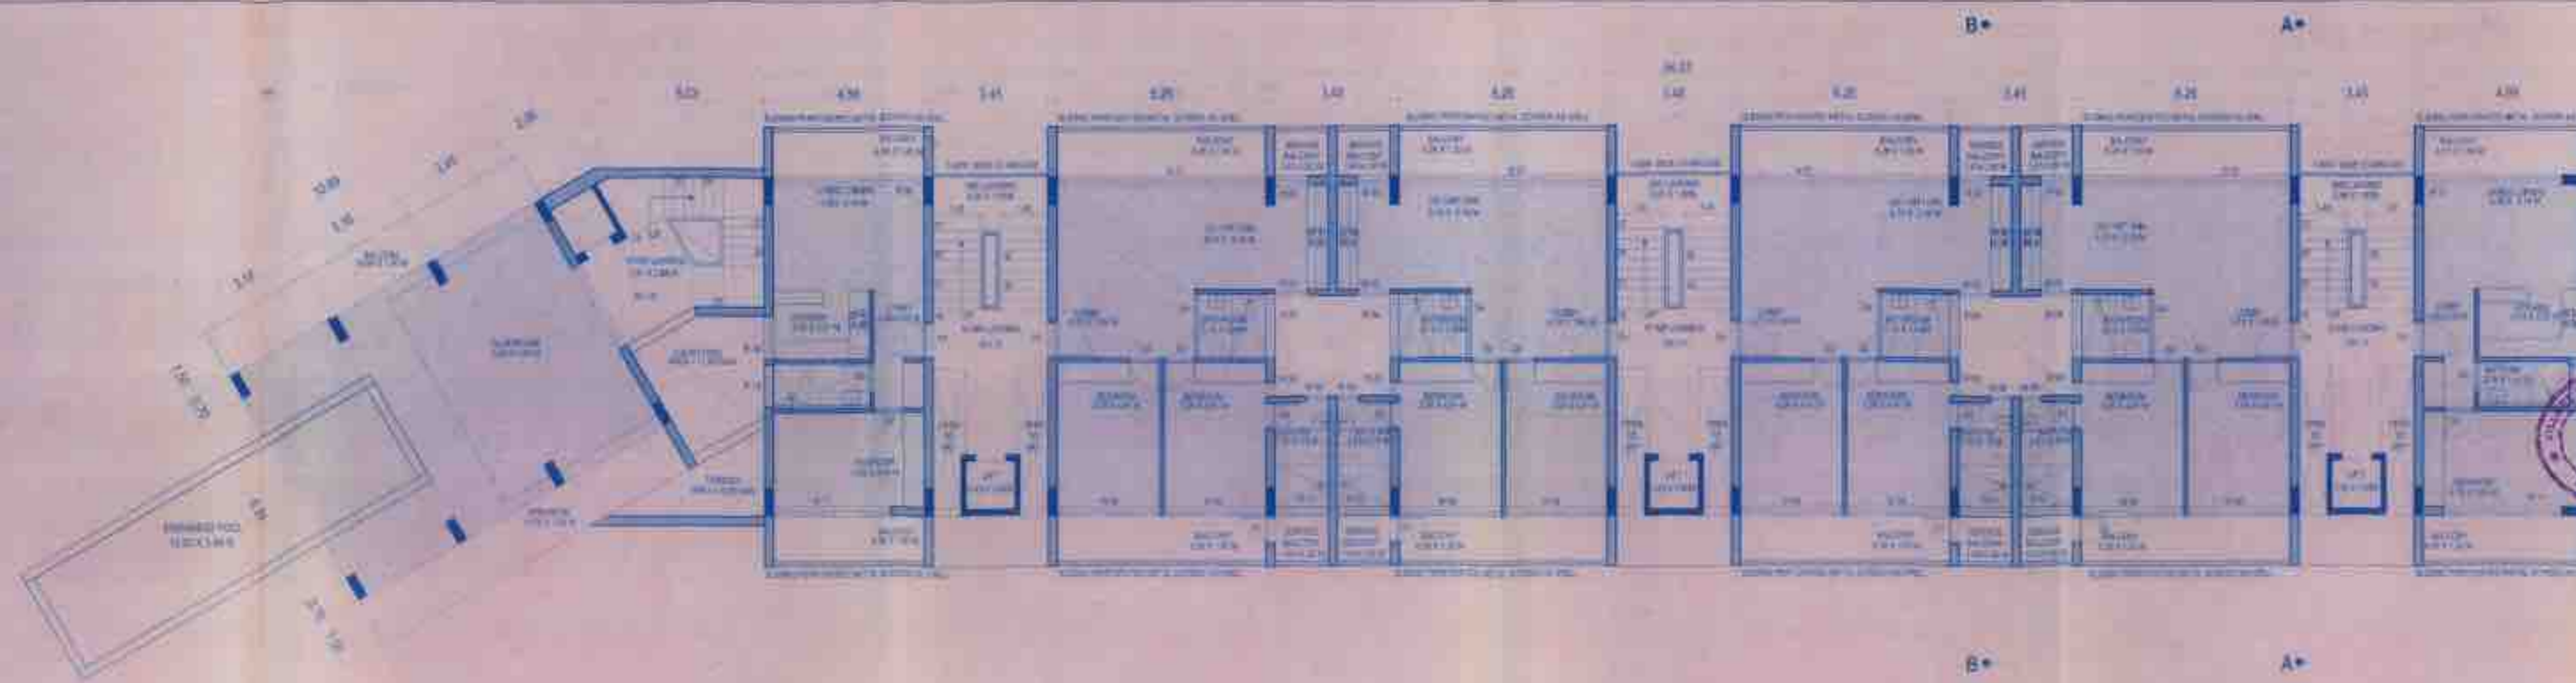

Approved with condition vide
S. No. 283/2013 dated 05/11/2013
Date: 05/11/2013

Health Officer
Primary Health Centre - Adisar


Approved with condition vide
S. No. 283/2013 dated 05/11/2013
Date: 05/11/2013

Approved with condition vide
S. No. 283/2013 dated 05/11/2013
Date: 05/11/2013


Approved with condition vide
S. No. 283/2013 dated 05/11/2013
Date: 05/11/2013




FIRST FLOOR PLAN
SCALE - 1 : 100

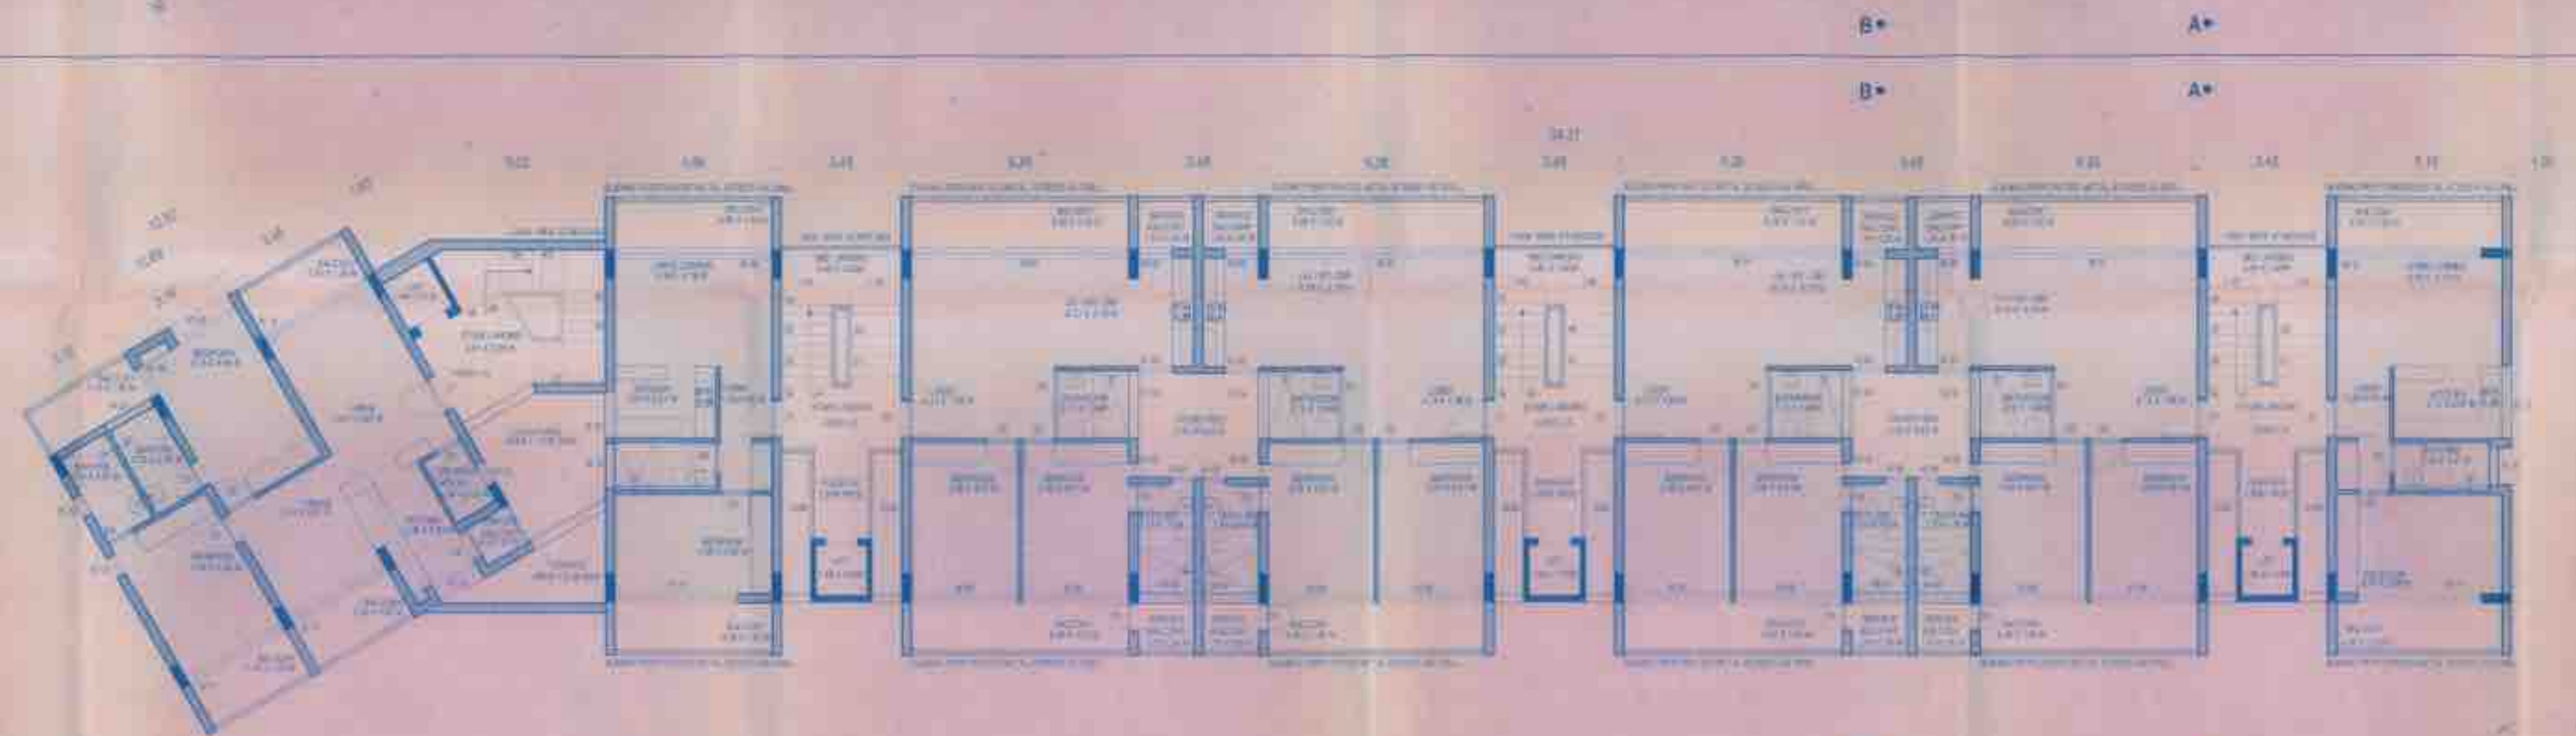

SECOND FLOOR PLAN
SCALE - 1 : 100

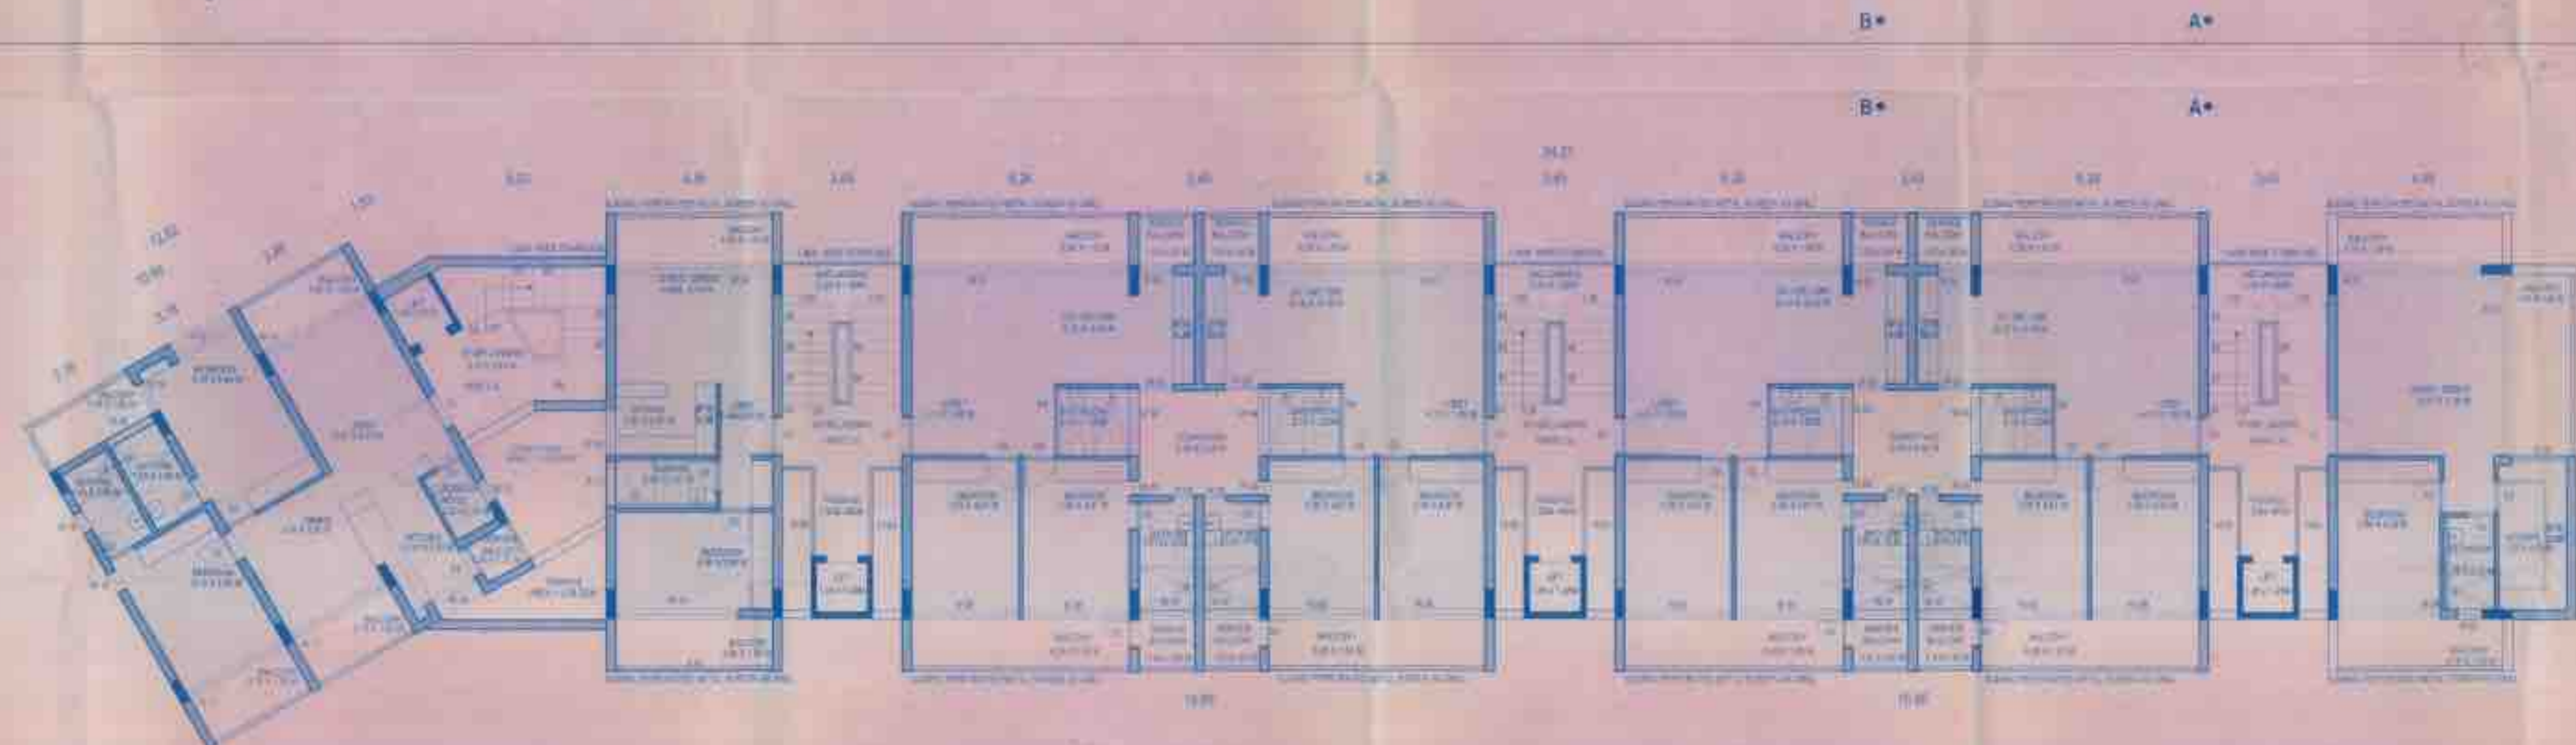

THIRD FLOOR PLAN
SCALE - 1 : 100

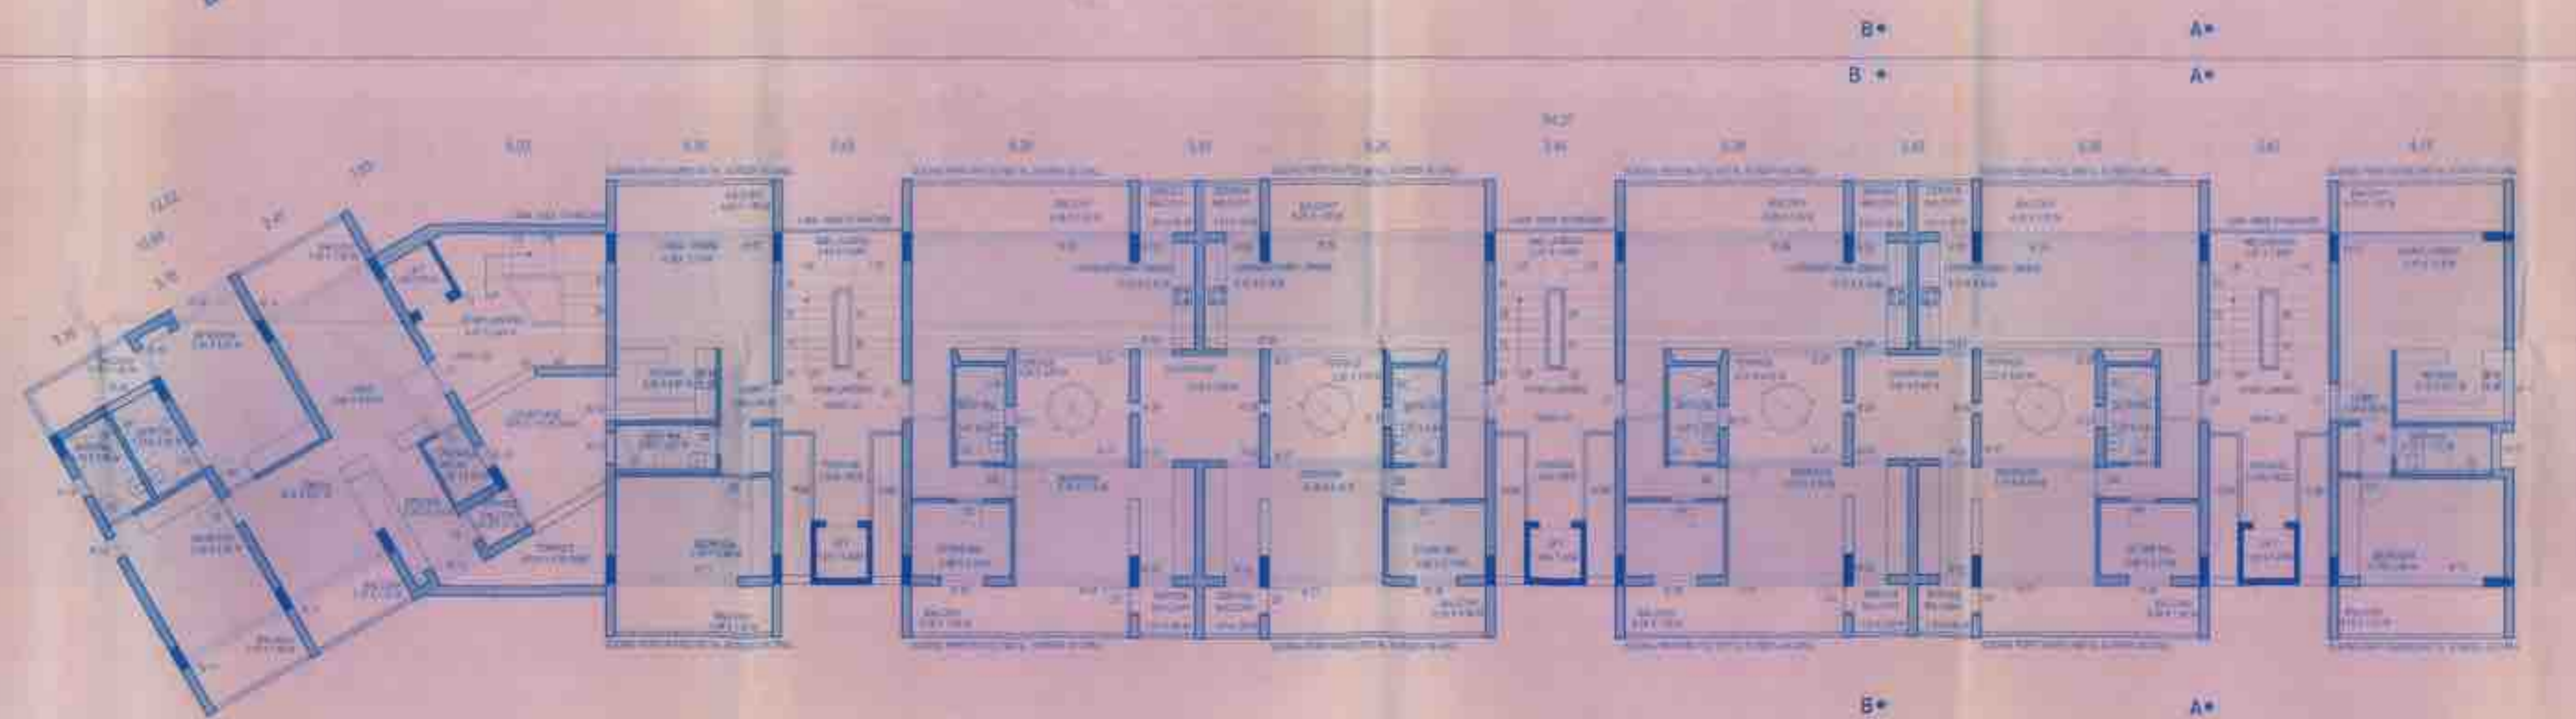

- GENERAL NOTES**
- ALL DIMENSIONS ARE IN MM UNLESS MENTIONED AND NEEDS TO BE CHECKED AS PER SITE CONDITION
 - DRAWINGS ARE TO BE READ AND NOT TO BE SCALED
 - ANY DISCREPANCY IN DRAWING SHALL BE NOTIFIED TO THE ARCHITECT BEFORE STARTING WORK

SCHEDULE OF DOORS

TYPE	WIDTH (M)	HEIGHT (M)	AREA (SQ.M)	NOS				
				BF	GF	FF	SF	TF
D1	1.10	2.43	2.67	0	7	7	7	7
D2	0.90	2.43	2.18	5	20	16	16	19
D3	0.80	2.43	1.94	5	21	21	16	12
D4	1.93	2.43	4.68	0	4	4	4	0
D5	1.13	2.43	2.74	0	5	0	0	0
D6	1.17	2.43	2.84	0	5	0	0	0
D7	0.87	2.43	2.11	0	0	10	5	0

SCHEDULE OF WINDOWS

TYPE	WIDTH (M)	HEIGHT (M)	AREA (SQ.M)	NOS				
				BF	GF	FF	SP	TF
W 01	6.20	2.43	15.07	0	4	4	4	4
W 02	0.95	2.43	2.31	0	4	4	4	4
W 03	0.95	2.43	2.31	0	4	4	4	4
W 04	1.93	0.80	1.54	0	4	4	4	0
W 05	0.40	2.43	0.97	0	4	4	4	0
W 06	0.80	2.43	1.94	0	4	4	4	0
W 07	1.55	0.95	1.47	0	4	4	4	0
W 08	3.03	2.43	7.34	0	8	8	8	0
W 09	4.50	2.43	10.94	0	1	1	1	1
W 10	1.04	0.95	0.98	0	1	1	1	1
W 11	3.80	2.43	9.21	0	2	2	2	2
W 12	1.28	0.80	1.02	0	1	1	1	1
W 13	2.07	0.95	1.96	0	1	1	1	1
W 14	3.39	2.43	8.24	0	1	1	1	1
W 15	1.40	2.43	3.40	0	0	0	1	1
W 16	0.90	2.43	2.19	0	0	0	1	1
W 17	3.10	2.43	7.53	0	0	2	2	2
W 18	0.80	2.43	1.94	0	0	1	1	1
W 19	0.80	0.95	0.77	0	0	1	1	1
W 20	1.50	0.80	1.20	0	0	1	1	1
W 21	0.80	0.95	0.77	0	0	0	0	0
W 22	1.91	2.43	4.64	0	0	1	1	1
W 23	5.20	2.43	12.64	0	0	0	0	0
W 24	2.80	2.43	7.05	0	0	0	1	1
W 25	0.70	0.95	0.67	0	0	1	1	1
W 26	1.58	0.80	1.26	0	0	0	1	1
W 27	3.25	2.43	7.92	0	0	0	0	0
W 28	1.24	2.43	3.01	0	0	0	0	0
W 29	0.30	2.43	0.73	0	0	0	0	0
W 30	1.28	0.80	1.02	0	0	1	1	1
W 31	4.10	2.43	9.96	0	1	1	1	1
W H1	4.80	2.43	11.66	0	10	0	0	0
W H2	3.10	2.43	7.53	0	5	0	0	0
W H3	1.25	2.43	3.04	0	5	0	0	0
W H4	1.54	2.43	3.74	0	5	0	0	0
W H5	1.54	0.80	1.23	0	5	0	0	0
W H6	1.48	2.43	3.60	0	0	10	0	0
W H7	0.87	2.43	2.11	0	0	10	5	0
W H8	1.00	0.80	0.80	0	0	10	5	0
W H9	0.90	0.80	0.72	0	0	0	0	0
W H10	0.80	0.95	0.77	0	5	0	0	0

CLIENT'S NAME & SIGNATURE

Mr. Virani

PROJECT

NAME: PROPOSED RESIDENTIAL APARTMENTS & ROW HOUSES FOR MR MAHEBUB ISMAIL VIRANI

NO: 09 - VIRANI VENTURES - 2013 - PORVORIM

STATUS: SANCTION DRAWING

SCALE: 1:100

DATE: 05/11/2013

DRAWING: FLOOR PLANS - APARTMENT

SHEET NO: 02

DRAWN BY: ARCHANA

CHECKED BY: ARIJEET RAIKAR

SIGN & STAMP


Arjeet Raikar

ARIJEET RAIKAR
A. No. 157/81, POST & TELEGRAPH COLONY, ALTO - PORVORIM, BARDEZ, GDA - 403521
PH. NO. 9822984382
REGISTRATION NO. AR/157/12/11


ARDS

ARIJEET RAIKAR DESIGN STUDIO


H.NO 157/81, NEAR POST & TELEGRAPH COLONY, ALTO - PORVORIM, BARDEZ, GDA - 403521
PHONE: 9822984382
arjeetraikar.designstudio@gmail.com

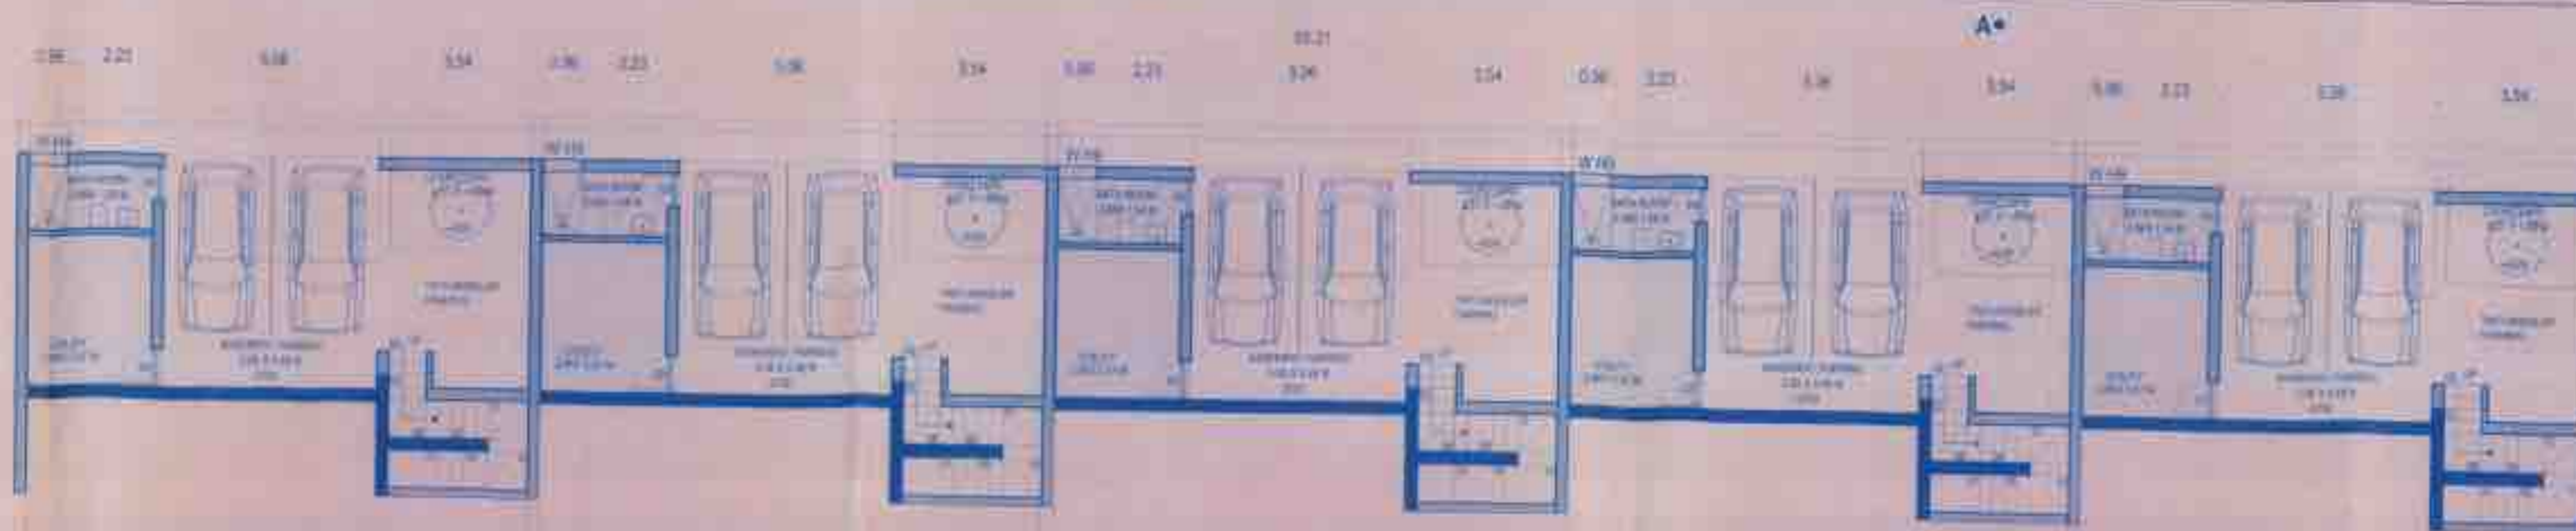


BASEMENT PLAN
SCALE - 1 : 100

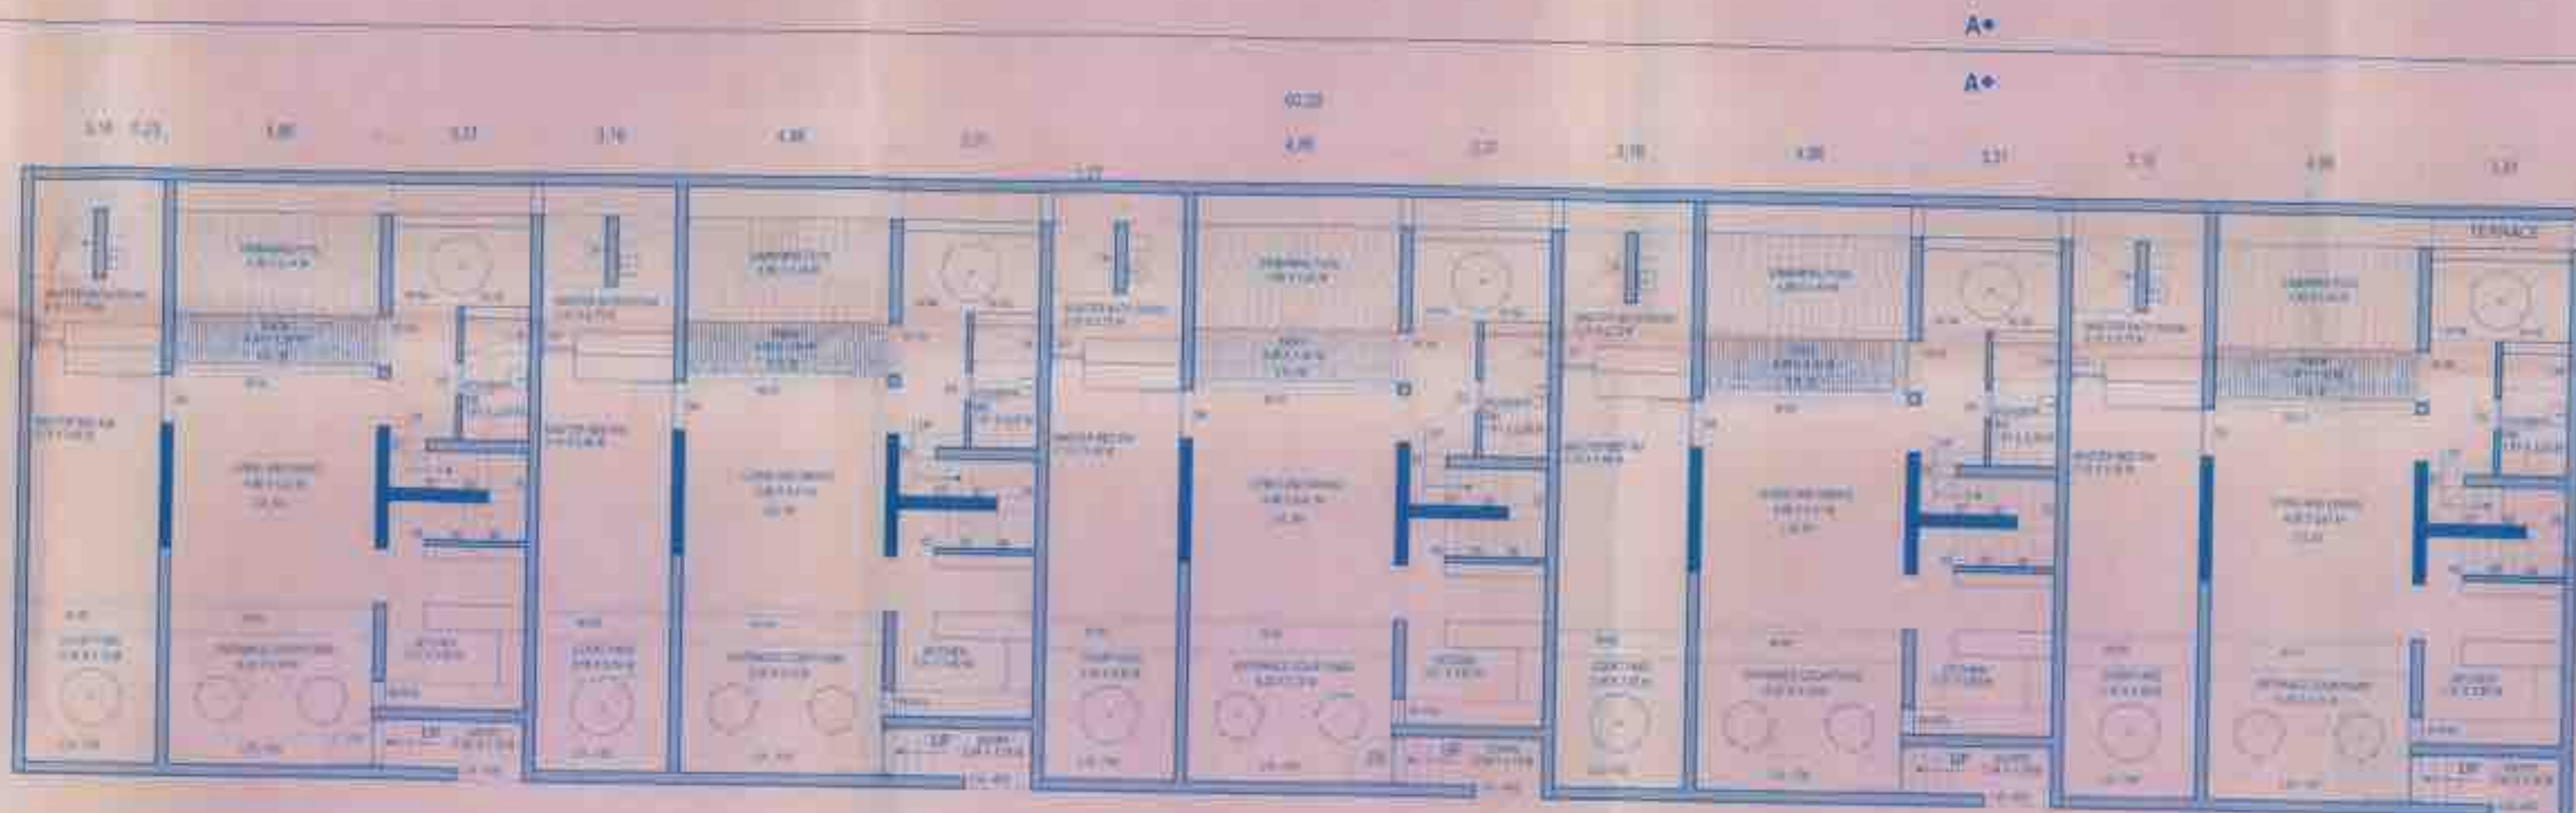

GROUND FLOOR PLAN
SCALE - 1 : 100

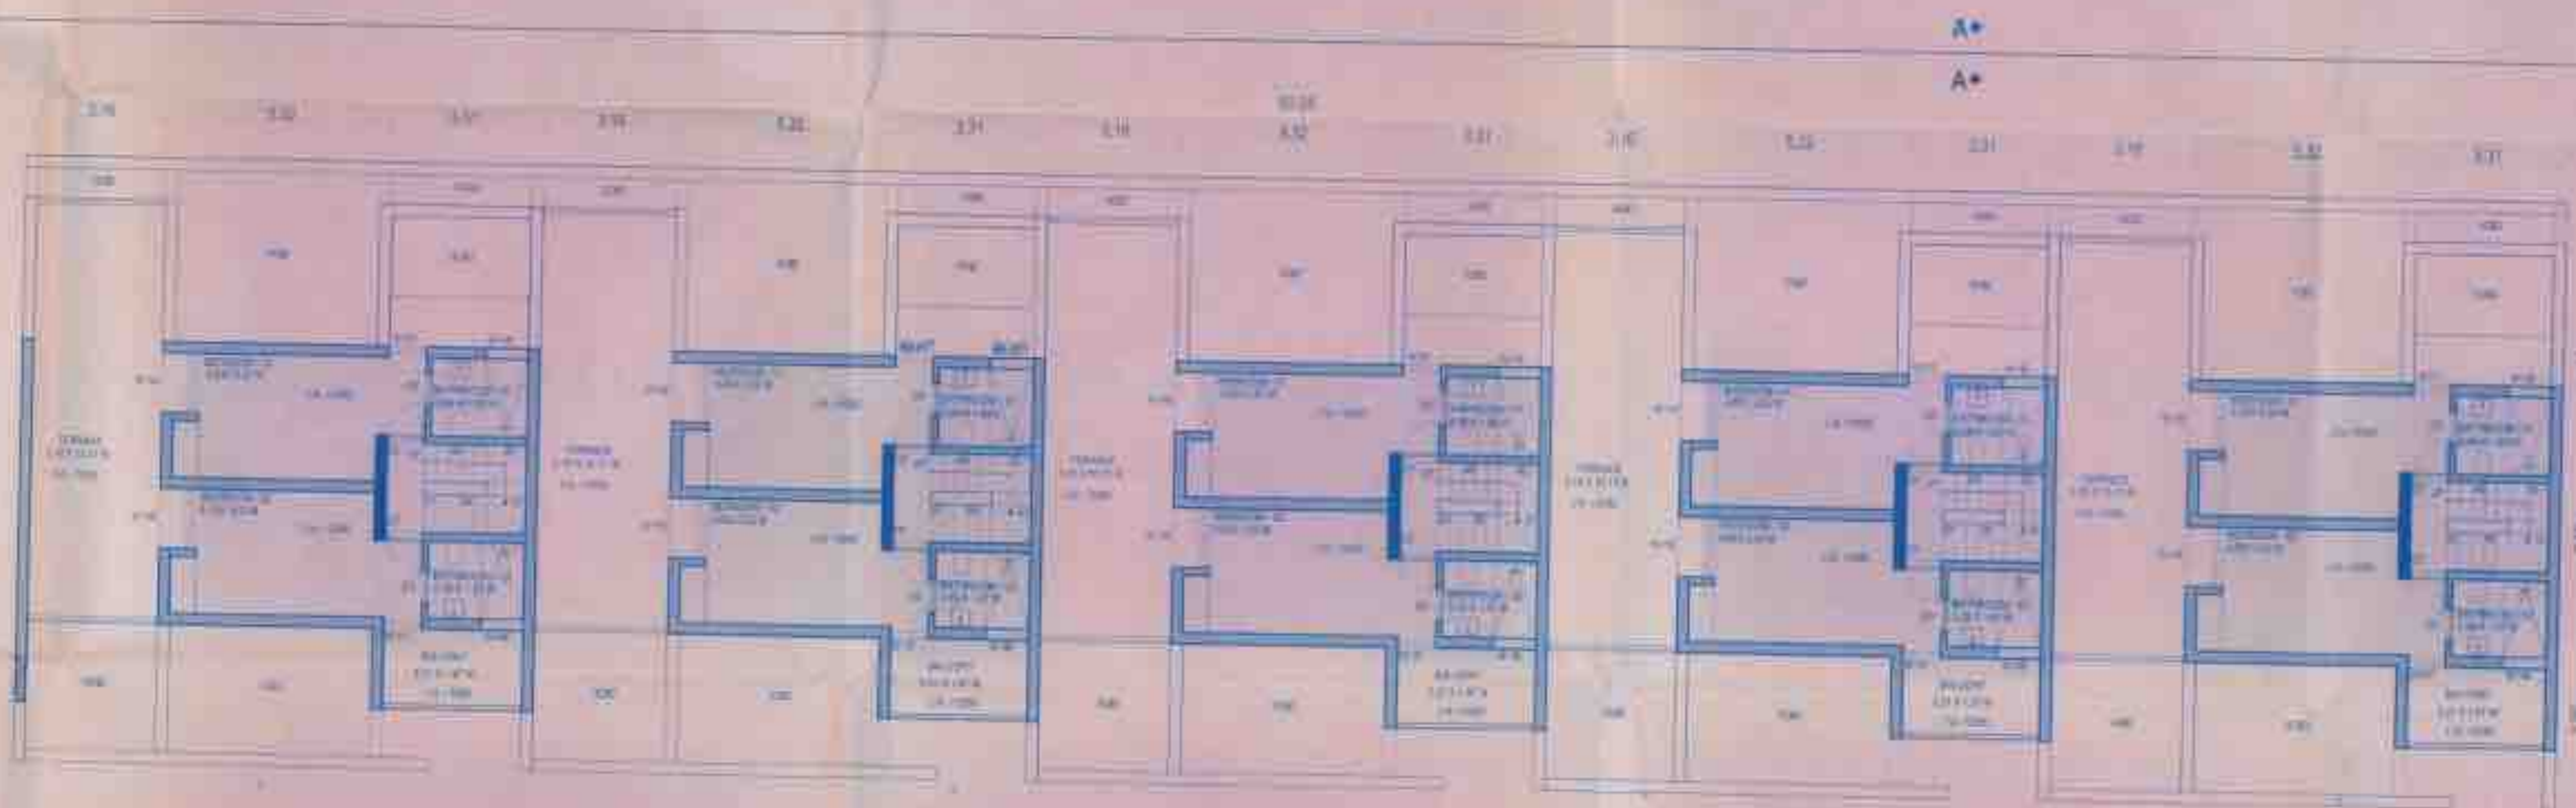

FIRST FLOOR PLAN
SCALE - 1 : 100

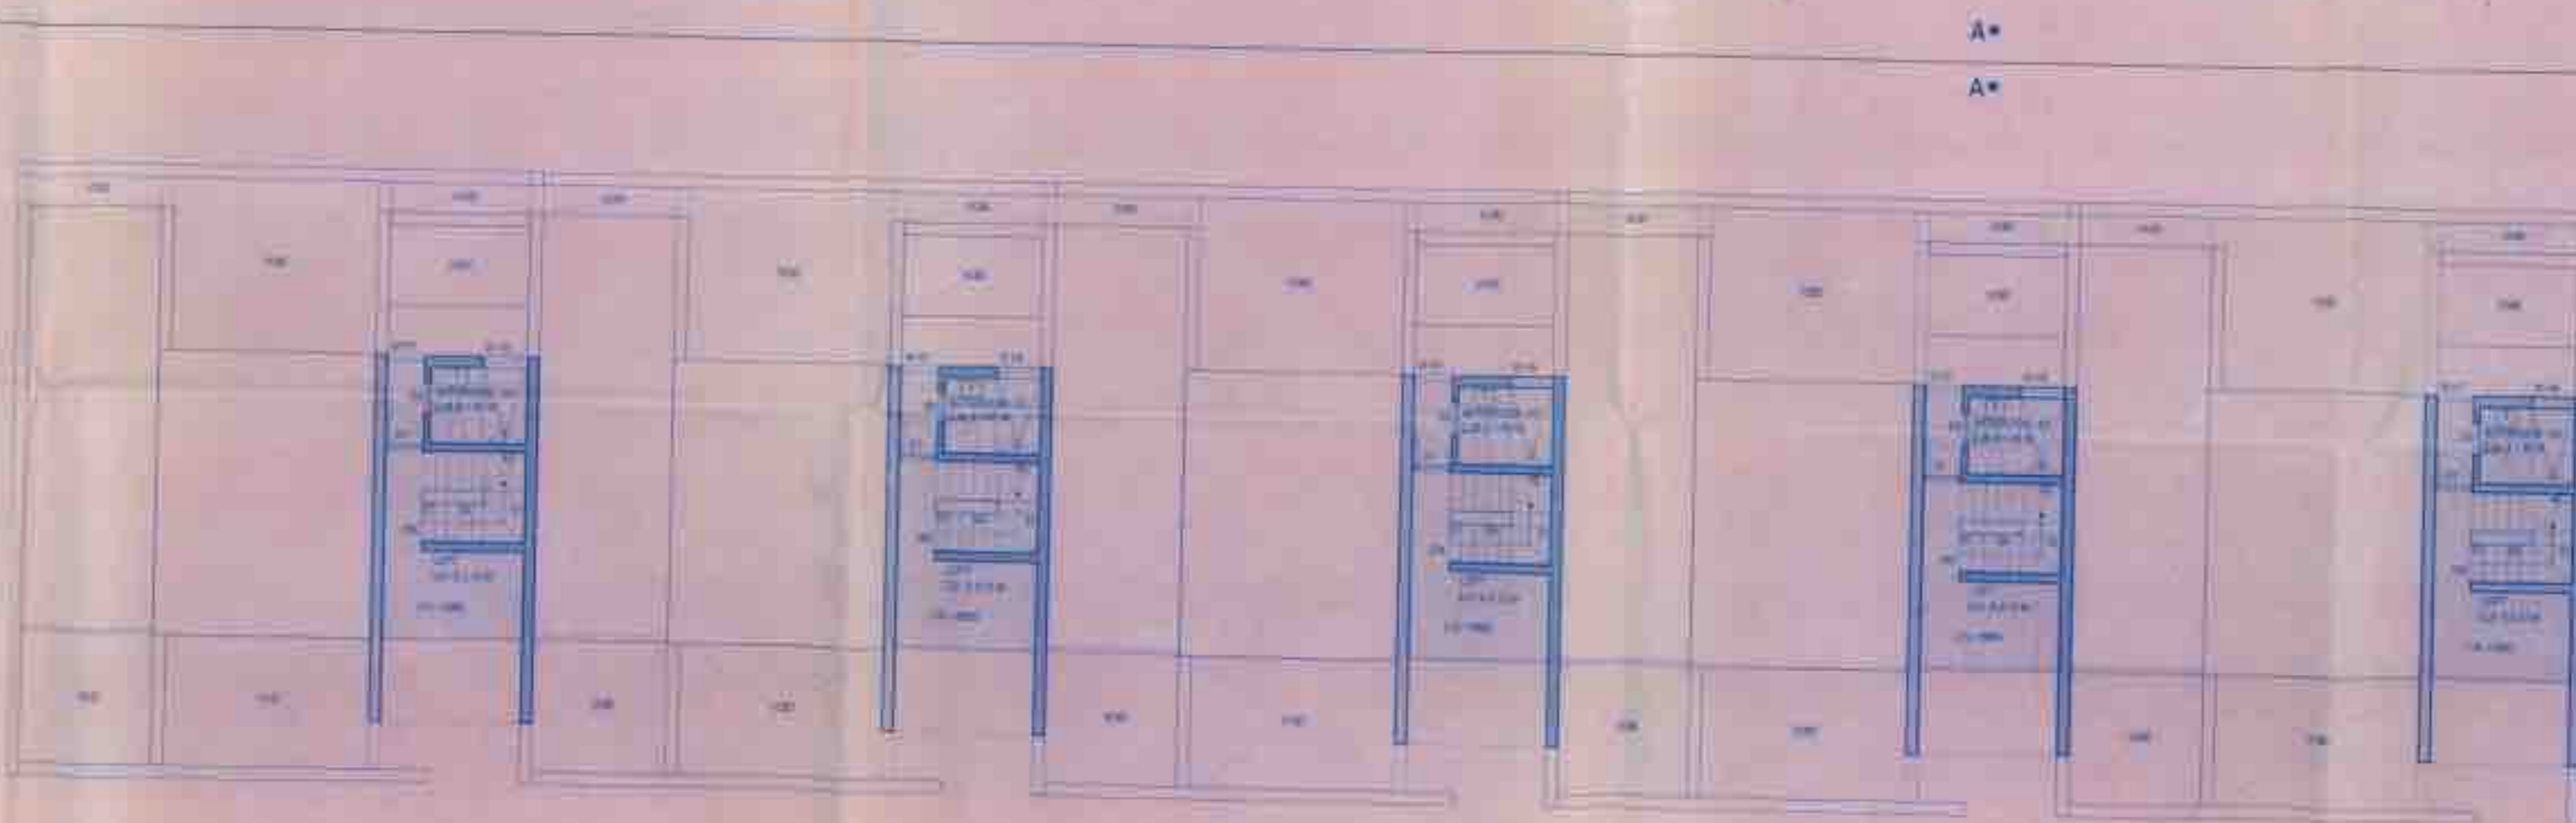

SECOND FLOOR PLAN
SCALE - 1 : 100

Approved with condition vide
L. No. 228/AR/2013 dated 11/11/2013

Approved with condition vide
L. No. 228/AR/2013 dated 11/11/2013



Health Officer
Porvorim Health Centre, Porvorim
Goa
Date: 11/11/2013

- GENERAL NOTES**
- ALL DIMENSIONS ARE IN MM UNLESS MENTIONED AND NEEDS TO BE CHECKED AS PER SITE CONDITION
 - DRAWINGS ARE TO BE READ AND NOT TO BE SCALED
 - ANY DISCREPANCY IN DRAWING SHALL BE NOTIFIED TO THE ARCHITECT BEFORE STARTING WORK

SCHEDULE OF DOORS

TYPE	WIDTH (M)	HEIGHT (M)	AREA (SQ.M)	NOS				
				BF	GF	FF	SF	TF
D1	1.16	2.43	2.87	0	7	7	7	7
D2	0.90	2.43	2.18	5	20	15	16	19
D3	0.80	2.43	1.94	5	21	21	16	12
D4	1.83	2.43	4.48	0	4	4	4	0
D5	1.13	2.43	2.74	0	5	0	0	0
D6	1.17	2.43	2.84	0	5	0	0	0
D7	0.87	2.43	2.11	0	0	10	5	0

SCHEDULE OF WINDOWS


TYPE	WIDTH (M)	HEIGHT (M)	AREA (SQ.M)	NOS				
				BF	GF	FF	SF	TF
W 01	6.20	2.43	15.07	0	4	4	4	4
W 02	0.95	2.43	2.31	0	4	4	4	4
W 03	0.95	2.43	2.31	0	4	4	4	4
W 04	1.53	0.80	1.15	0	4	4	4	4
W 05	0.40	2.43	0.97	0	4	4	4	4
W 06	0.80	2.43	1.94	0	4	4	4	4
W 07	1.55	0.95	1.47	0	4	4	4	4
W 08	3.03	2.43	7.34	0	6	8	8	8
W 09	4.50	2.43	10.94	0	1	1	1	1
W 10	1.04	0.95	0.98	0	1	1	1	1
W 11	3.50	2.43	8.51	0	2	2	1	2
W 12	1.28	0.80	0.77	0	1	1	1	1
W 13	2.07	0.95	1.96	0	1	1	1	1
W 14	3.39	2.43	8.24	0	0	0	0	0
W 15	1.40	2.43	3.40	0	0	0	0	0
W 16	0.90	2.43	2.19	0	0	0	0	0
W 17	3.10	2.43	7.53	0	2	2	2	2
W 18	0.80	2.43	1.94	0	0	0	0	0
W 19	0.80	0.85	0.57	0	0	0	0	0
W 20	1.50	0.80	0.90	0	0	0	0	0
W 21	0.80	0.85	0.57	0	0	0	0	0
W 22	1.91	2.43	4.54	0	0	1	1	1
W 23	5.20	2.43	12.64	0	0	0	0	0
W 24	2.90	2.43	7.05	0	0	0	0	0
W 25	0.70	0.85	0.57	0	1	1	2	1
W 26	1.56	0.80	0.48	0	0	0	0	0
W 27	3.26	2.43	7.92	0	0	0	0	0
W 28	1.24	2.43	3.01	0	0	0	0	0
W 29	0.30	2.43	0.73	0	0	0	0	0
W 30	1.28	0.80	0.77	0	1	1	1	1
W 31	4.10	2.43	9.96	0	1	1	1	1
W H1	4.80	2.43	11.66	0	10	0	0	0
W H2	3.10	2.43	7.53	0	5	0	0	0
W H3	1.25	2.43	3.04	0	5	0	0	0
W H4	1.54	2.43	3.74	0	5	0	0	0
W H5	1.54	0.80	0.92	0	5	0	0	0
W H6	1.48	2.43	3.60	0	0	0	10	5
W H7	0.87	2.43	2.11	0	0	0	10	5
W H8	1.00	0.80	0.60	0	0	0	10	5
W H9	0.90	0.80	0.54	0	5	0	5	0
W H10	0.80	0.95	0.57	0	5	0	0	0

CLIENT'S NAME & SIGNATURE
Mr. Virani

PROJECT NAME: PROPOSED RESIDENTIAL APARTMENTS & ROW HOUSES FOR MR. MAHEBUB ISMAIL VIRANI
NO: 09 - VIRANI VENTURES - 2013 - PORVORIM
STATUS: SANCTION DRAWING
SCALE: 1 : 100
DATE: 05/11/2013
DRAWING: FLOOR PLANS - ROW HOUSE
SHEET NO: 04
DRAWN BY: ARCHANA
CHECKED BY: ARJJEET RAIKAR

SIGN & STAMP
ARJJEET RAIKAR
REG. NO. 102 & STUDIO CODE
REG. NO. 102 & STUDIO CODE
REG. NO. 102 & STUDIO CODE
REG. NO. 102 & STUDIO CODE

ARDS
ARJJEET RAIKAR DESIGN STUDIO
HNO 1578/1, NEAR POST & TELEGRAPH COLONY, ALTO - PORVORIM, BARDEZ, GOA - 403521
PHONE: 9822984362
arjjeetraikar.designstudio@gmail.com

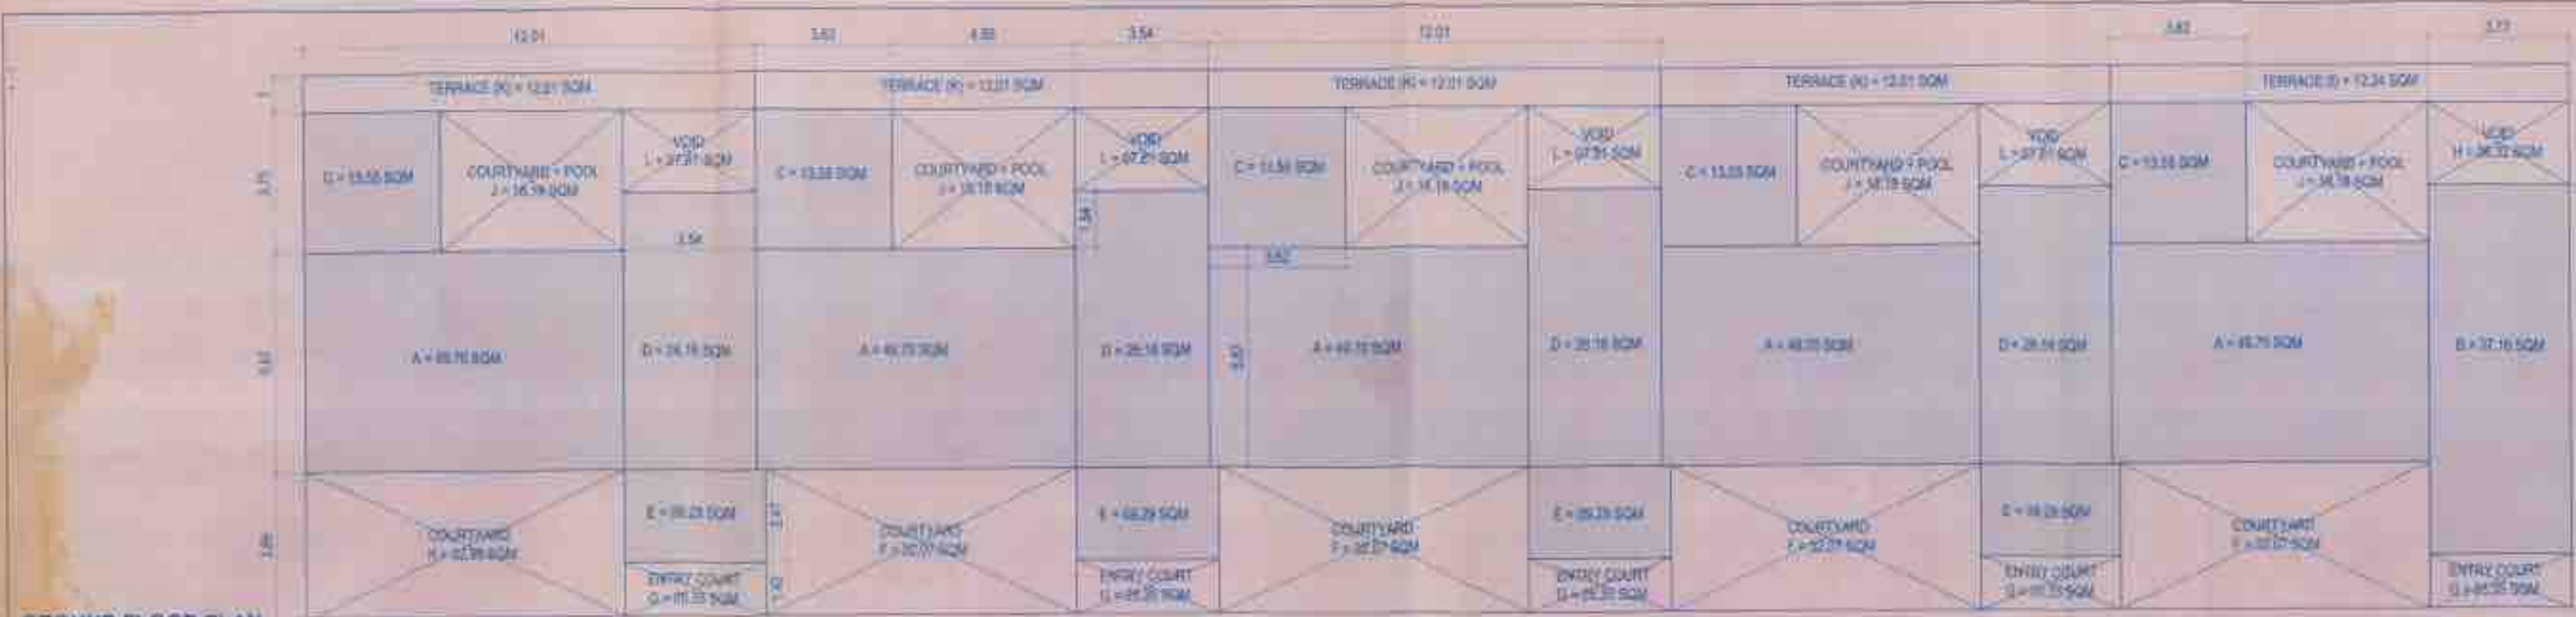

GROUND FLOOR PLAN
SCALE - 1 : 100

Approved with condition vide
L. No. 180/GA/2013 dated 10/10/2013
By Municipal Commissioner,
Bardez, Goa.

Approved with condition vide
L. No. 180/GA/2013 dated 10/10/2013
By Municipal Commissioner,
Bardez, Goa.

01. AREA UNDER FAR/ COVERAGE
 $5A + B + 5C + 4D + 4E = 248.50 + 37.16 + 67.75 + 104.64 + 37.16 = 495.21$ SQ.MTS


02 TERRACES
 $1 + 4K = 12.24 + 48.04 = 60.28$ SQ.MTS

03. COURTYARD
 $5F + 5G + 5J = 160.35 + 26.75 + 90.90 = 278$ SQ.M

TOTAL BUILT UP AREA = $1 + 2 + 3 = 833.49$ SQ.MTS

GENERAL NOTES

1. ALL DIMENSIONS ARE IN MM UNLESS MENTIONED AND NEEDS TO BE CHECKED AS PER SITE CONDITION
2. DRAWINGS ARE TO BE READ AND NOT TO BE SCALED
3. ANY DISCREPANCY IN DRAWING SHALL BE NOTIFIED TO THE ARCHITECT BEFORE STARTING WORK.

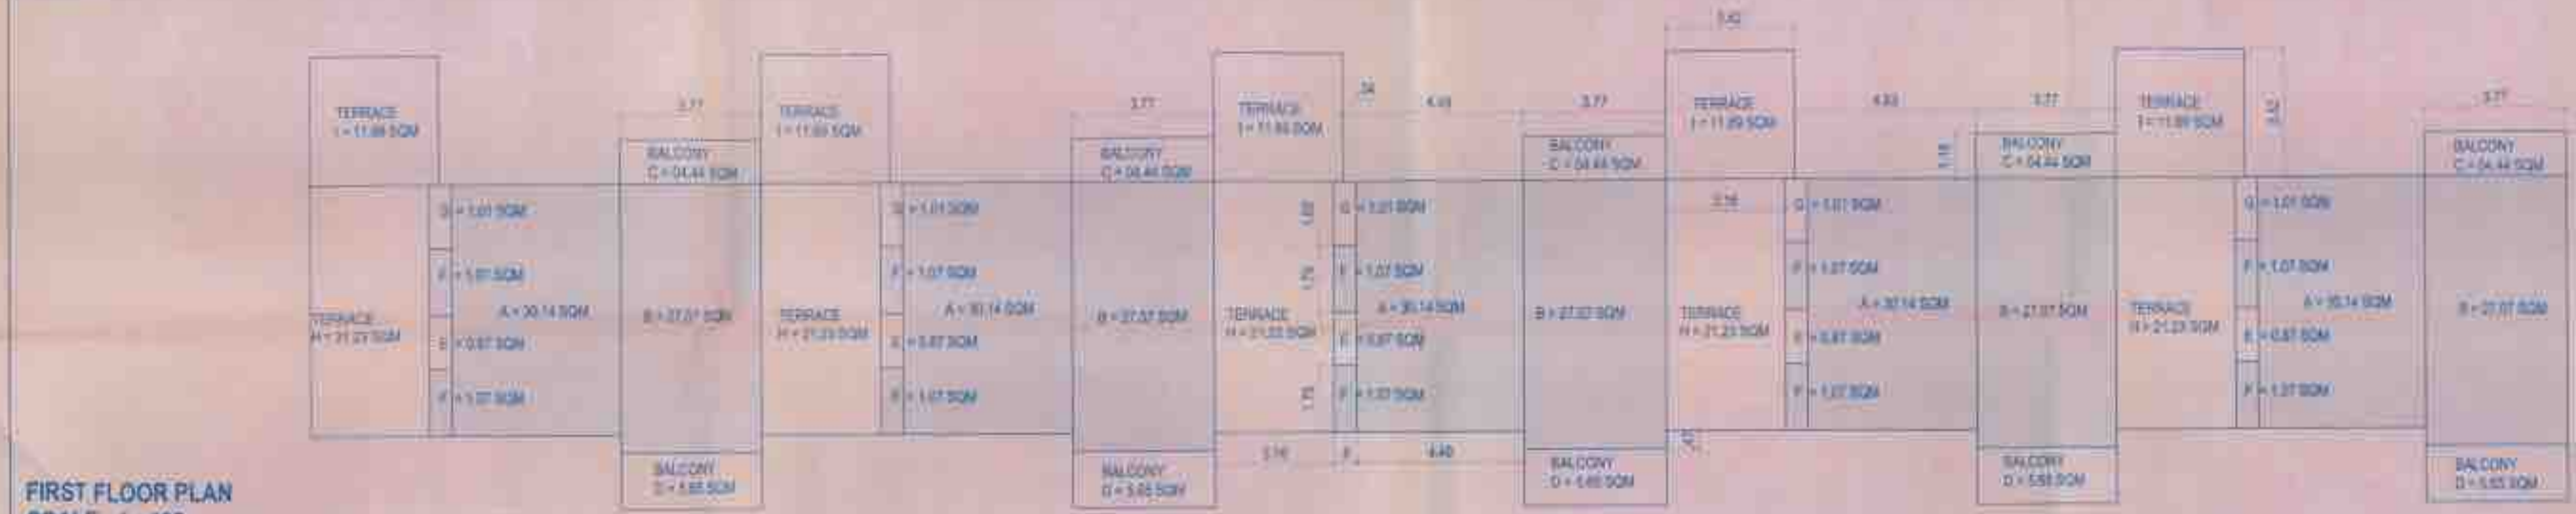

FIRST FLOOR PLAN
SCALE - 1 : 100


FIRST FLOOR

01. AREA UNDER FAR
 $5A + 5B + 10F = 150.7 + 135.35 + 10.7 = 296.75$ SQ.MTS

02. TERRACES
 $5H + 5I = 106.15 + 58.45 = 164.60$ SQ.MTS

03. BALCONY
 $5C + 5D = 22.2 + 28.25 = 50.45$ SQ.M

TOTAL BUILT UP AREA = $1 + 2 + 3 = 511.80$ SQ.MTS

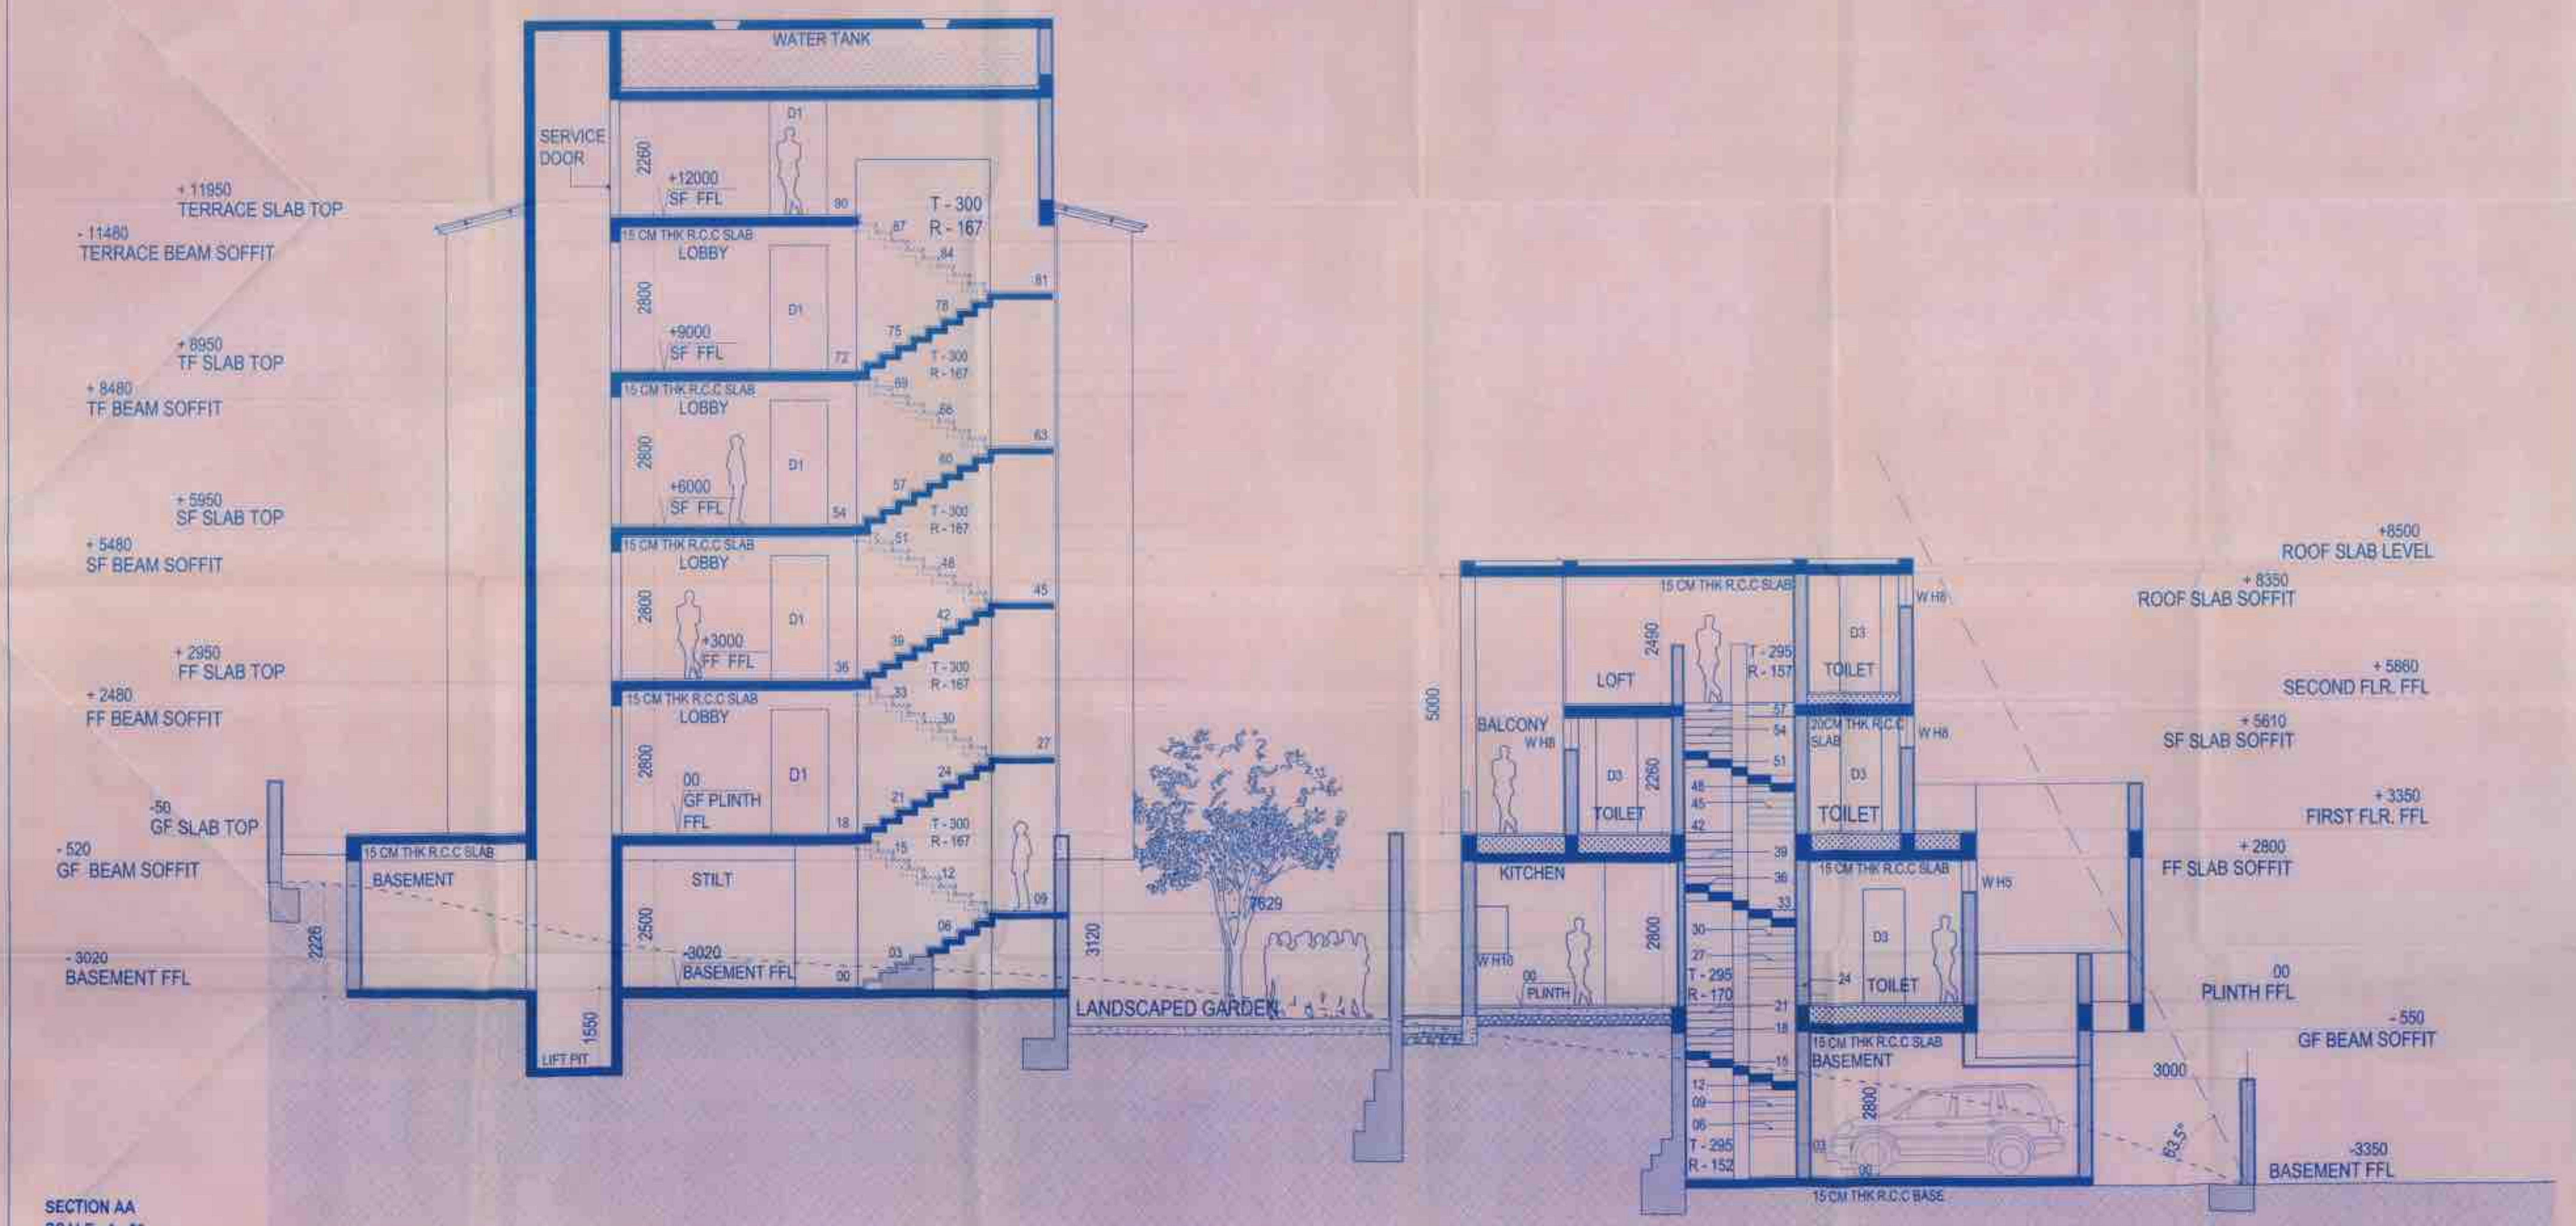

SECTION AA
SCALE - 1 : 50

CLIENT'S NAME & SIGNATURE

Mr. Maheeb Ismail Virani

PROJECT	
NAME	PROPOSED RESIDENTIAL APARTMENTS & ROW HOUSES FOR MR. MAHEBUB ISMAIL VIRANI
NO	09 - VIRANI VENTURES - 2013 - PORVORIM
STATUS	SANCTION DRAWING
SCALE	1:100 OR AS MENTIONED
DATE	10 / 10 / 2013
DRAWING	AREA DIAGRAM- ROW HOUSE AND SECTIONS
SHEET NO	05
DRAWN BY	ARCHANA
CHECKED BY	ARIJEET RAIKAR

SIGN & STAMP

ARIJEET RAIKAR
A. RAJ. IN. ARCH. & DESIGN STUDIO
ALTO PORVORIM, BARDEZ - GOA
PRA. CODE - 10015
REGISTRATION NO. AL/10081/2011

ARDS
ARIJEET RAIKAR DESIGN STUDIO
H.NO 1576/1, NEAR POST & TELEGRAPH COLONY, ALTO - PORVORIM, BARDEZ, GOA - 403521
PHONE : 9822884382
arijeetraikar.designstudio@gmail.com