


BLOCK - D




FRONT ELEVATION (BLOCK D) SCALE - 1:100

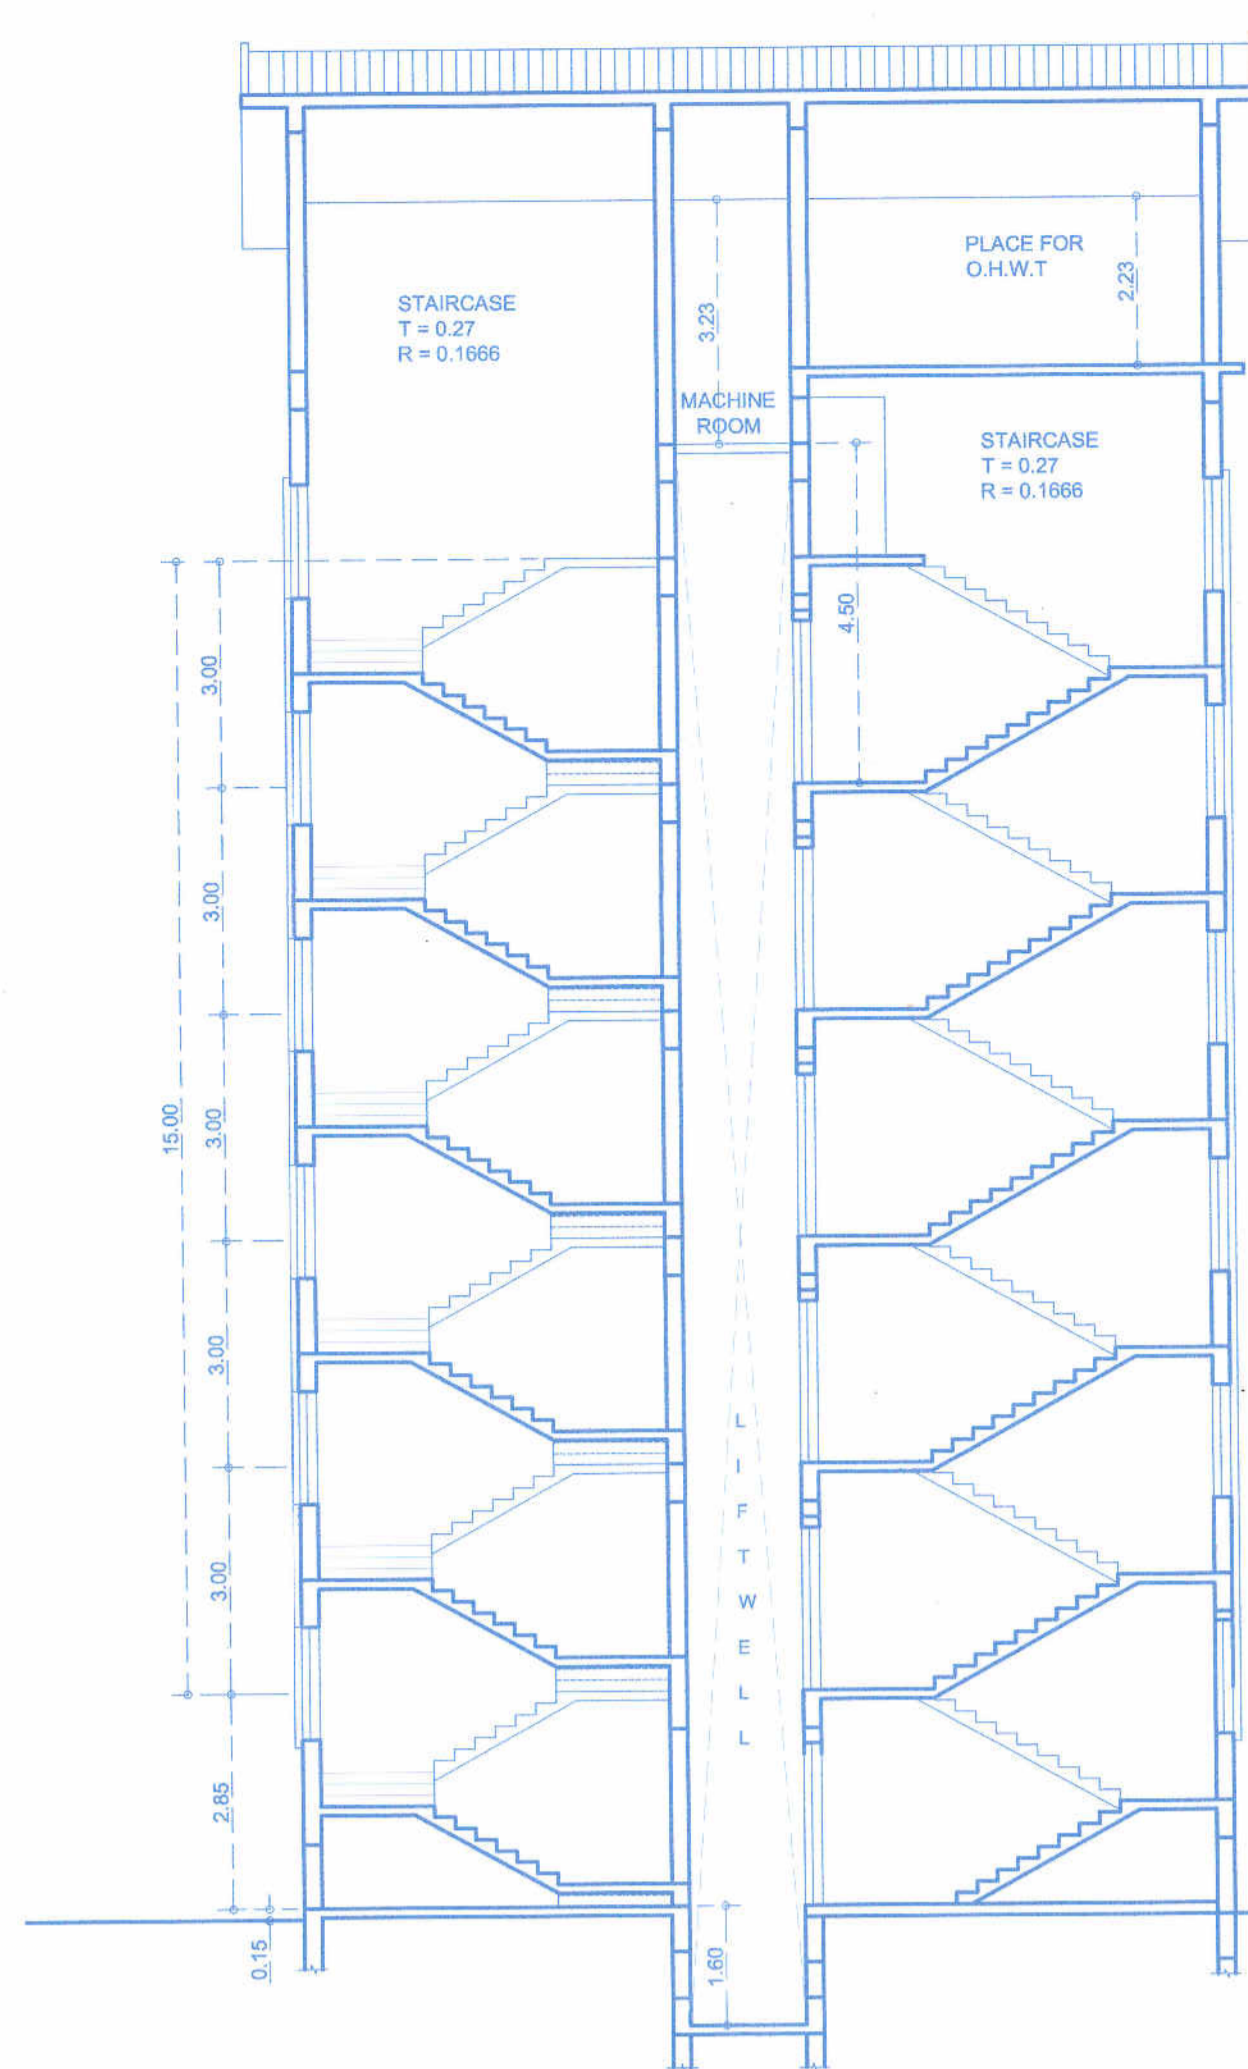


SECTION AA (BLOCK D) SCALE - 1:100

SCHEDULE OF DOORS AND WINDOWS			
TYPE	SIZES	TYPE	SIZES
D	1.00X2.10	W	1.50X1.20
D1	0.90X2.10	W1	1.20X0.90
D2	0.75X2.10	V	0.60X0.90
D3	2.30X2.10		
D4	3.36X2.10		

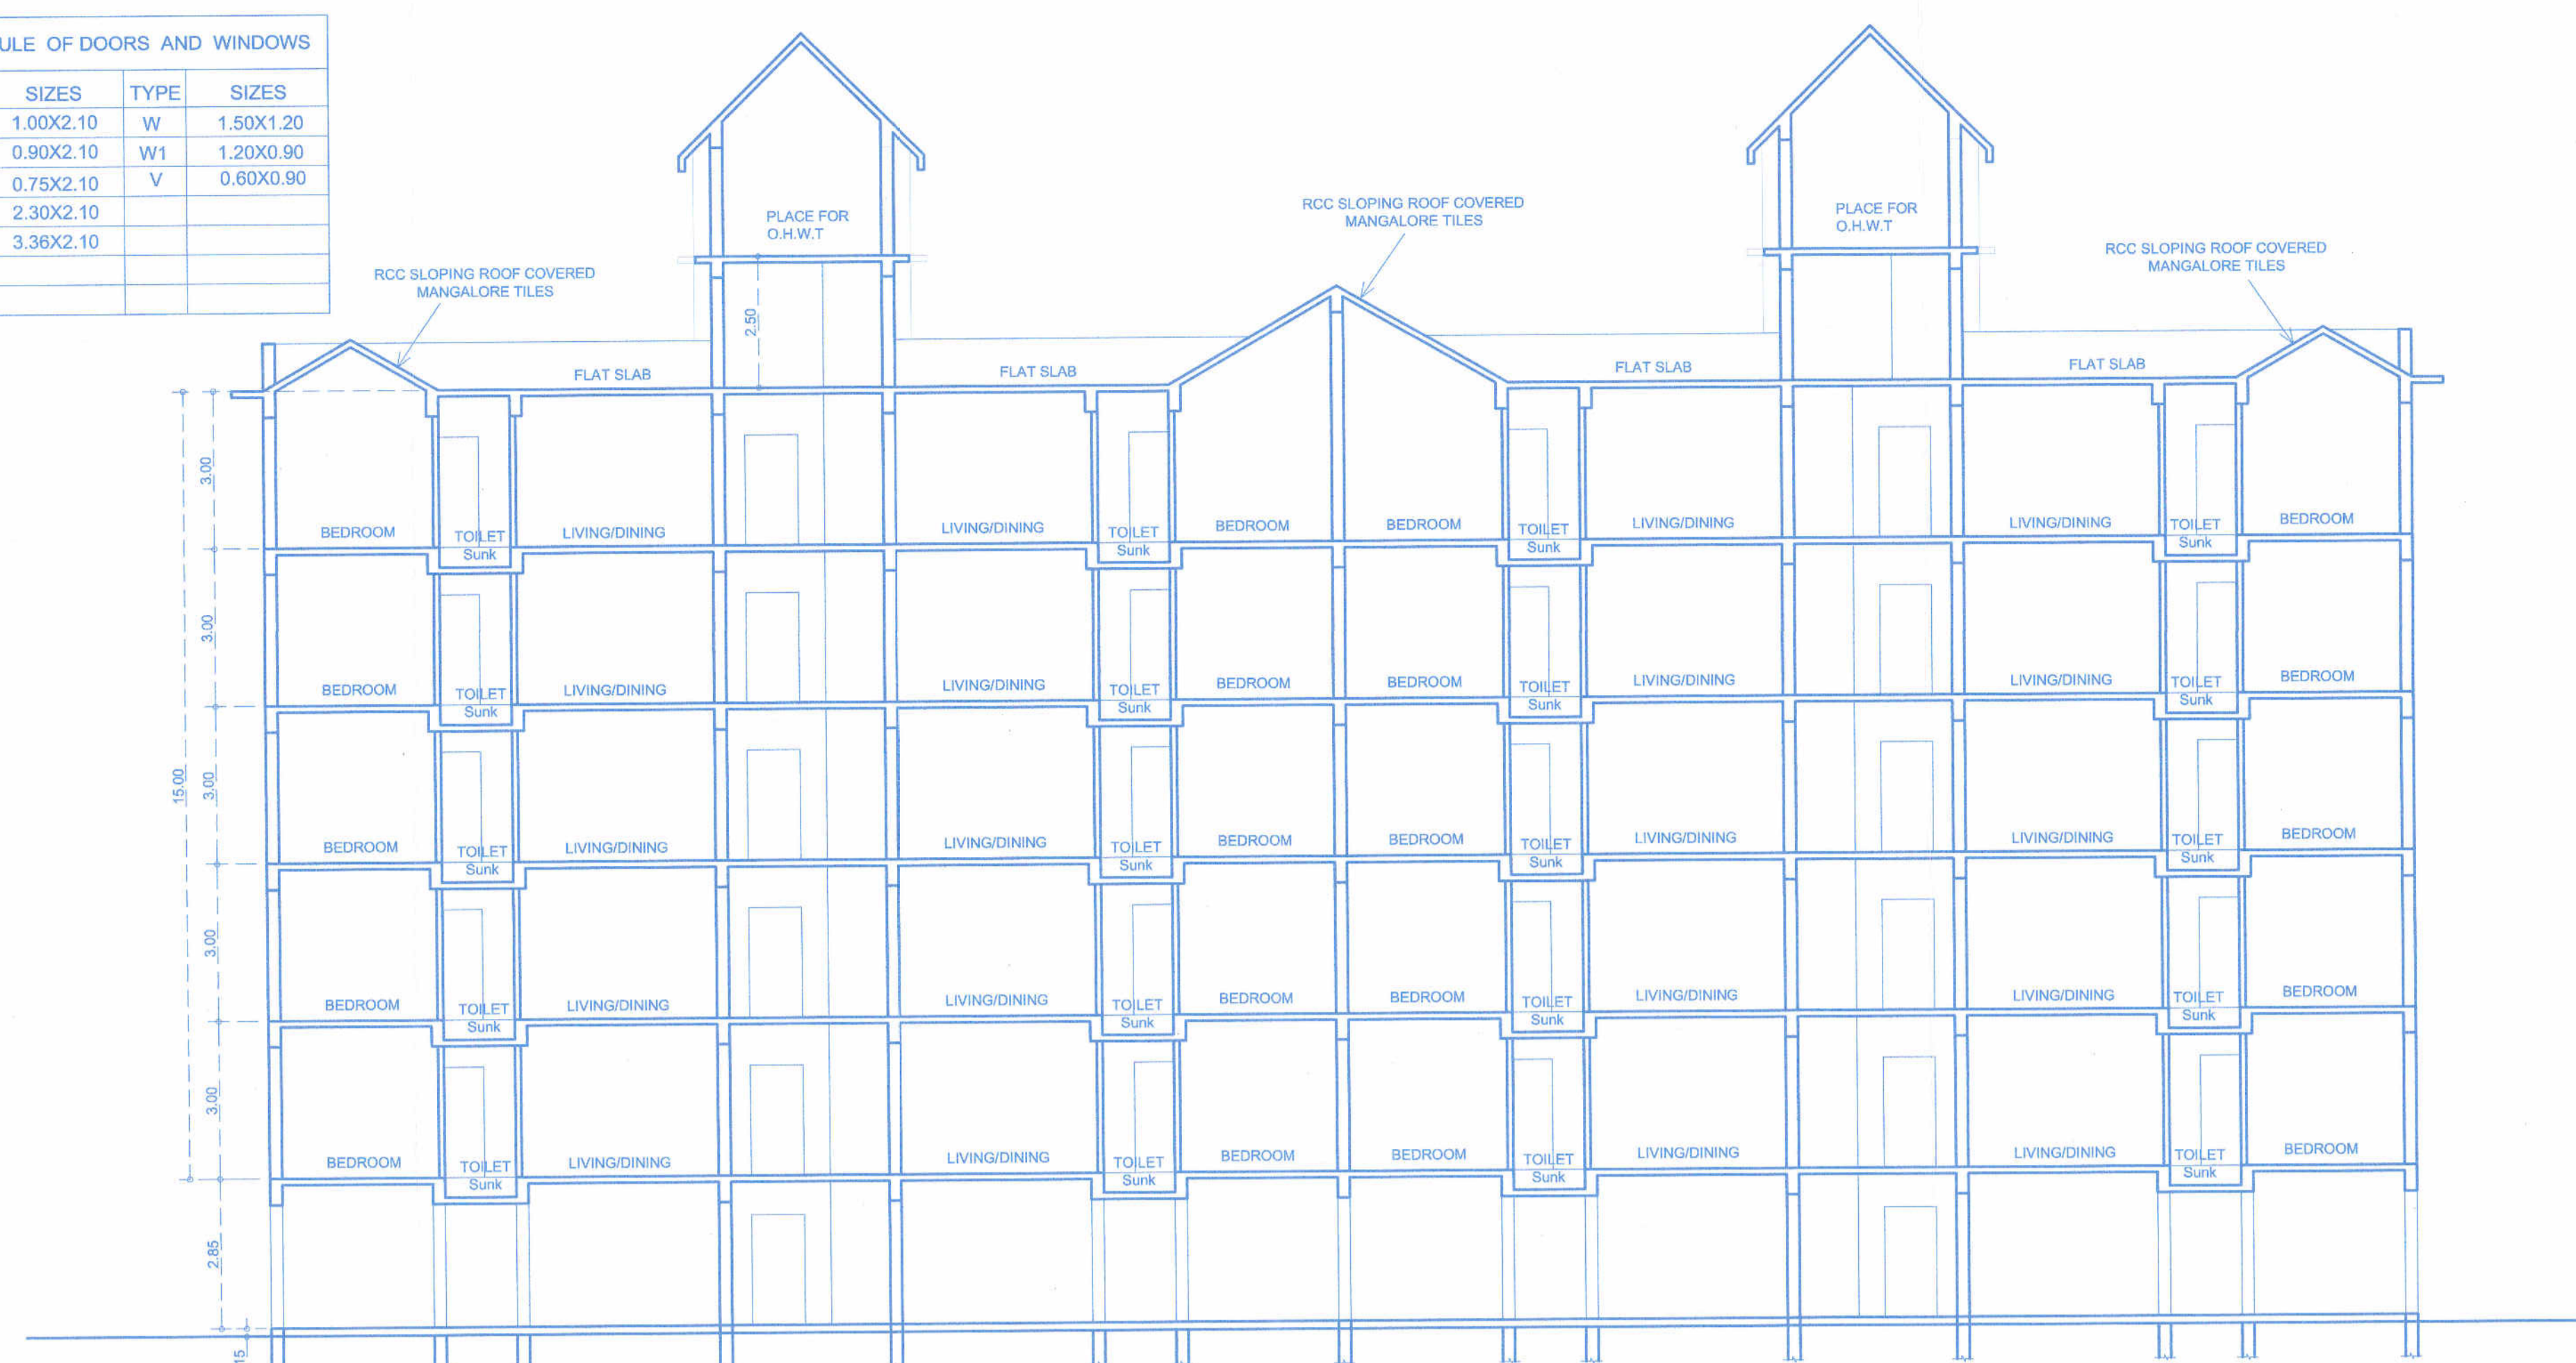


SECTION BB (BLOCK D) SCALE - 1:100

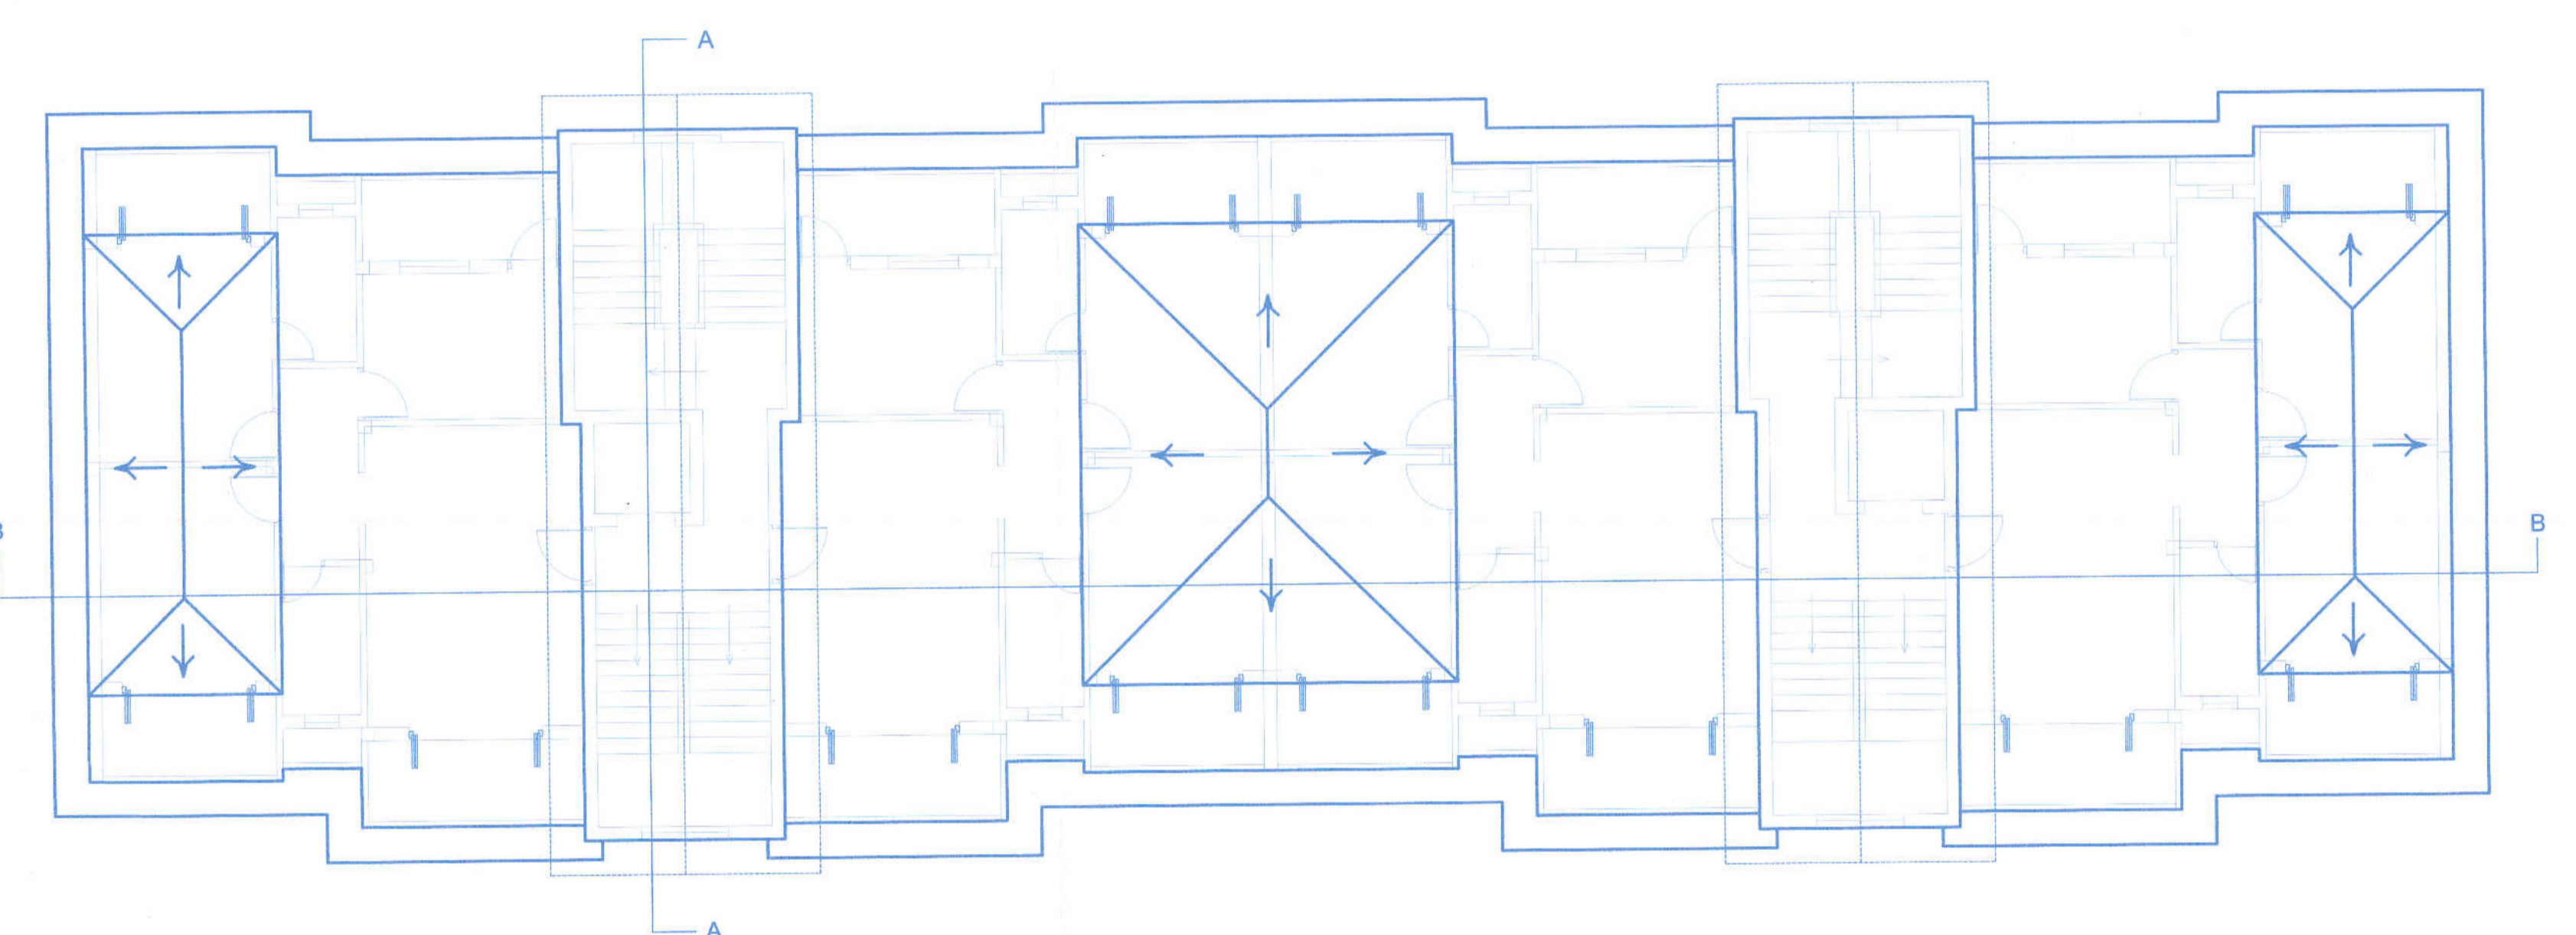


ROOF PLAN SCALE - 1:100
BLOCK - D


BLOCK - F

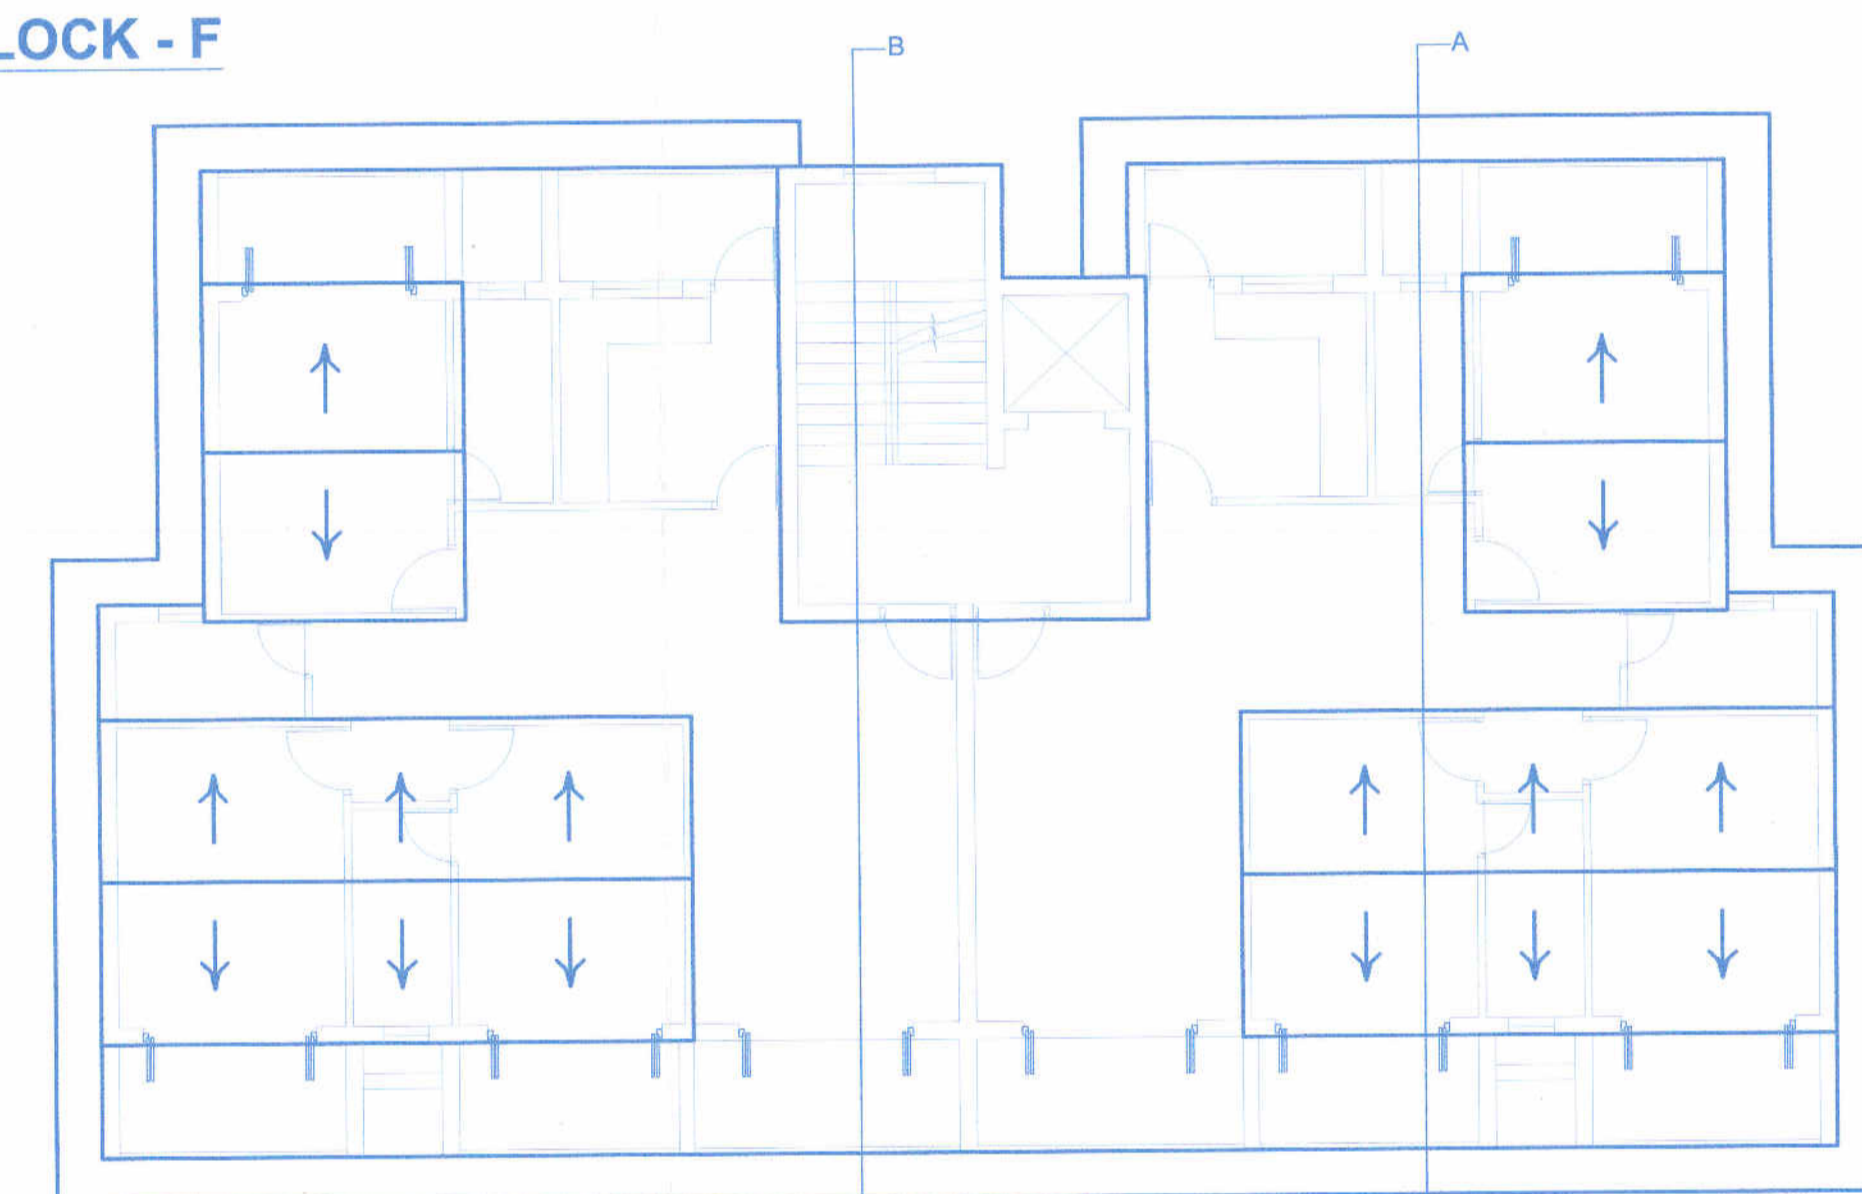


ROOF PLAN SCALE - 1:100
BLOCK - F

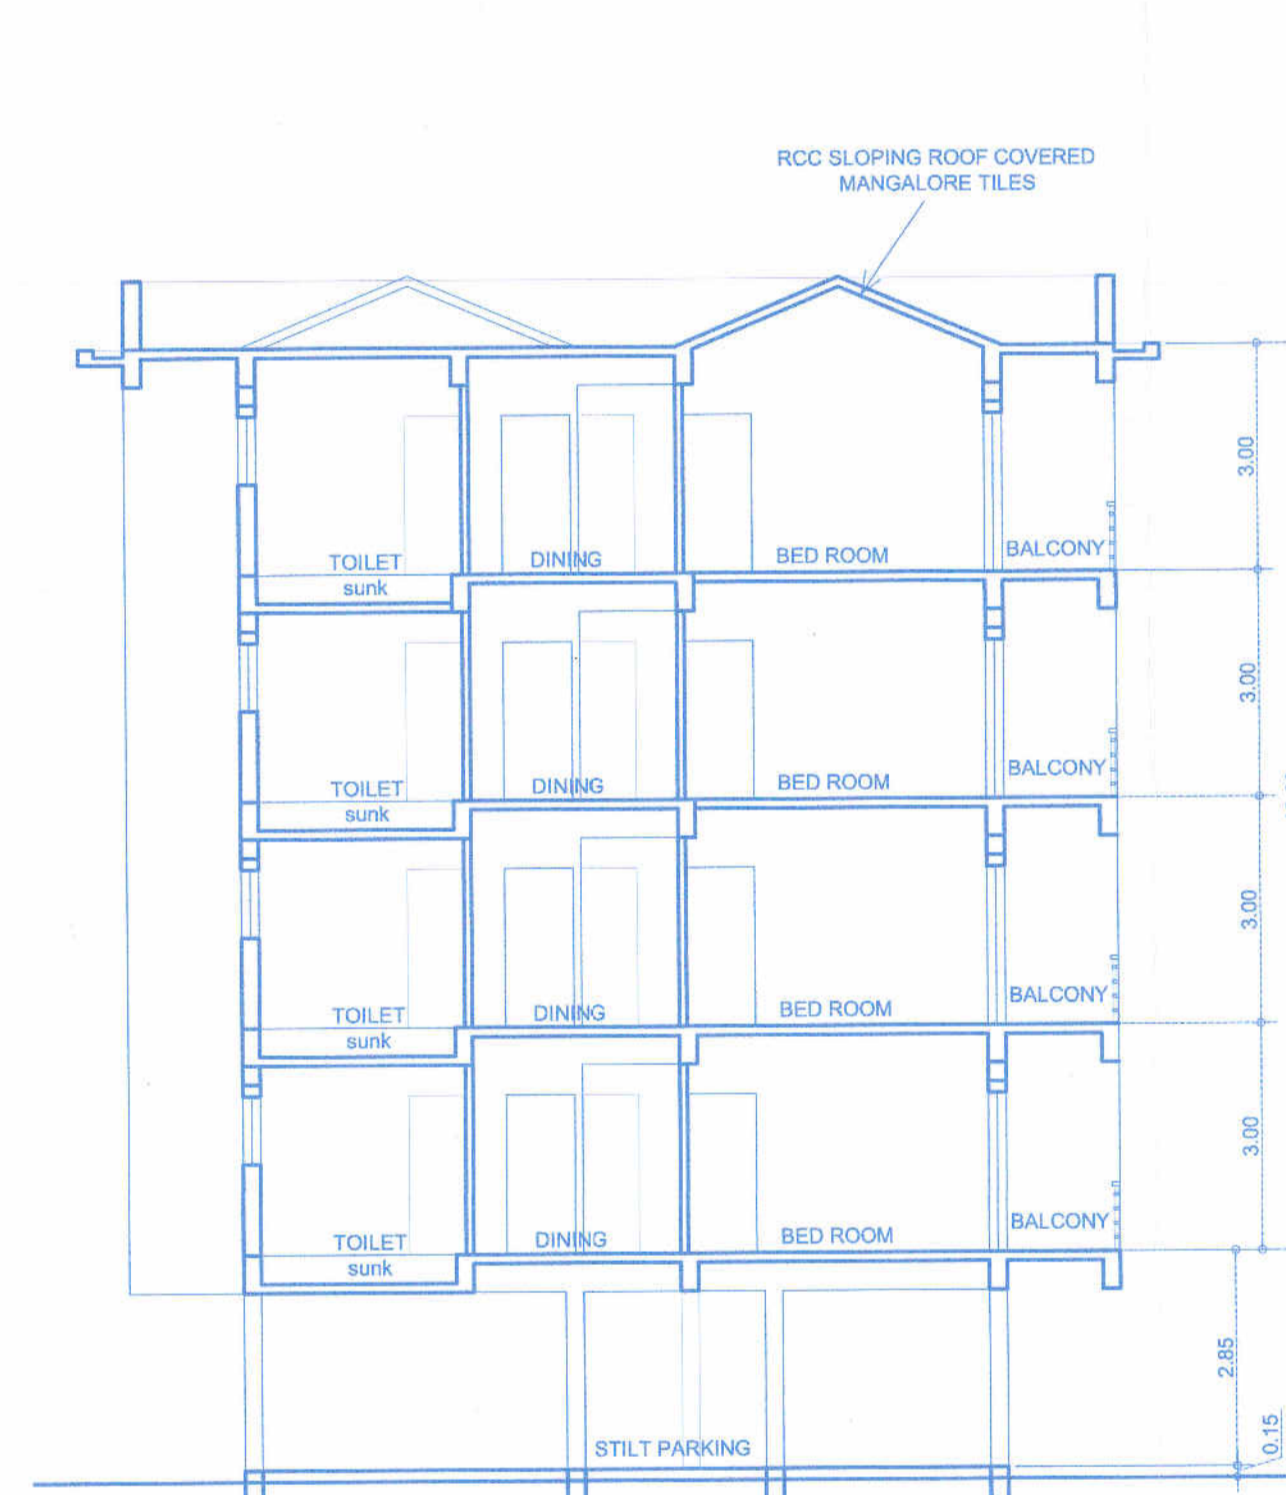


SECTION AA (BLOCK F) SCALE - 1:100

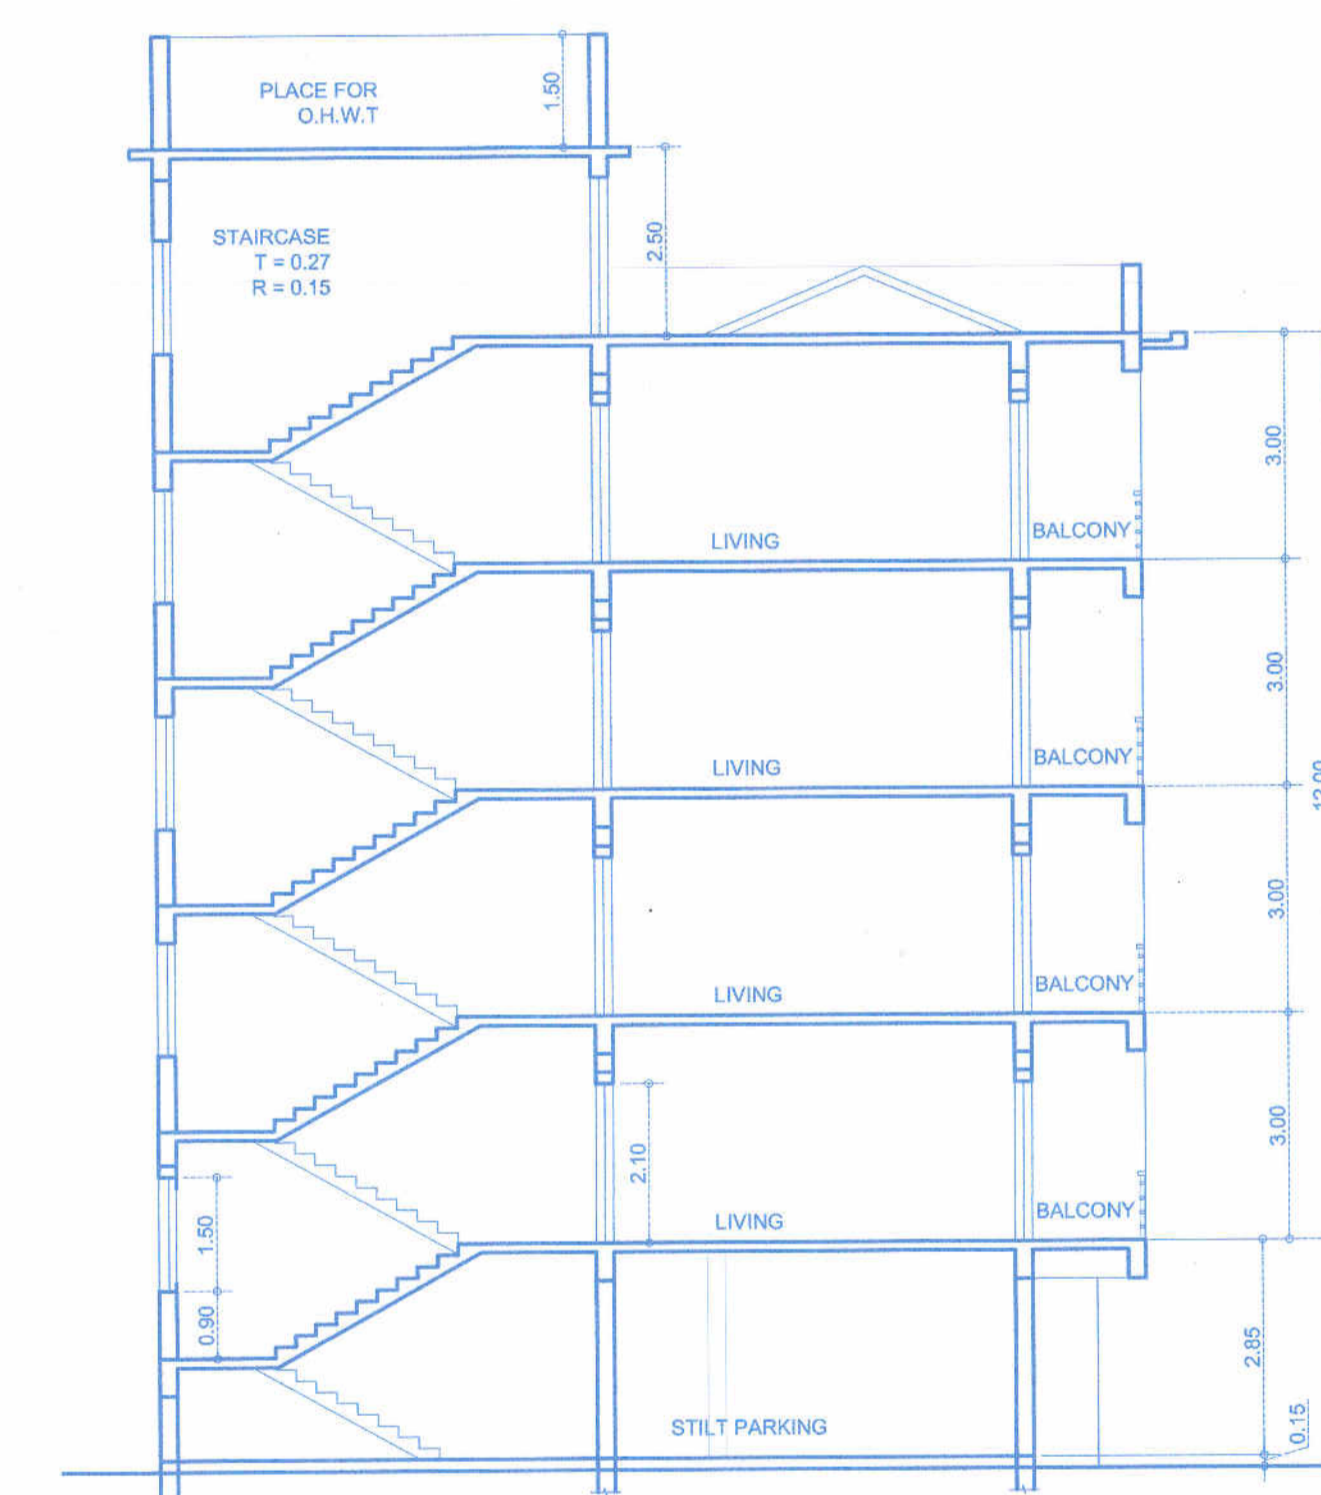

SECTION BB (BLOCK F) SCALE - 1:100

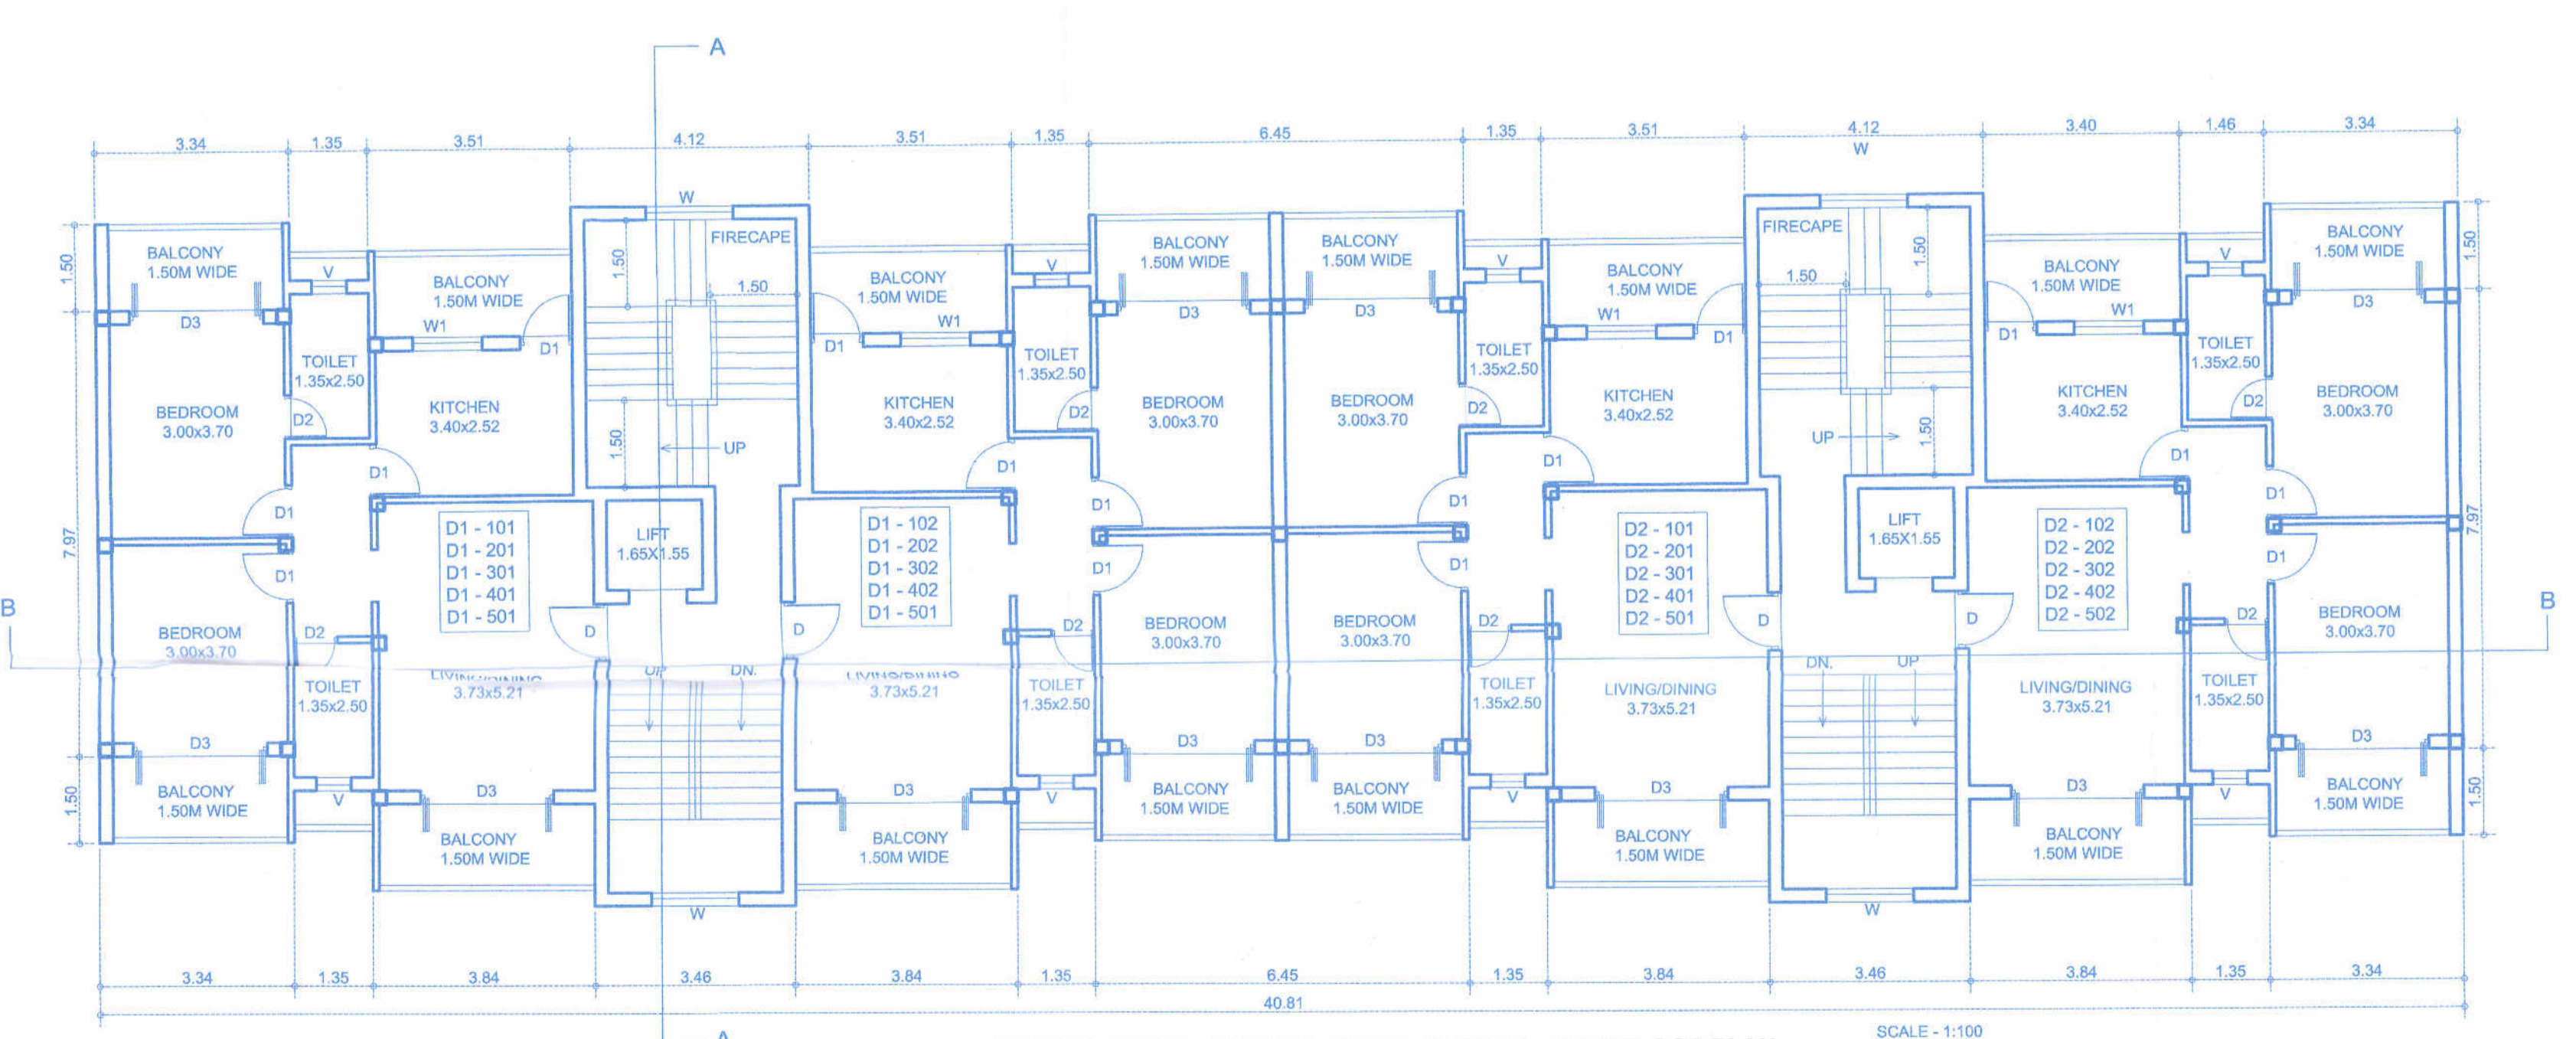


TYPICAL FIRST , SECOND , THIRD , FOURTH , FIFTH FLOOR PLAN
BLOCK - D SCALE - 1:100

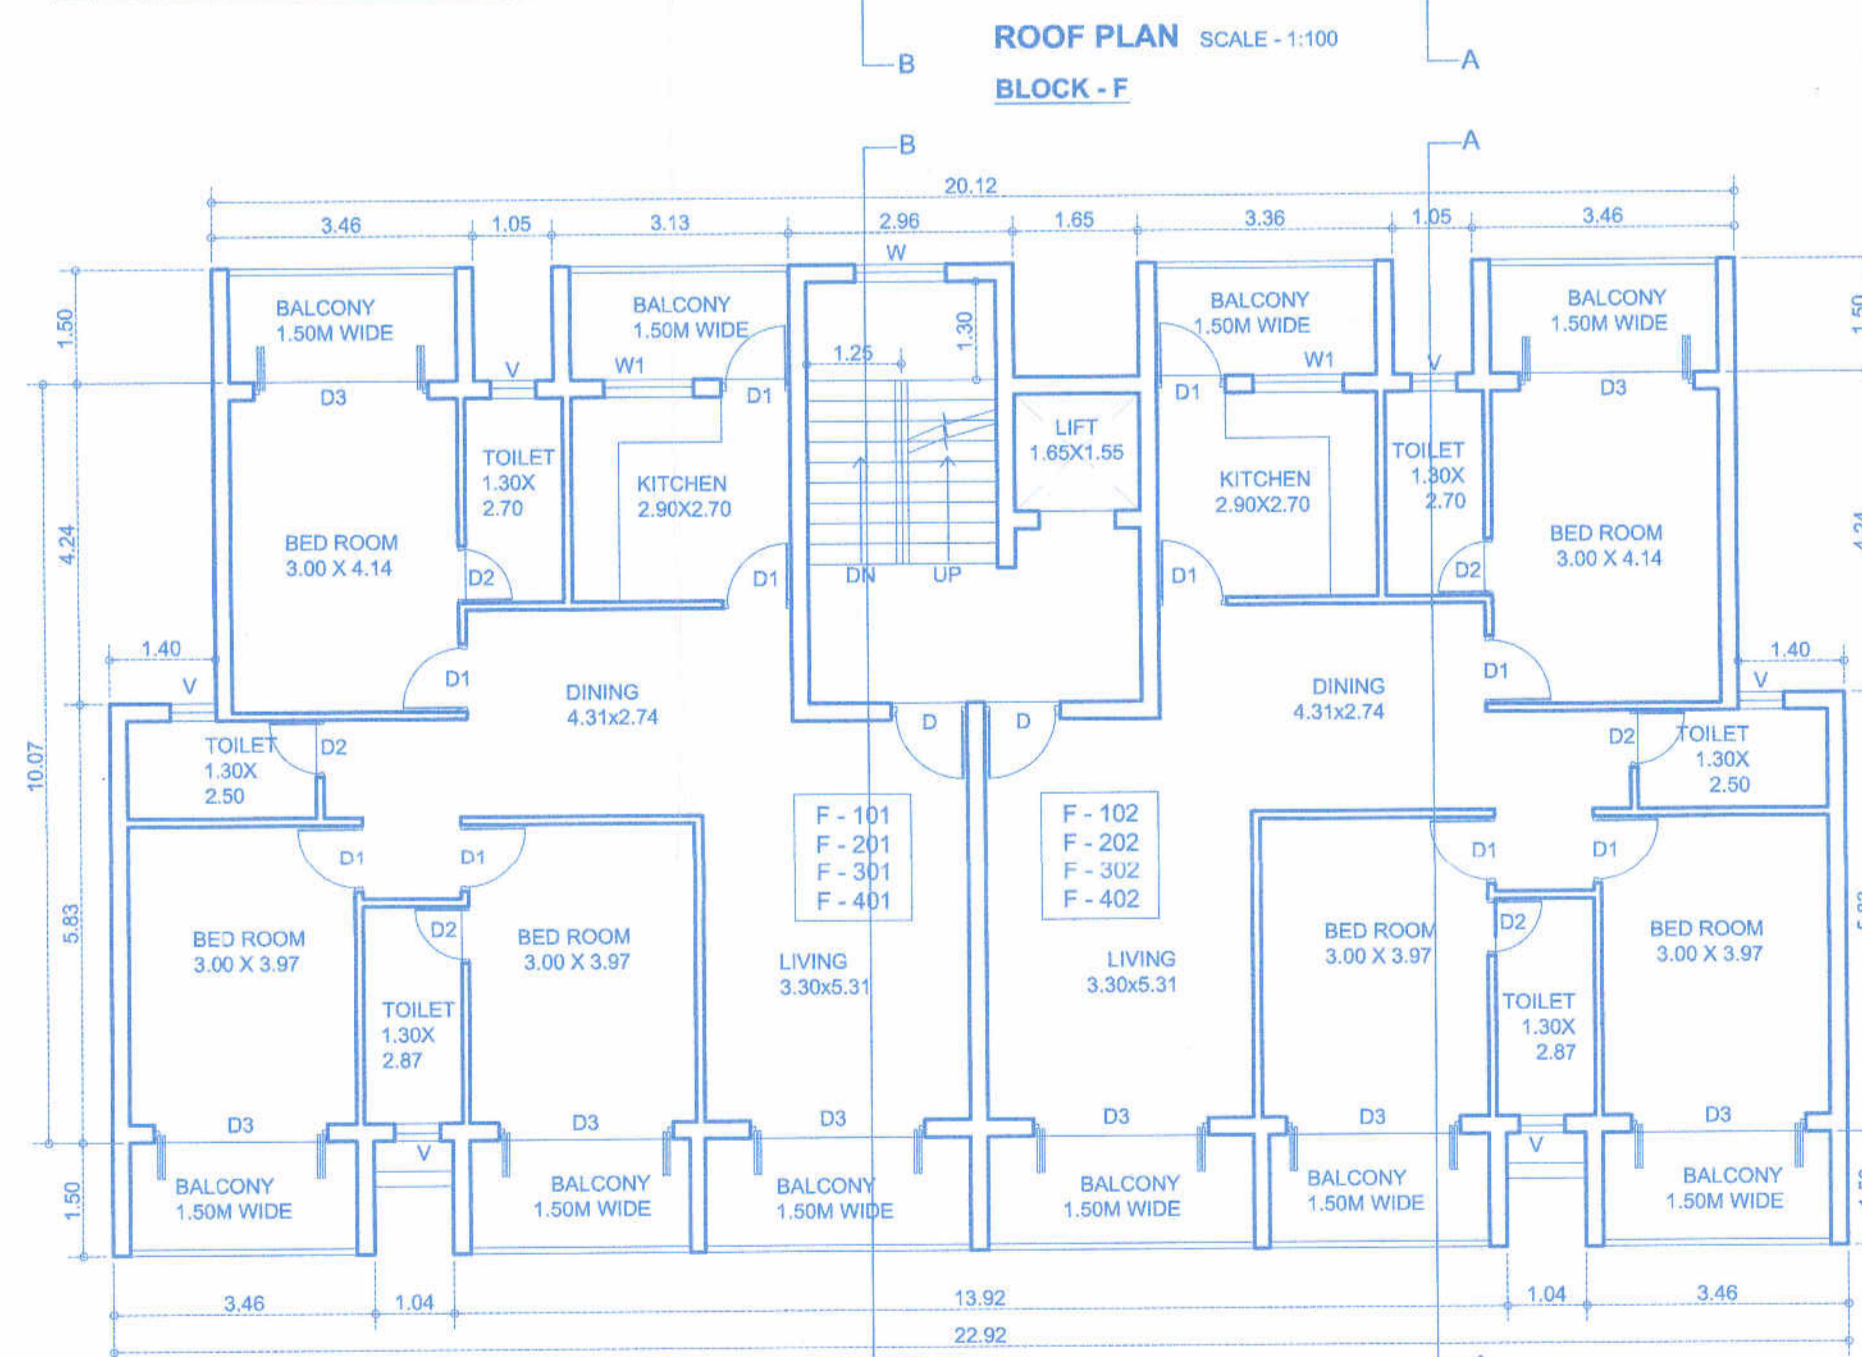


TYPICAL FIRST , SECOND , THIRD AND FOURTH FLOOR PLAN
BLOCK - F SCALE - 1:100


SCHEDULE OF DOORS AND WINDOWS			
TYPE	SIZES	TYPE	SIZES
D	1.00X2.10	W	1.20X1.20
D1	0.90X2.10	W1	1.20X0.90
D2	0.75X2.10	V	0.60X0.90
D3	2.30X2.10		
D4	3.36X2.10		

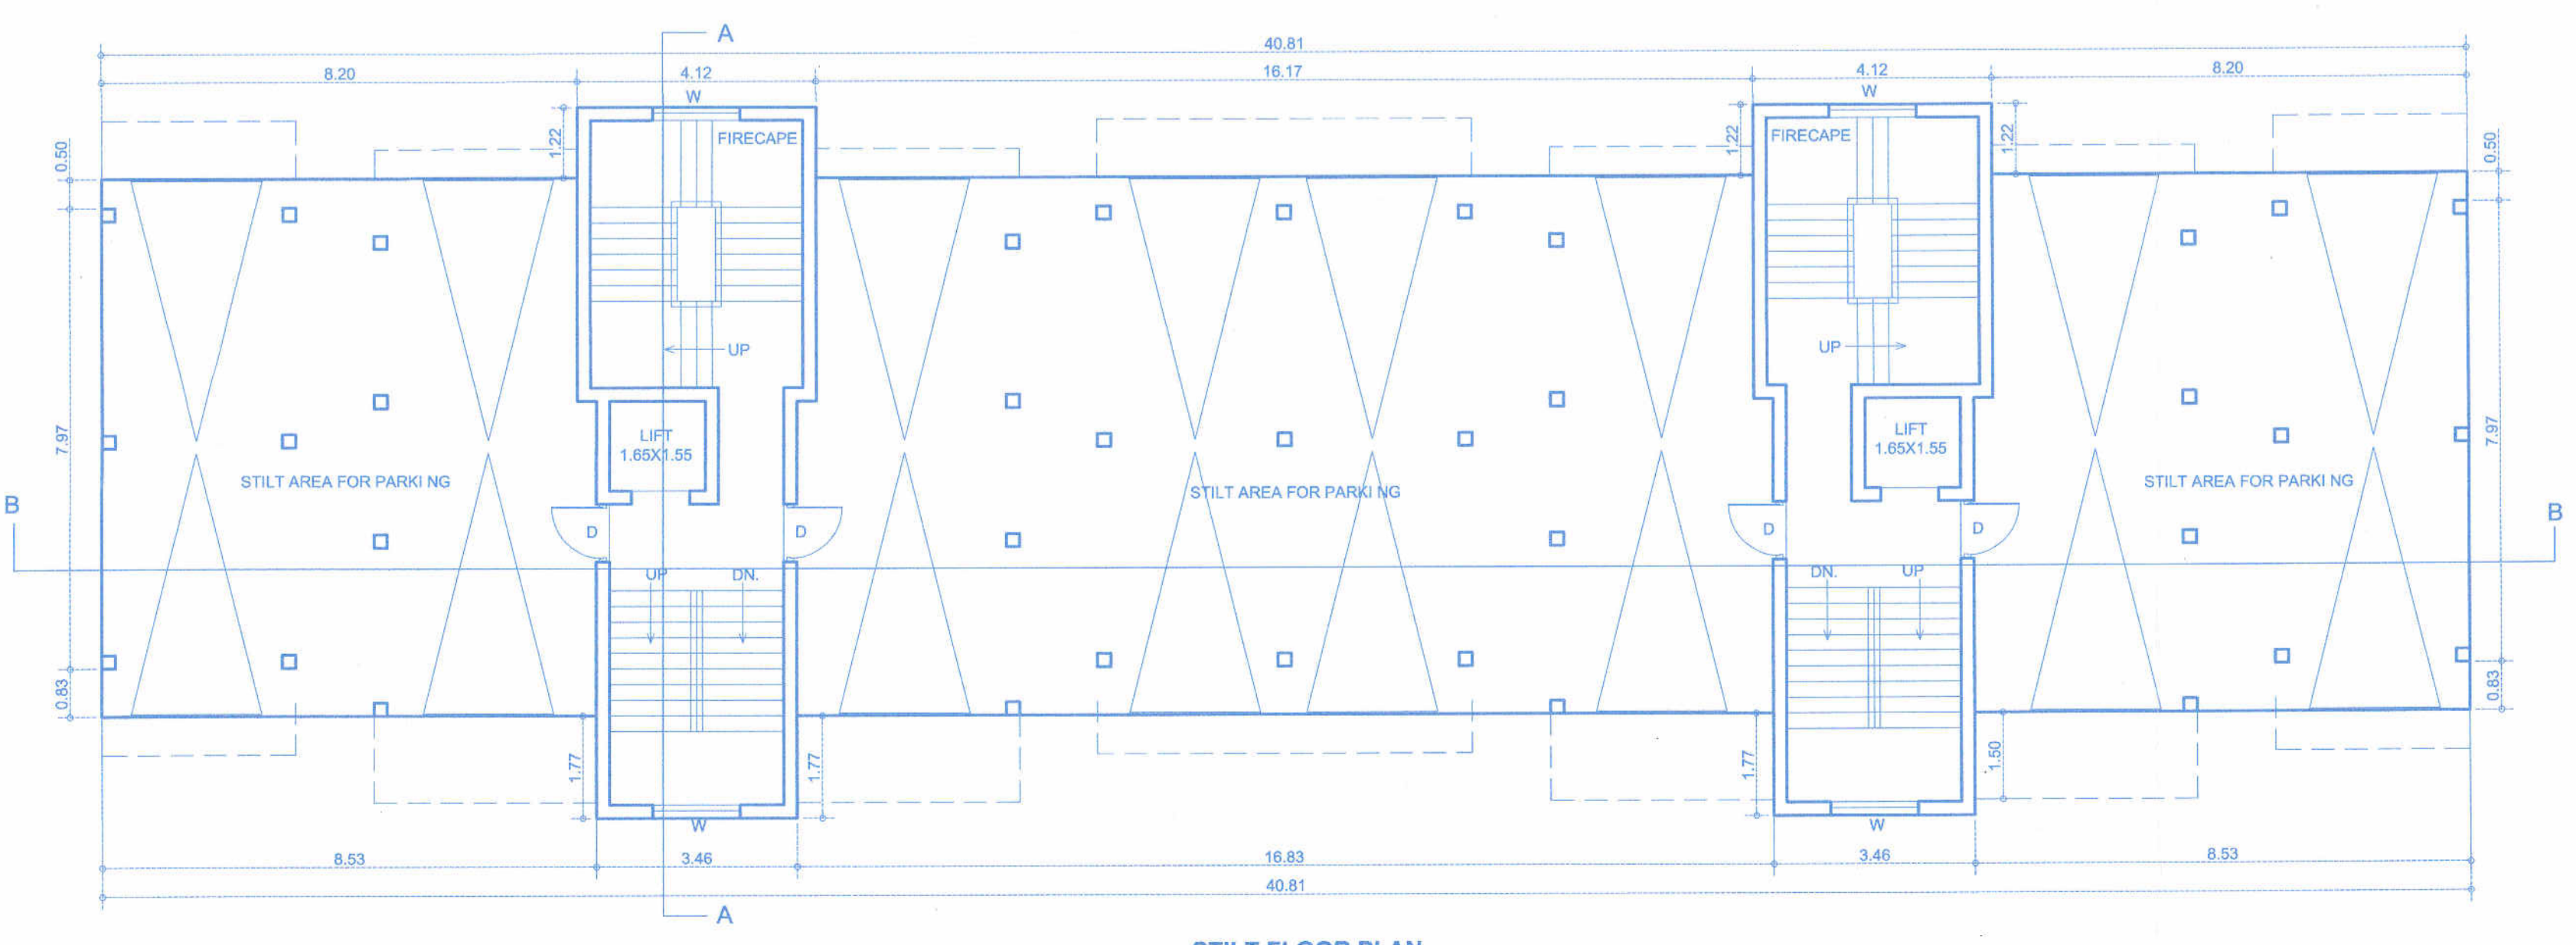

STILT FLOOR PLAN SCALE - 1:100
BLOCK - D

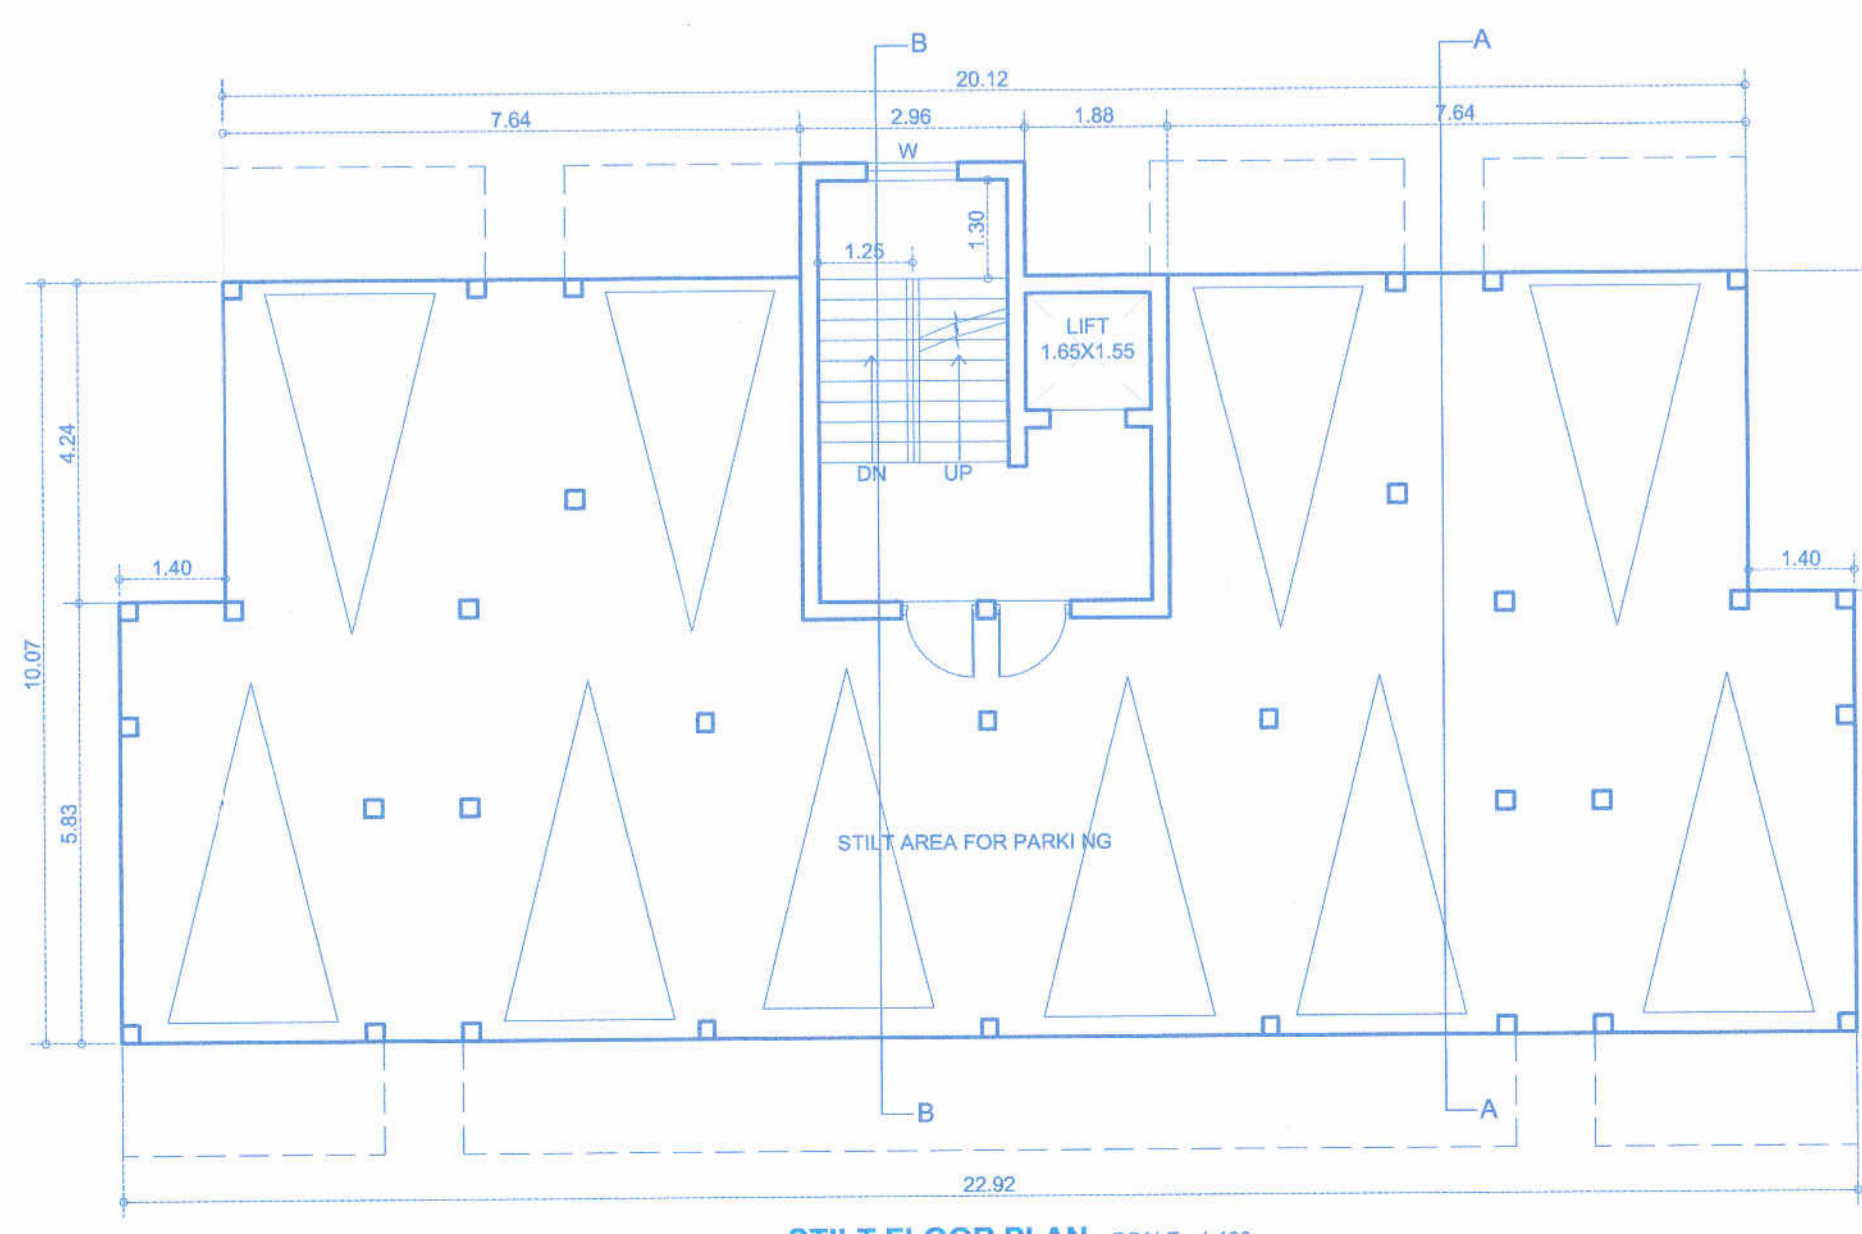

STILT FLOOR PLAN SCALE - 1:100
BLOCK - F

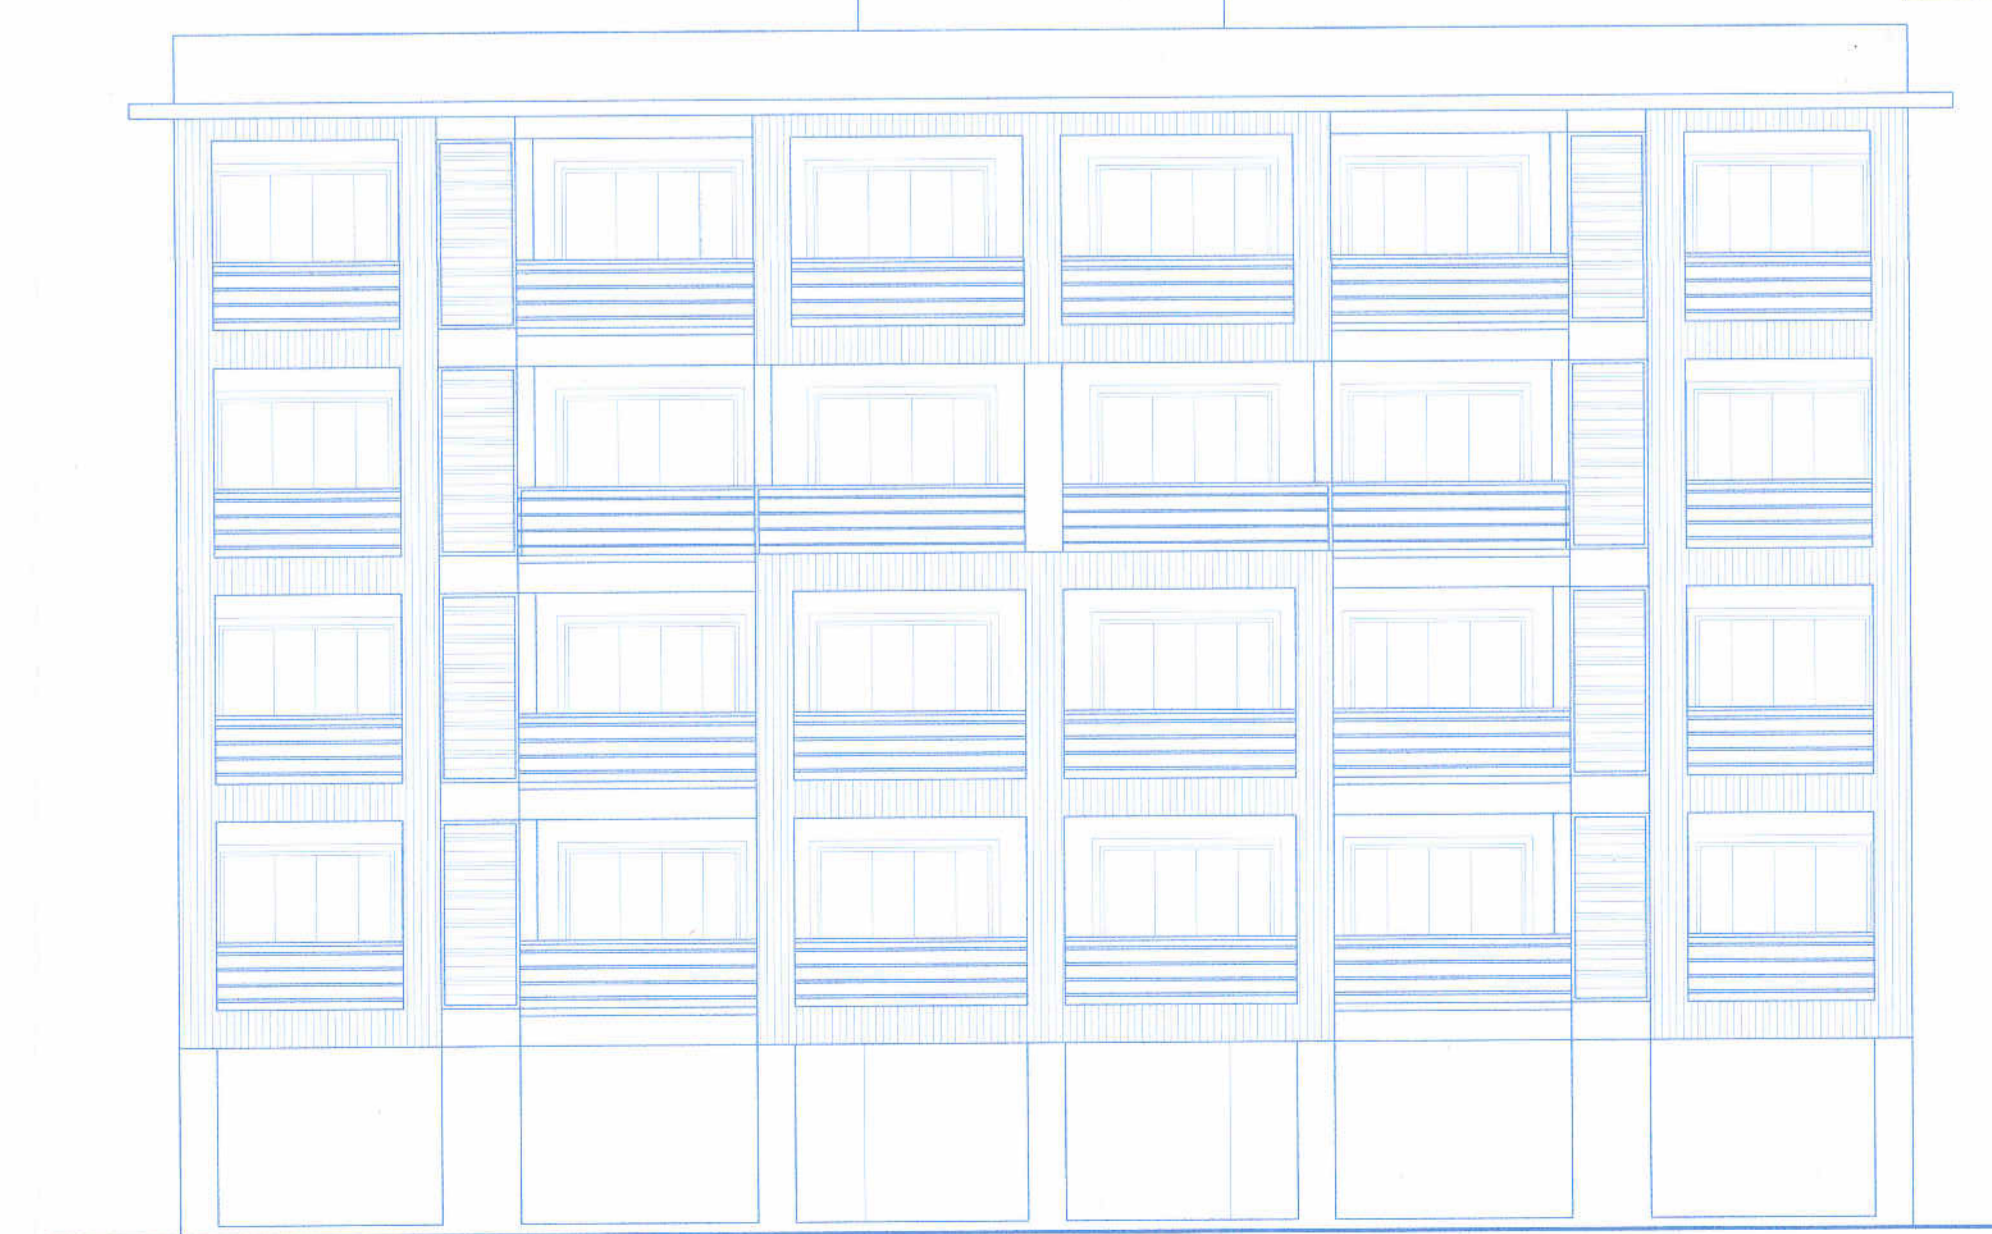

FRONT ELEVATION (BLOCK F) SCALE - 1:100

APPROVED UNDER THE CONDITIONS OF THE LICENCE NO. 09/2018/263/2523 DATED 26 MAR 2018
 APPROVED BY THE LICENCE NO. 09/2018/263/2523 DATED 26 MAR 2018
 MEMBER SECRETARY BY MAPUSA MUNICIPAL COUNCIL

REVISOR OWNER

(Mr. RAMNATH HARMALKAR & OTHERS)
 ARCHITECT
 DRG. NO. 02 / 02
 SCALE 1:100, 1:200, 1:500
 REVISION OF BLOCK - D & BLOCK - F OF PROPOSED RESIDENTIAL BUILDINGS ON THE PLOT BEARING PT. S. 8 CHALTA NO 1 SITUATED AT MAPUSA CITY OF BARDEZ TALUKA.
 M/S ULYSIS
 #201-A, SECOND FLOOR, MATIAS PLAZA, PANJIM - GOA 403001
 PH. - 91 832 6455050

ULYSIS

