



AREA DIAGRAMS SCALE 1:200

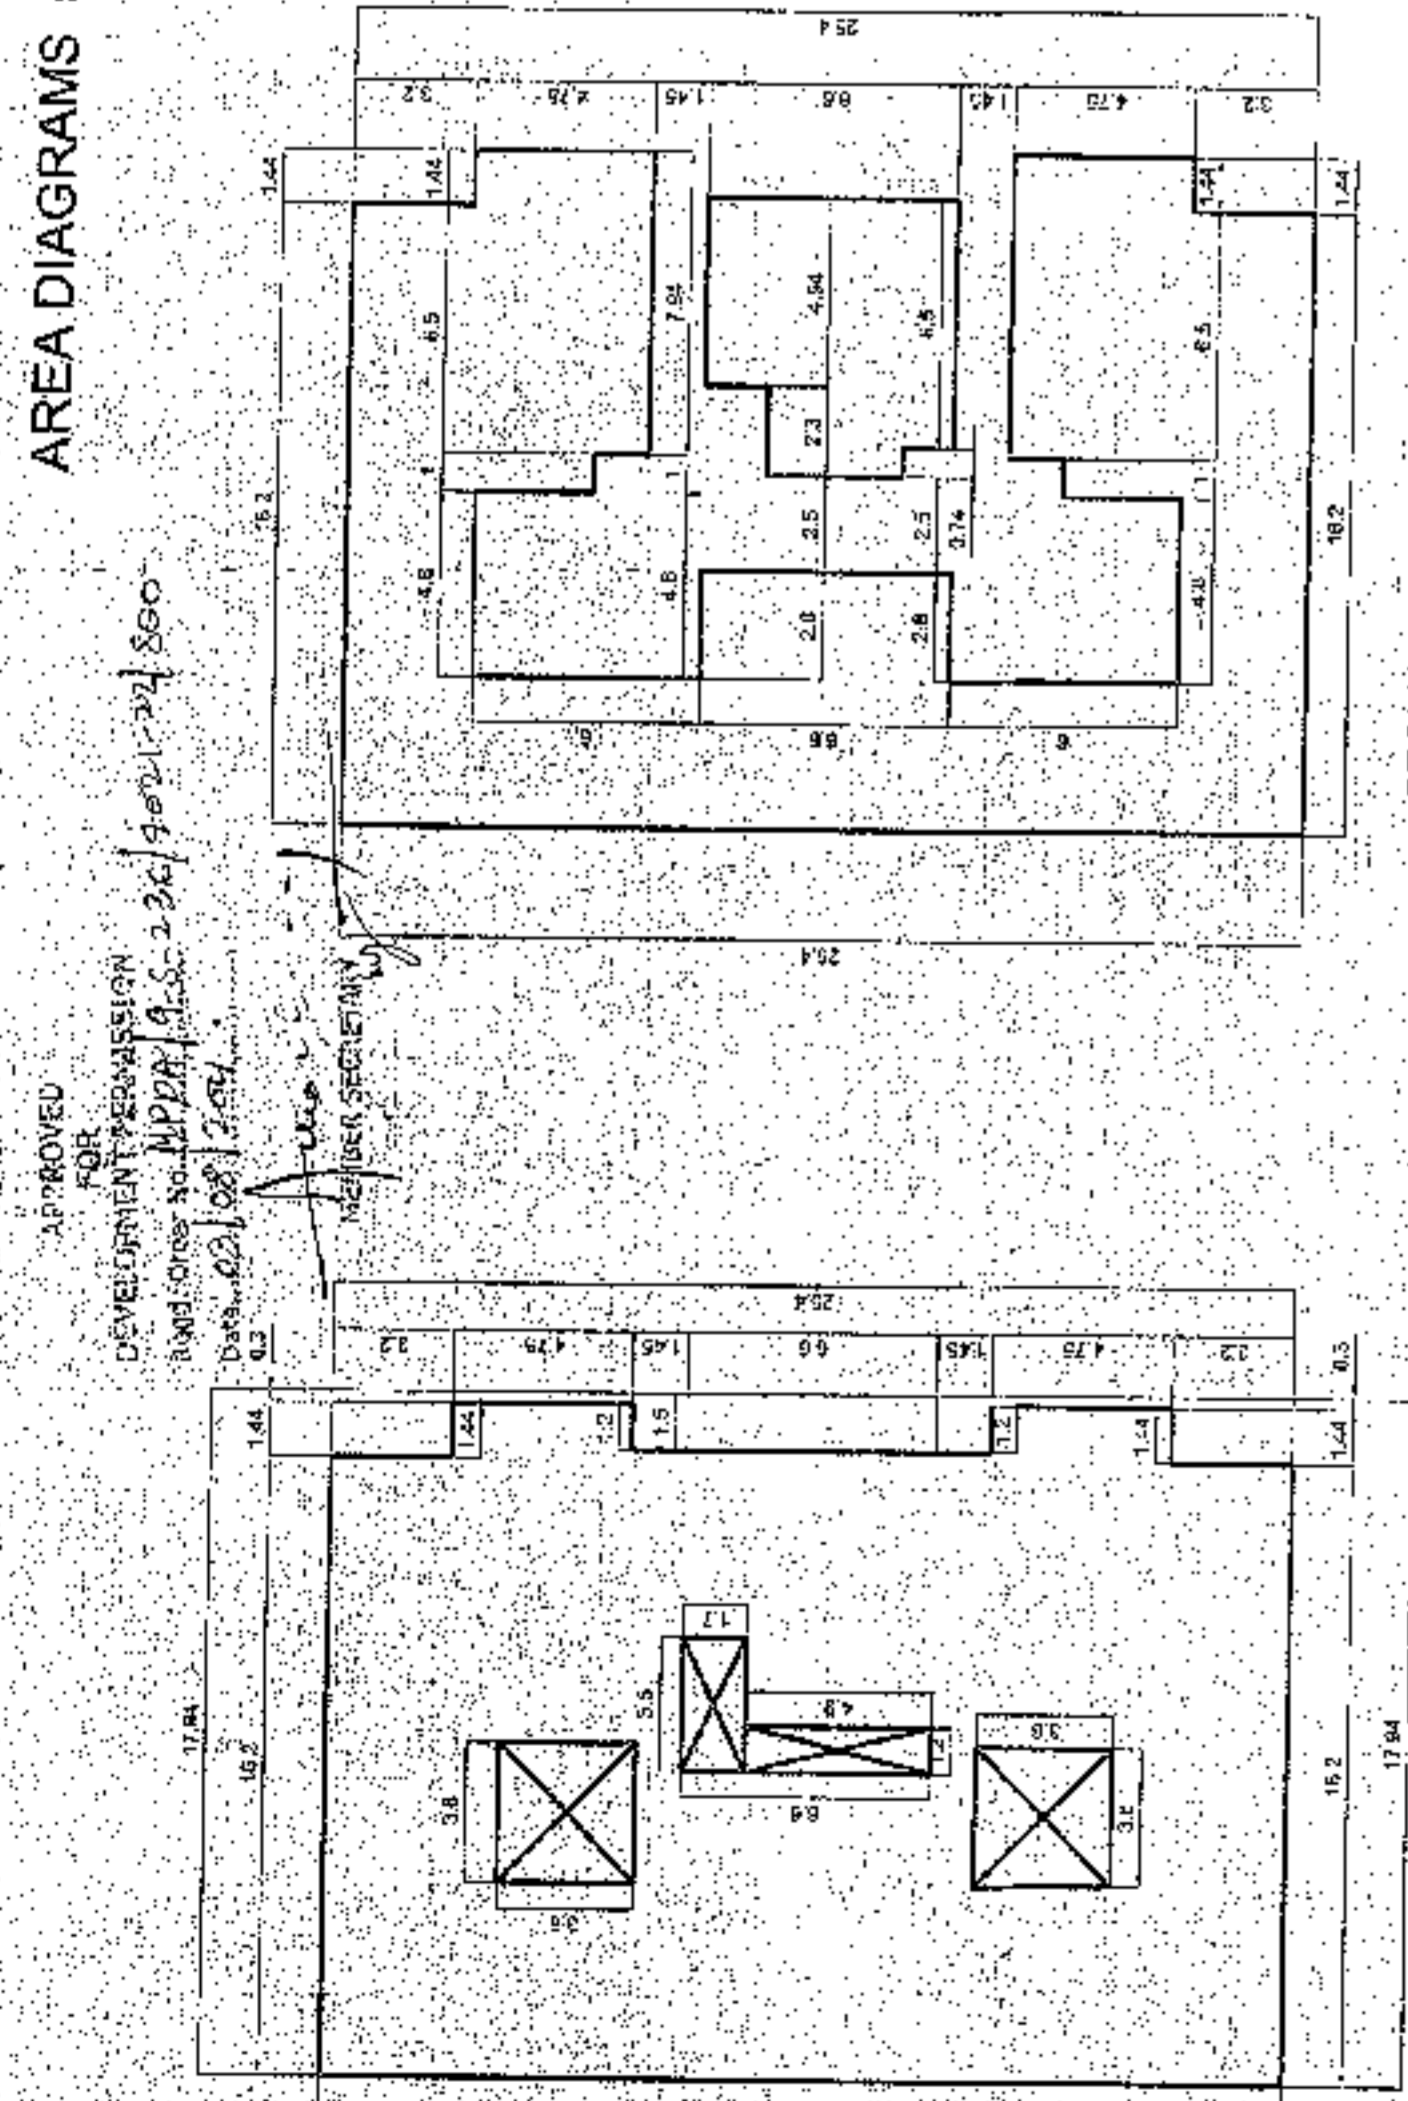


APPROVED FOR SUBMISSION
CONSENTED TO BE USED FOR THE
PROPOSED PROJECT
DATE: 05.10.2013
BY: ARCHITECT

COVERED AREA OF BLOCK 'A' AND BLOCK 'B'


GROUND AND FIRST FLOOR AREA OF BLOCK 'A'

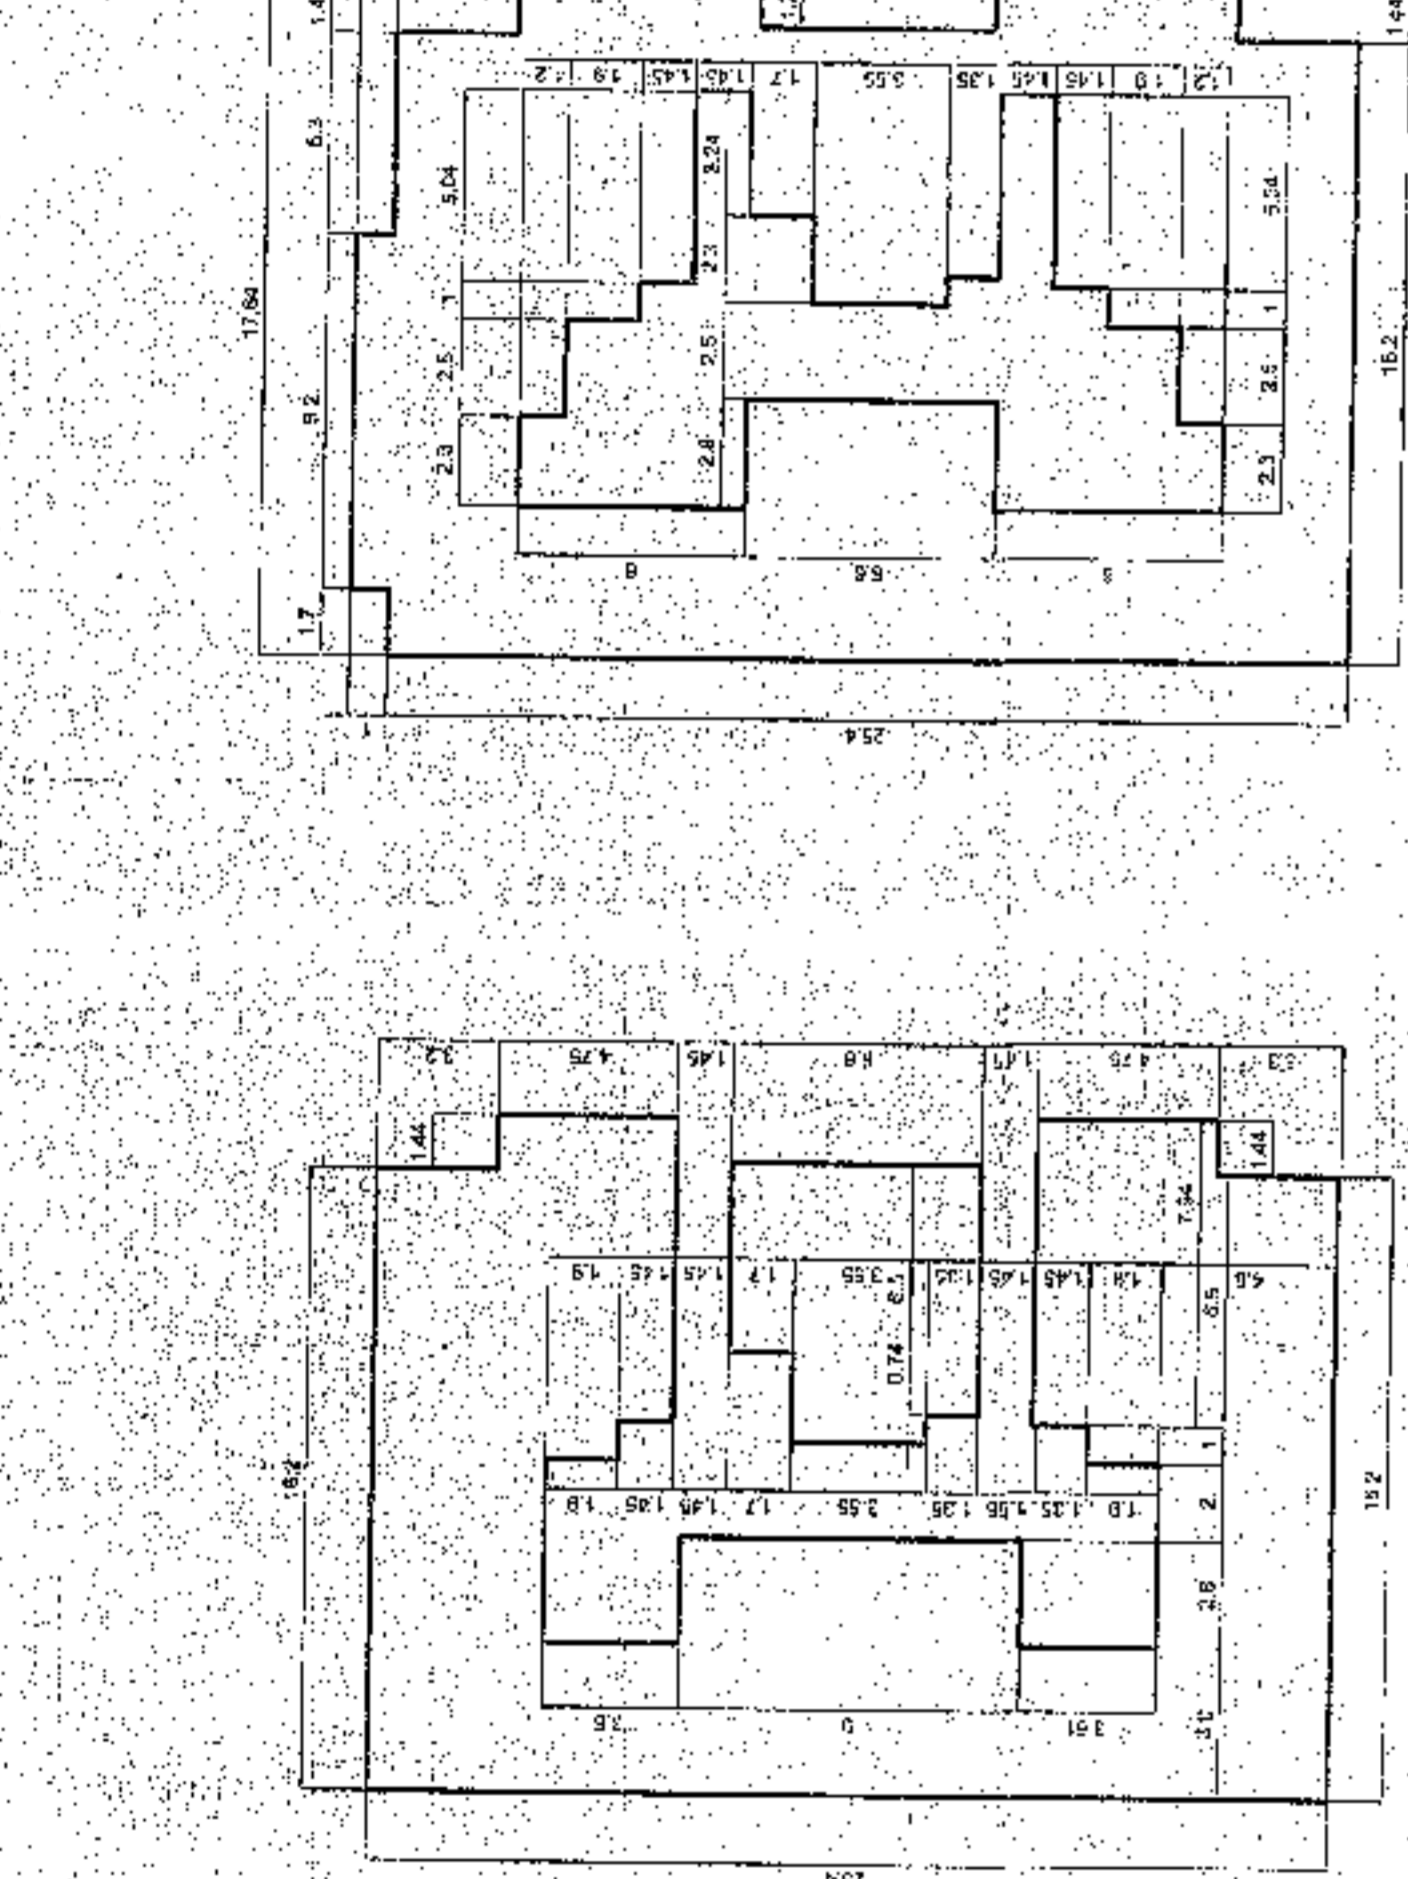

FIRST FLOOR AREA OF BLOCK 'B'

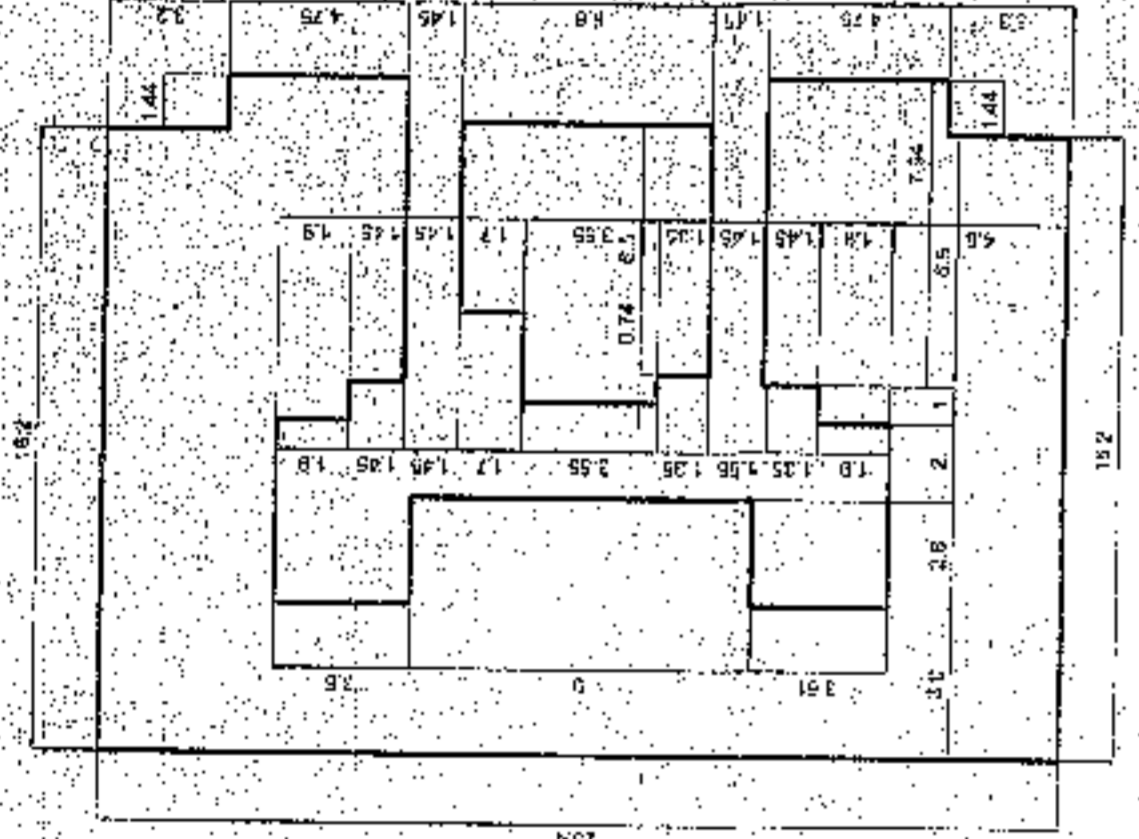


GROUND FLOOR AREA OF BLOCK 'B'

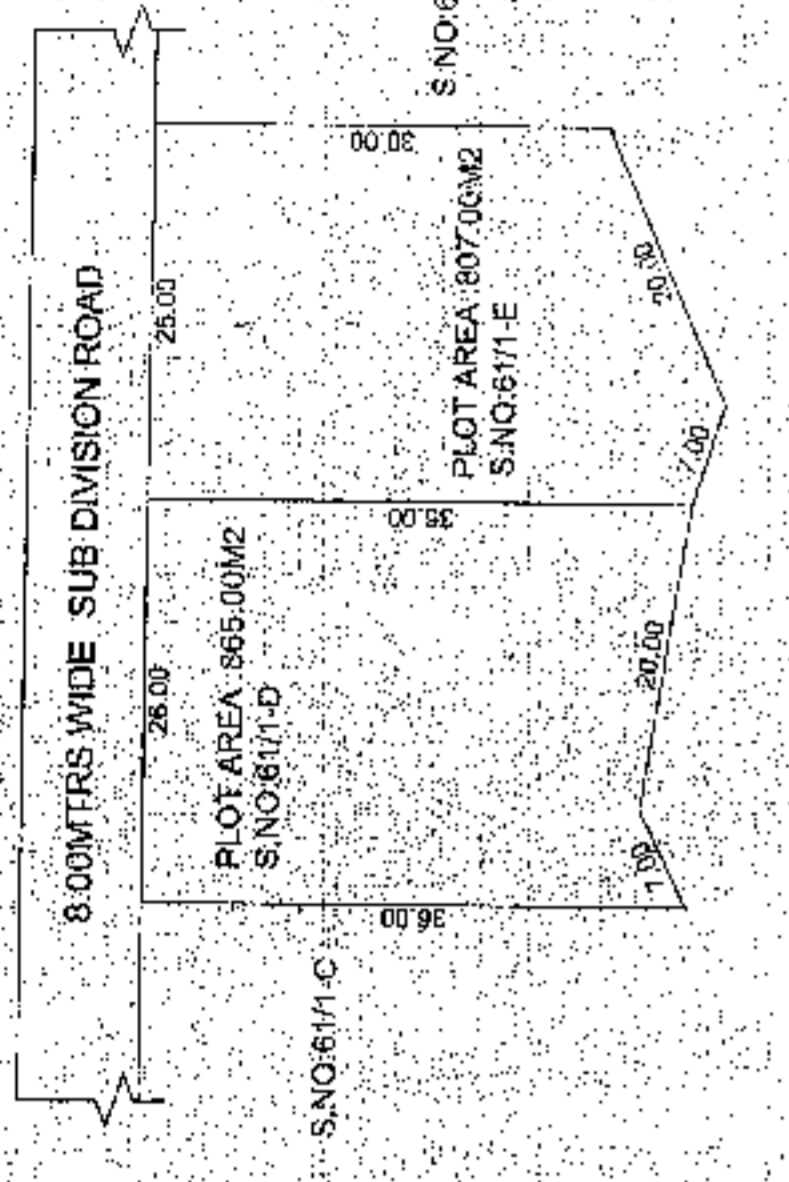

PLOT AREA BEFORE AMALGAMATION

AMALGAMATION OF PLOTS SCALE 1:500



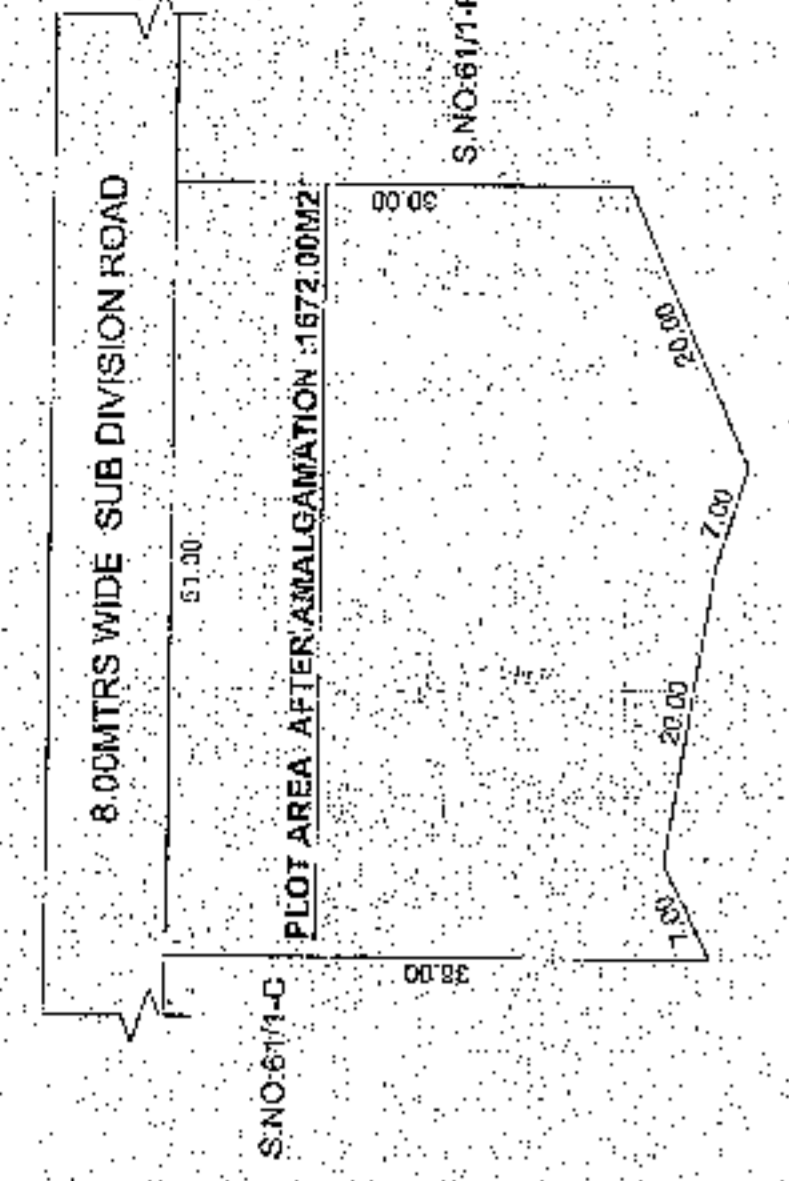


PLOT AREA AFTER AMALGAMATION


SR. NO.	DESCRIPTION	AREA
1	AREAS IN ROAD PERMITS	187.0002
2	EXISTING COVERED AREA	16.10002
3	EXISTING OPEN AREA	15.50002
4	EXISTING ROAD	538.9002
5	EXISTING UNIMPROVED LAND	137.0002
6	EXISTING UNIMPROVED LAND	137.0002
- NOTES:
- ALL DIMENSIONS ARE IN METERS, UNLESS SPECIFIED OTHERWISE.
 - DRAWINGS TO BE SCALED.
 - ARCHITECT SHALL BE CONSULTED FOR DISCREPANCIES IF ANY.
 - ALL DRAWINGS SHALL BE MADE IN CO-RELATION WITH THE STRUCTURAL SERVICES DRAWINGS.
 - THIS DRAWING IS THE PROPERTY OF ARCHITECT. IT SHALL NOT BE REPRODUCED, COPIED OR USED FOR ANY OTHER PURPOSE WITHOUT THE WRITTEN PERMISSION OF ARCHITECT. ANY SUCH REPRODUCTION SHALL BE AT THE RISK OF THE USER.
 - TOILET PLUMB TO BE SUNK BY 250MM.


TYPICAL ROAD SIDE ELEVATION SCALE 1:100

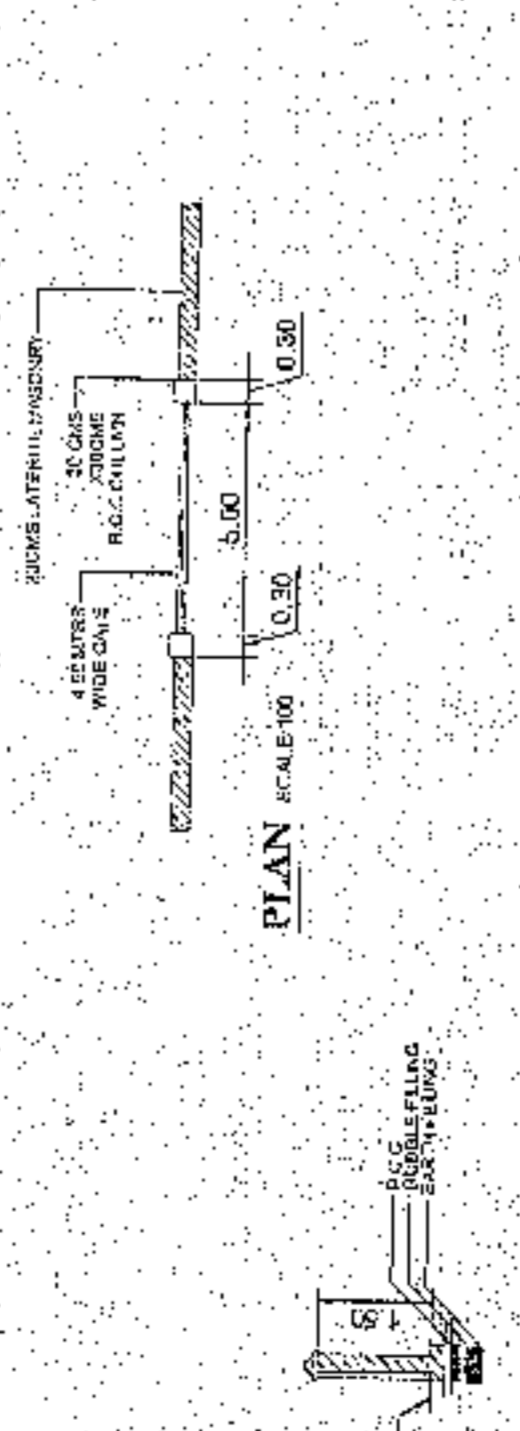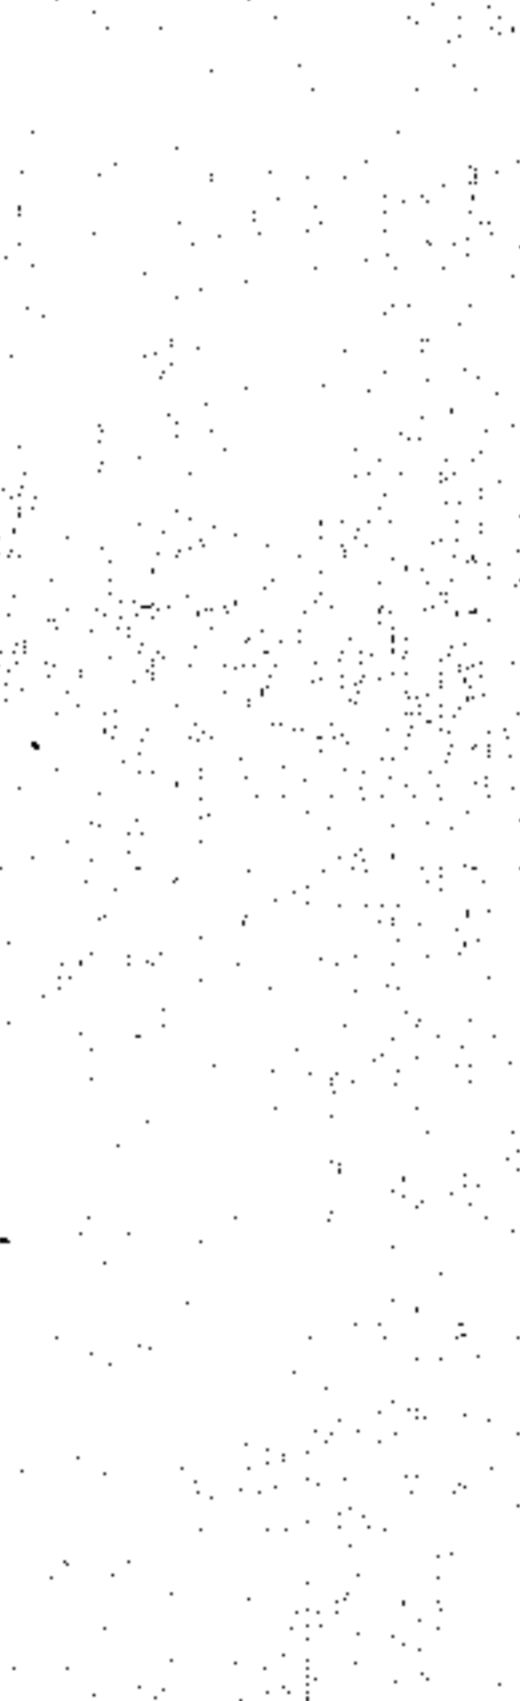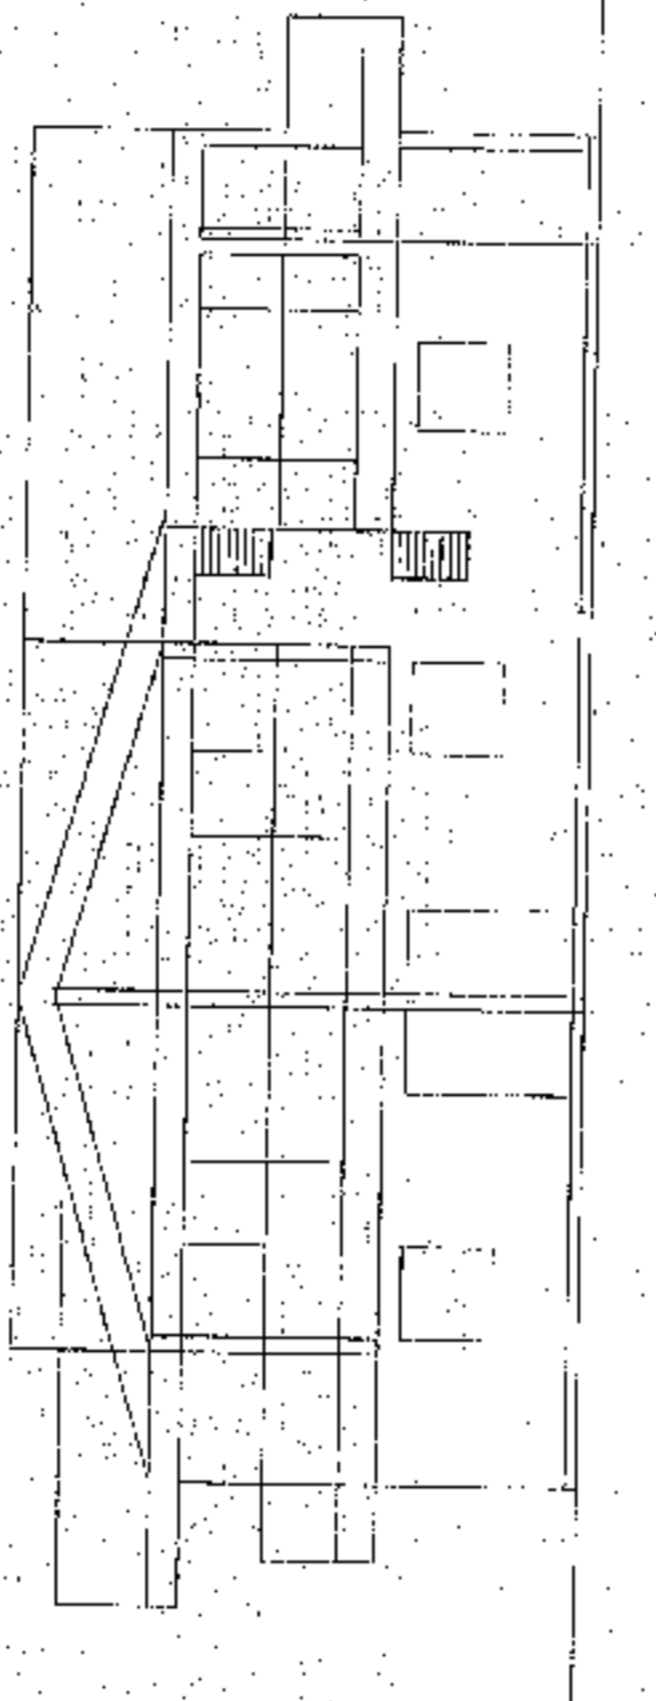


COMPOUND WALL DETAILS

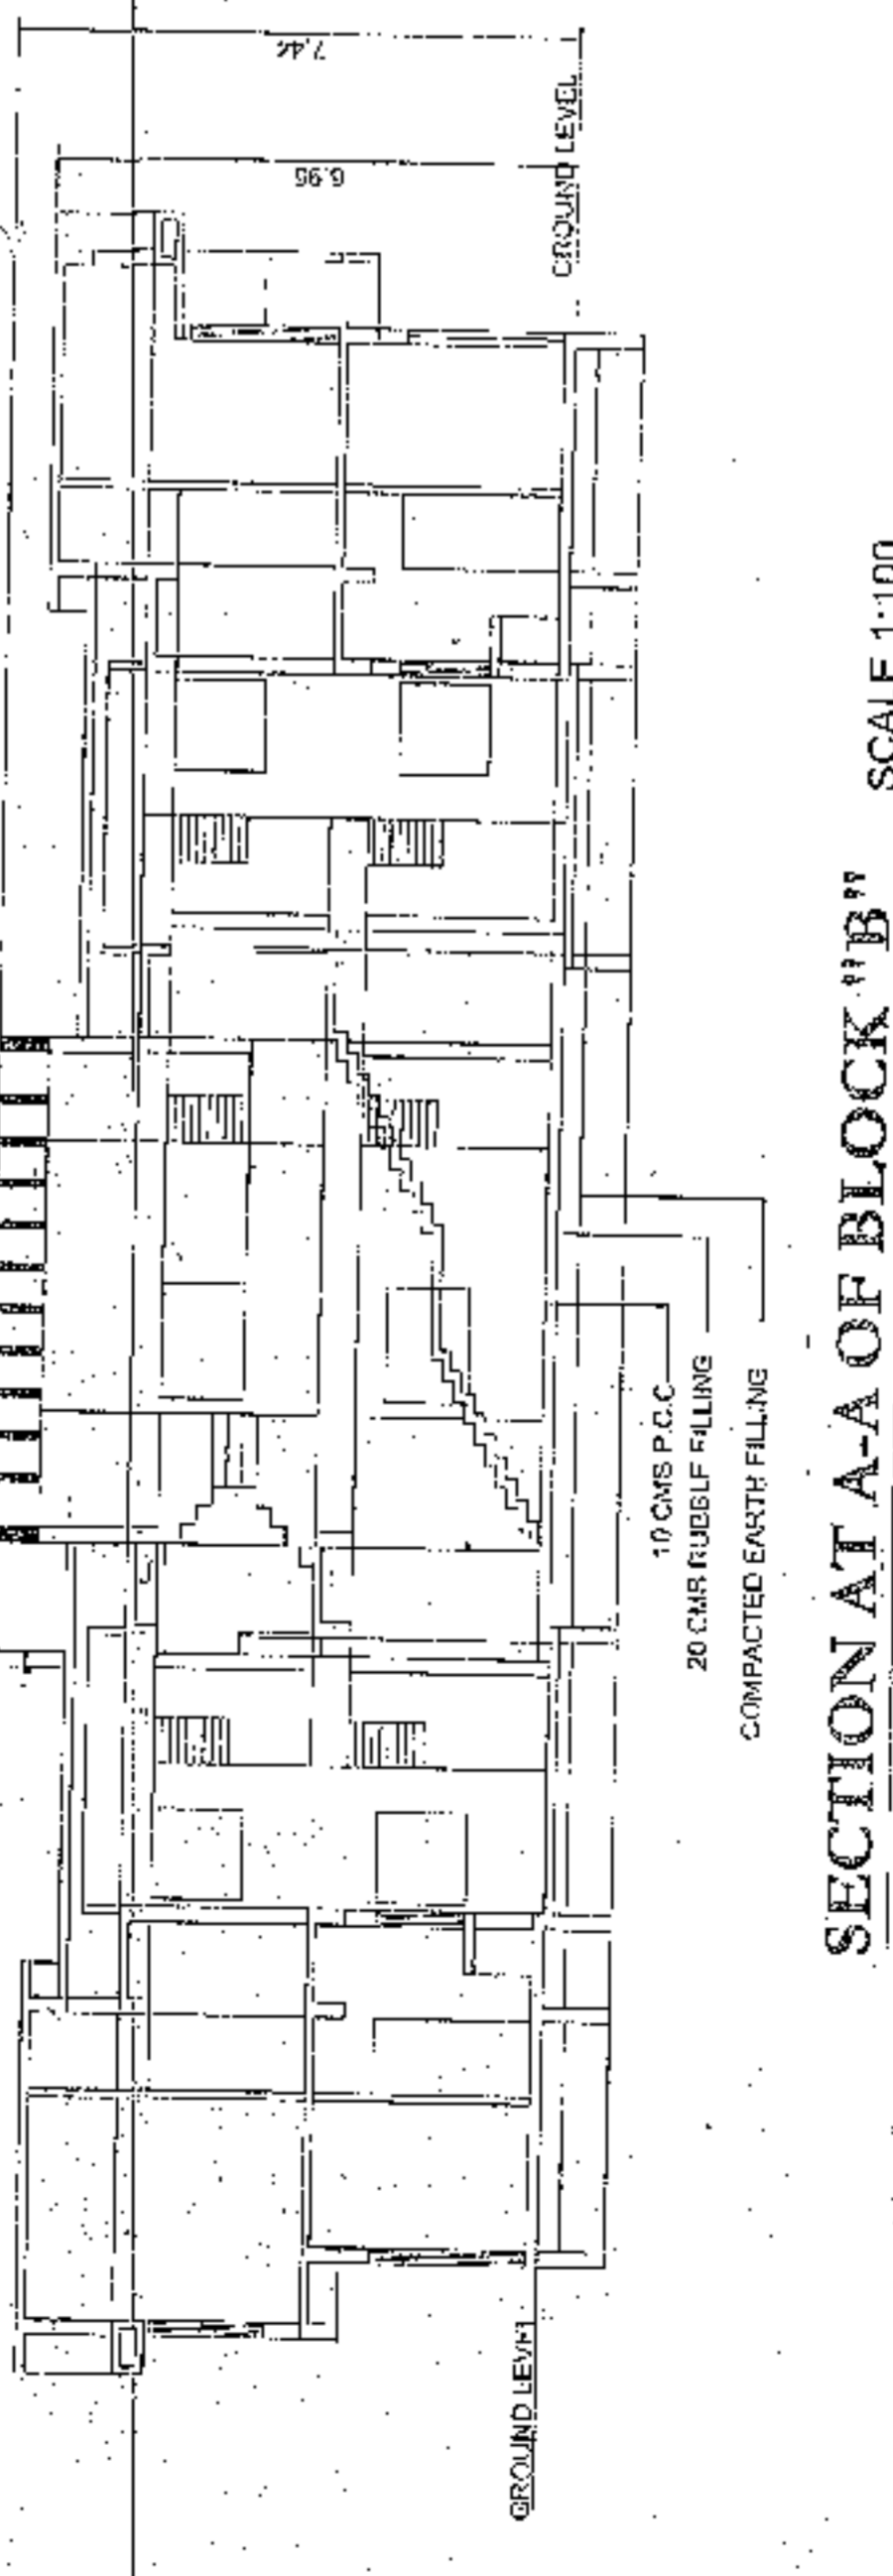


SECTION AT A-A OF BLOCK 'B' SCALE 1:100

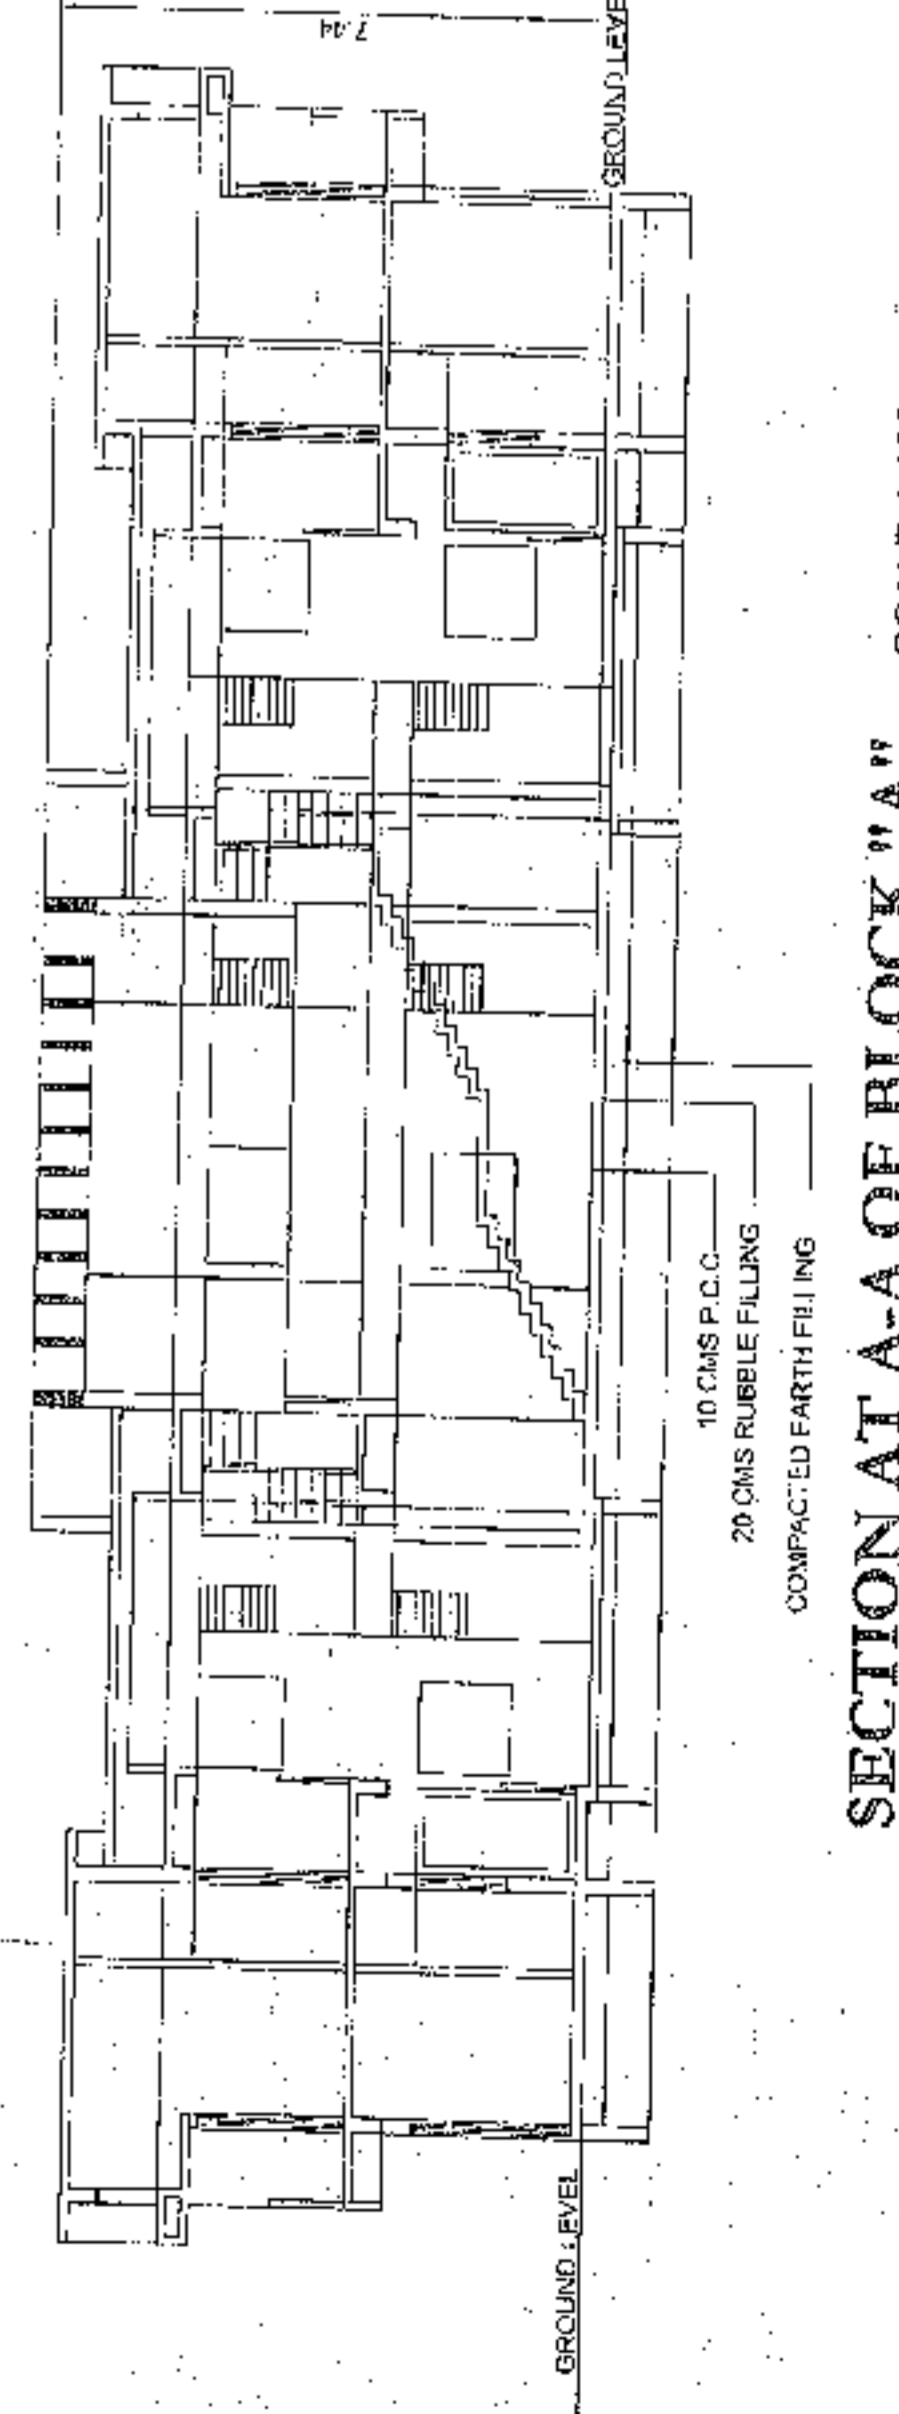


SECTION AT A-A OF BLOCK 'A' SCALE 1:100

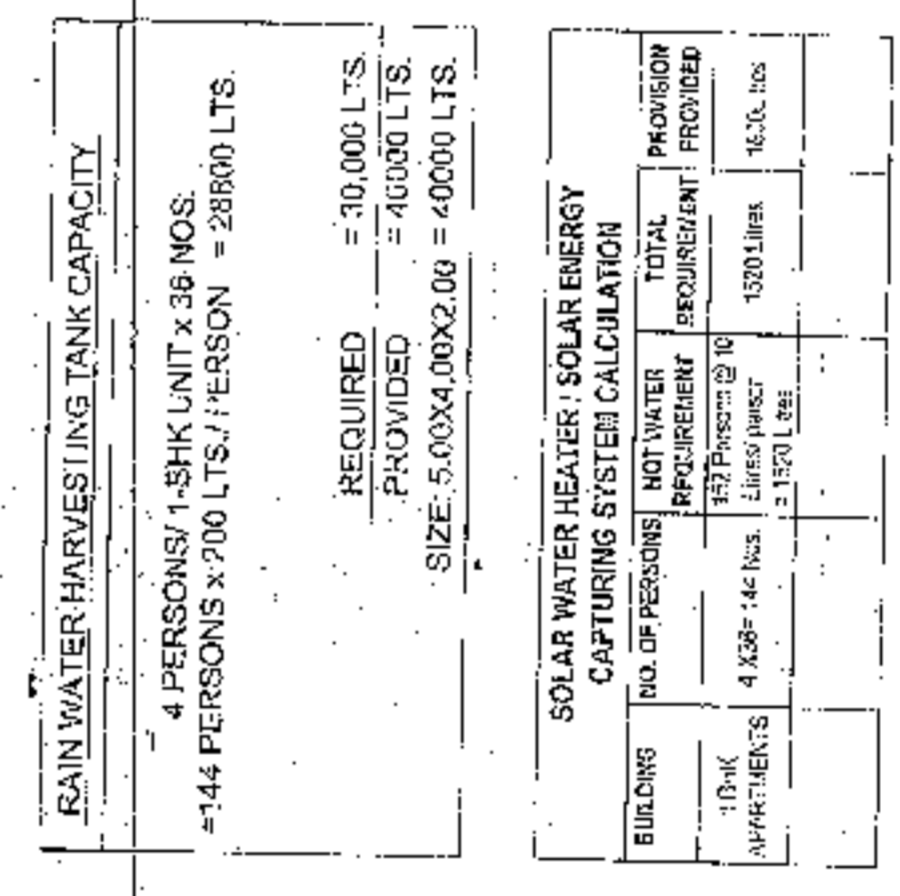


PARKING LAYOUT PLAN SCALE 1:250

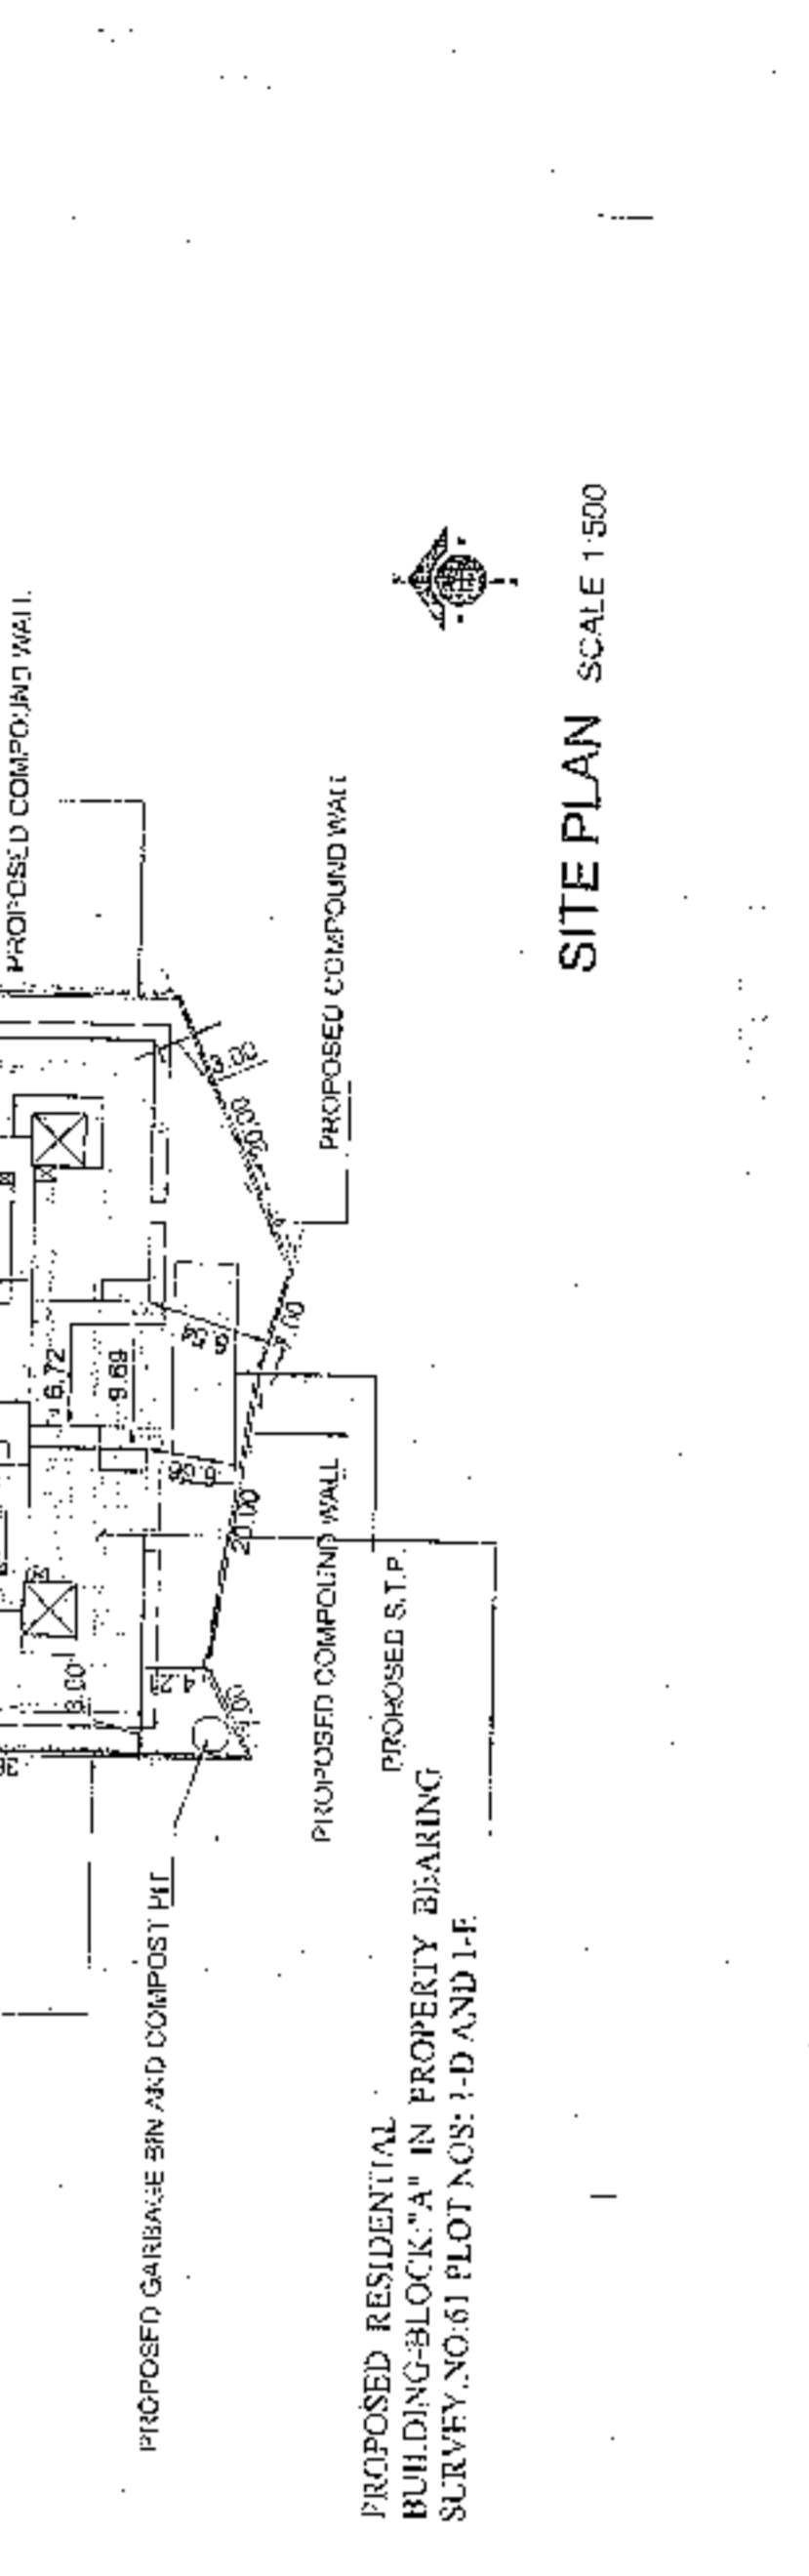

SITE PLAN SCALE 1:500

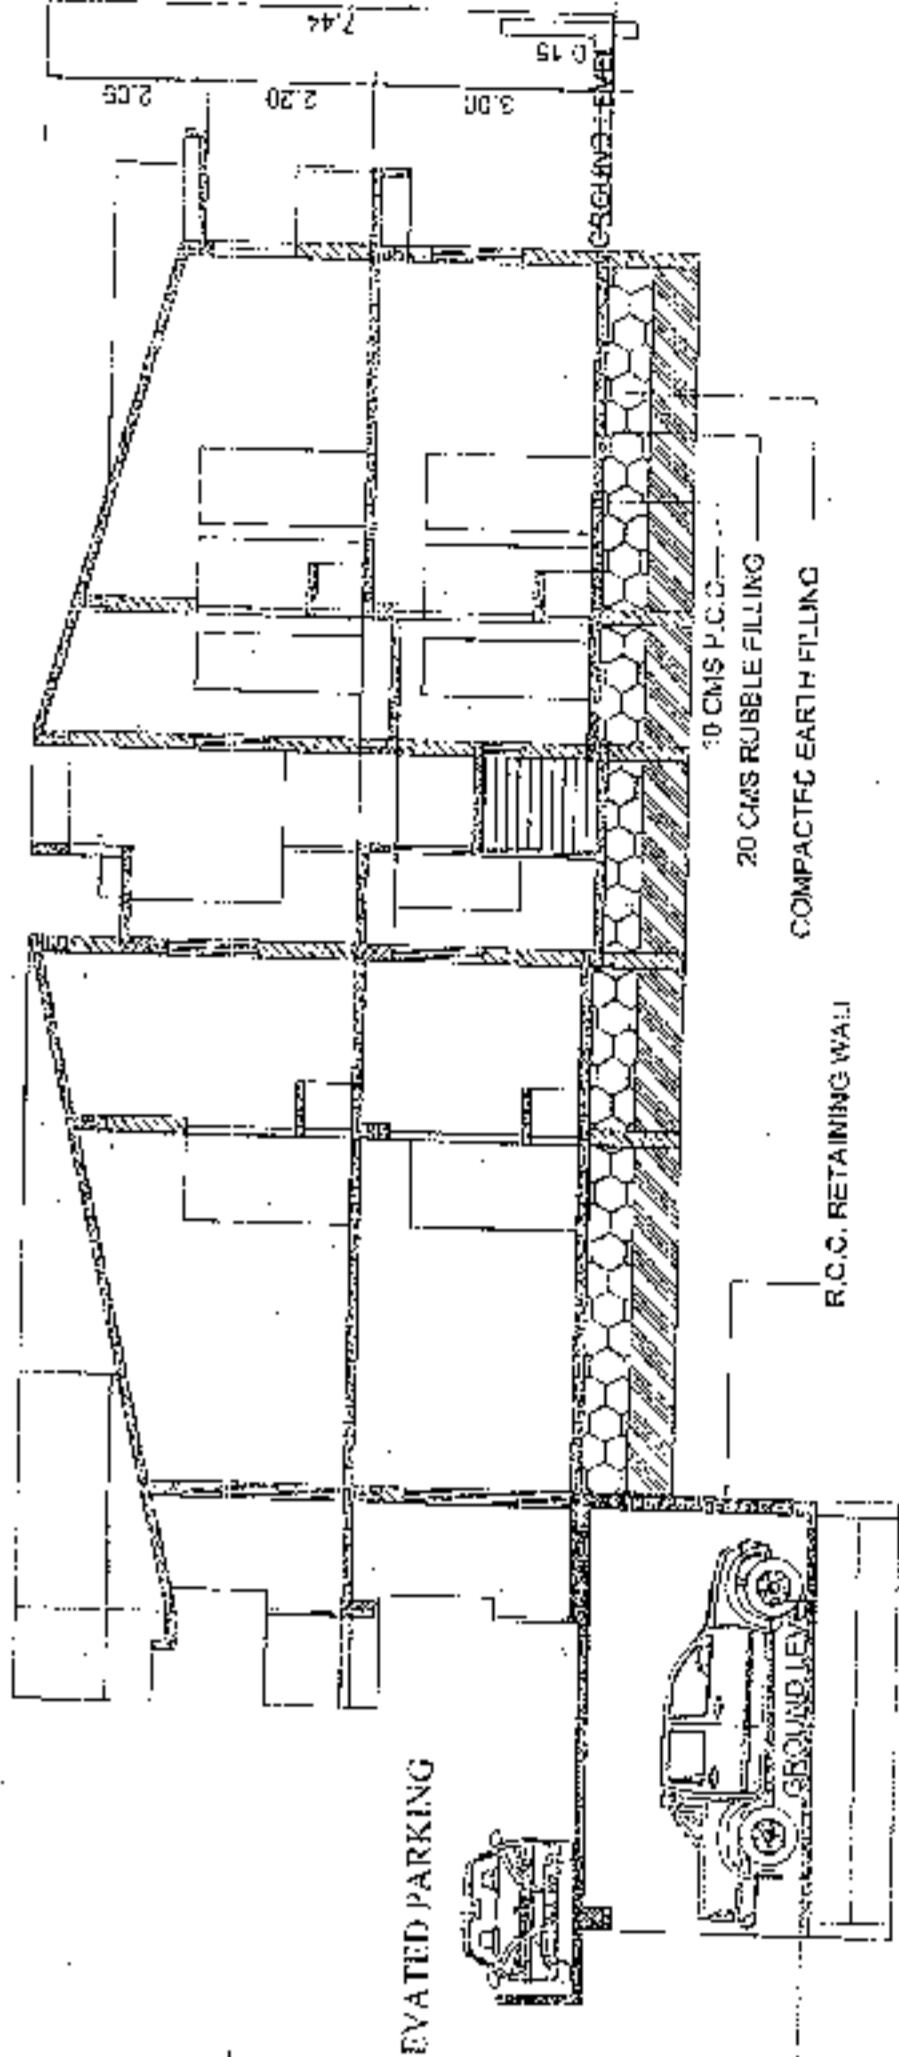

SECTION AT B-B OF BLOCK 'B' SCALE 1:100

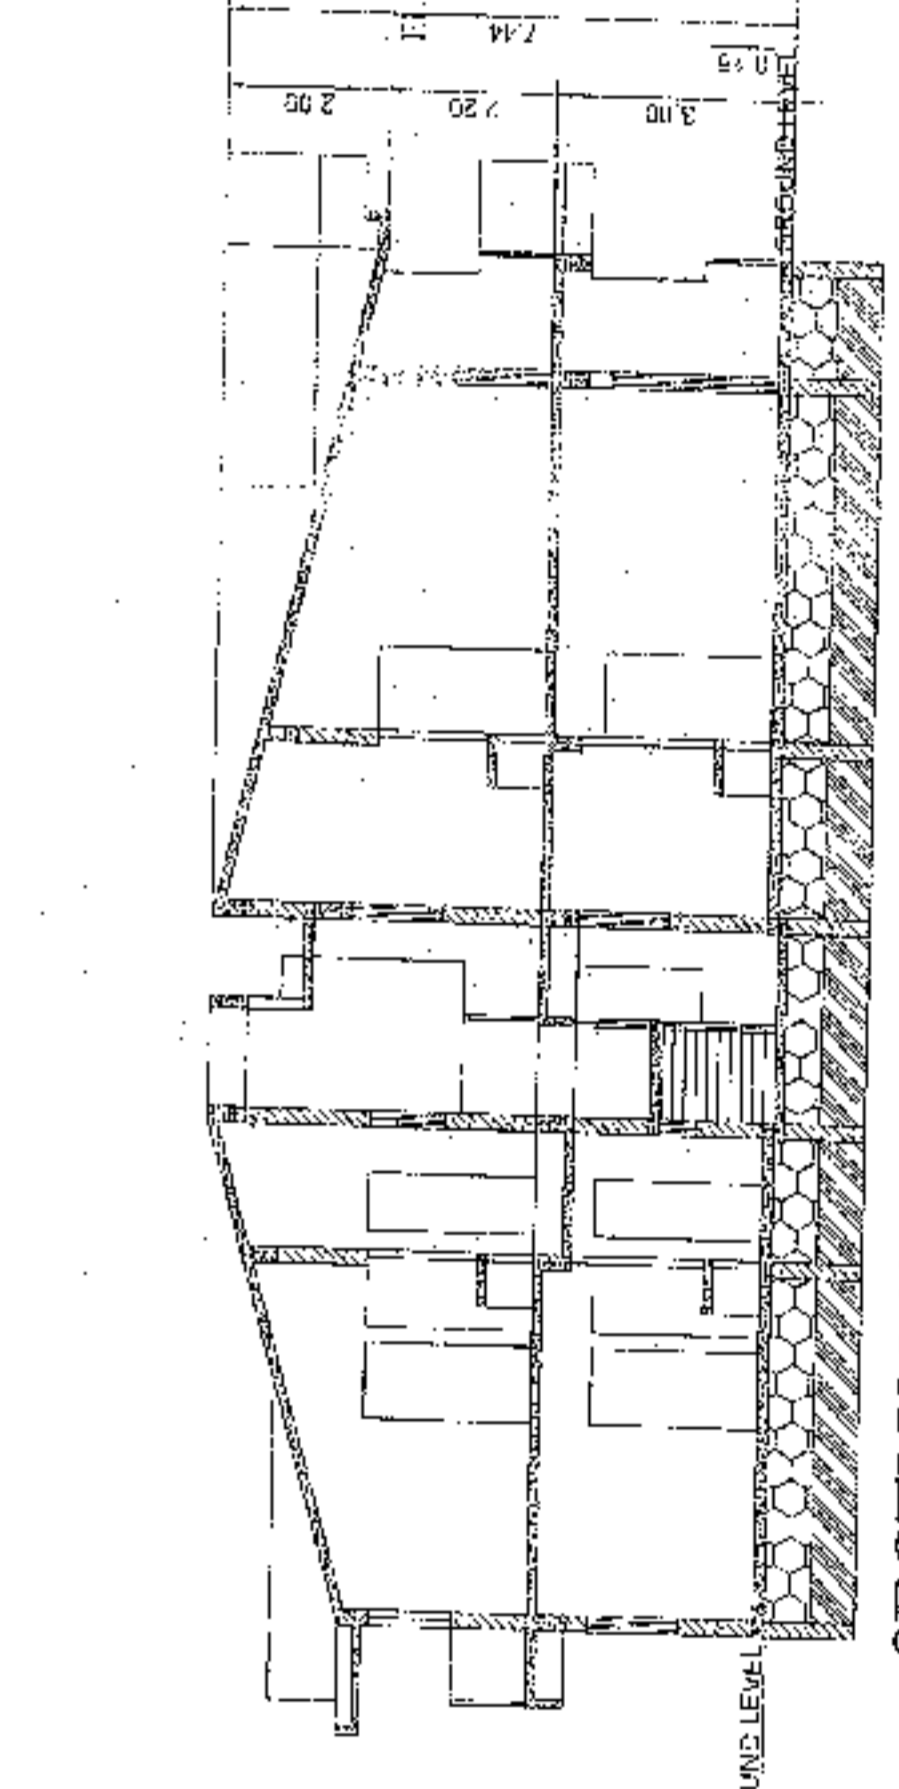

SECTION AT B-B OF BLOCK 'A' SCALE 1:100

CLIENT: SHRI. S. S. SINGH
THROUGH P. S. A. INC. MAHENDRA
TORASKAR

ARCHITECT SIGNATURE:
SANDEEP J. SAWANT
C.O.A. No. 177/13
P.O. No. 177/13
AND, S. S. SINGH ARCHITECTS
PLOT NO. 177/13
SUBJECT OF DRAWINGS

SUBMISSION DRAWING

DATE: 30.07.2020
SCALE: 1:100
DRAWING NO: 1
REVISED: R.O.

REVISIONS:

NO.	DESCRIPTION	DATE

OWNER'S SIGN

ARCHITECT

PROJECT: PROPOSED RESIDENTIAL BUILDING, COMPOUND WALL AND AMALGAMATION OF PLOTS, SURVEY NO. 61, TORASKAR, ON PROPERTY BEARING S.NO. 71, D AND S.NO. 8711, AT DABOLK VILLAGE OF INDRAVAGAO TALUKA, GAO.