

SCHEDULE OF DOORS & WINDOWS

TYPE	SIZE	SILL HT.	LINTEL BOTTOM
FD	2.10 X 2.40		2.40
DI	0.90 X 2.40		2.40
DP	0.80 X 2.40		2.40
DI	1.10 X 2.40		2.40
W1	3.00 X 2.40		2.40
W2	2.10 X 2.40		2.40
W3	3.00 X 2.40		2.40
V	0.60 X 0.60	1.80 MT.	2.40



APPROVED VIDE PERMISSION
to. VP/AM/F. (Cons/Bldg) dt. 26/02-23/18/22

Approved with condition vide
L. No.: TPB/6700/KM/TD/22/1347
Dated: 29/4/22

Dy. Town Planner
Town & Country Planning Dept.
Govt. of Goa, Mapusa

VILLAGE PANCHAYAT
REIS/MAGOS

Secretary
Village Panchayat Reis-Magos

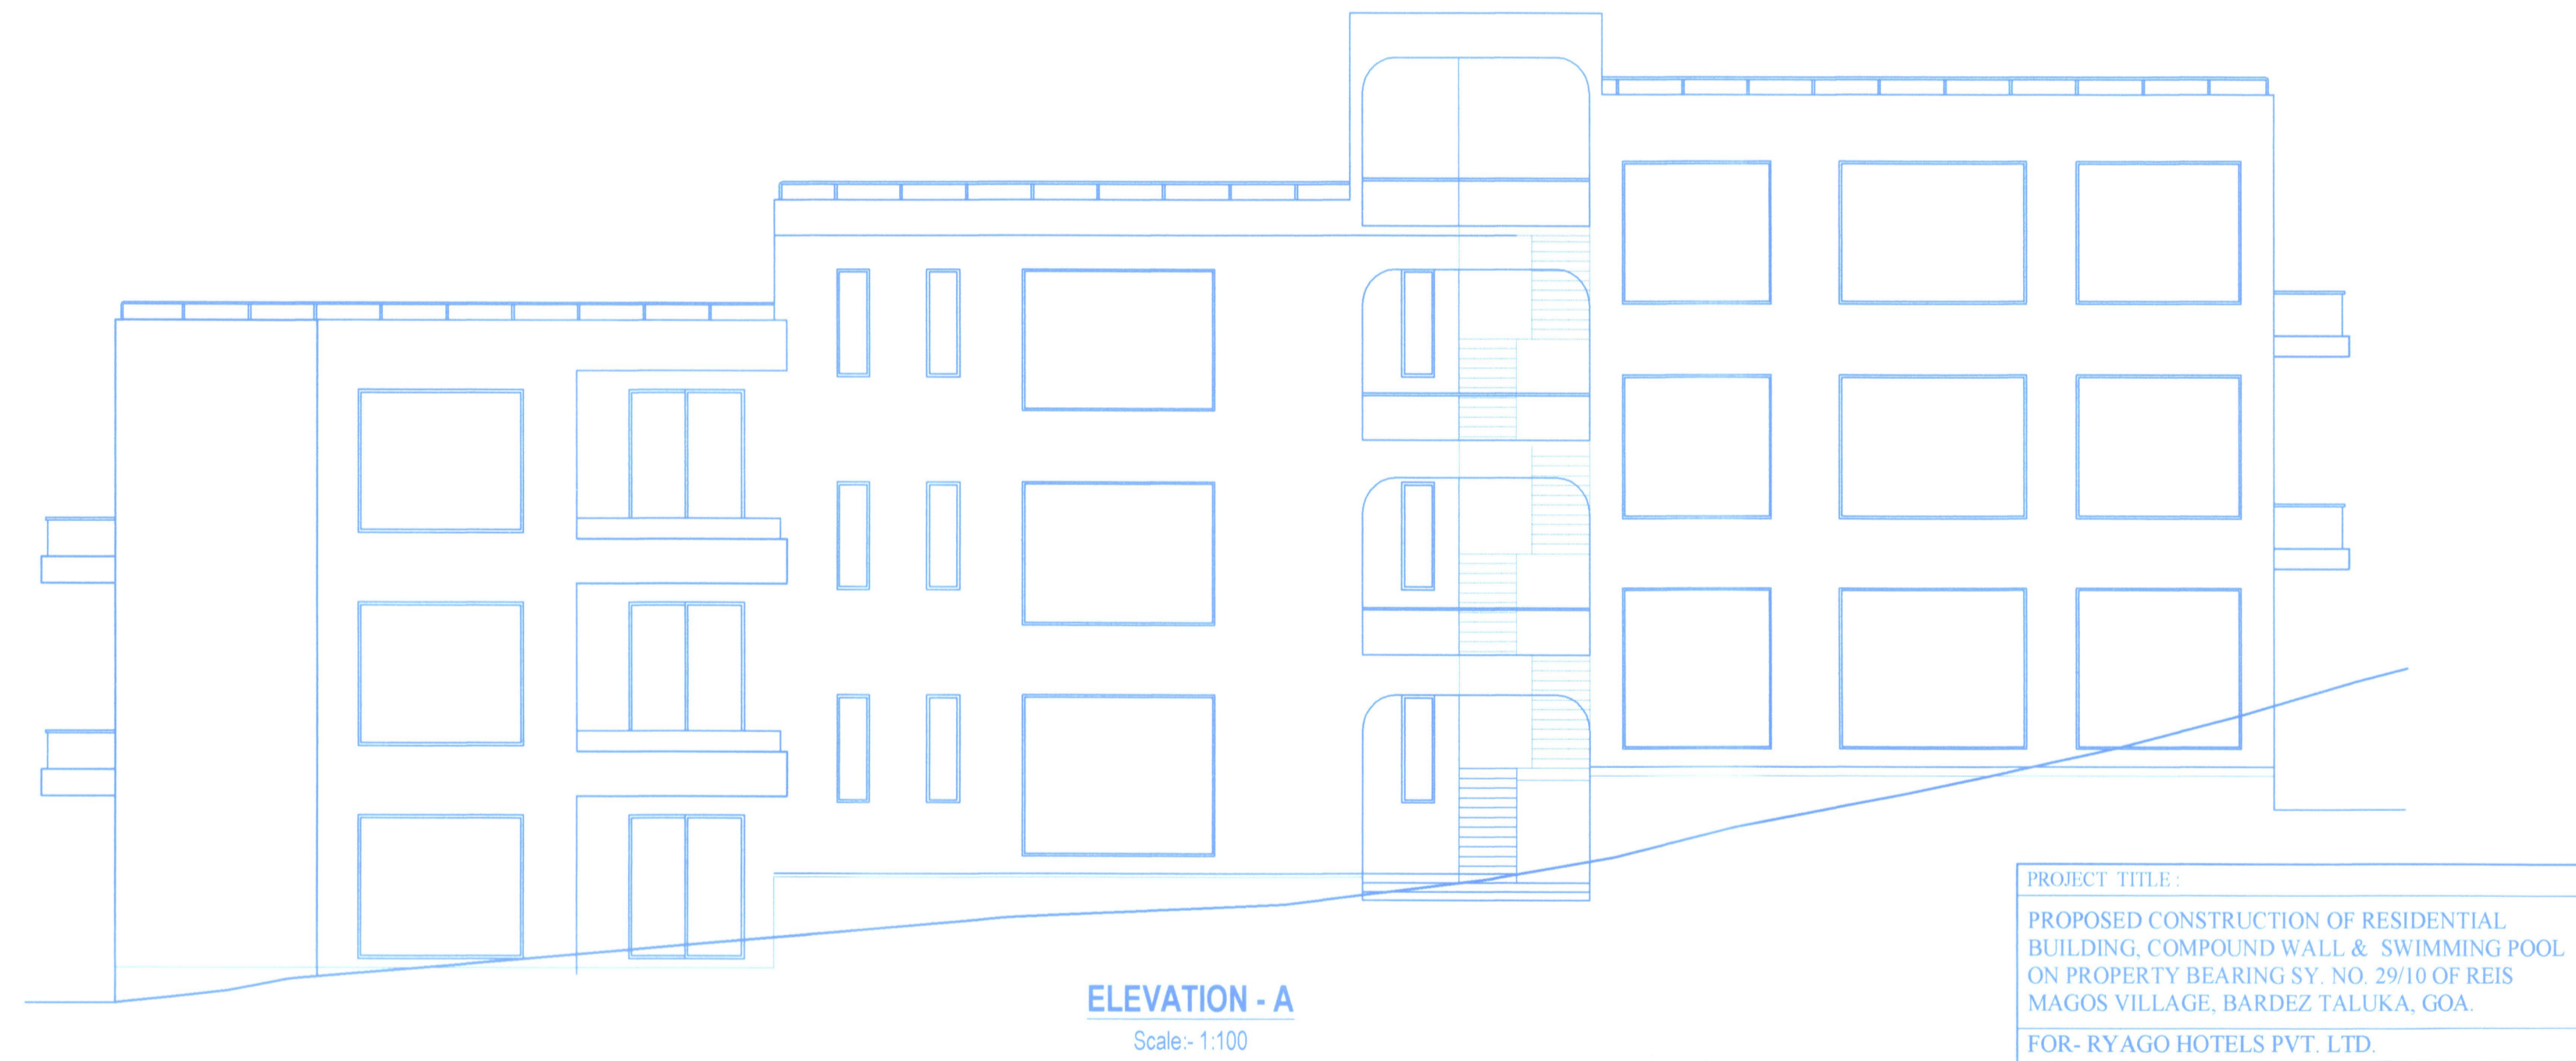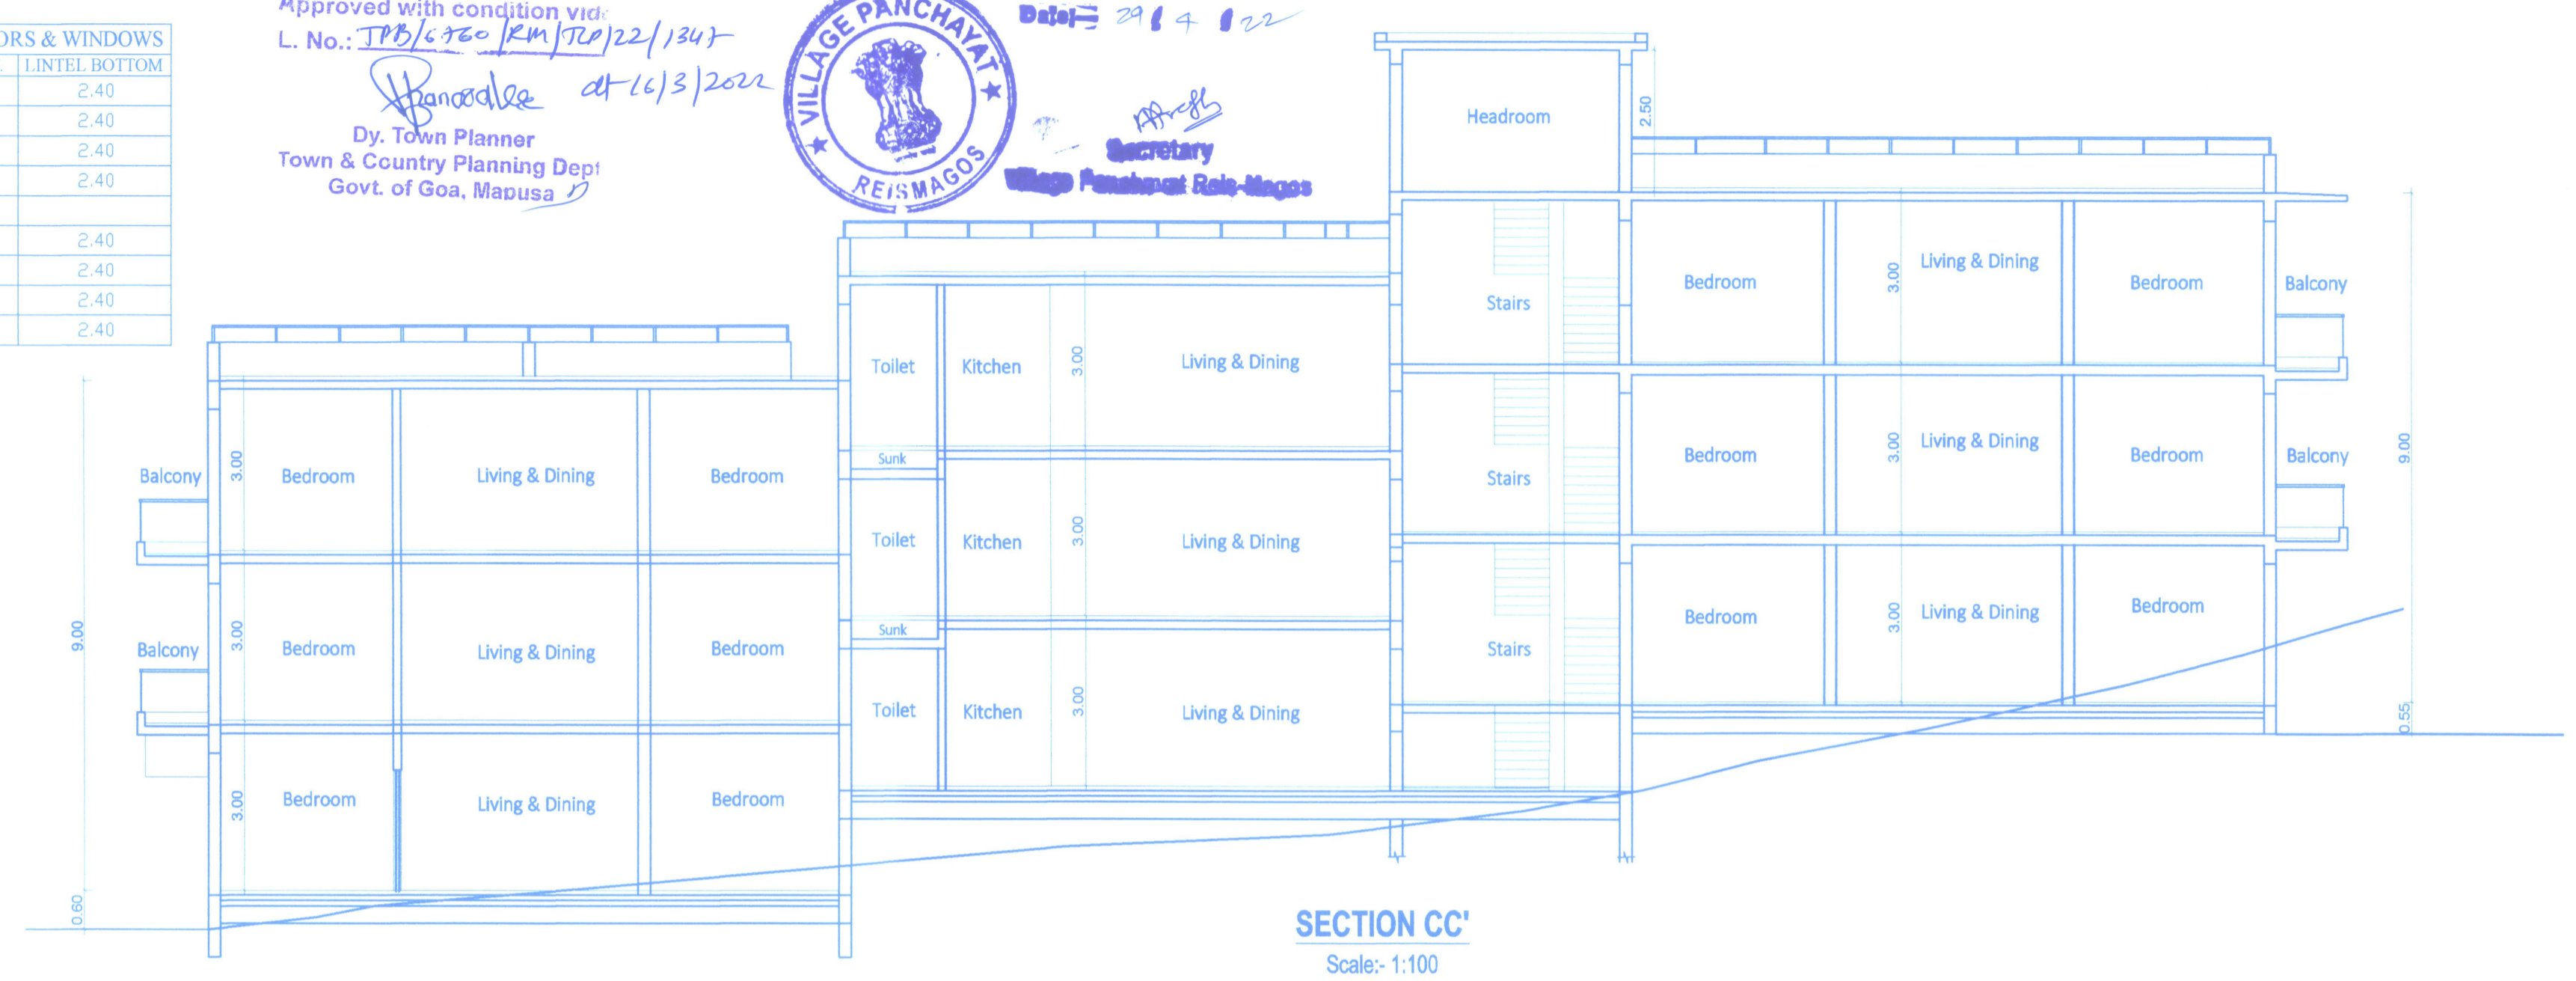

PROJECT TITLE:
PROPOSED CONSTRUCTION OF RESIDENTIAL BUILDING, COMPOUND WALL & SWIMMING POOL ON PROPERTY BEARING SY. NO. 29/10 OF REIS MAGOS VILLAGE, BARDEZ TALUKA, GOA.

FOR- RYAGO HOTELS PVT. LTD.

SUBMISSION DRAWING SHEET NO. 1

OWNER'S SIGN CONSULTANT SIGN

PARISH GAITONDE
REG. CIVIL AMIE ETY
CHARTERED ENGINEER
T.C.P. No. 188/2005/2010