
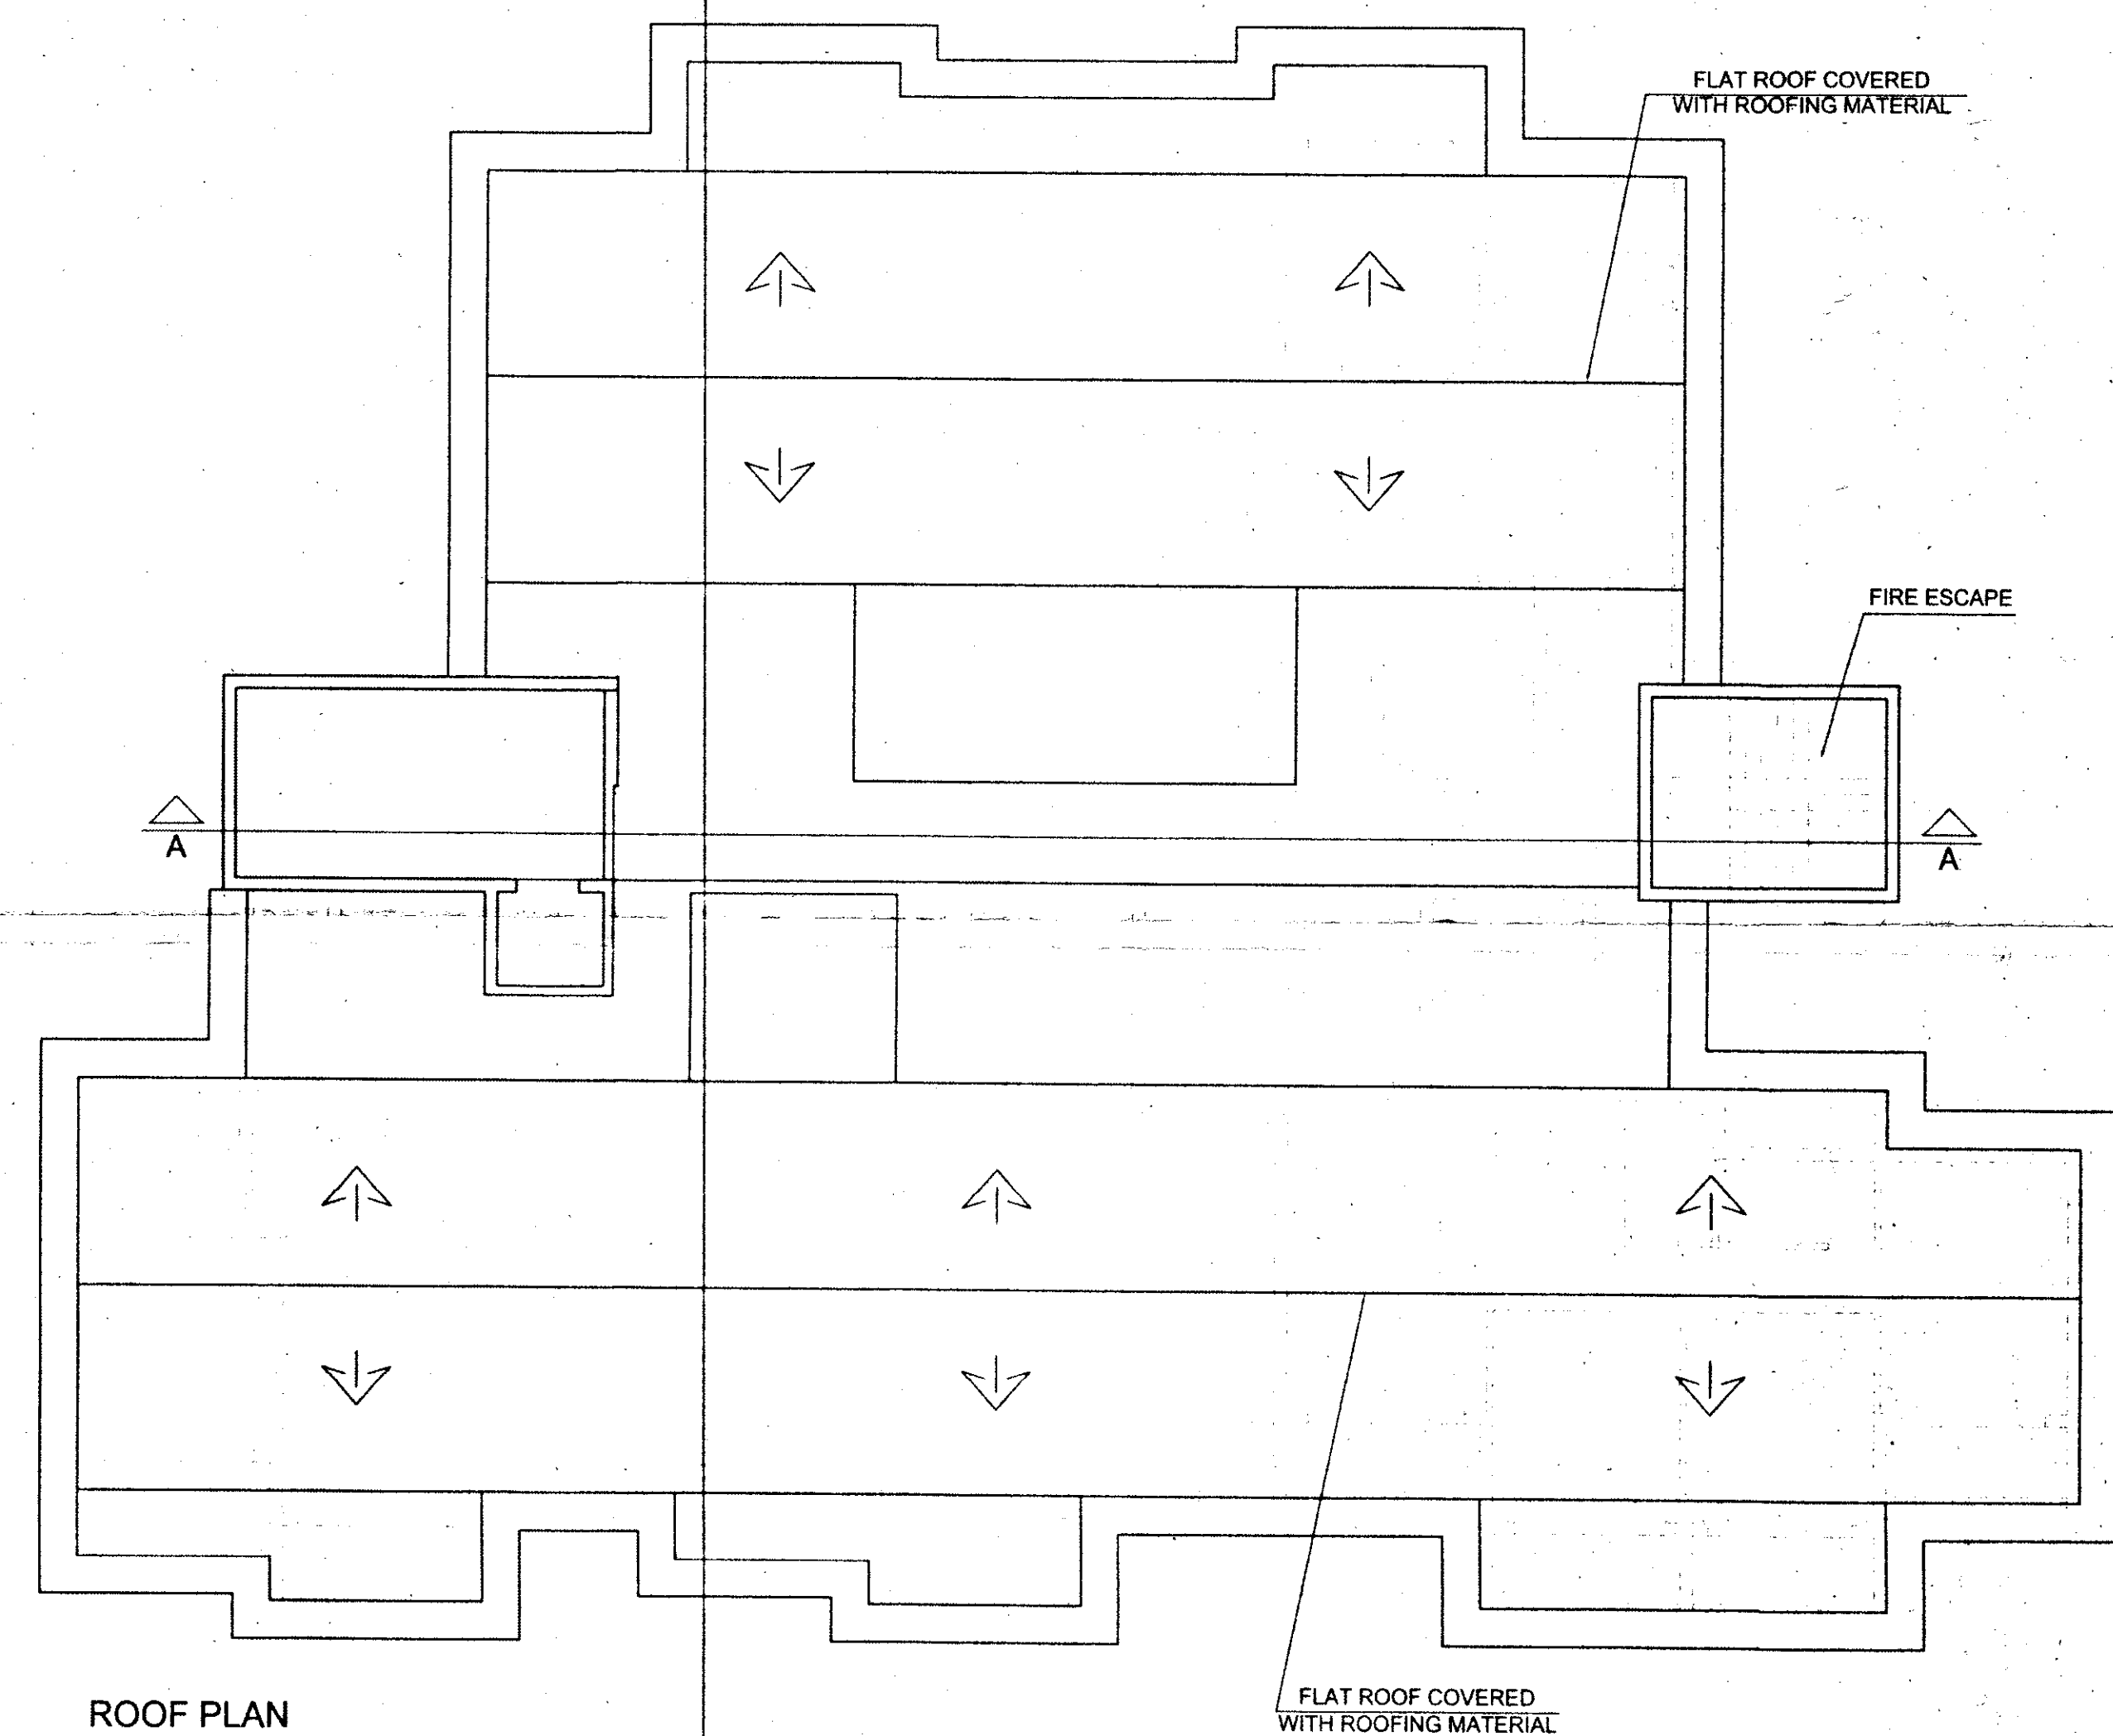
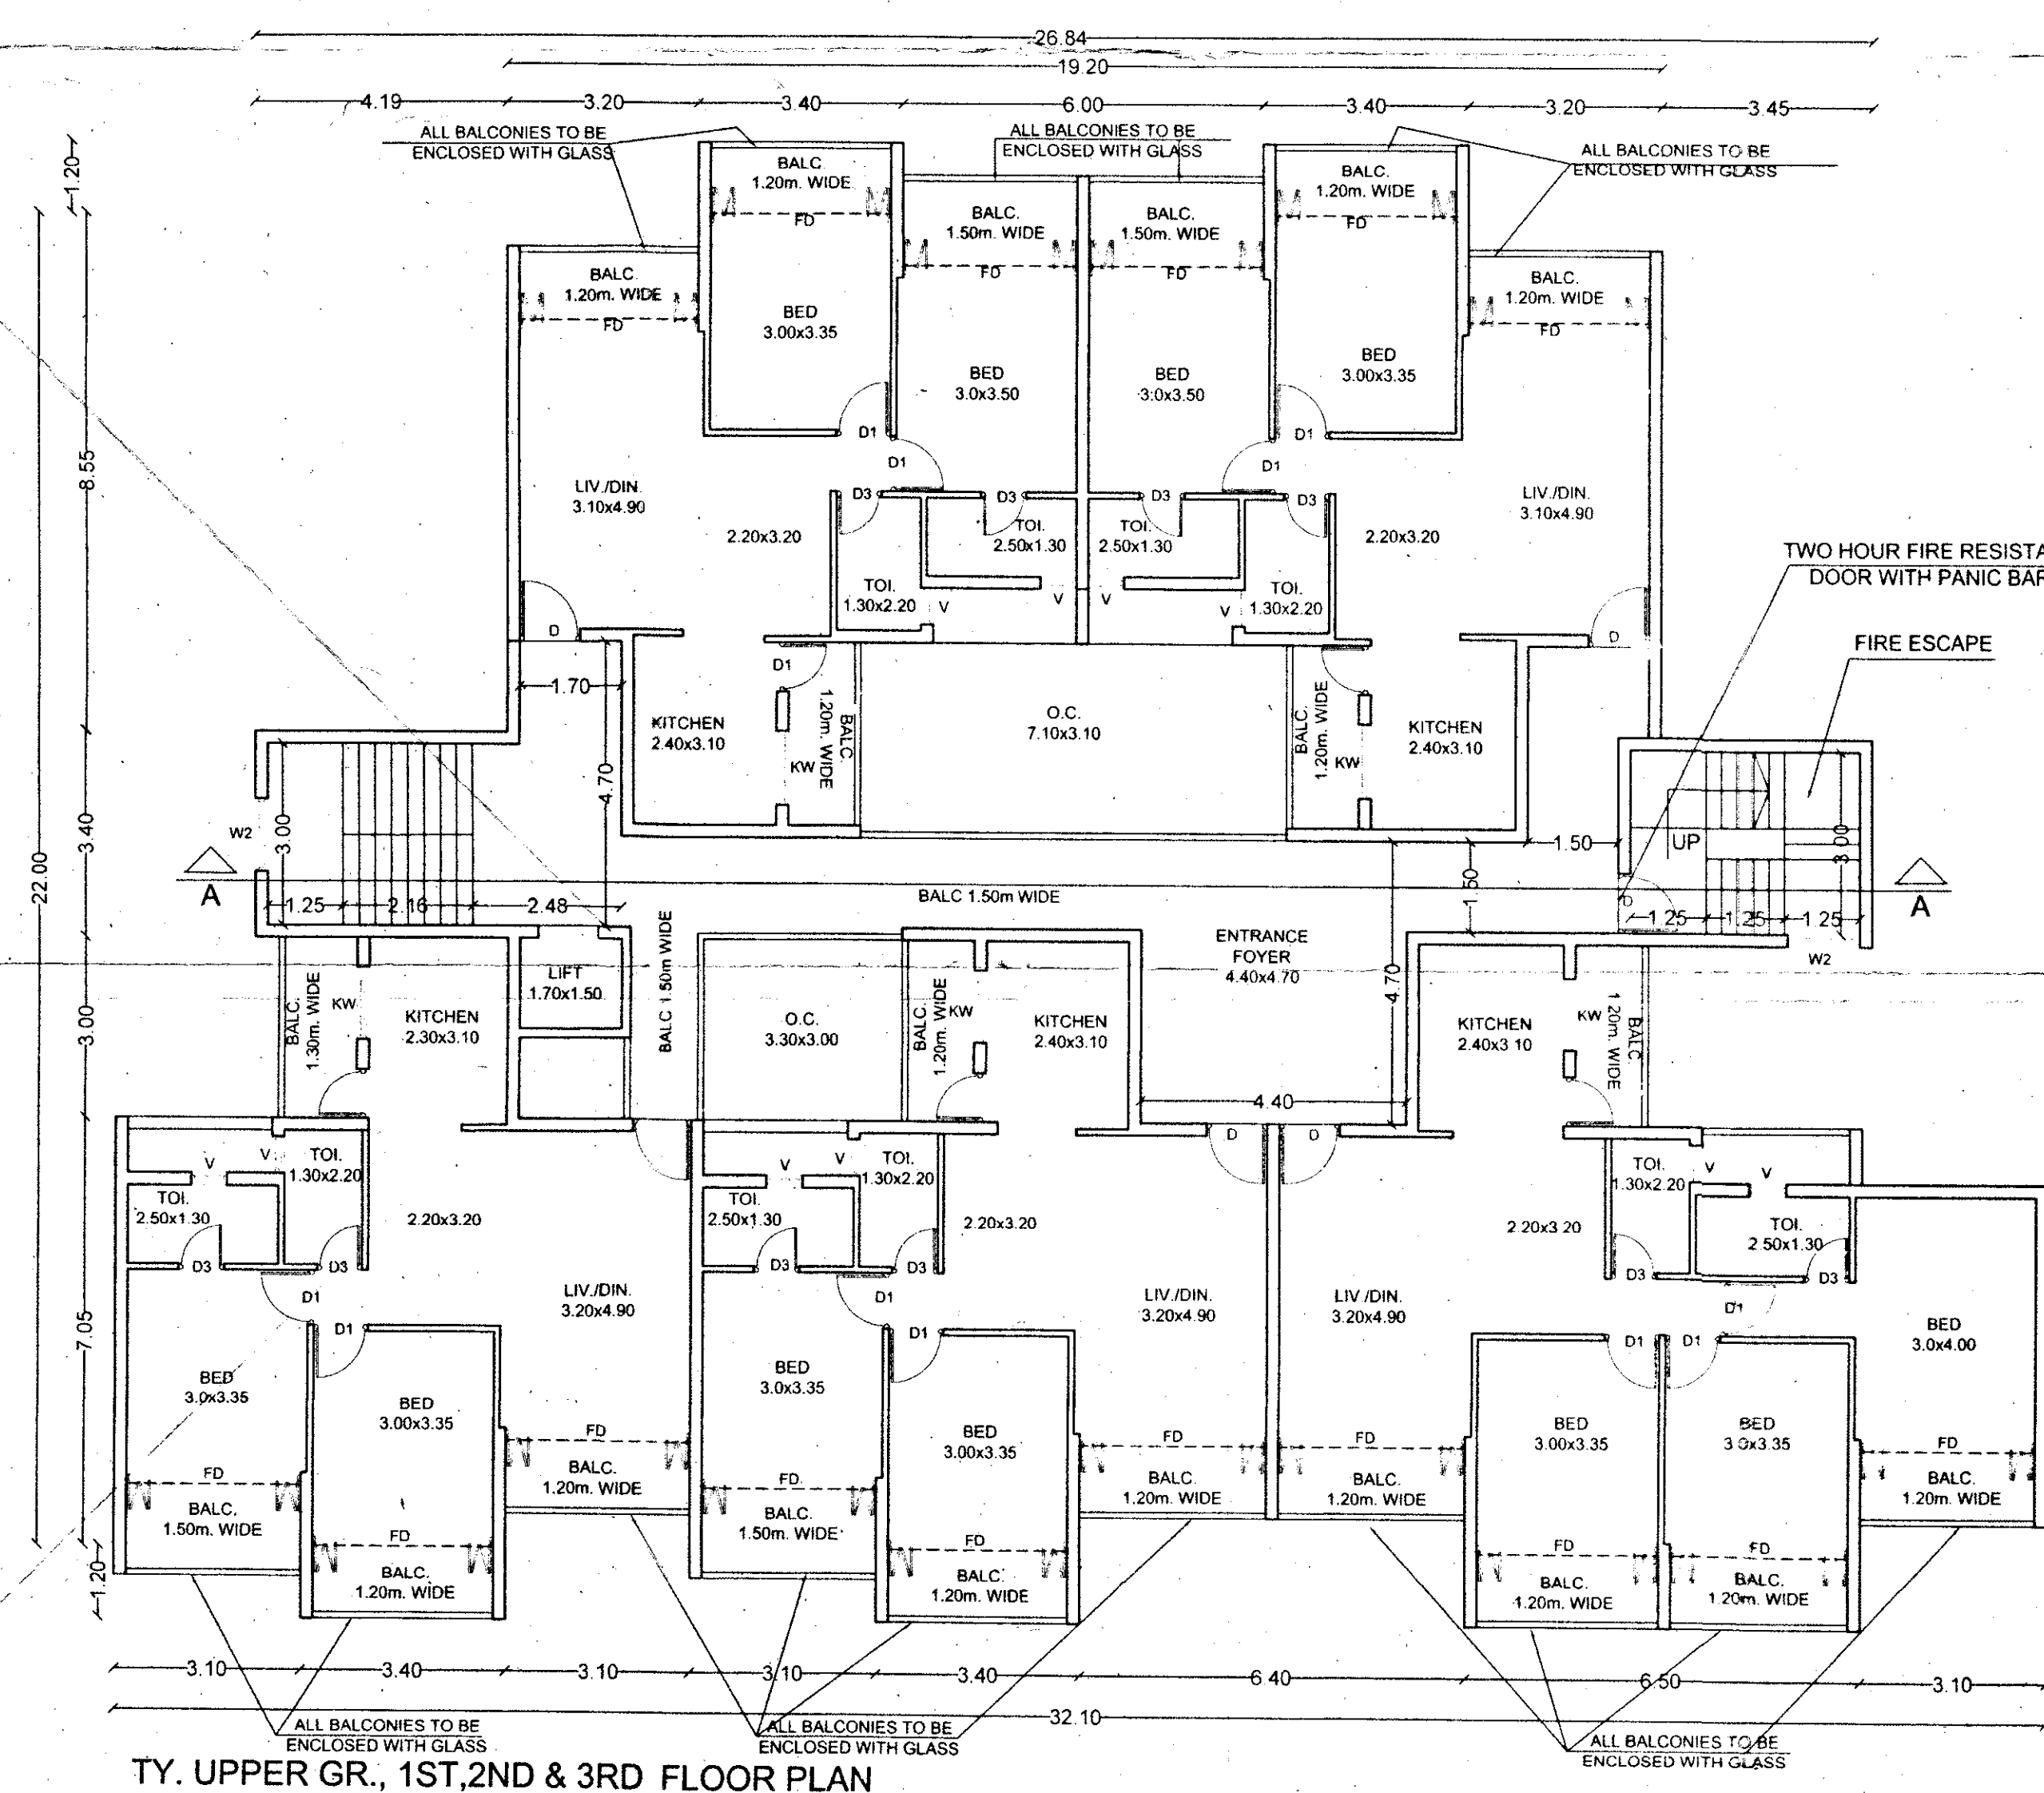
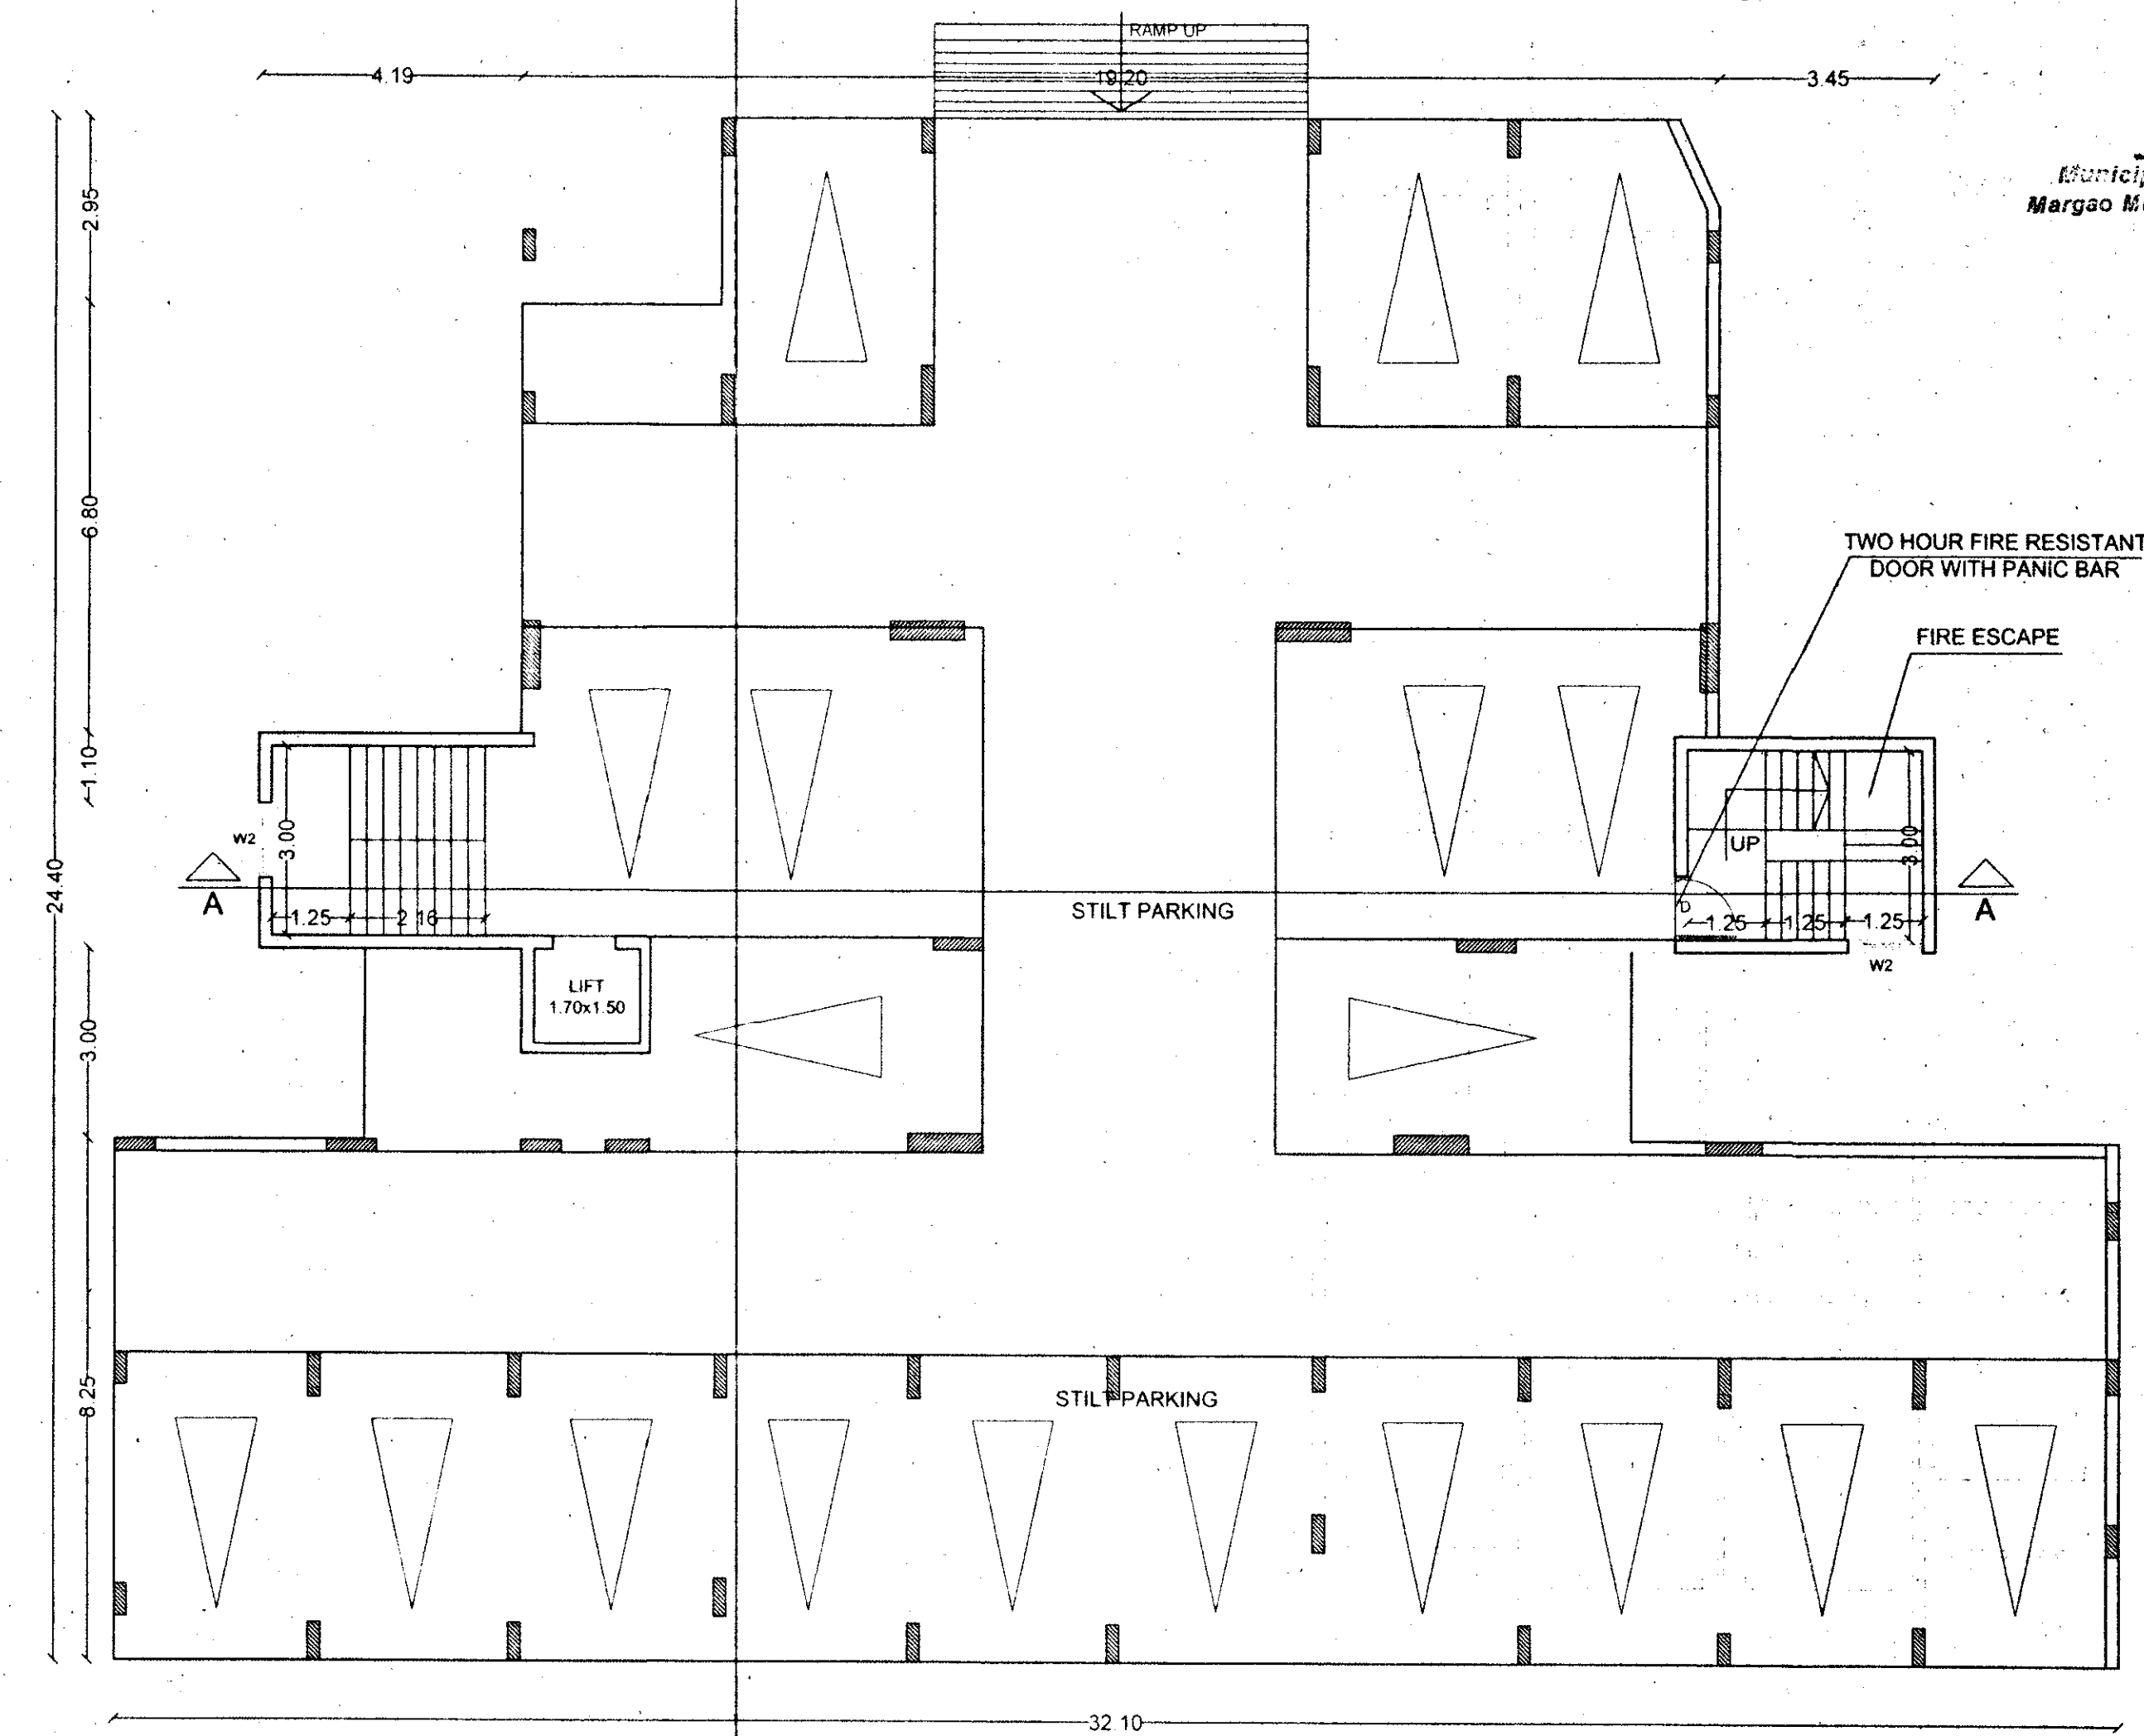


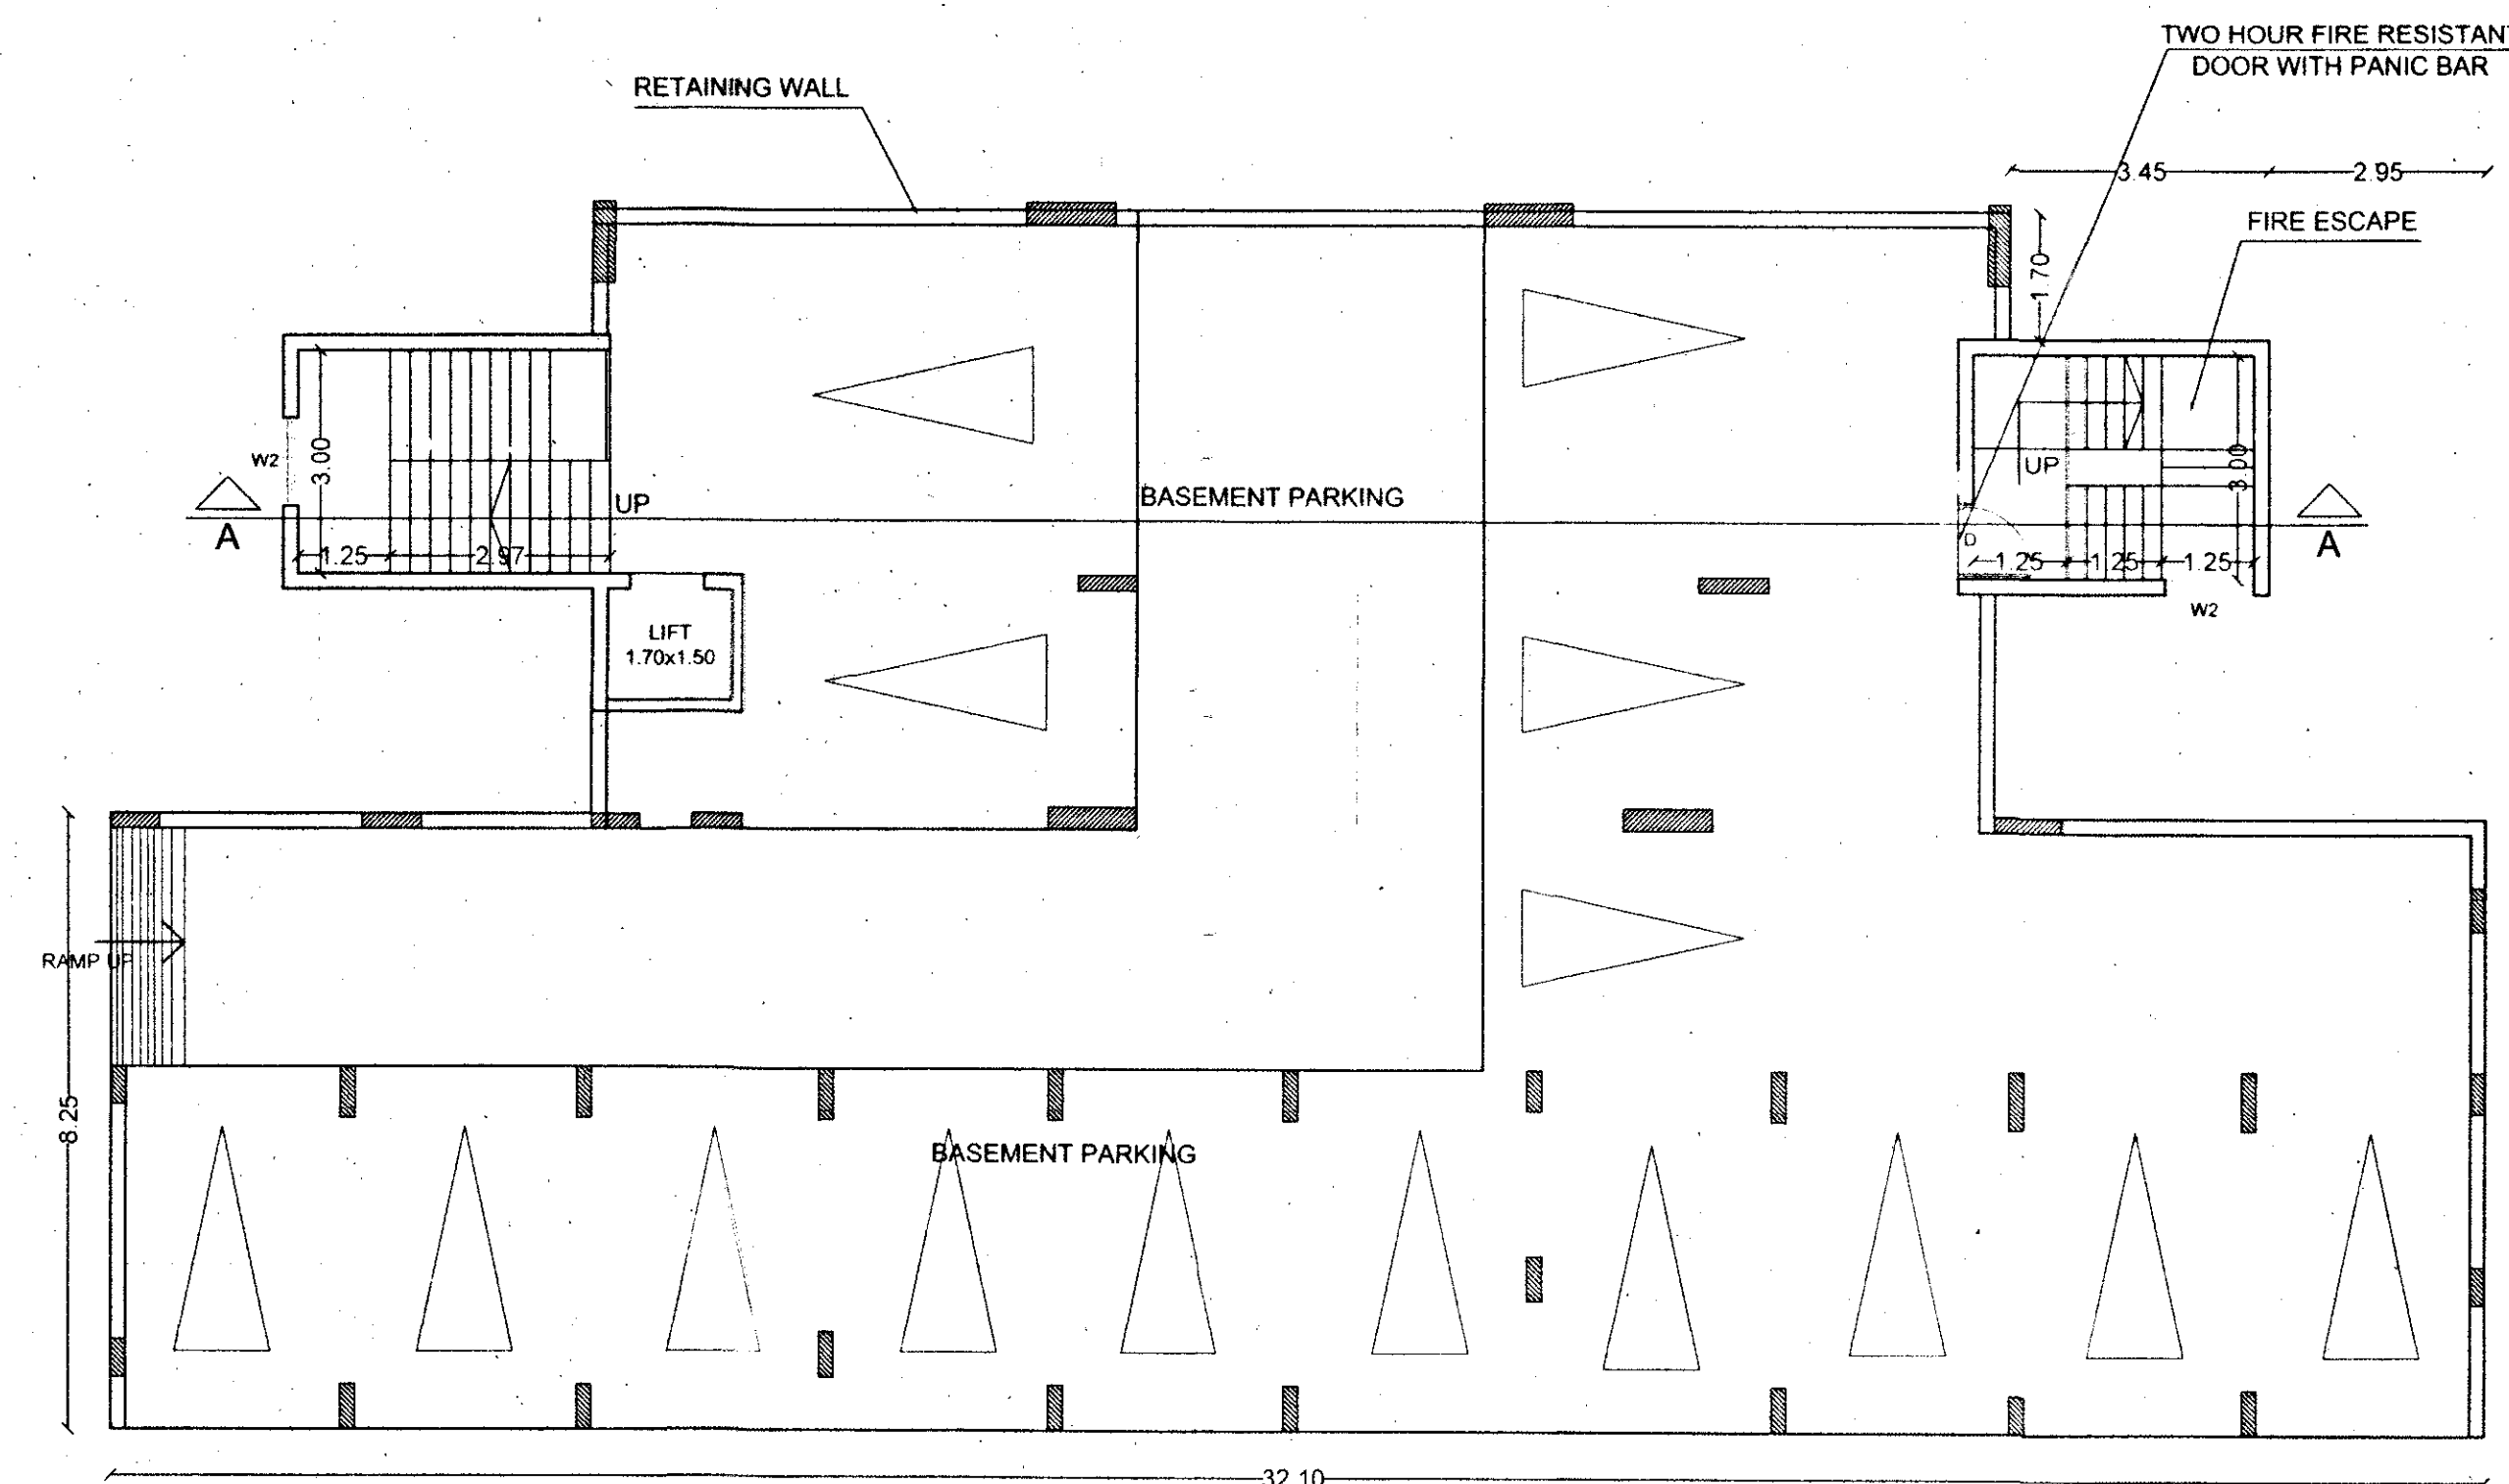

SCHEDULE OF OPENINGS	
TYPE	SIZE
D	1.00 X 2.50
D1	0.90 X 2.20
D2	0.80 X 2.20
D3	0.75 X 2.20
FD	2.50 X 2.50
V	0.60 X 1.00
W1	1.50 X 1.60
KW	1.20 X 1.30
RS	2.50 X 4.50

17-18
15/11

License issued under No. 412/17-18
Subject to the conditions published therein.

Ambar

Municipal Engineer
Margoao Municipal Council

CHIEF CLERK,
MARGAO MUNICIPAL COUNCIL

Development Permission Granted
Subject To Conditions Vido Order
No. SGPD/17/18-19/17-18
Dated 20/11/17.....

Ambar

Member Secretary