




SECTION AT AA' SCALE - 1:100

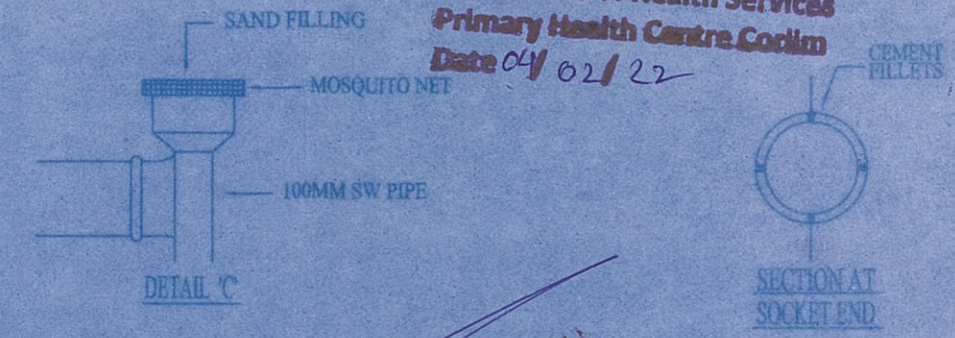

*Jan*  
 Medical Officer  
 Primary Health Centre  
 Corlim-Goa

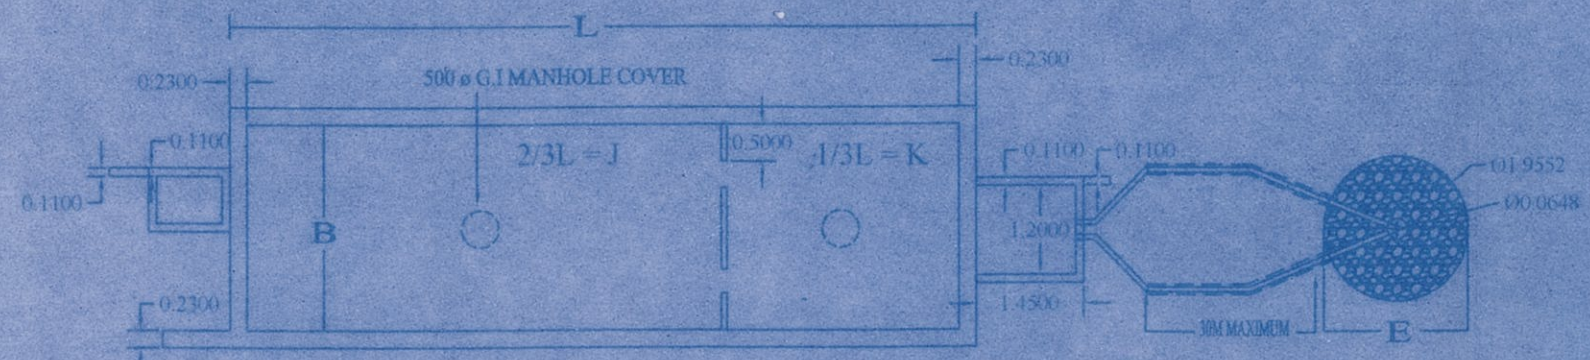

SEPTIC TANK PLAN SCALE - 1:100

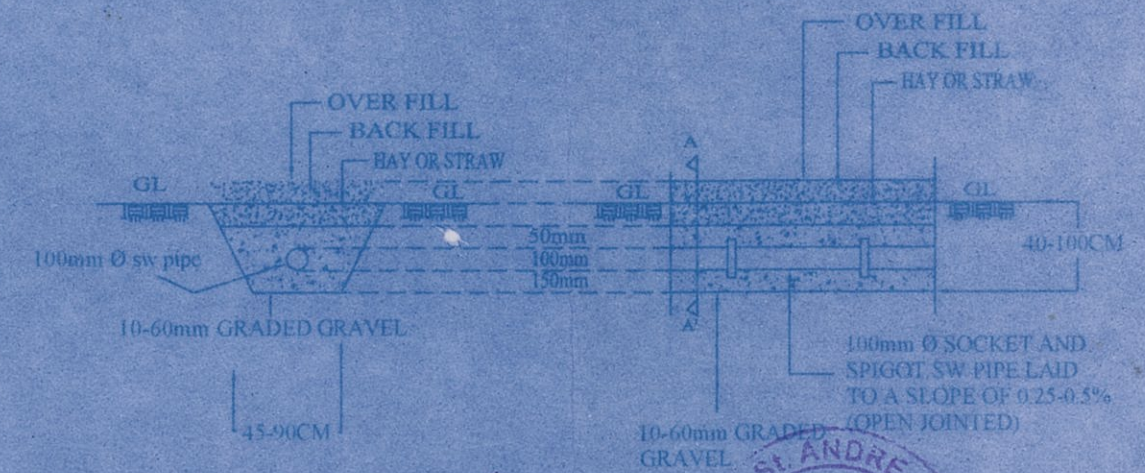

SCHEDULE OF DIMENSION

CAPACITY USERS	LENGTH (M)	BREATH (M)	LIQUID DEPTH (cleaning interval of)		E	F
			2 years	3 years		
10	2.00	0.90	1.00	1.40	1.00	2.15
20	2.30	1.10	1.30	1.80	1.00	2.50
✓ 40	5.00	2.00	1.00	1.24	1.25	3.25
100	7.50	2.65	1.00	1.24	1.30	3.50
✓ 150	10.00	3.00	1.00	1.24	4.50	4.15
200	12.00	3.30	1.00	1.24	5.00	4.50
300	15.00	4.00	1.00	1.24	5.50	5.00

ASSUMPTIONS

SETTLING SALT /CAPITA /DAY STORAGE - TWO YEARS 0.078m<sup>2</sup>

DIGESTION: -0.0425m<sup>2</sup>/CAPITA

NOTE - VOLUME SHOWN INCLUSIVE OF SCUM 300M

*V.P. St. Andre*  
 V.P. Secretary  
 V. P. St. Andre (Goa Velha)  
 Tiswadi - Goa



ARCHITECTS SIGN:  
*Bryan J. Soares*  
 Bryan J. Soares  
 Reg. No. CA/89/12085  
 AR/0031/2010

CLIENTS SIGN:  
*[Signature]*

ARCHITECTS:  
**SOARES & ASSOCIATES**  
 G-1, VIKAS BUILDING,  
 18TH JUNE ROAD,  
 PANJIM, GOA.  
 PH./FAX : 2228040  
 e-mail: soares88@gmail.com