


Luxurious 3 BHK Residences at Vasco da Gama - Goa
by team



Your exclusive key to a greener future is here!

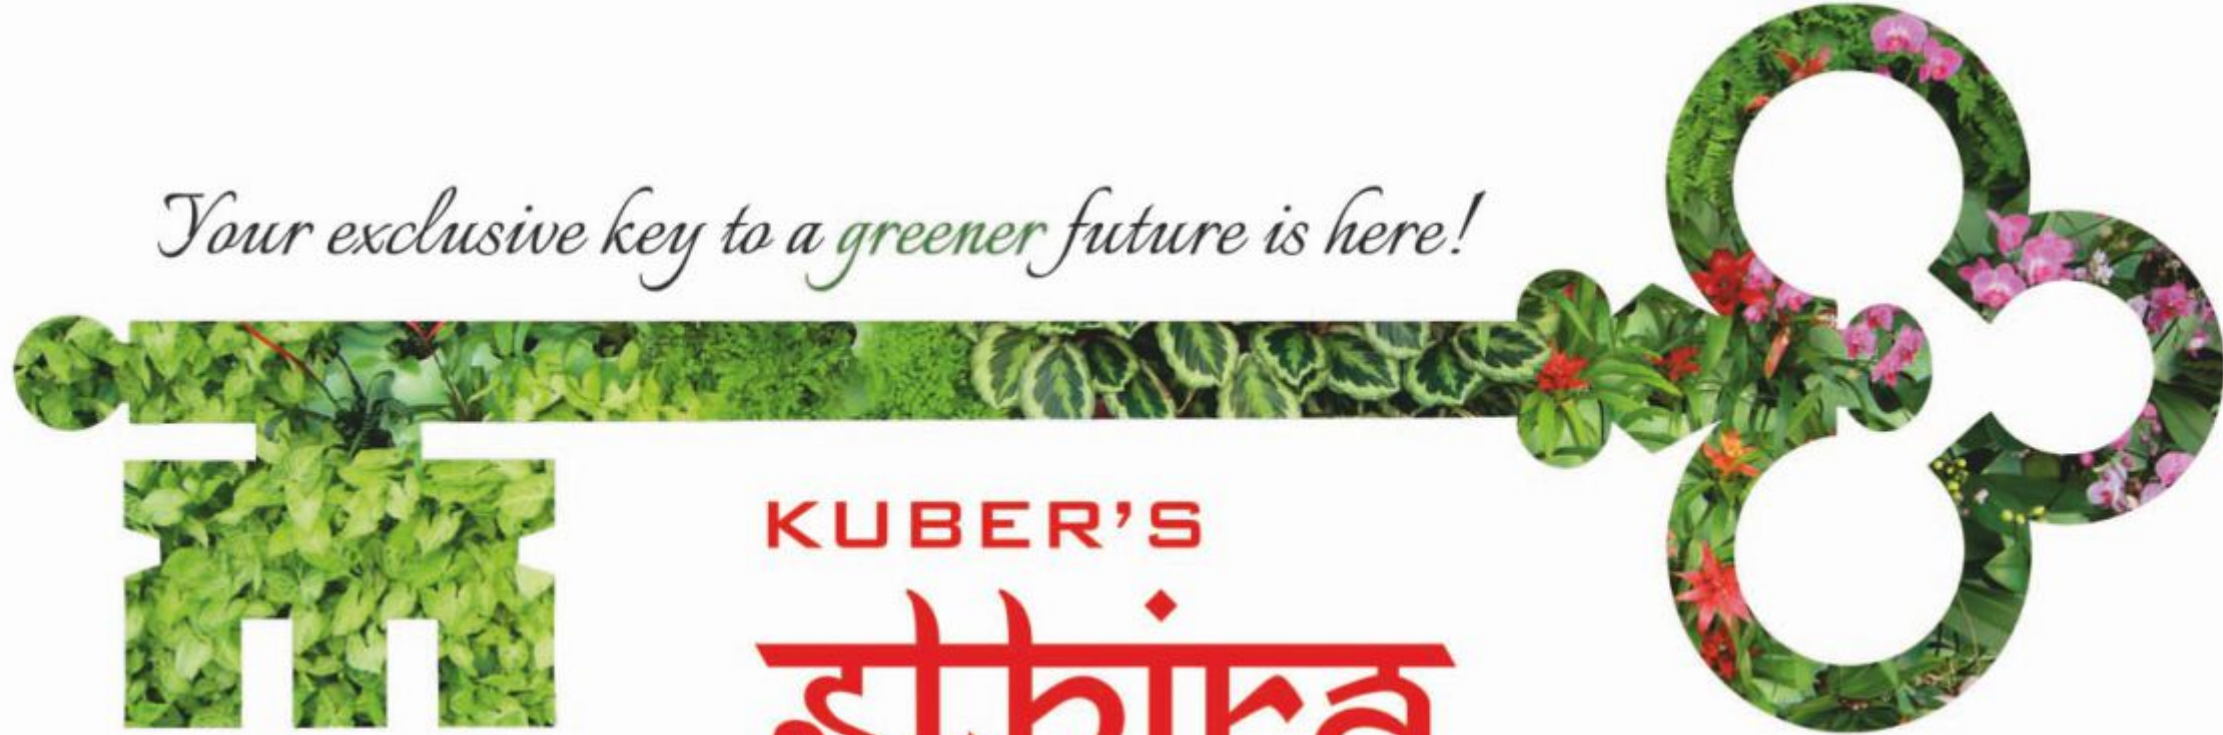

KUBER'S
इतिहास

a signature project by

KAPIL M. BETGIRI

WELCOME!



Artist's Impression of Entrance gate area

Kuber Builders and developers brings you their latest project, 'KUBER'S STHIRA' at Vasco da Gama - Goa.

Ideally located in Vasco city, the homes are at a walking distance from all urban amenities like schools, colleges, market places and bus stop. Baina beach, Ravindra Bhavan, Railway station, International Airport are a short distance away.

KUBER'S STHIRA, the perfect gift for your family and an investment for generations to enjoy!



Single exclusively residential building consisting of Stilt + 5 Floors offering ultimate privacy with just a two spacious 3BHK residences on each floor.

Every residence has a private open terrace and balcony to enjoy the panoramic mesmeric views that Sthira has on offer!

KUBER'S
इथिरा



Artist's Impression of Building


www.kuber.in

Pamper yourself at the top of the scenic hill and Immerse yourself in sheer luxury with a private garden to engage in

KUBER'S
इथिरा

Spacious Living area which opens onto the patio to entertain friends and family

...and a large Dining area for those family dinners

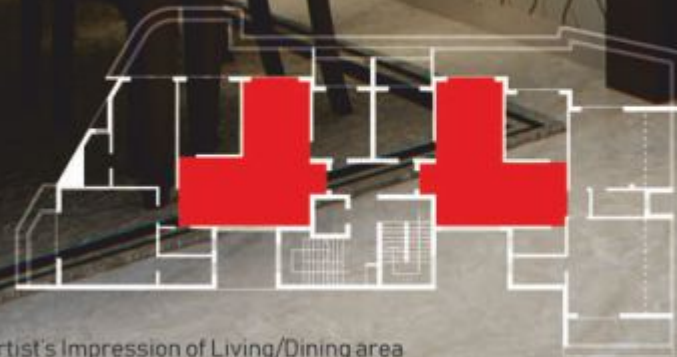

Artist's Impression of Living/Dining area

KUBER'S
इथिरा

The sprawling Master Bedroom opening onto the serene greens

a huge Walk in Closet for the fashionista




Artist's Impression of Master Bedroom

KUBER'S
इथिरा

.... The Villa experience with the convenience of an apartment

Covered patios and semi open terraces with special emphasis on soft and hard landscaping, vertical garden wall to give that COSY garden feel.

Artist's Impression of this area

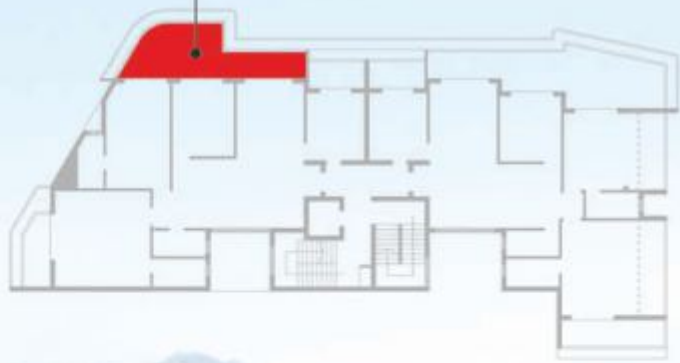



Artist's Impression of this area

.... The Villa experience
with the convenience of an apartment

Covered patios and semi
open terraces with special
emphasis on soft and hard
landscaping and vertical garden wall.

Pebbles flooring intermingled
with wooden style flooring for that
uber cool styling




Artist's Impression
of this area

Covered patios with special emphasis on soft and hard landscaping and vertical garden wall.

Pebbles flooring intermingled with wooden style flooring for that uber cool styling

Vertical Garden walls and deep planter boxes

Artist's Impression of this area

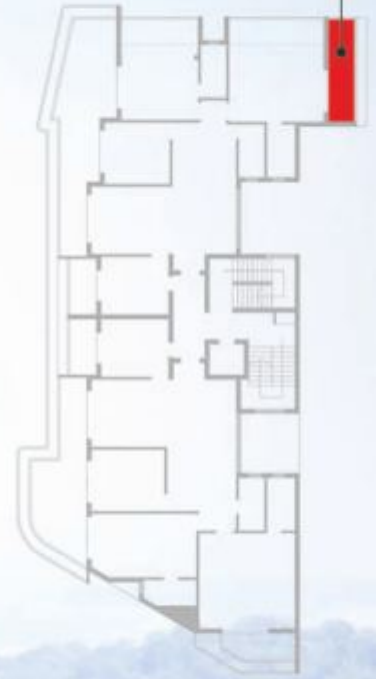

Glass Railing for uninterrupted view

Covered patios with special emphasis on soft and hard landscaping and vertical garden wall.

Pebbles flooring intermingled with wooden style flooring for that uber cool styling



Especially designed to maximise space and privacy, the project is executed with the best of specifications and great attention to detail and outfitted with premium features and finishes.



Disclaimer: the furniture shown in the plans/images is for representation purpose only and is not part of standard sale consideration.





Especially designed to maximise space and privacy, the project is executed with the best of specifications and great attention to detail and outfitted with premium features and finishes.

Disclaimer: the furniture shown in the plans/images is for representation purpose only and is not part of standard sale consideration.

KUBER'S
इतिहा

Apartments Type - B




Actual picture from the site

Actual picture from the site



Location Plan

Not to scale

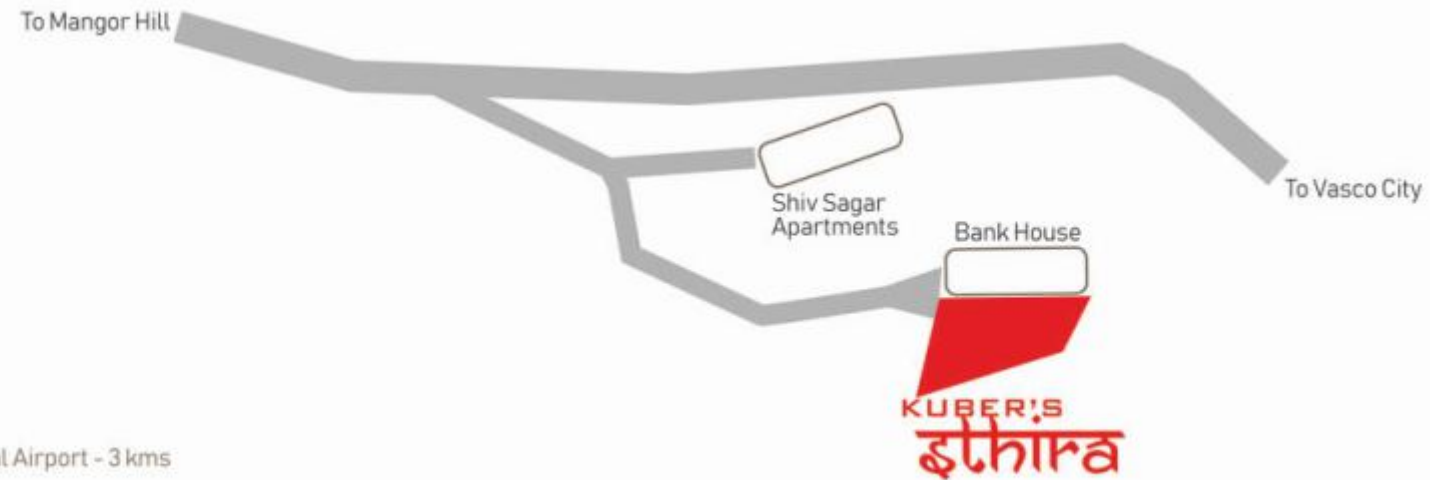

Approximate Distances

Baina Beach - 2 Km Port - 2 km
Railway Station - 1Km Dabolim International Airport - 3 kms

FOR BOOKINGS & ENQUIRIES CONTACT



Mr. Anand : 9552161262 / 7350446007 / 0832-2500058 / 588

Address : Off : #102, first floor, Kuber's Narayani Bldg., Near Ravindra Bhavan,
Baina - Vasco da Gama - Goa 403802

E mail : sales@kuberbuilders.com

Website : www.kuberbuilders.com

PROJECT CONSULTANTS

Architect : Vaibhav Sawant & Associates

RCC Consultant : Vidhyadhar Kakodkar