


AREA CALCULATIONS

FLOOR	TOTAL BUILTUP AREA	F.A.R. AREA	FLOOR AREA DETAILS				TOTAL AREA FREE
			BASEMENT P.	BALCONY	OPEN TERRACE	STAIRCASE+LIFT+LOBBY	
BASEMENT FLOOR AREA	633.14 SQMT	-	598.71 SQMT	-	-	34.43 SQMT	633.14 SQMT
GROUND FLOOR AREA	355.51 SQMT	268.09 SQMT	-	-	-	89.42 SQMT	89.42 SQMT
FIRST FLOOR AREA	343.57 SQMT	265.30 SQMT	-	7.74 SQMT	-	70.53 SQMT	78.27 SQMT
SECOND FLOOR AREA	345.52 SQMT	225.12 SQMT	-	36.06 SQMT	5.55 SQMT	78.79 SQMT	120.40 SQMT
THIRD FLOOR AREA	341.35 SQMT	225.12 SQMT	-	34.24 SQMT	3.20 SQMT	78.79 SQMT	116.23 SQMT
FOURTH FLOOR AREA	345.52 SQMT	225.12 SQMT	-	36.06 SQMT	5.55 SQMT	78.79 SQMT	120.40 SQMT
FIFTH FLOOR AREA	341.35 SQMT	225.12 SQMT	-	34.24 SQMT	3.20 SQMT	78.79 SQMT	116.23 SQMT
SIXTH FLOOR AREA	345.52 SQMT	225.12 SQMT	-	36.06 SQMT	5.55 SQMT	78.79 SQMT	120.40 SQMT
SEVENTH FLOOR AREA	341.41 SQMT	151.44 SQMT	-	12.65 SQMT	102.09 SQMT	75.23 SQMT	189.97 SQMT
	3392.89 SQMT	1808.43 SQMT	598.71 SQMT	197.05 SQMT	125.14 SQMT	663.56 SQMT	1584.46 SQMT

WATER TANK FOR DOMESTIC USE
3.9X5.30X2.00

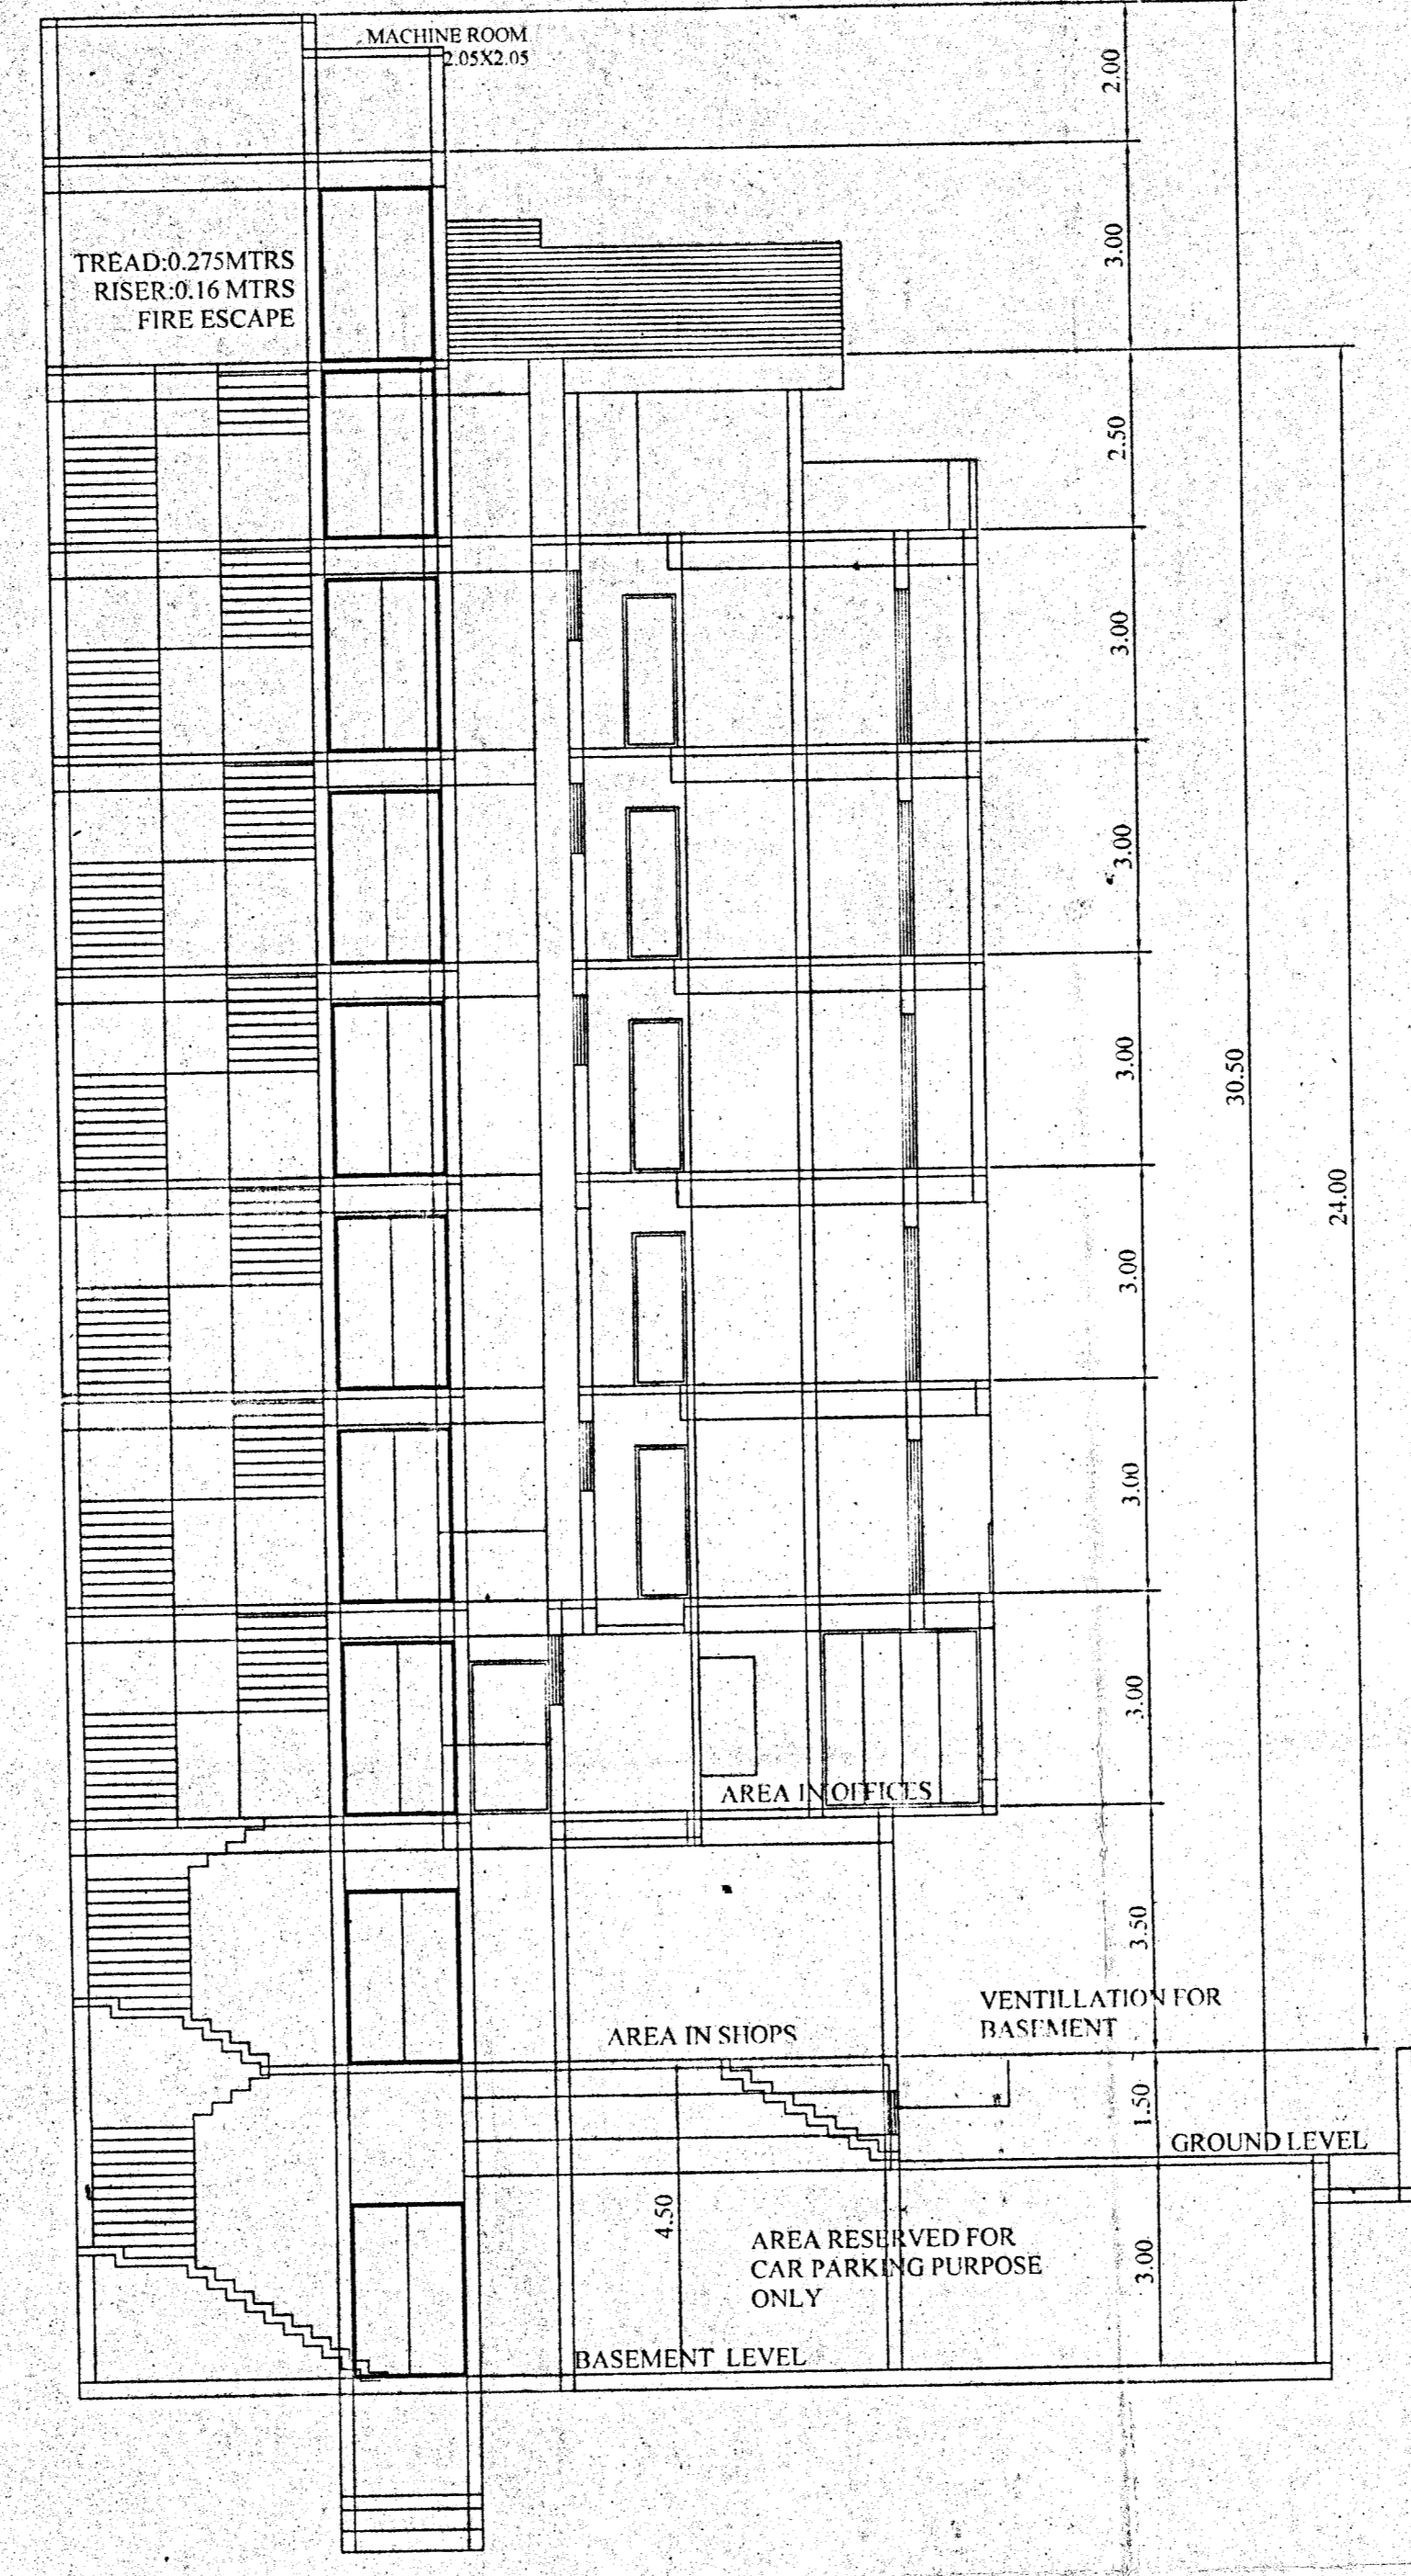

SECTION AT A-A SCALE 1:100


DOORS & WINDOWS SCHEDULE

DESIG.	SIZE	DESCRIPTION
D1	0.75M X 2.20M	GRANITE FRAMED & LAMINATE FINISHED DOOR
D2	0.90M X 2.20M	T.WOOD FRAMED & LAMINATE FINISHED DOOR
D3	1.00M X 2.20M	T.WOOD FRAMED & LAMINATE FINISHED DOOR
D4	1.15M X 2.20M	T.WOOD FRAMED & LAMINATE FINISHED DOOR
RS	2.50M X 2.50M	M.S. ROLLING SHUTTER
V	0.60M X 0.80M	U.P.V.C. LOUVERED VENTILATOR
W2	1.20M X 1.50M	U.P.V.C. FRAMED SLIDING WINDOW
W3	1.20M X 1.50M	U.P.V.C. FRAMED SLIDING WINDOW
W4	1.65M X 1.50M	U.P.V.C. FRAMED FIXED WINDOW
W5	0.60M X 2.00M	U.P.V.C. LOUVERED VENTILATOR
W6	2.00M X 1.50M	U.P.V.C. FRAMED SLIDING WINDOW
W7	3.50M X 2.00M	U.P.V.C. FRAMED SLIDING WINDOW
FD	2.00M X 2.50M	U.P.V.C. OPENABLE/SLIDING PANEL
FE	3.00M X 2.50M	U.P.V.C. OPENABLE/SLIDING PANEL

- NOTES:
- ALL DIMENSIONS ARE IN METERS UNLESS SPECIFIED OTHERWISE
 - WRITTEN DIMENSIONS TO BE FOLLOWED
 - DRAWING TO BE SCALED
 - ARCHITECT SHALL BE CONSULTED FOR DISCREPANCIES IF ANY.
 - ALL DRAWINGS SHALL BE READ IN CO-RELATION WITH THE STRUCTURAL/SERVICES DRAWINGS
 - THIS DRAWING IS COPYRIGHT OF M/S. SANDEEP SAWANT & ASSOCIATES AND IS NOT TO BE REPRODUCED, HANDED OVER TO OTHER PERSON OR USED FOR ANY PURPOSE OTHER THAN THAT FOR WHICH IT HAS BEEN GIVEN OUT.
 - TOILET SLAB TO BE SUNK BY 250MM.



MAIN ROAD ELEVATION SCALE 1:100

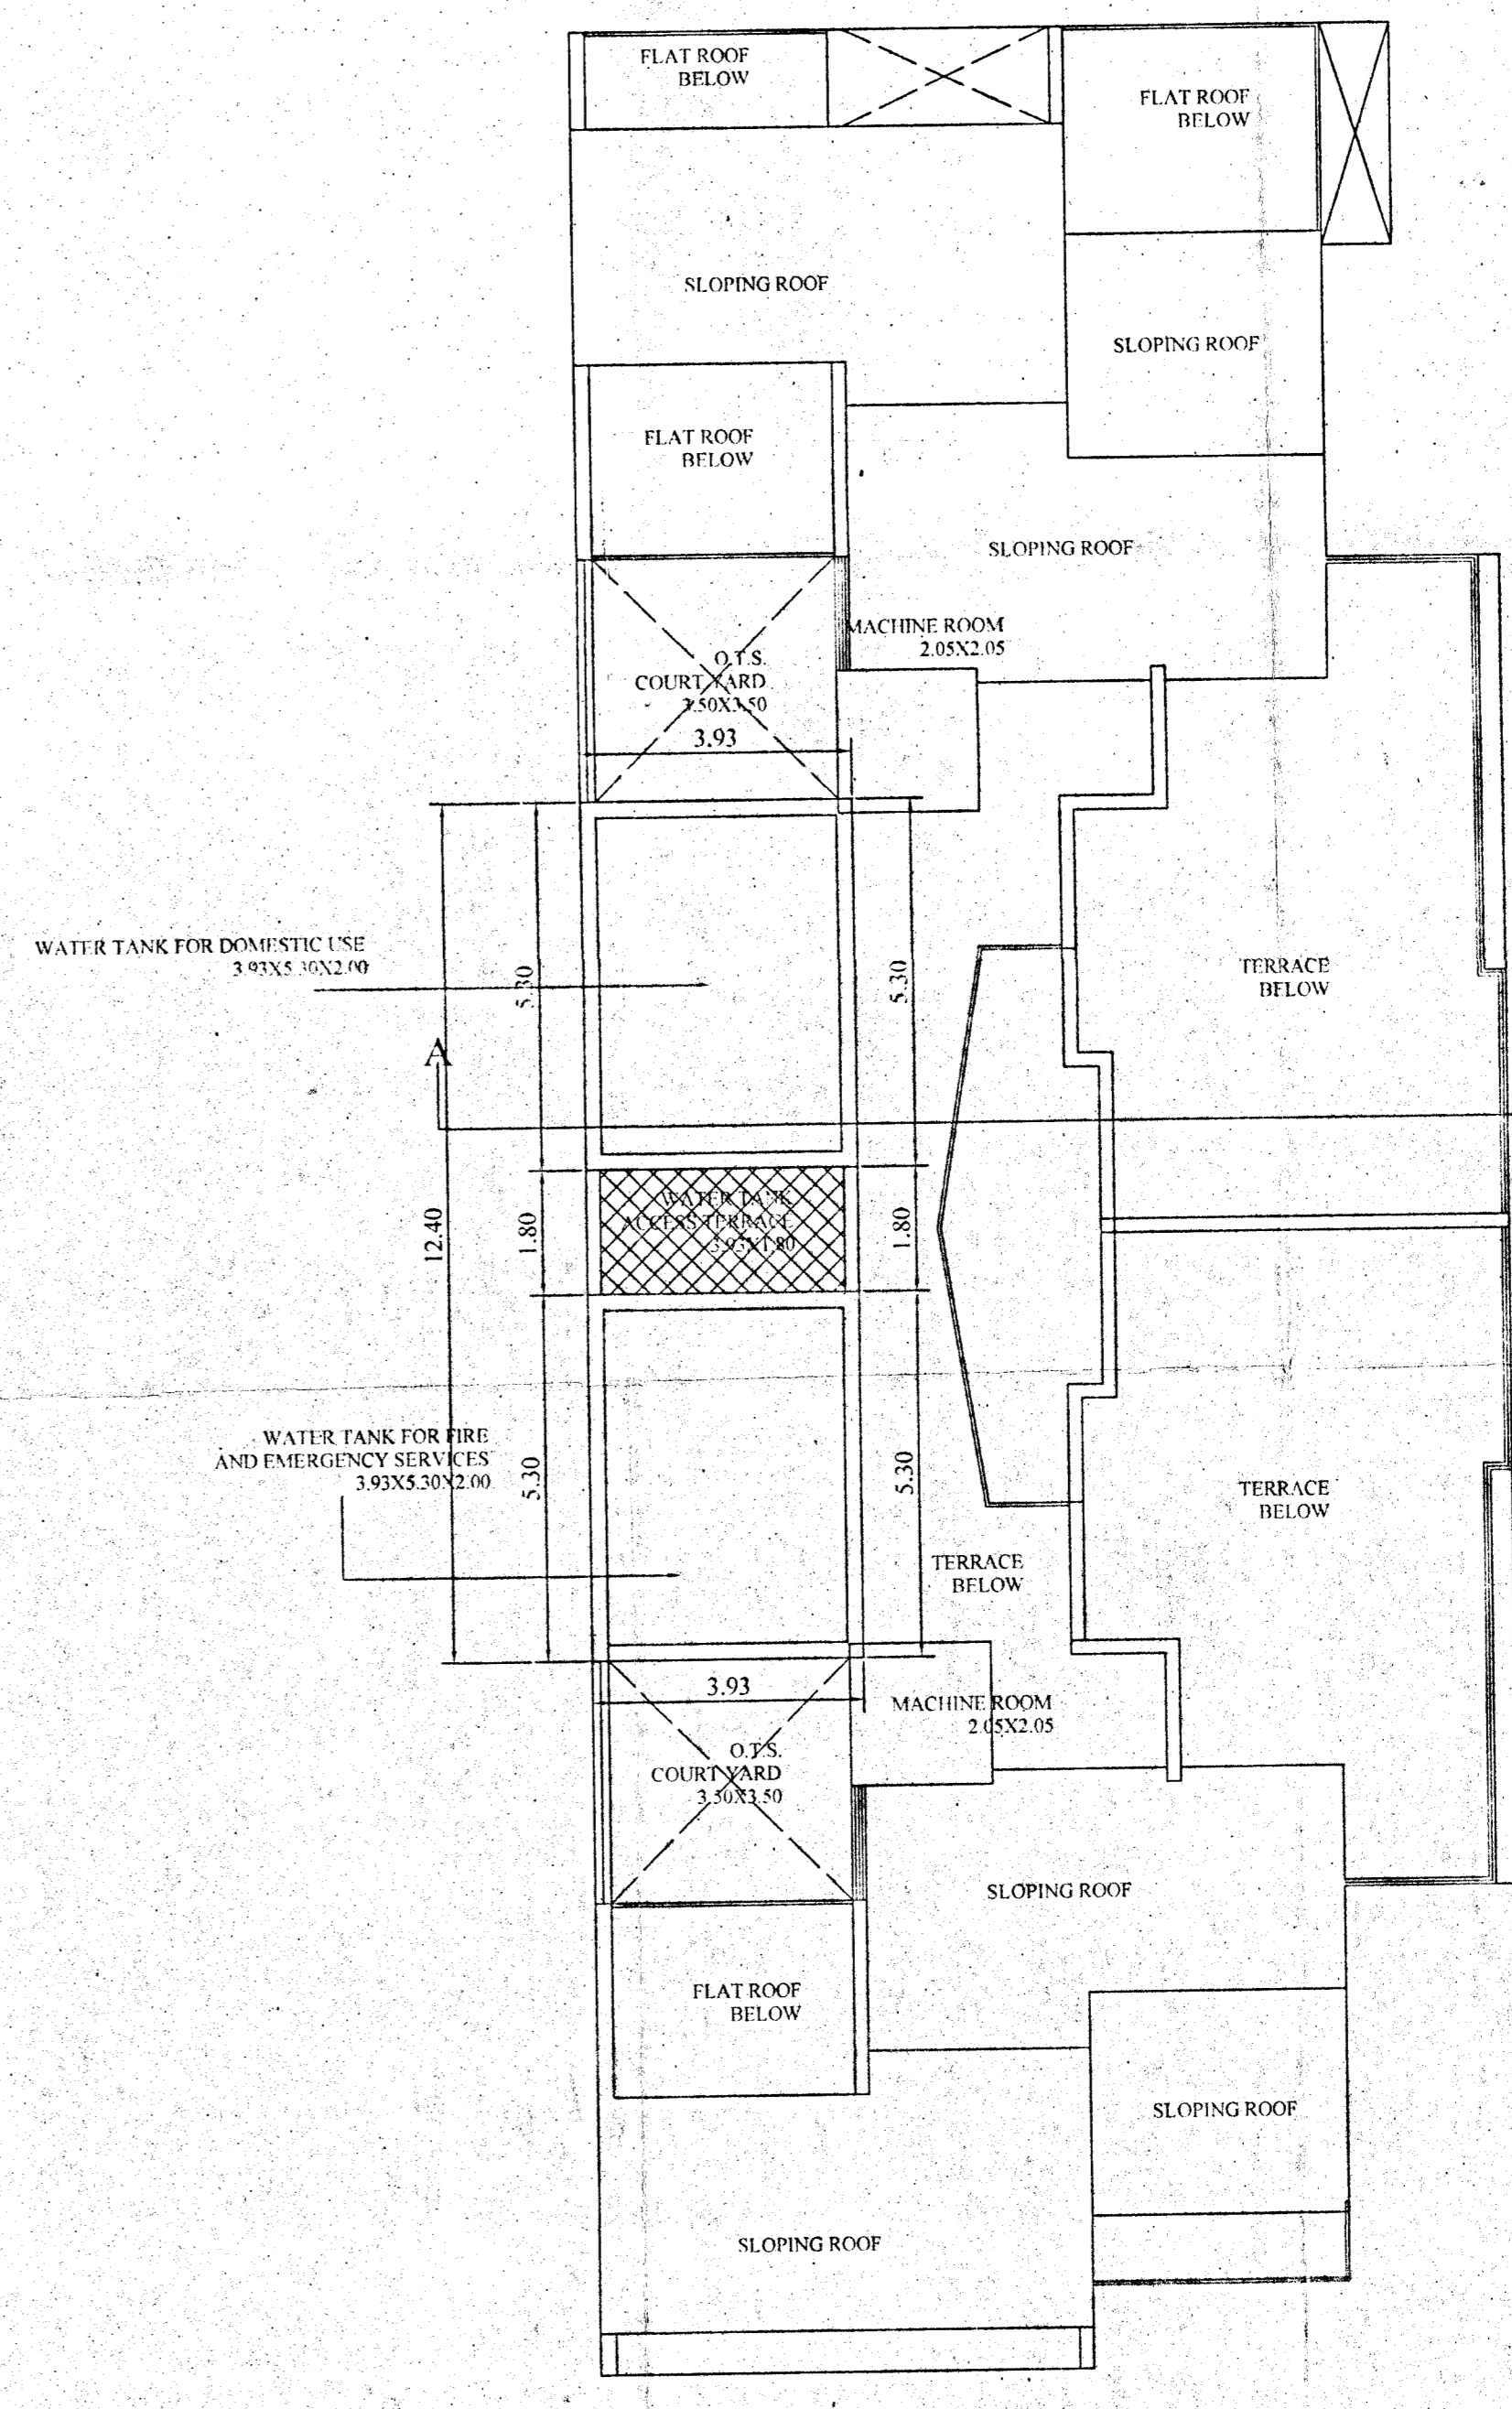

WATER TANK LEVEL PLAN SCALE 1:100

UN HINDERED OPEN TO SKY
6.40 METERS WIDE ACCESS TO EXISTING RESIDENTIAL BUNGALOW

APPROVED FOR DEVELOPMENT PERMISSION
Regd. Order No. 11-C-31 (Vol-1) 2023-24/75
Date: 18.04.2023
MEMBER SECRETARY

OWNER'S SIGN

ARCHITECT

ARCH. SANDEEP SAWANT
PLAN AND PLANNERS,
SHOP NO.12, II FLOOR APNA BAZAAR,
MORUMUGAO TALUKA, GOA.

PROJECT:

PROPOSED COMMERCIAL/RESIDENTIAL BUILDING WITH BASEMENT AND COMPOUND WALL FOR CONFRARIA DE BOM JESUS E DAS SANTAS ALMAS DEIGREJA DE MORMUGAO C/O. M/S. EXPERT BUILDERS PROPRIETOR MR. H. HASAN PILAR AT, VASCO CITY OF MORMUGAO TALUKA, GOA, IN PROPERTY BEARING CHALTA NO. 05 OF P.T. SHEET NO: 92

ARCHITECT SIGNATURE: SANDEEP SAWANT
C.O.A. Reg. No. CA/1064
Reg. No. 1064
P.W.D. DISTRICT MORMUGAO
ARCHITECT/INTERIOR DESIGNER
MUDA, Arch/106

SUBJECT OF DRAWING:

SUBMISSION DRAWING

DEALT: SANDY	CHECKED: SANDEEP
SCALE: 1:100	DATE: 10-03-23
JOB NO:	DRAWING NO: 2/3
	REV. NO: R-0

