

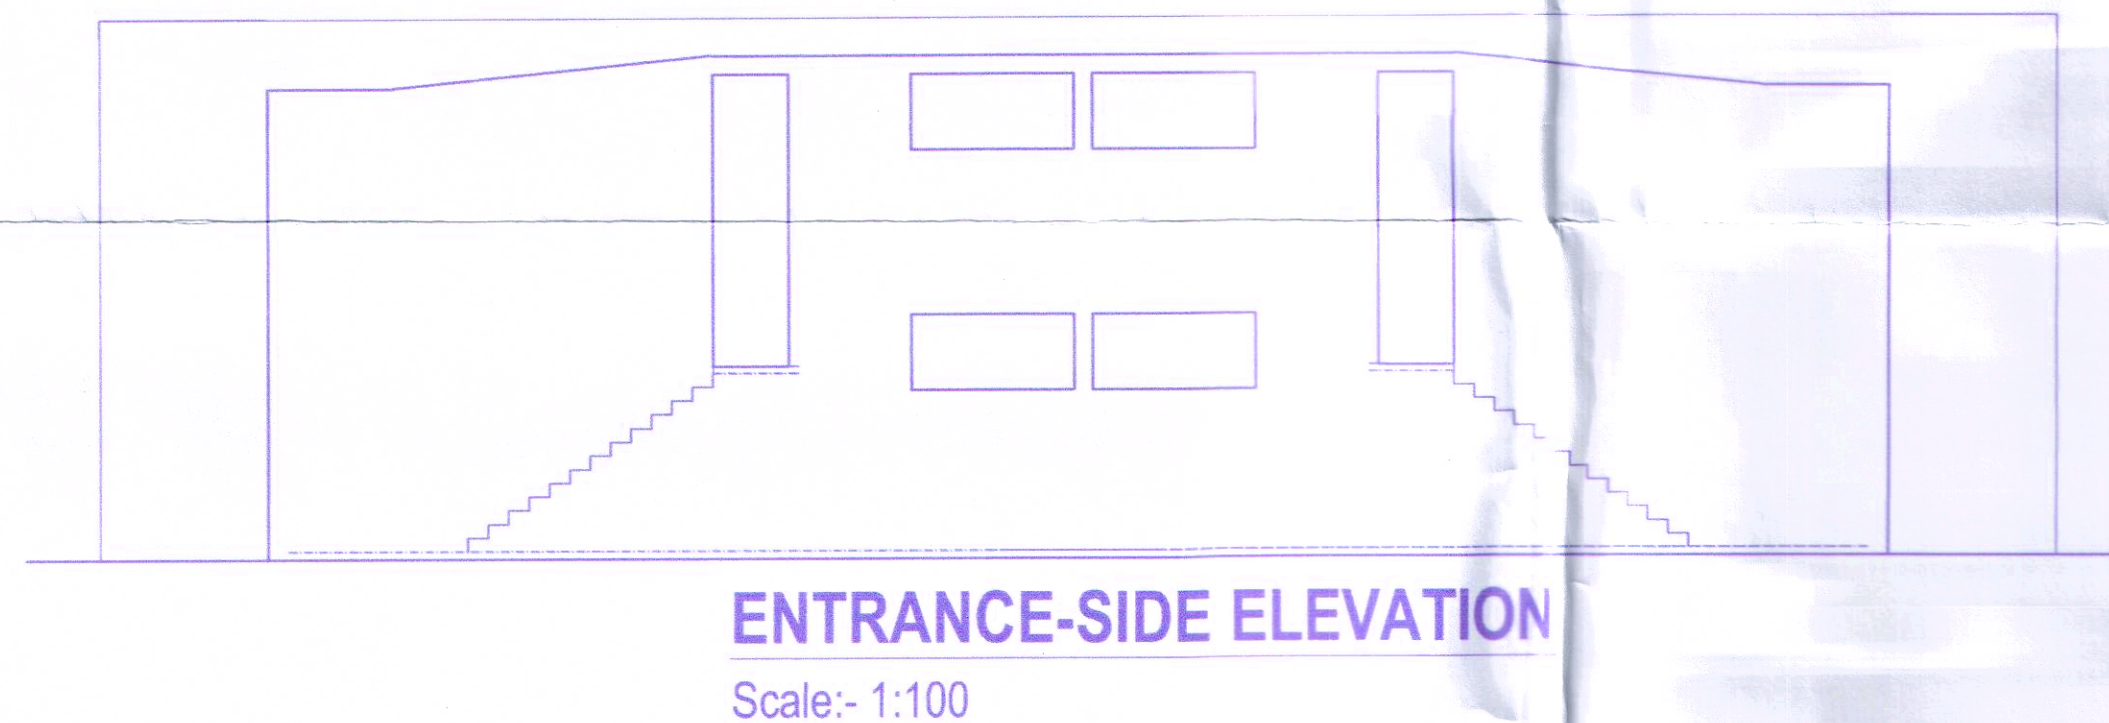
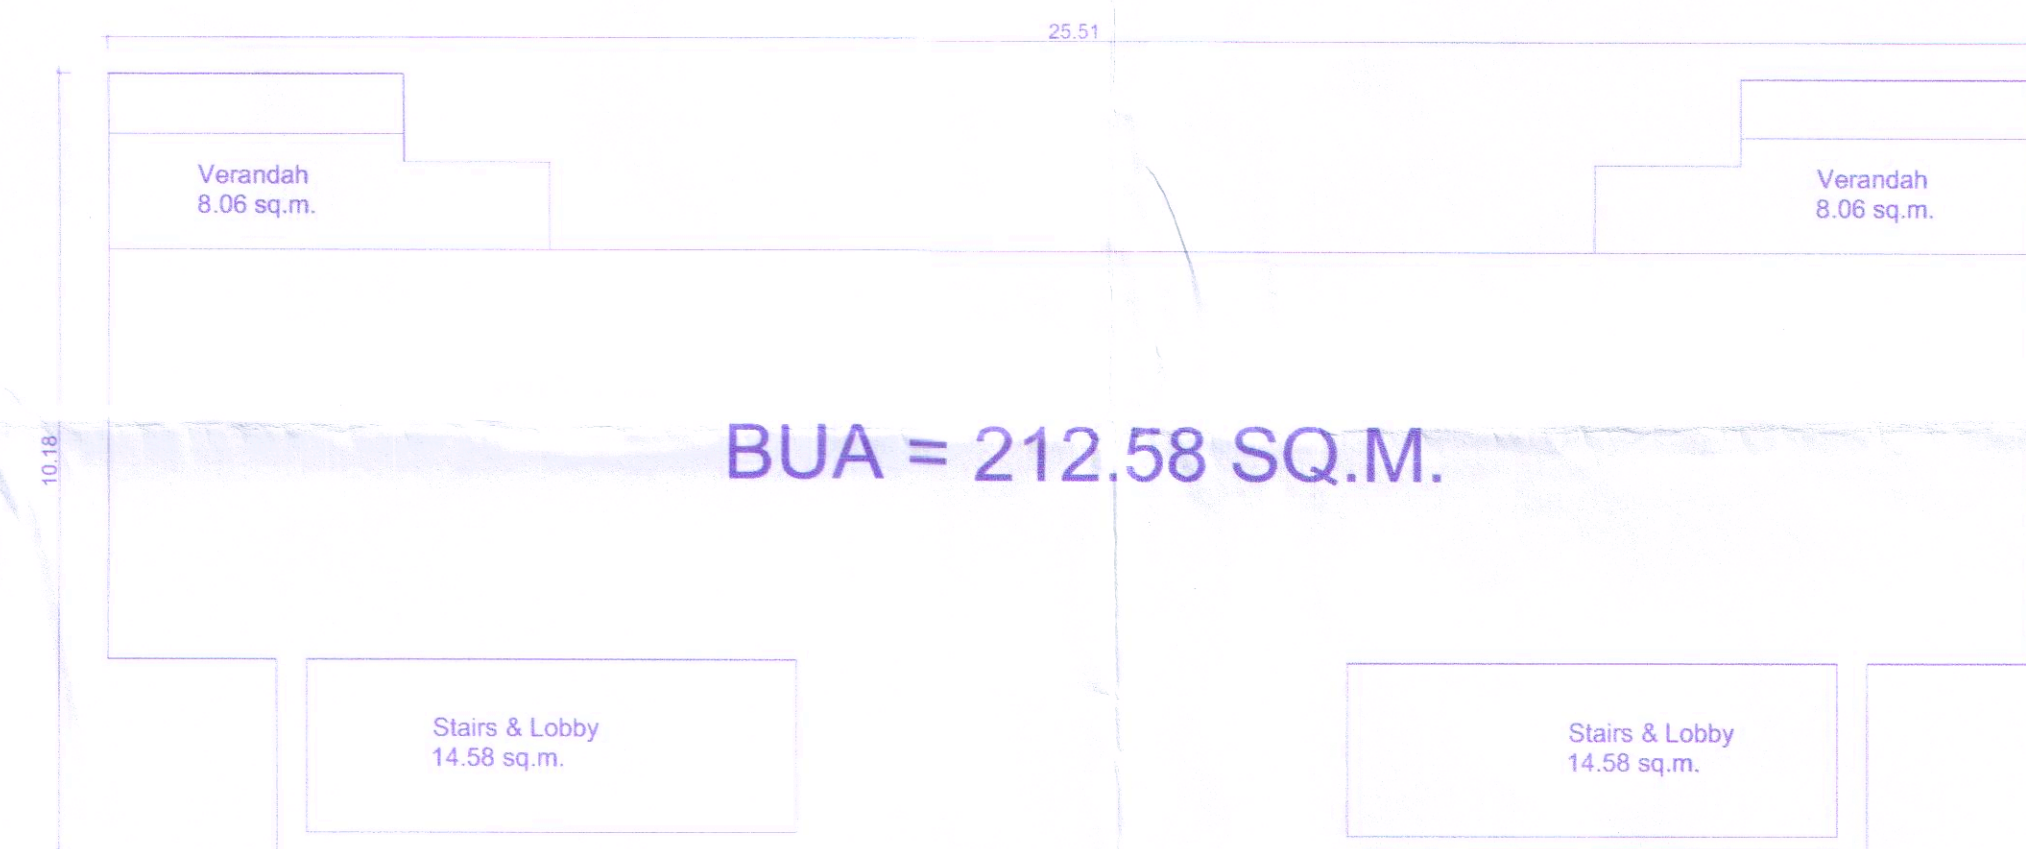
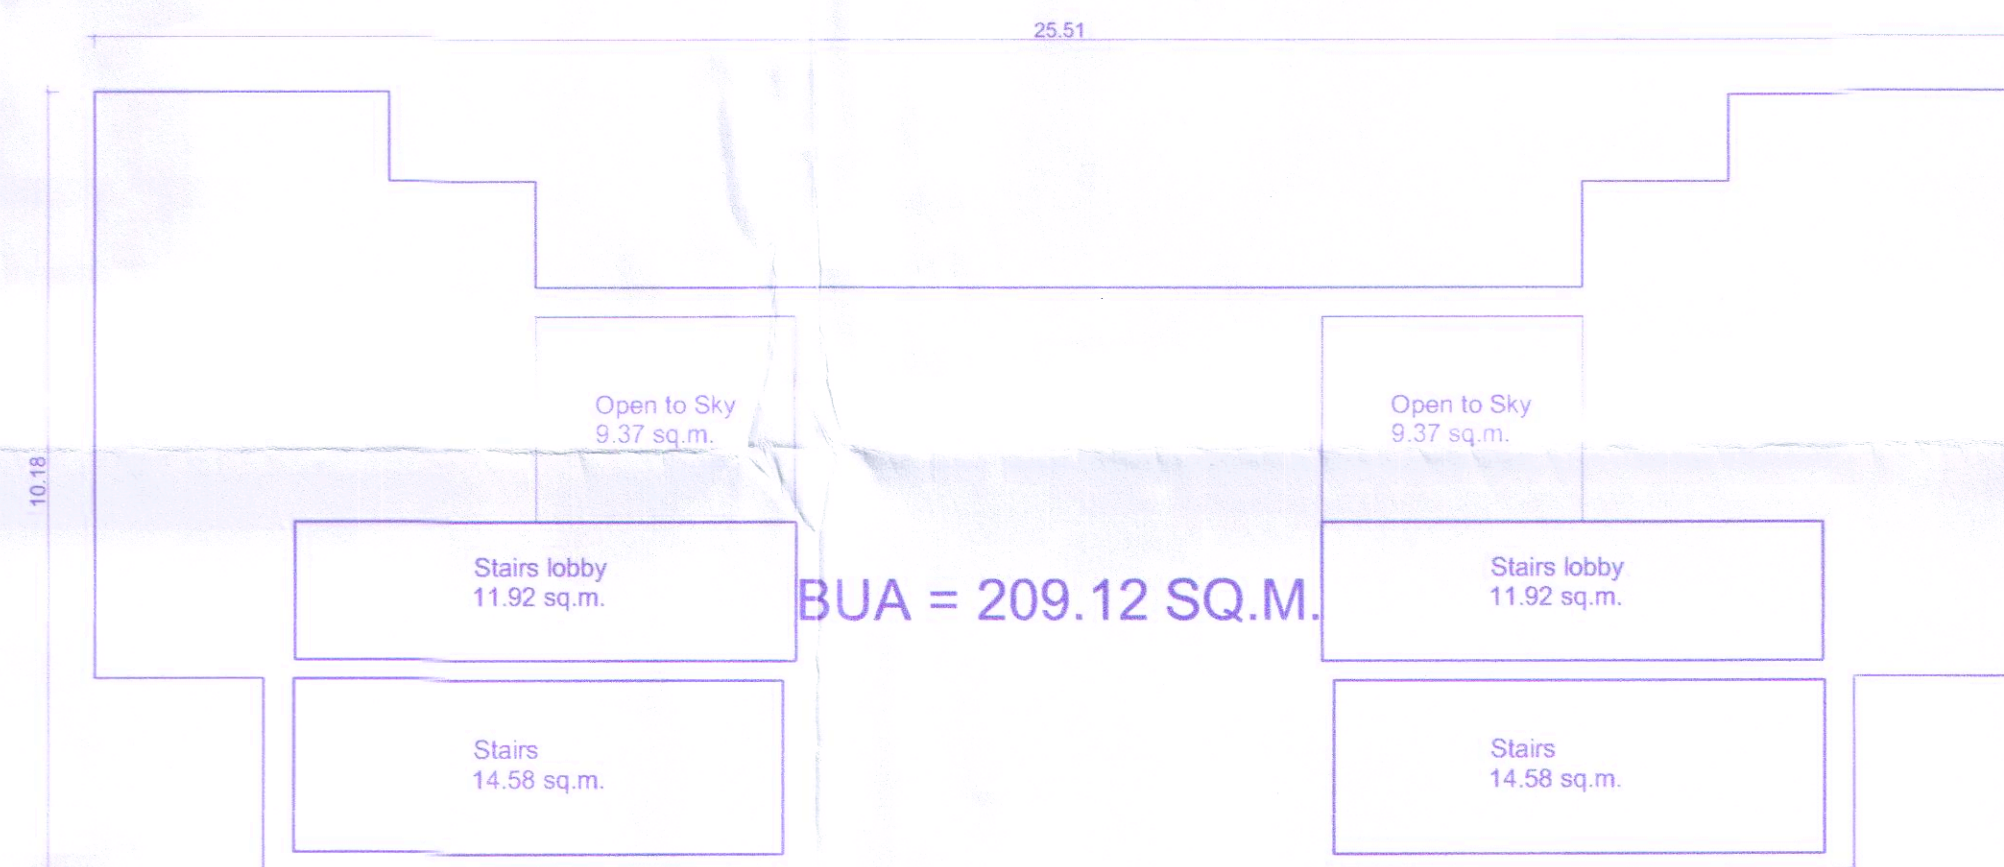
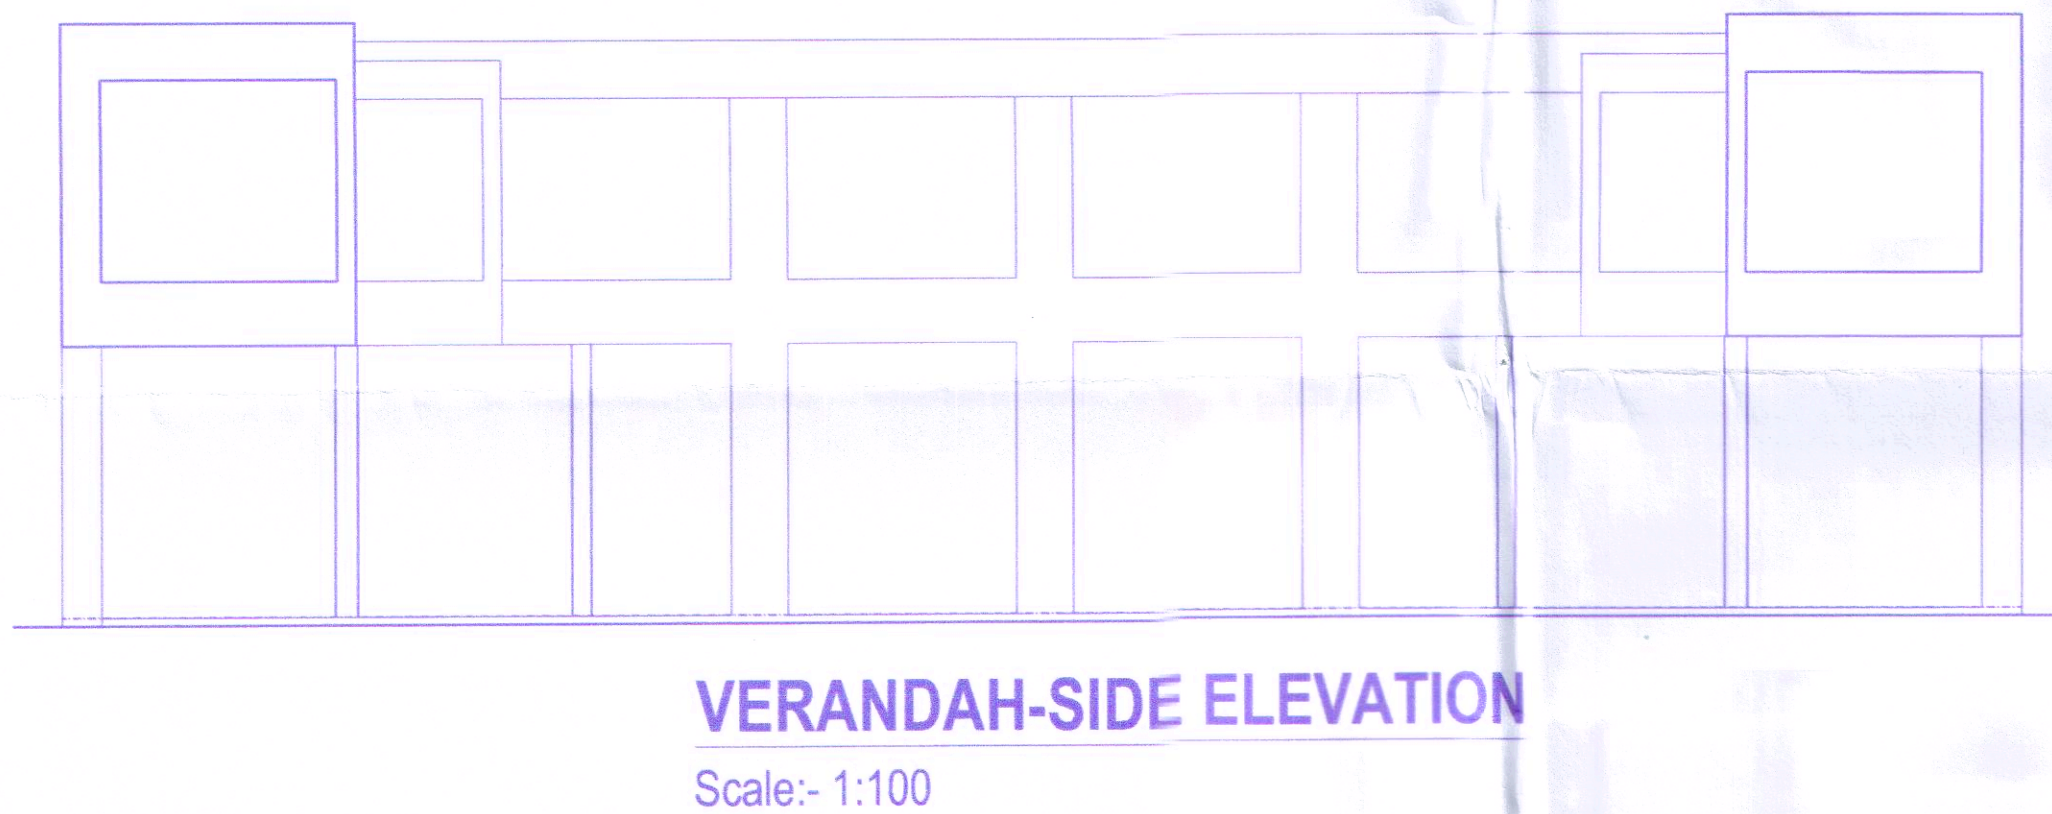
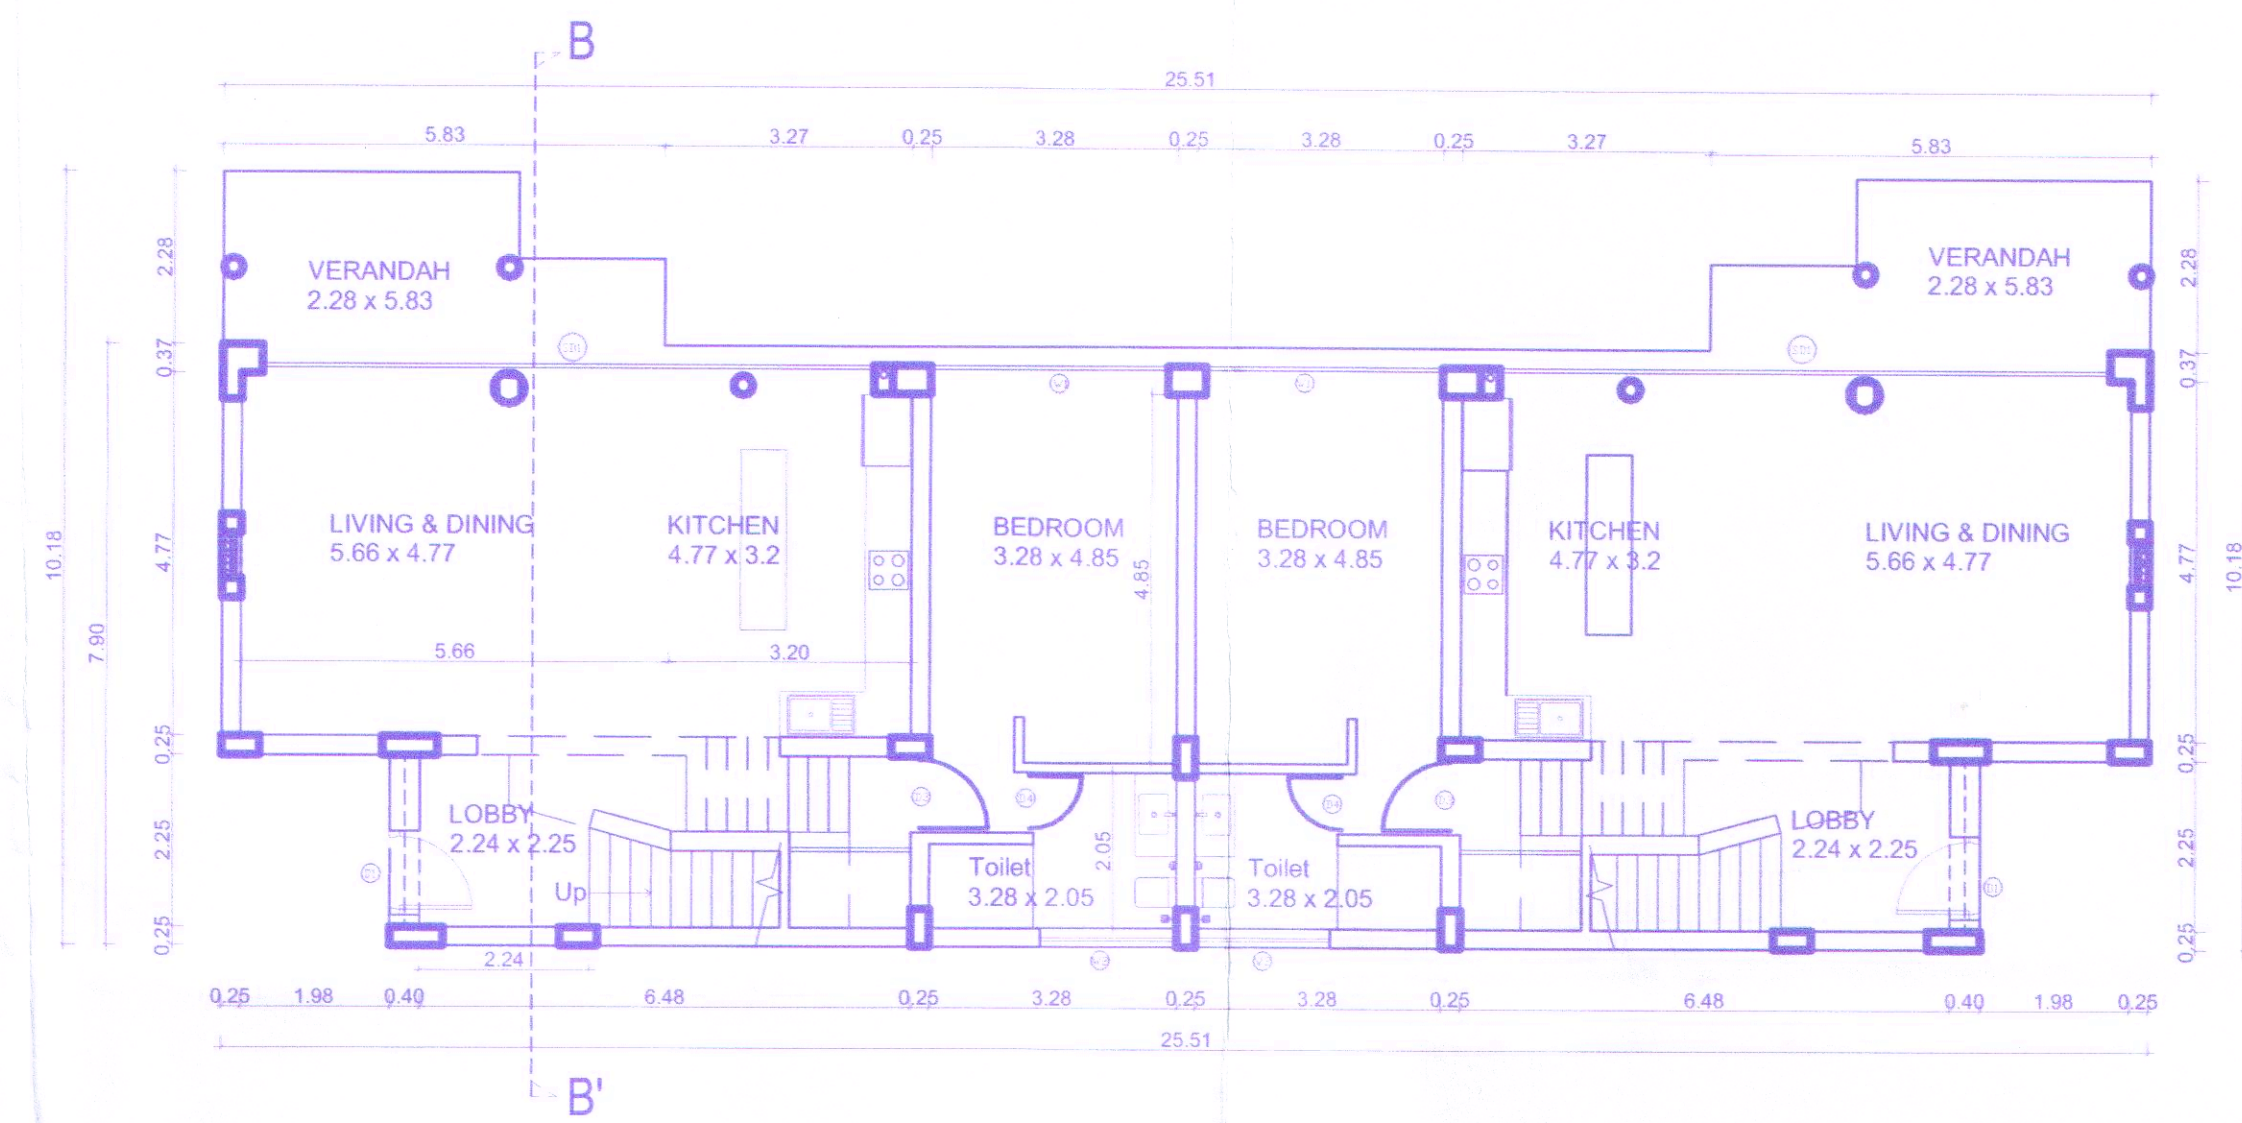
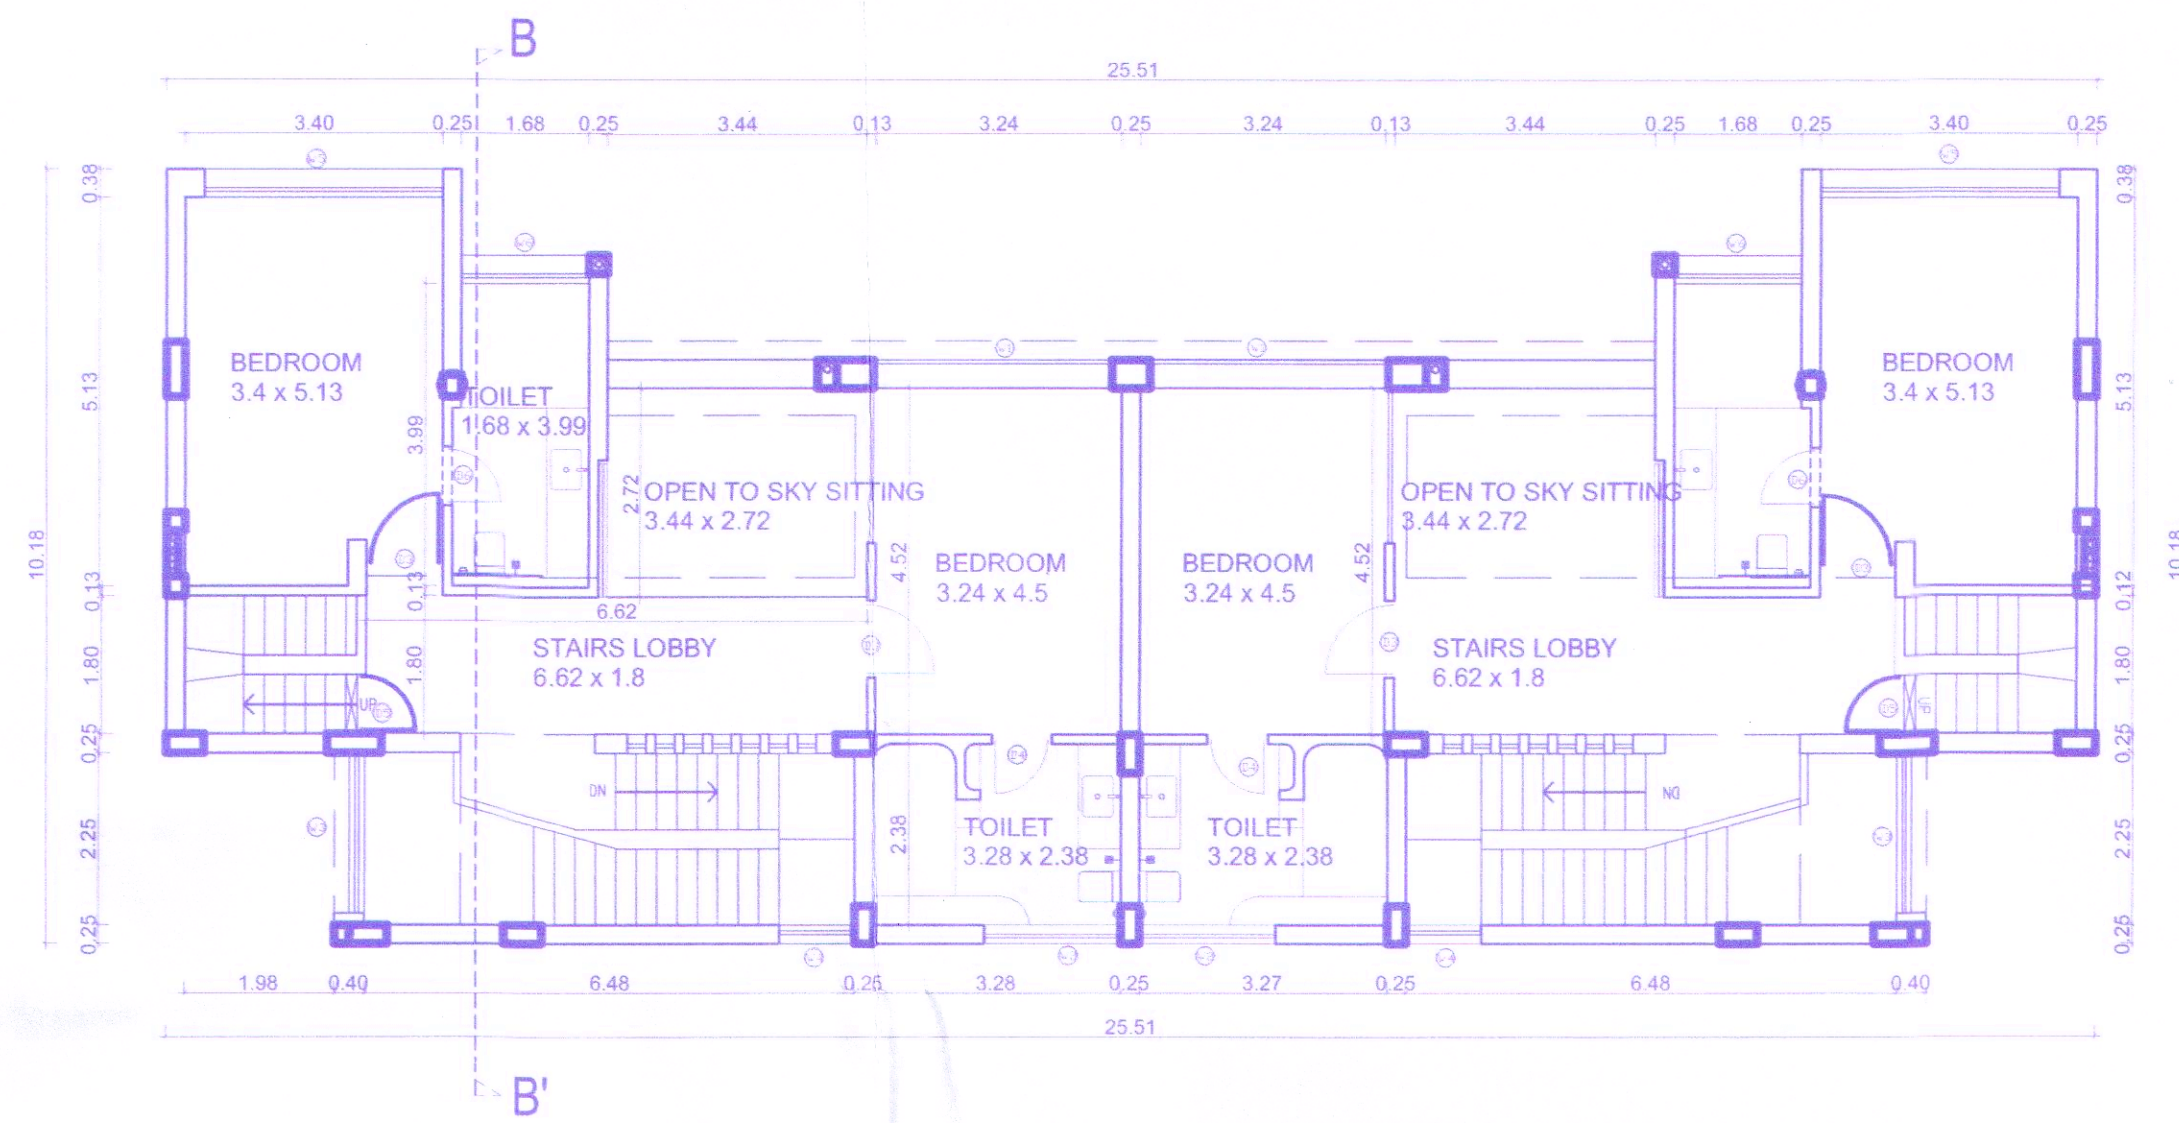


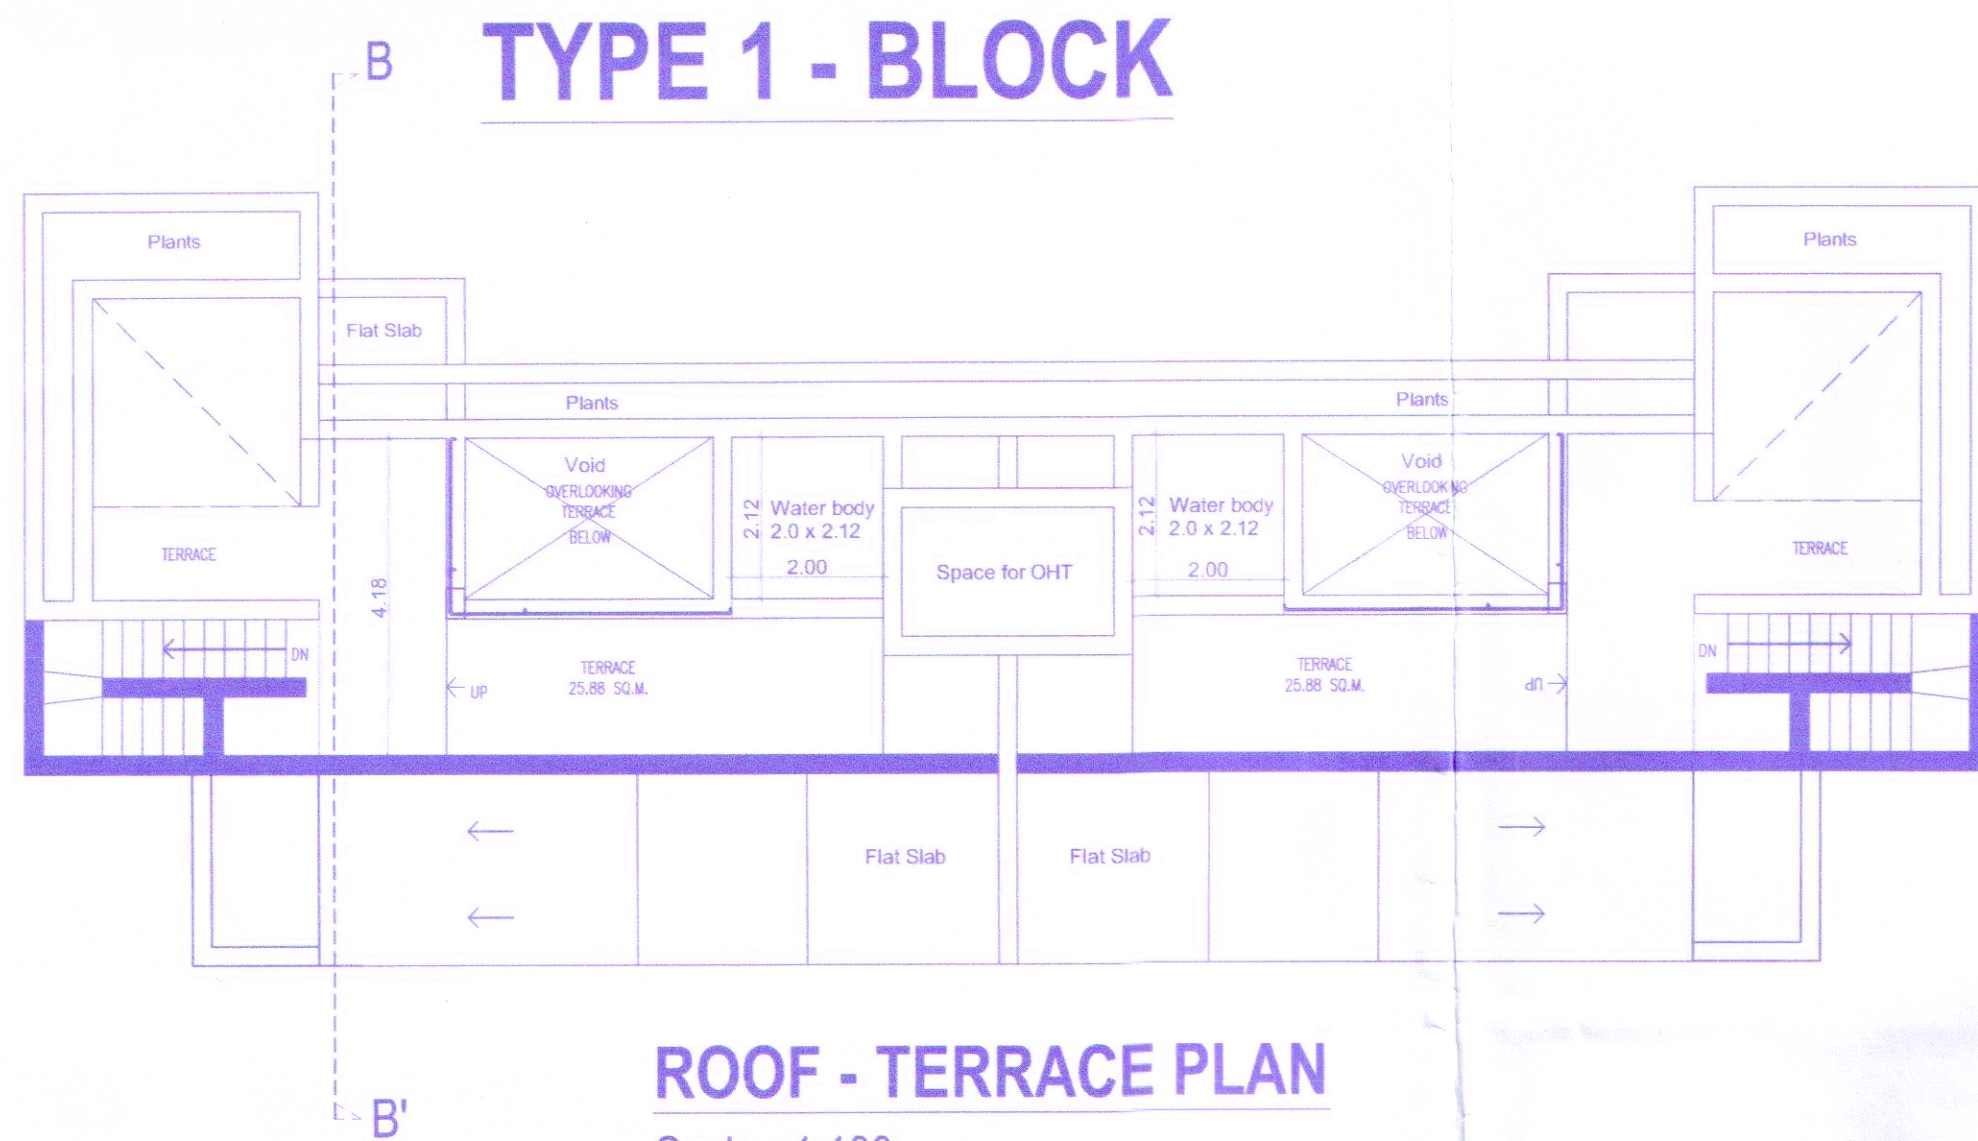

| DOOR WINDOW SCHEDULE |                 |     |             |     |             |
|----------------------|-----------------|-----|-------------|-----|-------------|
| NO.                  | SIZE            | NO. | SIZE        | NO. | SIZE        |
| WIN - NO.            | APPROX. OPENING | D1  | 2900 X 3000 | D2  | 1800 X 1000 |
| D1                   | 1100 X 2675     | W1  | 2100 X 2100 | D3  | 1000 X 2200 |
| D2                   | 750 X 2200      | W2  | 1000 X 3000 | D4  | 775 X 2200  |
| D3                   | 1000 X 2200     | W3  | 1630 X 3000 | D5  | 800 X 2200  |
| D4                   | 800 X 2200      | W4  |             | D6  | 850 X 2200  |
| D5                   | 775 X 2200      | W5  |             |     |             |
| D6                   | 850 X 2200      | W6  |             |     |             |

| AREA STATEMENT - TYPE -1                        |                     |           |      |          |         |                    |
|-------------------------------------------------|---------------------|-----------|------|----------|---------|--------------------|
| FLOORS                                          | TOTAL BUA (sq.mts)  | STAIRCASE | DUCT | CCTV/SER | PASSAGE | NET F.A.R (sq.mts) |
| TYPE 1                                          | 212.58              | -         | -    | -        | -       | 167.30             |
| GROUND FLOOR                                    | 209.12              | -         | -    | -        | -       | 137.38             |
| FIRST FLOOR                                     | 29.16               | -         | -    | -        | -       | 0.0                |
| TERRACE                                         | 51.76               | -         | -    | -        | -       | 168.78             |
| BUA SUBTOTAL                                    | 473.46              | -         | -    | -        | -       | 304.68             |
| TOTAL x 4 NOS.                                  | 1893.84 SQ.M. = BUA | -         | -    | -        | -       | 1218.72 SQ.M.      |
| COVERAGE - 212.58 SQ.M. x 4 NOS. = 850.32 SQ.M. |                     |           |      |          |         |                    |

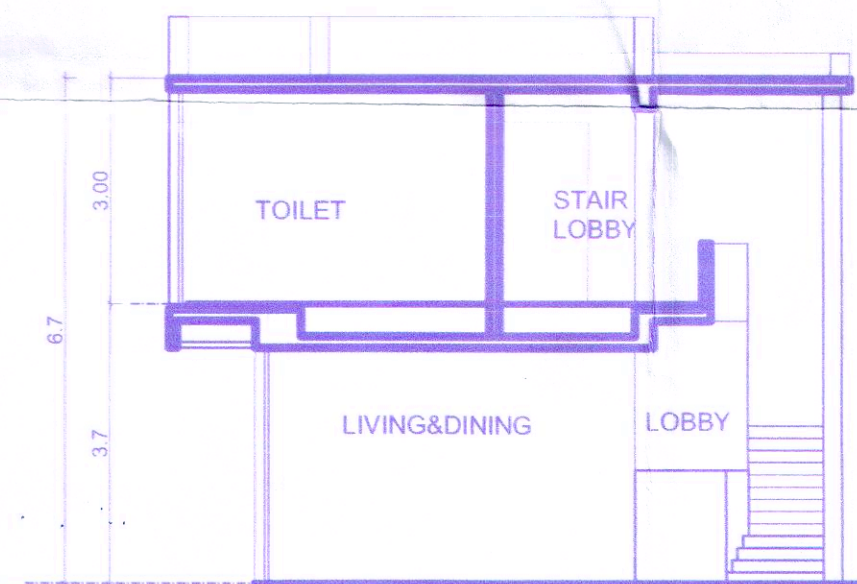

Approved with condition vide L. No. 118/8465/50/74/23/1122 dated 16/10/2023. The conditions laid down vide commission No. 975/2023-24/11/10/2023.

Dy. Town Planner  
Town & Country Planning Dept  
Govt. of Goa, Mapusa

V.P. SECRETARY  
SIOLIM - SODIEM  
BARDEZ - GOA

V.P. SARPANCH  
SIOLIM - SODIEM  
BARDEZ - GOA



PROJECT TITLE:  
PROPOSED CONSTRUCTION OF RESIDENTIAL UNITS  
ALONGWITH POOL & BOUNDARY WALL ON  
AMALGAMATED PROPERTY BEARING SY. NO. 238/6 &  
238/12 OF SIOLIM VILLAGE, SITUATED AT SIOLIM,  
BARDEZ TALUKA, GOA.

FOR- RYAGO HOMES PVT. LTD.

SUBMISSION: DRAWING SHEET NO. 2

OWNER'S SIGN CONSULTANT SIGN

RYAGO HOMES PVT. LTD.

Authorised Signatory

PARESH GAITONDE  
BE(CIVIL) AMIE FIV  
CHARTERED ENGINEER  
T.C.P. Reg. No. ER/0057/2010