
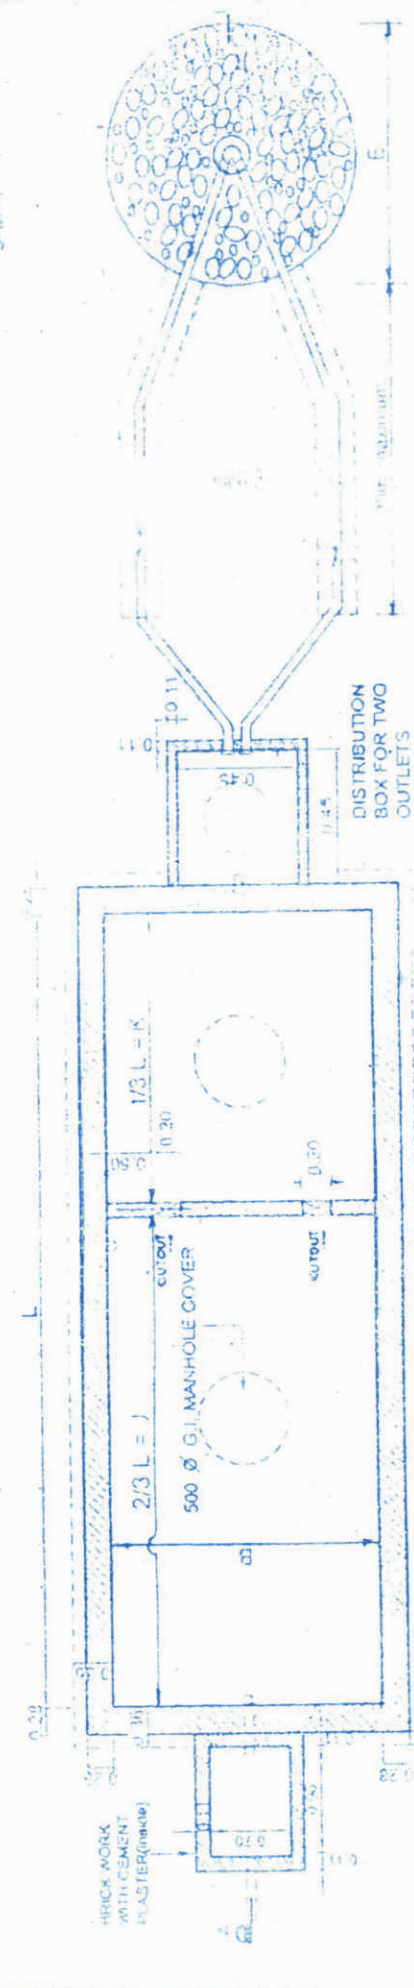


PROPOSED SEPTIC TANK & SOAK PIT FOR ANDRE BUILDERS AT QUELOSSIM, GOA.

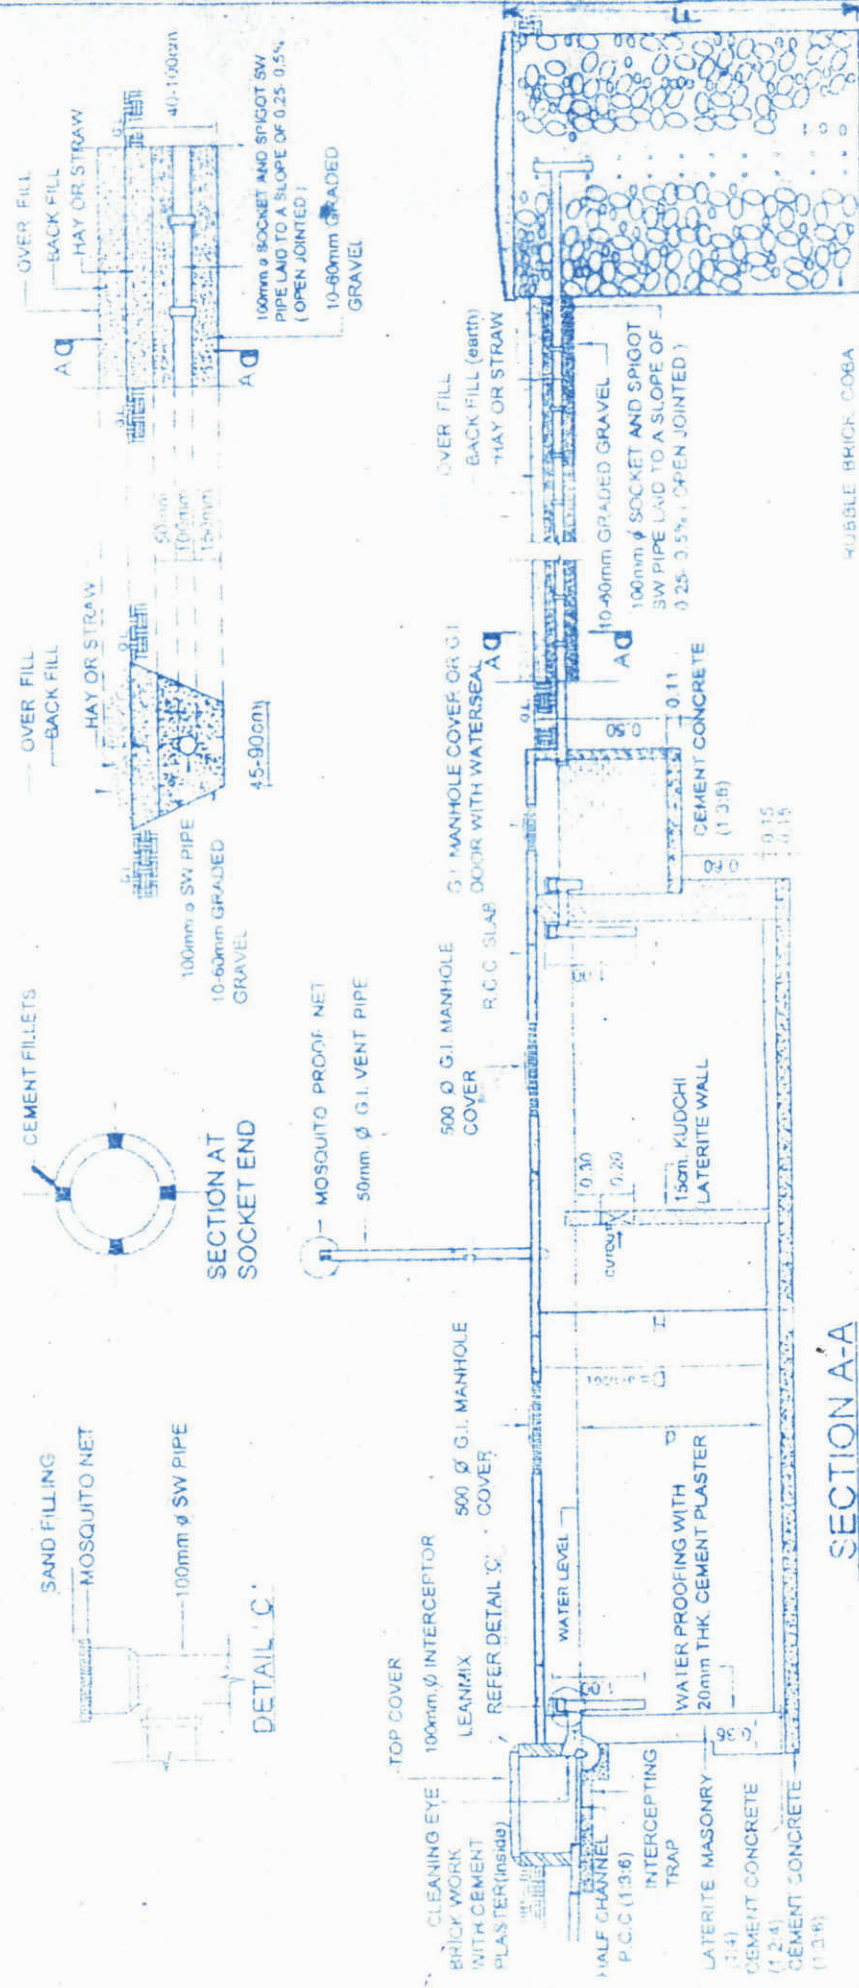

PLAN SEPTIC TANK

SCHEDULE OF DIMENSION

NO. OF USERS	L	B	LIQUID DEPTH CLEANING INTERVAL OF	
			2 YEARS	3 YEARS
5	1.50	0.75	1.00	1.05
10	2.00	0.90	1.00	1.40
15	2.00	0.90	1.30	2.00
20	2.30	1.10	1.30	1.80
50	5.00	2.00	1.00	1.24
100	7.50	2.65	1.00	1.24
150	10.00	3.00	1.00	1.24
200	12.00	3.30	1.00	1.24
300	15.00	4.00	1.00	1.24

SEAL PIT
E F
1.00 1.15
1.00 2.50
1.25 3.25
1.25 3.25
1.25 3.50
4.50 4.15
5.00 4.50
5.00 5.00

Medical Officer In-charge
Primary Health Centre
Cortalim - Goa

SEPTIC TANK FOR 100 USERS

DEEPAK C. GONDAPAK
B.E., M.E., CIV. ENG. INDIA
STRUCTURAL ENGINEER & REGISTERED VALUER
FWD. NO. 7070341
TGP-02/001470341
LG-5, Chasa International, Behind Hotel Le-paz
Vasco-da-Gama, Goa - 400 004.
ARCHITECT / ENGINEER