


Jobs

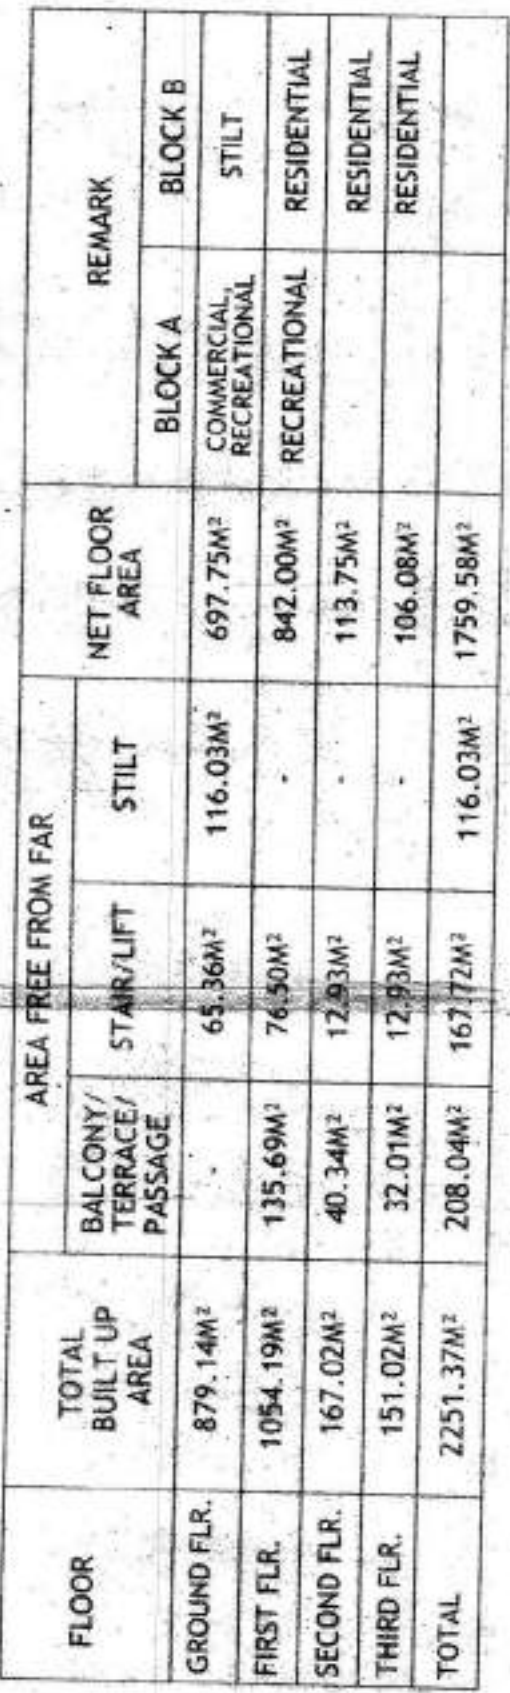


AREA FOR FAR PURPOSE ON GROUND FLOOR
BLOCK A + BLOCK B
= 697.75M²

AREA FOR FAR PURPOSE ON FIRST FLOOR
BLOCK A + BLOCK B
= 842.00M²


AREA FOR FAR PURPOSE ON SECOND FLOOR
BLOCK B
= 113.75M²

AREA FOR FAR PURPOSE ON THIRD FLOOR
BLOCK B
= 106.00M²


FLOOR	TOTAL BUILT UP AREA	AREA FREE FROM FAR			NET FLOOR AREA
		BALCONY/ STAIR/LIFT/ PASSAGE	STAIR/LIFT	STILT	
GROUND FLR.	879.14M ²	-	65.36M ²	116.03M ²	697.75M ²
FIRST FLR.	1054.19M ²	135.69M ²	76.50M ²	-	842.00M ²
SECOND FLR.	167.02M ²	40.34M ²	12.83M ²	-	113.75M ²
THIRD FLR.	151.02M ²	32.01M ²	-	-	106.08M ²
TOTAL	2251.37M ²	208.04M ²	167.72M ²	116.03M ²	1759.58M ²

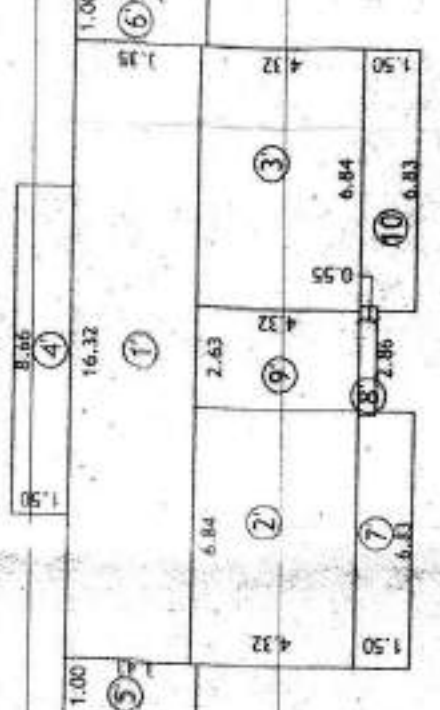


AREA CALCULATIONS ON FIRST & SECOND FLOOR:		
AREA FOR FAP		
1' x 5'2" =	54.57W ²	
2' x 5'2" =	54.57W ²	
3' x 6'4" x 4.32	= 29.54W ²	
4' x 6'4" x 4.32	= 29.54W ²	
(B) (C) (K) (B)	= 113.75W ²	
AREA FREE OF FAP		
5'6" x 1' x 100' x 3.43	= 12.79W ²	
7'10" x 2' x 6.83 x 1.50	= 20.49W ²	
9' x 2' x 6.3 x 4.32	= 11.36W ²	
8' x 2' x 8.6 x 0.95	= 1.57W ²	
(B) (K) (B)	= 53.27W ²	

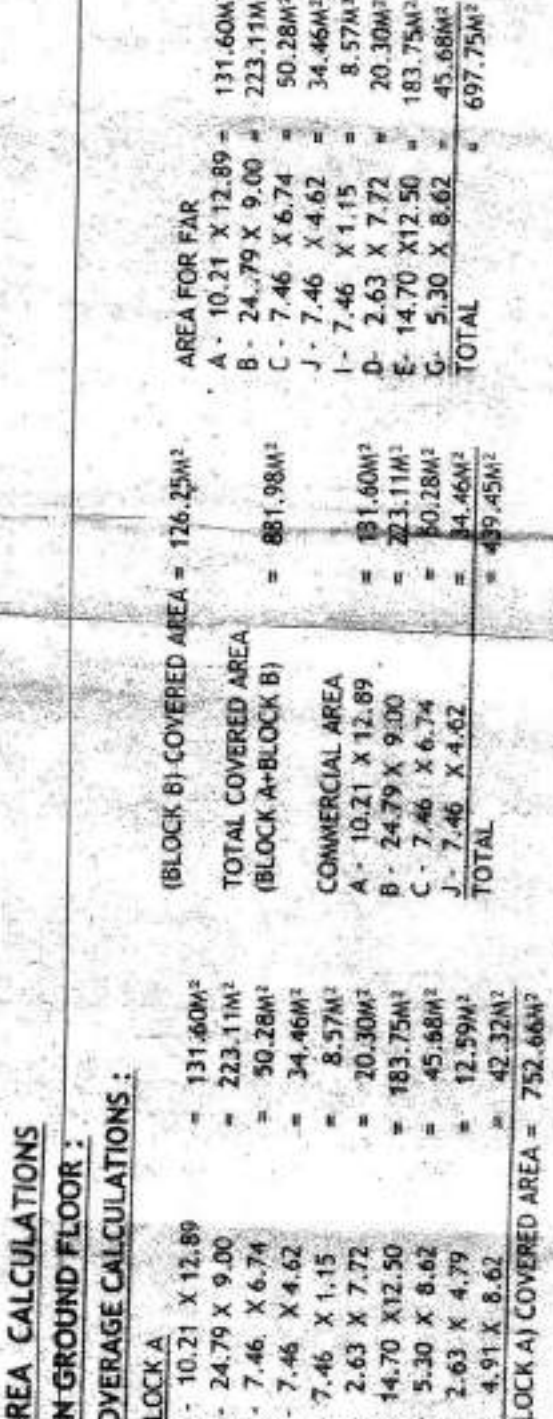


AREA CALCULATIONS	
ON GROUND FLOOR :	OVER GROUND CALCULATION
LOCK A	LOCK A
- 10.21 X 12.89	- 10.21 X 12.89
- 24.79 X 9.00	- 24.79 X 9.00
- 7.46 X 6.74	- 7.46 X 6.74
- 7.46 X 6.62	- 7.46 X 6.62
- 7.46 X 1.15	- 7.46 X 1.15
- 2.63 X 7.72	- 2.63 X 7.72
- 14.70 X 12.50	- 14.70 X 12.50
- 5.30 X 8.62	- 5.30 X 8.62
- 2.63 X 4.79	- 2.63 X 4.79
- 4.91 X 8.62	- 4.91 X 8.62
LOCK A) COVERED AREA =	LOCK A) COVERED AREA =

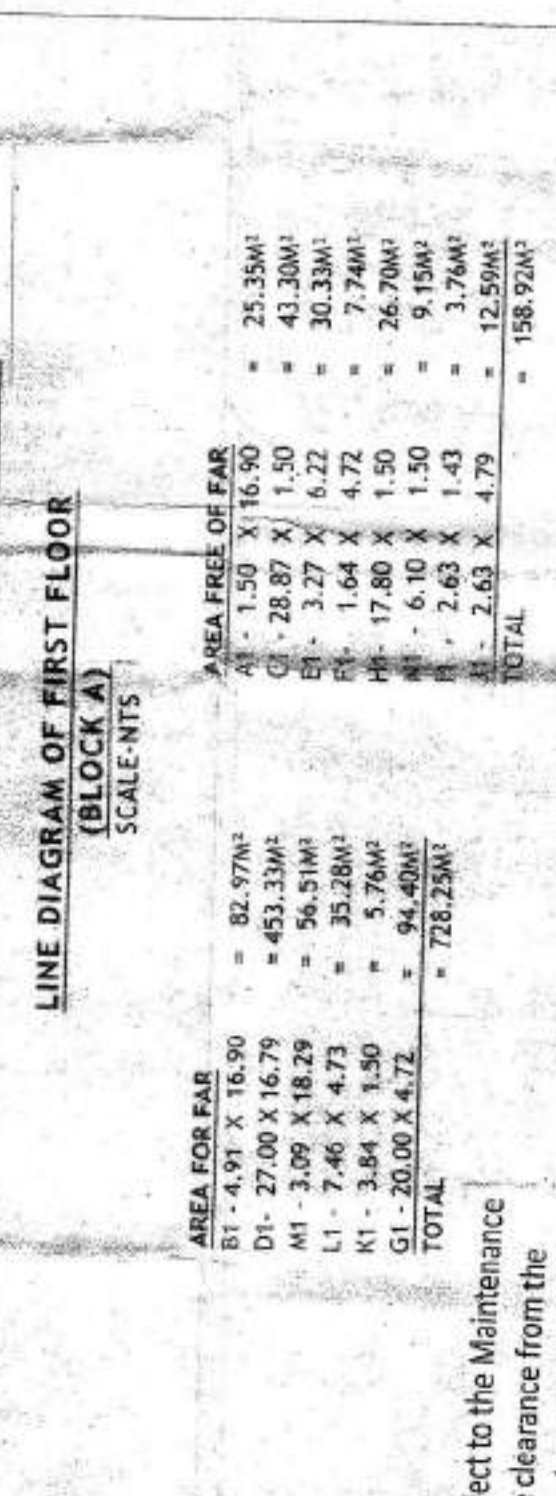

AREA FOR F	
B1 - 4.91 X	D1 - 27.00 X
M1 - 3.09 X	L1 - 7.46 X
K1 - 3.84 X	G1 - 20.00 X
TOTAL	

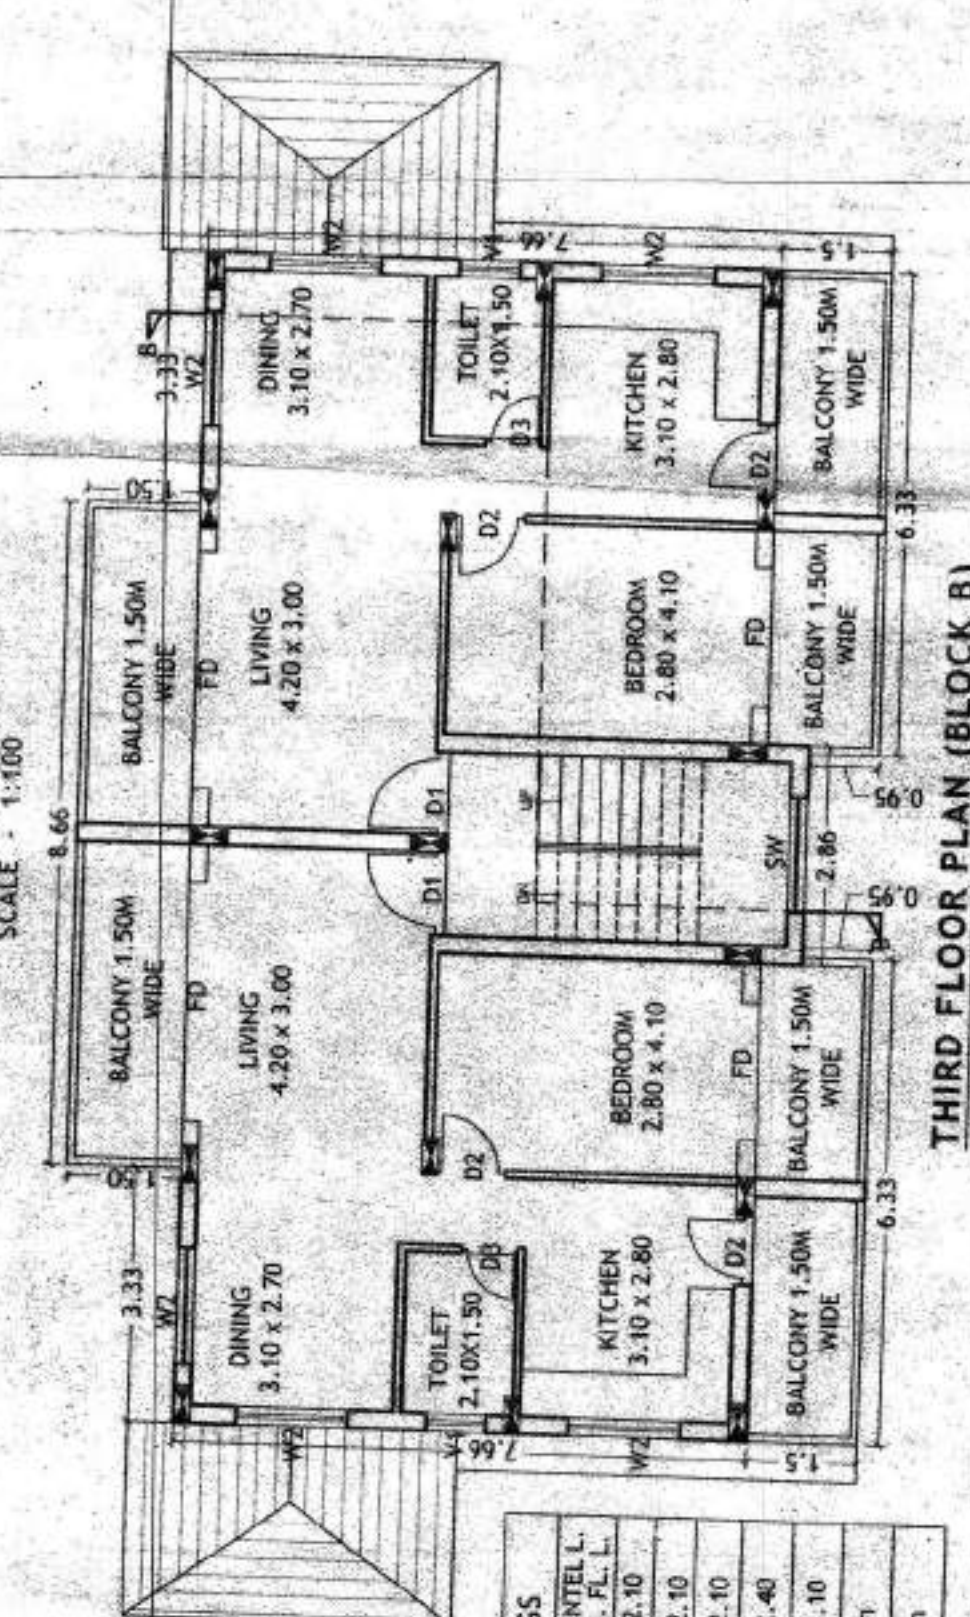

SCHEDULE OF OPENINGS					
Sr. No.	Type	Size	Sill L.	Lintel L.	F.F.L.
1.	D1	1.00 x 2.40			2.10
2.	D2	0.90 x 2.10			2.10
3.	D3	0.75 x 2.10			2.10
4.	V1	0.80 x 1.00	1.40		2.40
5.	W2	1.50 x 1.20	0.90		2.10
6.	SW	As per site condition			
7.	FD	As per site condition			

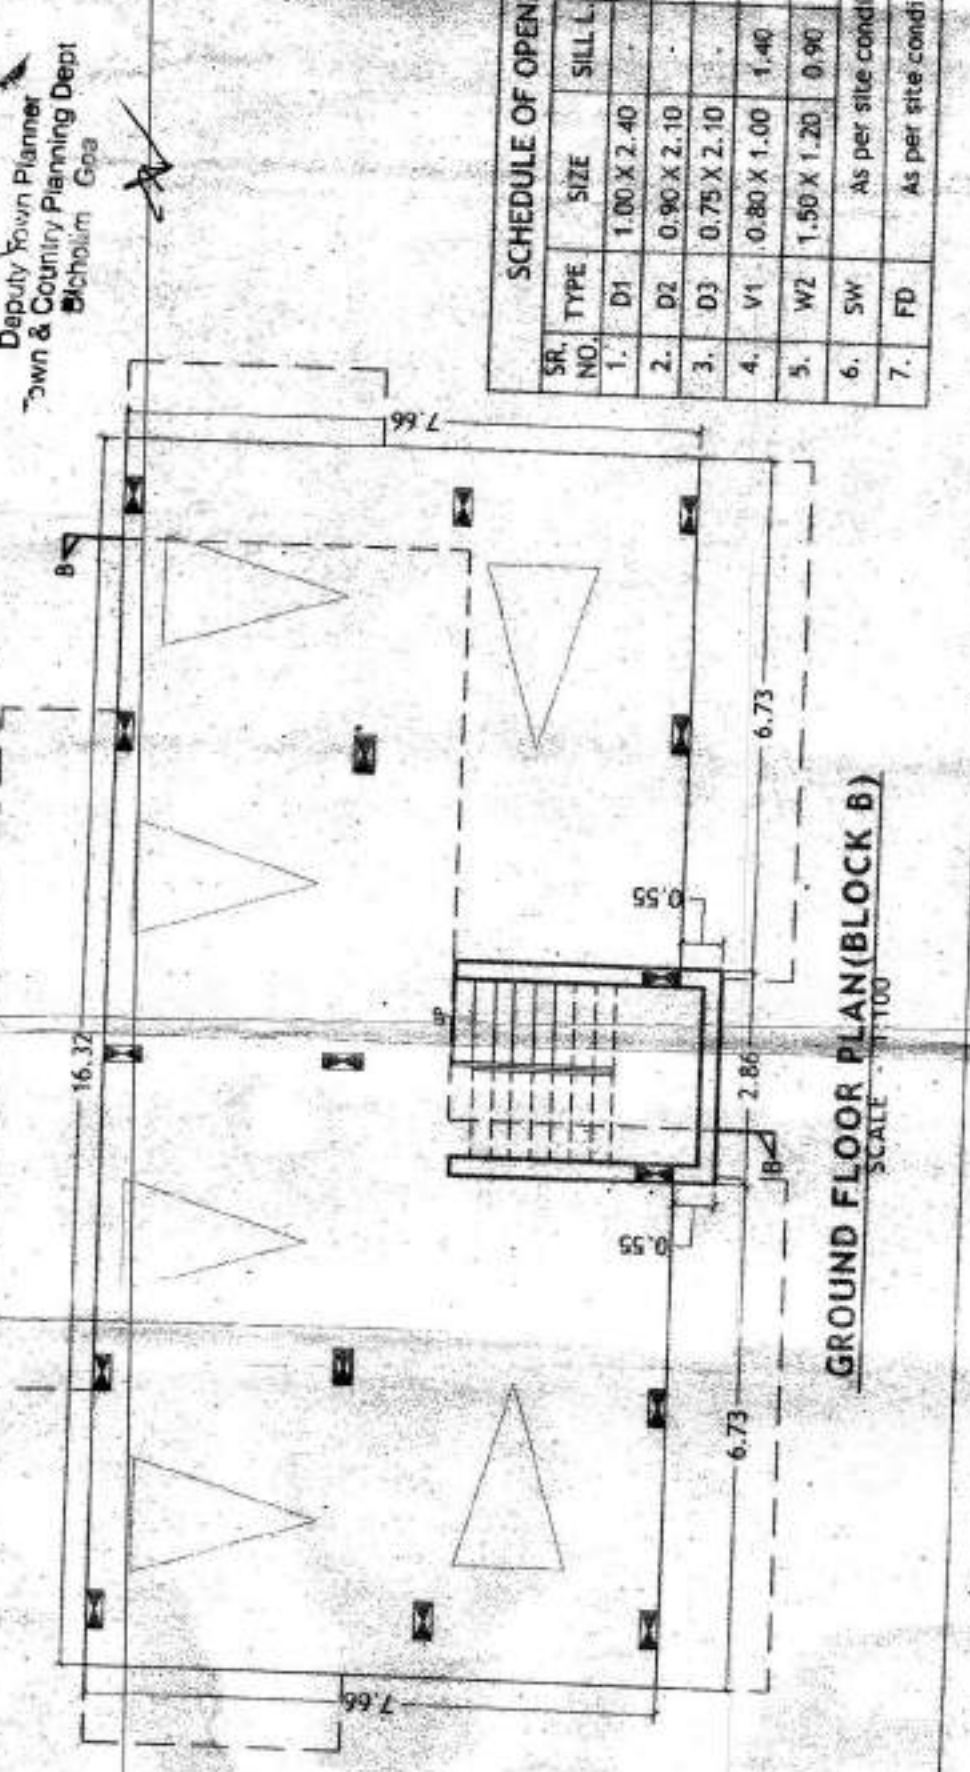

Approved Subject to the Maintenance
of Adequate clearance from the
Electric Line and service Connections
as Stipulated in the I.E. RULE 1956.
before and after the construction.

~~ASSISTANT ENGINEER~~
Elect. Sub. Div. II (R) (Q&M)
Electricity Department
Saqueim - Goa

SECRET NO. 67 SUBDIVISION NO. 2 EX, 2 AT FOR MRS. VIDYA A. SHETGAONCAR AT HARVALEM , SANQUELIM- GOA.