


Please check letter No. TPP/572/Borim/37/239,24
2021/2853 dated 20/12/2021
 regarding the Plans

[Signature]
 Town & Country Planning Dept,
 Govt. of Goa,
 Ponda-Goa.

Permission issued vide Construction Licence No.
 VPB/CONS/1/2021-2022/3018 Dated 18/01/2022
 vide Resolution No. 5/2/1 Meeting Dated 29/12/2021

[Signature]
 Secretary
 Village Panchayat, Borim
 Ponda-Goa

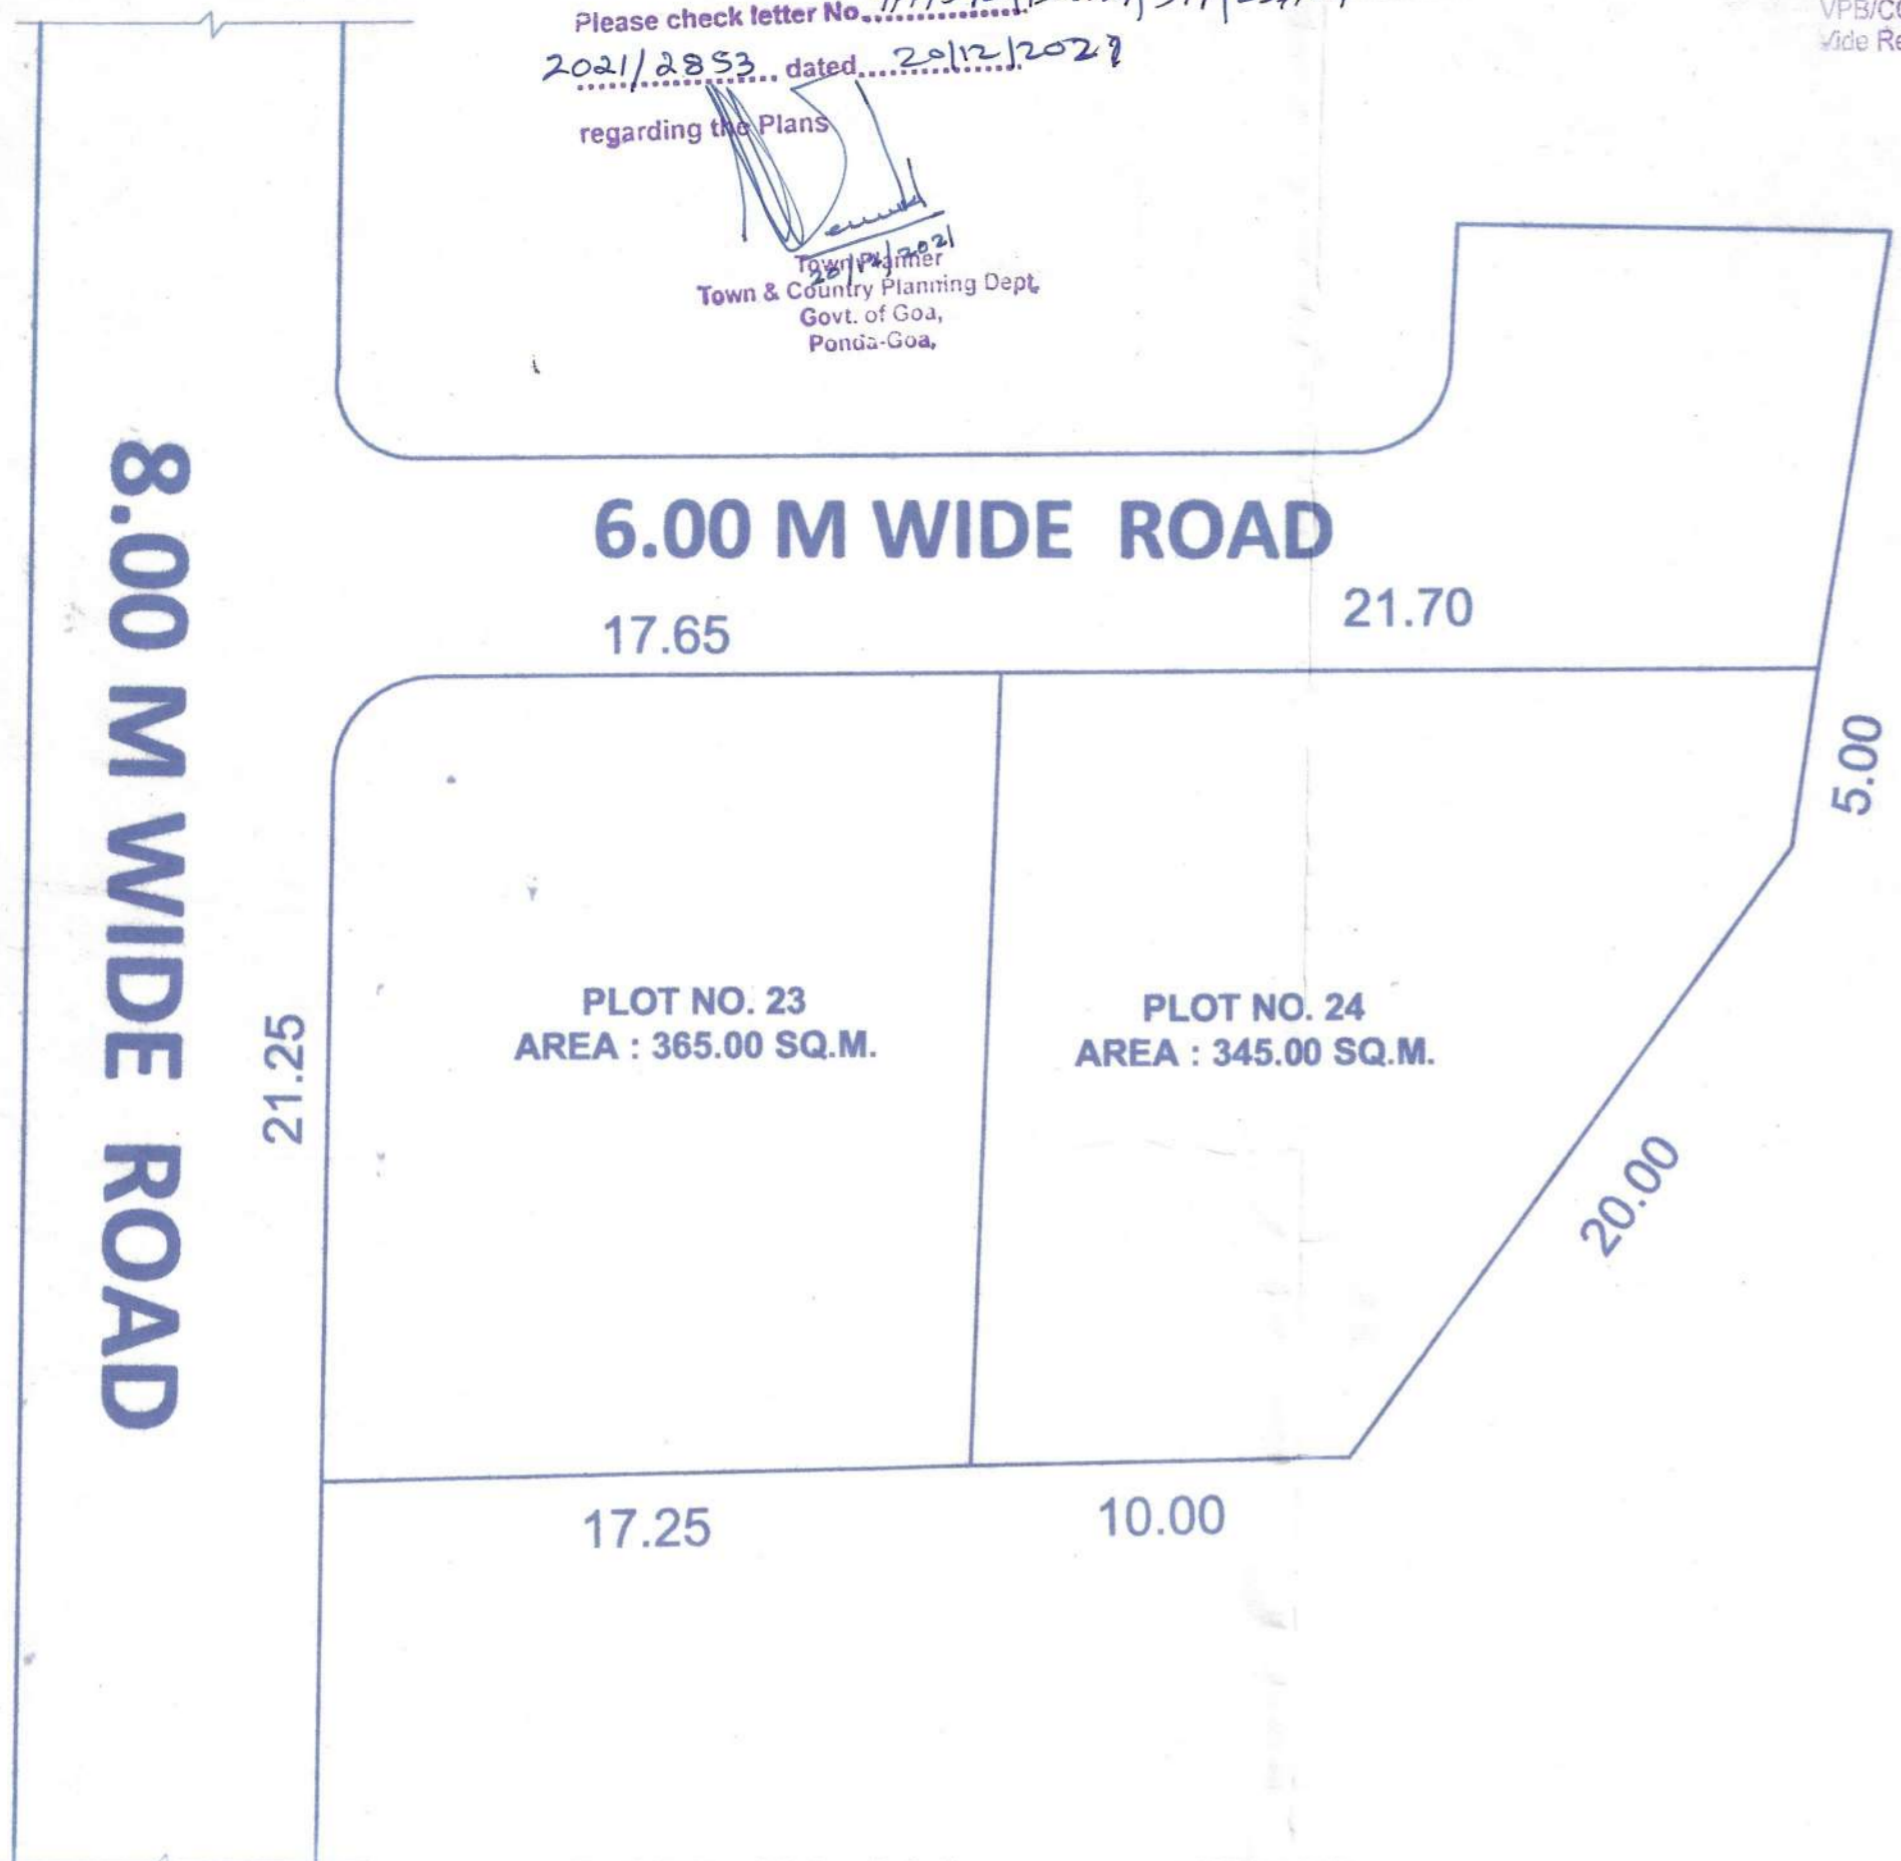

SITE PLAN - PLOTS BEFORE AMALGAMATION
 SCALE- 1:200

- 1) AREA PLOT 23 : 365 SQ.M.
- 2) AREA PLOT 24: 345 SQ.M.



SITE PLAN - PLOTS AFTER AMALGAMATION
 SCALE- 1:200

1) TOTAL AREA OF THE PLOT : 710 SQ.M.

**PROPOSED AMALGAMATION IN PLOT 23 & 24,
 BEARING SURVEY NO.3/7, AT DEULWADA, BORIM, PONDA-GOA**

OWNER'S SIGNATURE :

[Signature]

ARCHITECT'S SIGNATURE :



ARCHITECT
RAUNAK PARODKAR
 TCP Reg. No. AR/0017/2017