



THIRD FLOOR
BLOCK A & B
SCALE :- 1:100

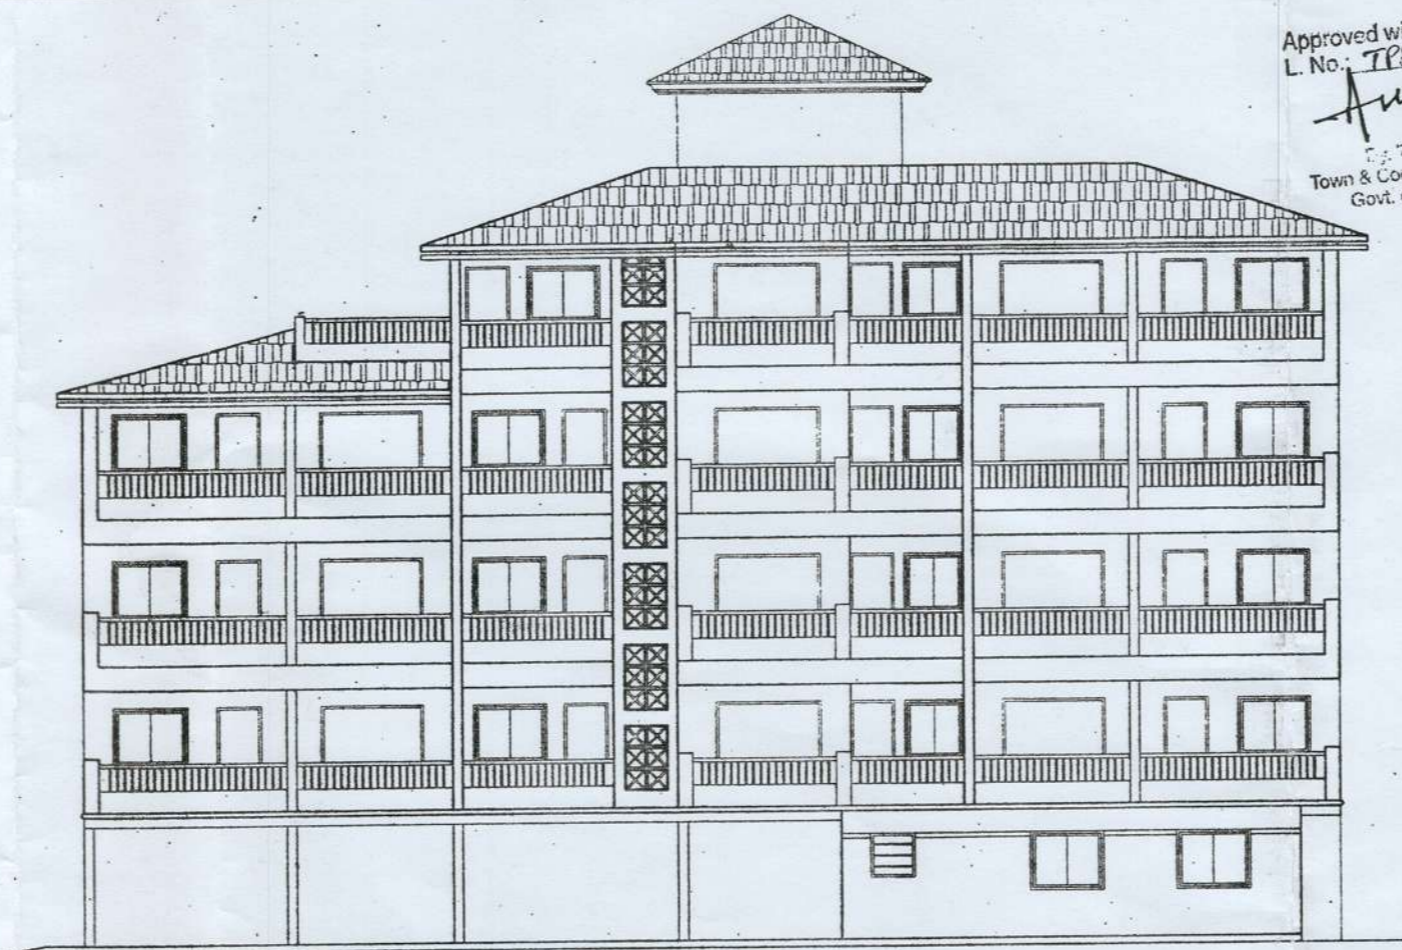

FRONT ELEVATION
SCALE - 1:100

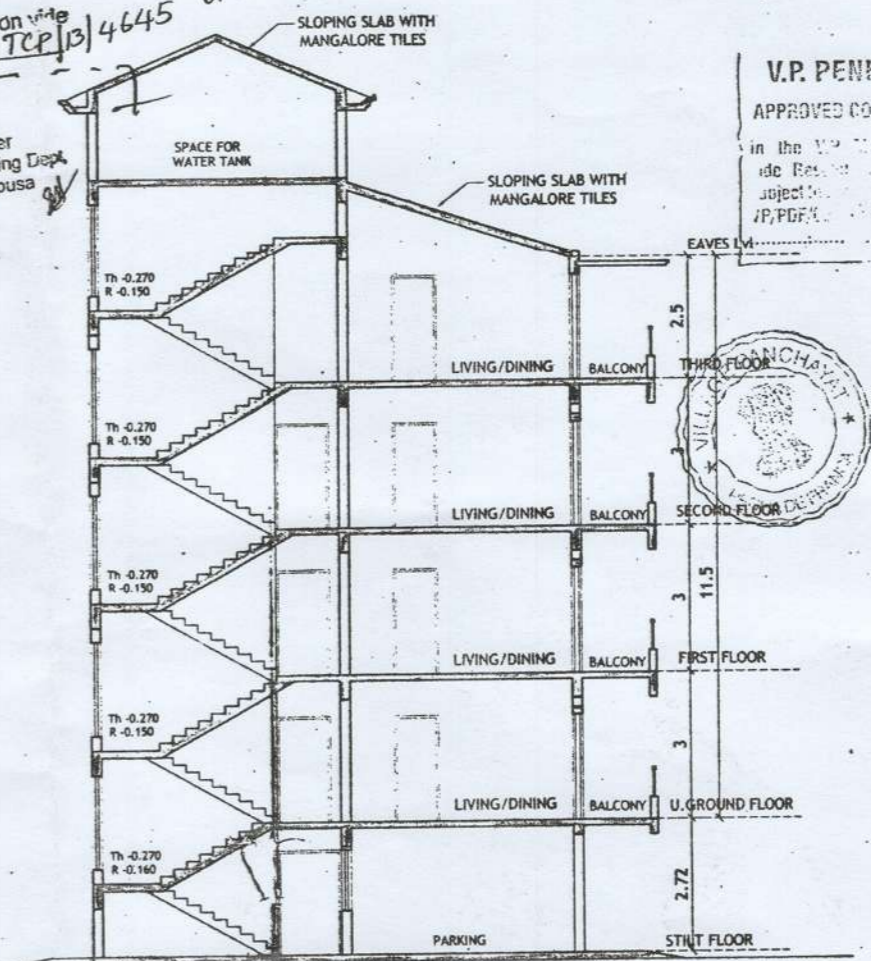

SECTION P-P
SCALE -1:100


SCHEDULE OF OPENINGS

TYPE	CLEAR DIMENSIONS	
	LENGTH IN MTRS	HEIGHT IN MTRS
D	0.75	2.15
D1	0.90	2.15
D2	1.10	2.15
Wo	1.50	1.50
W	1.50	1.25
W1	1.20	1.25
W2	0.90	1.25
V	0.80	0.60


SECRETARY
S. P. PENHA-DE-FRANCA

Approved with condition vide
L. No. TPB/244/TCP/13/4645
old. 29/11/13

V.P. PENHA DE FRANCA
APPROVED CONSTRUCTION LICENCE
Approved with condition vide
No. P/CAM/DCI/const./2013-11/2298
Date 16/11/2013

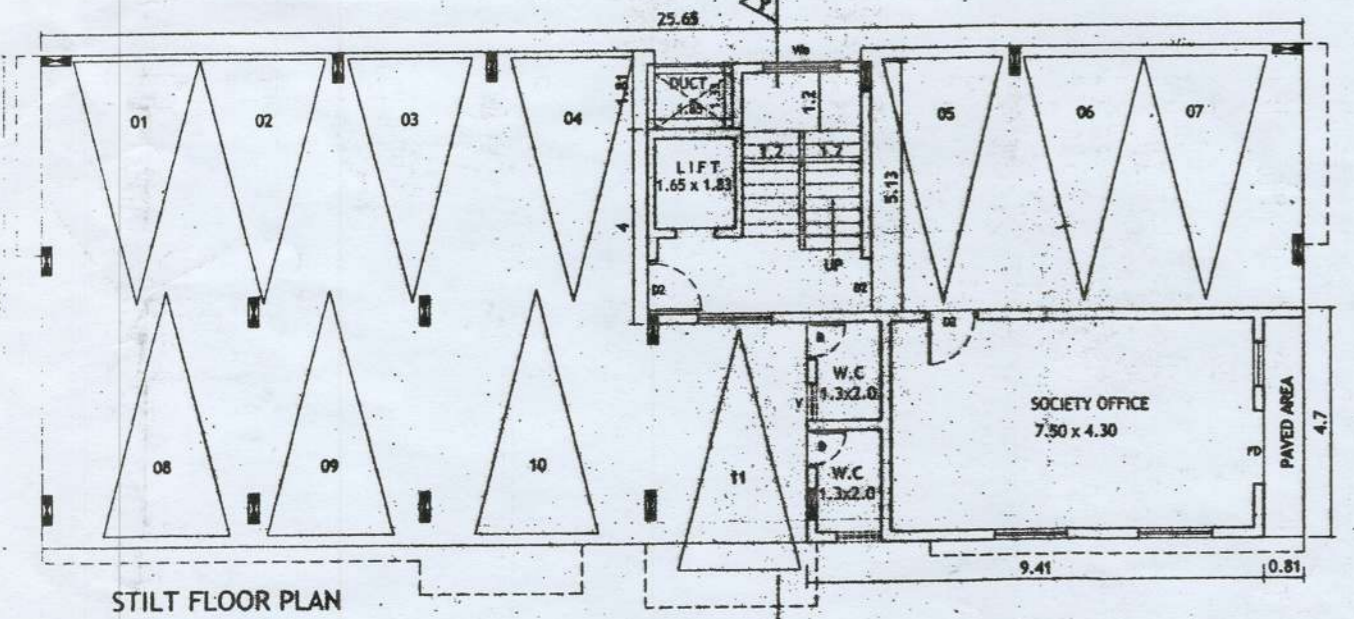

STILT FLOOR PLAN
BLOCK A & B
SCALE - 1:100

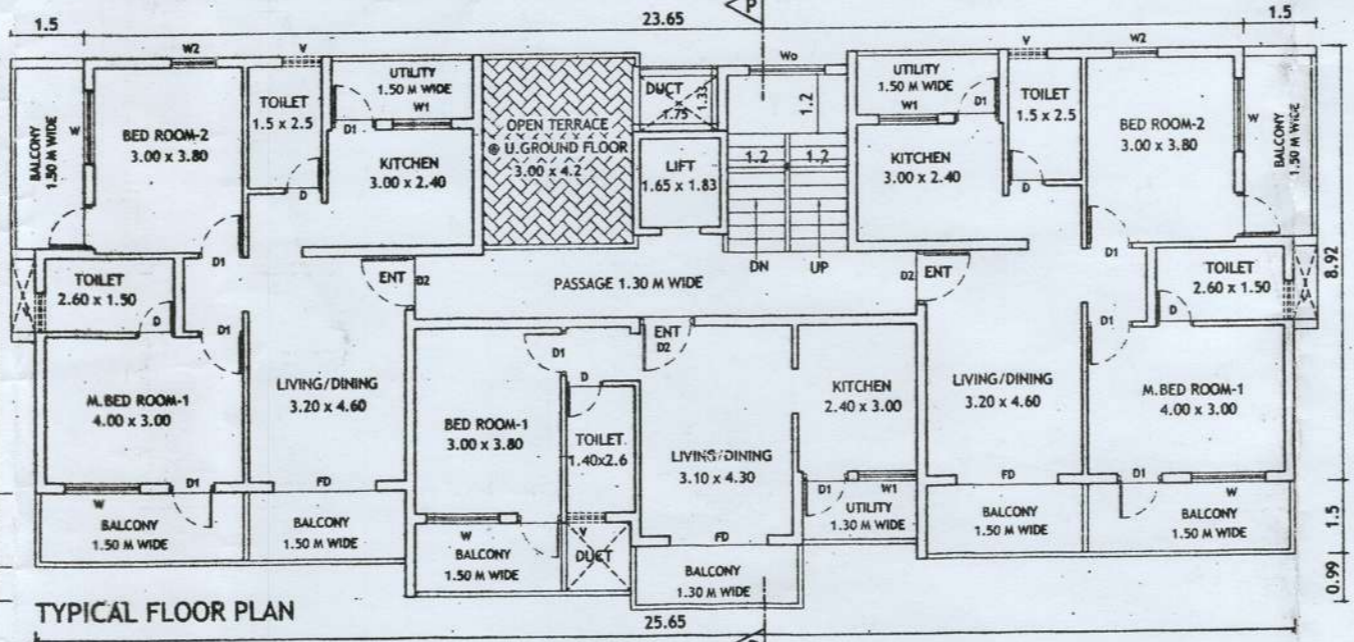

TYPICAL FLOOR PLAN
(U.GROUND FLOOR TO 2ND FLOOR)
BLOCK A & B
SCALE :- 1:100

AREA STATEMENT :- (BLOCK A & B)

FLOORS	TOTAL B.U.A (sq.m.)	AREA STATEMENT FOR FREE OF F.A.R				GROSS F.A.R (sq.m.)	LESS ADDITIONAL F.A.R 7.5%	NET F.A.R (sq.m.)
		STAIRS/LIFT (sq.m.)	BALCONY/PASSAGE (sq.m.)	TERRACE (sq.m.)	PARKING (sq.m.)			
STILT FLOOR	252.00 x 2 = 504.00	17.20 x 2 = 34.40	0.00	0.00	186.1 x 2 = 372.20	48.7 x 2 = 97.40	44.20 x 2 = 88.40	4.50 x 2 = 9.00
U.GROUND FLOOR	273.60 x 2 = 547.20	16.65 x 2 = 33.30	68.25 x 2 = 136.50	12.60 x 2 = 25.20	0.00	176.10 x 2 = 352.20	0.00	176.10 x 2 = 352.20
FIRST FLOOR	261.00 x 2 = 522.00	16.65 x 2 = 33.30	68.25 x 2 = 136.50	0.00	0.00	176.10 x 2 = 352.20	0.00	176.10 x 2 = 352.20
SECOND FLOOR	261.00 x 2 = 522.00	16.65 x 2 = 33.30	68.25 x 2 = 136.50	0.00	0.00	176.10 x 2 = 352.20	0.00	176.10 x 2 = 352.20
THIRD FLOOR	185.70 x 2 = 371.40	16.65 x 2 = 33.30	44.85 x 2 = 89.70	14.0 x 2 = 28.00	0.00	110.20 x 2 = 220.40	0.00	110.20 x 2 = 220.40
TOTAL	1233.30 x 2 = 2466.60	83.8 x 2 = 167.60	249.60 x 2 = 499.20	26.60 x 2 = 53.20	186.1 x 2 = 372.20	687.2 x 2 = 1374.40	44.20 x 2 = 88.40	643.00 x 2 = 1286.00

BLOCK A & B

PROJECT :
PROPOSED CONSTRUCTION ON PLOT BEARING
SY.NO: 148/18 SITUATED AT
PENHA-DE-FRANCA VILLAGE, BARDEZ
TALUKA - GOA.
OWNER :- S.N. CONSTRUCTIONS &
GEETA KISHOR NAIK
DRN BY: S.A CHKD BY: B.S
JOB NO: 571/13 DRGS :- FLOOR PLAN
DATED: 24.10.13 SCALE - 1:100
ARCHITECT'S SIGNATURE: CLIENT'S SIGNATURE:
S. N. CONSTRUCTIONS
G. F. SOARES
Reg. No. CA/89/12049
AR/0032/2010

ARCHITECTS:
SOARES & ASSOCIATES
G-1, VIKAS BUILDING,
18TH JUNE ROAD,
PANJIM, GOA.
TEL: FAX : 228040, 430010
e-mail: soares88@gmail.com