
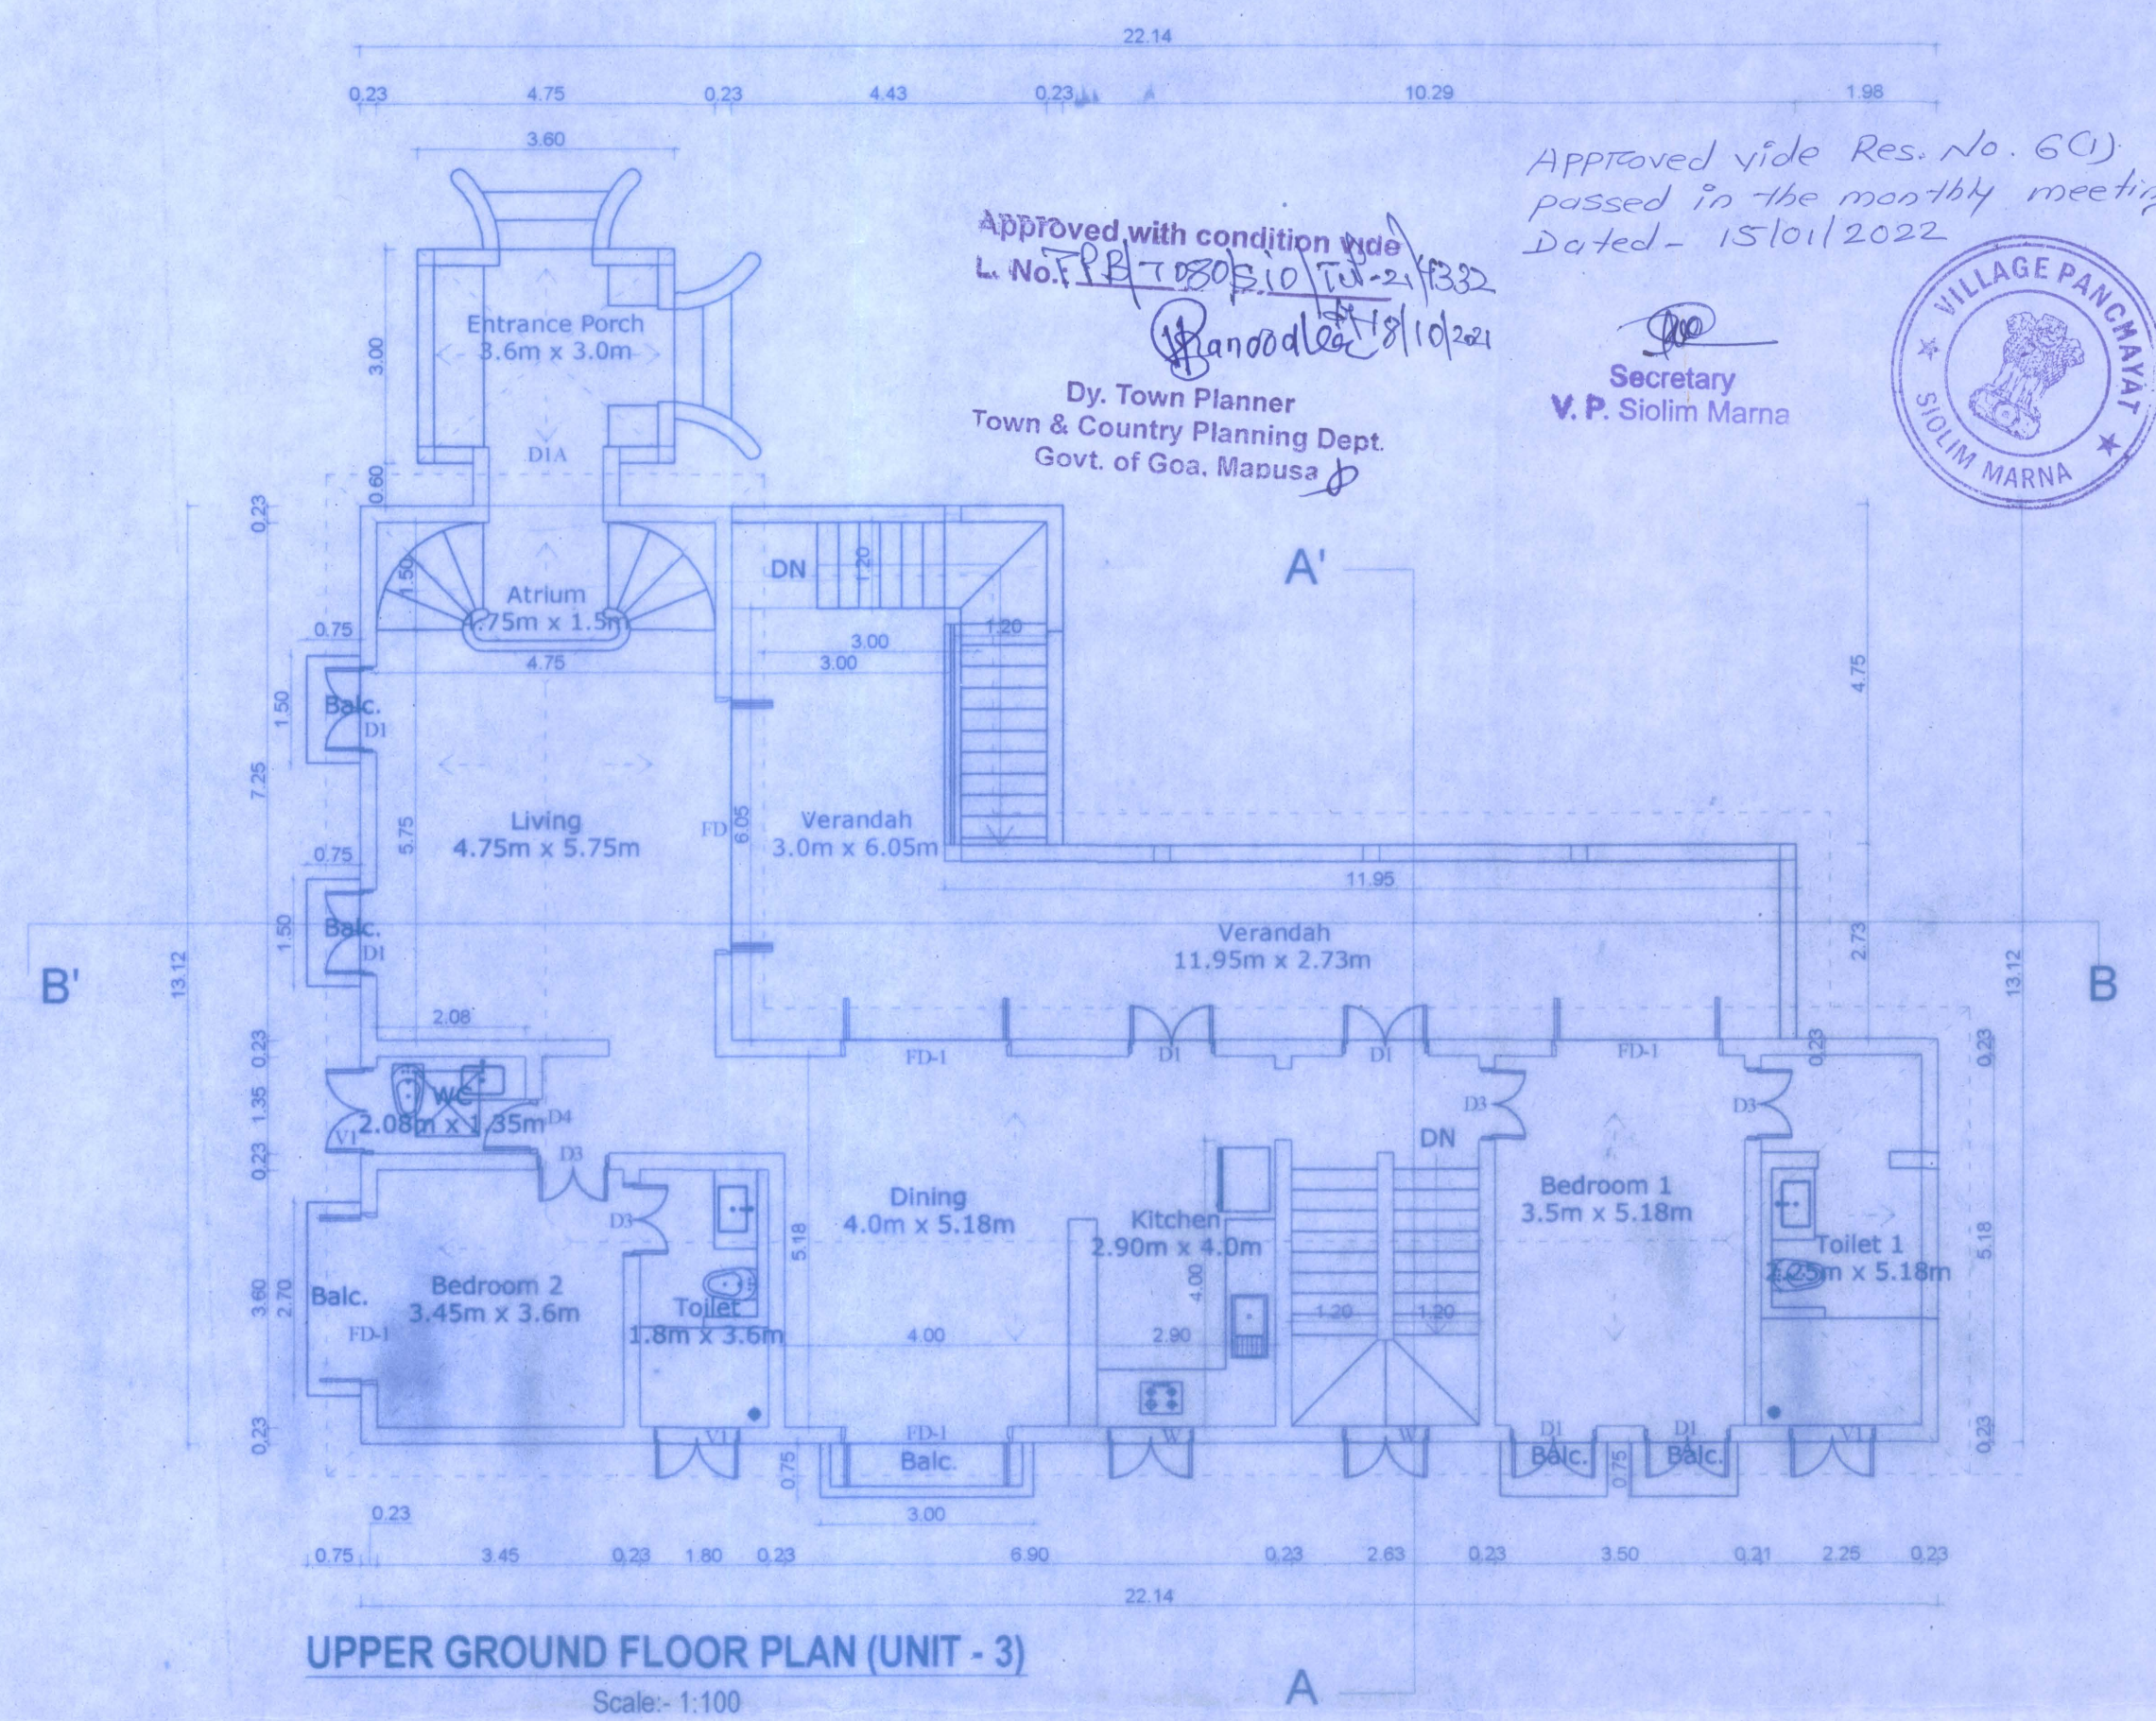


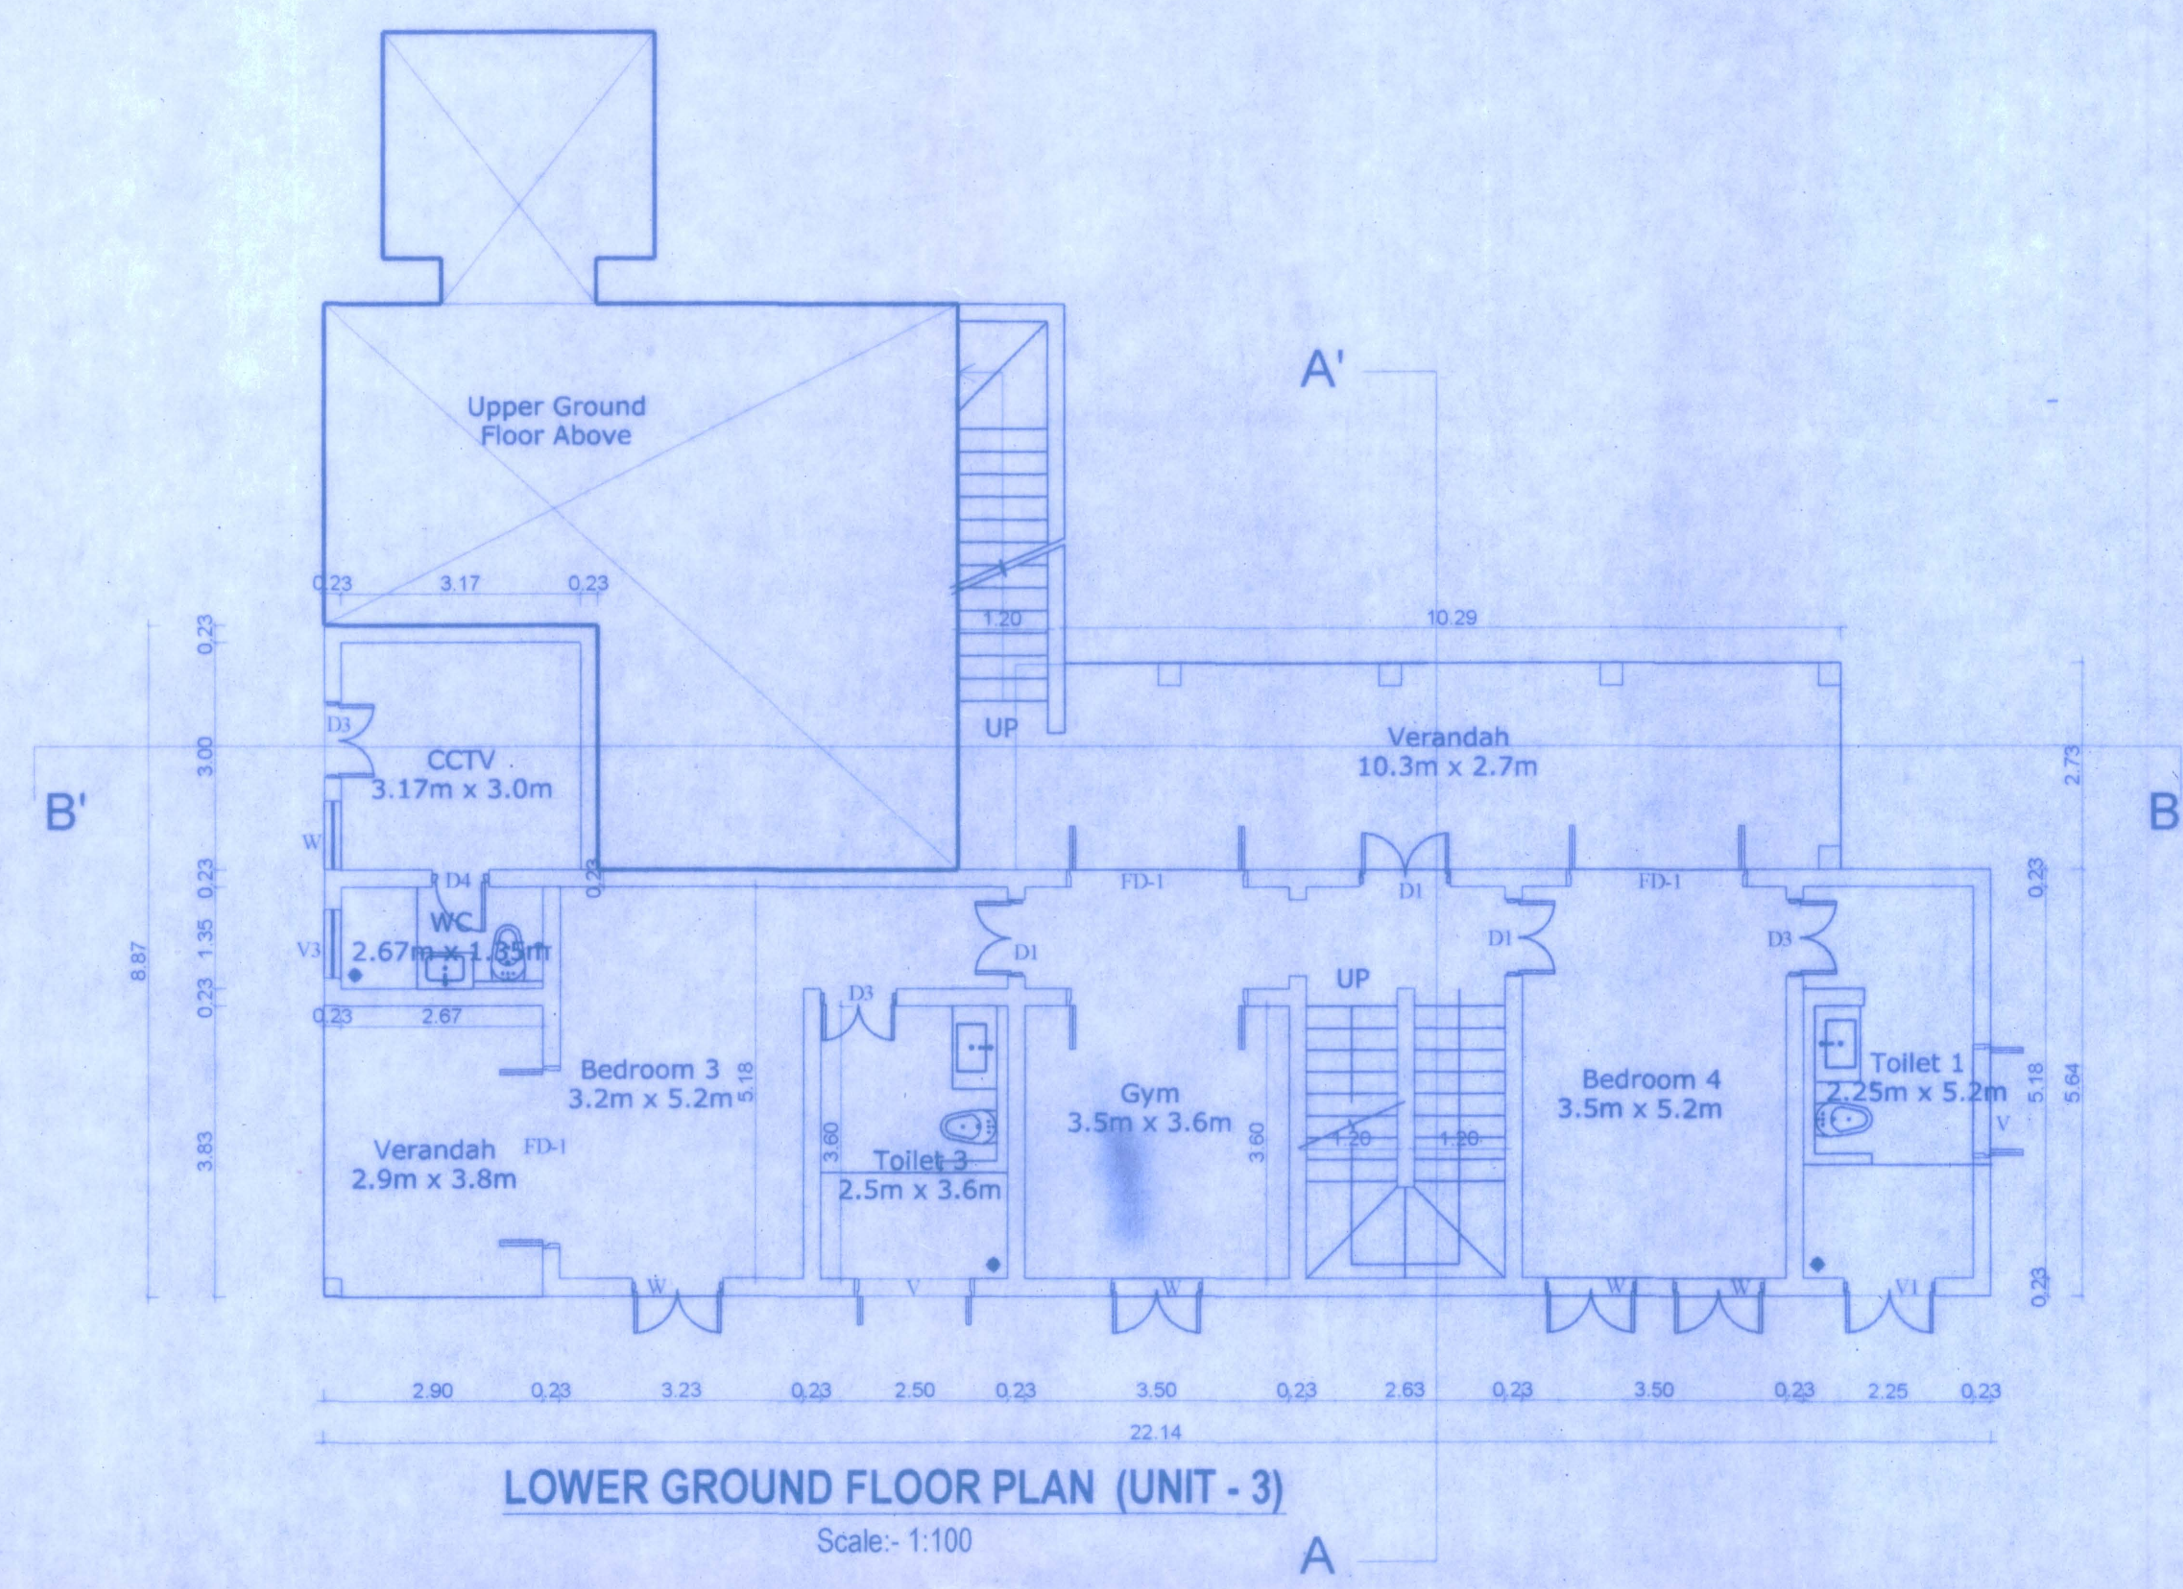





Approved vide Res. No. 601
passed in the monthly meeting
Dated - 15/01/2022

Approved with condition vide
L. No. 18030 B.10.10-2/1332
Dated - 18/10/2021

Dy. Town Planner
Town & Country Planning Dept.
Govt. of Goa, Mapusa

Secretary
V.P. Siolim Marna

VILLAGE PANCHAYAT
SIOLIM MARNA

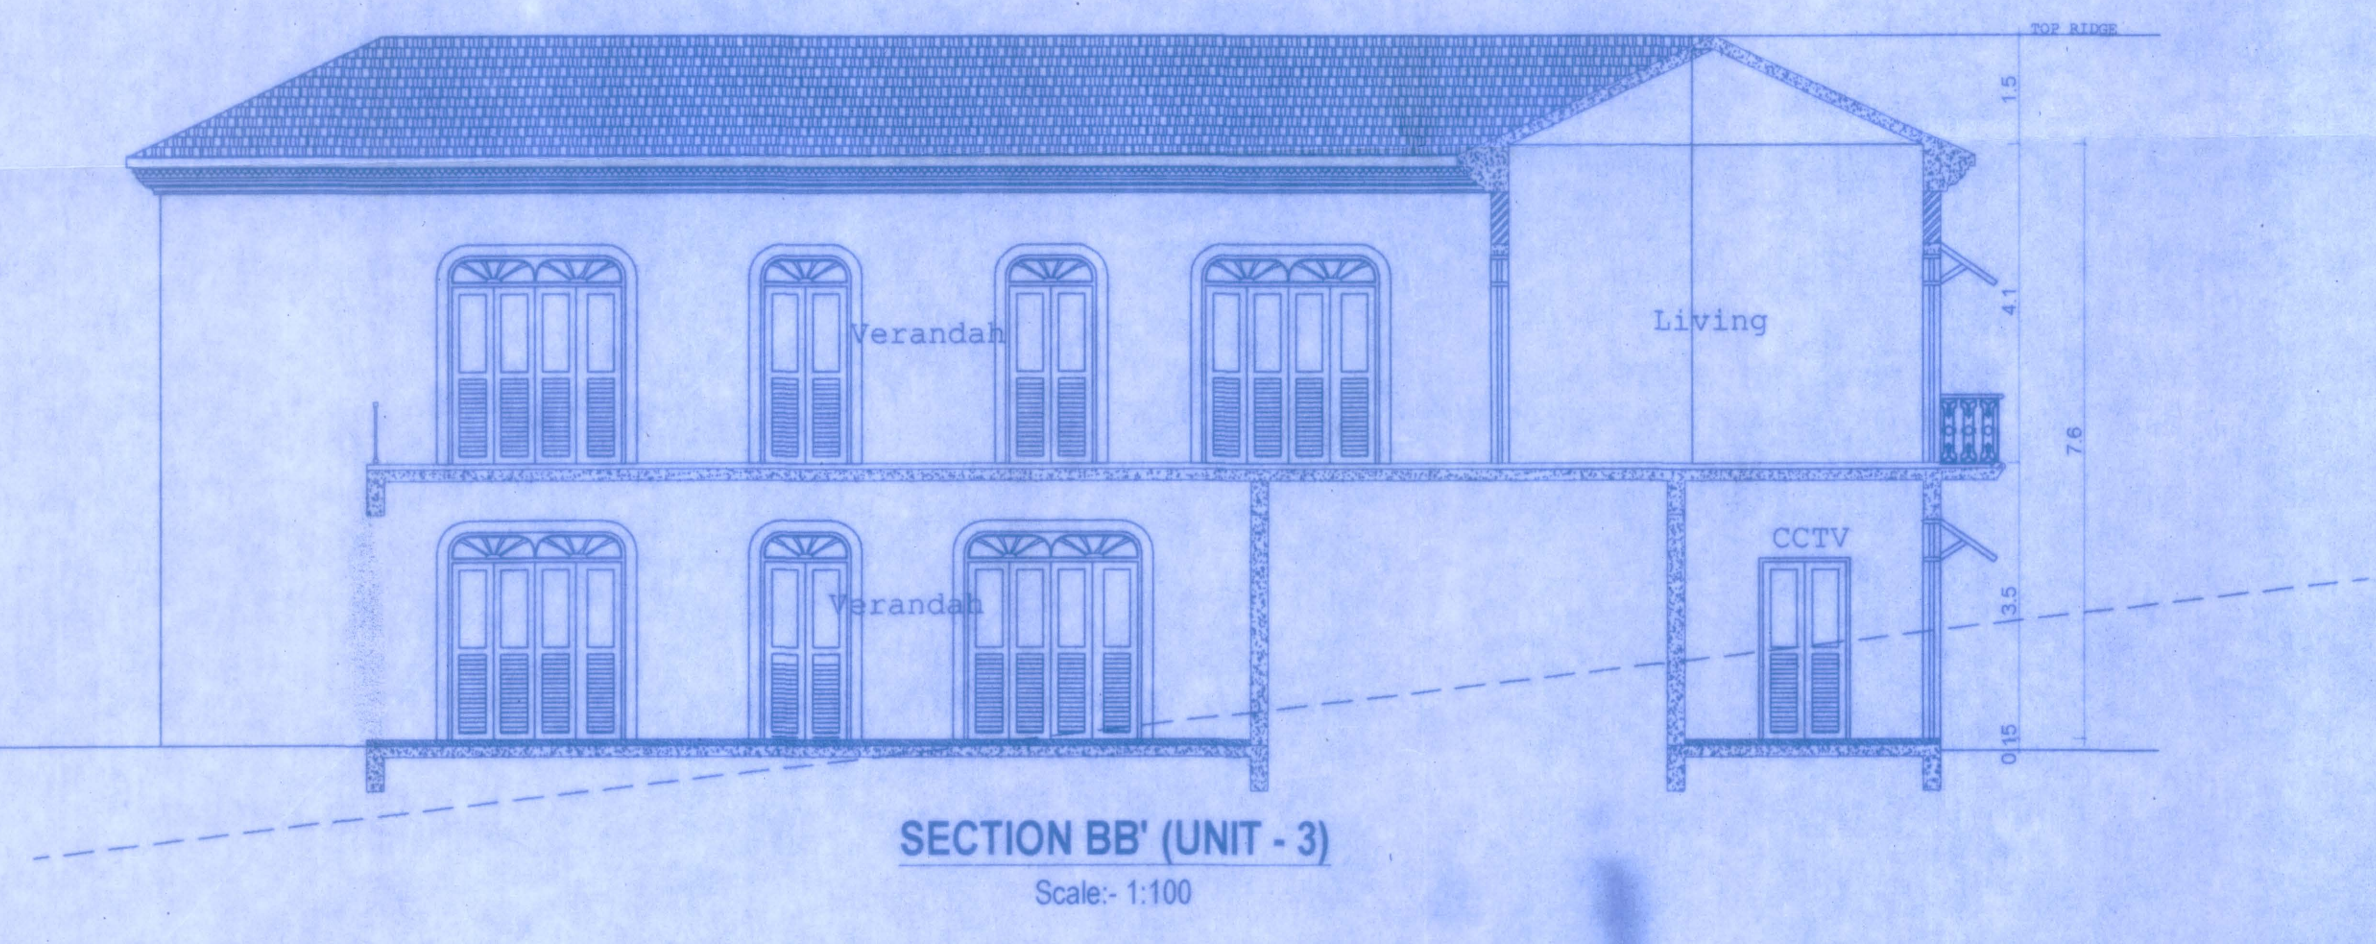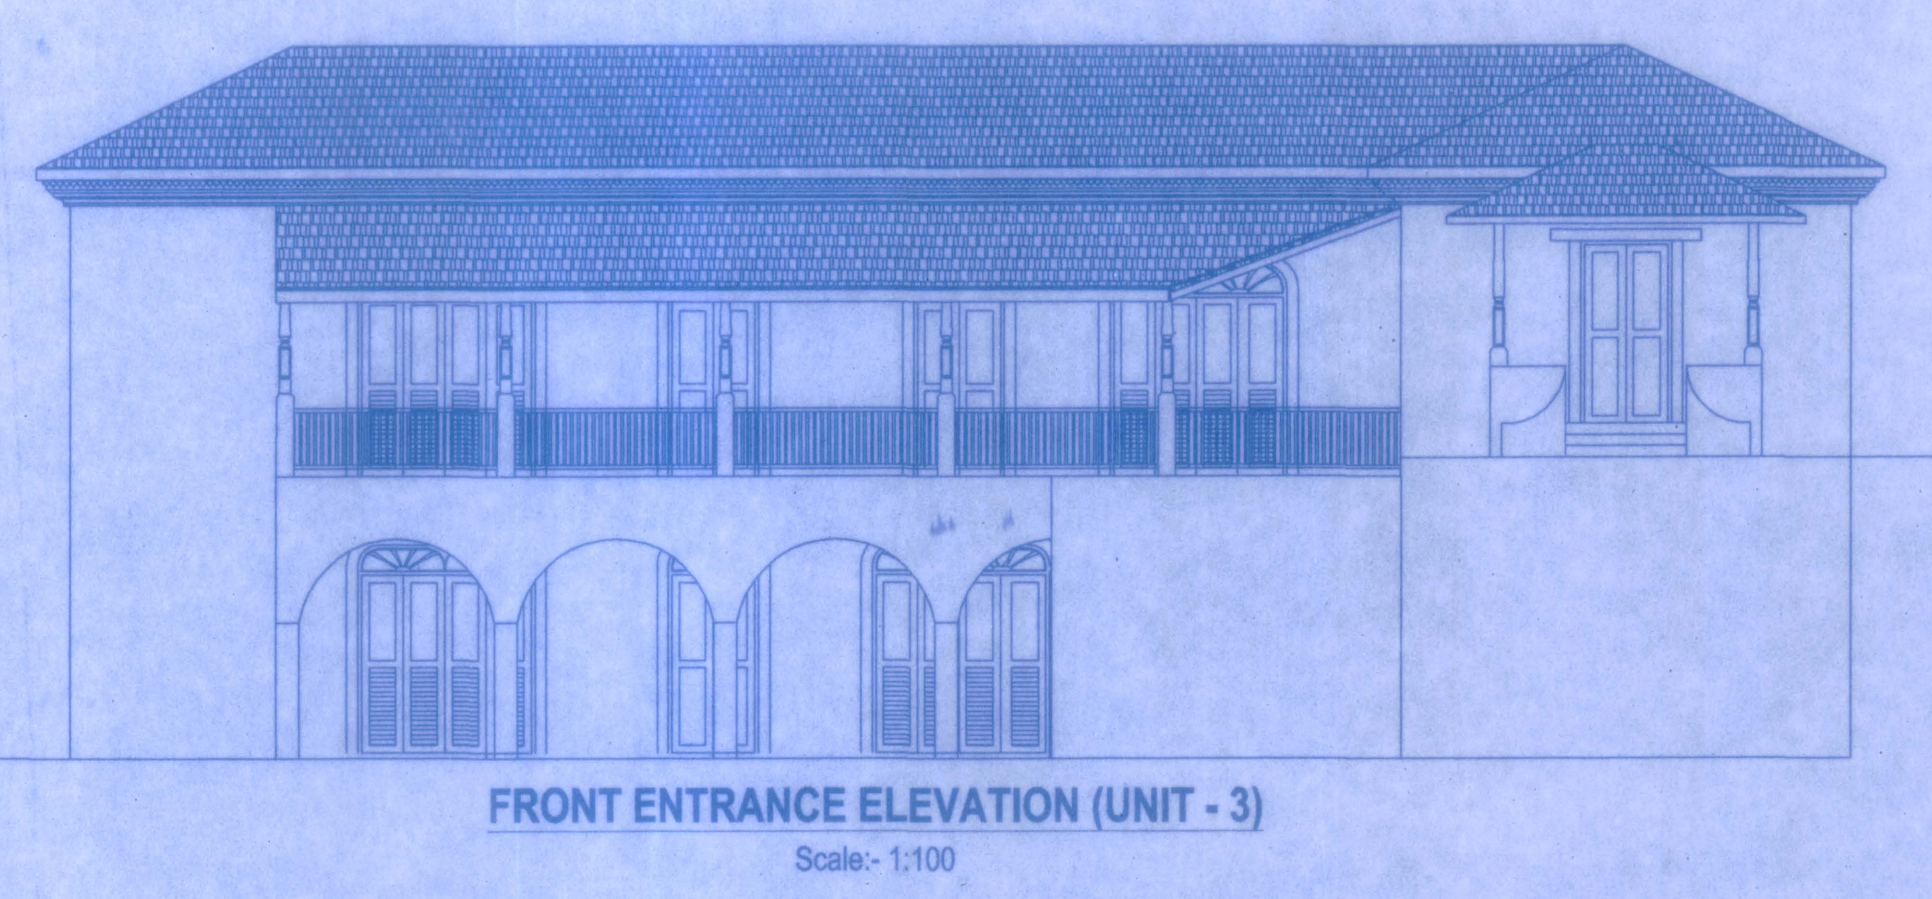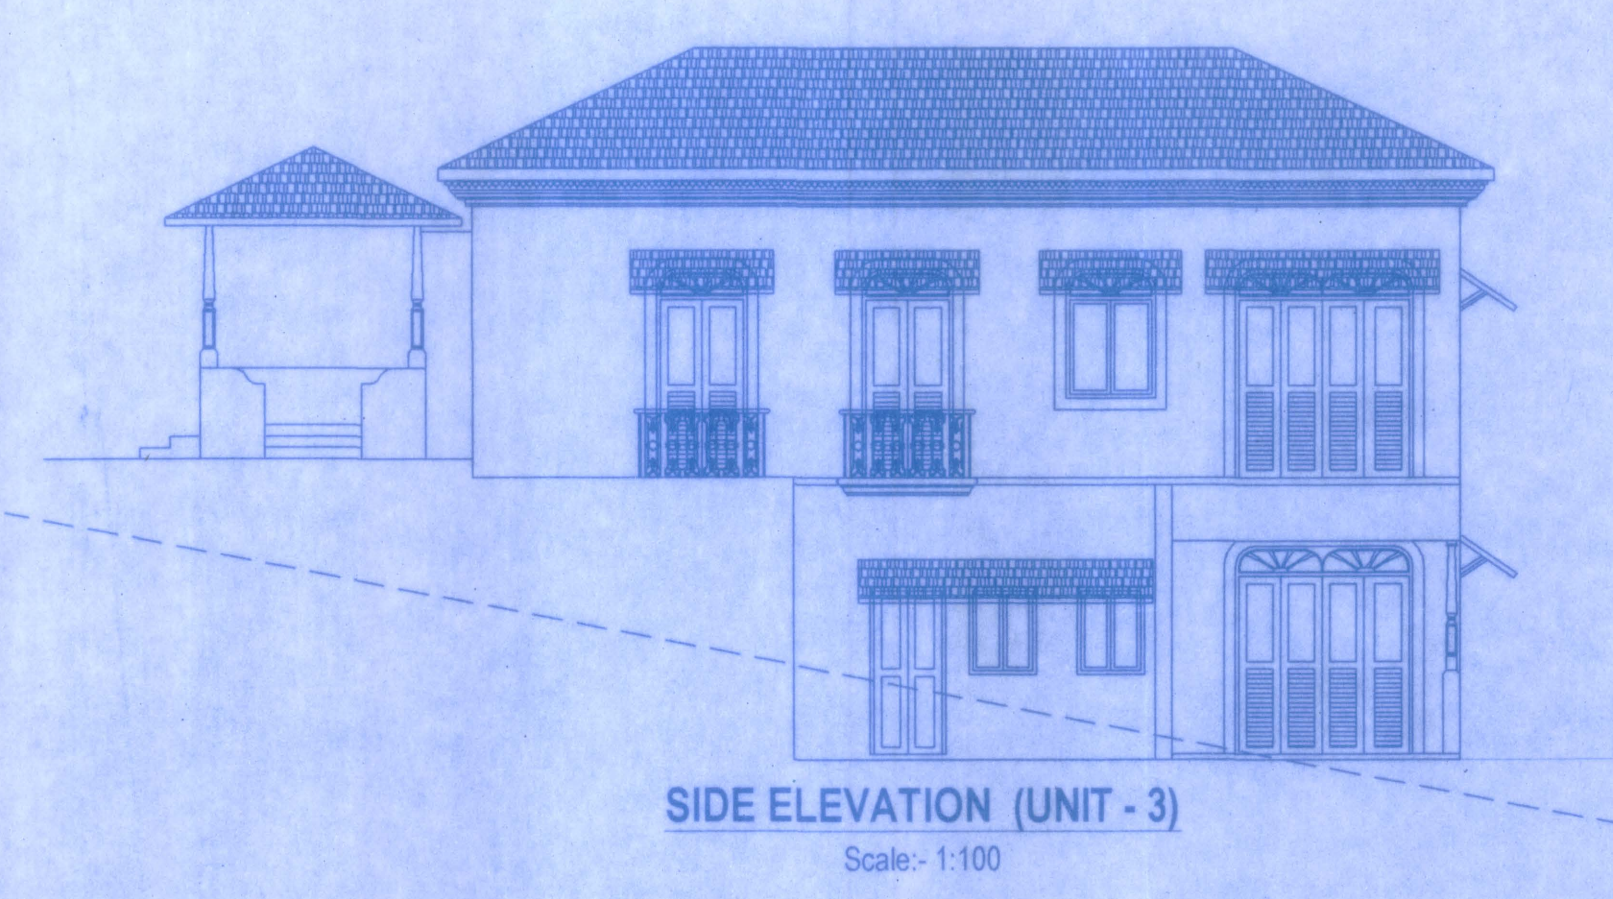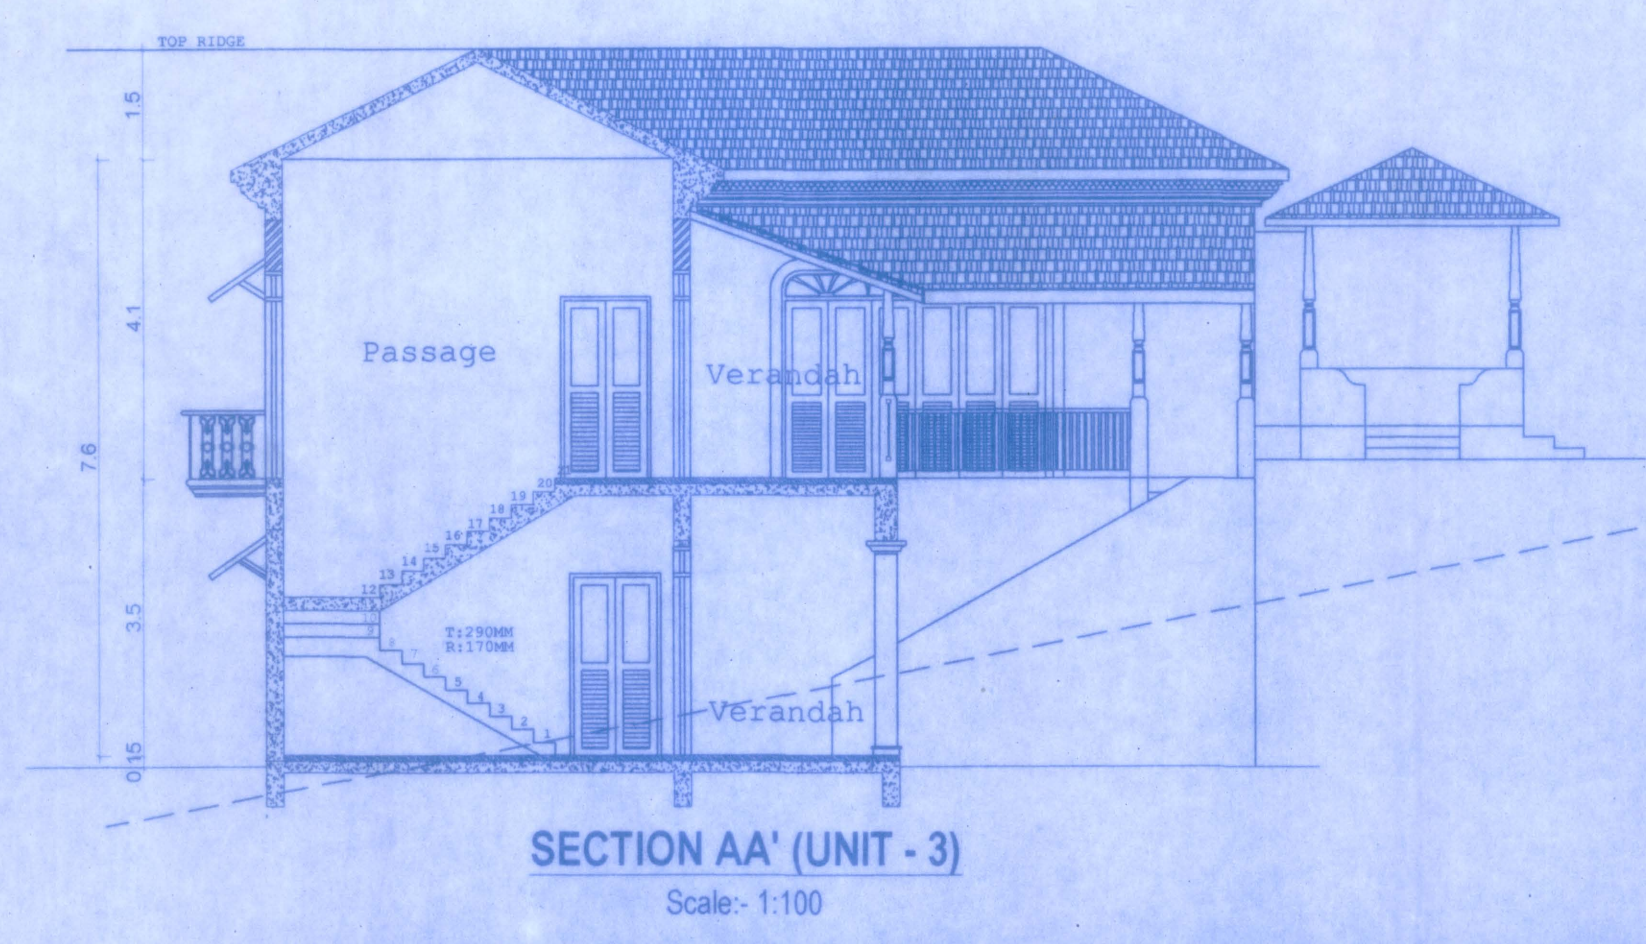

SCHEDULE OF DOORS & WINDOWS			
TYPE	SIZE	SILL HT.	BEAM BOTTOM
FD	2.40 X 2.75	—	—
FD-1	1.20 X 2.75	—	—
D1-A	1.60 X 2.75	—	—
D	1.35 X 2.75	—	—
D1	1.20 X 2.75	—	—
D2	1.10 X 2.75	—	—
D3	1.00 X 2.10	—	—
D4	0.75 X 2.10	—	—
W	1.20 X 1.50	1.00	—
W	1.20 X 2.75	—	—
V	1.80 X 2.75	—	—
V1	1.20 X 2.75	—	—

PROJECT TITLE:
PROPOSED CONSTRUCTION OF RESIDENTIAL UNITS
ALONGWITH POOL ON AMALGAMATED PROPERTY
PLOT C & D OF SY. NO. 362/7(PART) SIOLIM
VILLAGE, AT SIOLIM BARDEZ TALUKA, GOA.

FOR- OLALIAN ESTATE PVT. LTD.

SUBMISSION DRAWING	SHEET NO. 4
OWNER'S SIGN	CONSULTANT SIGN

Signature: [Handwritten]

Signature: [Handwritten]