
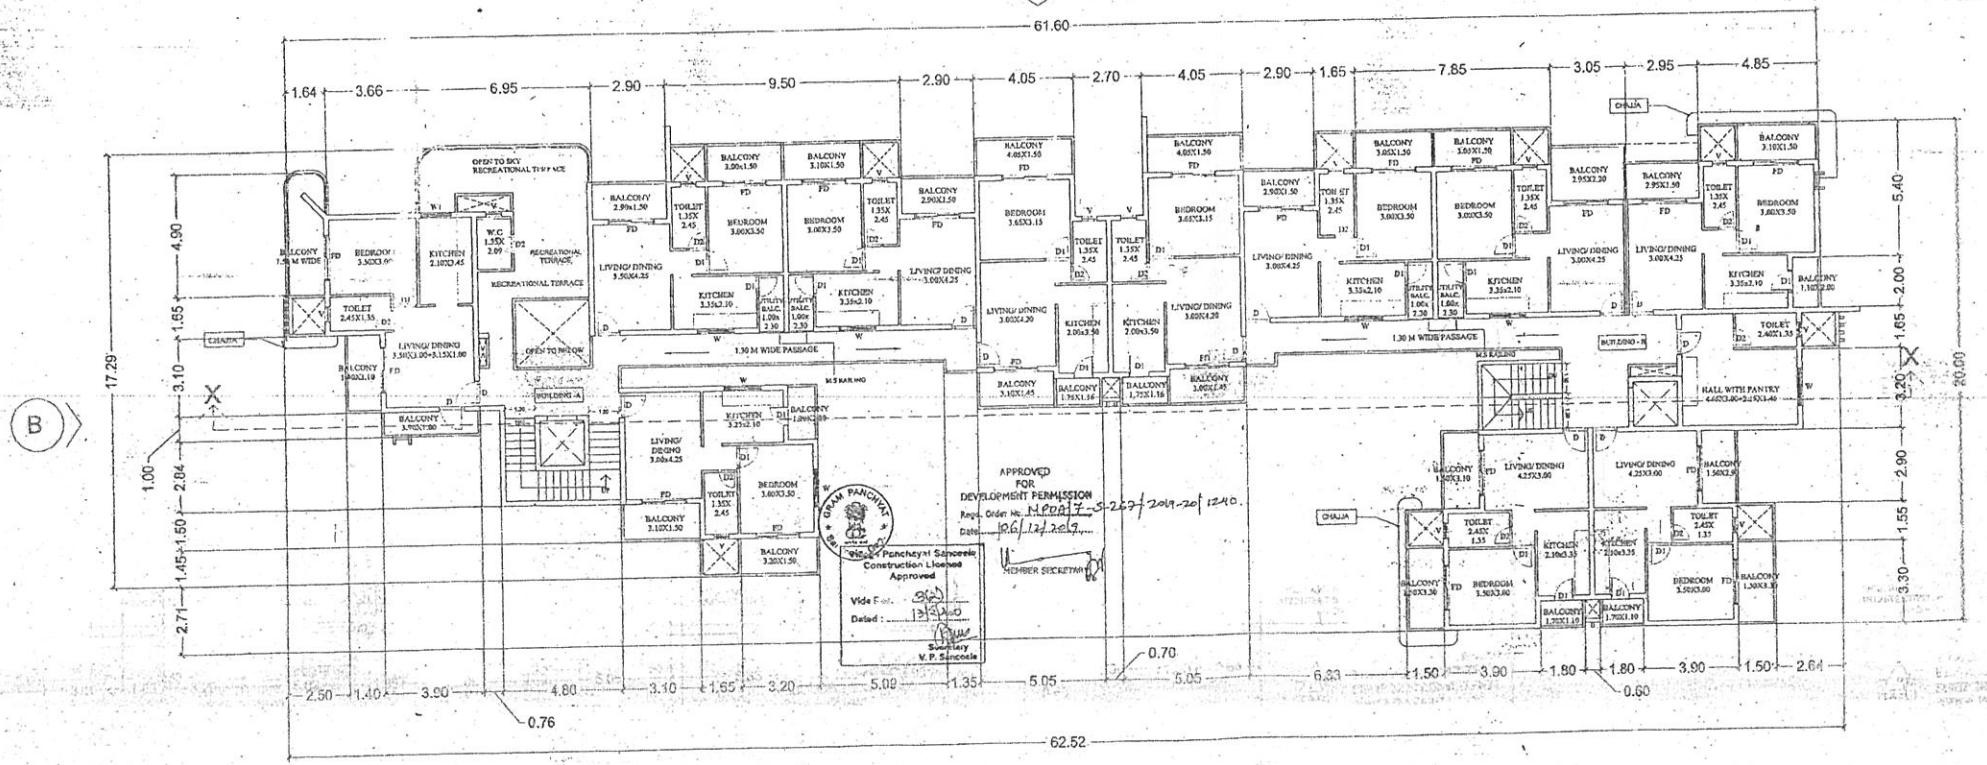


**NOTES**

- ALL DIMENSIONS ARE IN METERS UNLESS SPECIFIED OTHERWISE
- WRITTEN DIMENSIONS TO BE FOLLOWED
- DRAWING NOT TO BE SCALED
- ARCHITECT SHALL BE CONSULTED FOR DISCREPANCIES IF ANY.
- ALL DRAWINGS SHALL BE READ IN CORRELATION WITH THE STRUCTURAL SERVICES DRAWINGS.
- THIS DRAWING IS COPYRIGHT OF SANDEEP SAWANT AND ASSOCIATES AND IS NOT TO BE REPRODUCED, HANDED OVER TO OTHER PERSON OR USED FOR ANY PURPOSE OTHER THAN THAT FOR WHICH IT HAS BEEN GIVEN OUT.

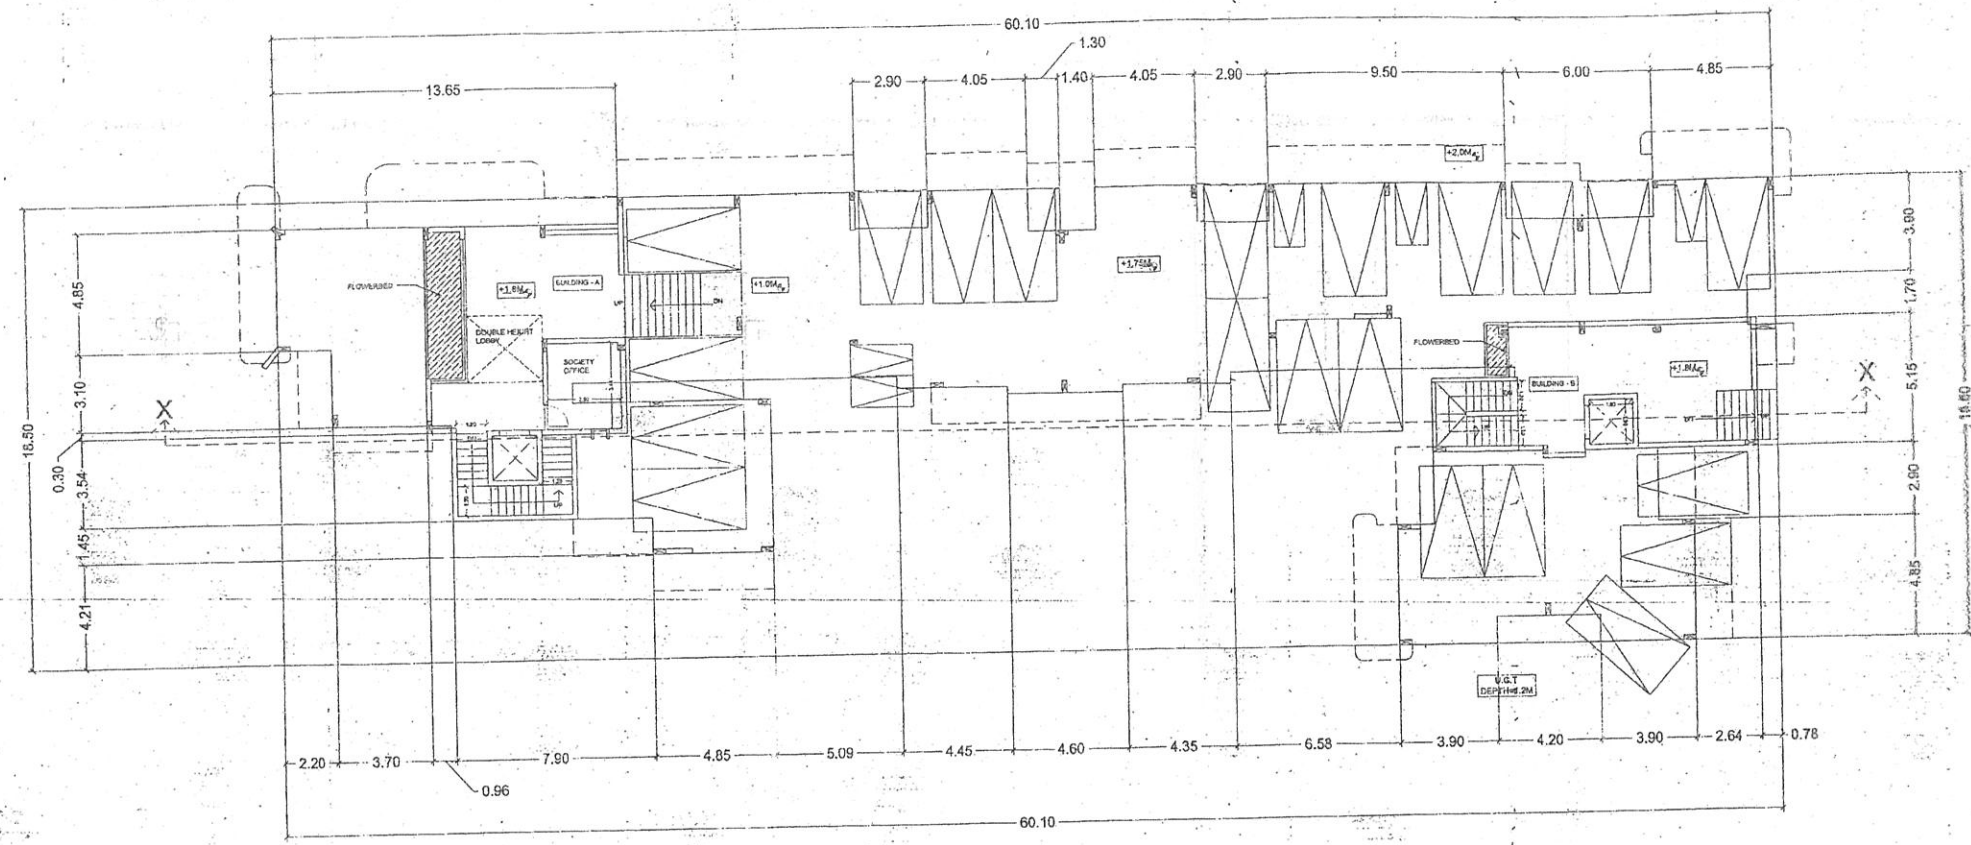

DOOR WINDOW SCHEDULE	
TYPE	SIZE
FD	2.00X2.20
D	1.00X2.20
D1	0.80X2.20
D2	0.80X1.80
V	0.60X0.60

REVISIONS

DATE:	REF.
SIGNED:	

**PROJECT:**

PROPOSED RESIDENTIAL BUILDING ON STILTS (BUILDING 'A' AND BUILDING 'B' WITH COMPOUND WALL ON PROPERTY BEARING SURVEY NO. 178/A-1, PLOT NO. A FOR SIDDHARTH CONSTRUCTIONS AT SANCOALE VILLAGE OF MORMUGAO TALUKA

**OWNER'S SIGN**

For SIDDHARTH CONSTRUCTIONS  
  
 PROPRIETOR

**ARCHITECT'S SIGN**

SANDEEP J. SAWANT  
 C.O.A. Reg. No. CA/9721476  
 Reg. No. AR/00092510  
 P.W.D. Reg. No. P.W.D./ARCH/1937  
 ARCHITECT/INTERIOR DESIGNER  
 MPDA, Arch 60

ARCH SANDEEP SAWANT  
 PLAN AND PLANNING  
 SHOP NO. 12, 2nd FLOOR  
 AFNA BAZAAR  
 MOBILE-912437202

**SUBMISSION DRAWING**

DEALT BY :	CHECKED : AR. SANDEEP SAWANT
SCALE : 1:100, 1:200, 1:250, 1:500	DATE : 27-08-2019
JOB NO: 01	DRAWING NO: 01 REV. NO: R-1