

ASHMI TOWERS

FATORDA - GOA

Your Dream Home!



A PURELY RESIDENTIAL SCHEME OF ONE & TWO BEDROOM APARTMENTS AT FATORDA - GOA

Special Features


- Automatic Lift with metal panels
- Battery Backup for lift
- Secured Complex with Compound wall and Gate
- Paved Internal roads
- Fire staircase & Fire hydrant system

ASBT Associates bring you their latest project, 'Ashmi Tower', a purely residential scheme of one and two bedroom apartments at Fatorda - Margao - Goa

Ideally located, the homes are situated in an elite, purely residential locality and are in close proximity to all urban amenities and conveniences essential to everyday living.

'Ashmi Tower', is the ideal choice for you and your family and a wise investment for the future!

SITE PLAN

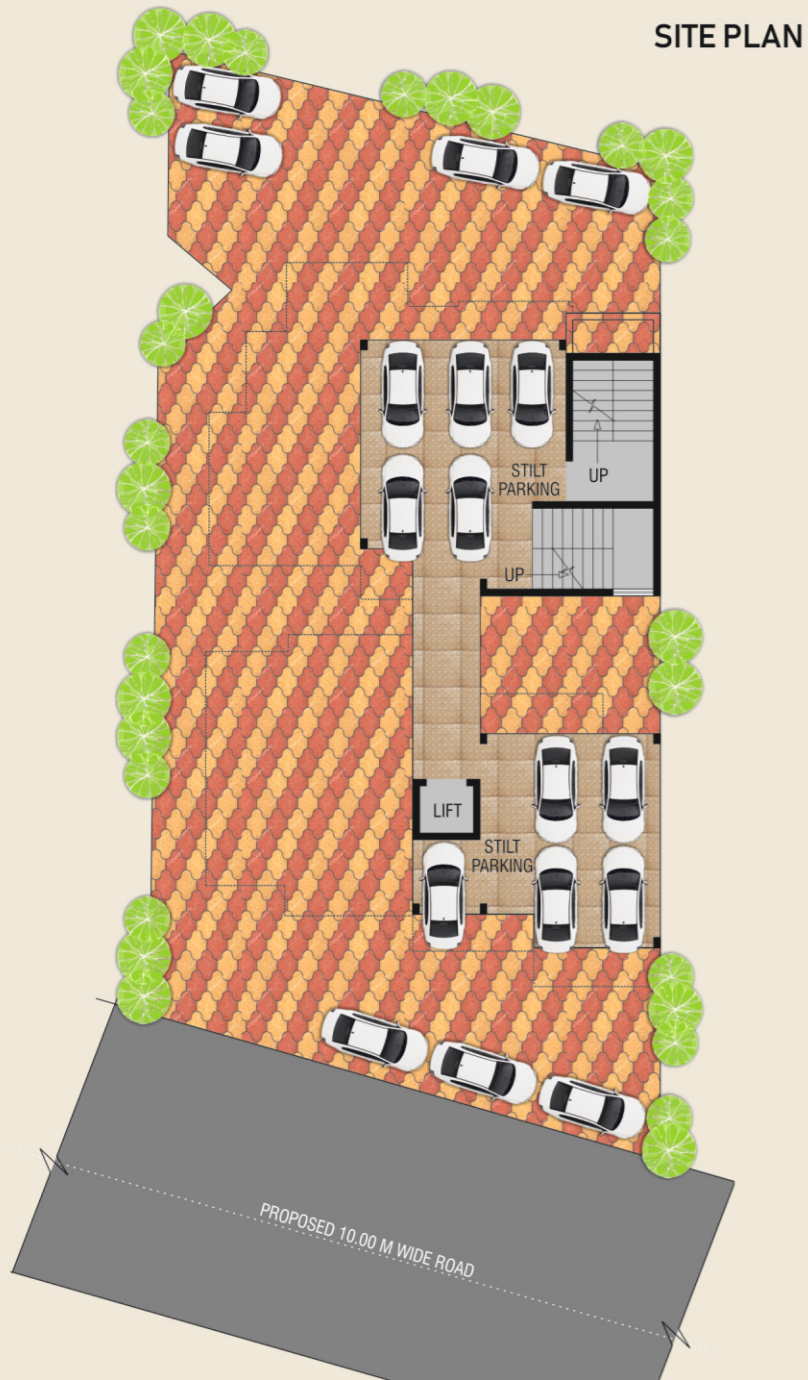

UPPER GROUND FLOOR PLAN

TYPICAL FIRST, SECOND, THIRD, FOURTH AND FIFTH FLOOR PLAN

PROJECT SPECIFICATIONS

Lift Lobby/Entrance Hall:
Flooring - Natural Stone/Vitrified Tiles
Walls - Natural Stone/ceramic Tiles/Paint
Ceiling - White Acrylic Emulsion Paint

Door & Windows:
Main Door - Teak Wood Door With Hardwood Frame
Internal Doors - Modular Flush Door Shutter With Hardwood Frame
External Windows - Powder Coated Aluminum with tinted Glass

Corridors Living, Dinning, Lobby:
Flooring - Vitrified Tiles
Walls - Acrylic Emulsion Paint
Ceiling - White Acrylic Emulsion Paint.

Balcony:
Flooring - Vitrified Tiles
Walls - Apex Paint
Ceiling - White Acrylic Emulsion Paint


Bed Rooms:
Flooring - Vitrified Tiles For All Bedrooms
Walls - Acrylic Emulsion Paint
Ceiling - White Acrylic Emulsion Paint

Kitchen:
Flooring - Vitrified Tiles
Kitchen Counter top In Granite upto 8ft
Stainless Steel Single Bowl Sink
Walls - Ceramic Tiles Up To 2 Feet (above Counter) & Acrylic Emulsion Paint elsewhere
Ceiling - White Acrylic Emulsion Paint

Toilets: Single Lever Cp Fittings, White Chinaware
Flooring - Anti Skid Ceramic Tiles, Walls - Full Height Digital Tiles
Ceiling - White Acrylic Emulsion Paint.

Electrical: Modular Type Switches & Sockets, Concealed Copper Wiring

LOCATION MAP (NOT TO SCALE)

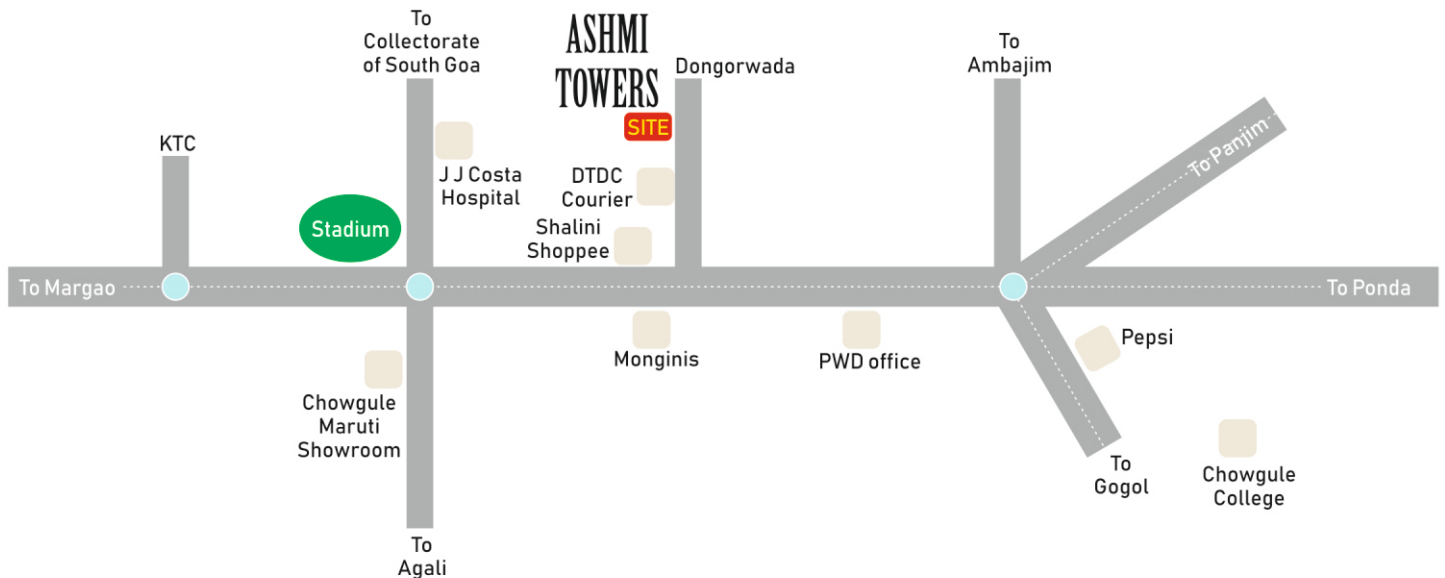

FOR BOOKINGS & ENQUIRIES PLEASE CONTACT



Office : SF-1, Second floor, Heramb Apartments, Opposite Canara Bank, Aquem - Margao, Goa. 403601
contact : 0832 2753306 | Mob: +91 9922253006

Email: asbtassociates@gmail.com | Website : www.asbt.in

Architect & RCC Consultant : Navint Arsekar

The information contained in this brochure is subject to change as may be required and cannot form part of an legal offer or contract.