
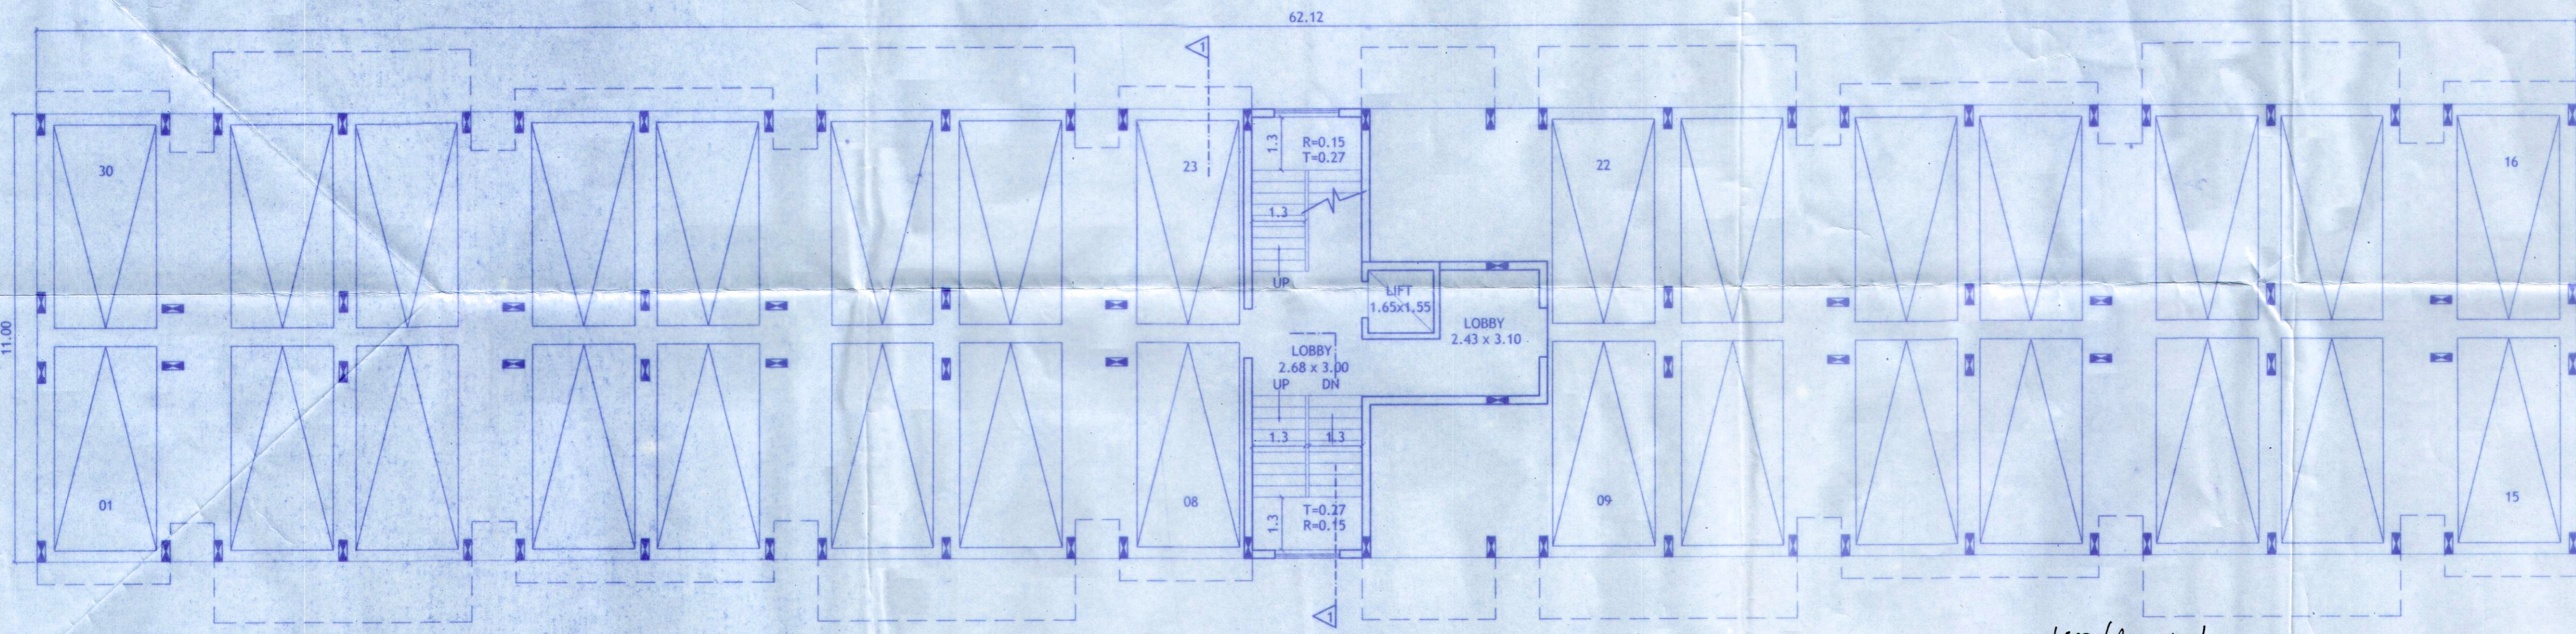
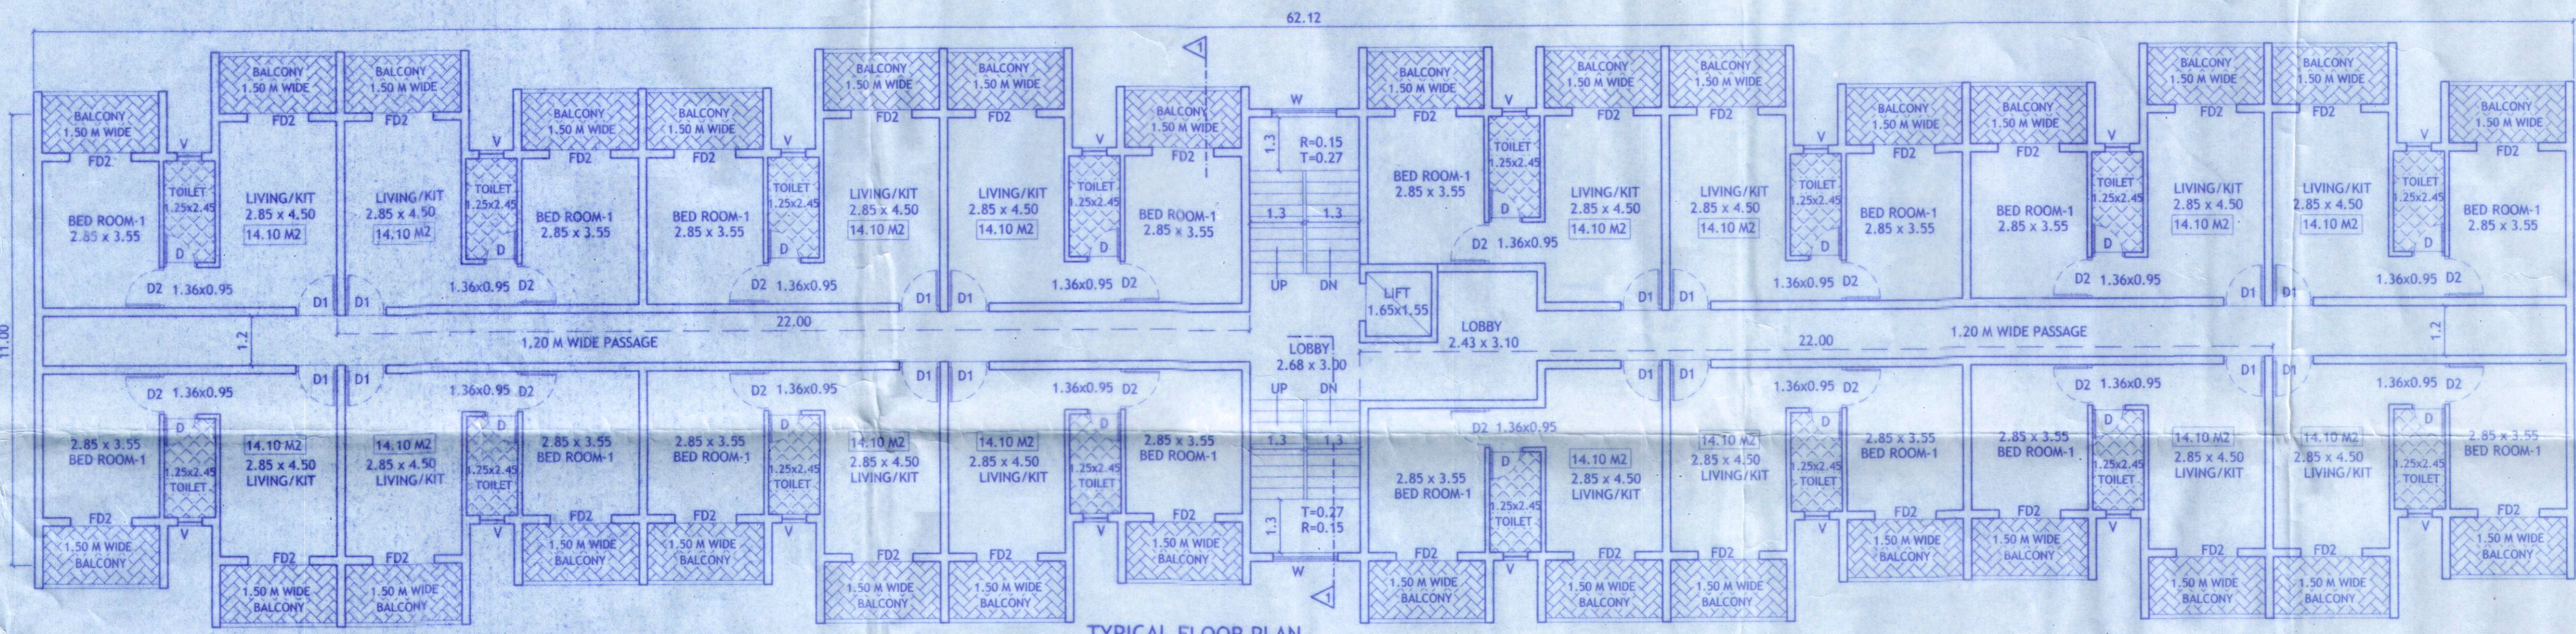


TYPE	CLEAR DIMENSIONS	
	LENGTH IN MTRS	HEIGHT IN MTRS
D1	1.00	2.15
D2	0.75	2.15
FD	2.40	2.15
W	1.50	1.25
W1	3.45	2.00
W2	3.45	1.50
V	0.60	0.90

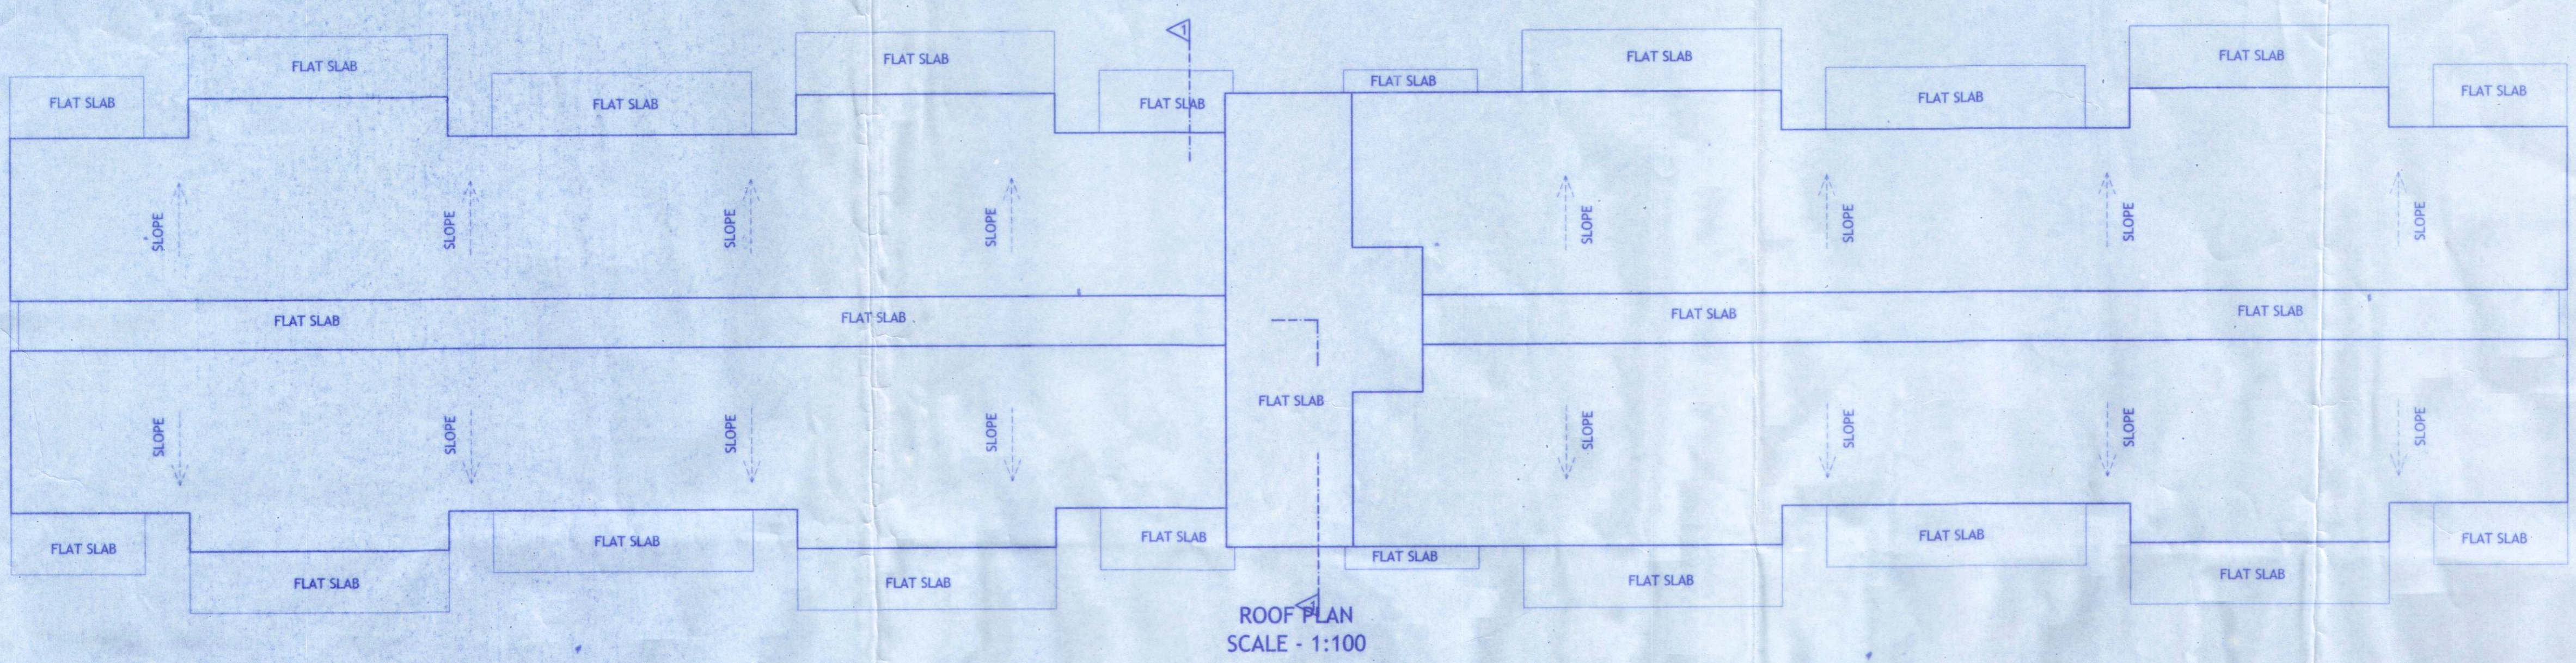

**TYPICAL BLOCK
C1 TO C7**

PROJECT :
PROPOSED REVISION ON PLOT BEARING
SY.NO. 13/1-C AT PANELIM VILLAGE
TISWADI TALUKA, GOA.

OWNER :-
M/S NAIKNAVARE CONSTRUCTION PVT

DRN BY: CHKD BY: B.S
JOB NO: DRGS :-PLAN, SECTION, ELEVA
DATED: 28.09.17 SCALE - 1:100

ARCHITECT'S SIGNATURE : CLIENT'S SIGNA

Bryan J. Soares
Bryan J. Soares
Reg. No. CA/89/12005
AR/0031/2010

ARCHITECTS:
SOARES & ASSOCIATES
G-1, VIKAS BUILDING,
18TH JUNE ROAD,
PANJIM, GOA.
PH./FAX : 228040 , 430010
e-mail : soares88@gmail.com

Please Check Letter No. T/15/6697/PANELIM dated 7/2/2018 regarding the Plan.

Dr. Tishu Pillay,
Town & Country Planning Dept
Govt. of Goa,
Tiswadi, Panaji, Goa



[Signature]
SECRETARY
V. P. SE OLD-GO