

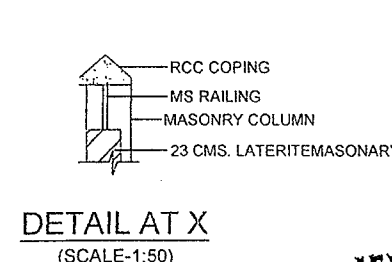
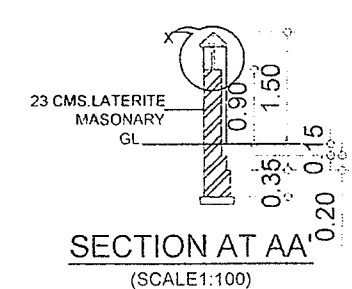
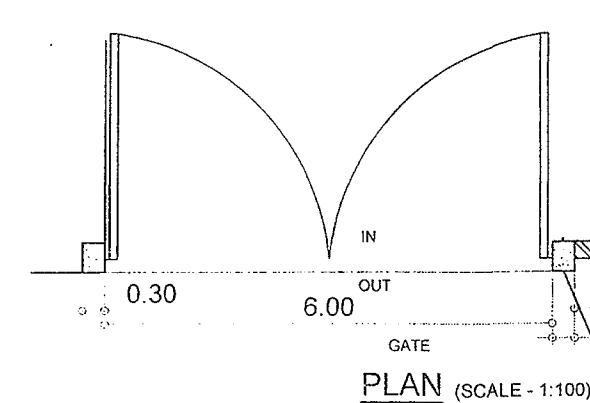
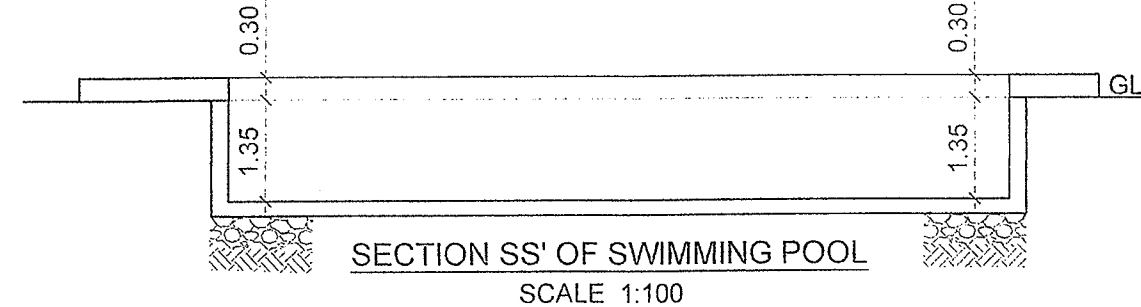


PARKING DETAILS FOR PROPOSED BUILDING					
FLOOR AREA	USE	VILLA TYPE	NO.	PARKING REQD.	PARKING PROV.
ABOVE 150 SQ.M.	RESIDENTIAL	TYPE A	13	2.00 X 13 UNITS = 26 NOS.	28 NOS.
ABOVE 150 SQ.M.	RESIDENTIAL	TYPE B	1	2.00 X 1 UNITS = 2 NOS.	
TOTAL				28 NOS.	

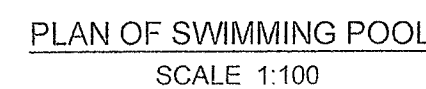


Architectural drawing of the typical stilt/ground floor plan for Villa A1 through A8. The plan shows two symmetrical wings, each containing two villas. Each villa unit includes a stilt parking area (7.26 x 4.53), a lobby (2.59 x 2.40), a bedroom (3.50 x 5.50), a lift (1.41 x 1.50), a toilet (2.10 x 1.50), and a window (W). The drawing includes dimensions for room sizes and overall building dimensions. A note at the bottom right states: "Please check drawing dated 20.02.2018 regarding this plans" and "By Town Planner Term 3 Country Planning Dept. 43 Pitt Street Richmond, NSW".

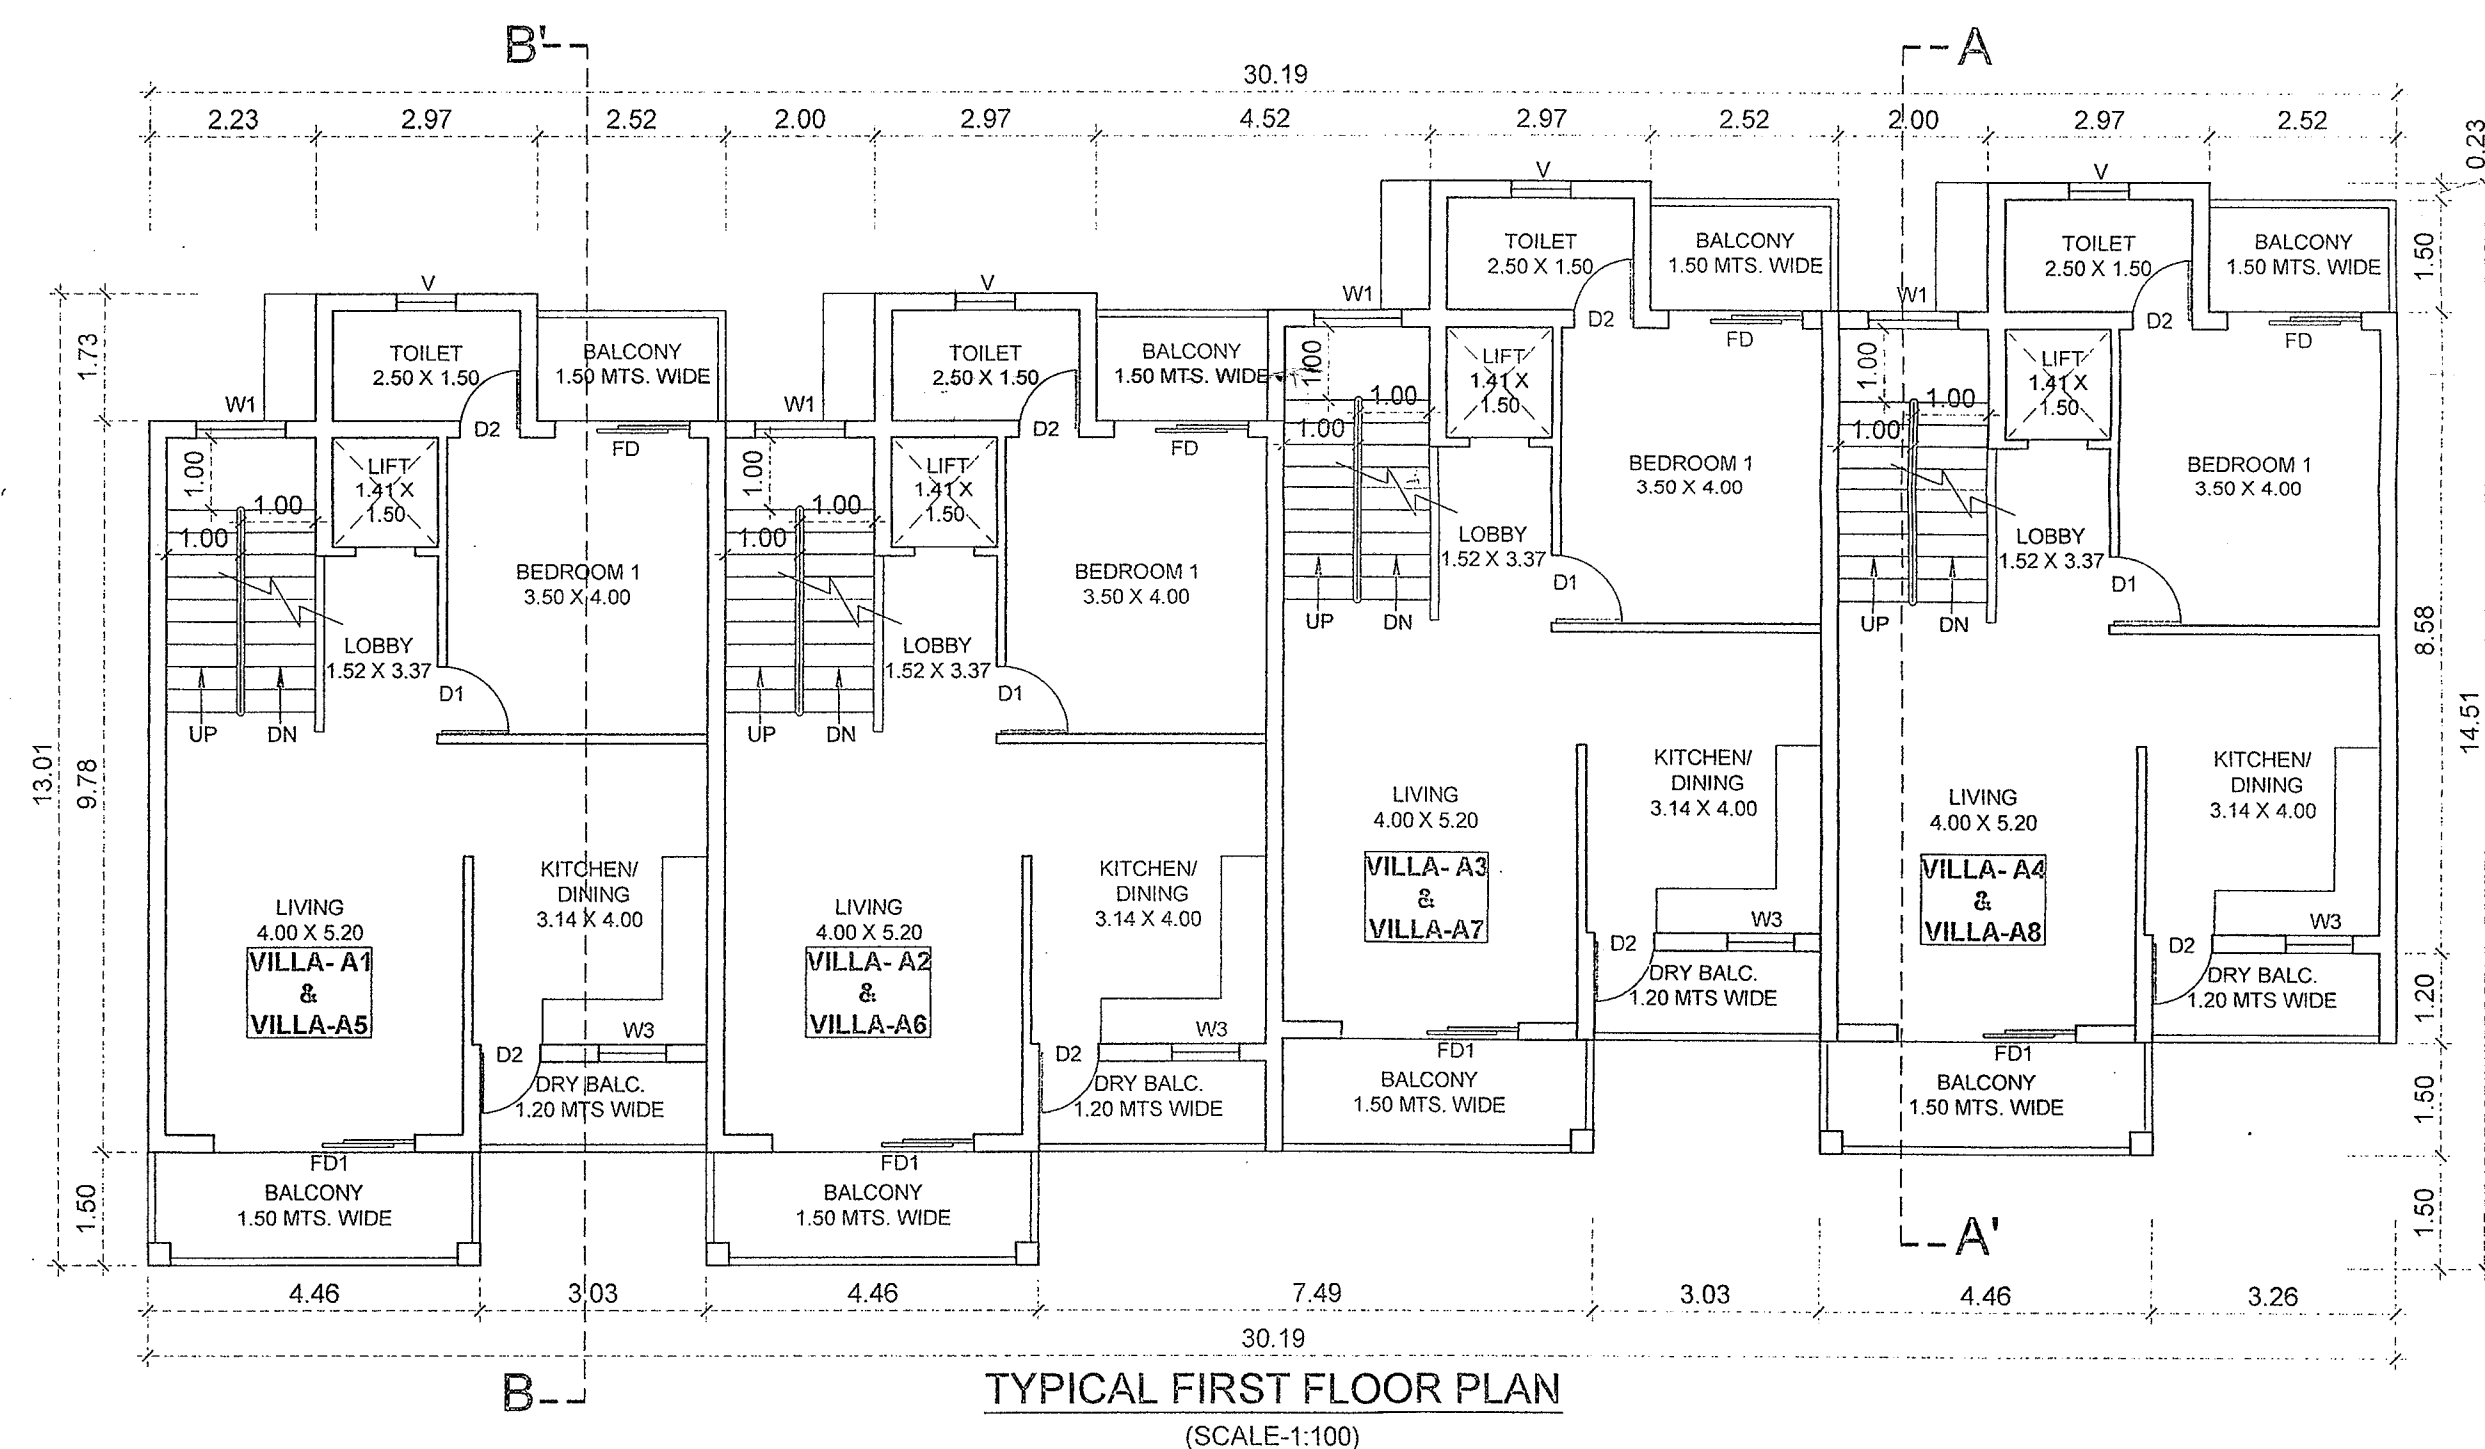






DRG. - 01 / 03	
SCALE - 1:100	DATE - 15-06-2022
ARCHITECT	
 M/S ULYSIS 201 - A, SECOND FLOOR, MATIAS PLAZA, PANJIM - GOA 403001 Reg. No: AR/00072055	
OWNER	
	
NOTE : ALL DIMENSION ARE IN CHS. & MTS.	
REVISED RESIDENTIAL PROJECT ON PLOT BEARING SURVEY NO./SUB DIVISION NO. 49/5-A AT NAGOA VILLAGE, SALCETE TALUKA GOA	
M/S ULYSIS ARCHITECTURAL INTERIOR & LANDSCAPE CONSULTANTS #. 201 - A, SECOND FLOOR, MATIAS PLAZA, PANJIM - GOA 403001 PH. - 91 832 2421950 e-mail : ulysis.goa@gmail.com	

VILLA TYPE - A (5 NOS.)
A9,A10,A11,A12 & A13


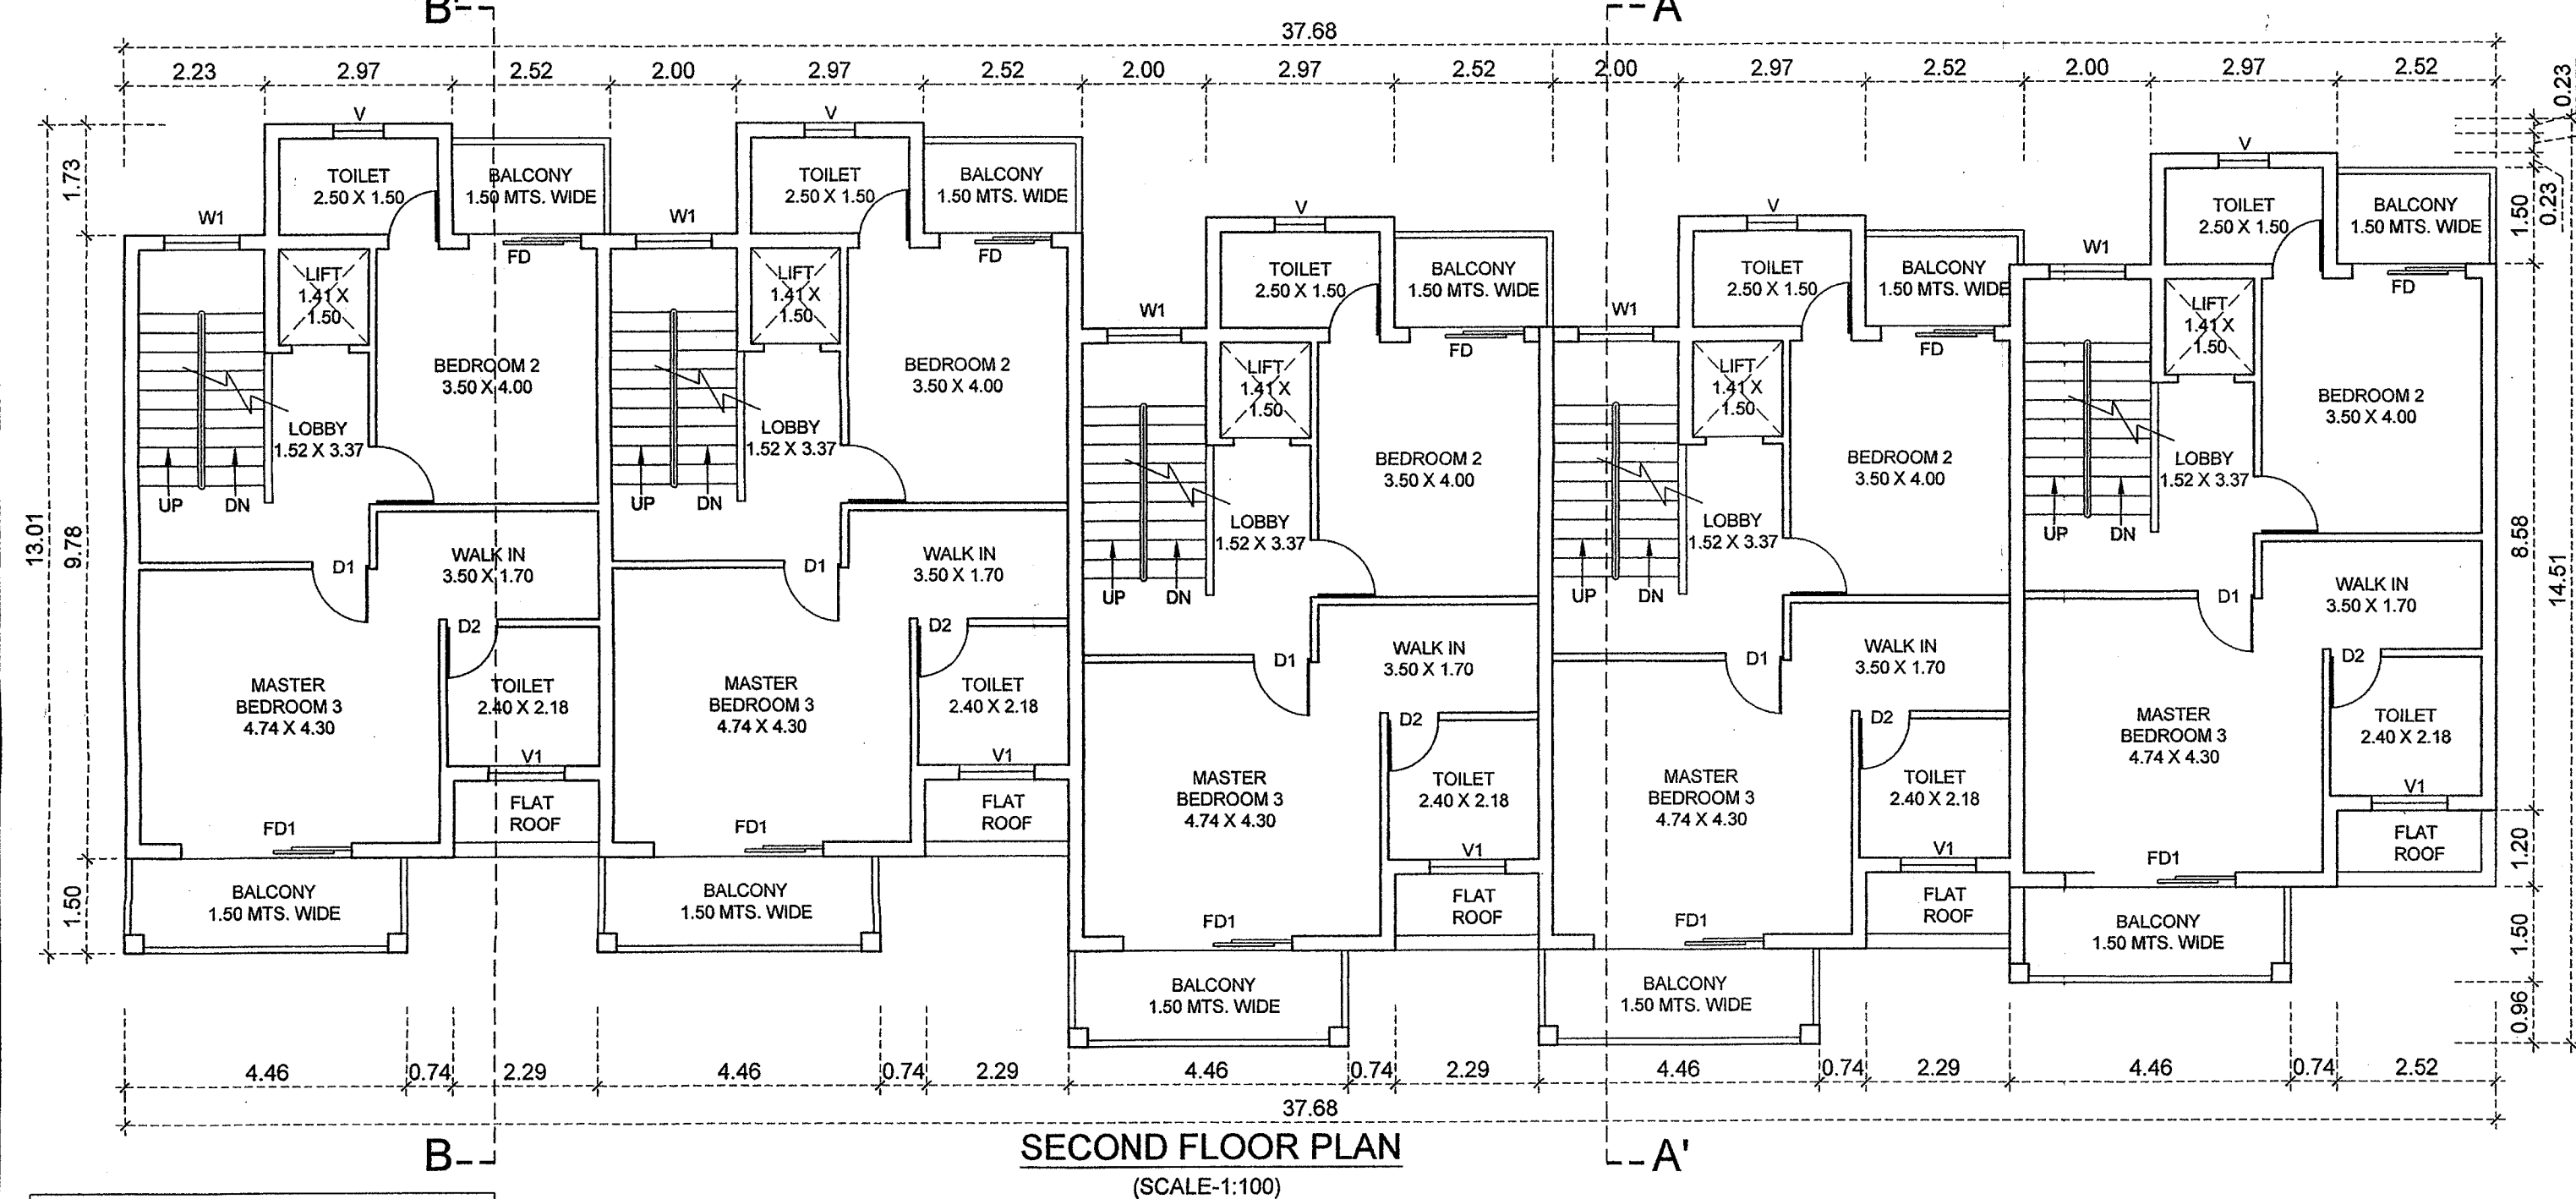


SCHEDULES OF DOOR & WINDOW

D	1.20 X 2.10	W	1.80 X 1.20
D1	0.90 X 2.10	W1	1.20 X 1.50
D2	0.80 X 2.10	W2	0.90 X 1.50
D3	1.80 X 2.40	W3	0.80 X 1.20
FD	1.80 X 2.10	V	0.80 X 1.00
FD1	2.70 X 2.10	V1	1.20 X 1.75

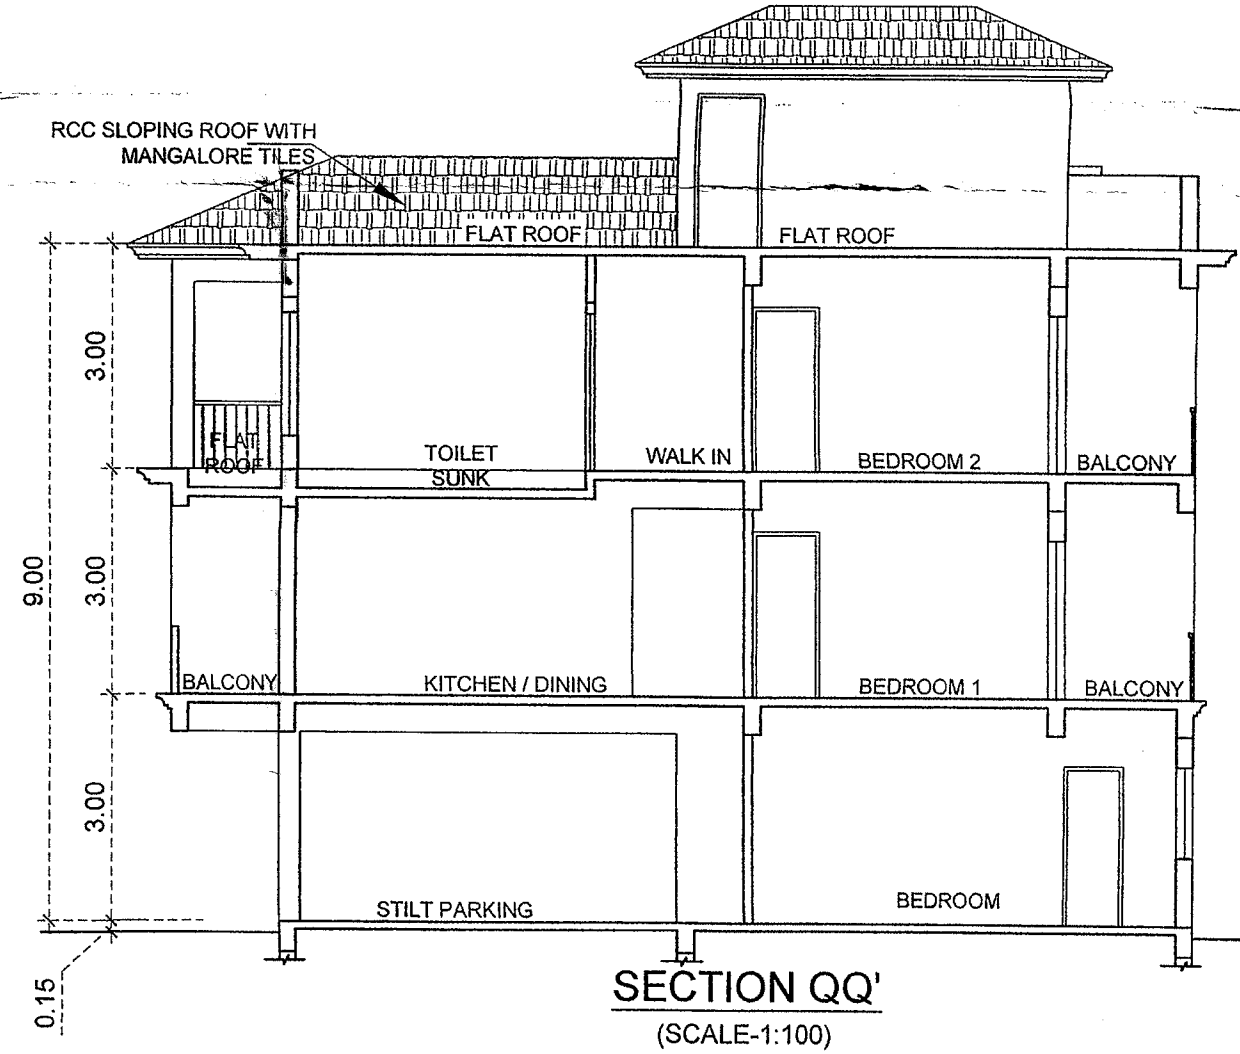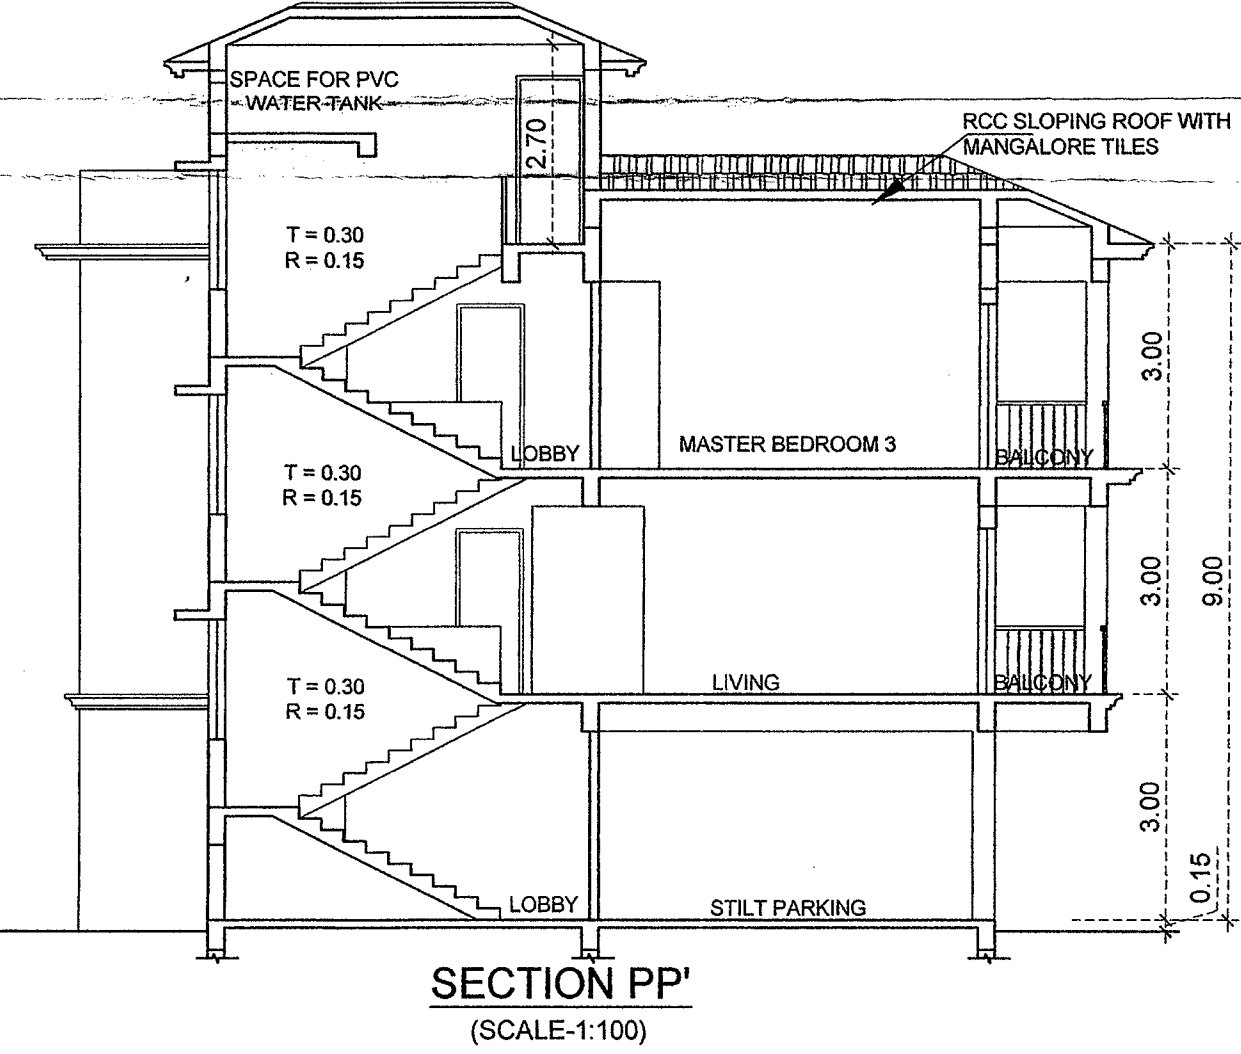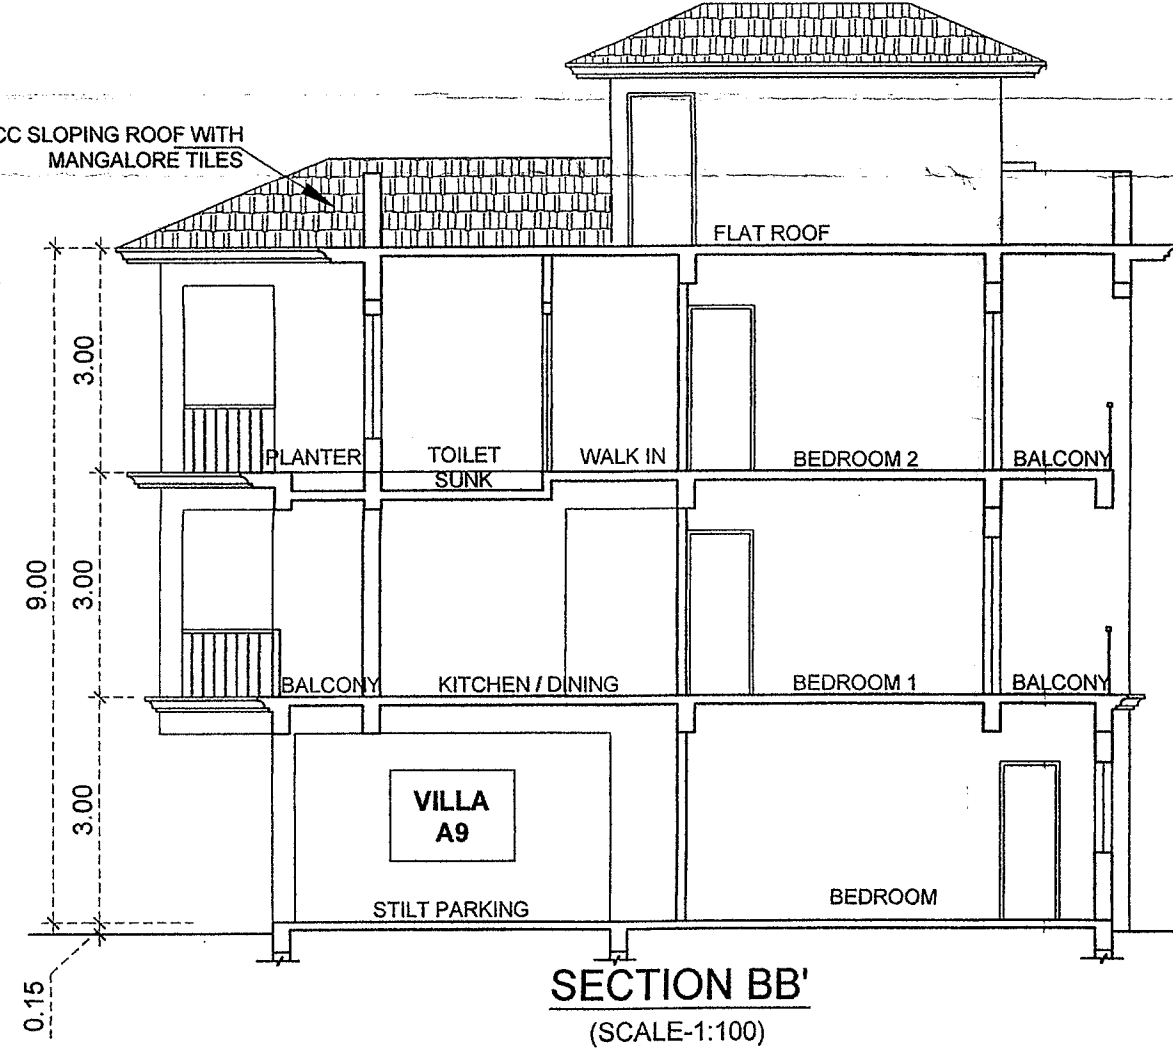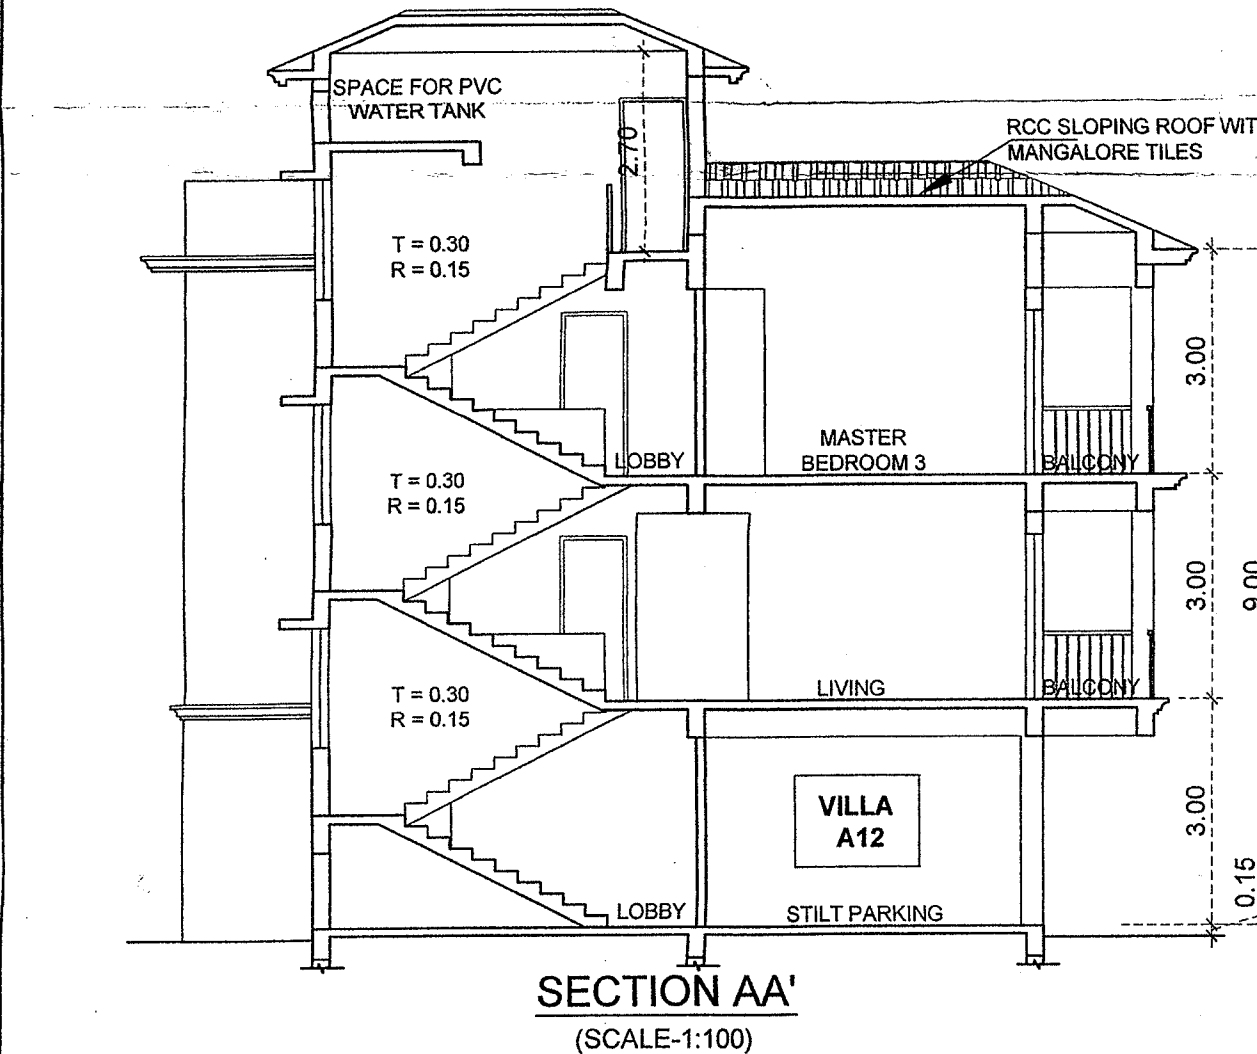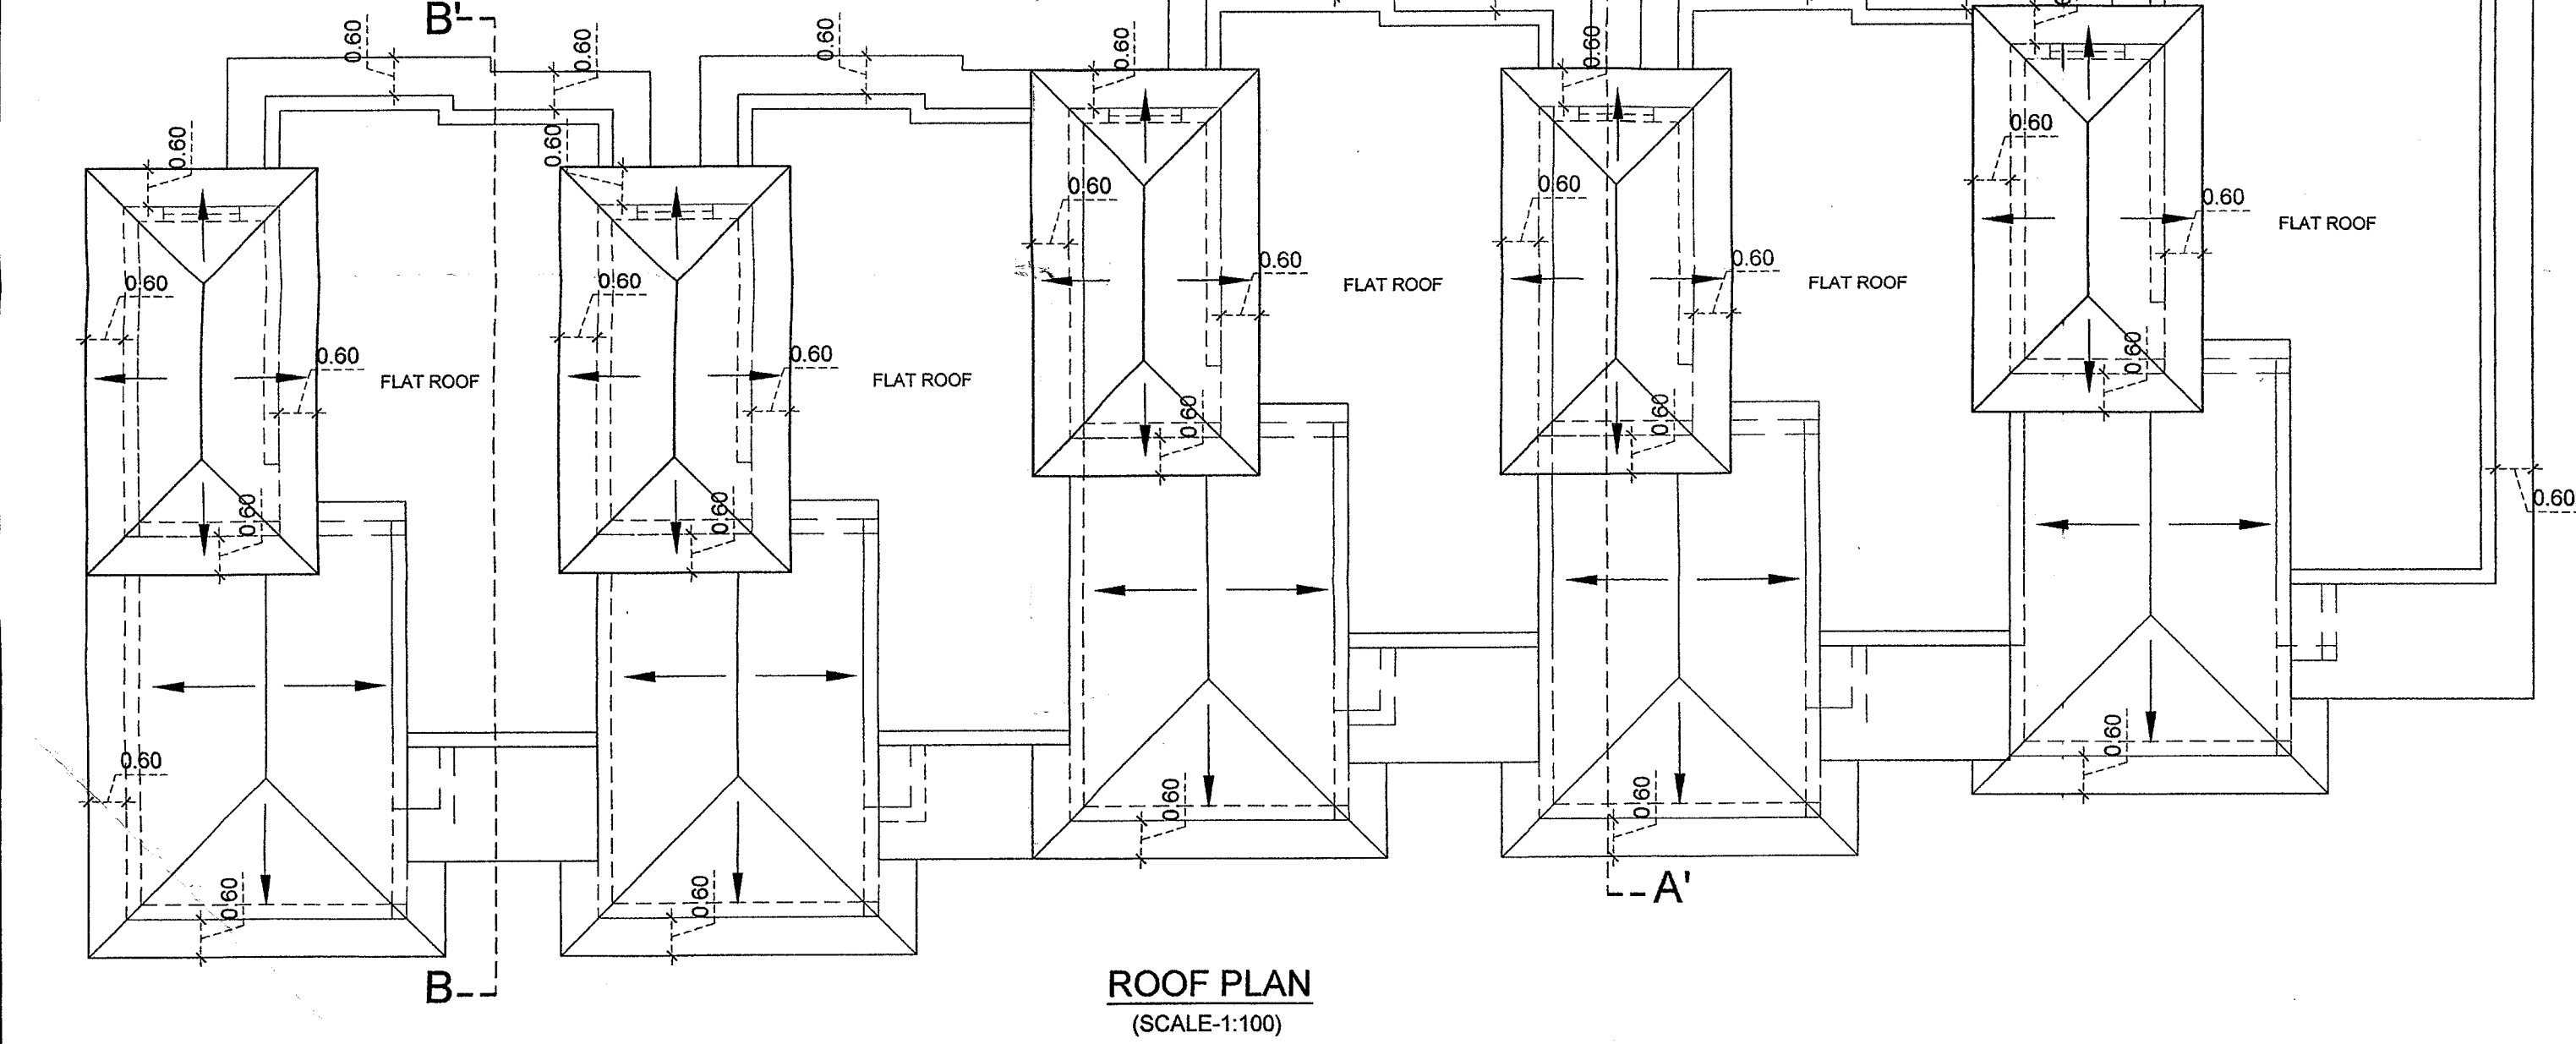

VILLA TYPE - B (1 NOS.)
B1

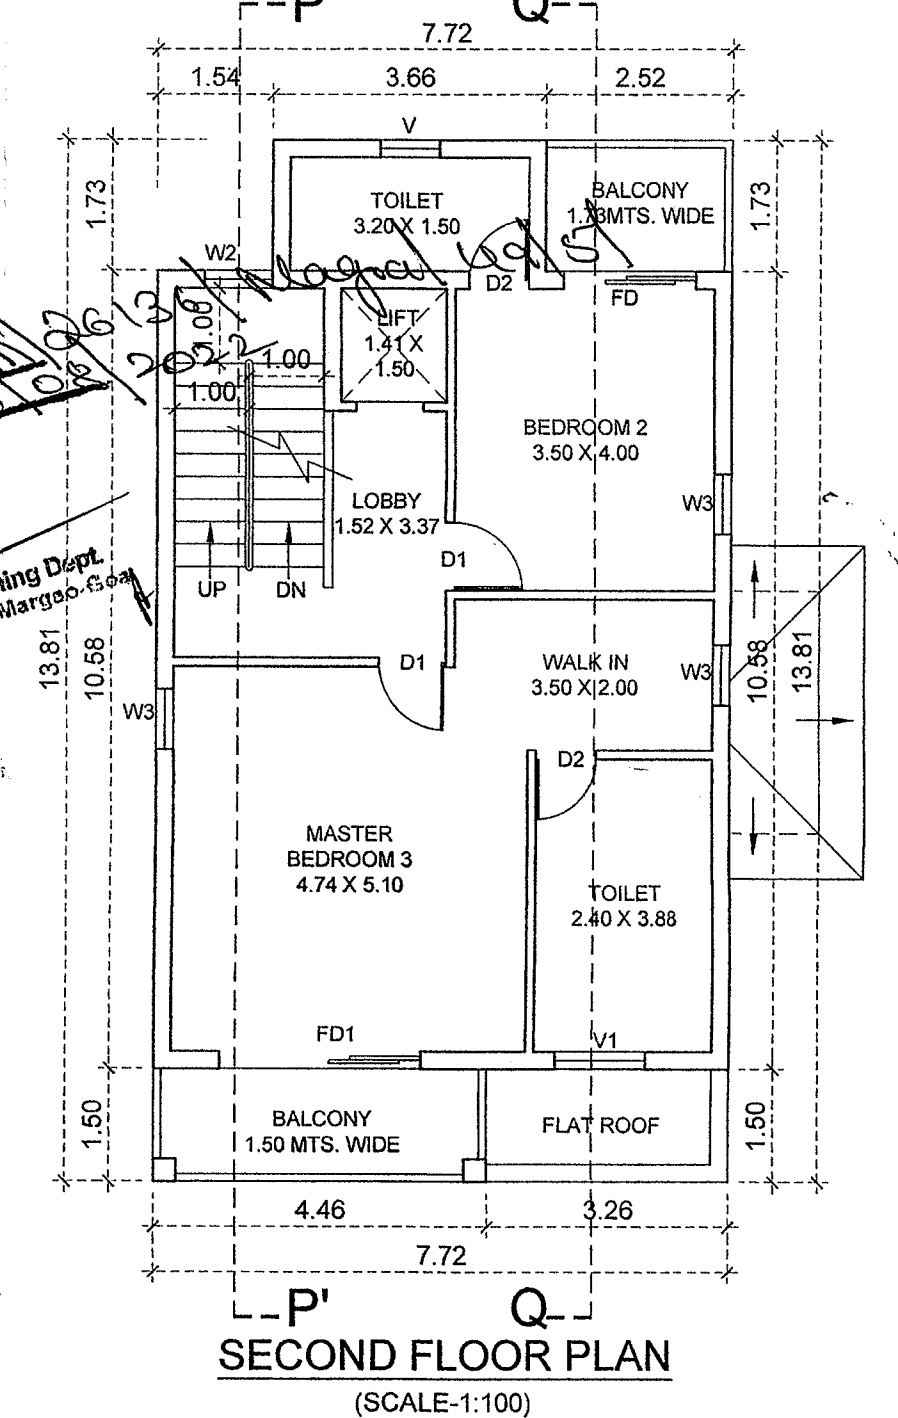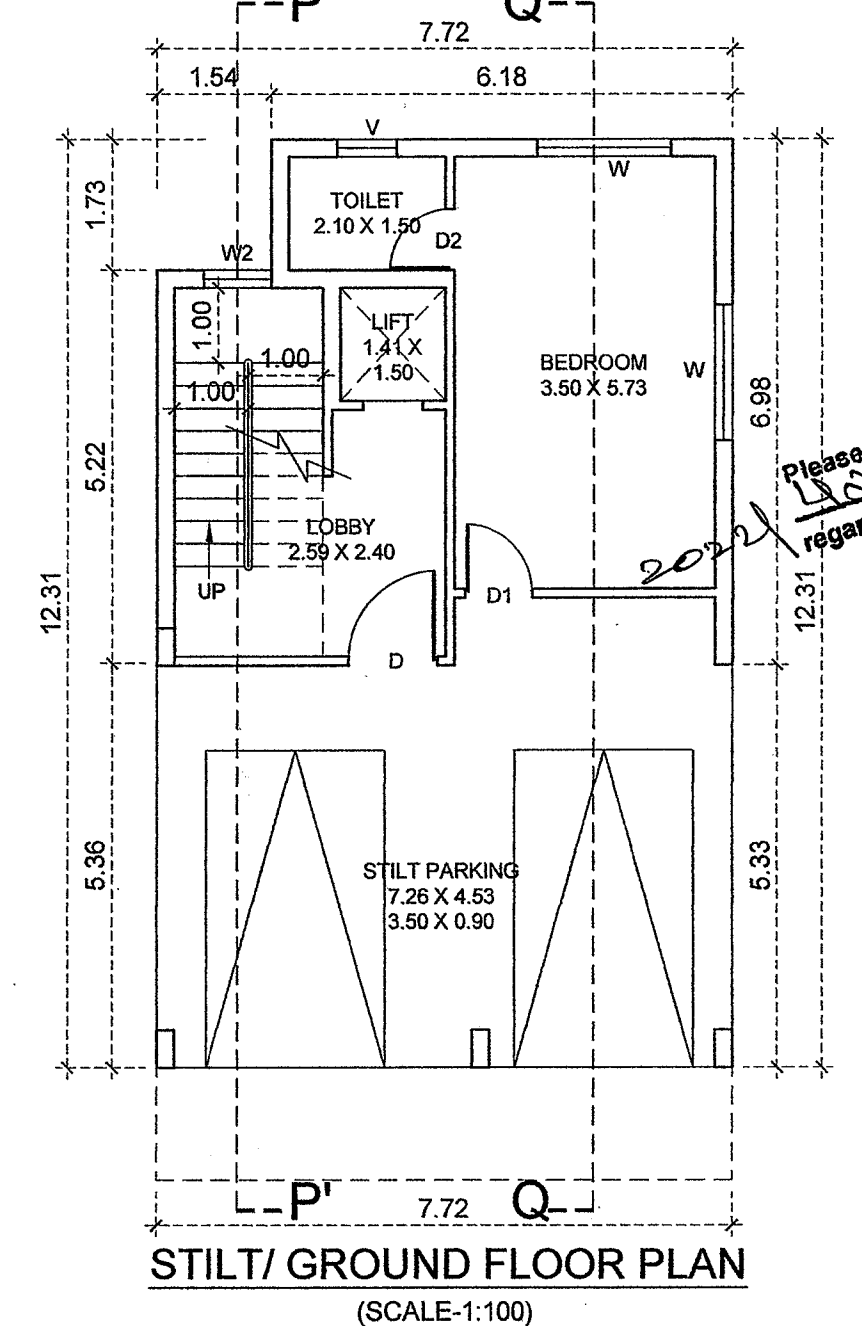

SCHEDULES OF DOOR & WINDOW

D	1.20 X 2.10	W	1.80 X 1.20
D1	0.90 X 2.10	W1	1.20 X 1.50
D2	0.80 X 2.10	W2	0.90 X 1.50
D3	1.80 X 2.40	W3	0.80 X 1.20
FD	1.80 X 2.10	V	0.80 X 1.00
FD1	2.40 X 2.10	V1	1.20 X 1.75



DRG. - 03 / 03

SCALE - 1:100 **DATE - 15-06-2022**

ARCHITECT

AR. SIDDHARTH D. NAIK
201 - A, MATHIAS PLAZA
PANAJI - GOA 403 001
Reg. No : AR/0027/2019

OWNER

NOTE : ALL DIMENSION ARE IN CMS. & MTS.

REVISED RESIDENTIAL PROJECT ON
PLOT BEARING SURVEY NO./SUB
DIVISION NO. 49/5-A AT NAGOA
VILLAGE, SALTETE TALUKA GOA

M/S ULYSIS
ARCHITECTURAL INTERIOR & LANDSCAPE CONSULTANTS
#201 - A, SECOND FLOOR, MATHIAS PLAZA,
PANAJIM - GOA 403001
PH. - 91 832 2421950
e-mail : ulysis goa@gmail.com